



FRONT ELEVATION

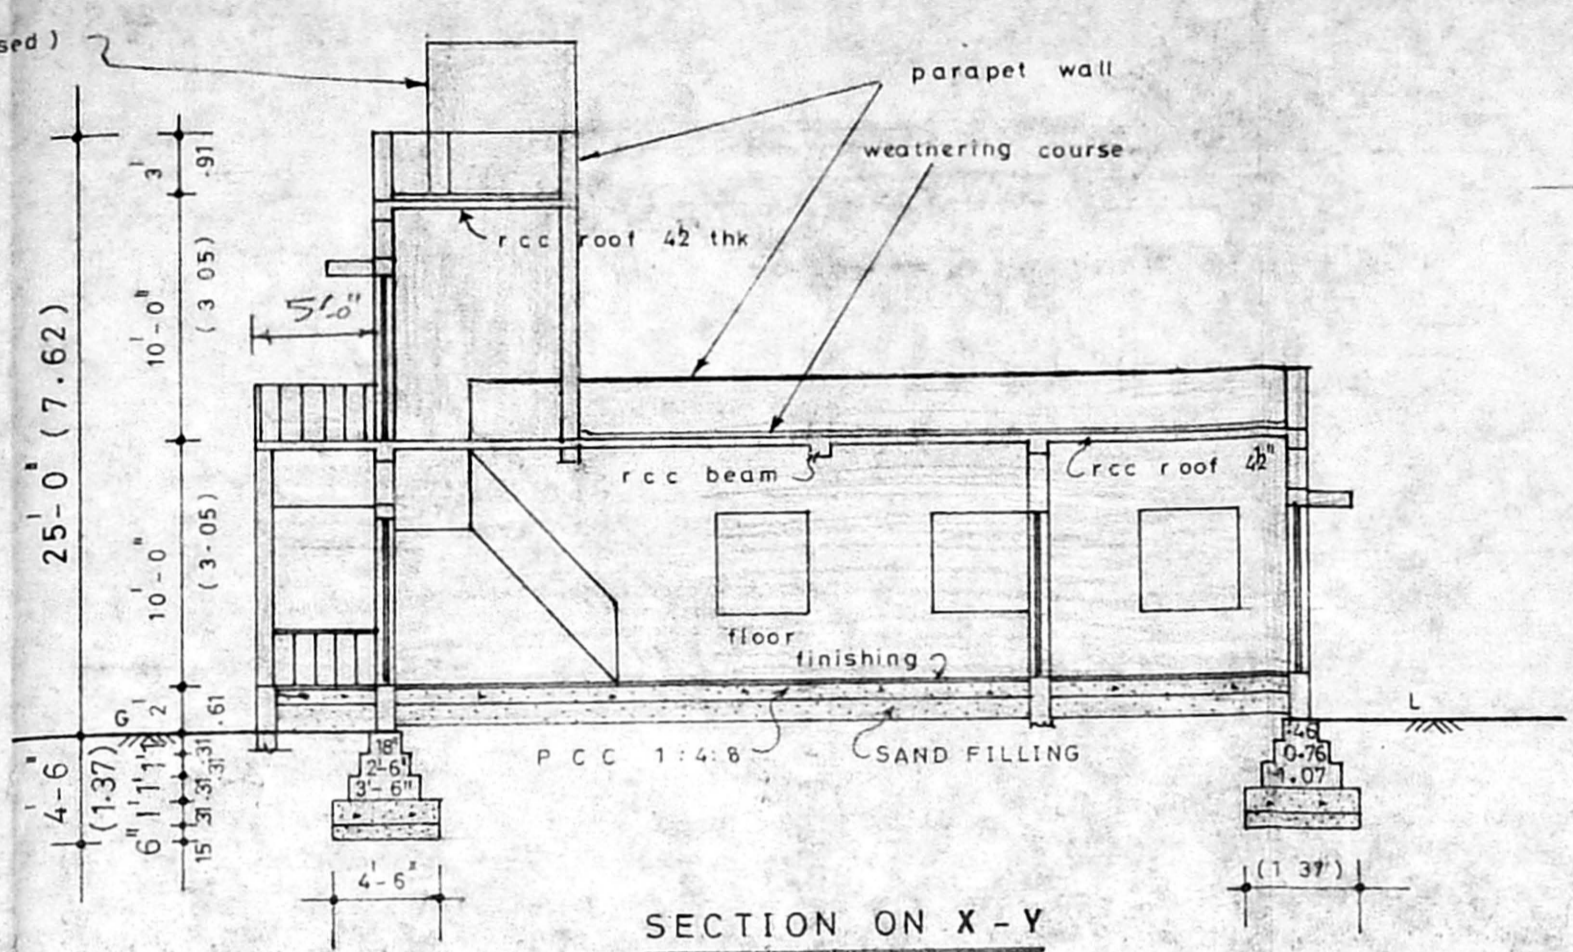

SECTION ON X-Y

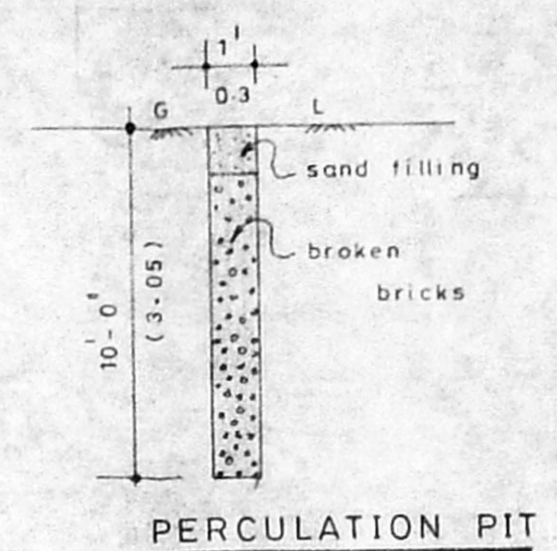

PERCOLATION PIT

JOINERY DETAILS


| | | | |
|----|------------|-----------|-------------|
| D | DOOR | 3-3 x 7-0 | 1-01 x 2-13 |
| D1 | DO | 3-0 x 7-0 | 0-91 x 2-13 |
| D2 | DO | 2-6 x 7-0 | 0-76 x 2-13 |
| W | WINDOW | 5-0 x 4-6 | 1-52 x 1-37 |
| W1 | DO | 4-0 x 4-6 | 1-22 x 1-37 |
| W2 | DO | 3-0 x 3-6 | 0-91 x 1-07 |
| V | VENTILATOR | 3-0 x 2-6 | 0-91 x 0-76 |

AREA DETAILS

| | sft | sqm |
|-------------------|--------|--------|
| PLOT EXTENT | 1800.0 | 167.22 |
| GROUND FLOOR AREA | 951.0 | 88.44 |


PLOT COVERAGE = 52.83 %
F.S.I. = 0.53

Planning Permit No. A/25360/182/98
APPROVED
SUBJECT TO THE CONDITIONS IN THIS OFFICE LETTER
No. A/13521/98 Date: 9-9-98
FOR MEMBER SECRETARY
CHENNAI METROPOLITAN
DEVELOPMENT AUTHORITY
CHENNAI-600 008.

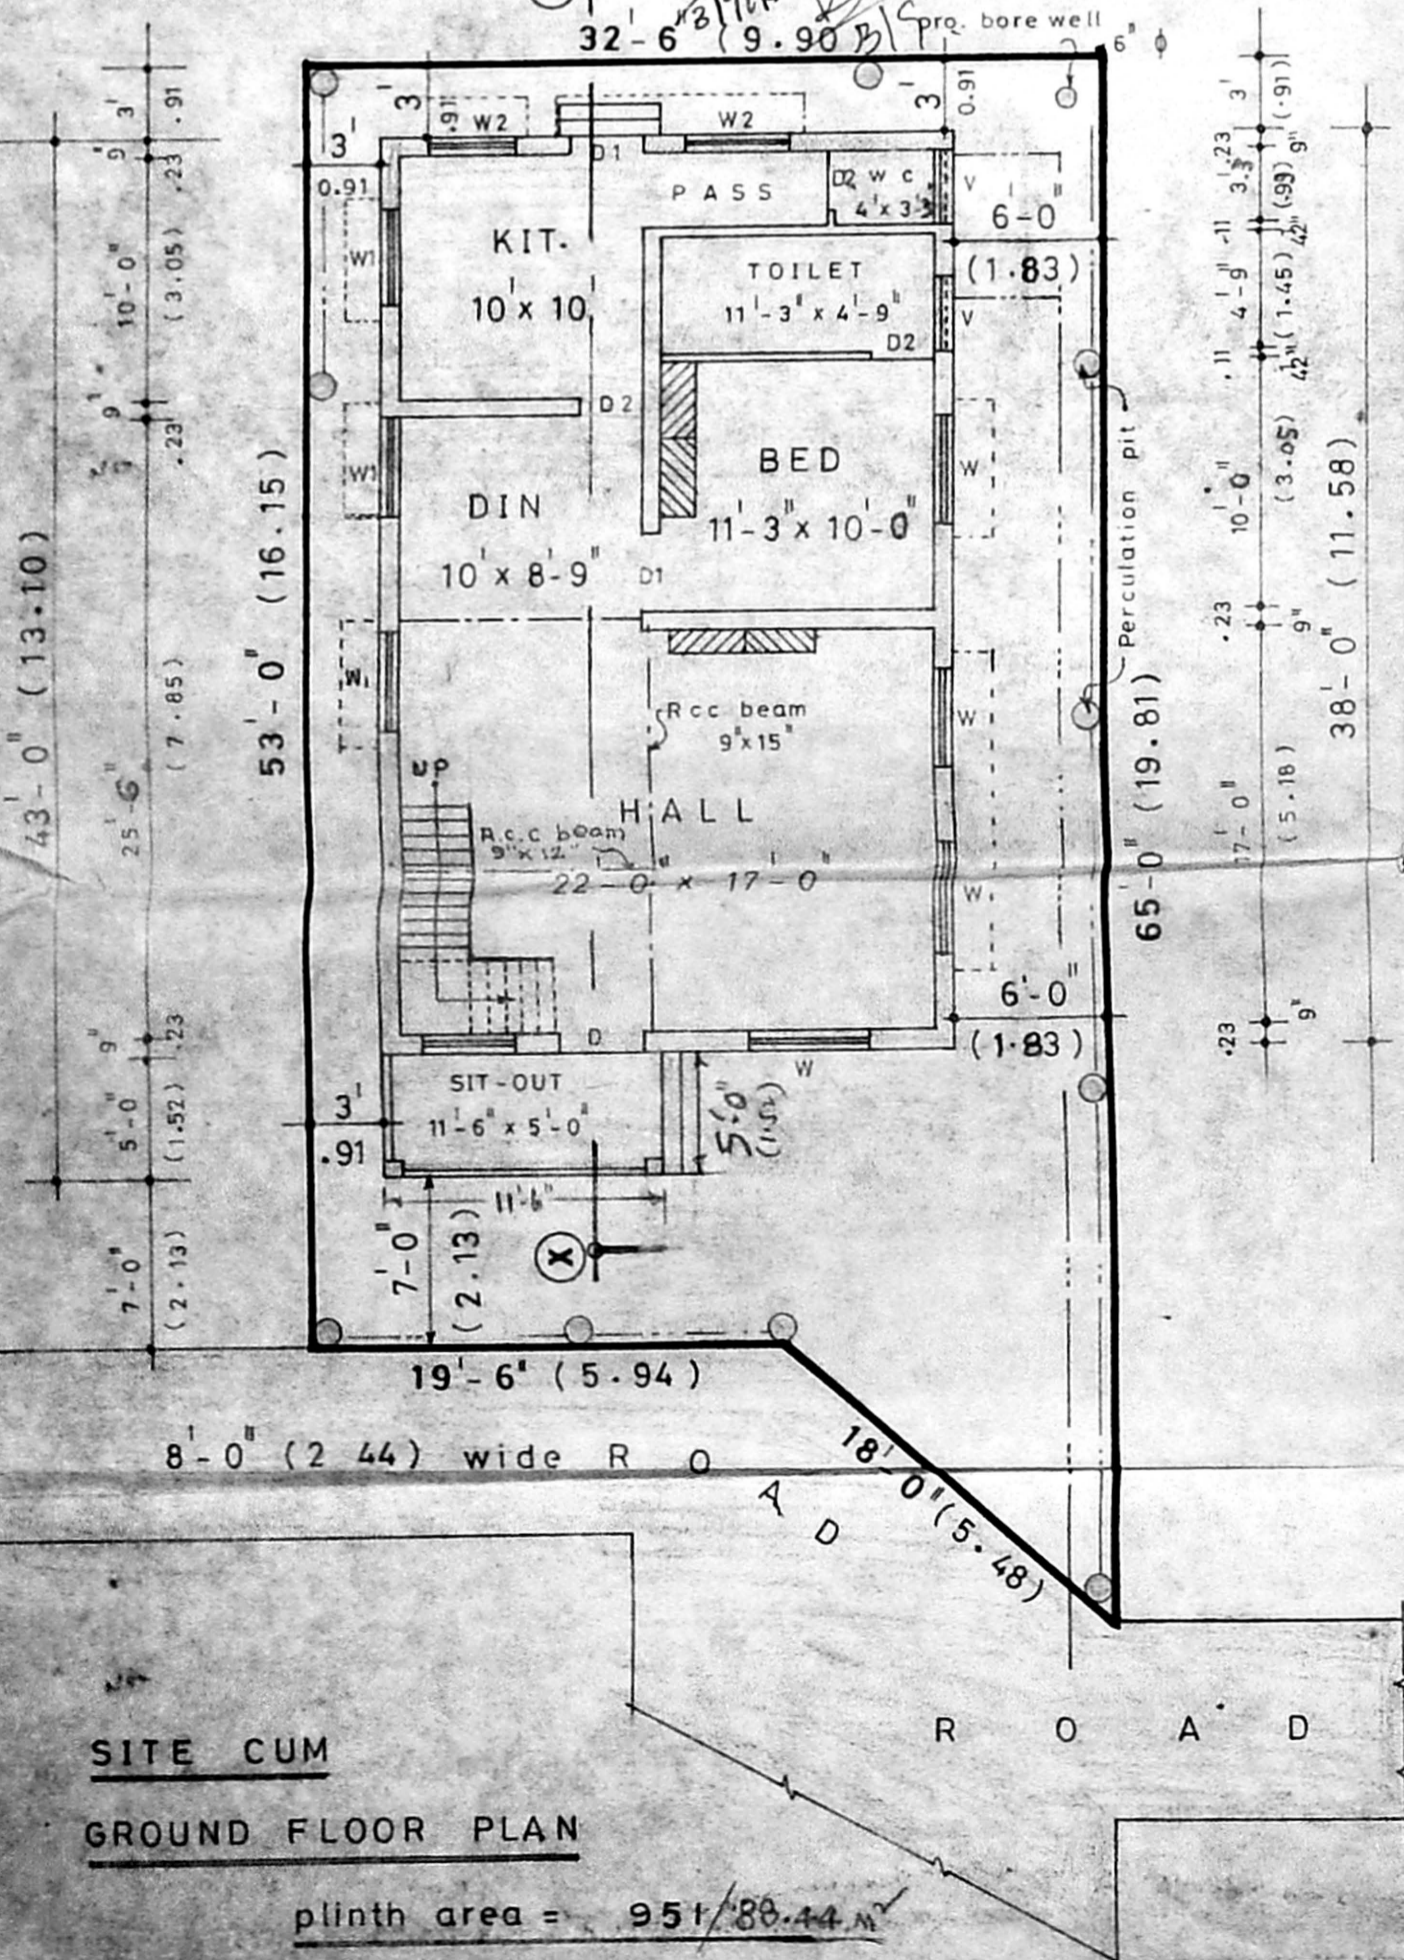


SITE CUM GROUND FLOOR PLAN

plinth area = 951/88.44

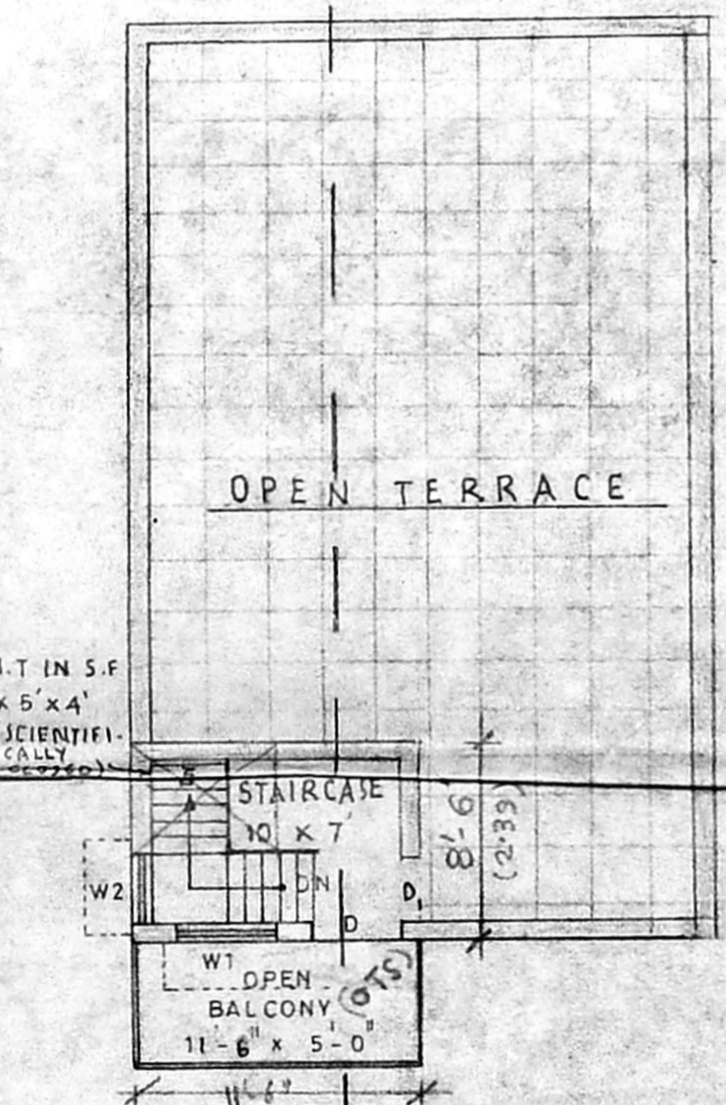


HEAD ROOM PLAN

Plinth area = 98 sft (9.12 m²)

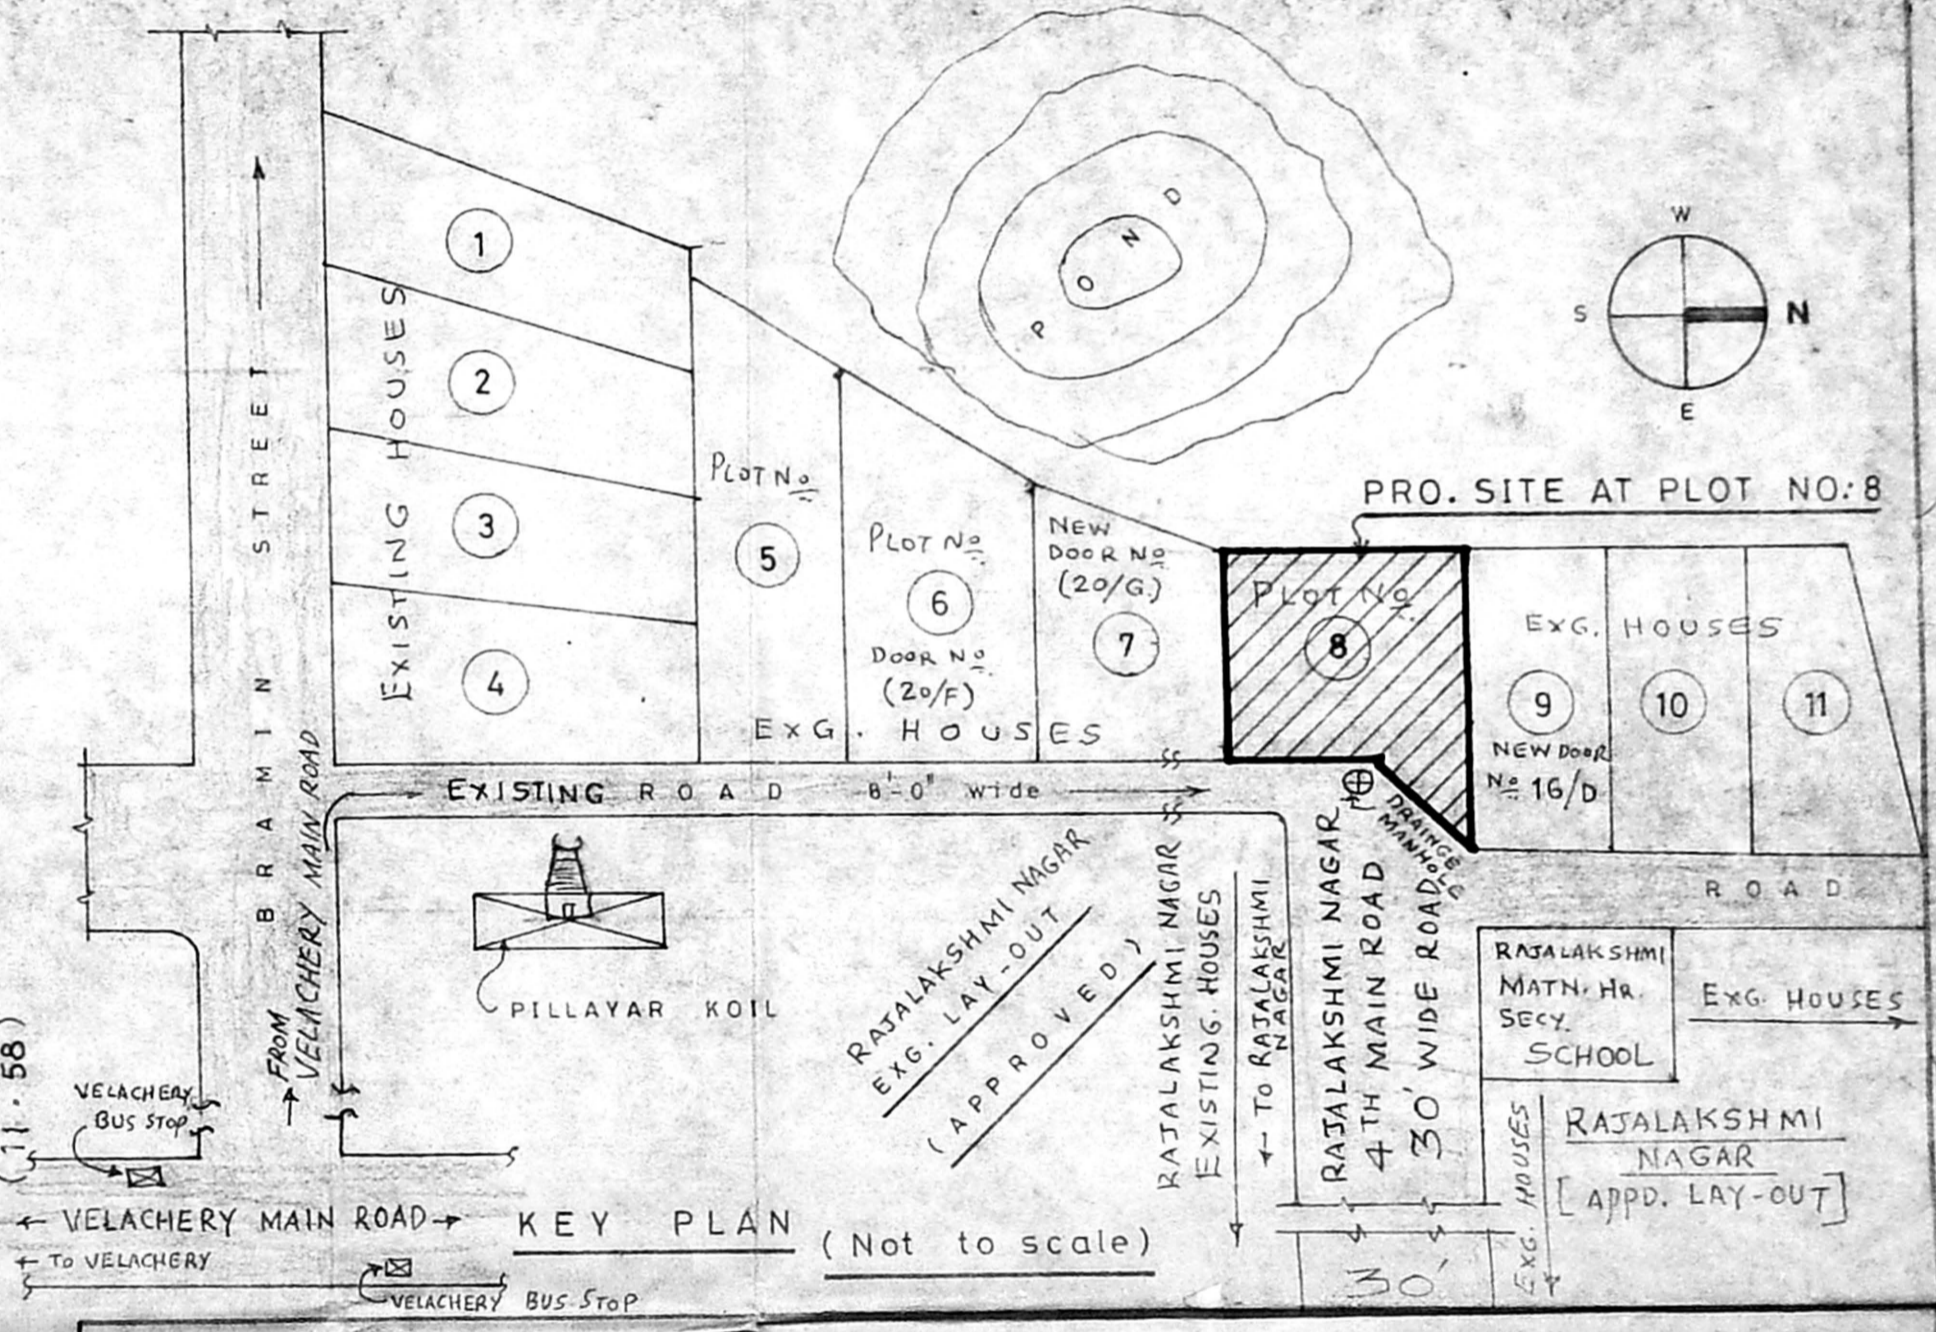

PLAN OF PROPOSED RESIDENTIAL BUILDING AT VILLAGE NATHAM (CBA)
SITE BEARING PLOT NO: 8, SURVEY NO: 438/1 OF VELACHERI
VILLAGE, CHENNAI CORPN. DIVN. NO: (new), ZONE: (new).

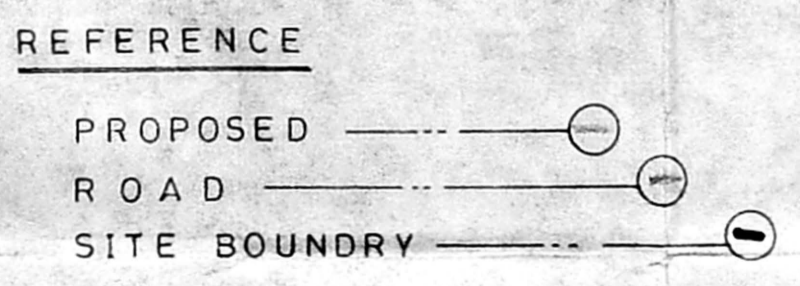

SCALE — 1" = 8'-0", (1:100)

Owner :-
P. Vijaya Lakshmi
(Tmt. P.V. VIJAYA LAKSHMI)

M. S. Yeswanth Rao
M. S. YESWANTH RAO, D.C.E.,
Consulting Engineer
LICENSED SURVEYOR
Corporation of Madras
Regd. No. 452
No. 37, Xth Street Baha Nagar,
Villivakkam, Madras-600 049,
Phone: 65 43 49
Licenced Surveyor