



PLAN SHOWING THE PROPOSED RESIDENTIAL BUILDING IN PLOT NO: 15 A,
 THIRUMALAI NAGAR - ANNEX, PERUNGUDI TOWN PANCHAYAT, SAIDAPET TALUK,
 CHENGAI ANNA DIST. SCALE - 1" = 8'0" (1:100)


OLD S. NO: 46/1 & 53/2 IN NO: 148, PERUNGUDI VILLAGE, NEW PATTI NO: 232, S. NO: 46/6 & 53/76
 IN PERUNGUDI VILLAGE

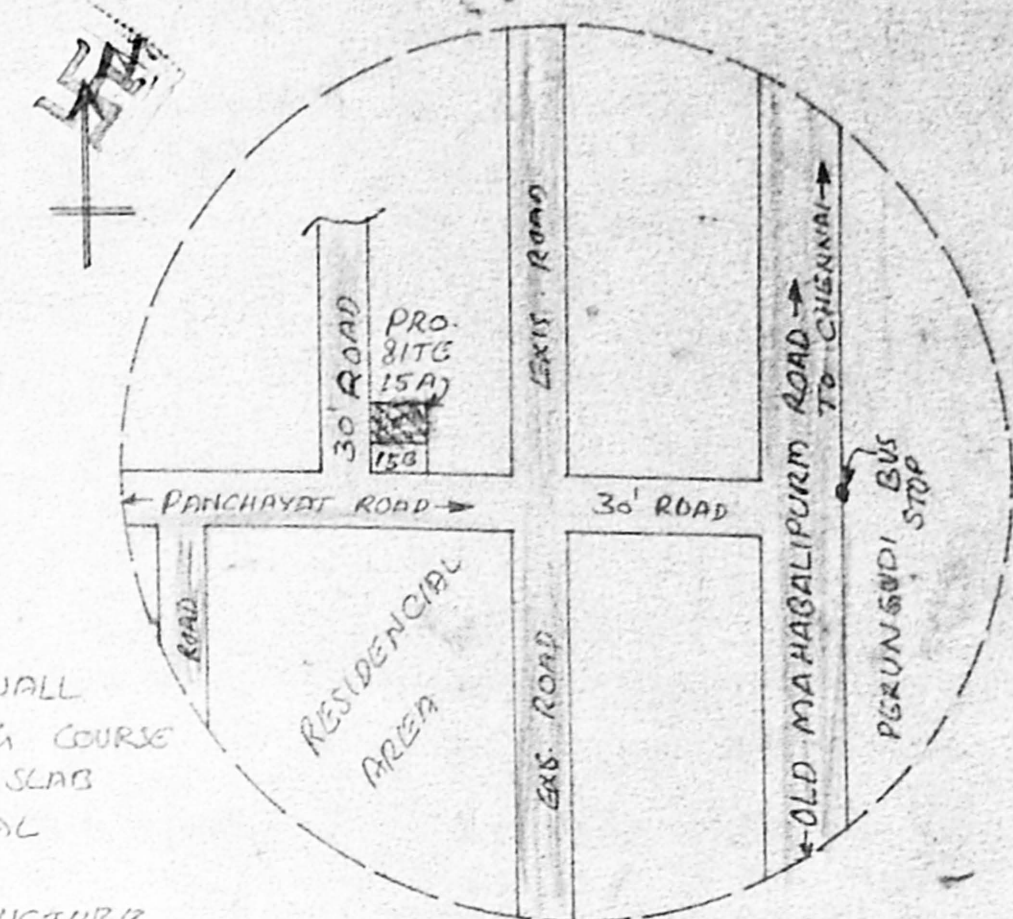


NOT TO SCALE
 KEY PLAN

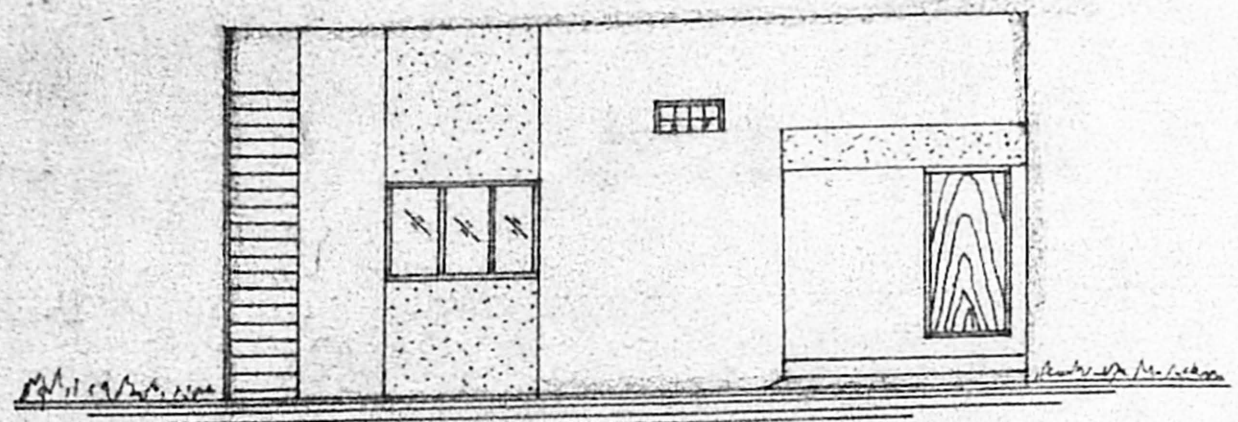


ELEVATION

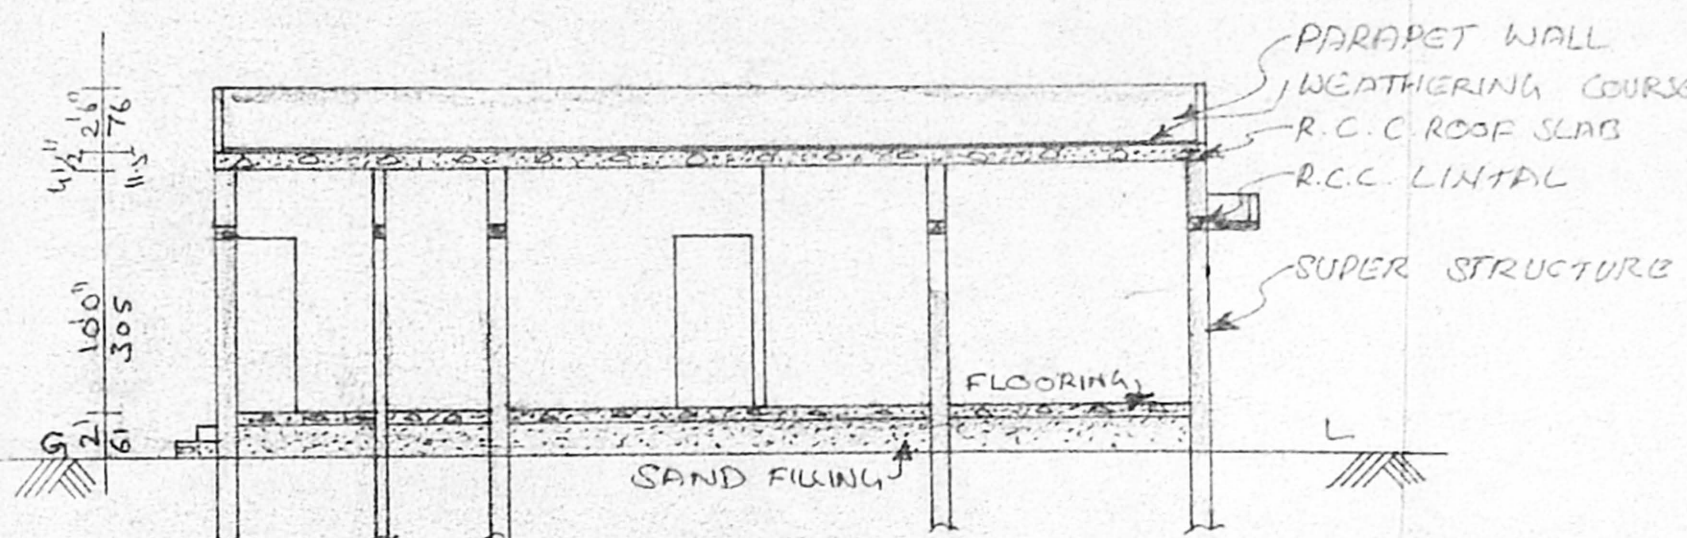


SECTION ON "AA"

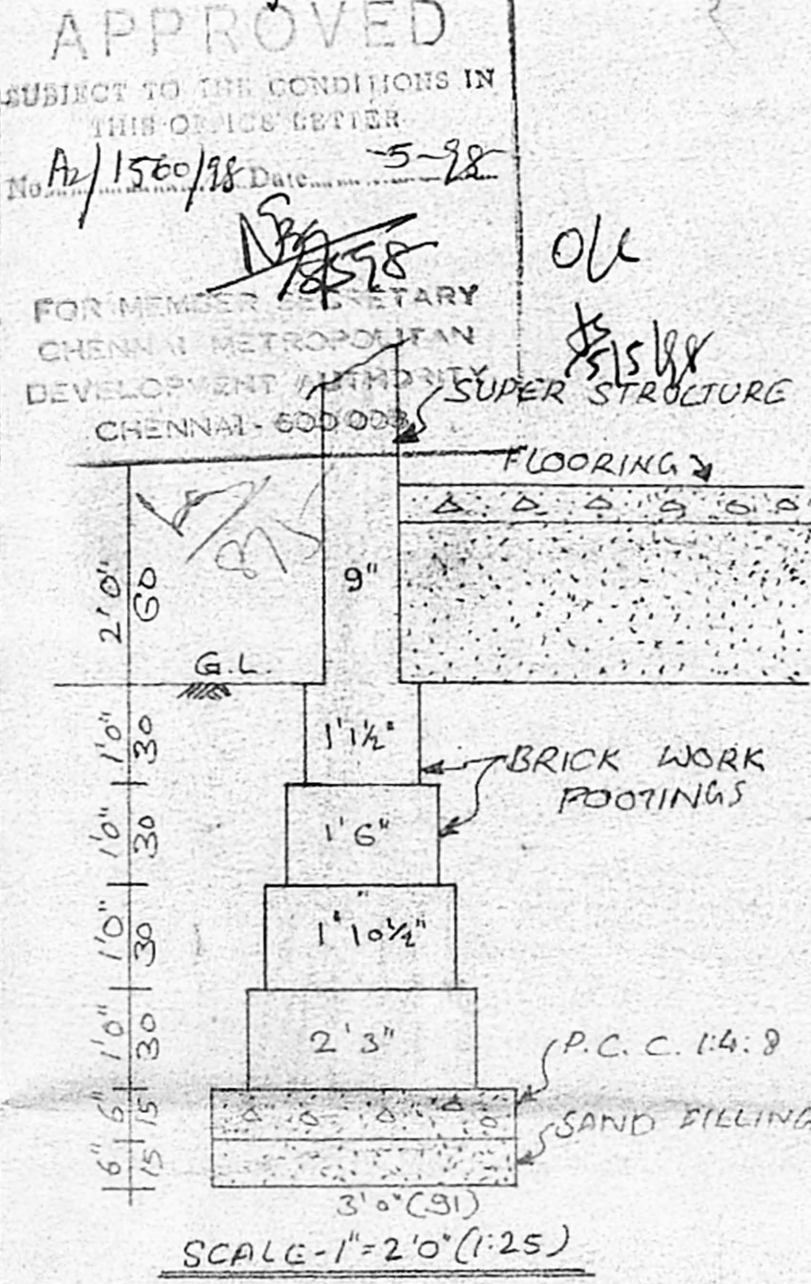


FOUNDATION DETAILS

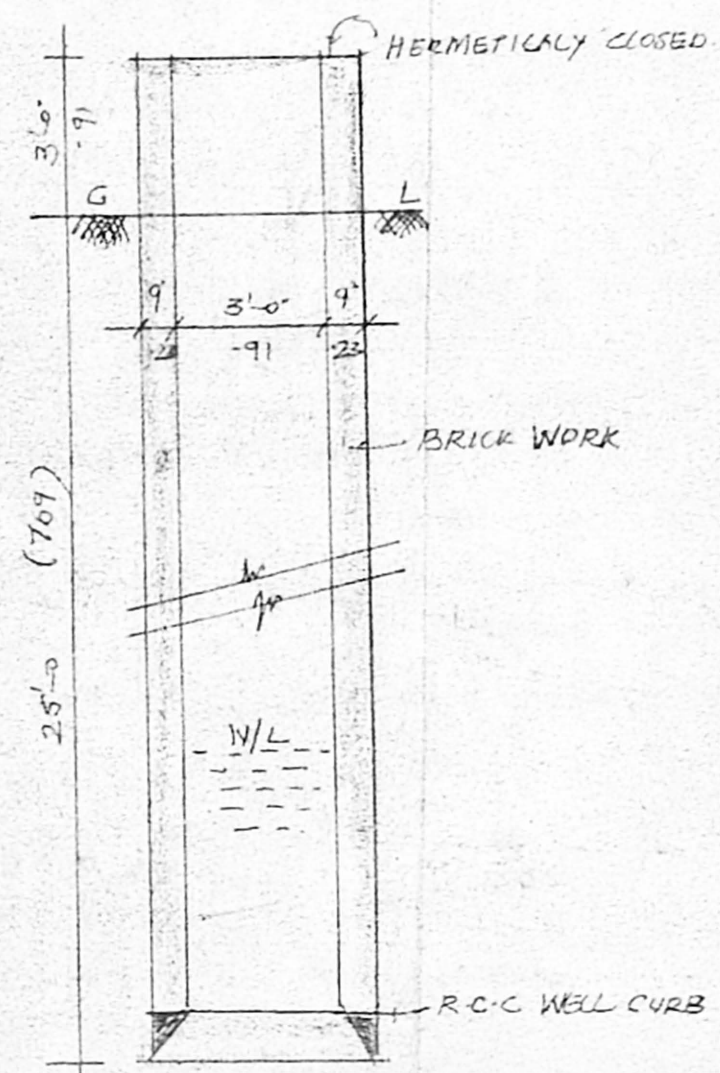

WELL DETAILS
 SCALE - 1" = 4'0" (1:5)

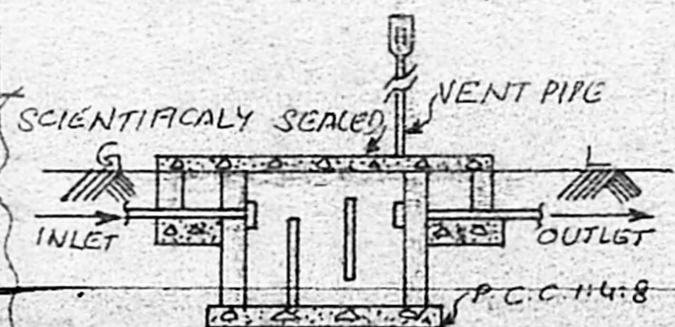

SECTION ON 'CC'

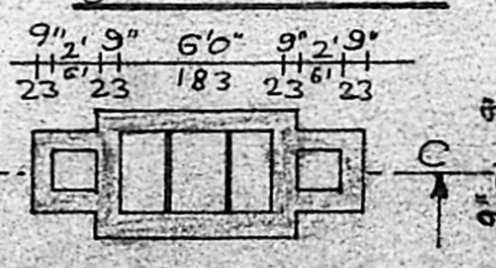

PLAN OF SEPTICTANK

Planning Permit No. A/25246/68/98
APPROVED
 SUBJECT TO THE CONDITIONS IN THIS OFFICE LETTER
 No. A/1560/98 Date: 5-98
 FOR MEMBER SECRETARY
 CHENNAI METROPOLITAN
 DEVELOPMENT AUTHORITY
 CHENNAI - 600 009

REFERENCE

JOINERY DETAILS


D - DOOR	- 3'6" x 7'0" (107 x 213)
D1 - "	- 3'0" x 7'0" (91 x 213)
D2 - "	- 2'6" x 7'0" (76 x 213)
D3 - "	- 3'0" x 6'0" (91 x 182)
W - WINDOW	- 6'0" x 4'0" (182 x 122)
W1 - "	- 4'0" x 4'0" (122 x 122)
V - VENTILATOR	- 3'0" x 2'0" (91 x 61)

AREA STATEMENT

PLOT EXTENT - 2310 Sq. Ft. (214.70 Sq. Mts.)
 PRO. (GROUND FLOOR) - 1118 " (103.90 ")

COLOUR INDEX

PROPOSED	(Symbol)
ROAD	(Symbol)
BOUNDARY	(Symbol)

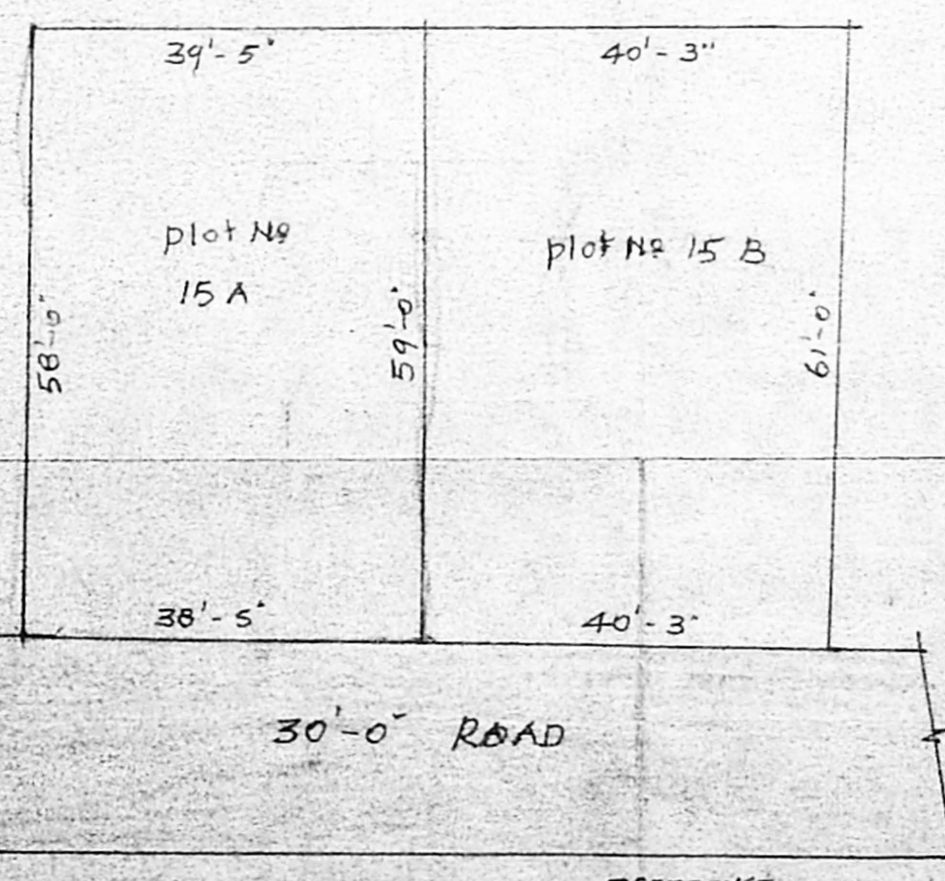


RESUDARY PLOT DETAILS.

PLOT NO 15A	2310 sqft
PLOT NO 15B	2477 sqft
TOTAL EXT.	4787 sqft

B. Senthakumari -

SIG OWNER

R. Mohan Rao
 Phone: 4340782
 LICENSED SURVEYOR
 CO-OPERATION: CHENNAI
 REG NO: 80
 AMBATTUR TOWNSHIP
 AL-DUR L.U. CITY
 CONSULTING ENGINEER
 OFFICE: 13, M-DLEY O D
 T. NAGAR, CHENNAI-600017
 SIG. OF LIC. SURVEYOR

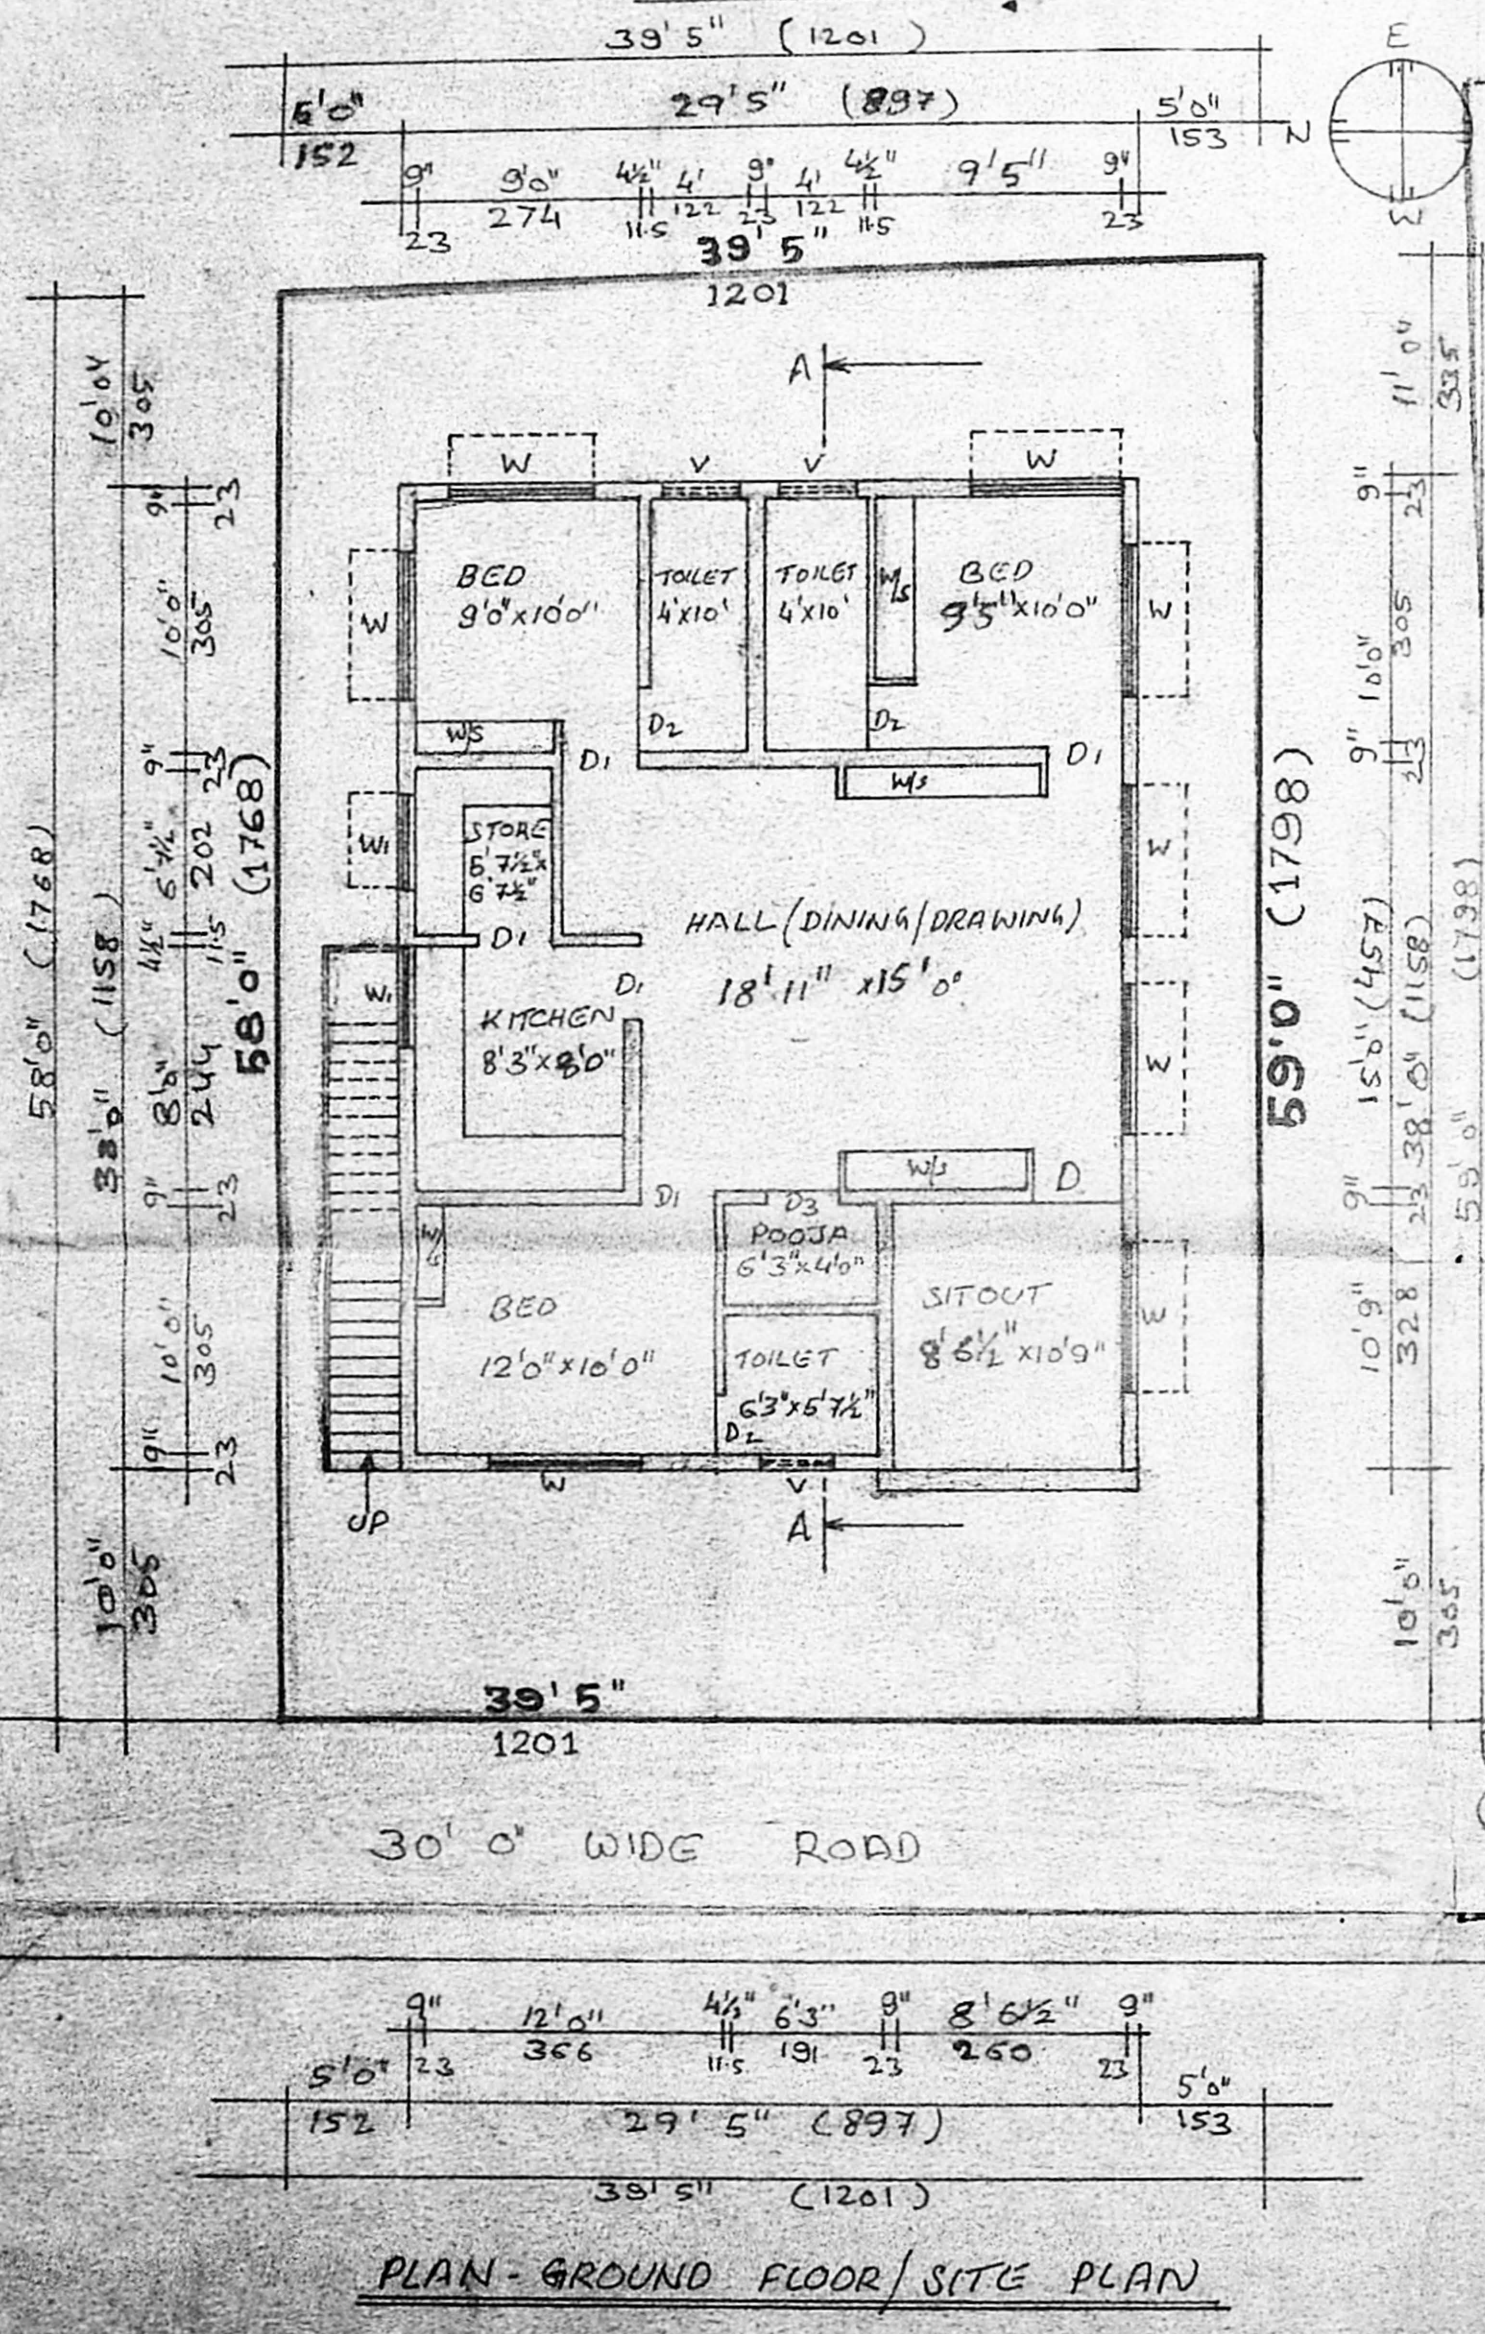

PLAN - GROUND FLOOR/SITE PLAN