

SCHEDULE JOINERY

D	- DOOR	3'-3" x 7'-0"	1.00 x 2.13
D ₁	- DOOR	3'-0" x 7'-0"	0.91 x 2.13
D ₂	- DOOR	2'-6" x 7'-0"	0.76 x 2.13
W ₁	- WINDOW	4'-0" x 4'-0"	1.22 x 1.22
W ₂	- WINDOW	3'-0" x 4'-0"	0.91 x 1.22
V	- VENTILATOR	2'-0" x 1'-6"	0.61 x 0.45
J	- JALLY	4'-0" x 4'-0"	1.22 x 1.22

COLOUR INDEX



PROPOSAL	
PLOT BOUNDARY	
EXG. ROAD	
DEMOLITION	

AREA PARTICULARS


PLOT EXTENT	1280.36 FT	118.95 SQM
GROUND FLOOR AREA	828 "	76.95 "
FIRST FLOOR AREA	828 "	76.95 "
HEAD ROOM AREA	86 "	7.99 "
TOTAL BUILTUP AREA	1742 "	161.89 "
PLOT COVERAGE :	64.7%	
F. S. I. :	1.36 TIMES	

Planning Permit No. 25213/3/98
APPROVED
 SUBJECT TO THE CONDITIONS IN THIS OFFICE LETTER.
 No. 12/1650/98 Date 2-98
 FOR MEMBER SECRETARY
 CHENNAI METROPOLITAN
 DEVELOPMENT AUTHORITY
 CHENNAI - 600 005


SECTION ON 'A-B'

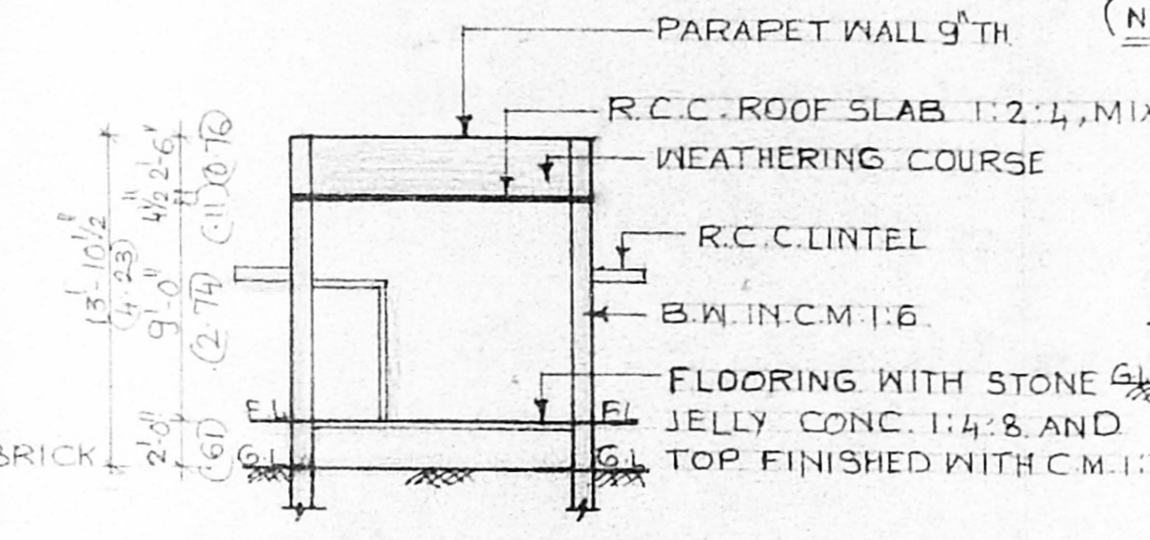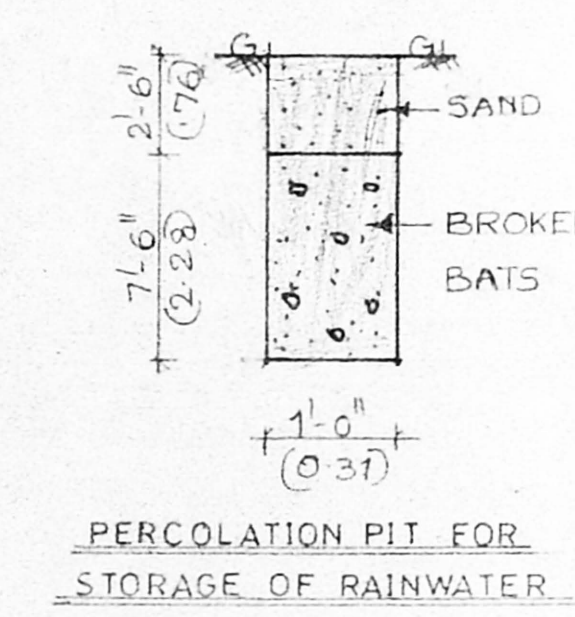


SECTION ON 'A-B'

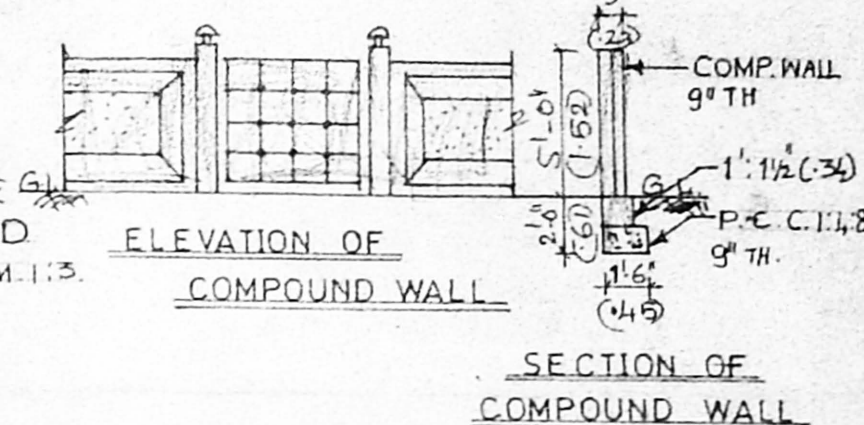

SECTION OF COMPOUND WALL

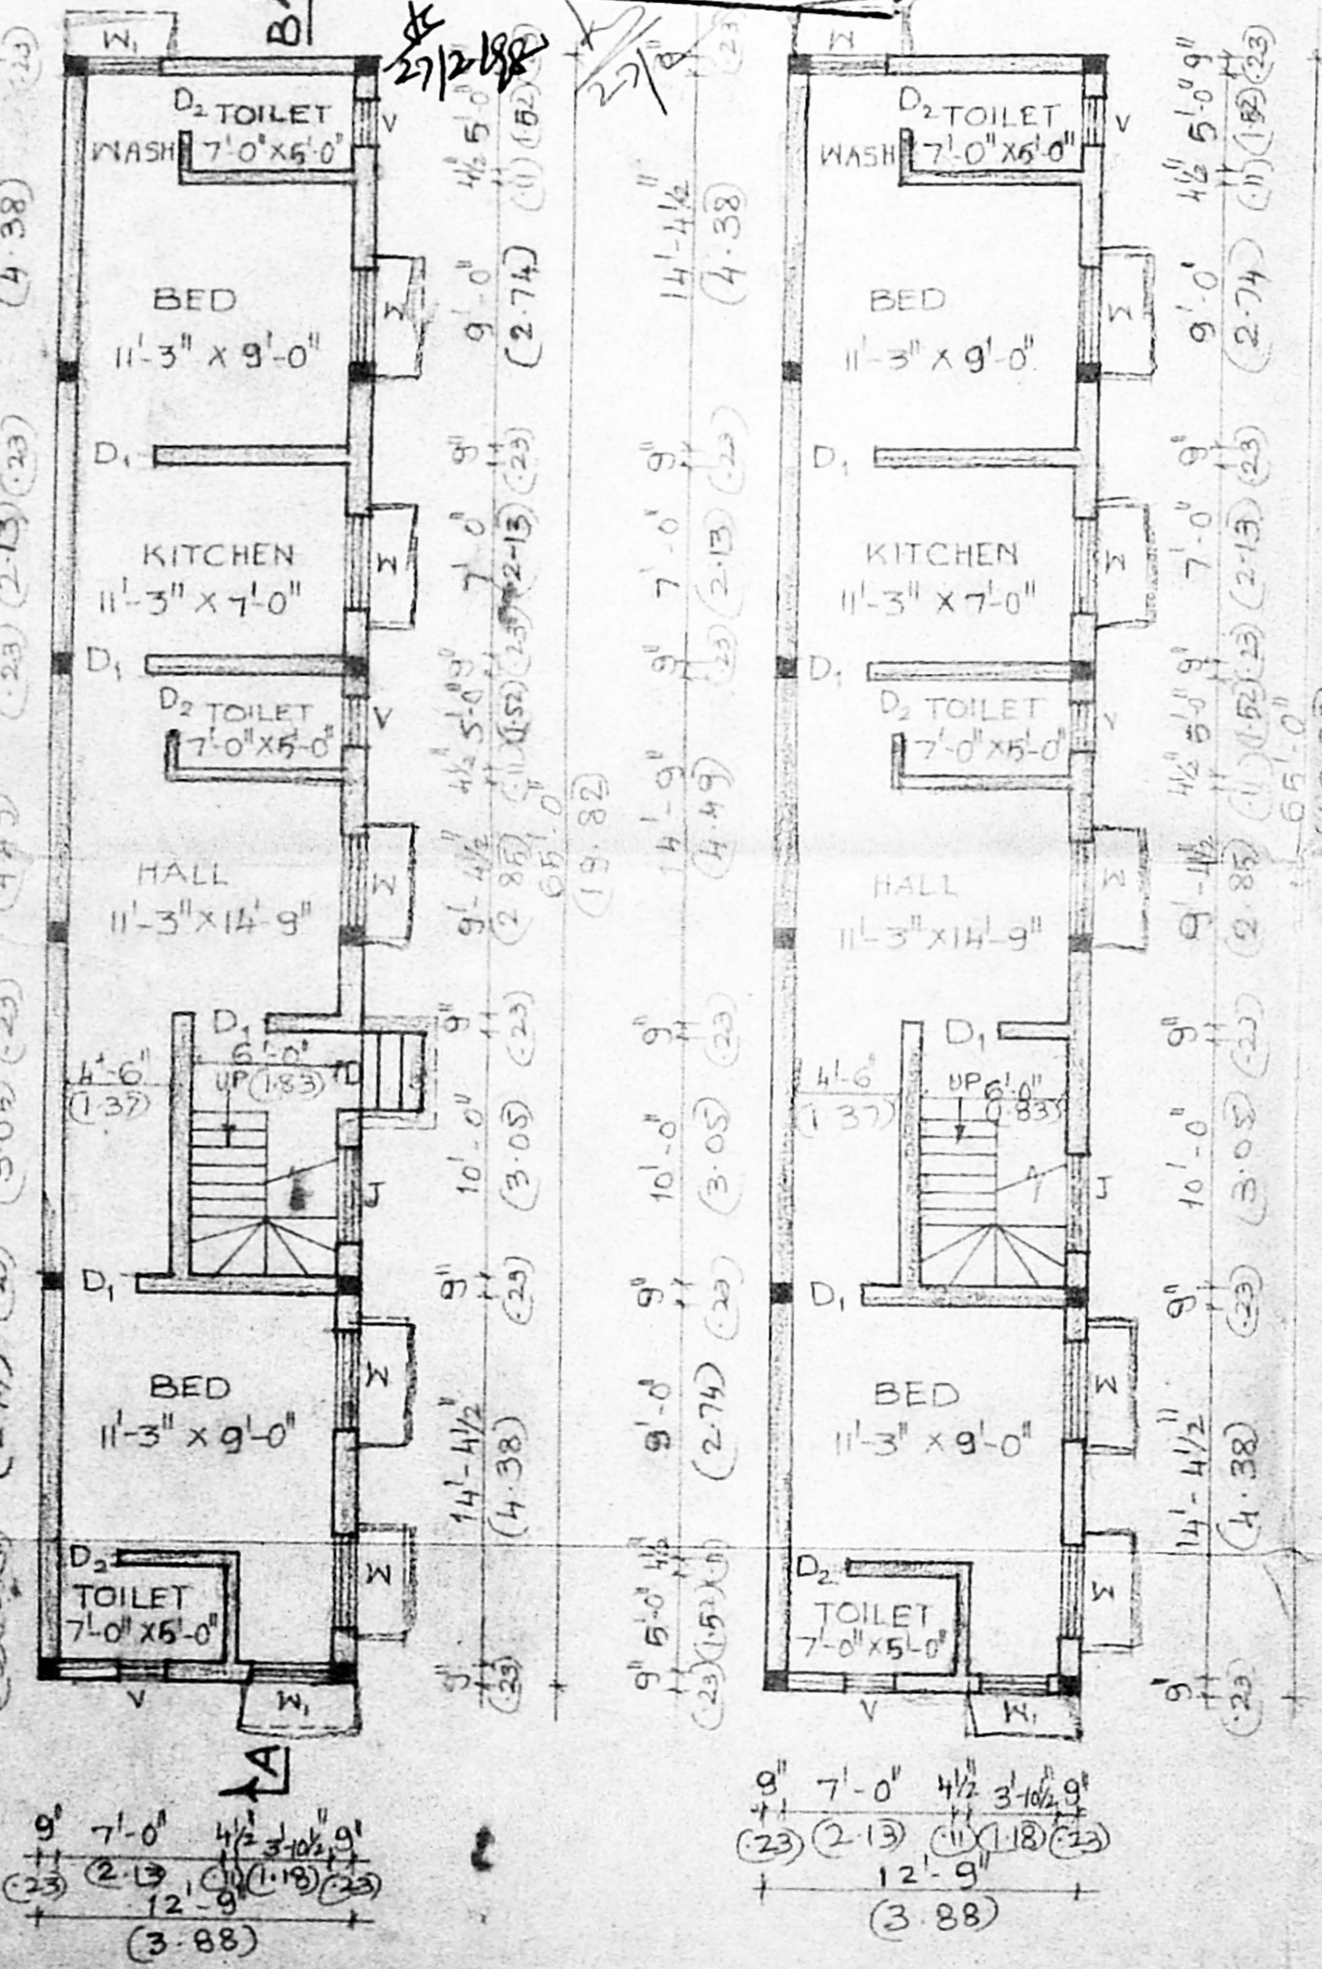


GROUND FLOOR PLAN

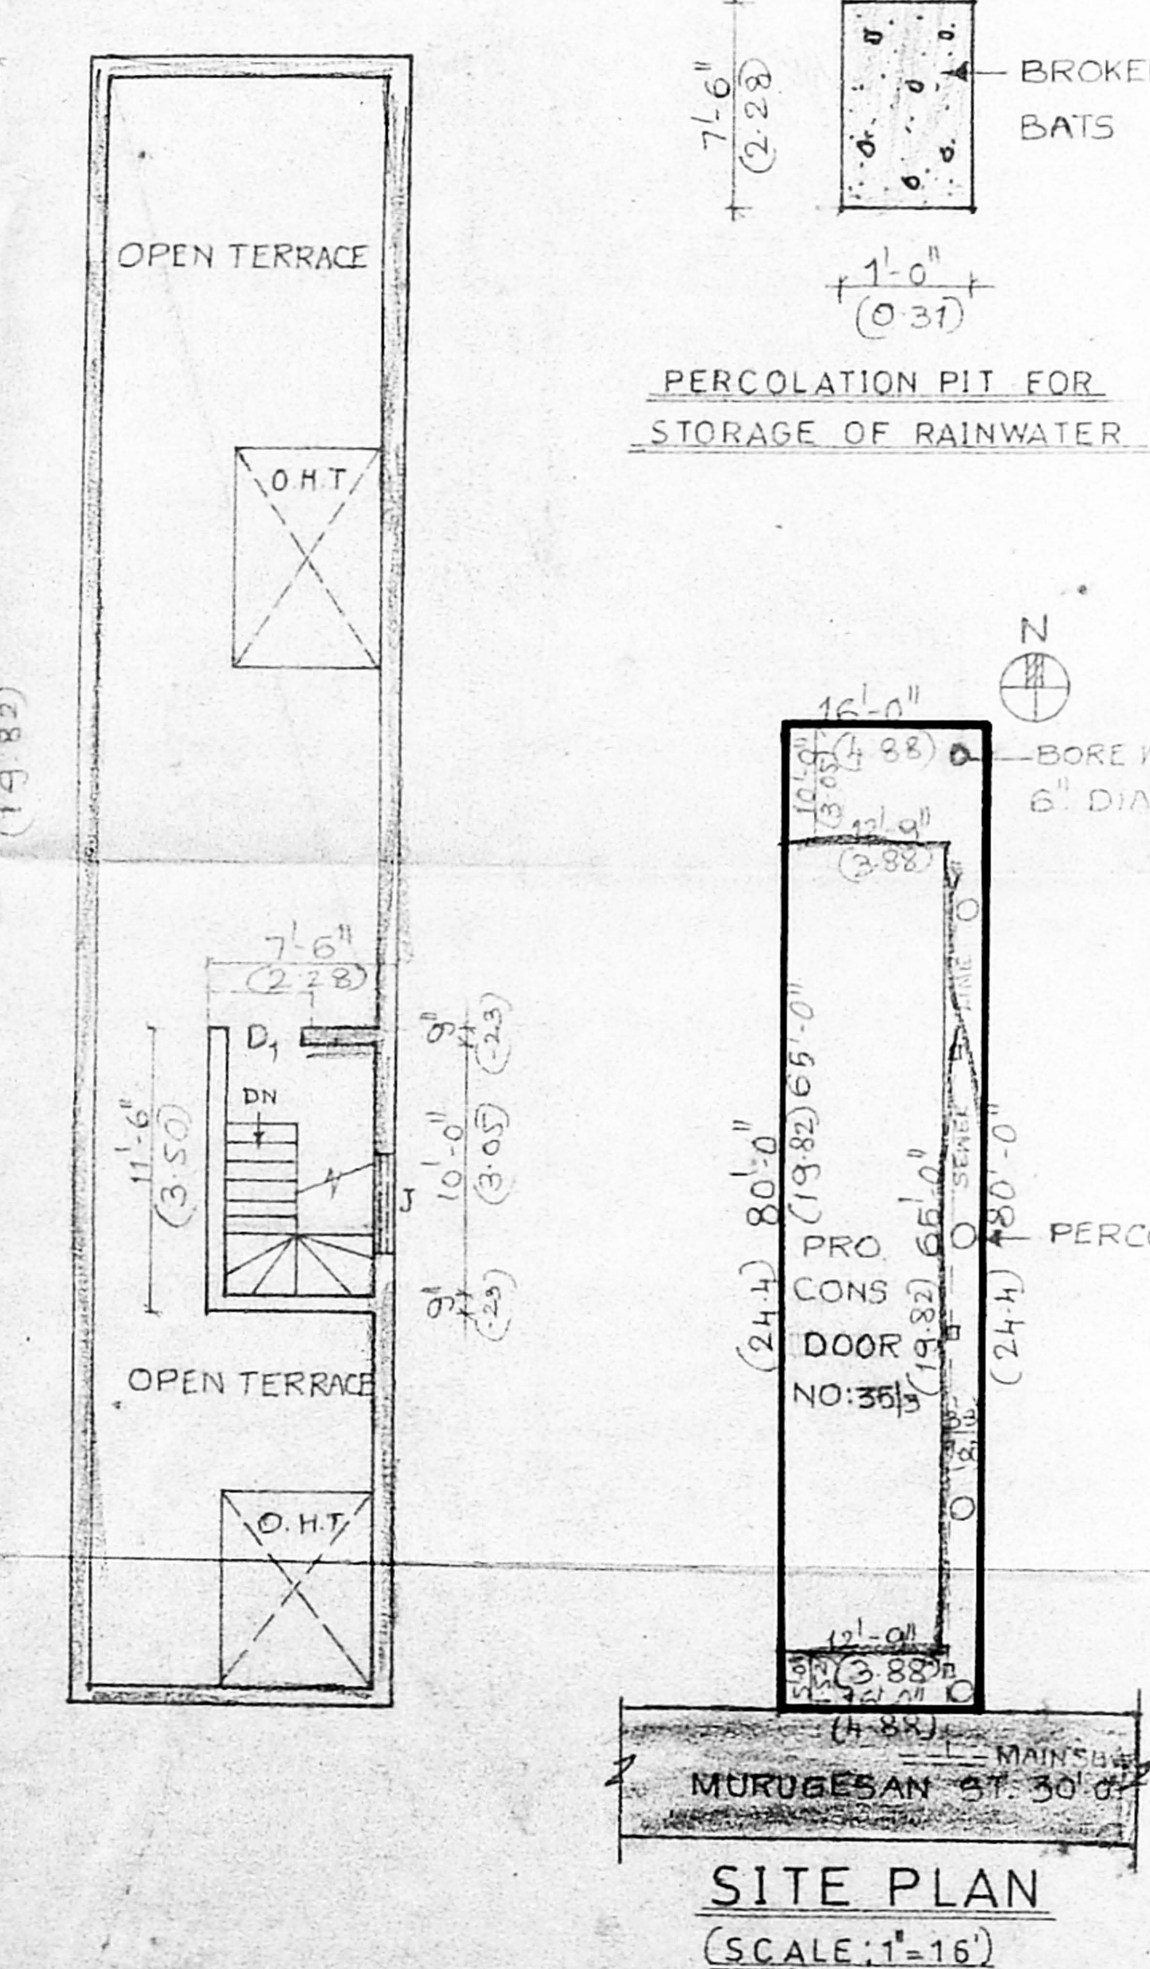


FIRST FLOOR PLAN




TERRACE FLOOR PLAN

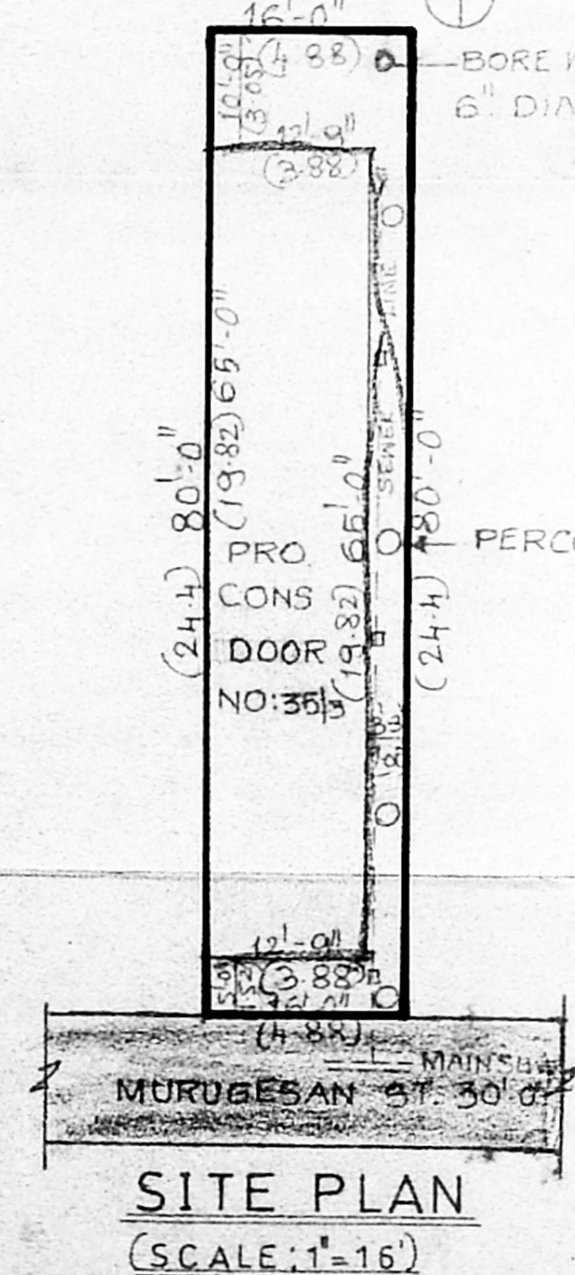


SITE PLAN (SCALE 1:16)

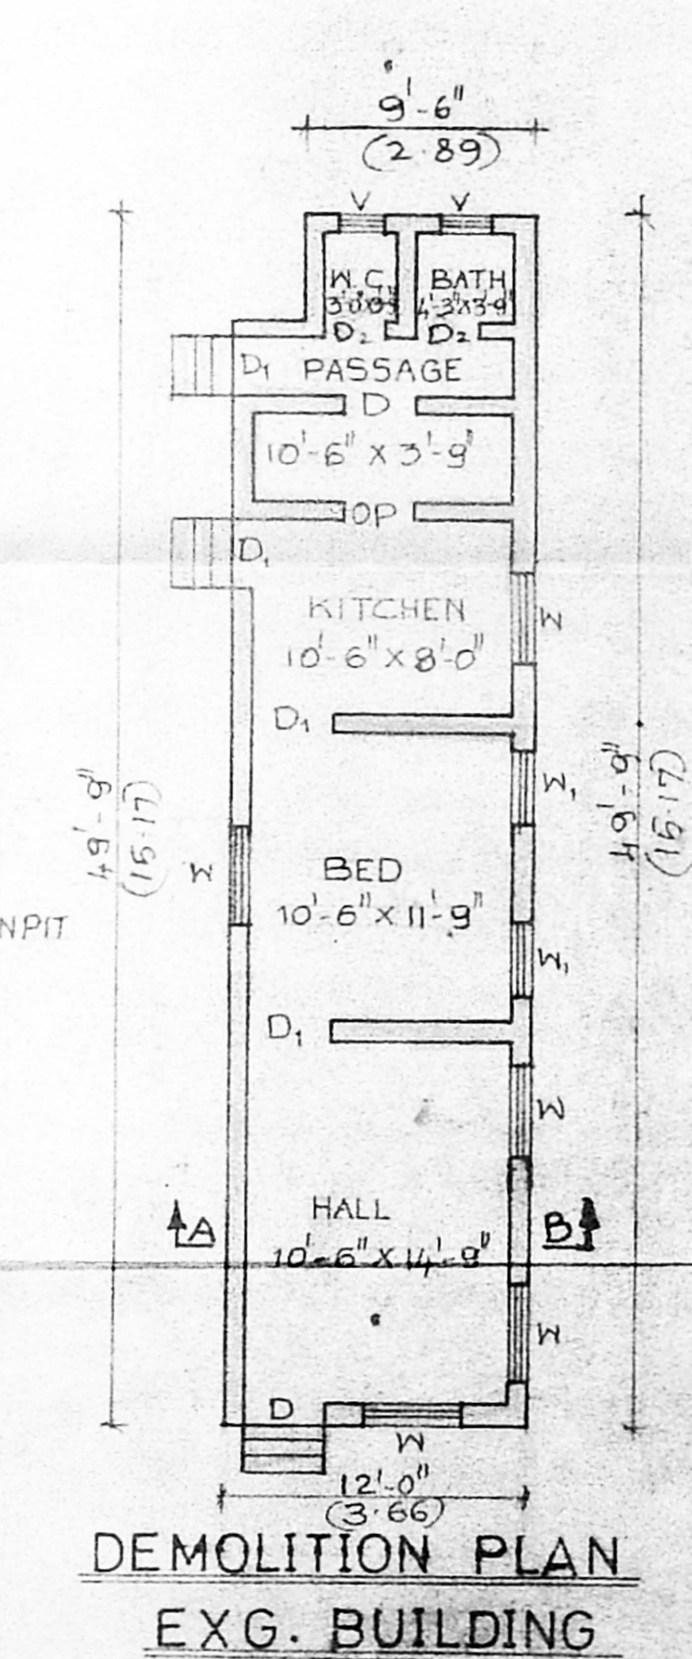

DEMOLITION PLAN EXG. BUILDING

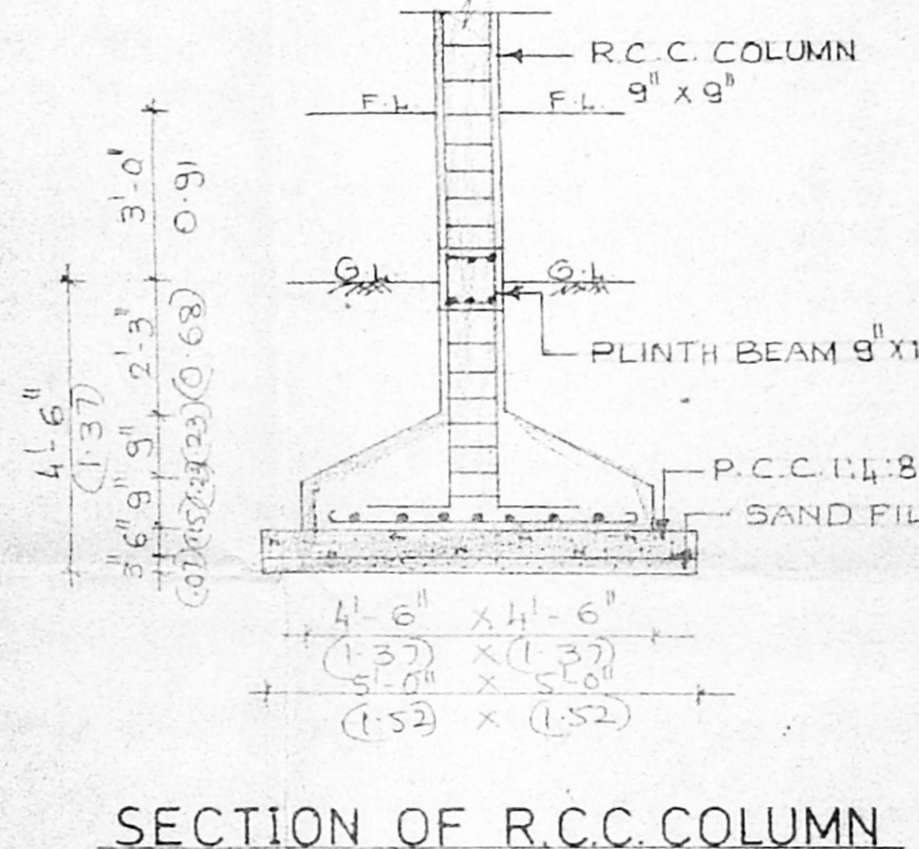

SECTION OF R.C.C. COLUMN

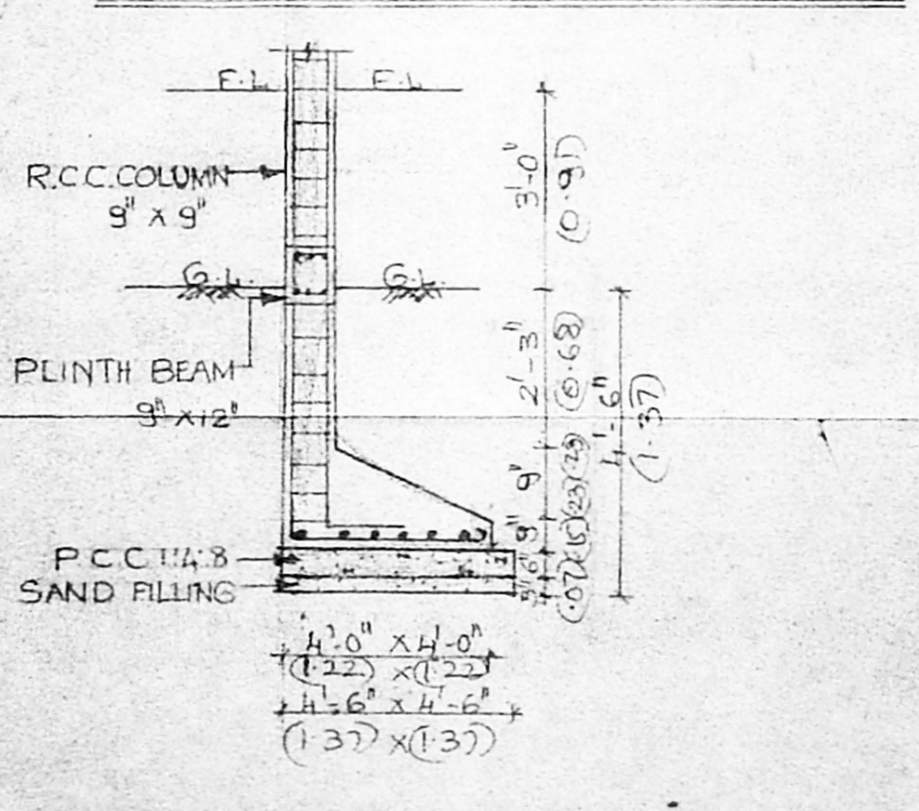

SECTION OF R.C.C. COLUMN

PLAN SHOWING THE DEMOLITION OF THE EXISTING BUILDING AND RECONSTRUCTION OF A RESIDENTIAL BUILDING AT DOOR NO:35/3 (OLD NO:11) MURUGESAN ST, T. NAGAR, CHENNAI - 17. R.S. NO:103/1, T.S. NO:517, BLOCK NO:118, MAMBALAM VILLAGE, CORPORATION DIVISION NO:126, ZONE NO:8. SCALE: 1" = 8' (1:100)

OWNERS

NAME	SIGNATURE
V. SAKUNTALA	<i>V. Sakuntala</i>
V. VIJAYA LAKSHMI	<i>V. Vijayalakshmi</i>
V. SUJATHA	<i>V. Sujatha</i>

G. SUBRAMANIAN, L.C.E.
 CIVIL ENGINEER & CLASS I LICENSED SURVEYOR
 CORPORATION OF CHENNAI
 OFFICE ADDRESS: 3
 CHENNAI CITY FOR BANGALORE-CHENNAI SOUTH ROAD
 PHONE NO: 425 425
 LICENSE NO: 425
 LICENSED SURVEYOR