

PLAN SHOWING THE PROPOSED CONSTRUCTION OF RESIDENTIAL BUILDING AT PLOT NO: 22 PT S.R COLONY, R.S.NO:745/1 OF MADAMBAKKAM VILLAGE, TAMBARAM TALUK, KANCHEEPURAM DISTRICT.

MADAMBAKKAM TOWN PANCHAYAT



SCALE: 1" = 8' 0" (1:100)

Area details

SITE EXTENT 1080 SQFT; 100.37 SQM
 BUILTUP AREA 532 " ; 49.44 "
 F.S.I-0.49; PLOT COVERAGE = 49 %

Schedule of joineries

D	DOOR	3'3" x 7'0"
D	DOOR	3'0" x 7'0"
D	DOOR	2'6" x 6'6"
W	WINDOW	4'6" x 4'6"
W	WINDOW	4'0" x 4'6"
V	VENTILATOR	2'6" x 2'0"



Colour index

- PRO. CONSTRUCTION
- EXG. ROAD
- SITE BOUNDARY

POWER AGENT

D. Mohan
D. MOHAN, D.C.E.
 LICENCED SURVEYOR
 REGD: NO: 468
 CORPORATION OF MADRAS
 No. 1, G.S.T. Road, (Second Floor)
 TAMBARAM SANATORIUM.
 MADRAS-600 047.
 Phone: 404667

LICENCED SURVEYOR

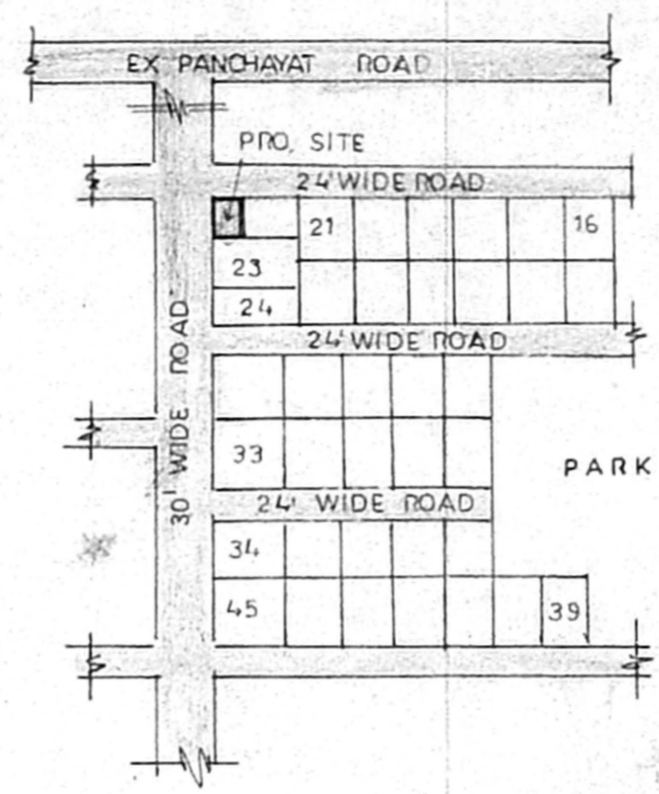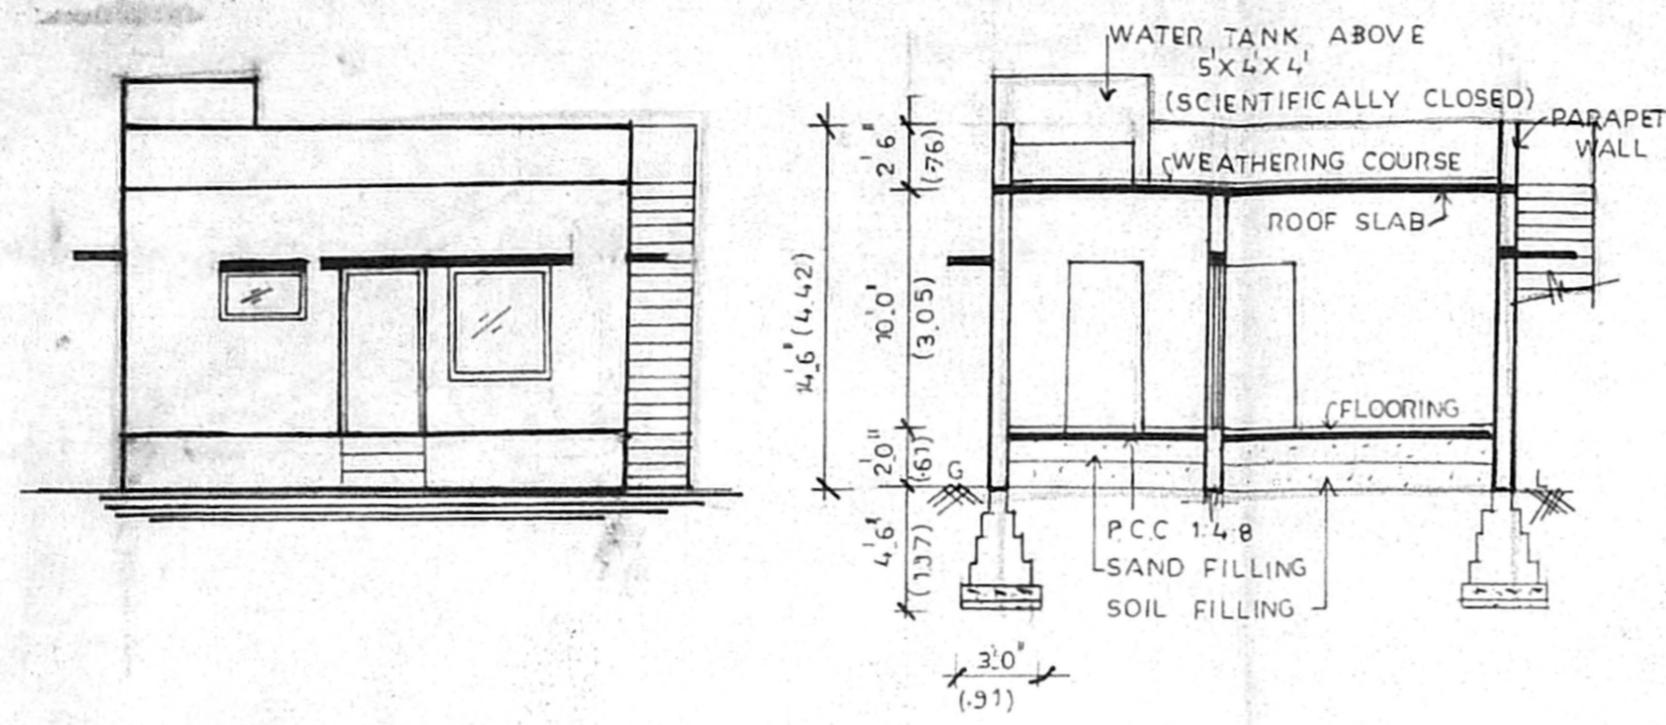


KEY PLAN
(NOT TO SCALE)


ELEVATION

SECTION ON 'AB'


A/25383/205/98
 Planning Permit No. _____
APPROVED
 SUBJECT TO THE CONDITIONS IN THIS OFFICE LETTER.
 A2/18355/98 Date 10.98
[Signature]
 FOR MEMBER SECRETARY
 CHENNAI METROPOLITAN
 DEVELOPMENT AUTHORITY
 CHENNAI - 600 003.

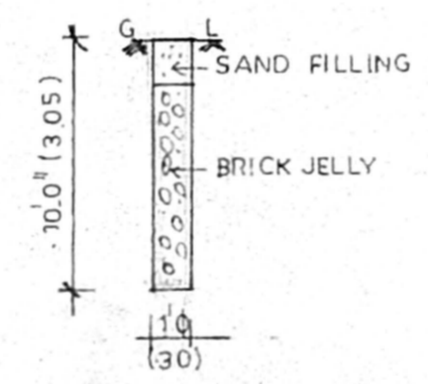


PERCOLATION PIT

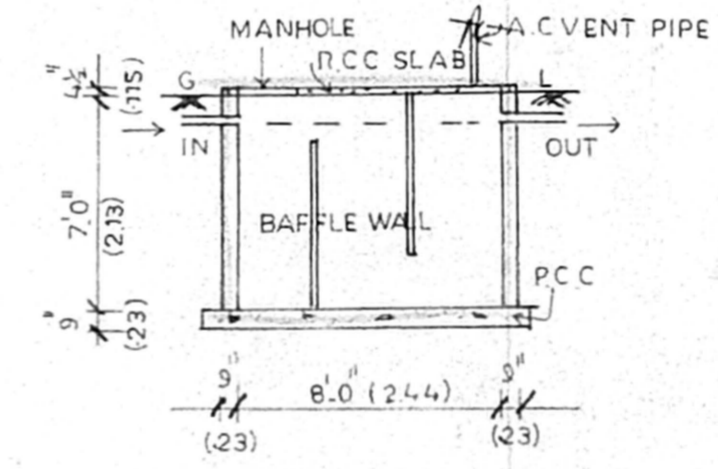


SEPTIC TANK DETAILS
(SCIENTIFICALLY CLOSED)

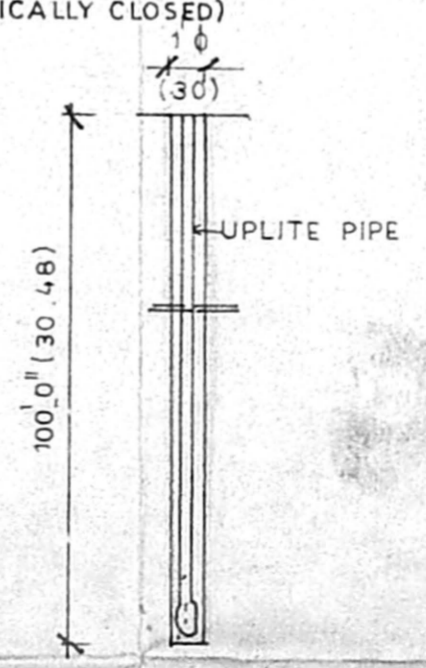

BORE WELL

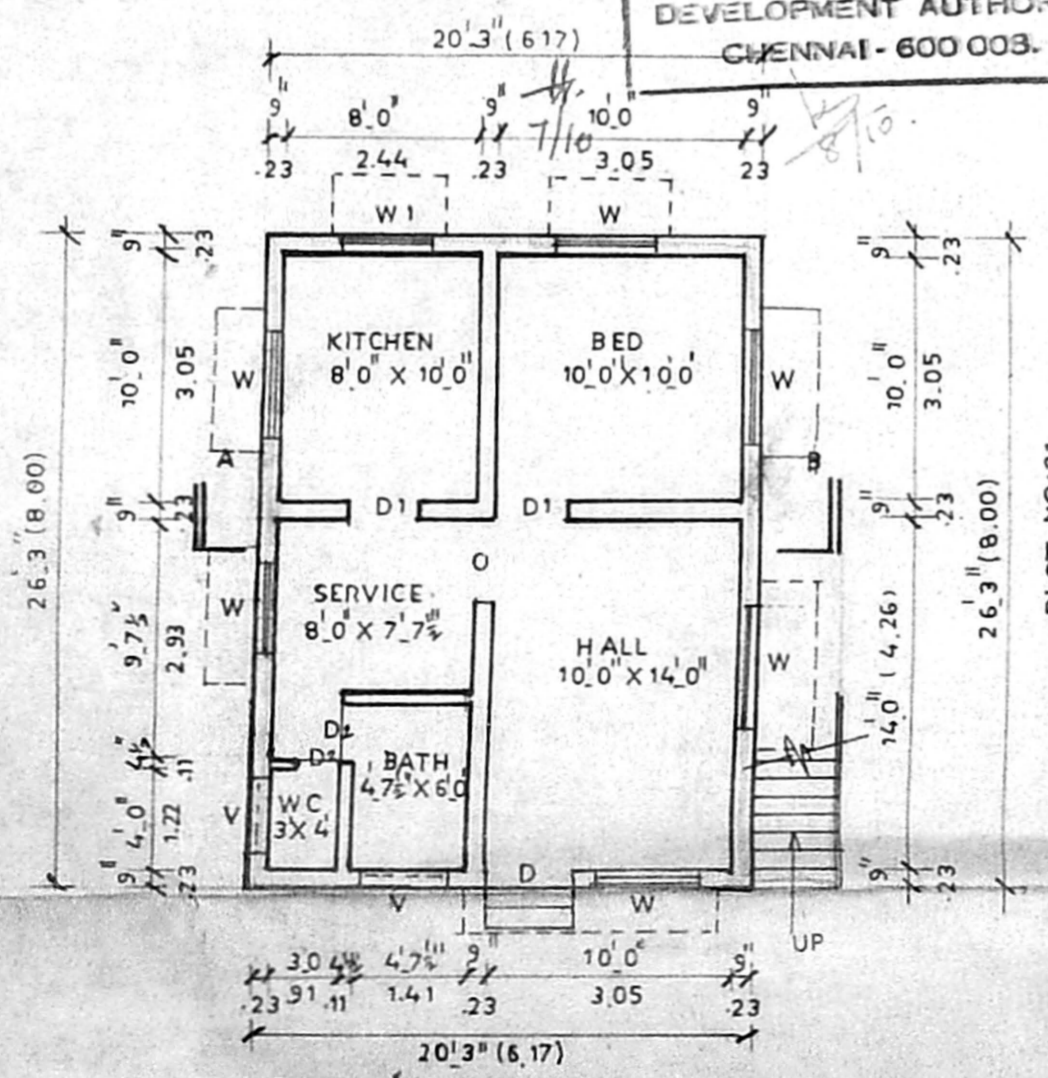

GROUND FLOOR PLAN

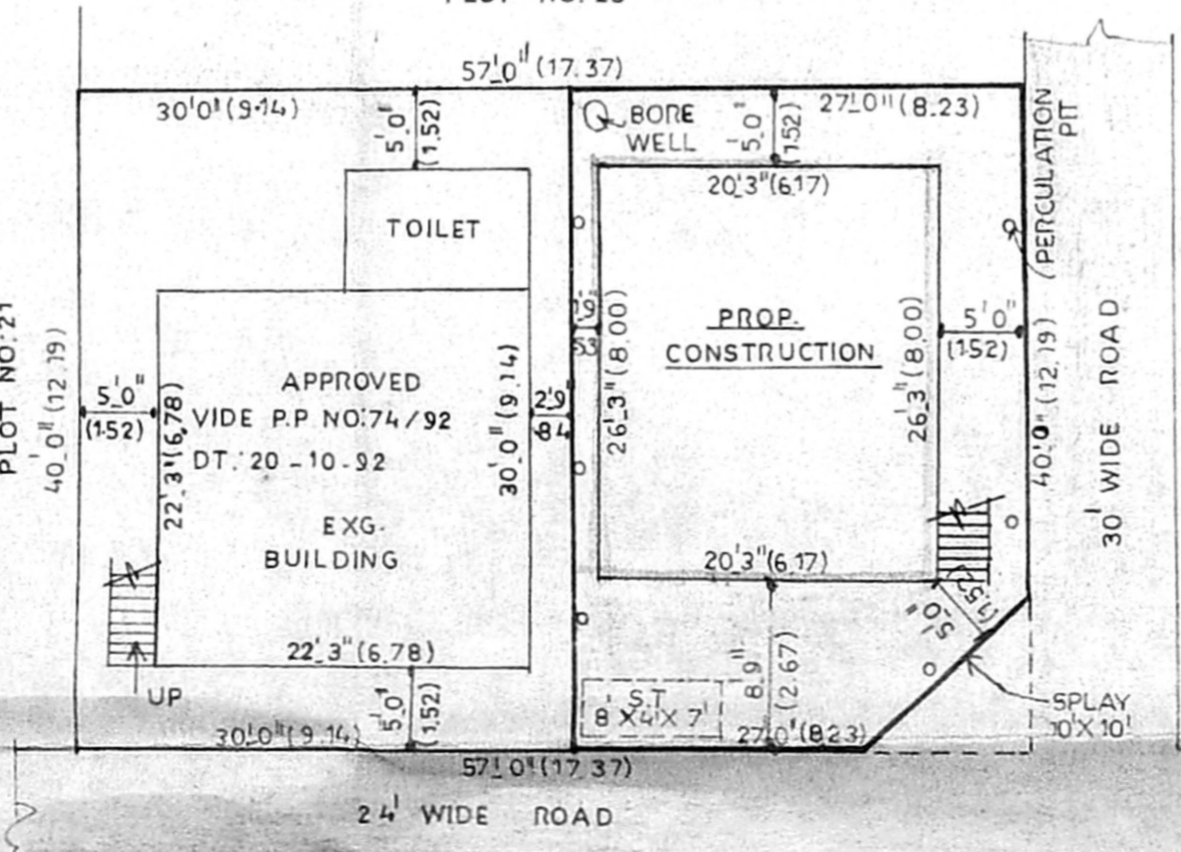

SITE PLAN & RESIDUARY PLOT DETAILS
(SCALE: 1" = 12' 0")