



PLAN SHOWING THE PROPOSED RESIDENTIAL BUILDING AT PLOT No. 24B KAVERI NAGAR IN OLD SURVEY No. 101/1, RE SURVEY No. 149/2 OF KOLATHUR, CHENNAI-600 099, CORPORATION DIVISION No. 62.


SCALE - 1" = 8'-0" (1:100)

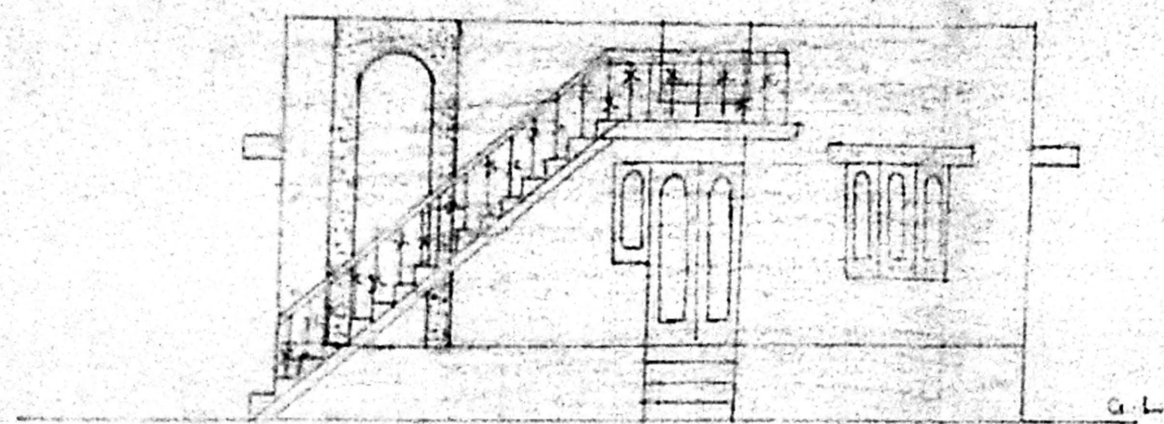

ELEVATION FROM 'A'

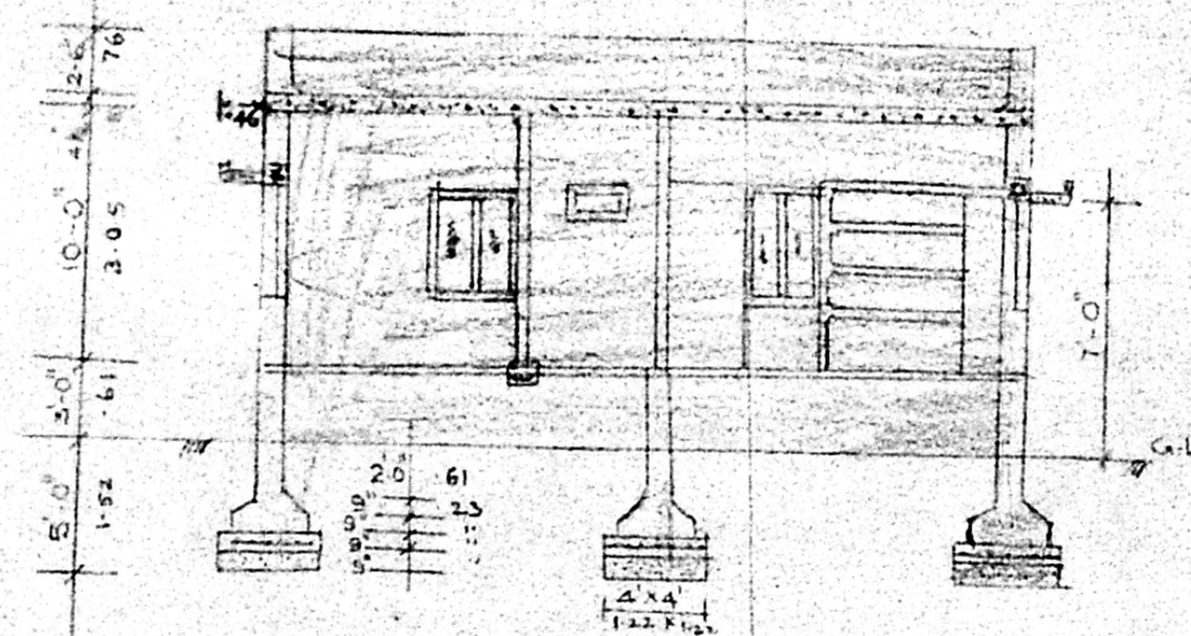


SECTION ON XX

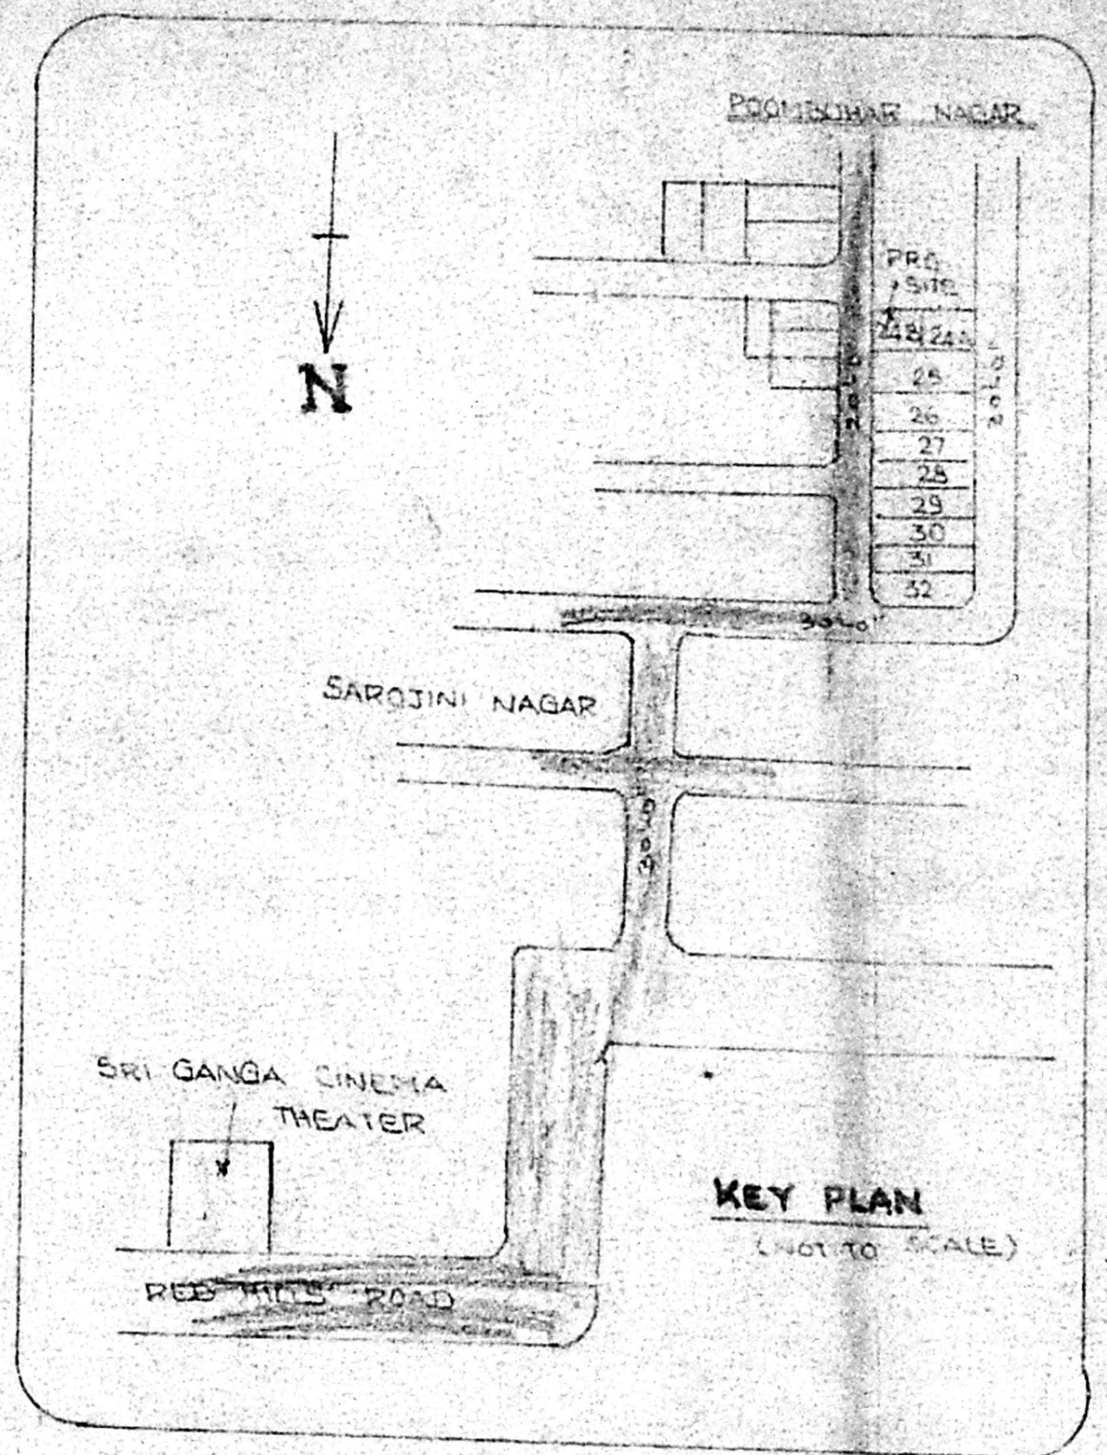


KEY PLAN (NOT TO SCALE)

Planning Permit No. A/25455/10/99
APPROVED
 SUBJECT TO THE CONDITIONS IN THIS OFFICE LETTER.
 No. 02/23245/98 Date 1-99
 FOR MEMBER SECRETARY
CHENNAI METROPOLITAN DEVELOPMENT AUTHORITY
 CHENNAI - 600 008.

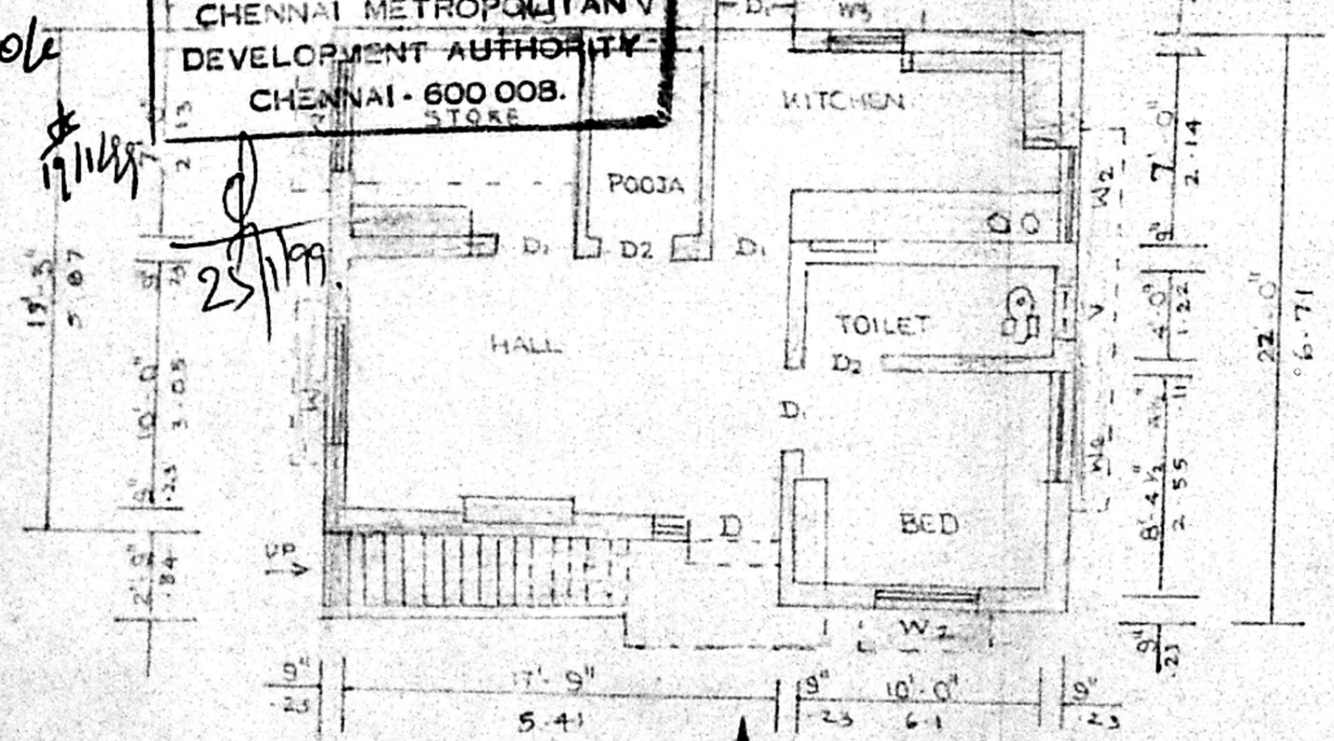


PLAN

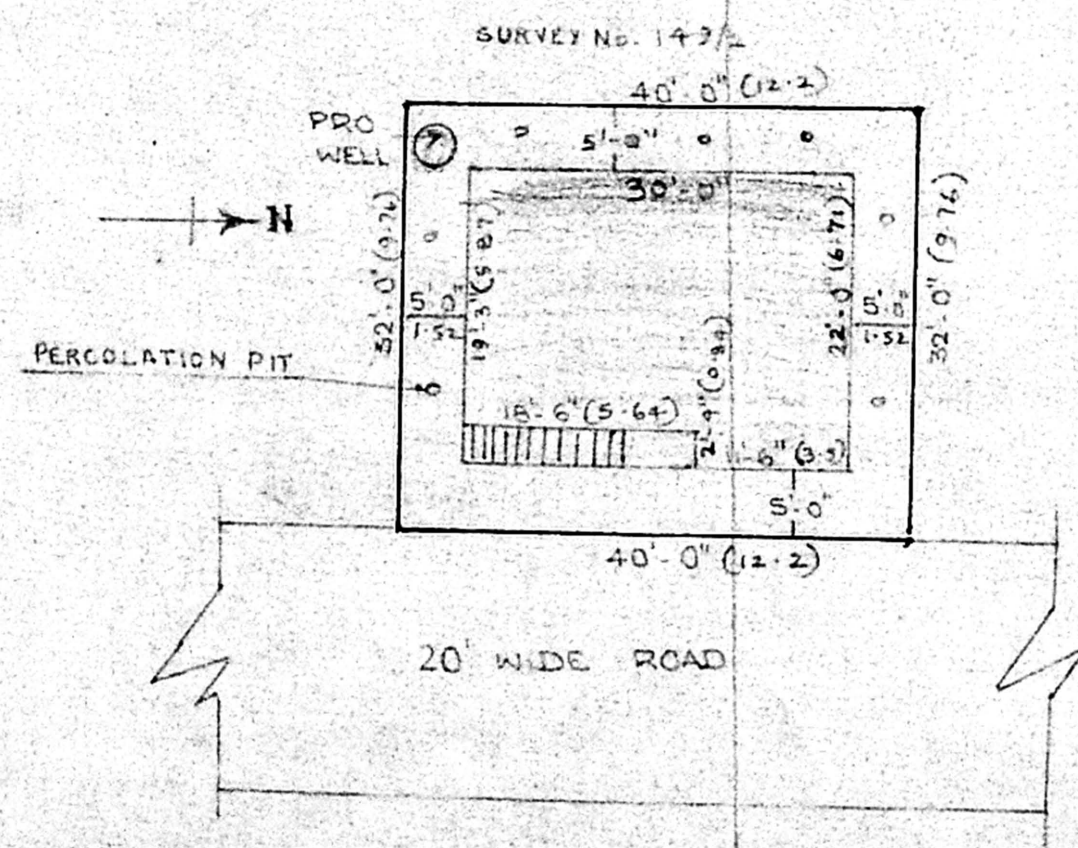

SITE PLAN

SCALE: 1" = 16'-0" (1:200)

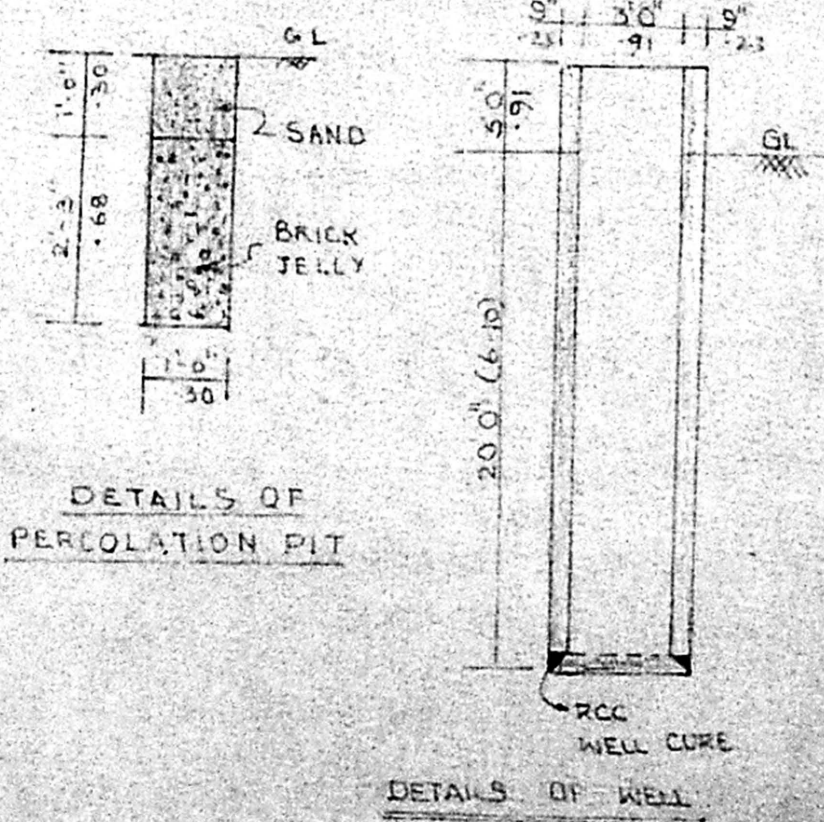

DETAILS OF PERCOLATION PIT

DETAILS OF WELL

SPECIFICATIONS:-

FOUNDATIONS AND LEVELLING COURSE ARE IN PCC 1:4:8 MIX
 BRICK WORKS IN CM 1:5 MIX REINFORCED CEMENT CONCRETE
 WORKS ARE IN 1:2:4 MIX PLASTERING THE WALLS IN CM 1:4:8
 CEILING AND FLOOR FINISHING IN CM 1:3 MIX WEATHERING
 COURSE WITH TWO LAYERS OF FLAT TILES Laid IN CM 1:4:8
 DOORS AND WINDOWS ARE WELL SEASONED WOOD WITH
 TWO COATS OF ENAMEL PAINT.

SCHEDULE OF JOINERIES:-

D - DOOR	3'5" x 7'0"
D1 - DOOR	3'0" x 7'0"
D2 - DOOR	2'6" x 1'0"
W1 - WINDOW	5'0" x 4'6"
W2 - WINDOW	4'0" x 4'6"
W3 - WINDOW	3'0" x 4'6"
V - VENTILATOR	2'6" x 2'0"

REFERENCE:-

- PROPOSAL
- ROADS
- SITE BOUNDARY LINE

PLOT AREA: 1280 sq. ft. 118.91 m²
 PLINTH AREA: 609.12 sq. ft. 56.59 m²
 PLOT COVERAGE: 47.5%

OWNER: (M. DAYALAN)

K. Selvam
K. SELVAM, B.E. AMIE, C.Eng (I), A.I.V.I.
 Consulting Civil Engineer / Chartered Engineer
 Approved Valuer / Licensed Surveyor
 Class-I, R. No. 319/98-99
 Corporation of Chennai / Kaveri Nagar Municipality
 No. 1/370, Magappair East,
 CHENNAI-600 050.
 LICENSED SURVEYOR