



SECTION X-X


NOTE:  
SITE TO BE FILLED UPTO ROADLVL.

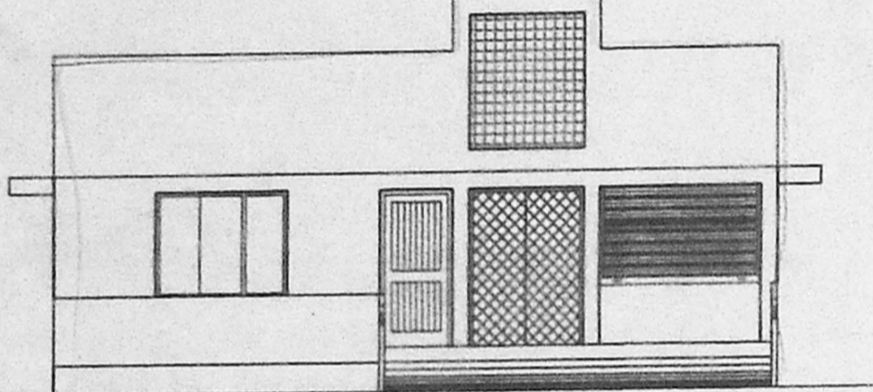

FRONT ELEVATION

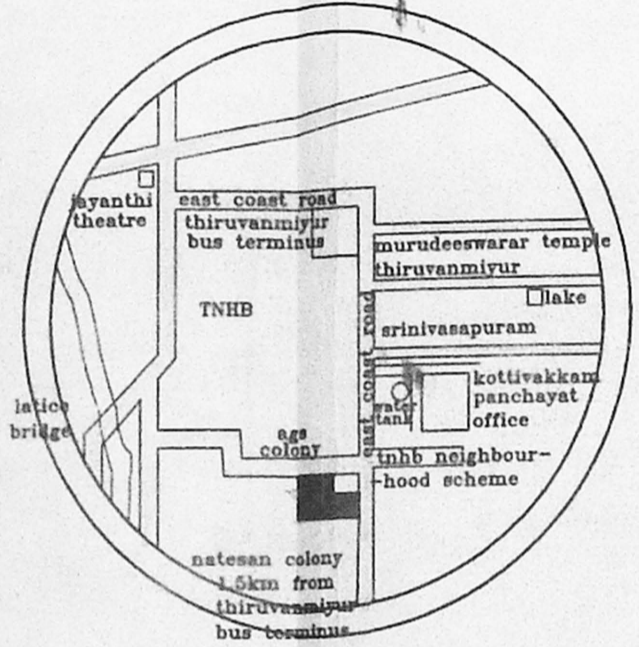


KEY PLAN (NOT TO SCALE)  
APPROVED LAYOUT L.P.D. NO:71/70  
DPTP

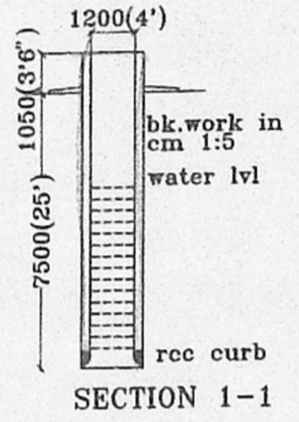


SECTION 1-1




PLAN

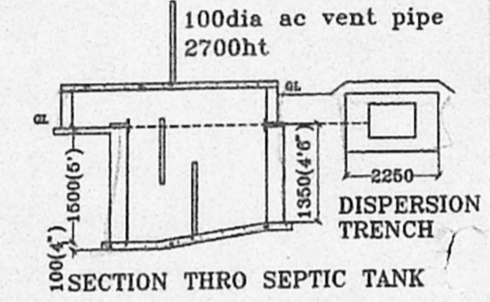


SECTION THRO SEPTIC TANK

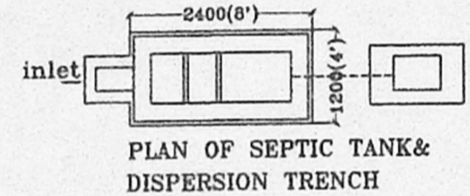


PLAN OF SEPTIC TANK & DISPERSION TRENCH

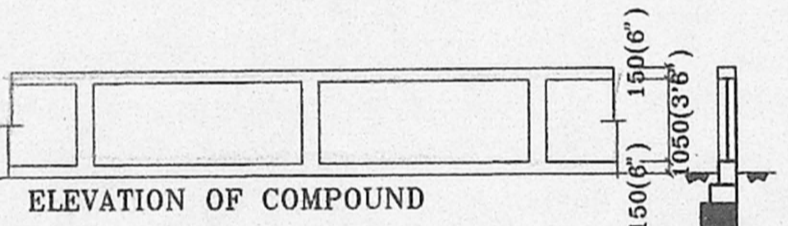


ELEVATION OF COMPOUND

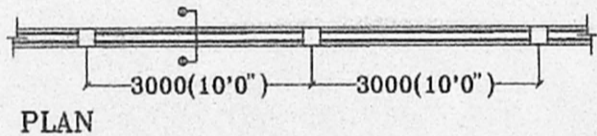


PLAN

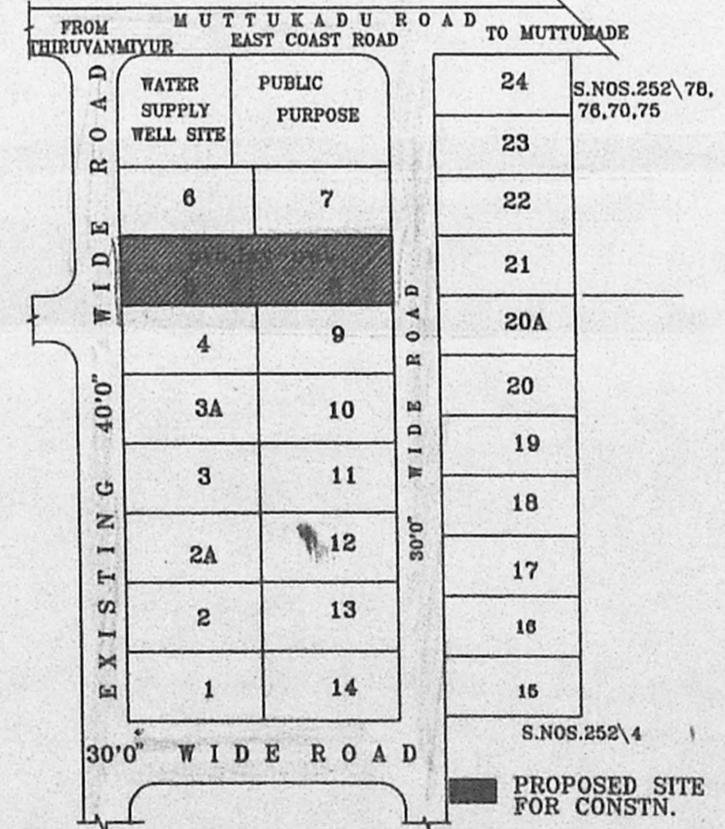

LAY-OUT PLAN (NOT TO SCALE)  
APPROVED LAYOUT PLAN FOR S.NO.252/5&252/7A  
OF KOTTIVAKKAM VILLAGE, SAIDAPET TALUK,  
CHINGLEPET DISTRICT.

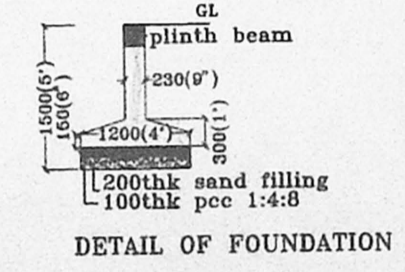

DETAIL OF FOUNDATION

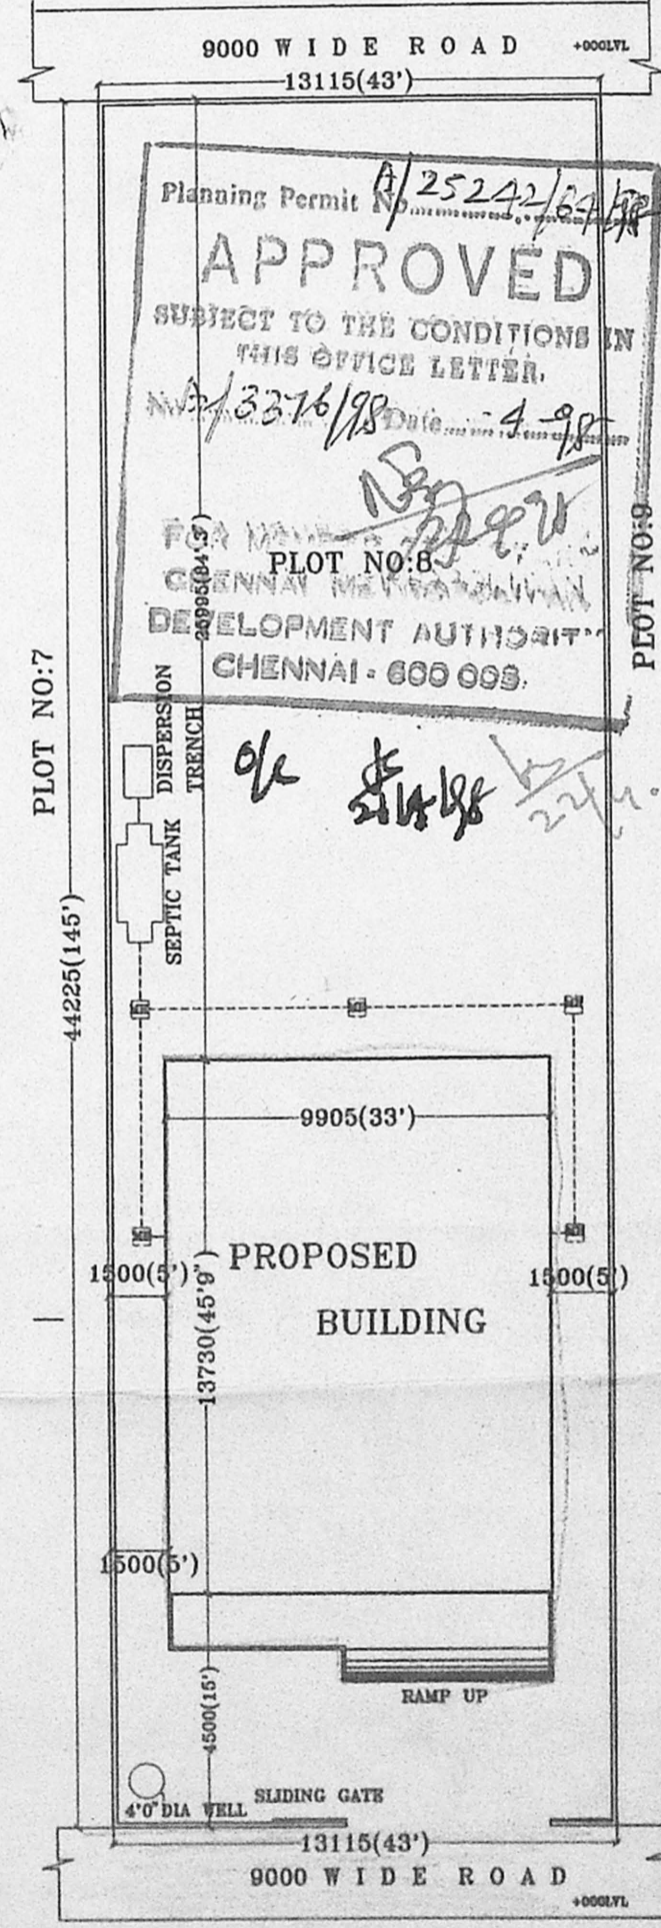

SITE PLAN OF PLOT NO:5&8  
SURVEY NO:252/DA  
SCALE:1:200(1"=10'0")

SCHEDULE OF JOINERY

NO	WIDTH	HEIGHT	DESCRIPTION
D	1000(3'3")	2050(6'9")	T.W.PANELLED DOOR
D1	900(3')	2050(6'9")	T.W.FLUSH DOOR
D2	800(2'6")	2050(6'9")	T.W.PANELLED DOOR
W	1800(6')	1350(4'6")	GLAZED WINDOW
W1	1000(3'3")	1350(4'6")	GLAZED WINDOW
V	600(2')	600(2')	VENTILATOR

SCHEDULE OF AREAS:


PLOT AREA:580SQM  
PLINTH AREA:136SQM  
PLOT COVERAGE:23%

SPECIFICATIONS:

FOUNDATION:RCC FRAMED STRUCTURE  
AS PER STRUCTURAL DESIGN  
WALLS:230 THK. BRICK IN CM 1:6  
PLASTERING : 12.5 THK. CM 1:6  
ROOFING:ALL ROOMS IN RCC 1:2:4  
FLOORING:RCC 1:2:4 FLOORED WITH MOSAIC.  
WOODWORK:WELL SEASONED TEAK WOOD .

SCHEDULE OF AREAS:

■ PROPOSED BUILDING  
□ ROAD

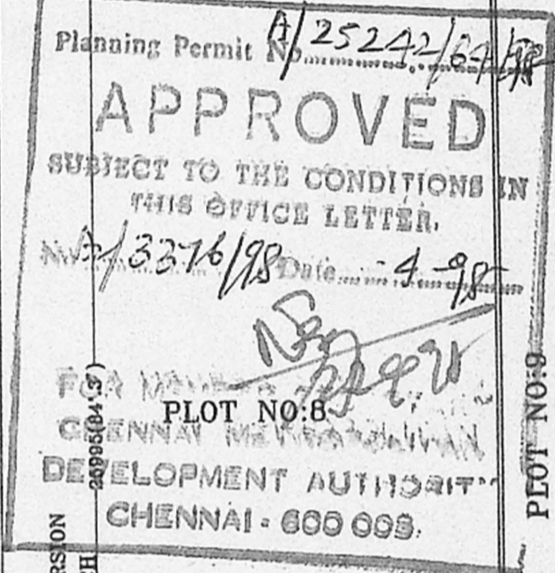

*R. Sathyananda Eswari*  
**R. SATHYANANDA ESWARI B.E (CIVIL)**  
CHARTERED ENGINEER  
Licensed Surveyor Class I (No: 768)  
Corporation of Chennai

PROPOSED RESIDENCE IN  
PLOT NO:5&8 SURVEY NO:  
252/7A OF KOTTIVAKKAM,  
SAIDAPET TALUK,  
CHINGLEPET DIST.,  
FOR MR.G.SUBRAMANIAN.

SIGNATURE OF THE OWNER  
SIGNATURE OF LICENSED SURVEYOR