



PROPOSED BUILDING AT
DOOR NO: 783, M.T.H ROAD
SURVEY NO: 1131
NO: 61, KORATTUR
VILLAGE, SAIDAPET
TALUK, CHENNAI. 50.

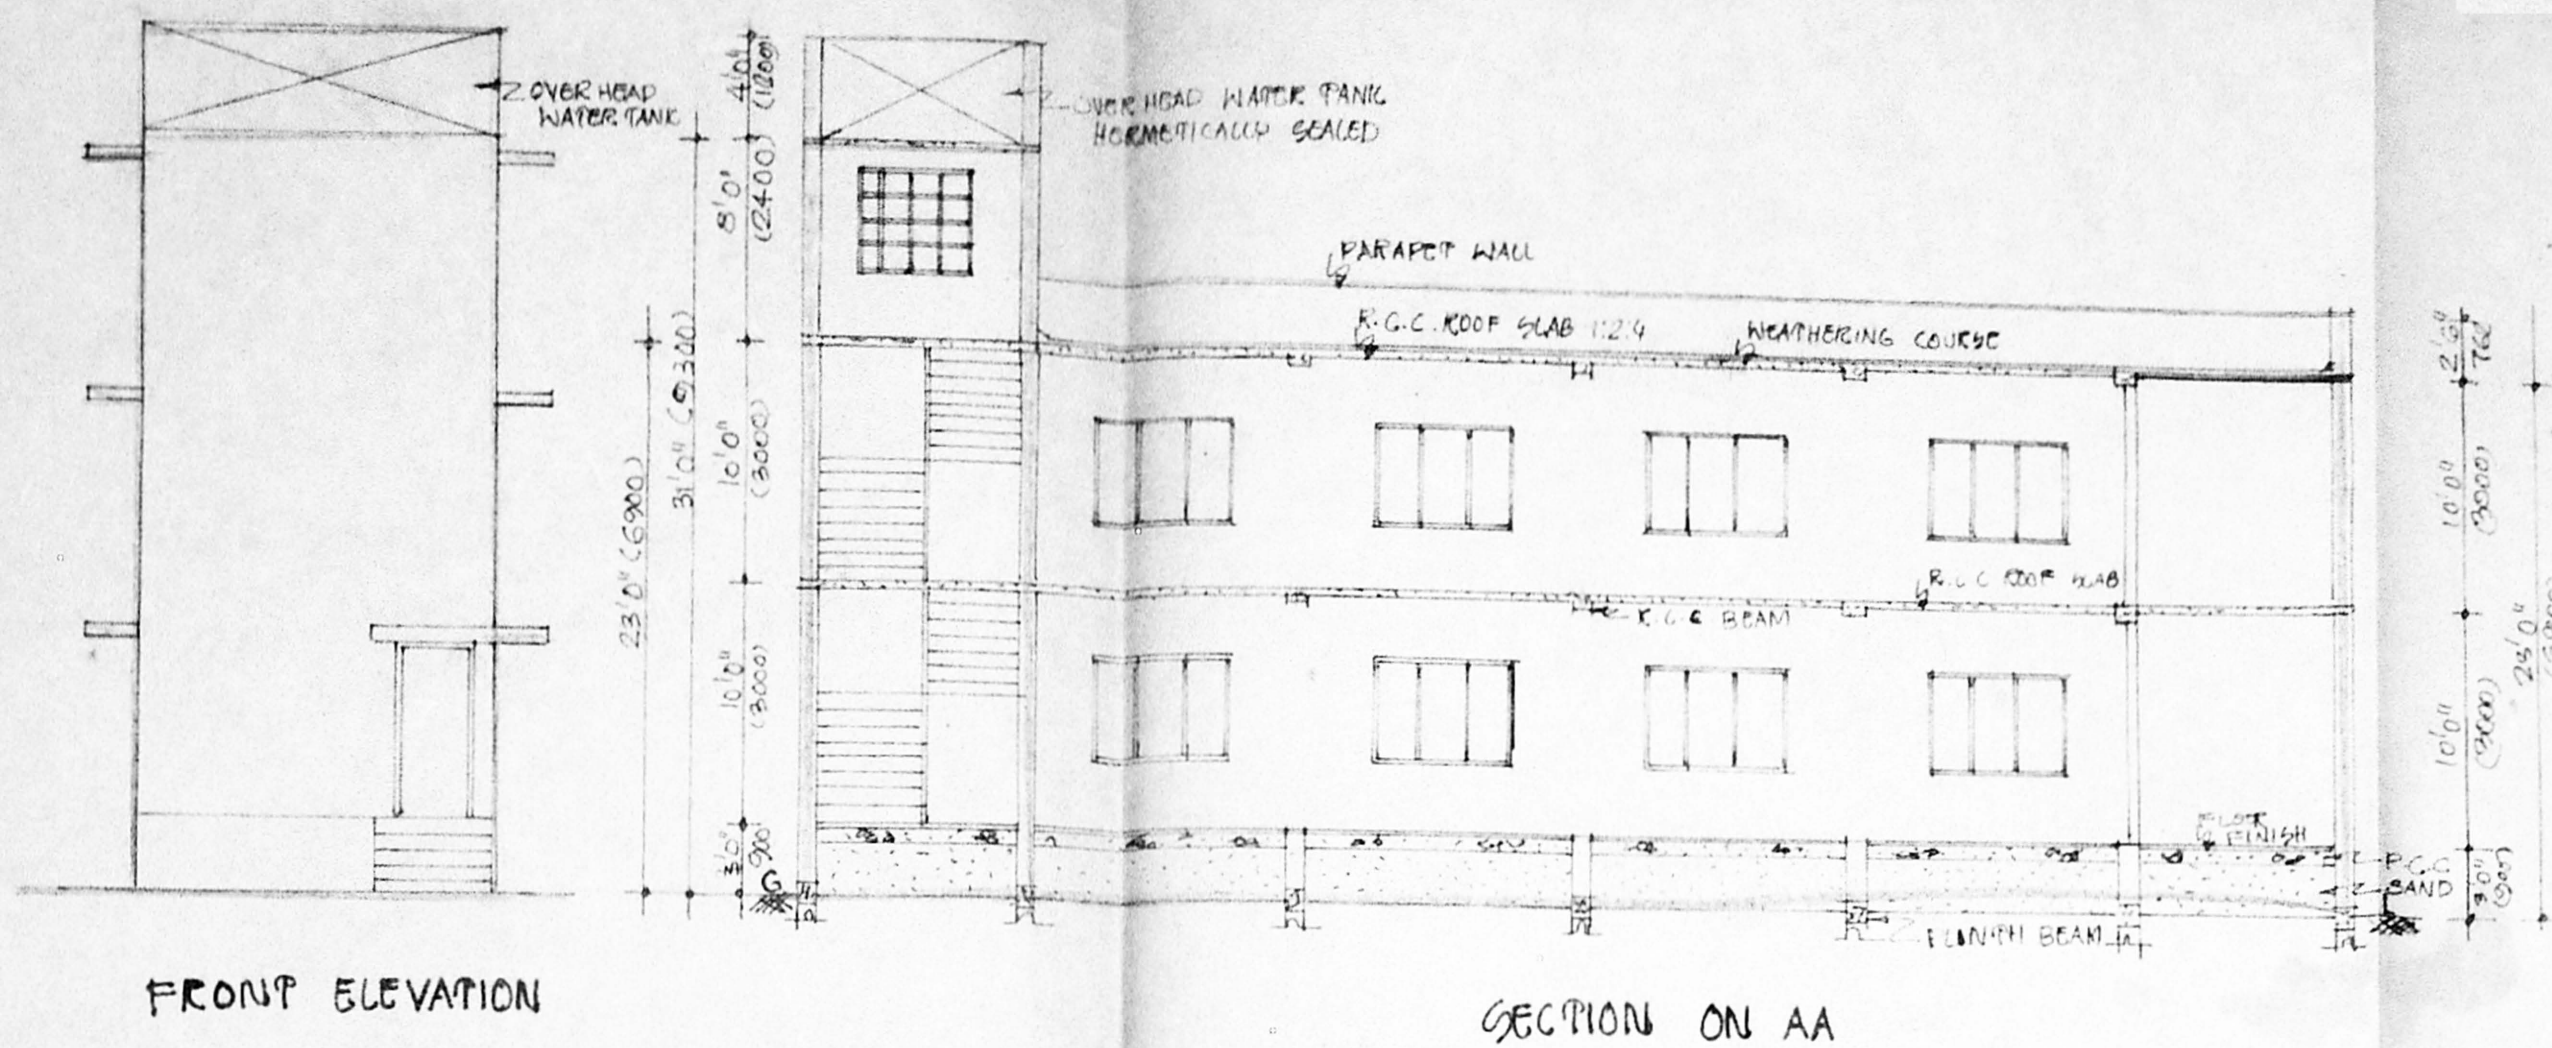


FRONT ELEVATION


SECTION ON AA

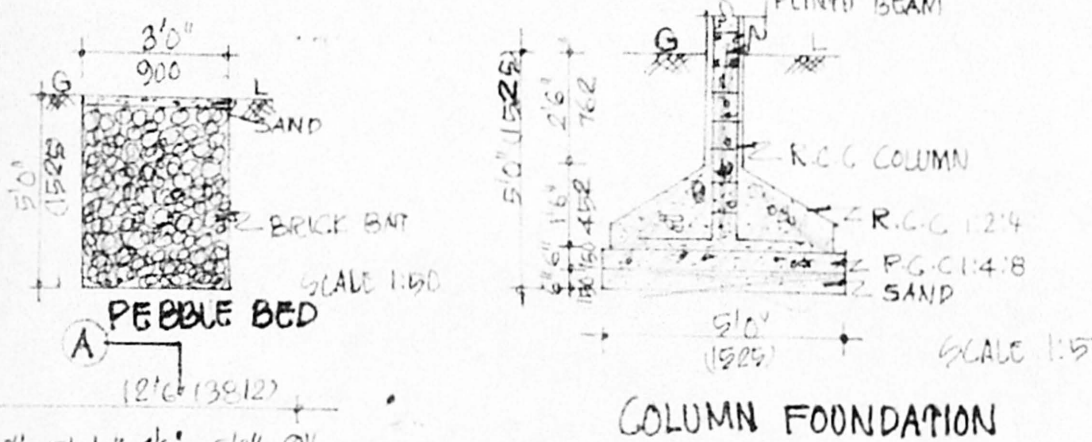

COLUMN FOUNDATION

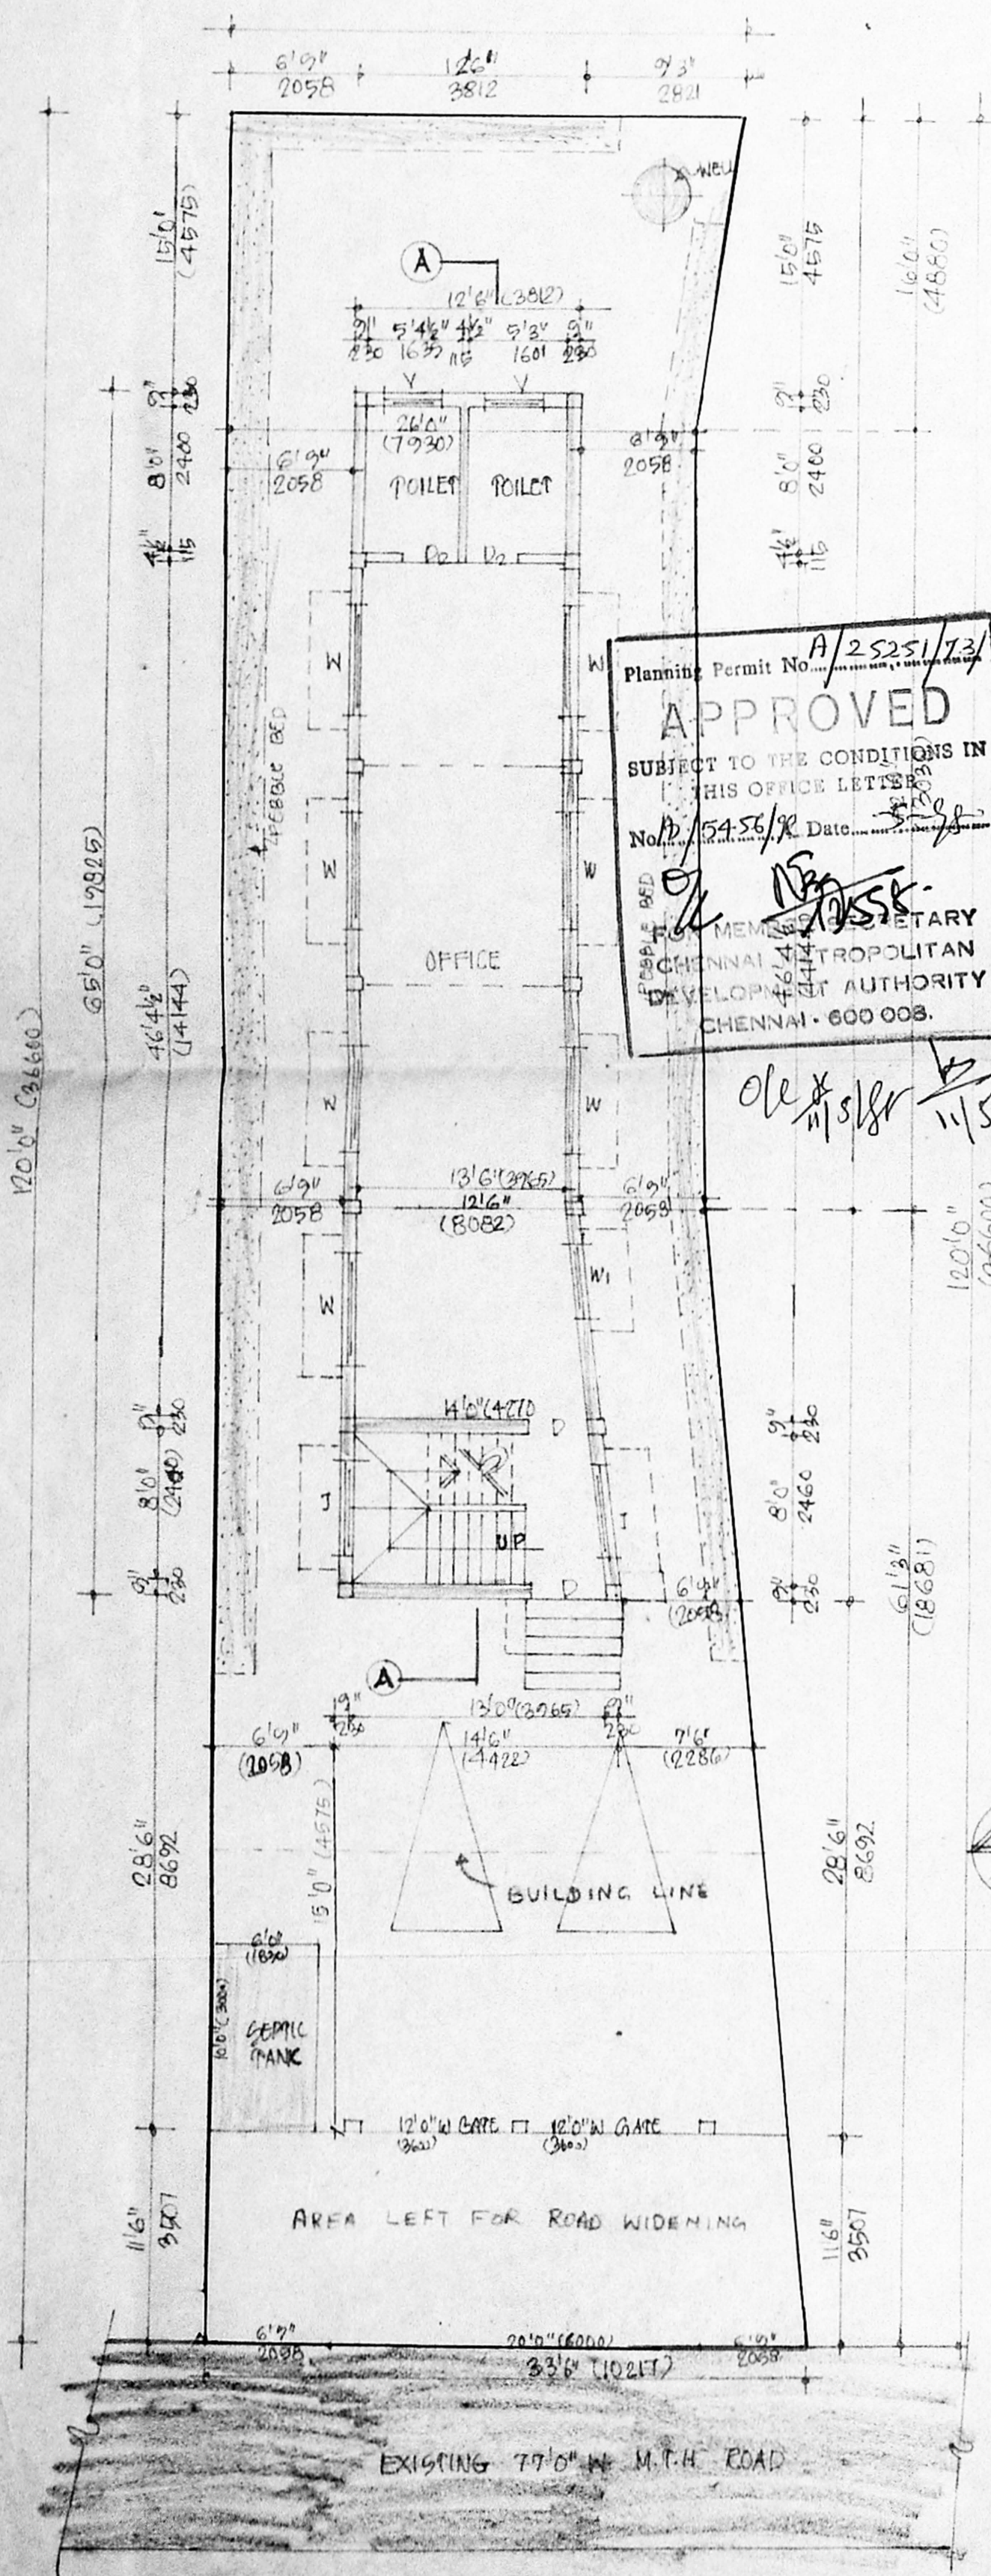


SITE PLAN/GROUND FLOOR PLAN

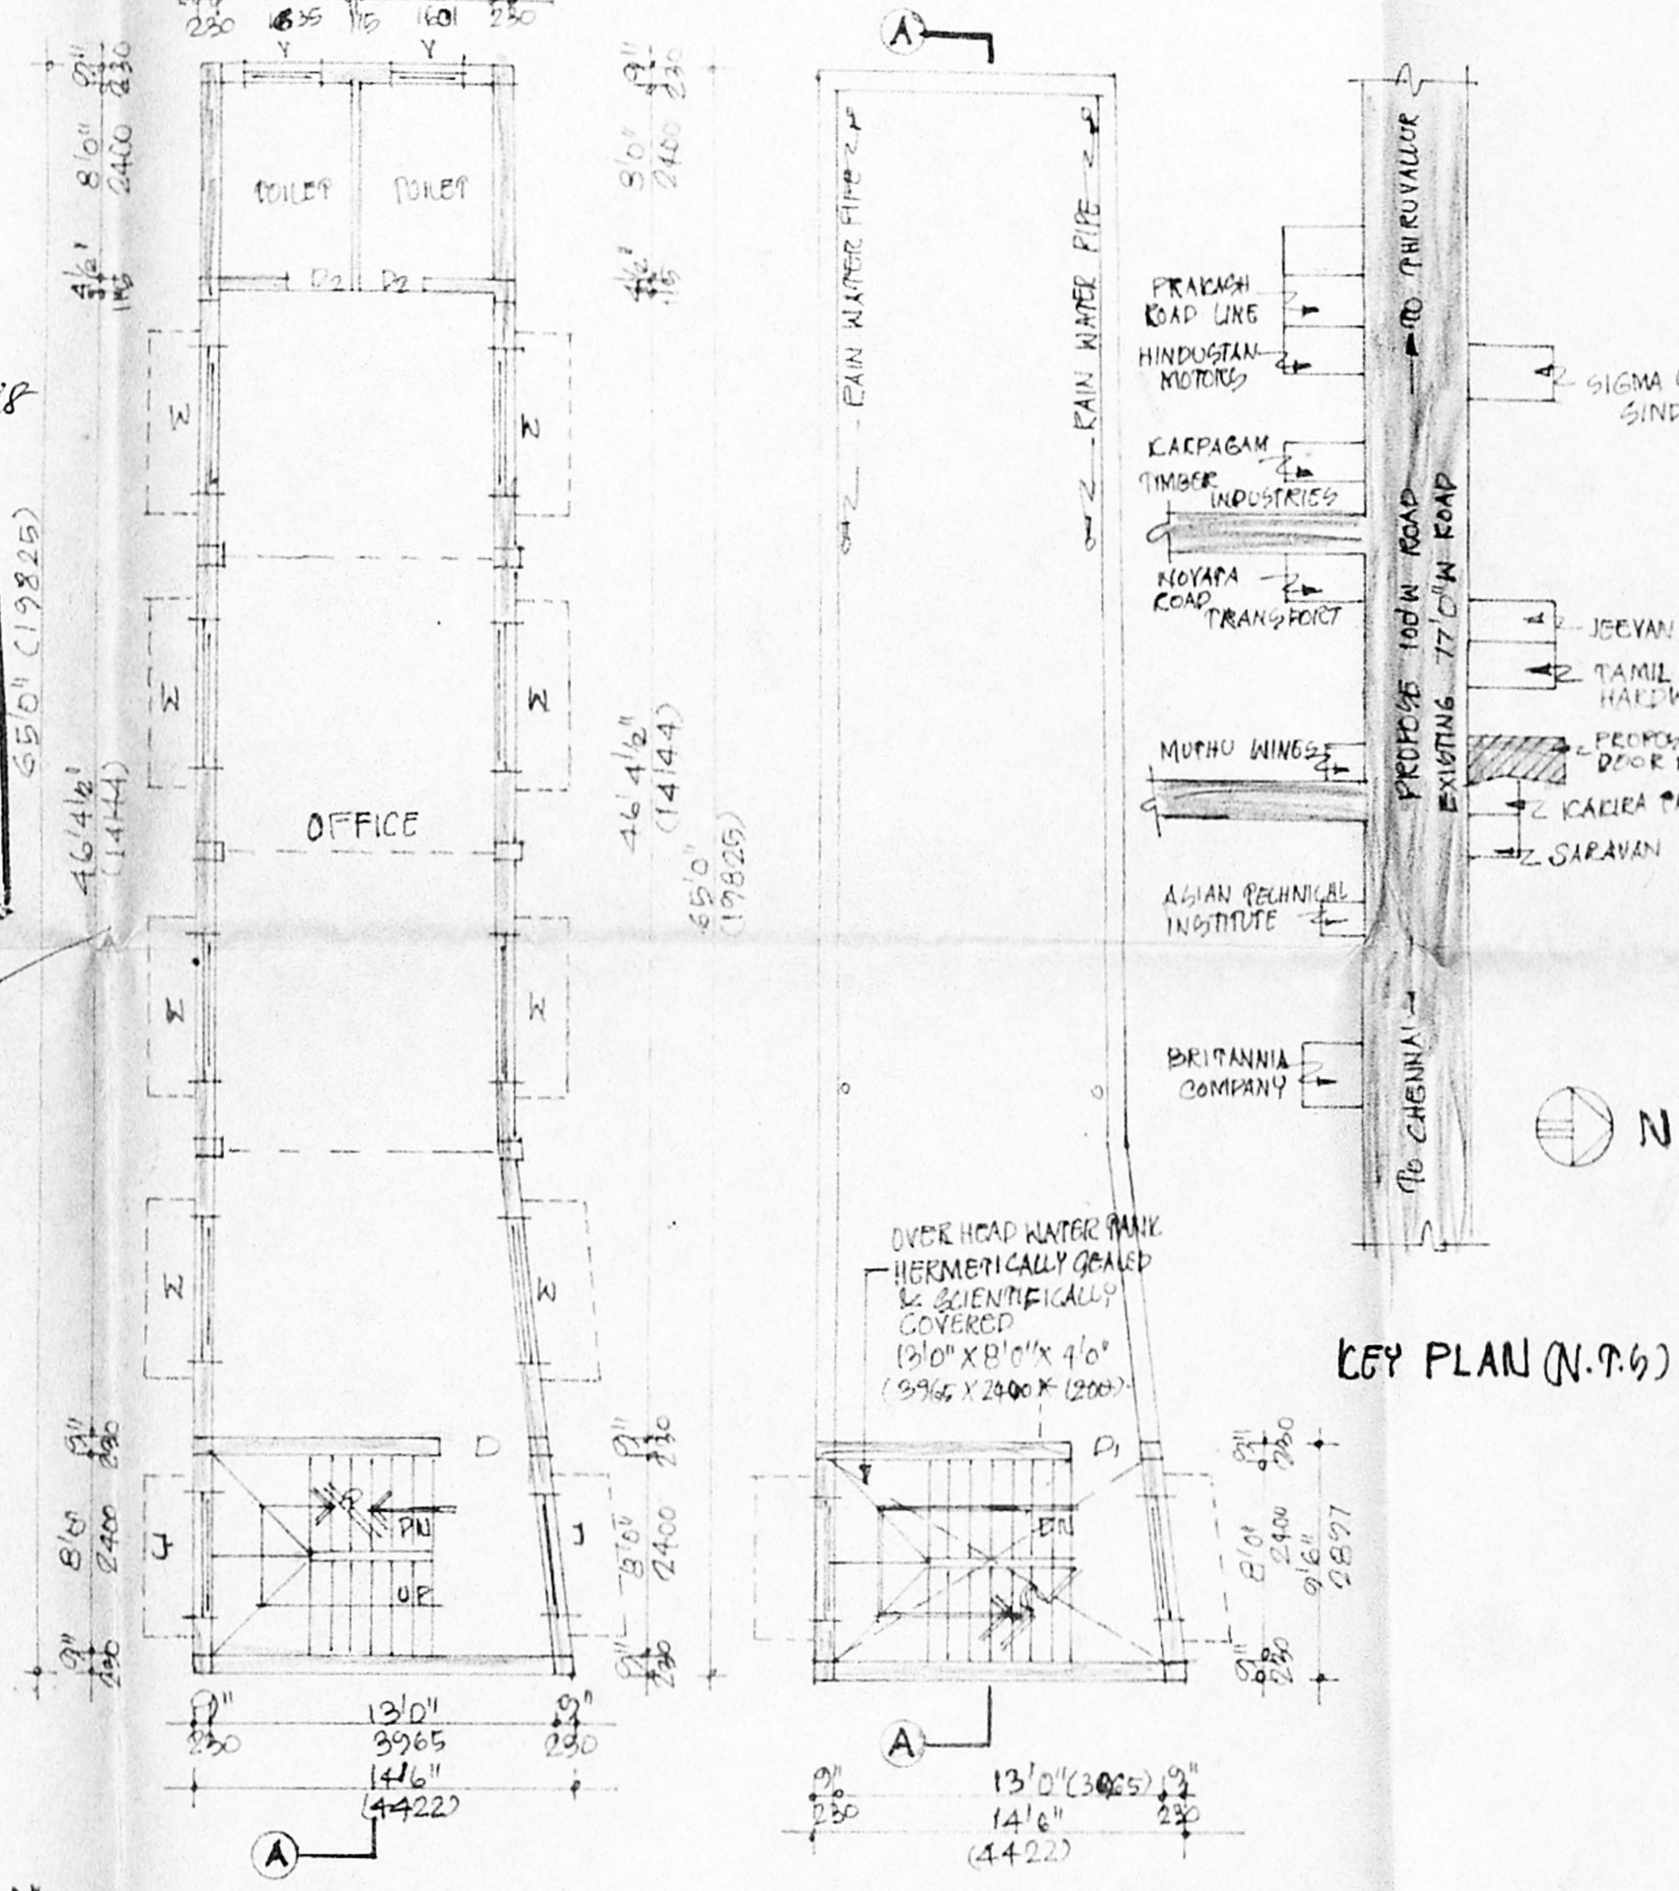

FIRST FLOOR PLAN

TERRACE FLOOR PLAN

KEY PLAN (N.P.6)

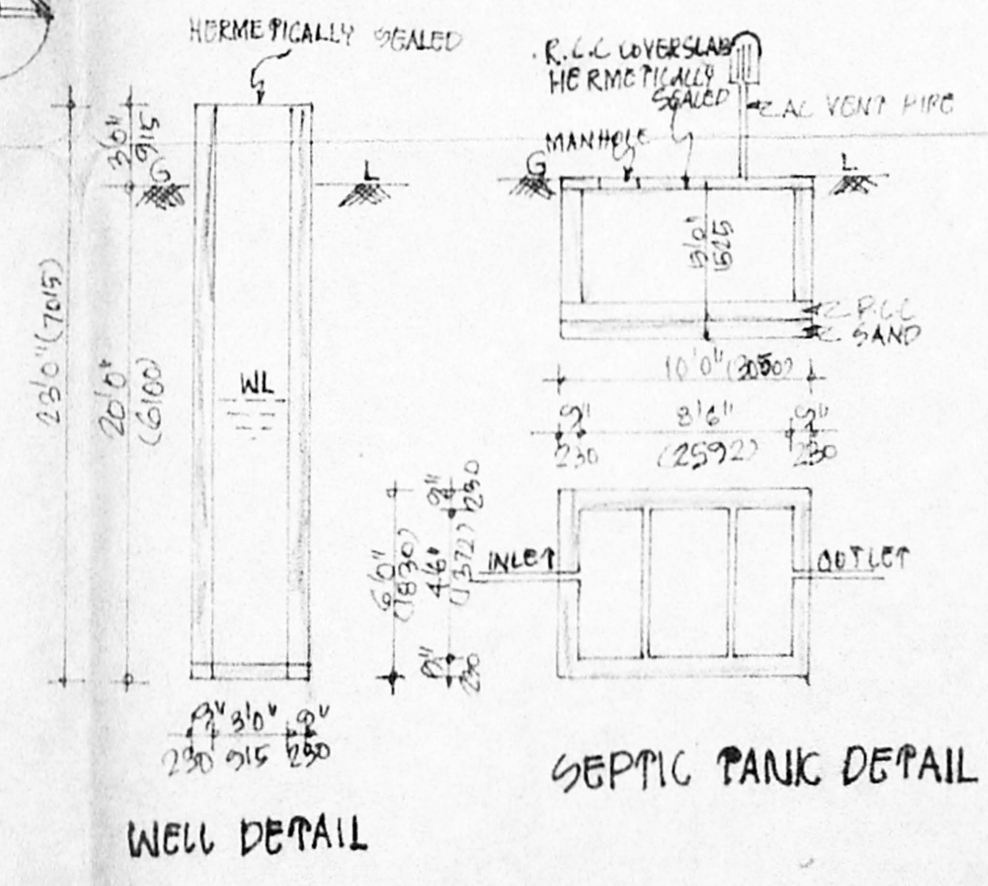

WELL DETAIL

SEPTIC TANK DETAIL

JOINERY

D	DOOR	4'0" X 7'0"	1220 X 2135
D ₁	DOOR	3'0" X 7'0"	915 X 2135
D ₂	DOOR	2'6" X 7'0"	762 X 2135
W	WINDOW	6'0" X 4'6"	1830 X 1372
W ₁	WINDOW	4'0" X 4'6"	1220 X 1372
V	VENTILATOR	3'0" X 2'0"	915 X 610
J	JALY	5'0" X 4'6"	1525 X 1372

SCALE: 1:100 (1" TO 8'0")

NOTE: ALL DIMENSIONS ARE IN MM

SPECIFICATION

FOUNDATION: COLUMN FOUNDATION
BRICK WALL: BRICK WORK IN C.M:5
R.C.C WORK: 1:2:4 USING 20MM STONE JELLY
P.C.C WORK: 1:4:8 USING 40MM STONE JELLY
FLOORING: MOSAIC TILES
WOOD WORK: COUNTRY WOOD
WEATHERING COURSE: BRICK JELLY IN
LINE 32-1/2 - 8MM TOP WITH ONE
COURSE OF PRESSES TILES

COLOUR INDEX

PROPOSED	
ROAD	
BOUNDARY	

AREA STATEMENT

FLM AREA	=	58M
GROUND FLOOR AREA	=	827.4 76.97
FIRST FLOOR AREA	=	827.4 76.97
TOTAL	=	1654.8 153.94
GROUND COVERAGE	=	23.75%
F.S.T	=	0.47
HEAD ROOM	=	135.38 12.97

OWNER

DRG NO: 61/97

ARCHITECT

C. VEESANNAN, B. Arch.,
REGD ARCHITECT No: 91/14277
LICENCED SURVEYOR CL.I, No: 290
CORPORATION OF CHENNAI
NO: 6, KALYANI FLATS,
1&2 KAMARAJ SALAI,
VIRUGAMBAKKAM, CHENNAI-600 092