

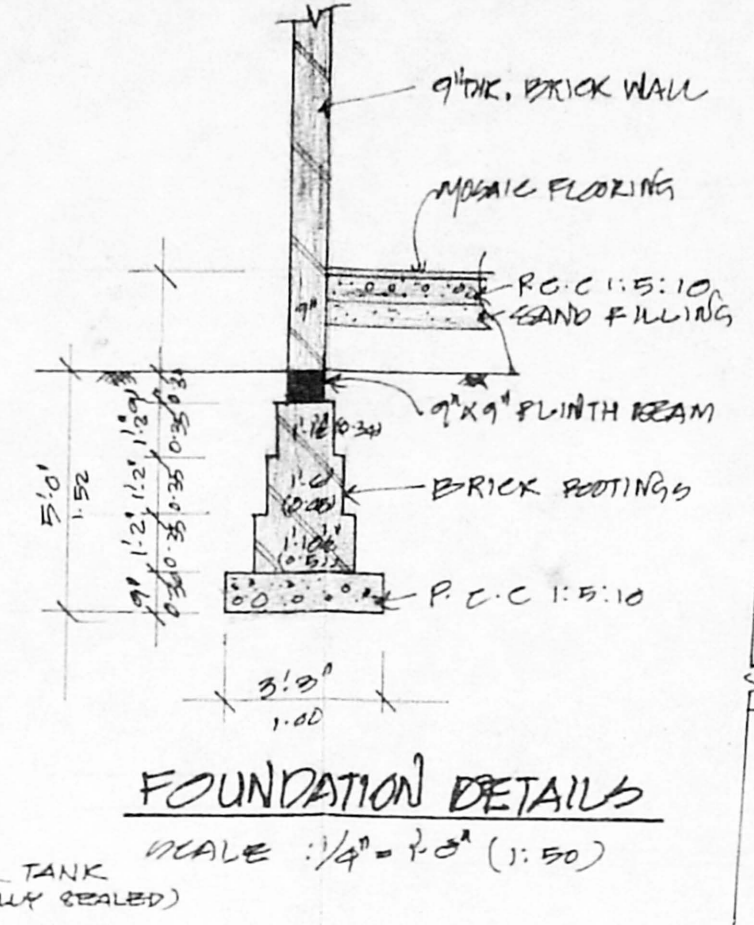



SEPTIC TANK DETAILS
(HERMETICALLY SEALED)

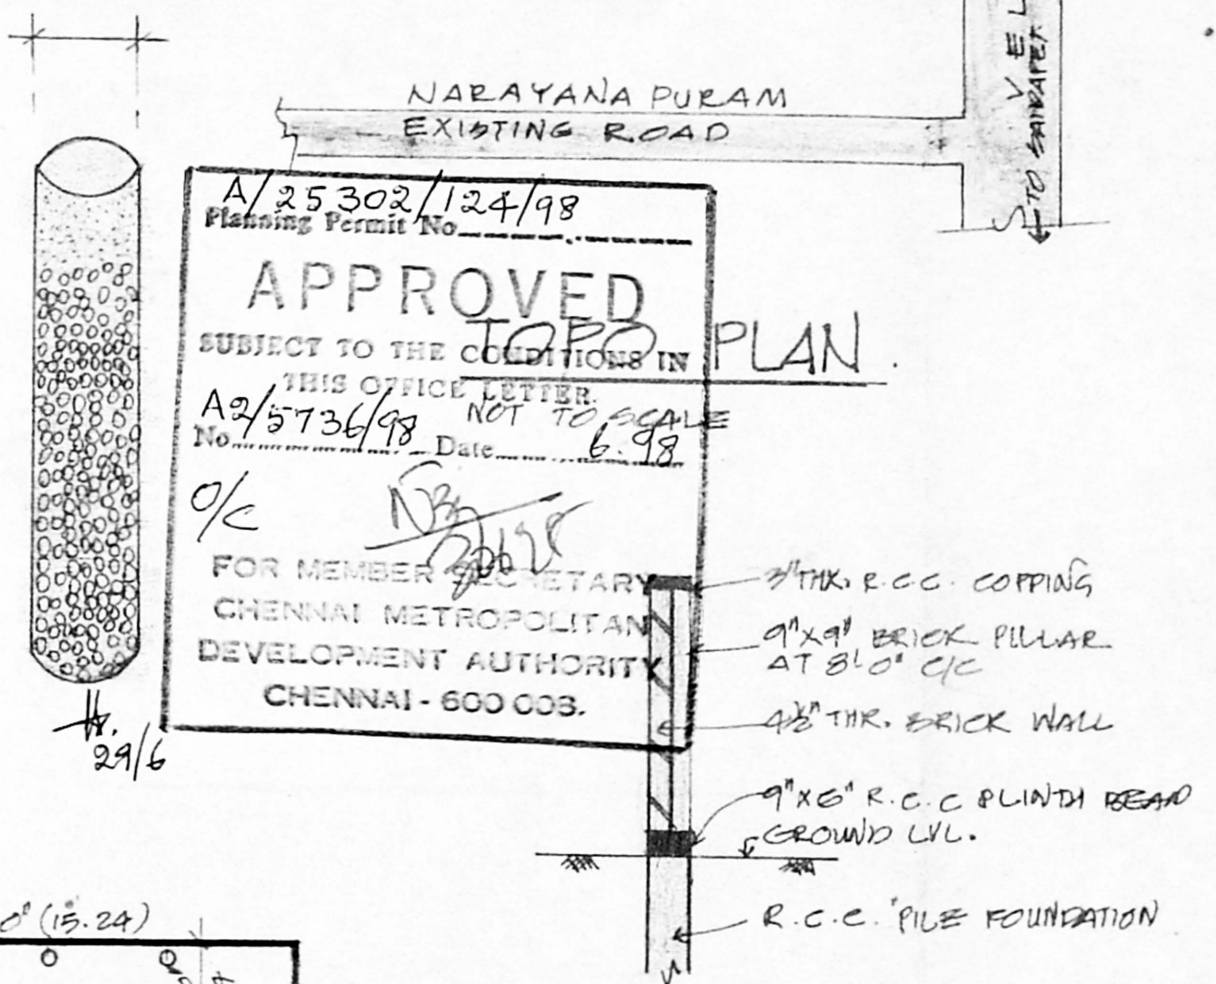


FOUNDATION DETAILS
SCALE: 1/4" = 1'-0" (1:50)

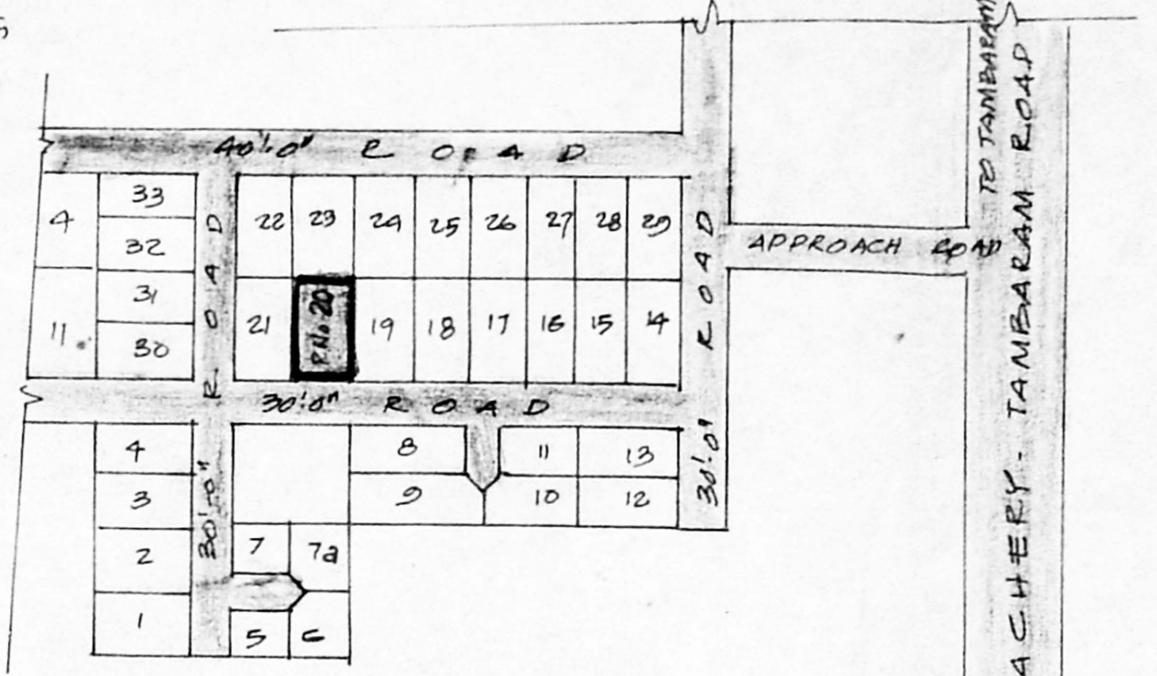


COMPOUND WALL DETAILS
SCALE: 1/4" = 1'-0" (1:50)

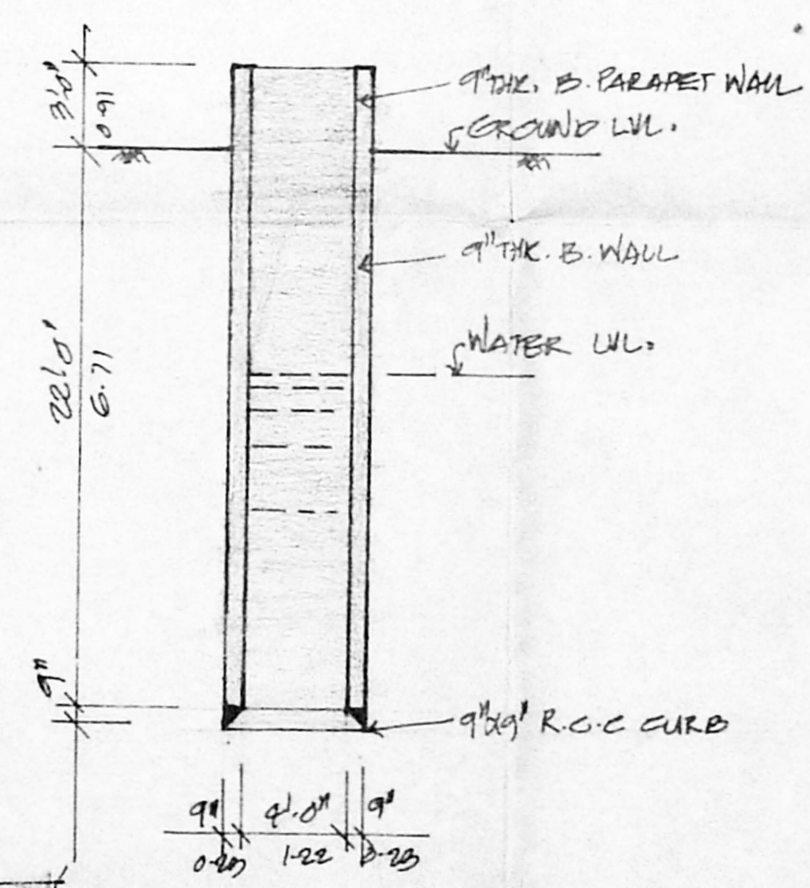


WELL DETAILS 4\"/>

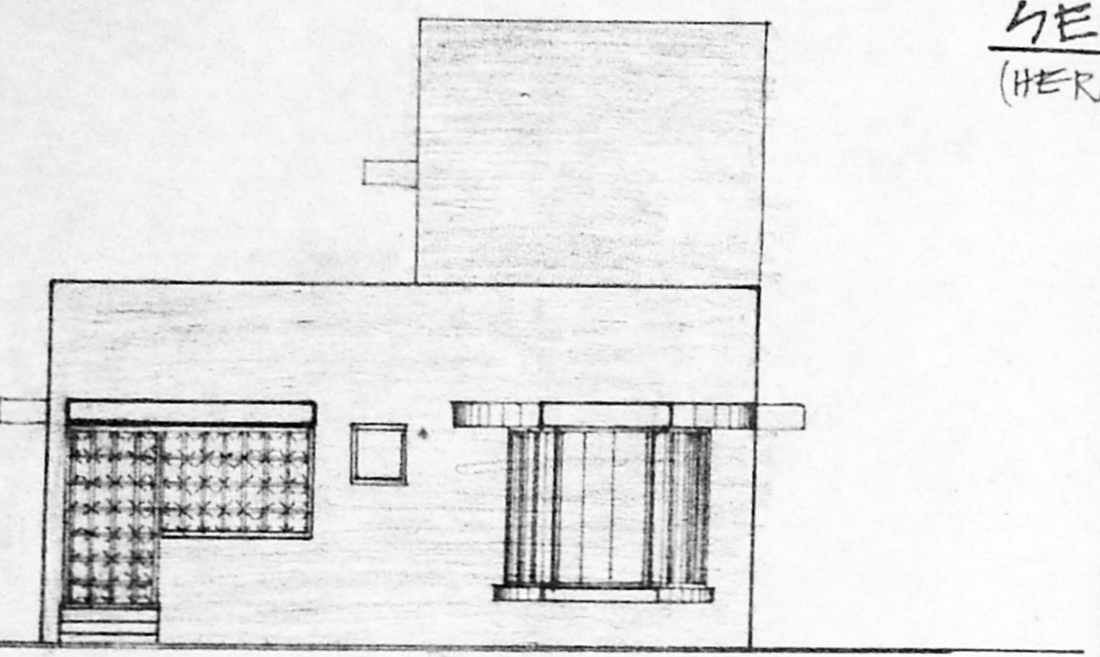


FRONT ELEVATION

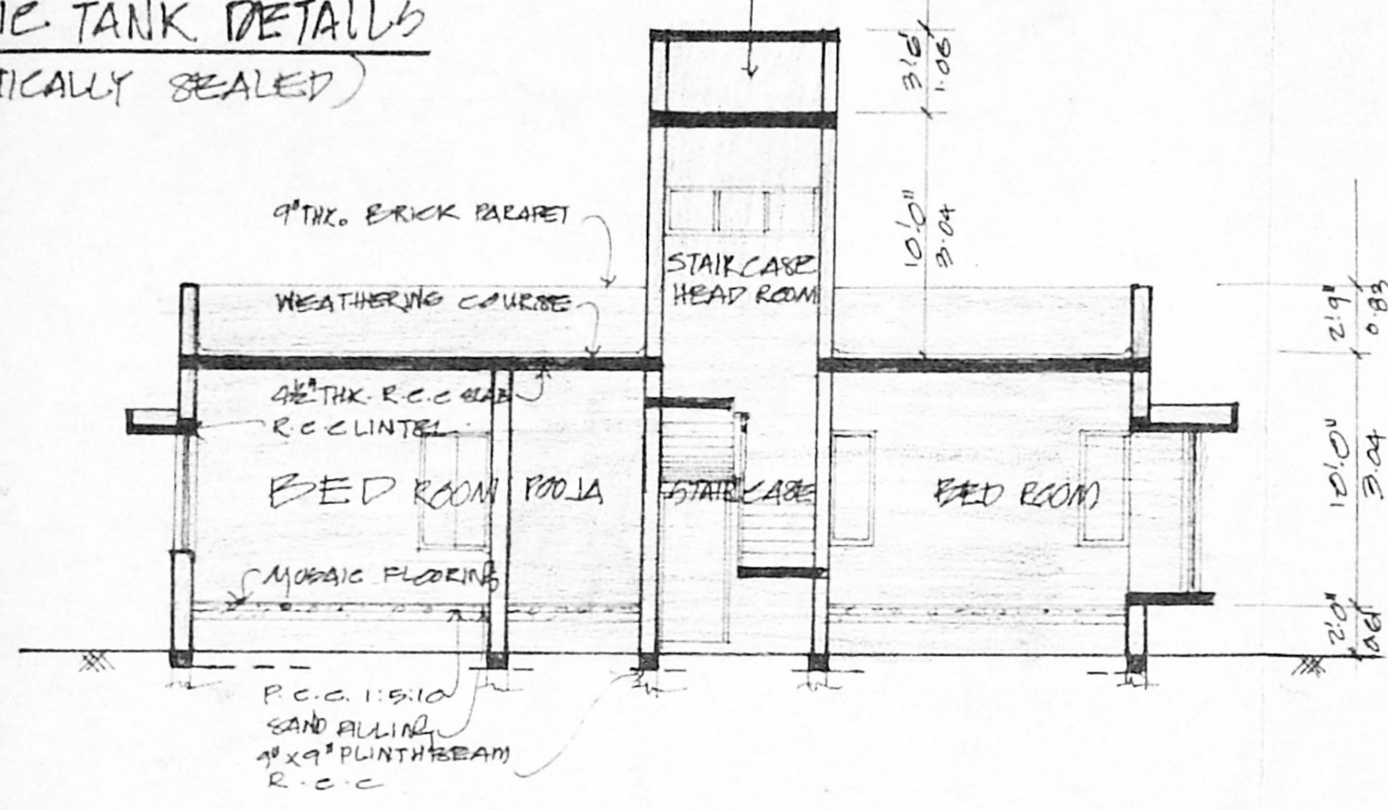


SECTION ON 'X Y'

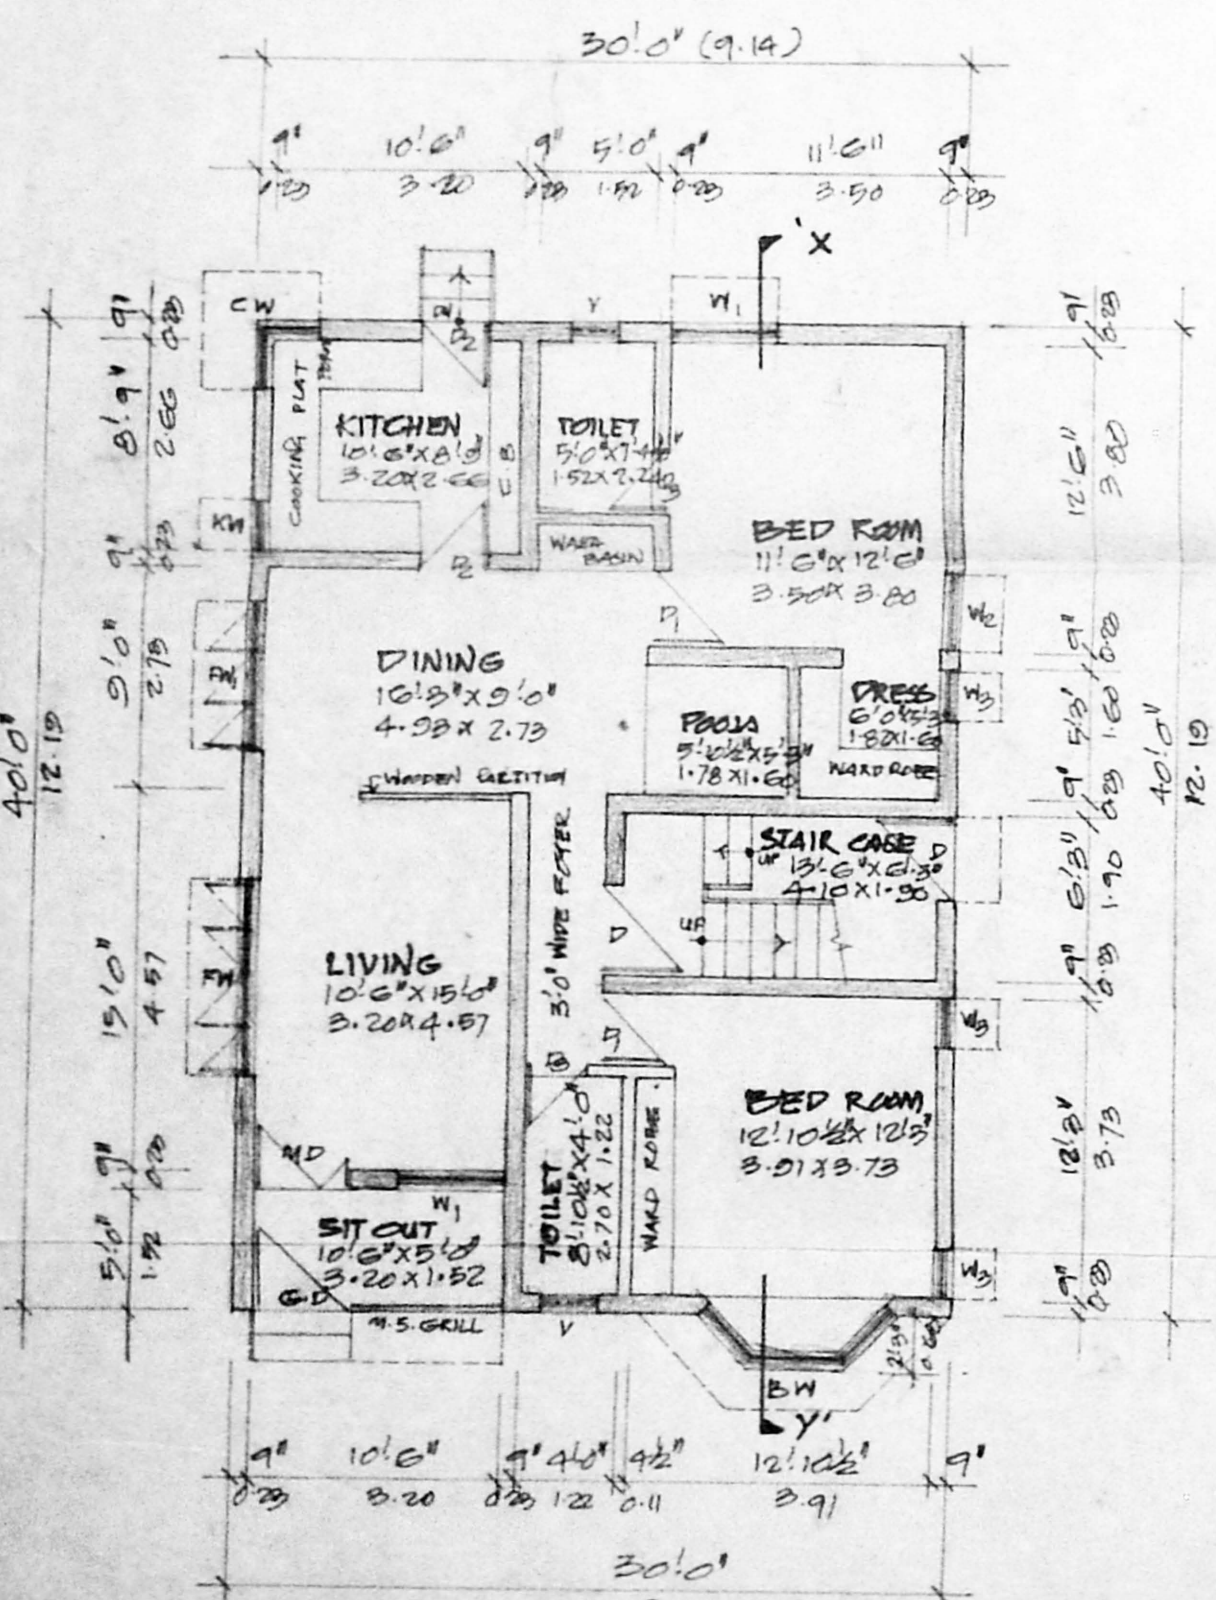

GROUND FLOOR PLAN

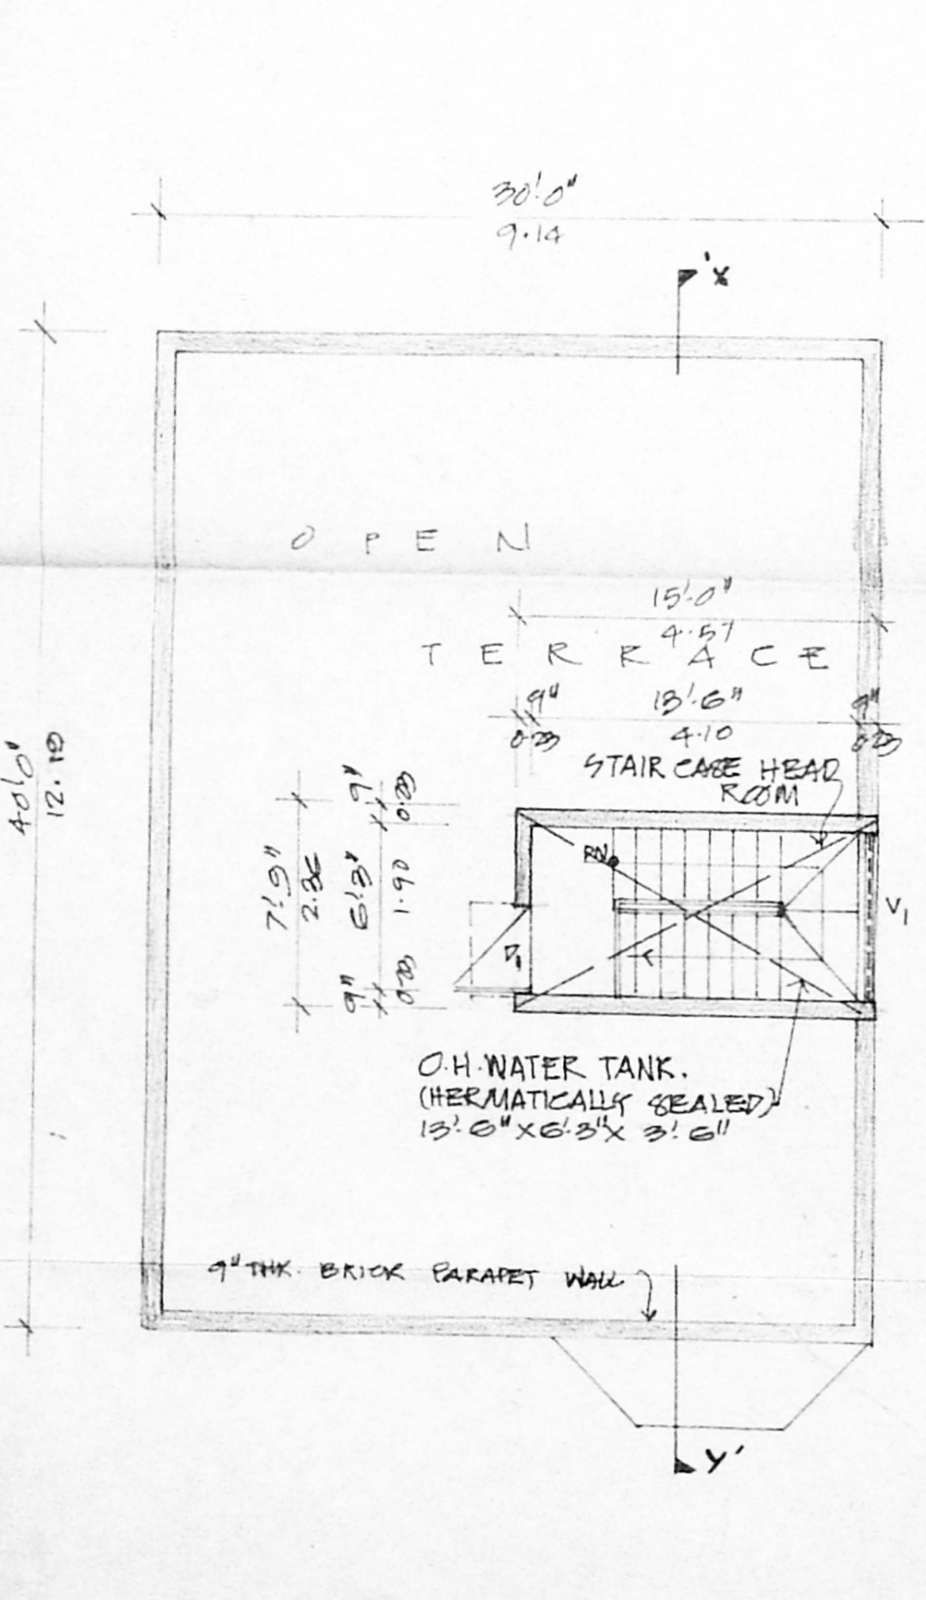

TERRACE FLOOR PLAN

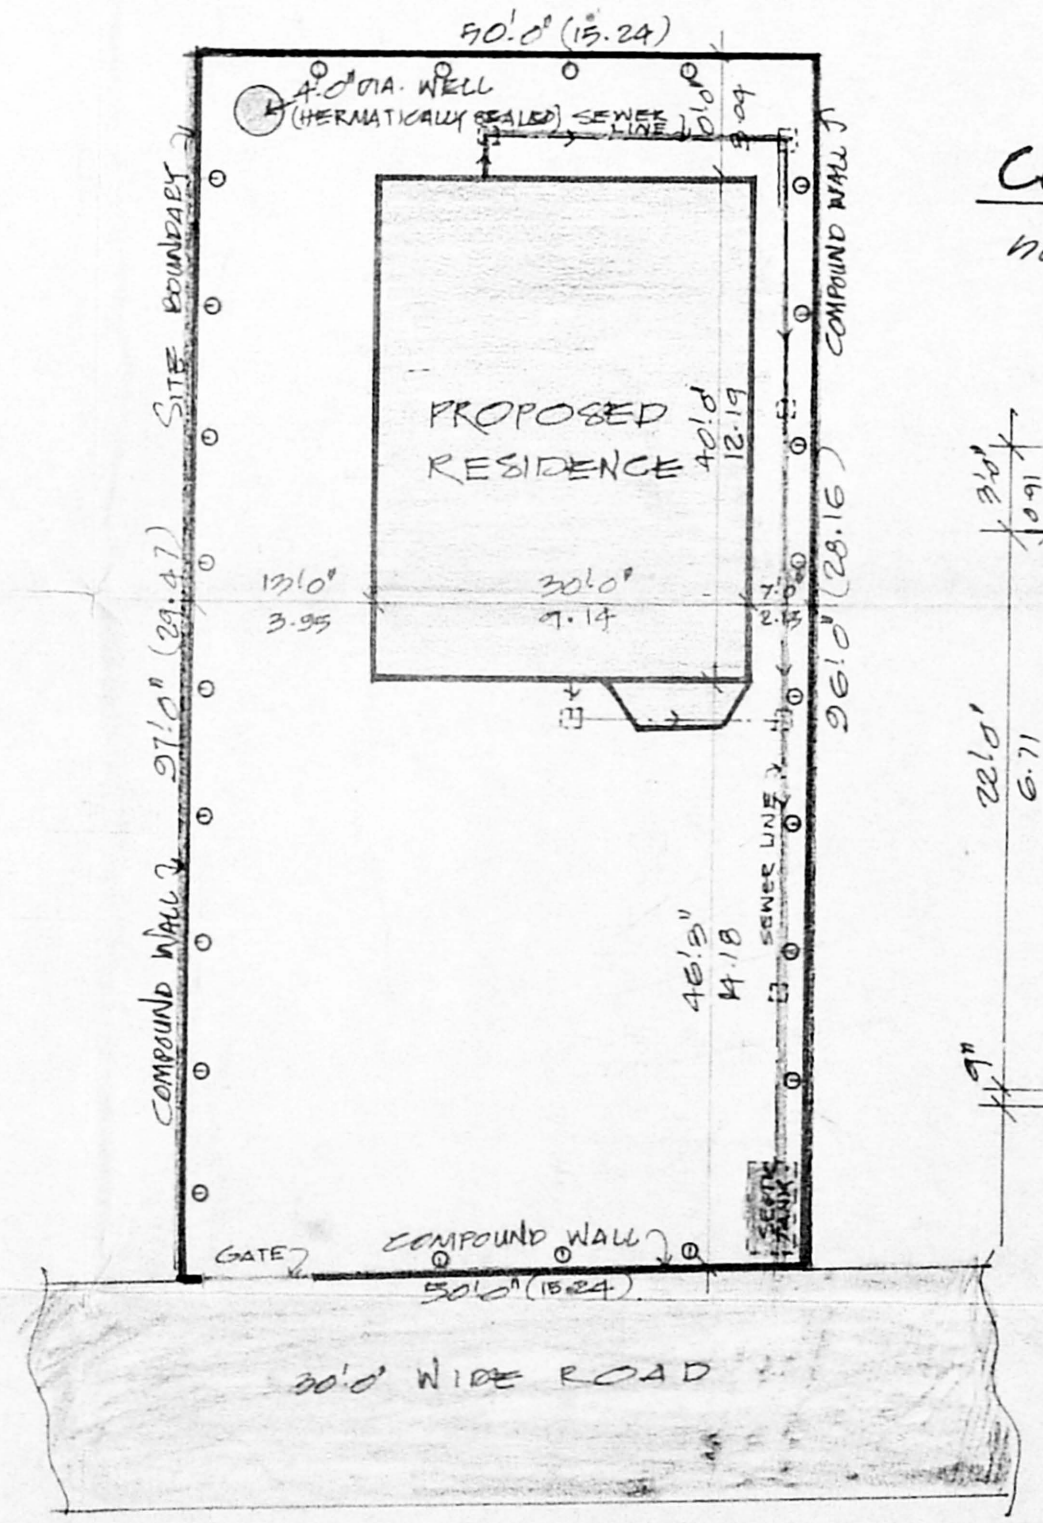

SITE PLAN
SCALE: 1/16" = 1'-0" (1:200)

SCHEDULE OF JOINERY.

MD T.W. FRAMED MAIN DOOR	4'0" x 7'0"	1.22 x 2.13
D T.W. FRAMED FLUSH DOOR	3'6" x 7'0"	1.06 x 2.13
P1	3'6" x 7'0"	0.91 x 2.13
P2	2'6" x 7'0"	0.84 x 2.13
P3	2'6" x 7'0"	0.76 x 2.13
GD GRILL DOOR	4'0" x 7'0"	1.22 x 2.13
FN T.W. FRAMED FRENCH WINDOW	8'0" x 7'0"	2.40 x 2.13
FW	6'0" x 7'0"	1.82 x 2.13
CW CORNER WINDOW	4'0" x 3'6"	1.02 x 1.06
KW KITCHEN WINDOW	2'6" x 3'6"	0.61 x 1.06
W1 GLAZED WINDOW	4'0" x 4'6"	1.07 x 1.37
W2	3'0" x 4'6"	0.71 x 1.37
W3	2'0" x 4'6"	0.61 x 1.37
BW GLAZED BAY WINDOW	4'0" x 6'6"	2.70 x 1.95
V VENTILATOR	2'0" x 2'0"	0.61 x 0.61
V1	6'0" x 3'0"	1.90 x 0.91

AREA STATEMENT.

PLOT EXTENT	48.25 SQ. FT	448.4 M ²
GROUND FLOOR	1214.63 "	112.88 M ²
TERRACE FLOOR	116.25 "	10.80 M ²
TOTAL AREA	1330.88 SQ. FT.	123.68 M ²
F.S.I	C. 25	
PLOT COVERAGE	25%	

COLOUR INDEX

[Symbol]	PROPOSED	[Symbol]	SITE BOUNDARY
[Symbol]	ROAD	[Symbol]	SEWER LINE

PROPOSED RESIDENCE FOR
MR. BALASUBRAMANIAN IN PLOT No. 20
SURVEY No. 585/20 DIVISION No.
AT NARAYANA PURAM, PALLIKARANI
MADRAS.

SCALE: 1/16" = 1'-0" (1:200)	DATE: 8-03-96
DRAWN: P.N.S	SHEET No.

ARCHITECTS

JDI Jure Divino Incorporated
ARCHITECTS, PLANNERS & INTERIOR DESIGNERS
N. 255, 18th STREET, ANNA NAGAR, EAST
MADRAS - 600 102, PHONE: 6628411

SIGNATURE OF OWNER

[Signature]
Saminthi Balasubramanian

LICENSED SURVEYOR

[Signature]
E. T. G. KRISHNAMURTHY RAO
Class I Licensed Surveyor (50)
CORPORATION OF CHENNAI
C-10, South Avenue
1117, Lake View Road, CHENNAI-33

AUTHORITY DRAWING FOR APPROVAL