




Plan Showing The Proposed Dwelling House At Plot No. ,
 Seevaram IIIrd Street, Seevaram Village, Perungudi, Chennai - 600 096, S. No: 43.

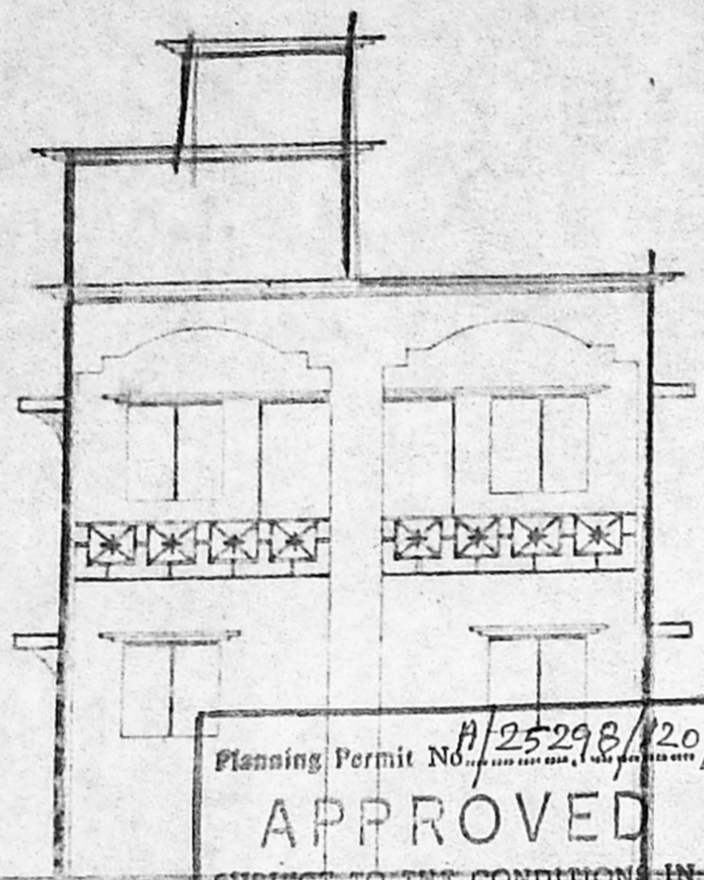

Planning Permit No. A/25298/120/98
APPROVED
 SUBJECT TO THE CONDITIONS IN THIS OFFICE LETTER.
 No. 6125/98 - 7-98
 FOR MEMBER SECRETARY CHENNAI METROPOLITAN DEVELOPMENT AUTHORITY'S CHENNAI - 600 008.

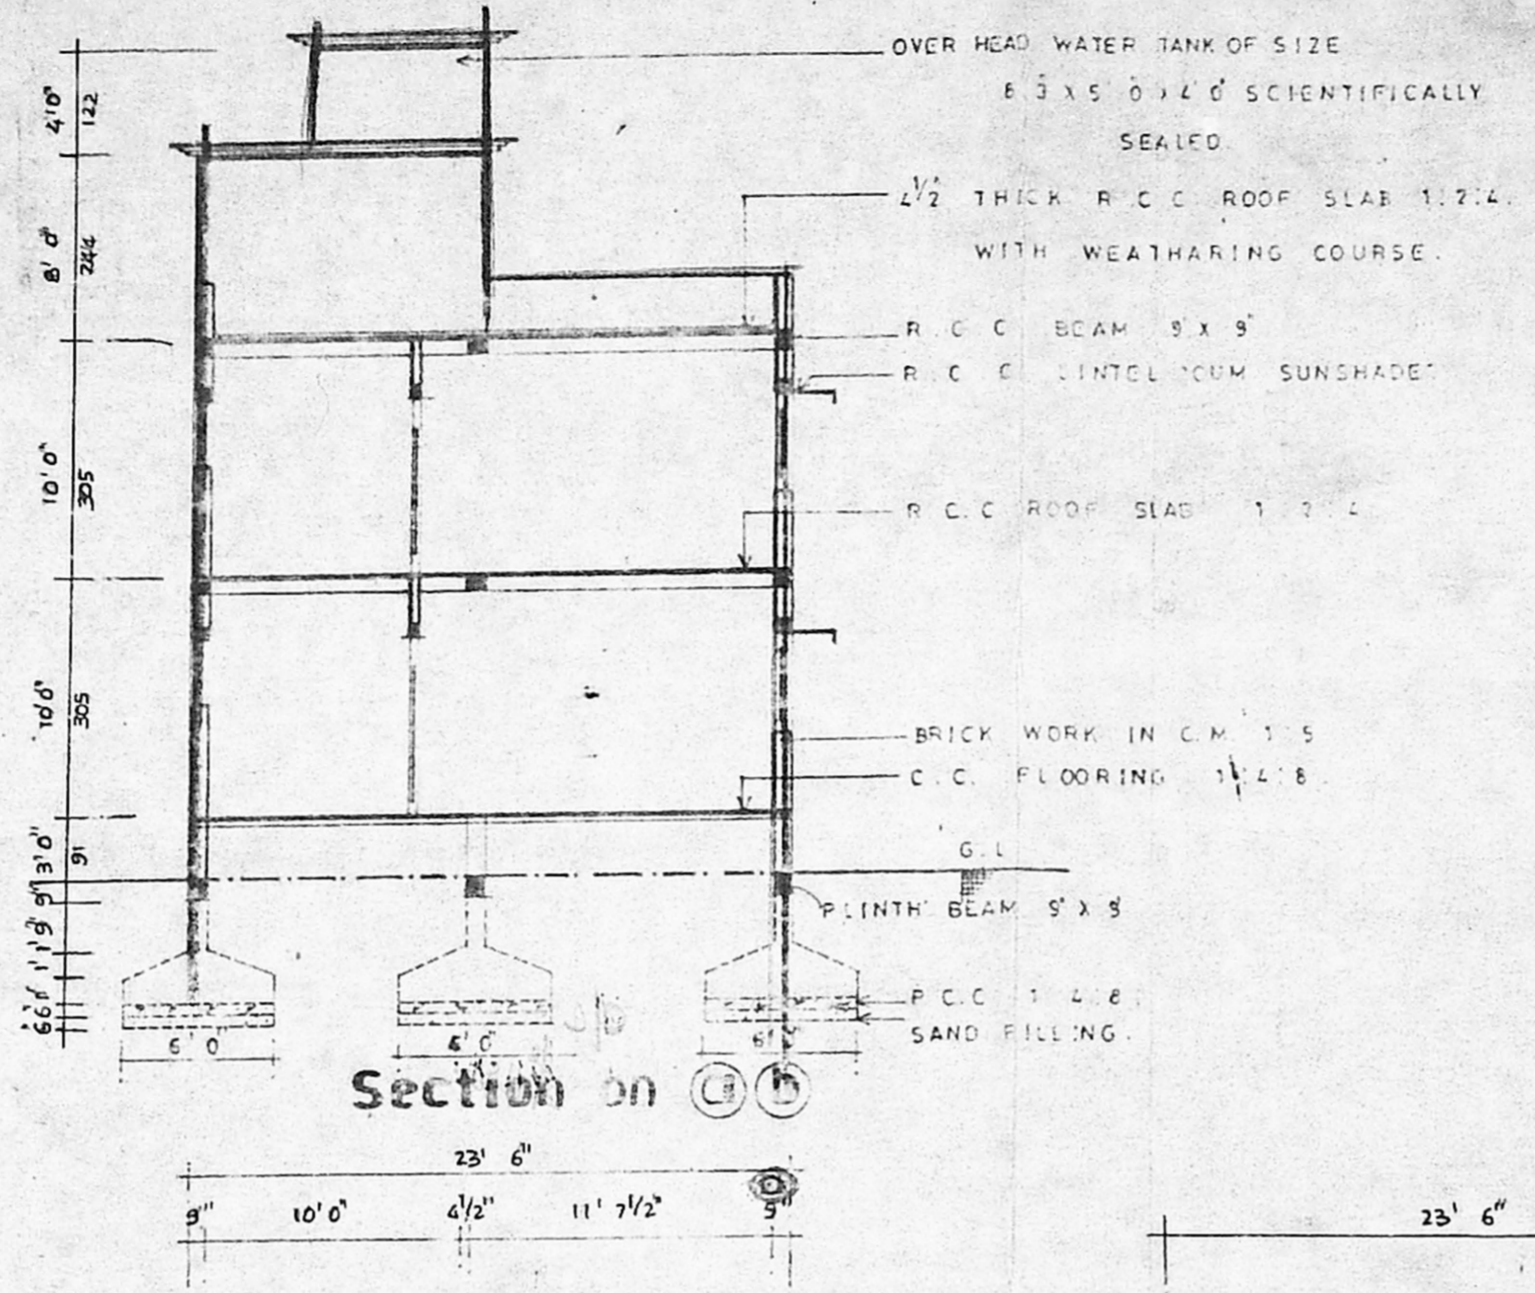

Section on C-C

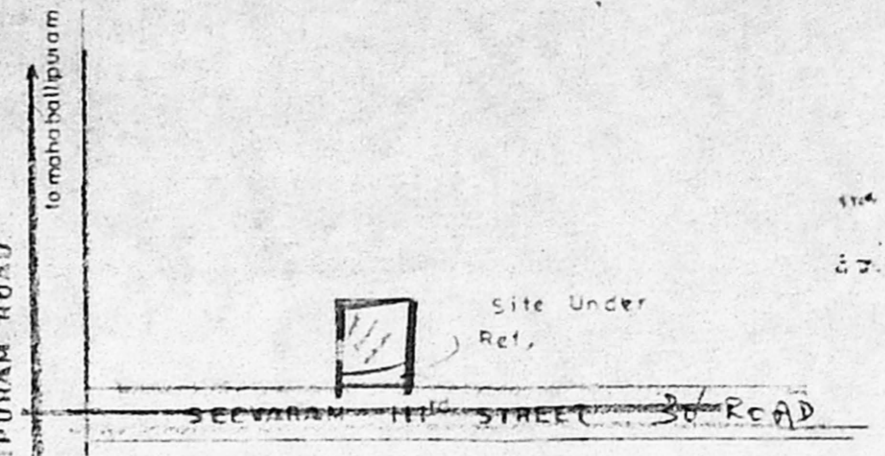


Key Plan (N.T.S.)

SCALE 1" = 8' 0" (OR) 1:100, DRG. NO. /97, DT. 27.12.97


Joinery Details			
D	DOOR	3' 3" x 7' 0"	100 X 210
D1	DOOR	3' 0" x 7' 0"	91 X 210
D2	DOOR	2' 6" x 7' 0"	76 X 210
W	WINDOW	4' 0" x 4' 6"	122 X 137
V	VENTILATOR	2' 6" x 2' 6"	76 X 76
J	R.C.C. JALY	4' 0" x 5' 0"	122 X 152

Area Details		
	SQ. FT.	SQ. M.
PLOT AREA	1541	143.18
PLINTH AREA		
GROUND FLOOR AREA	823	76.42
FIRST FLOOR AREA	952	88.44
HEAD ROOM AREA	95	8.80
PLOT COVERAGE	61.77%	F.S.I. - 1.15


Colour Index	
PROPOSED	
ROAD	
BOUNDRY	

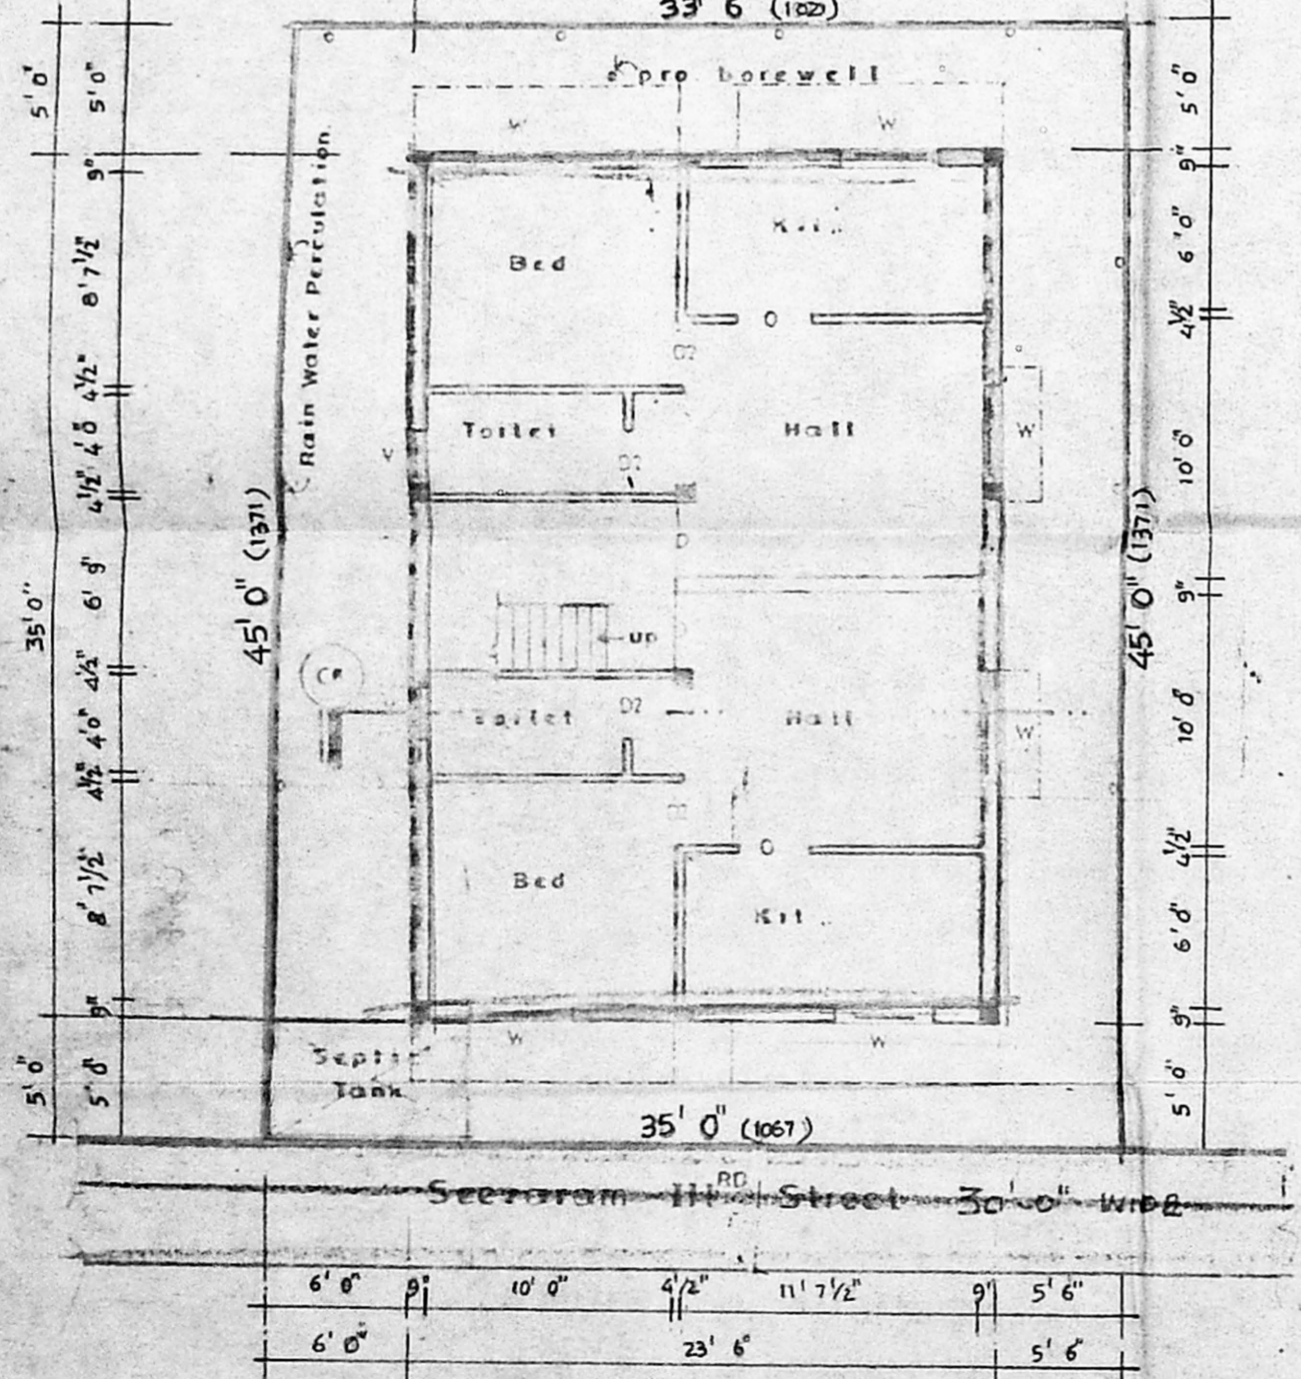


Ground Floor Cum Site Plan

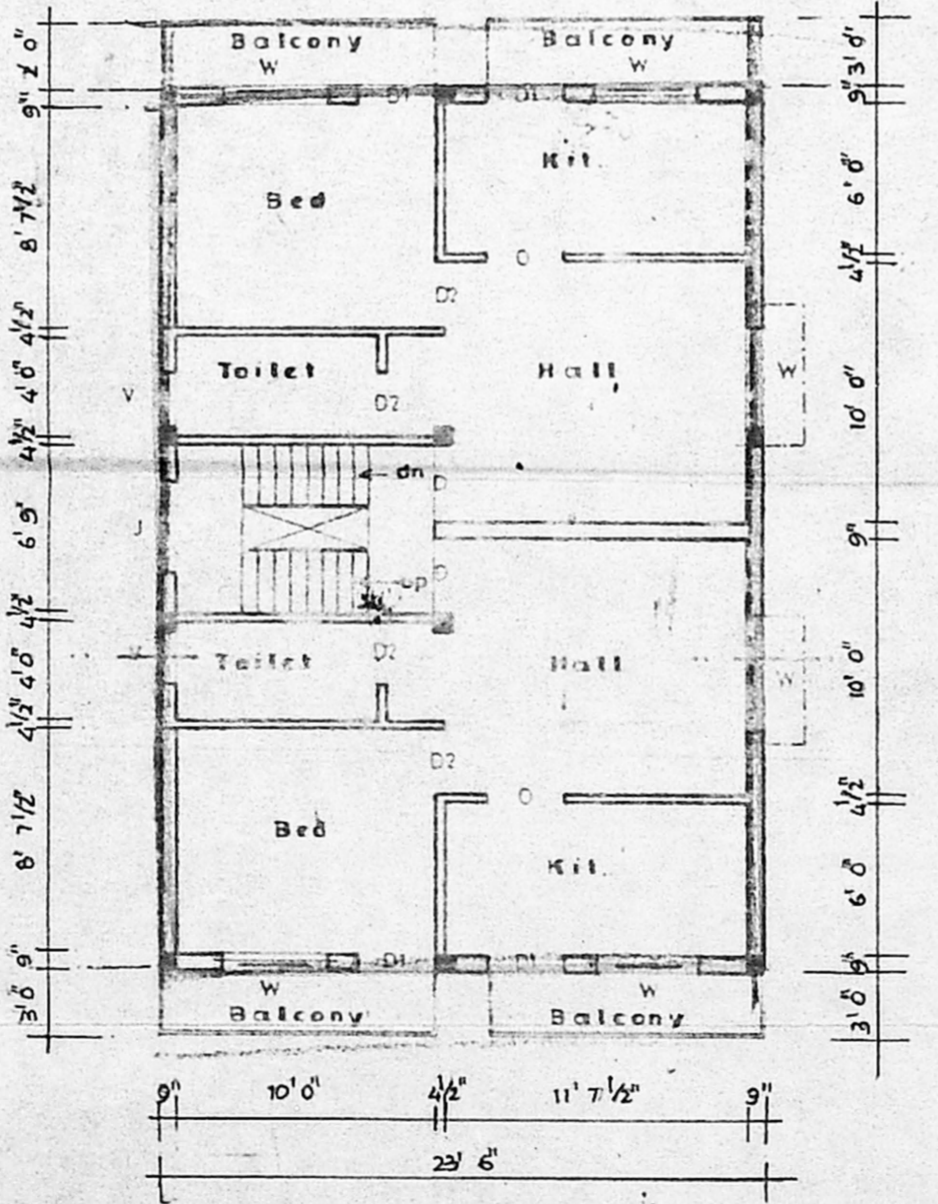

First Floor Plan

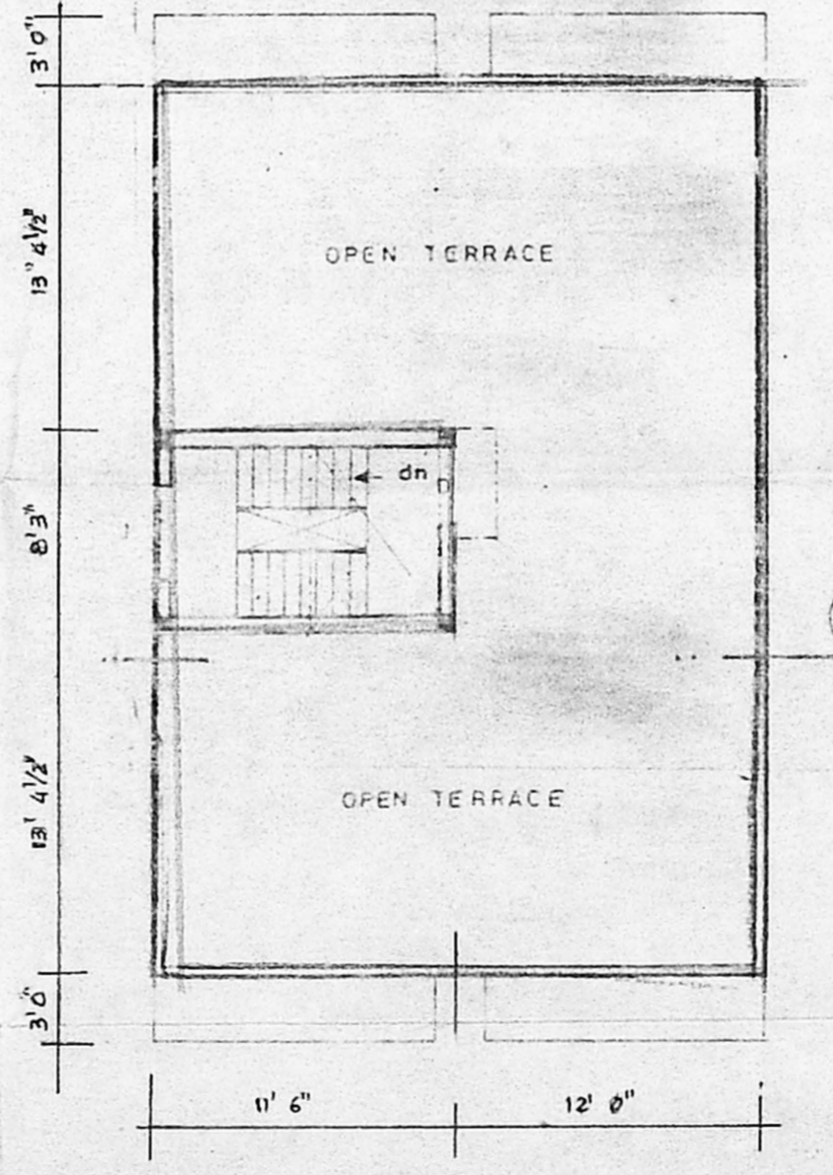

Terrace Floor Plan

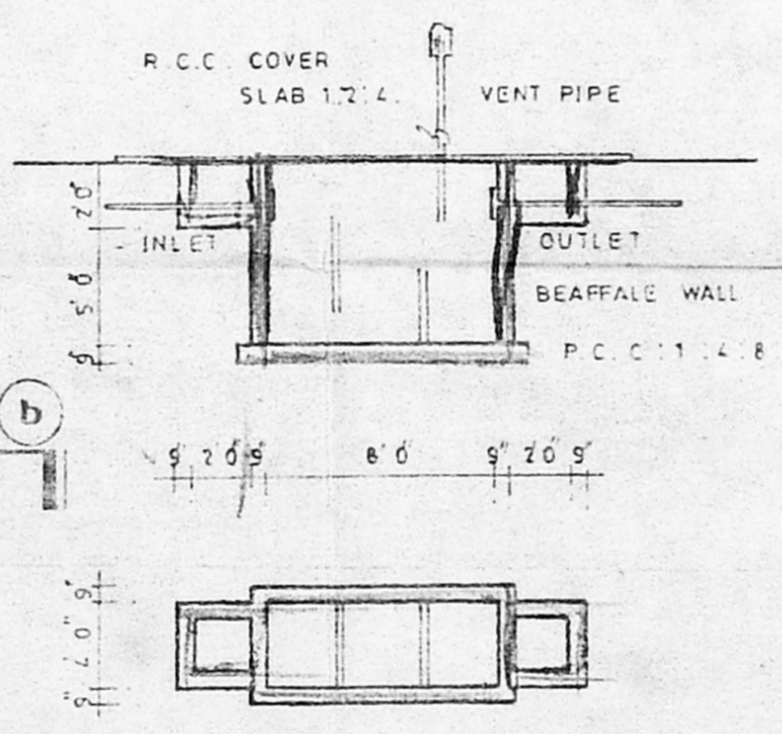

Details of Septic Tank

Owner
 K. Srinivas

P. Saminathan
P. SAMINATHAN, B.E.E.
 Licensed Surveyor, Corporation of Chennai
 REG. No. 334
 No. 44, NALLETHAMBI STREET,
 Chennai-600005. Phone: 8551425
 Licensed Surveyor