


ELEVATION

SECTION ON 'AB'

SPECIFICATIONS

- OVER HEAD TANK SCIENTIFICALLY SEALED
- PARAPET WALL 9" THICK 3'0" HEIGHT
- WEATHERING COURSE WITH B.J LIME CON
- R.C.C ROOF SLAB 1:2:4 MIX 6" THICK
- CEILING PLASTERING IN C.M 1:3
- R.C.C LINTEL CUM SUNSHADE IN 1:2:4
- PLASTERING WORK IN CM 1:5
- BRICK WORK IN C.M 1:6
- JOINERIES WITH TEAK WOOD
- MOSAIC FLOORING
- SAND FILLING
- P.C.C IN 1:4:8

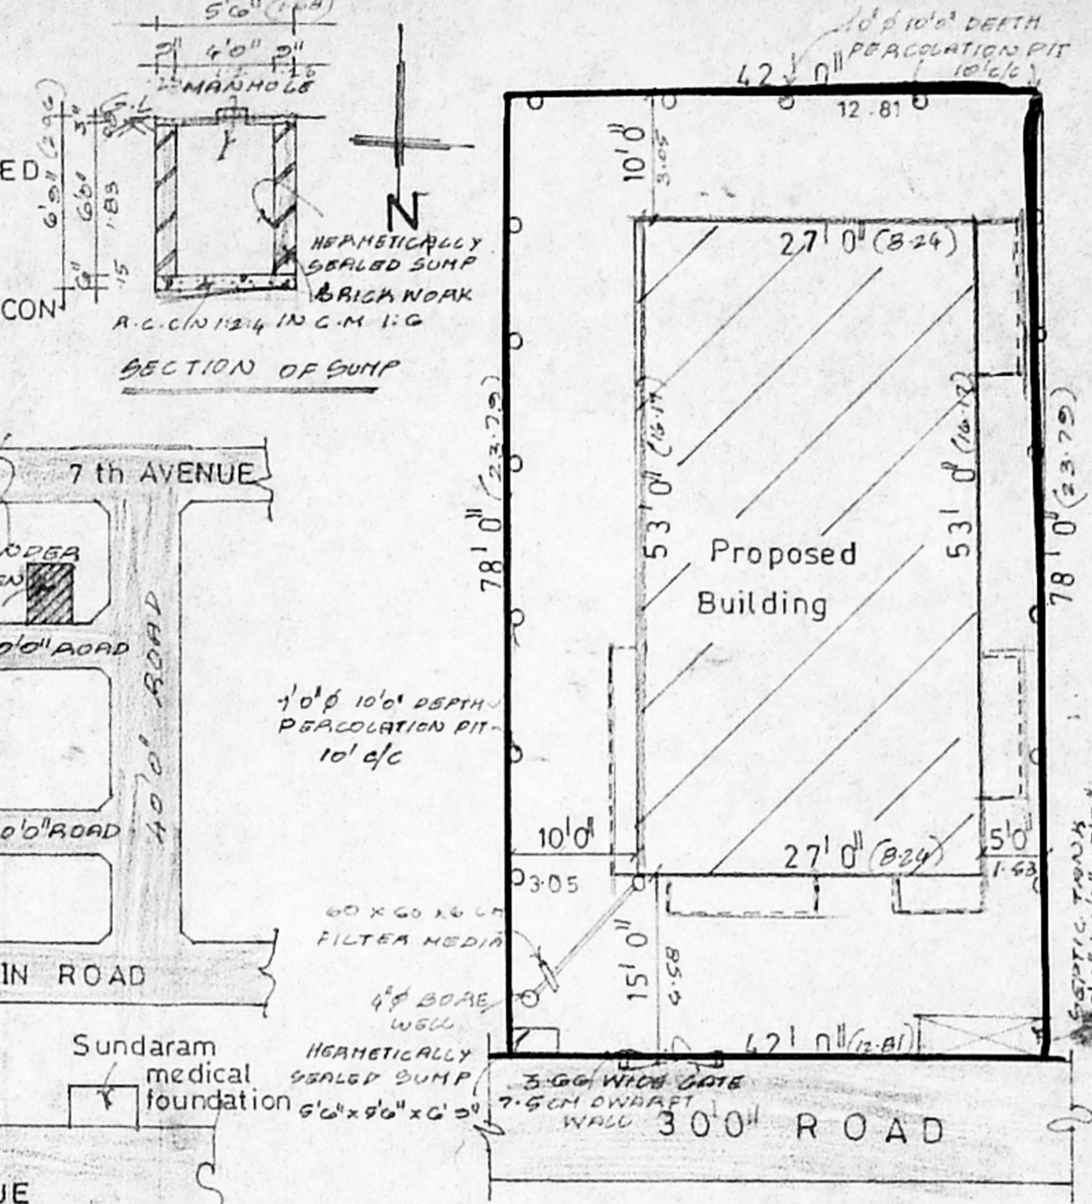


SITE PLAN (SCALE: 1"=16'0")


JOINERIES

D	DOOR	3'6" x 7'0"
D1	DOOR	3'3" x 7'0"
D2	DOOR	2'9" x 7'0"
O	OPEN	10'0" x 7'0"
W	WINDOW	6'0" x 4'6"
W1	WINDOW	4'0" x 4'6"
V	VENTILATOR	4'0" x 3'0"


REFERENCE

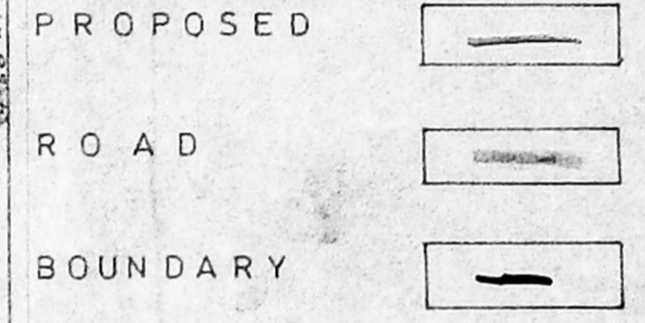


Planning Permit No. **APPROVED**  
 SUBJECT TO THE CONDITIONS IN THIS OFFICE LETTER.  
 No. **A2/655/99** Date **3.99**  
 FOR MEMOR SECRETARY  
 CHENNAI METROPOLITAN DEVELOPMENT AUTHORITY  
 CHENNAI - 600 008.

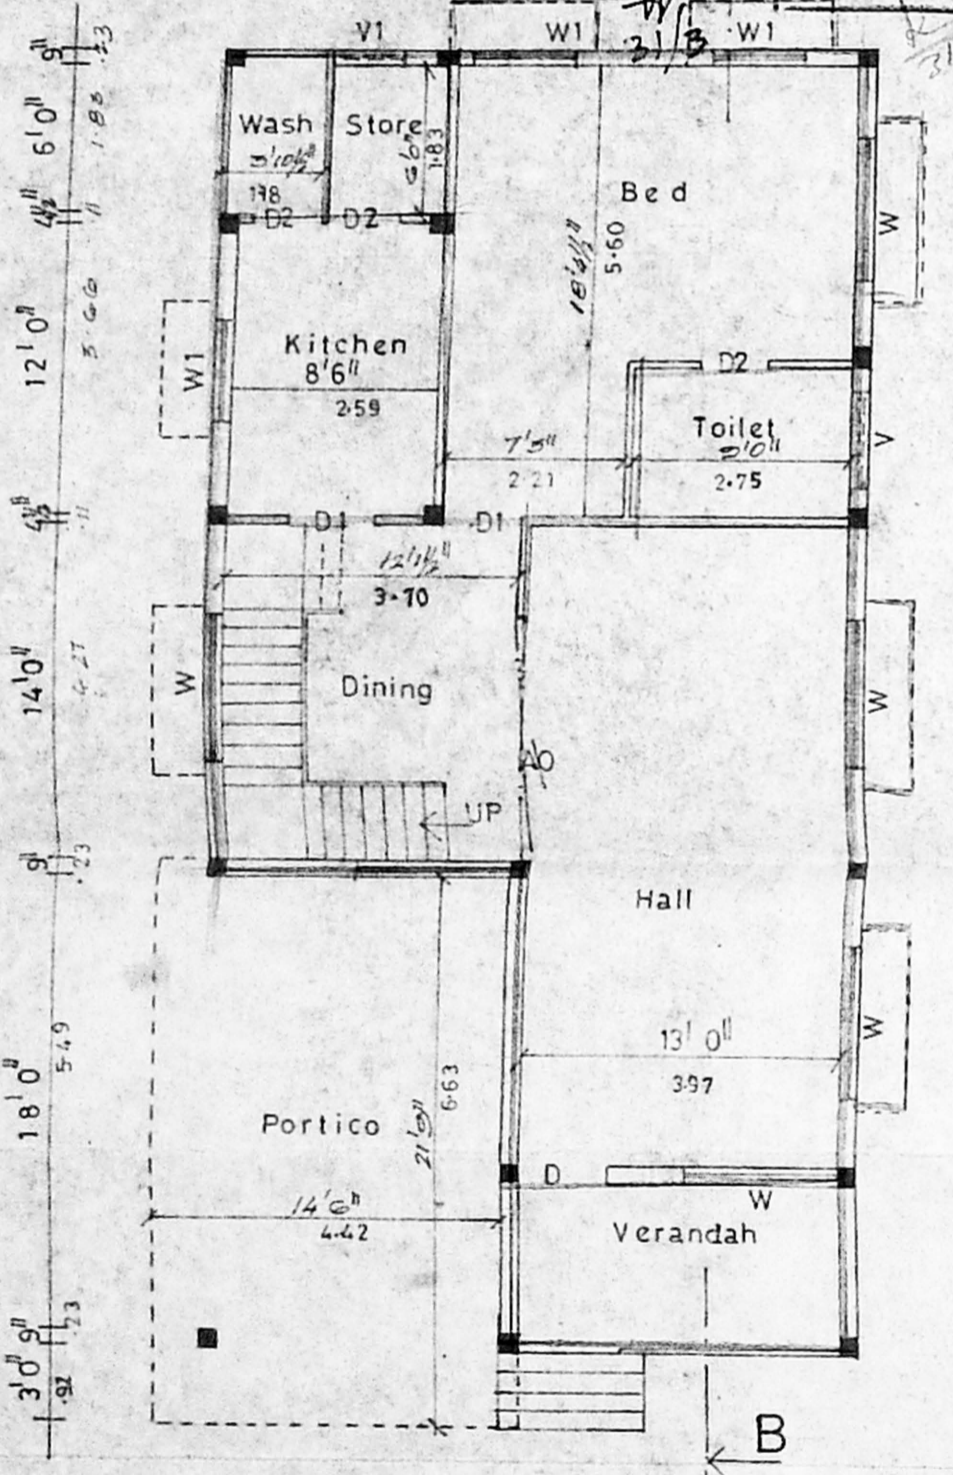


GROUND FLOOR PLAN

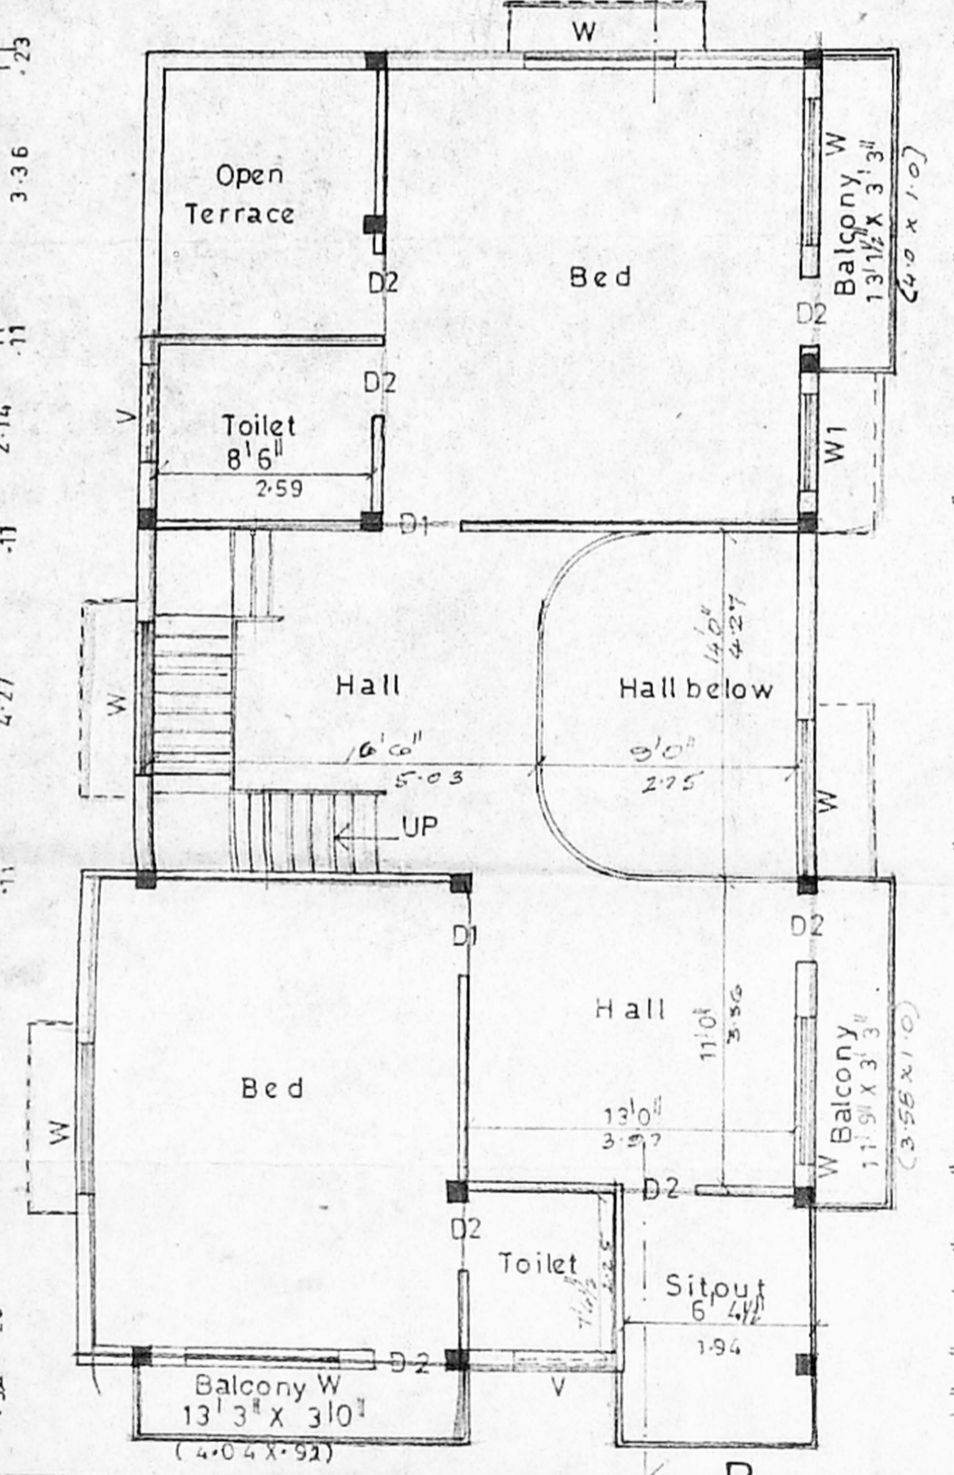


FIRST FLOOR PLAN

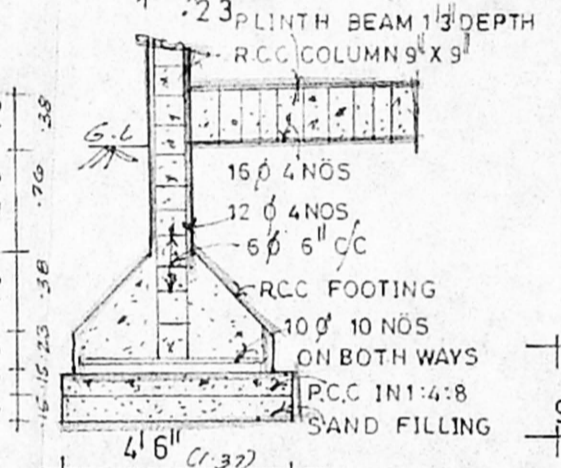


SECTION OF COLUMN

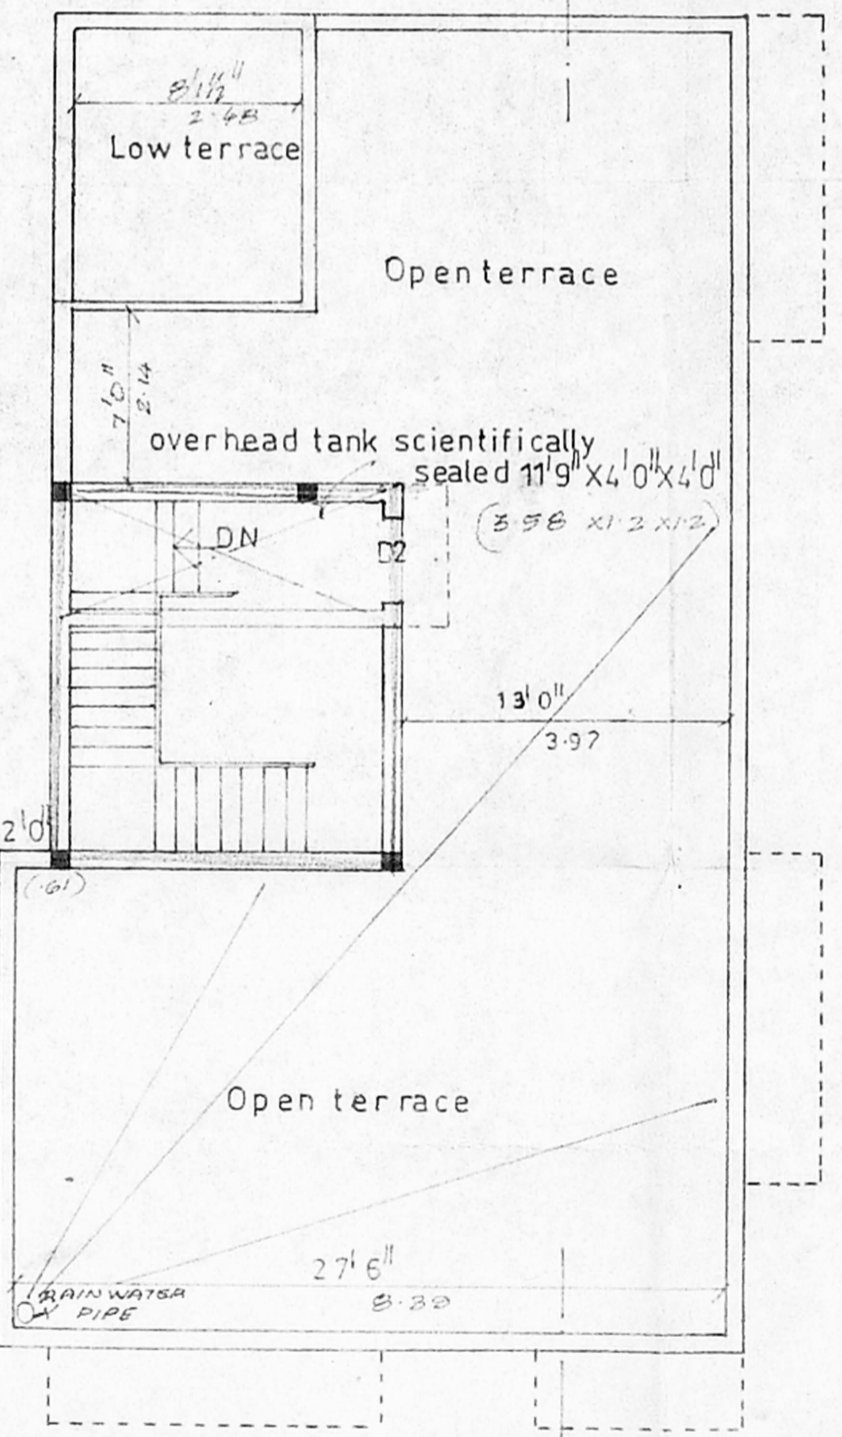


TERRACE FLOOR PLAN

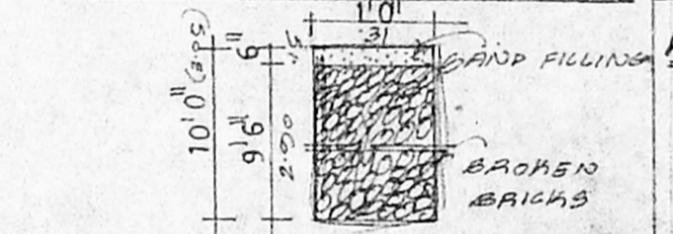

SECTION OF PERCOLATION PIT

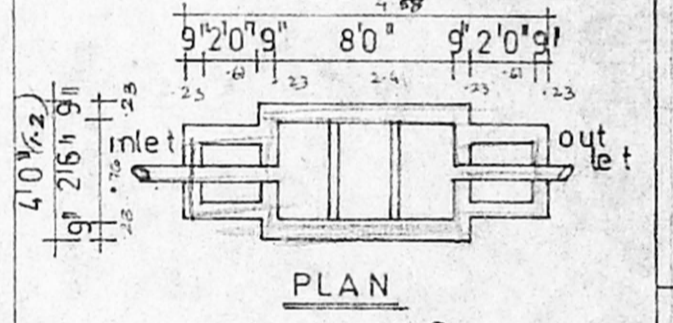


PLAN

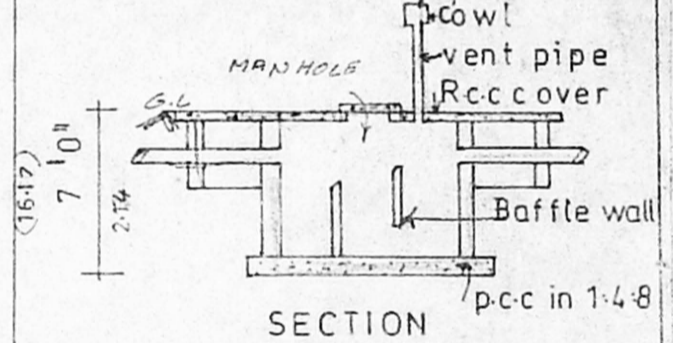


SECTION

DETAILS OF SEPTIC TANK

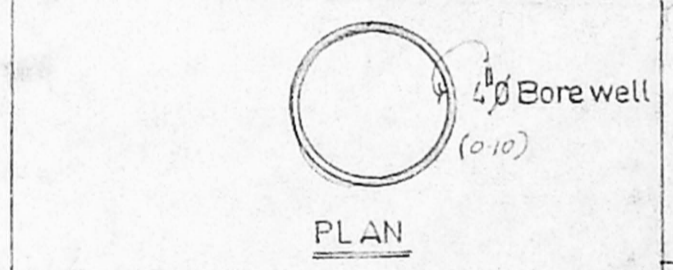

PLAN

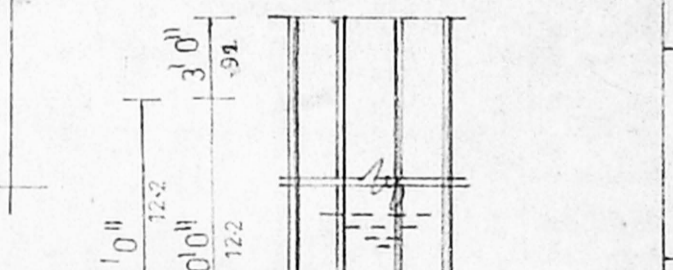

DETAILS OF BOREWELL

AREA DETAILS

	sqft	sqmtr
PLOT AREA	: 3276.00	304.46
GROUND FLOOR AREA	: 1515.75	140.87
FIRST FLOOR AREA	: 1502.16	139.61
TOTAL FLOOR AREA	: 3017.91	280.47
COVERAGE	: 46.27 %	
F.S.I	: 0.92	

PROPOSED RESIDENTIAL BUILDING AT PLOT NO: 51, SNO: 128/1 AND NEW SNO 47/51 OF NO: 78, BLOCK NO: 9C (INTERIOR FROM 10th MAIN ROAD) NADUVAKKARAI ANNA NAGAR, CHENNAI 40.

SCALE: 1" = 8' 0"

OWNER'S SIGNATURE

*S. Meiyappan*

S. MEIYAPPAN, B.E. '45  
 Licensed Surveyor - I Class.  
 Regn. No: 831.  
 Corporation of Chennai,  
 139/1, Geethanjali Colony,  
 Anna Nagar West,  
 CHENNAI - 600 040.

LICENSED SURVEYOR