




PLAN SHOWING THE PROPOSED DEMOLITION & RECONSTRUCTION FOR COMPUTER CHIPS ASSEMBLY AND RESIDENTIAL BUILDING IN S.NO:1420/6, BLOCK NO: 29 OF MYLAPORE VILLAGE DOOR NO: 527 & 528 ANNA SALAI CHENNAI -18 CORP. DIV. NO: 114

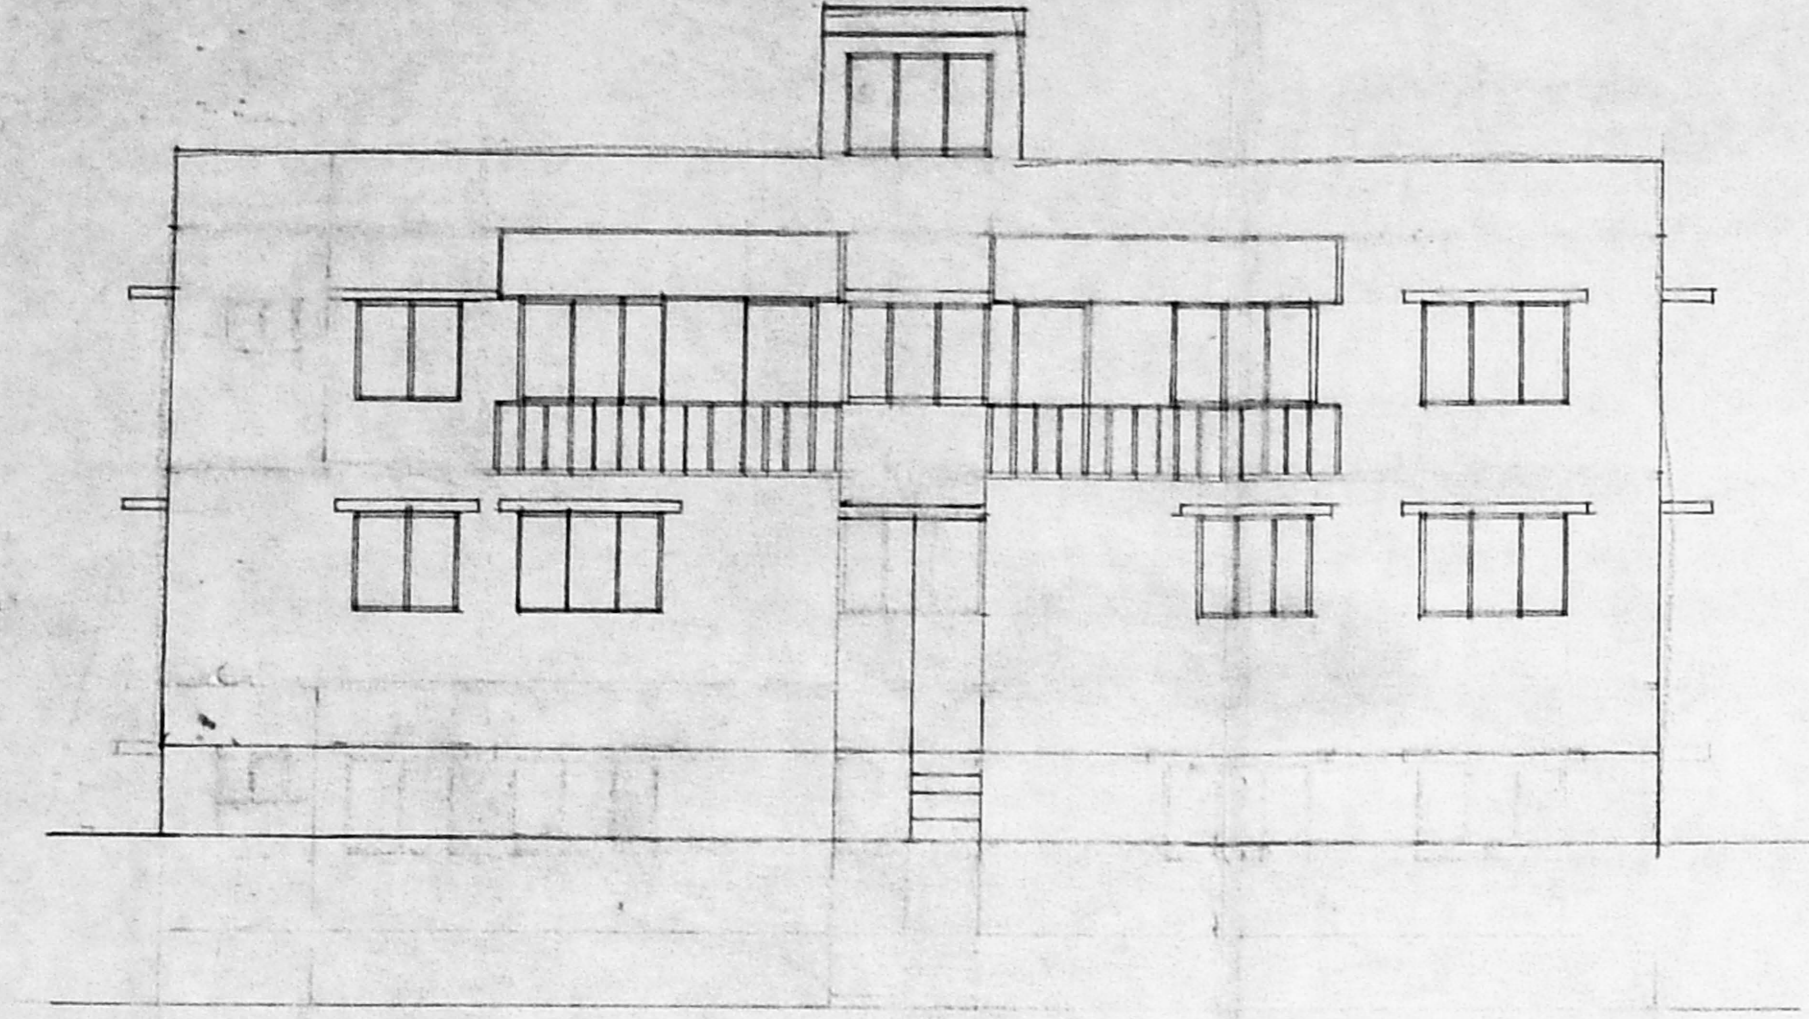


FRONT ELEVATION

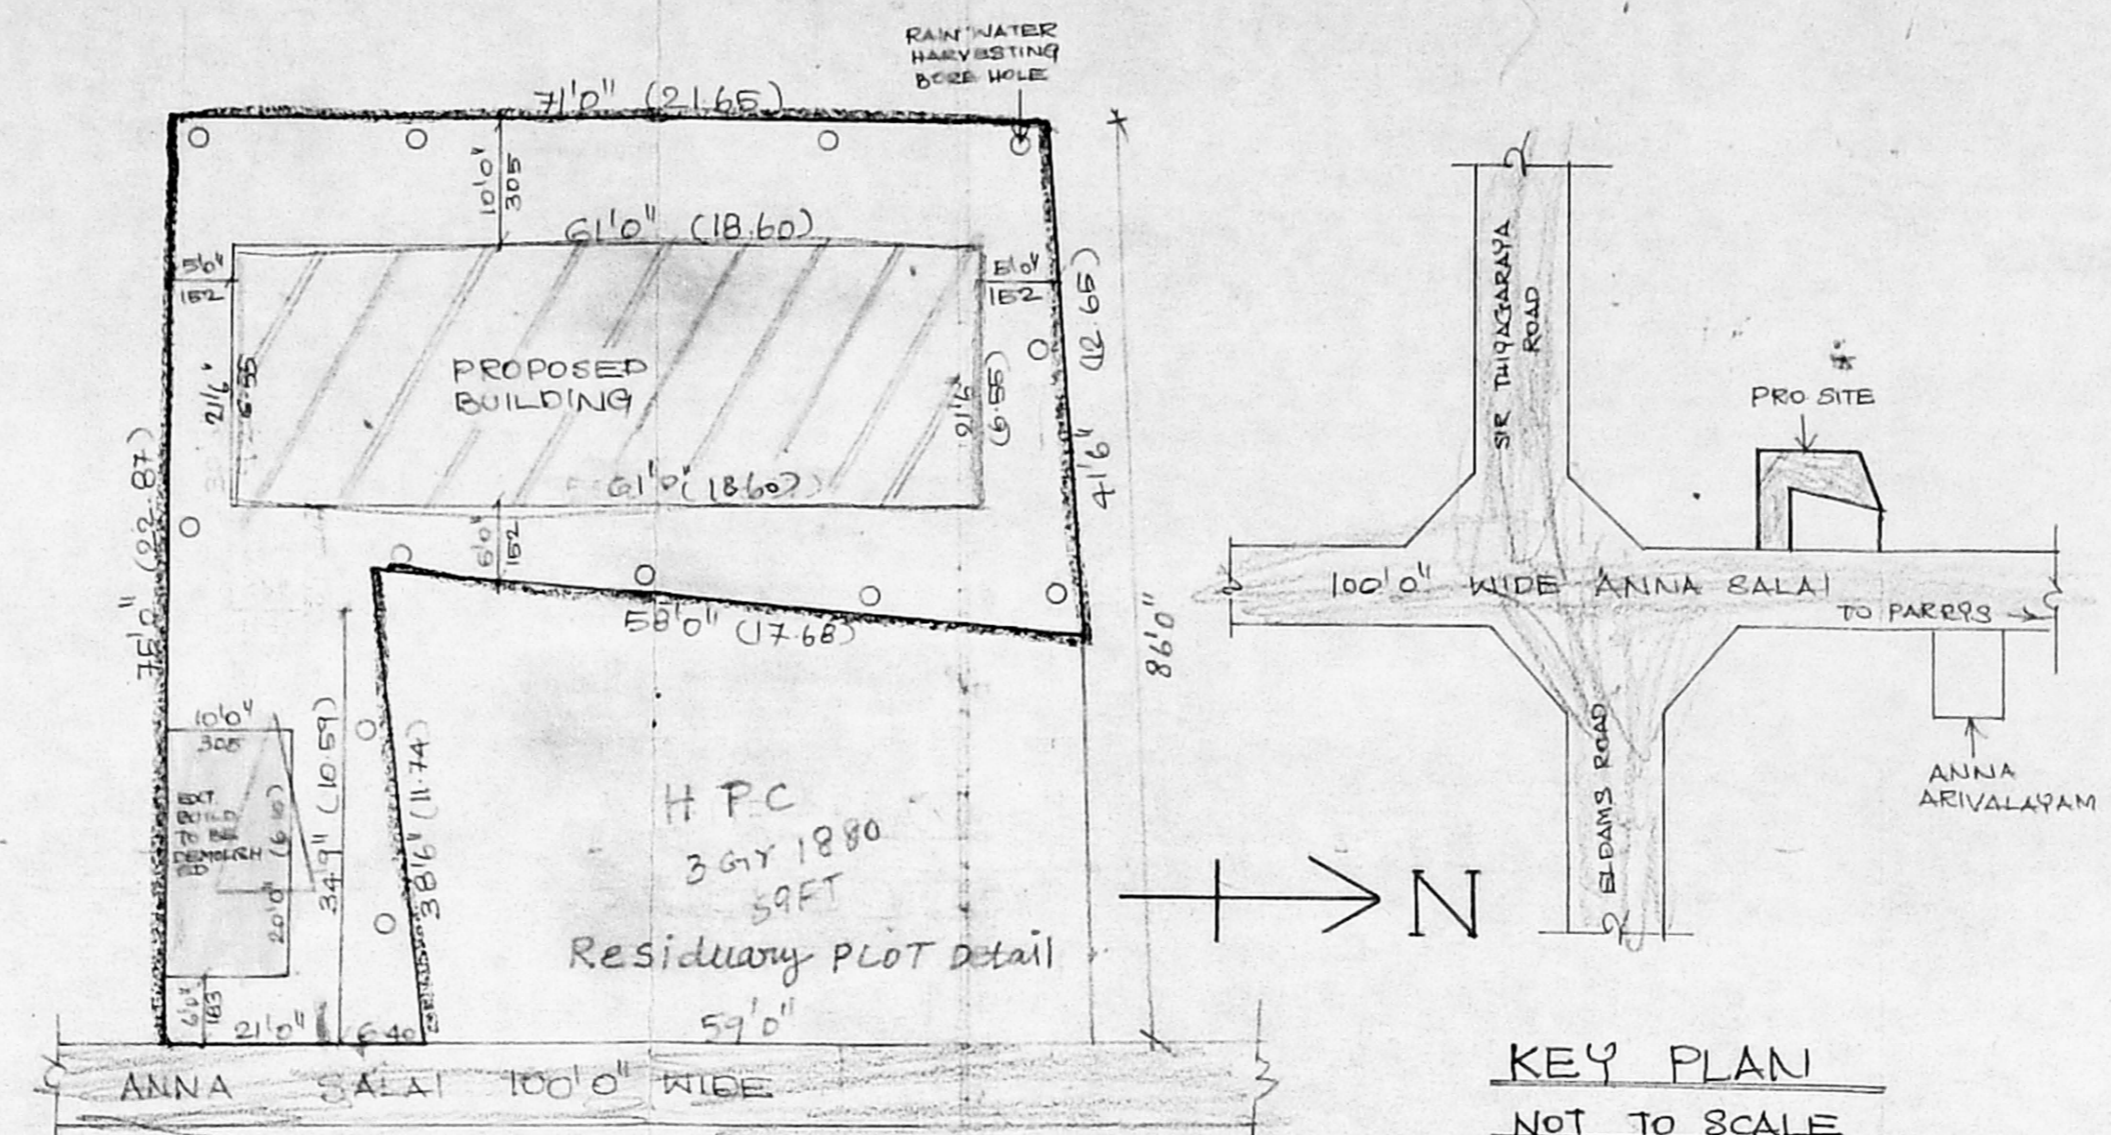


KEY PLAN NOT TO SCALE

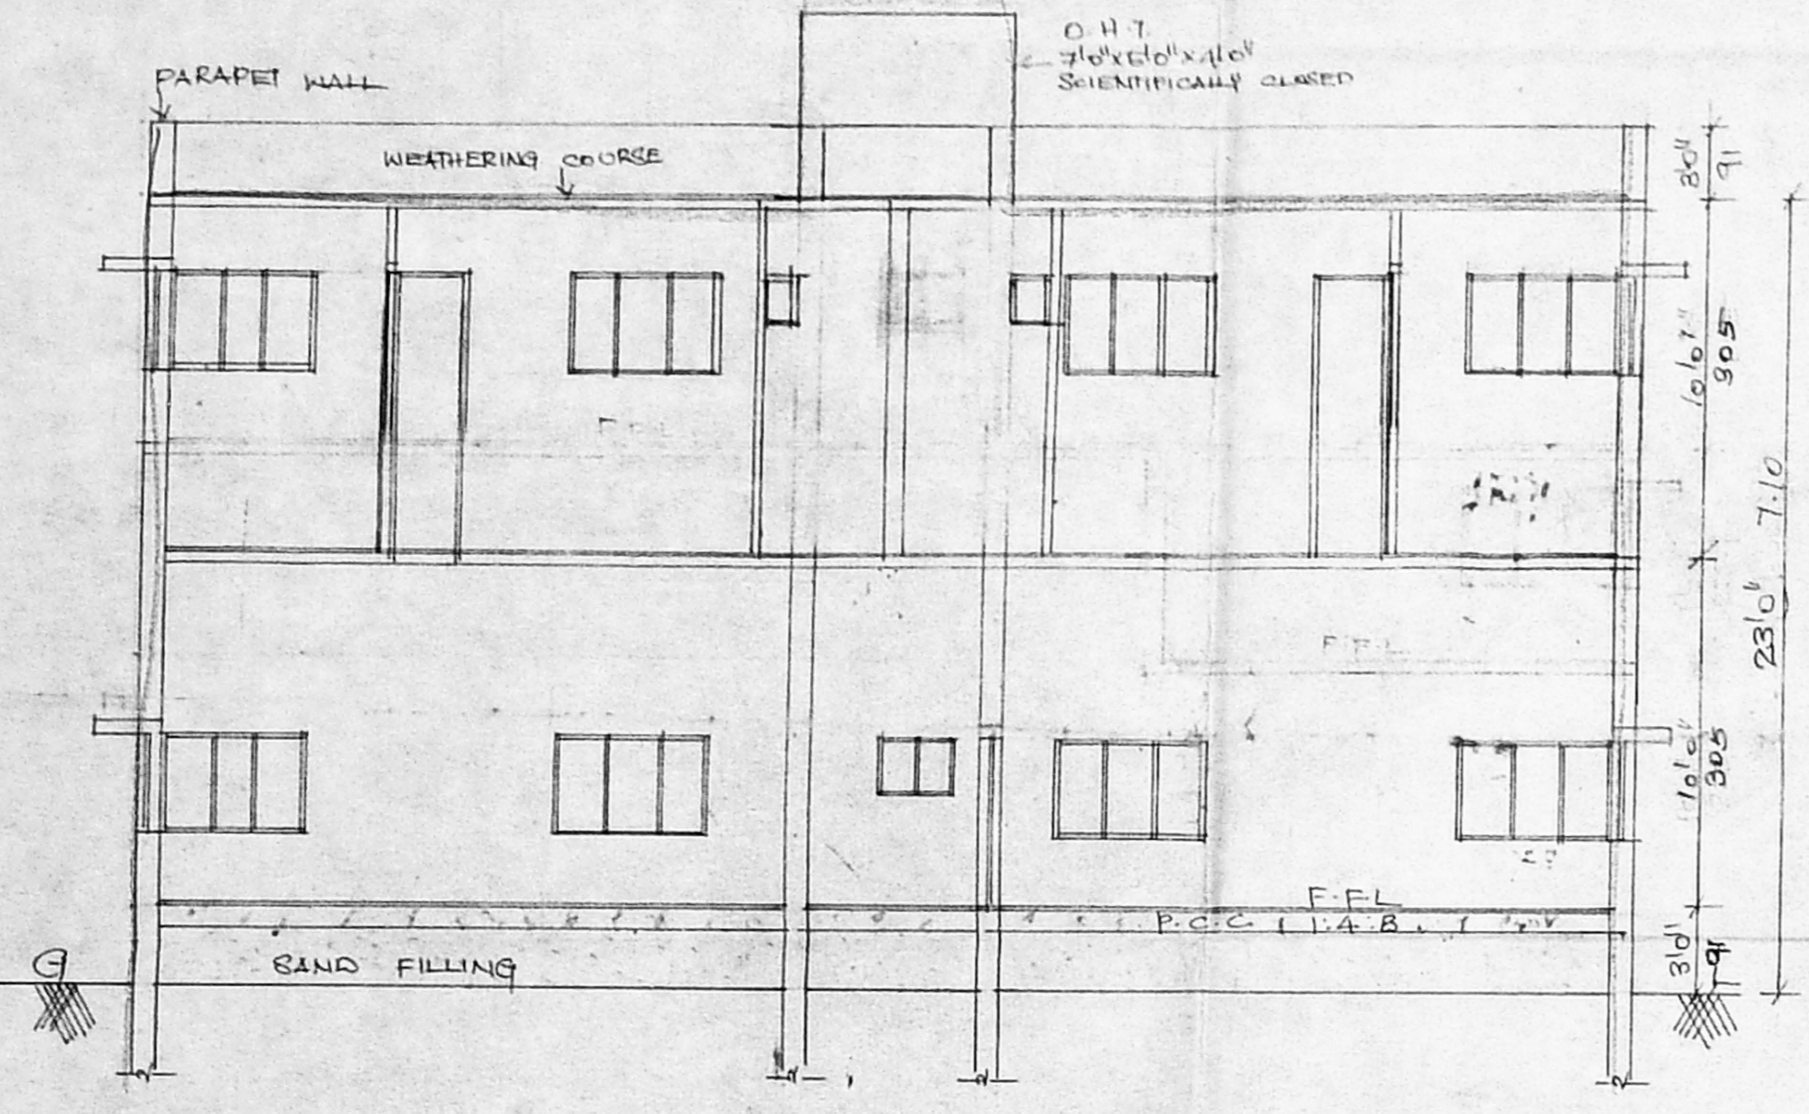

SECTION ON AB

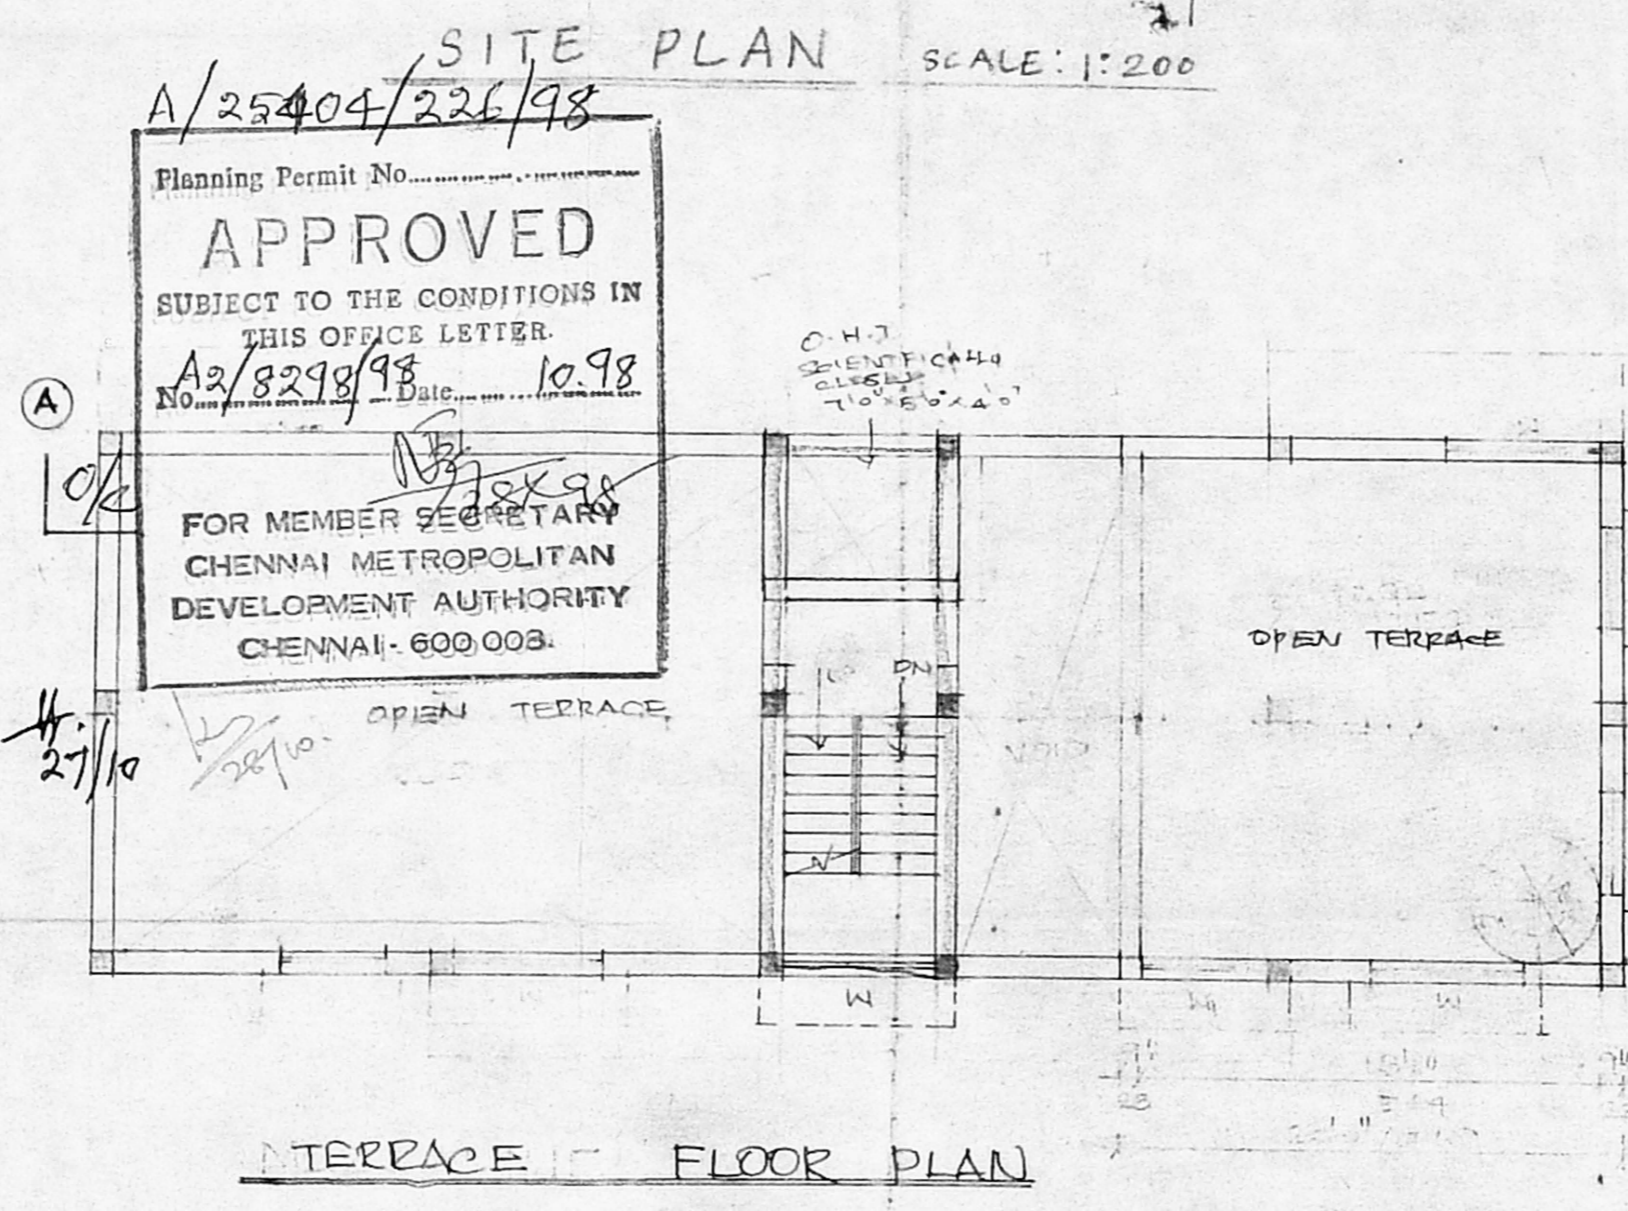


TERRACE FLOOR PLAN

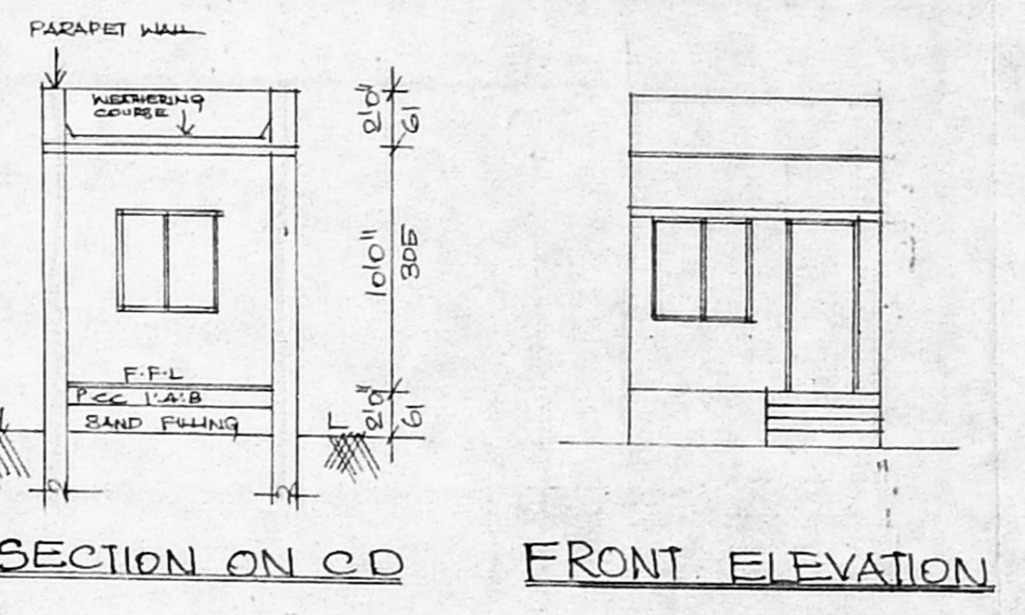


SECTION ON CD

FRONT ELEVATION


APPROVED
 Planning Permit No. A/25404/226/98
 SUBJECT TO THE CONDITIONS IN THIS OFFICE LETTER.
 No. A2/8298/98 Date: 10.98
 FOR MEMBER SECRETARY
 CHENNAI METROPOLITAN
 DEVELOPMENT AUTHORITY
 CHENNAI - 600 003.

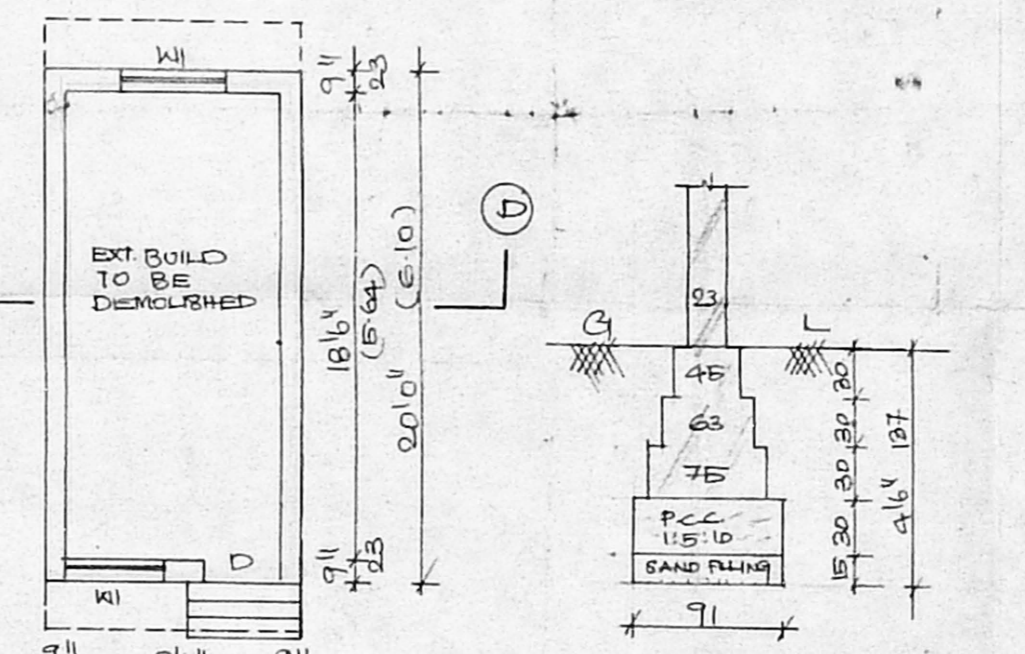


FOUNDATION DETAILS SCALE 1:50

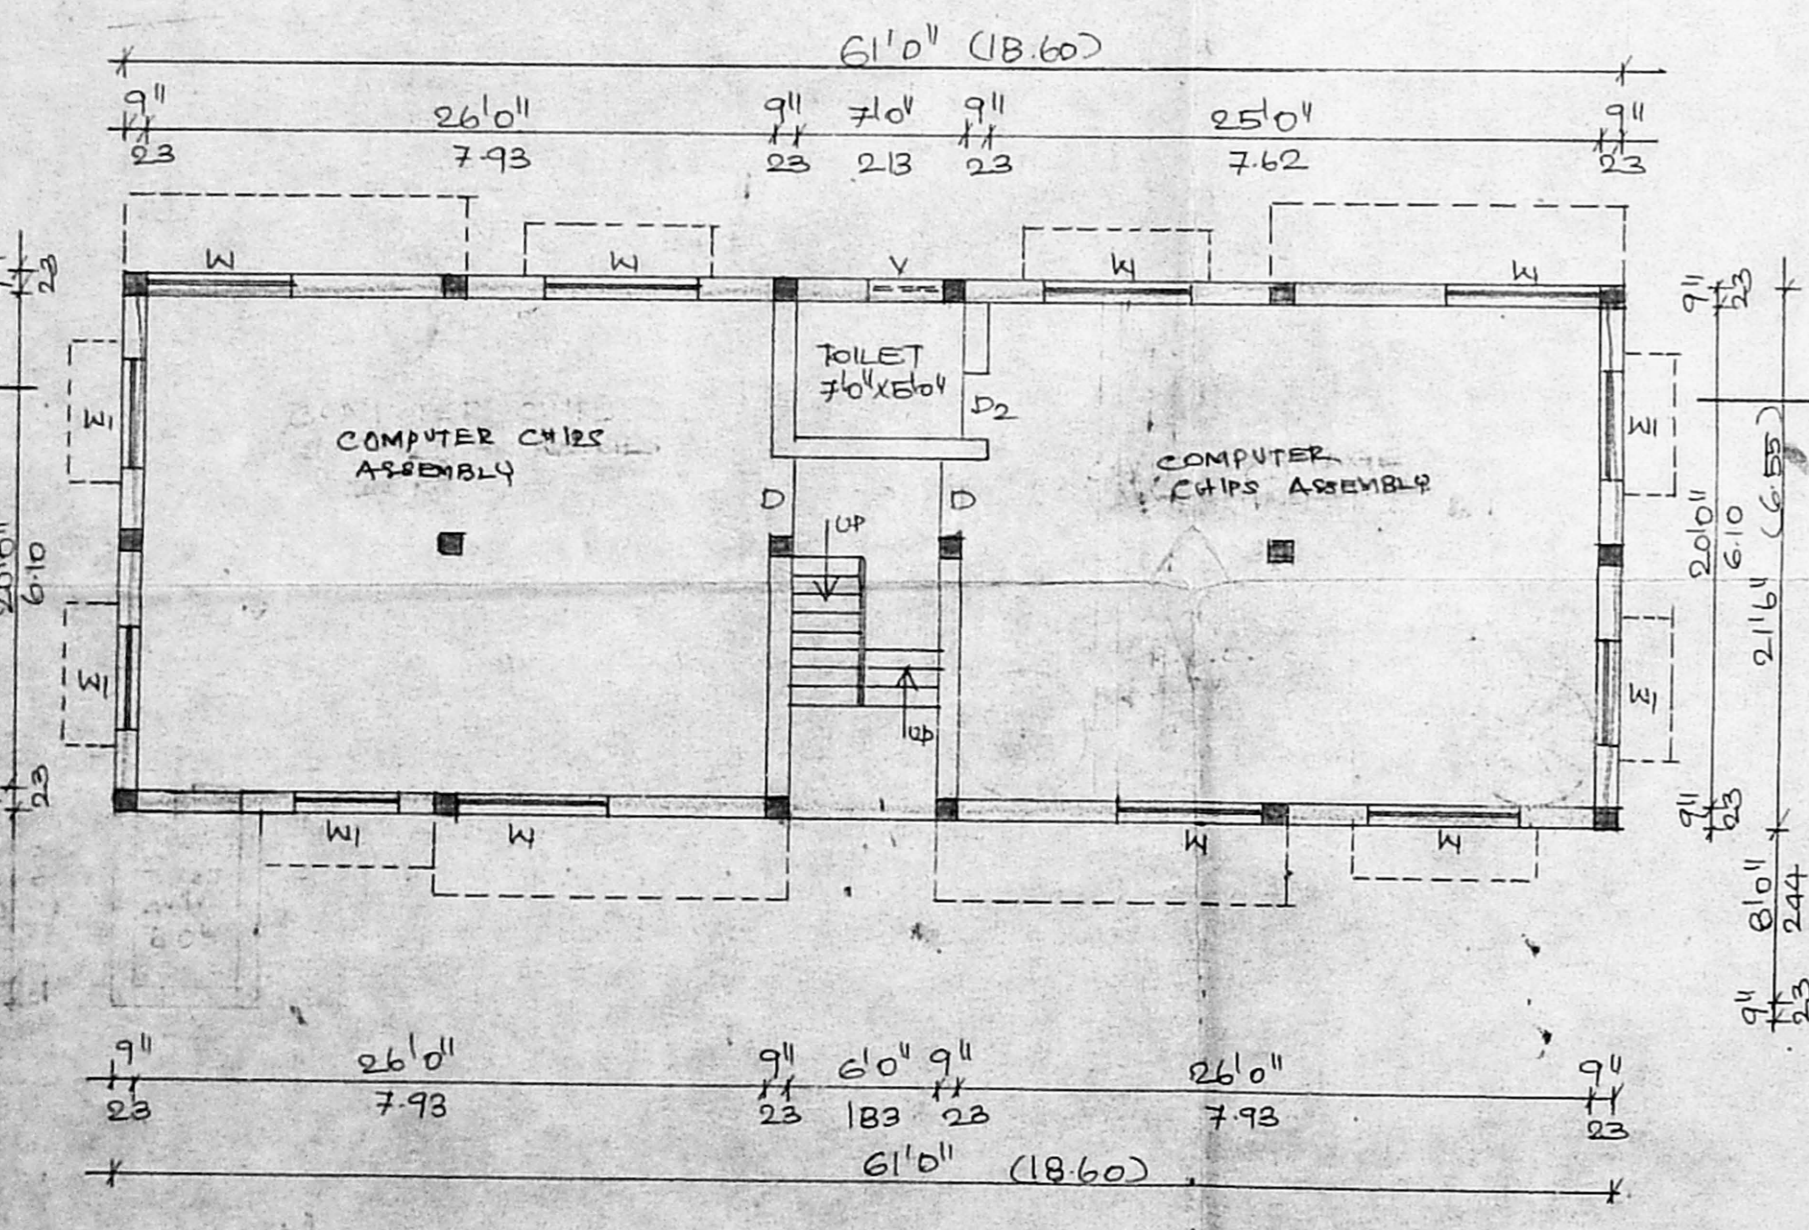

GROUND FLOOR PLAN

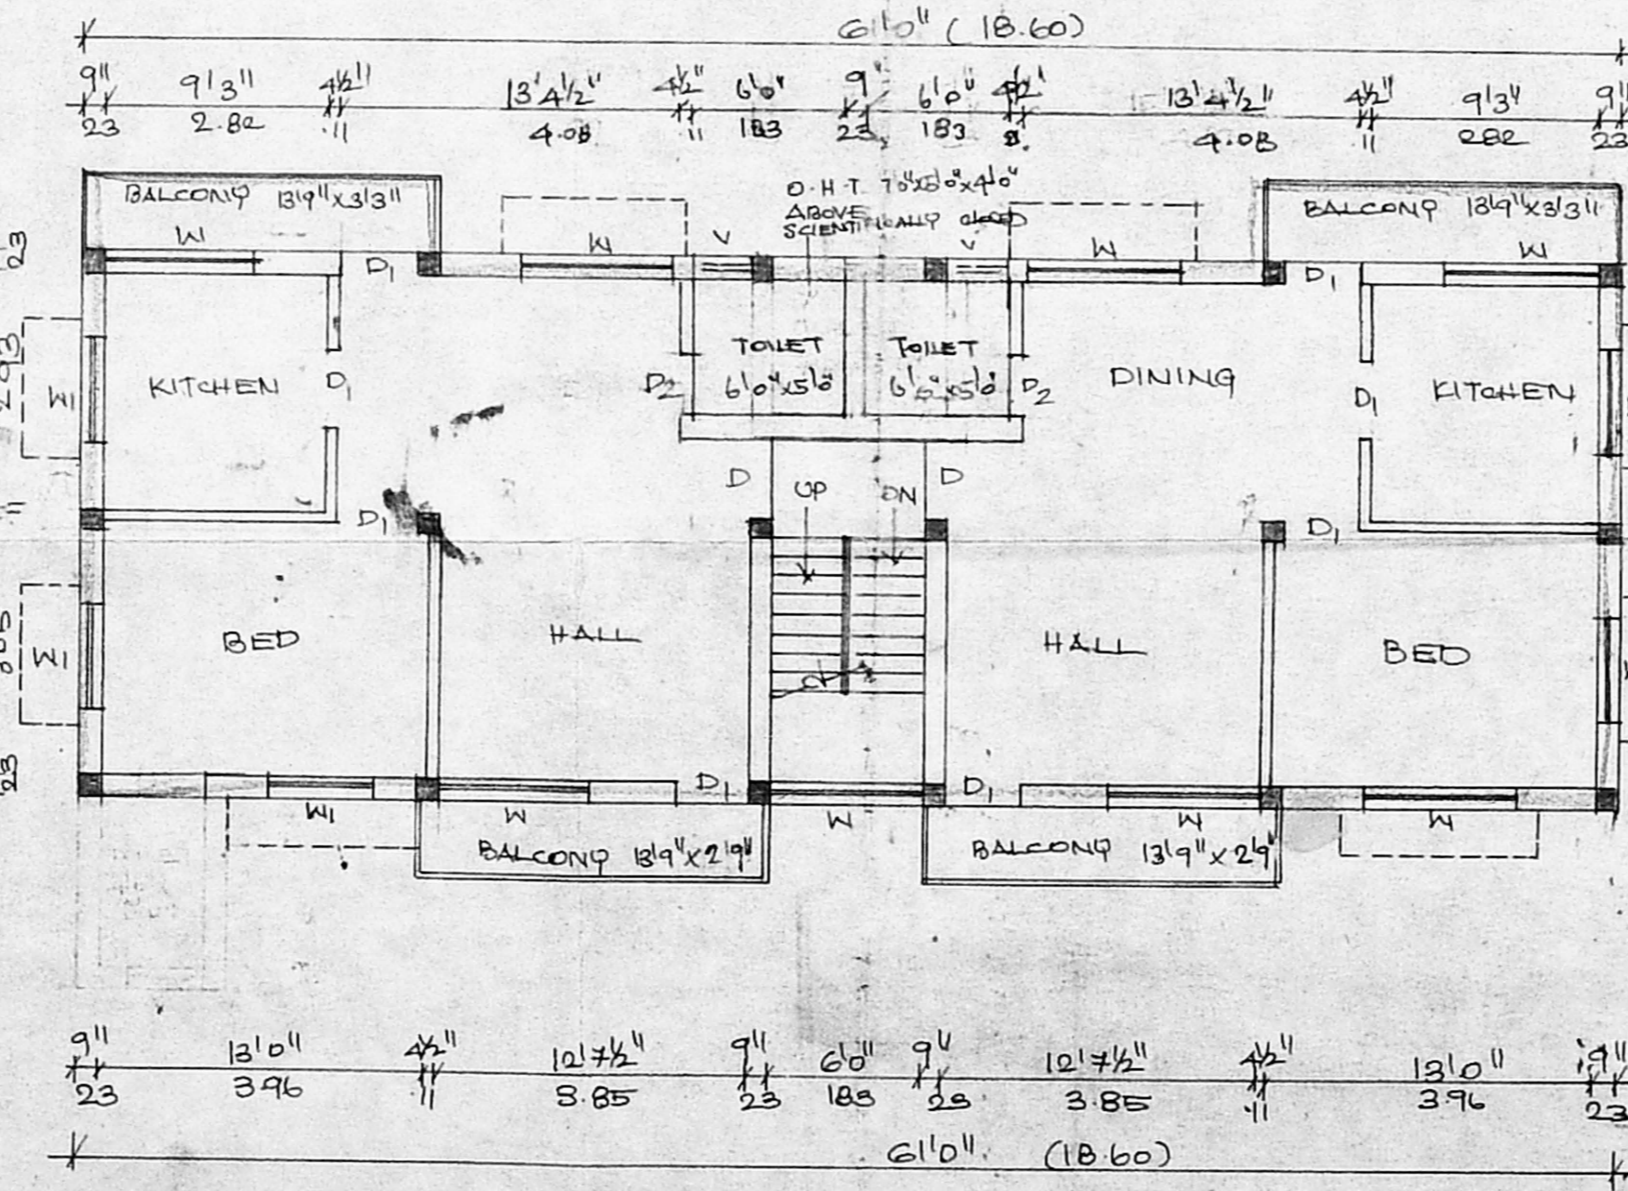

FIRST FLOOR PLAN

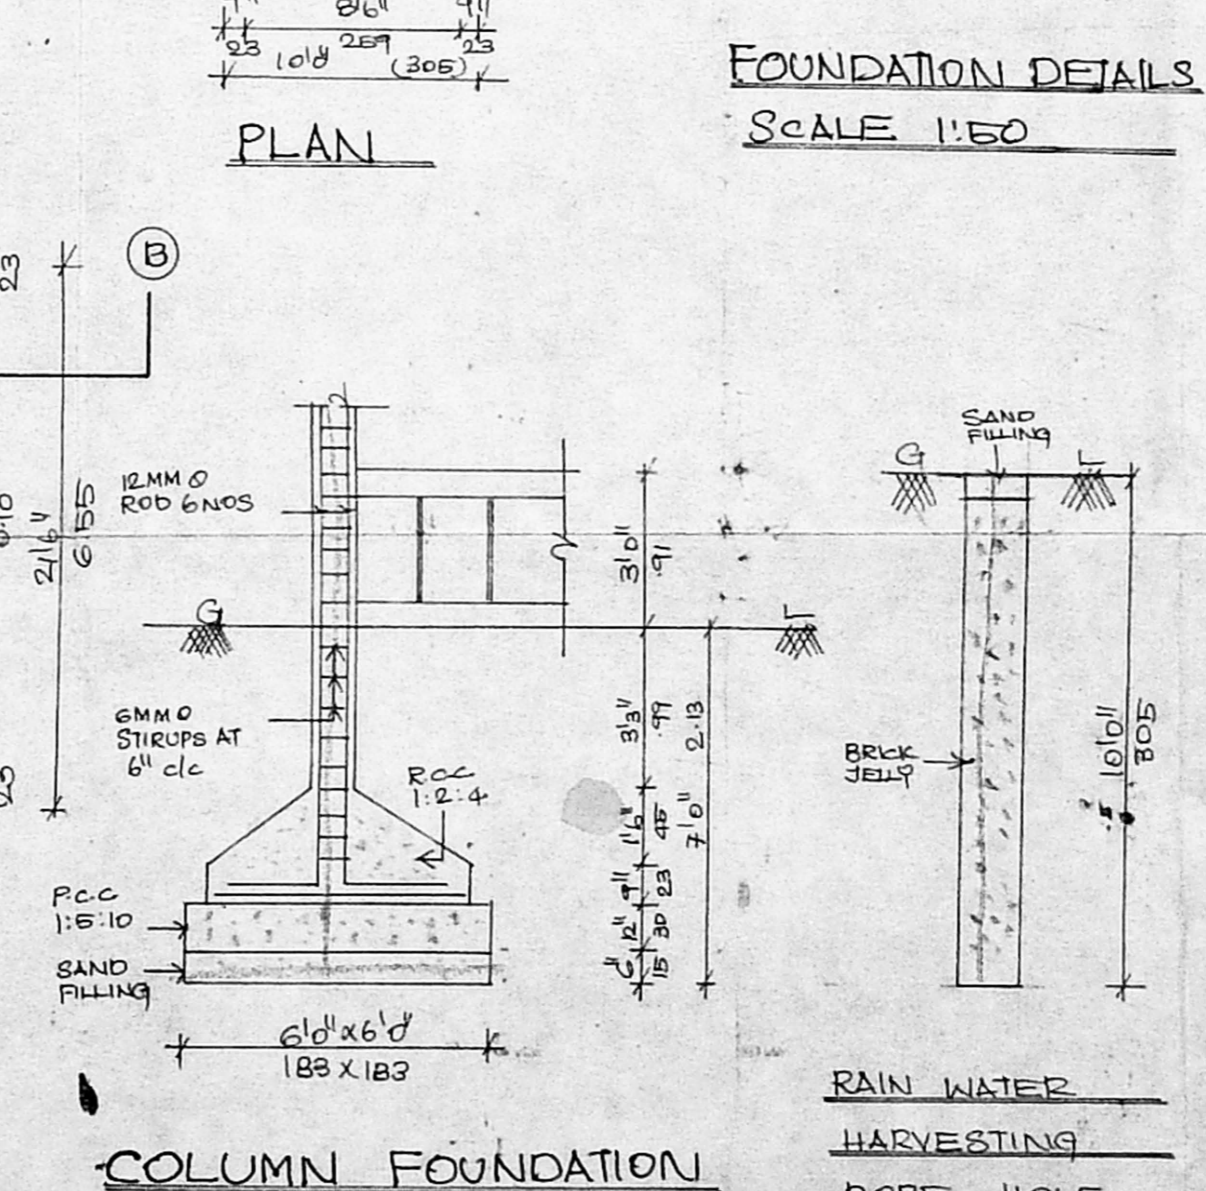

COLUMN FOUNDATION SCALE 1:50

SCALE 1:100

SPECIFICATION

FOUNDATION IN P.C.C 1:5:10 OVER SAND FILLING. BASEMENT AND SUPERSTRUCTURE IN BRICK WORK C.M. 1:6 FLOORING IN P.C.C 1:4:8 AND FLOOR FINISH WITH C.M. 1:3 PLASTERING IN C.M. 1:3 ROOF SLAB IN R.C.C 1:2:4 MIX 12 MM THICK WEATHERING COURSE PROVIDED OVER ROOF SLAB PARAPET WALL 9 CM HT.

JOINERY DETAILS IN CM

D	DOOR	100 X 213
D1	DOOR	91 X 213
D2	DOOR	76 X 213
W1	WINDOW	123 X 122
		122 X 122
V	VENTILATOR	76 X 91

AREA DETAILS

	SQ FT	SQ.M
PLOT AREA	3700.00	343.87
GROUND FLOOR	1311.50	121.88
FIRST FLOOR	1490.25	138.50
TOTAL AREA	2801.75	260.38
F.S.I = 0.76		
PLOT COVERAGE 35.45%		
EXT BUILD TO BE DEMOLISHED	200.00	18.59

COLOUR INDEX

PROPOSED BUILDING	
EXISTING ROAD	
SITE BOUNDARY	
DEMOLITION	

V.S. Bhaskar
OWNER
 T. Castoury
 T. CASTOURY, D.C.E. D.C.T
 LICENSED SURVEYOR
 CLASS II NO. 239
 CORPN OF CHENNAI
 LICENSED SURVEYOR