




B/26146/302/98
 Planning Permit No.
APPROVED
 SUBJECT TO THE CONDITIONS IN
 THIS OFFICE LETTER.
 No. B/10868/98 Date 9-98
 FOR MEMBER SECRETARY
 CHENNAI METROPOLITAN
 DEVELOPMENT AUTHORITY
 CHENNAI-600 008.

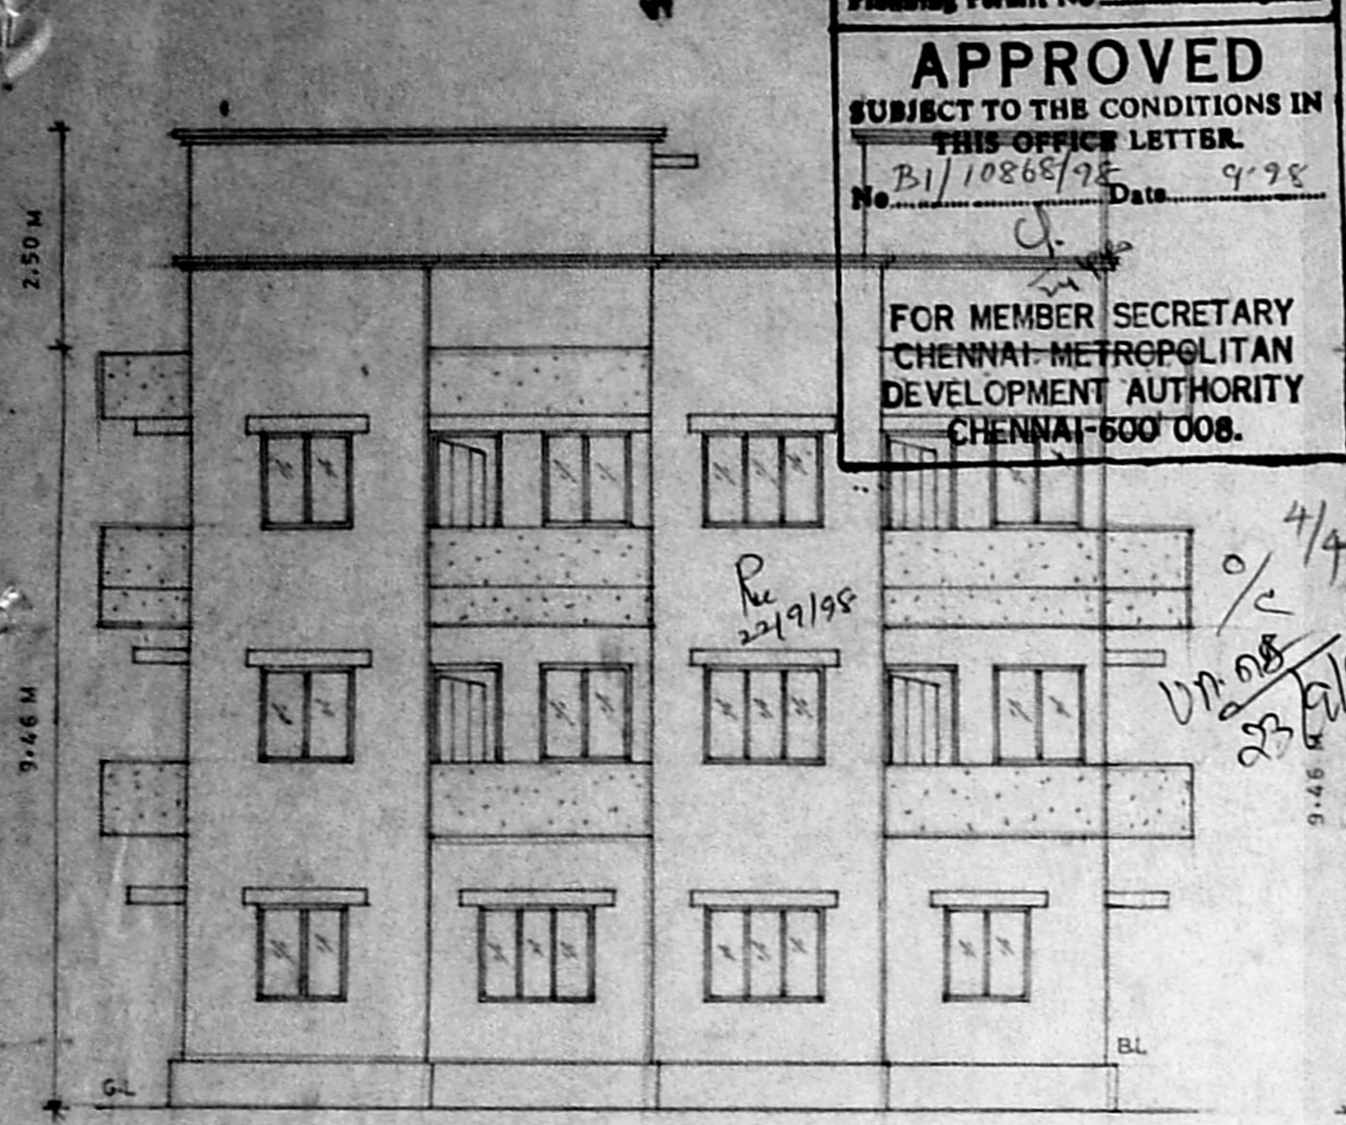


FRONT ELEVATION SCALE: 1:100

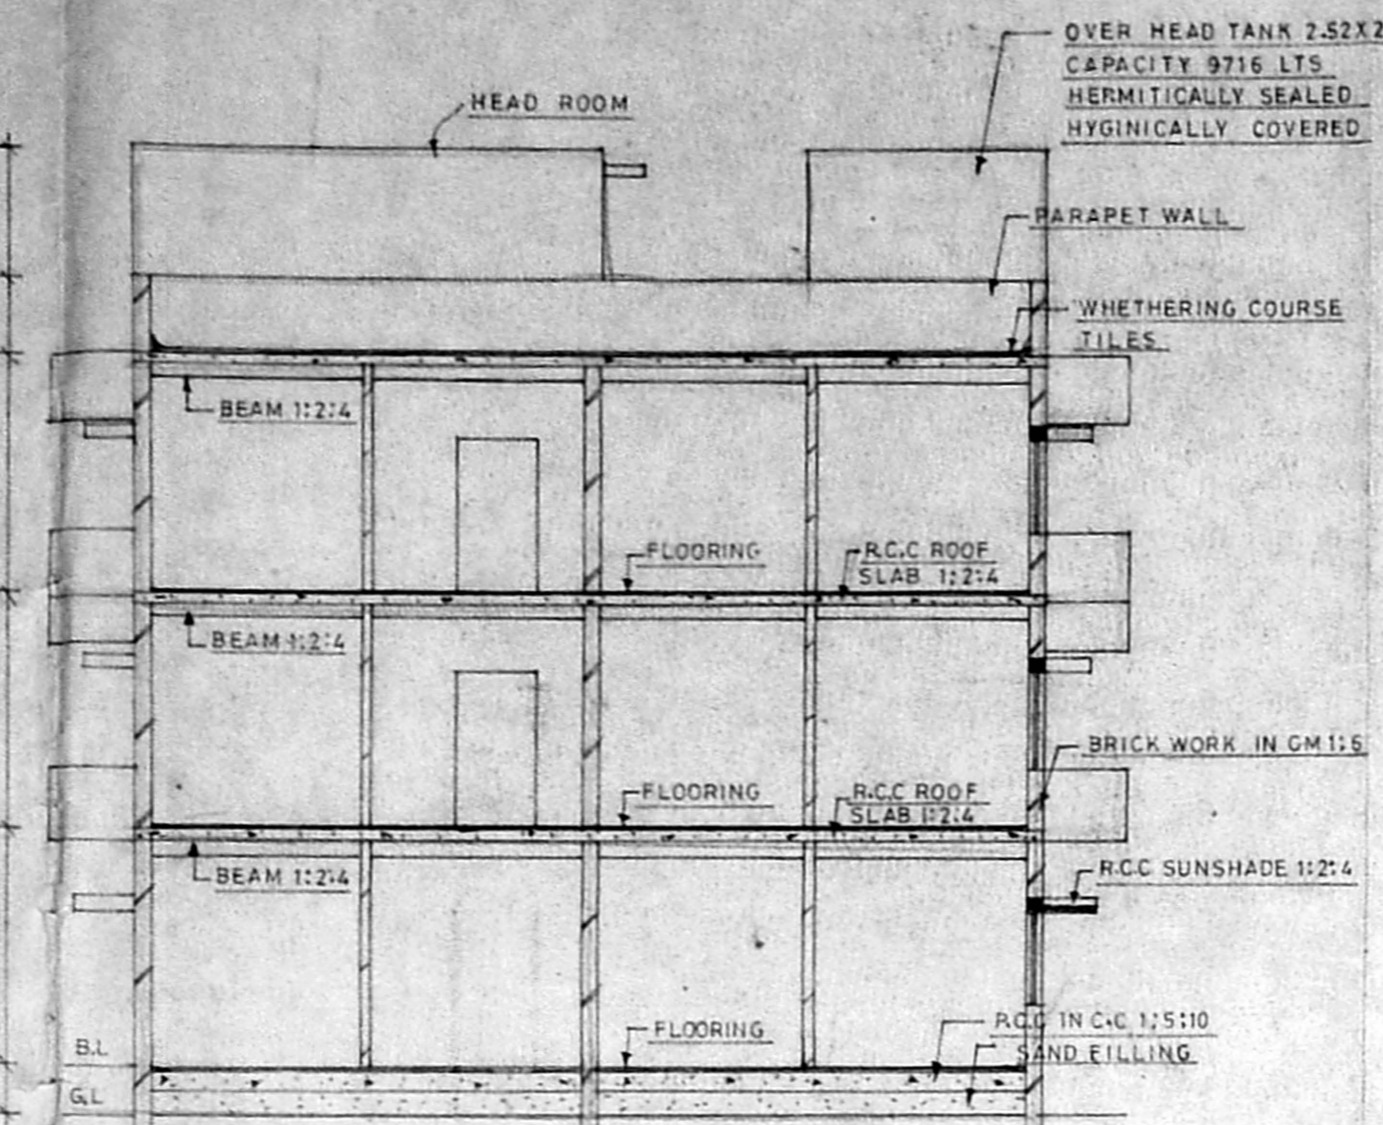


SECTION AT AB SCALE: 1:100

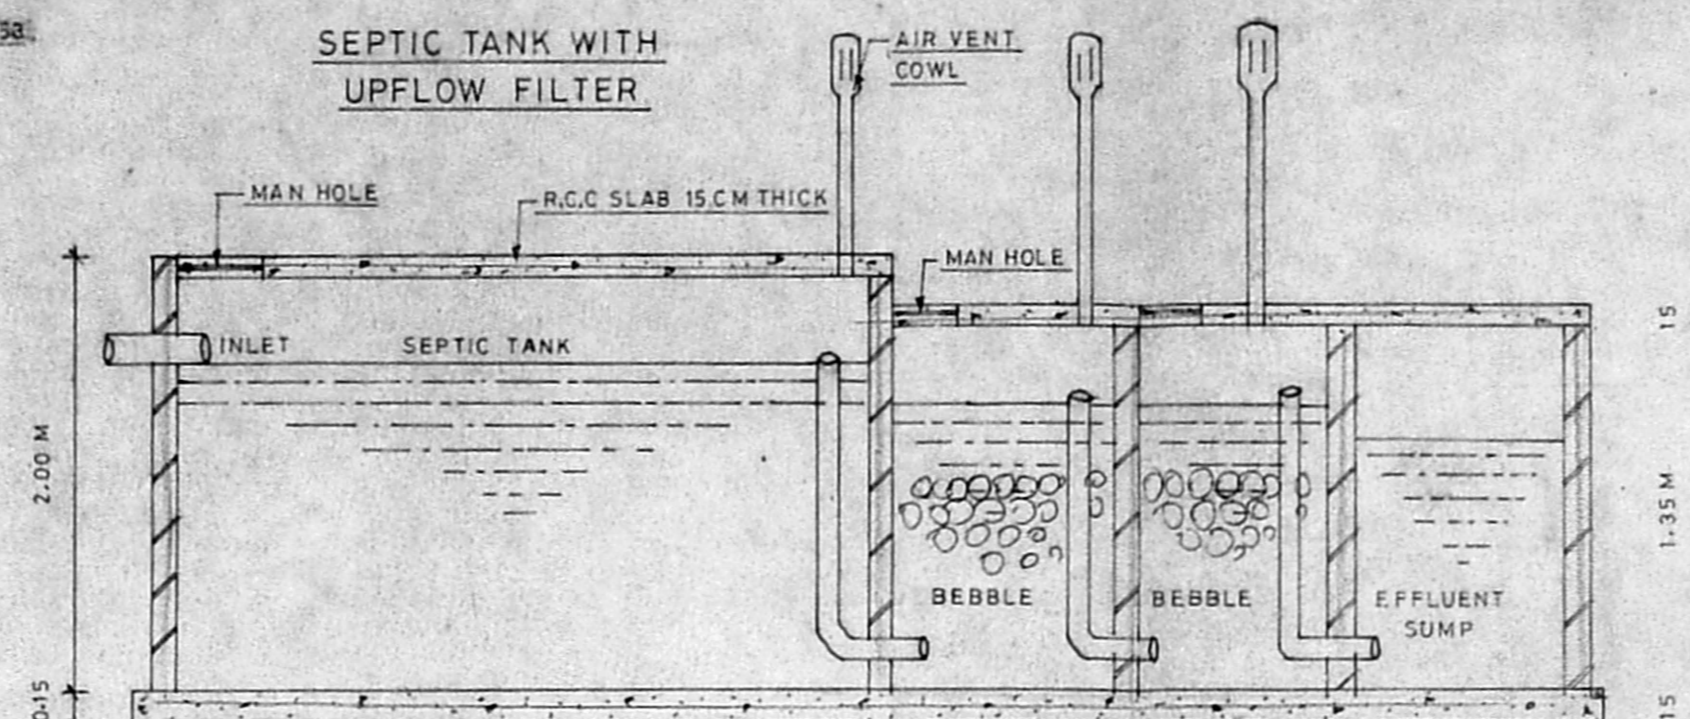


SECTION ON AB

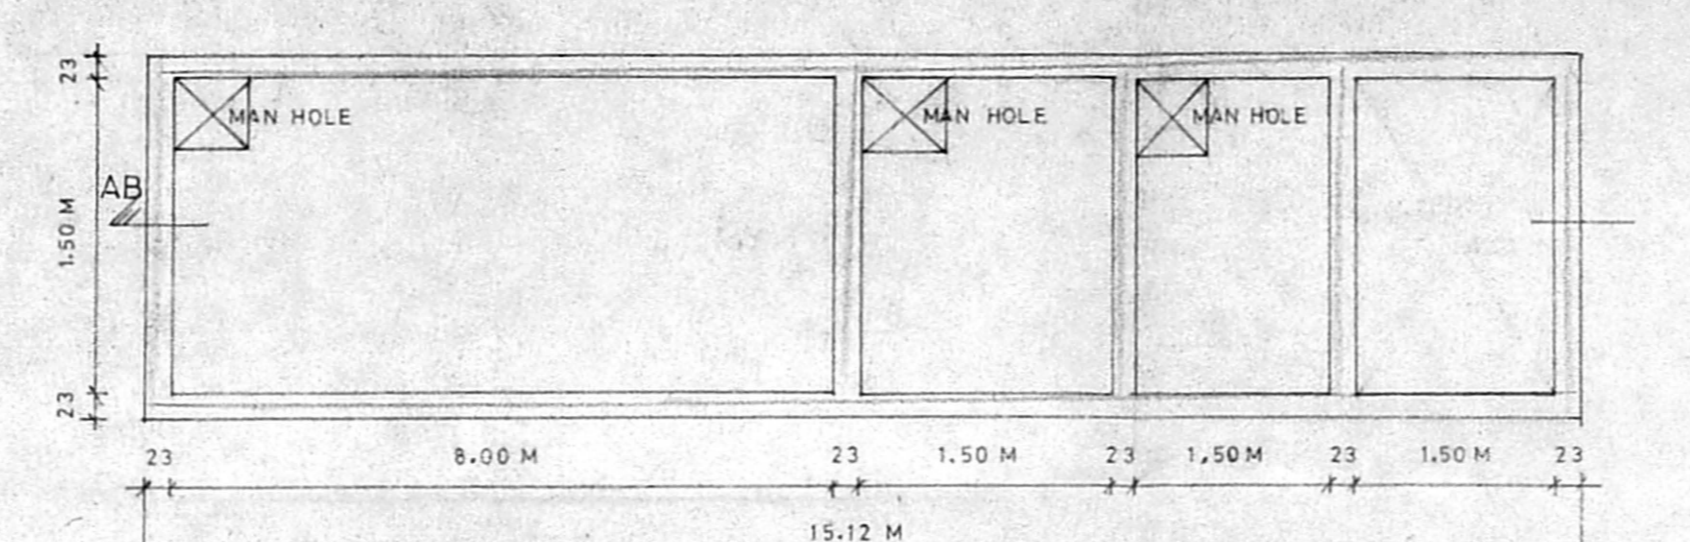


PLAN (SCALE 1:50)

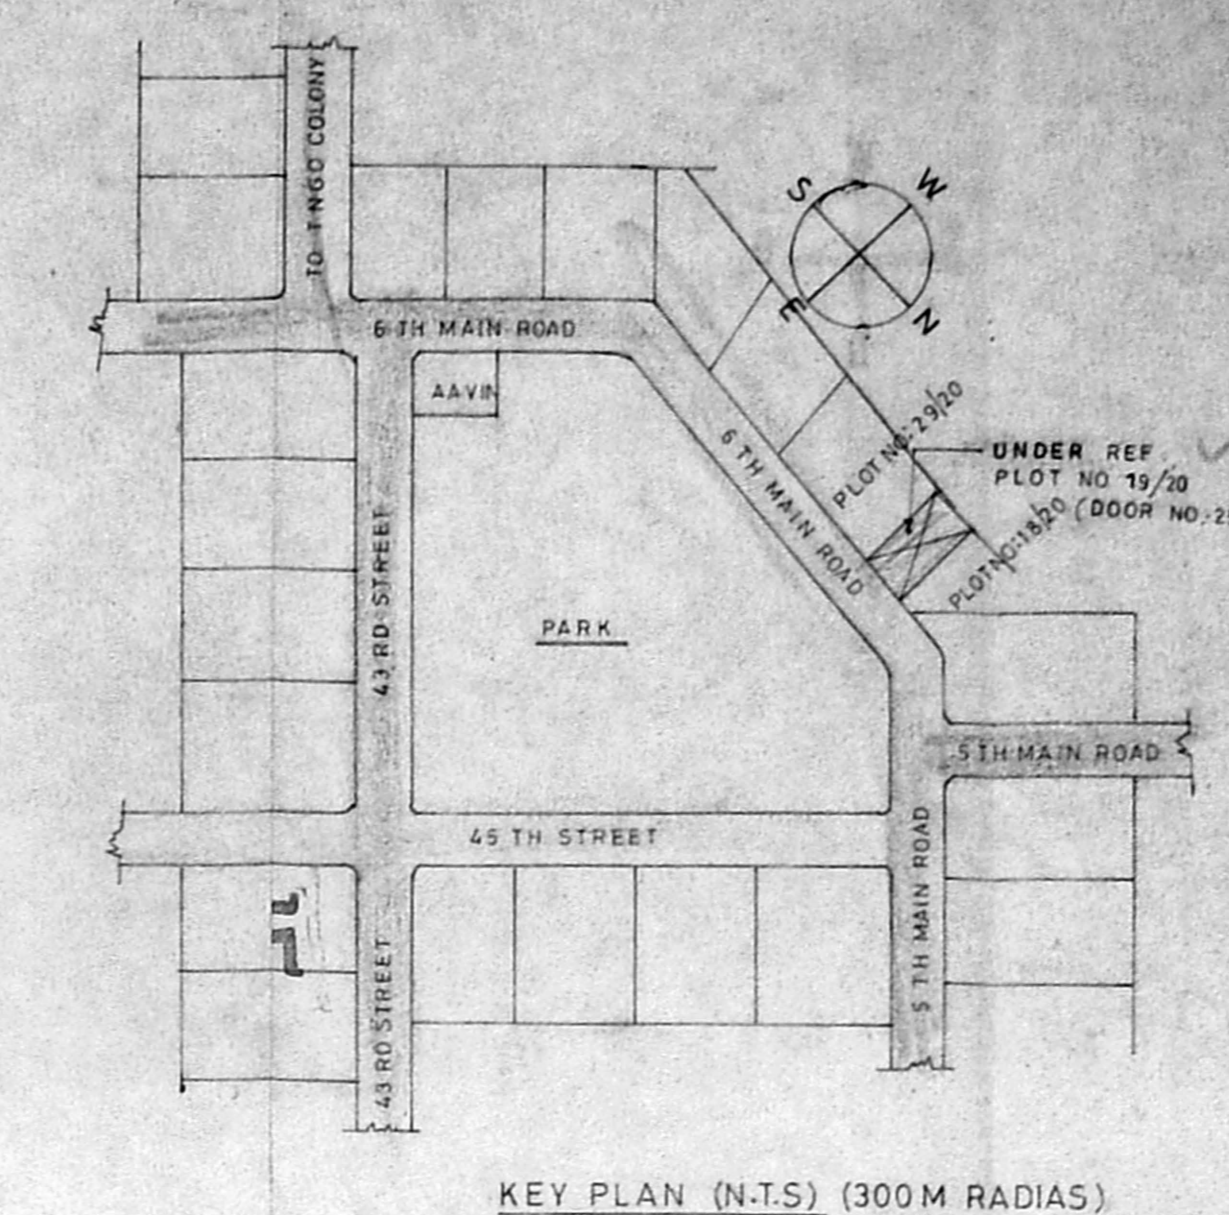


KEY PLAN (N-T.S) (300M RADIAS)

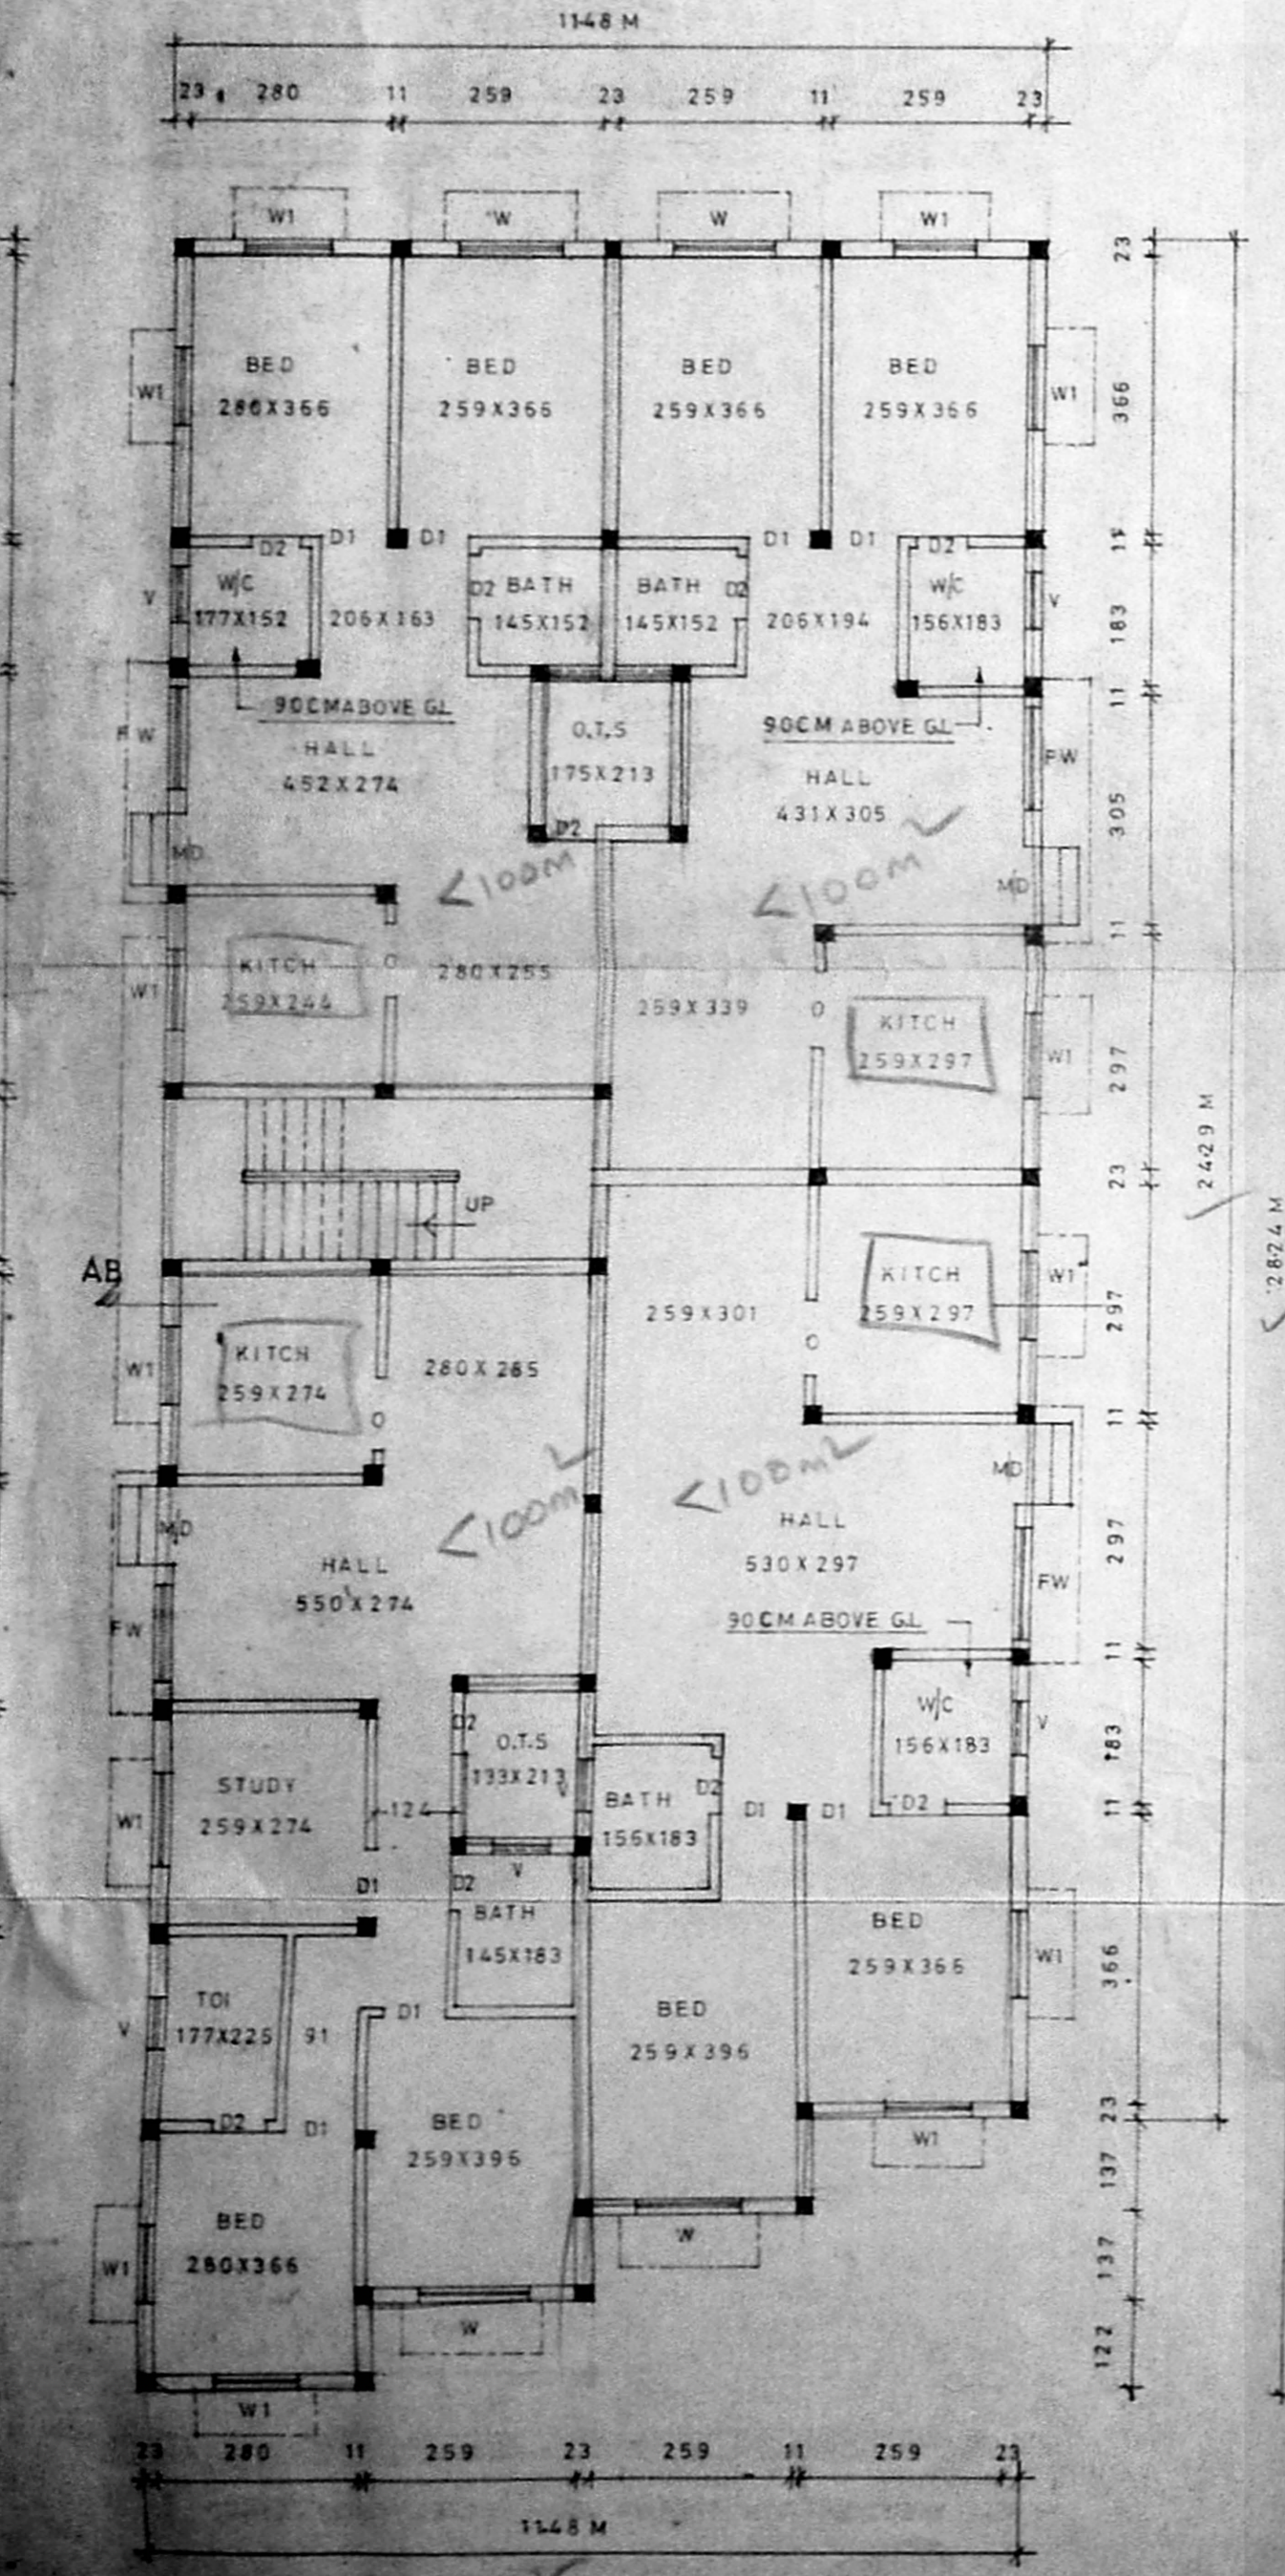


GROUND FLOOR PLAN SCALE: 1:100

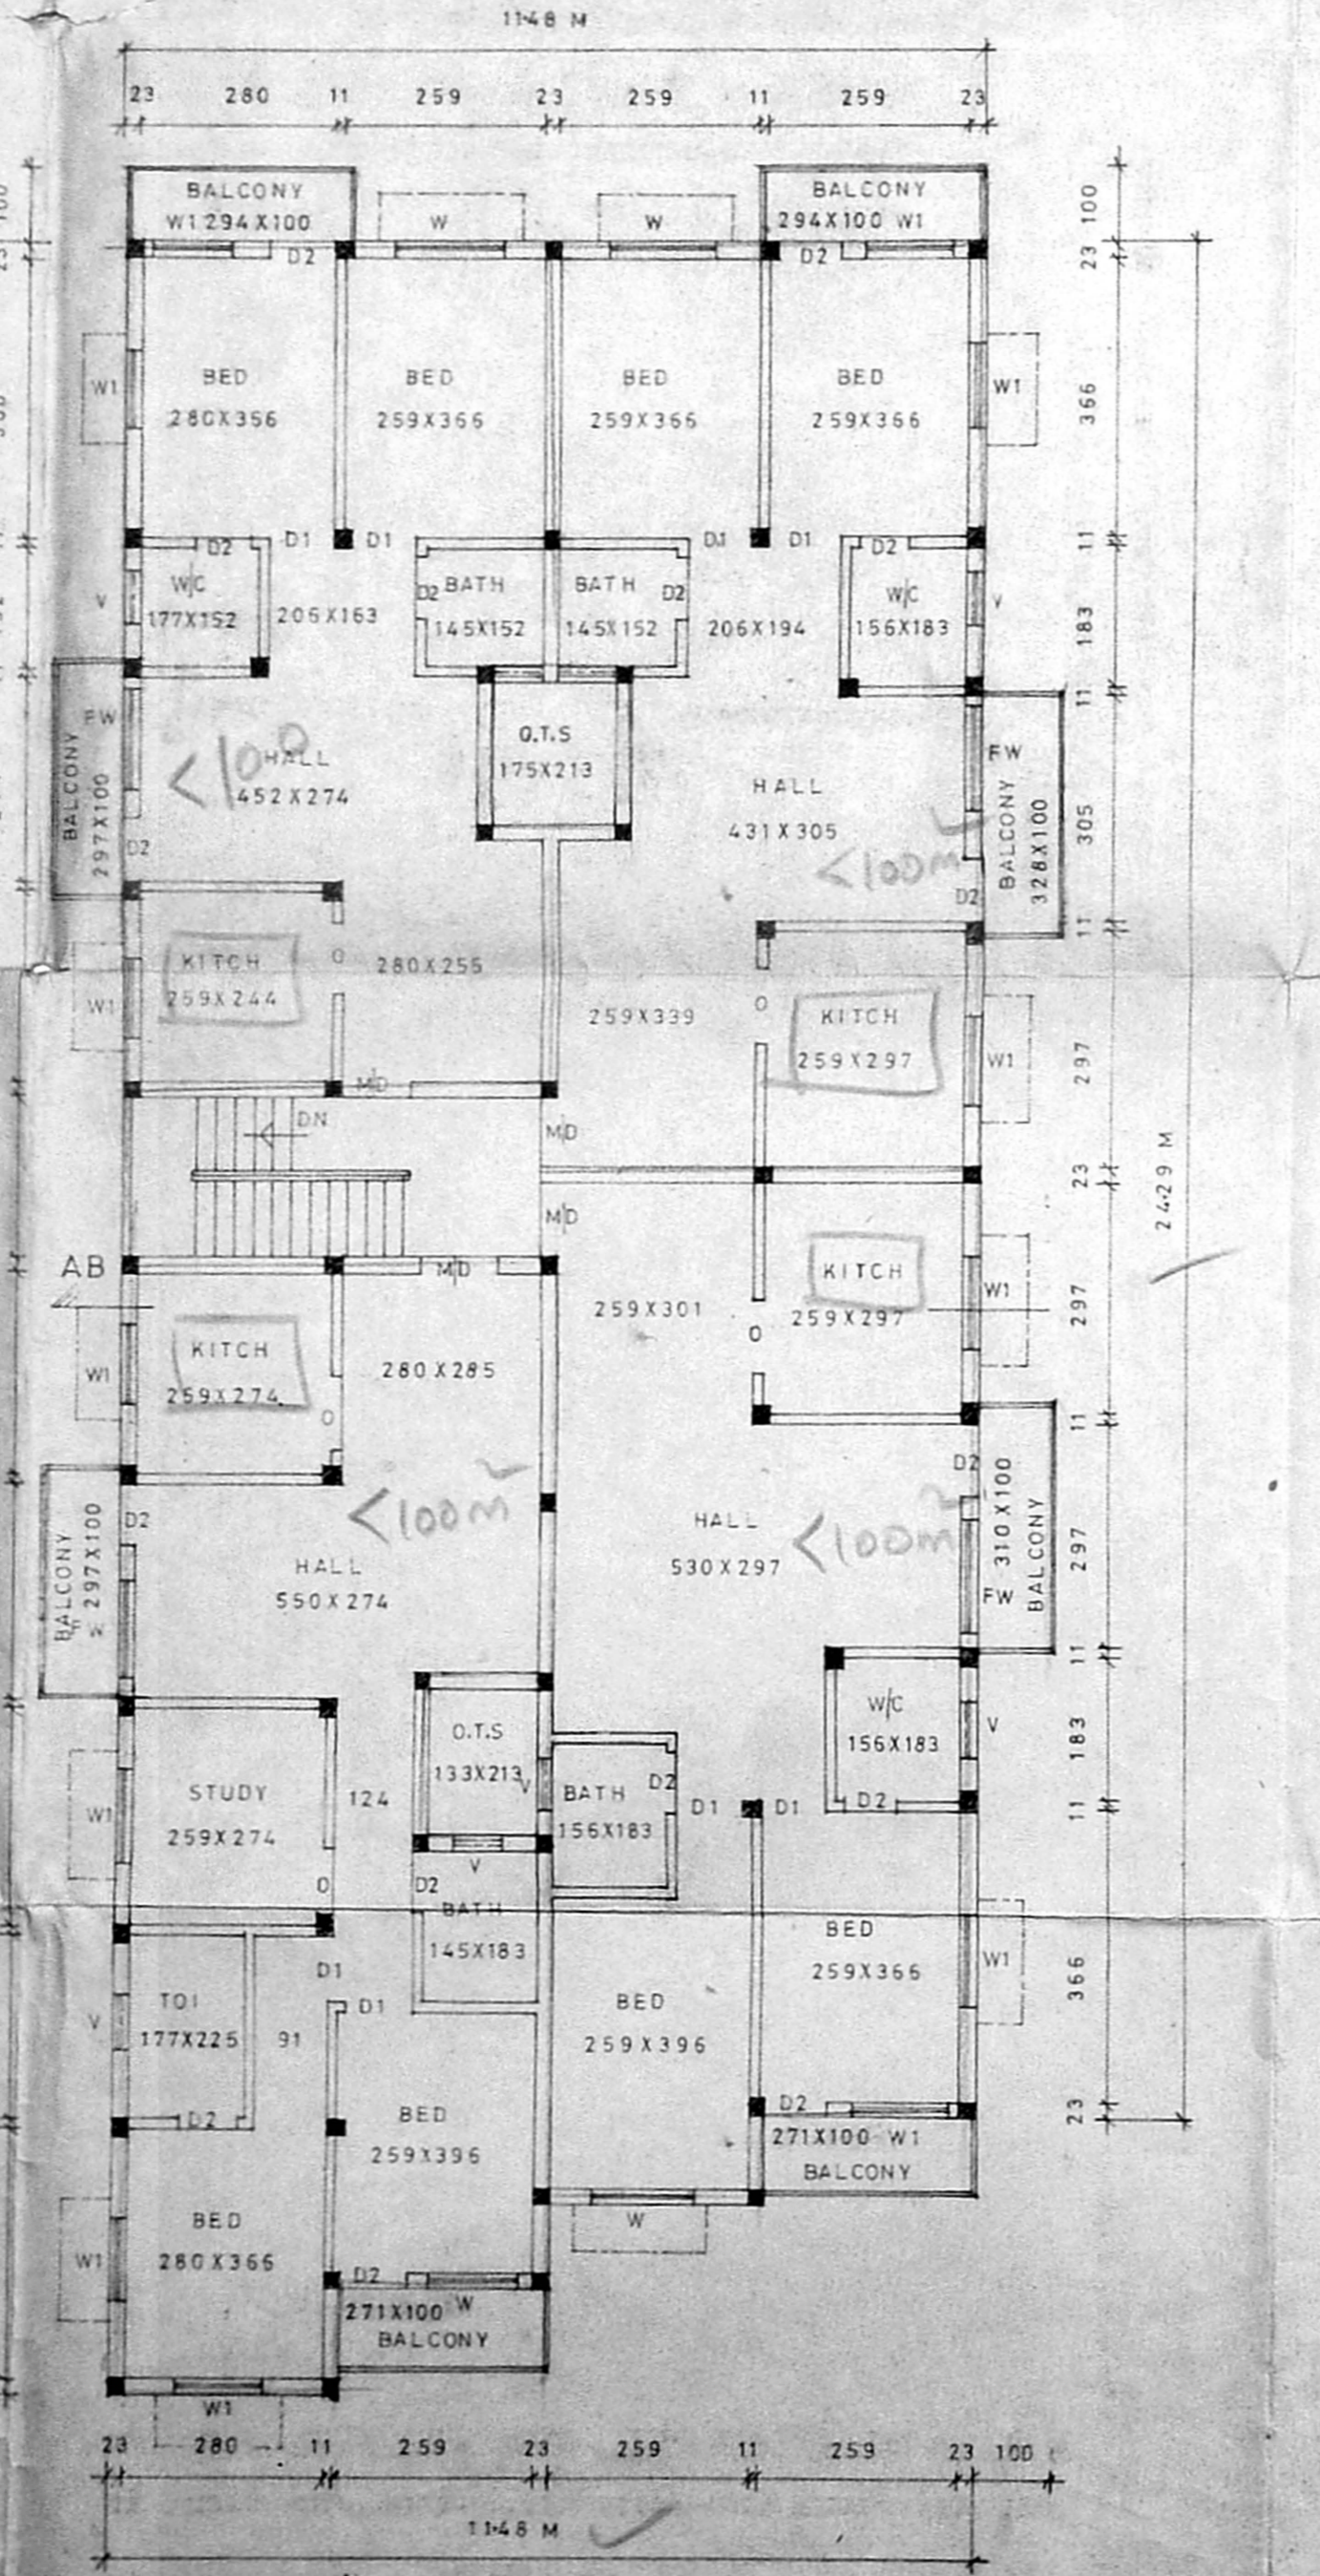


FIRST FLOOR & SECOND FLOOR PLAN
 TYPICAL FLOOR PLAN SCALE: 1:100

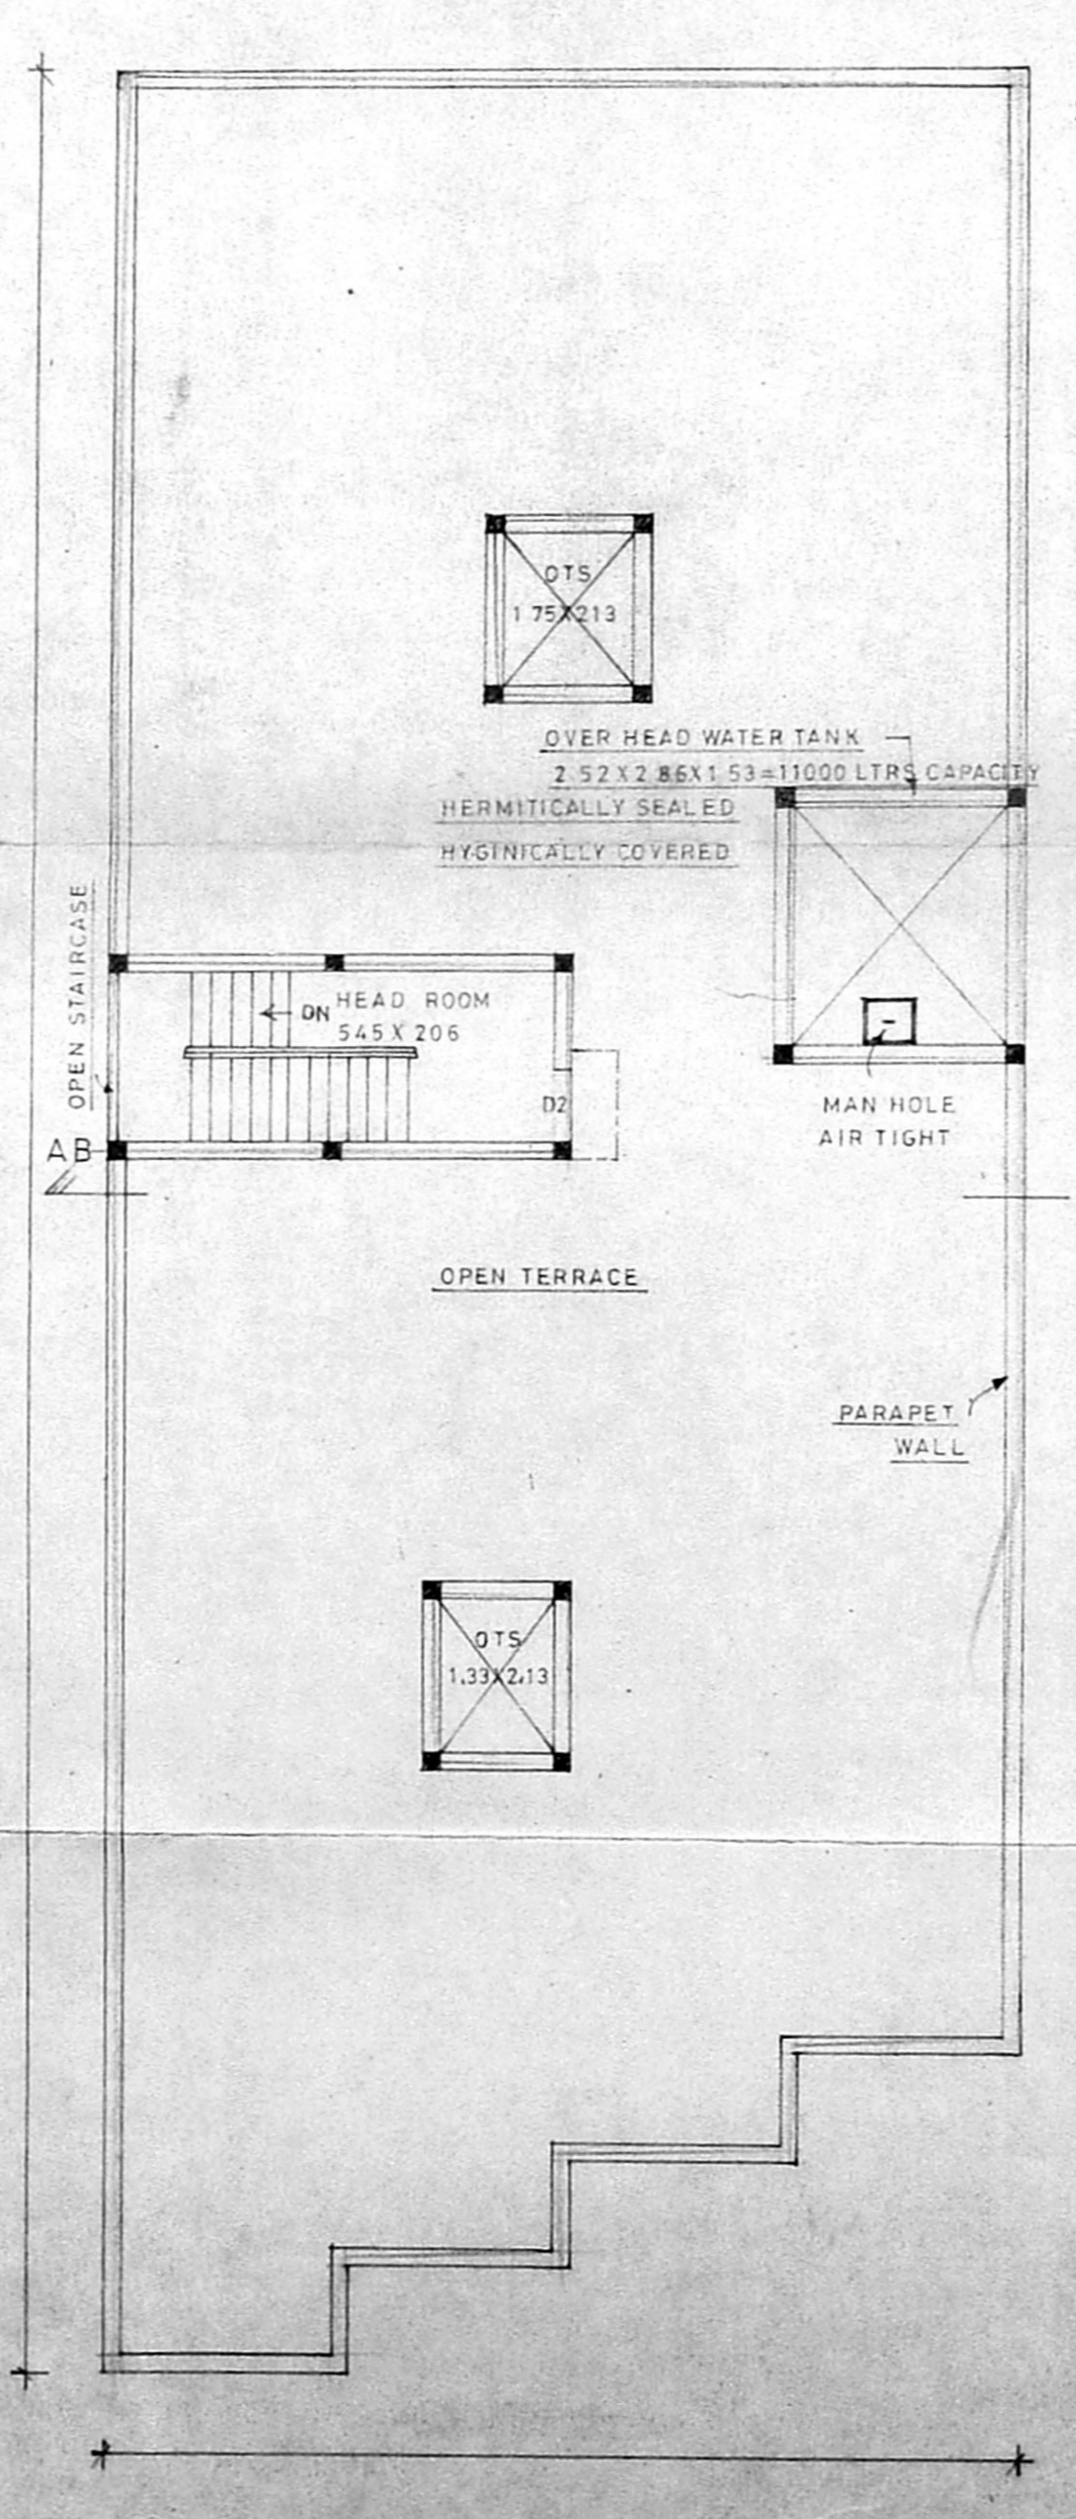


OPEN TERRACE PLAN III RD FLOOR
 SCALE: 1:100

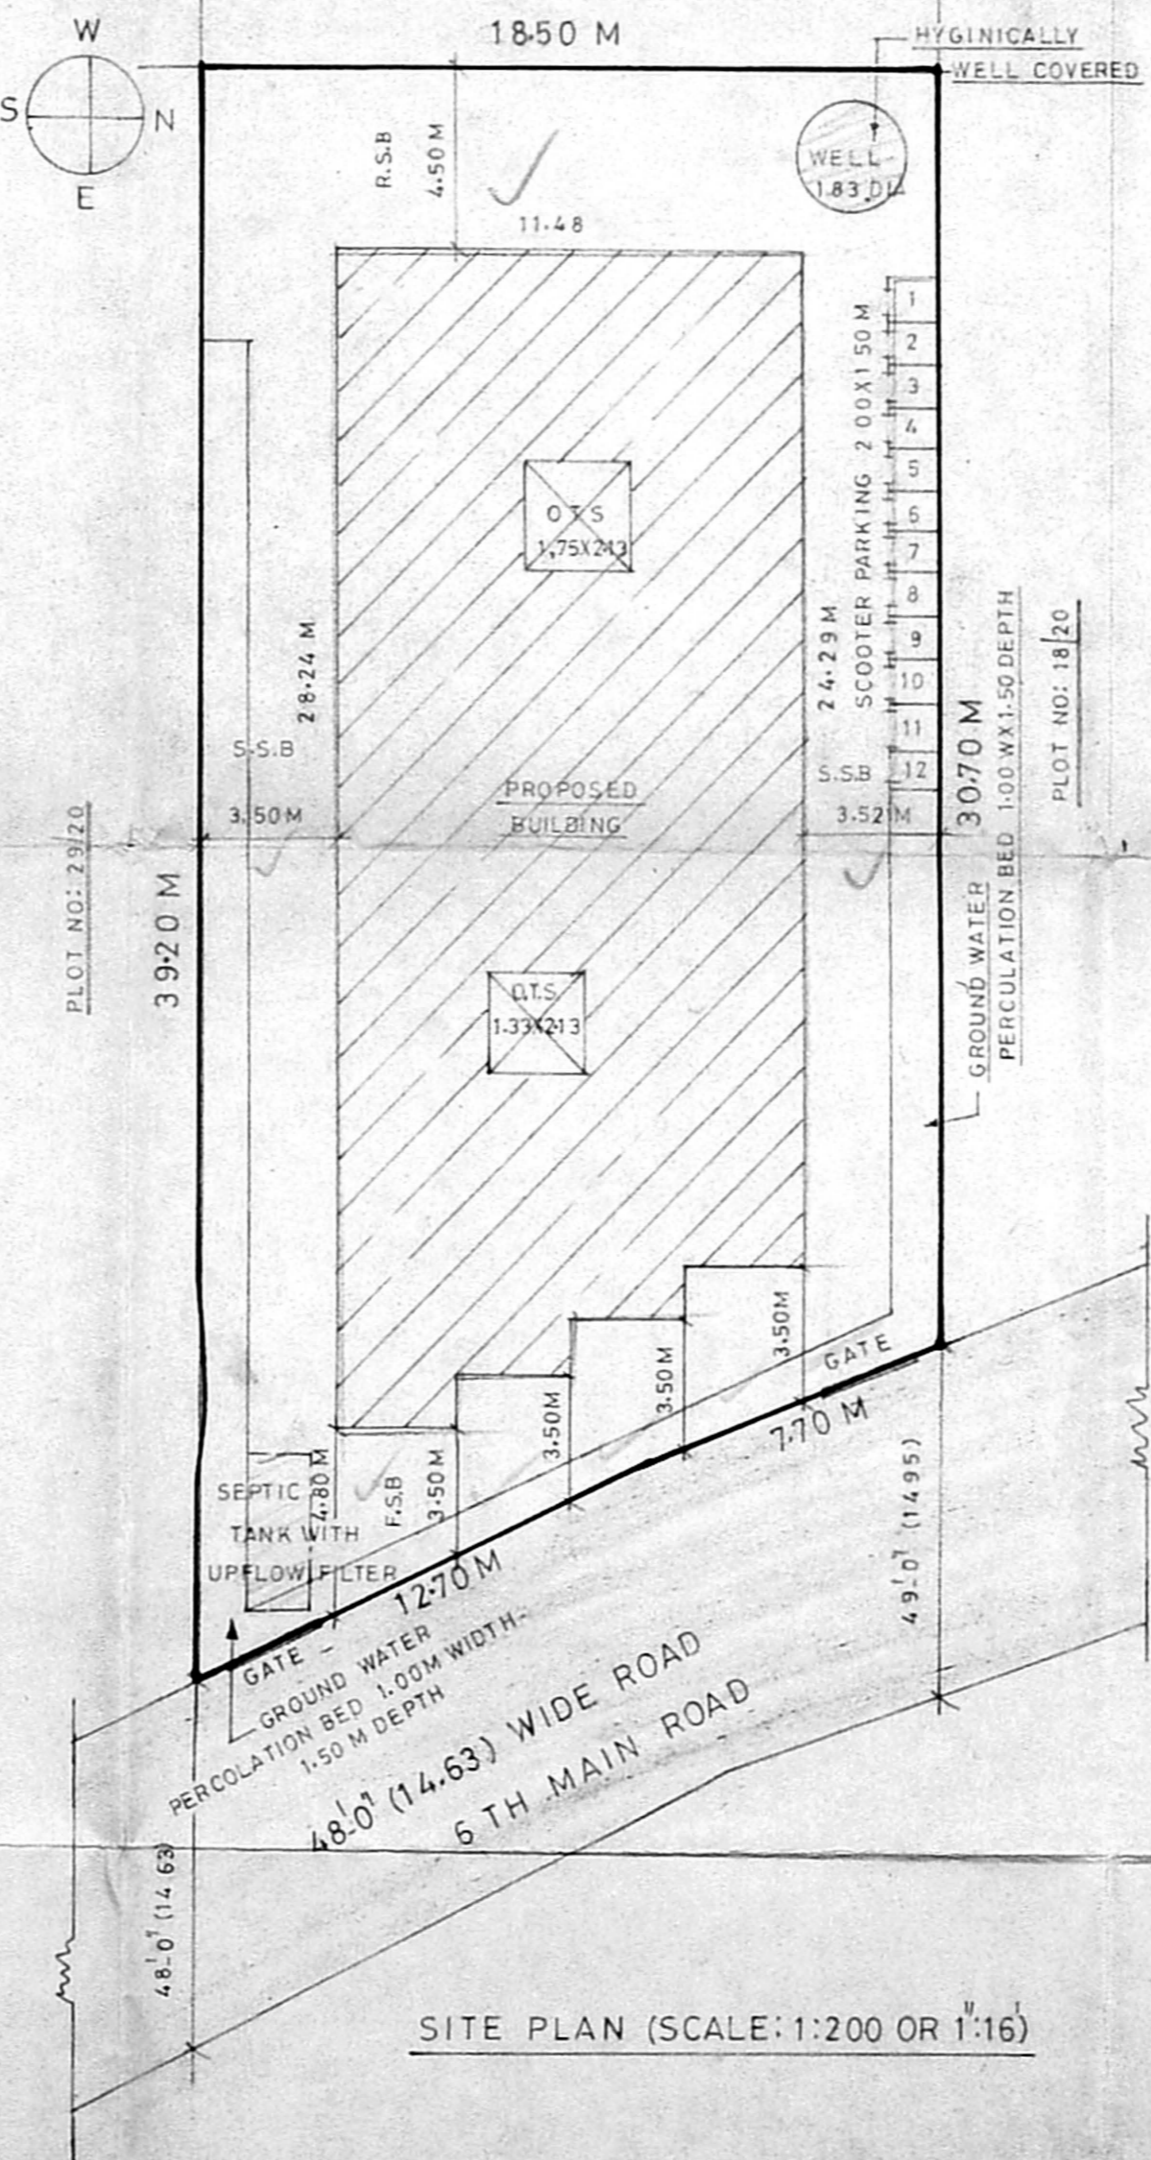


SITE PLAN (SCALE: 1:200 OR 1:16)

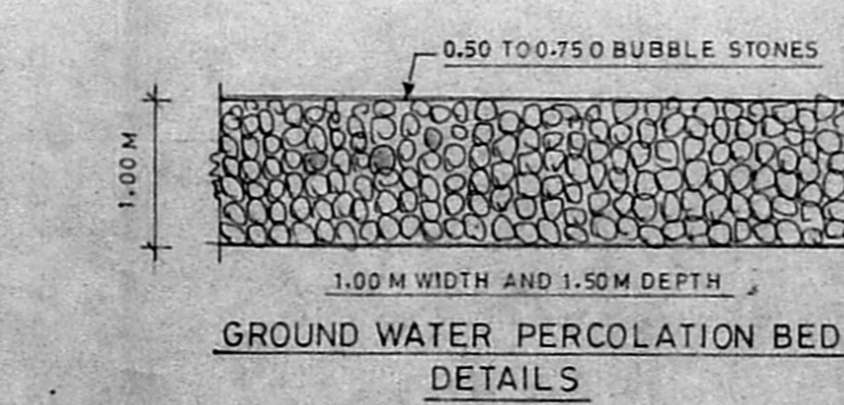

GROUND WATER PERCOLATION BED
 DETAILS

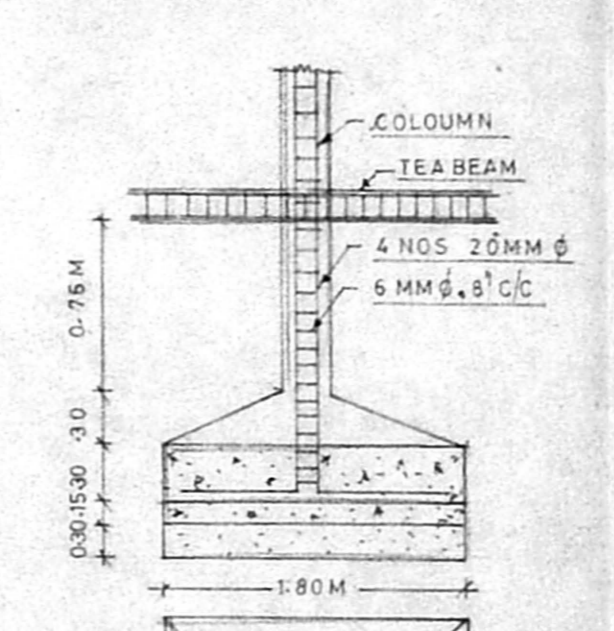

COLUMN FOOTING
 DETAILS (SCALE: N.T.S)

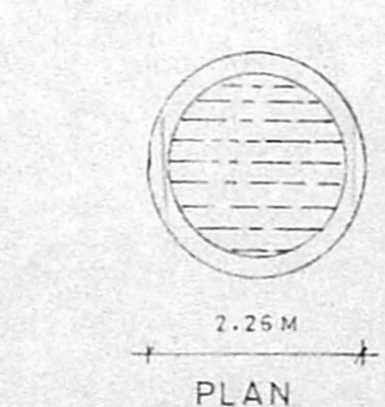

WELL DETAILS
 (SCALE: N.T.S)

JOINERY DETAILS			
MD MAIN DOOR	3'-3" x 7'-0"	100X210	
D1 DOOR	3'-0" x 7'-0"	91X210	
D2	2'-6" x 7'-0"	76X210	
W WINDOW	4'-0" x 4'-6"	122X118	
W1	3'-0" x 4'-6"	91X118	
FW FRENCH WINDOW	4'-0" x 7'-0"	122X210	
V1	2'-6" x 2'-0"	76X118	
DO DOOR OPENING	3'-0" x 7'-0"	91X210	

AREA STATEMENT	
PLOT AREA :	630.42 SQM
GROUND FLOOR PLAN :	290.59
FIRST FLOOR PLAN :	314.19
SECOND FLOOR PLAN :	314.19
TOTAL AREA :	918.97
PLOT COVERAGE :	49.83%
F.S.I	1.46
NO OF UNITS: 12	NO OF SCOOTER PARKING: 12

PROJECT TITLE :
 PLAN SHOWING THE PROPOSED RESIDENTIAL BUILDING AT PLOT NO :
 19/20, DOOR NO: 25, VI TH MAIN ROAD, NANGA NALLUR, CHENNAI - 61.
 S.NO: 431 AND 442, 134, NANGA NALLUR VILLAGE, T.S NO: 25,
 BLOCK NO: 8, WARD 2 D OF ALANDUR TOWN, TAMBARAM TALUK,
 KANCHEEPURAM DISTRICT.

SPECIFICATIONS	
1, FOUNDATION :	R.C.C FOOTINGS & COLUMNS
2, SUPER STRUCTURE :	BRICK WORK WITH C.M 1:5
3, ROOF SLAB :	R.C.C 1:2:4 0.11 THICK
4, WOOD :	GOOD SEASONED WOOD
5, FLOORING :	MOSAIC FLOORING OVER R.C.C 1:5:10
6, WHETHERING COURSE :	LIME AND BRICK JALY MIX 1:5:10
7, WATER TANK :	R.C.C 1:1 1/2: 3
8, PLASTERING :	WALL C.M 1:5, 12 MM THICK

STAIR DETAILS	
TREAD :	10" 25
RISE :	7" 17.8
WAIST SLAB :	3'-0" 91

OWNER / POWER AGENT
 A. MARIAPPAN, B.E.M.I.E.,
 Chartered Engineer & Valuer,
 Class I Licensed Surveyor,
 Corporation of Madras,
 OFF: NO. 5, P.T. RAJAN SALAM,
 ASHOK NIGAS, MADRAS-600 008.
 (Phone: 424661)