




ELEVATION

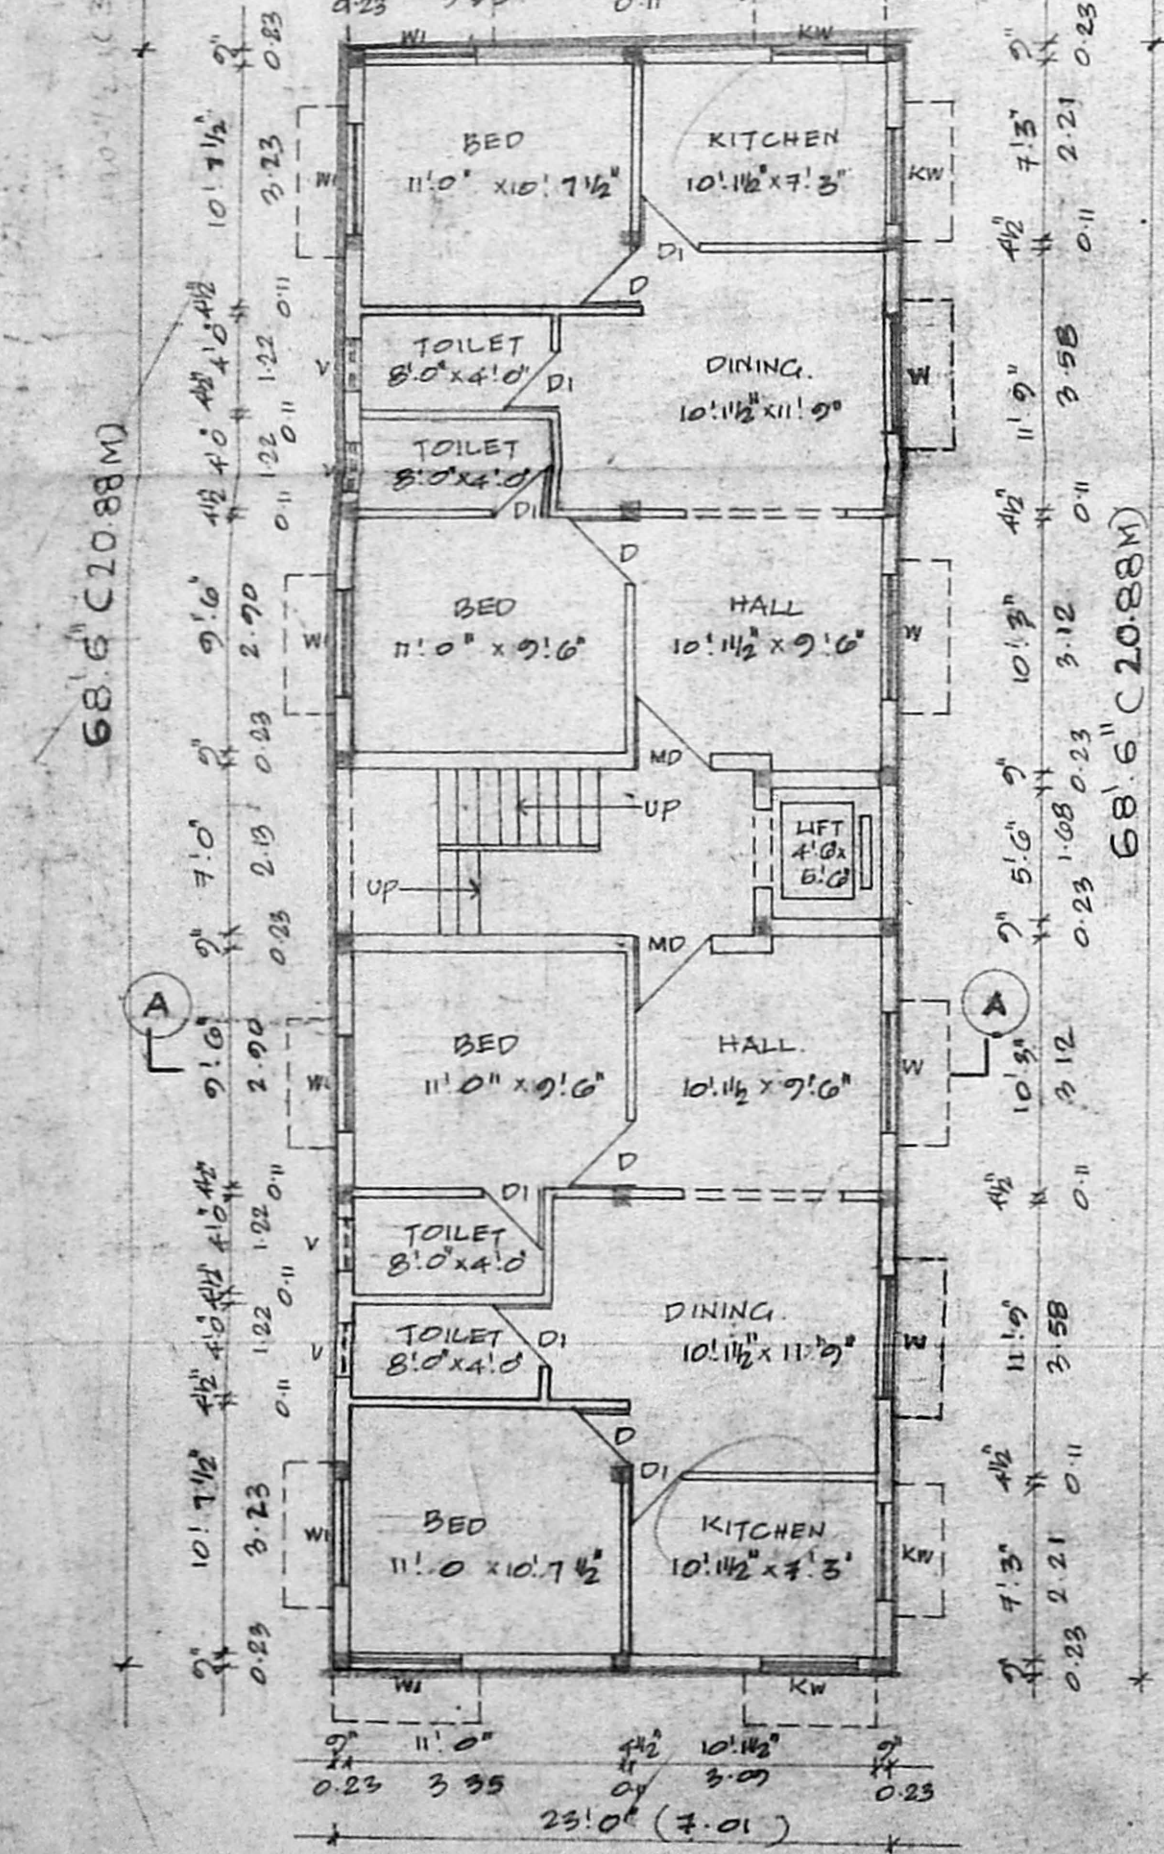


GROUND FLOOR PLAN.

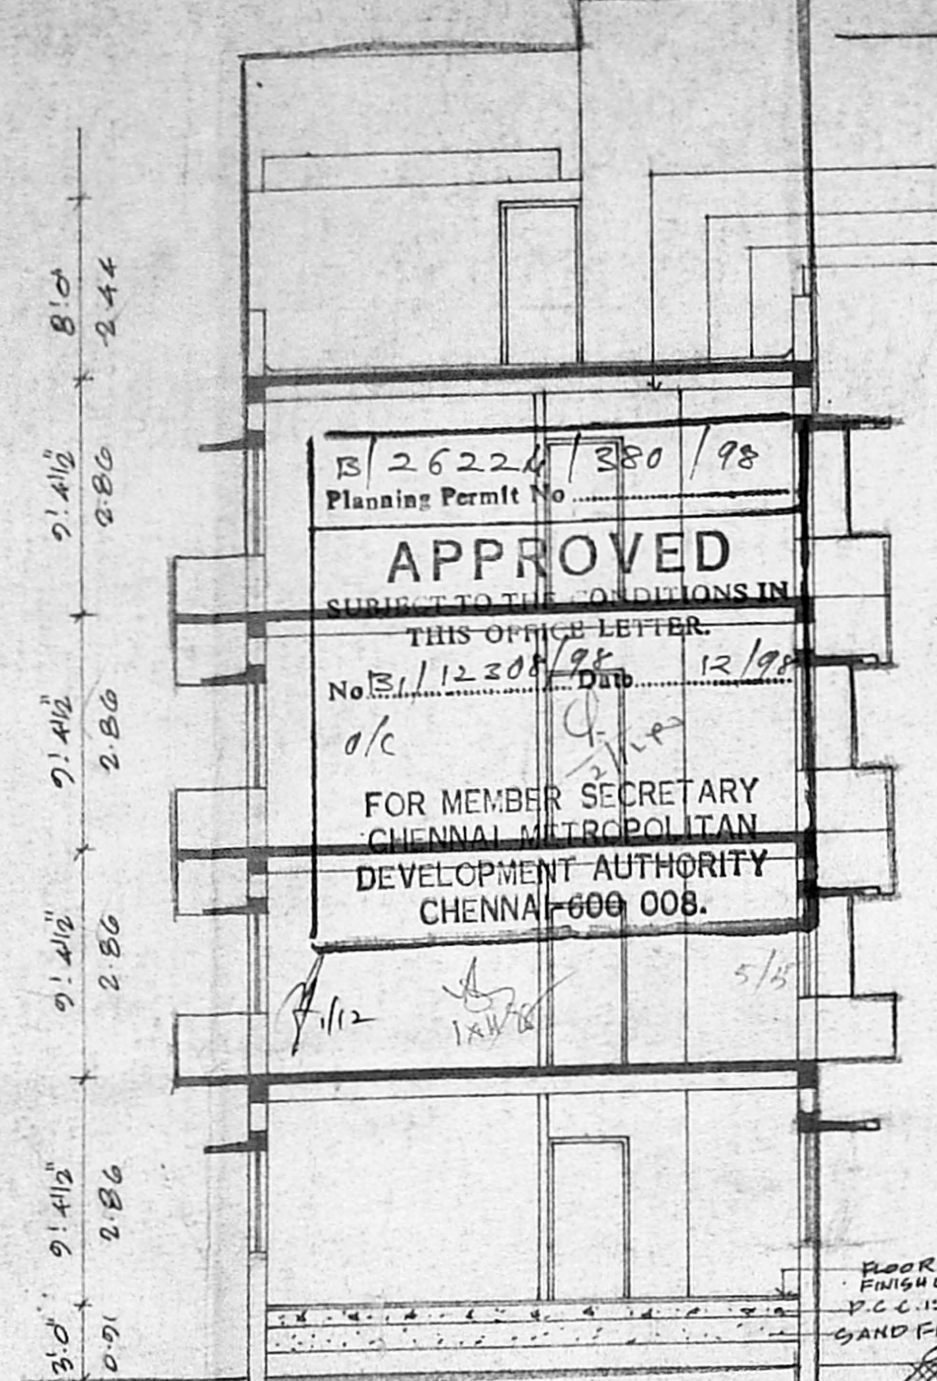


TYPICAL FLOOR PLAN.
(FIRST, SECOND & THIRD FLOOR)

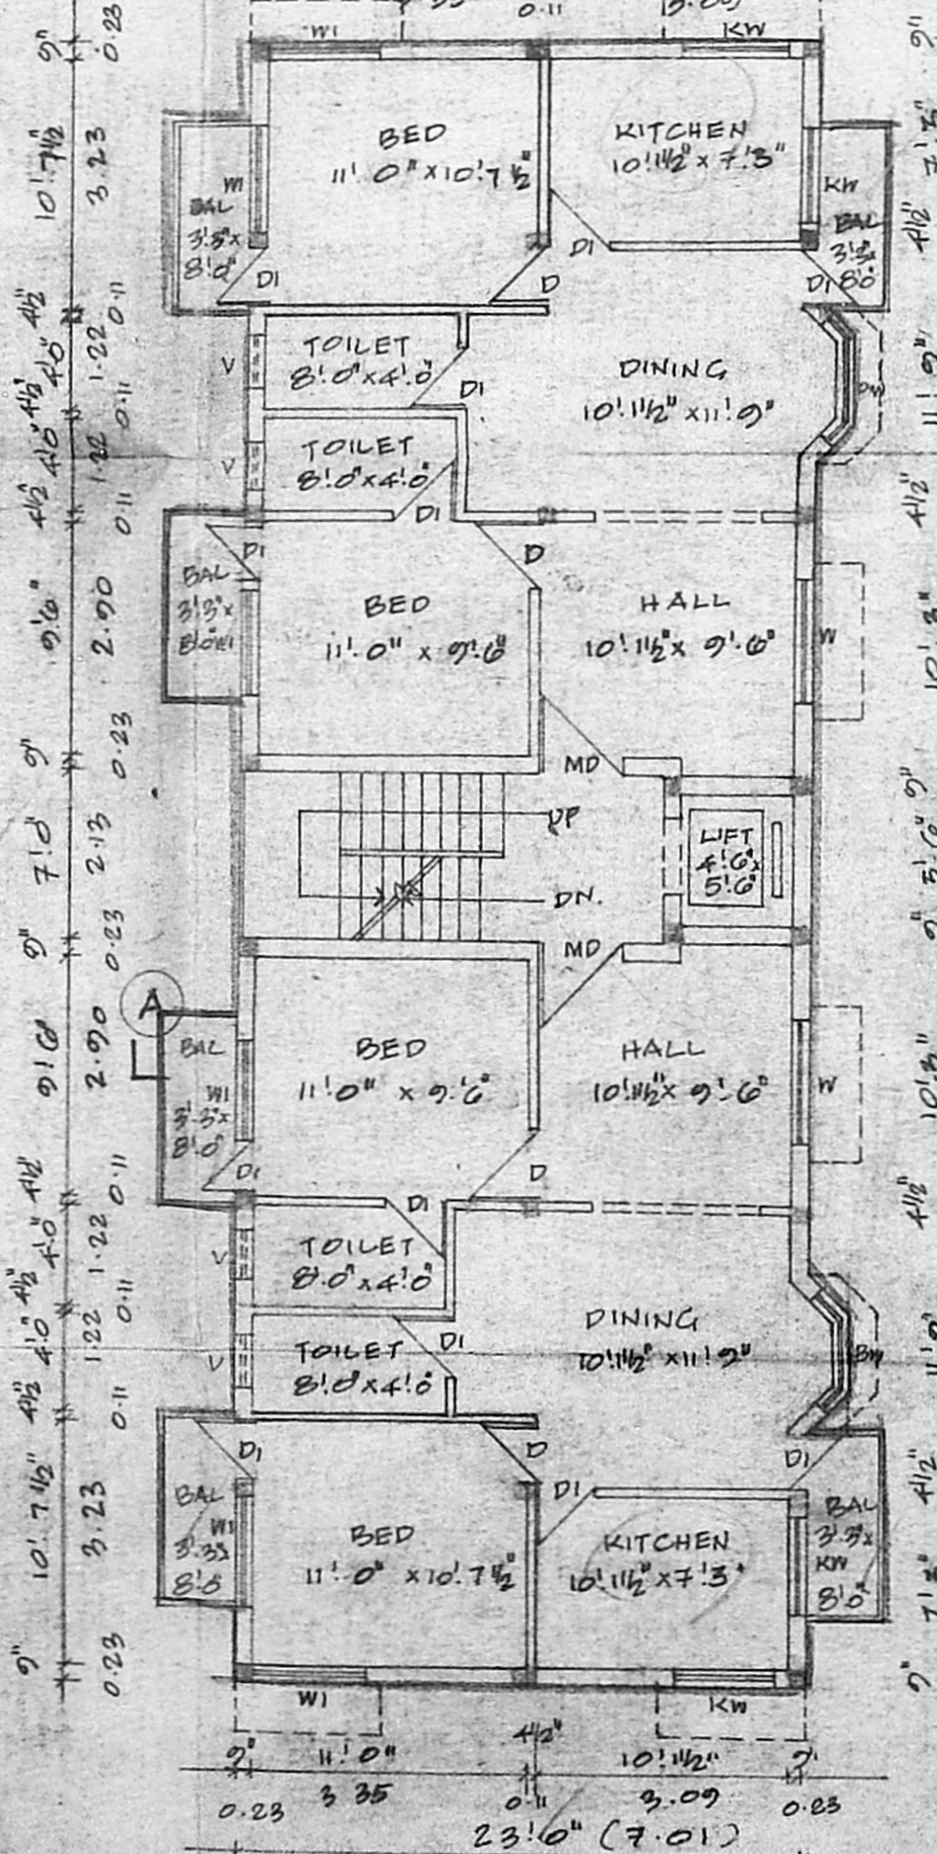


TERRACE FLOOR PLAN.

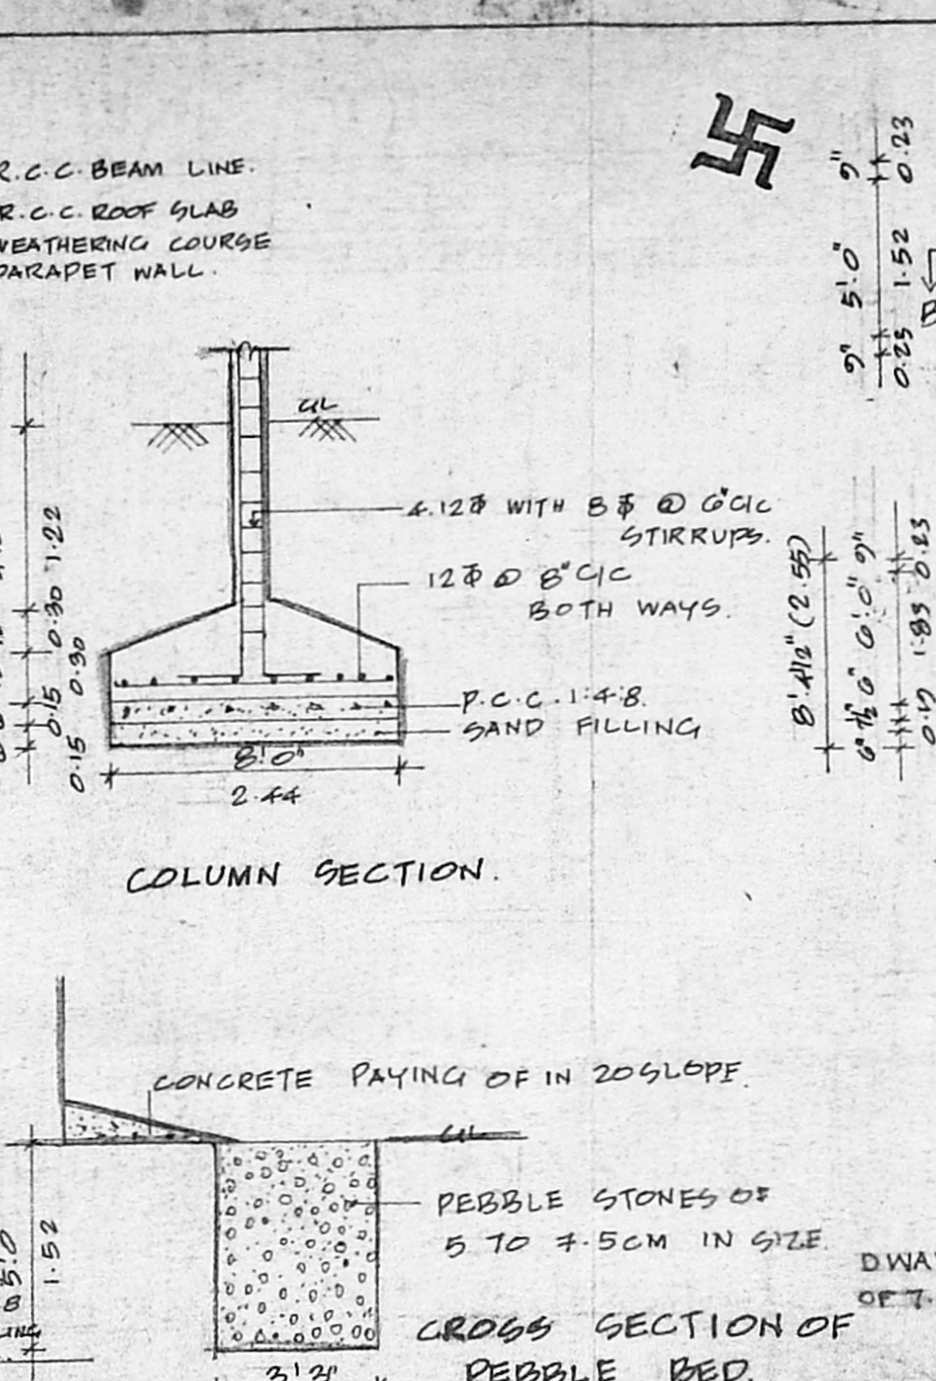


COLUMN SECTION.

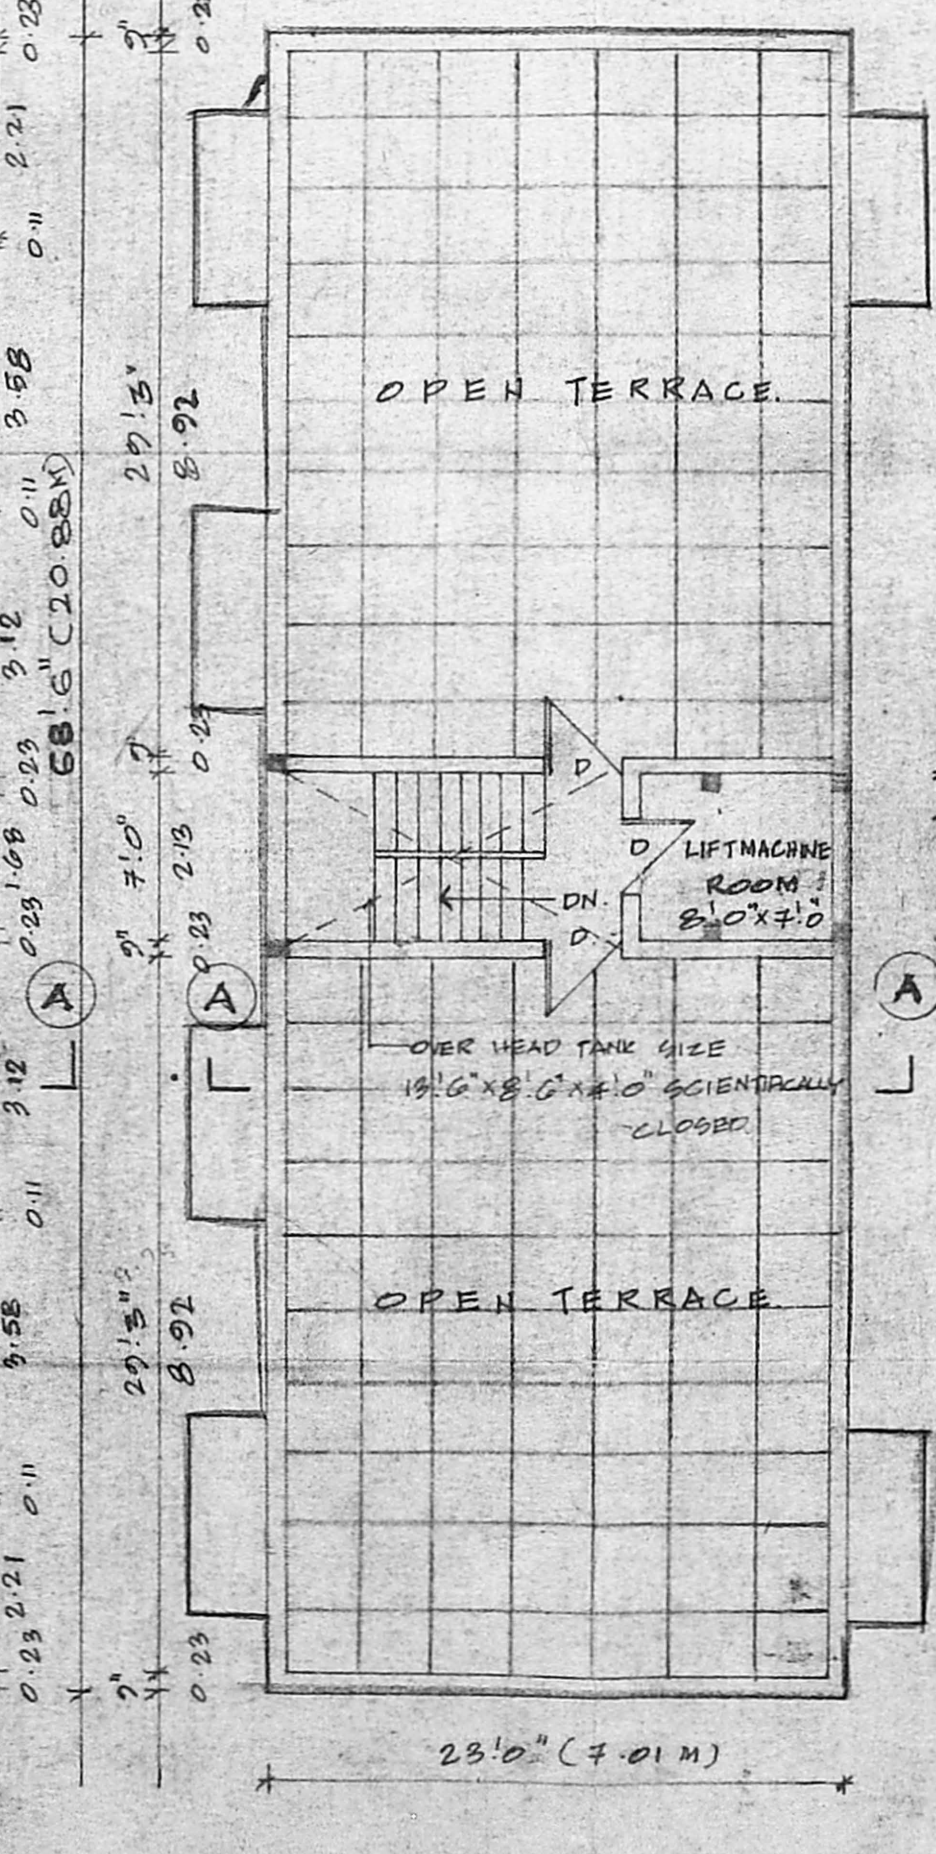

CROSS SECTION OF PEBBLE BED.

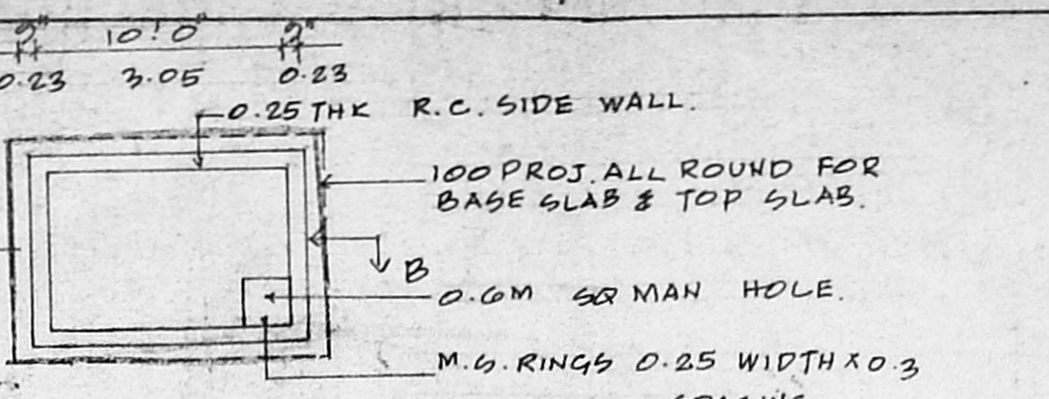


PLAN

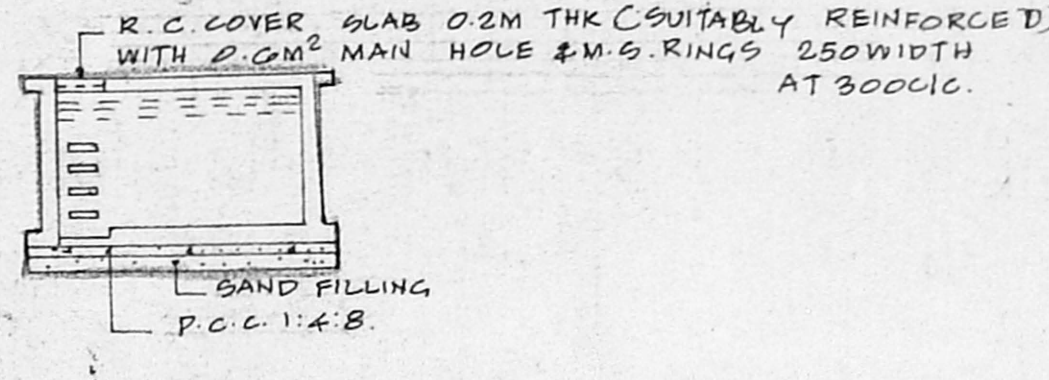


SECTION BB.




U.G. SUMP DETAIL.

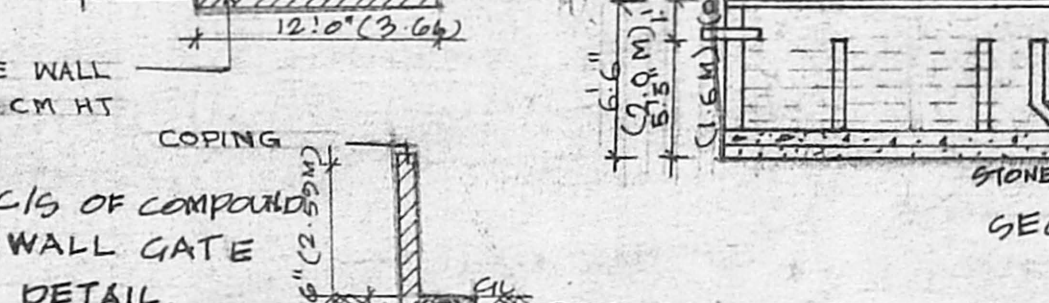

DETAIL OF GATE.

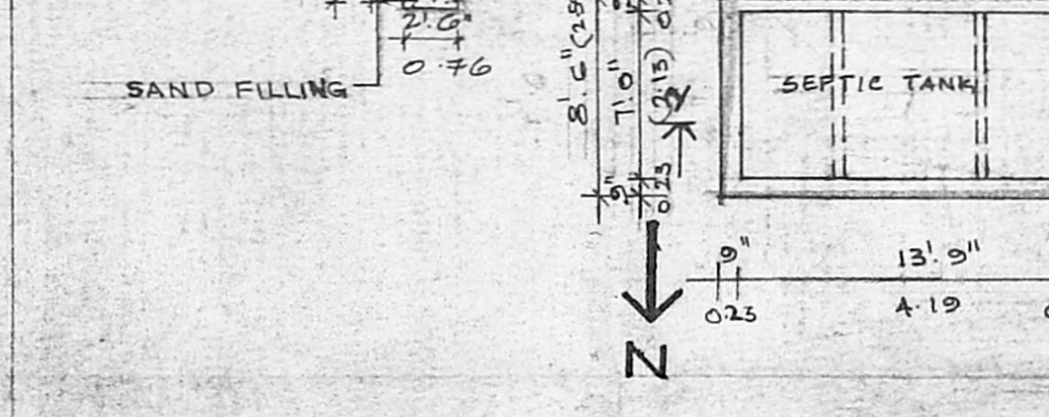

PLAN.

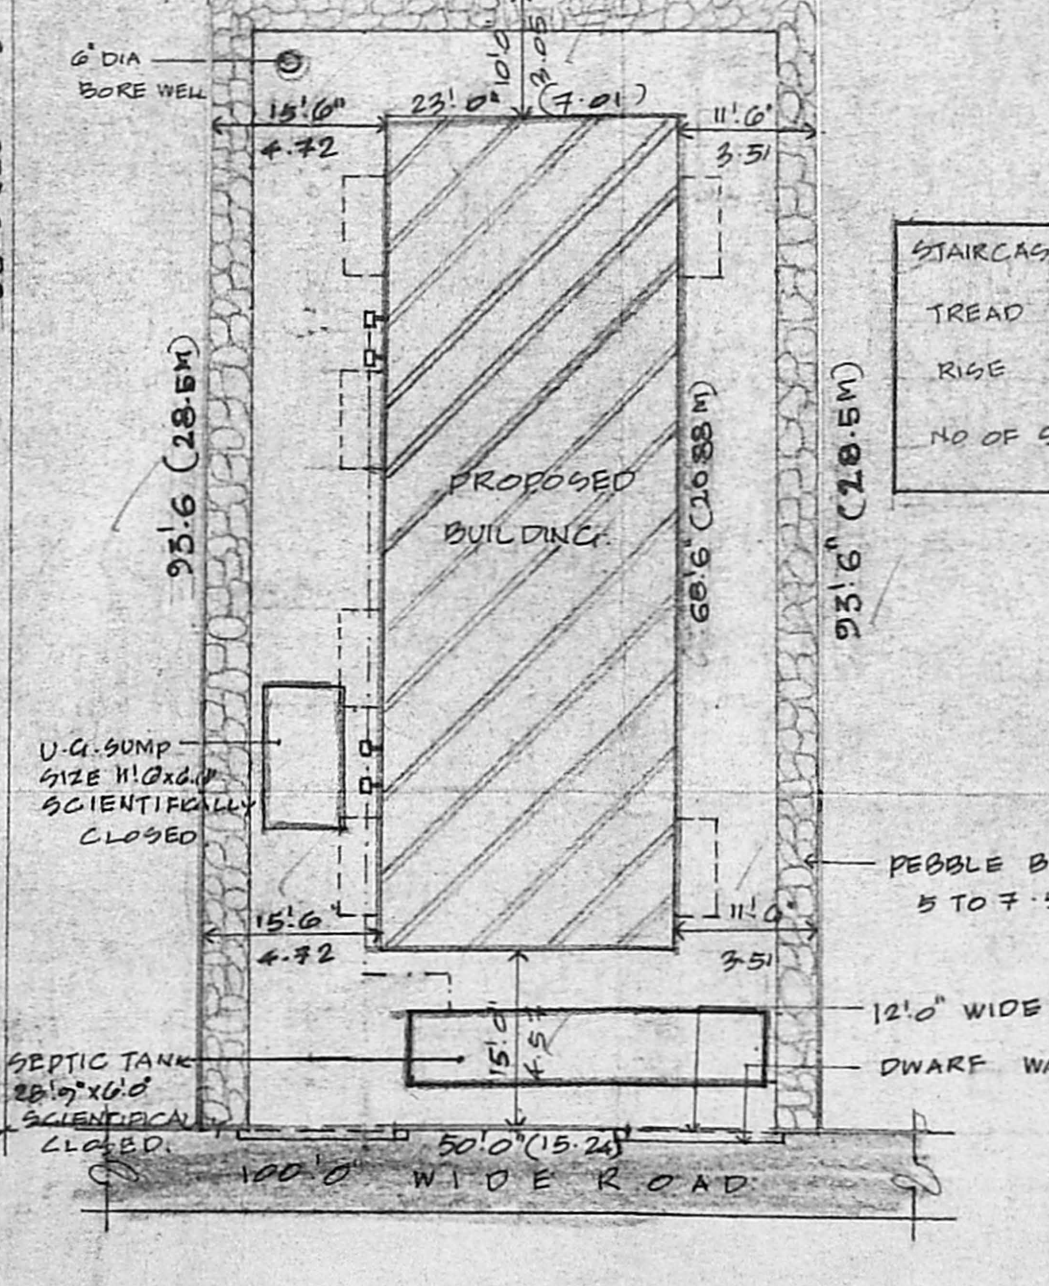

DETAIL OF SEPTIC TANK.
SCALE 1"=8'-0"
OR 1:100.

PROPOSED SITE AT CIVIL AVIATION COLONY.

Revised Plan

HINDU MISSION DISTRICT HOSPITAL COMMUNITY HALL

CMDA (B) No. 1

C. No. F. 12.3 OF 98

Asst. _____

Scrutiny _____

P. A. _____

A.P. KEY PLAN D.P.
(NOT TO SCALE)

PLAN SHOWING THE PROPOSED RESIDENTIAL BUILDING AT CIVIL AVIATION COLONY, PLOT NO. 56 & SURVEY FIELD NO. 59/2, 60/2 AND OLD SURVEY NO. 24/A & 13/2A, TALAKANANCHERI VILLAGE, SAIDAPET TALUK.

SCHEDULE OF JOINERIES:

MD	MAIN DOOR	3'0" x 7'0"	1.0 x 2.13
D	DOOR	3'0" x 7'0"	0.91 x 2.13
DI	DOOR	2'0" x 7'0"	0.76 x 2.13
W	WINDOW	5'0" x 4'6"	1.52 x 1.37
WI	WINDOW	4'6" x 4'6"	1.37 x 1.37
KW	KIT. WINDOW	4'0" x 3'6"	1.22 x 1.07
Y	VENTILATOR	2'0" x 2'0"	0.61 x 0.76
BW	BAY WINDOW	6'0" x 4'6"	1.83 x 1.37

AREA STATEMENT:

PLOT AREA	= 4675.00	434.21
GROUND FLOOR AREA	= 1575.50	146.36
FIRST FLOOR AREA	= 1731.50	160.86
SECOND FLOOR AREA	= 1731.50	160.86
THIRD FLOOR AREA	= 1731.50	160.86
TOTAL BUILT UP AREA	= 6770.00	628.93
F.S.I.	= 1.44	
PLOT COVERAGE	= 35%	

COLOUR INDEX

PROPOSED _____

ROAD _____

BOUNDARY _____

SCALE 1:100 OR 1"=8'-0"

ALL DIMENSIONS ARE IN FEET & METRES.

OWNER: _____

(POWER HOLDER)

LICENCED SURVEYOR

A. MOHAMED MURZIOK, B. Arch.
REGD. ARCHITECT
Class I Licenced Surveyor No. 110
3, SAIT COLONY, 1st STREET, EGMORE
MADRAS-600 008. © : P-64762