



APPROVED
SUBJECT TO THE CONDITIONS IN
THIS OFFICE LETTER
B/1/4356/98 Date 10/98
FOR MEMBER SECRETARY
CHENNAI METROPOLITAN
DEVELOPMENT AUTHORITY
CHENNAI - 600 008.

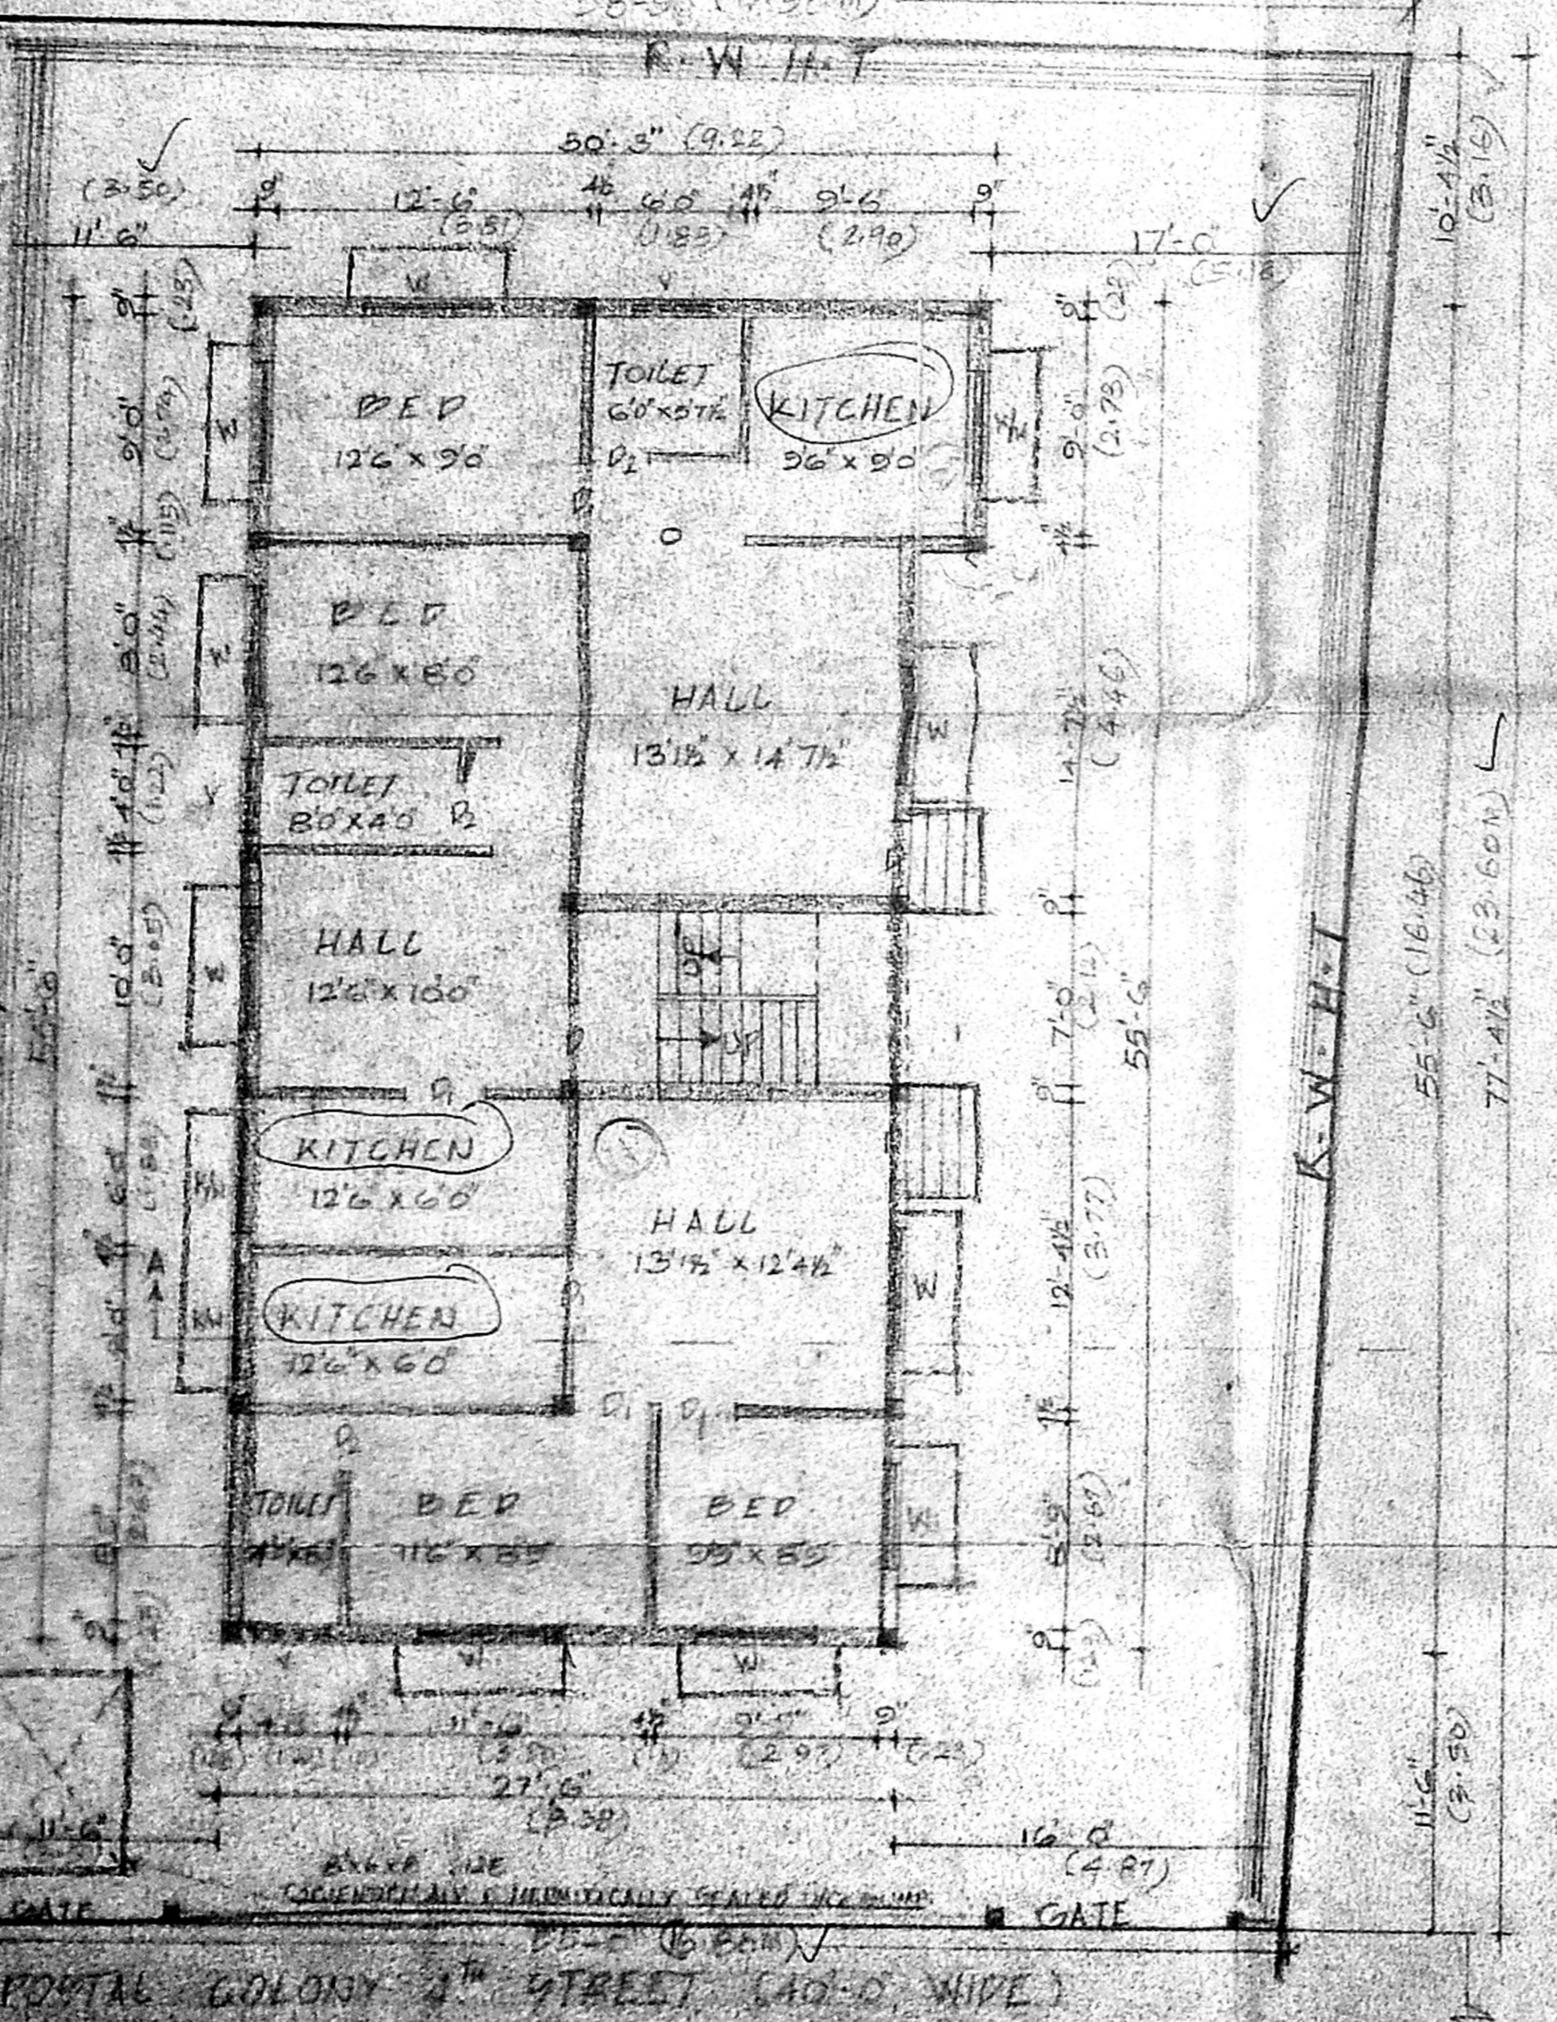


TYPICAL PLAN FOR I, II & III FLOOR

TERRACE FLOOR PLAN

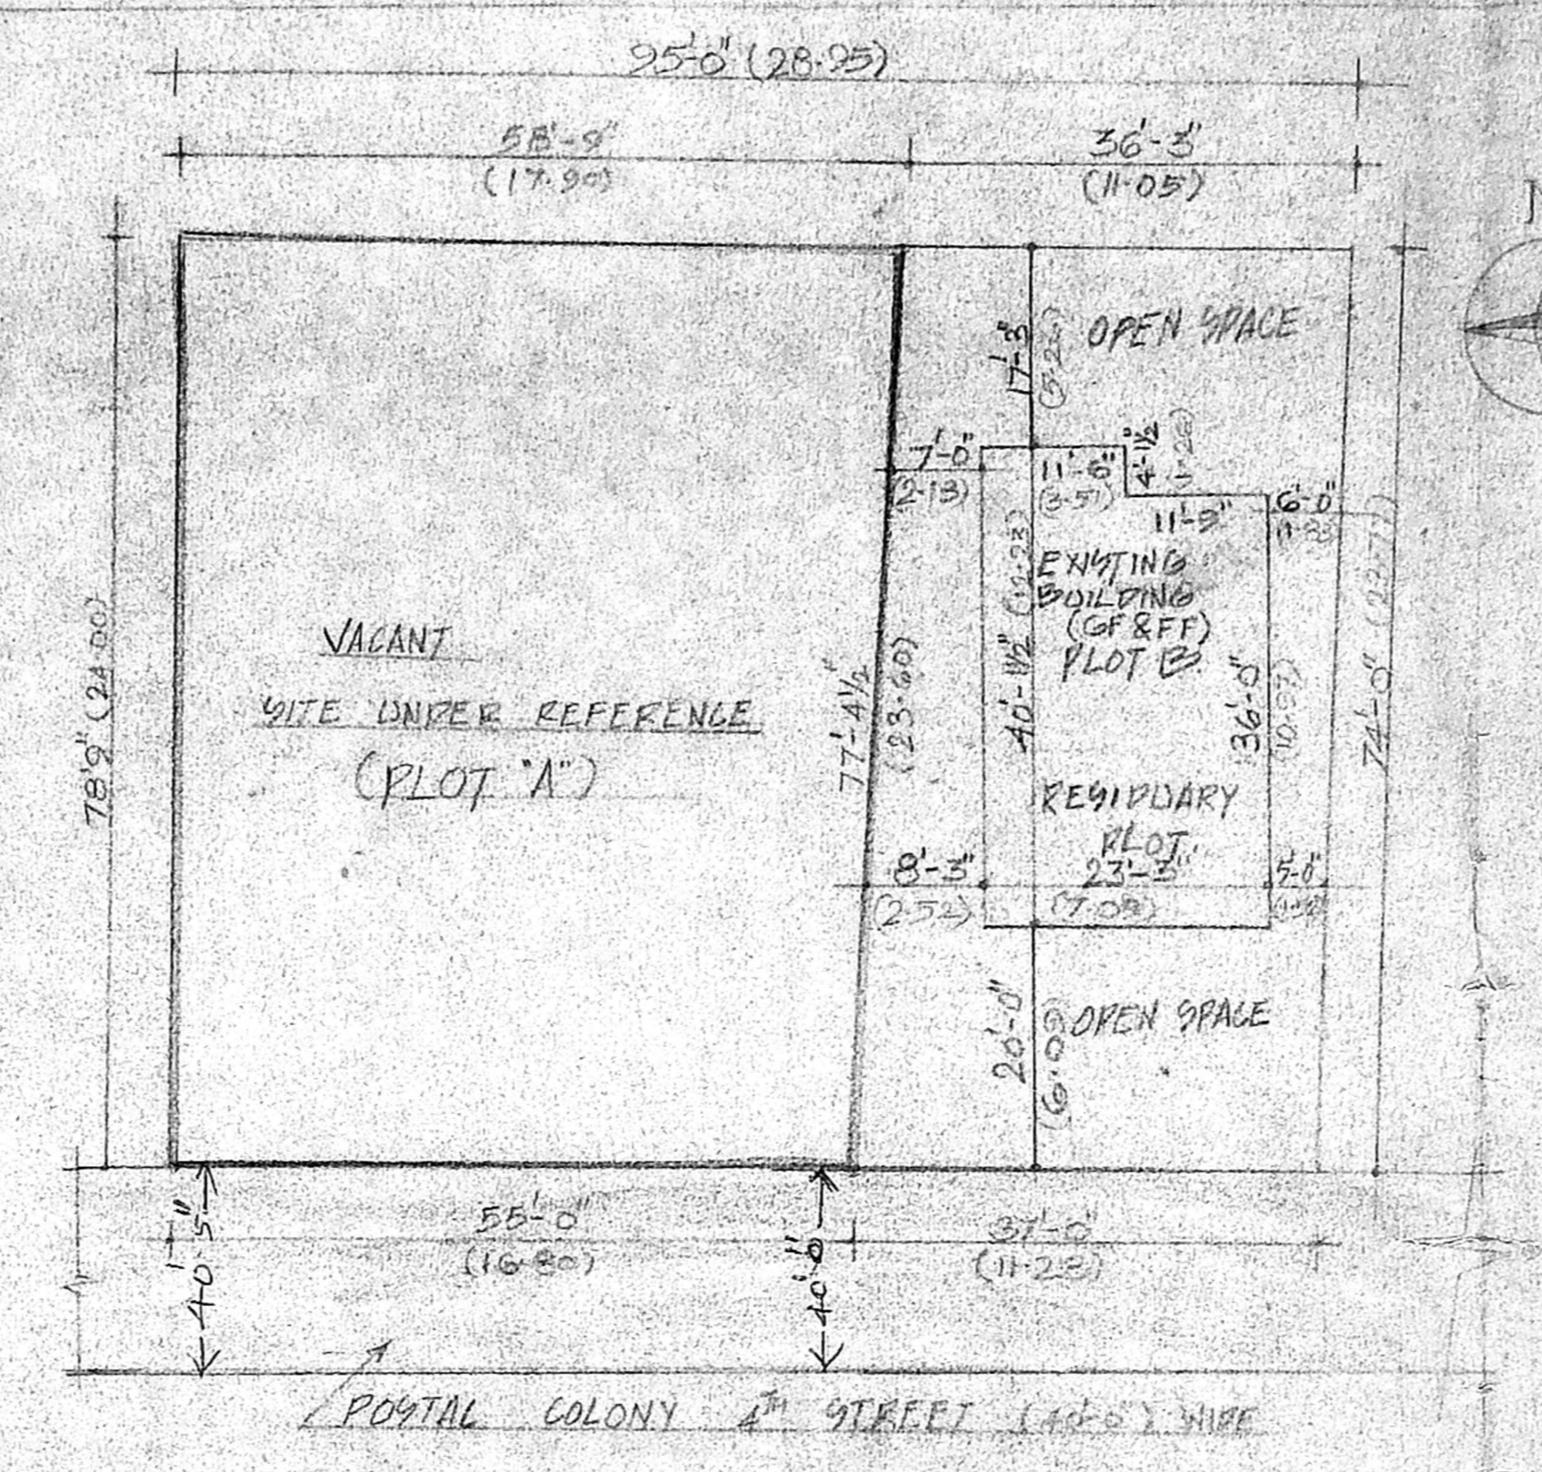

SITE PLAN FOR RESIDUARY PLOT DETAILS
SCALE : 1" = 10'-0"

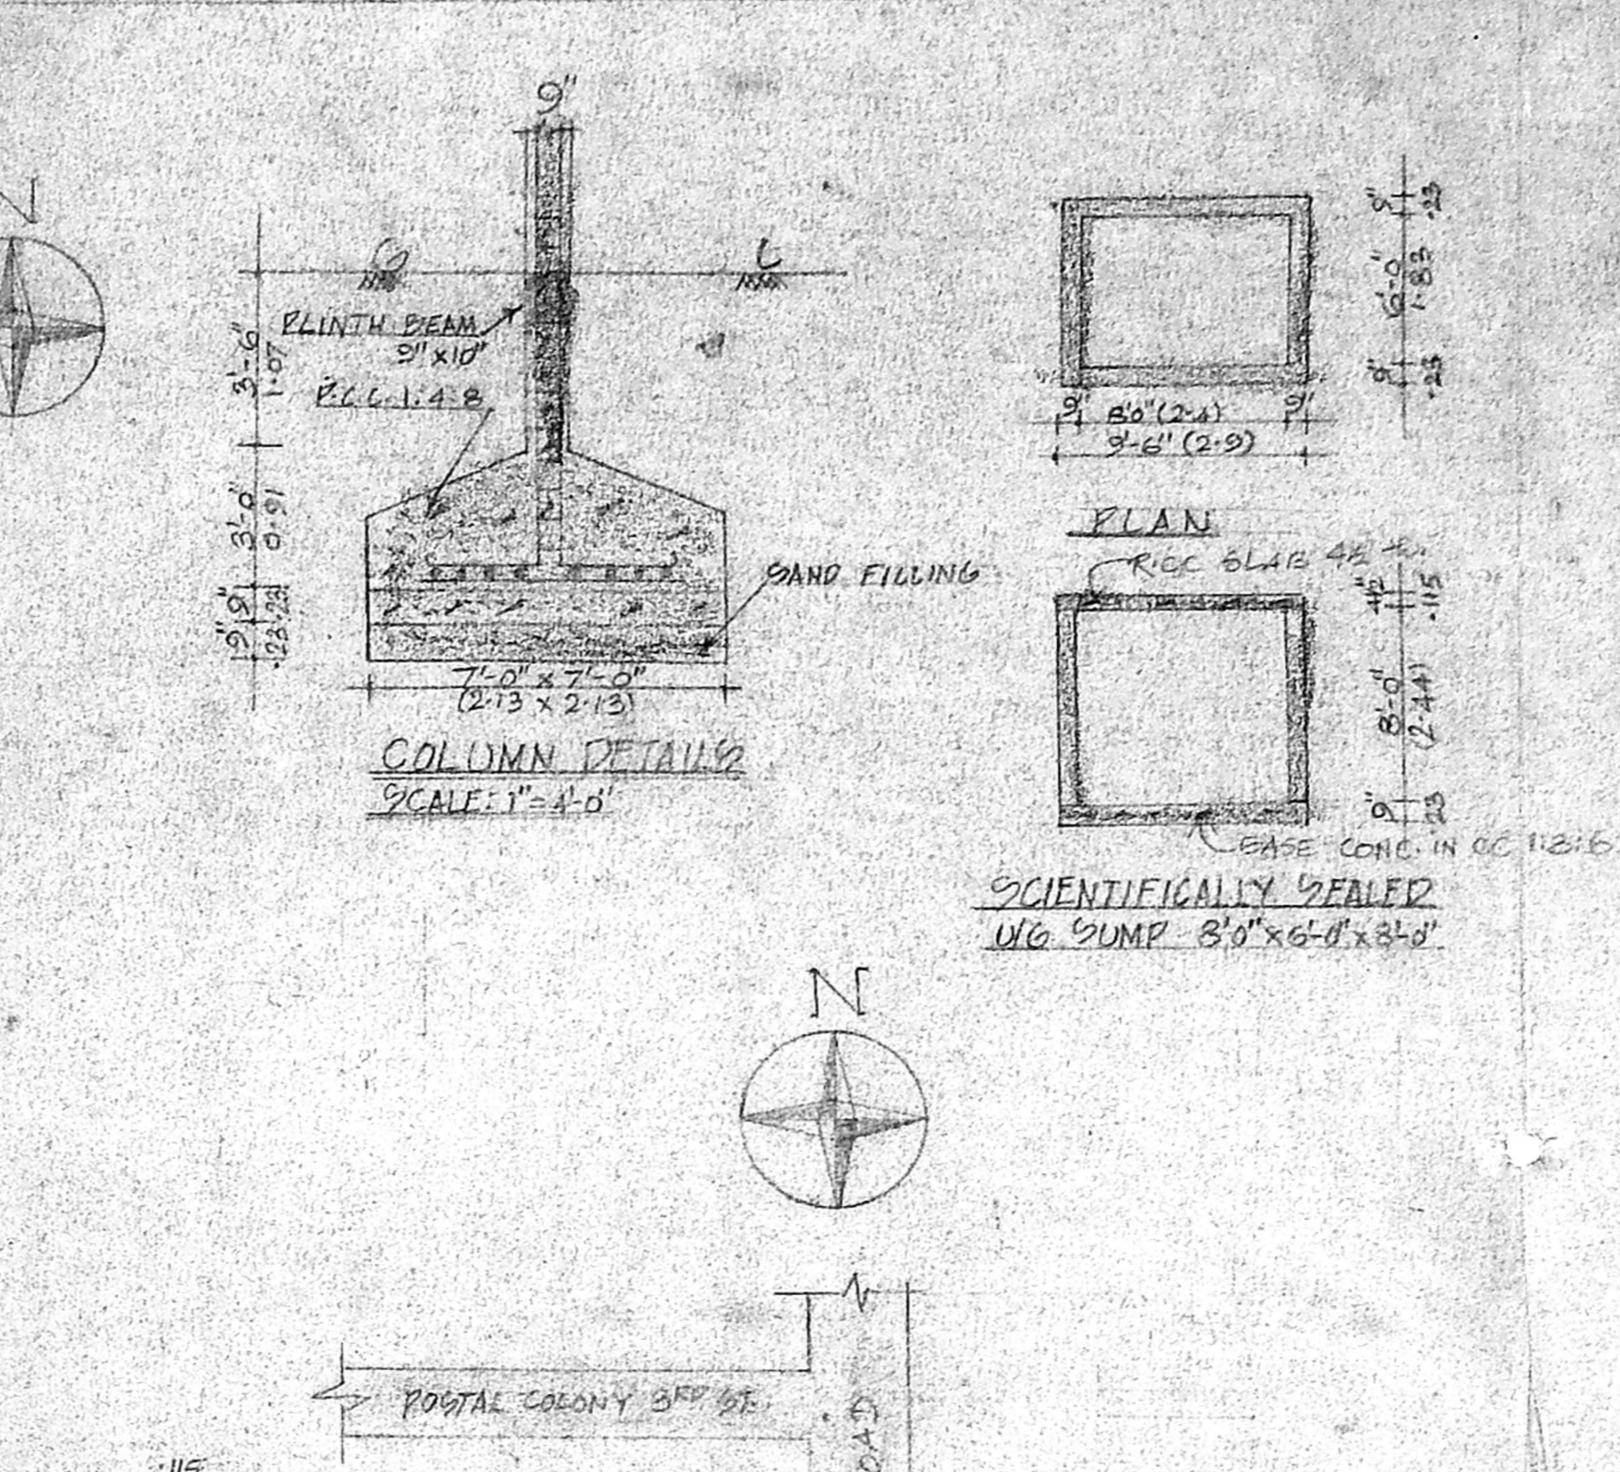

SITE PLAN FOR RESIDUARY PLOT DETAILS
SCALE : 1" = 10'-0"

SPECIFICATIONS:

SAND FILLING FOR FOUNDATION, 125 MM TK,
BAKE CONCRETE FOR FOUNDATION IN C.C. 1:2:4 230MM TK,
RCC COLUMN IN C.C. 1:2:4, 9" X 9", G.G. DEPTH,
RCC COLUMN FOUNDATION IN C.C. 1:2:4, 10" X 10",
RCC ROOF SLAB & LINTEL IN C.C. 1:2:4, 4" THICK,
RCC TIE & ROOF BEAMS IN C.C. 1:2:4 9" X 10",
RCC GUNSHADE IN C.C. 1:2:4 100MM TK,
BW IN CEMENT MORTAR,
PLASTERING WITH C.M. 1:4:8 MM TK,
CEILING PLASTERING WITH C.M. 1:3, 12 MM TK,
FLOORING WITH MOSAIC TILES ON BRICK JELLY,
WEATHERING COURSE WITH ONE COURSE OF MOSAIC TILES,
P.A. 31758.

GMDA(B)1 NO. 1
C.M.D.A. NO. 1
B/1/4356/98
CEILING PLASTERING WITH C.M. 1:3, 12 MM TK,
FLOORING WITH MOSAIC TILES ON BRICK JELLY,
WEATHERING COURSE WITH ONE COURSE OF MOSAIC TILES,
P.A. 31758.

C.P. A.P. D.P.

SCHEDULE OF JOINERIES:

D - T.W. DOOR	3'3" X 7'0"	1.00 X 21.3 M
D2 - T.W. DOOR	3'0" X 7'0"	0.91 X 21.3 M
D3 - T.W. DOOR	2'6" X 7'0"	0.76 X 21.3 M
W - T.W. WINDOW	5'0" X 4'6"	1.52 X 13.7 M
W1 - T.W. WINDOW	4'6" X 4'6"	1.37 X 13.7 M
V - VENTILATOR	3'0" X 2'0"	0.91 X 0.60 M
G - GATE	9'0" X 4'6"	2.74 X 13.7 M
J - JOLLY WORK	7'4" X 6'0"	2.13 X 1.83 M
K/W - KITCHEN WINDOW	3'1" X 4'6"	1.07 X 13.7 M

RESIDUARY PLOT DETAILS.

TOTAL EXTENT (AS PER DOCUMENT NO. 2175/81)
PORTION SETTLED (AS PER SETTLEMENT DEAL WIRE DOCUMENT NO. 1525/87)
BALANCE EXTENT UNDER REFERENCE.

AS PER DOCUMENT
AS PER PATTAA
EXISTING BUILDING IN RESIDUARY PLOT : GF: 82.16 M²
FF: 82.16 M²

PLOT COVERAGE : 31.14 %
F.G.I : 0.62

COLOUR INDEX:
PROPOSED WORK
ROAD PORTION
SITE BOUNDARY

FLOOR	No. of Units
G.FLOOR	3
F.FLOOR	3
S.FLOOR	3
T.FLOOR	3

LICENSED SURVEYOR:
Selvam
K. SELVAM, B.E., A.M.I.E.,
CONSULTING CIVIL ENGINEER,
CHARTERED ENGINEER,
CLASS-I LICENSED SURVEYOR, REG. NO.
CORPORATION OF CHENNAI & AMBATTUR,
MUNICIPALITY N. USTO, MOGAPETTA EAST,
CHENNAI - 600 050

POWER AGENT
B. Selvam