




Planning Permit No. 15/2008/20498
APPROVED
 SUBJECT TO THE CONDITIONS IN THIS OFFICE LETTER No. 3/1473/11
 FOR M.B.B. SECRETARY
 CHENNAI METROPOLITAN DEVELOPMENT AUTHORITY
 CHENNAI 600 005.

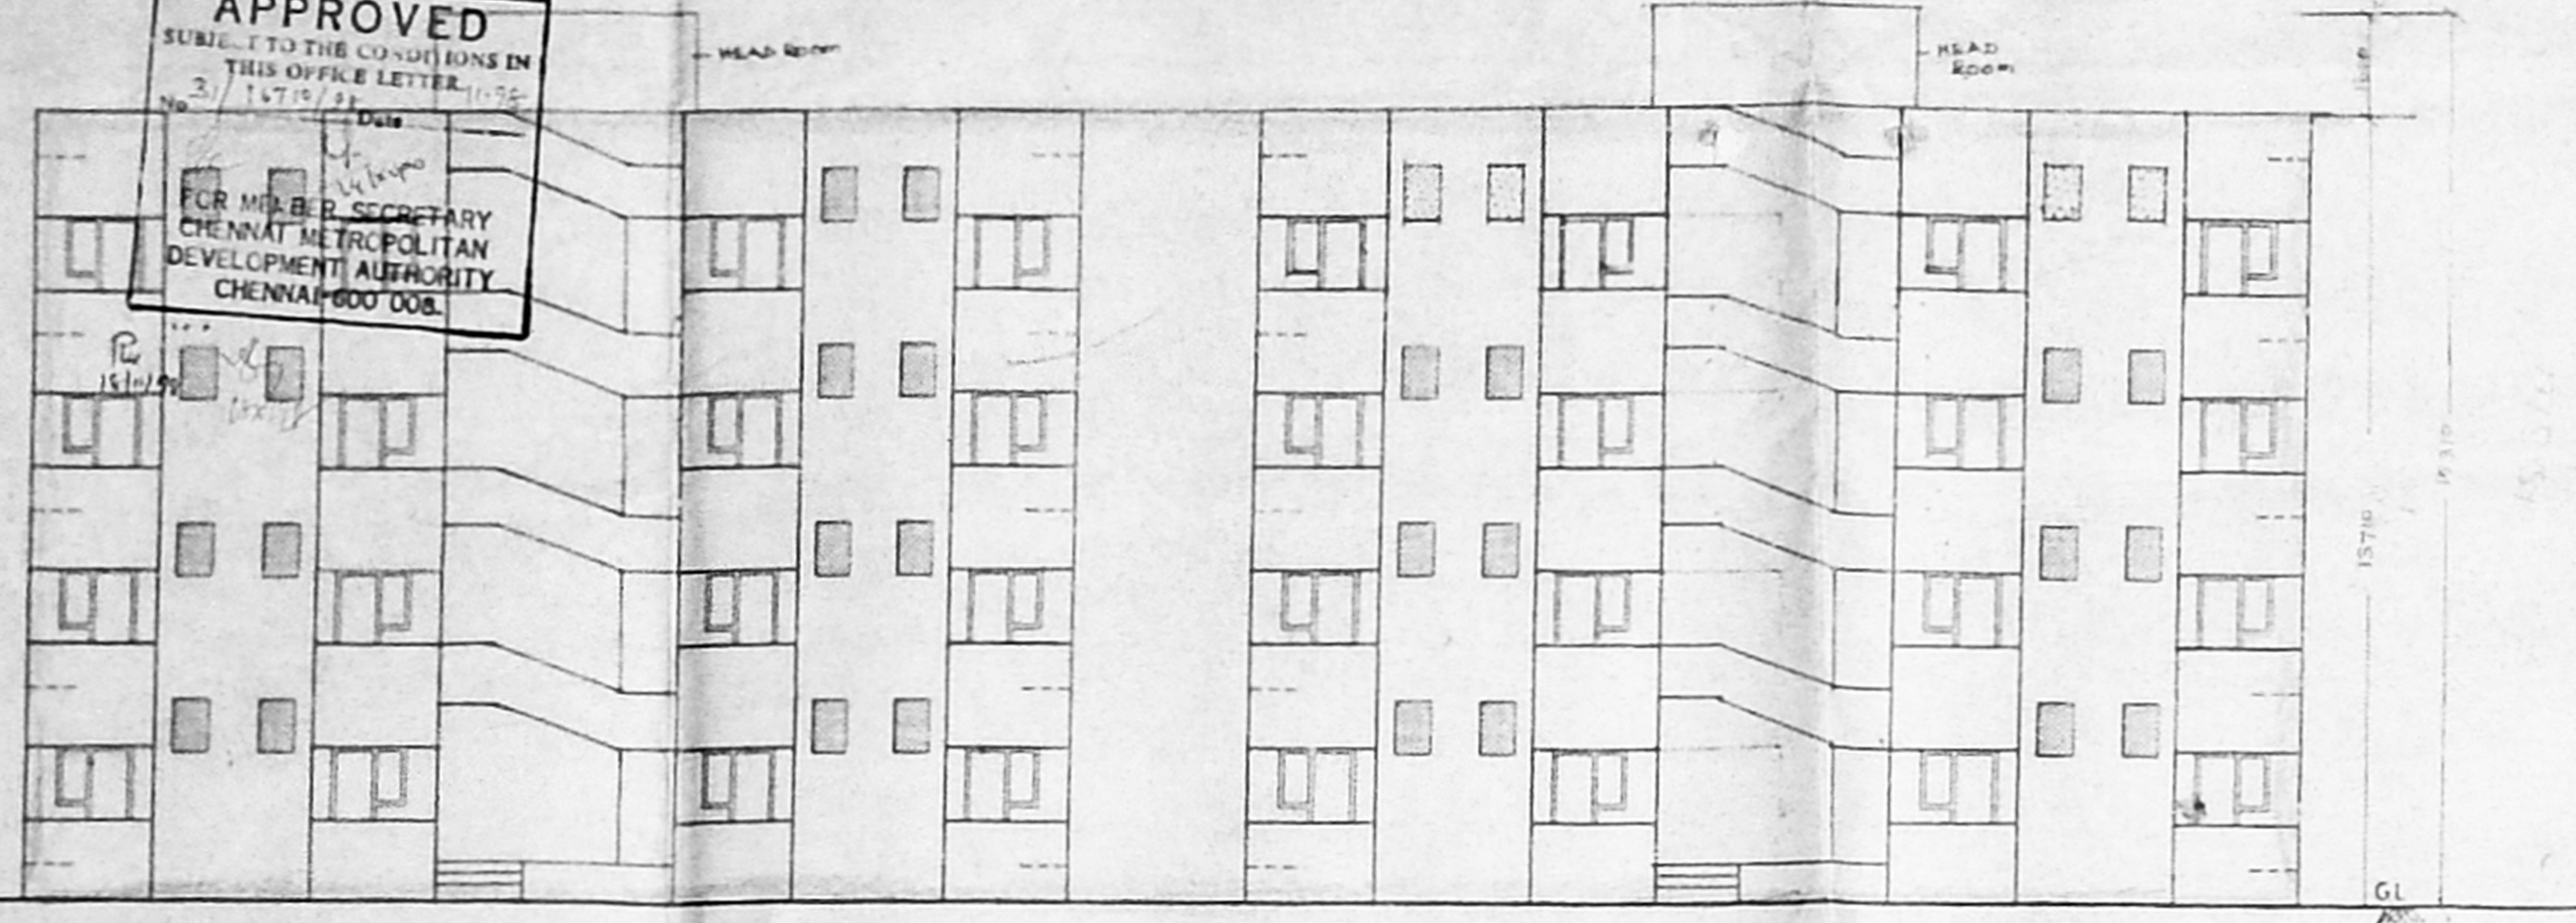


FRONT ELEVATION

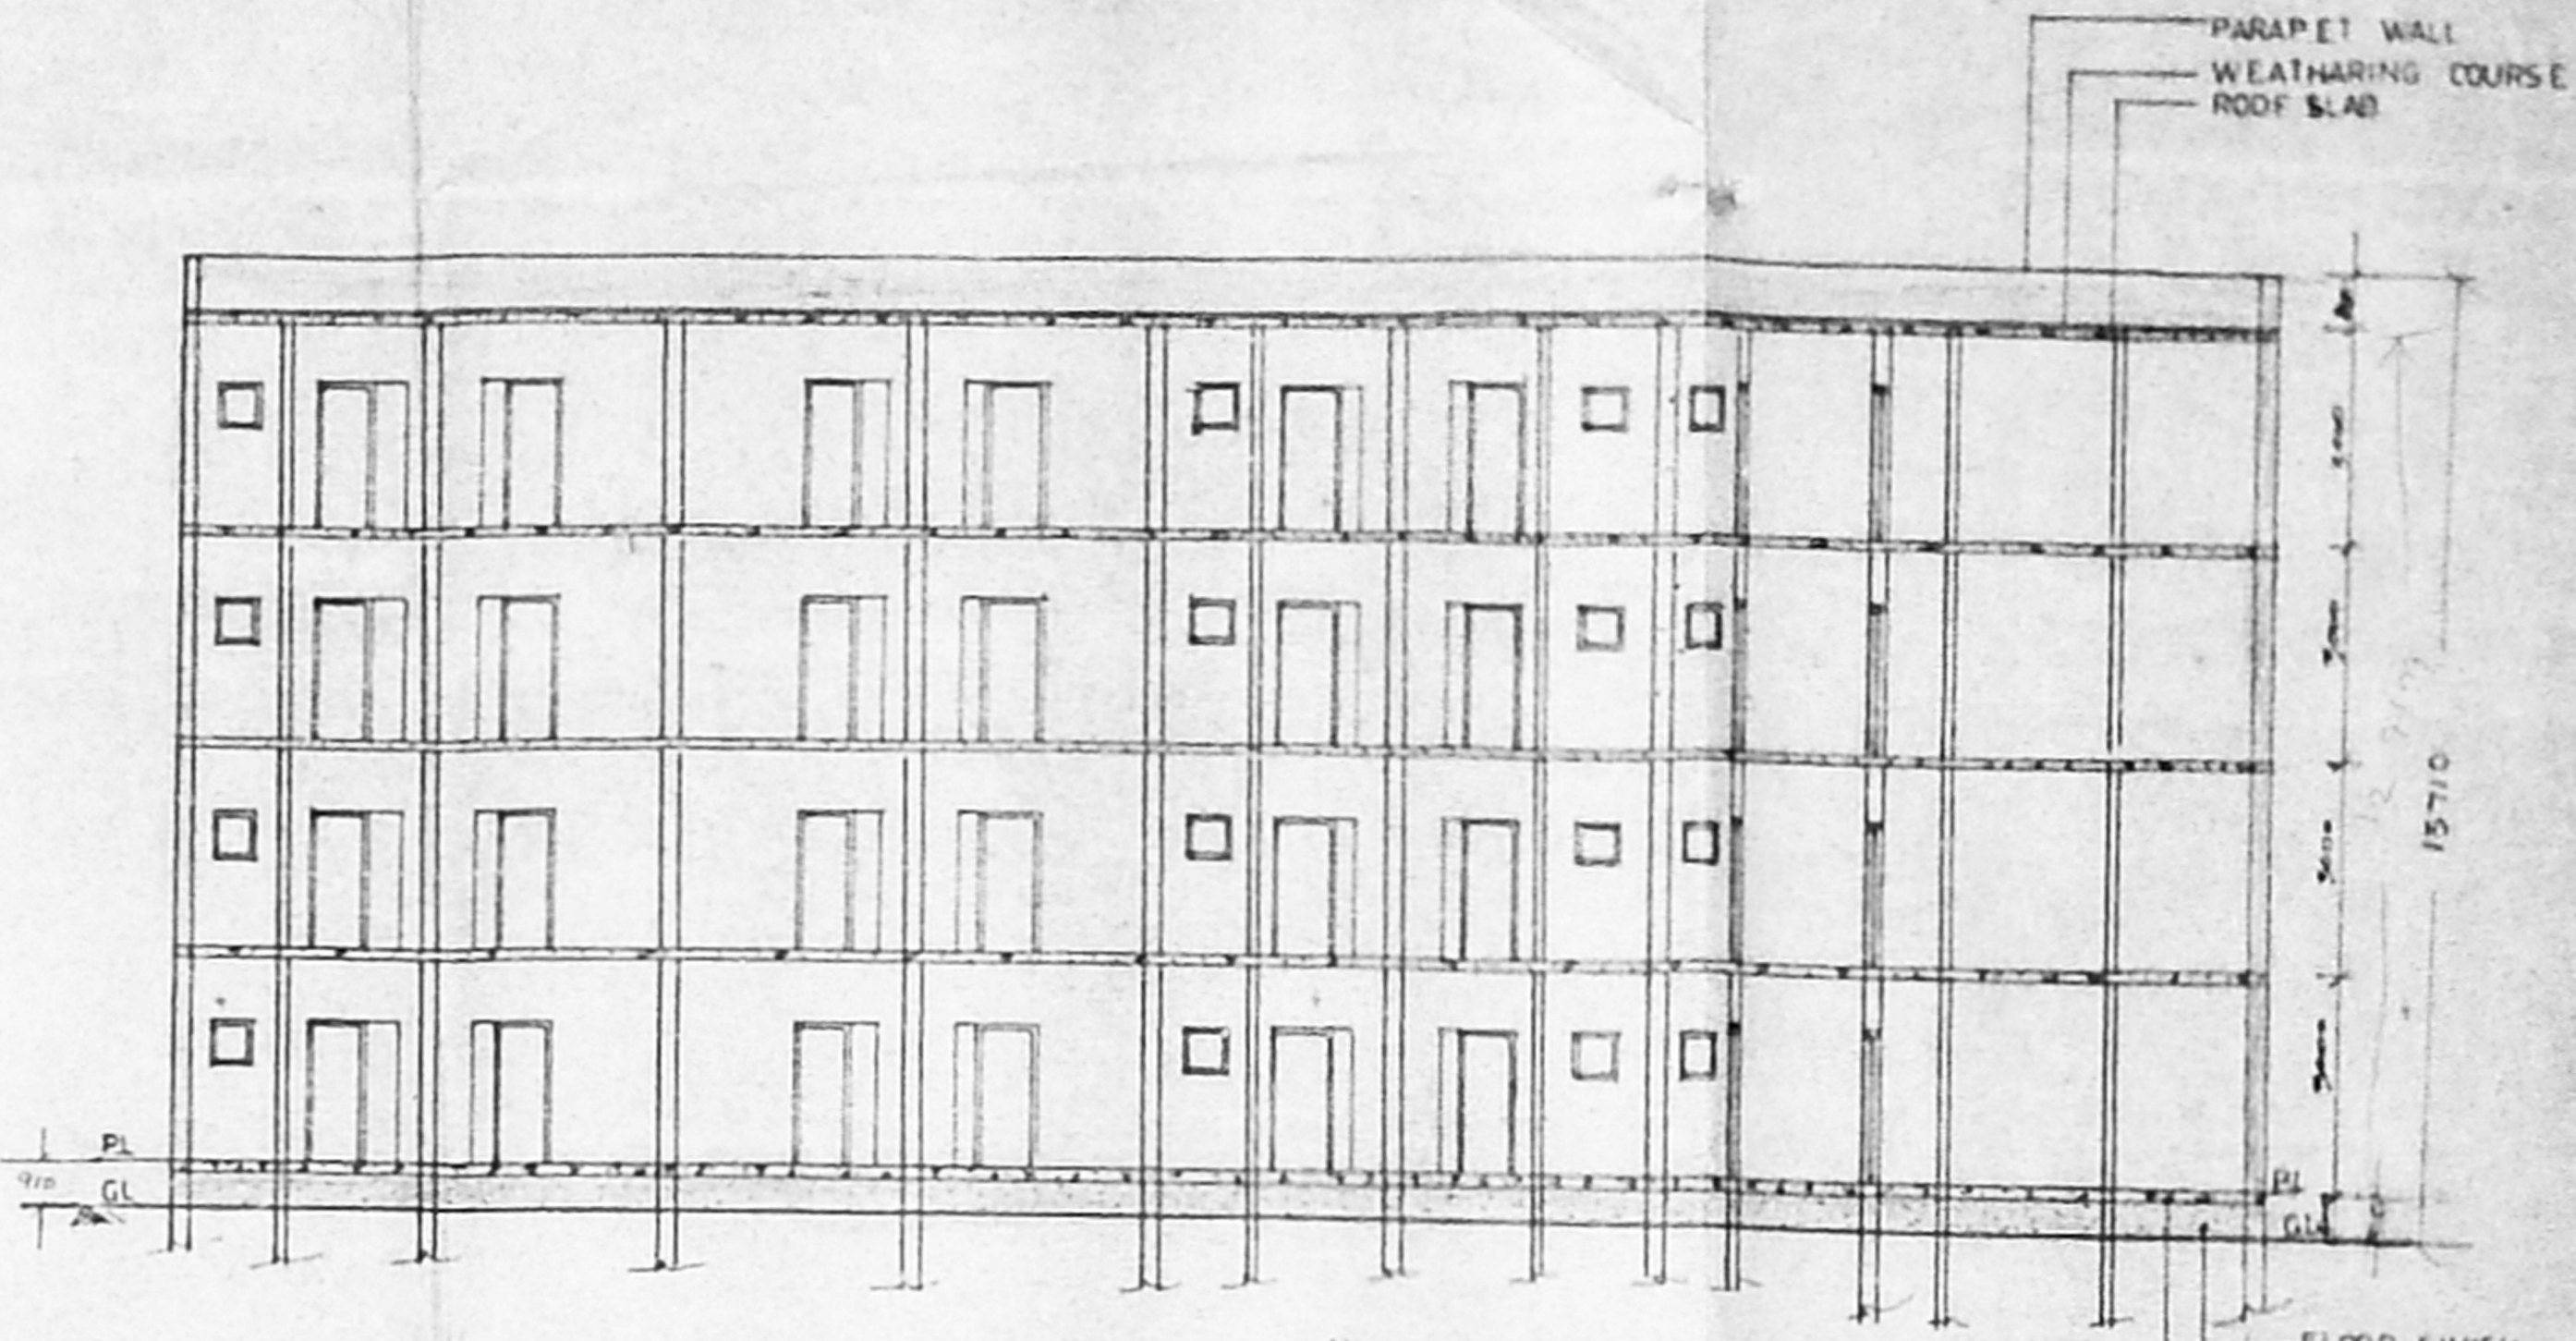


SECTION-AB

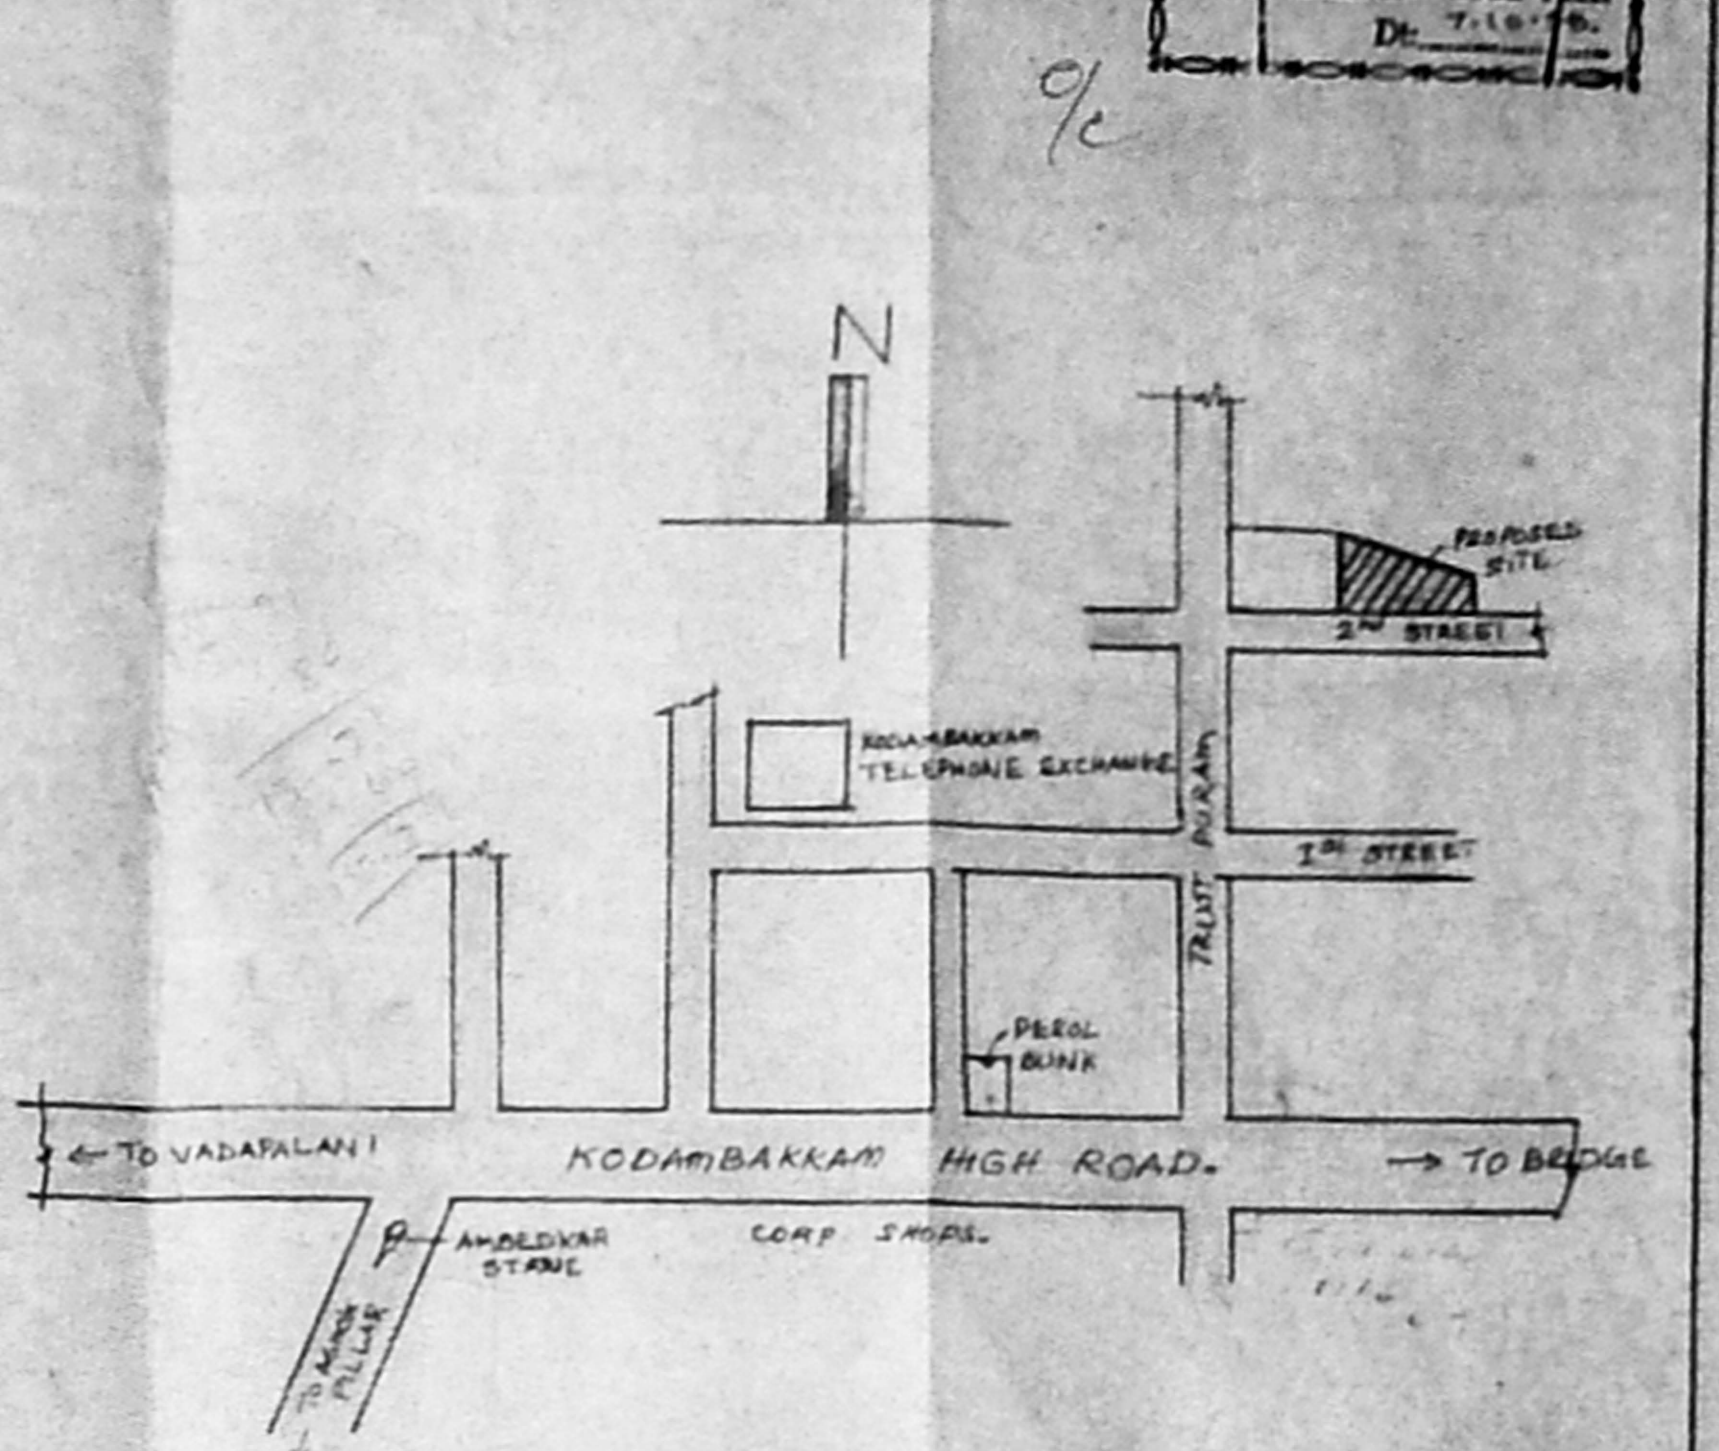


KEY PLAN (NOT TO SCALE)

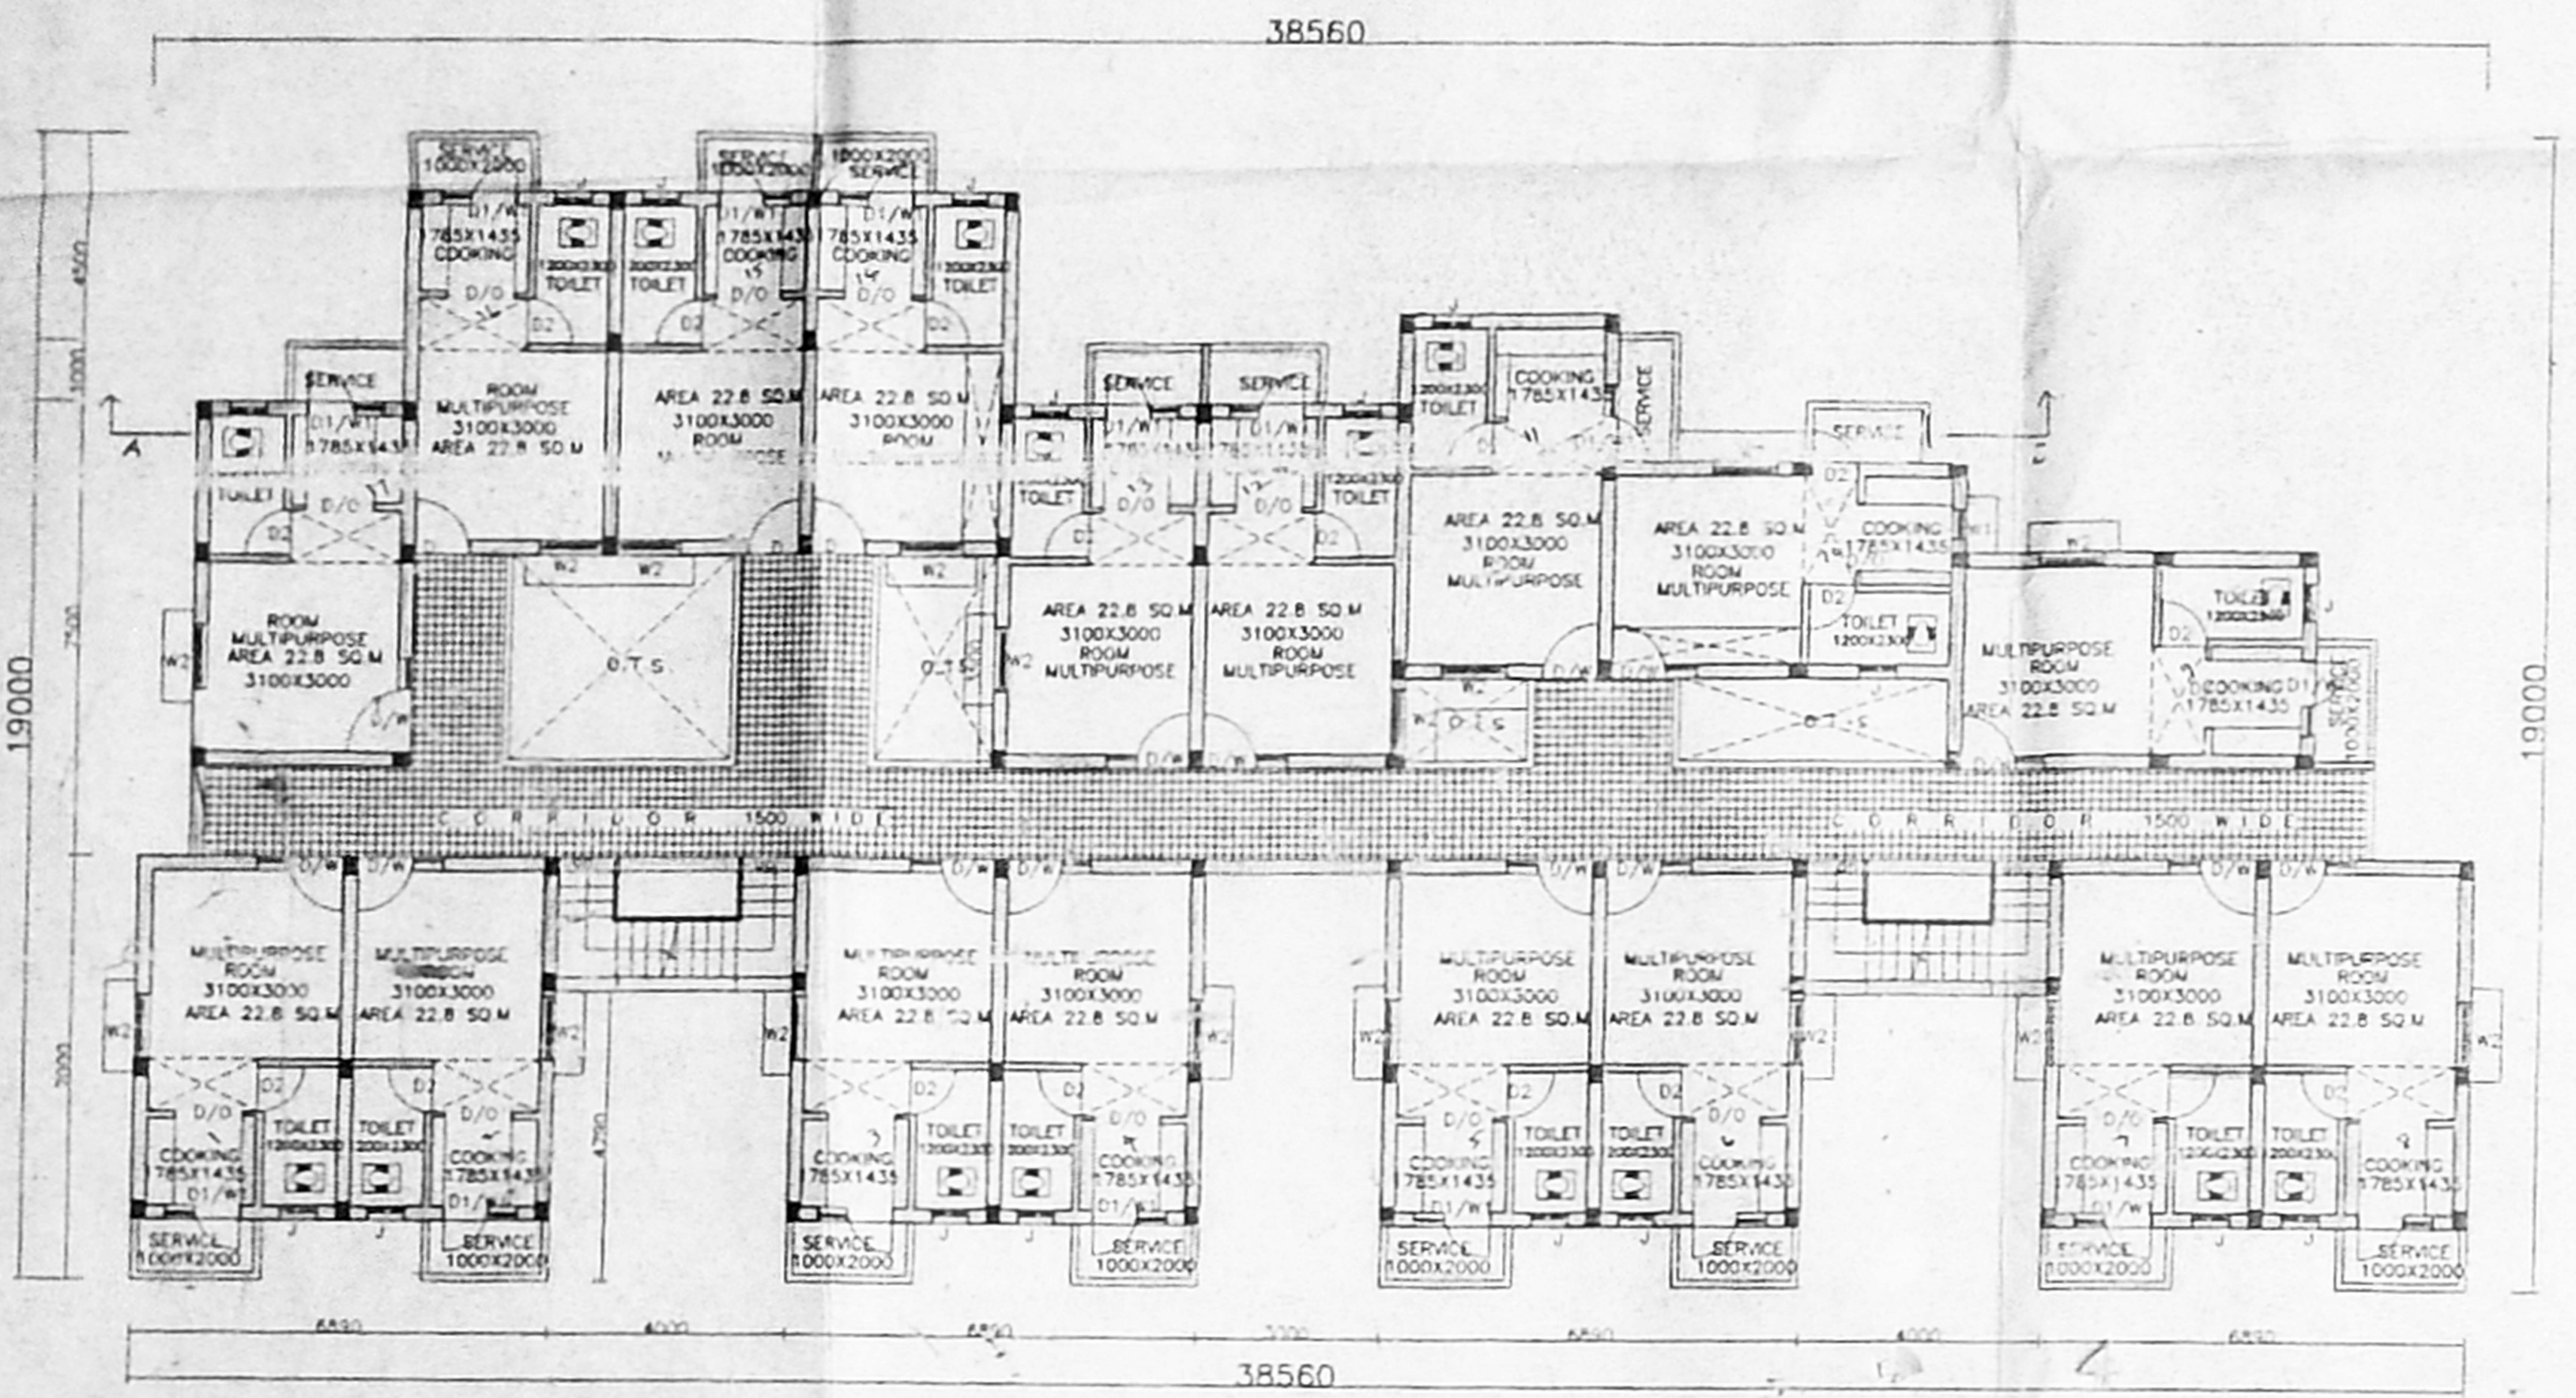


TYPICAL FLOOR PLAN (FIRST SECOND & THIRD FLOORS)

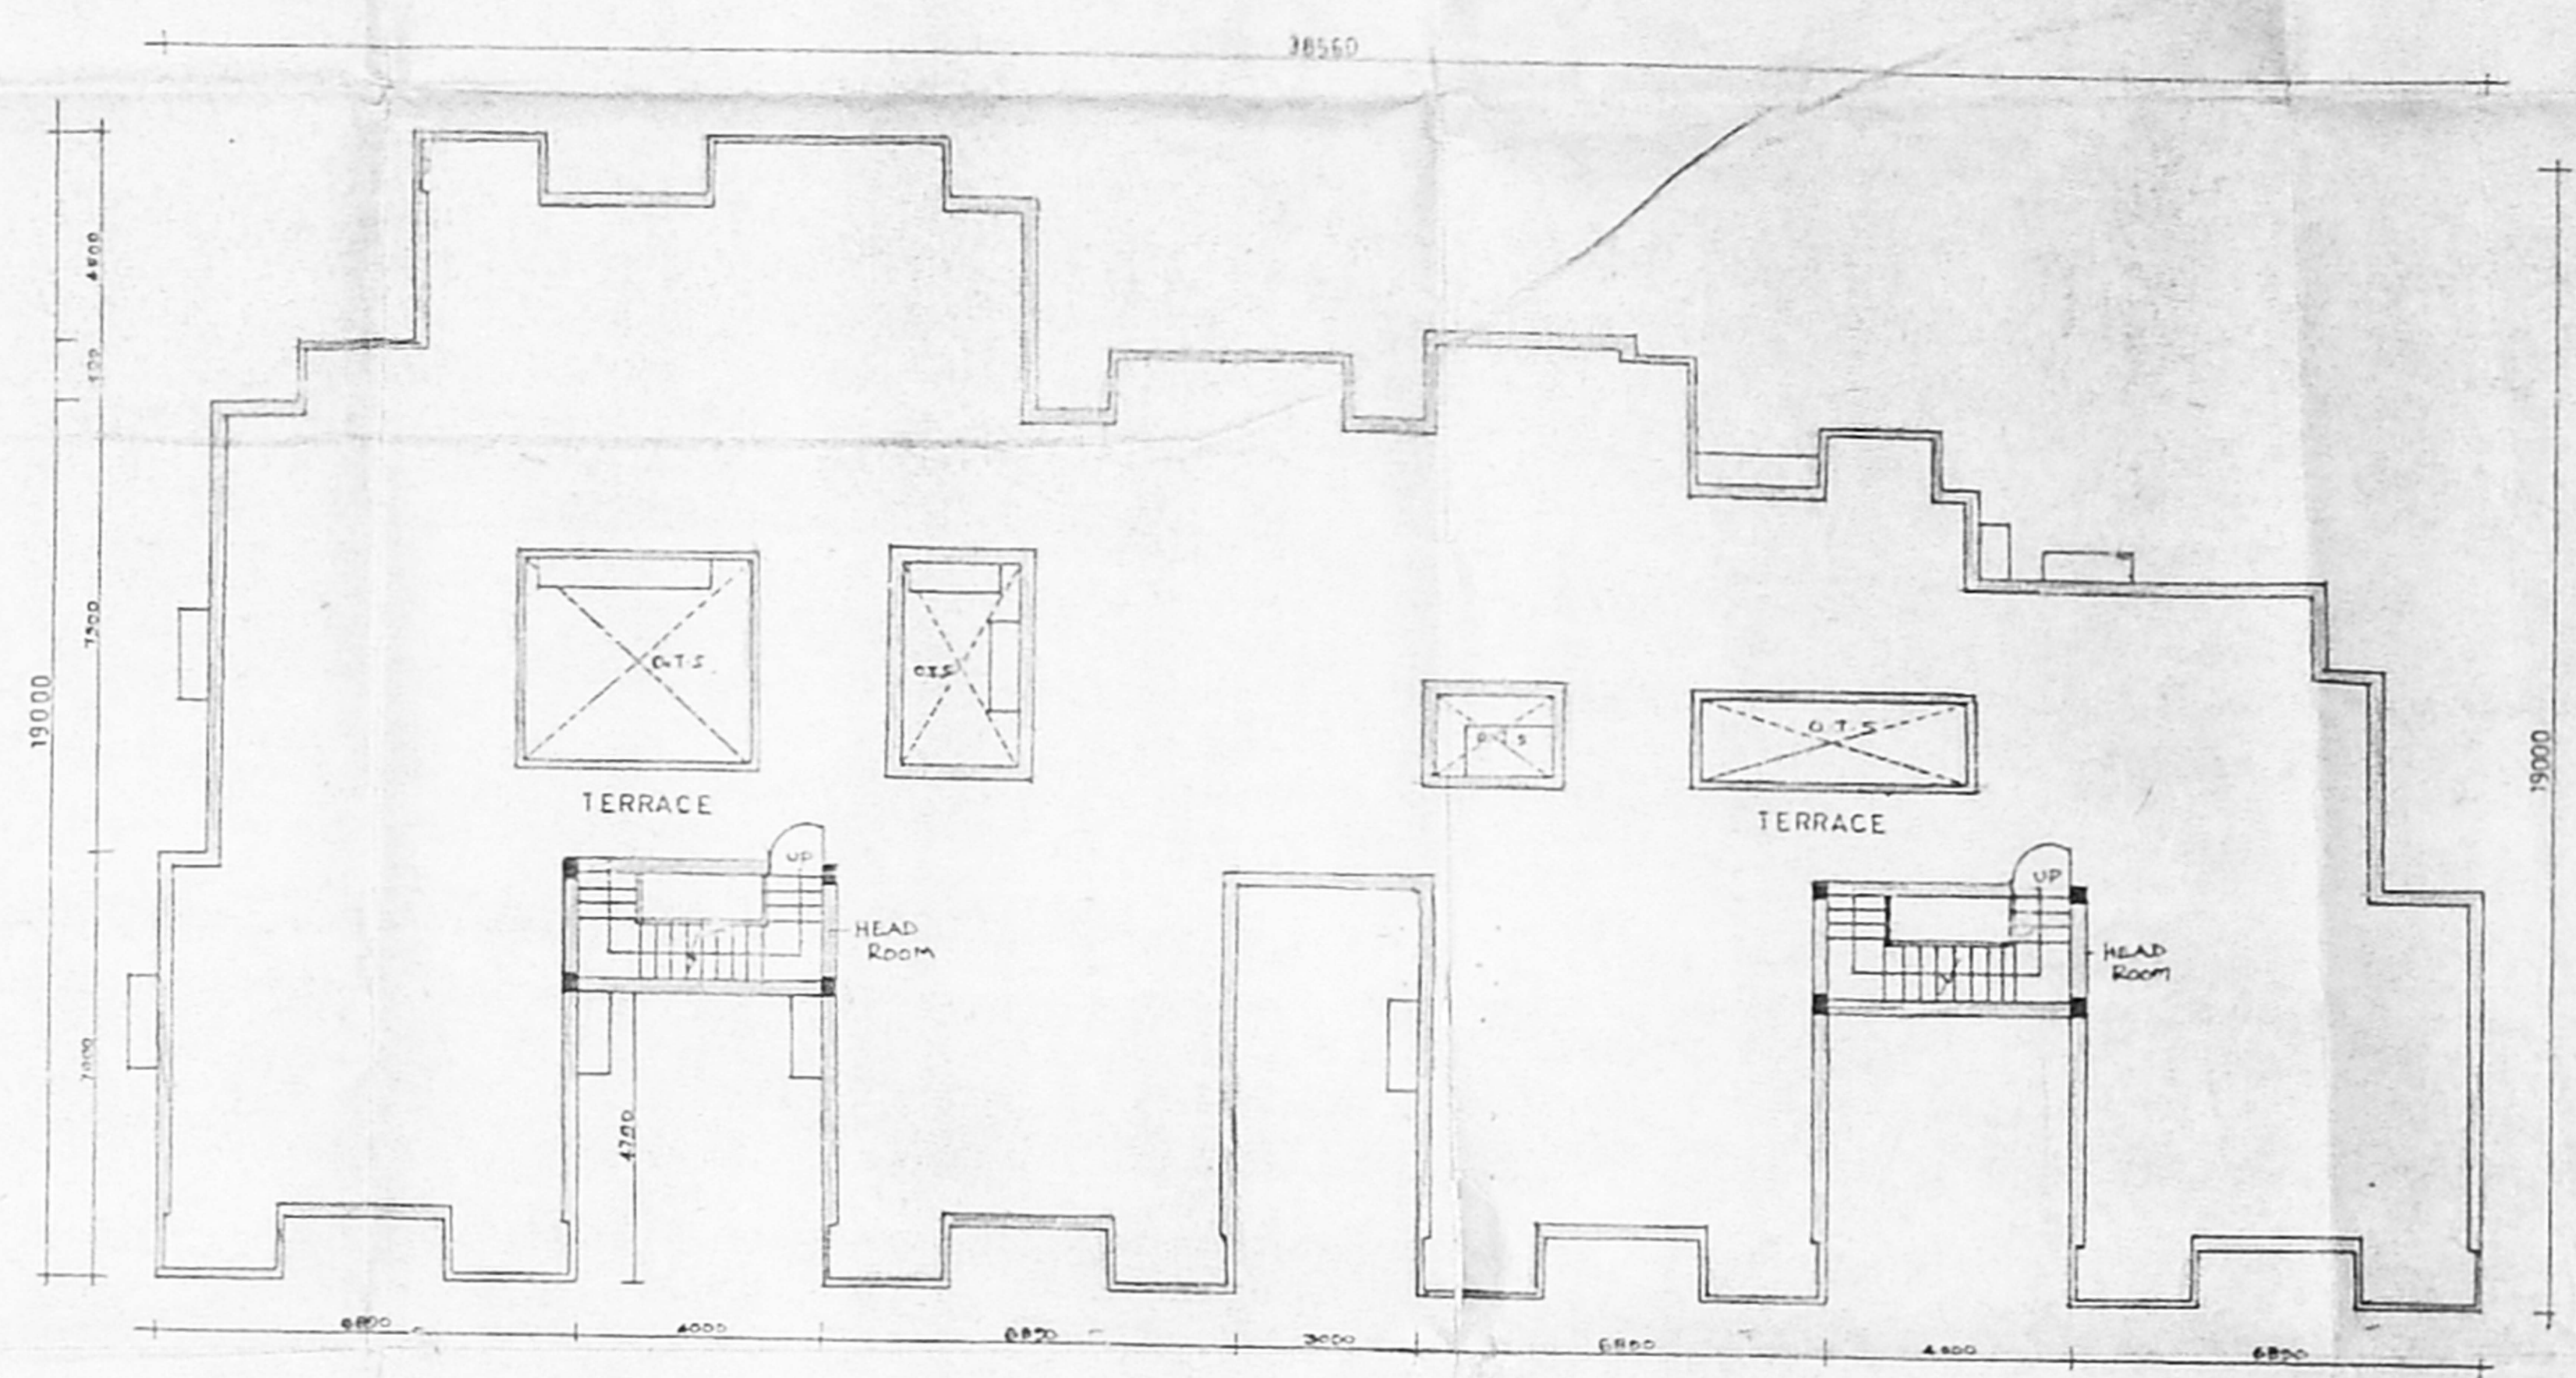


TERRACE FLOOR PLAN

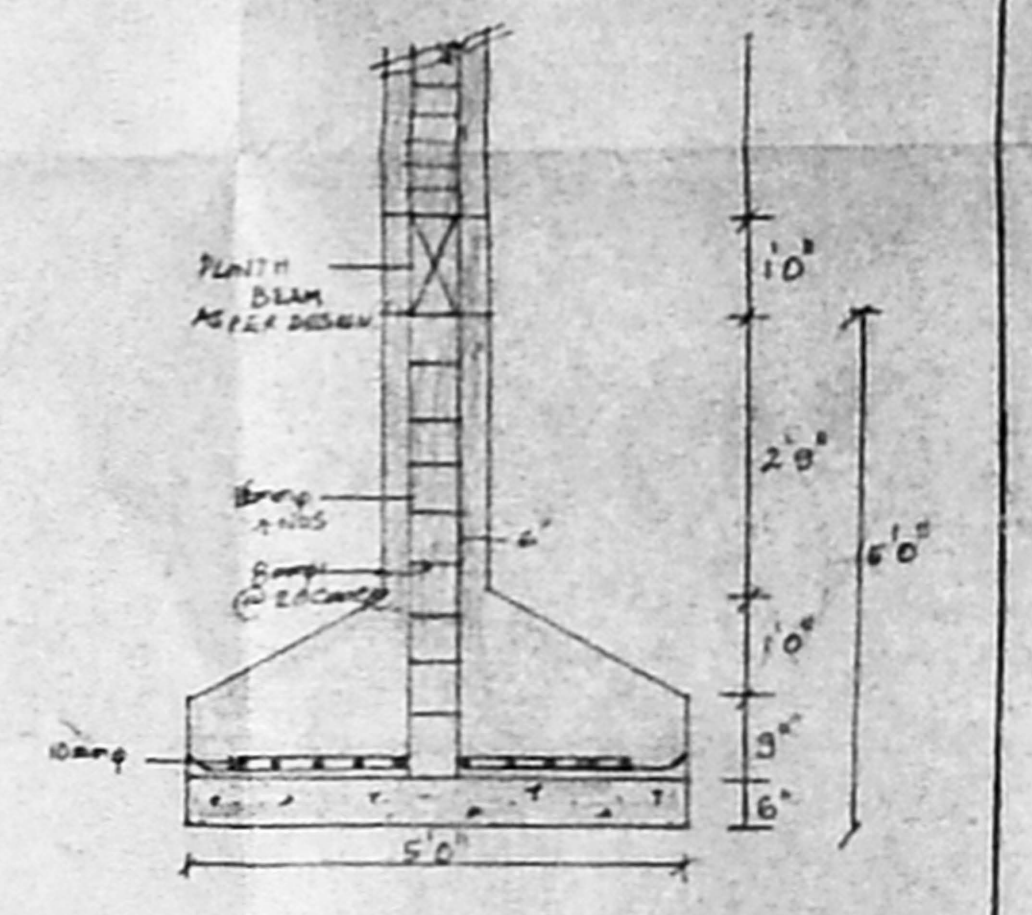


FOUNDATION DETAIL

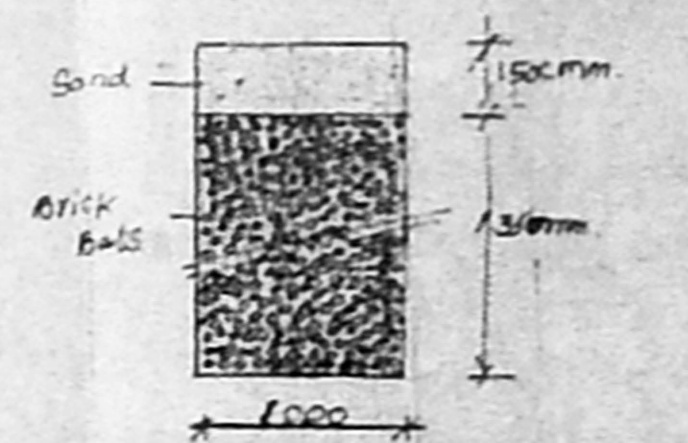

PERCOLATION PIT

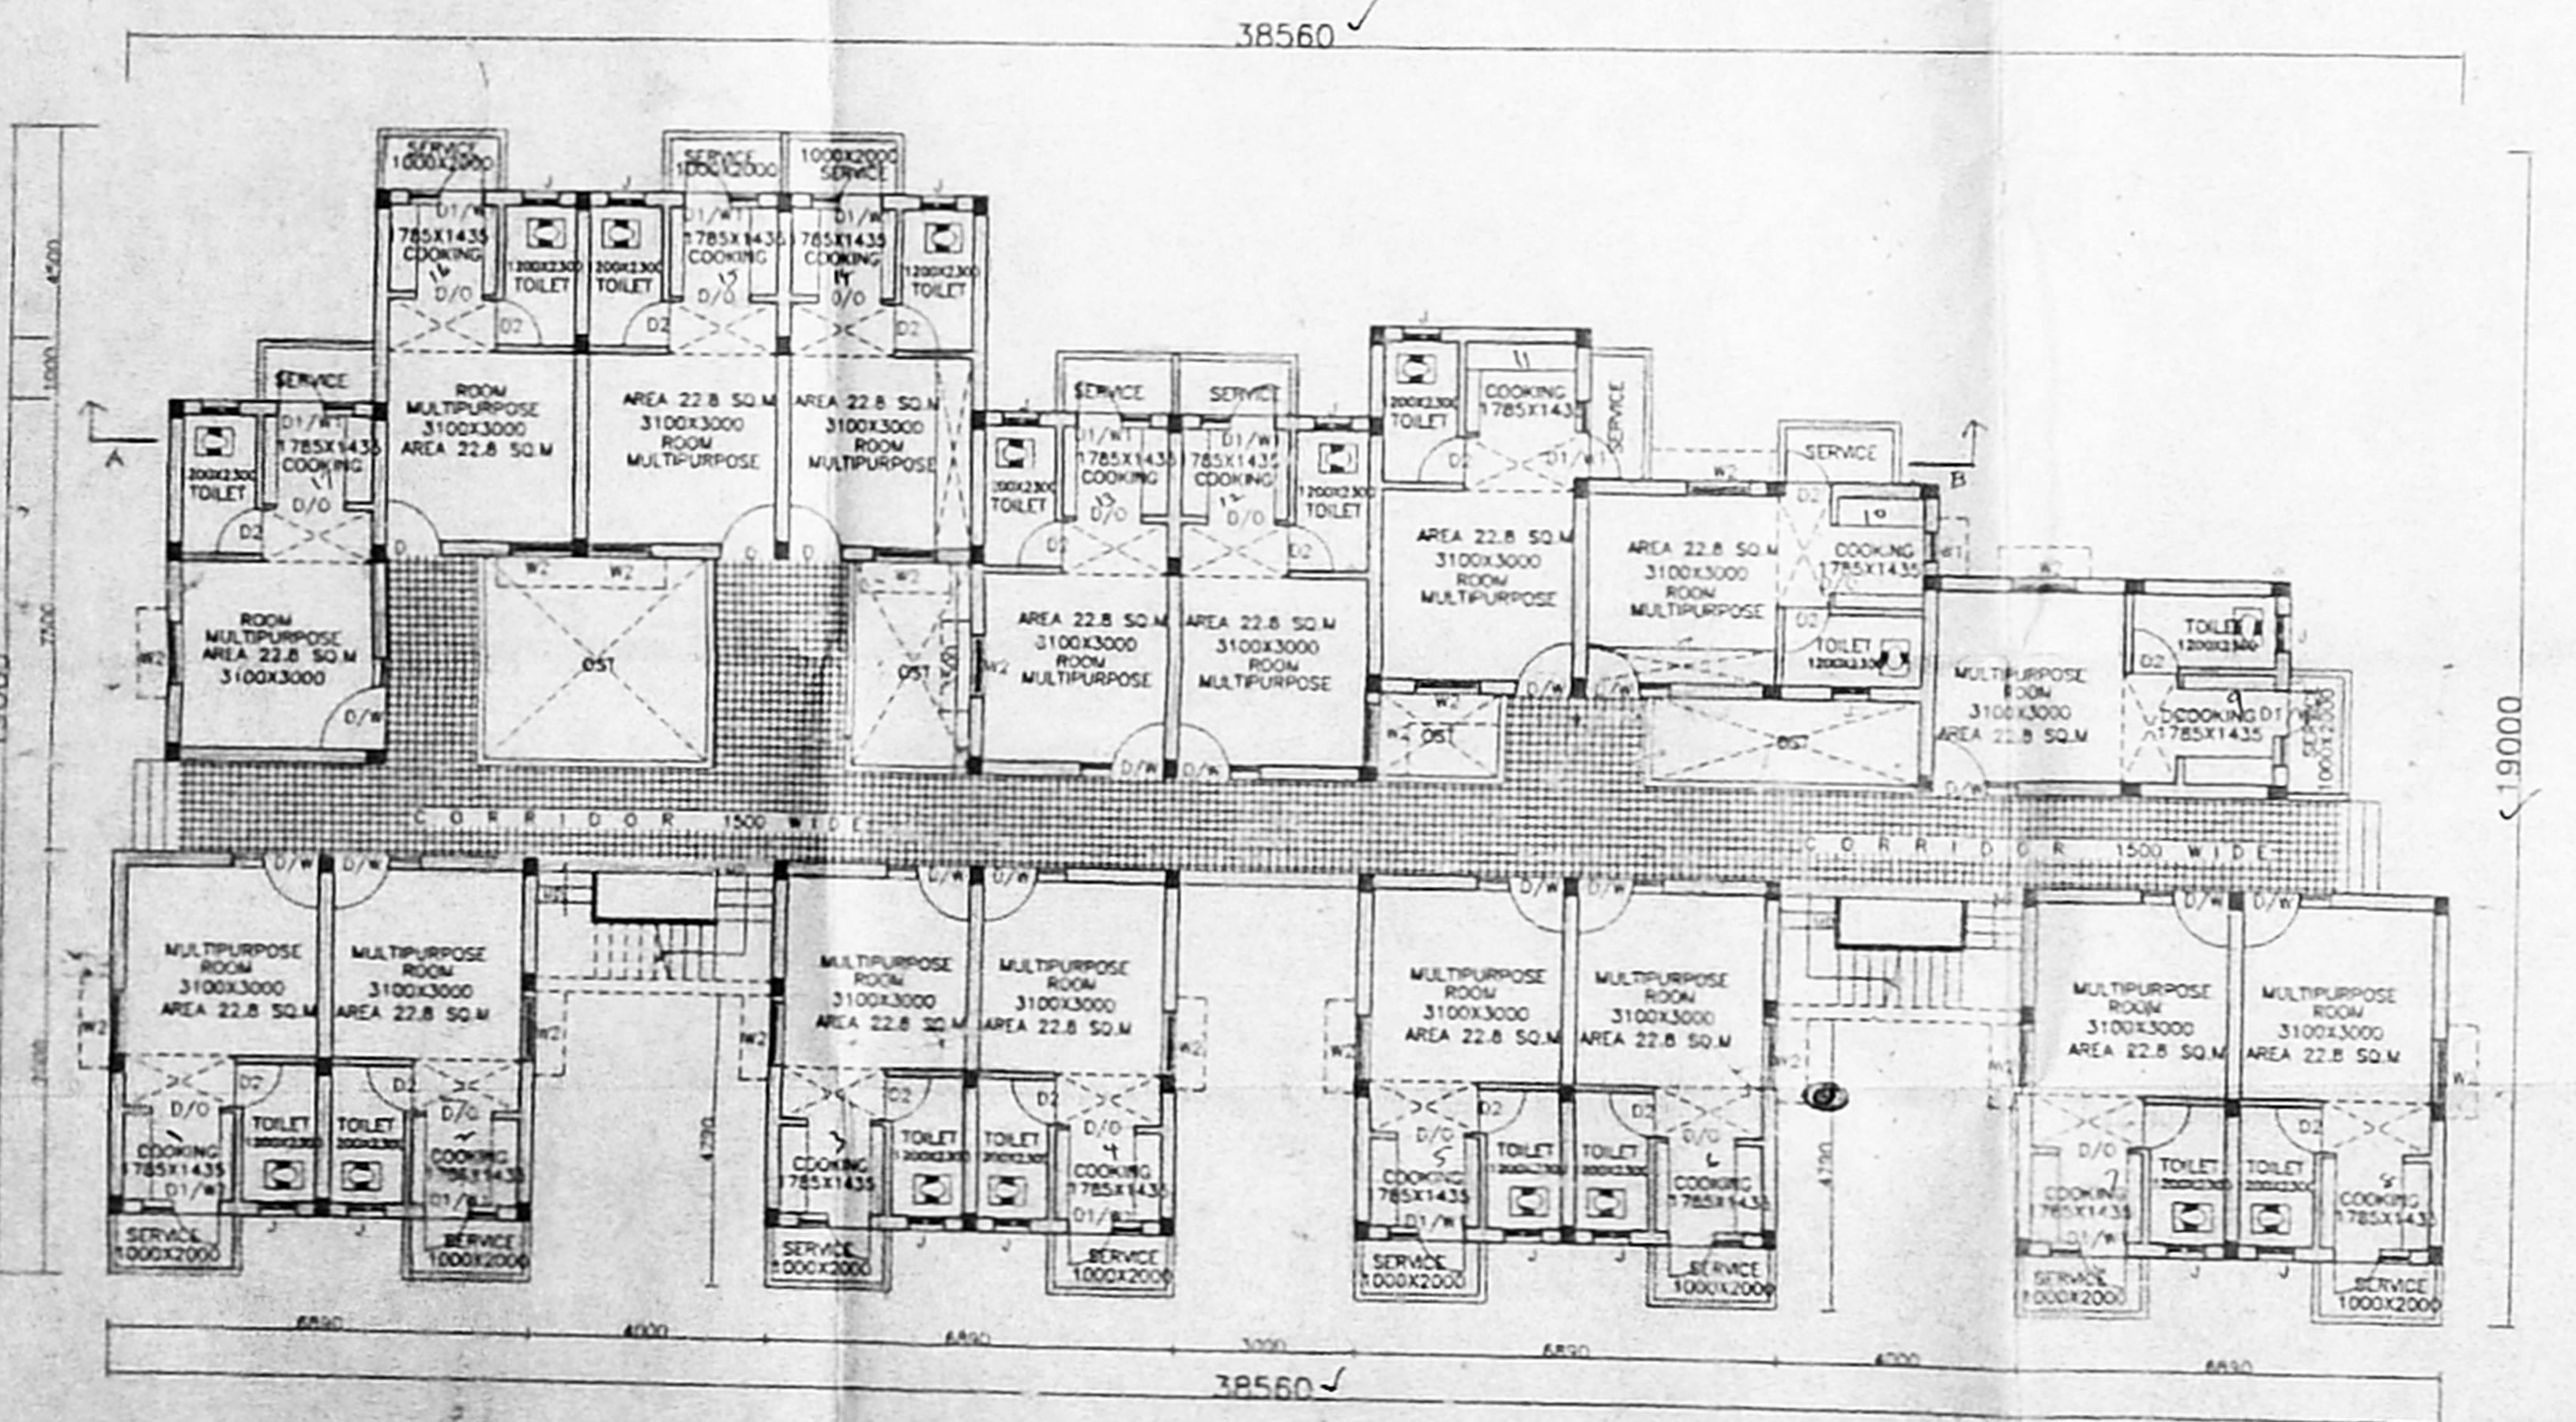

GROUND FLOOR PLAN

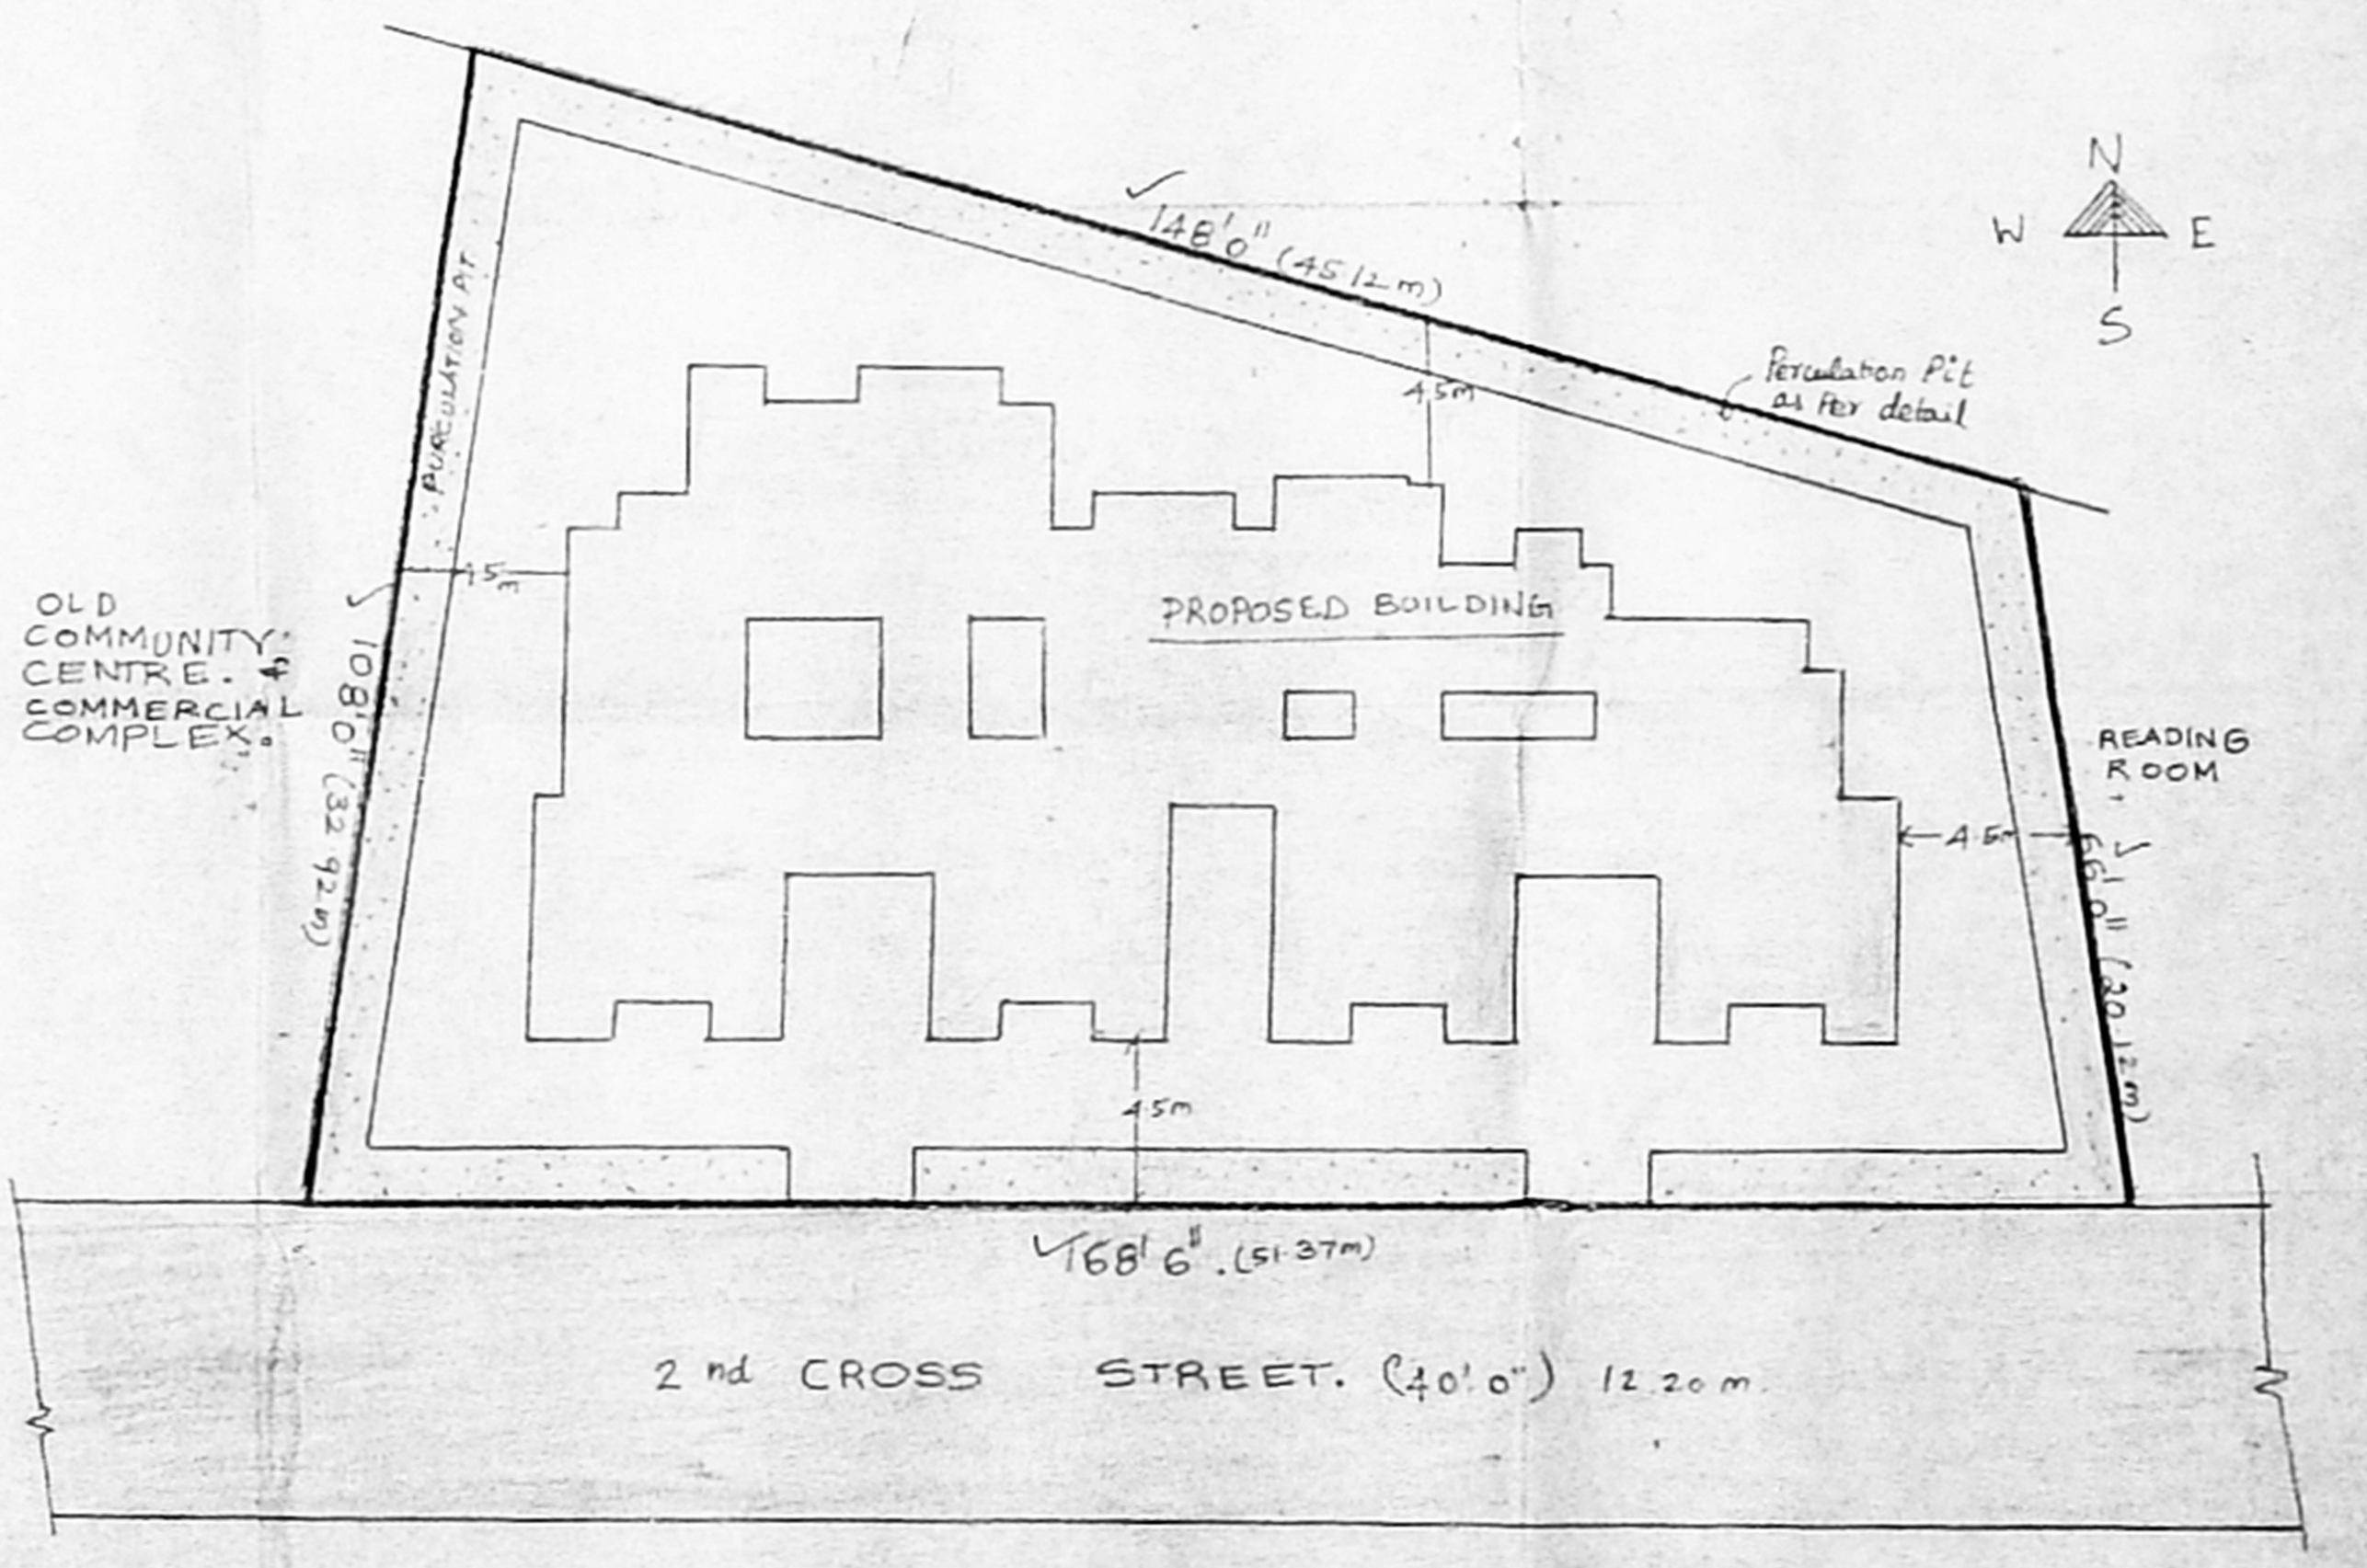

SITE PLAN (SCALE 1:400)

TAMIL NADU HOUSING BOARD	
C.No.	16712/15
NOTES	
P.C.C. JOLLY IN TOILETS HAS TO BE TAKEN AS PER STRUCTURAL DRAWING. THE DIMENSIONS OF THE R.C. ROOF HEIGHT BE 2950 MM. TREAD: 250. RISER: 173.	

SCHEDULE OF JOINERY	
D/W MAIN DOOR WITH WINDOW	1000 X 2000 - 500 X 1200
D1 W1 BOOR DOOR	900 X 2000 - 500 X 1050
D2	750 X 2000
W2 WINDOW	1050 X 1200
J JOLLY	600 X 900

NO OF FLATS	17 X 4 = 68
FLAT AREA	22.8 M ² (including common area)

AREA DETAILS - SQ.M	
PLOT AREA	1267 M ²
GROUND FLOOR AREA	473.470
FIRST FLOOR AREA	473.470
SECOND FLOOR AREA	473.470
THIRD FLOOR AREA	473.470
HEAD ROOM AREA	35.140
TOTAL BUILT UP AREA	1929.020
PLOT COVERAGE	37.36
F.S.I	1.495
ALL DIMENSIONS ARE IN MM ONLY	

INDEX	
[Symbol]	PROPOSAL
[Symbol]	BOUNDARY
[Symbol]	ROAD
[Symbol]	SEWER LINE

DESIGN OF FLATS FOR L.G.S. AT SECOND CROSS STREET MAJOR TRUST PURAM - CHENNAI		
ASST. PLANNER	SP	S.D. NO
SENIOR PLANNER	CHIEF ENGINEER	72 97

TRUE COPY
 EXECUTIVE ENGINEER & AM OFFICER
 R. K. Nagar Pillai,
 Tamil Nadu Housing Board.