



Revised Plan
Dt: 11/11/98

B/26310/55A/B/99
Planning Permit No.
APPROVED
SUBJECT TO THE CONDITIONS IN THIS OFFICE LETTER.
No. B/16211/98 Date: 2/99
FOR MEMBER SECRETARY
CHENNAI METROPOLITAN
DEVELOPMENT AUTHORITY
CHENNAI-600 008.


CMDA (B) No. 1
C. No. B/16211/98
Asst.
Scrutiny P. A.
A.P. D.P.

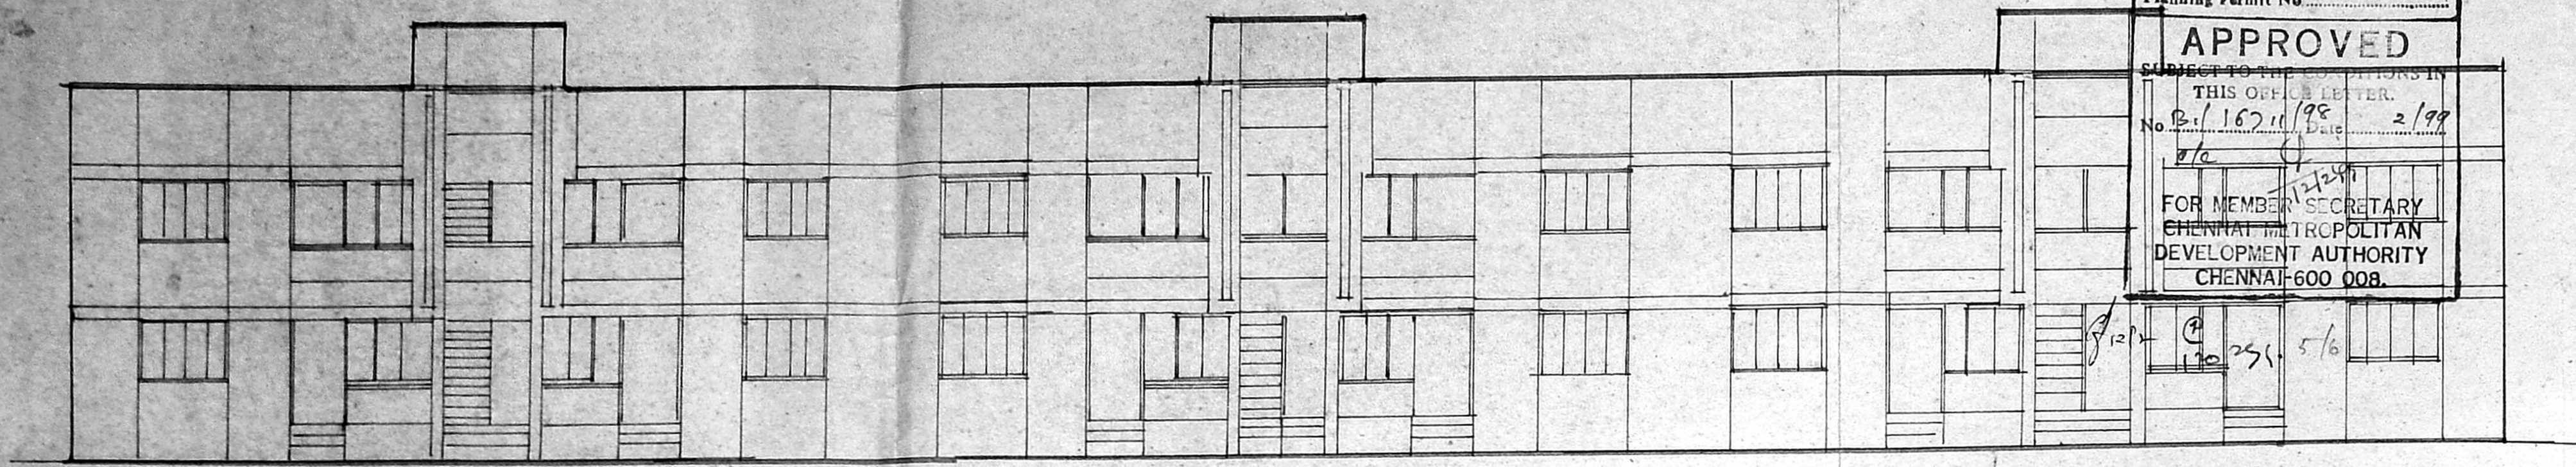

FRONT ELEVATION

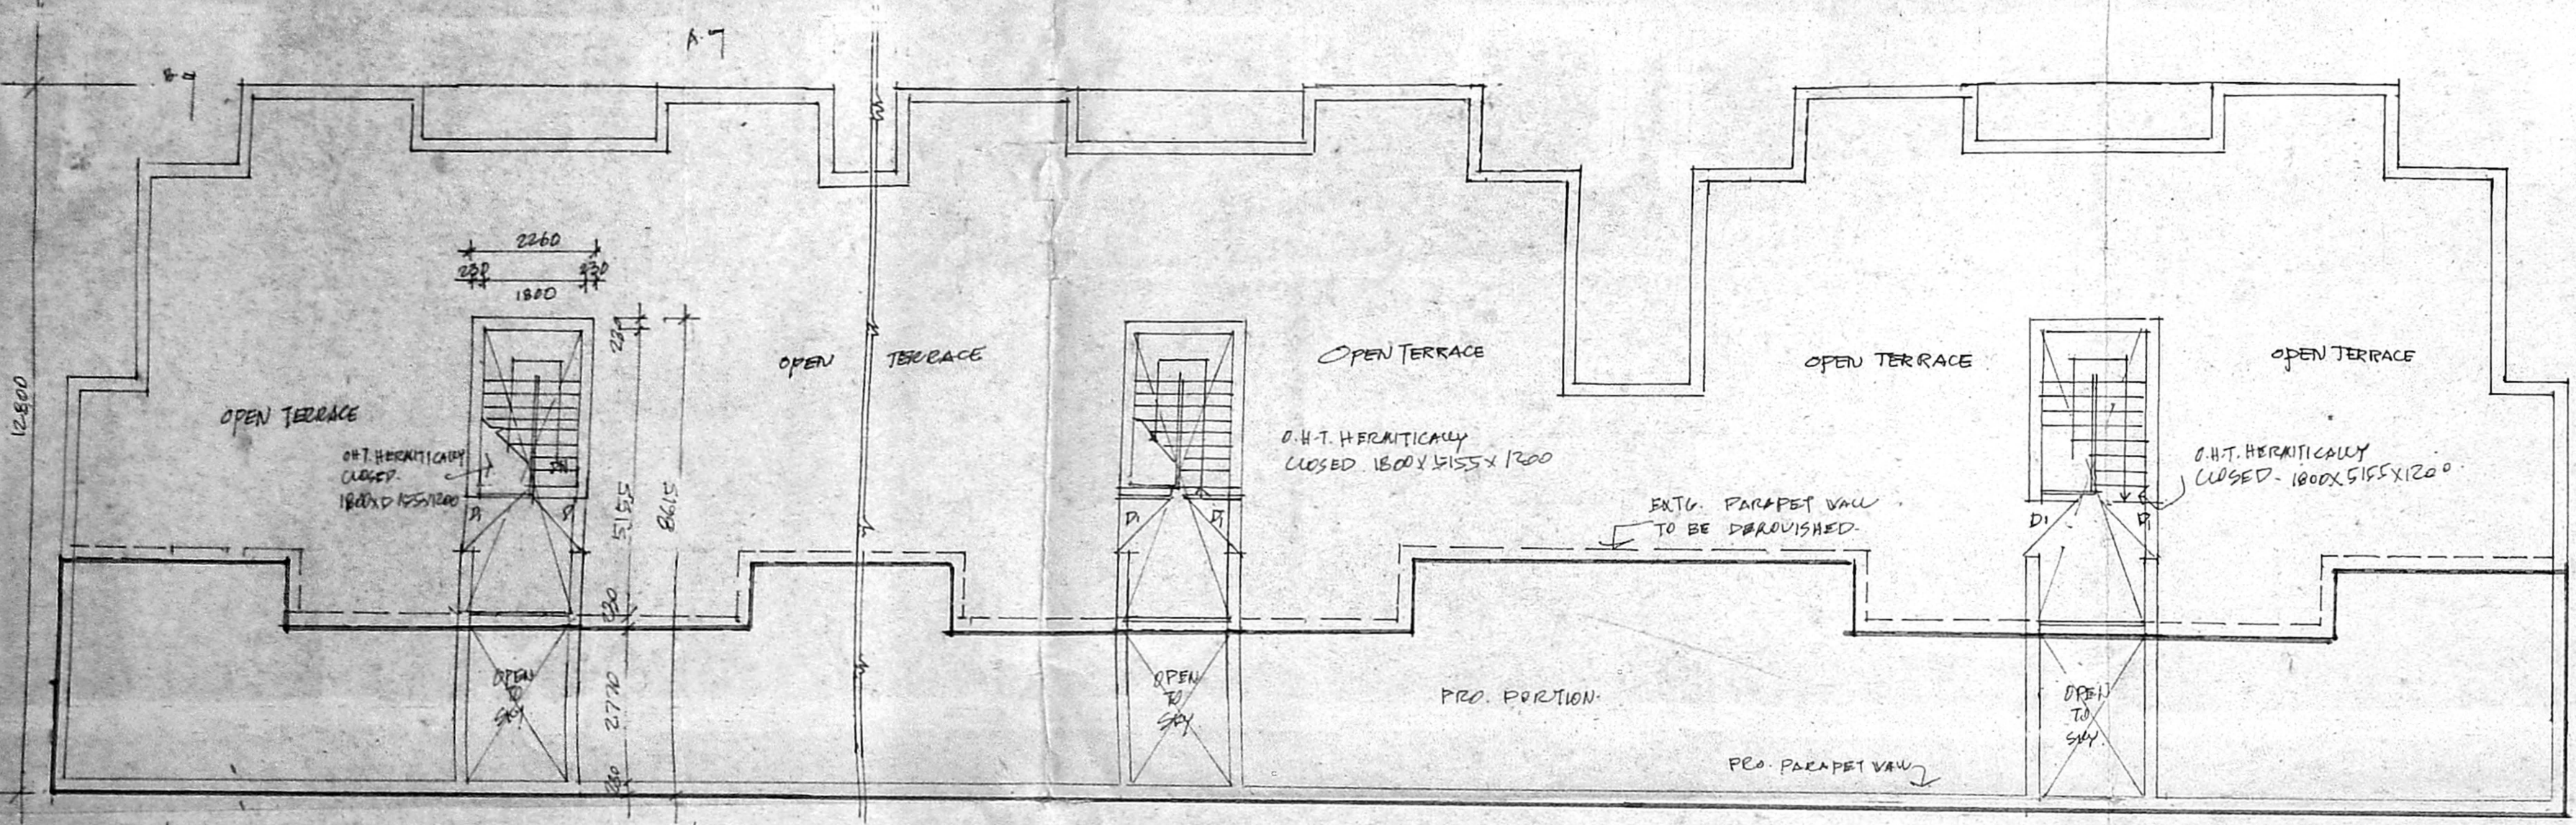

TERRACE PLAN OF 12 IN. HIGH 15 BLOCK 50540

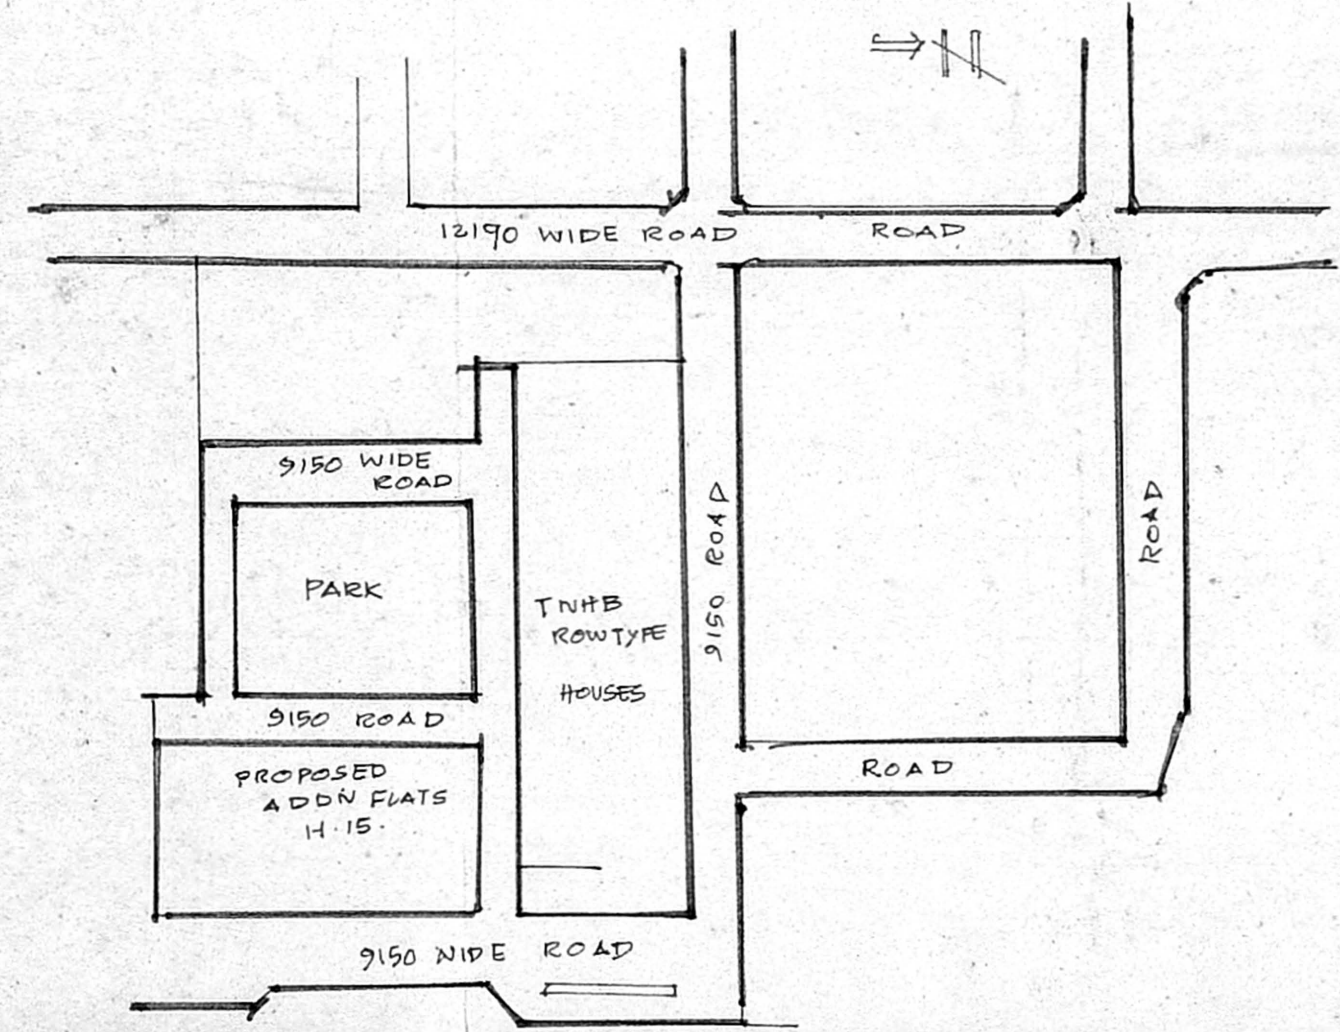

KEY PLAN (NTS)

BUILT UP AREA				
HOUSE NO	FLOOR	EXTG	PROPOSAL	TOTAL
HIG 15	GF	447.814	149.556	597.37
	FF	447.814	149.556	597.37
TOTAL:		895.628	299.112	1194.74
PLOT EXTENT				1057.53 sq.m.
TOTAL EXTENT FOR				
PLOT COVERAGE				56%
FSI				1.43


SCALE 1:100

EXTG. WORK: BOUNDARY
PRO. WORK: DISMANTLED
ROAD


PROPOSED ADDITIONS OF
HIG FLATS BLOCK NO H-15
12 IN. AT BESANT NAGAR
EXTENSION - TNHB - PHASE-I
KARIKALAN STREET CHENNAI.

S. NO: 168/PT THELVANMIYUR
CORPN DN: NO: 155

- Paul Reis
 - S. Sivaraj
 - S. Sivaraj
 - Mr. Malathi Ramani
 - Mr. Jayaraman
 - A. Anila
- OWNER/PARENTS

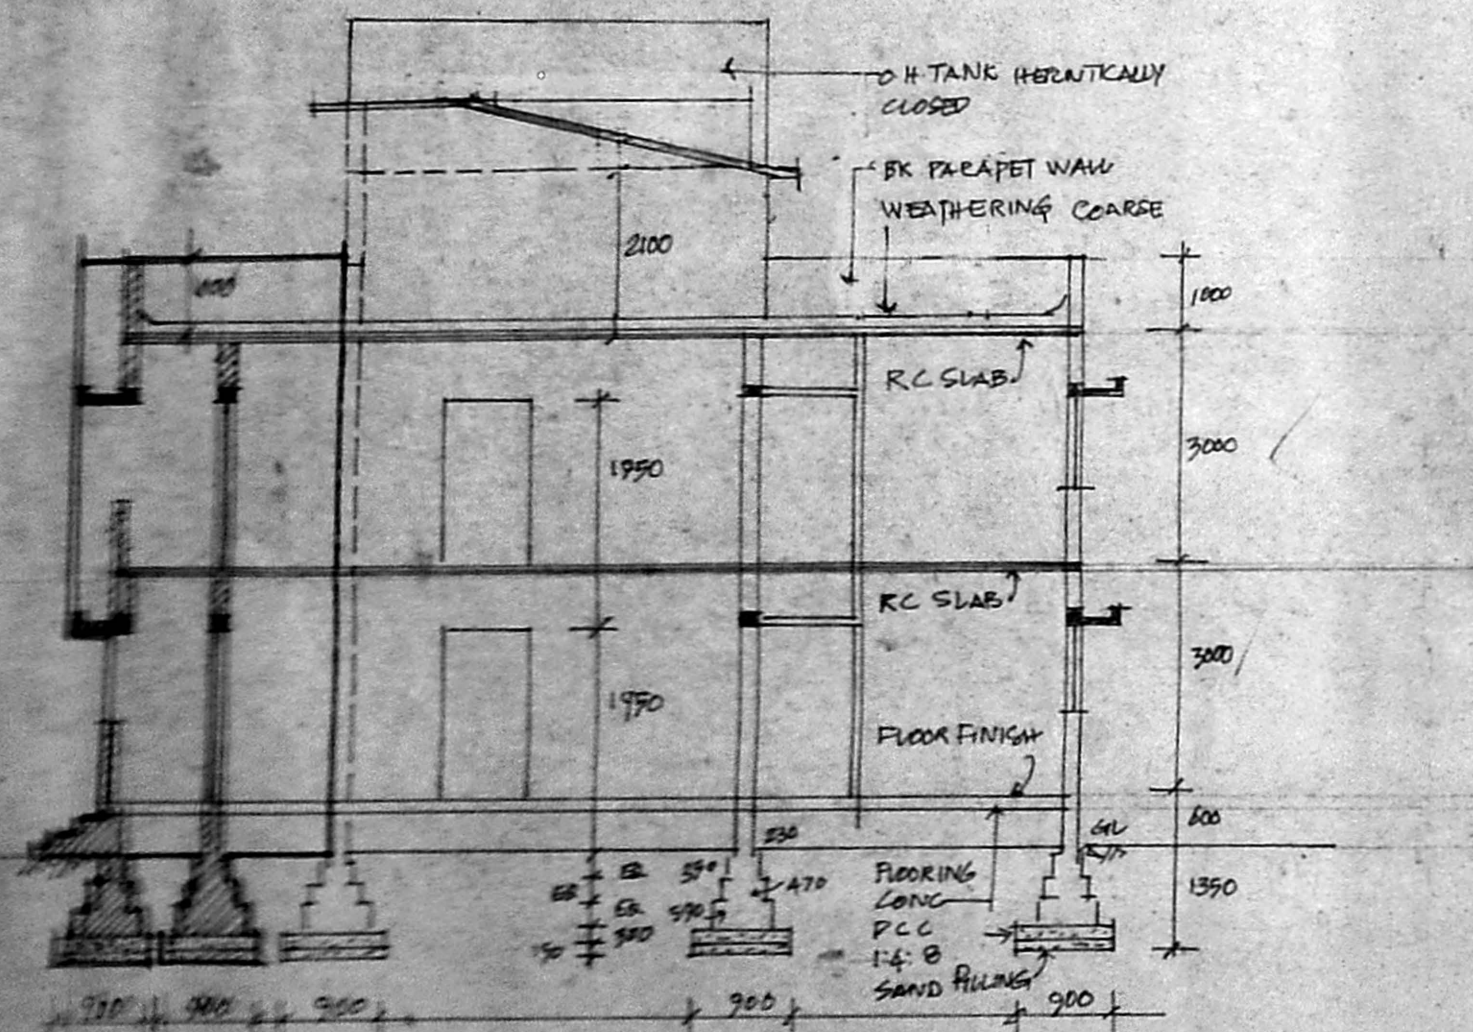


SECTION ON 'AA'

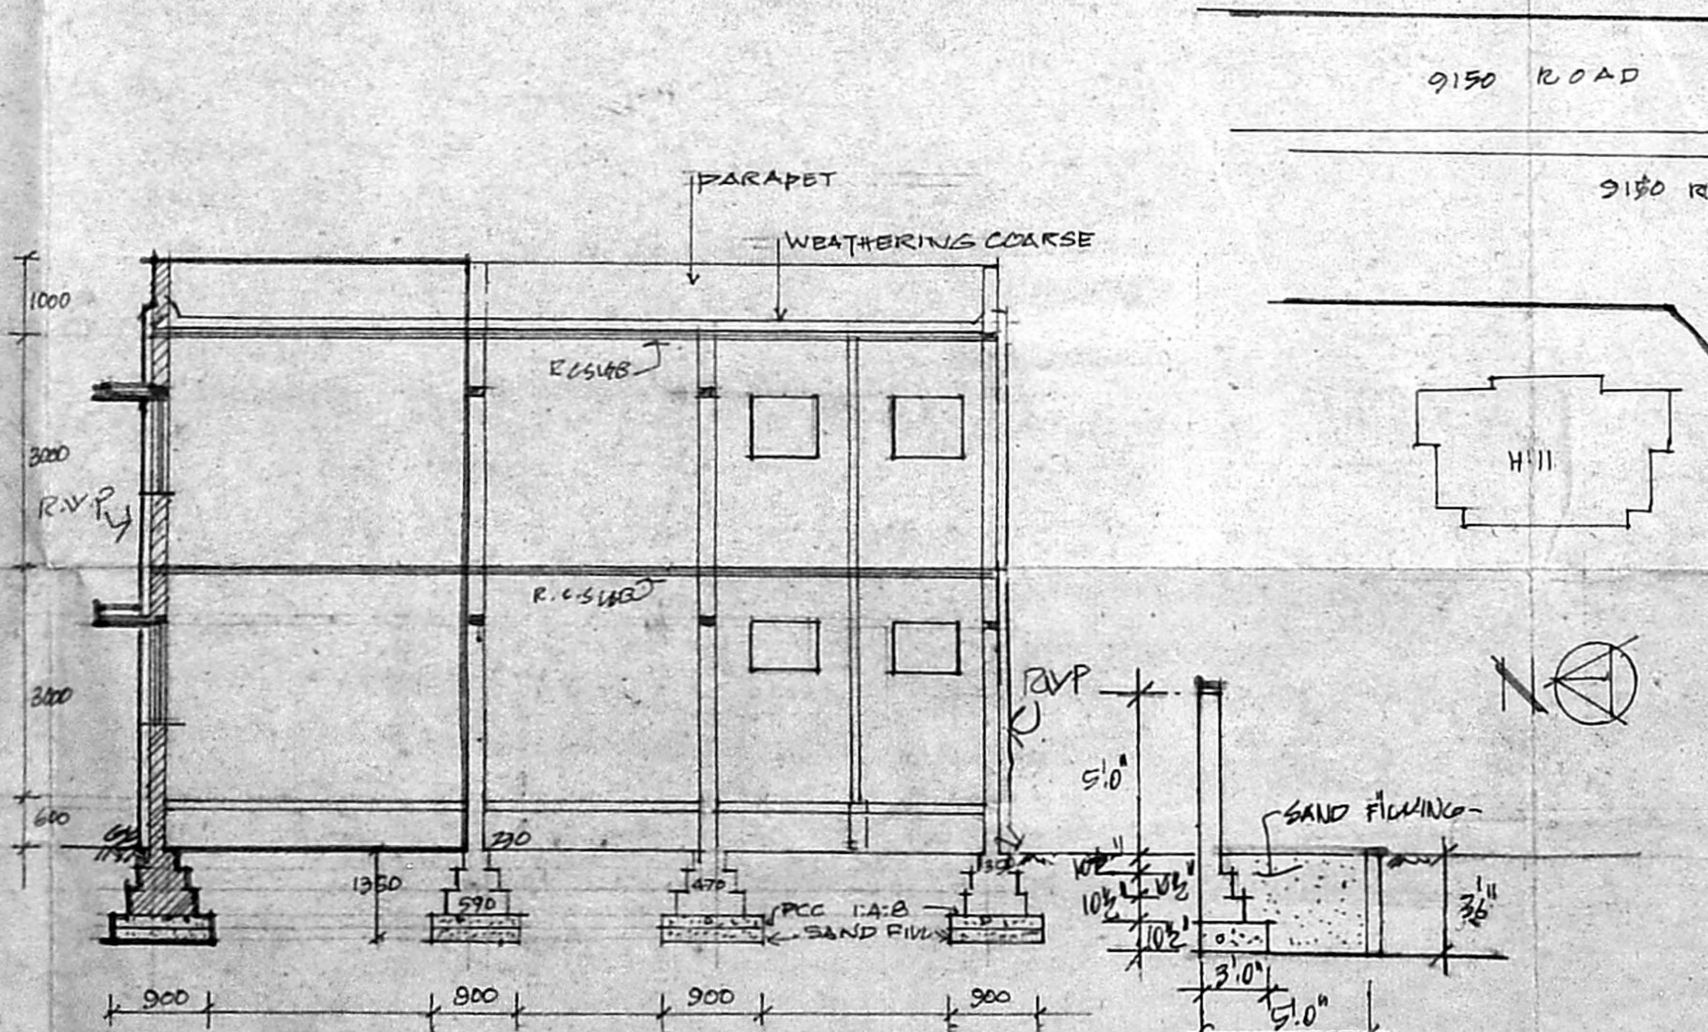

SECTION ON 'BB'

DETAIL OF RAIN WATER STORAGE PIT.
DETAIL OF PERCOLATION PIT.

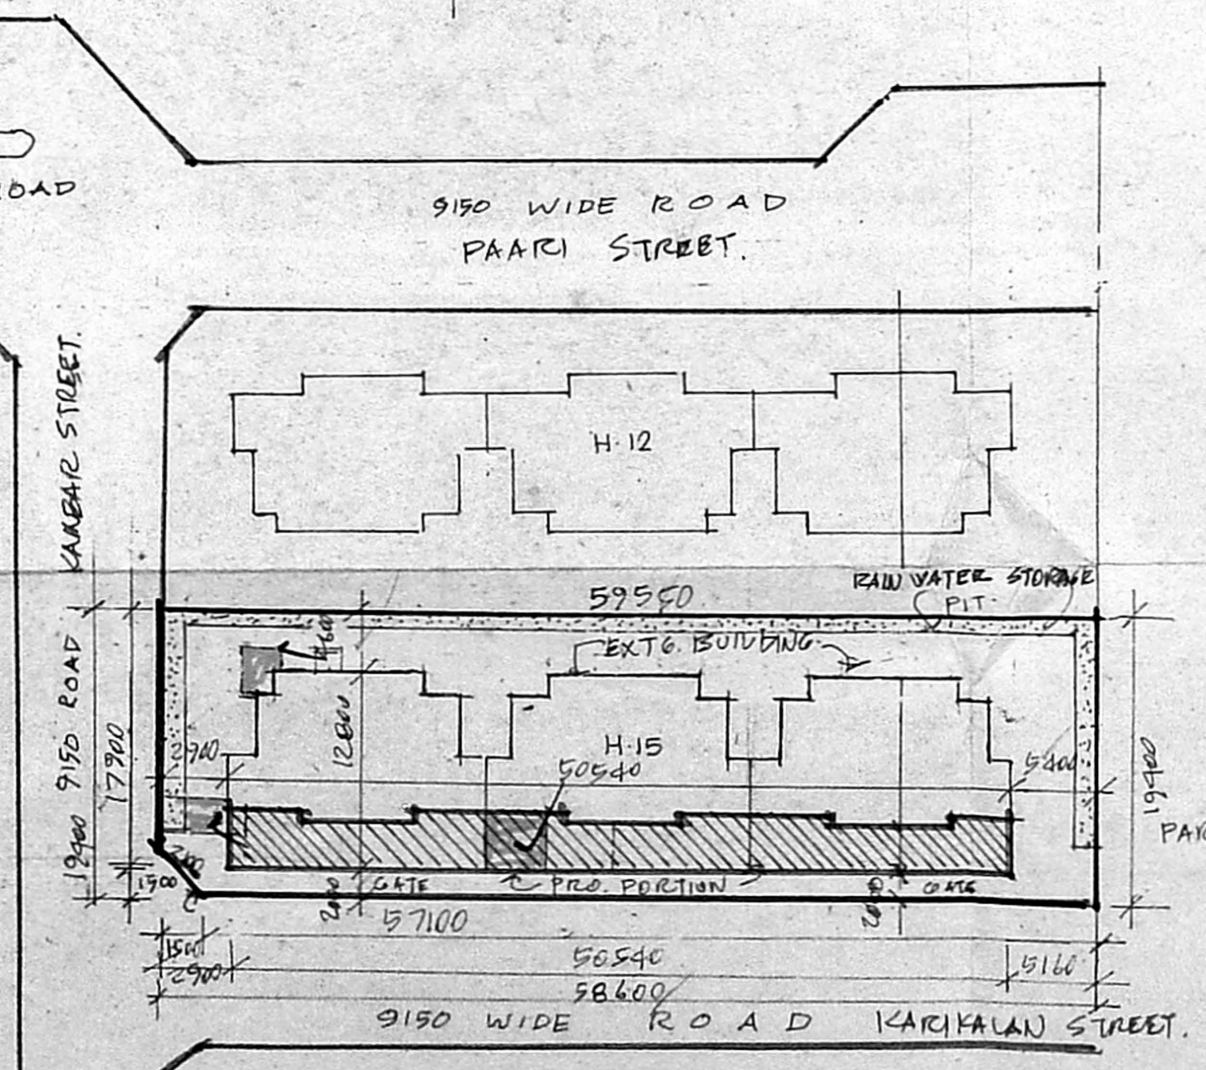

SITE PLAN 1:500 OHT.

Re-inspected to 80% on 23/01/99
m. p. v. y. 23/01/99
The structures shown to be removed shown in the set back space have been removed. m. p. v. y. 23/01/99.


C.K. RATHINASABA PAIYAR
ENGINEER
LICENSED SURVEYOR CLASS-I-212
CORPORATION OF MADRAS
NO. 7, JUBILEE ROAD, MADRAS. 600 022.
L.S. SURVEYOR

SCHEDULE OF JOINERY

D.	DOOR	1000 X 2000	2000
DI	DOOR	900 X 2000	2000
DZ	DOOR	750 X 2000	2000
D/W	DOOR WINDOW	750 X 3000	
		475 X 1200	
W	W.C.M.A (B)	1200	
WI	W.C. No.	1200	
V	V.Ast.	900 X 3000	

Scrutiny
P.A. 21/1/99
EXISTING BUILDING CONSTRUCTED BY TNHB
TYPE DEED NO 25178 APPEL BY
SUB COMMITTEE OF TNHB.
A.P. D.P.


B/26310/55B/B/99
Planning Permit No
APPROVED
SUBJECT TO THE CONDITIONS IN THIS ORDER
No. 10/11/98 Date 2/99
FOR MEMBER SECRETARY
CHENNAI METROPOLITAN
DEVELOPMENT AUTHORITY
CHENNAI-600 008.

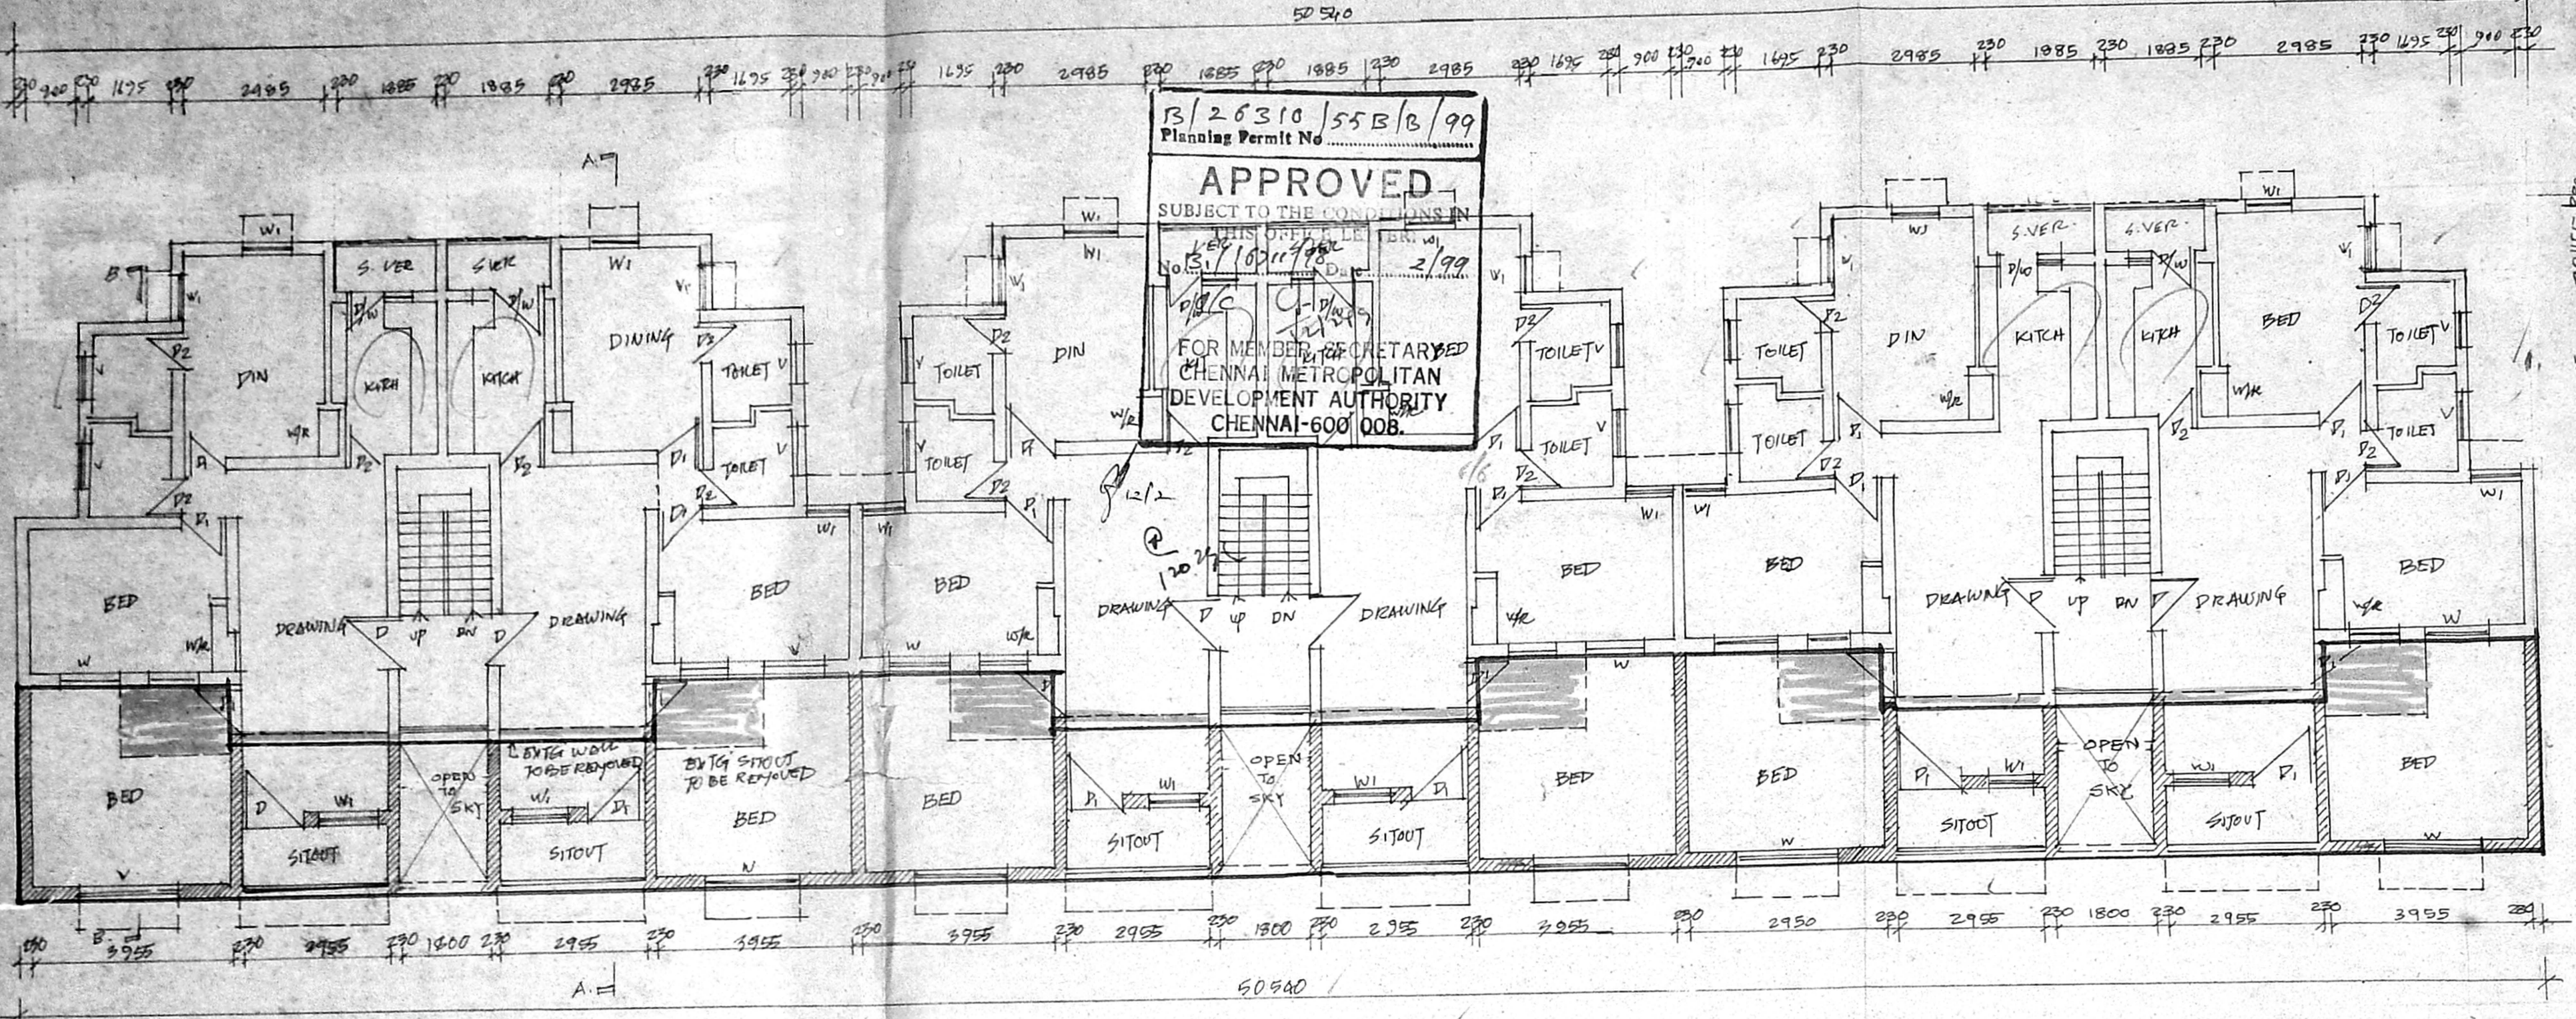

FIRST FLOOR PLAN OF 12 IN 1 - BLOCK NO H-15

Inspected on 23/01/99
Mr. G. V. J. 23/01/99

- DEMOLITION
- PROPOSED
- EXISTING WORK
- ROAD
- BOUNDARY

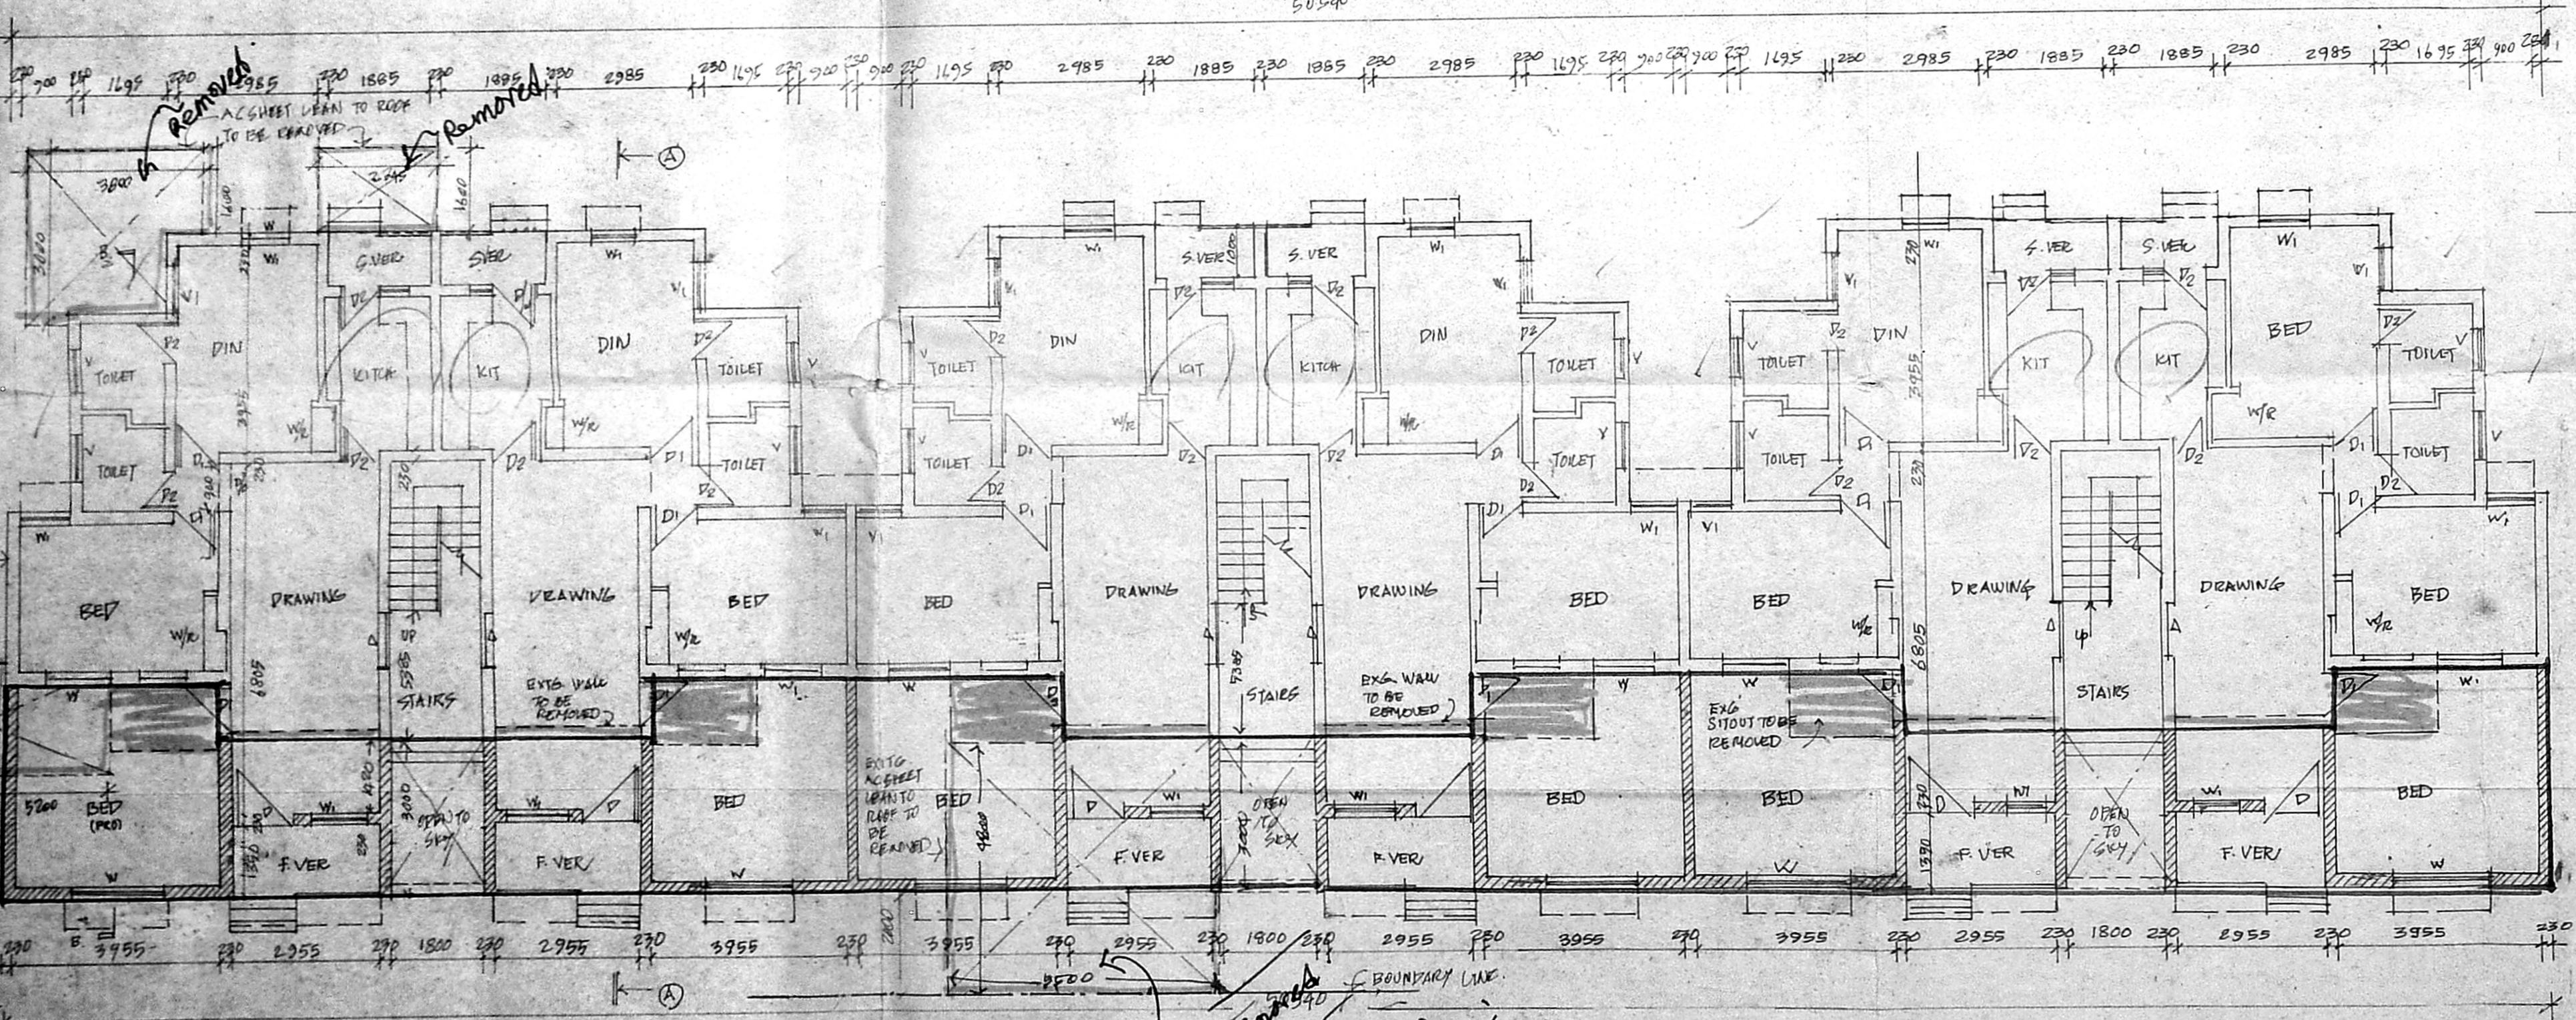

GROUND FLOOR PLAN OF 12 IN 1 - BLOCK NO H-15

PROPOSED ADDITION OF
HIGH FLATS BLOCK NO
H-15, BESANT NAGAR
EXTENSION - TNHB - PHASE I
KARIKALAN STREET, CHENNAI.

S.No 168 PART. THIRUVANMIYUR
CORPN. DN NO. 155

1. Paul Ravis
2. Mr. Prabhakar
3. Shri. S. K. Karimullah
4. Mr. R. R. R.
5. Mr. R. R. R.
6. Mr. R. R. R.

Handwritten signature

S. K. RATHINARATHNAM
ENGINEER
REGISTERED ARCHITECT CLASS I - 212
CORPORATION OF MADRAS
No. 2, JOBBEE ROAD, ADDRES - 600 033 U.S.