




FIRST FLOOR PLAN

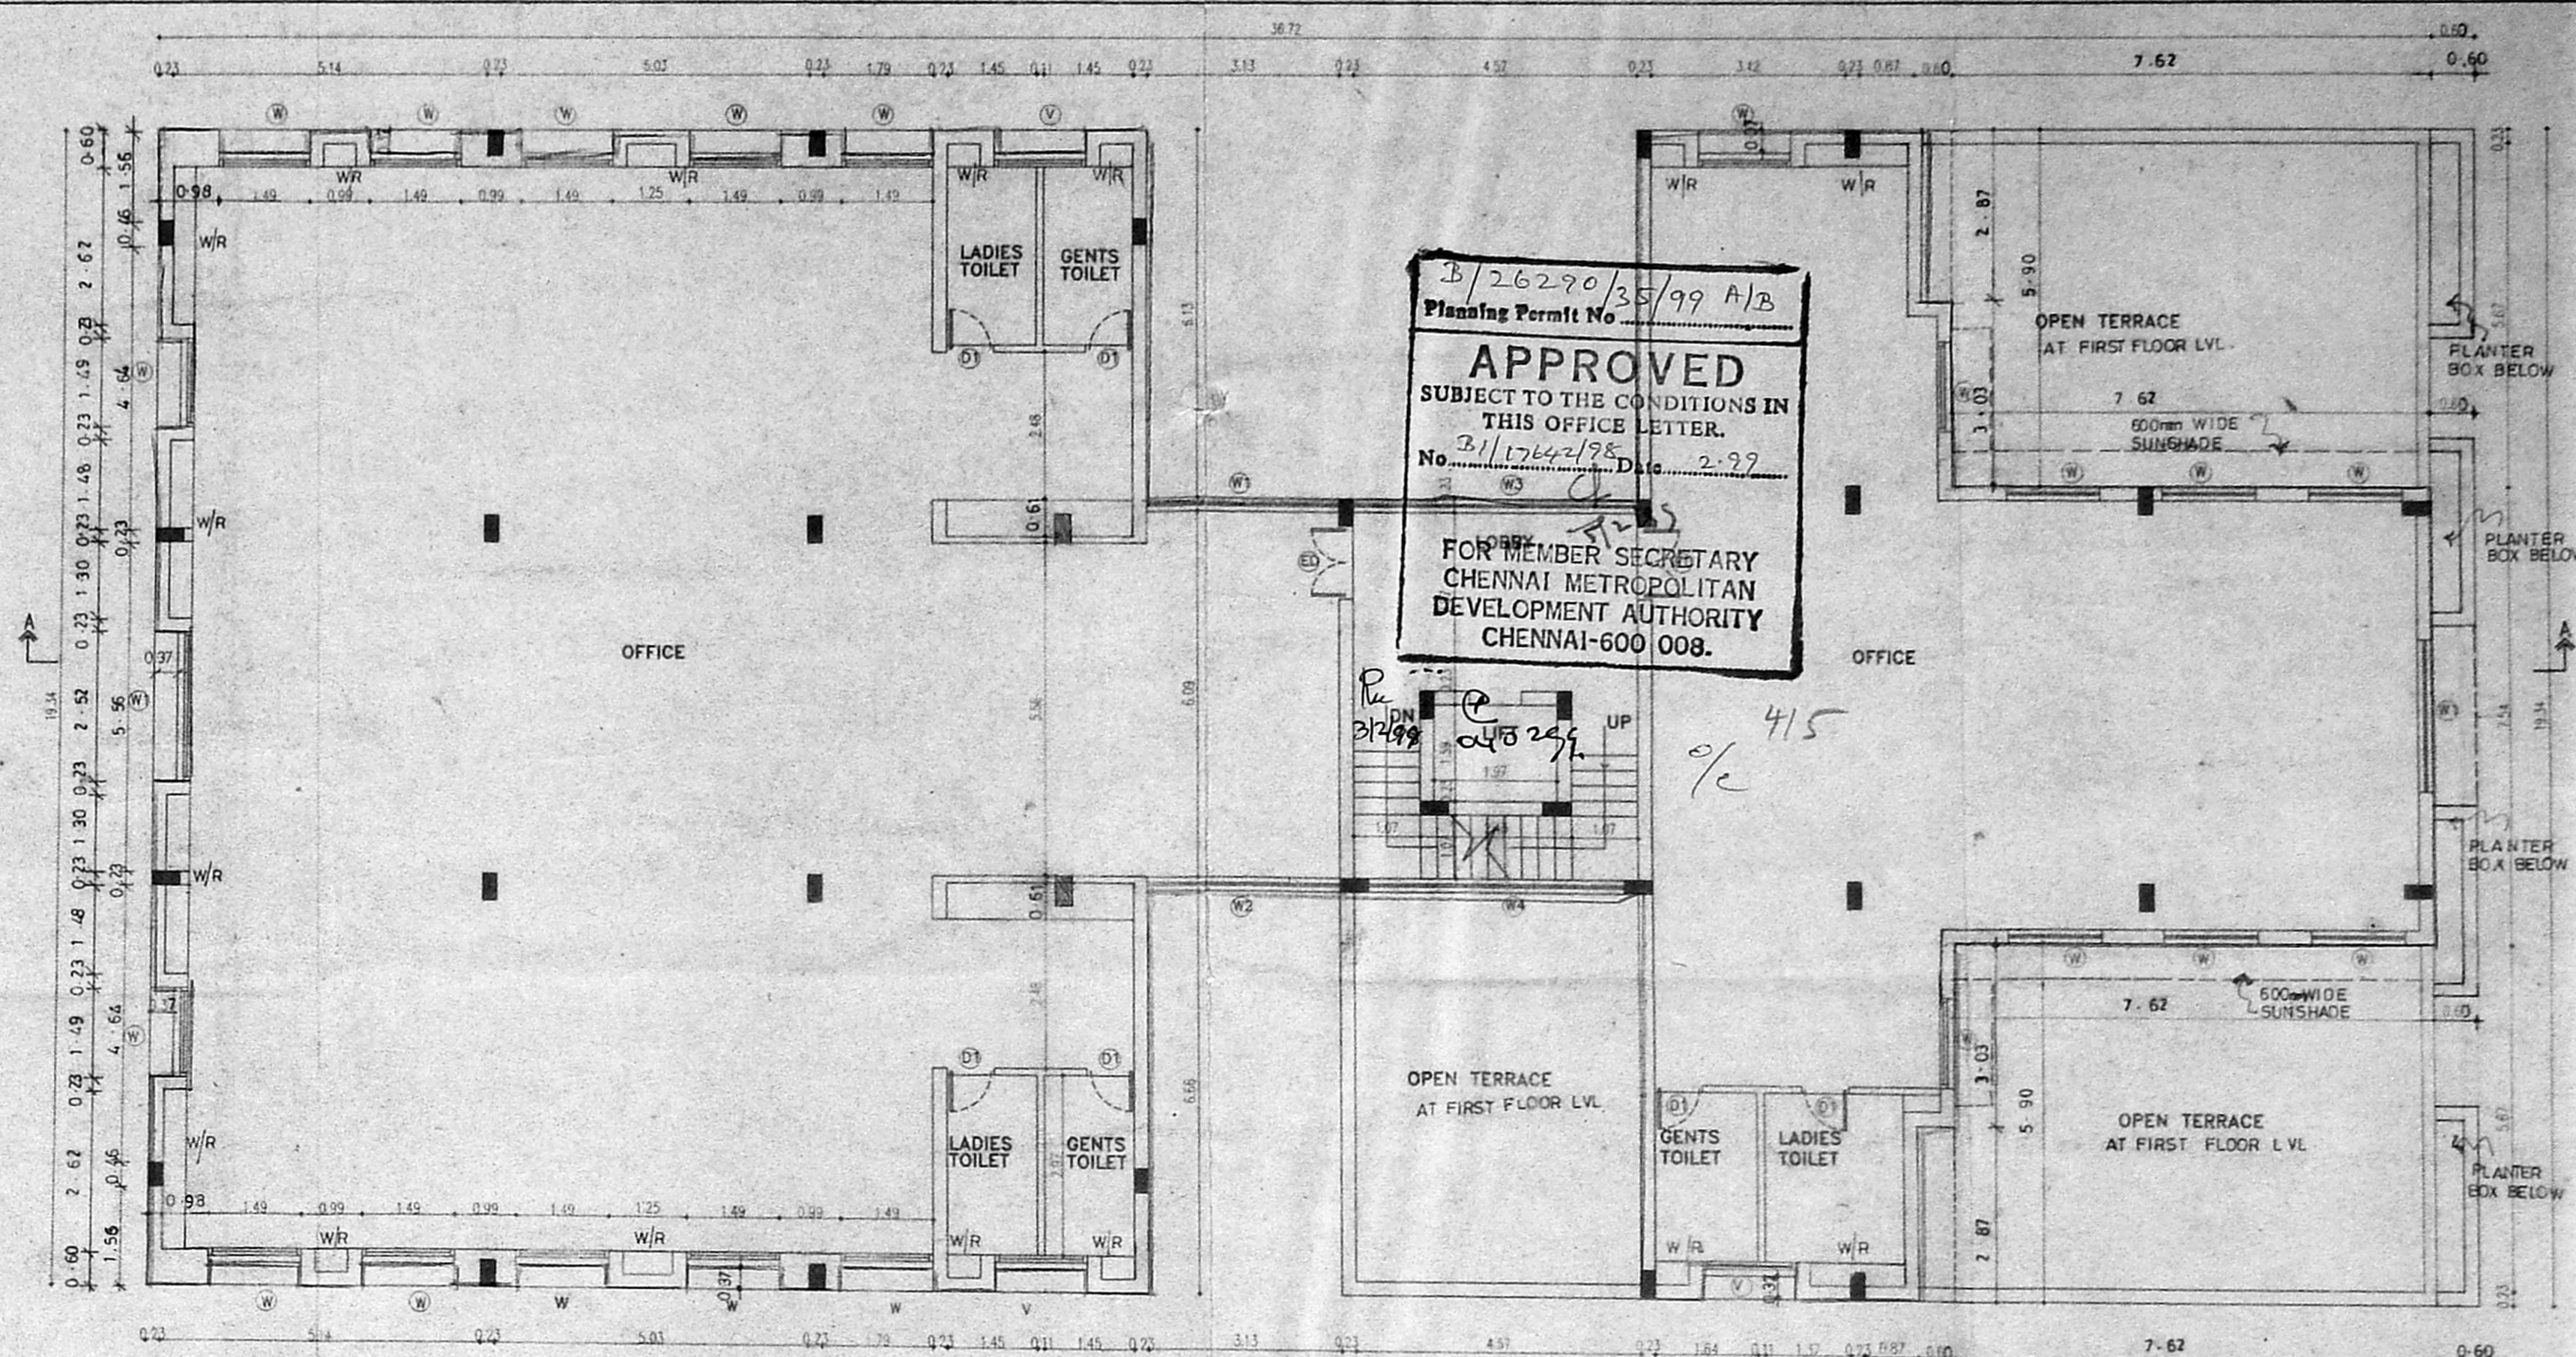

SECOND & THIRD FLOOR PLAN

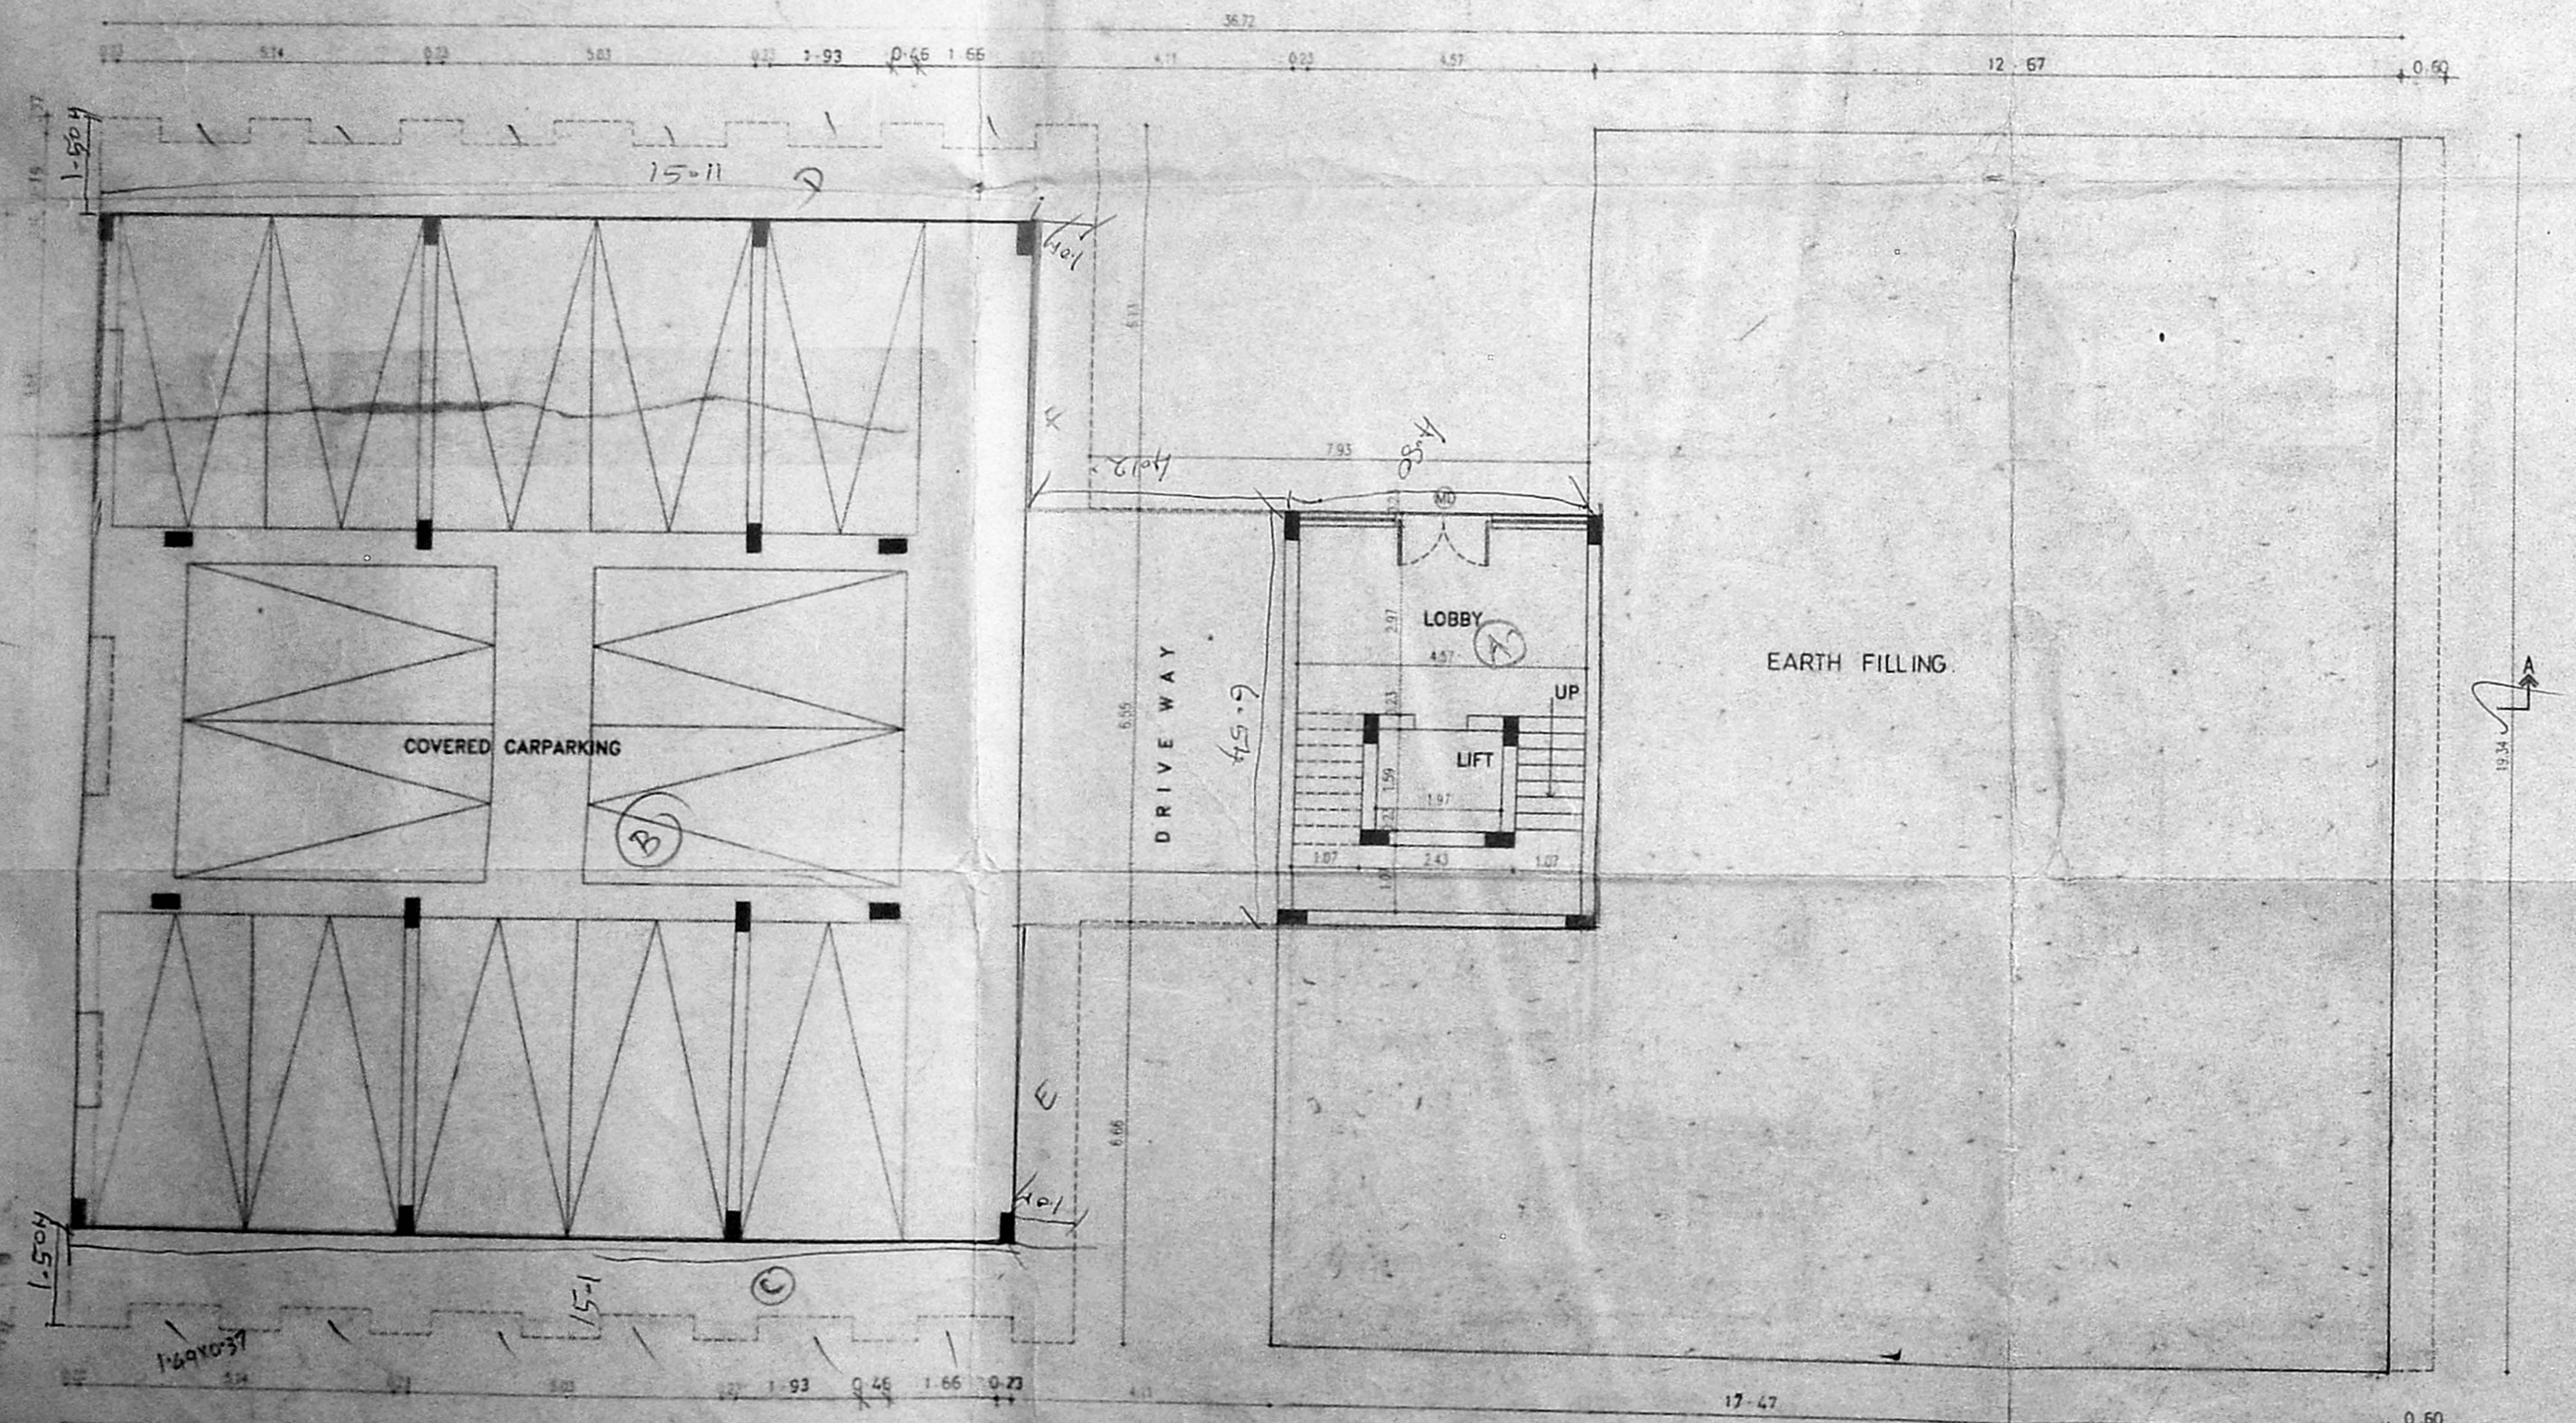

STILT FLOOR PLAN

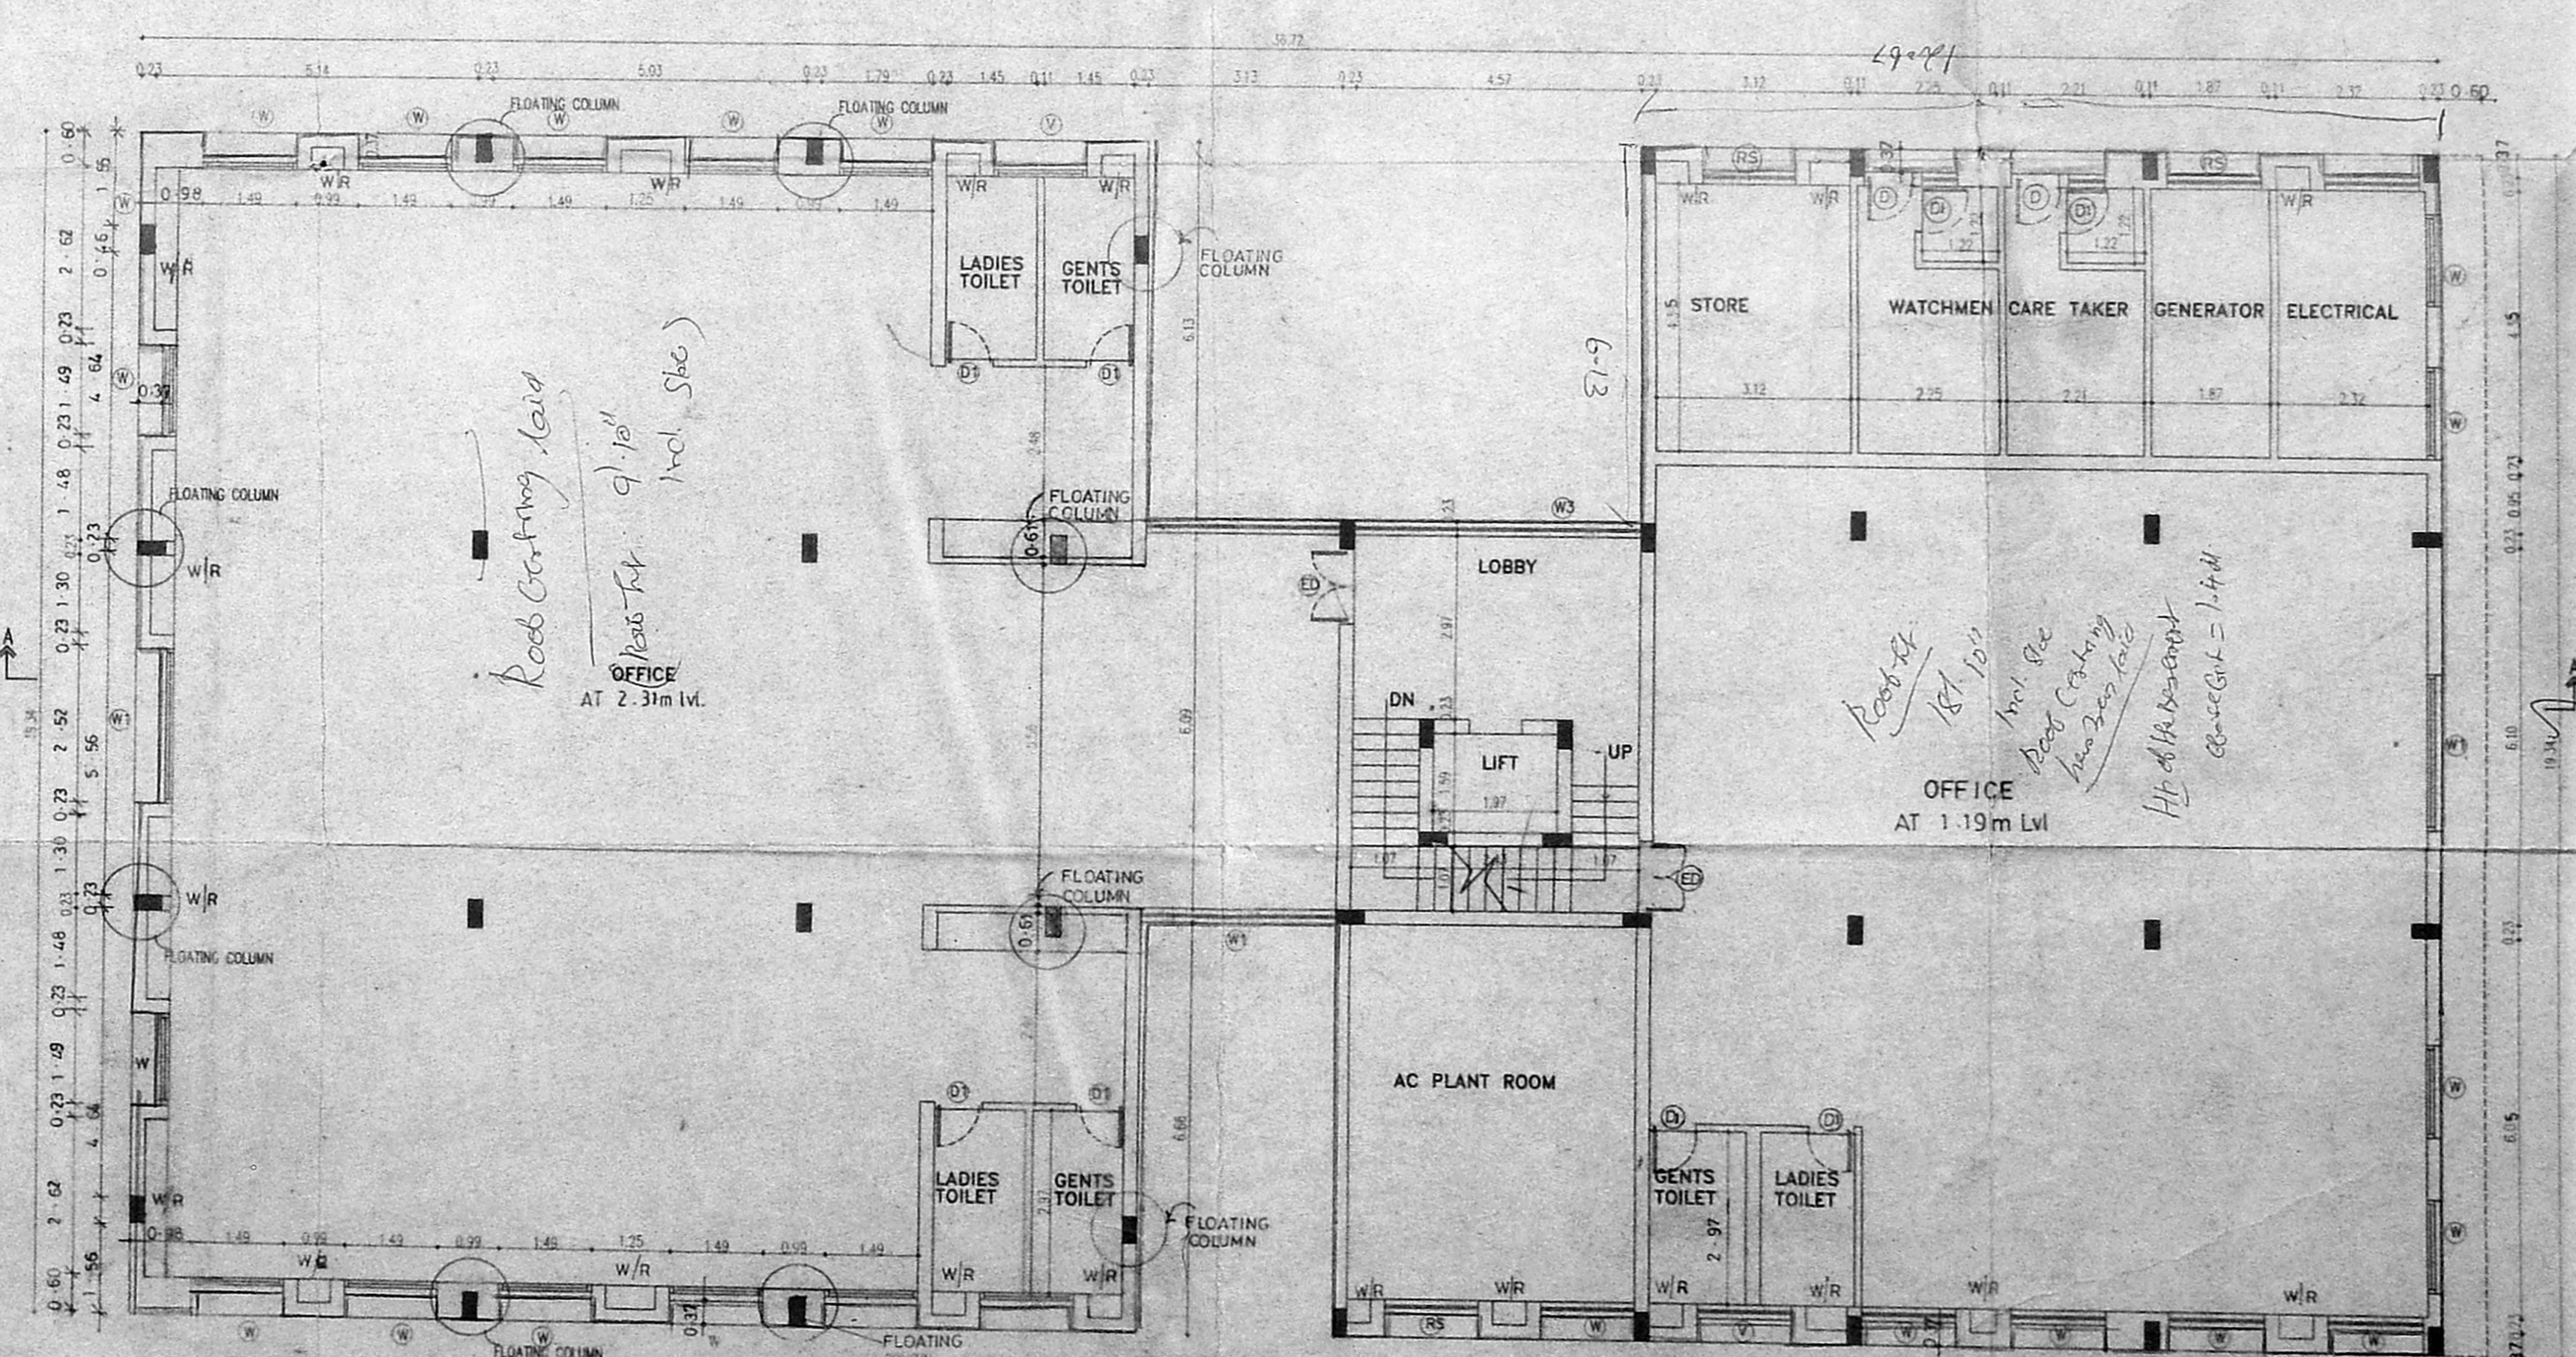


PART OF GROUND FLOOR AND

B/26270/35/99 A/B
 Planning Permit No. _____
APPROVED
 SUBJECT TO THE CONDITIONS IN
 THIS OFFICE LETTER.
 No. B/17642/98, Dtd. 2.9.98
 FOR MEMBER SECRETARY
 CHENNAI METROPOLITAN
 DEVELOPMENT AUTHORITY
 CHENNAI-600 008.

SCHEDULE OF JOINERY

TYPE	DESCRIPTION	SIZE
MD	MAIN DOOR	1.2x2.15
ED	ENTRANCE DOOR	0.9x2.15
D	DOOR	0.9x2.15
DD	DOOR	0.9x2.15
W	WINDOW	1.4x1.5
W1	WINDOW	2.5x1.5
W2	WINDOW	3.1x1.37
W3	WINDOW	4.57x1.37
W4	WINDOW	4.1x1.37
V	VENTILATOR	1.4x1.08
RS	ROLLING SHUTTER	1.8x2.13

CMDA (B) No. 1
 C. No. B/17642/98
 Asst. _____
 Seriaty _____
 P. A. _____
 A.P. _____

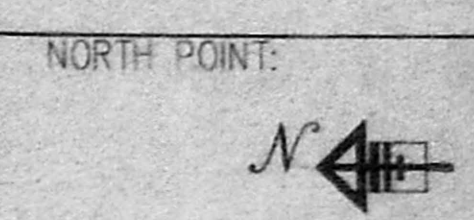

COLOUR INDICATION

- PROPOSED ROAD
- BOUNDARY
- SEWER LINE

FOR SANMAR PROPERTIES AND INVESTMENTS LTD.
 P.O.A. FOR Mrs. ALAMELV SUBRAMANYAM & ORS. VENKAT RAMAN
 OWNERS SIGNATURE _____
 P. VISWANATHAN PRESIDENT

A. VENKAT, s.a.s.a.
 ARCHITECT, LICENSED SURVEYOR
 1st-1, No.331,
 12B, T.T.K. ROAD,
 ALWARPET, MADRAS-600 018.
 TEL. No. : 4987465.








nataraj & venkat
 Architects
 128, T.T.K. ROAD
 Alwarpet, Chennai - 18.
 TEL: 499 74 65

JOB TITLE
**PROPOSED OFFICE BUILDING AT NO 44
 VENKATA KRISHNA IYER ROAD,
 MANDAVELI, CHENNAI-28,
 R.S NO - 4118/39,4118/18
 BLOCK NO - 89, MYLAPORE VILLAGE.**

DRAWING TITLE
CORPORATION DRAWING

DRAWN
 K.C.K.
 SCALE
 1" = 8'-0"

CHECKED
 DATE
 14-07-98

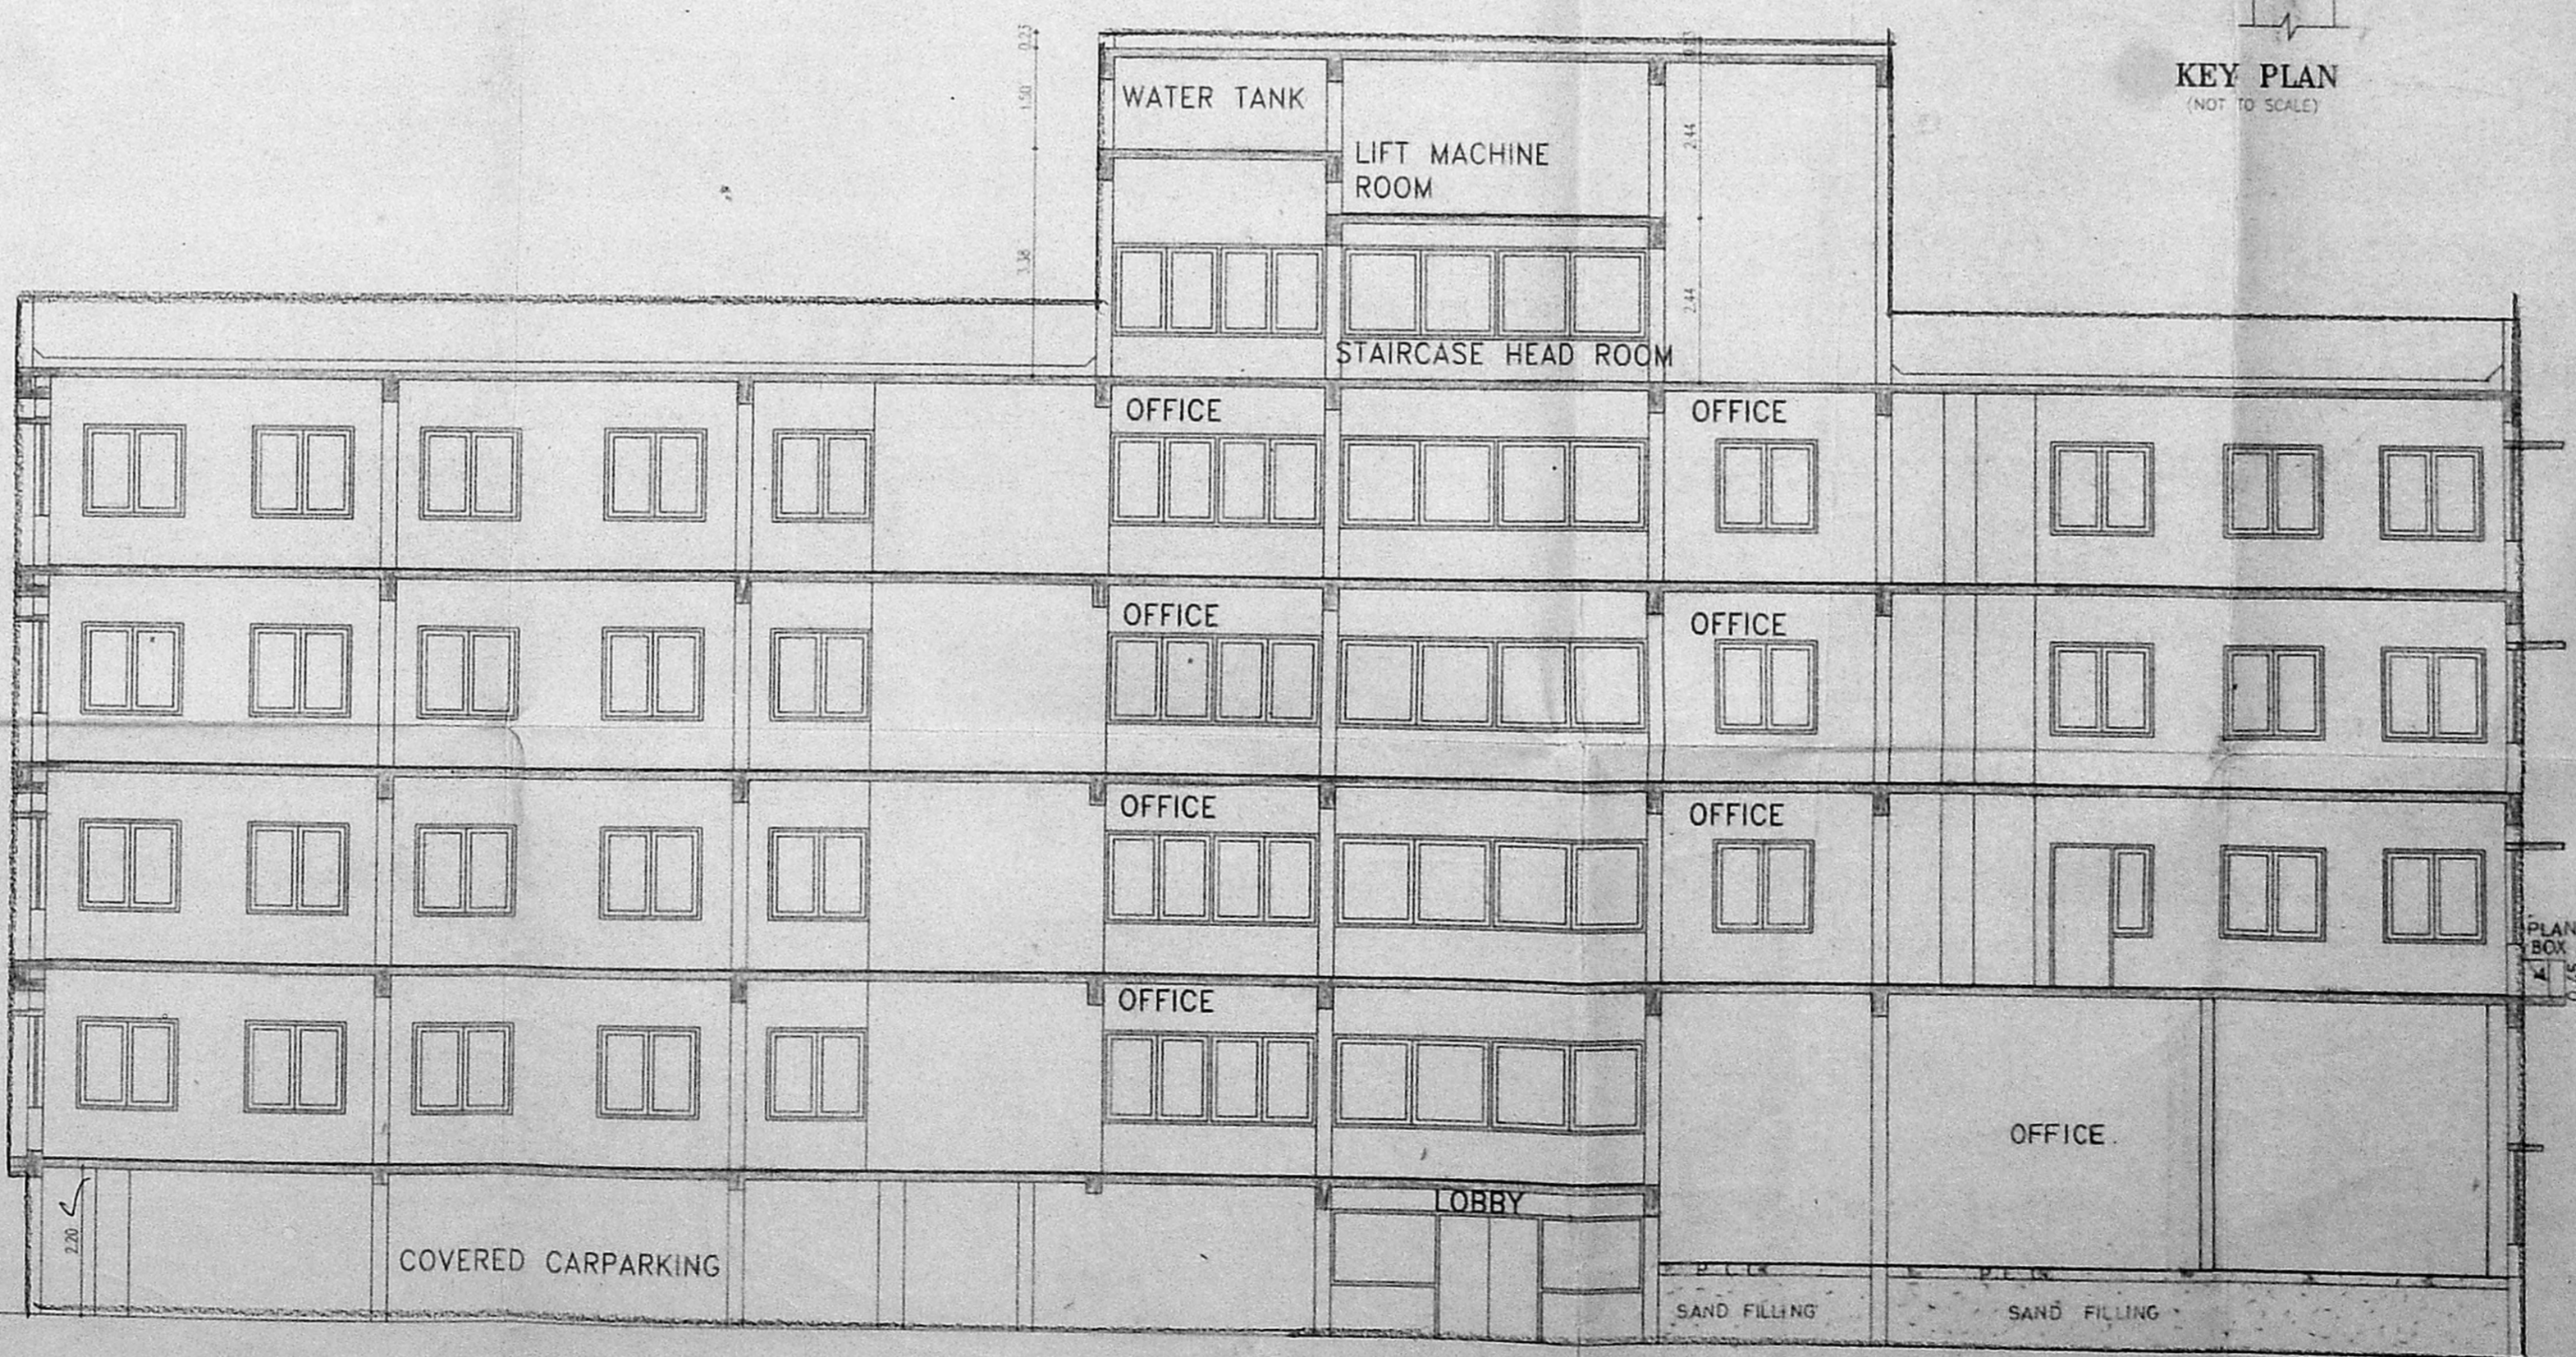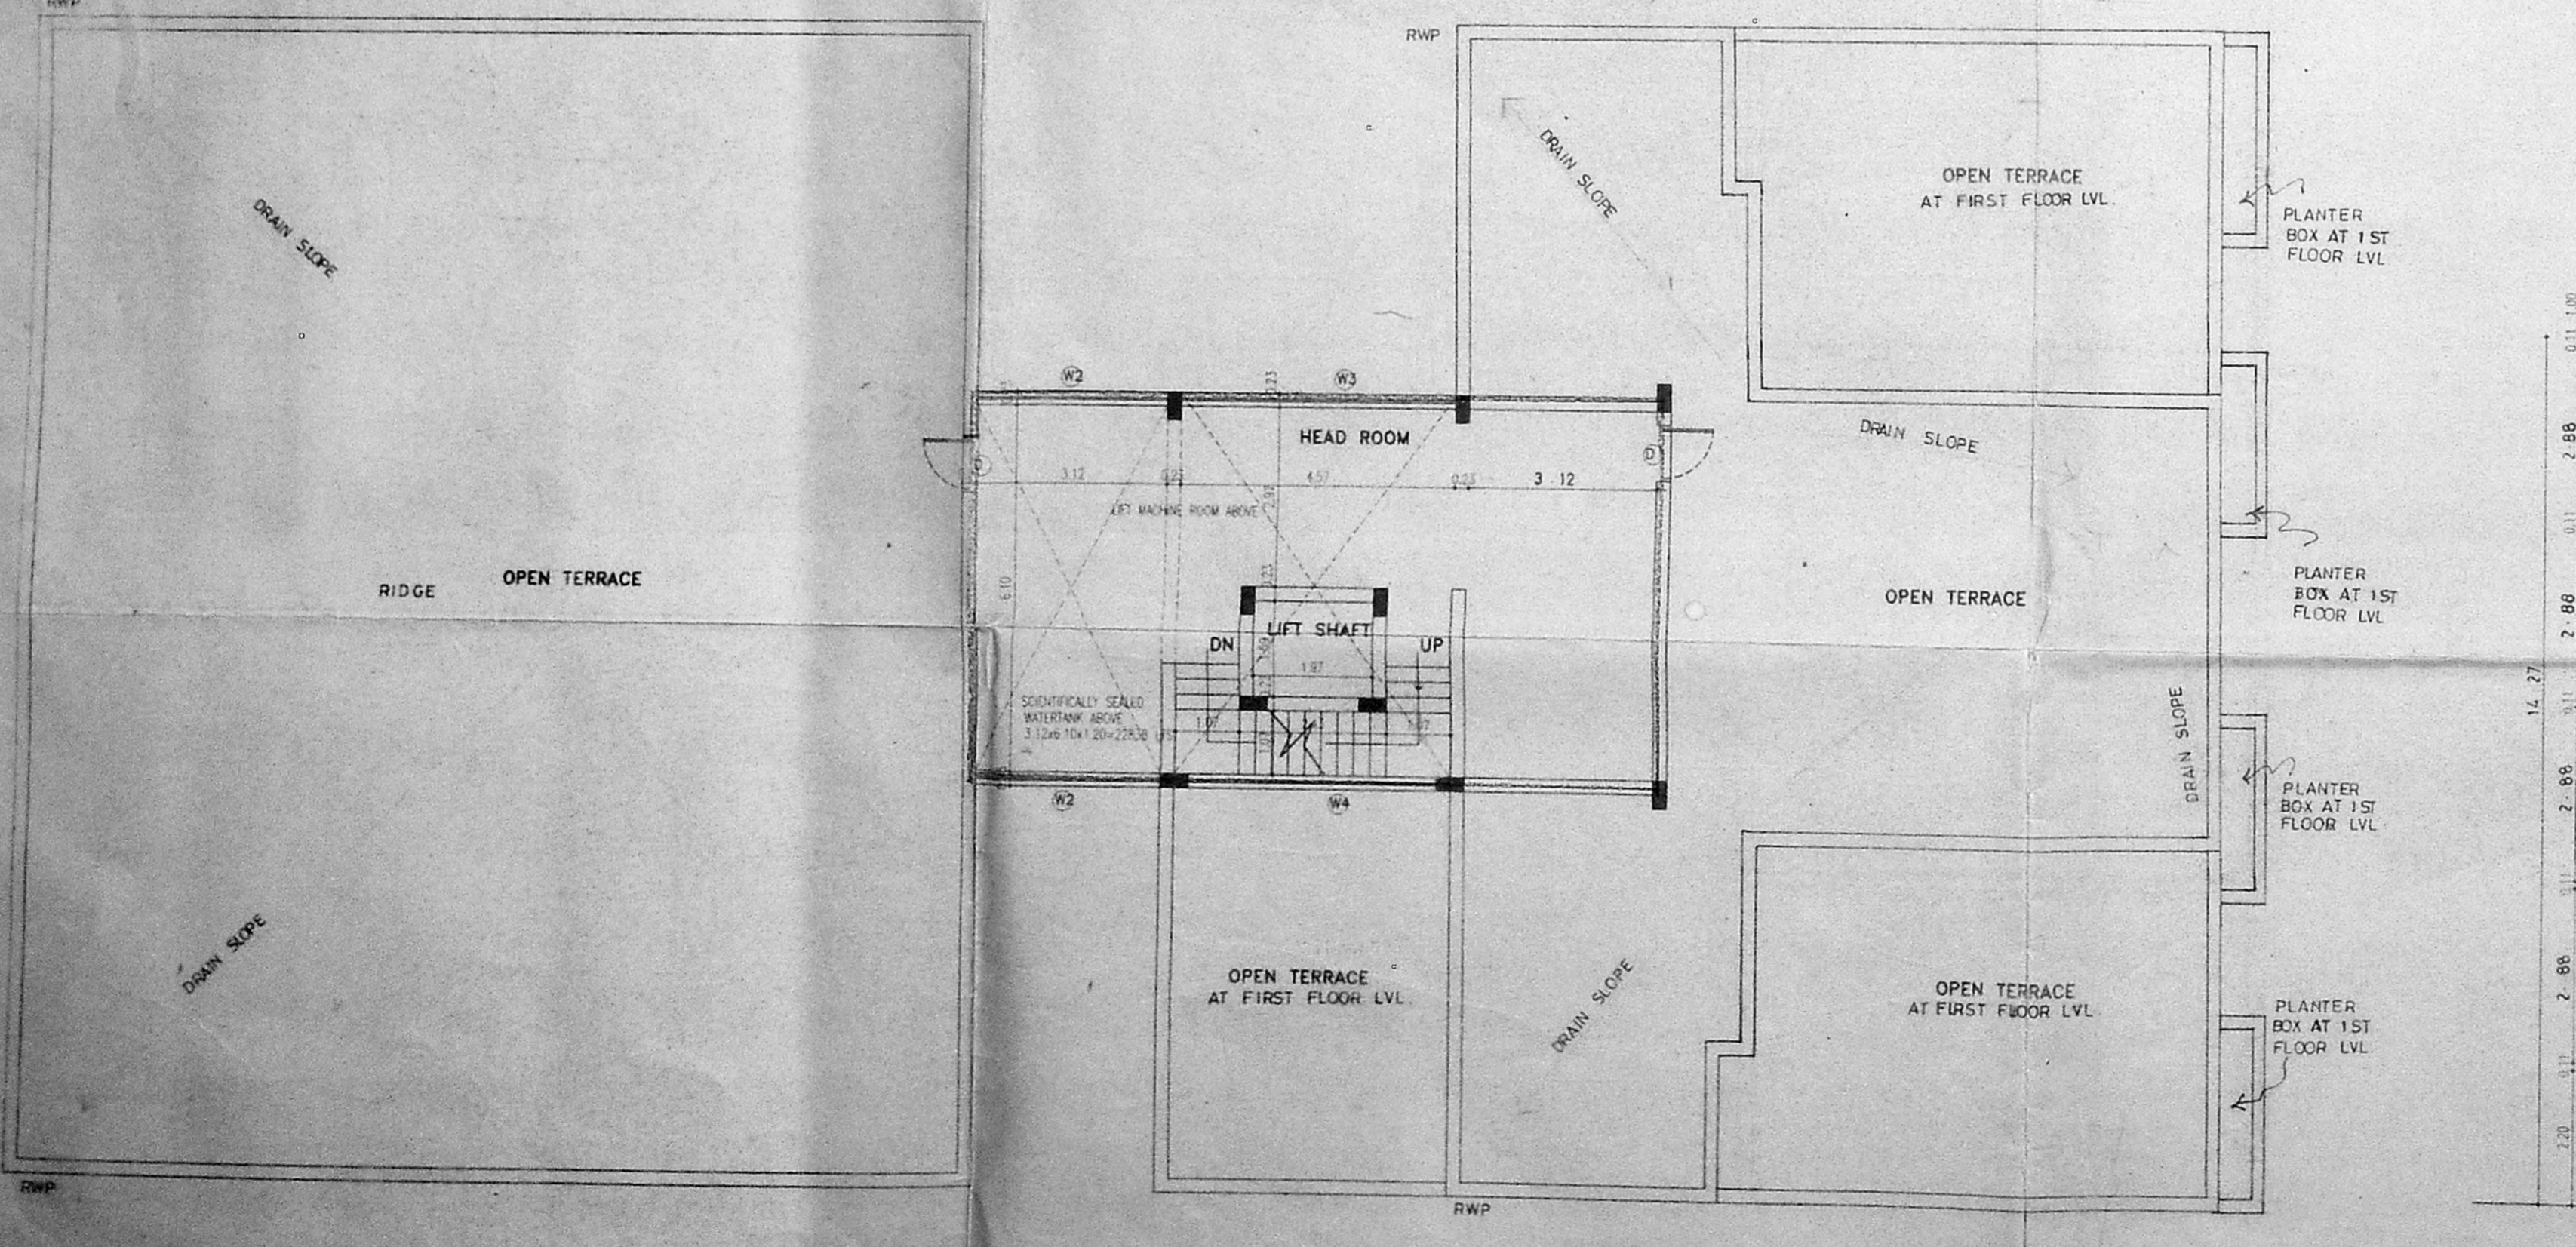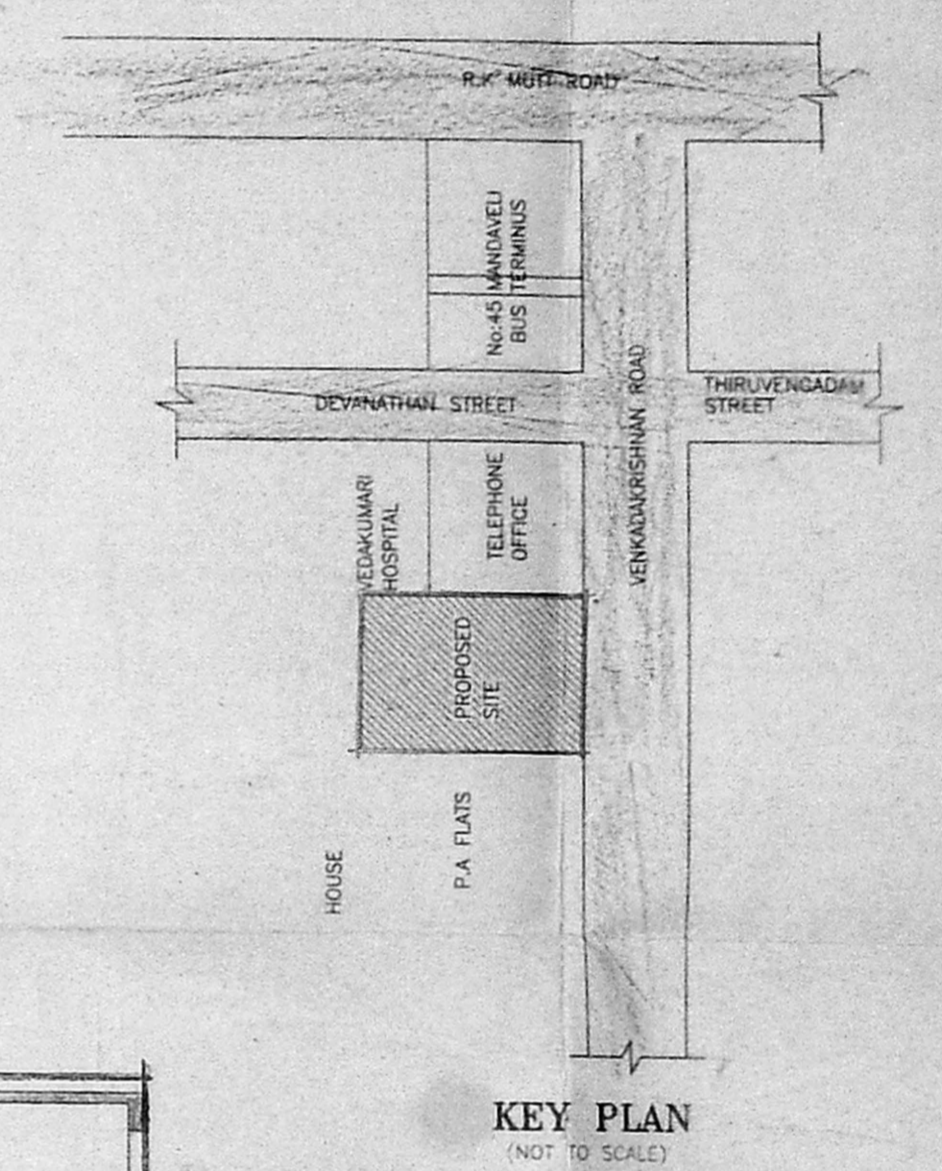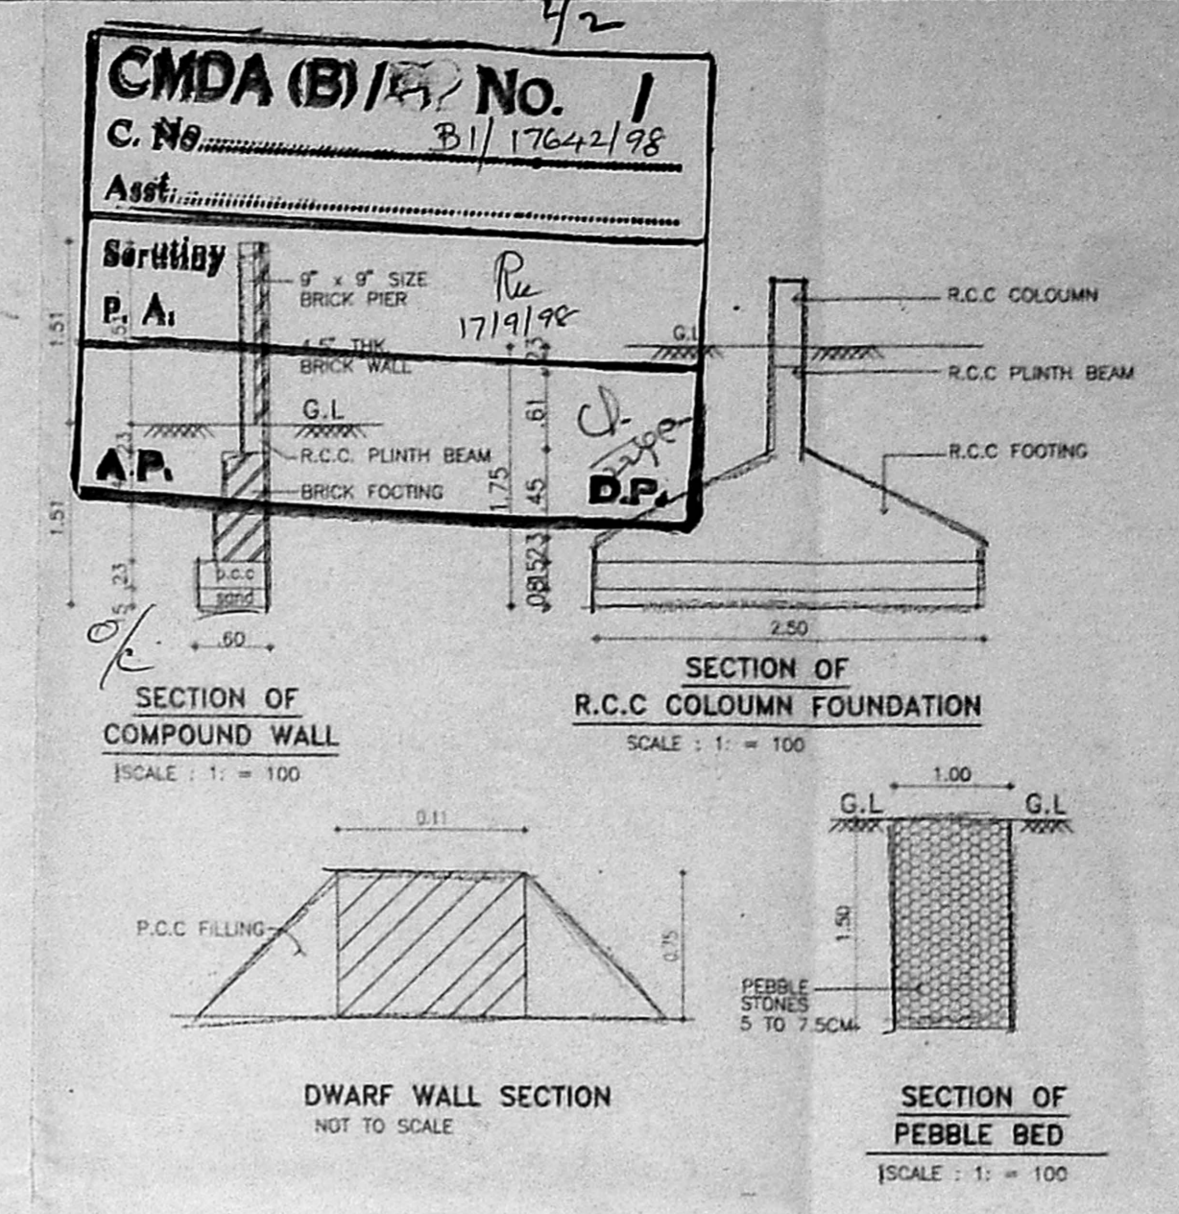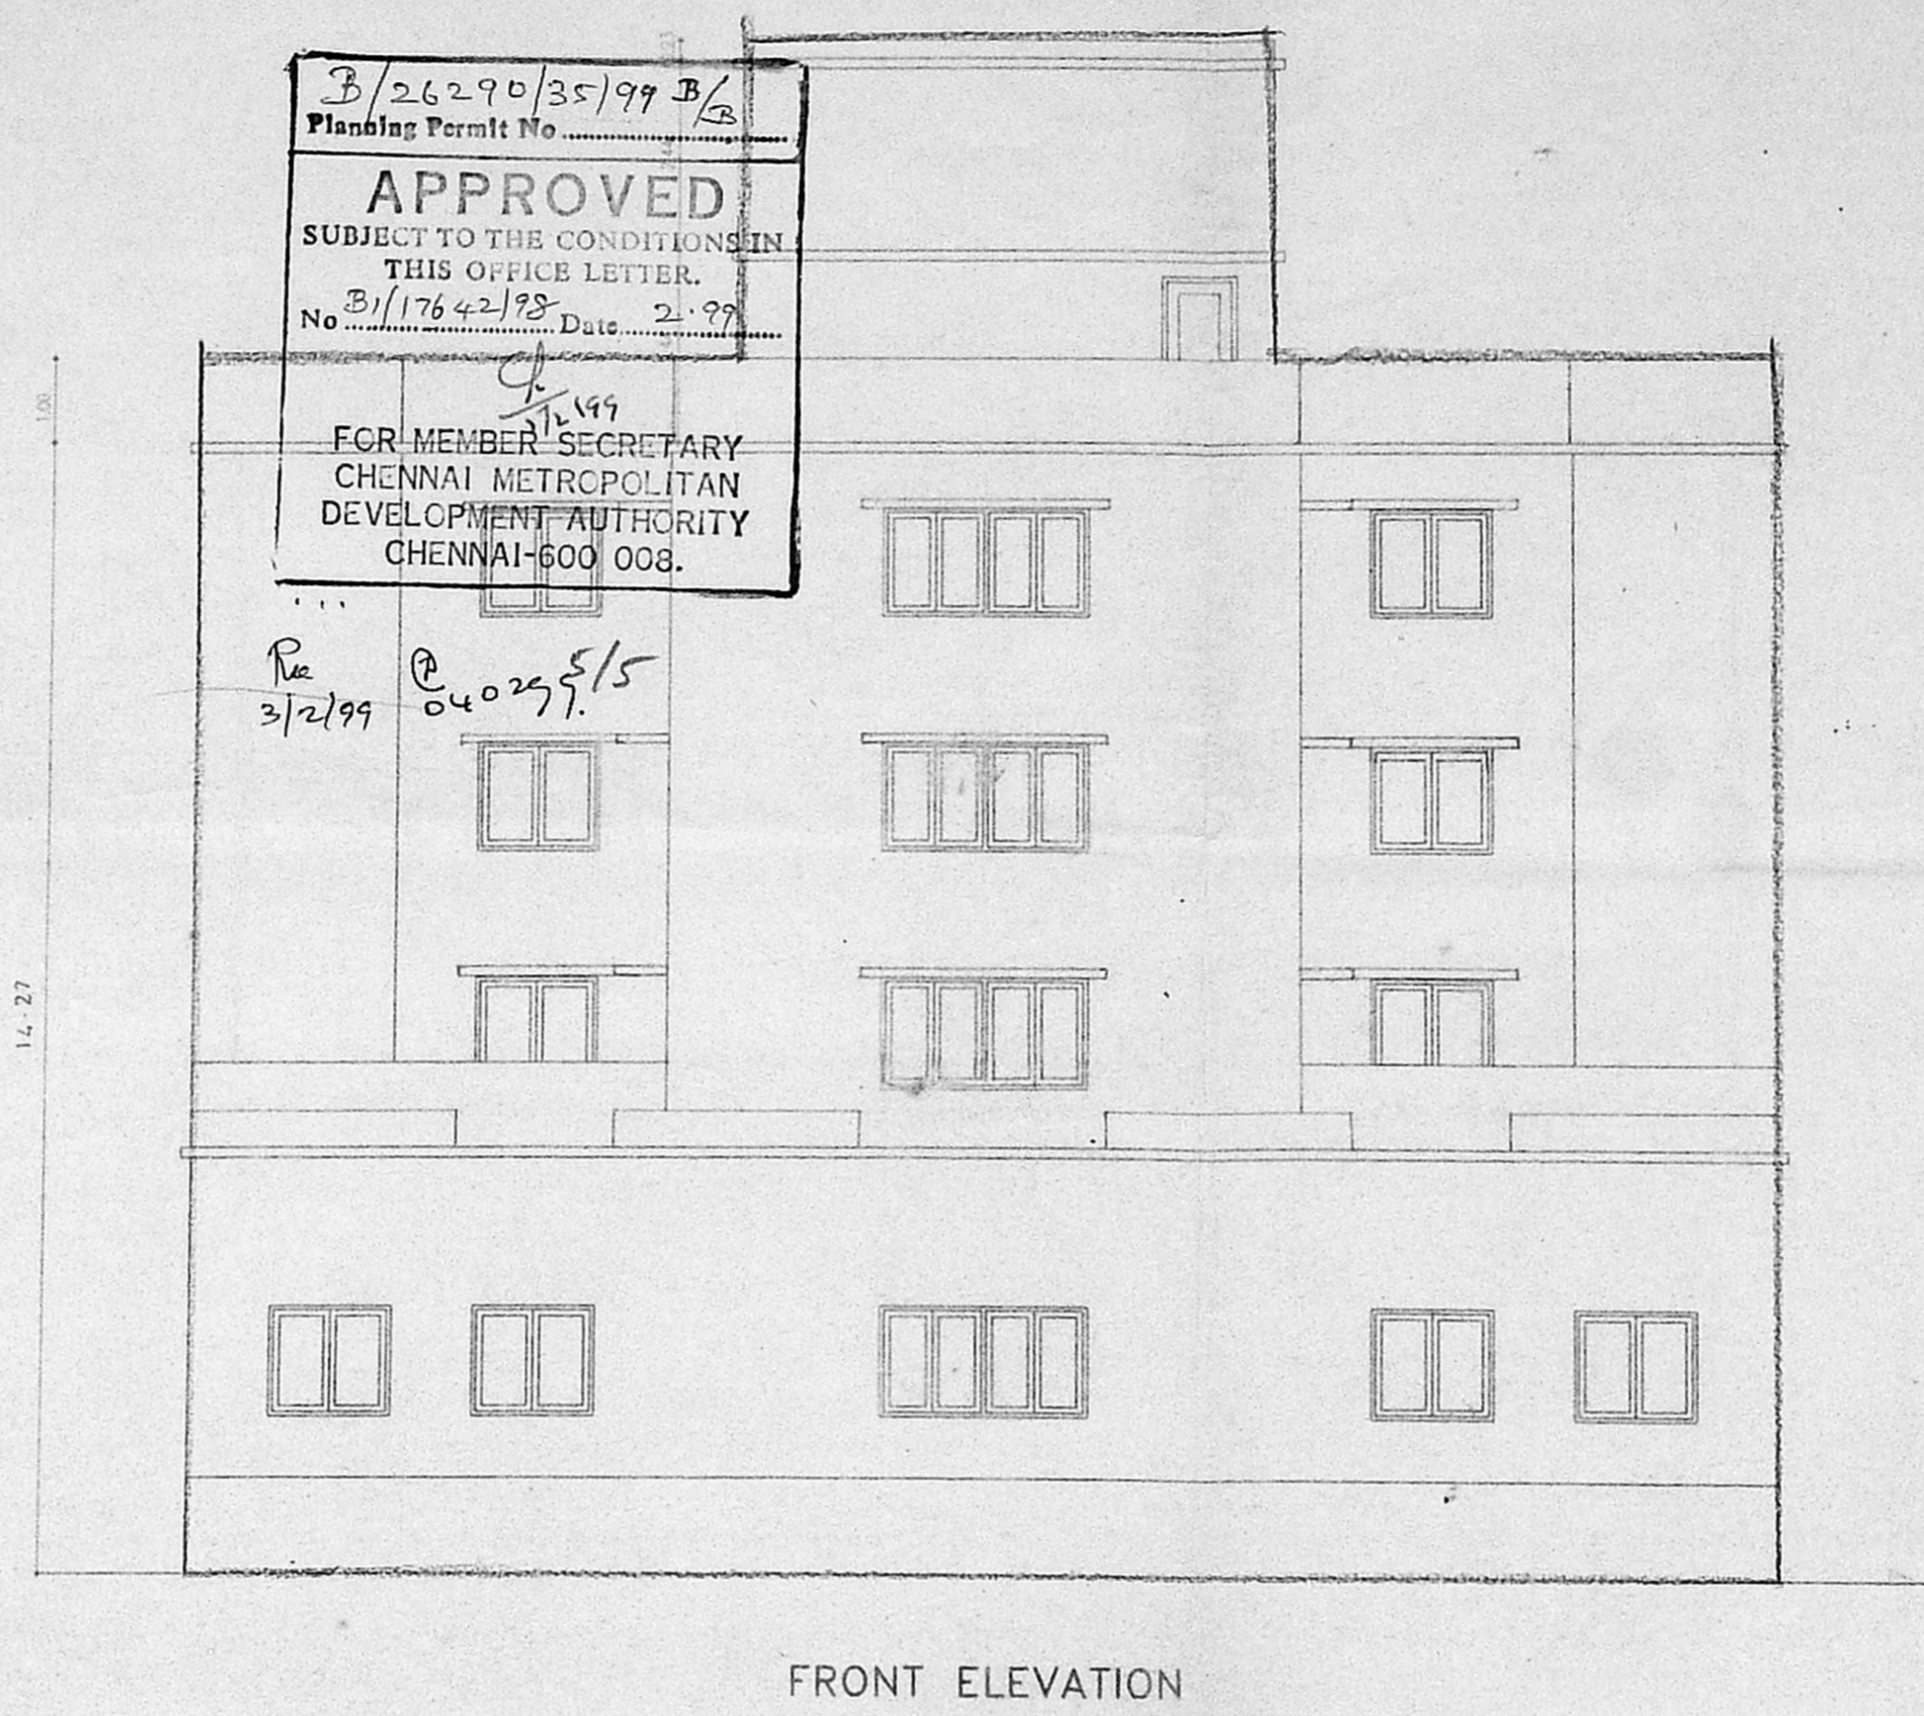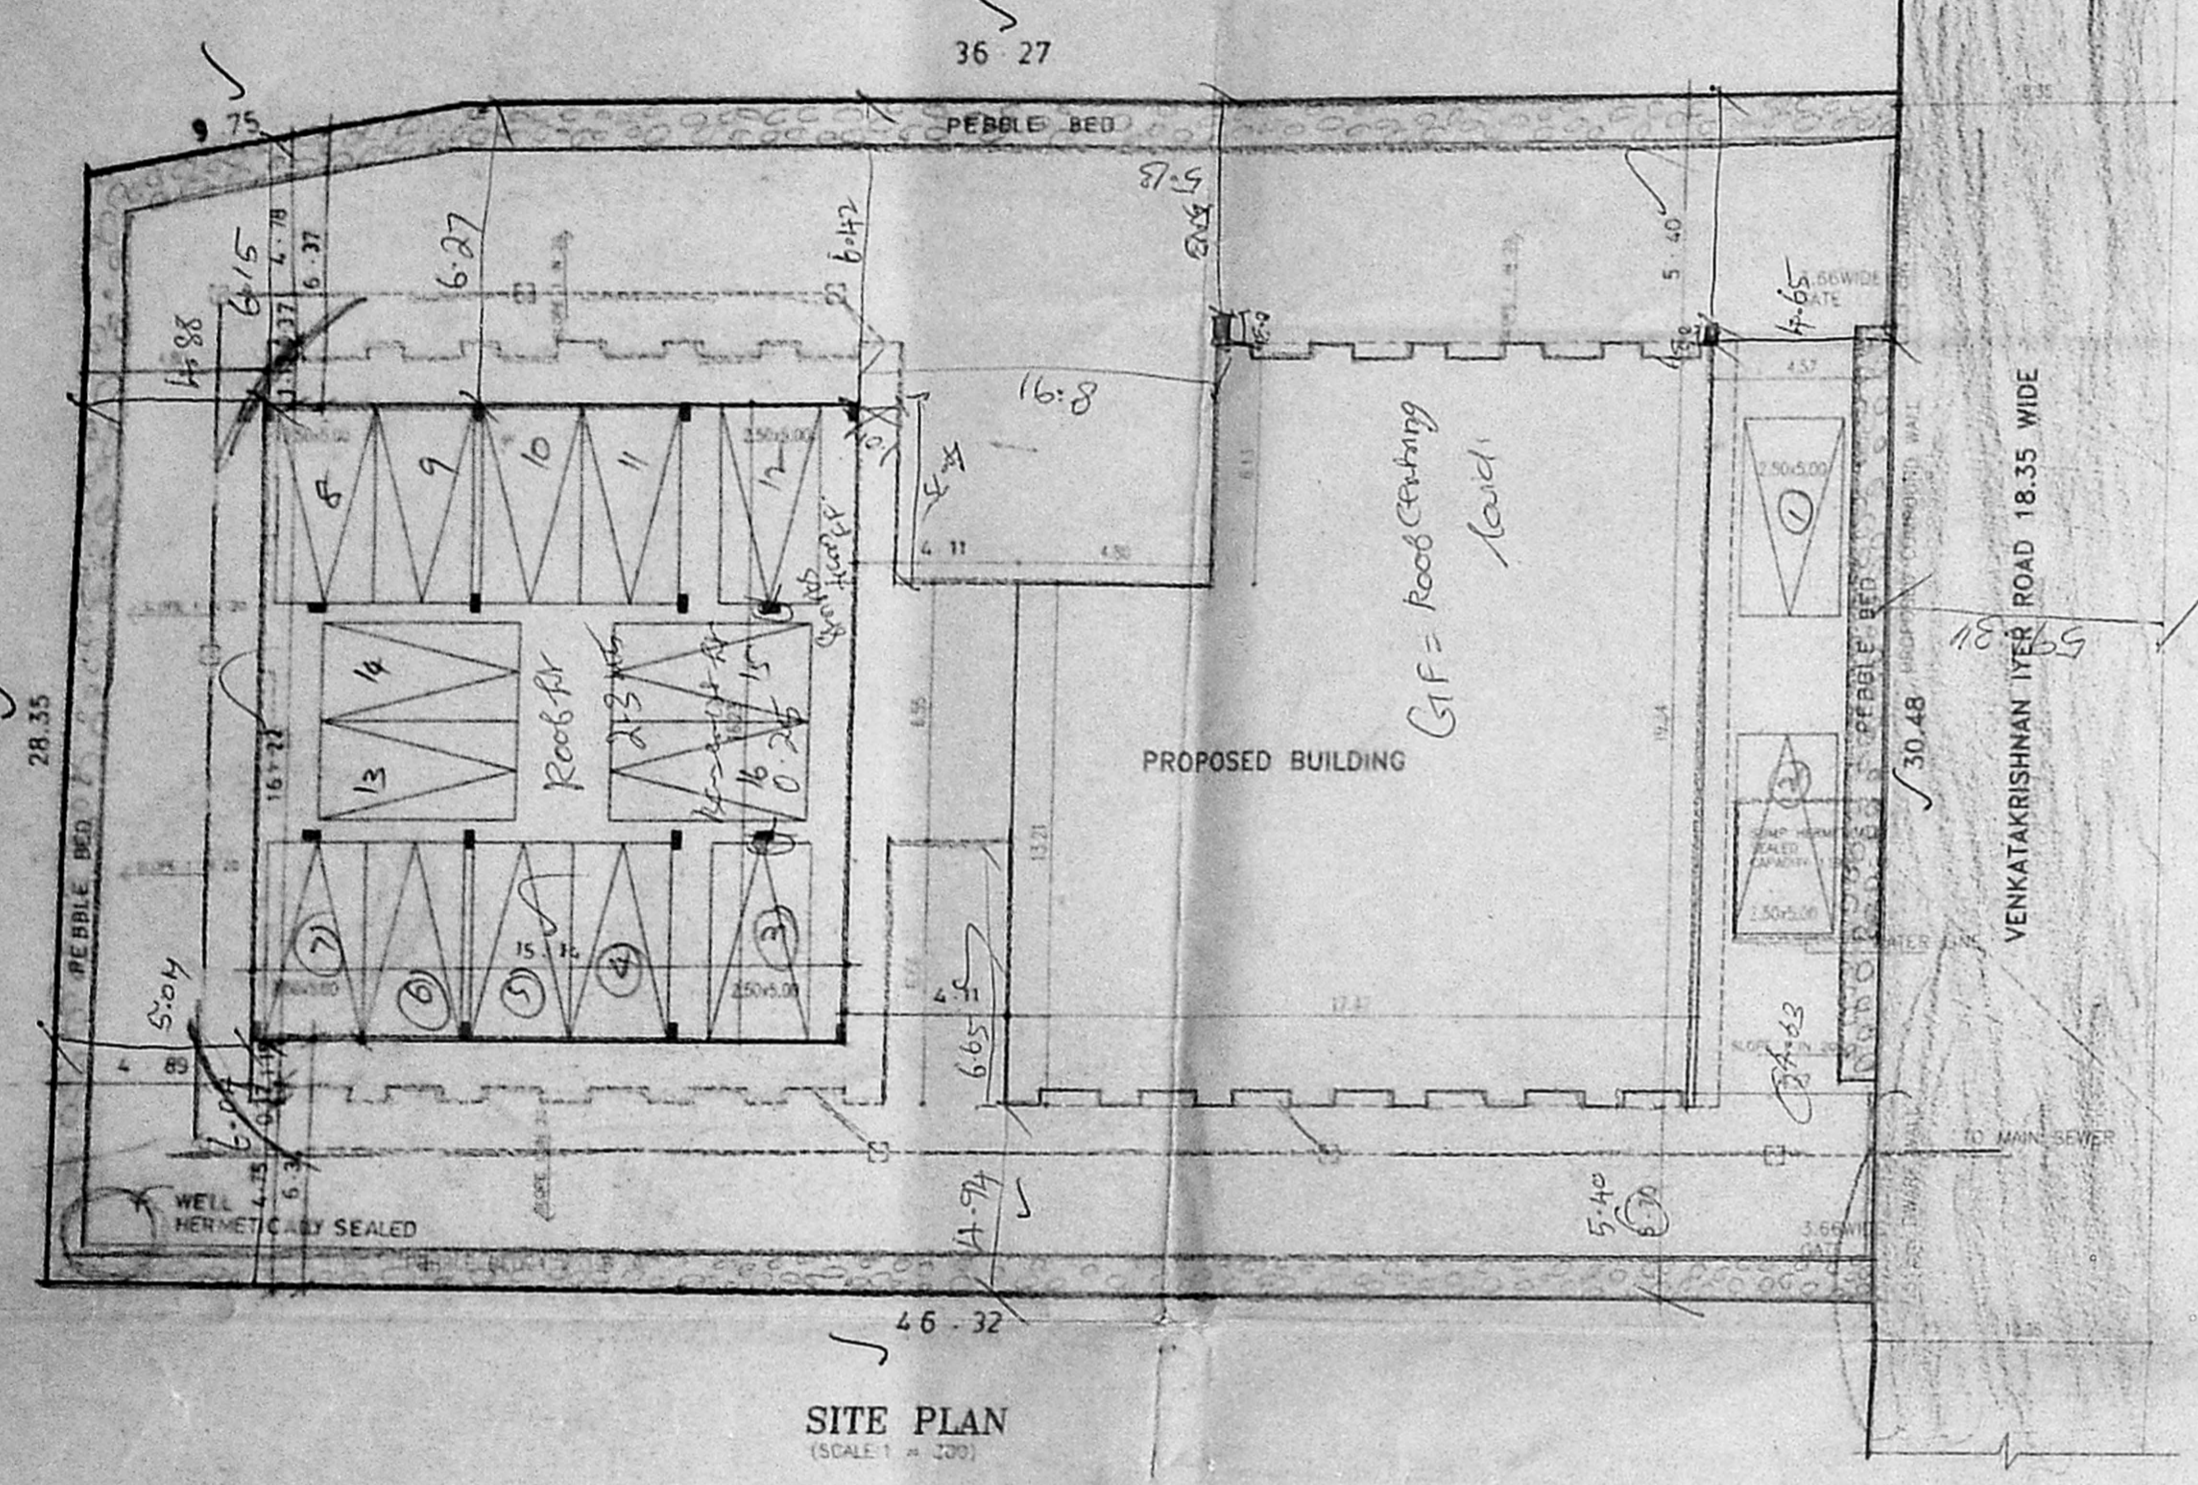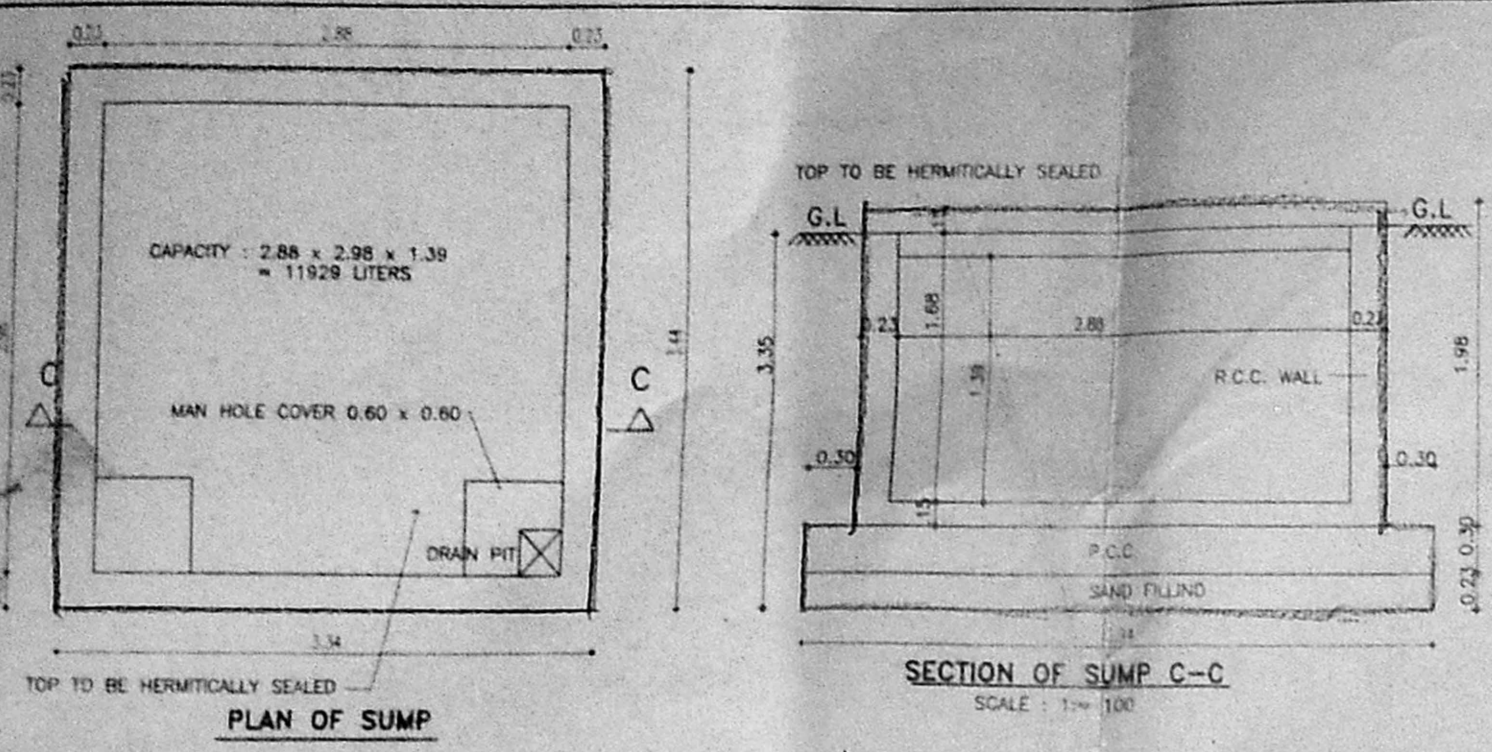

AREA STATEMENT: *Inspection plan*


PLOT AREA = 13.89, 911 SQ.M
ALLOWABLE F.S.I. = 2084.867
ACHIEVED F.S.I. = 2084.466

9.9.98

AREA	SQ.M
STILT FLOOR	32.947
PART OF GROUND FLOOR AND PLAN AT 2.311M	534.617
FIRST FLOOR	505.634
SECOND FLOOR	505.634
THIRD FLOOR	505.634
TOTAL AREA	2084.466

NON-FSI AREA COVERED CARPARKING: 90.825 / 323.880

NO. OF CAR PARKING REQUIRED: 16 NOS.
NO. OF CAR PARKING PROVIDED: 16 NOS.

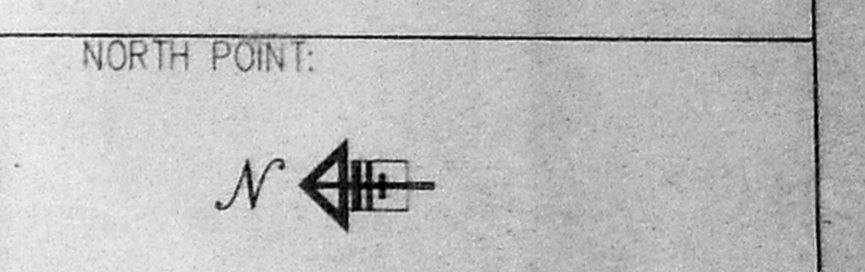

COLOUR INDICATION

PROPOSED:

ROAD:

BOUNDARY:

SEWER LINE:

FOR SANHAR PROPERTIES AND INVESTMENTS LTD
P.O.A. FOR MRS. ALAMELU SUBRAMANIAM & DR. S. VENKATRAMAN

OWNERS SIGNATURE: P. VISWANATHAN, PRESIDENT.

A. VENKAT, ARCHITECT
ARCHITECT, LICENSED SURVEYOR
No. 5-1, No. 5-1,
128, T.T.K. ROAD,
ALWARPET, MADRAS-600 018.
LICENSED SURV. NO. 4897/465.

nataraj & venkat
Architects
128, T.T.K. ROAD
Alwarpet,
Chennai - 18.
TEL: 499 74 65

JOB TITLE
PROPOSED OFFICE BUILDING AT NO 44
VENKATA KRISHNA IYER ROAD,
MANDAVELI, CHENNAI-28,
R.S NO - 4118/39, 4118/18
BLOCK NO - 89, MYLAPORE VILLAGE.

DRAWING TITLE
CORPORATION DRAWING

DRAWN: K.C.K. CHECKED: []
SCALE: 1:100 (1"=8'-0") DATE: 14-07-98