




Planing Permit No. 26200/356/98
APPROVED
 SUBJECT TO THE CONDITIONS IN THIS OFFICE LETTER.
 No. 117/657/98 Date 11-98
 FOR MEMBER SECRETARY
 CHENNAI METROPOLITAN
 DEVELOPMENT AUTHORITY
 CHENNAI-600 008.

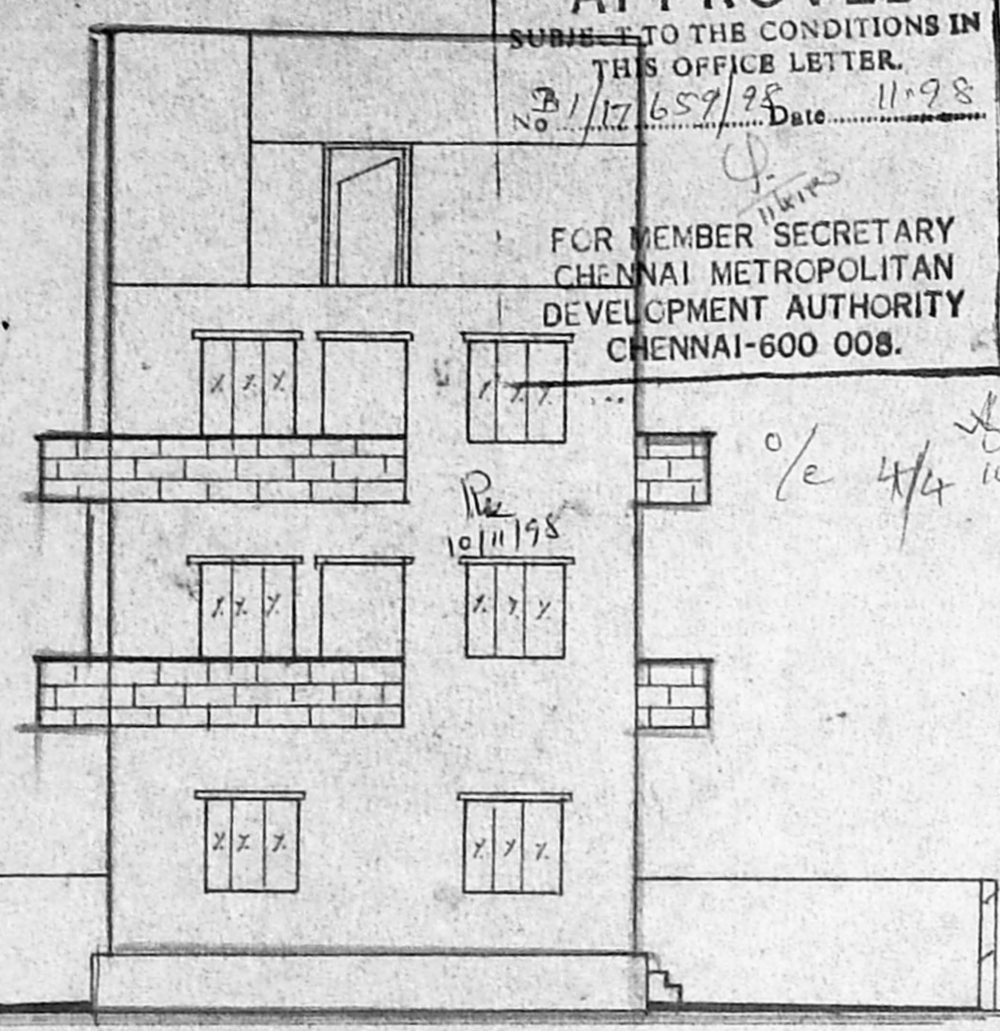

ELEVATION

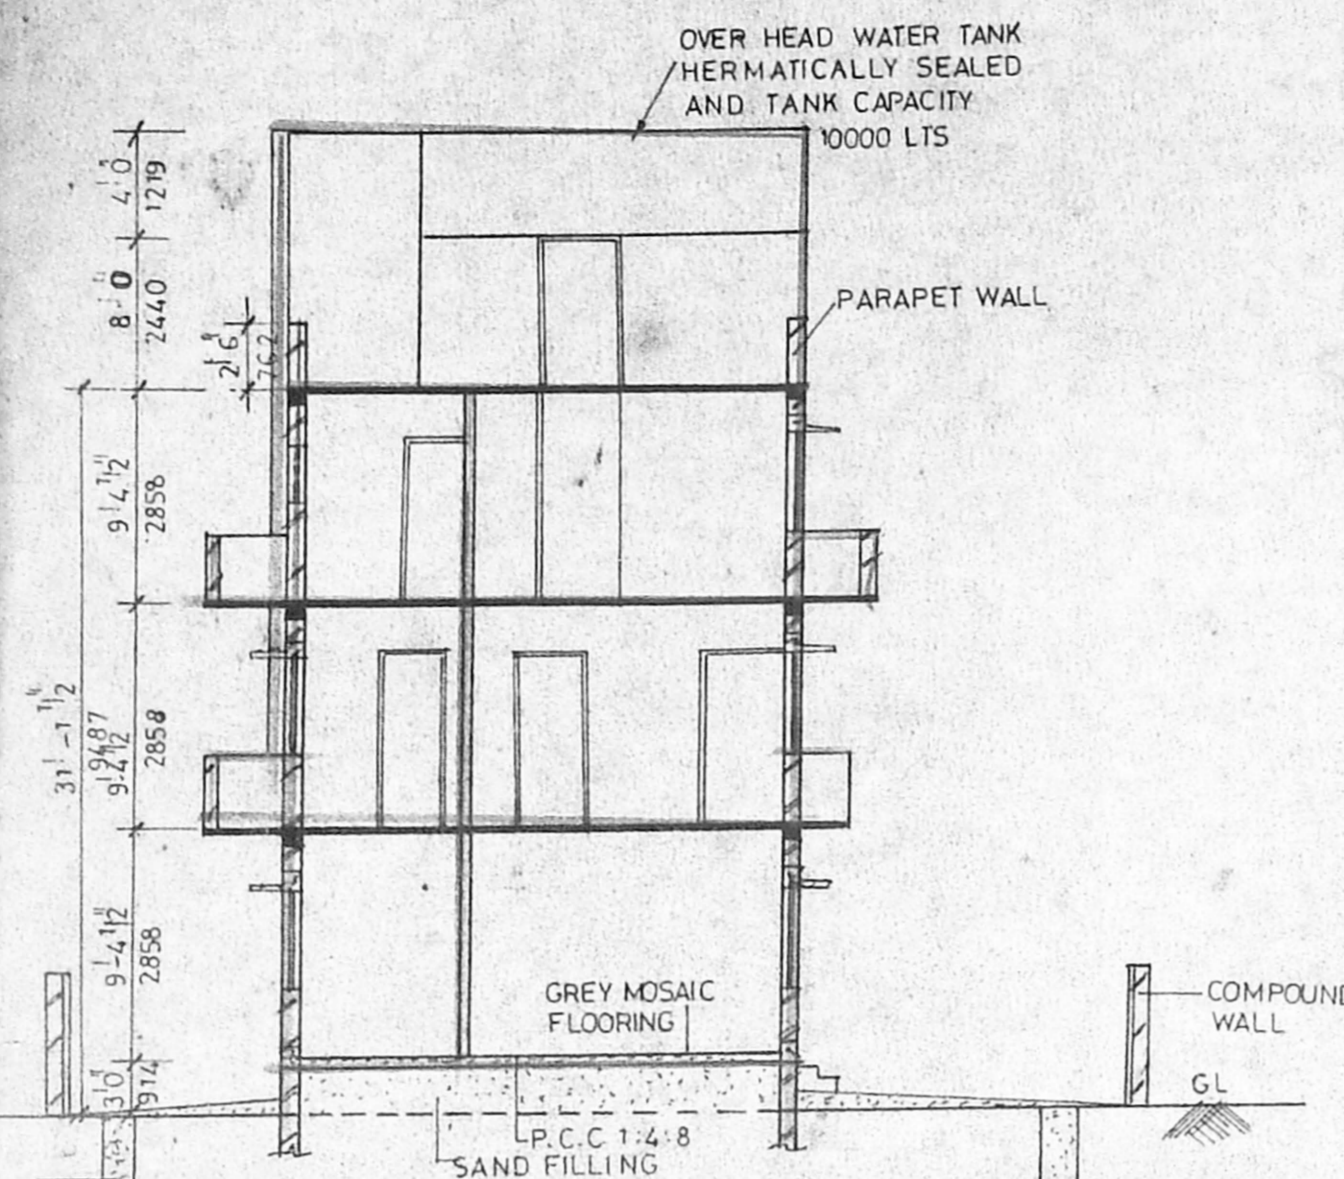


SECTION AA

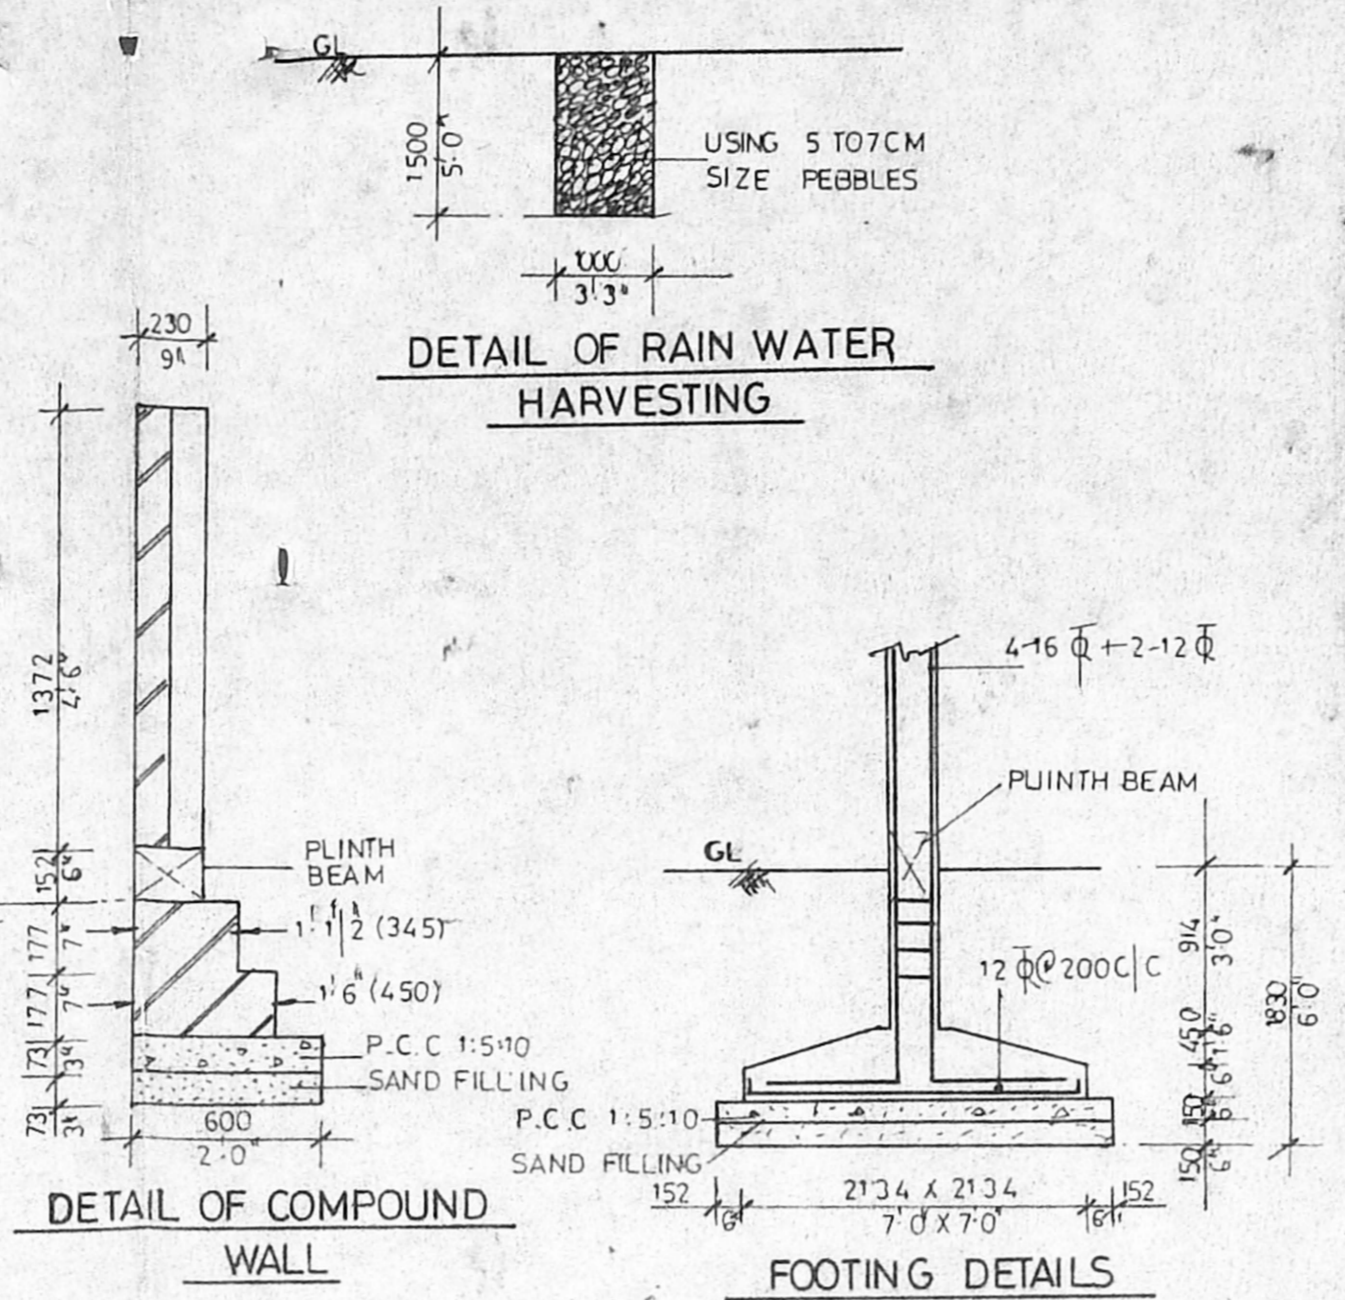


DETAIL OF COMPOUND WALL

FOOTING DETAILS

DETAIL OF RAIN WATER HARVESTING

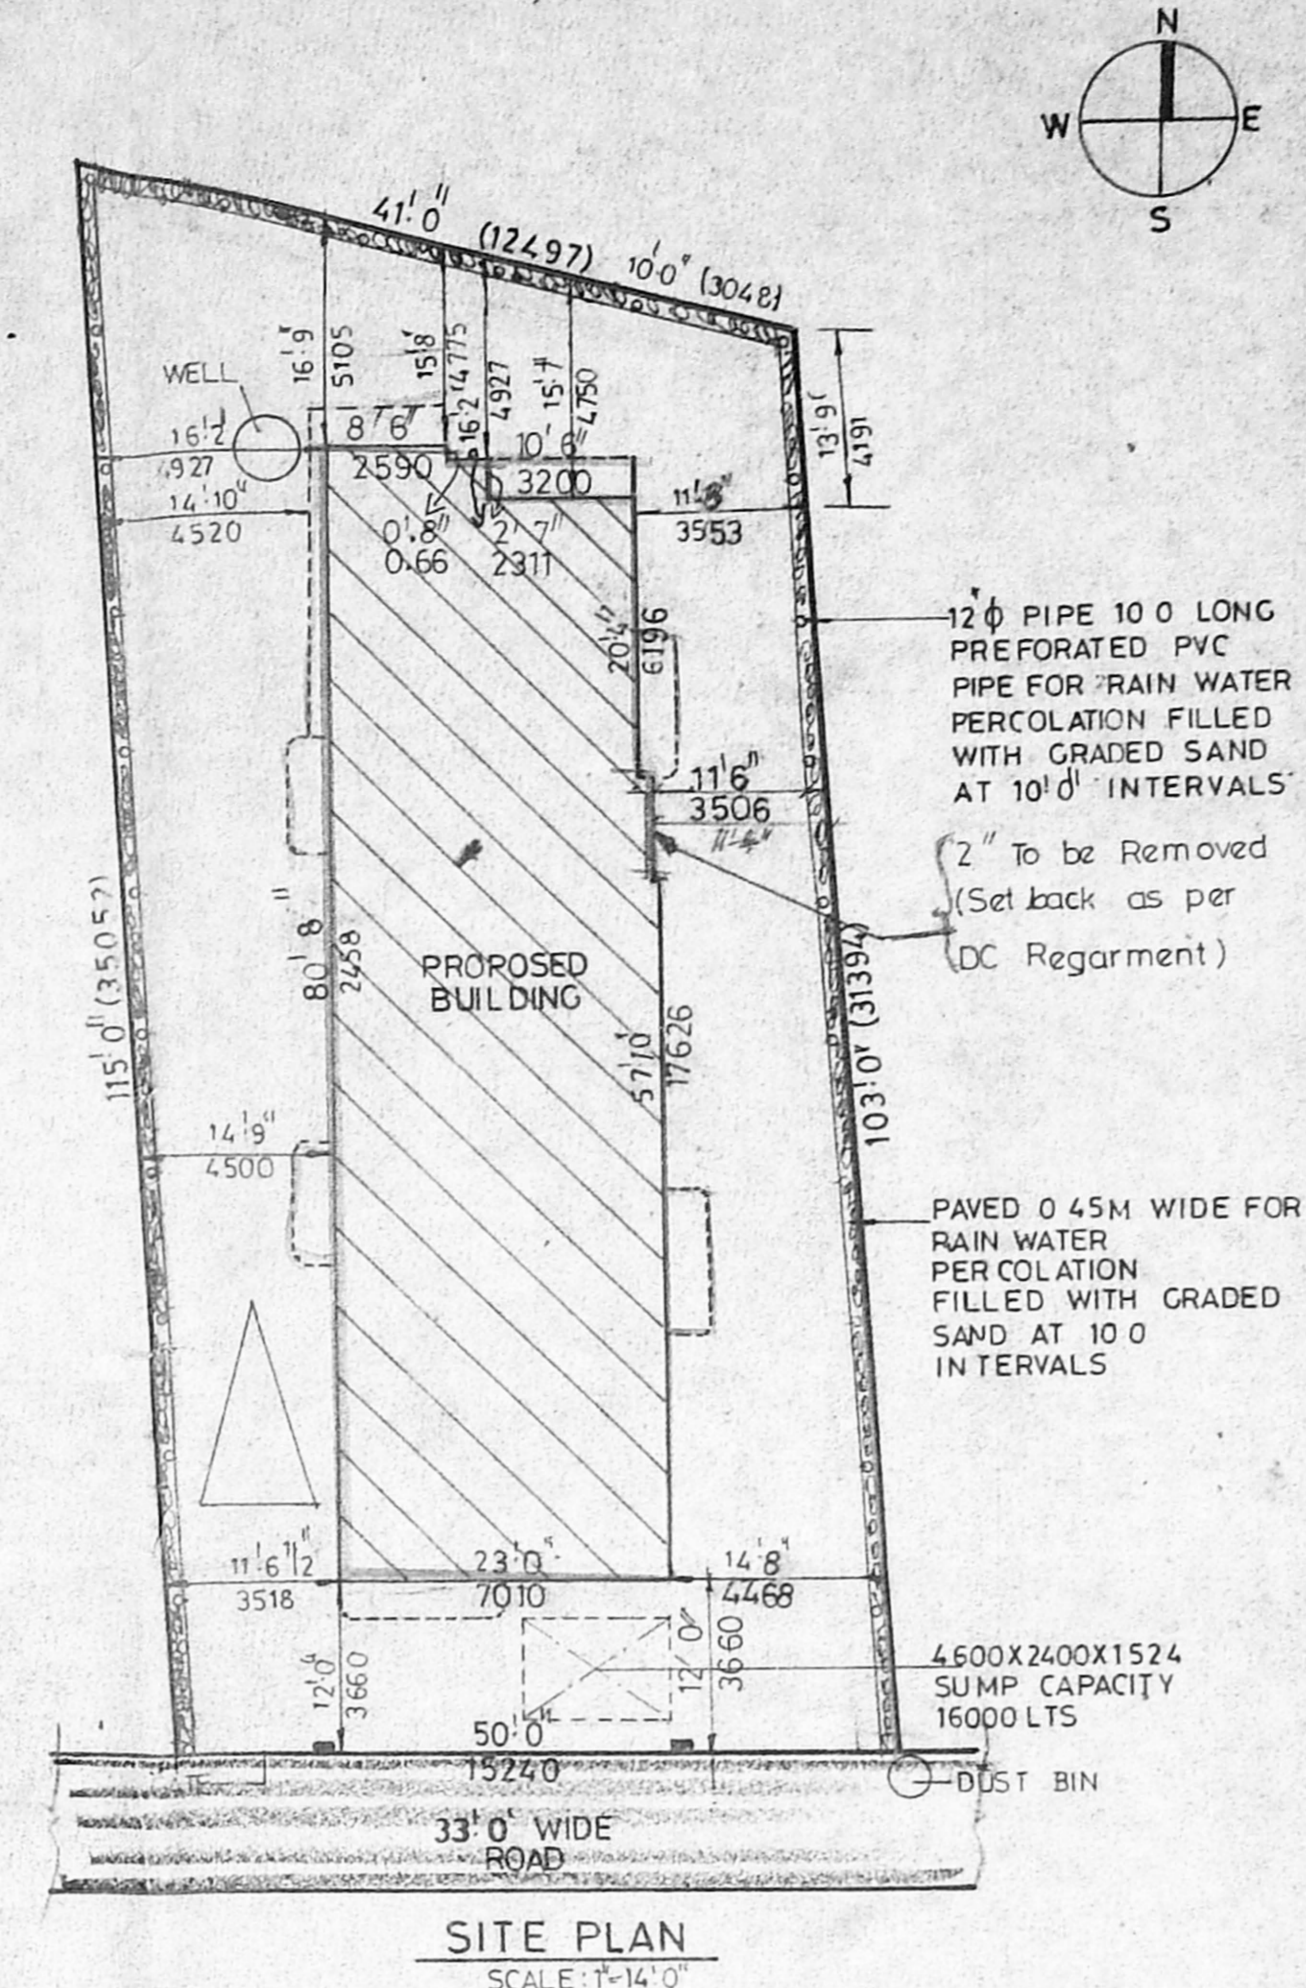

SITE PLAN
SCALE: 1:14'0"

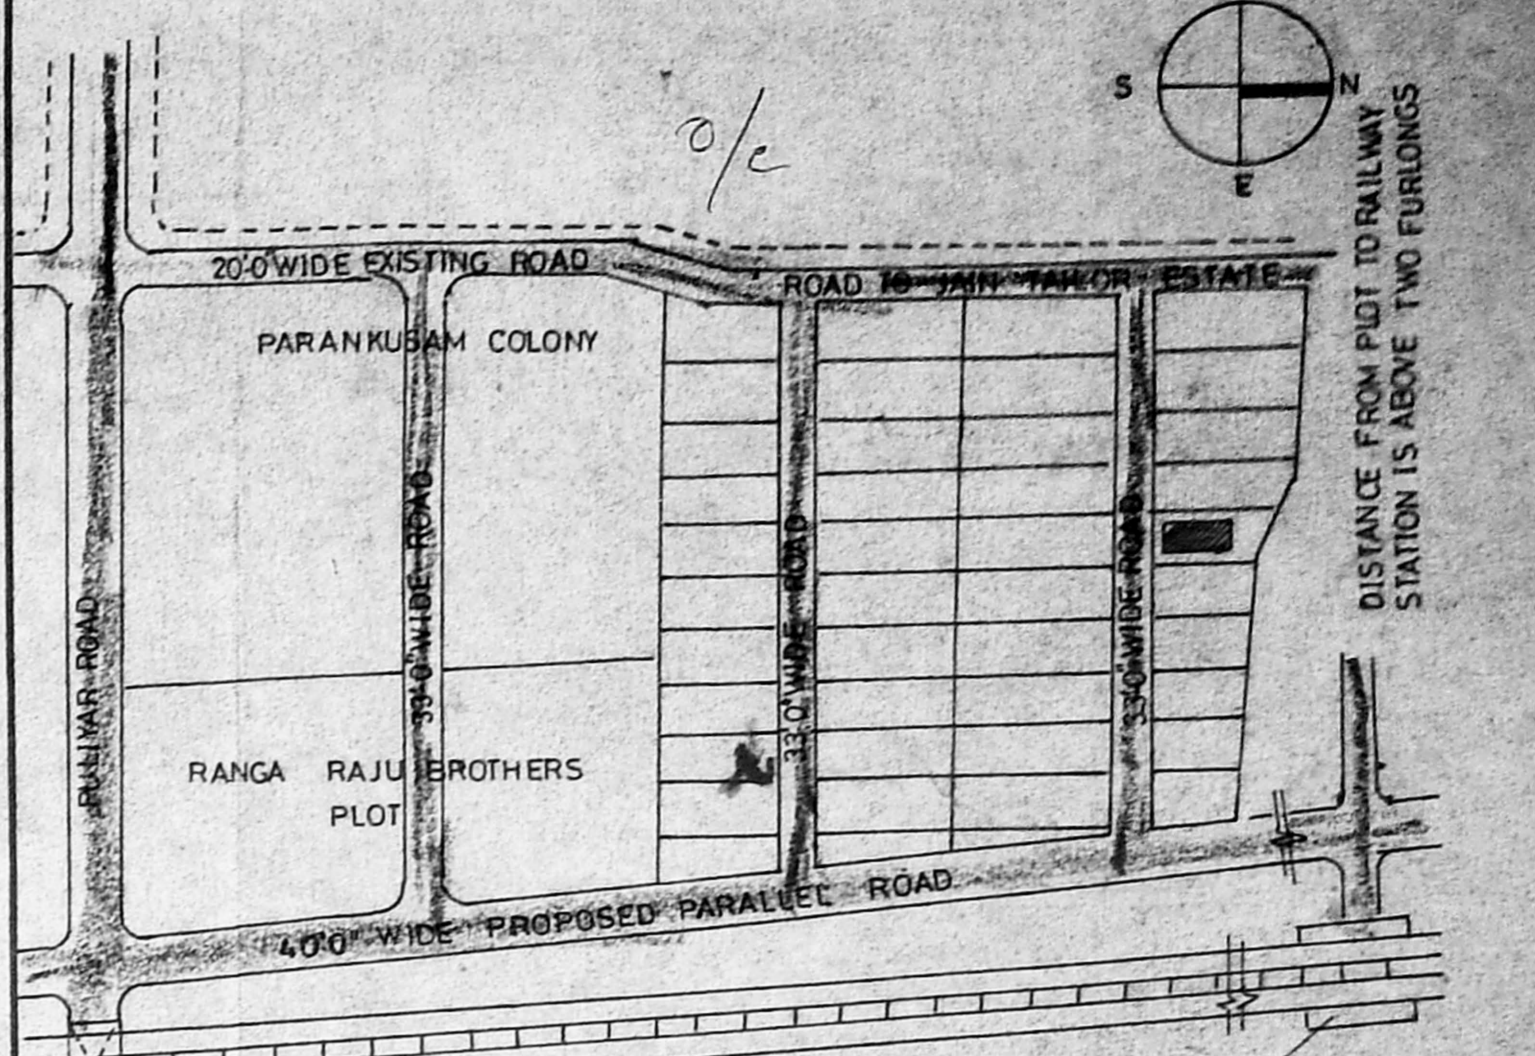

KEY PLAN

SPECIFICATIONS

| | |
|------------|--|
| PCC 1:4:8 | UNDER FOUNDATION |
| PCC 1:3:6 | UNDER PLIN |
| RCC 1:2:4 | SLAB LINTEL SUNSHADE COLUMNS BEAMS ETC |
| BRICK WORK | 9" WALL IN CM 1:6 4 1/2" WALL IN CM 1:3 |
| PLASTERING | ON WALL 1:6 ON CEILING 1:3 |
| FLOORING | MOSAIC FLOORING |
| WOOD WORKS | MAIN DOOR TEAK WOOD ALL OTHER DOORS COUNTRY WOOD |

SCHEDULE OF JOINERY


| JOINERY | FEET | MM |
|---------------------|-------------|-------------|
| D DOOR | 36' x 7'0" | 1067 X 2134 |
| D1 DOOR | 33' x 7'0" | 991 X 2134 |
| D2 DOOR | 26' x 7'0" | 762 X 2134 |
| W GLAZED WINDOW | 5'0" x 4'0" | 1524 X 1219 |
| W1 GLAZED WINDOW | 4'0" x 4'0" | 1219 X 1219 |
| W2 GLAZED WINDOW | 3'0" x 4'0" | 915 X 1219 |
| V GLAZED VENTILATOR | 2'0" x 2'0" | 609 X 609 |

AREA STATEMENT

| FLOORS | SQ. FT. | SQ. MT. |
|-------------------|---------|---------|
| PLOT AREA | 5350.00 | 497.20 |
| GROUND FLOOR AREA | 1808.00 | 168.00 |
| FIRST FLOOR AREA | 1978.00 | 184.00 |
| SECOND FLOOR AREA | 1978.00 | 184.00 |
| TOTAL AREA | 5764 | 536.00 |

PLOT COVERAGE : 2.95 TOTAL FSI : 1.07

LEGEND

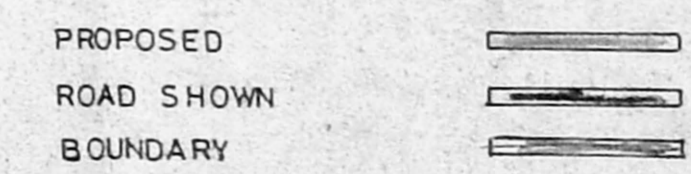

SCALE: 1"=8'0"


PLAN SHOWING THE PROPOSED RESIDENTIAL APARTMENT IN PLOT NO 37 AT AZIZ NAGAR 1ST STREET KODAMBAKKAM CHENNAI-24
 DIVISION NO : 144 OLD PLOT NO : 6
 FIELD NO : 495 SURVEY NO : 42/1&42/2
 BLOCK NO: 35 PATTA NO : 21
 OF PULIYUR VILLAGE

OWNER:


1. R. Prasad
 2. K. Lakshmi

LICENSED SURVEYOR


M. MOHAN
 LICENSED SURVEYOR
 CORPORATION OF MADRAS
 14/41, AMBATTUR TOWN SHIP,
 G.R. PLAZA, SHOP NO. 16, 1st FLOOR,
 C-47, 11th Avenue, MADRAS-60 (T.N.H. S)

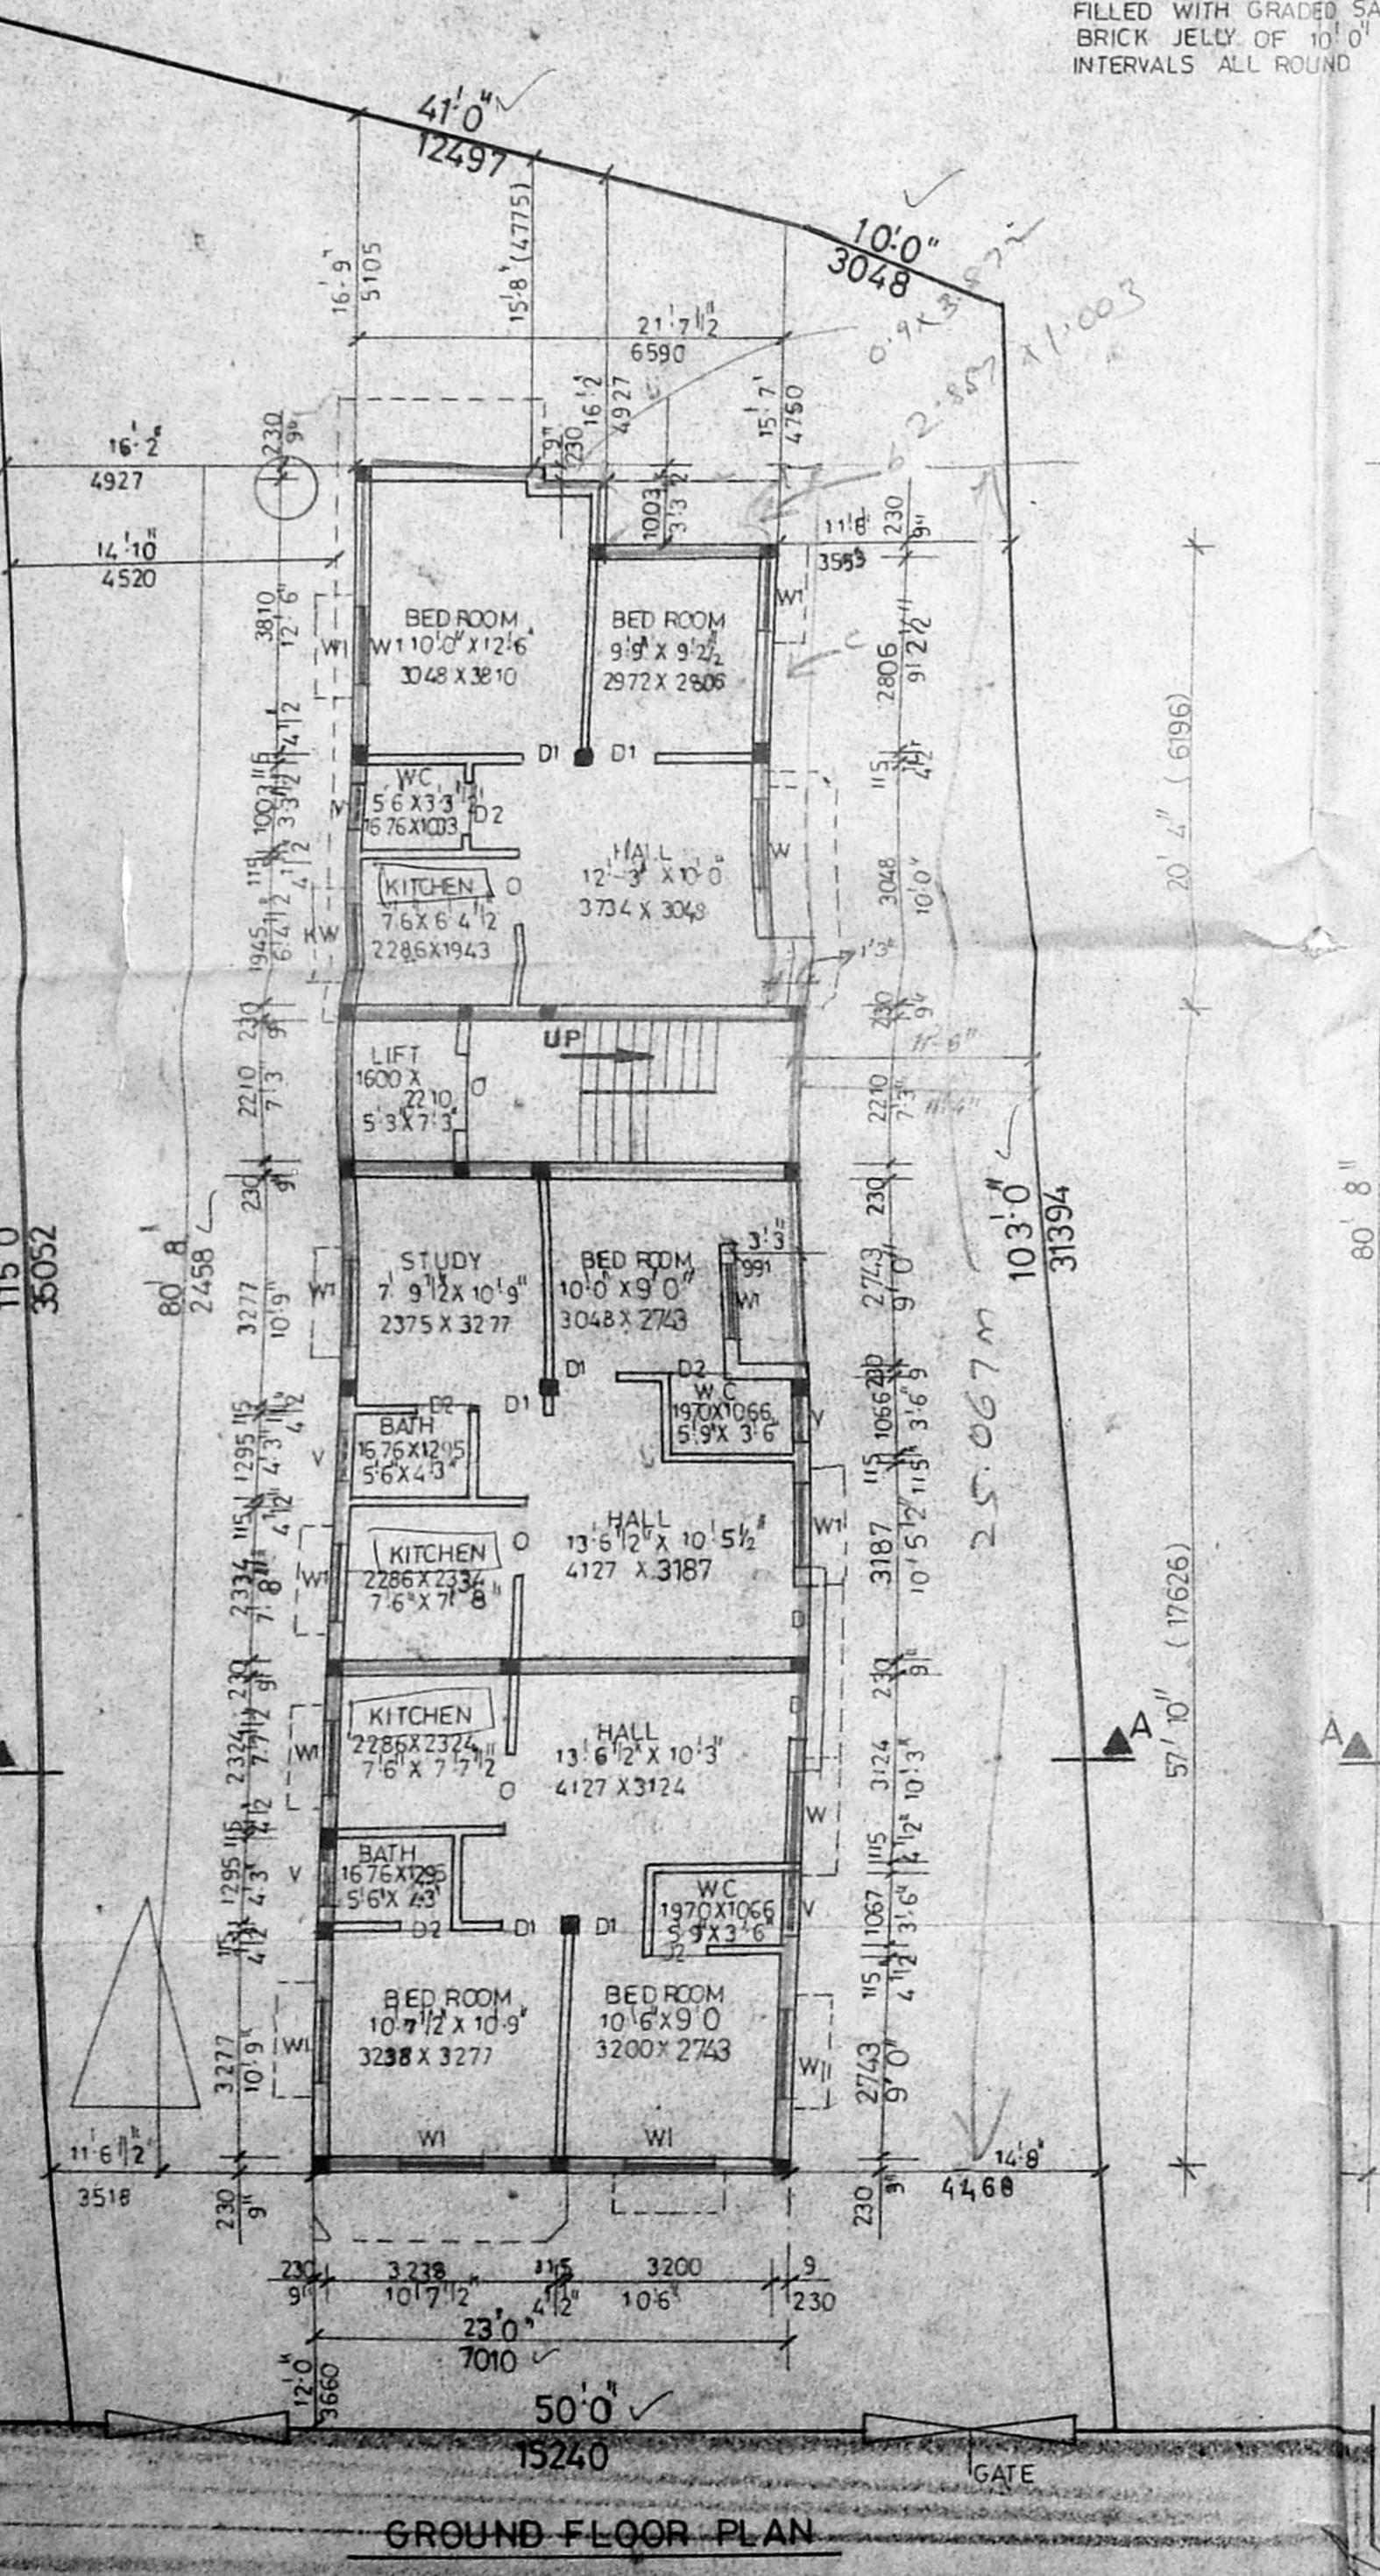


GROUND FLOOR PLAN

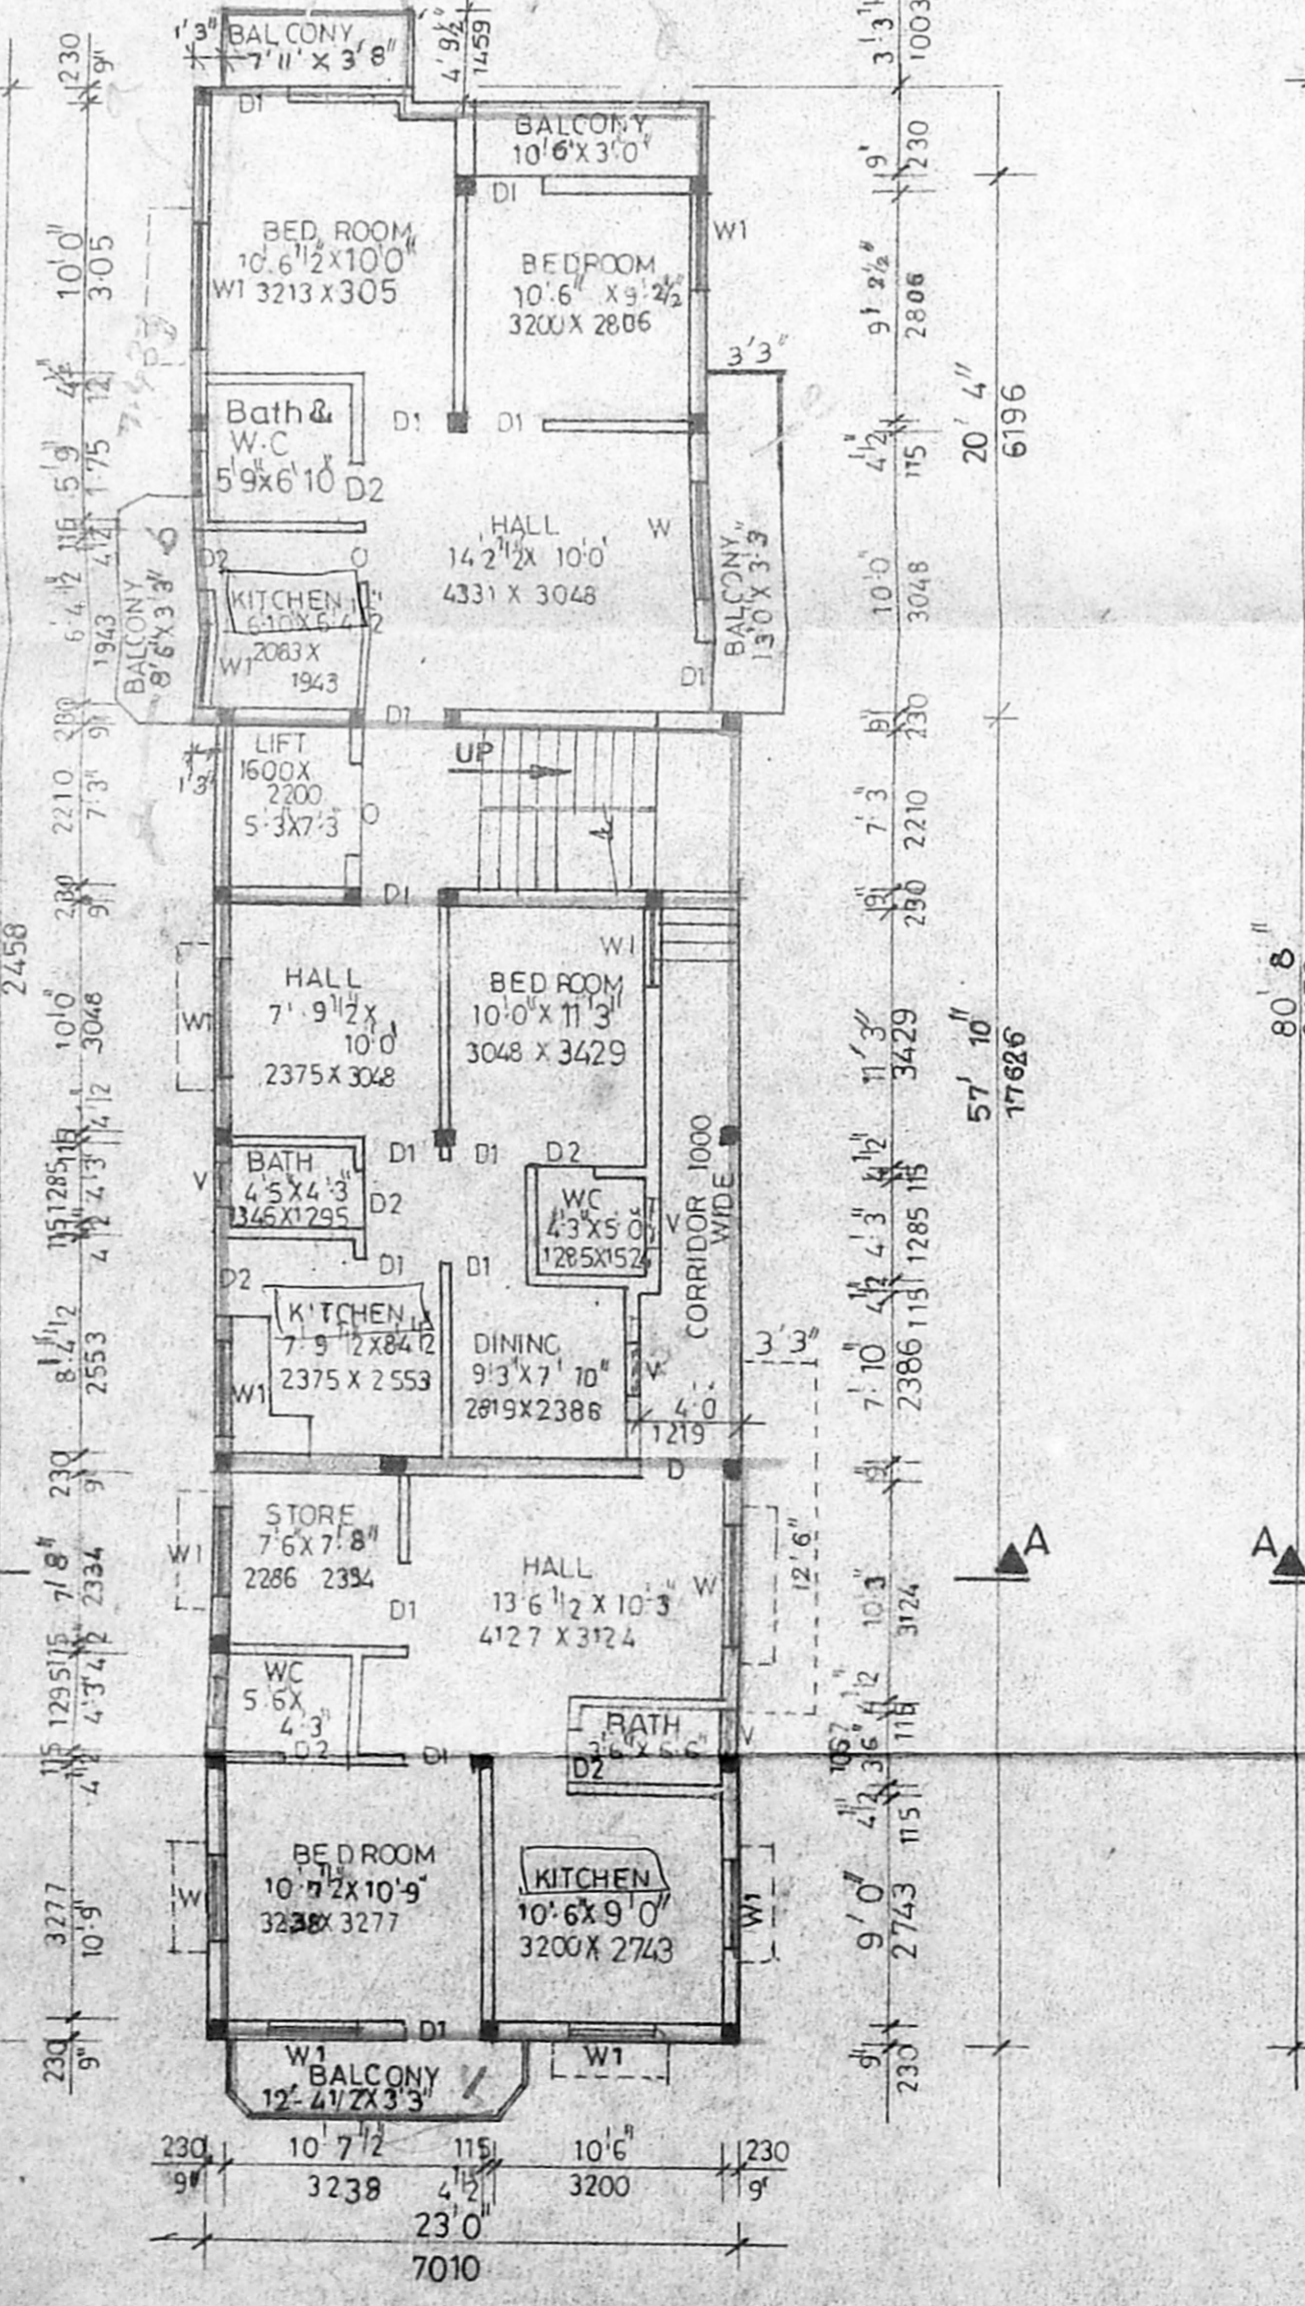

FIRST FLOOR PLAN

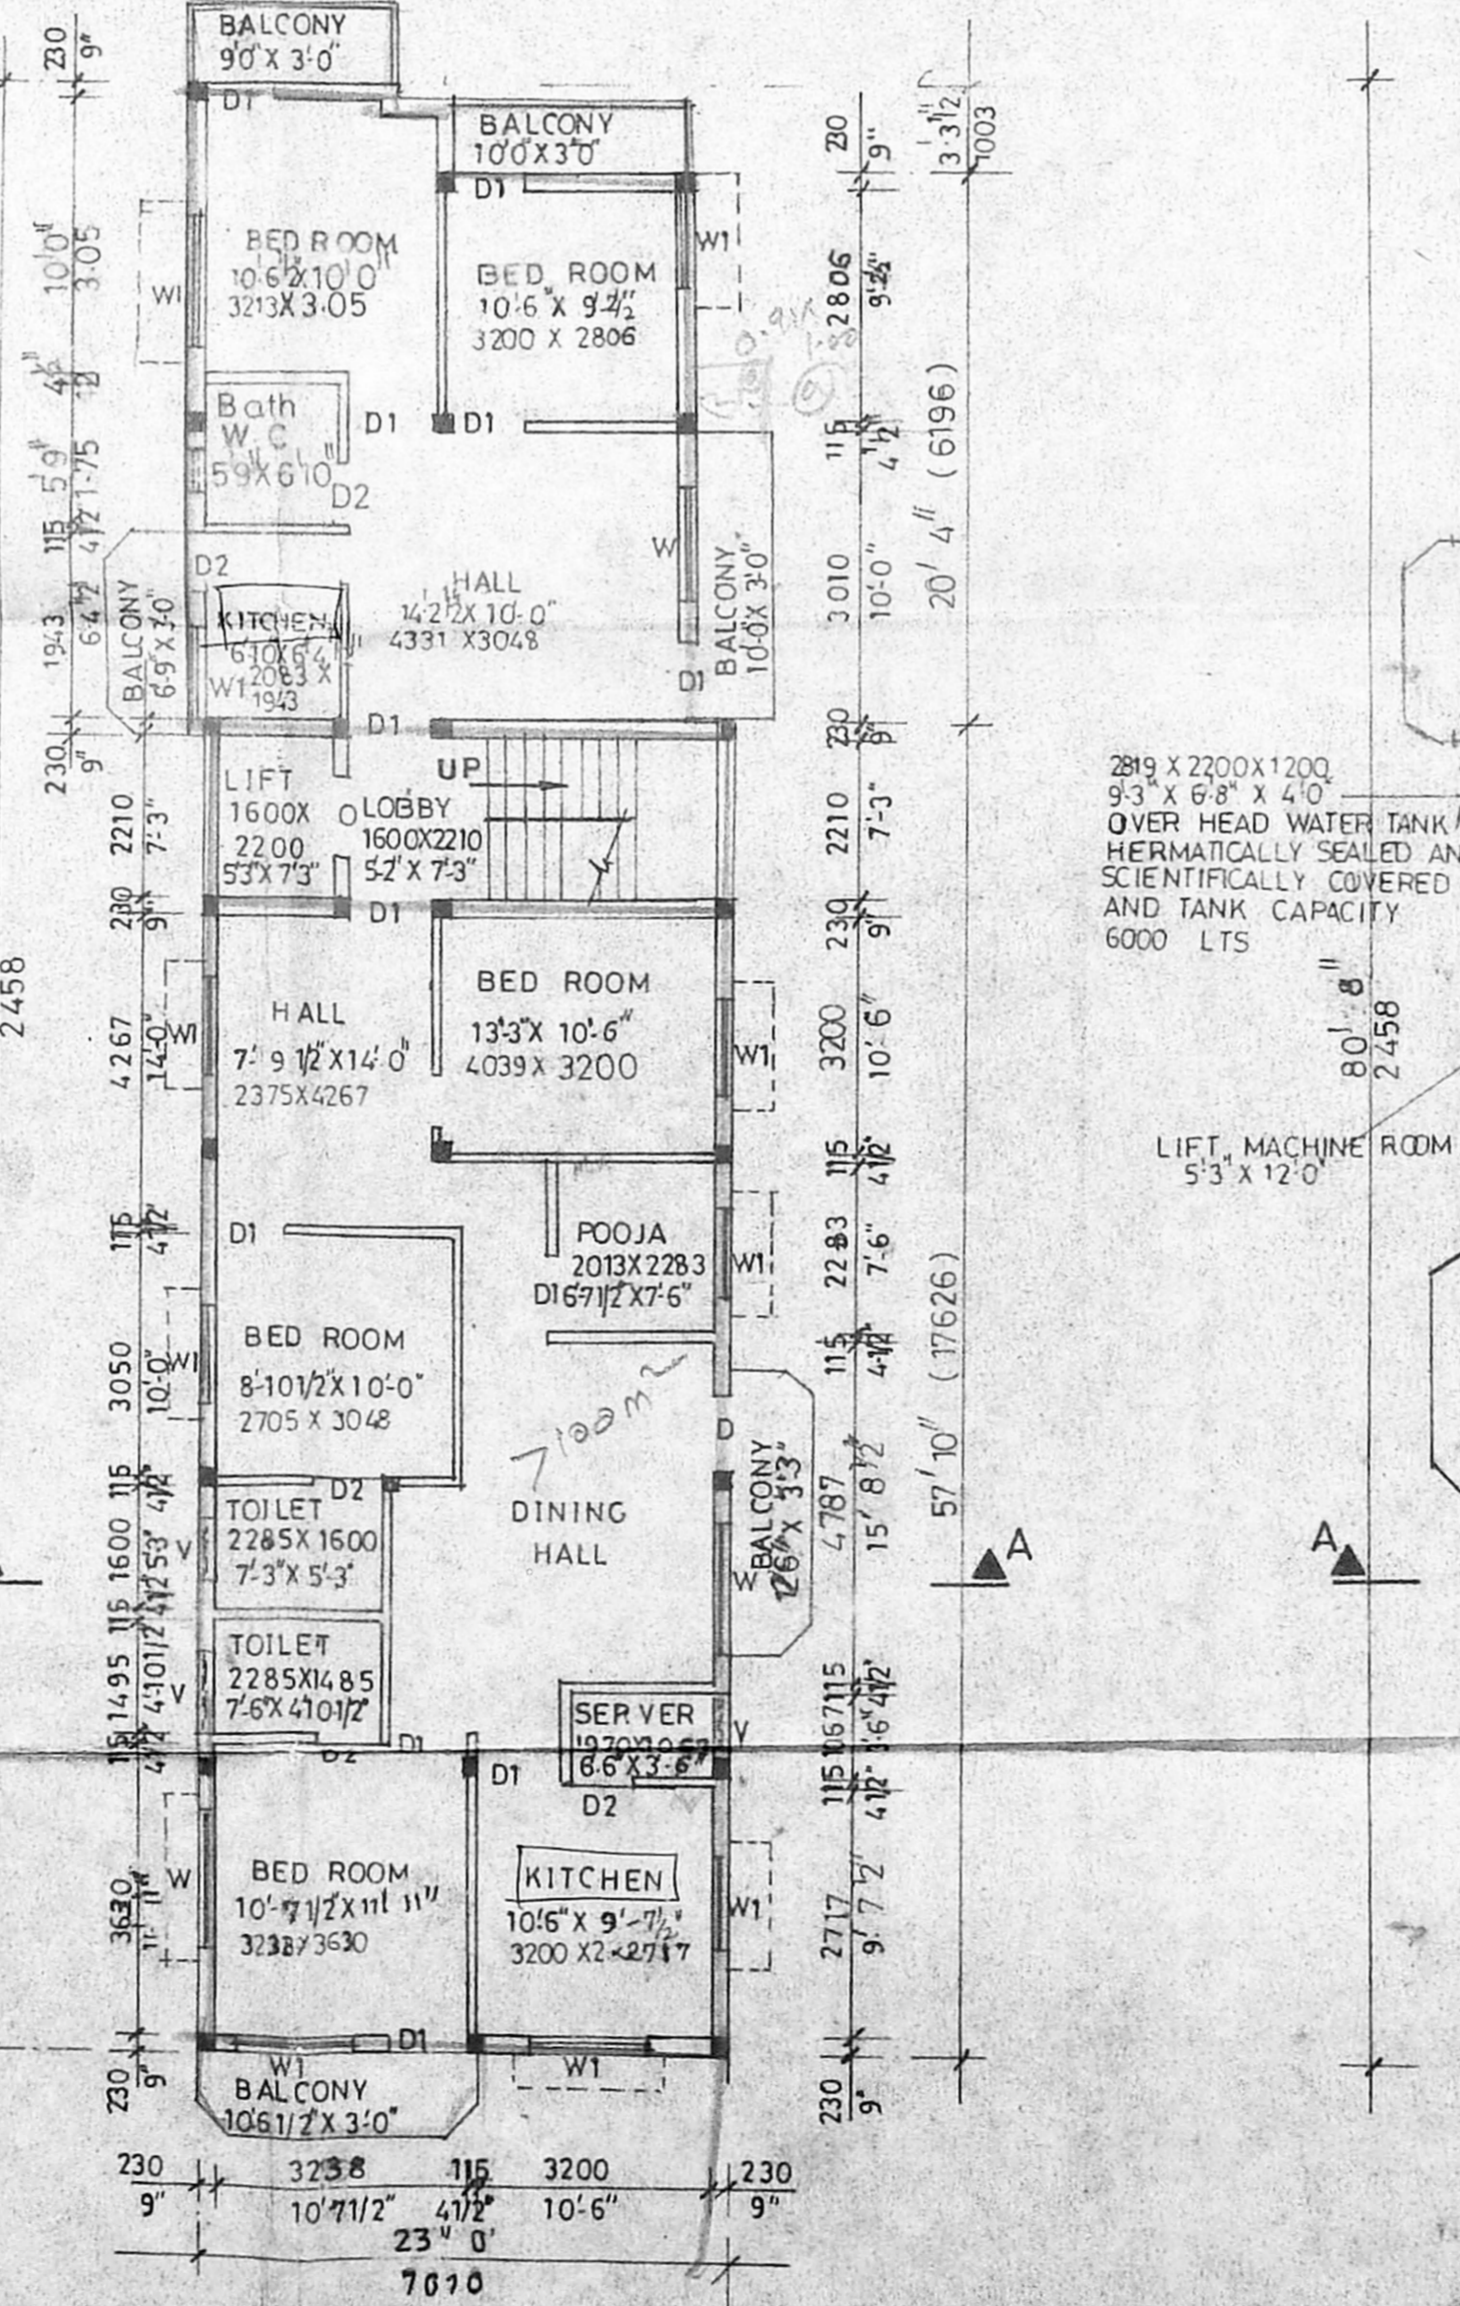

SECOND FLOOR PLAN

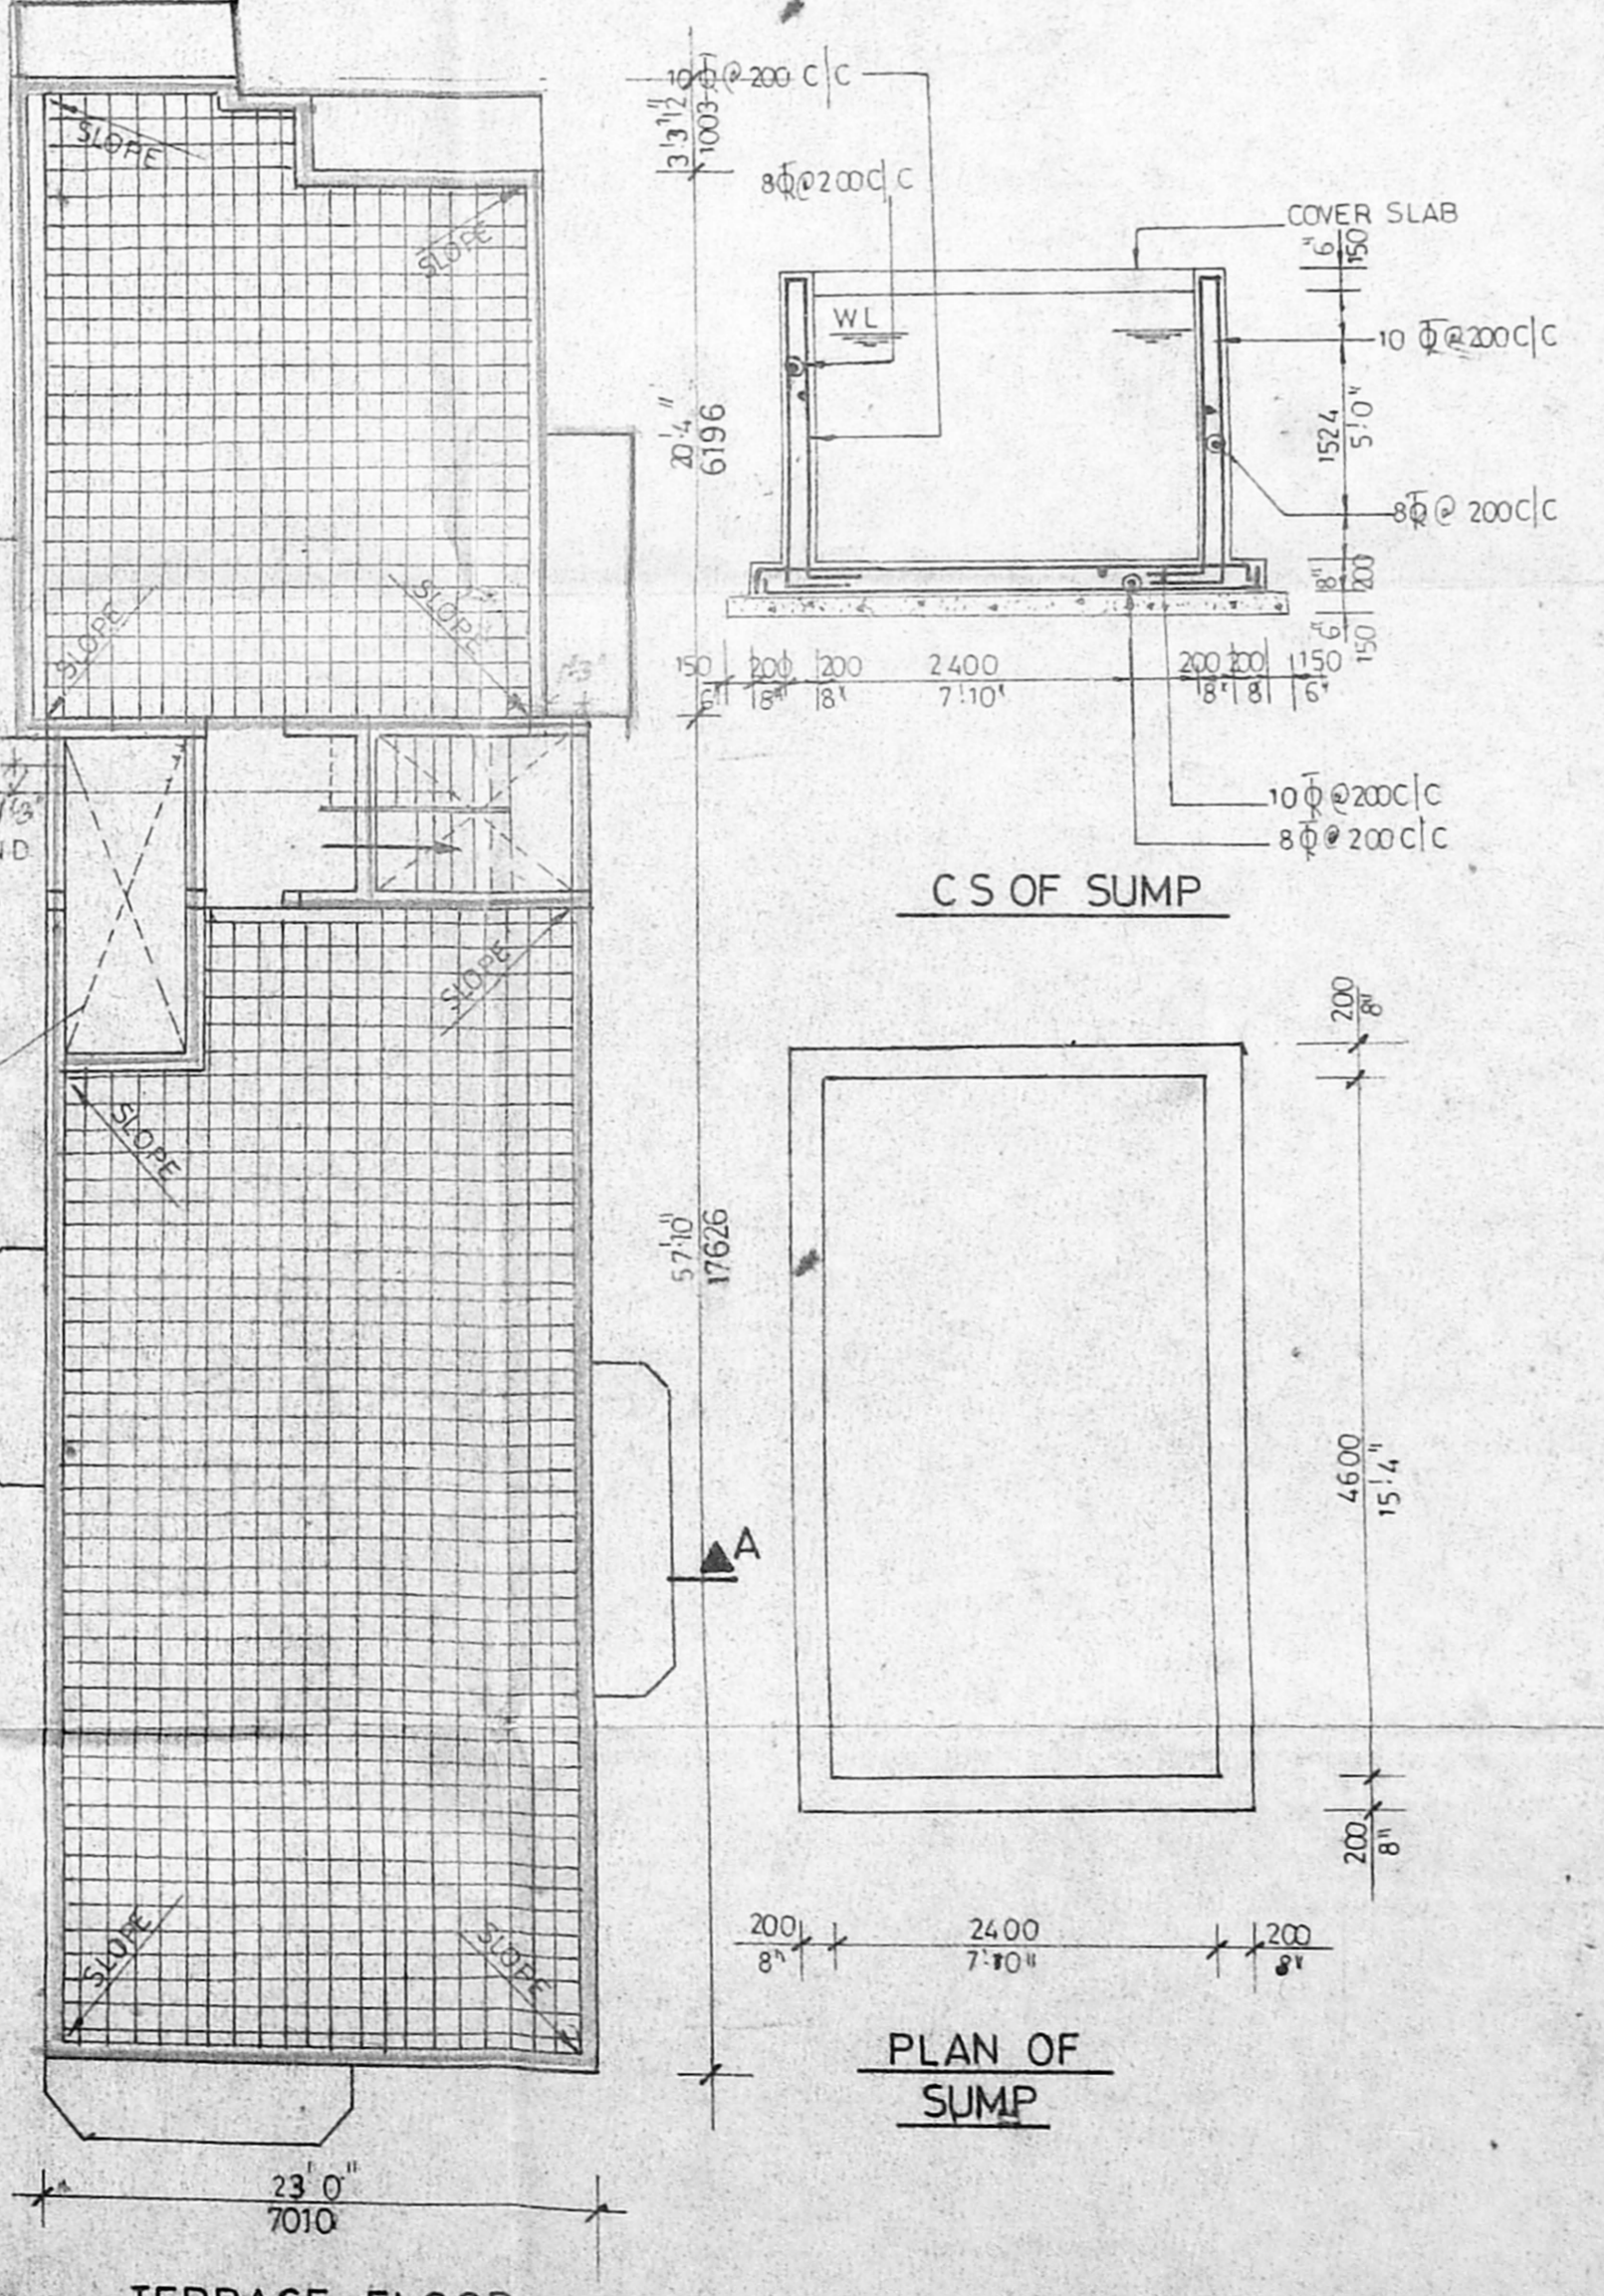

TERRACE FLOOR PLAN

C/S OF SUMP

PLAN OF SUMP