




ELEVATION

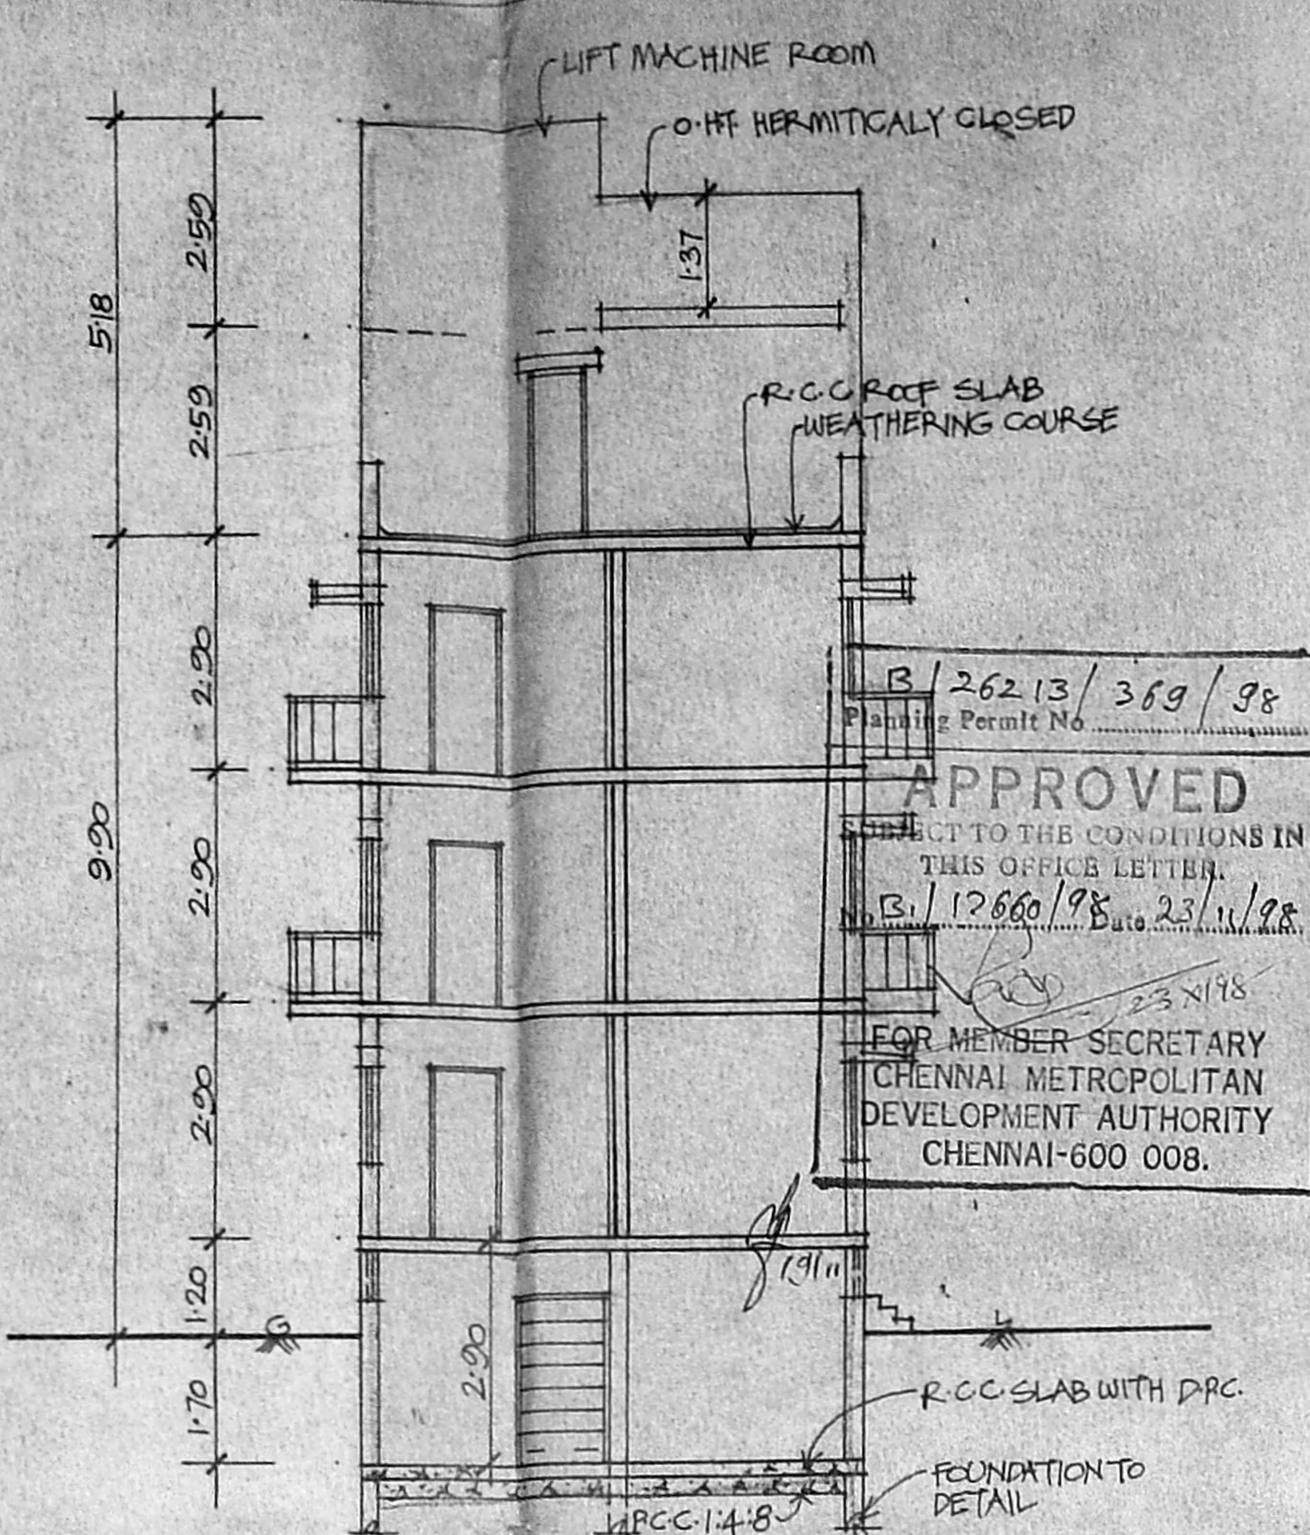


SECTION-AB

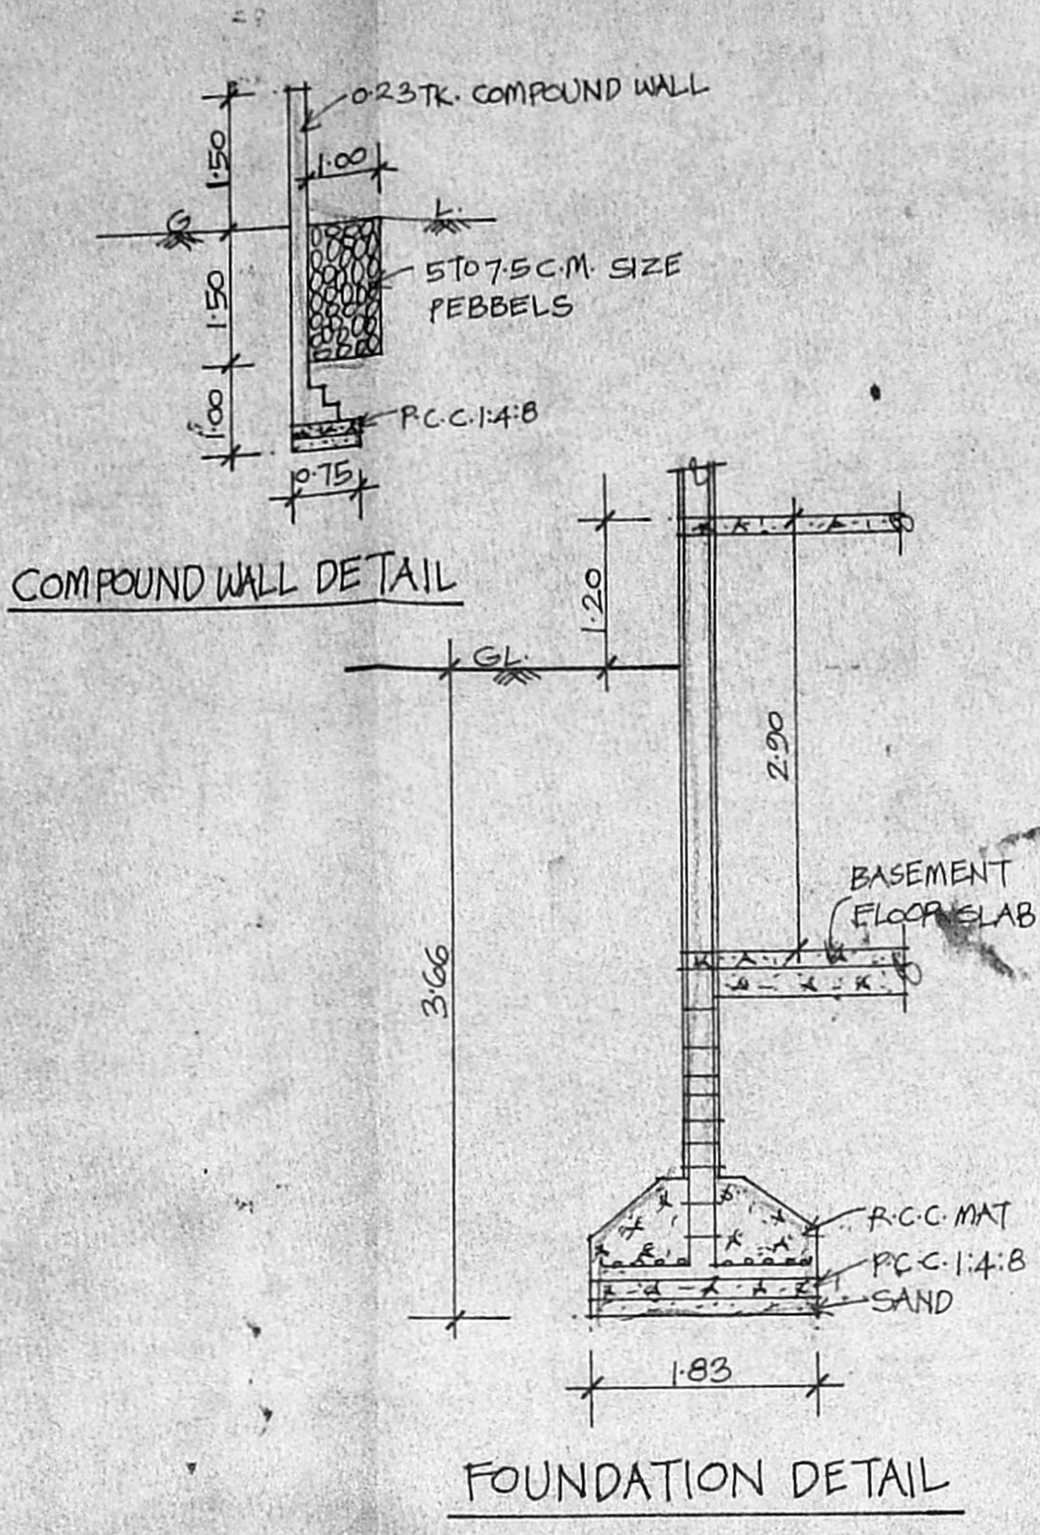


FOUNDATION DETAIL

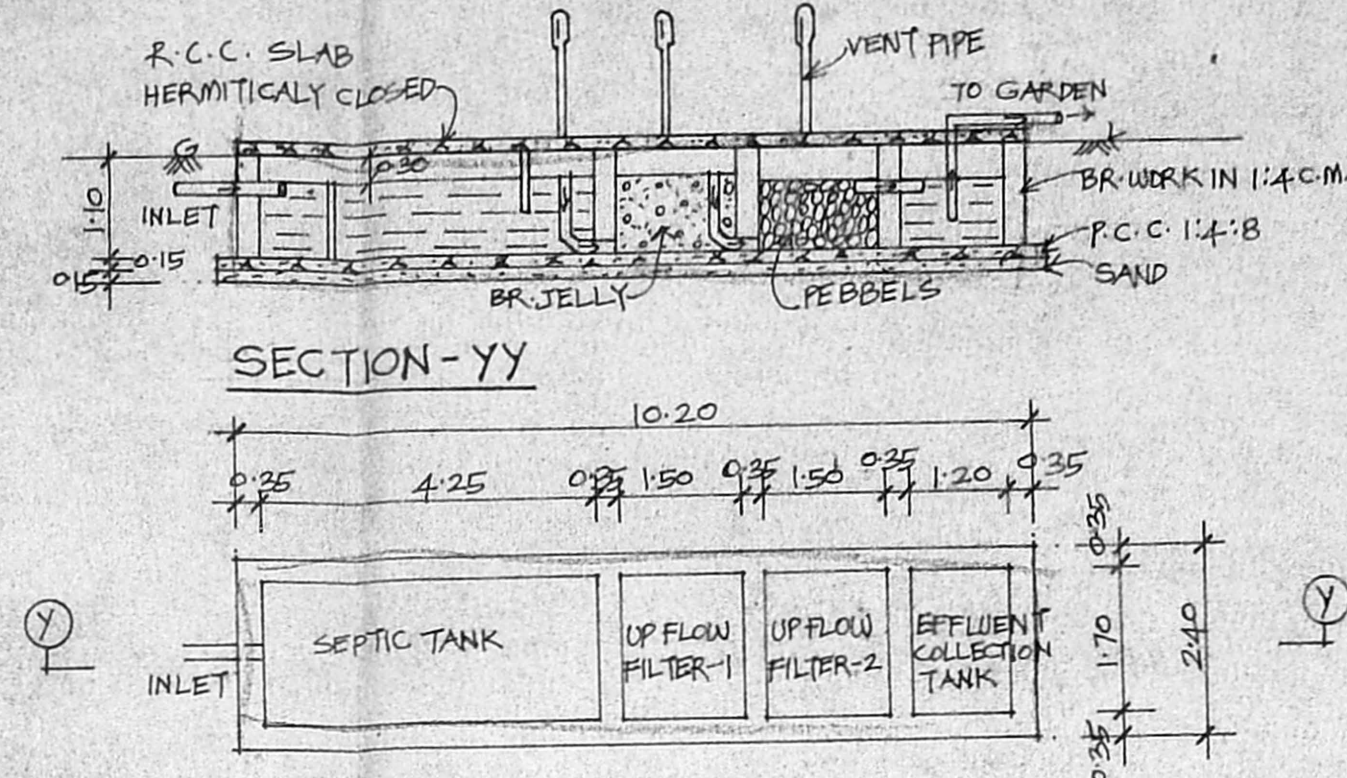


PLAN OF UPFLOW FILTER SYSTEM (1:100)

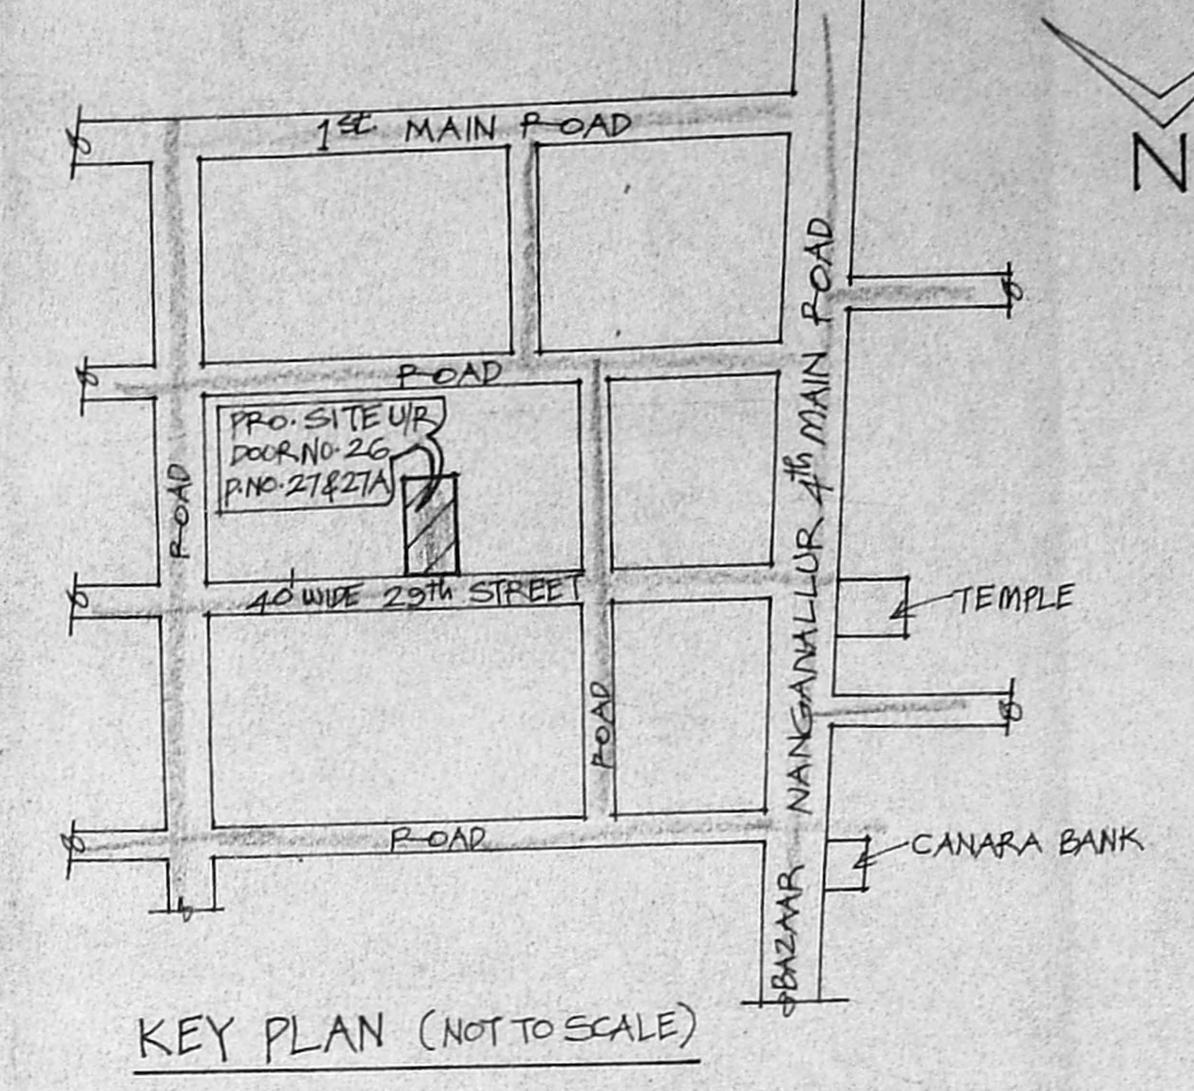



KEY PLAN (NOT TO SCALE)

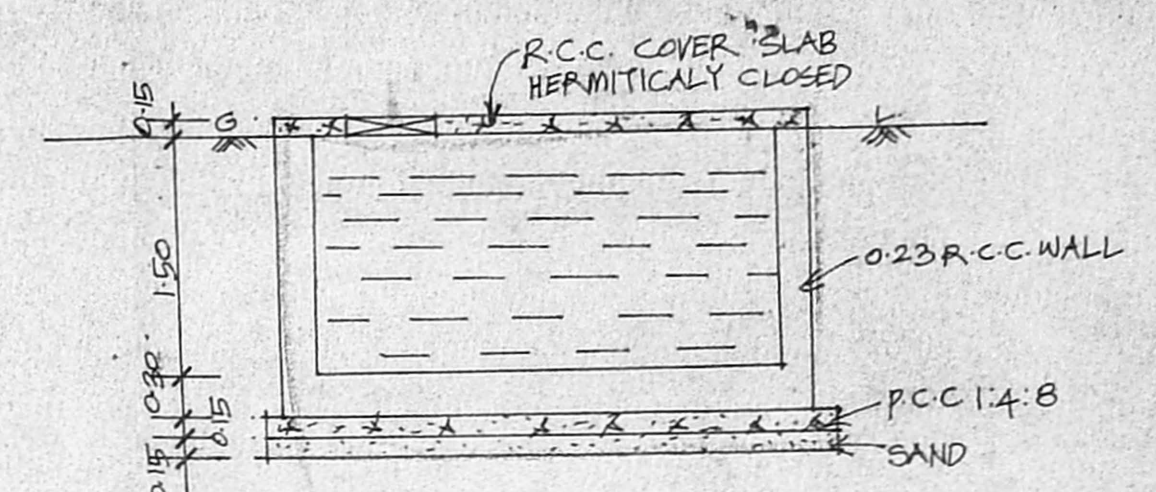

SECTION-XX


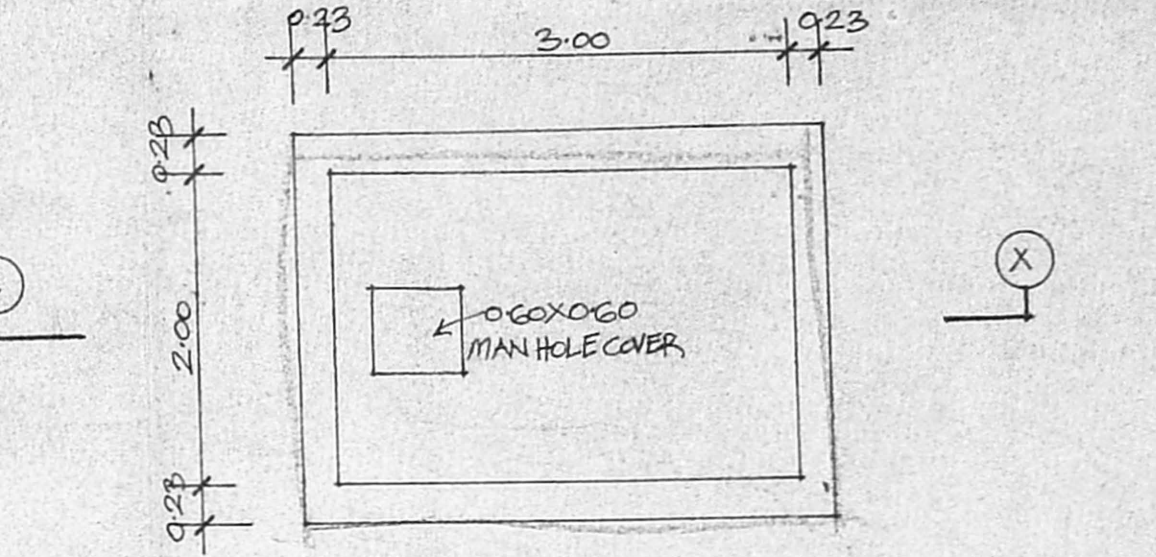


SUMP DETAIL (1:50)

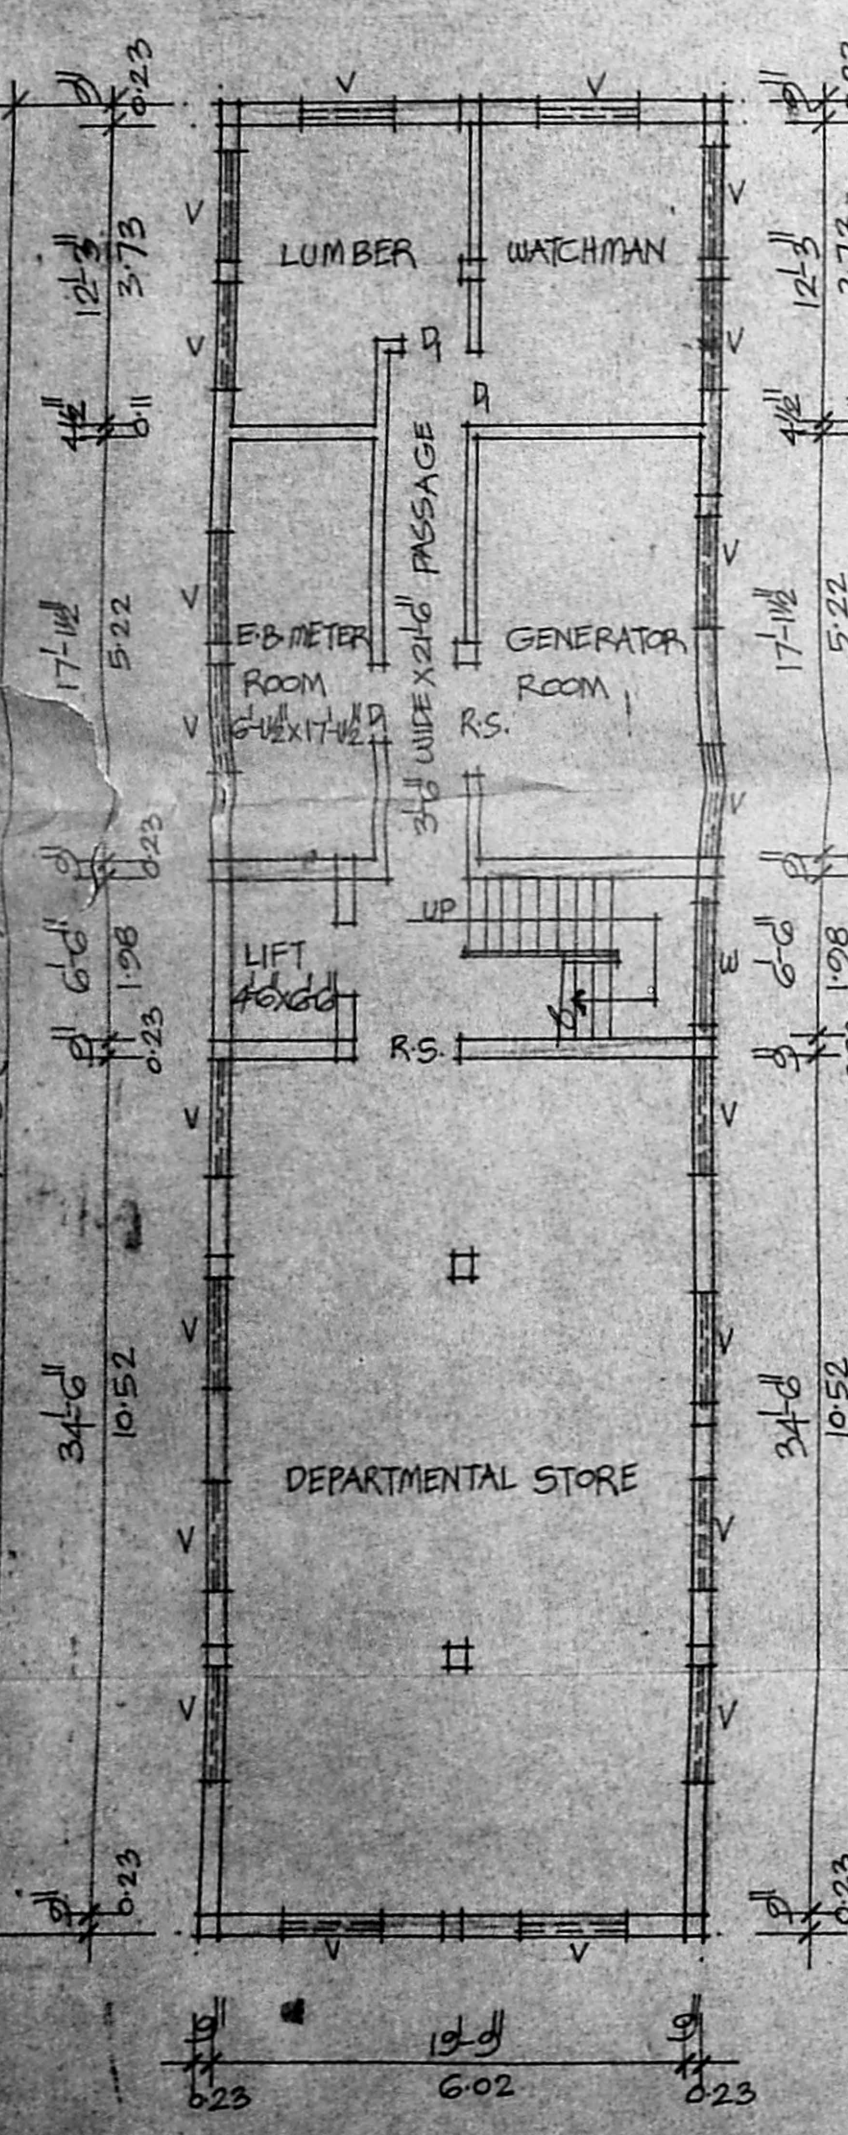
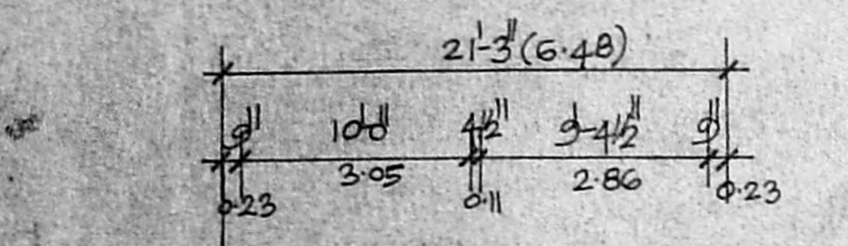


BASEMENT PLAN


SCALE: 1:100 (1:100)

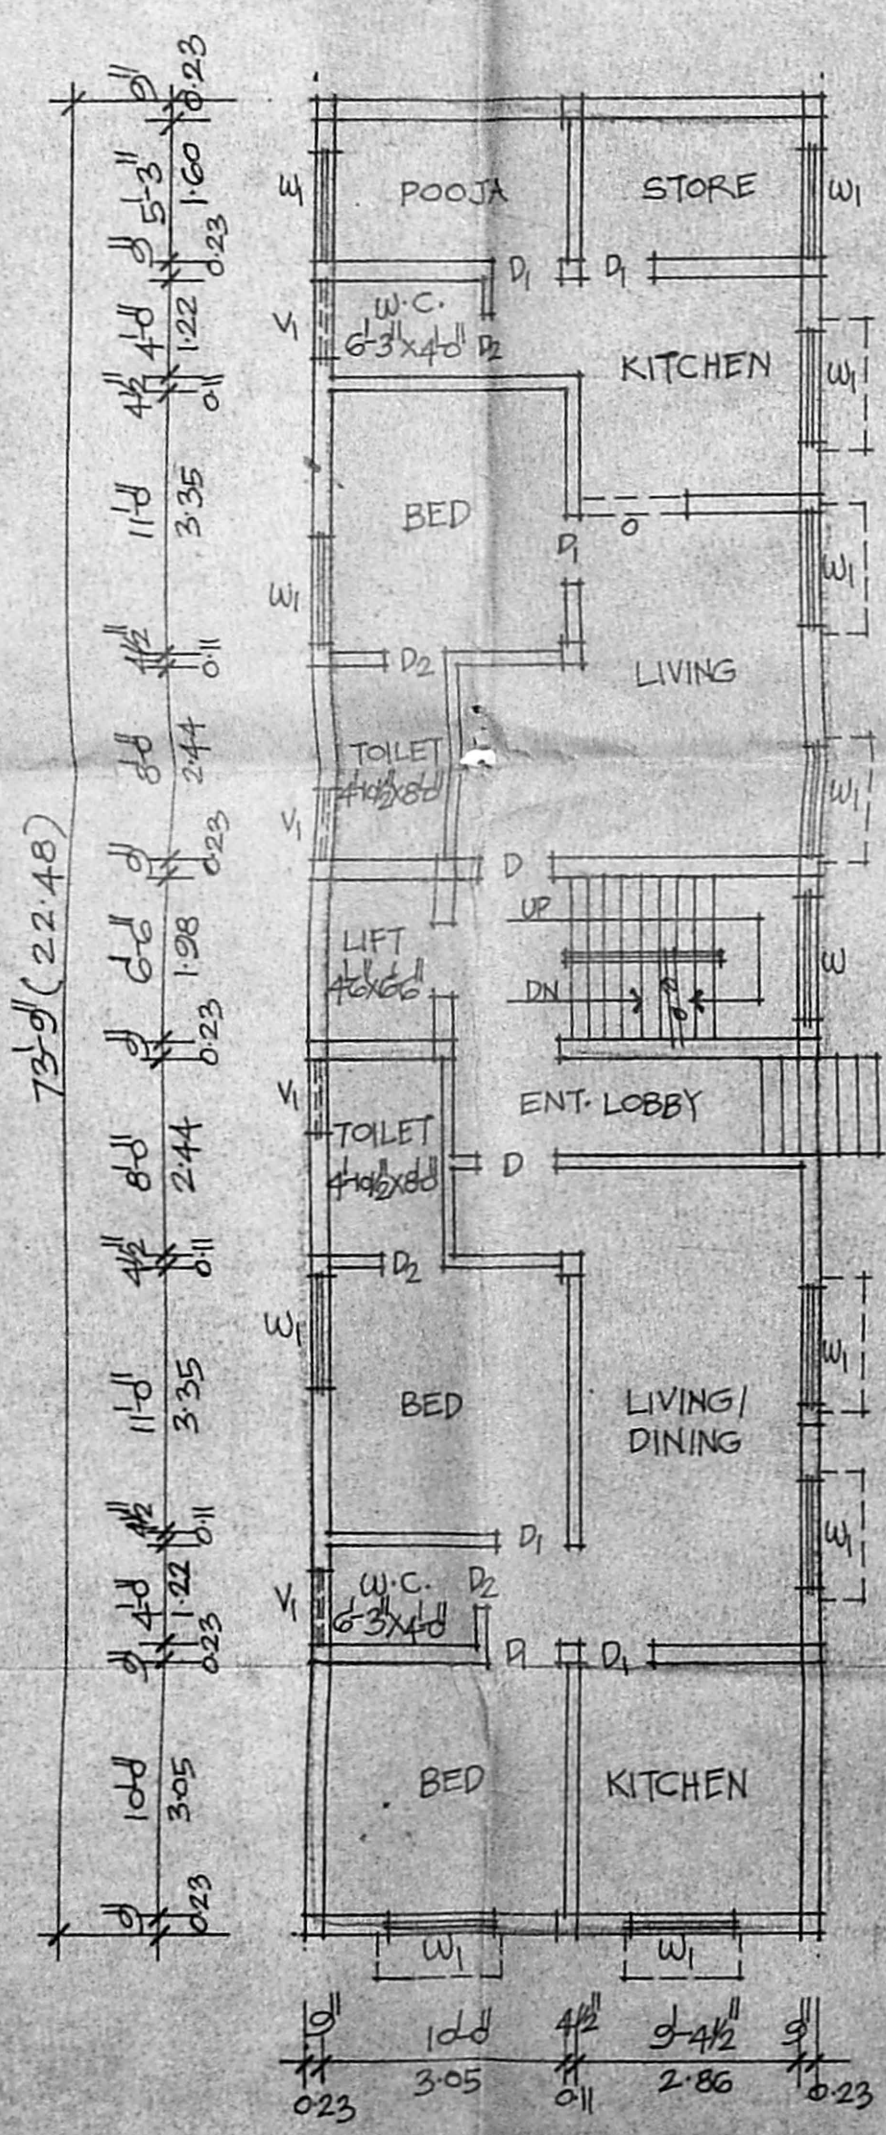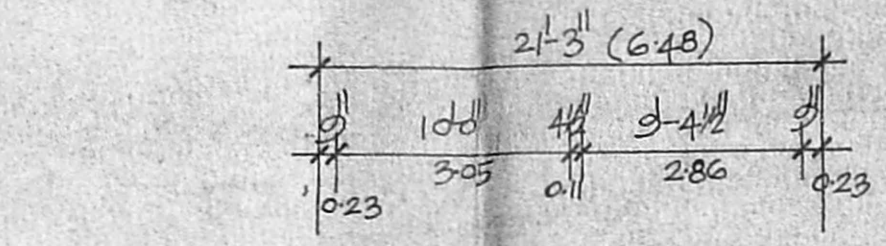


GROUND FLOOR PLAN

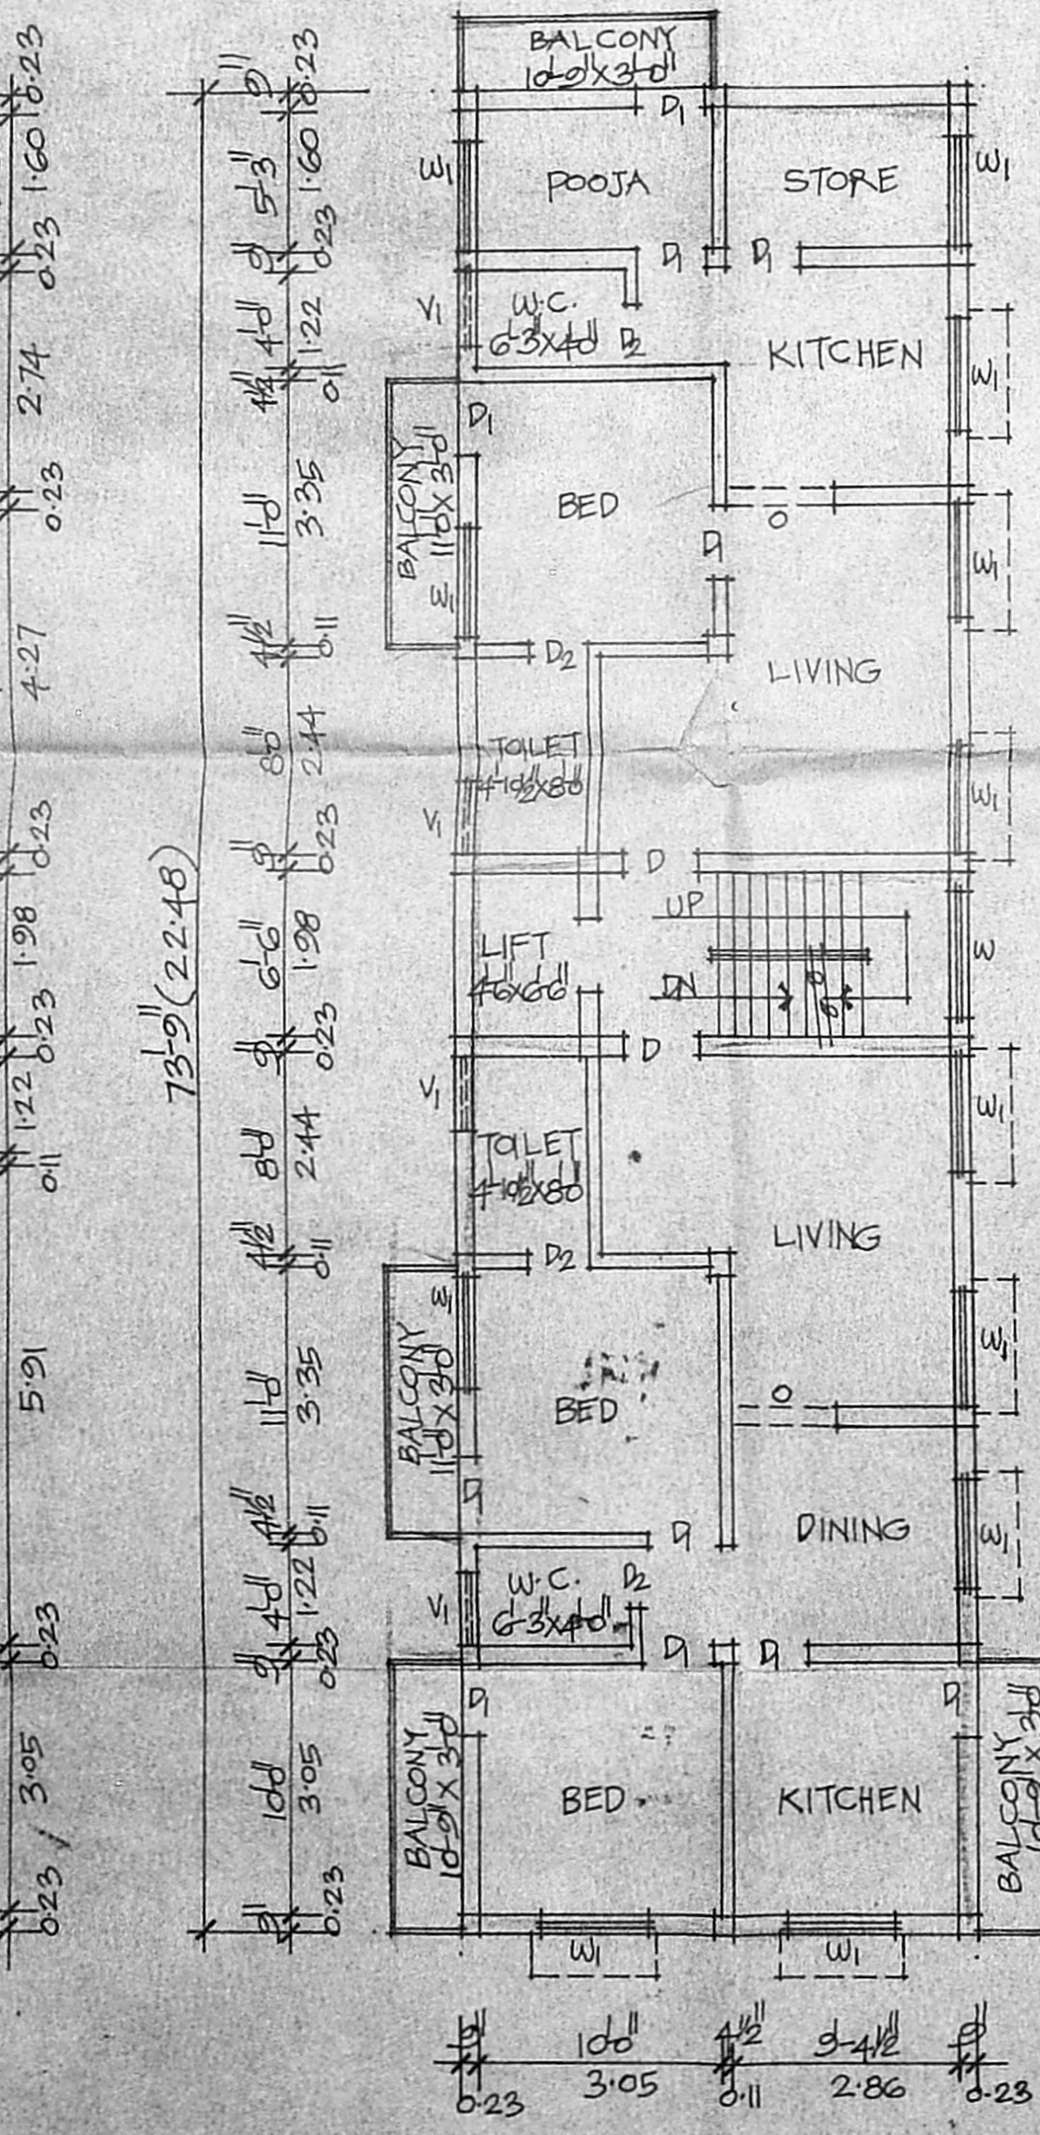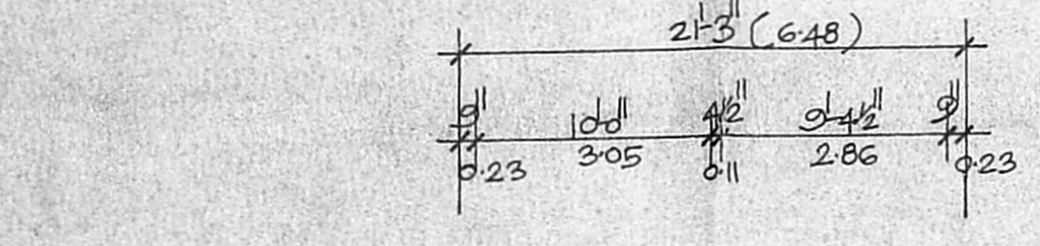

TYPICAL FLOOR PLAN (FIRST & SECOND)

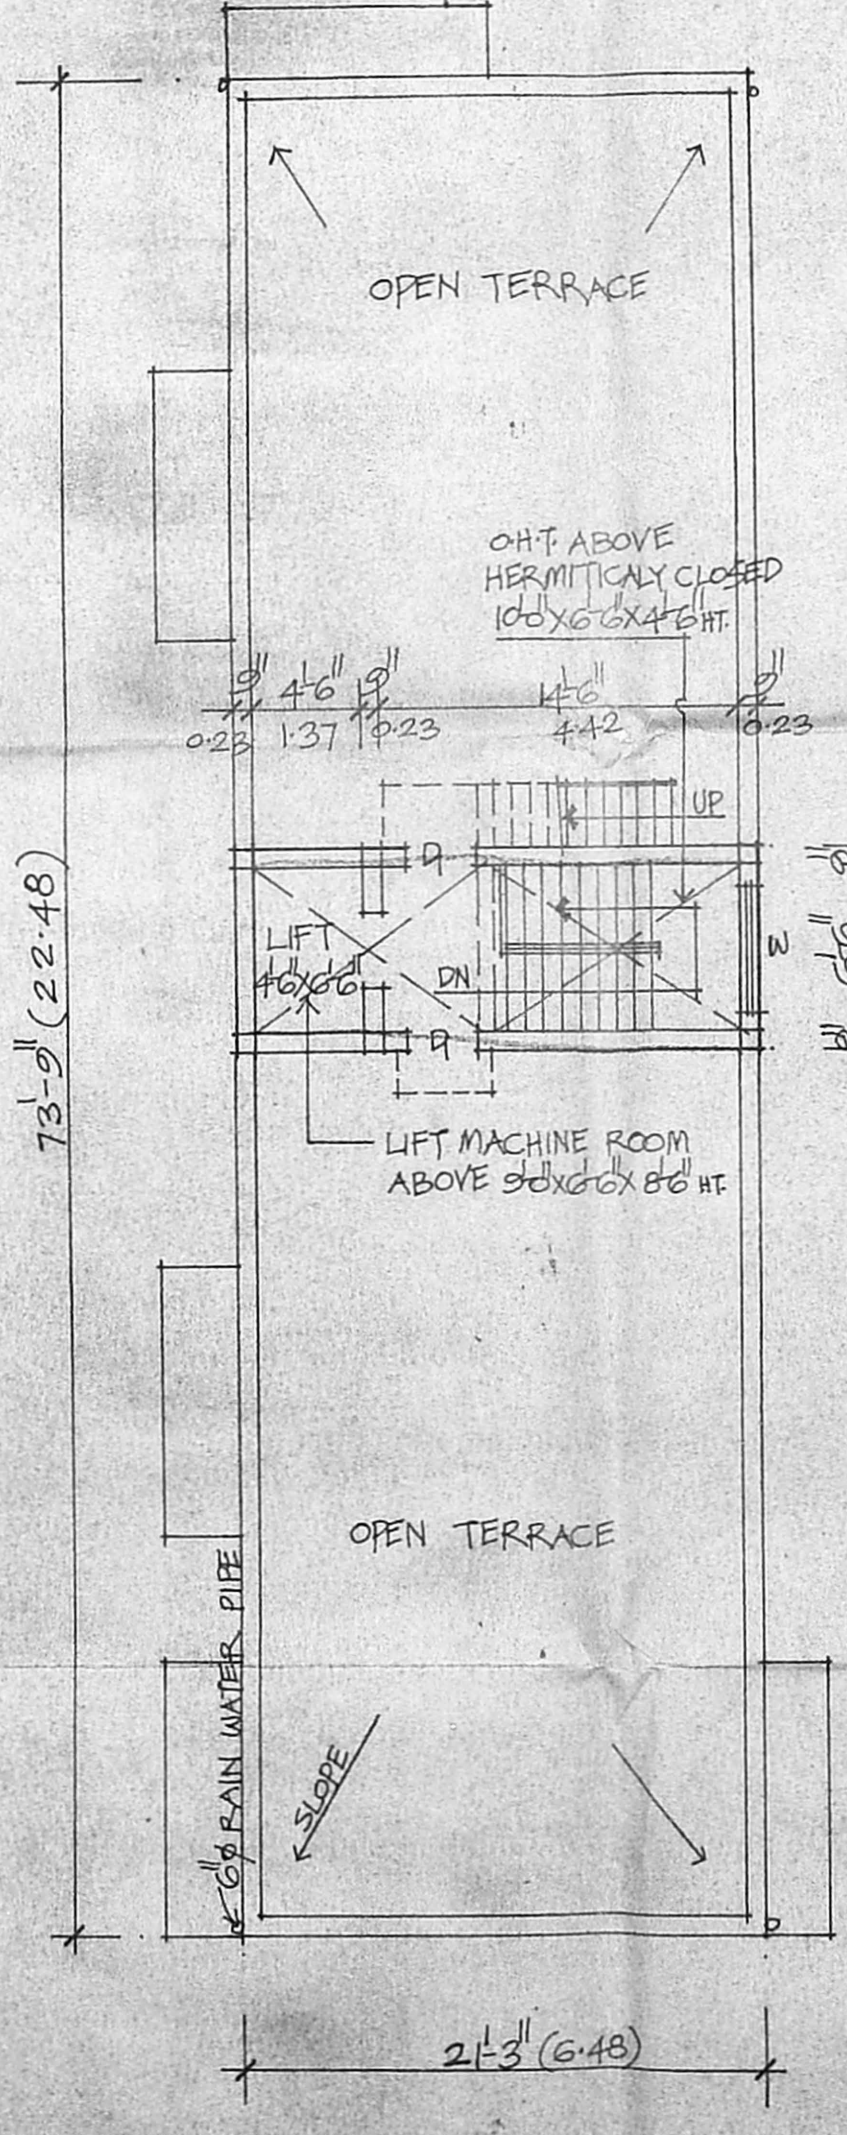

TERRACE PLAN

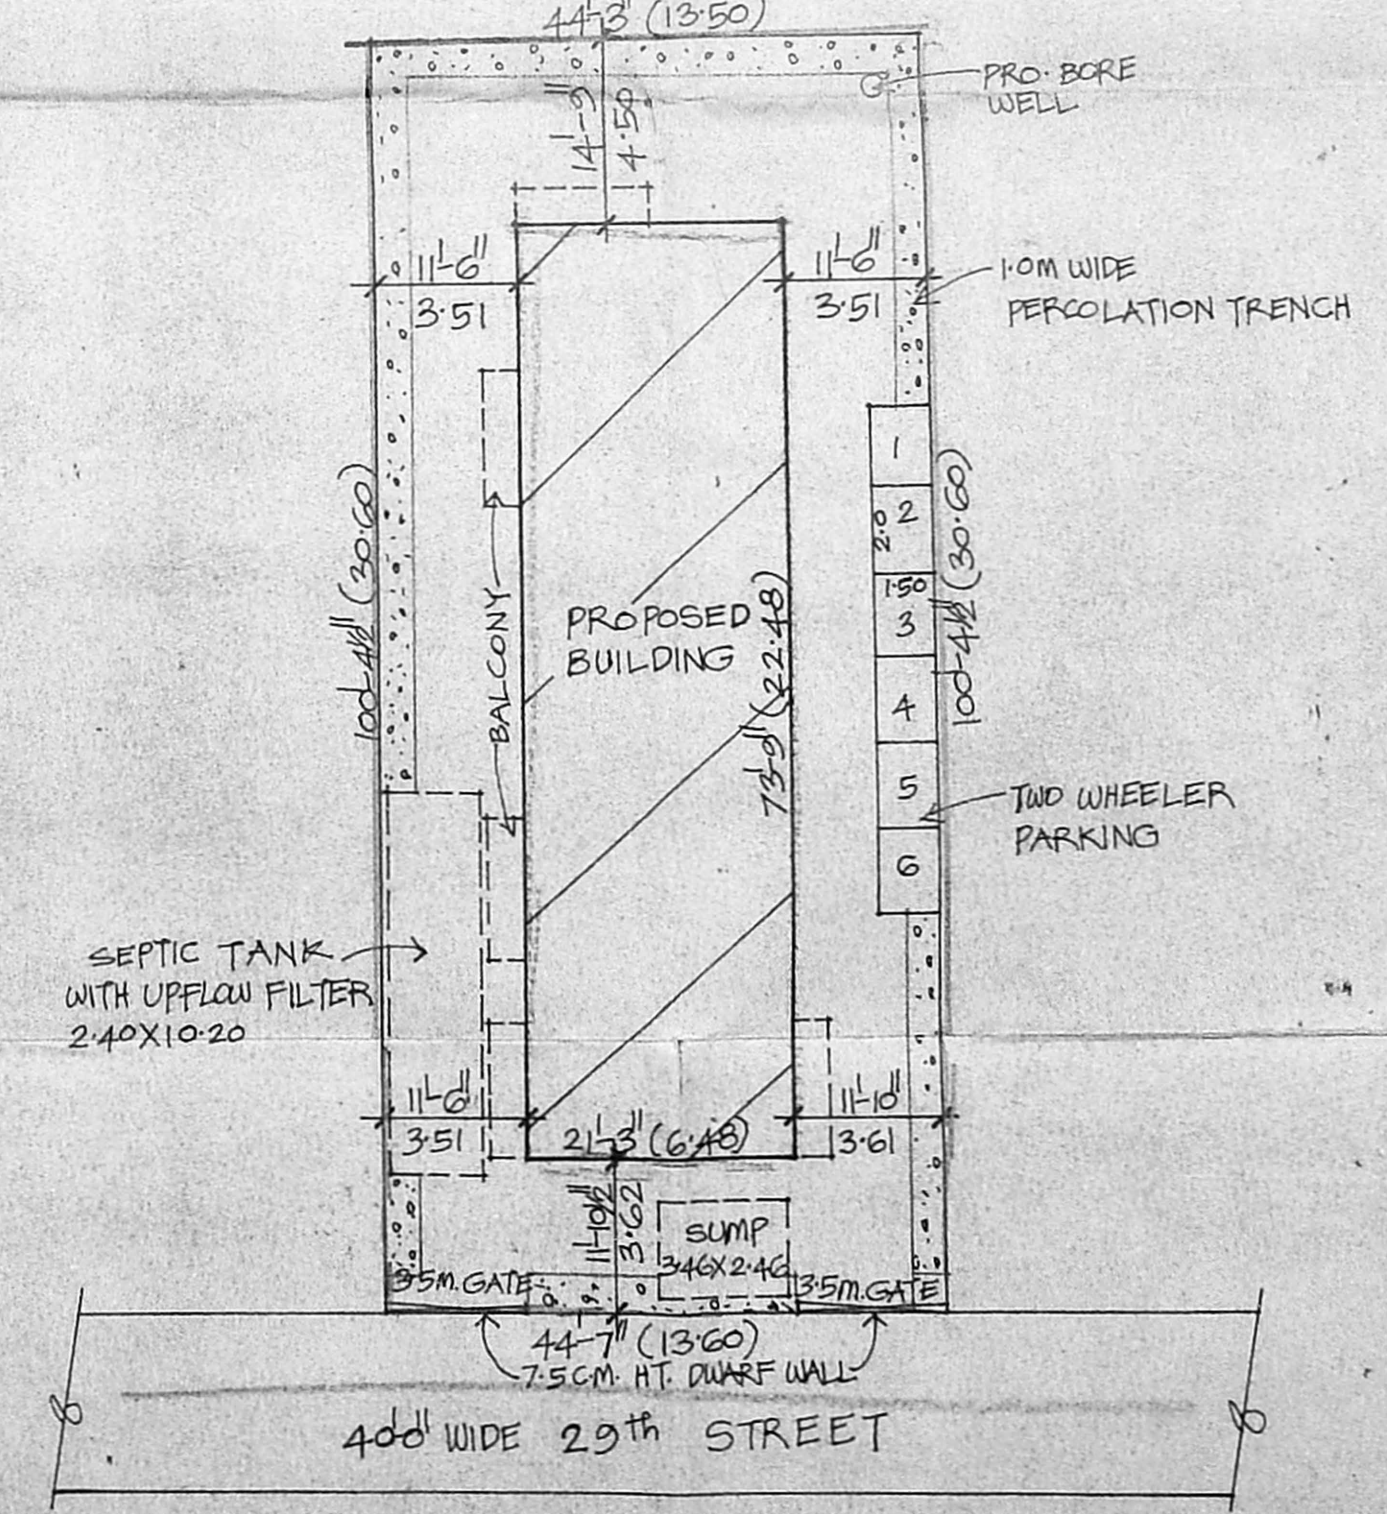

SITE PLAN SCALE: 1:100 (1:200)

P.C.C. 1:4:8 IN FOUNDATION
SAND FILL IN FOUNDATION
BRICK WORK IN C.M. 1:5
PLASTERING IN C.M. 1:4
R.C.C. WORKS IN 1:2:4 MIX.

JOINERY DETAIL

D	DOOR	3'3" x 7'6"	100X213
D1	"	3'0" x 7'6"	0.91X213
D2	"	2'6" x 7'6"	0.76X213
O	OPENING	4'6" x 7'6"	1.37X2.13
W	WINDOW	5'0" x 4'0"	1.52X1.22
W1	"	4'6" x 4'0"	1.37X1.22
V	VENTILATOR	4'6" x 2'0"	1.37X0.61
V1	"	3'0" x 2'0"	0.91X0.61
RS	ROLLING SHUTTER	4'6" x 7'6"	1.37X2.13

COLOUR INDEX

- PROPOSAL
- PLOT BOUNDARY
- ROAD

AREA DETAIL

SITE EXTENT	14493.97 SQ.F	417.50 SQ.M.
BASEMENT FLOOR	978 SQ.F	90.86 SQ.M.
NON FSI	589 "	54.72 "
GROUND FLOOR	1567 "	145.58 "
FIRST FLOOR	1730 "	160.72 "
SECOND FLOOR	1730 "	160.72 "
TOTAL	16594 "	612.60 "
FSI	1.34	COVERAGE : 39%

PLAN SHOWING THE PROPOSED RESIDENTIAL BUILDING AT DOOR NO. 16, PLOT NO. 27 & 27A, (OLD S.NO. 71), NEW S.NO. 6, BLOCK NO. 23 OF 29th STREET, NANGANALLUR VILLAGE, ALANDUR MUNICIPALITY, TAMBARAM TALUK, KANCHEEPURAM DISTRICT.

OWNER

K. SELVAM, B.E. AMIE, C.Eng (I), A.I.V.
Consulting Civil Engineer Chartered Engineer
Approved Valuer, Licensed Surveyor
Class-I, Reg No. 319/98-99
Corporation of Chennai & Ambattur Municipality
No. 1/370, Magappair East,
CHENNAI-600 050.

LICENSED SURVEYOR