
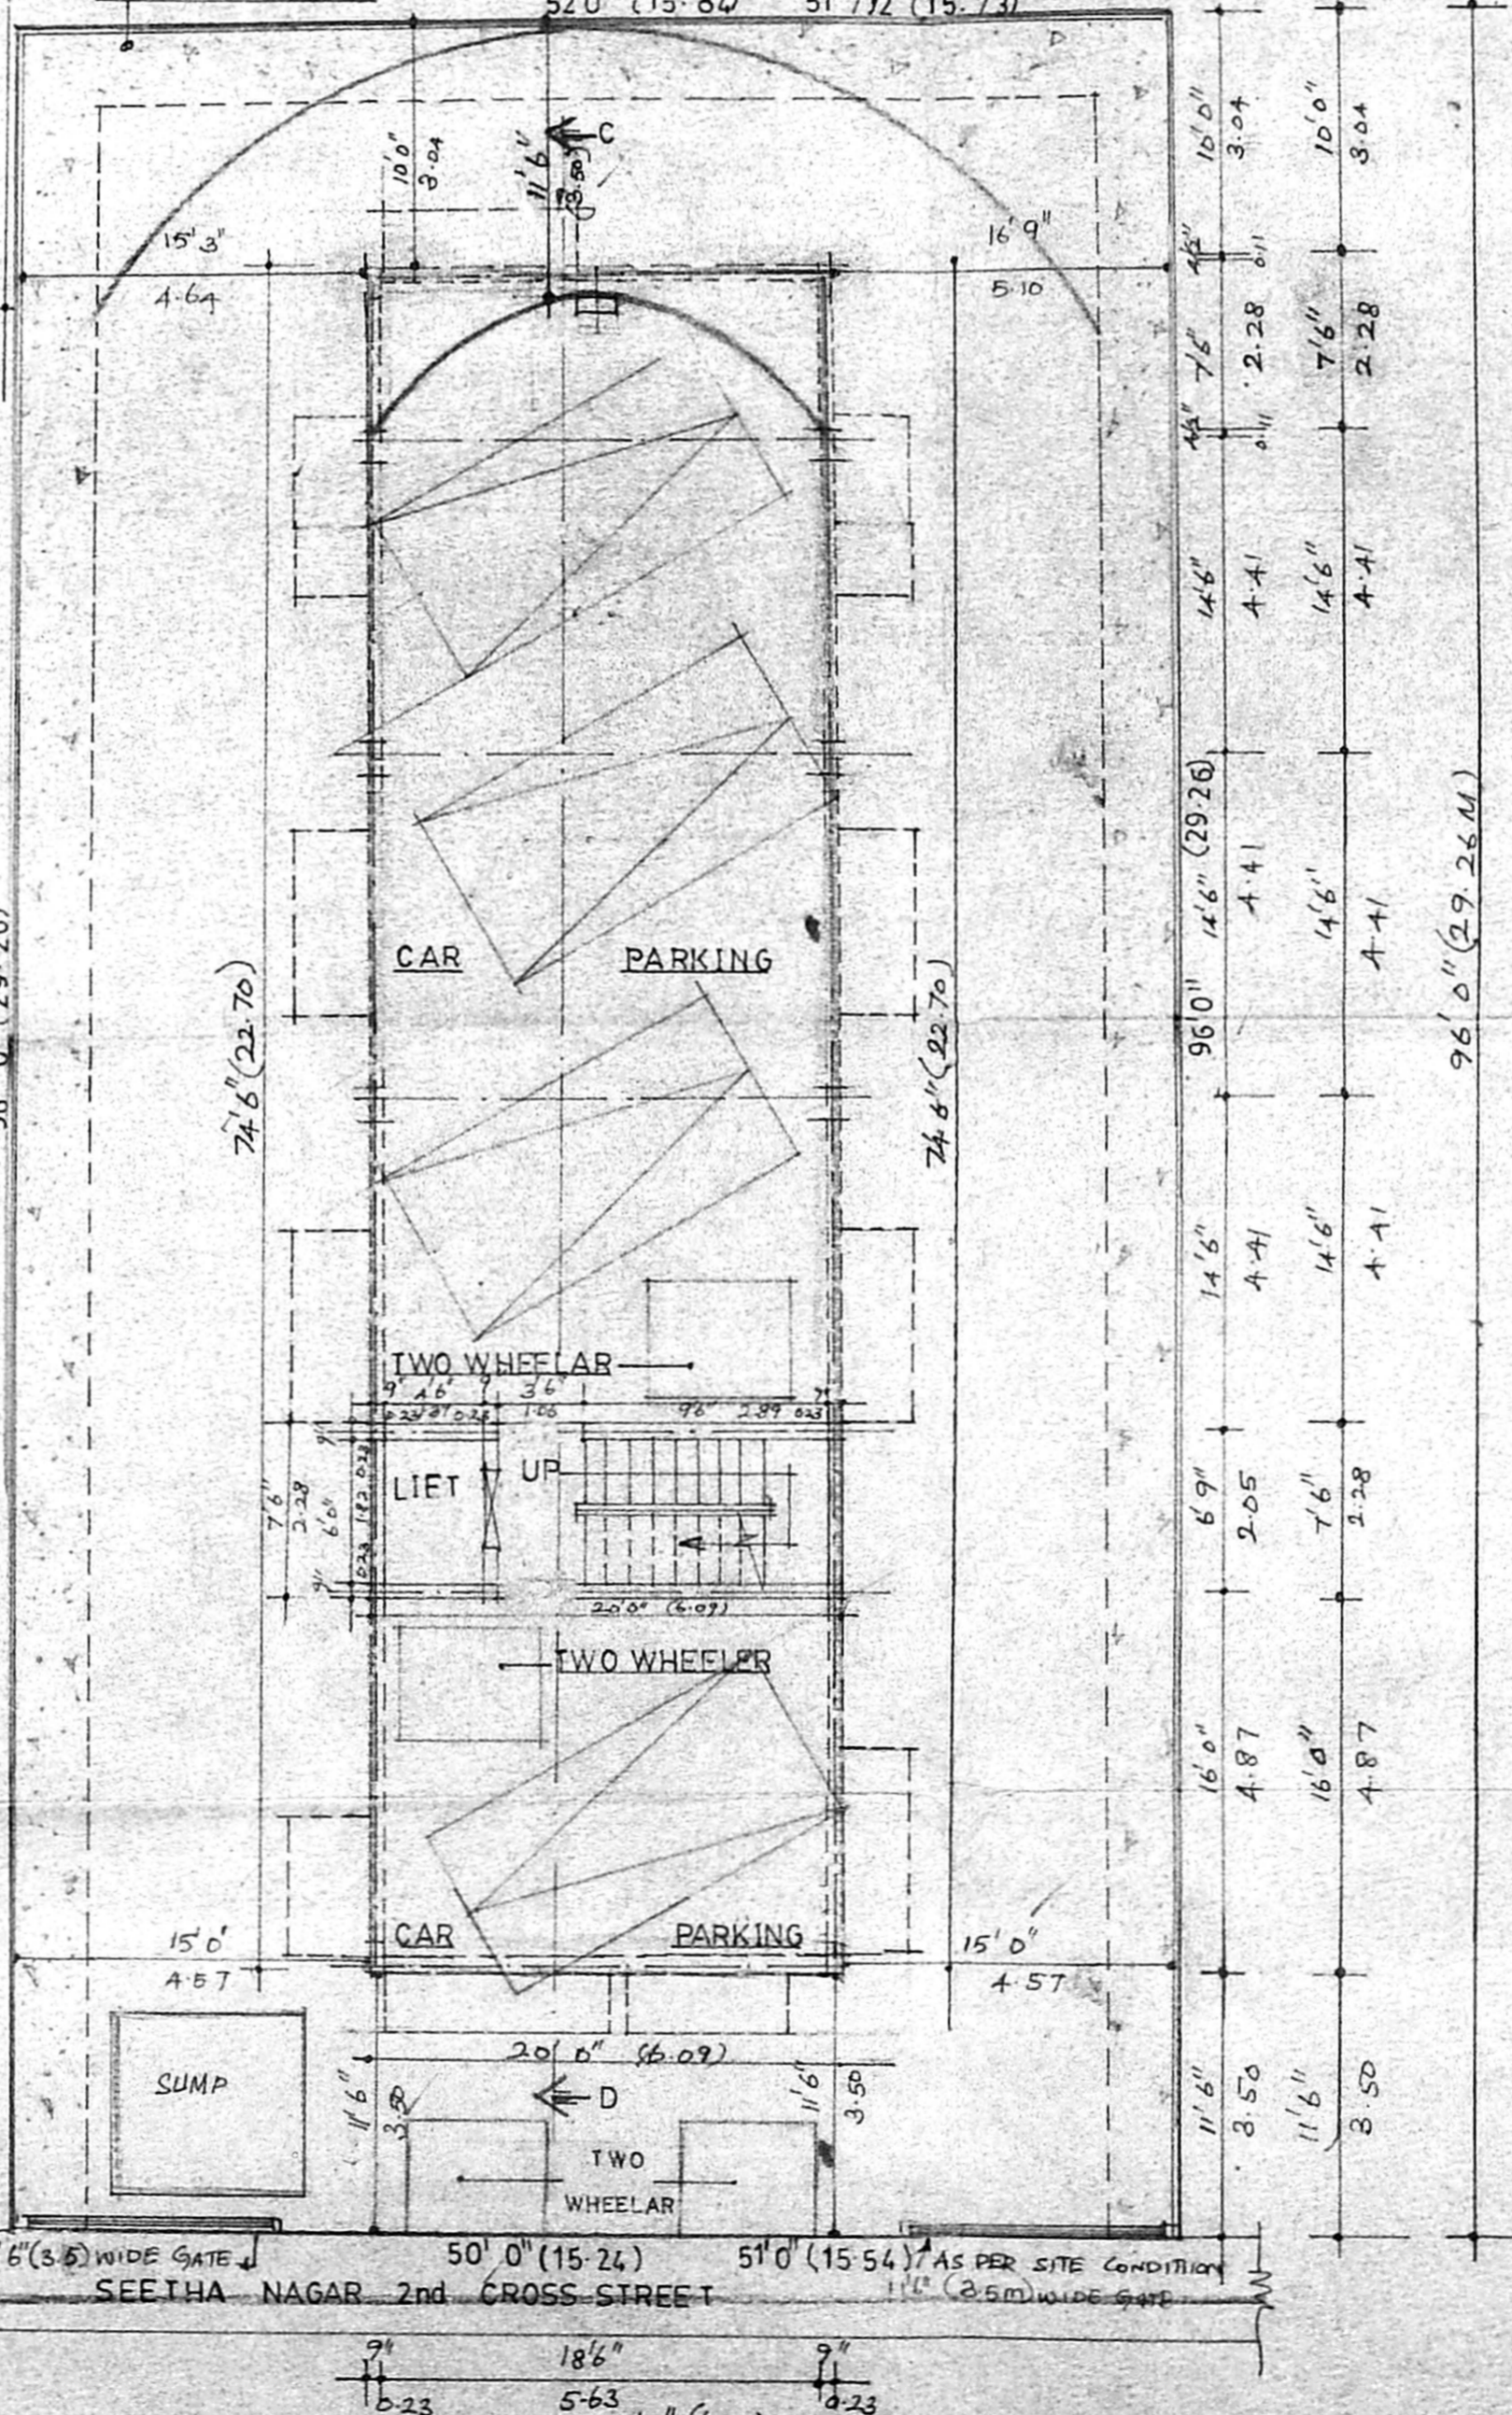


TYPICAL FLOOR PLAN (1st 2nd 3rd & 4th) TERRACE PLAN

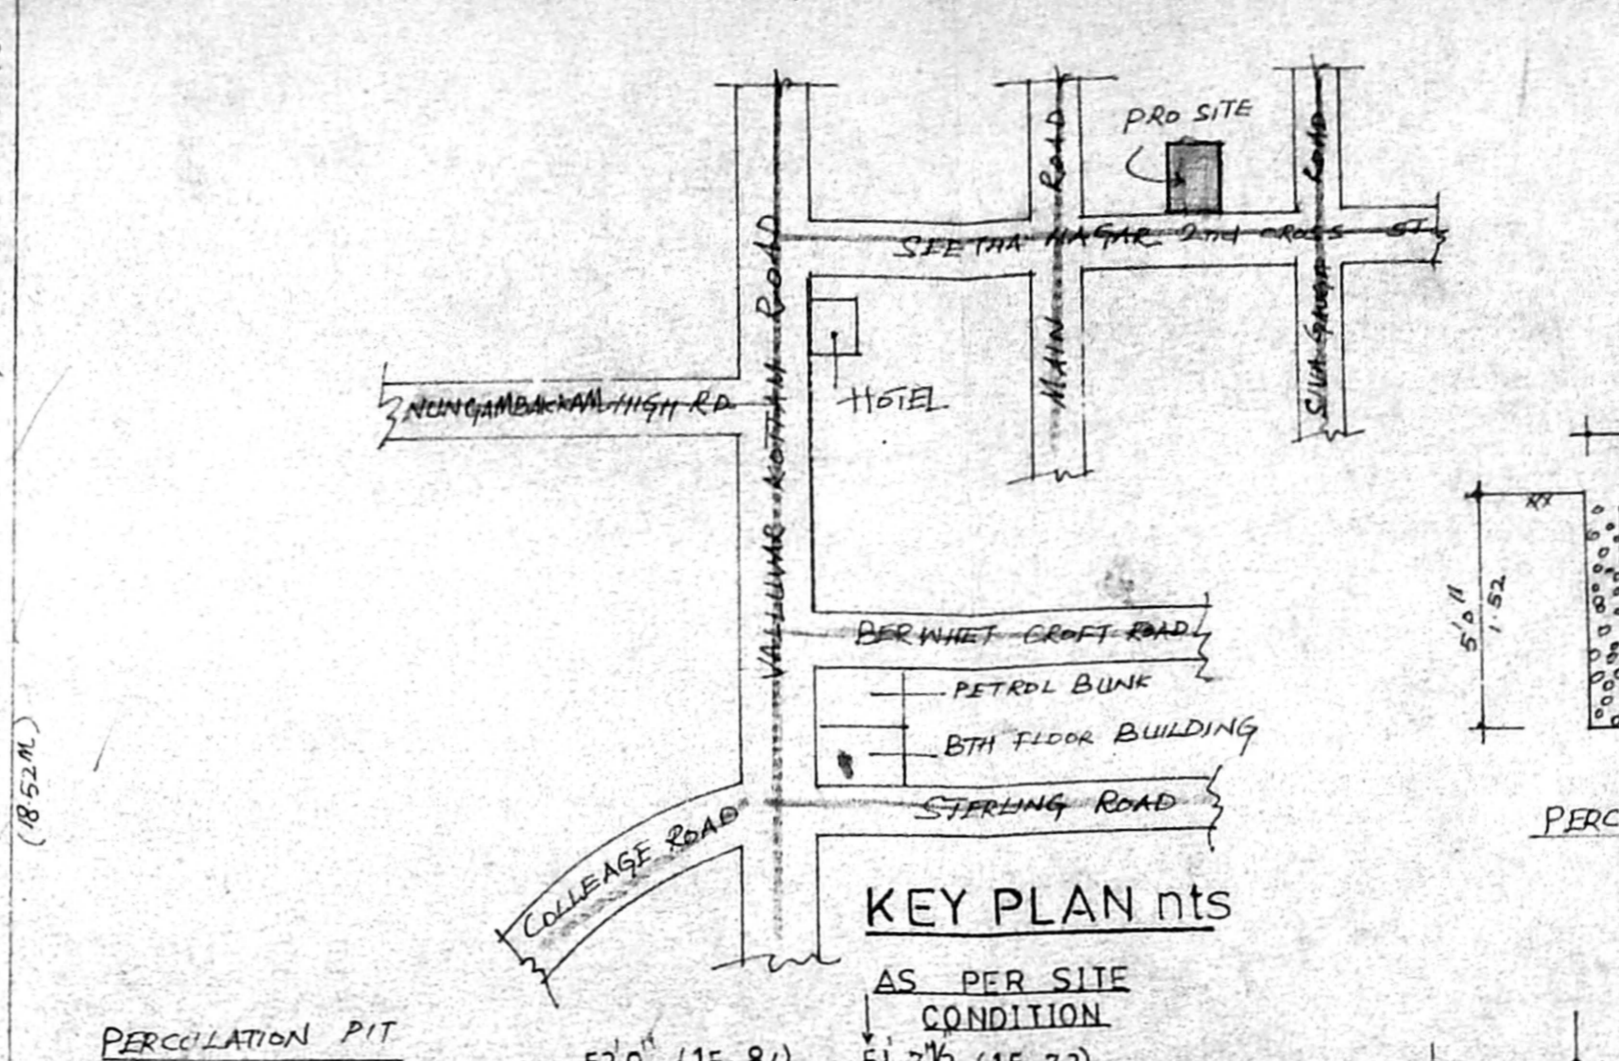

SITE CUM STILT FLOOR PLAN

PLAN SHOWIN THE  
 PROPOSED BUILDING AT R.S  
 NO 478/4 481/20 BLOCK NO-28  
 DOOR NO 4 SEEETHA NAGAR  
 2nd CROSS STREET  
 NUNGAMBAKKAM DIVISION  
 NUNGAMBAKKAM TALUK  
 EGMORE

JOINERY S	
D DOOR	Scrutiny P.A. 30' x 70" 0.91 x 2.13
DI DOOR	26' x 70" 0.79 x 2.13
W WINDOW	W.P. GLASS 60' x 40" 1.83 x 1.21
W1	- DO - 60' x 40" 1.83 x 1.21
W2	- DO - 40' x 40" 1.21 x 1.21
V VENTILATOR	20' x 20" 0.61 x 0.61

AREA DETAILS	
PLOT EXTENT	8971 450.37
PLOT COVERAGE (65%)	3149.70 292.74
F. S. I (15%)	7269.00 675.65
STILT FLOOR	150.00 13.94
FIRST FLOOR	1776.00 165.05
SECOND FLOOR	1776.00 165.05
THIRD FLOOR	1776.00 165.05
FOURTH FLOOR	1776.00 165.05
TOTAL FLOOR AREA	7254 674.14
PLOT COVERAGE 0.36%	P.S.I 1497

COLOUR INDEX	
PROPOSED	[Line]
ROAD	[Line]
BOUNDARY	[Line]

NORTH

SCALE 1"=8'0" 1:100

OWNER  
 R. Gaud...

LICENCED SURVEYOR  
 S. Senthil Kumar, B.E., A.I.A.,  
 Registered Architect - CA/94/17745  
 Council of Architecture,  
 Licensed Surveyor - R.A. 7  
 Corporation of Chennai.