



FOUNDATION DETAIL  
[SCALE: 1:50]


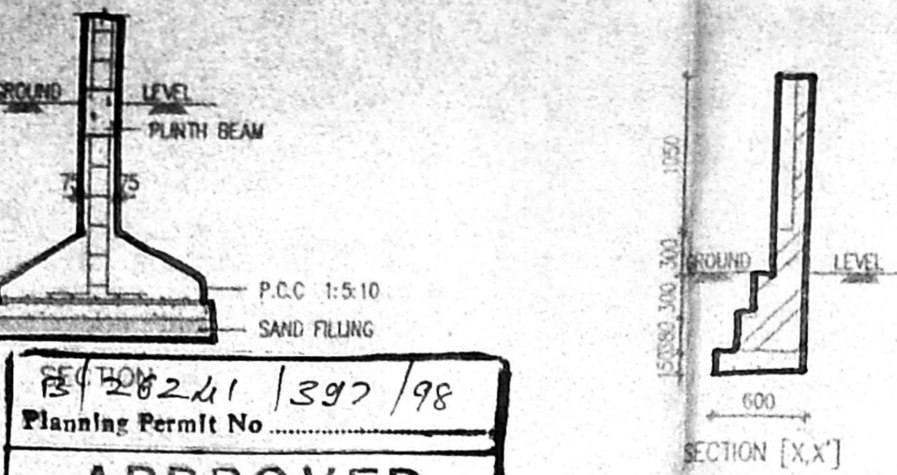


Planning Permit No. **PC/20241/397/98**  
**APPROVED**  
SUBJECT TO THE CONDITIONS IN THIS OFFICE LETTER.  
No. **197/2478** Date **18/98**  
FOR MEMBER SECRETARY  
CHENNAI METROPOLITAN  
DEVELOPMENT AUTHORITY  
CHENNAI - 600 008.


COMPOUND WALL DETAIL  
[SCALE: 1:50]

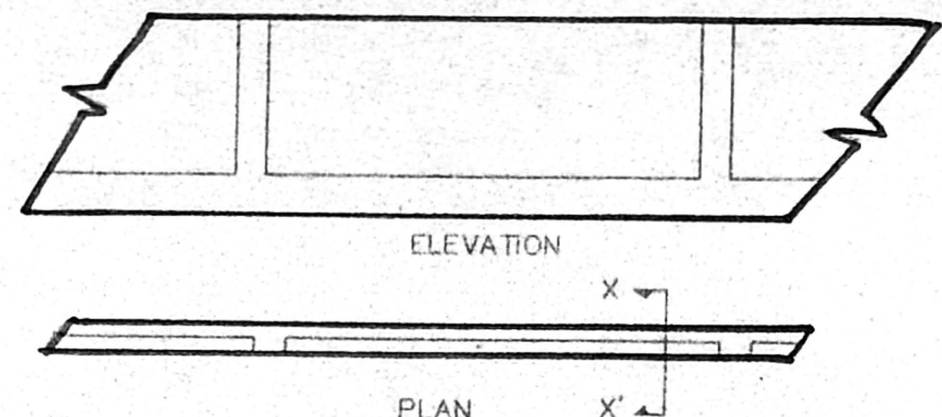

CONSERVATION OF RAIN WATER

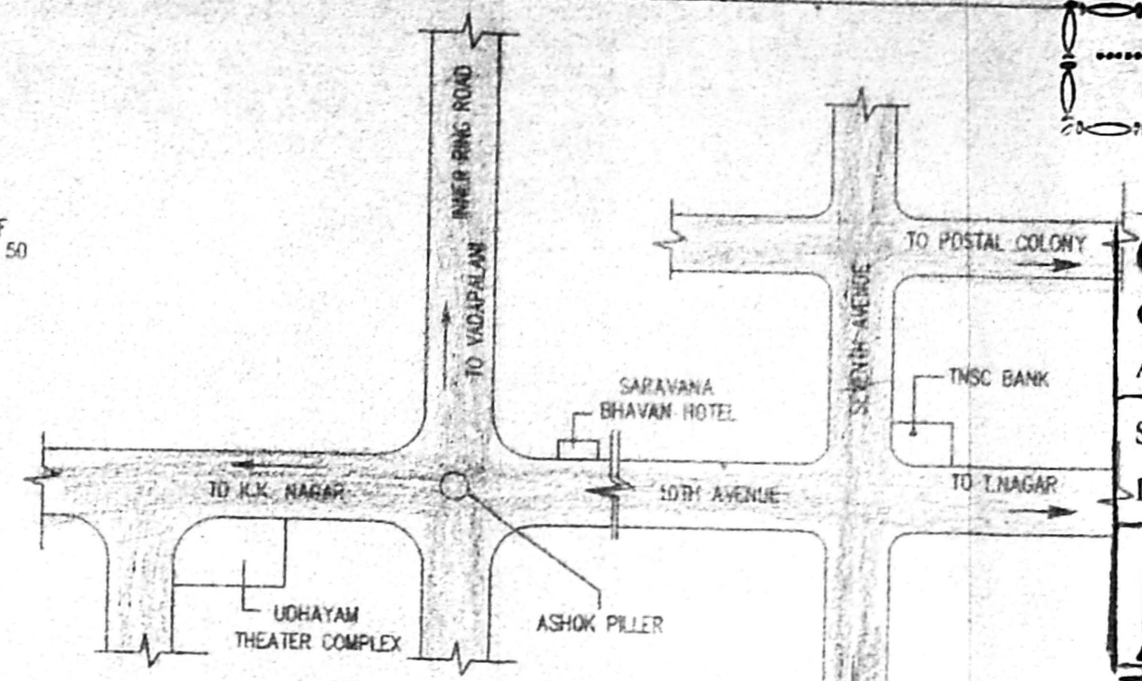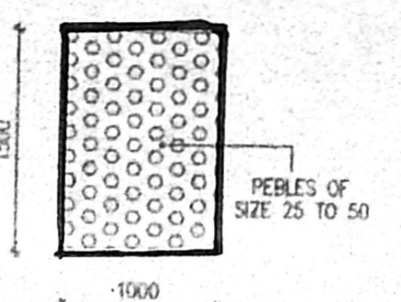

TOPO PLAN  
[NOT TO SCALE]

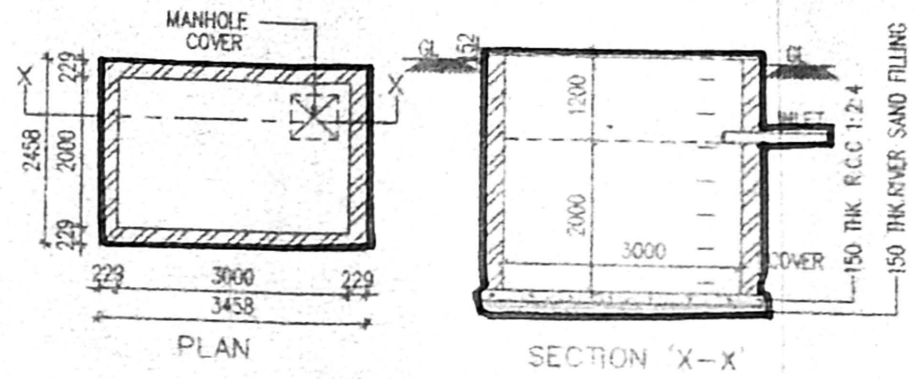

SUMP DETAIL

SCHEDULE OF JOINERY:			
TYPE	Qt.	WIDTH	HEIGHT
D1	-DO-	900	2100
D2	-DO-	900	2100
C.No.	751	1200	1200
W.No.	-DO-	1200	1200
Assy.	-DO-	1200	1200
Scrutiny	-DO-	1200	1050
P.A.	15/12	600	900
C.W. GLAZED VENTILATOR			

SPECIFICATION:	
FOUNDATION	R.C.C. COLUMN FOOTING D.P.
PLASTERING	C.M. 1:5 FOR WALLS & 1:3 FOR CEILING
FLOORING	MOSAIC FLOORING
CEMENT PAINT	2 COAT FOR WALLS & LEXTRA COAT FOR CEILING
R.C.C.	1:2:4 FOR SLABS & LINTELS
WOOD WORK	ALL WOOD WORKS IN BEST QUALITY TIMBER
WEATHERING	6-JELLY LIME MORTAR OVER ROOF
COURSE	SLAB ONE LAYER OF COUNTRY TILES

COLOUR INDEX:	
PROPOSED	[Symbol]
ROAD	[Symbol]
BOUNDARY	[Symbol]


AREA STATEMENT	SQ. M
TOTAL SITE EXTENT:	708.84
GROUND FLOOR	254.718
FIRST FLOOR	273.016
SECOND FLOOR	273.016
THIRD FLOOR	273.016
TOTAL BUILTUP AREA	1073.766
DEDUCTION GENT. ROOM	12.392
TOTAL	1061.374
GROUND COVERAGE:	38.51 %
F.S.I	1.497

PROPOSED BUILDING AT PLOT NO: A-65. T.S.NO:4, BLOCK NO:72, 11th AVENUE, ASHOK NAGAR, CHENNAI - 600 083. KODAMBAKKAM DIVISION, MAMBALAM, GUINDY TALUK.


11TH-COR	SCALE : 1 : 100
NORTH POINT	DATE : 13/11/1998
	DRAWN : D. Elumalai

OWNERS SIGNATURE  
*M. Elumalai*  
POWER OF ATTORNEY


ARCHITECT  
*W. Anand*  
**W. ANAND**  
COUNCIL REG. NO: CA/88/11631  
42/1, VELACHERY ROAD,  
GUINDY, CHENNAI - 600 032  
TEL: 235 3070

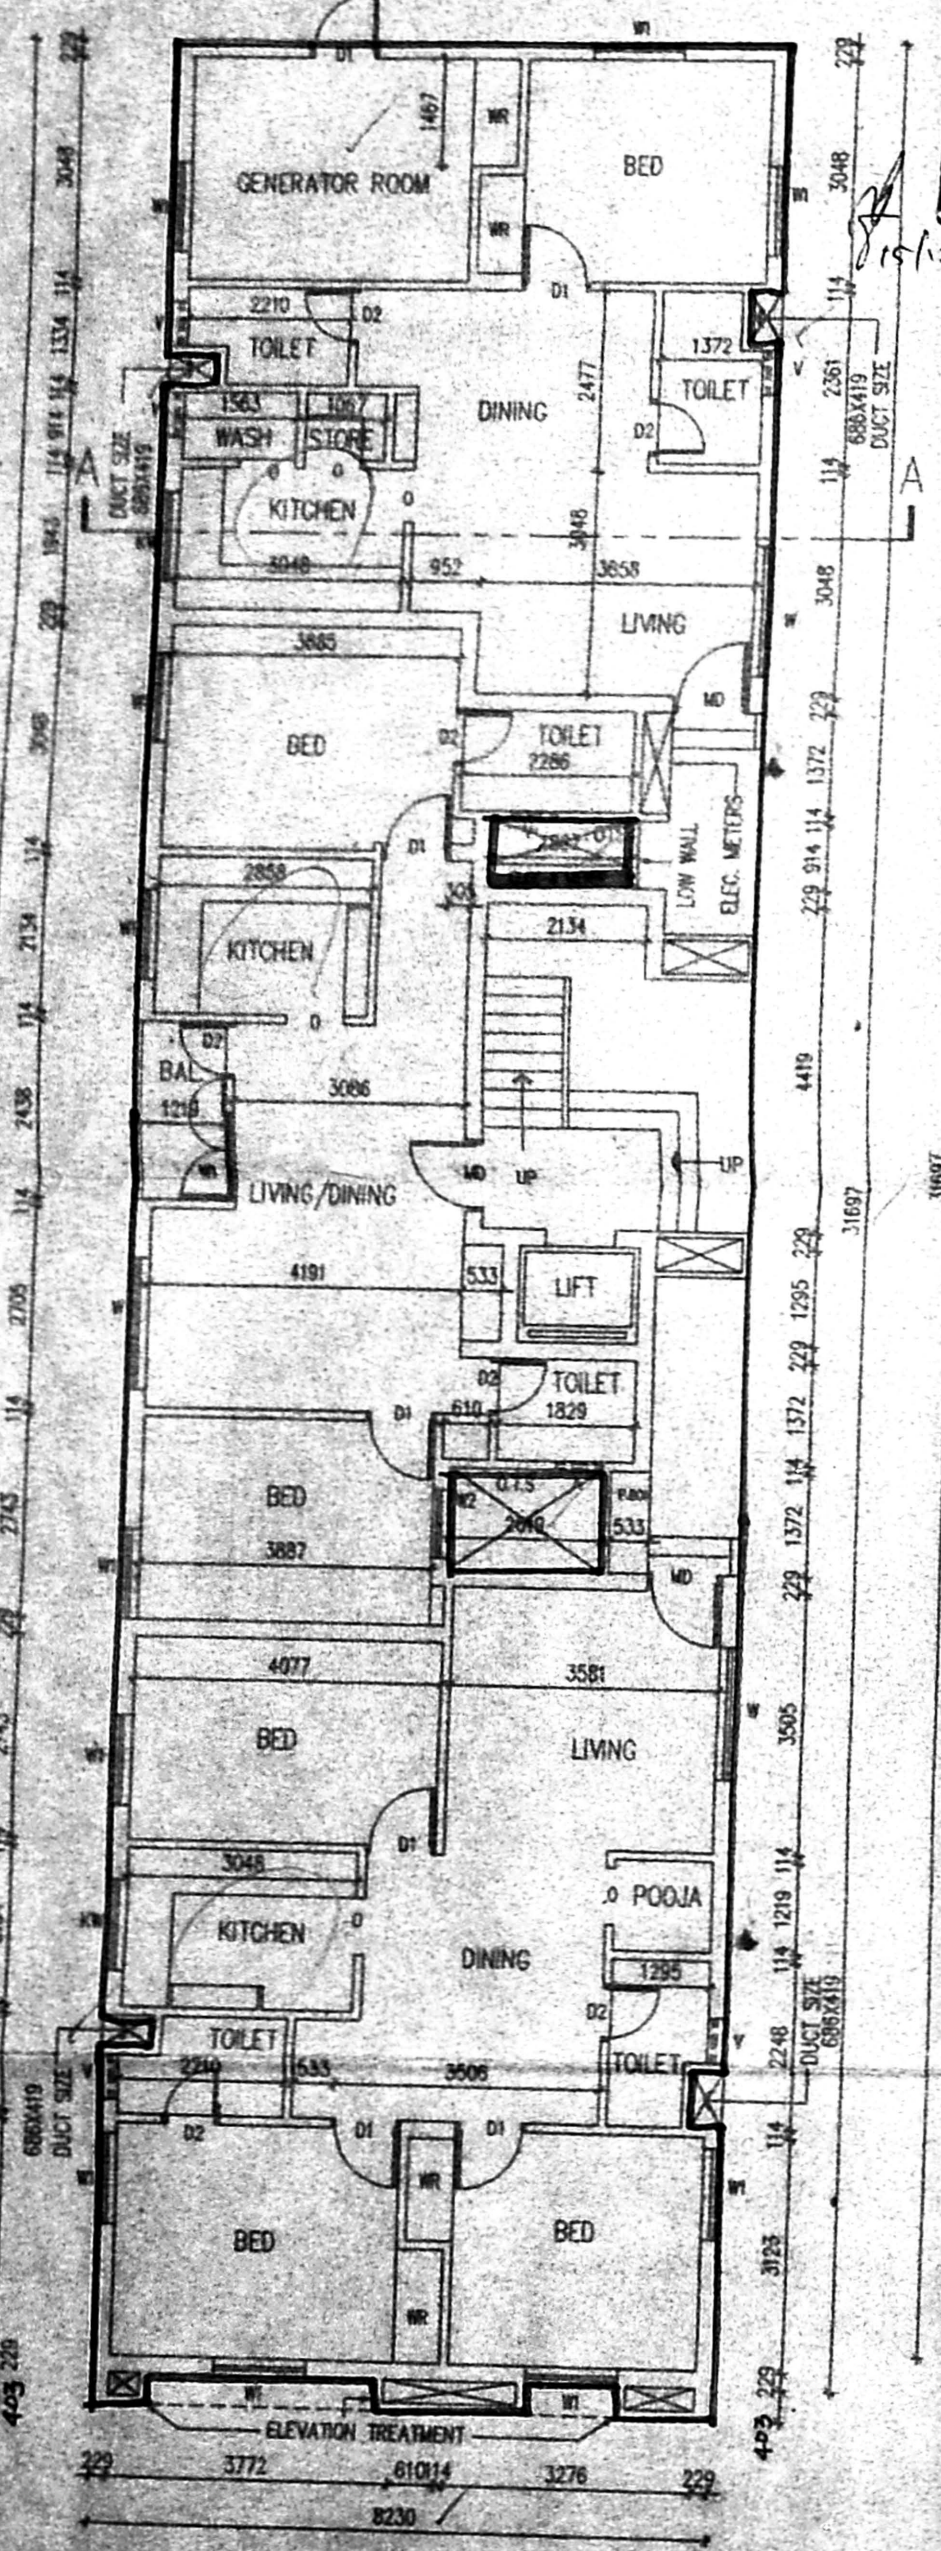


GROUND FLOOR PLAN

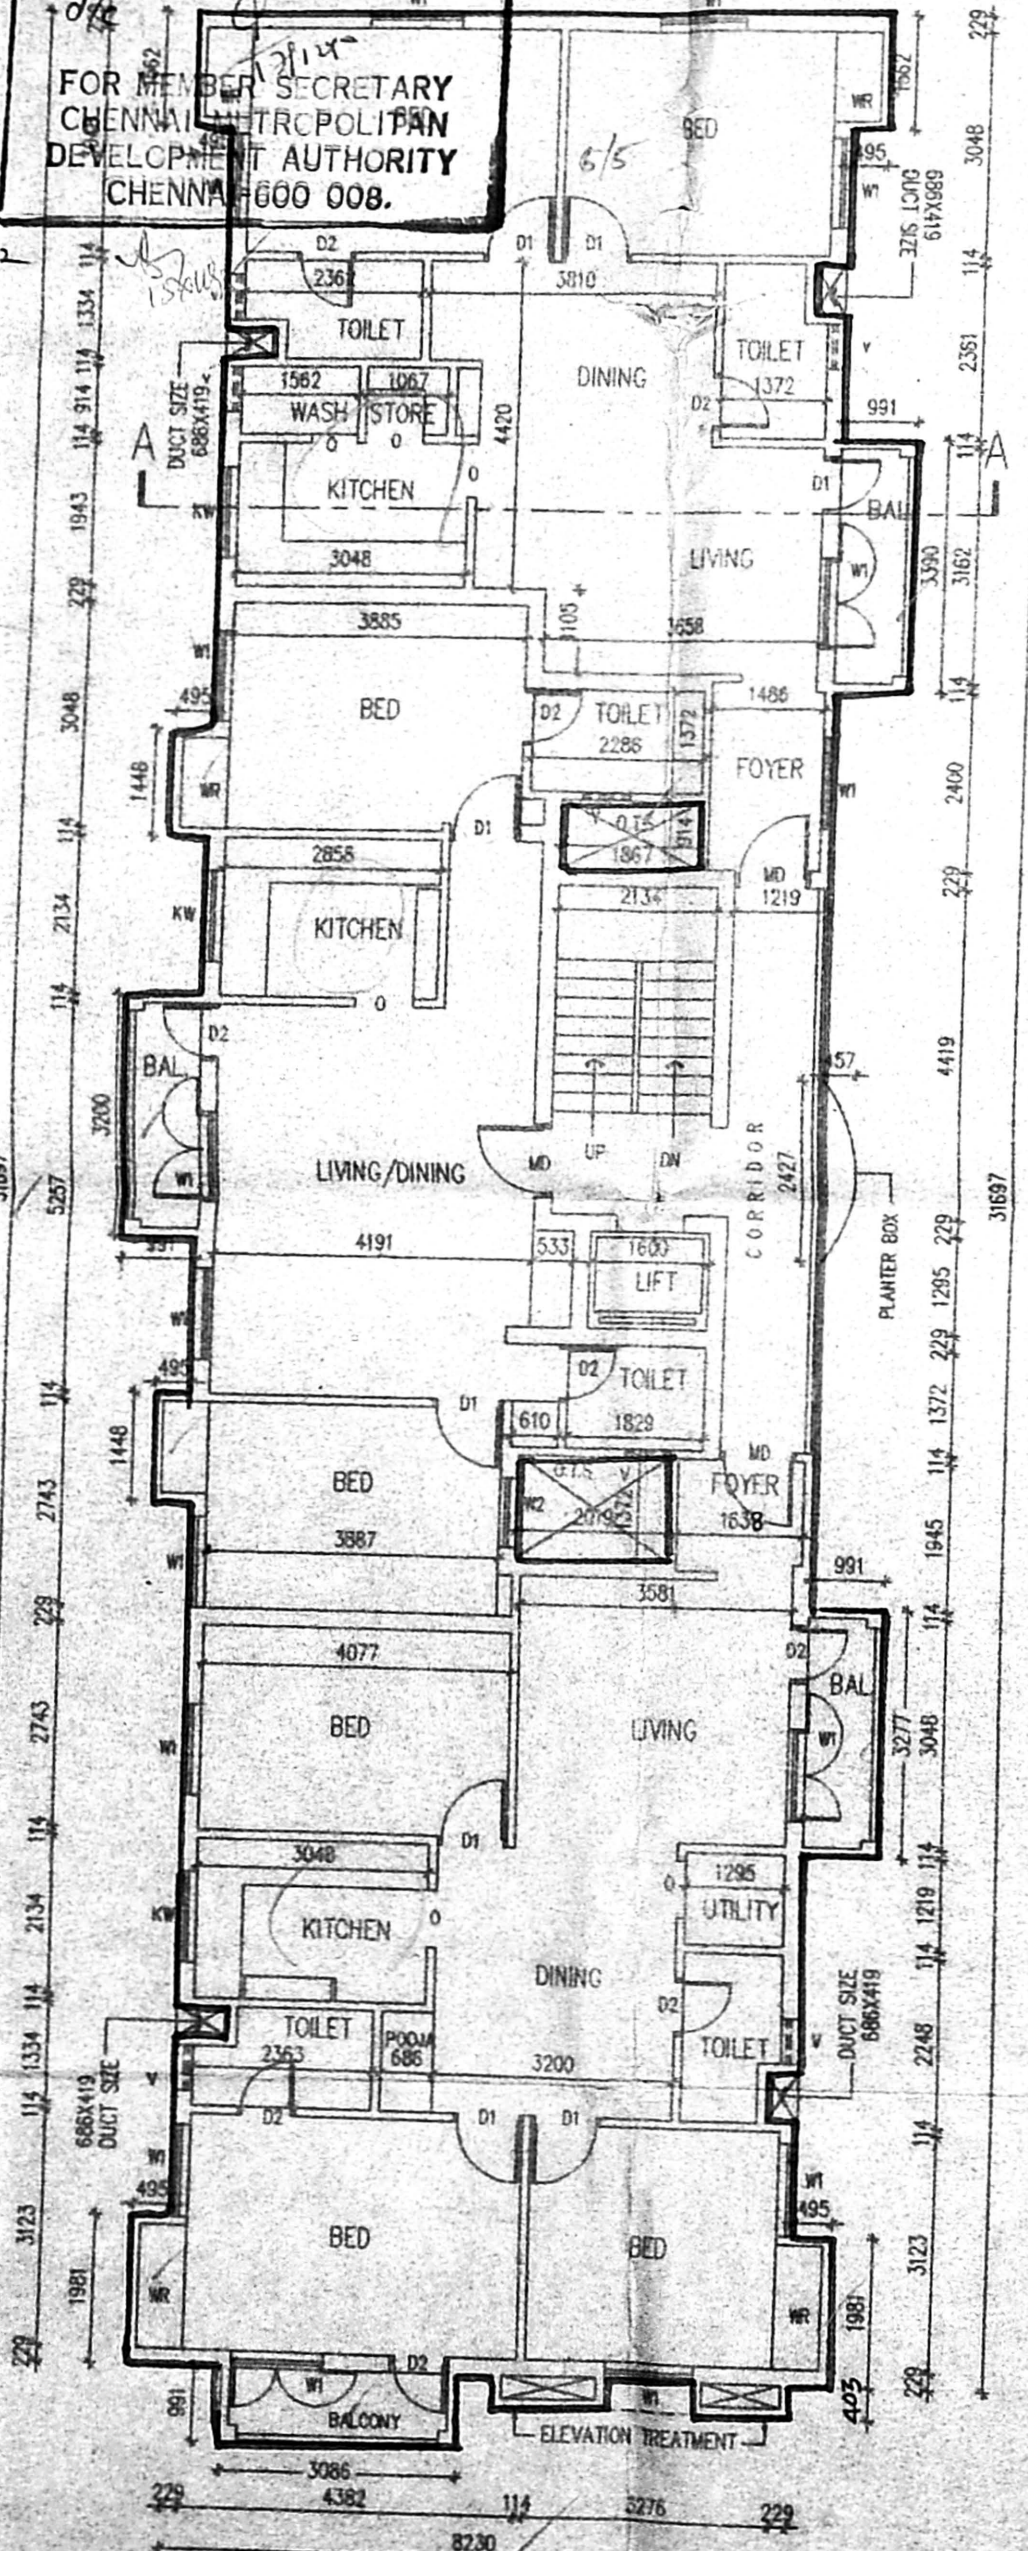


TYPICAL FLOOR PLAN  
(1ST, 2ND & 3RD)

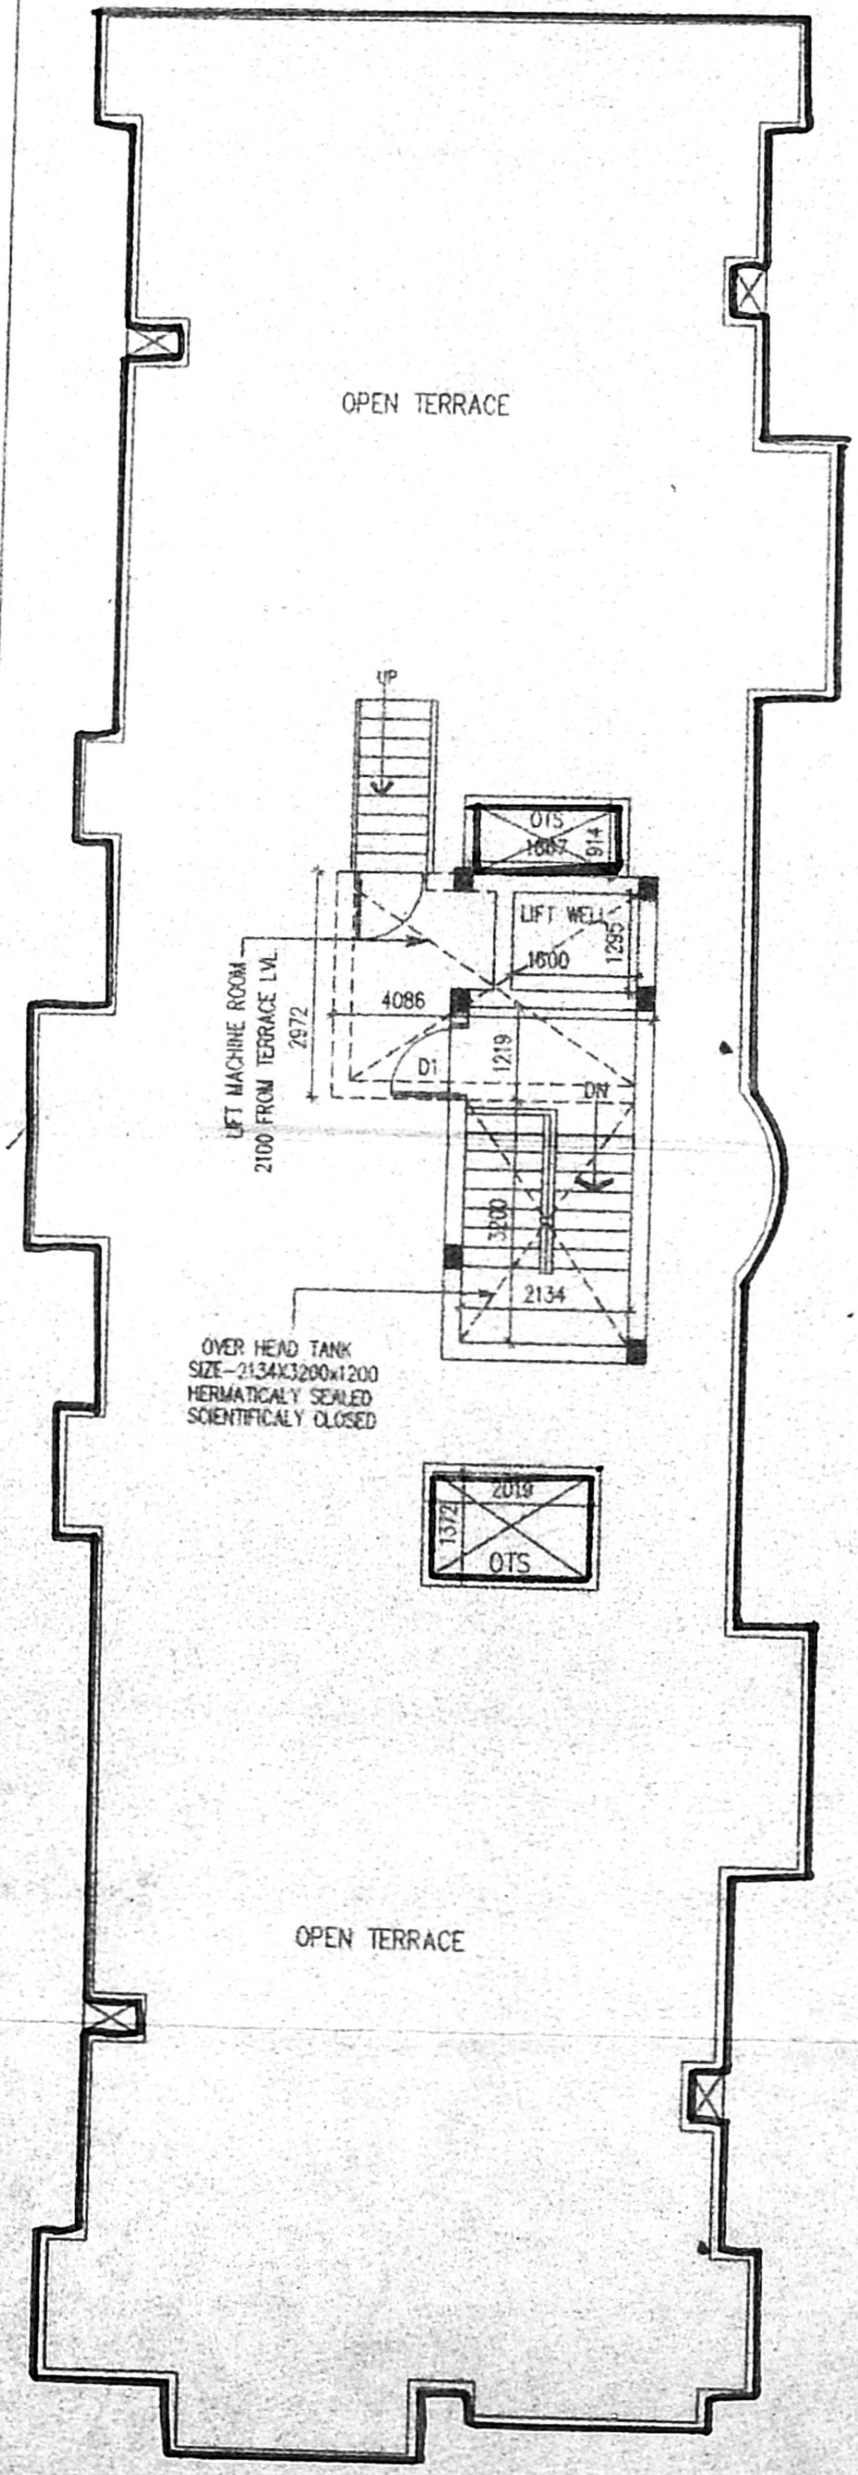


TERRACE FLOOR PLAN

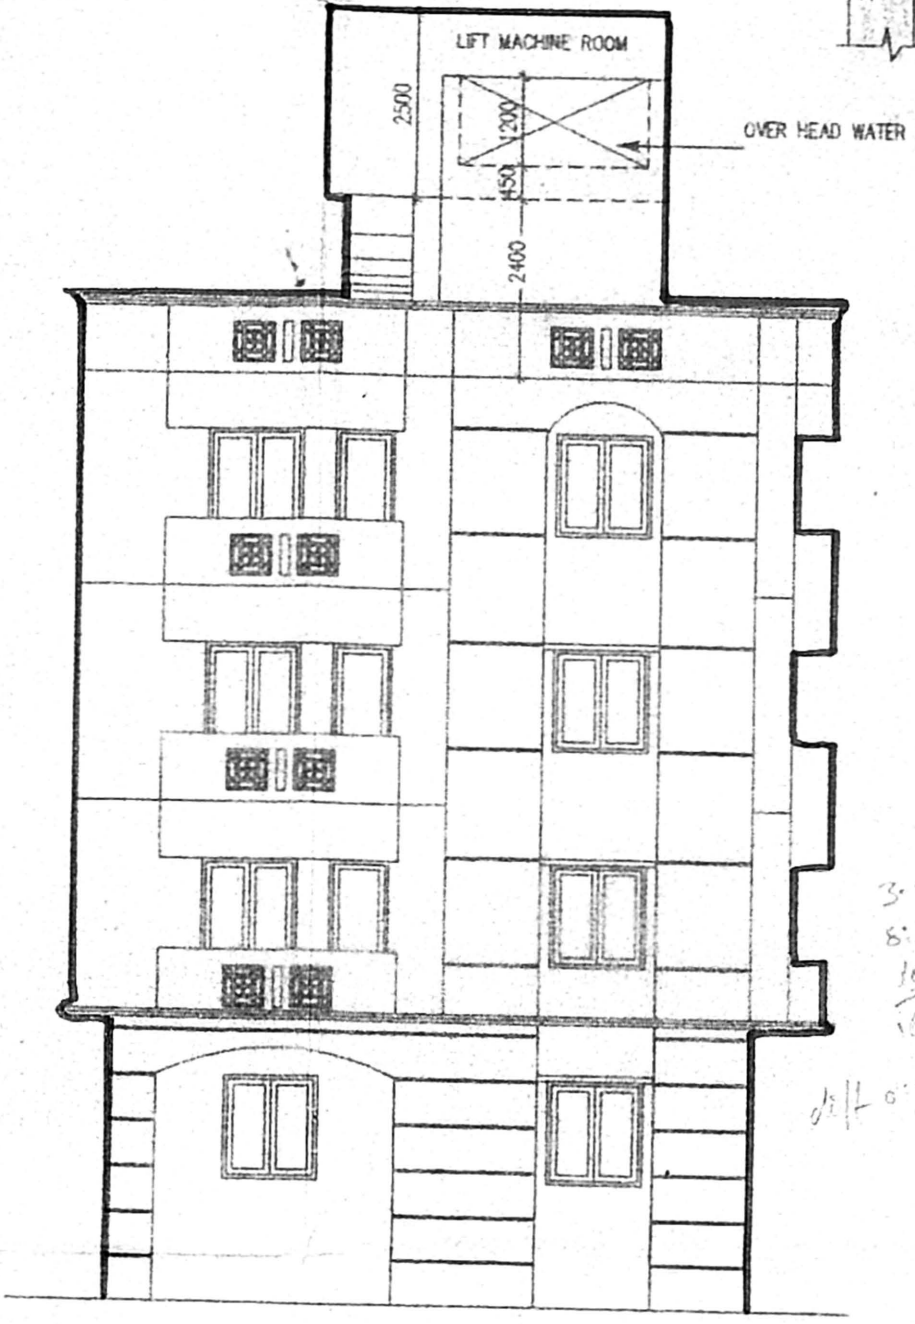

FRONT ELEVATION

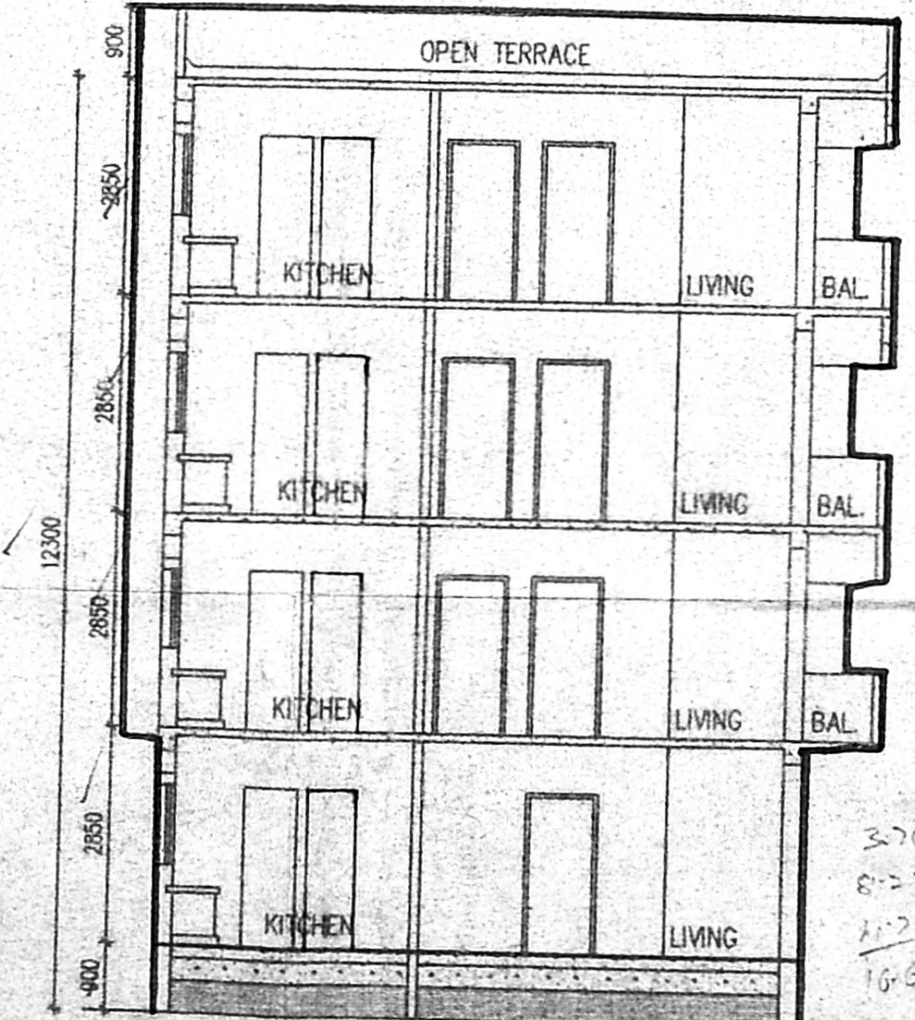

SECTION 'A-A'

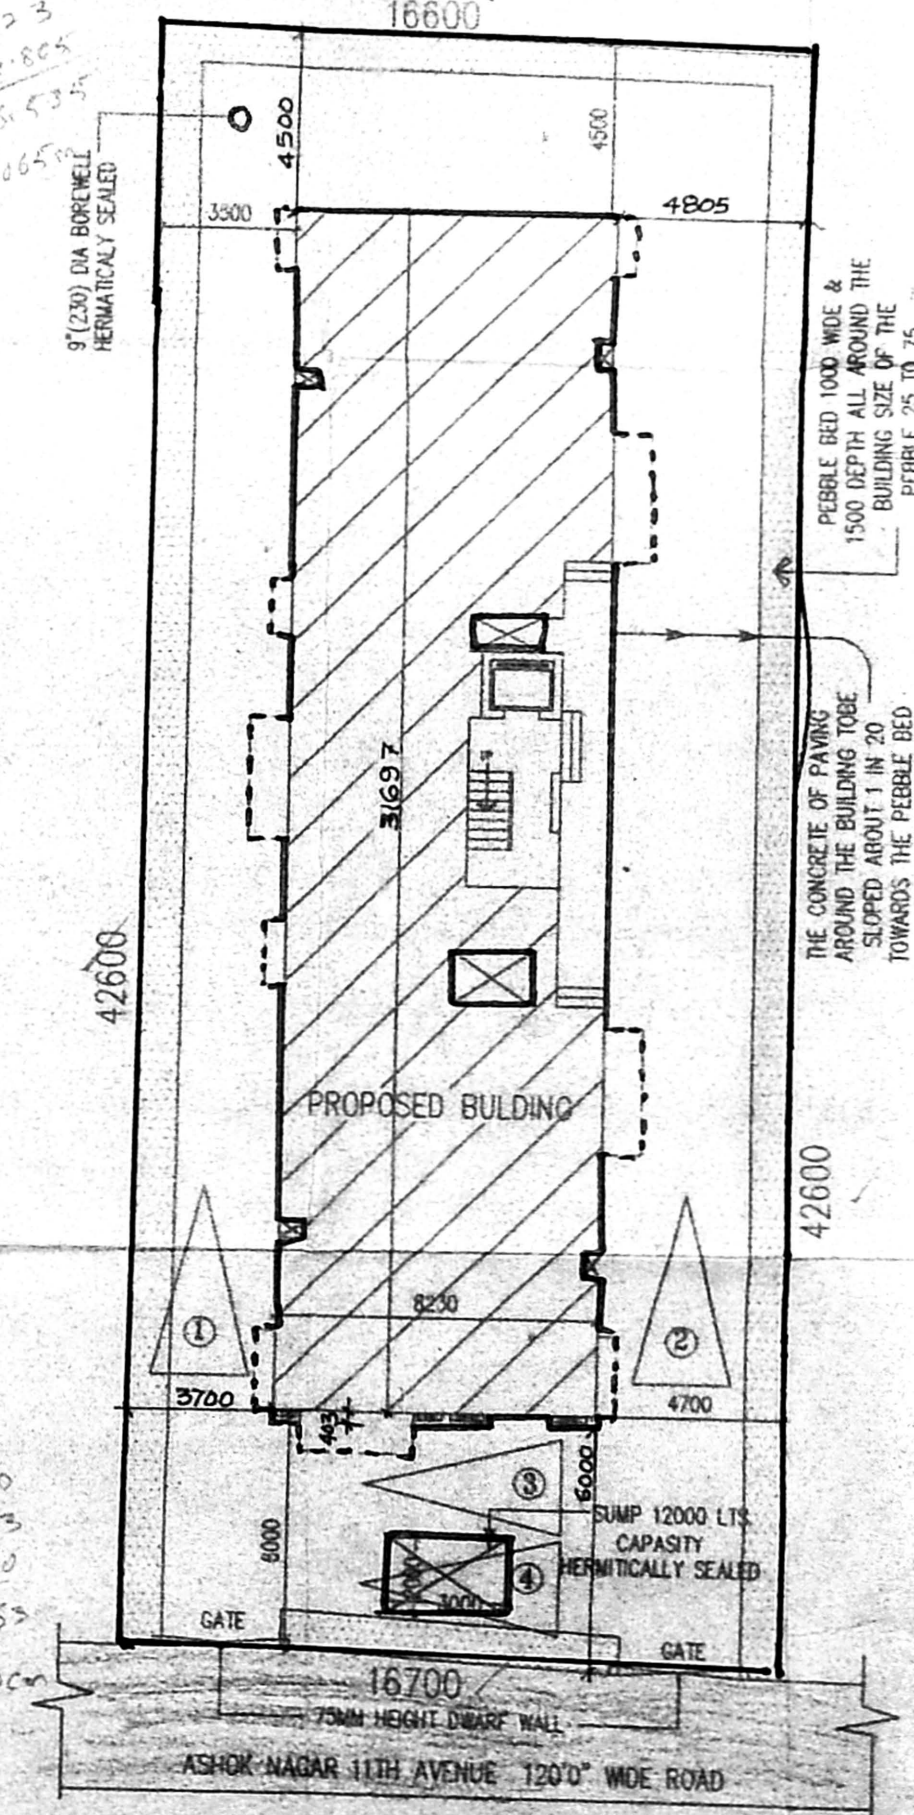

SITE PLAN  
SCALE 1:200