



WEST SIDE ELEVATION


B/26322/157/99
 Planing Permit No. 37M
APPROVED
 SUBJECT TO THE CONDITIONS IN
 THIS OFFICE LETTER
 Dt: 23/09/98
 No. 23/99 Date 2-99
 EGM MEMBER SECRETARY
 CHENNAI METROPOLITAN
 DEVELOPMENT AUTHORITY
 CHENNAI-600 008.

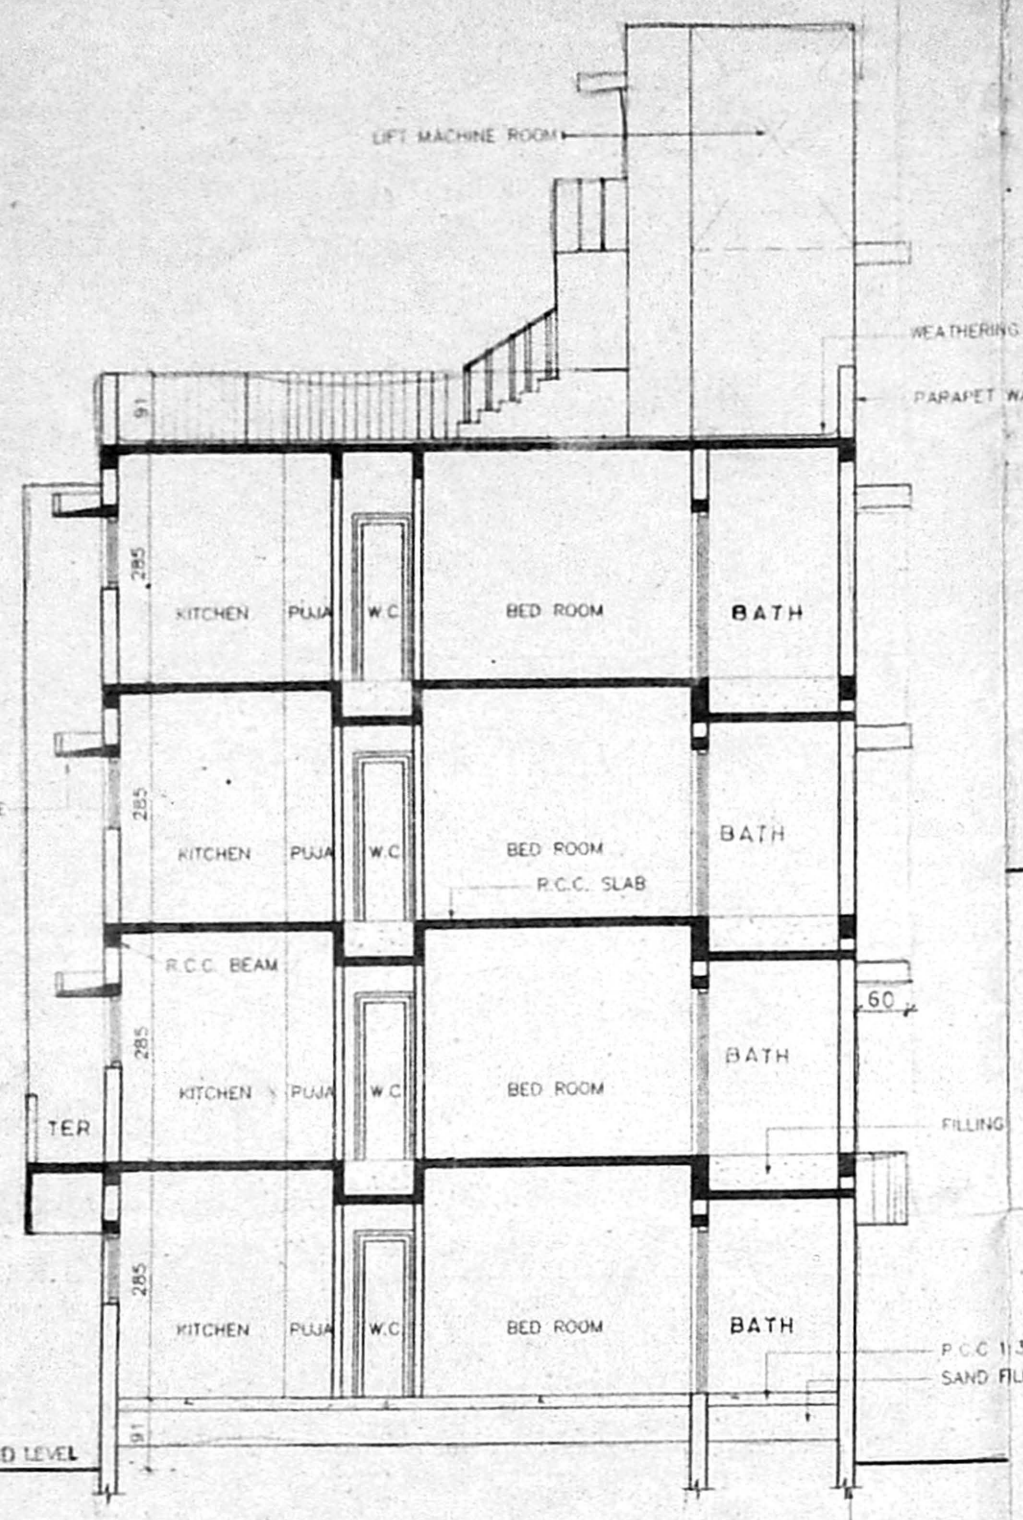


SECTION - 'AA'

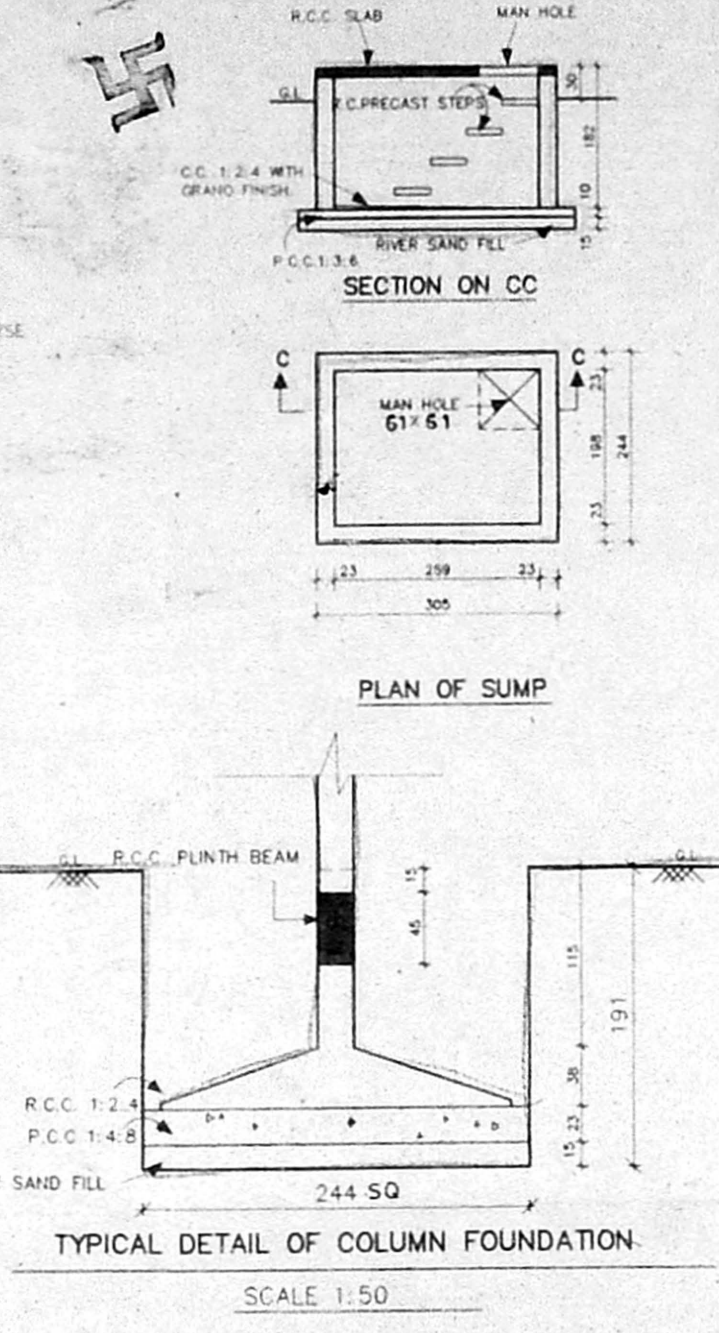


TYPICAL DETAIL OF COLUMN FOUNDATION
 SCALE 1:50

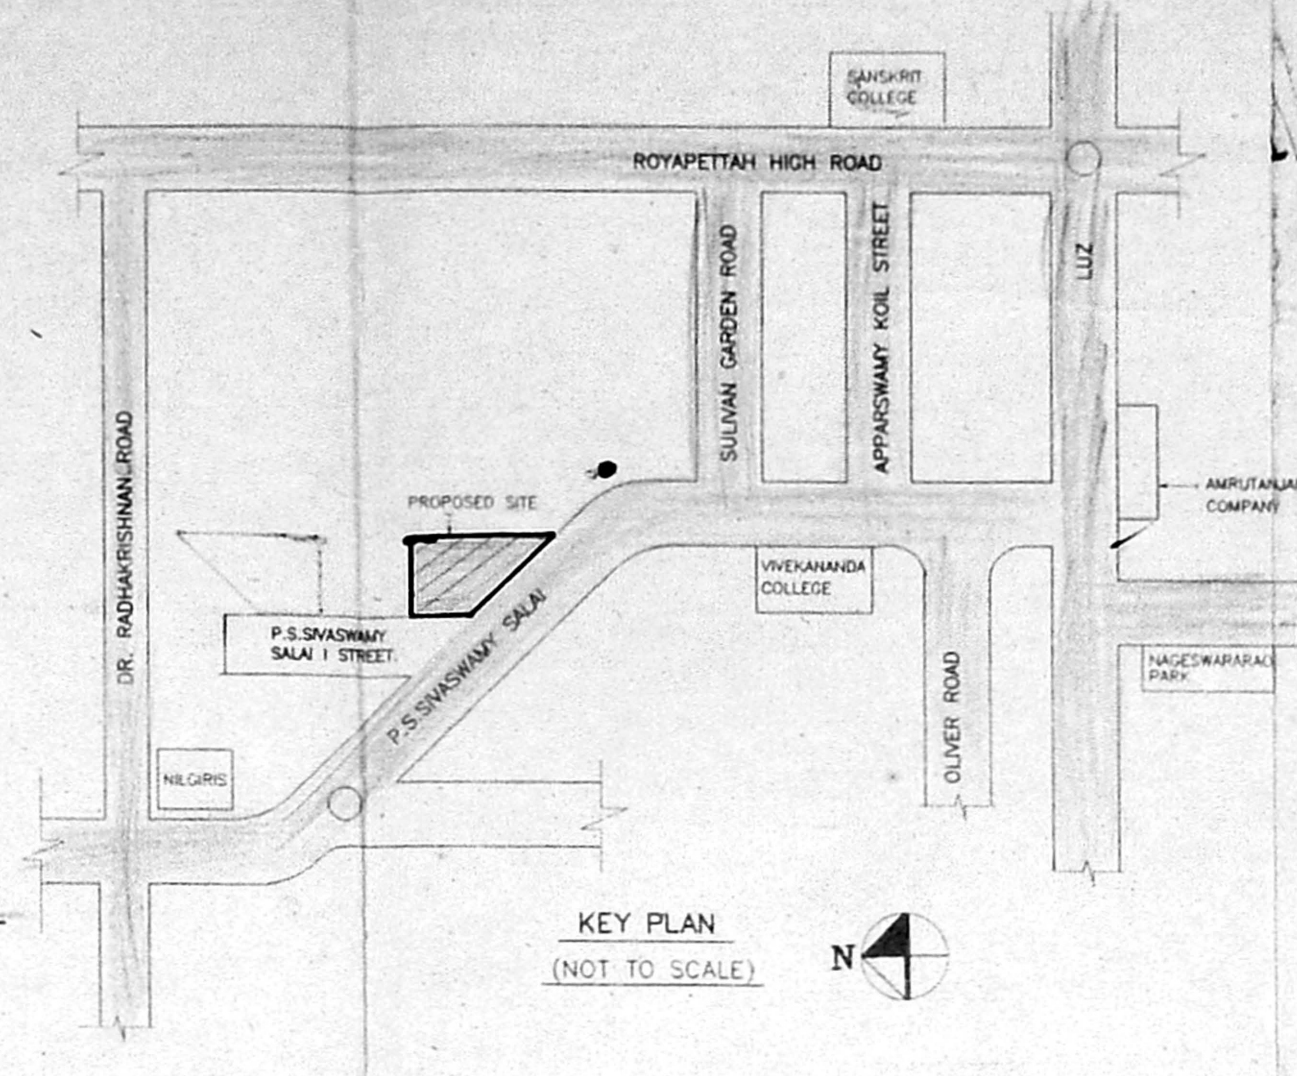


KEY PLAN
 (NOT TO SCALE)

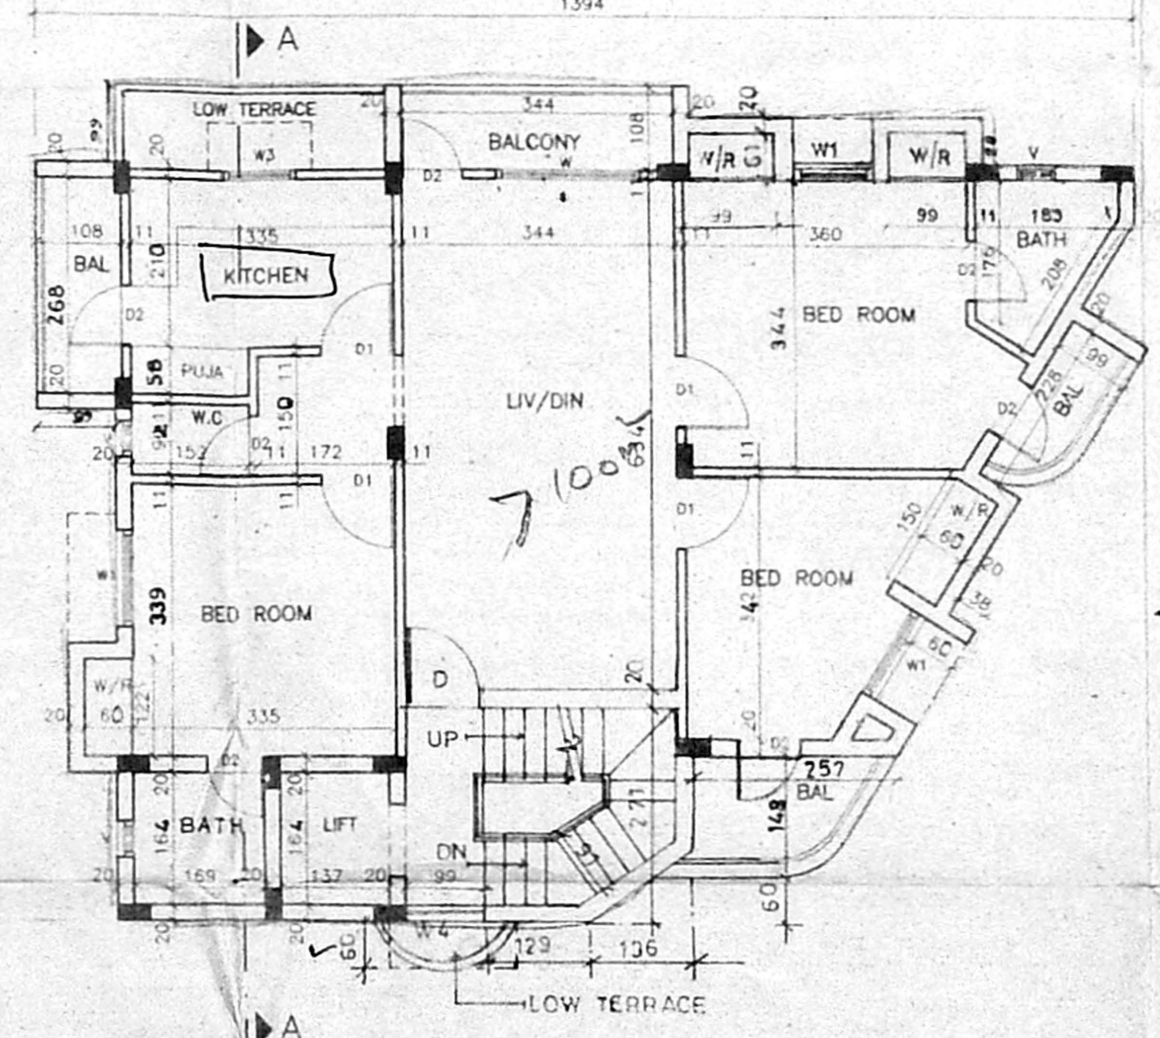


TYPICAL FLOOR PLAN
 (SECOND & THIRD)

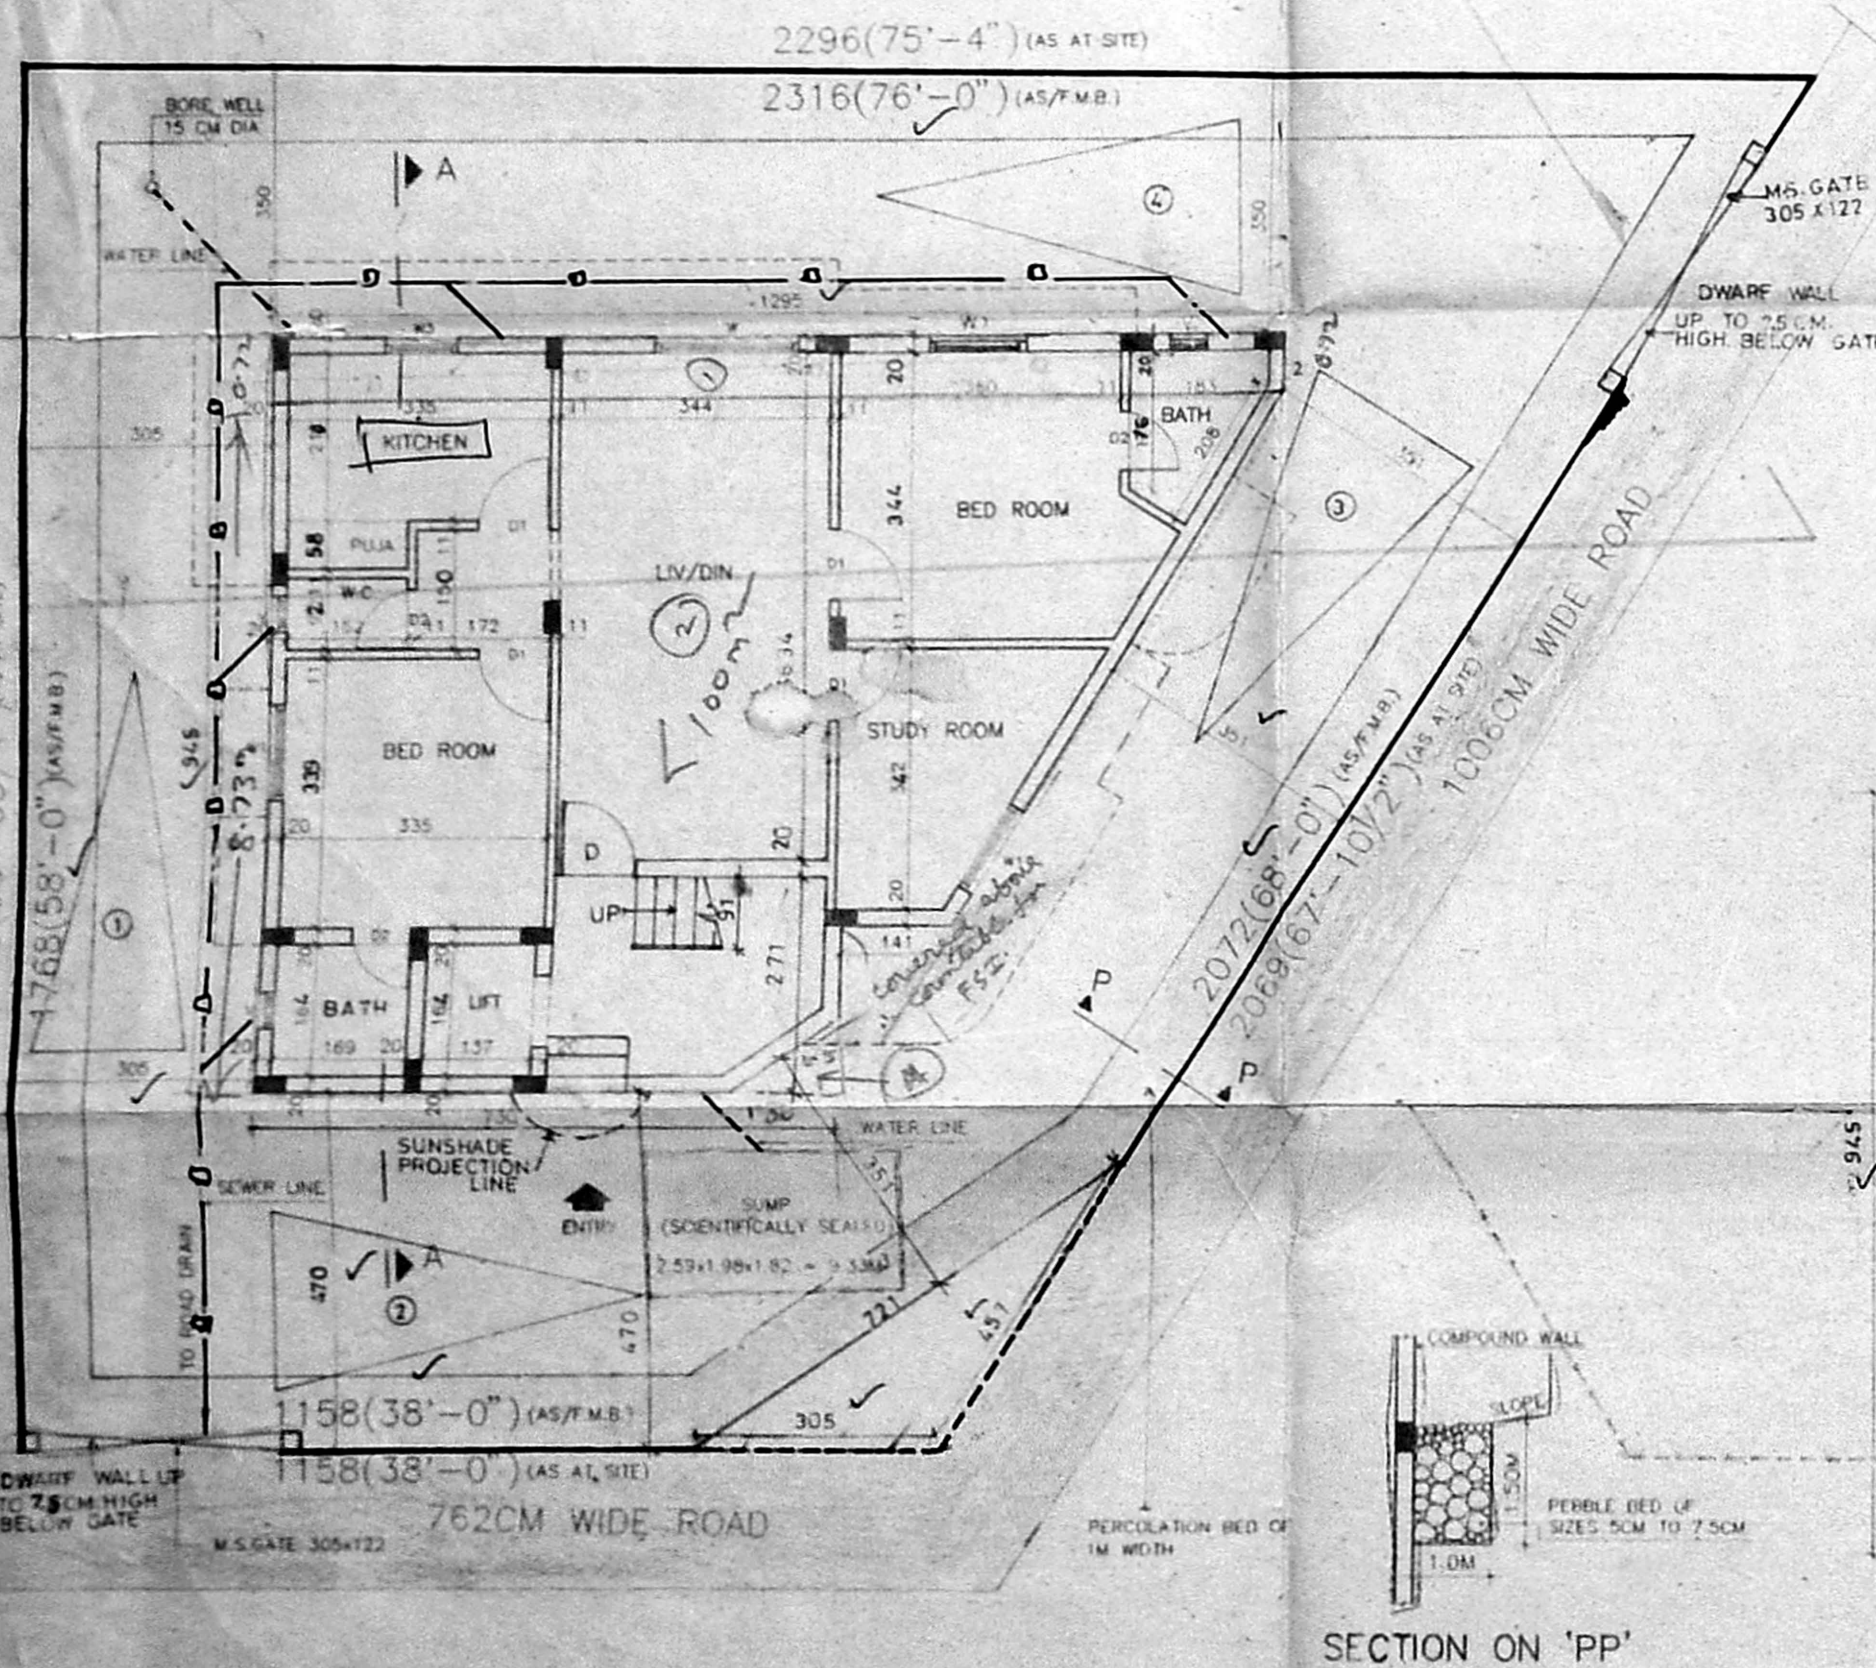

SITE CUM GROUND FLOOR PLAN

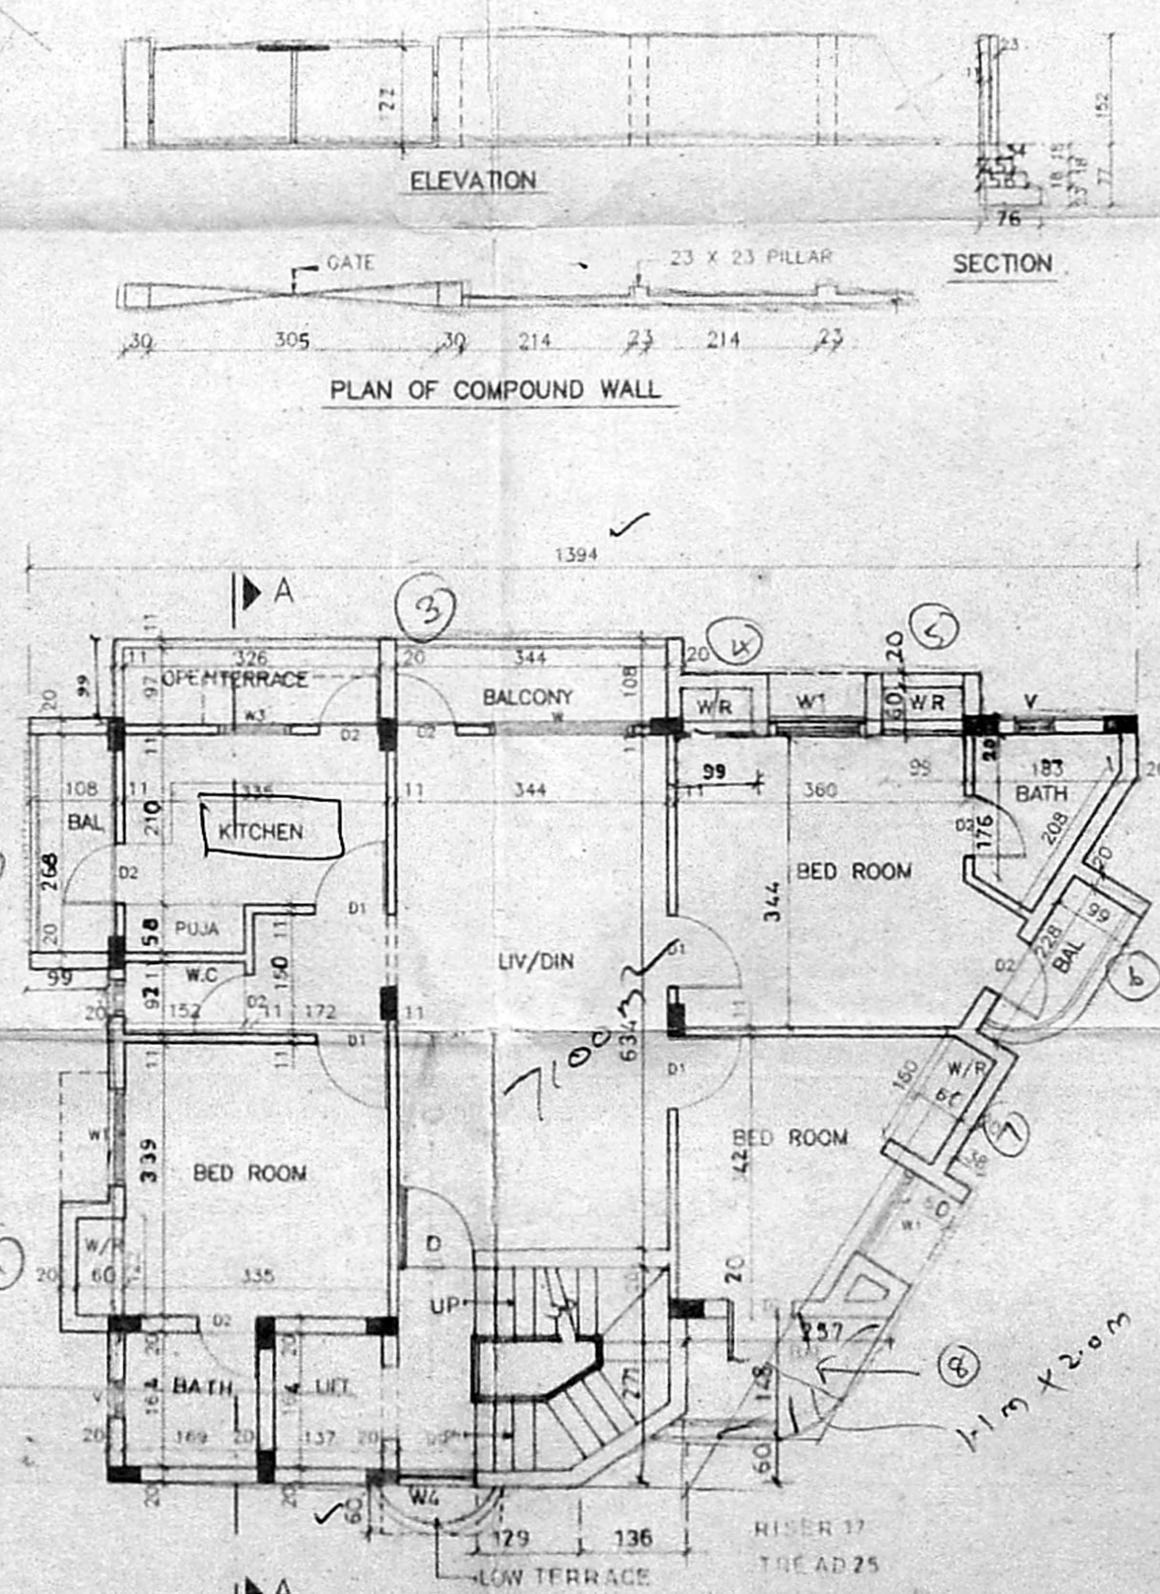

FIRST FLOOR PLAN

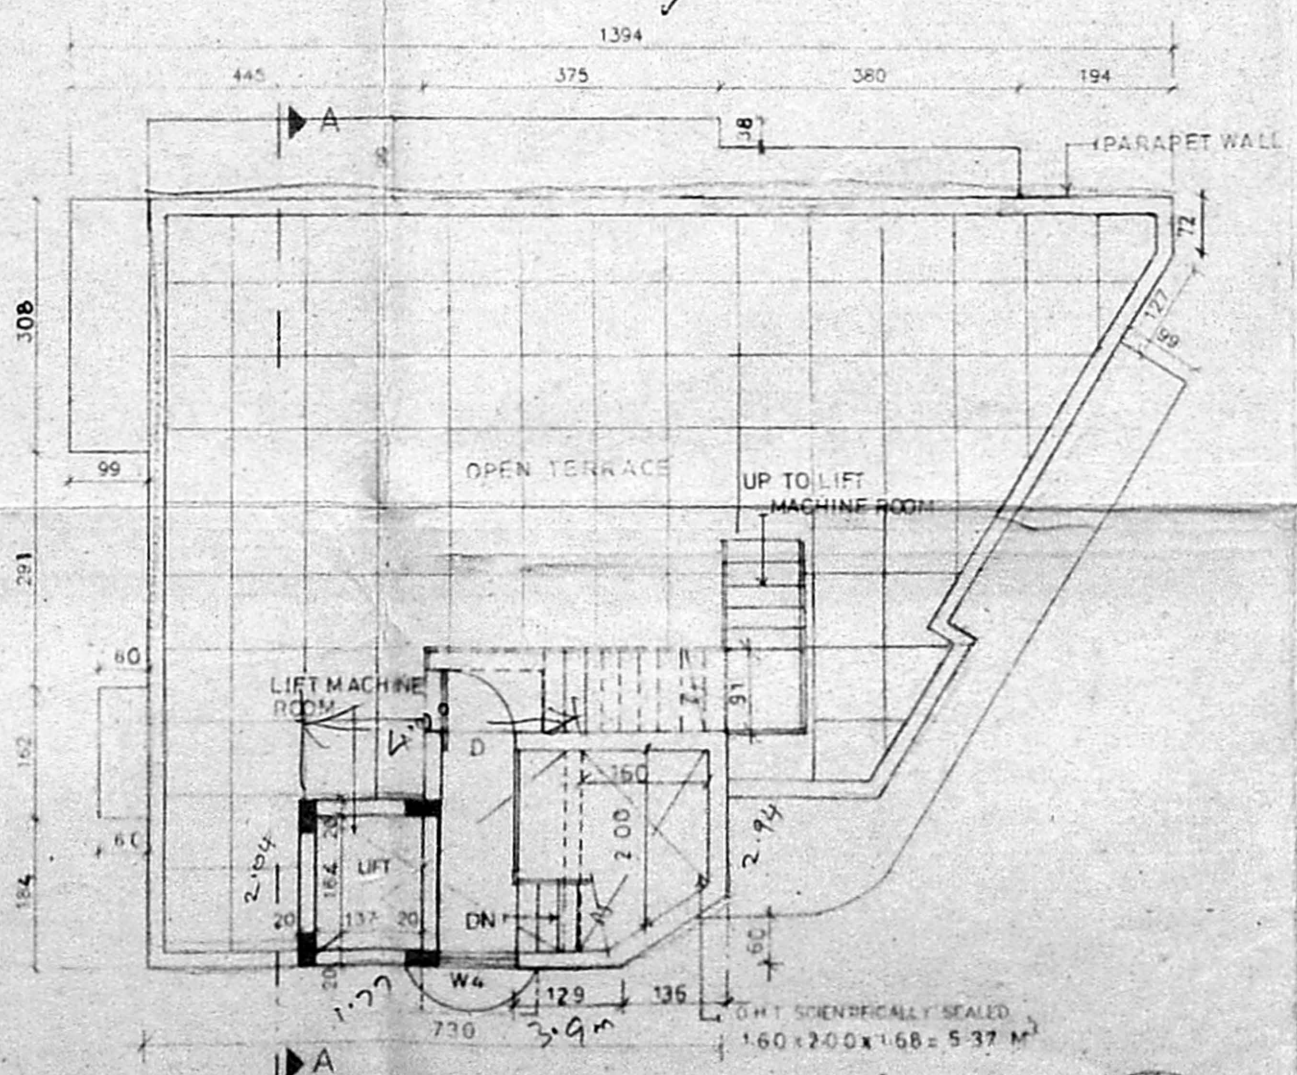

TERRACE FLOOR PLAN

23.12.78 JOINERY DETAILS

TYPE	DESCRIPTION	WIDTH	HEIGHT
D	C.W.FLUSH DOOR	99	213
D1	C.W.FLUSH DOOR	91	213
D2	C.W.FLUSH DOOR	76	213
W	C.W. WINDOW	182	122
		122	122
		61	122
		91	91
		45	91
		99	122

SPECIFICATION :

CMDA (B)/15 No. 1
 C. No. B/26322/157/99
 Asst. P.A. 23/99

1. The floor shall be finished with 1:4:8 with 3.75CM. thick concrete with flat tiles set in C.M. 1:3.

2. The ceiling shall be finished with 7.5CM. thick concrete with flat tiles set in C.M. 1:3.

3. The walls shall be finished with 7.5CM. thick concrete with flat tiles set in C.M. 1:3.

4. The over head tank & sump is scientifically sealed.

LEGEND :

PROPOSED CONSTRUCTION SHOWN THUS

BOUNDARY

ROAD

SEWER LINE

WATER LINE

AREA STATEMENT

	IN SQ.M.	IN SQ.FT.
GROUND FLOOR AREA	97.53	1049.92
FIRST FLOOR AREA	114.67	1234.37
SECOND FLOOR AREA	114.67	1234.37
THIRD FLOOR AREA	114.67	1234.37
TOTAL FLOOR AREA	441.54	4753.03
PLOT AREA (AS/DOCUMENT)	301.92	3249.94
F.S.I.	1.462	
PLOT COVERAGE	32.30%	

SCALE- 1:100 DATE: 23.09.98

OWNER

Ramaprasad Parthasarathy

All Dimensions are in Centimetres.

JOB TITLE :

PROPOSED APARTMENTS AT
 DOOR.NO:27,P.S.SIVASAMY SALAI
 1ST STREET,MYLAPORE, CHENNAI-4
 BEARING R.S.NO:1702/17 IN
 BLOCK NO:36 OF MYLAPORE
 DIVISION FOR MR.RAMAPRASAD-
 PARTHASARATHY (POWER AGENT)

LICENSED SURVEYOR

T. G. Krishnamurthy

Fr. T.G. KRISHNAMURTHY RAO
 Class I Licensed Surveyor [50/98 99]
 Corporation of Chennai,
 13, 'Shree Anjaneya'
 11, Thambiah Road,
 WEST MAMBALAM, CHENNAI-33.