


ELEVATION - BLOCK A

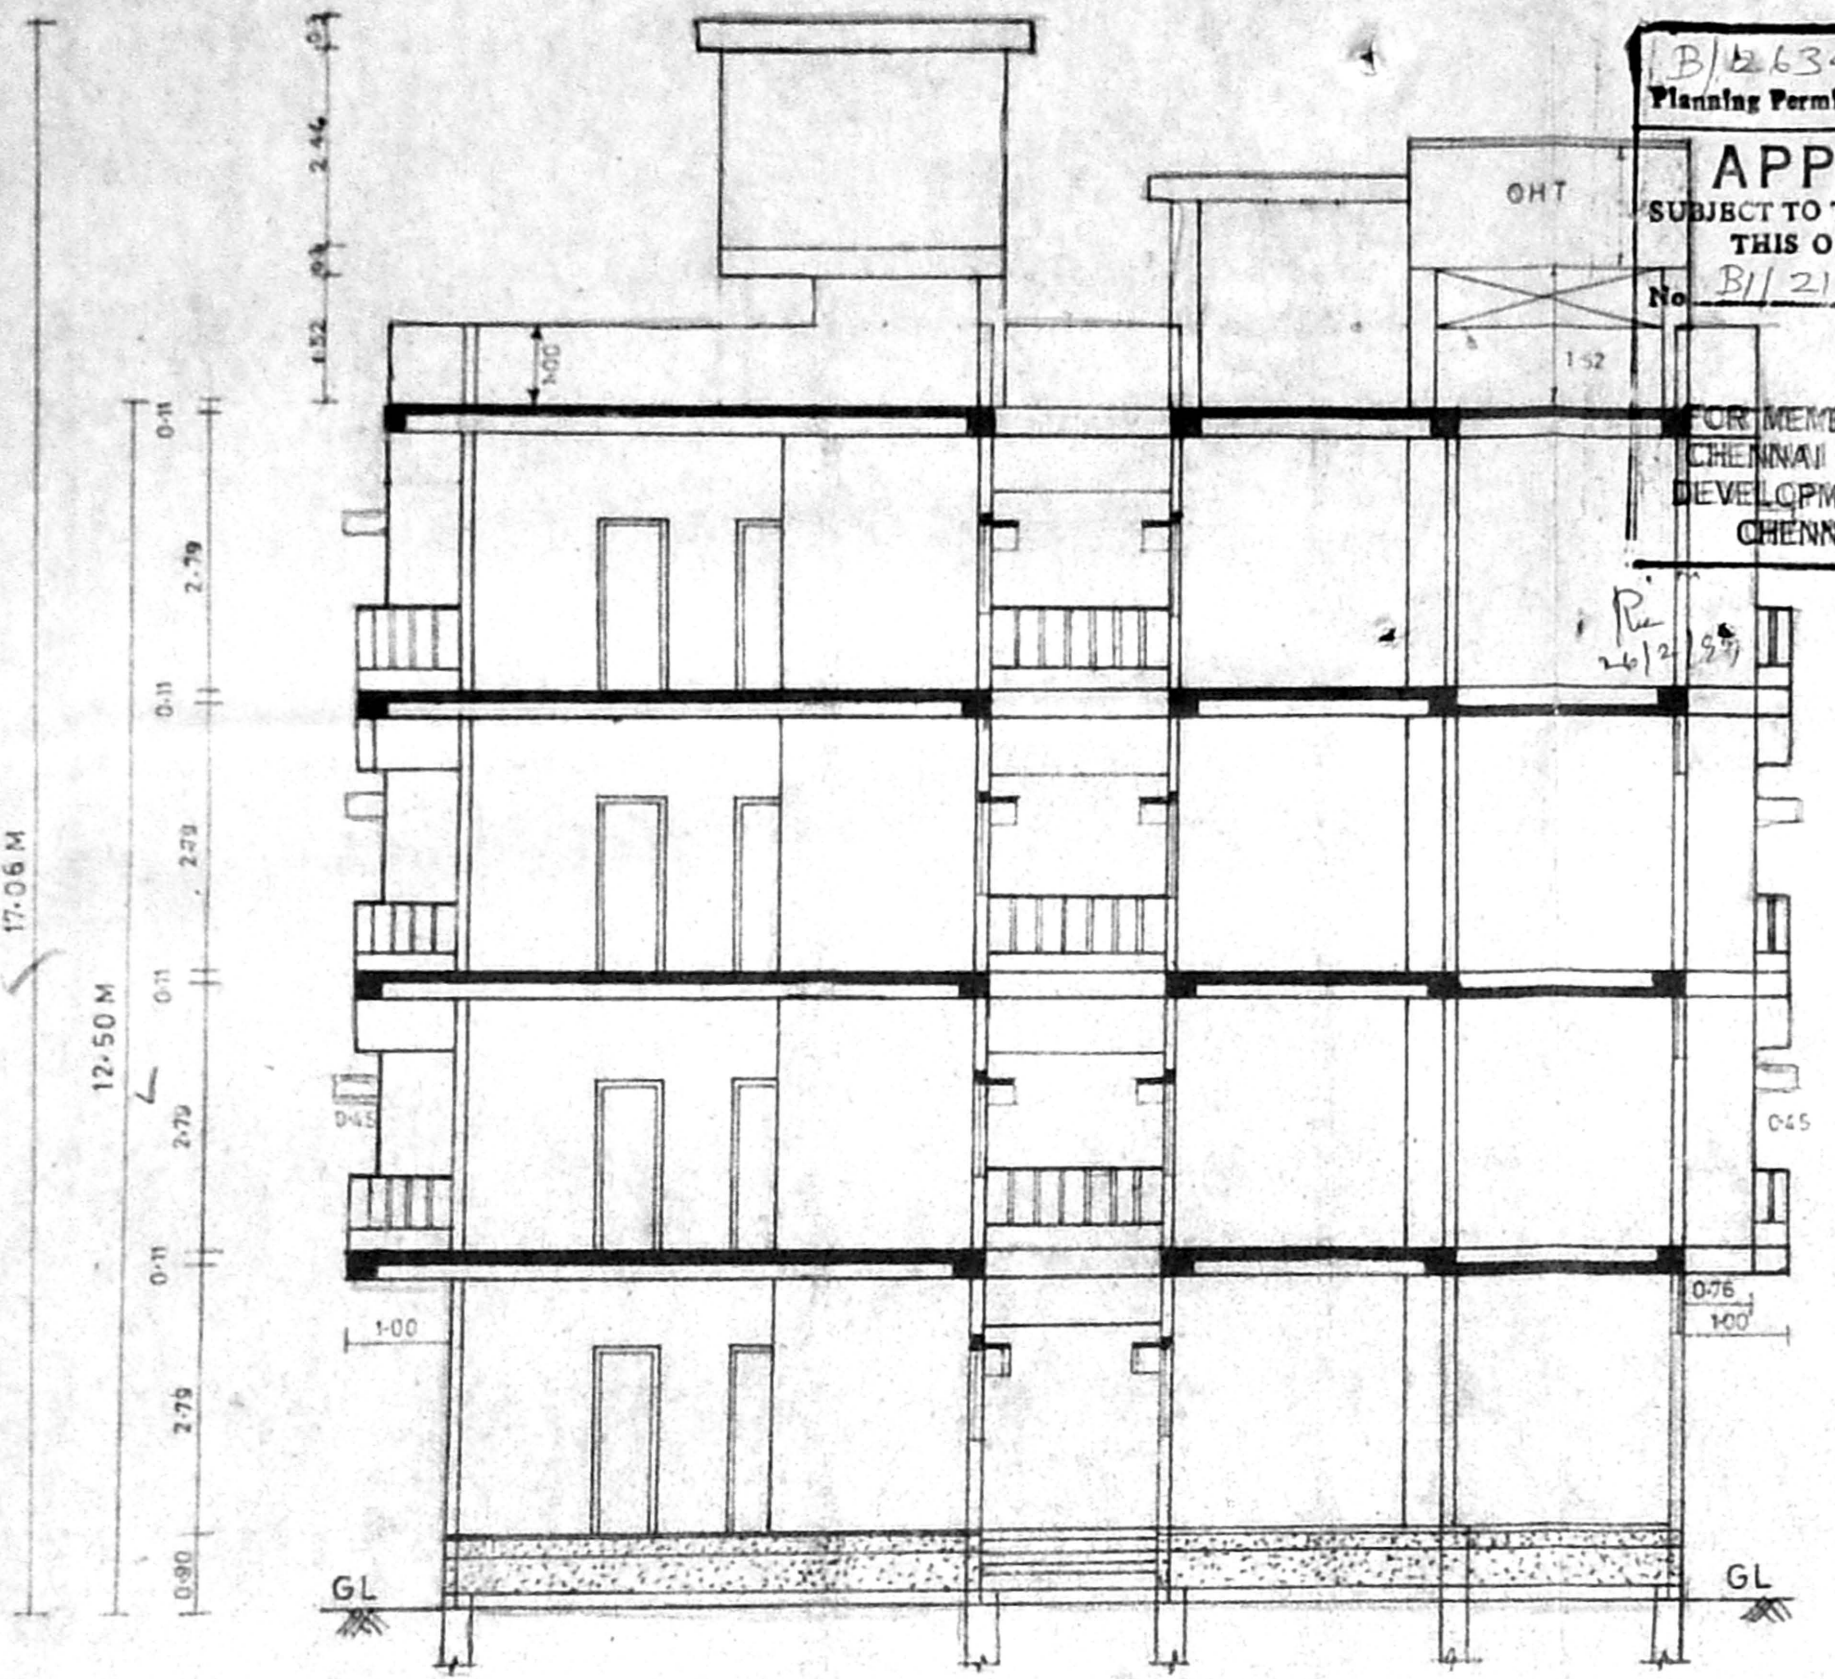

SECTION ON X-X - BLOCK A

B/2346/91/99 Ac
 Planning Permit No
APPROVED
 SUBJECT TO THE CONDITIONS IN
 THIS OFFICE LETTER.
 No. 31/21716/38-2-97
 Date 2-97
 MEMBER SECRETARY
 CHENNAI METROPOLITAN
 DEVELOPMENT AUTHORITY
 CHENNAI-600 008.

- SPECIFICATIONS:**
1. ROOF SLAB IN R.C.C 124 THICK
 2. HOLLOW BLOCK IN CEMENT MORTAR
 3. R.C.C COLUMN IN C.C 124
 4. PLINTH BEAM IN R.C.C 124
 5. WALL PLASTERING
 6. CEILING PLASTERING
 7. PARAPET WALL IN C.C No. 100 M HIGH
 8. SILVER GREY MOSAIC FLOORING 22 MM THICK
 9. T-W DOOR FRAMES AND DOOR FLUSH SHUTTERS
 10. ALUMINIUM SLIDING WINDOW WITH 4MM PLAIN GLASS
 11. WEATHERING COURSE BRICK JELLY CONCRETE LAID WITH PRESSED CLAY TILES
 12. FLOORING CONCRETE IN R.C.C 1:4:8
 13. SAND FILLING
 14. R.C.C FOOTING IN R.C.C

- JOINERIES:**
- D - DOOR 1.00 X 2.13
 - D1 - DOOR 0.90 X 2.13
 - D2 - DOOR 0.76 X 2.13
 - W - WINDOW 1.37 X 1.22
 - W1 - WINDOW 1.37 X 0.90
 - V - VENTILATOR 0.76 X 0.76
 - O - OPENING 0.90 X 2.13
 - W2 - WINDOW 0.90 X 1.22
 - R.C.C JELLY 7.50 X 0.90
 - C/G - COLLAPSIBLE GATE
- ALL DIMENSIONS ARE IN METRES


AREA STATEMENT:

GROUND FLOOR AREA OF BLOCK 'A' = 291.21 SQ M
 TYPICAL FLOOR AREA = 334.33 SQ M
 TOTAL FLOOR AREA = 1294.20 SQ M
 (LUMBER ROOM) NON FSI = 11.52 SQ M
 TOTAL NO OF DWELLING = 16 NO
 NO OF SCOOTER PARKING = 16 NO


- REFERENCE:**
- PROPOSED BUILDING
 - ROAD LIMITS
 - SITE BOUNDARY

M. S. Rajamani
 (POWER AGENT)
OWNERS SIGNATURE
P.C. GOWRI SHANKAR
 Class-1, Licensed Surveyor No-151
 No.5, Vidyanagar,
 West Marambalam, CHENNAI-33.
 (Near Sriwides Theatre)
 Ph: 489 29 24, 485 14 95


LICENSED SURVEYOR

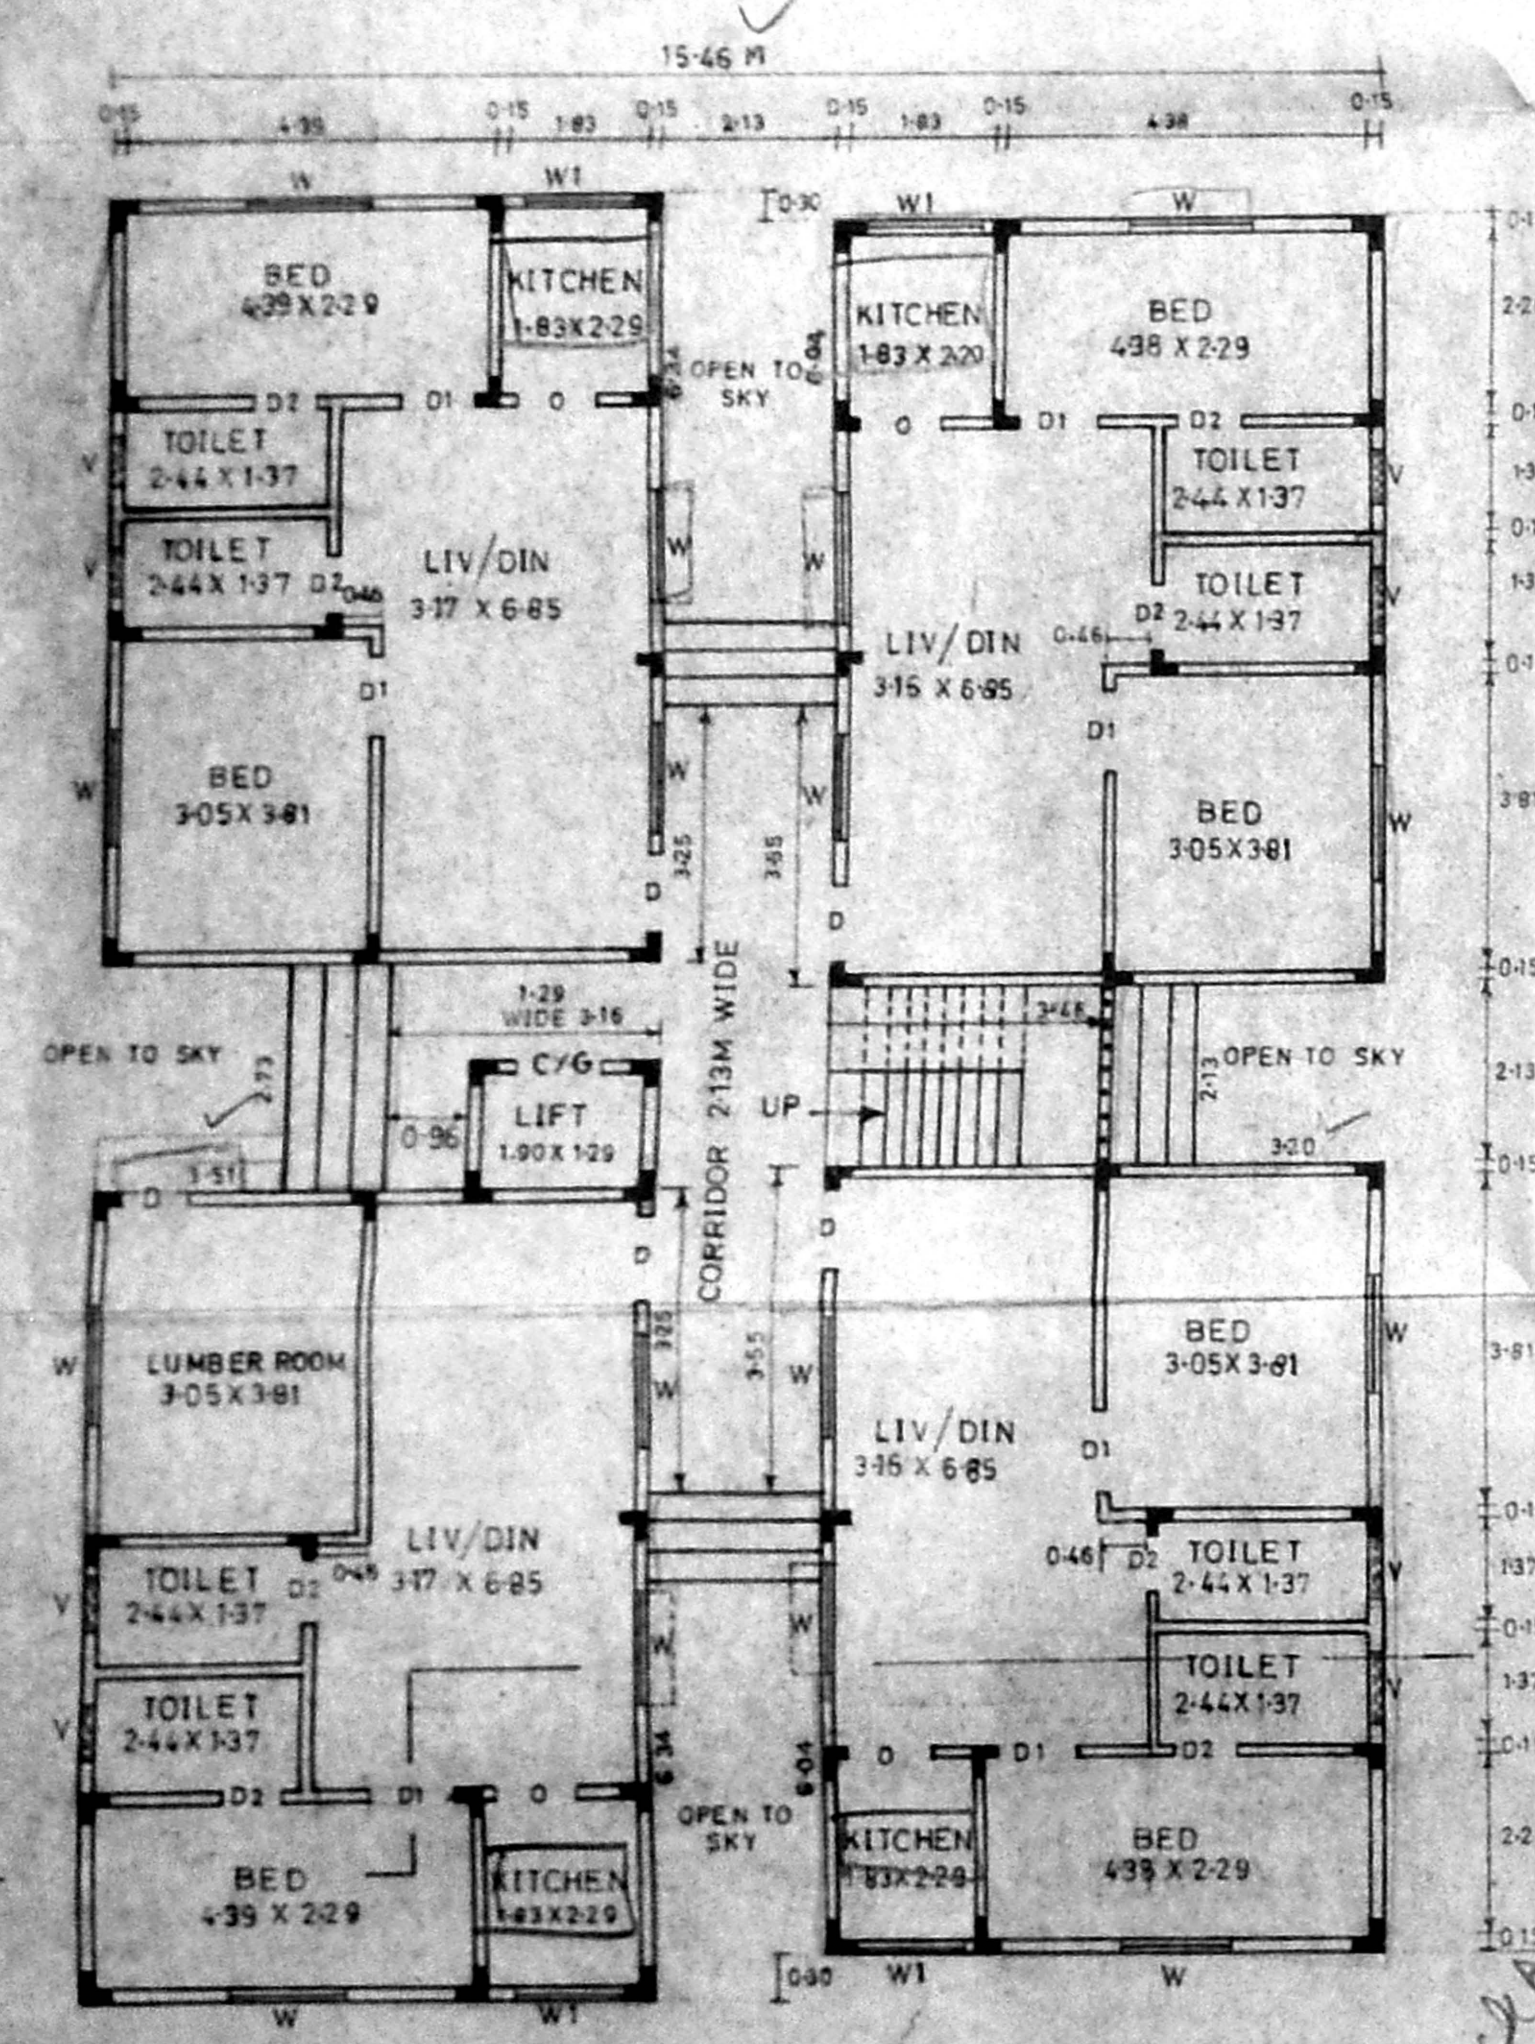

GROUND FLOOR PLAN - BLOCK A

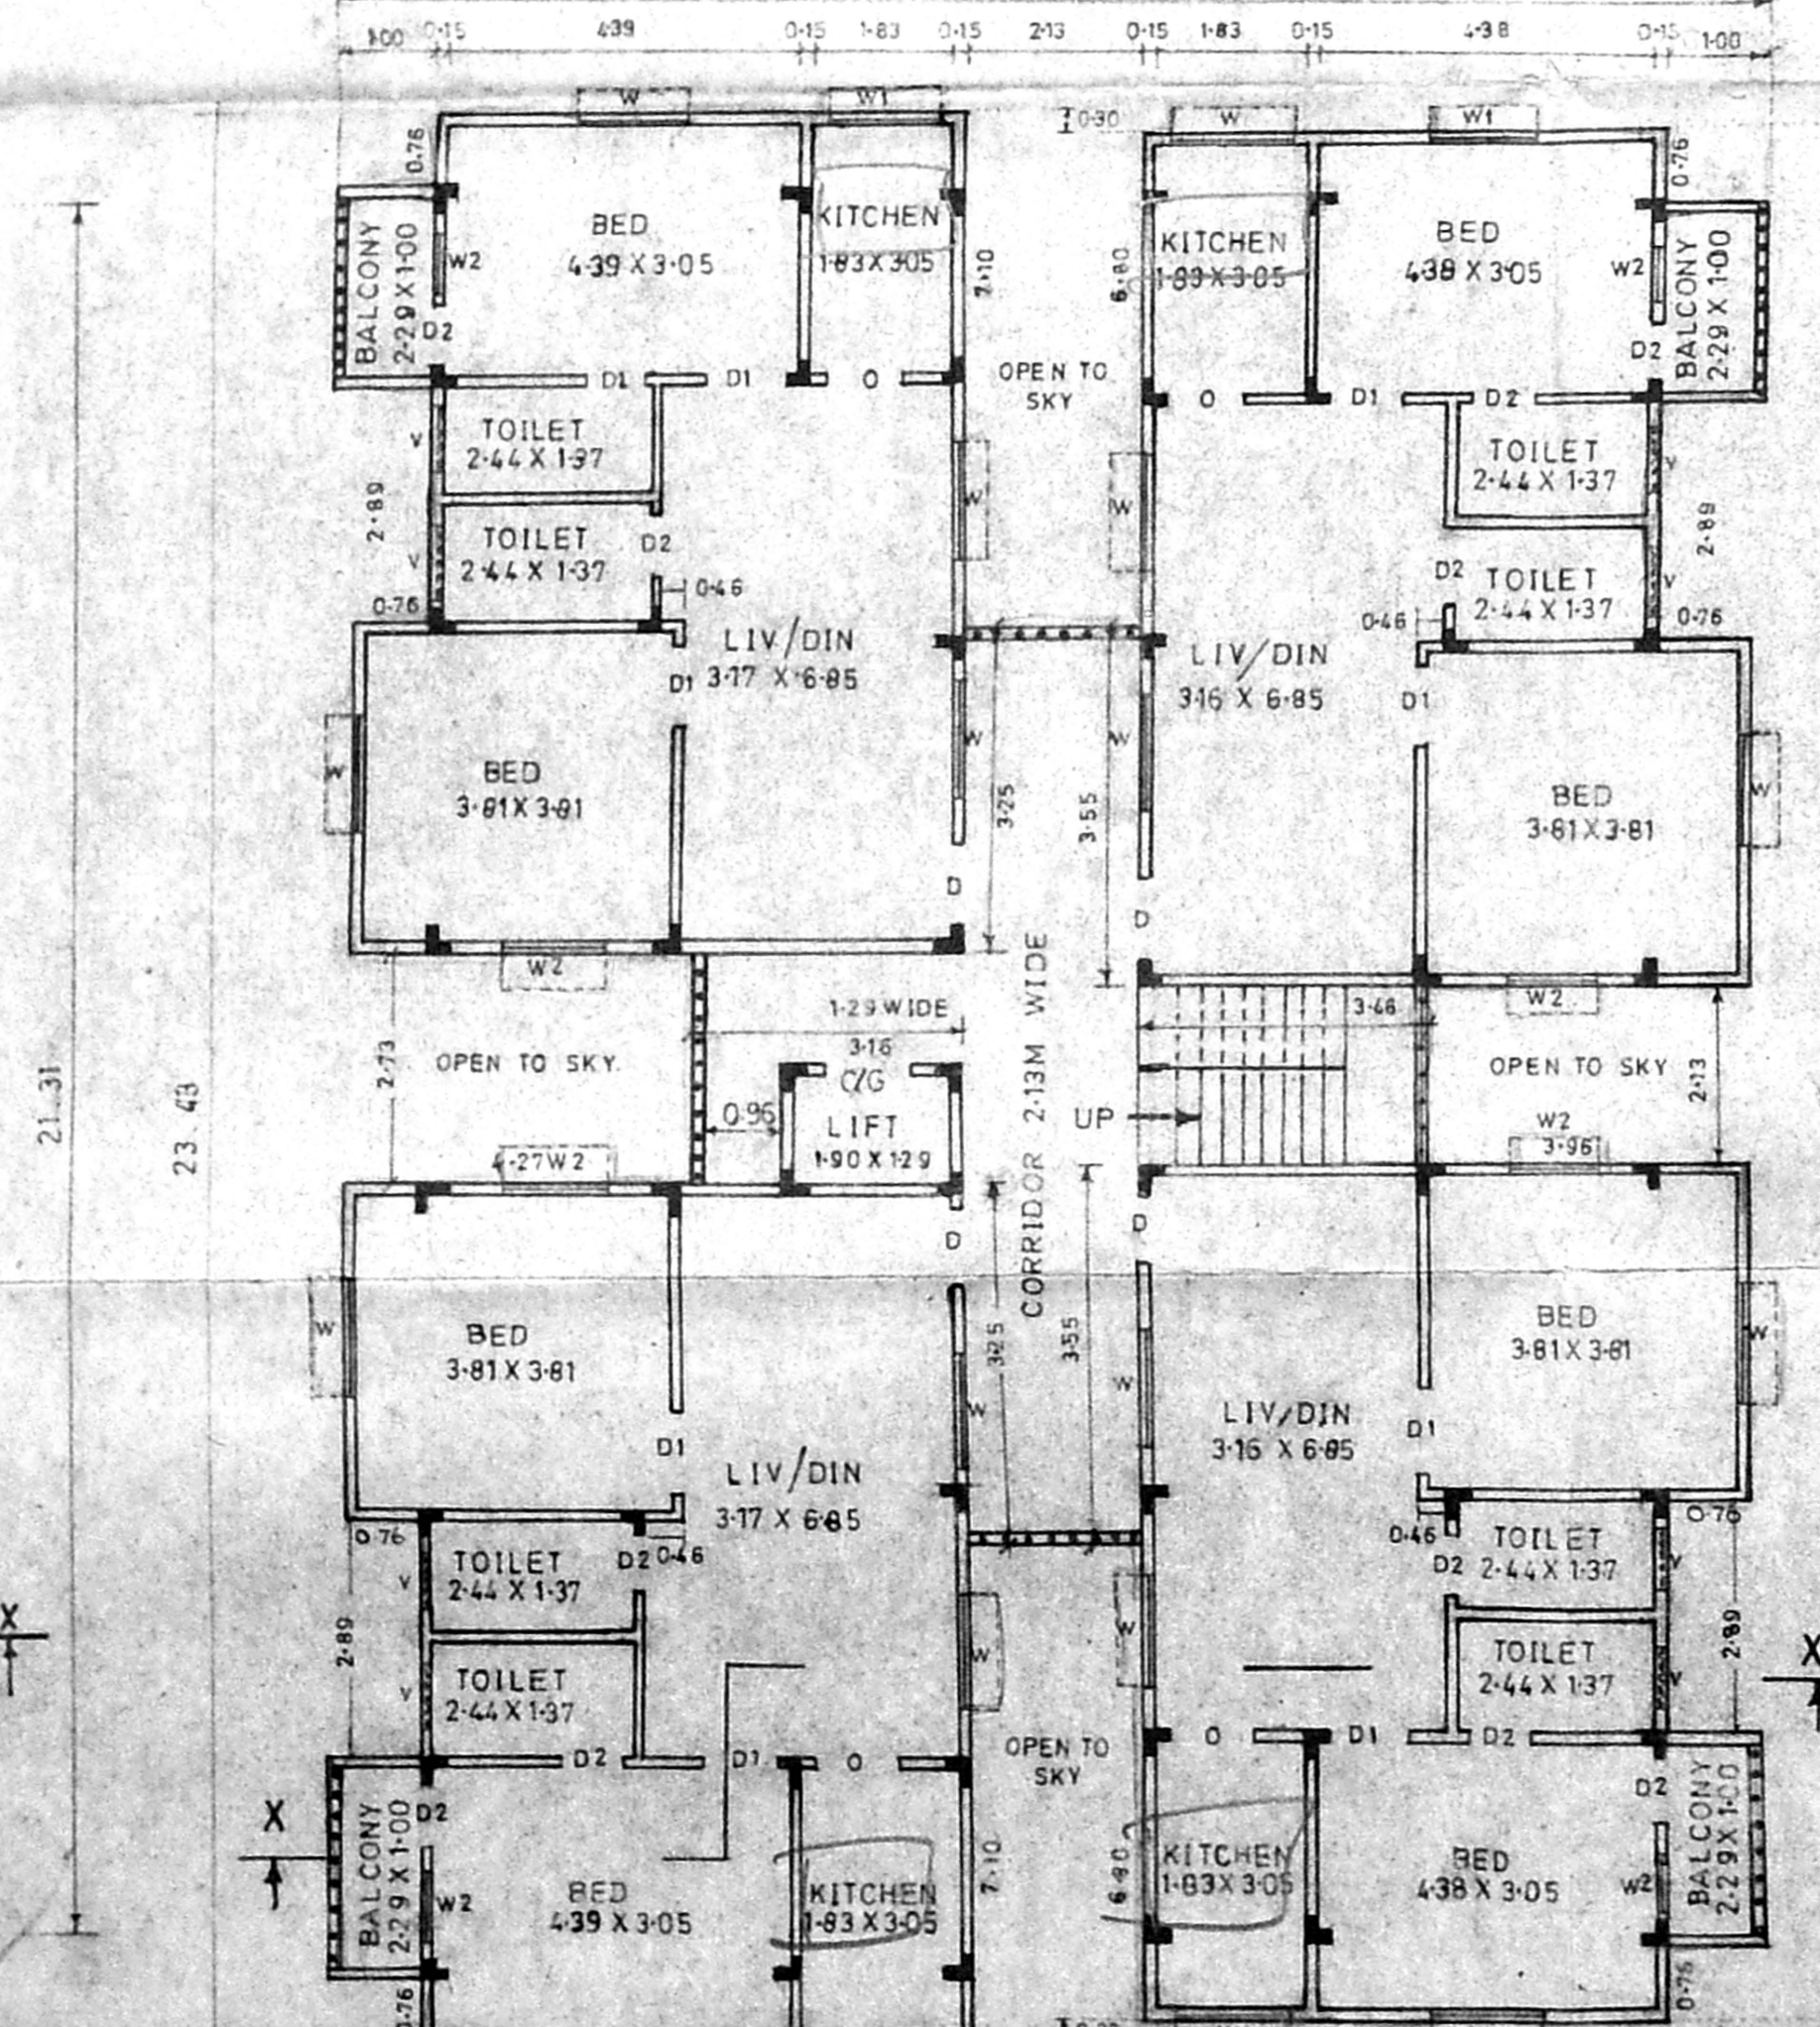

FIRST, SECOND AND THIRD FLOOR PLAN - BLOCK A

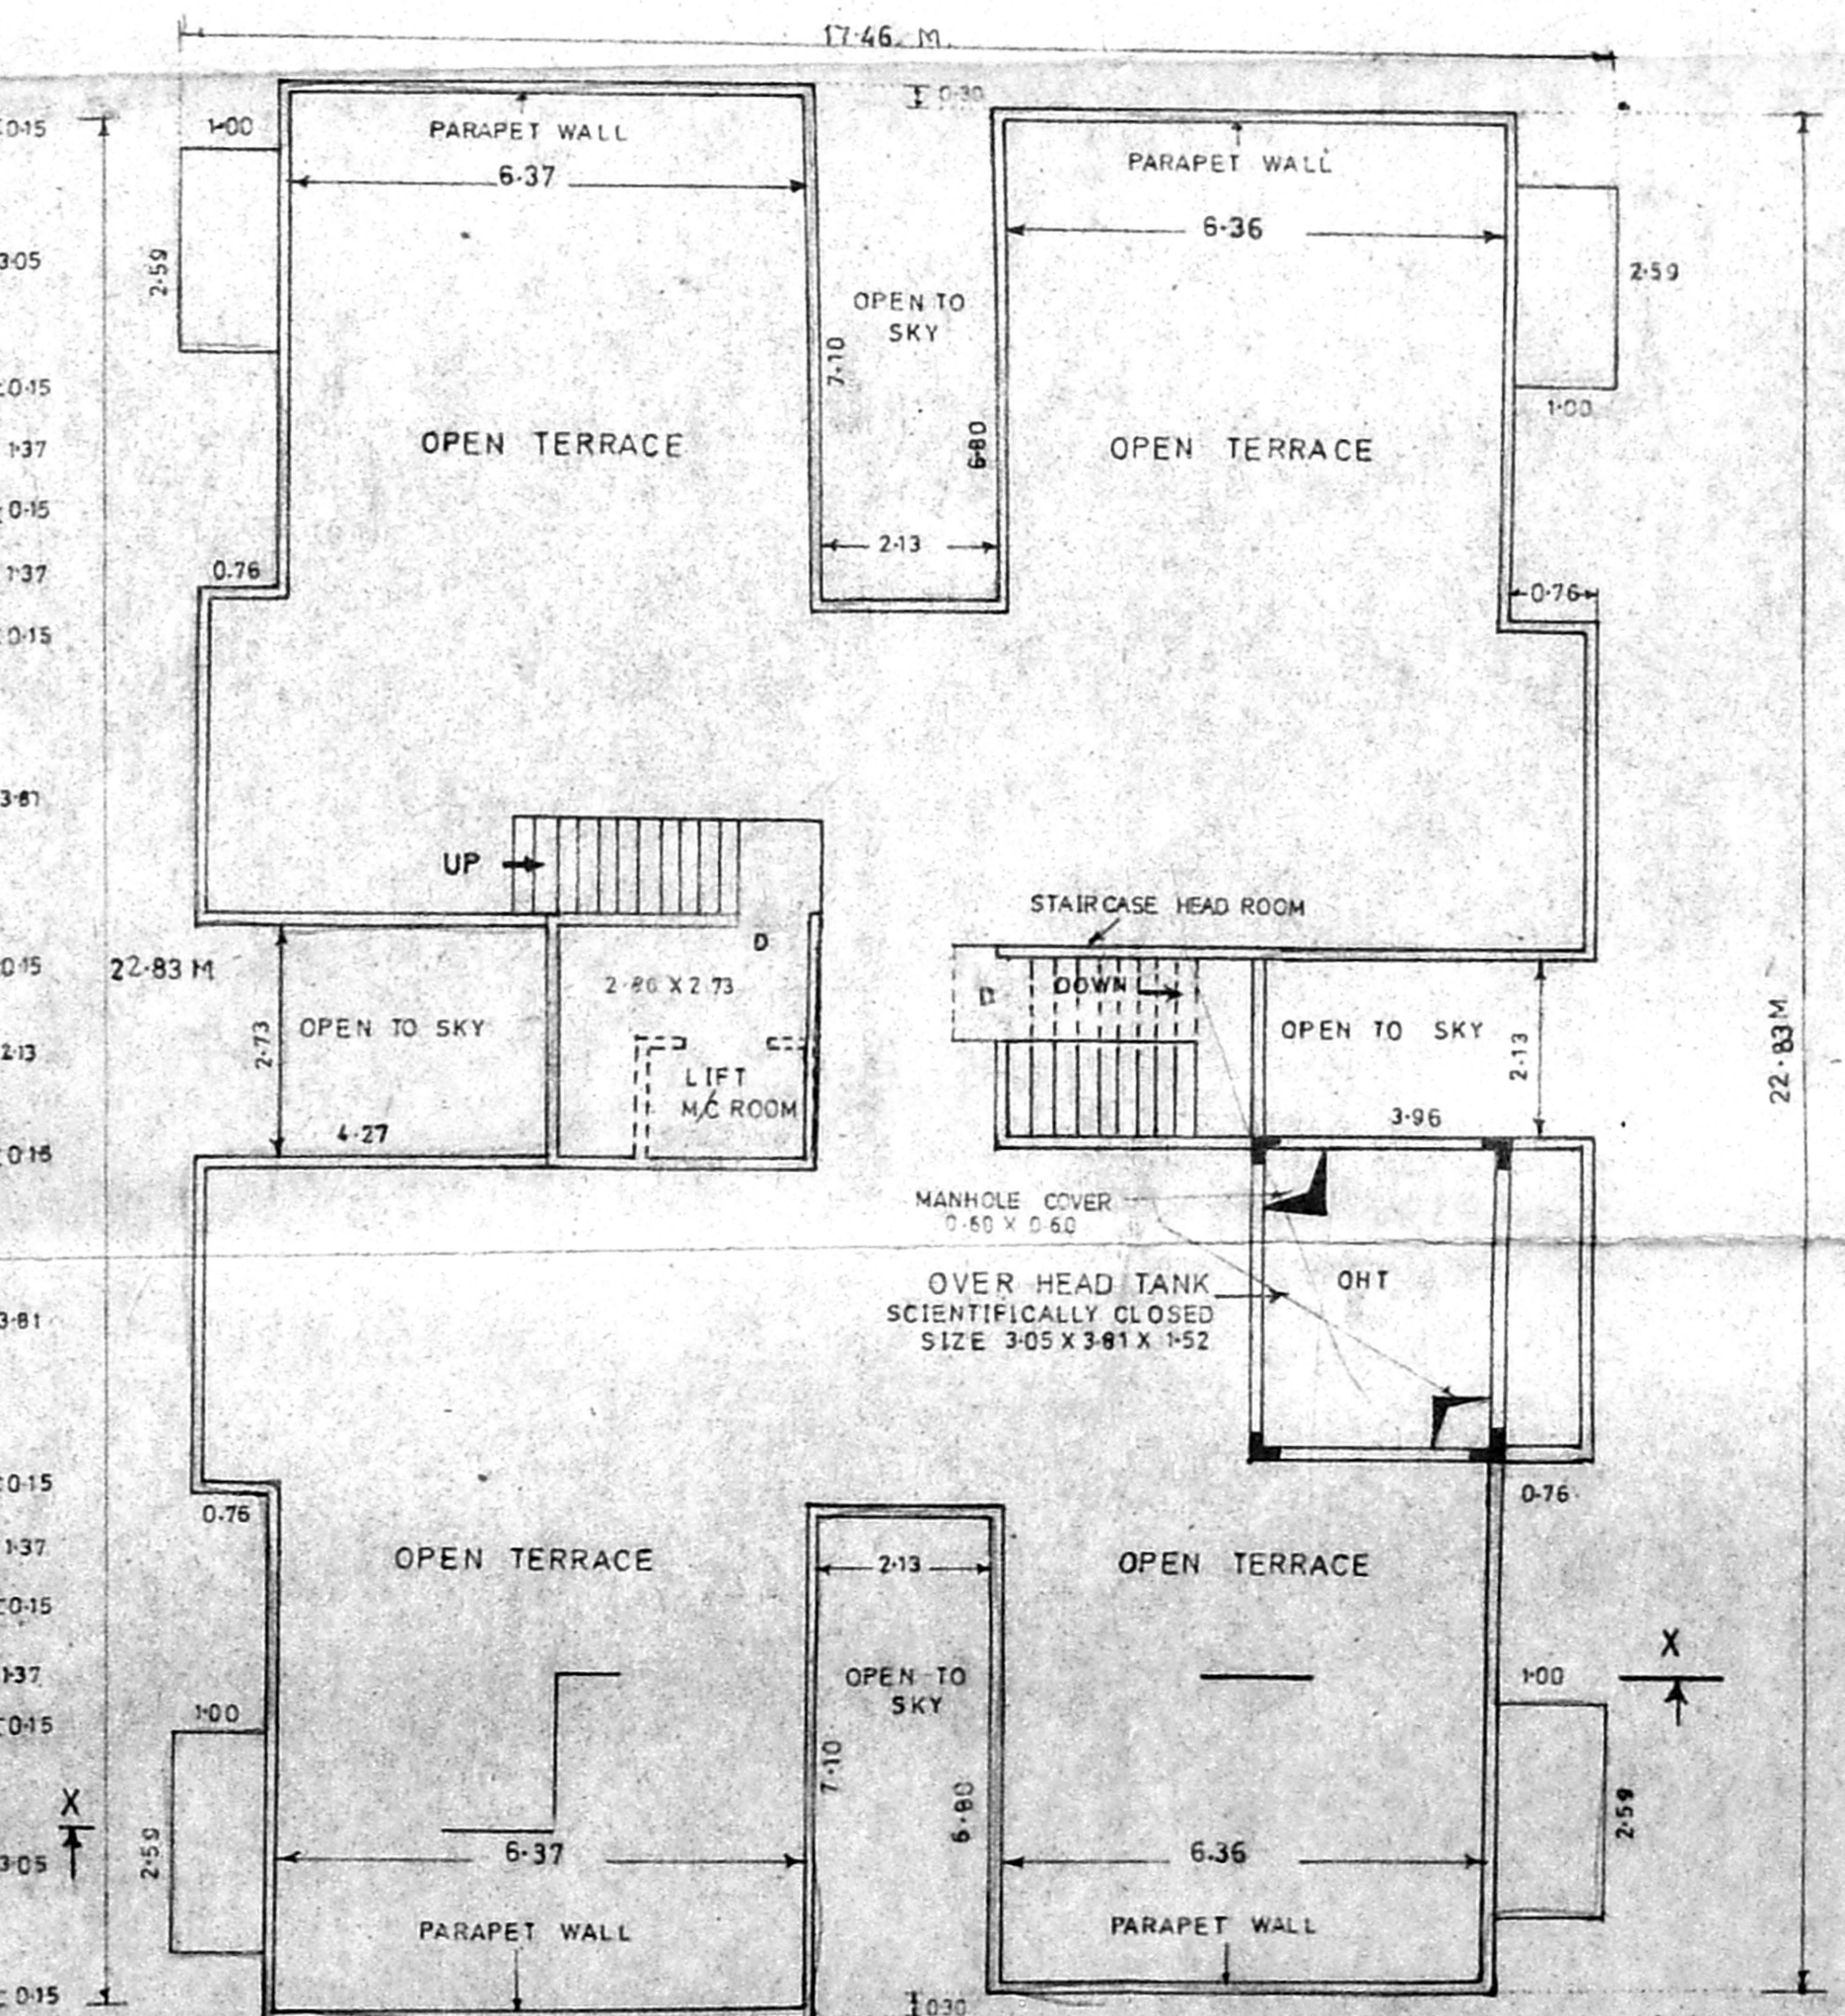


TERRACE PLAN - BLOCK A


TITLE:

PLAN SHOWING THE PROPOSED RESIDENTIAL BUILDING AT PLOT NO 1 TO 6 OF T.S NO 85/2 TO 85/10, NO.133, THALAKANCHERY VILLAGE, NANGANALLUR, CHENNAI-114, WARD-D (BLOCK-A)


TOWN SURVEY NO = 85/2 TO 85/10
 BLOCK NO = 16, WARD-D
 SCALE = 1:80 (or) 1:100

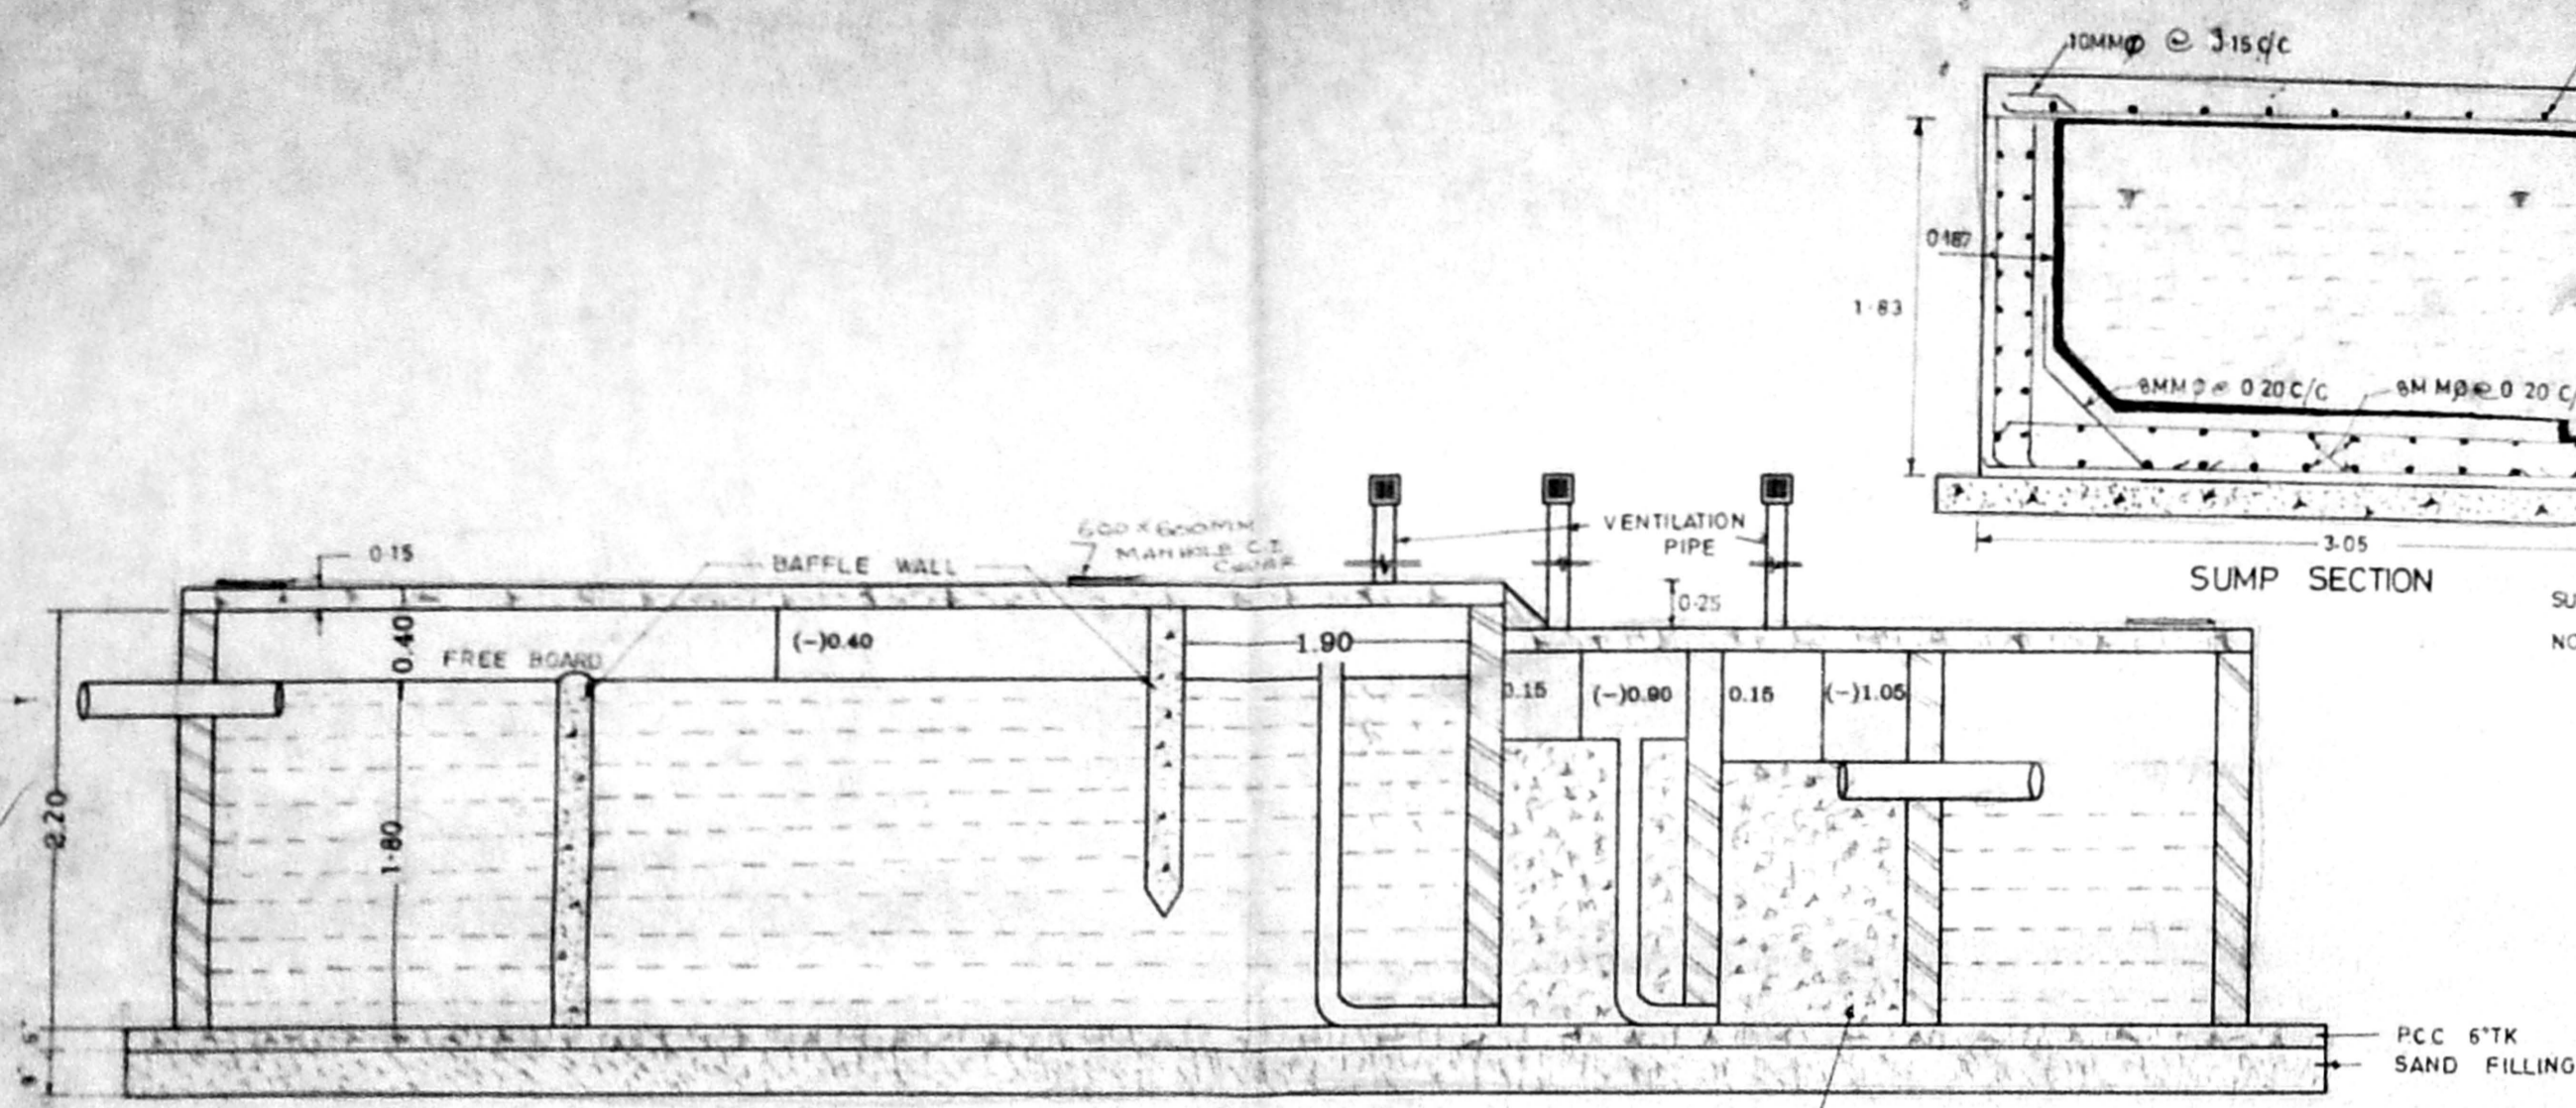


SECTION ON 'X-X' FOR SEPTIC TANK WITH UPFLOW FILTER
CATERING TO 64 DWELLING UNITS
(FOR BLOCKS A,B,C&D)

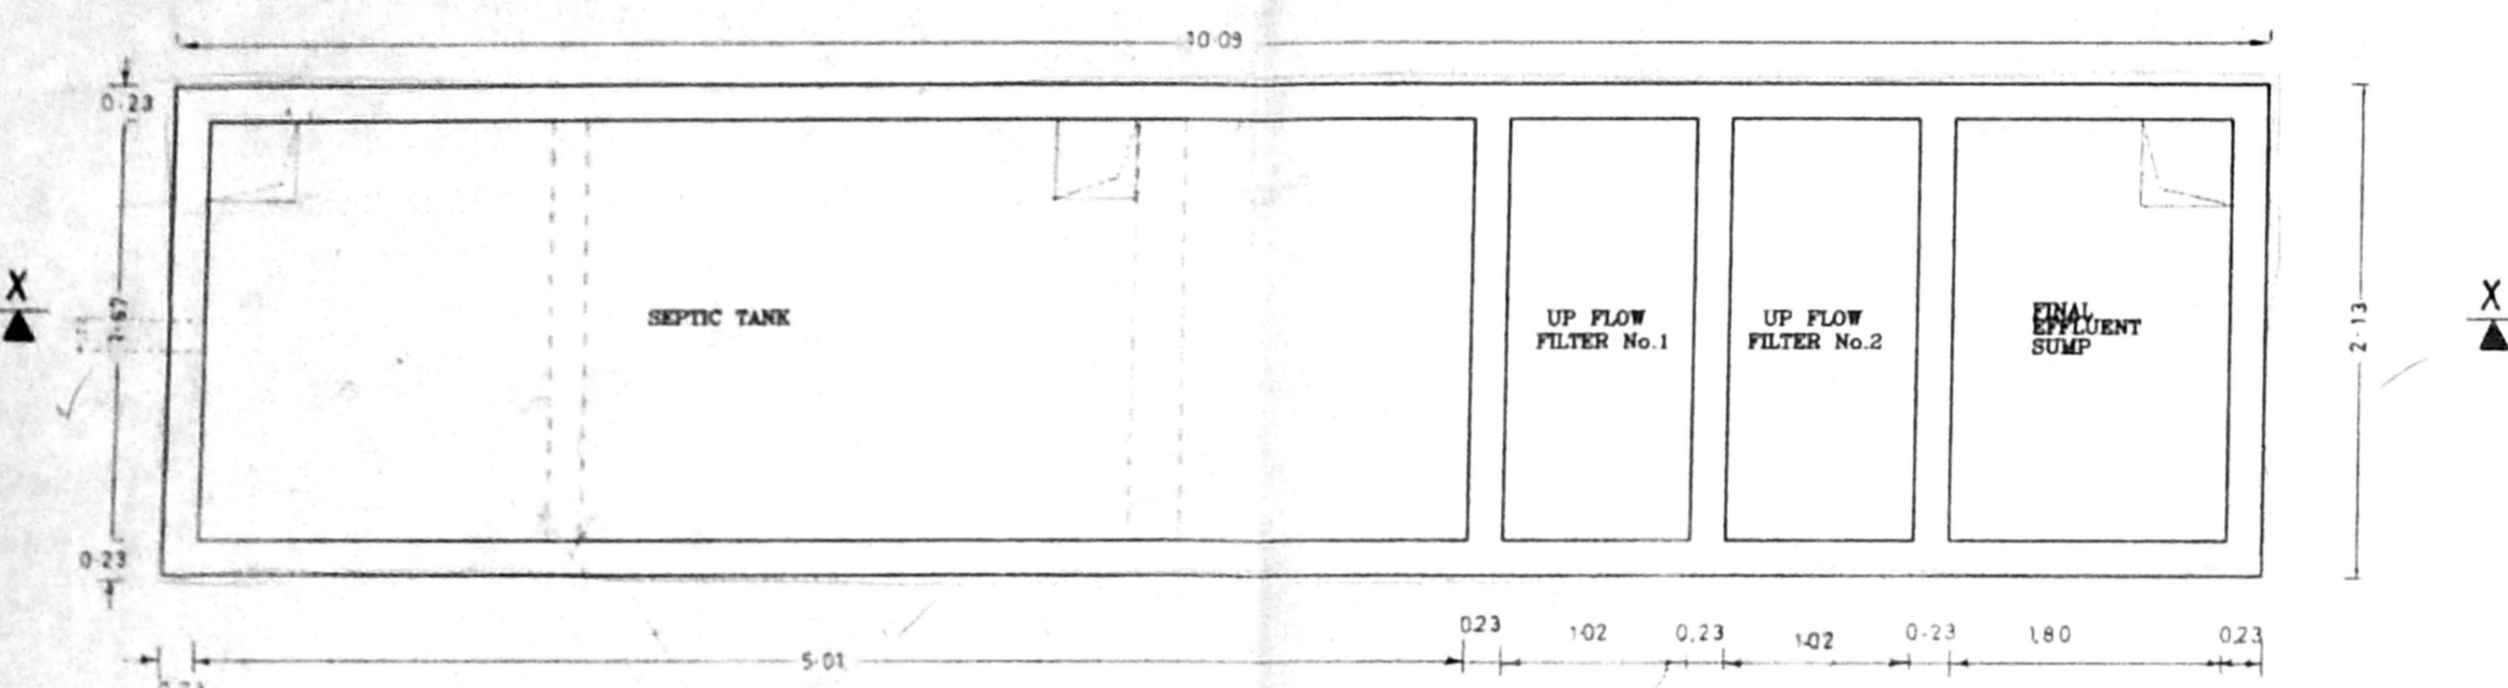

PLAN FOR SEPTIC TANK WITH UPFLOW FILTER
CATERING TO 64 DWELLING UNITS
SCALE - 1CM = 36 CM

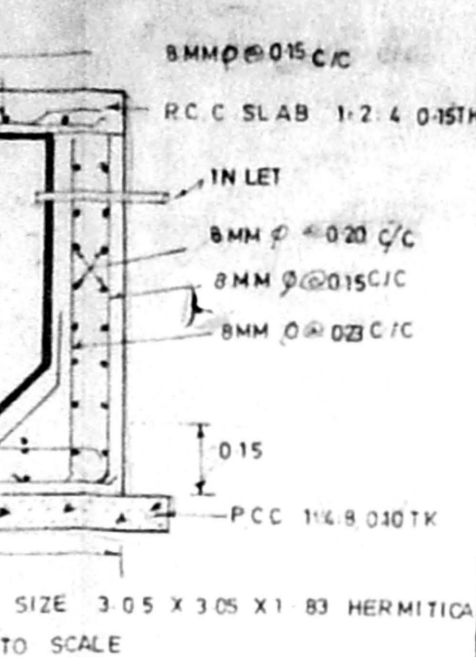


SUMP SECTION
SUMP SIZE 3.05 X 3.05 X 1.83 HERMITICALLY CLOSED
NOT TO SCALE


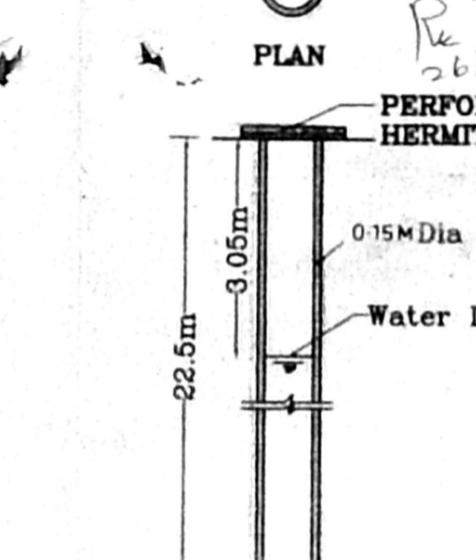


0.15m DIA BORE WELL


APPROVED
SUBJECT TO THE CONDITIONS IN THIS OFFICE LETTER.
No. B/2-1916/98 Date 2-5-99
FOR MEMBER SECRETARY
CHENNAI METROPOLITAN
DEVELOPMENT AUTHORITY
CHENNAI-600 008

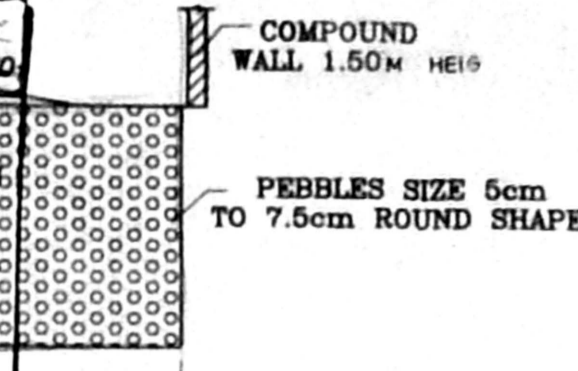


PERCOLATION PIT

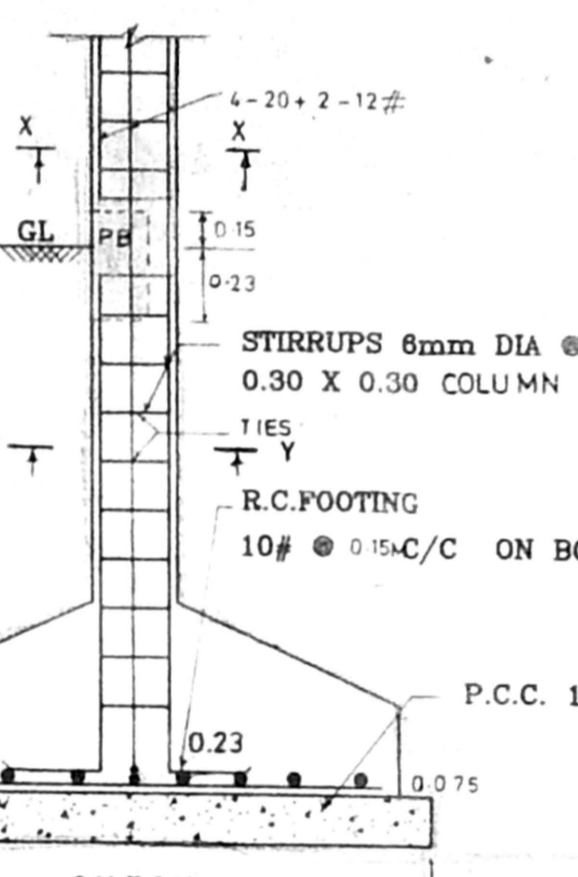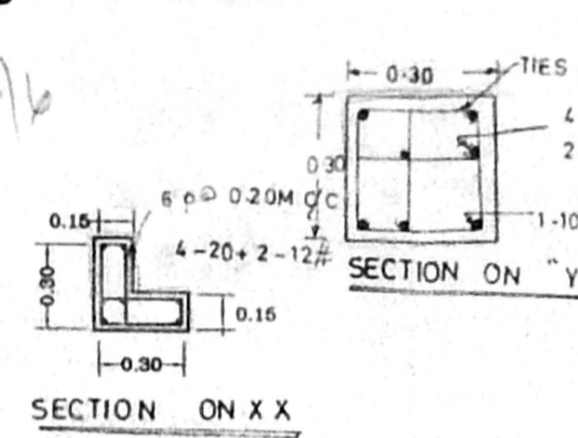

SECTIONAL DETAILS OF R.C.C
FOUNDATION DETAILS

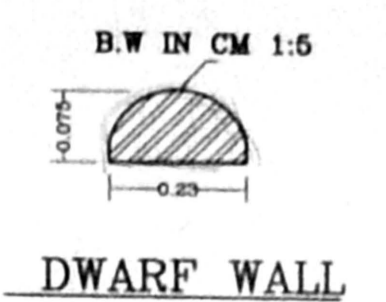

DWARF WALL

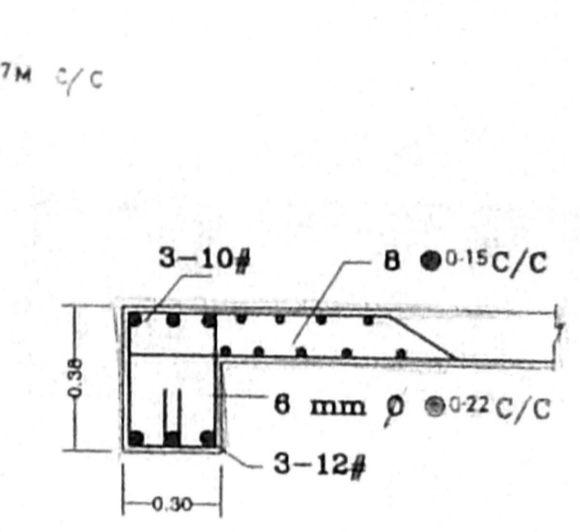

ROOF SLAB AND
BEAM DETAILS

3/3
CMDA (B)/11 No. 1
C.No. B/2-1916/98
Asst. 25-2-99

- SPECIFICATION:-**
- ROOF SLAB IN R.C.C. 120mm THICK
 - HOLLOW BLOCK WALL IN CEMENT MORTAR 1:5
 - R.C.C. COLOUMN IN C.C. 1:2:4
 - PLINTH BEAM IN R.C.C. 1:2:4
 - WALL PLASTERING IN CM 1:5 20 mm THICK
 - CEILING PLASTERING IN CM 1:3 12mm THICK
 - PARAPET WALL IN CM 1:5 120mm HIGH
 - SILVER GREY MOSAIC FLOOR 22mm THICK
 - T.W. DOOR FRAMES AND FLOORS DOOR-GRADED
 - ALUMINIUM SLIDING WINDOWS WITH 4mm PLAIN GLASS
 - WEATHERING COURSE - BRICK JELLY CONCRETE LAID WITH PRESSED CONCRETE TILES
 - FLOORING CONCRETE IN C.C. 1:4:8
 - SAND FILLING
 - R.C.C. FOOTING IN R.C.C. 1:2:4


- JOINERIES:-**
- D - DOOR 1.00 X 2.13
 - D1 - DOOR 0.90 X 2.13
 - D2 - DOOR 0.76 X 2.13
 - W - WINDOW 1.37 X 1.22
 - W1 - WINDOW 1.37 X 0.90
 - V - VENTILATOR 0.76 X 0.76
 - O - OPENING 0.90 X 2.13

ALL DIMENSIONS ARE IN 'METRES'


AREA STATEMENT:-

PLOT EXTENT	:-	3301.28 M ²
GROUND FLOOR AREA FOR BLOCK A,B,C&D	:-	1176.63 m ²
TYPICAL FLOOR AREA FOR BLOCK A,B,C&D	:-	3763.29 m ²
TOTAL FLOOR AREA FOR BLOCK A,B,C&D	:-	4939.92 m ²
LUMBER ROOM (3.05 x 3.81)	:-	(-111.62)
F.S.I. PROVIDED FOR 4 BLOCKS	:-	1.49
PLOT COVERAGE FOR 4 BLOCKS	:-	38 %
TOTAL NUMBER OF DWELLING	:-	64 Nos.
NUMBER OF SCOOTER PARKING	:-	64 Nos.

- REFERENCE:-**
- PROPOSED BUILDING - (Symbol)
 - ROAD LIMITS - (Symbol)
 - SITE BOUNDARY - (Symbol)

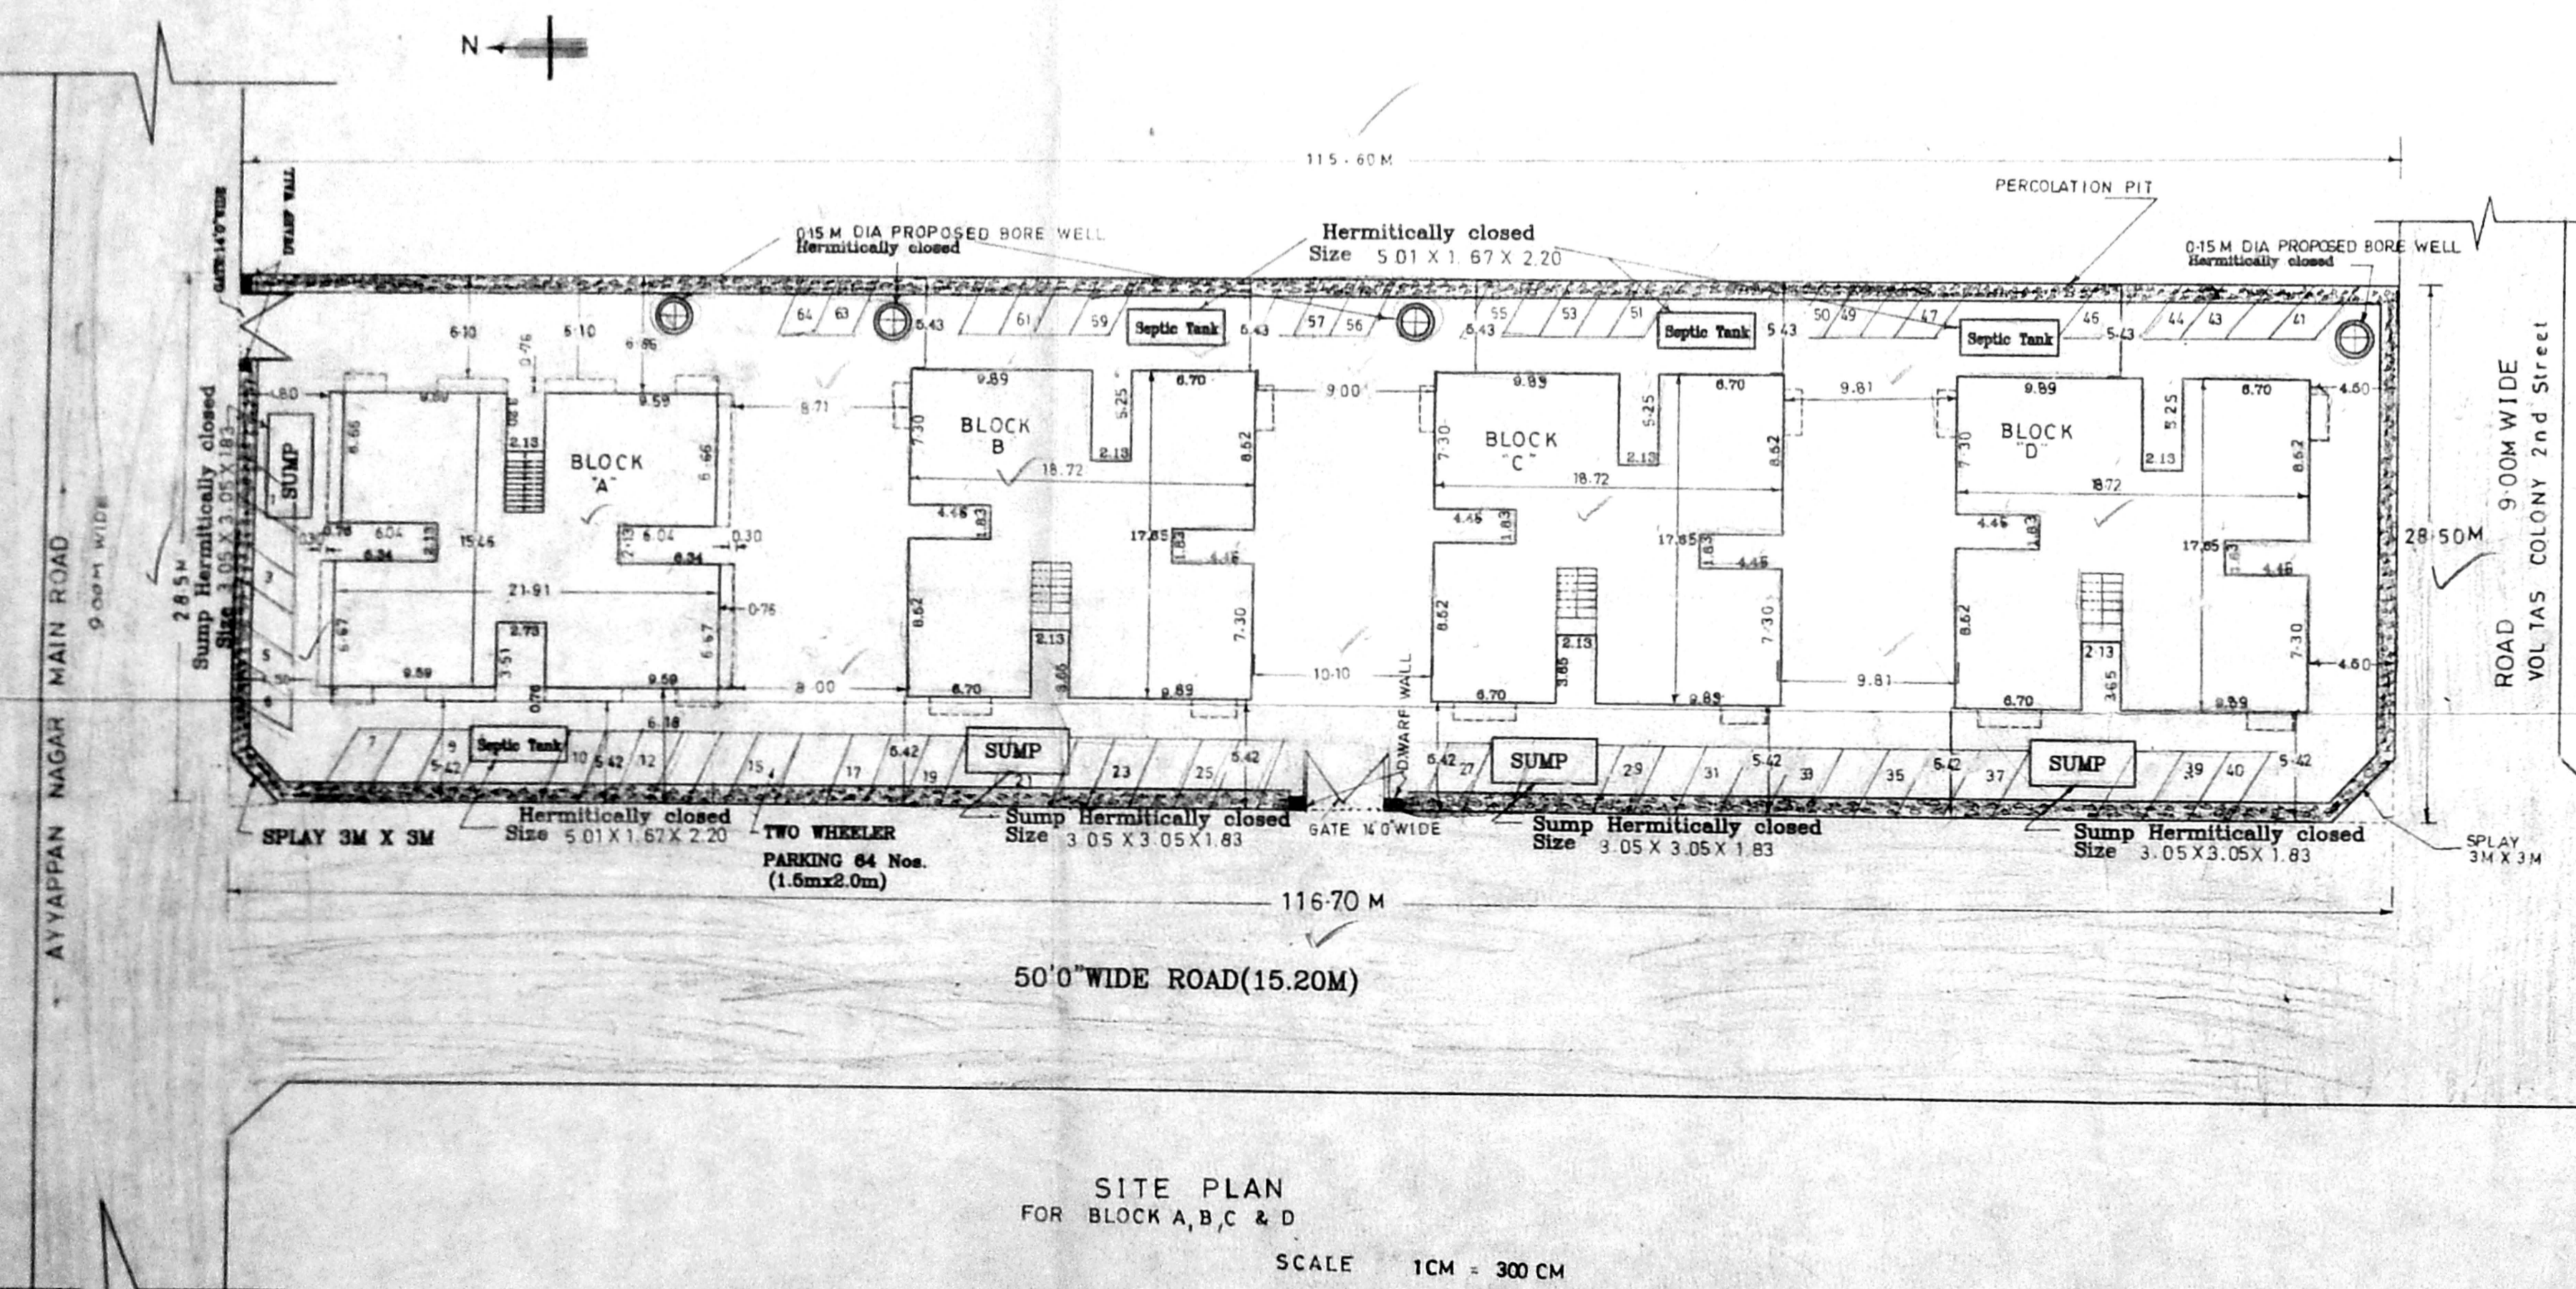

SITE PLAN FOR BLOCK A, B, C & D
SCALE 1CM = 300 CM

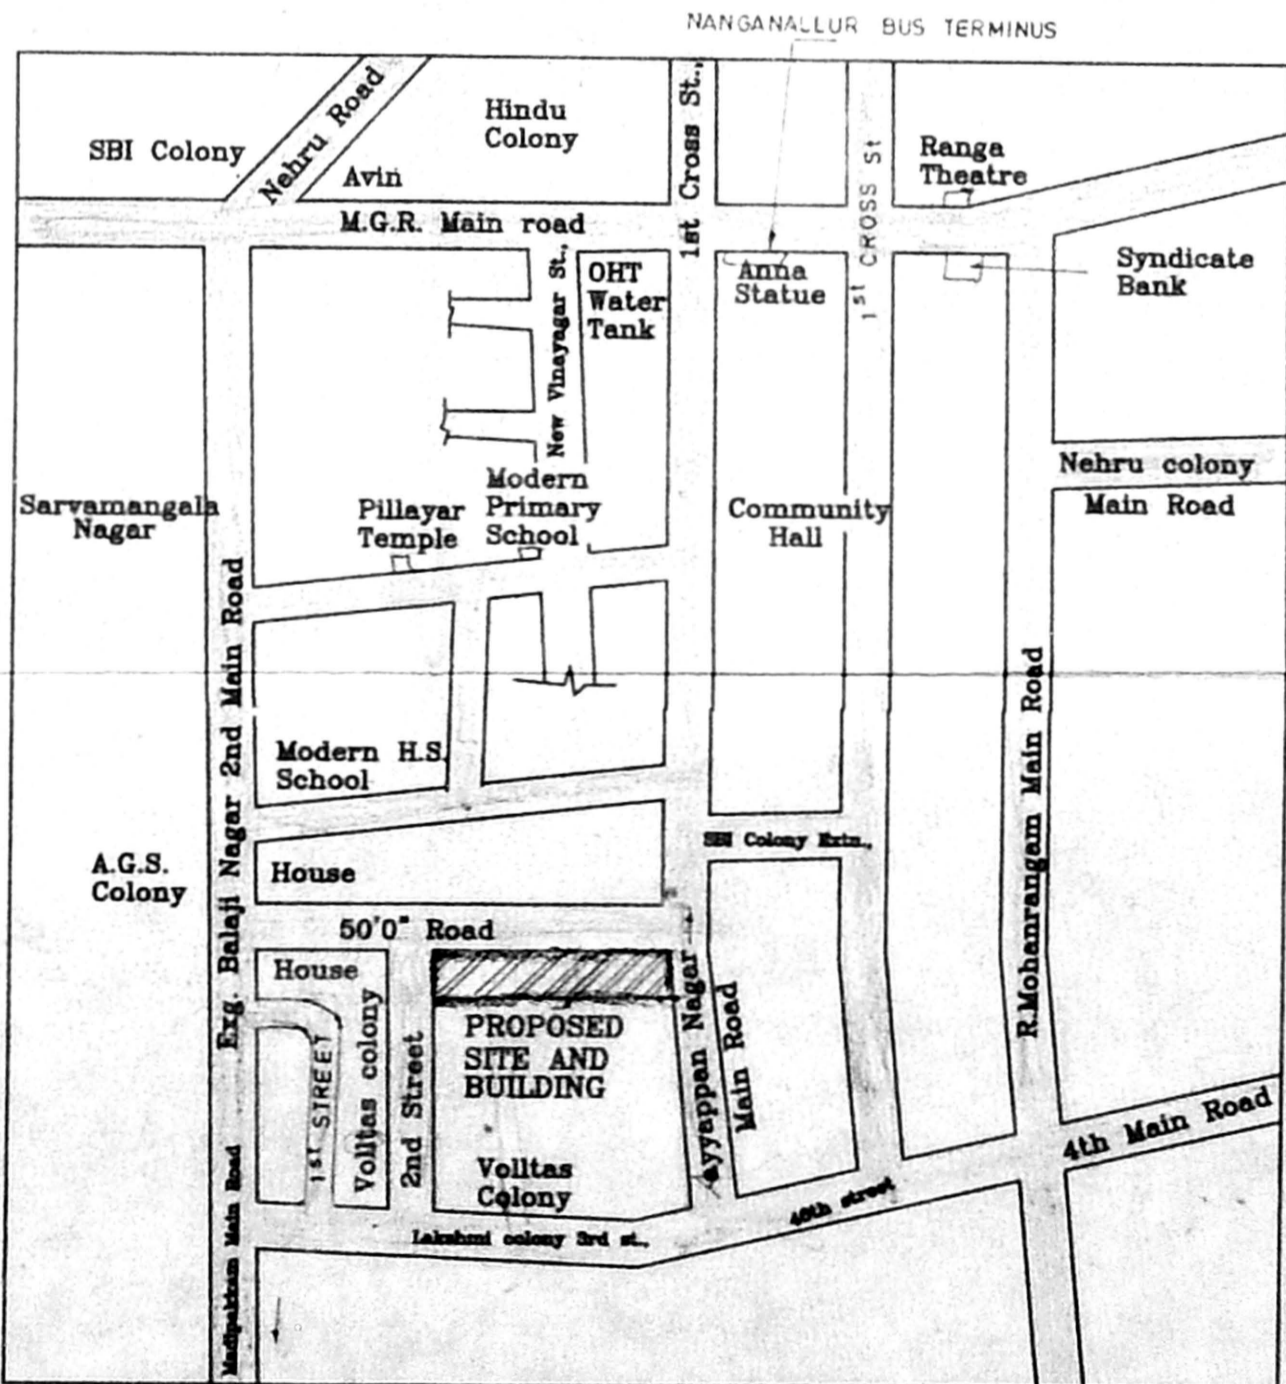

KEY PLAN (Not To Scale)

Basanti
M. S. Rajamania
(POWER AGENT)
OWNER'S SIGNATURE

P.C. GOWRI CHANKAR
Class-I. Licensed Surveyor No-151
No-5, Vadivelupuram,
West Mambalam CHENNAI-33.
(Near Srinivasa Theatre).
Ph: 489 29 24, 485 14 95

LICENSED SURVEYOR

SITE PLAN SHOWING THE PROPOSED RESIDENTIAL BUILDING AT PLOT No.1 TO 6 OF T.S. No.85/2 to 85/0.N.O. 133, THALAKANNAN CHERY VILLAGE, NANGANALLUR, CHENNAI -114.

VILLAGE :- 133, Thalakanancheri Village TOWN
SURVEY No. :- 85/2, to 85/10
BLOCK No. :- Block No. 16
WARD :- D
PLOT No. :- 110 6
SHEET No. :- 03 OF 03