



ELEVATION

SECTION-AB

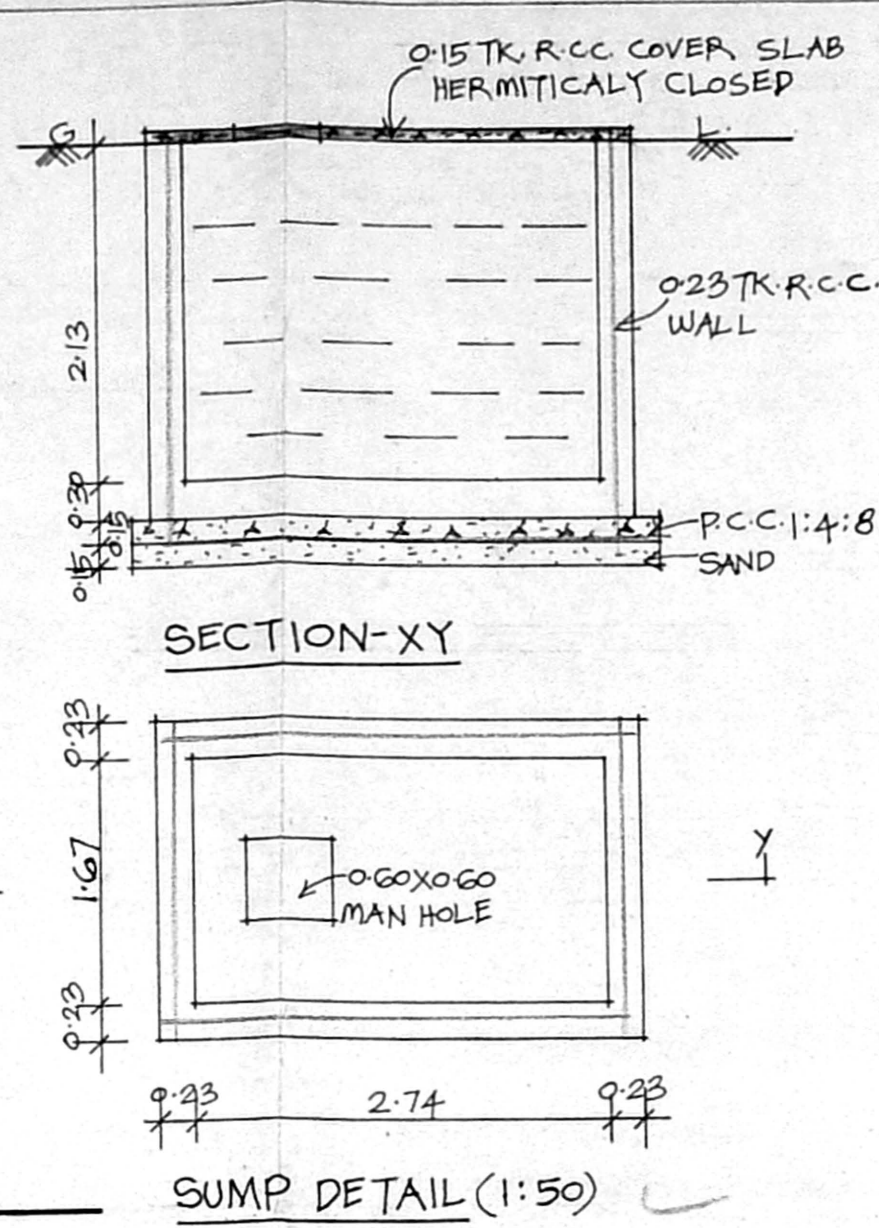


SUMP DETAIL (1:50)


KEY PLAN (NOT TO SCALE)

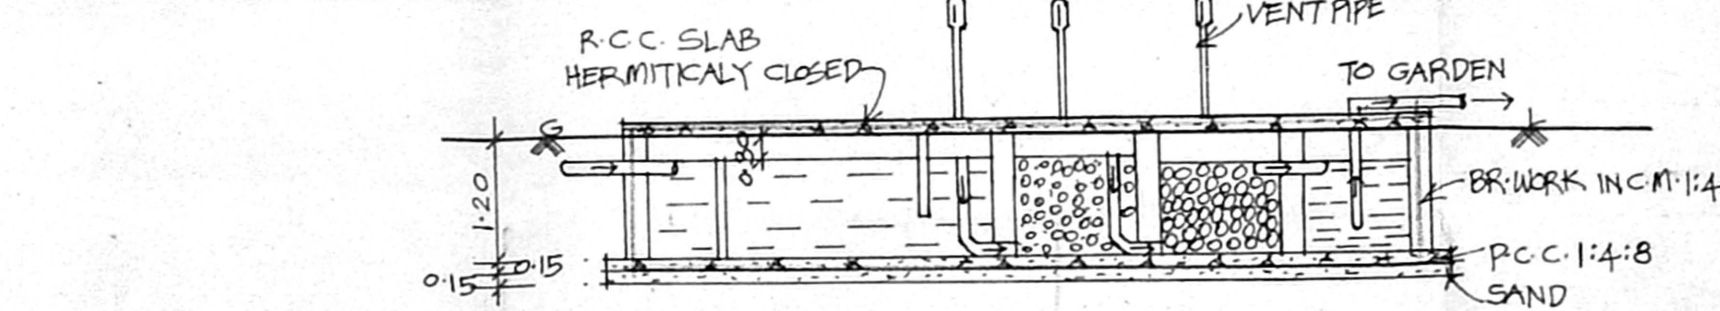


SECTION-CD

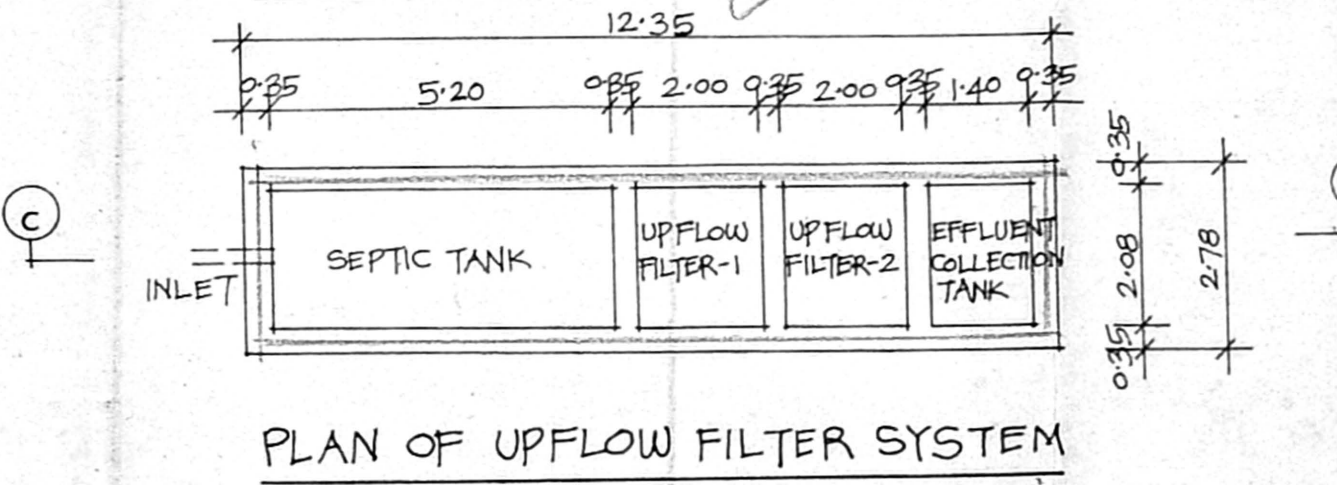


PLAN OF UPFLOW FILTER SYSTEM

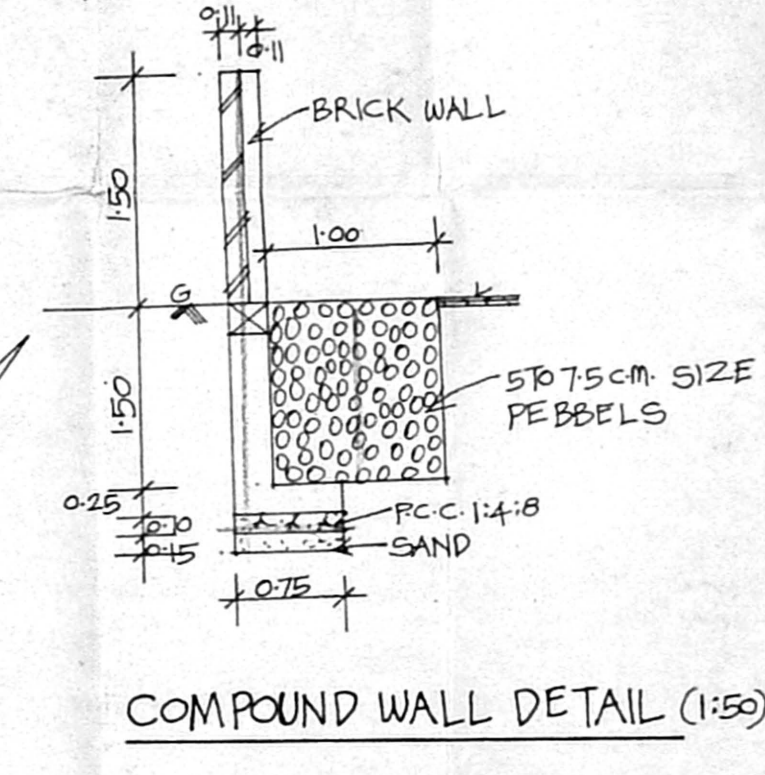


COMPOUND WALL DETAIL (1:50)

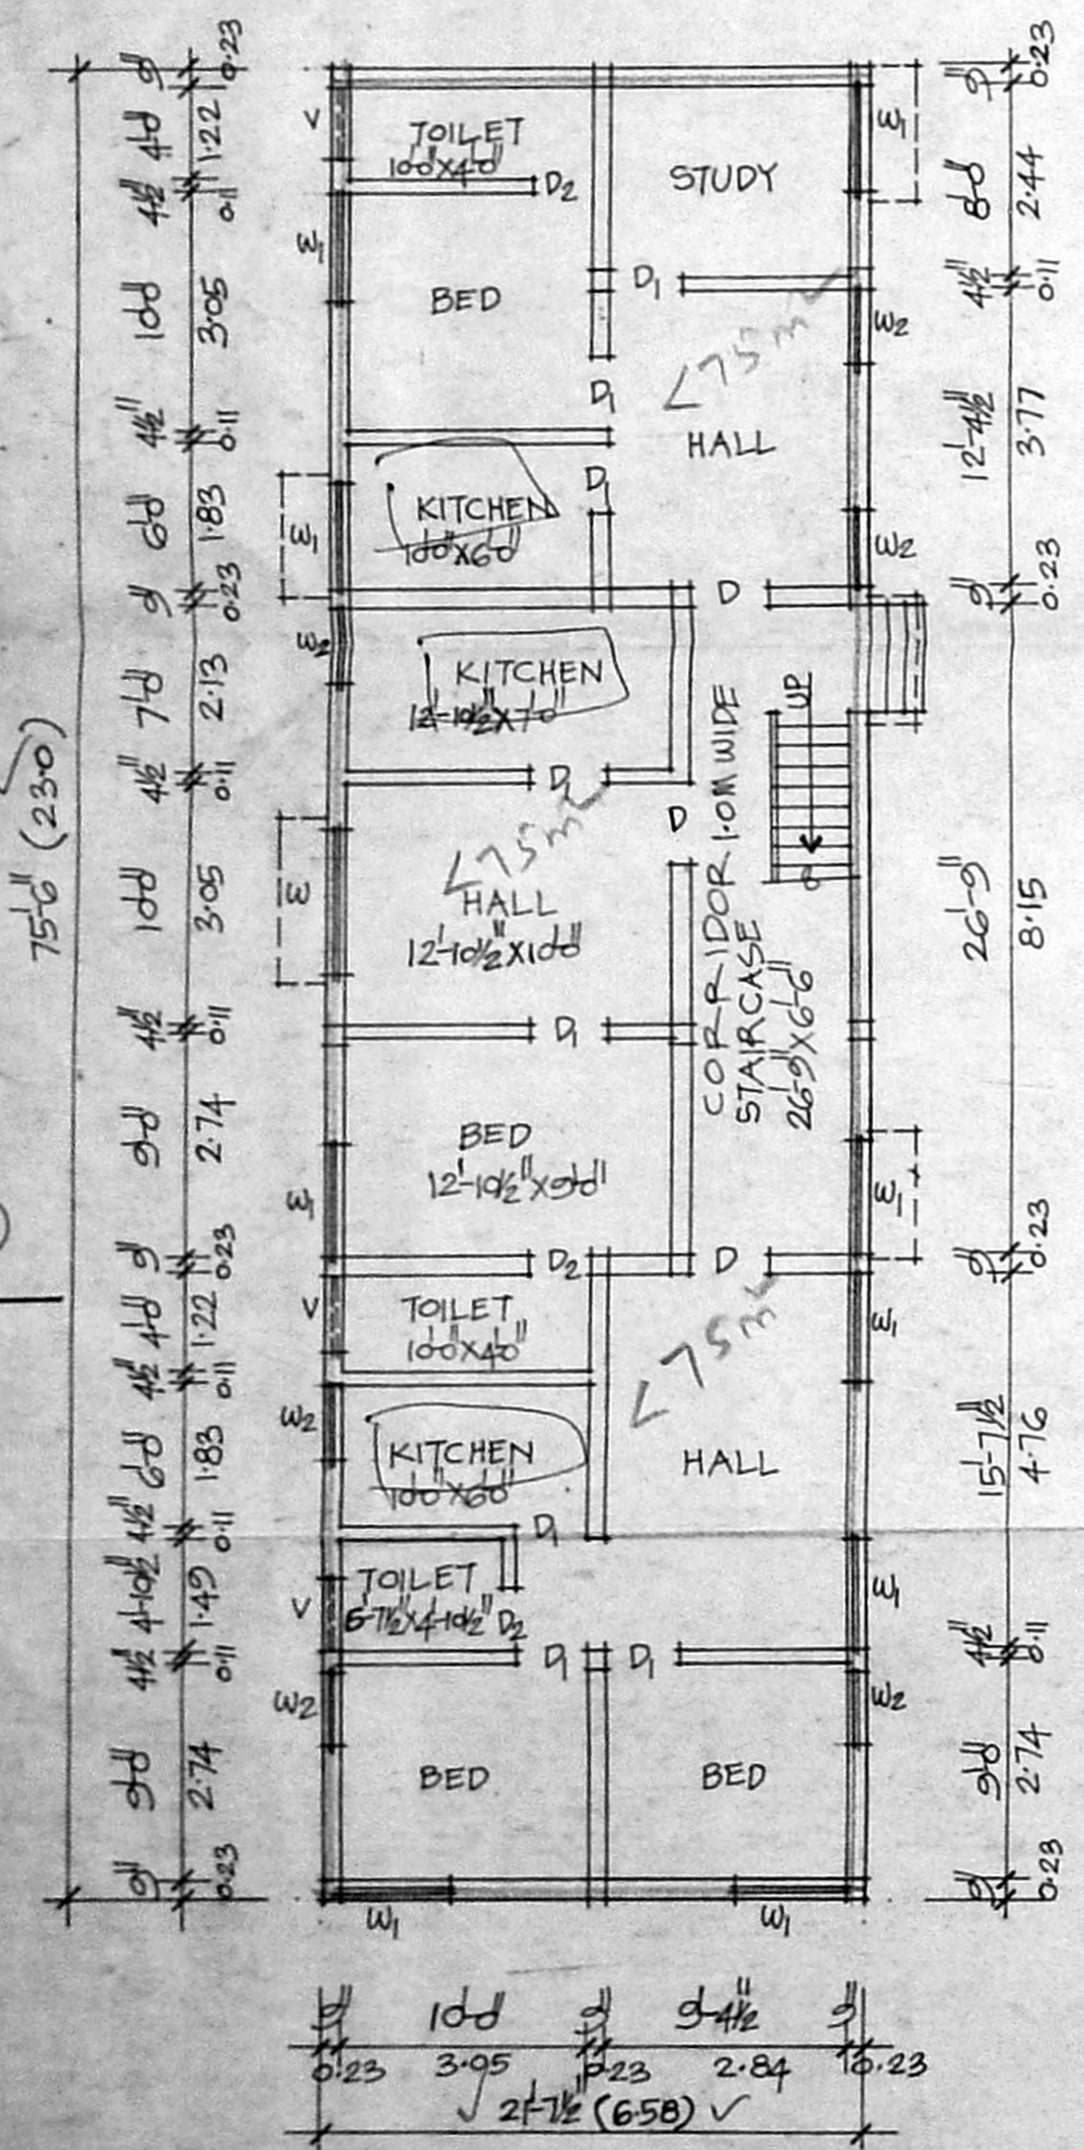


GROUND FLOOR PLAN SCALE 1:100

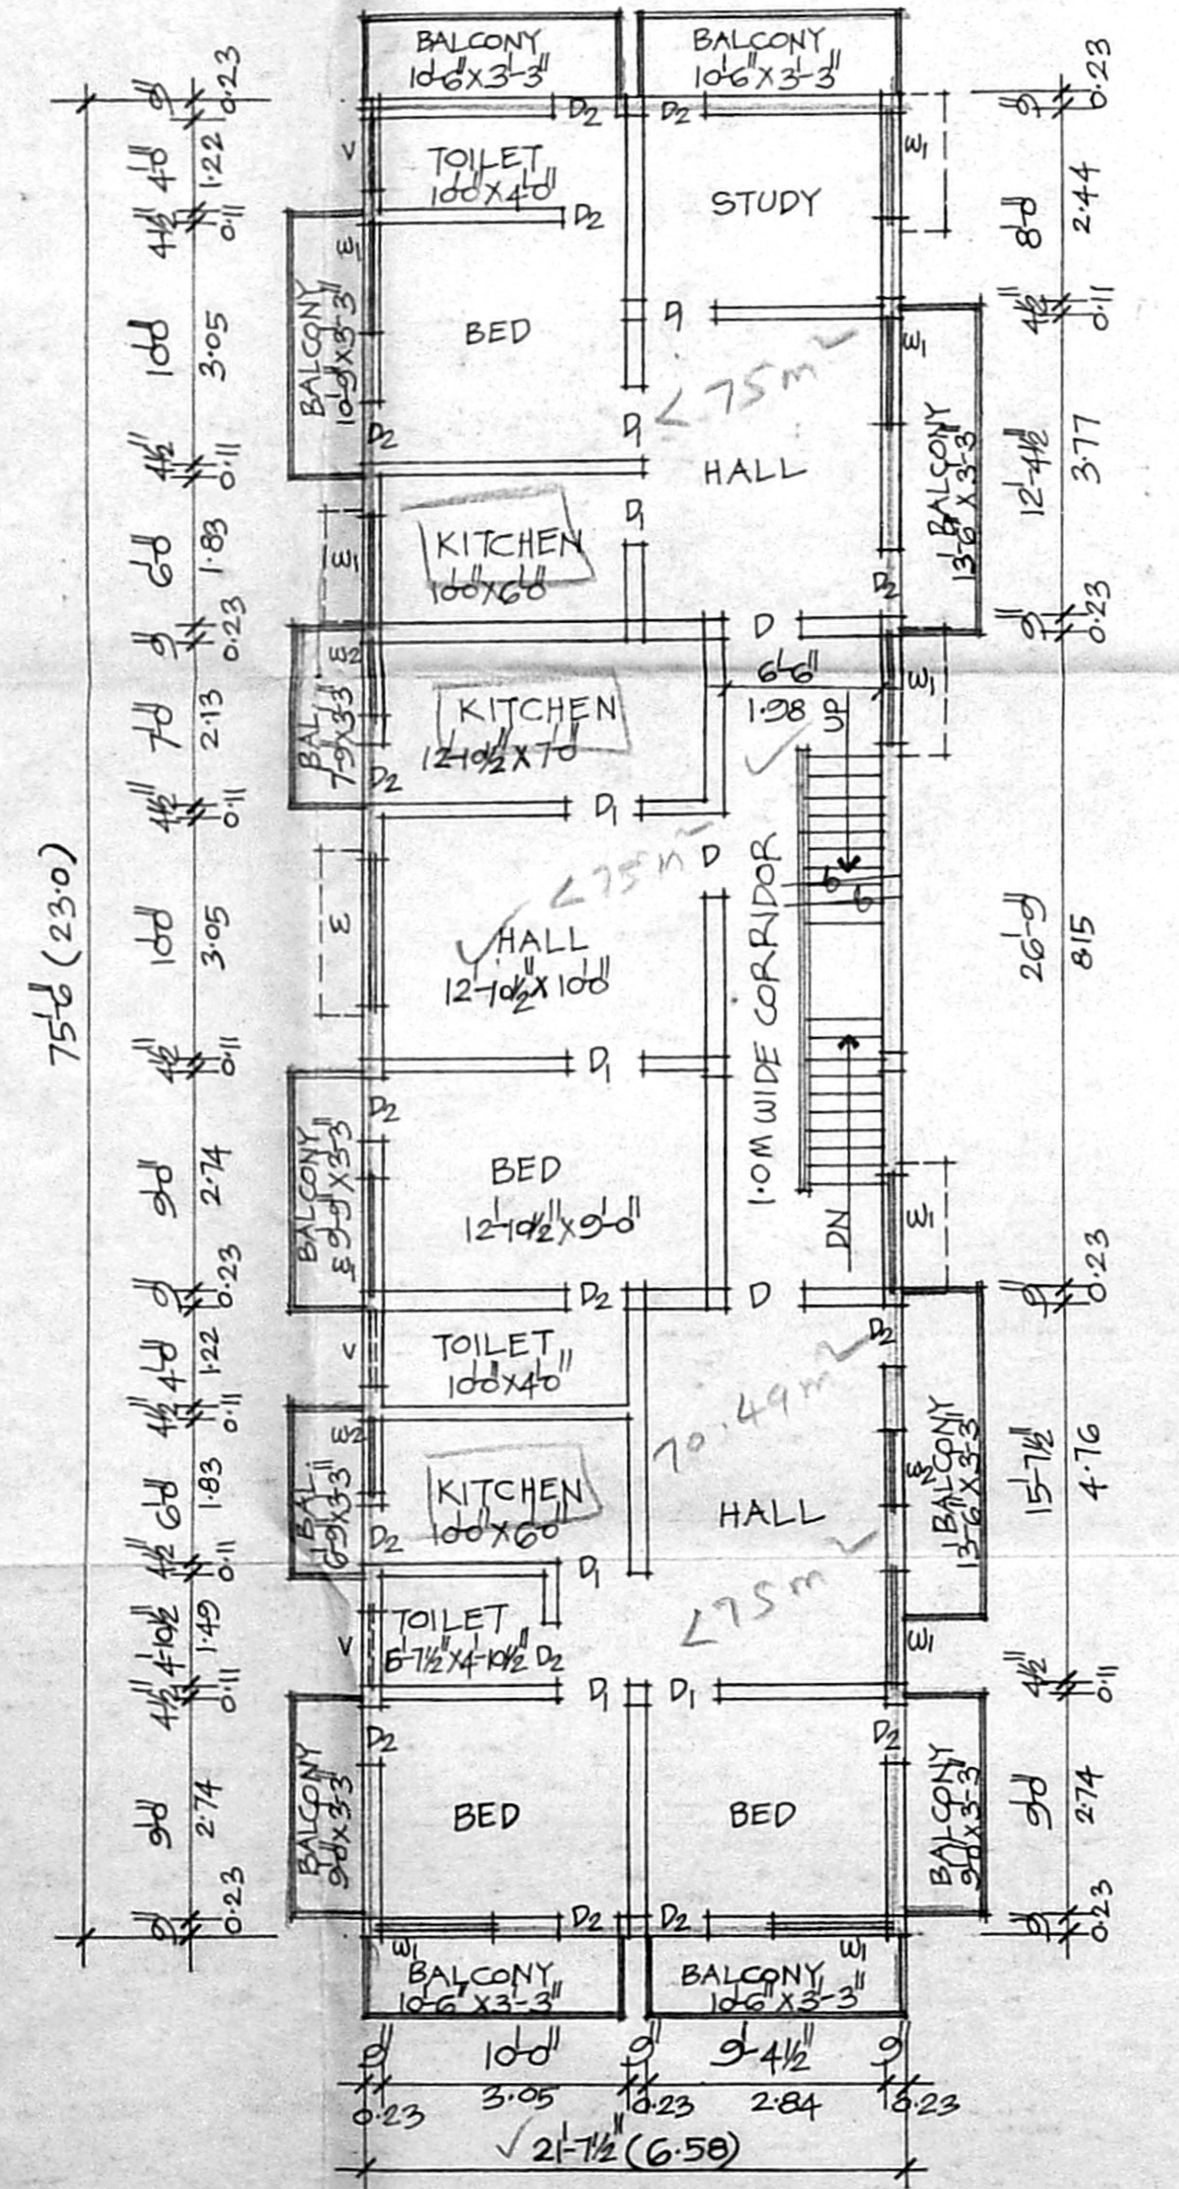

TYPICAL FLOOR PLAN (FIRST & SECOND)

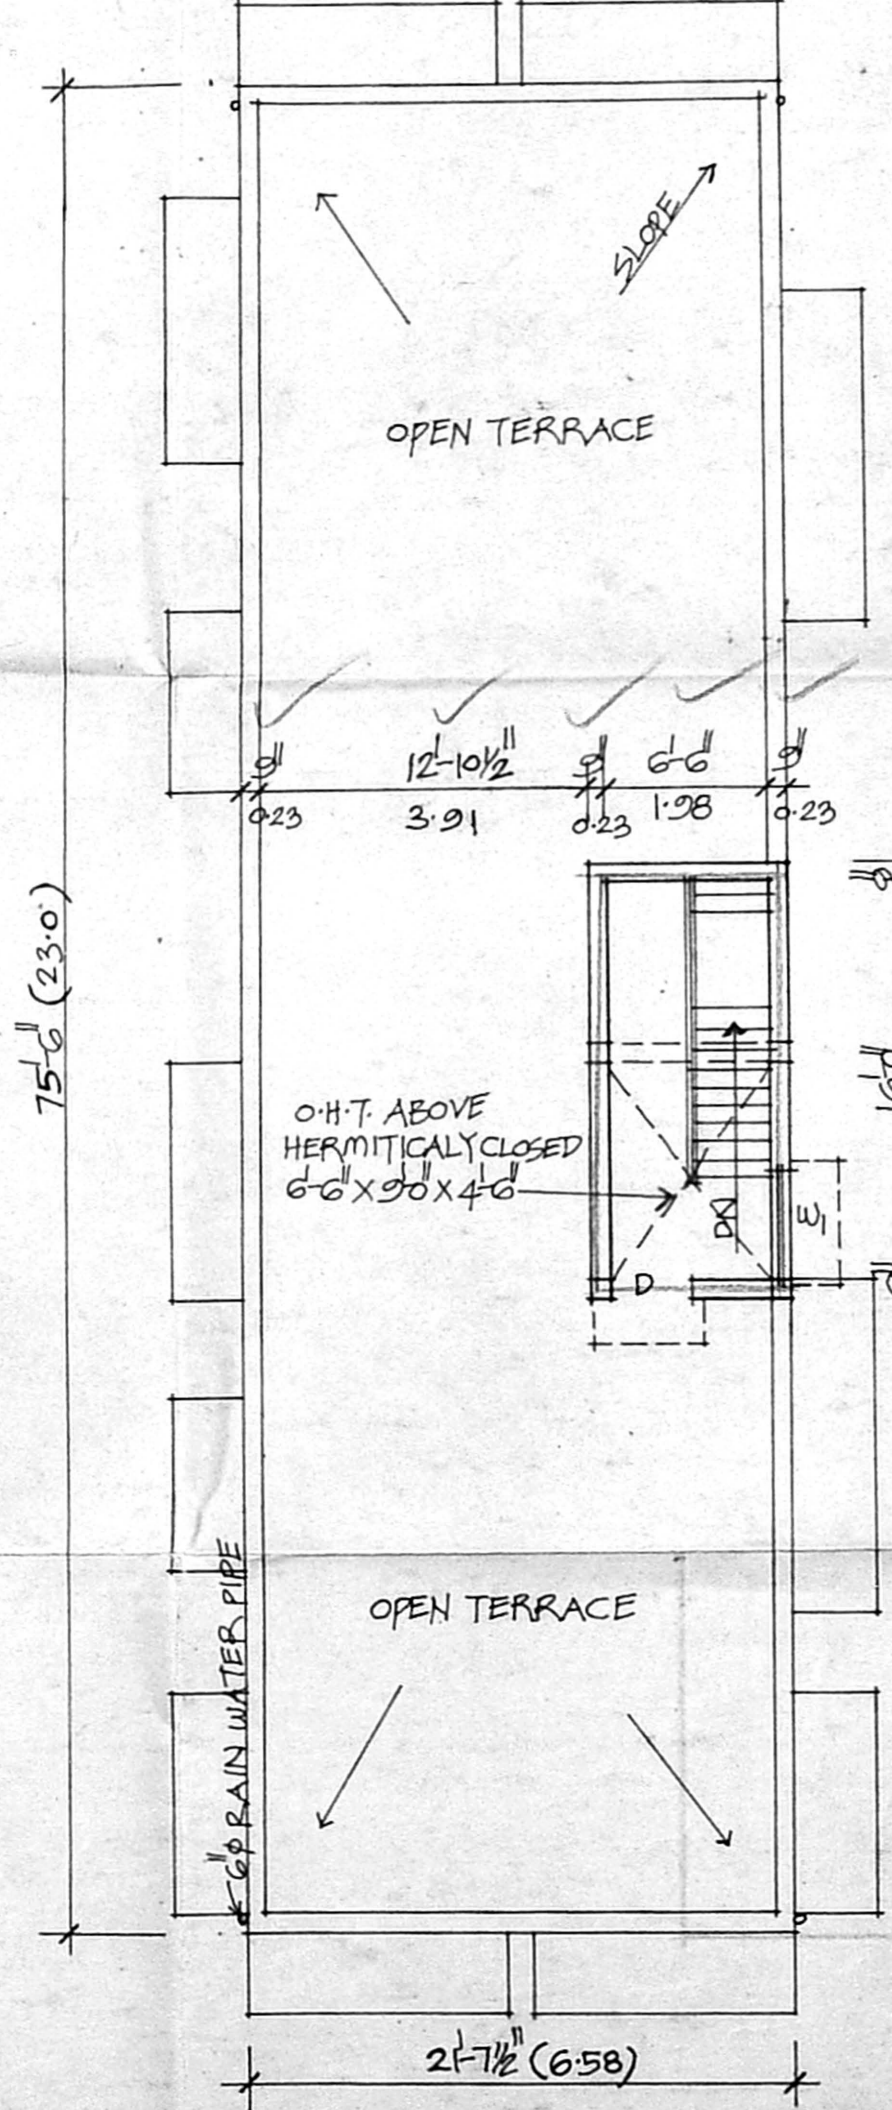

TERRACE PLAN

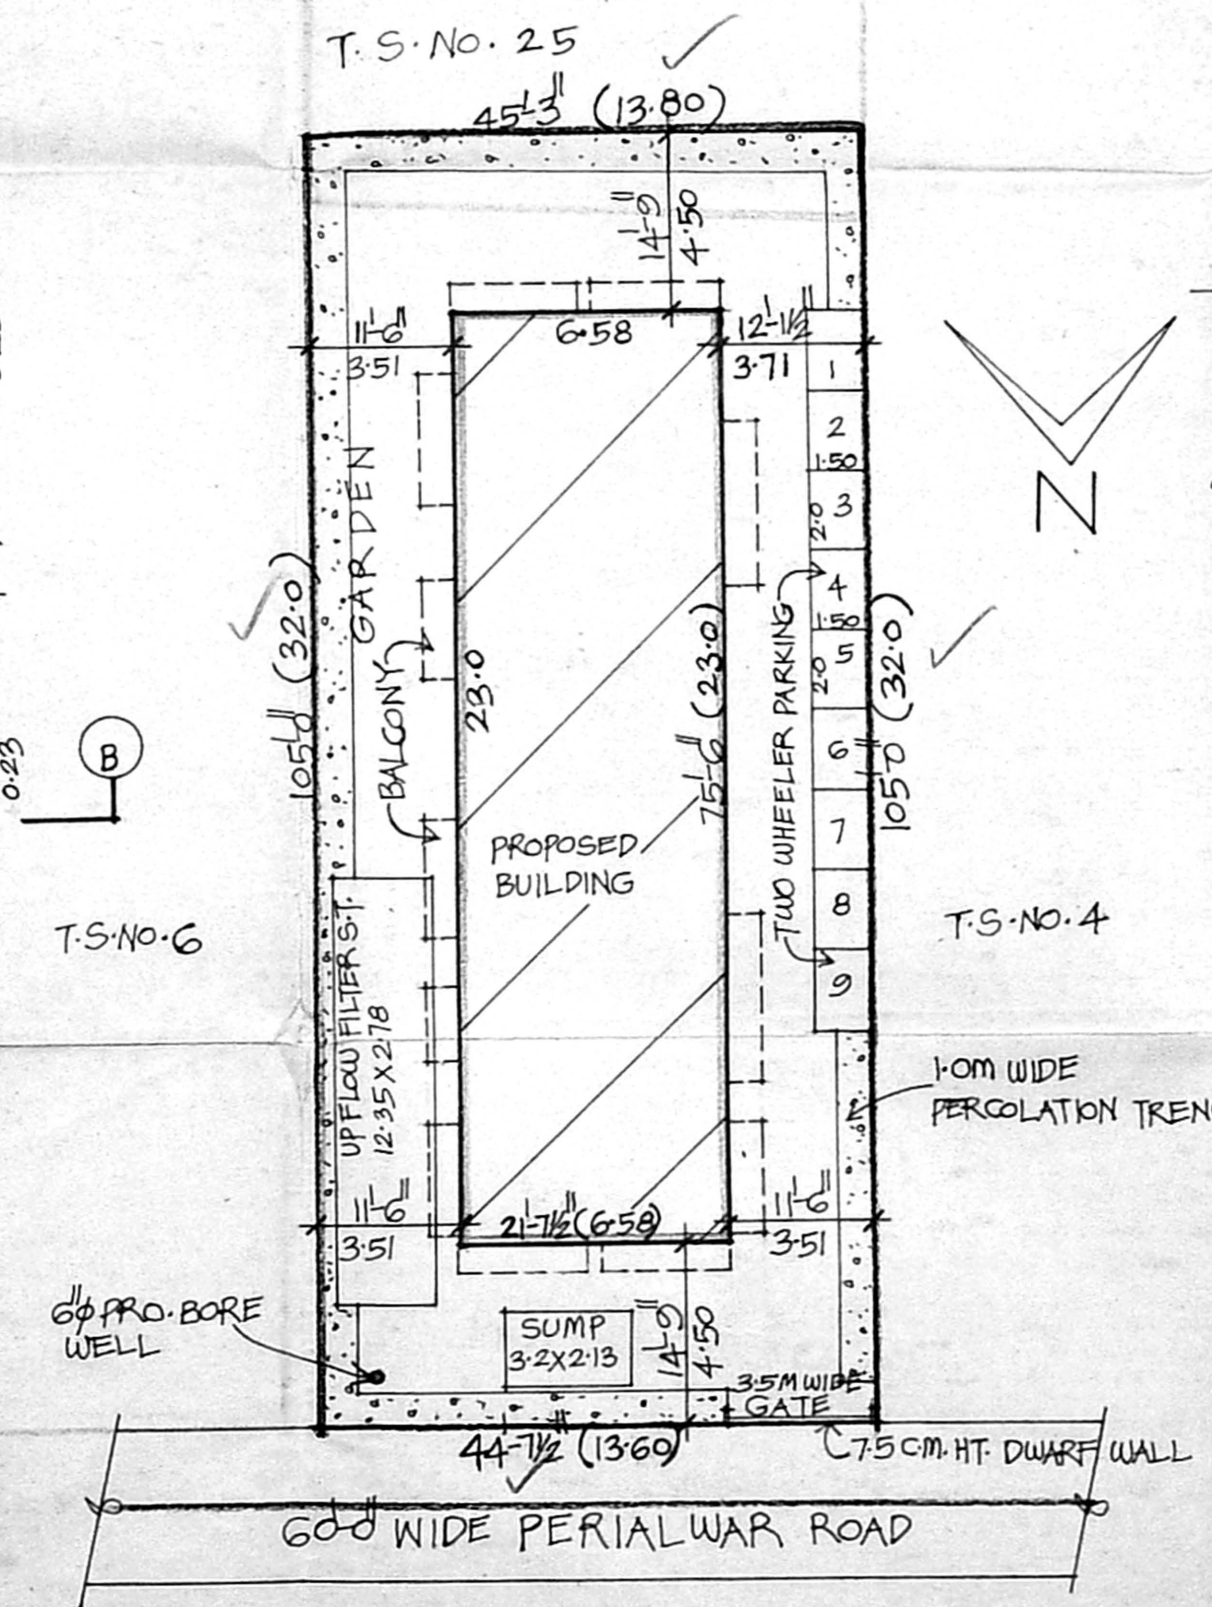

SITE PLAN SCALE 1:100 (1:200)

**SPECIFICATION**

P.C.C. 1:4:8 IN FOUNDATION  
 SAND FILL IN FOUNDATION  
 BRICK WORK IN C.M. 1:5  
 PLASTERING IN C.M. 1:4  
 R.C.C. WORKS IN 1:2:4 MIX.

CMDA (B) / No. 1  
 C No. B/22065/98

**JOINERY DETAIL**

D	DOOR	Surutty 1'00x2'13	Pu
D1	»	P.A. 0'91x2'13	22/4/99
D2	»	P 0'76x2'13	26/4/99
W	WINDOW	A.P. 1'83x1'22	D.P.
W1	»	1'37x1'22	
W2	»	0'91x1'22	
V	VENTILATOR	0'91x0'61	

**COLOUR INDEX**

PROPOSAL  
 PLOT BOUNDARY  
 ROAD

**AREA DETAIL**

PLOT EXTENT : 4718 SQ.FT. 438.40 SQ.M.  
 GROUND FLOOR : 1633 » 151.71 »  
 FIRST FLOOR : 2030 » 188.59 »  
 SECOND FLOOR : 2030 » 188.59 »  
 TOTAL : 5693 » 528.89 »  
 F.S.I : 1:21 COVERAGE : 43% ✓

PLAN SHOWING THE PROPOSED RESIDENTIAL BUILDING AT PLOT NO.1, PERIALWAR ROAD, SUNDARAM COLONY, T.S. NO: 5, OF SELAIYUR VILLAGE, WARD-9, BLOCK NO:3 TAMBARAM MUNICIPALITY. D.P.R. APPD. NO. 202/65.

OWNER (G.P.A. HOLDER)  
 T. G. KRISHNAMURTHY RAO  
 Class I Licensed Surveyor [50/98 99]  
 Corporation of Chennai  
 13, "Shree Anjneya"  
 11, Tamblish Road,  
 WEST MAMBALAM, CHENNAI-33.  
 LICENSED SURVEYOR