


GROUND FLOOR PLAN

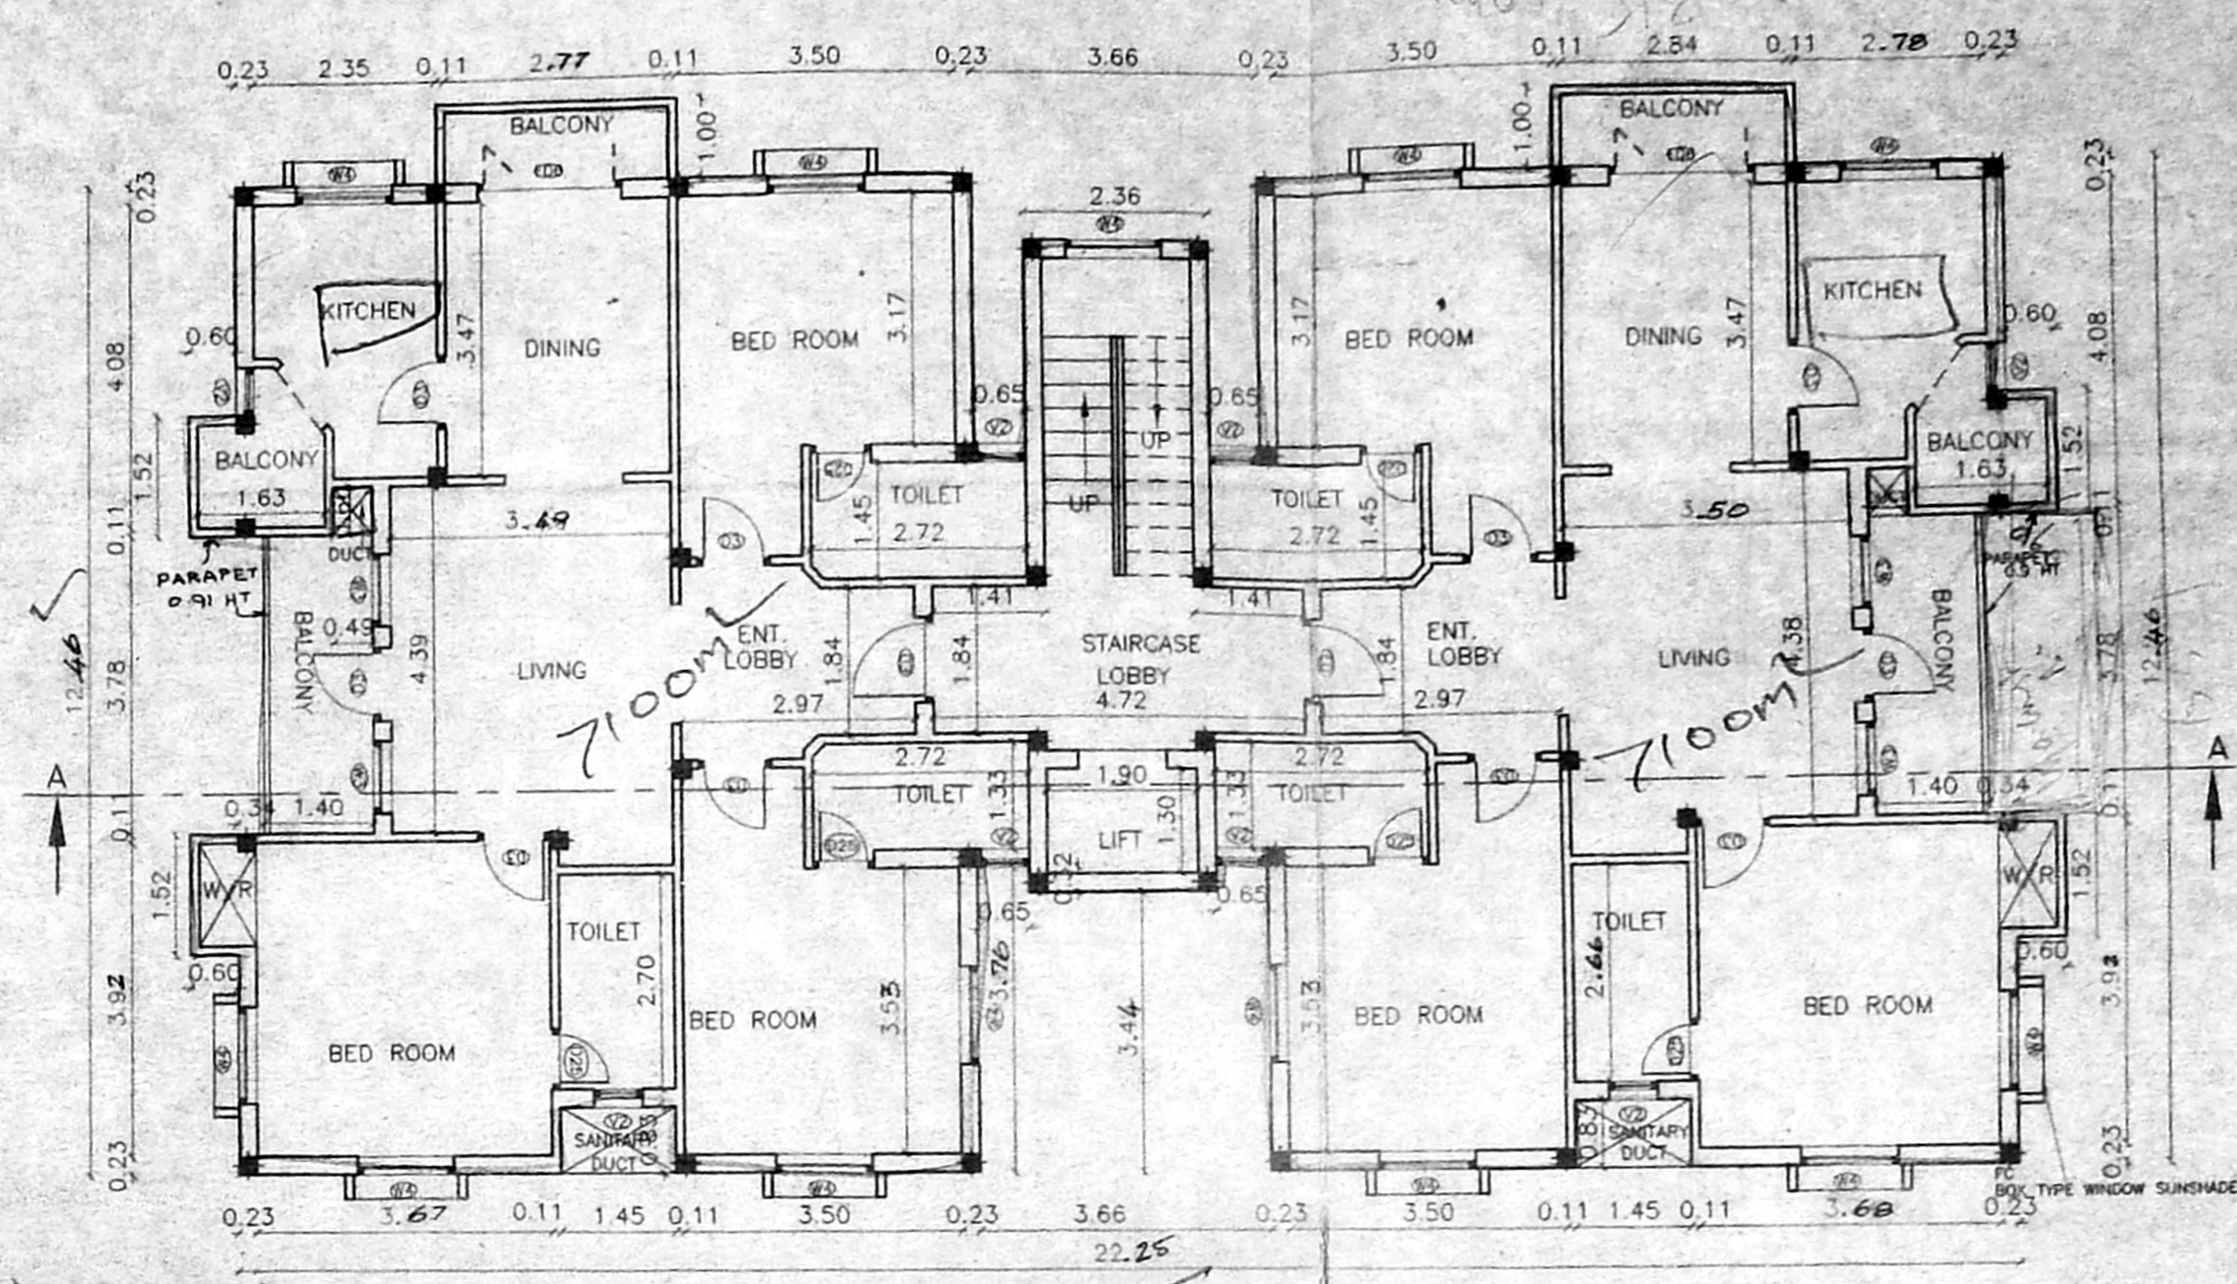

TYPICAL FLOOR PLAN (1st & 2nd)

NAME	DESCRIPTION	NO.	SIZE
ED	Entrance Door	1	1.06x2.13
D3	Flush Door	1	0.91x2.13
D25	Flush Door	26	0.76x2.13
D2	Flush Door	1	0.61x2.13
FD6	French Door	1	1.83x2.13
D2/V2	Flush Door Cum Ventilator	1	0.61x2.13
W4	Window	1	1.22x1.22
V2	Ventilator	1	0.61x0.91

AREA STATEMENT

PLOT AREA 626.63 sq.m(6745sq.ft)

N.F.S.I. AREA

GROUND FLOOR 51.58 sq.m

F.S.I. AREA

STILT FLOOR 16.73 sq.m

GROUND FLOOR 181.28 sq.m

FIRST FLOOR 262.07 sq.m

SECOND FLOOR 262.07sq.m

THIRD FLOOR 198.16 sq.m

TOTAL AREA 920.91 sq.m


F.S.I. PROVIDED 1.469

F.S.I. PERMISSIBLE 1.50


PLOT COVERAGE PROVIDED 4.82%

PLOT COVERAGE PERMISSIBLE 65%

5 NOS. CAR PARKING AND 3 NOS. TWO-WHEELER PARKING PROVIDED

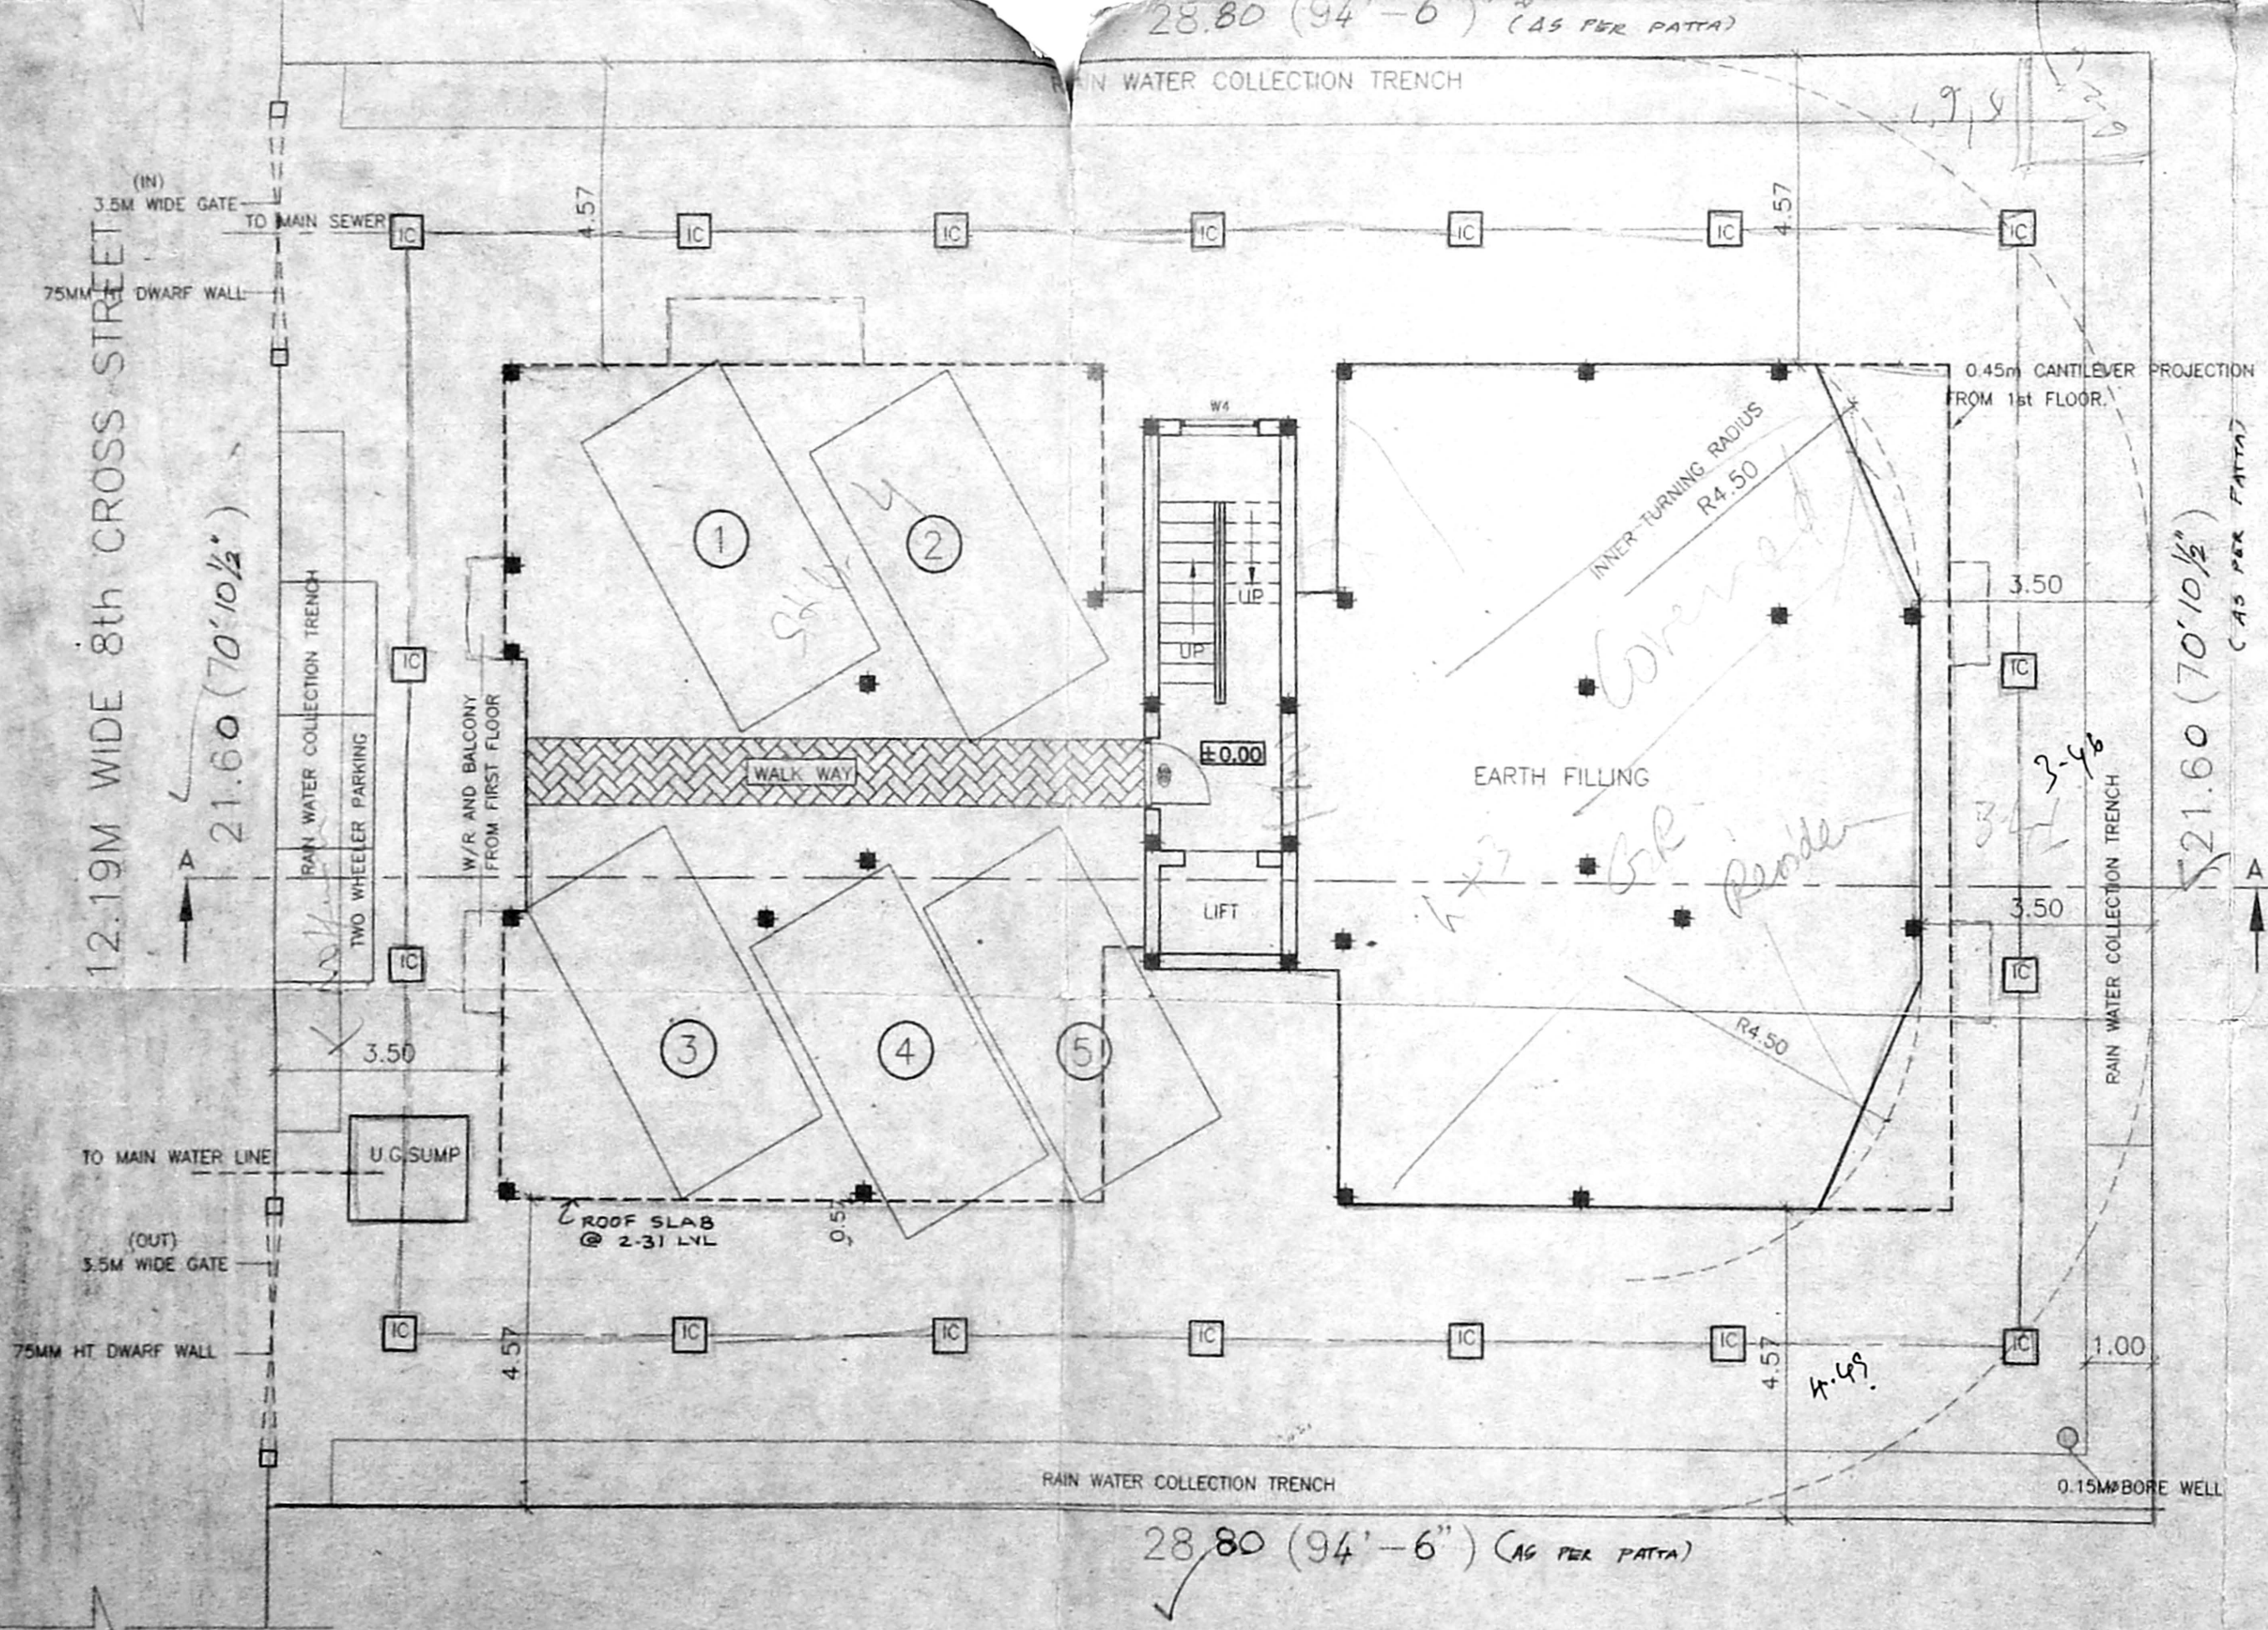

SITE CUM STILT FLOOR PLAN

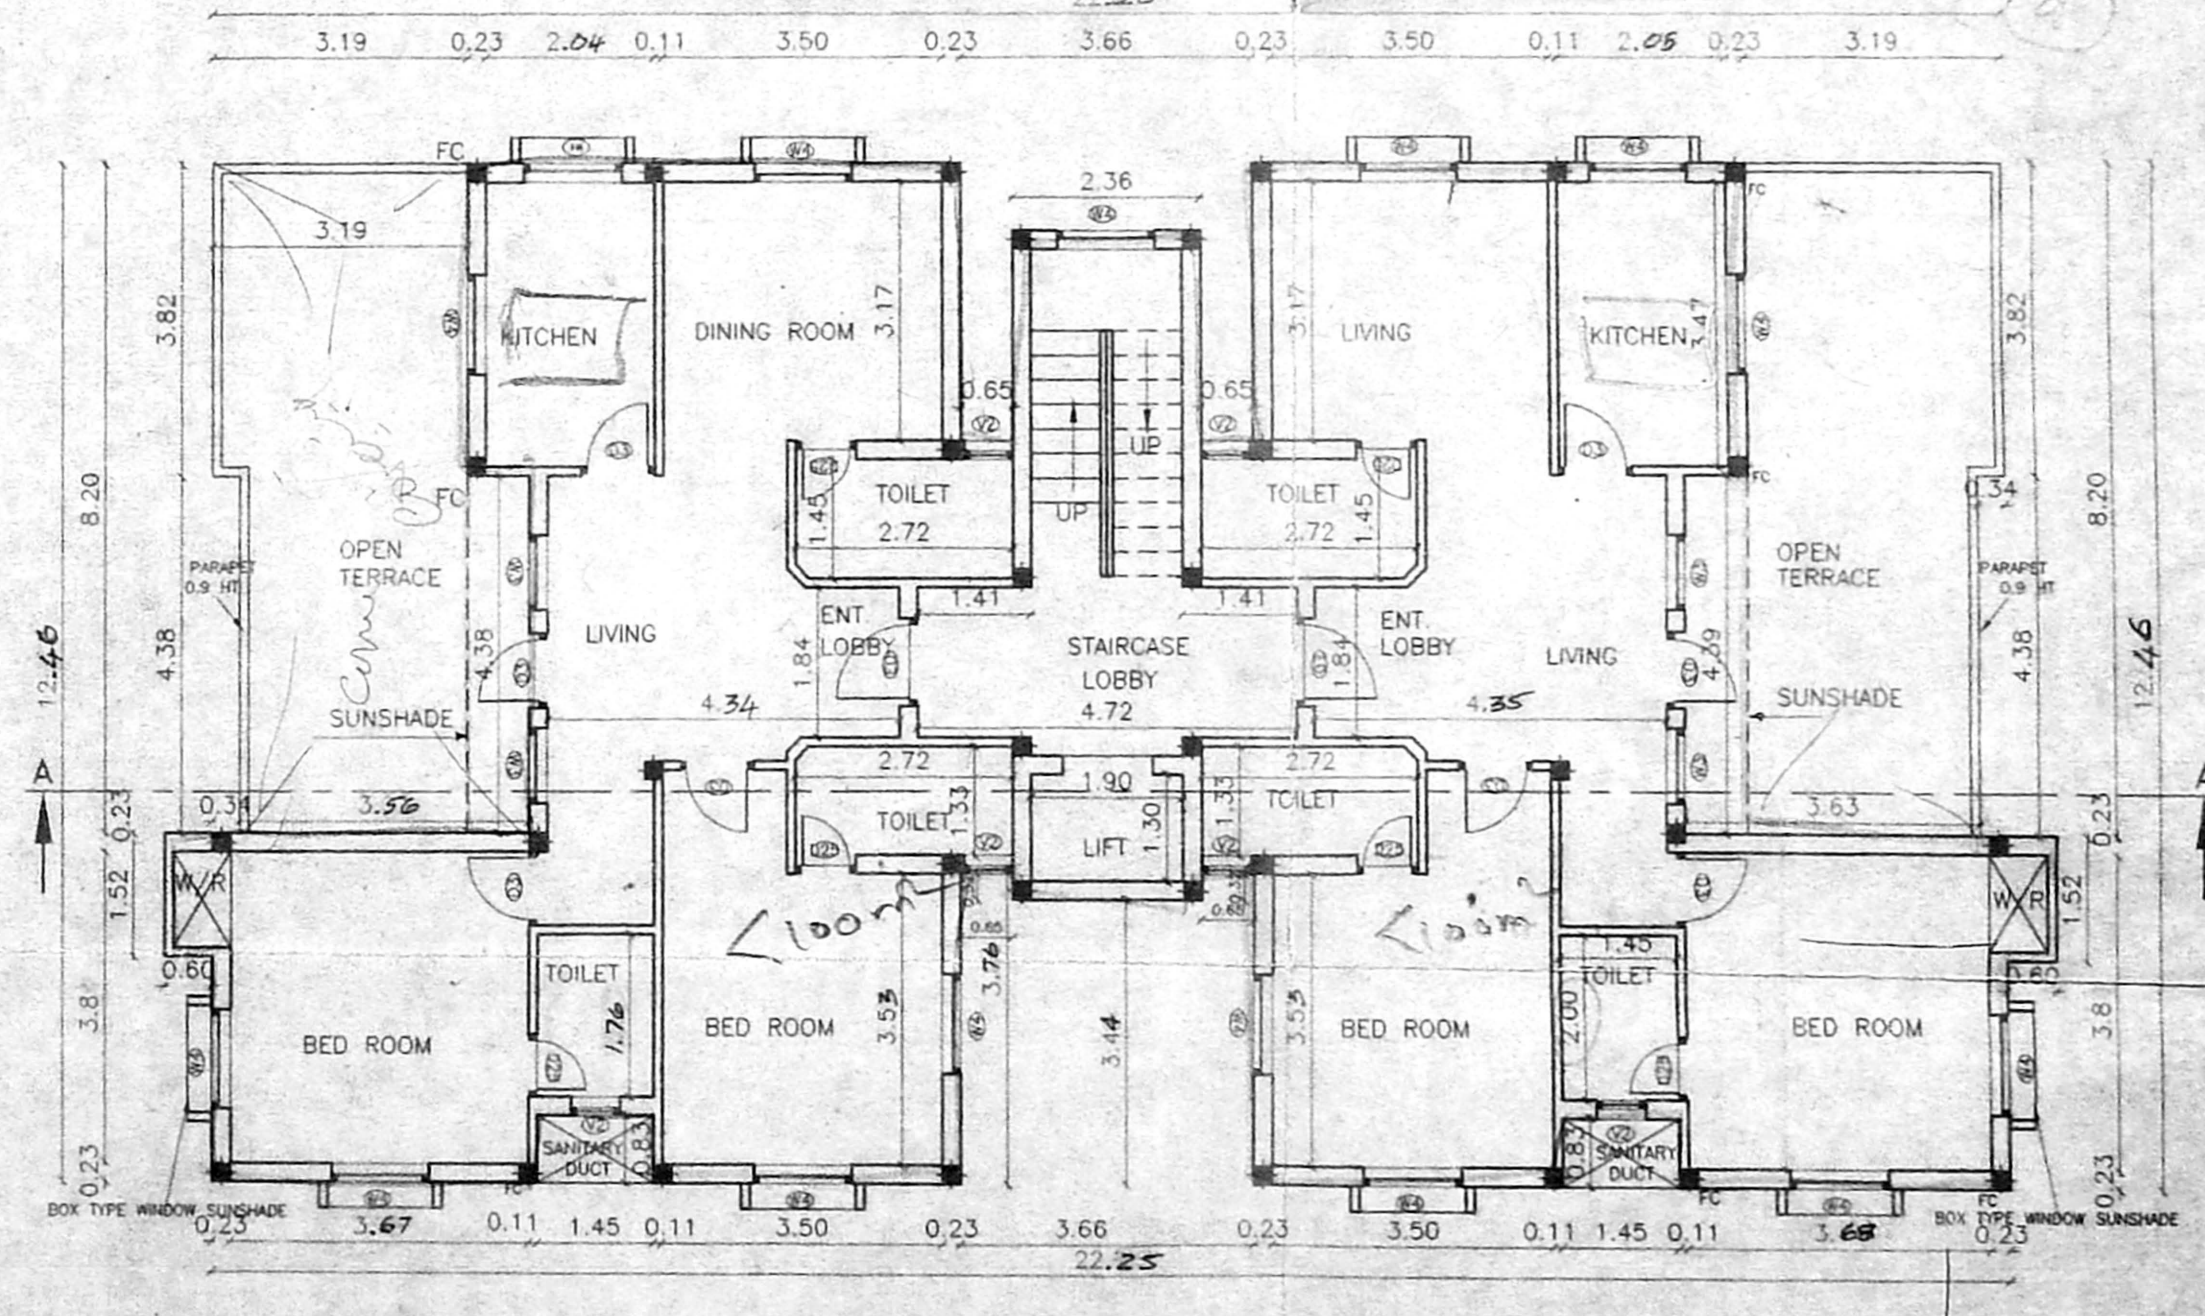

THIRD FLOOR PLAN

PLAN SHOWING THE PROPOSED RESIDENTIAL BUILDING AT PLOT NO.B/125, D.NO.3, 8th CROSS STREET, SHASTRI NAGAR CHENNAI-600 020.T.S.NO.16, BLOCK NO.35. URUR VILLAGE.

DATE: 29/10/98 SHEET NO. 1 OF 2 SCALE 1 : 100

SITE CUM STILT FLOOR, GROUND FLOOR, FIRST, SECOND AND THIRD FLOOR PLAN.

OWNER'S NATURE

LICENSED SURVEYOR

K. SELVAJI, B.E., AMIE, C.Eng (I), A.L.V., Consulting Civil Engineer Chartered Engineer Approved Valuer, Licensed Surveyor Class-I, Reg No: 319/98-99 Corporation of Chennai & Ambattur Municipality No 1/370, Mogappair East, CHENNAI-600 050.

