
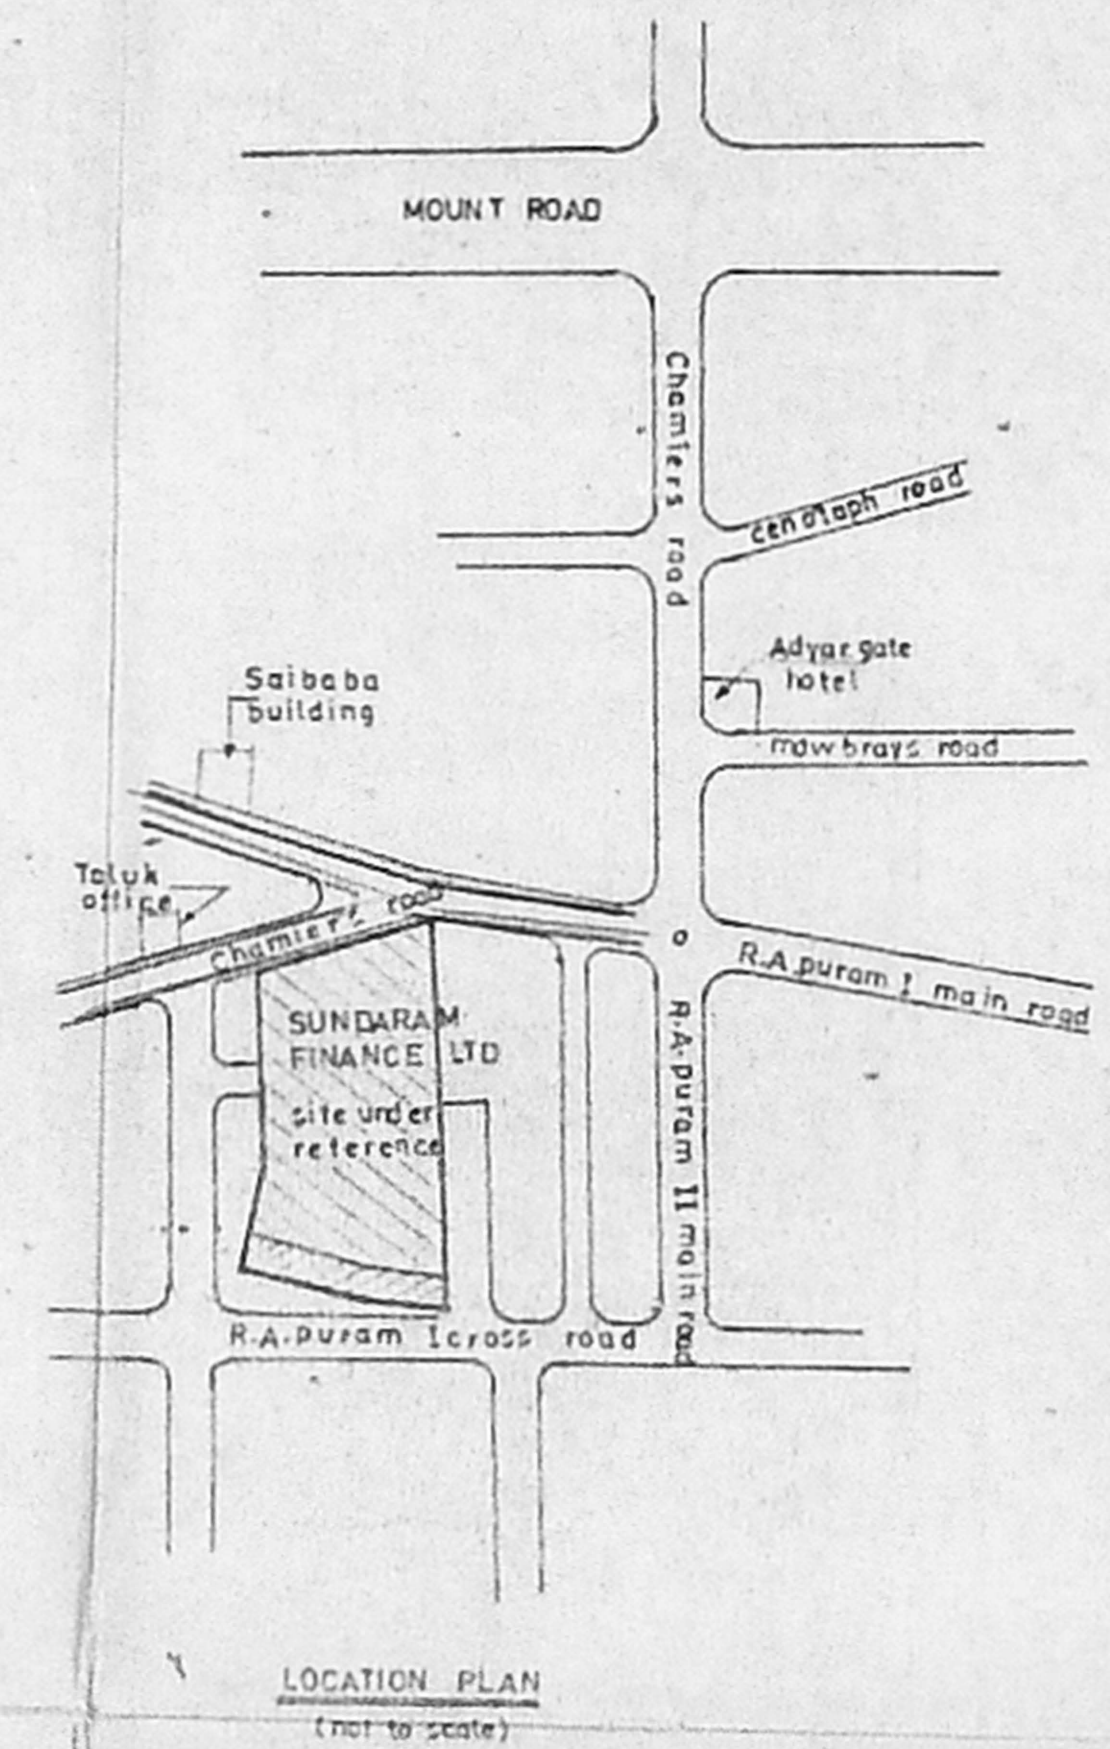


91.8X63.3

Revised Plan
Dt. 28.4.99

PREVIOUS APPL. REF.
 B.A. NO. B/ 9202/98
 P.P.A. NO. B/ 1032/107
 CMDA (B) / No. /
 C.N.T. 32.9.98 B/ 35738/98
 A.P. / 415

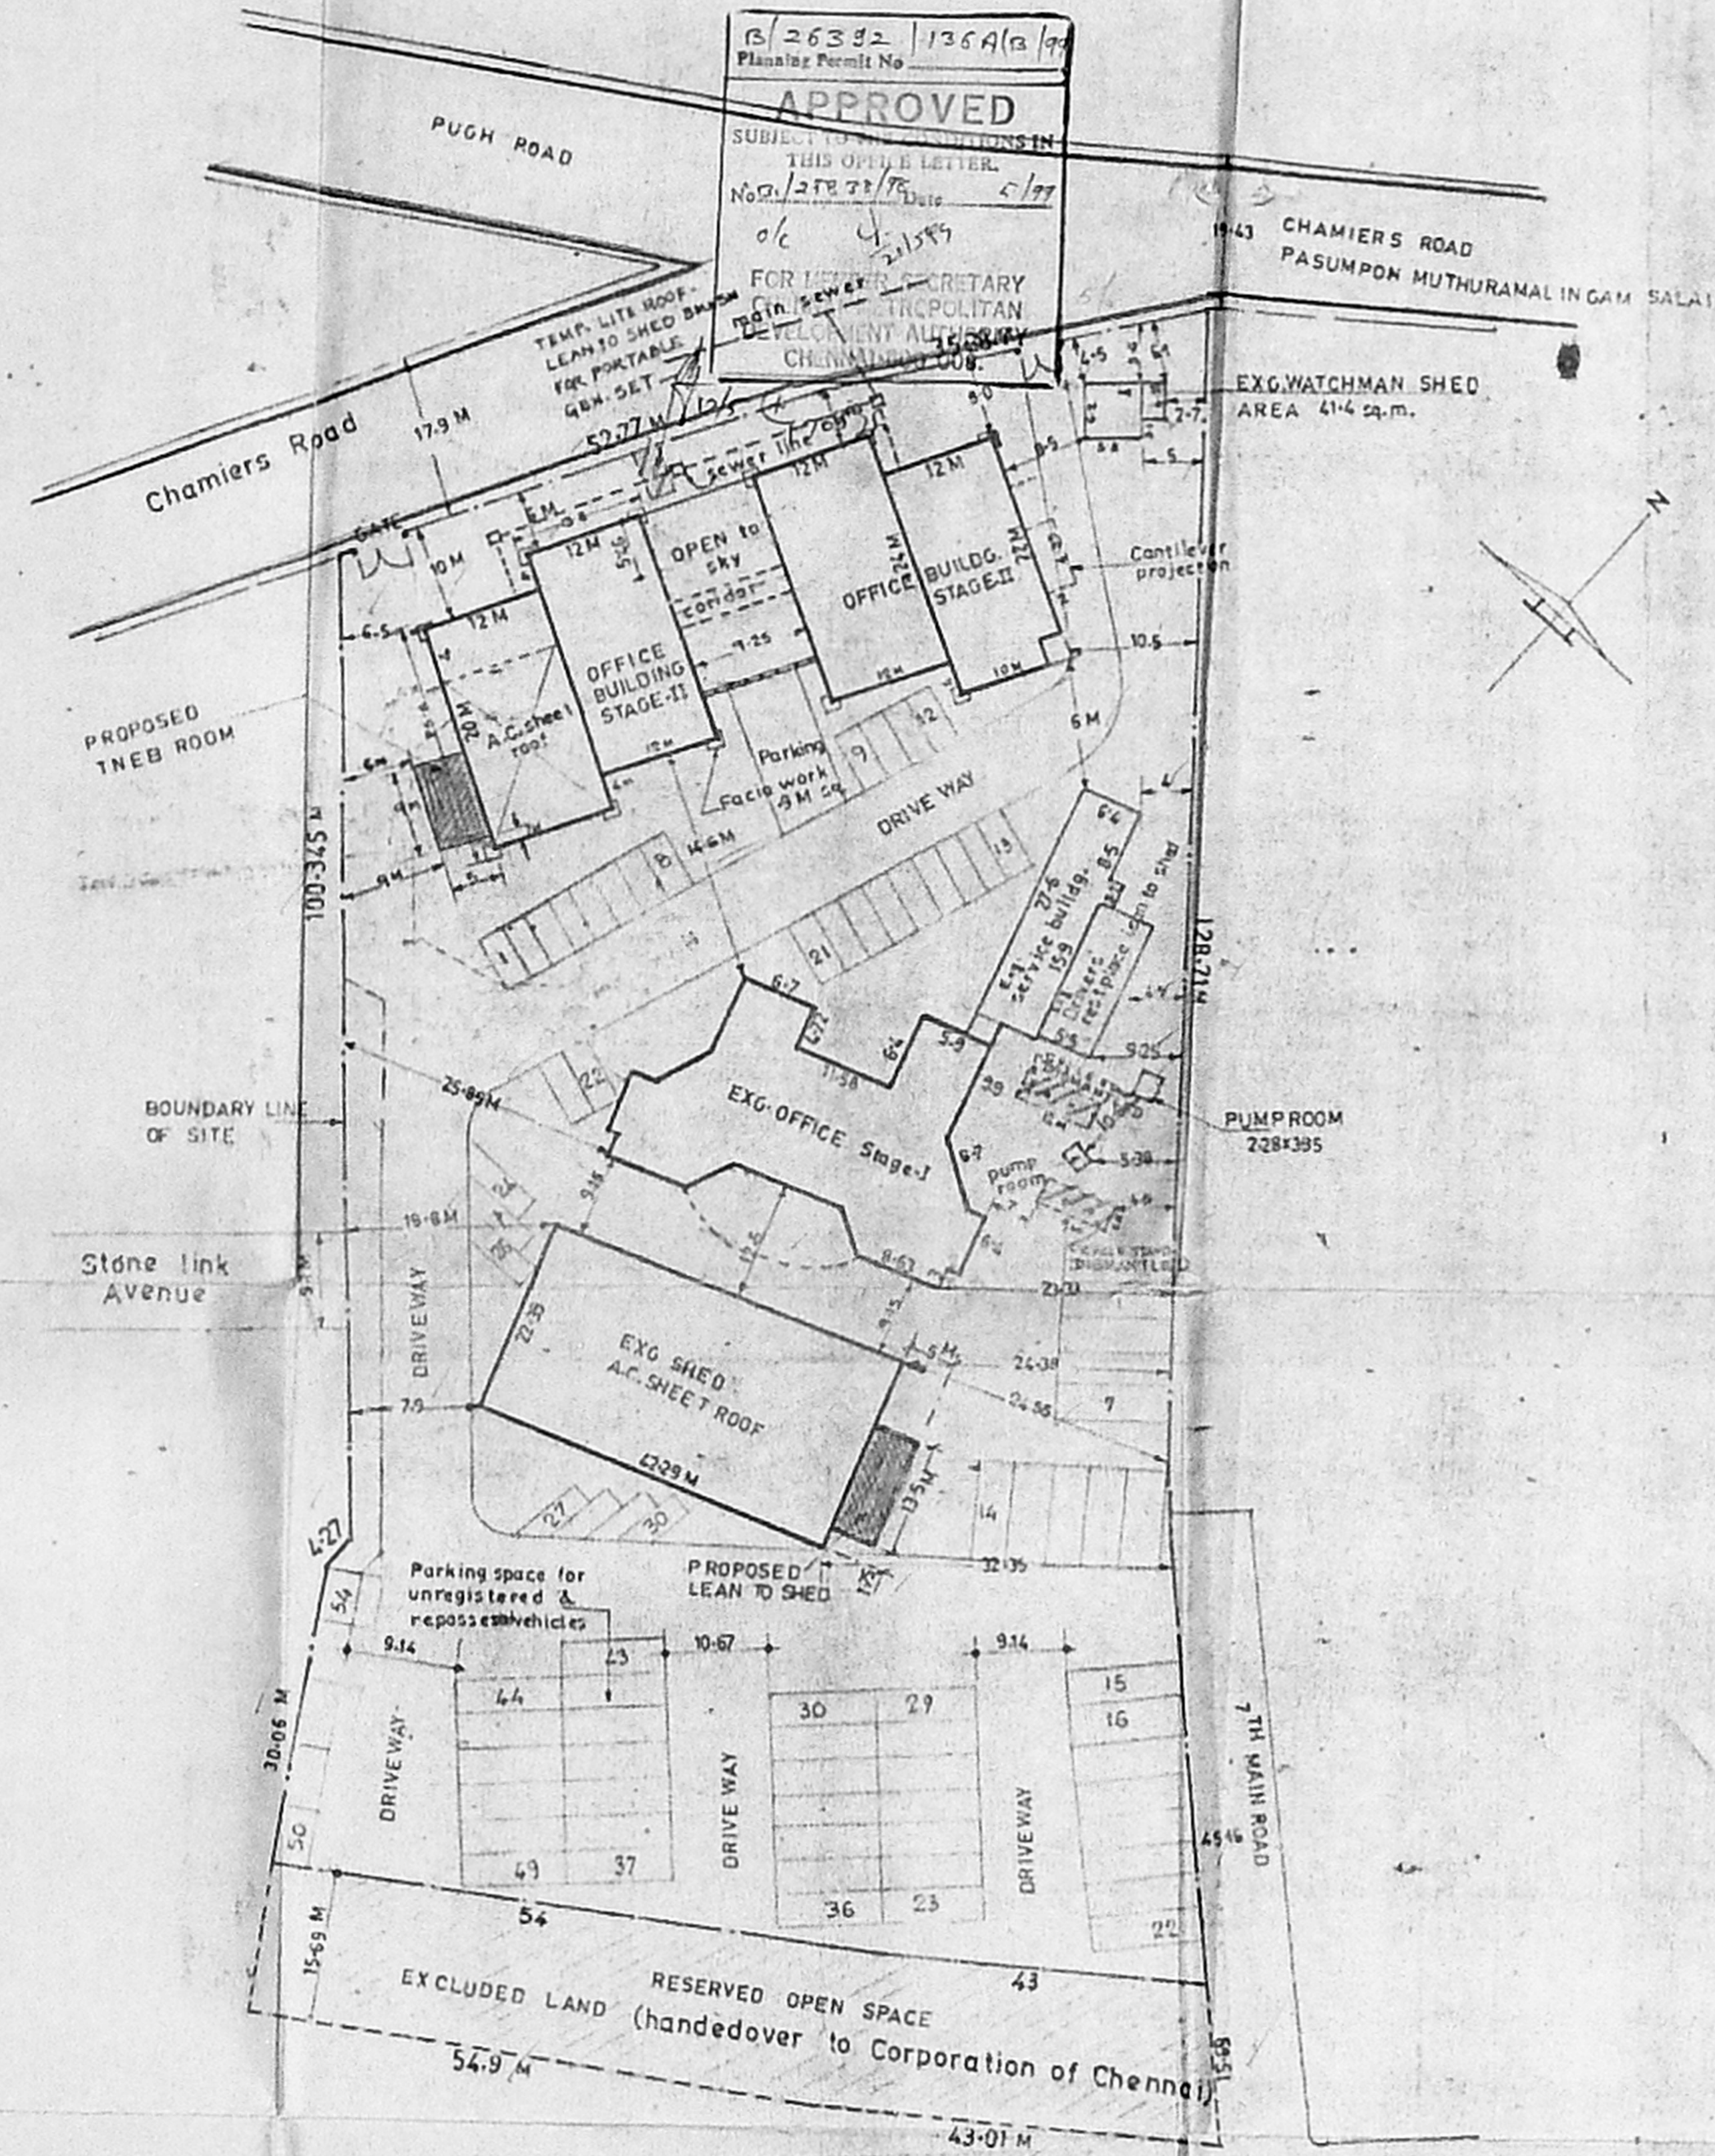

SITE PLAN
scale 1:600

TOTAL EXTENT OF SITE	14430.20 Sq.m.
GIFT TO CORPORATION	1443.02 m ²
BALANCE EXT. OF SITE	12987.18 m ²
EXG OFFICE BLDG. STAGE-I, G.F.	540 m ²
EXG. SHED (A.C. SHEET)	540 m ²
EXG. OFFICE - STAGE II	1152 m ²
EXG. WATCHMAN SHED	41.4 m ²
EXG. PUMP ROOM	7.6 m ²
EXG. SERVICE BUILDINGS	270.0 m ²
	3495.0 m ²
PROPOSED CONSTRUCTION	128 m ²

- PROPOSED CONSTRUCTION
- PUBLIC ROAD
- SITE BOUNDARY LINE
- EXG. TO BE DISMANTLED


OFF. 434 440
RES. 4331483
SRINIVAS MURTHY, (F.I.D.) B.E., (C.M.B.A.)
 F.Y. M (STRUCT) E. C. ENGG. (I)
 T-IN-ARCH (IE), DCT-DDCS, AMISE, FWAL
 Chartered Engineer (Civil) (Former) Air-TV
 CONSULTING ENGINEER/CIVIL
 STRUCTURAL ENGINEER/CIVIL
 CLASS I MEMBER (Corporation of Madras)
 APPROVED VALUEE (I.T. DEPT.)
 APPROVED ENGINEER (S.D.I.)
 APPROVED ENGINEER (FACORIES)

- 4 OLD CYCLE STAND DISMANTLED 11.3.99
- 3 REVISED AND GIFT LAND TO CORPORATION OF CHENNAI EXCLUDED 17-11-98
- 2 CHANGES TOOK PLACE AS PER CMDA REQUIREMENT 26-10-98
- 1 REVISED THE SITE PLAN 14-10-98


REV.	DATE	TITLE
		DETAILED SITE PLAN OF NO. 67 PONMUTHURAMALINGADEVAR SALAI, R.A. PURAM, CHENNAI-28, R.S. NO. 3932, 3935, 3941, 3942/2, 3949/2 MYLAPORE, BLOCK NO. 65
		M/S SUNDARAM FINANCE LTD.
DRM. J. PURUSHOTHAMAN D.C.E.	MANAGER	SCALE: AS SHOWN DRG. NO. 211

For SUNDARAM FINANCE LIMITED
 GENERAL MANAGER (PER & ADMIN)

For SUNDARAM FINANCE LIMITED
 GENERAL MANAGER (PER & ADMIN)

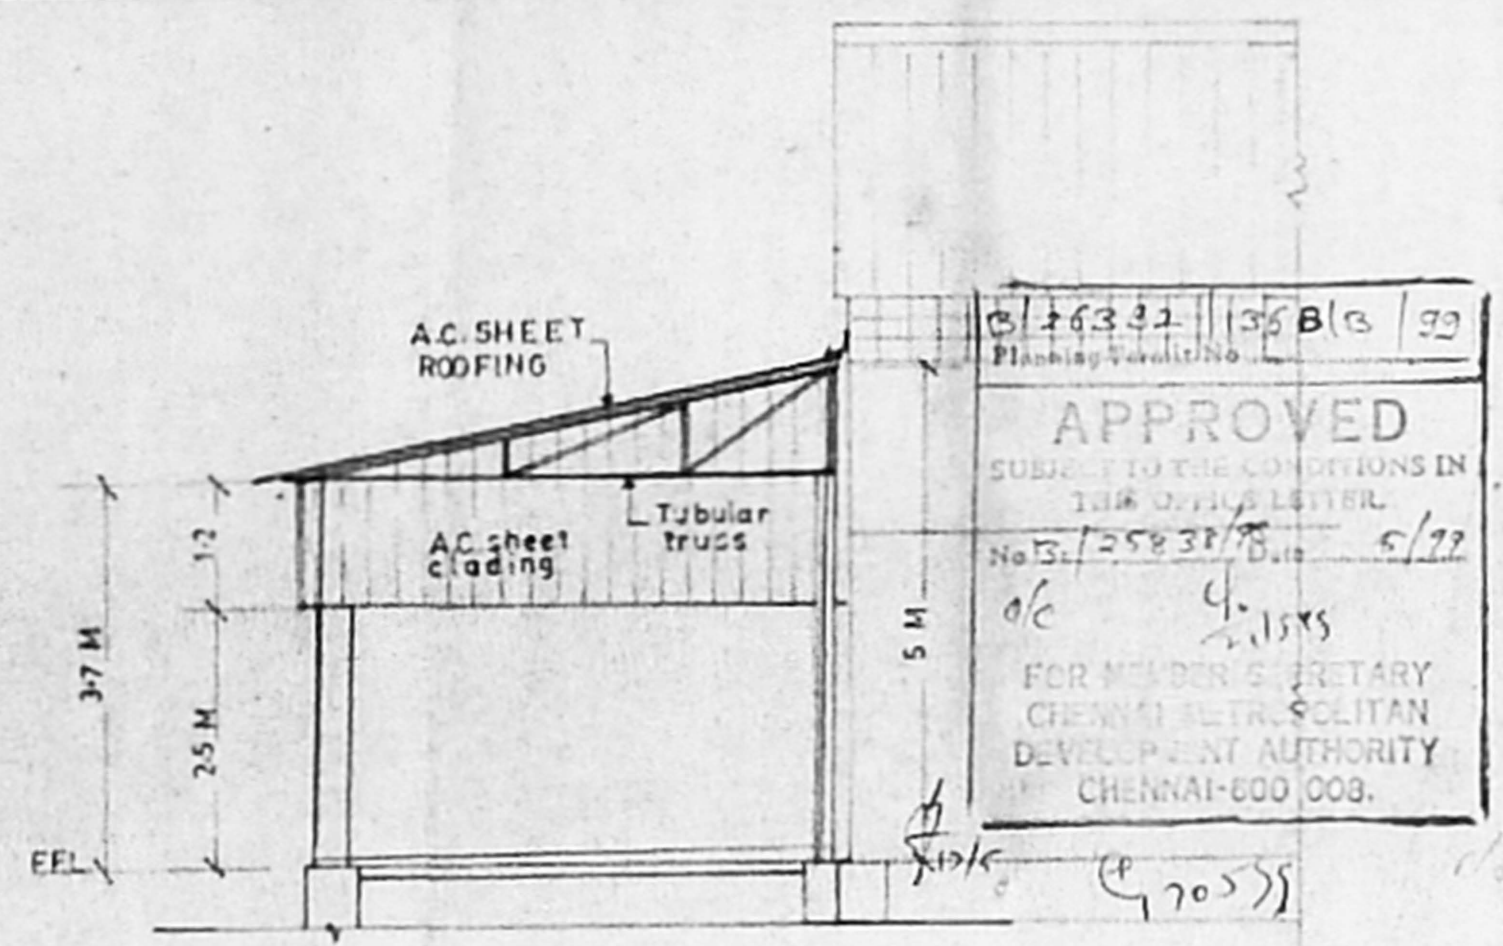


SECTIONAL ELEVATION 'AA'

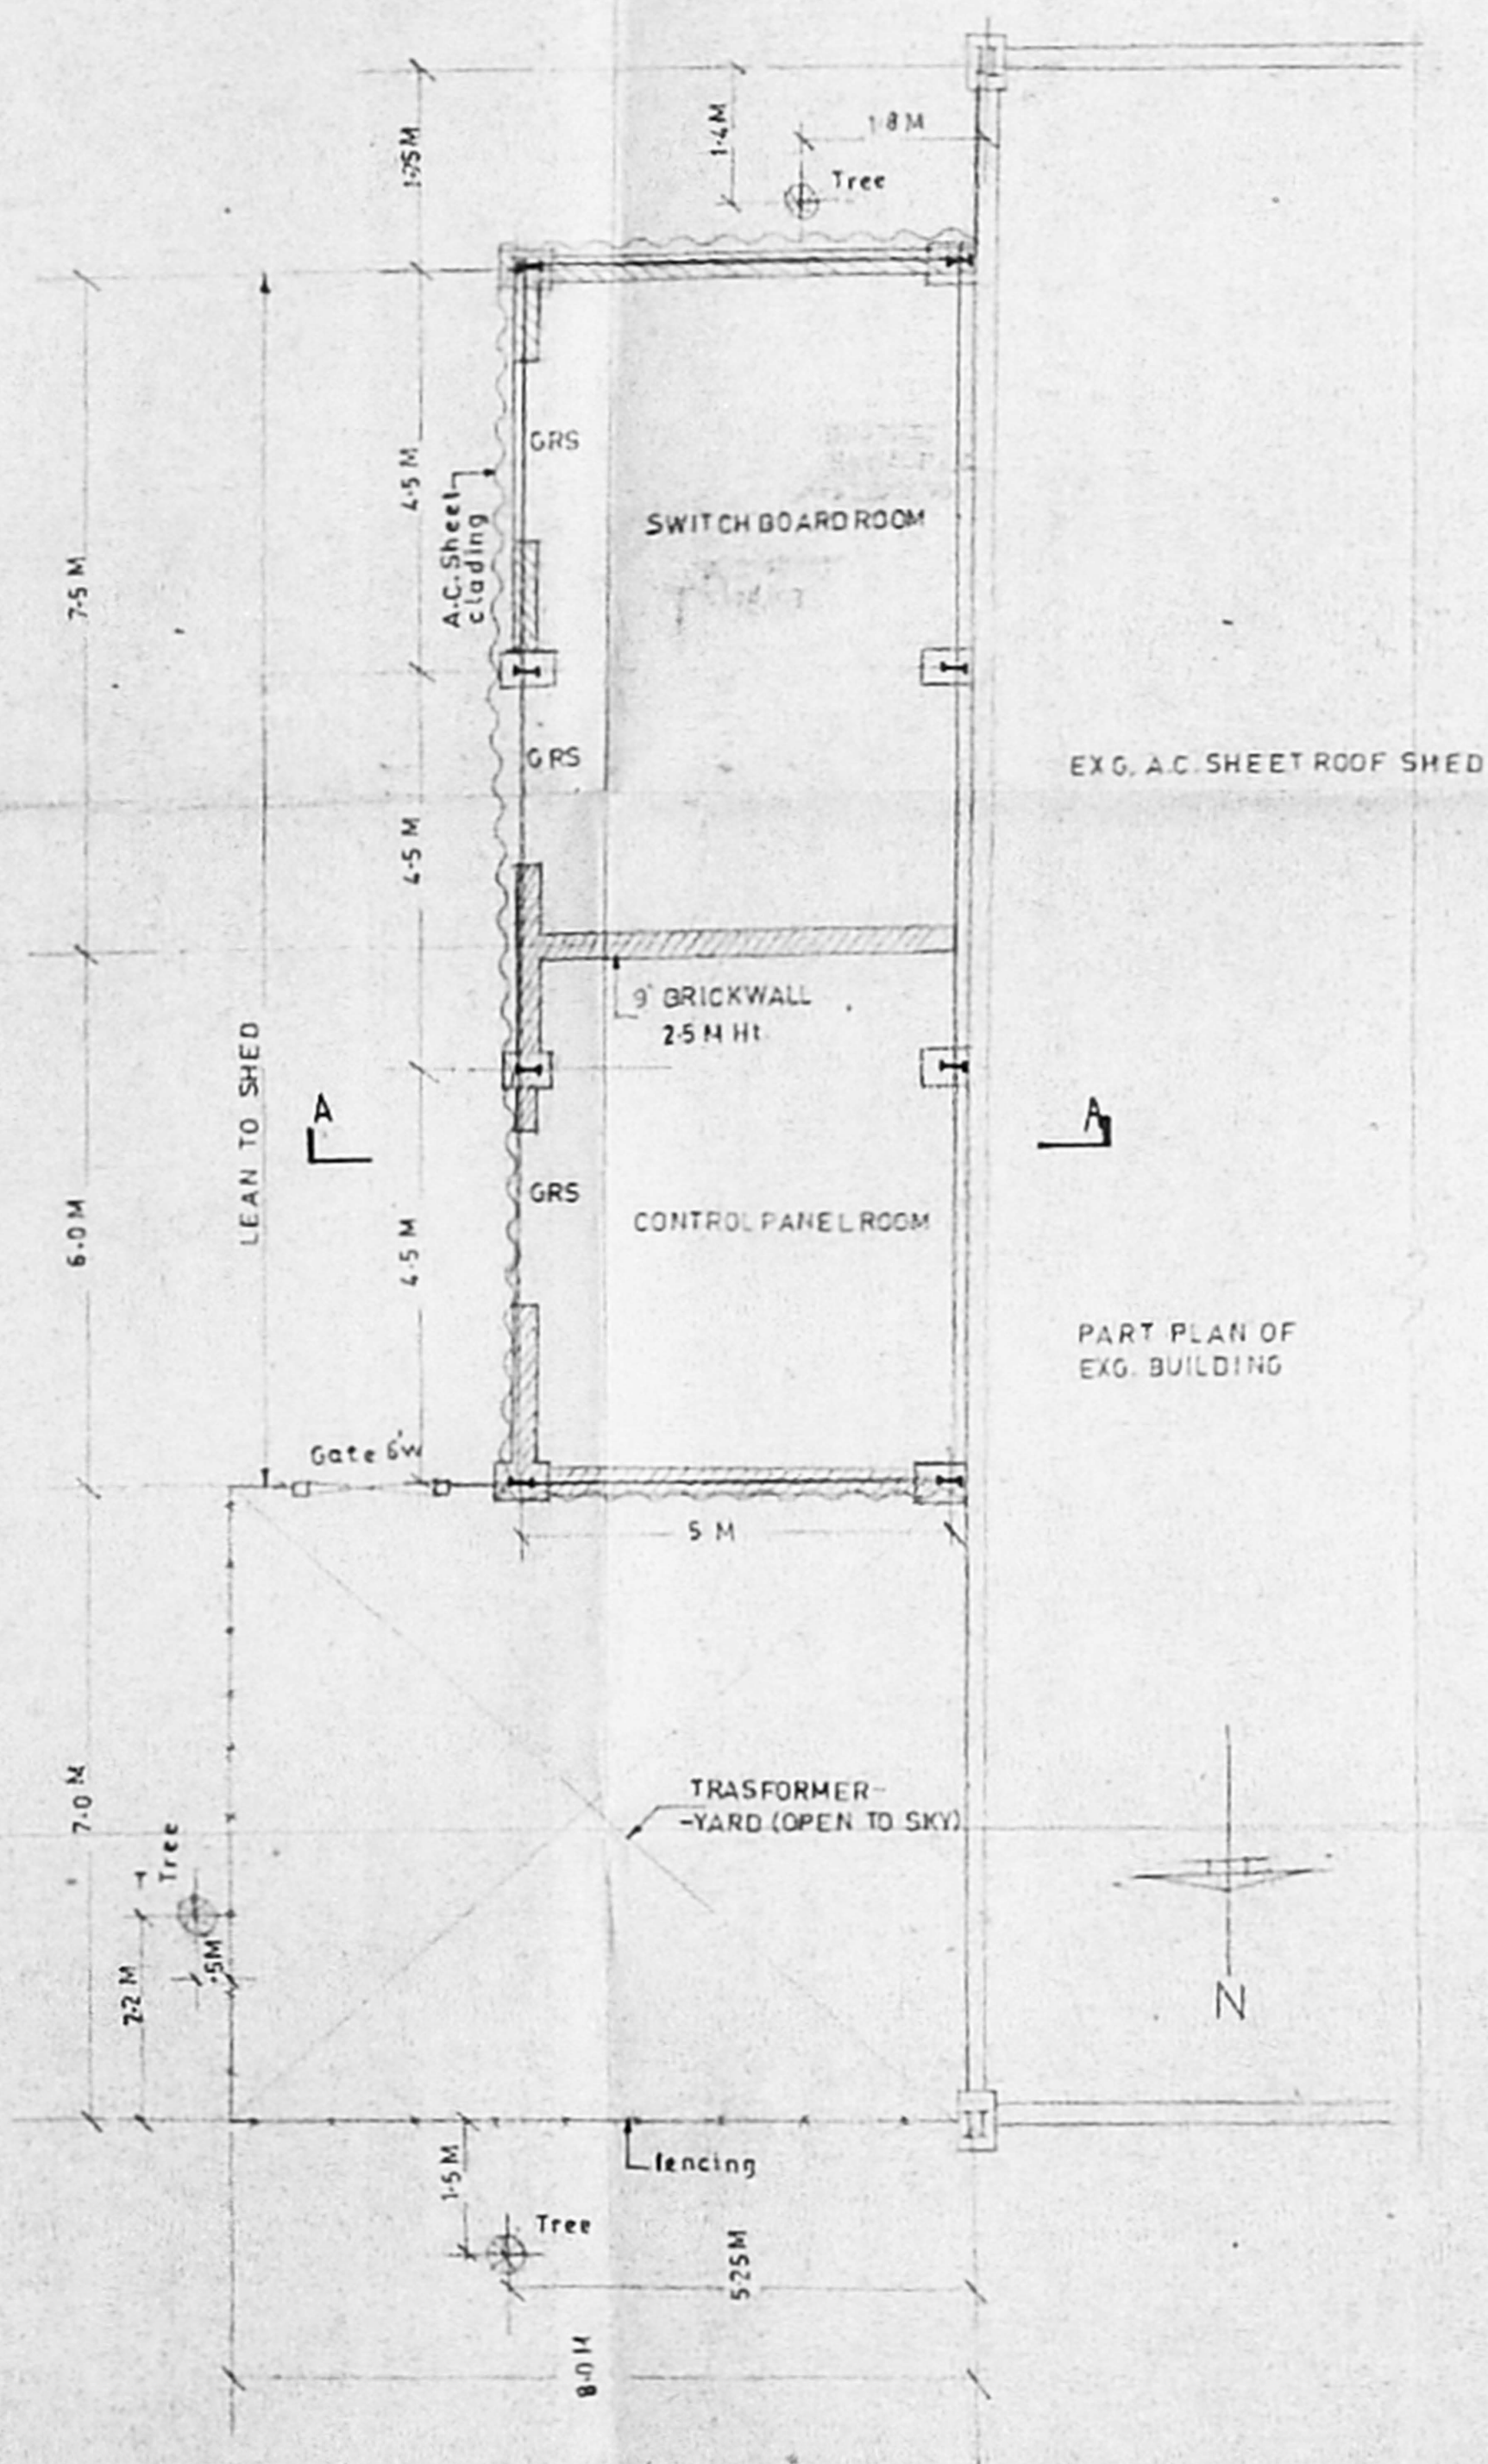


PLAN

GRS GRILLED SHUTTER 60 X 80

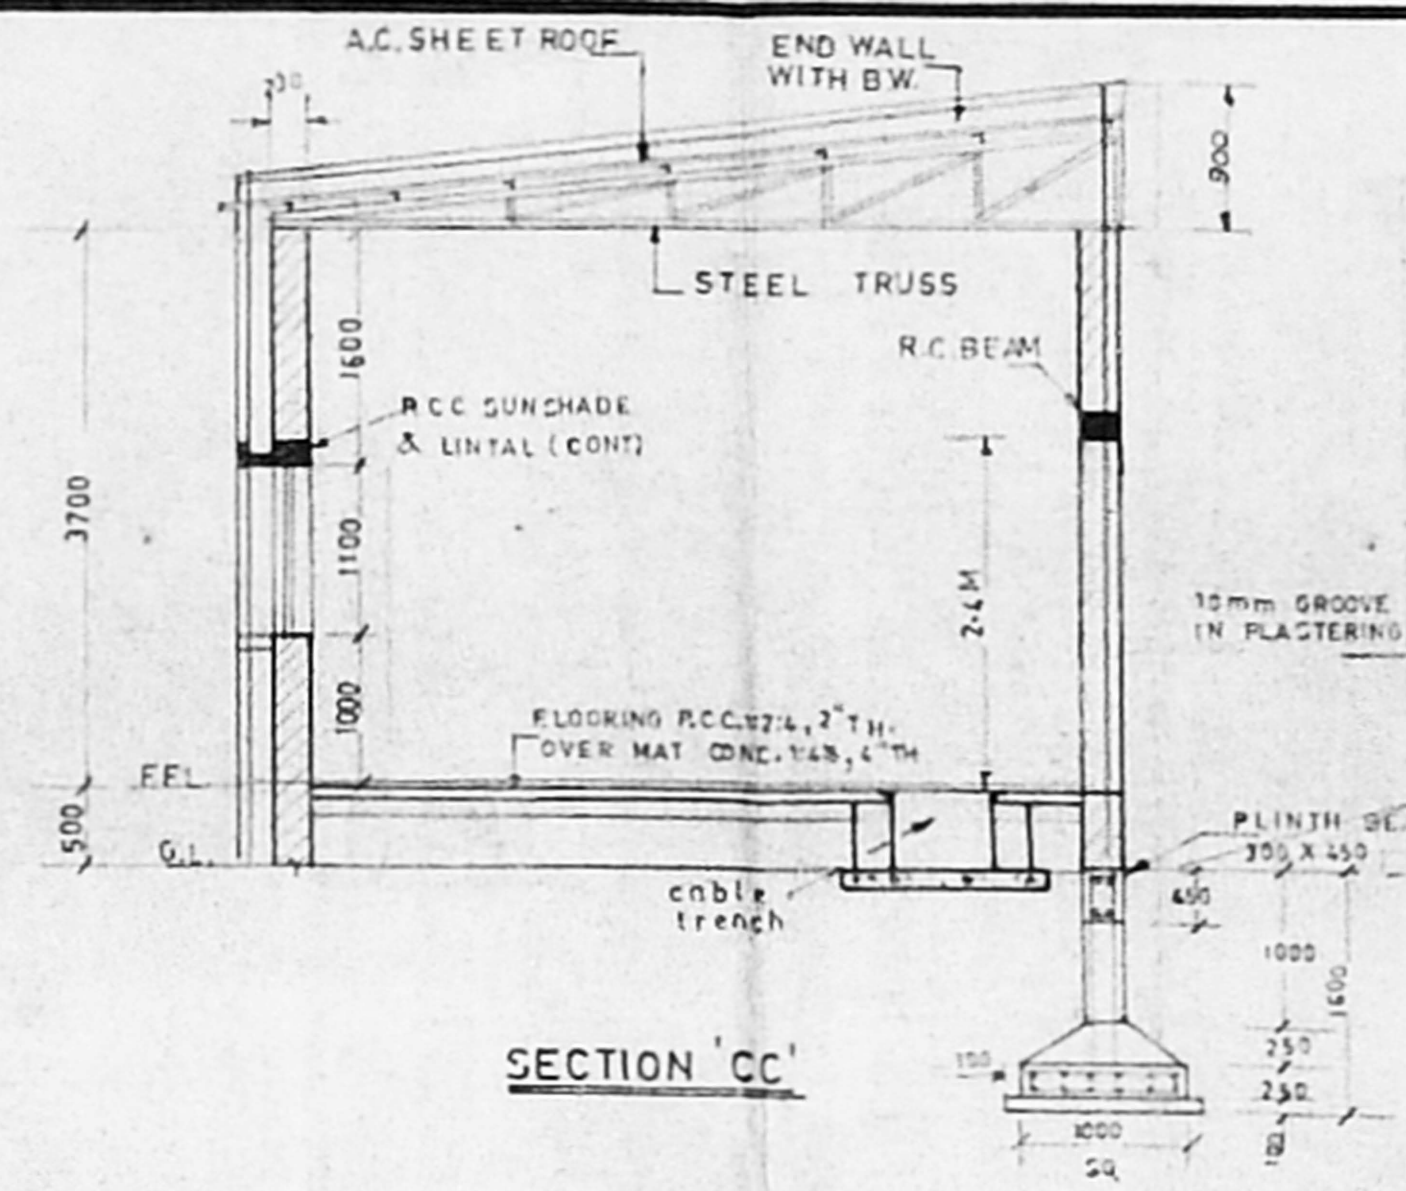


SECTION 'CC'

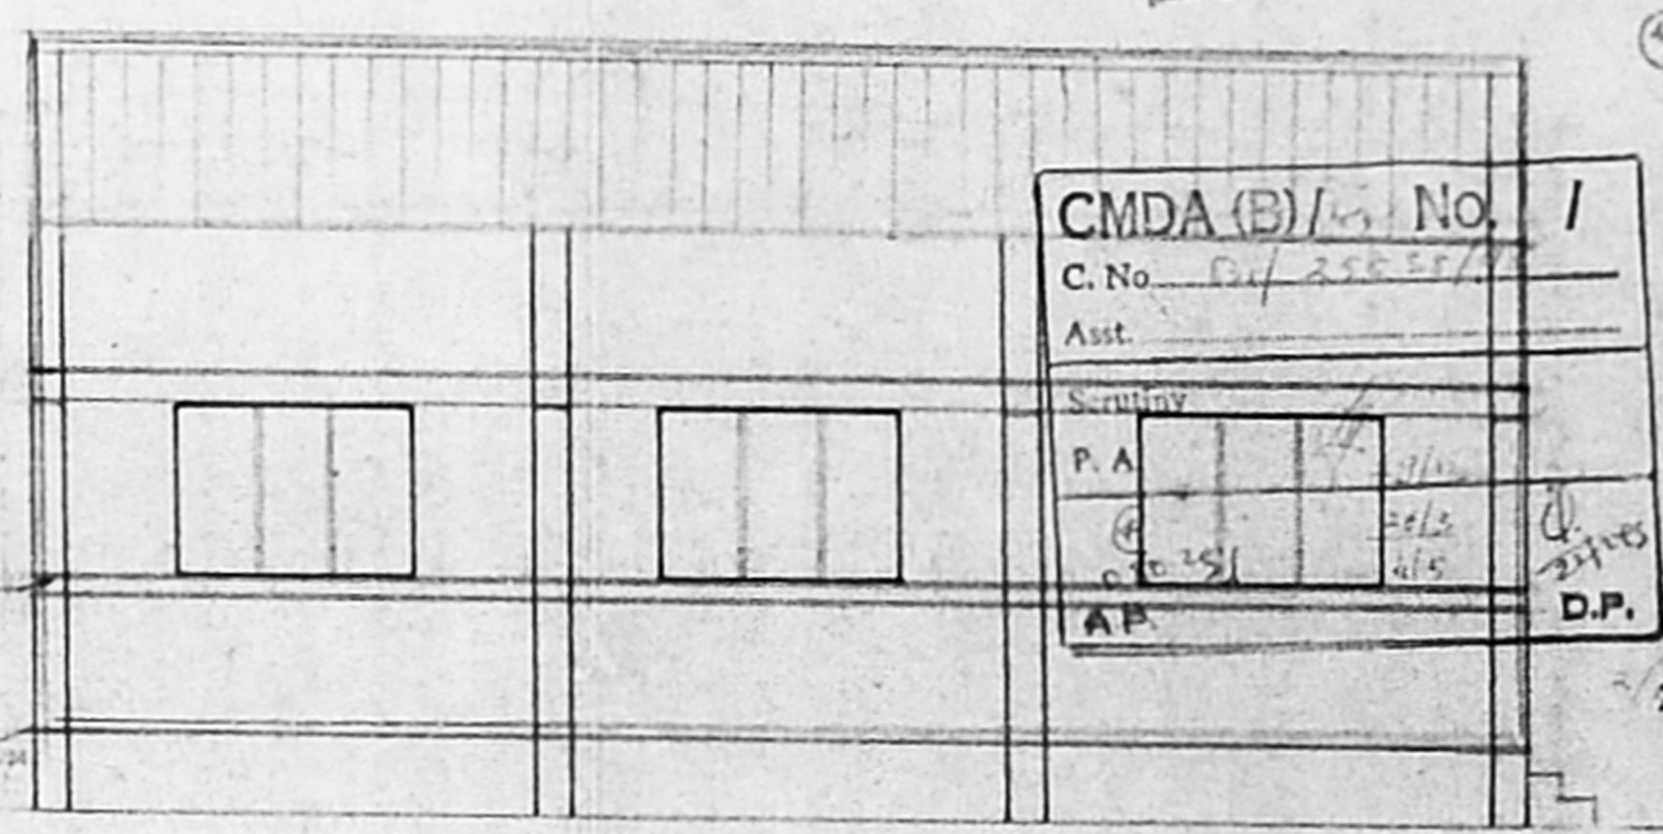

ELEVATION FROM 'X'

CMDA (B) No. 1	
C. No.	01/255831/77
Asst.	
Scrutiny	
P.A.	
AP	
D.P.	

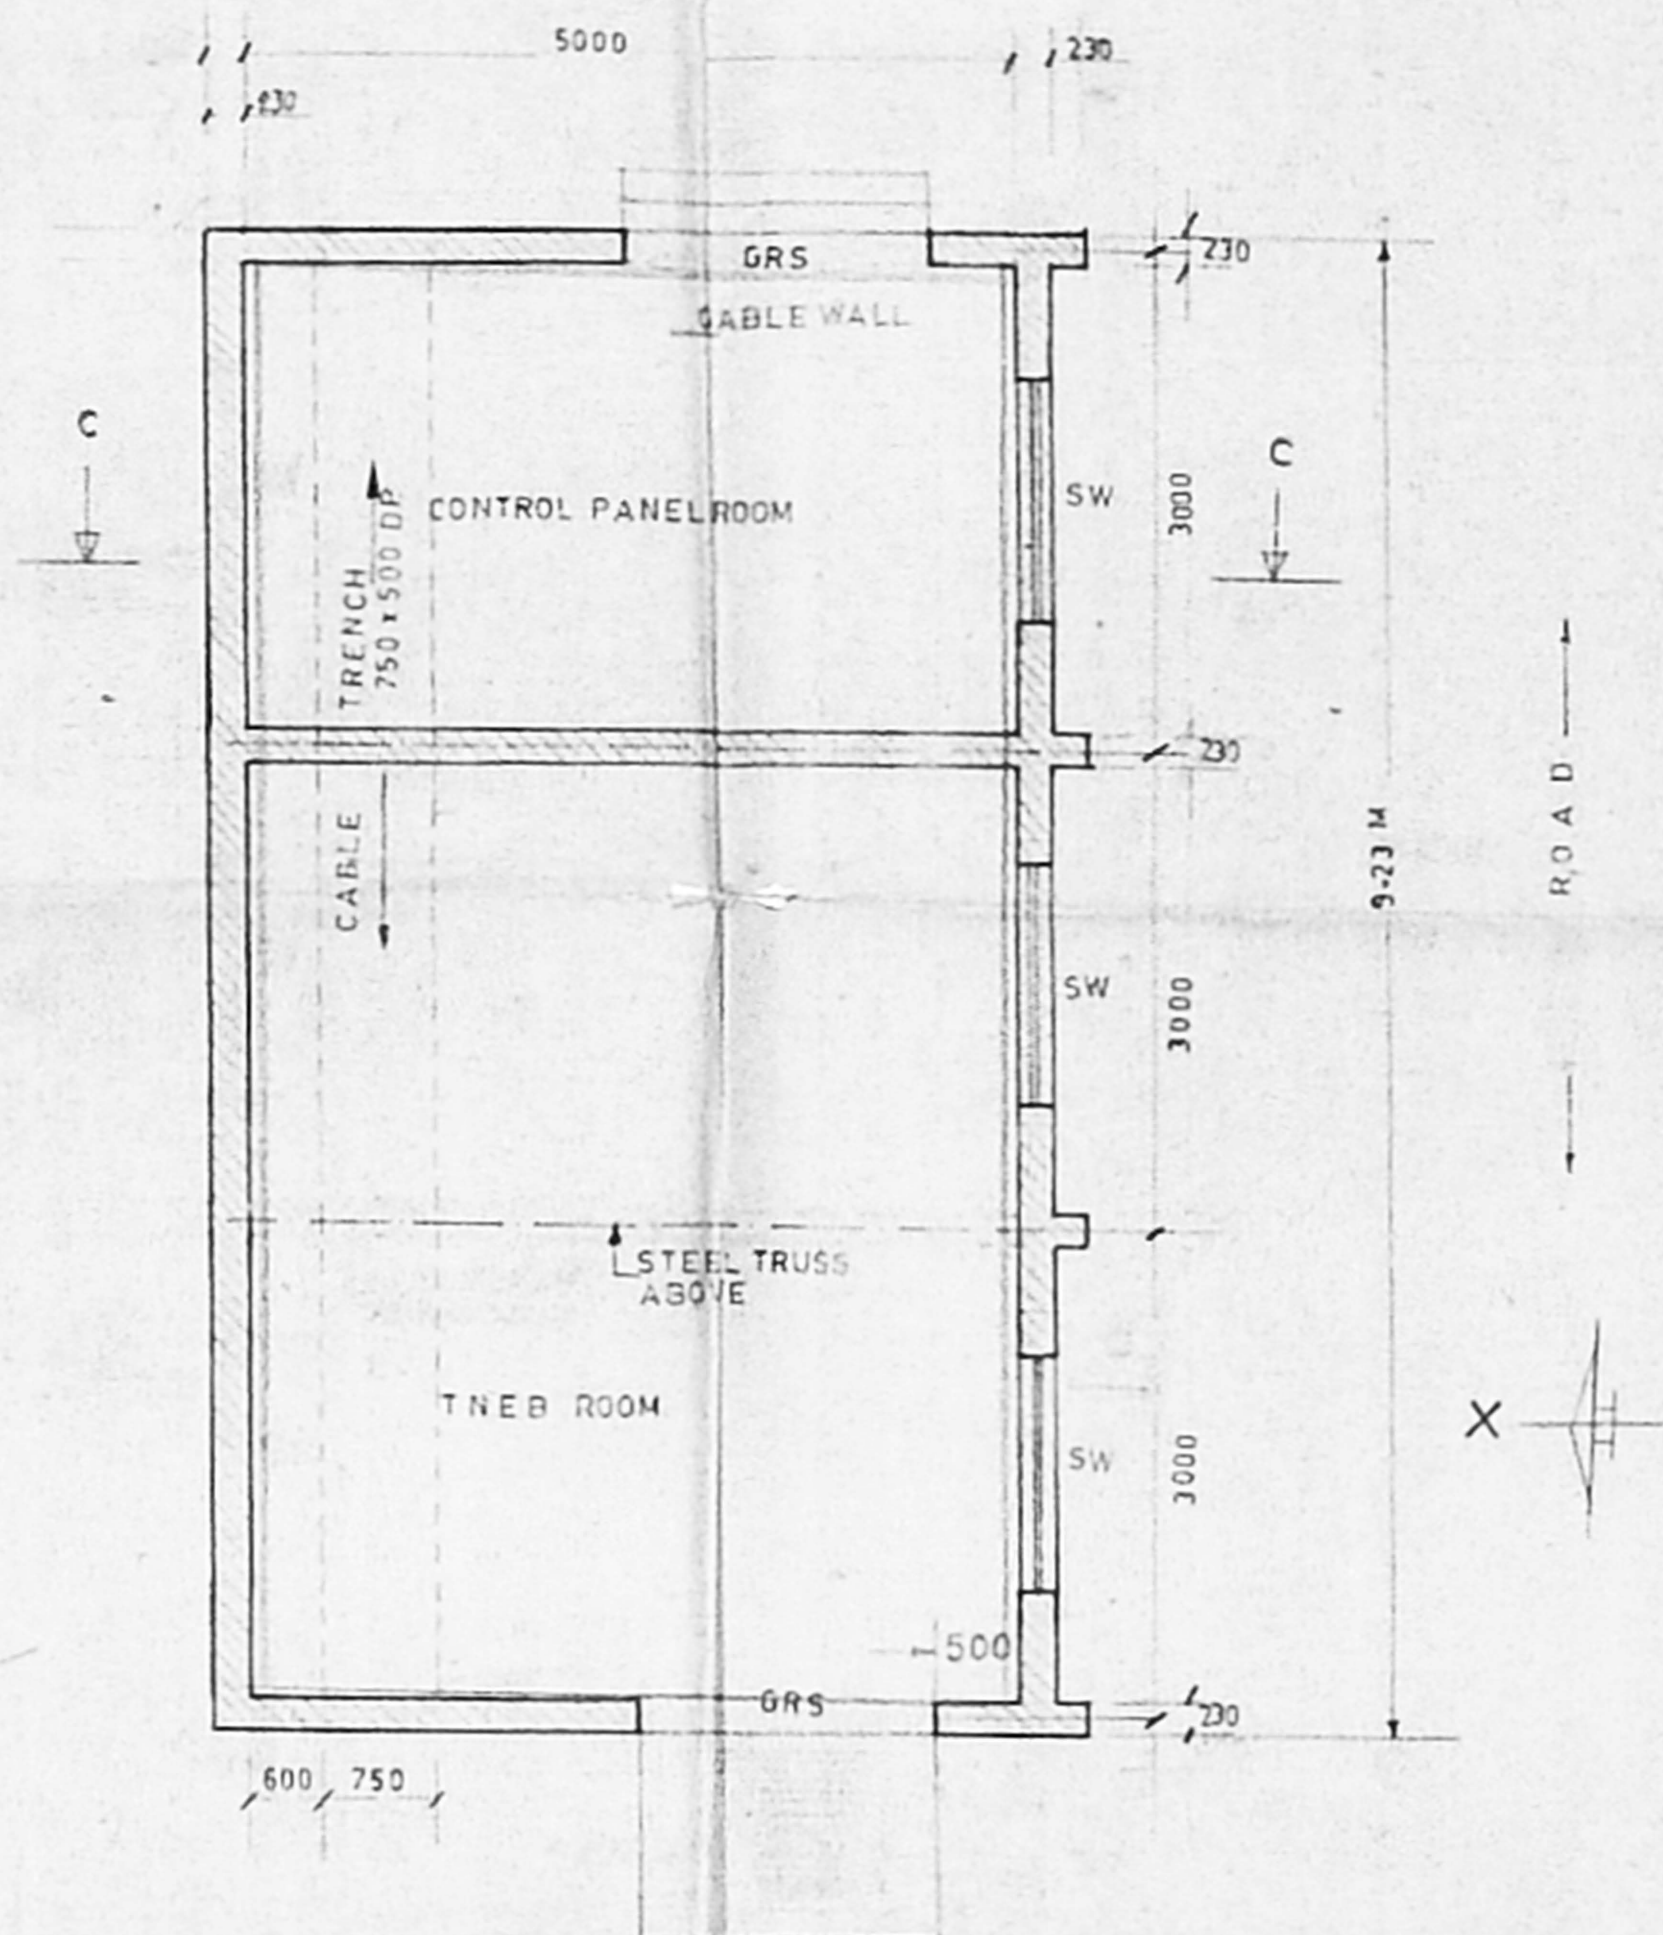

PLAN OF TNEB METER ROOM

- GRS GRILLED SHUTTER 2M X 2.4
- SW SLIDING WINDOW 1.5 X 1.1M. HT. (ALU & GLAZED)

FOR SITE PLAN PL. REF. DRG. NO. 211

S. NAMURTHY, (P.F.D.) BE., (USA)
 CONSULTING ENGINEER/CIVIL
 STRUCTURAL ENGINEER/CIVIL
 CLASS I SURVEYOR (Cooperation of Madras)
 APPROVED VALUER (I.T. DEPT.)
 APPROVED ENGINEER'S S.I.
 APPROVED ENGINEER (FACILITIES)

For **SUNDARAM FINANCE LIMITED**
S. Srinivasan
 GENERAL MANAGER PER & ADMIN

- 2 REVISED THE DRG. TO SUIT SITE CONDITION 19-11-98
- 1 R.C. ROOF CHANGED AS A.C. SHEETING 2-11-98

REV.	DATE
TITLE PROPOSED CONSTRUCTION SHOWING THE PLAN ELEVATION & SECTION OF TNEB ROOM, CONTROL PANEL ROOM ETC. AT NO. 67 (CHAMIER'S ROAD) Pasumpon Muthuramalingam Devar Salai, R.A.PURAM CHENNAI-28, BLOCK NO. 85 R.S. NO. 3934, 3935, 3941, 3942, 3948/2 MYLAPORE	
DRN. J.P.	SCALE: 1:50 DRG. NO. 59-01-498