



FRONT ELEVATION


B/26373/112/99
 Planning Permit No.
APPROVED
 SUBJECT TO THE CONDITIONS IN
 THE DEVELOPMENT ORDER.
 No. B/26380/98 6/99
 FOR
 DEVELOPMENT
 AT METROPOLITAN
 CORPORATION
 CHENNAI-600 008.

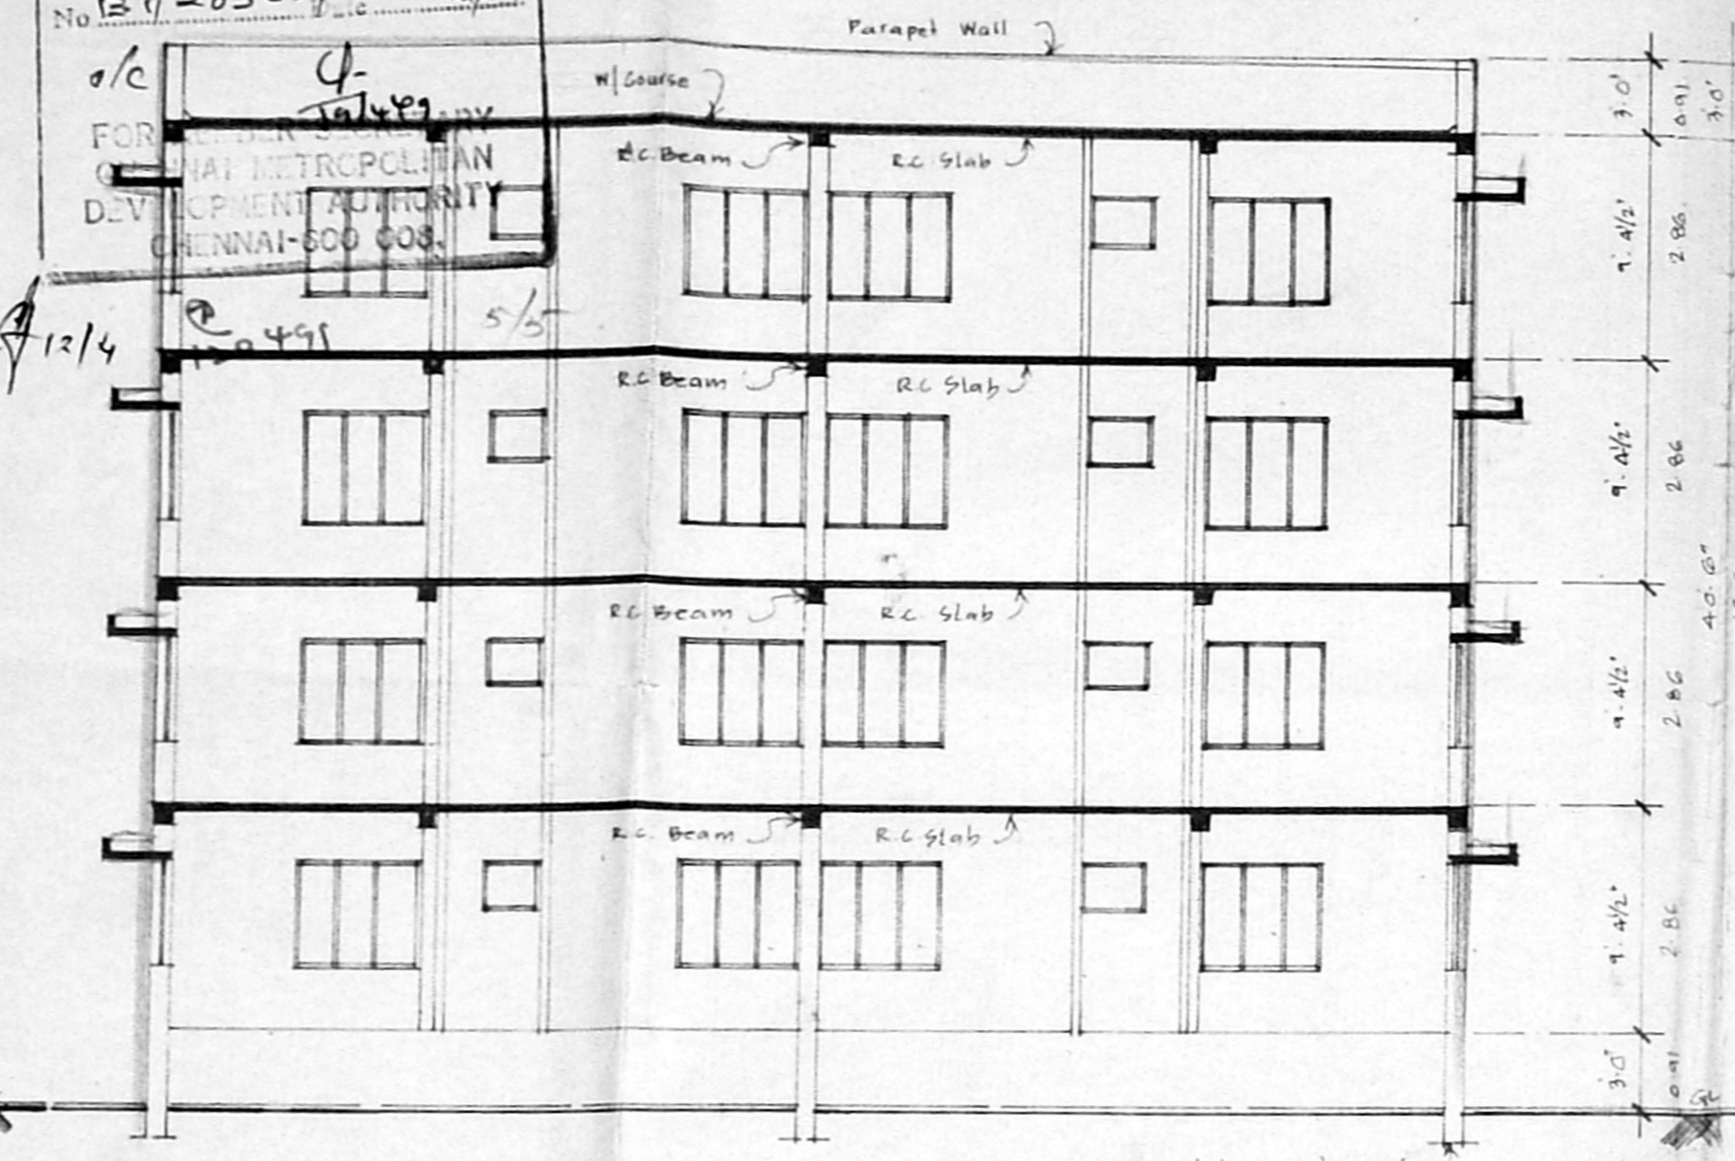


SECTION ON - A-A

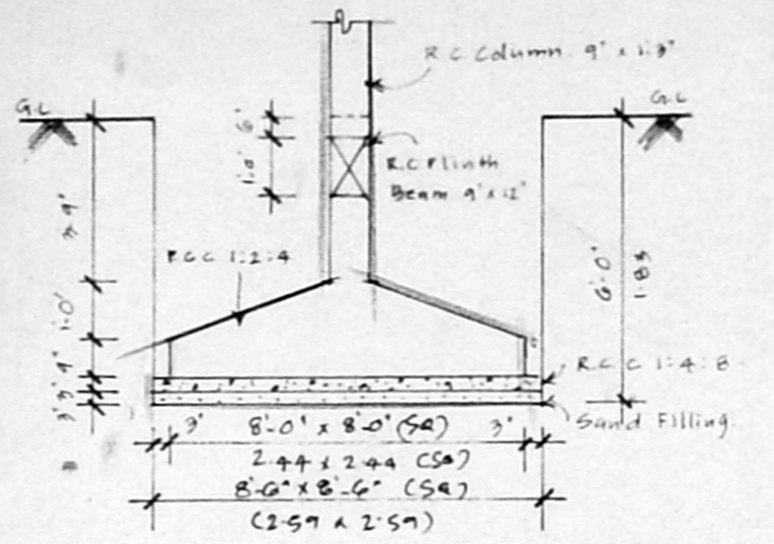


COLUMN FOUNDATION DETAIL

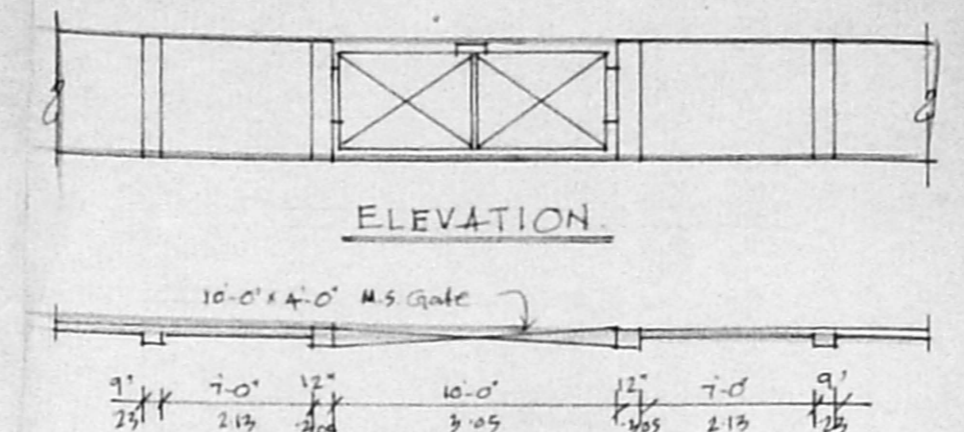


PLAN OF COMPOUND WALL & GATE

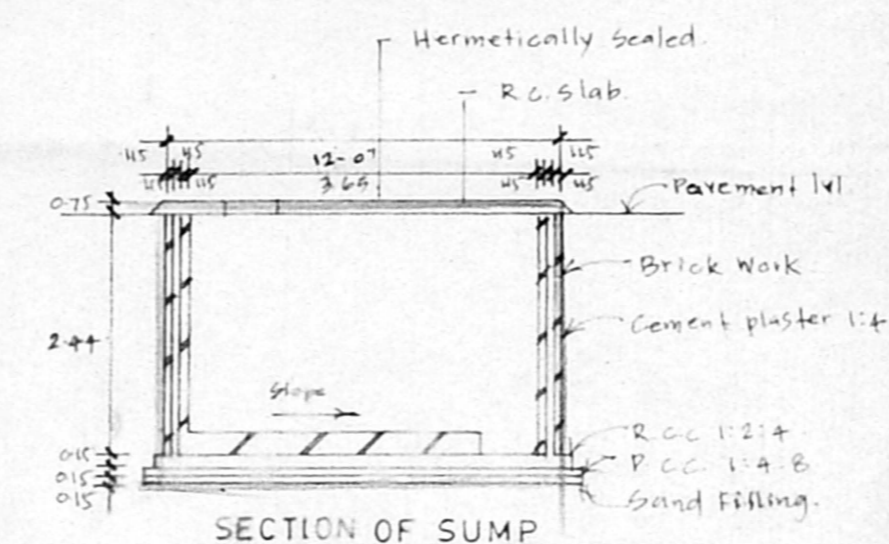


SECTION OF SUMP

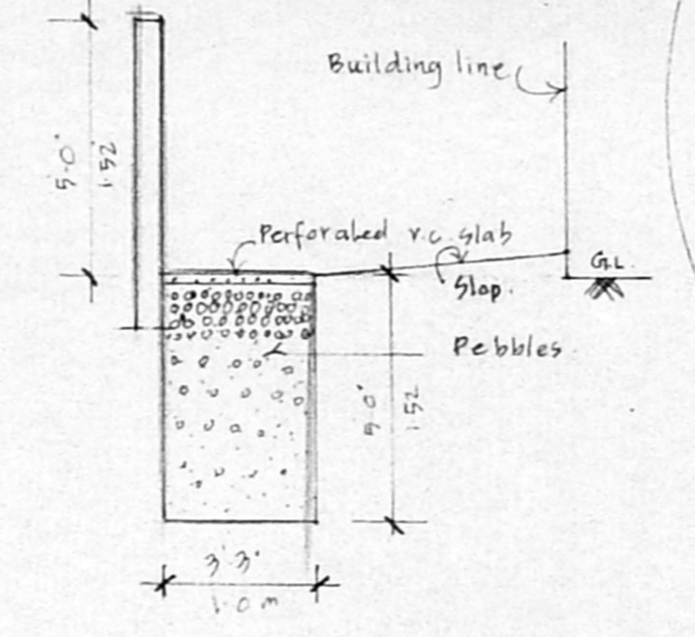


DETAIL OF PERCOLATION PIT

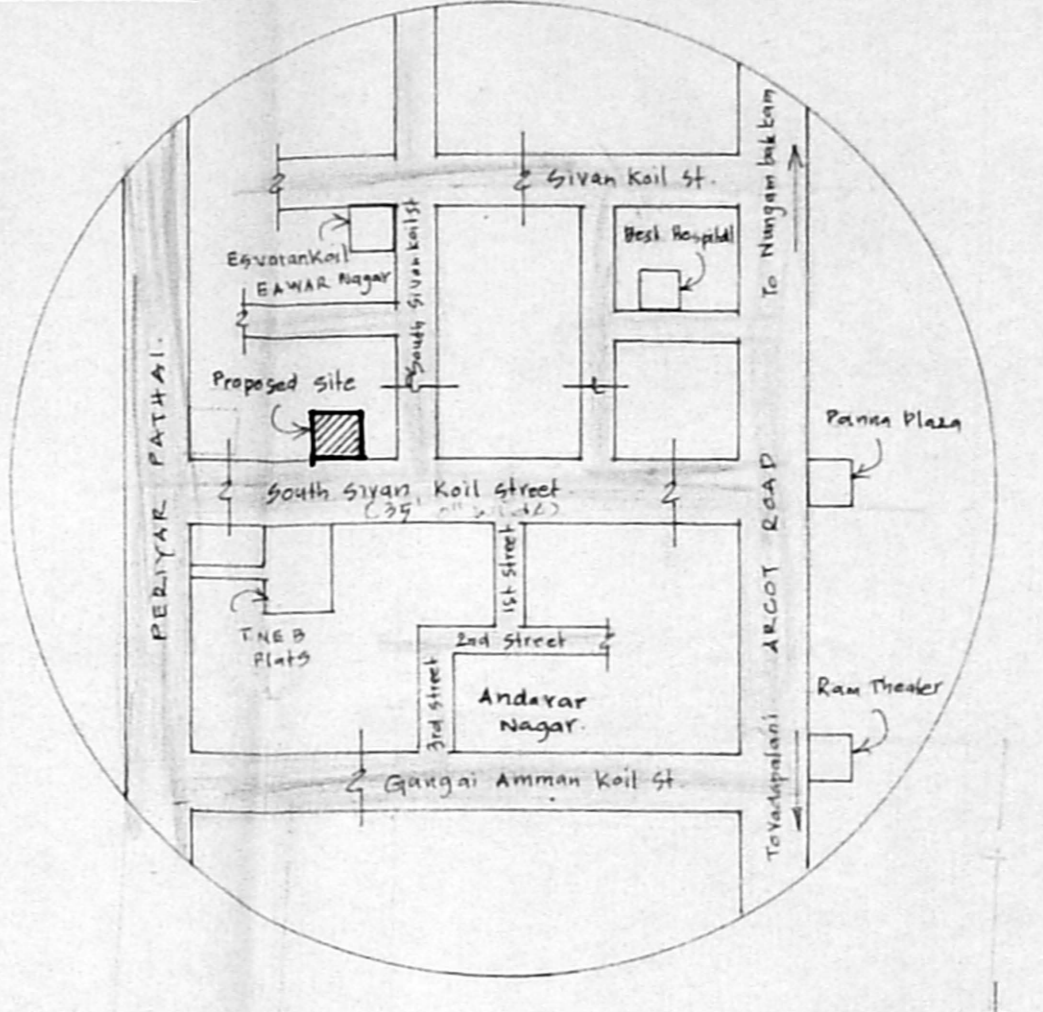


KEY PLAN

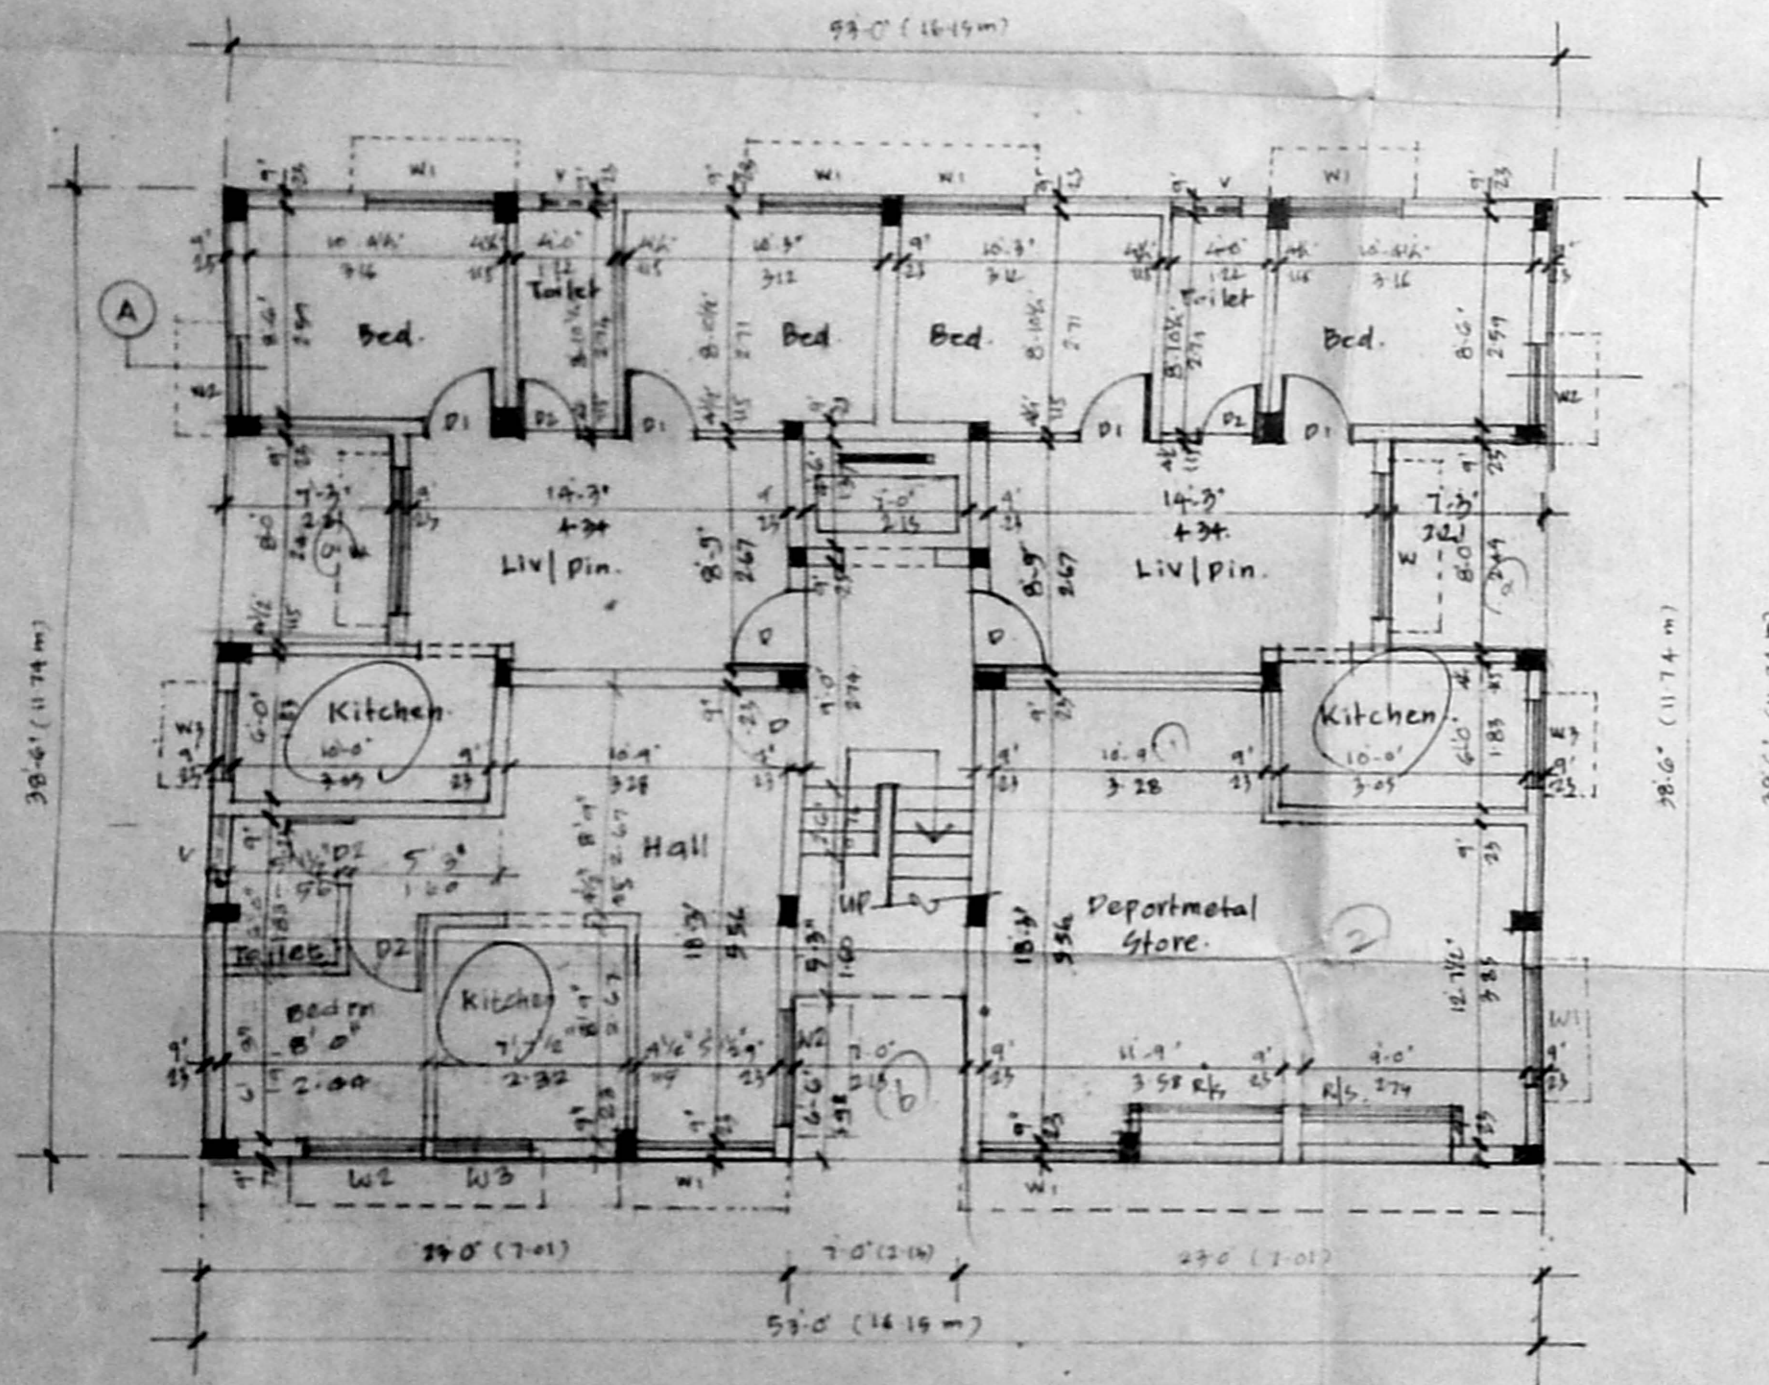


GROUND FLOOR PLAN

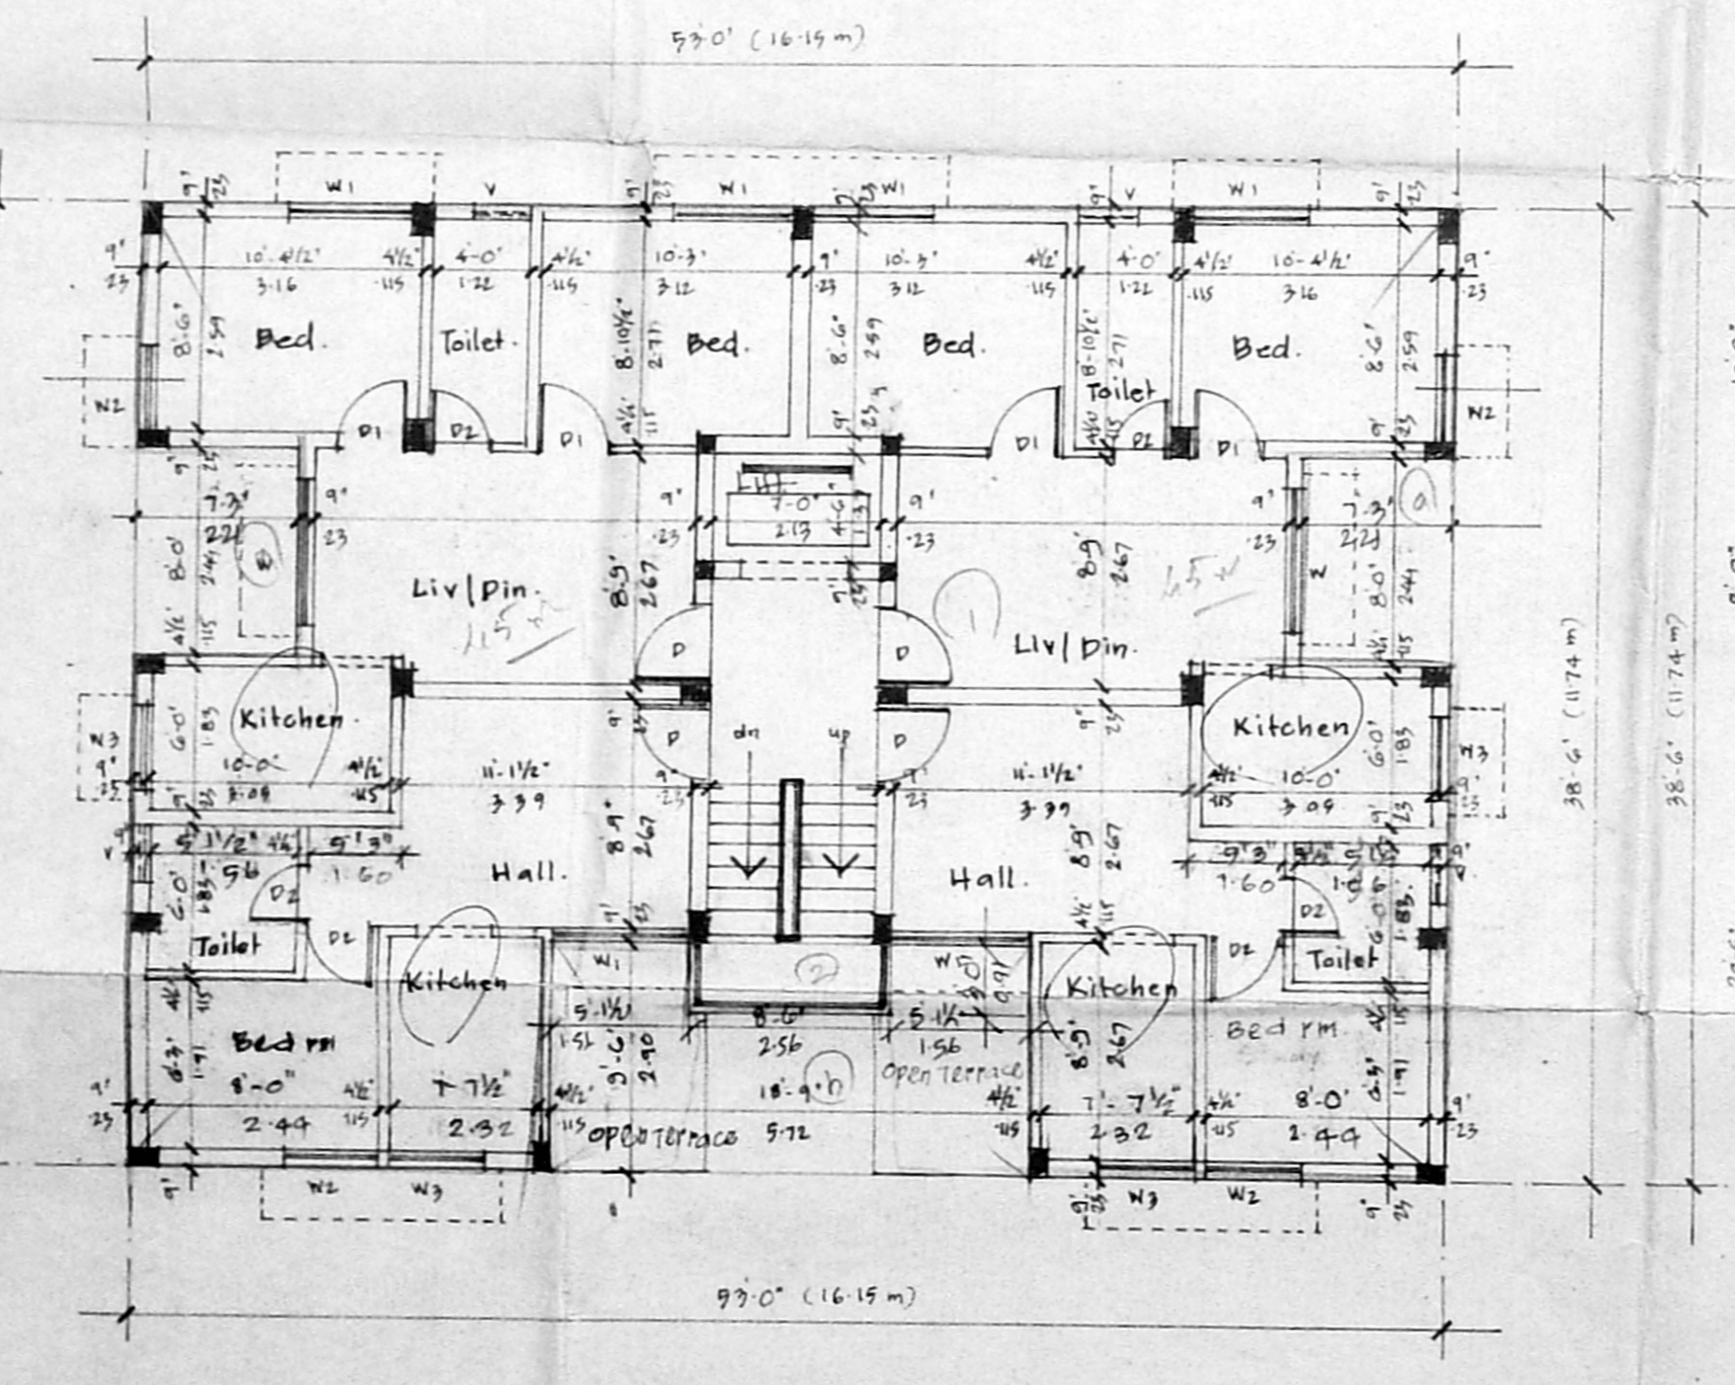

TYPICAL FLOOR PLAN
(FIRST, SECOND & THIRD FLOOR)

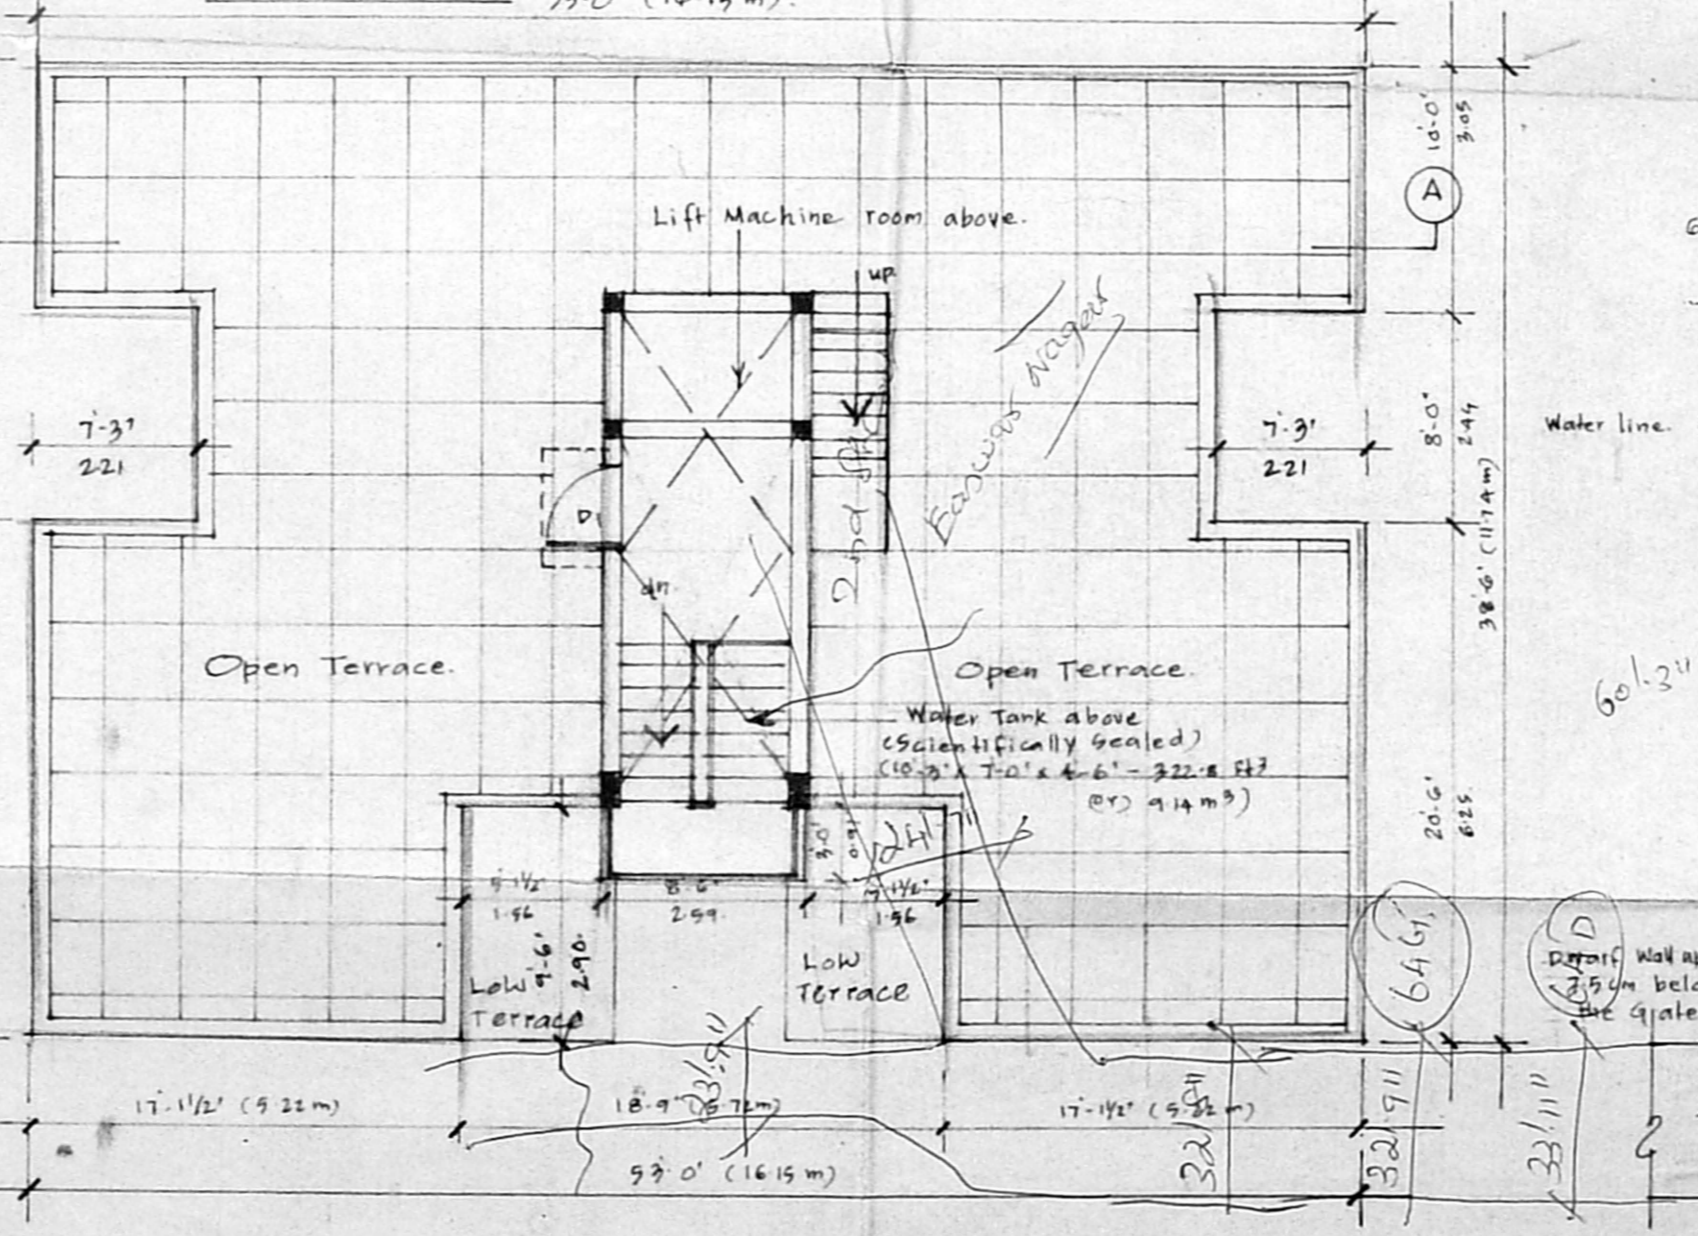

TERRACE FLOOR PLAN

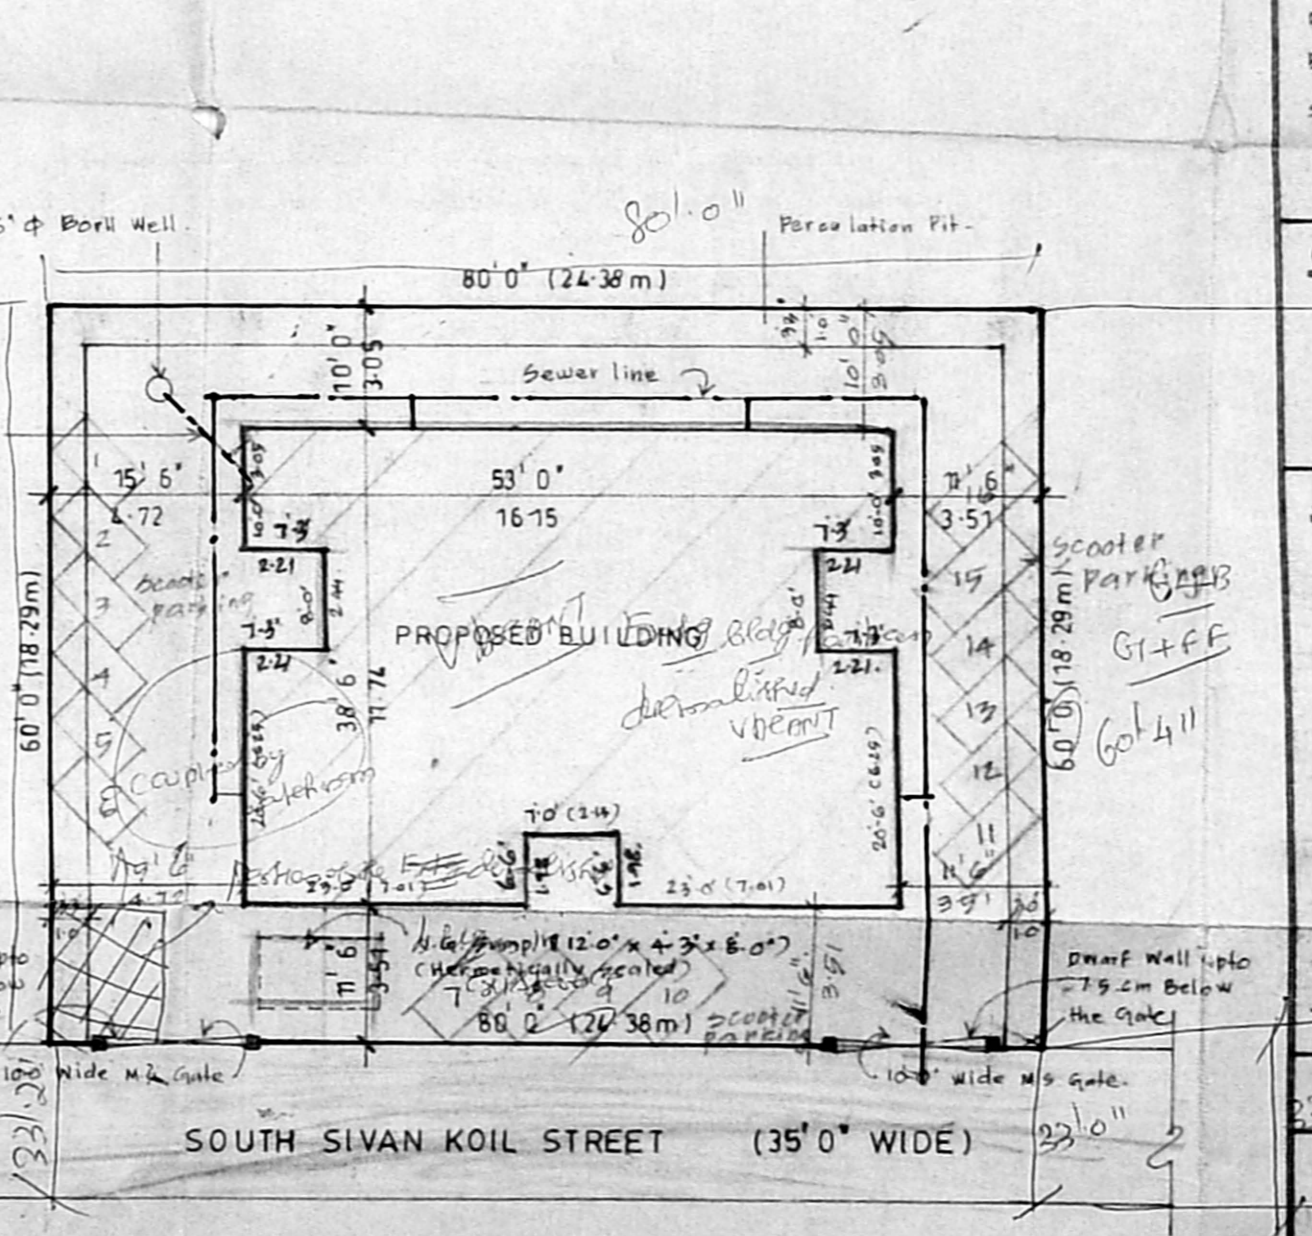

SITE PLAN
(SCALE 1"=16'-0")

SCHEDULE OF JOINTS			
No.	Width	Height	Description
R-5	6'-0"	7'-0"	SLIDING SHUTTER
D	3'-0"	7'-0"	TR. DOOR
D1	3'-0"	4'-0"	T.N. DOOR
D2	2'-6"	7'-0"	T.W. DOOR
W	6'-0"	4'-0"	T.W. GLAZED WINDOW
W1	5'-0"	4'-0"	T.W. GLAZED WINDOW
W2	4'-0"	4'-0"	T.W. GLAZED WINDOW
W3	4'-0"	3'-0"	T.W. GLAZED WINDOW
V	2'-6"	2'-0"	T.W. GLAZED VENTILATOR

- SPECIFIC CMDA (B) / NO. 1**
C.No. B/26380/98
- P.C.C. 4" CC 1:4:8
 - R.C.C. Ass't 1:4:8
 - 230 mm BRICK WORK IN GA 1:3
 - 49 m. BRICK WORK IN GA 1:3
 - PLASTER IN ARE CEILING 1:3
 - PLASTER IN THE WALLS IN CM 1:4
 - WEATHERING COURSE IN BRICK JELLY CONCRETE WITH A COURSE OF PLAT T.D.P.
 - THE O.P.T. IS HERMETICALLY SEALED
 - THE U.G. SUMP IS HERMETICALLY SEALED
 - ALL W.C.S. IN GROUND FLOOR RISED BY 0.1 m. FROM G.L.

AREA STATEMENT		Sum. sq.	Sum. m.
PLOT AREA		4800.00	446.10
PROPOSED CONSTRUCTION			
GROUND FLOOR AREA		1879.00	174.65
FIRST FLOOR AREA		1771.97	164.67
SECOND FLOOR AREA		1771.87	164.67
THIRD FLOOR AREA		1771.97	164.67
TOTAL BUILTUP AREA		7194.61	668.66
F.S.I. APPLIED FOR		1.49	
PLOT COVERAGE		37%	

- LEGEND**
- PROPOSED CONSTRUCTION
 - R.C.C. & D.S.
 - BOUNDARY LINE
 - SEWER LINE
 - WATER LINE

OWNER: *[Signature]*

JOB TITLE:
Revised plan for the proposed residences at D.No. 64B & 64C subdivision Plot A, South Sivan Koil Street Block No. 9, T.S. No. 19/196/19 Puliyur village Kadambakam, Chennai.

Scale: 1"=30'-0" Date: 27.08.97

LICENSED SURVEYOR:
V. Srinivasan, A.I.A.
Registered Architect - CA 194/19755
Licensed Surveyor - Corporation of Chennai P.A. No. 344
6, South Road, West C.I.T. Nagar
Chennai - 600 035. Phone: 435 52 62