



OVER HEAD TANK
 SIZE-1981X2870X1200
 HERMETICALLY SEALED
 SONTRICALLY CLOSED

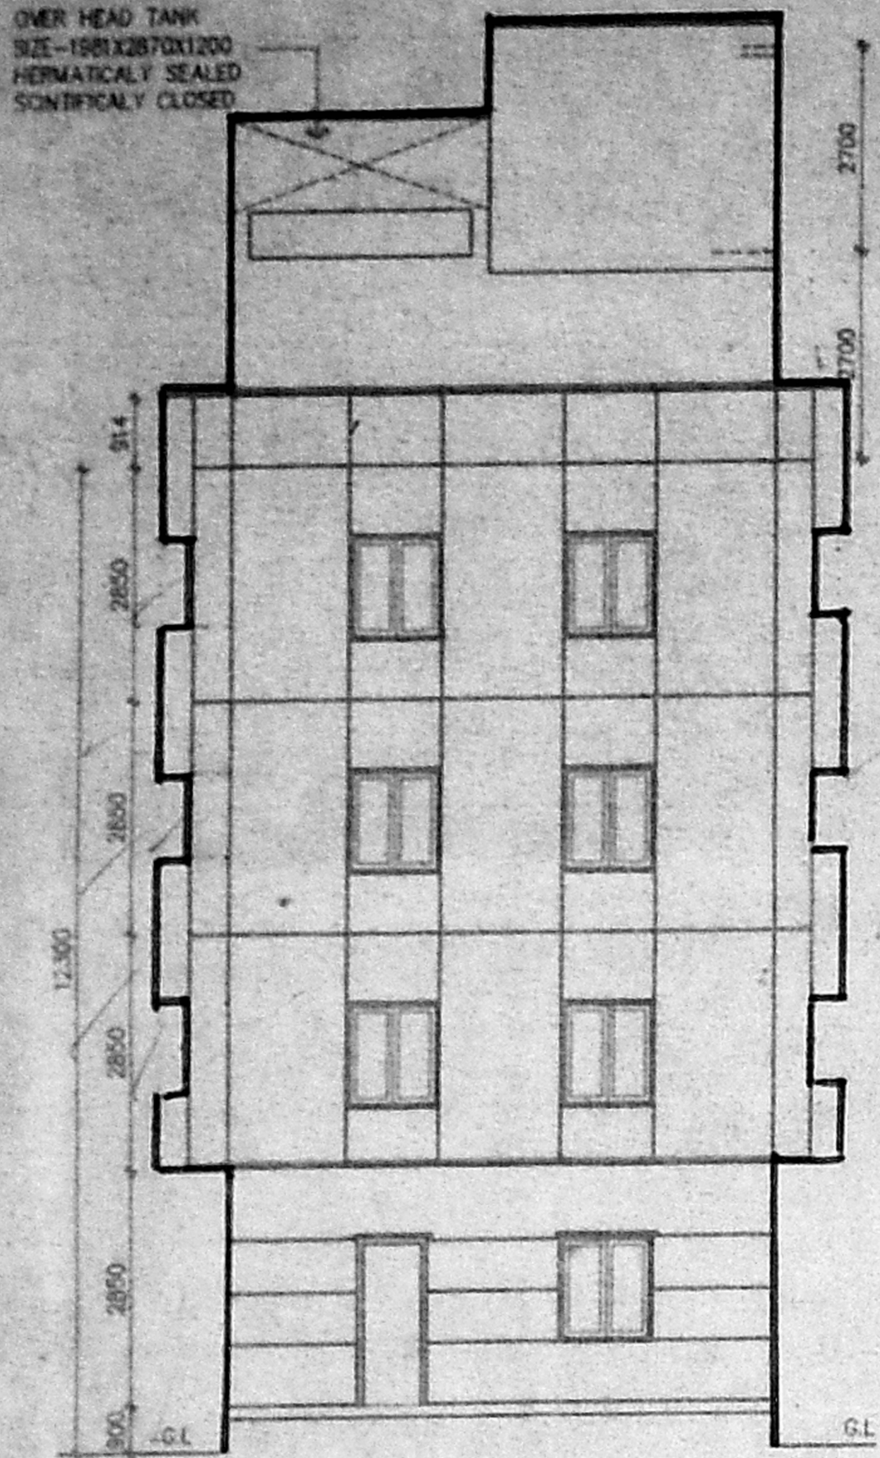


FRONT ELEVATION

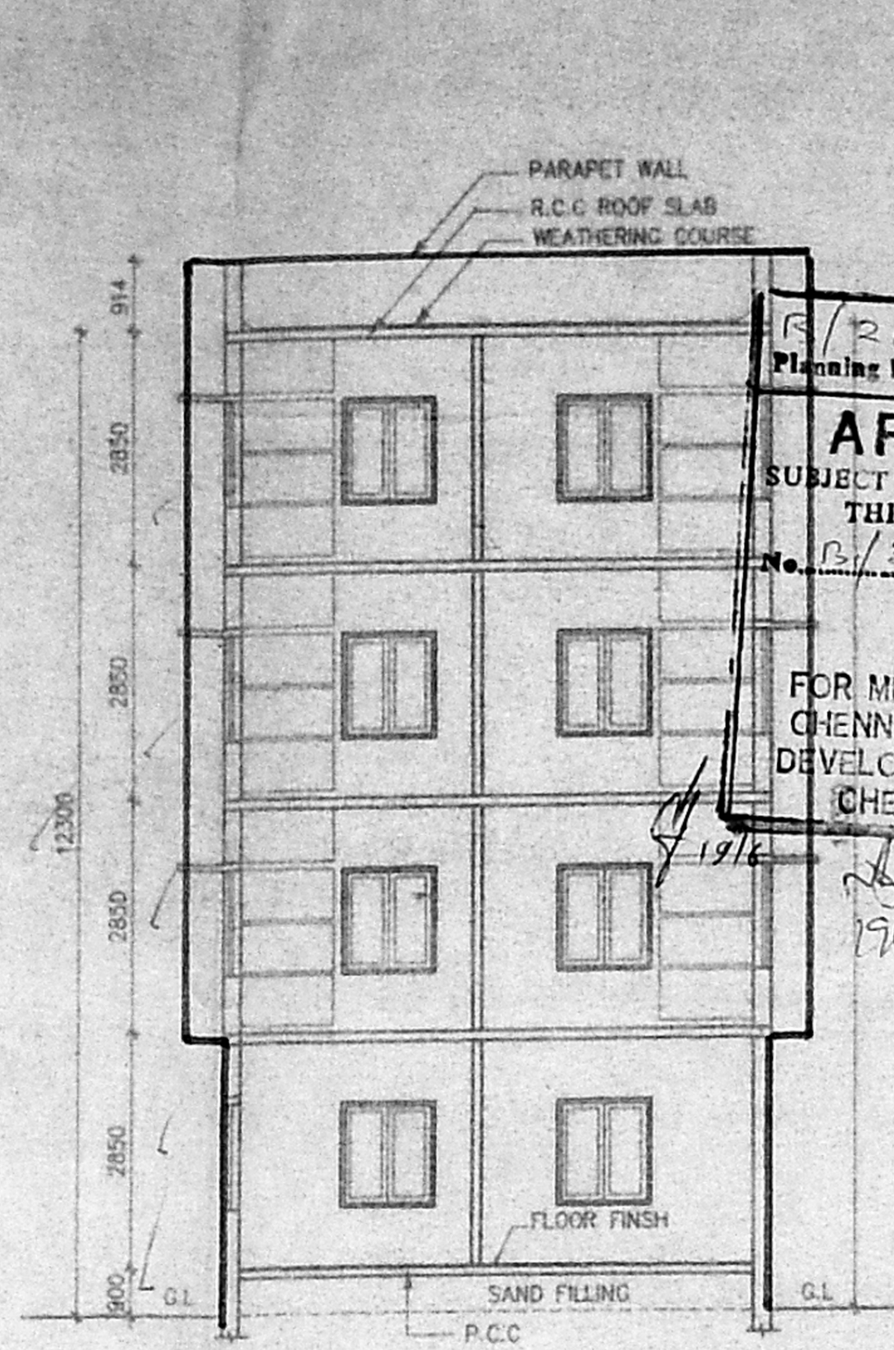


SECTION A-B


R/26035/192/98
 Planning Permit No. 2/3983/98
APPROVED
 SUBJECT TO THE CONDITIONS IN
 THIS OFFICE LETTER
 No. 2/3983/98 Date 6/98
 FOR MEMBER SECRETARY
 CHENNAI METROPOLITAN
 DEVELOPMENT AUTHORITY
 CHENNAI-600 008.

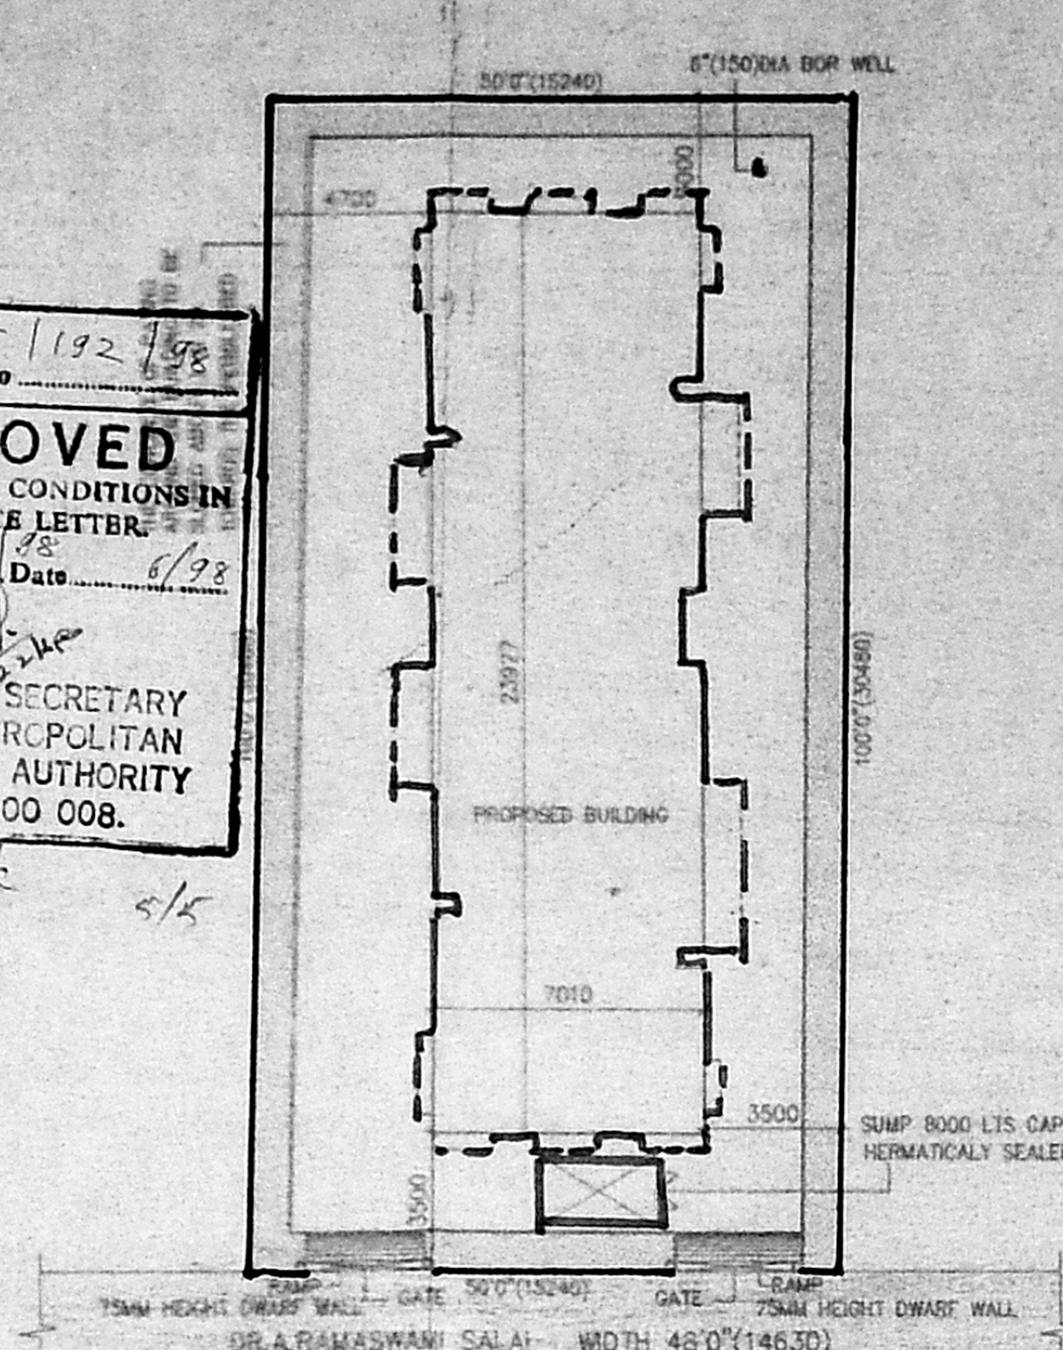


SITE PLAN
 SCALE = 1:200

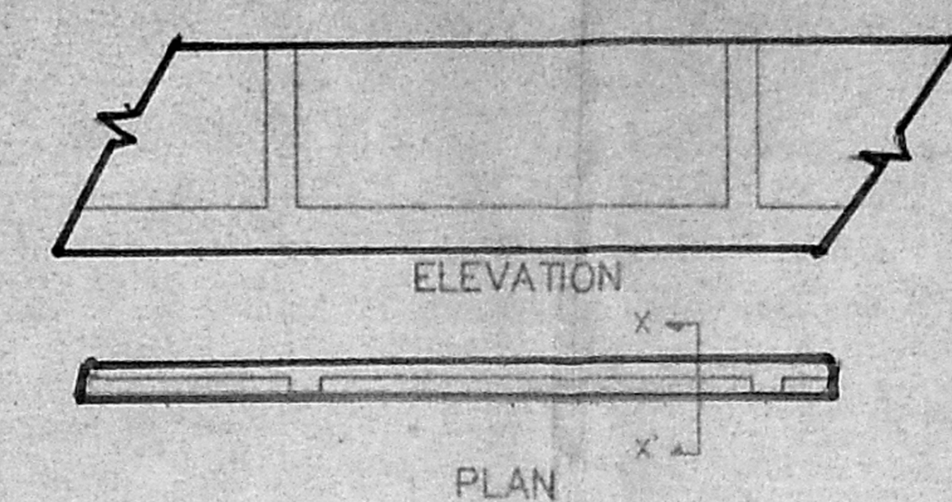


COMPOUND WALL DETAIL
 [SCALE: 1:50]

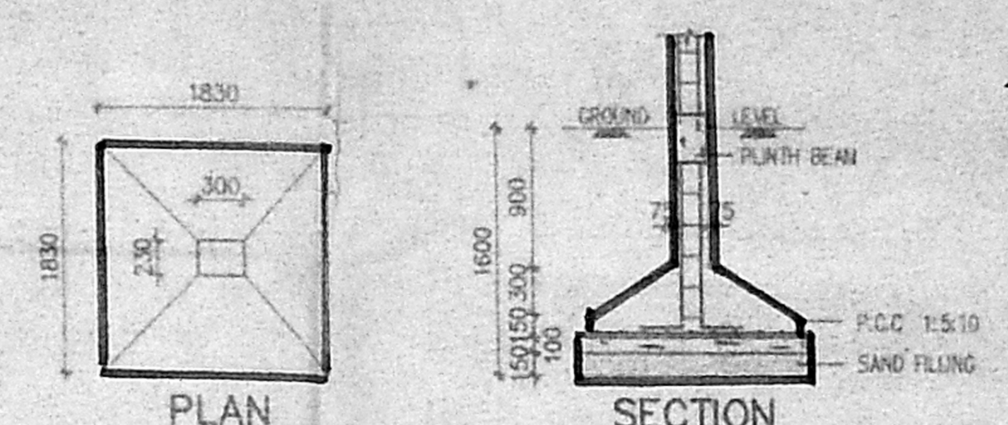


FOUNDATION DETAIL
 [SCALE: 1:50]

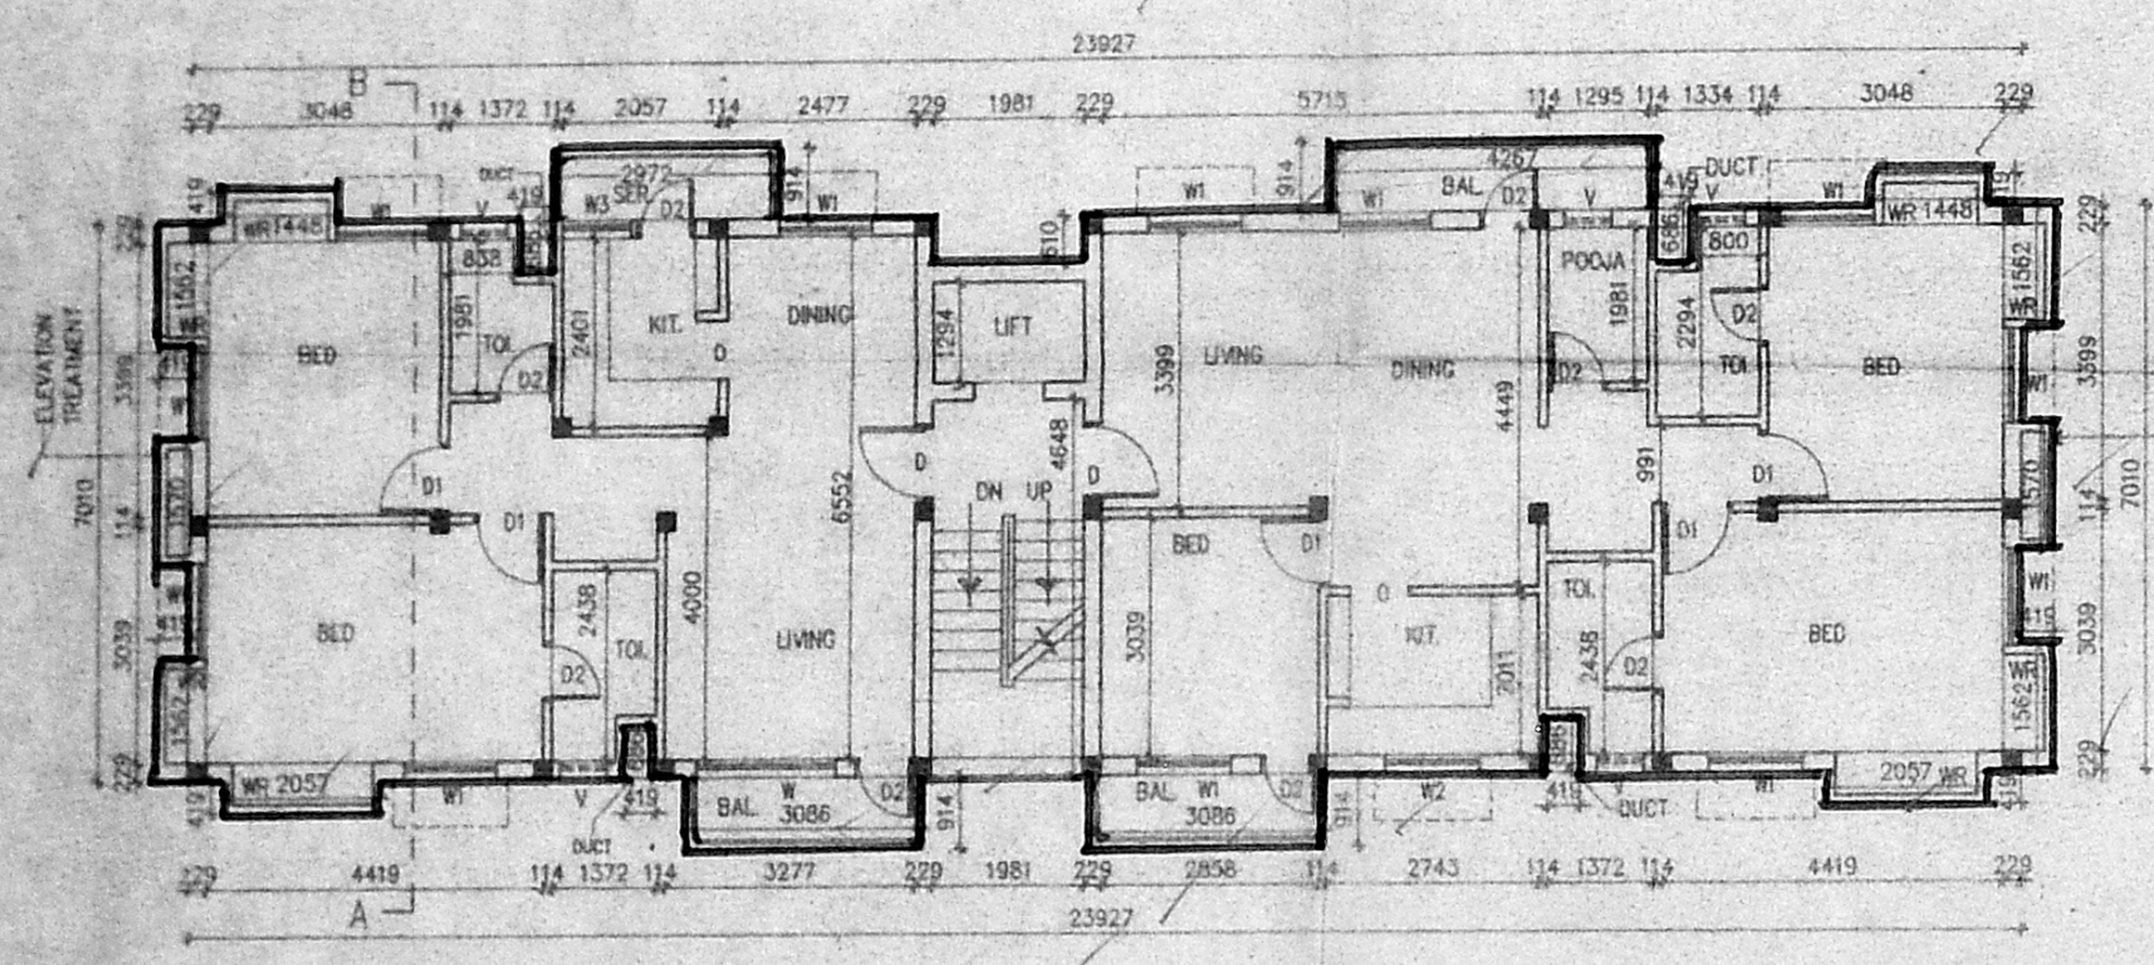


FIRST, SECOND & THIRD FLOOR PLAN.

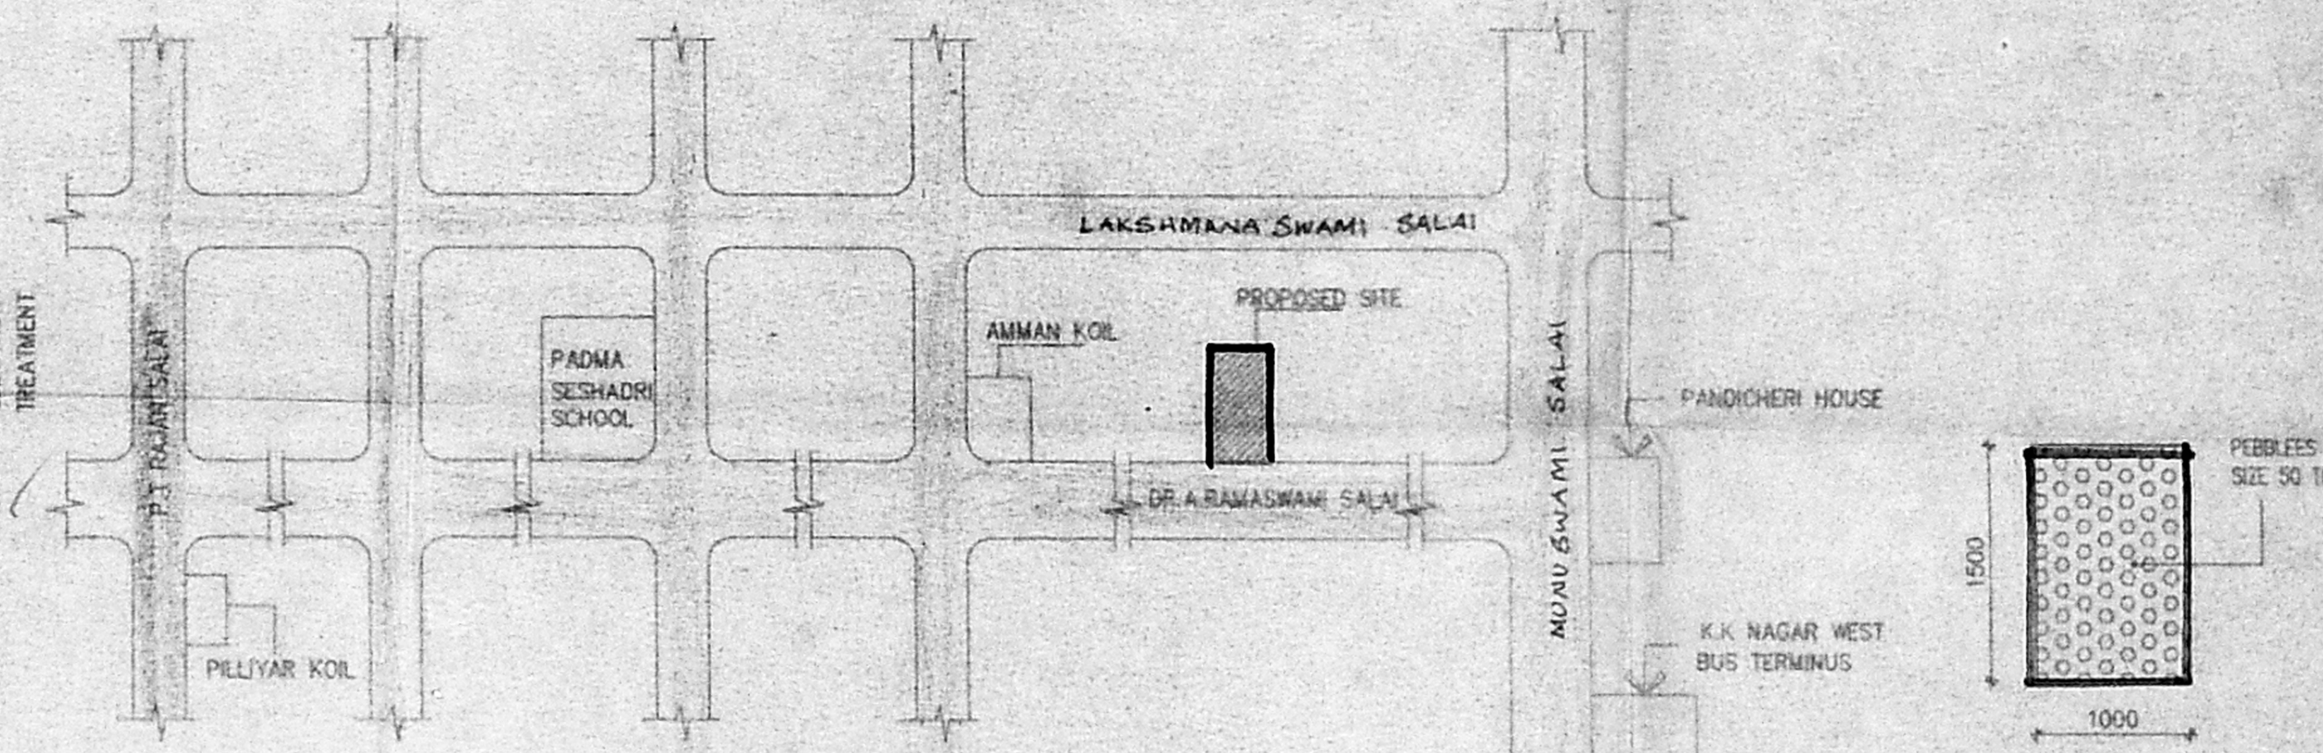


KEY PLAN
 NOT TO SCALE

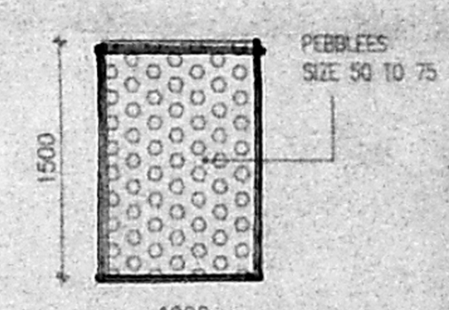

CONSERVATION OF
 RAIN WATER

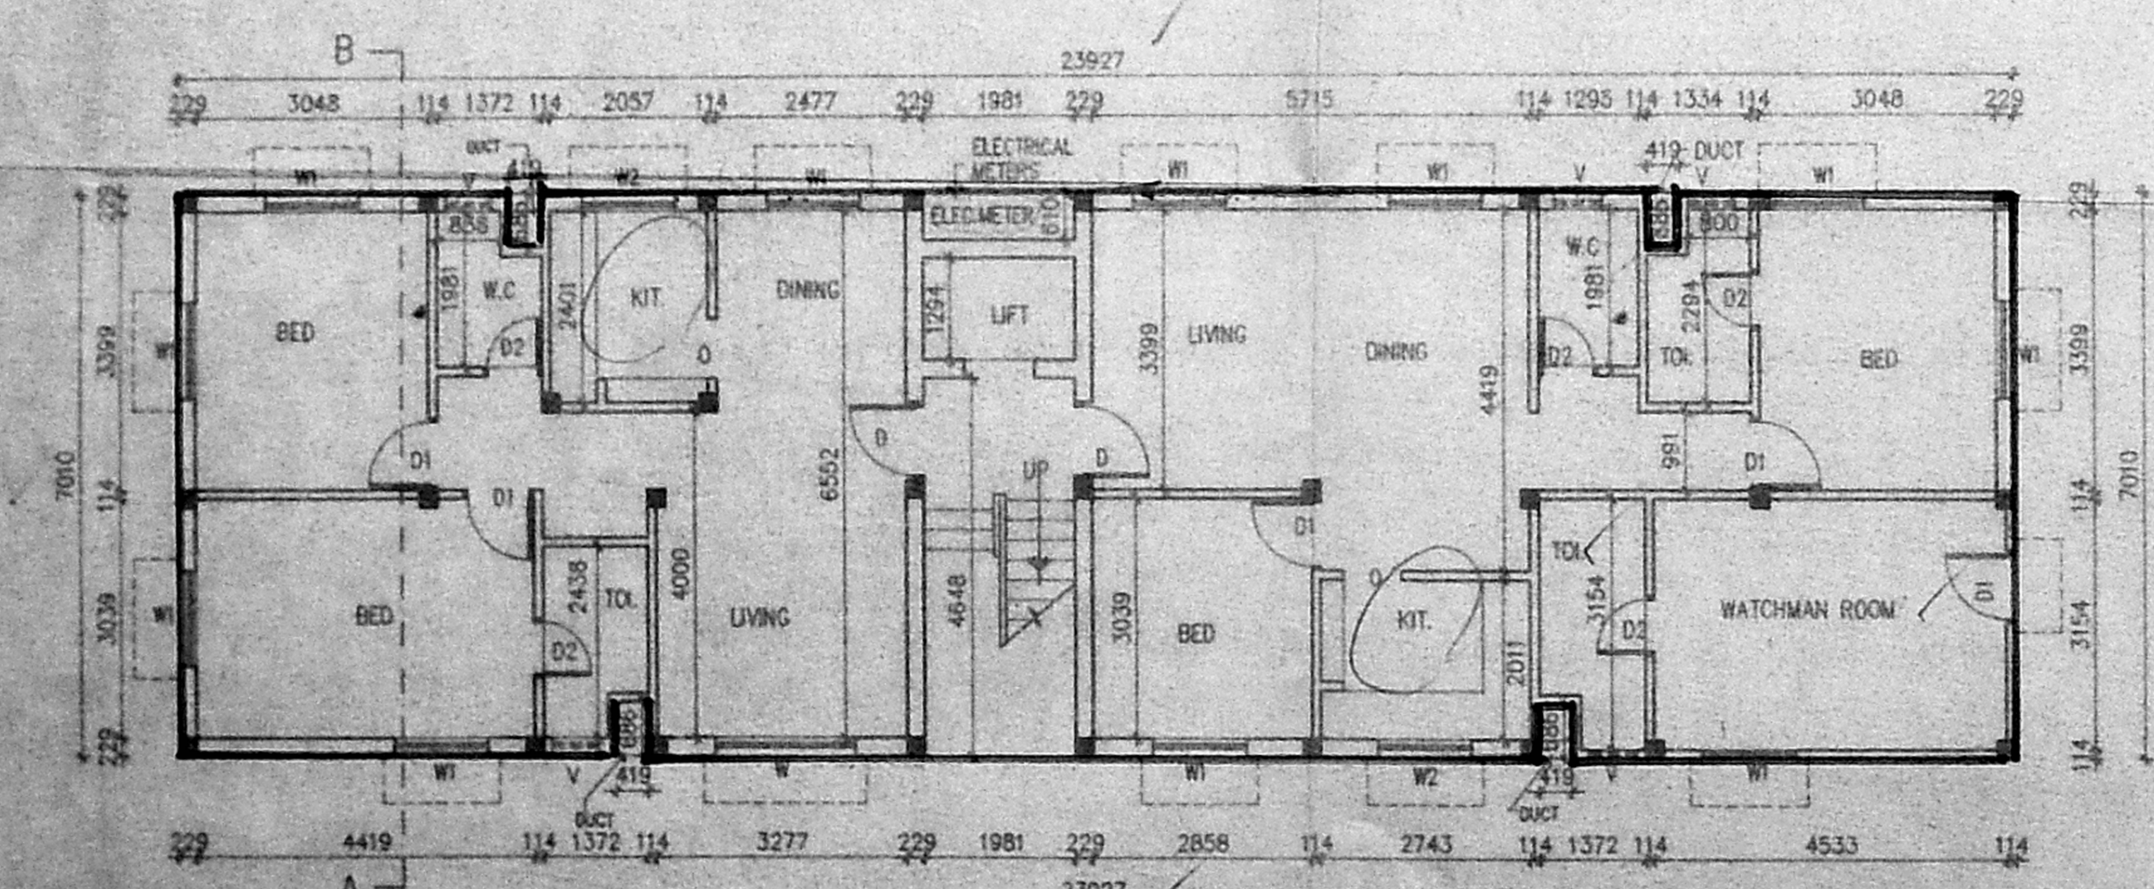

GROUND FLOOR PLAN

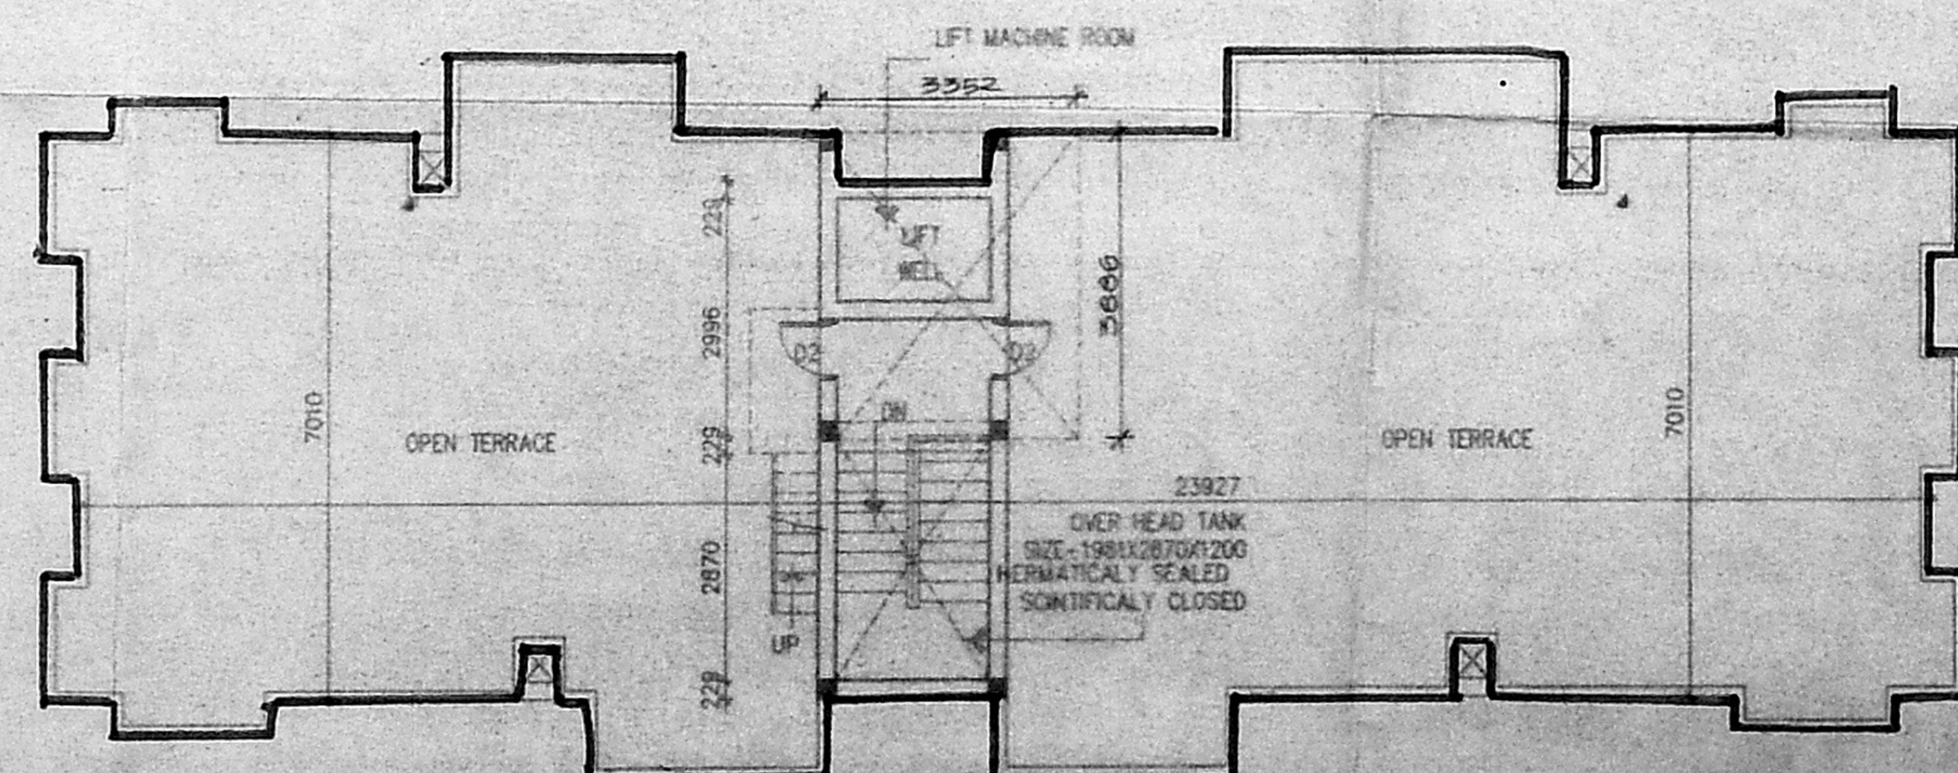

TERRACE FLOOR PLAN

SCHEDULE OF JOINERY:

TYPE	DETAIL	WIDTH	HEIGHT
D1	Revised Plan		2100
D2		750	2100
W	C.W. GLAZED WINDOW	1800	1200
W1		1200	1200
W2		600	900

CMDA (B)/ No. 1
 2/3983/98

SPECIFICATION:

FOUNDATION	R.C.C. COLUMN 100/150
ROOF WORK	C.M. 1:5:10 BEER STRUCTURE
PLASTERING	C.M. 1:5:10 FOR WALLS & 1:1 FOR CEILING
FLOORING	MOSAIC FLOORING
WOOD WORK	ALL WOOD WORKS IN BEST QUALITY TIMBER
WEATHERING	9. BULLY LINE WITH 100% ROOF COURSE
COURSE	SLAB ONE LAYER OF COUNTRY RILES

COLOUR INDEX:

PROPOSED	---
ROAD	---
BOUNDARY	---

AREA STATEMENT

	SQ. M
TOTAL SITE EXTENT:	464.51
GROUND FLOOR	165.37
FIRST FLOOR	163.18
SECOND FLOOR	163.18
THIRD FLOOR	163.18
TOTAL	714.91
DEDUCTION NON F.S.I (WATCHMAN ROOM, TOILET)	18.20
TOTAL BUILTUP AREA	696.71
GROUND COVERAGE:	39.43 %
F.S.I	696.71 / 464.51 = 1.4998

PROPOSED BUILDING AT PLOT NO.8
 S.NO.248,(PART) VRUCAMBAKKAM VILLAGE
 DR.RAMASWAMY SALAI, K.K NAGAR,
 CHENNAI.

KKN-COR SCALE 1:100
 DATE 6-02-98
 DRAWN *Faisanker*

OWNERS/POWER AGENTS SIGNATURE
V. Sankaralingam

ARCHITECT
W. ANAND
 COUNCIL REG. NO. CA/88/11631
 R.A.NO IN CORPORATION - 177
 42/1, VELACHERI ROAD,
 GUNDIRY, CHENNAI - 600 032
 PH. 235 30 70