




DETAIL OF COMPOUND WALL & GATE  
(SCALE 1:50)

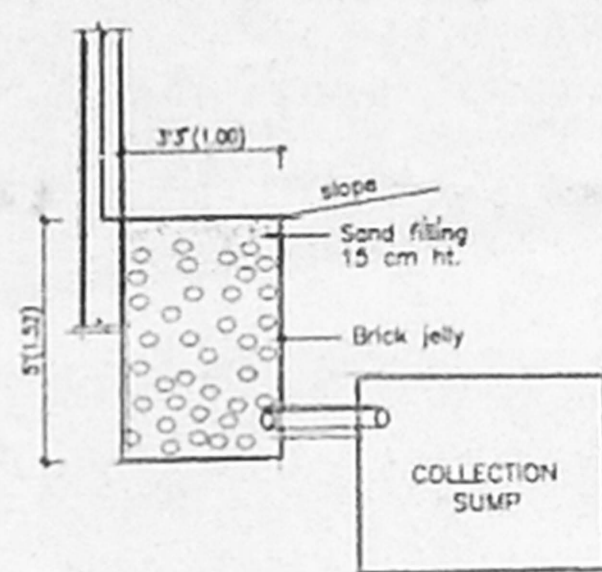

DETAIL OF RAIN WATER RESTORATION PIT  
(SCALE 1:50)

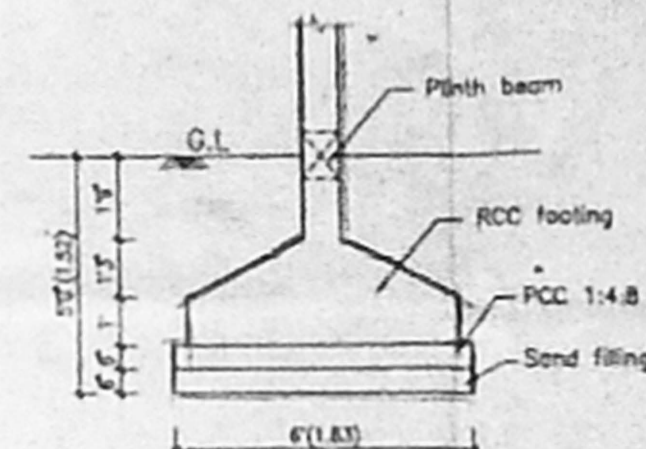


FOUNDATION DETAIL  
(SCALE 1:50)

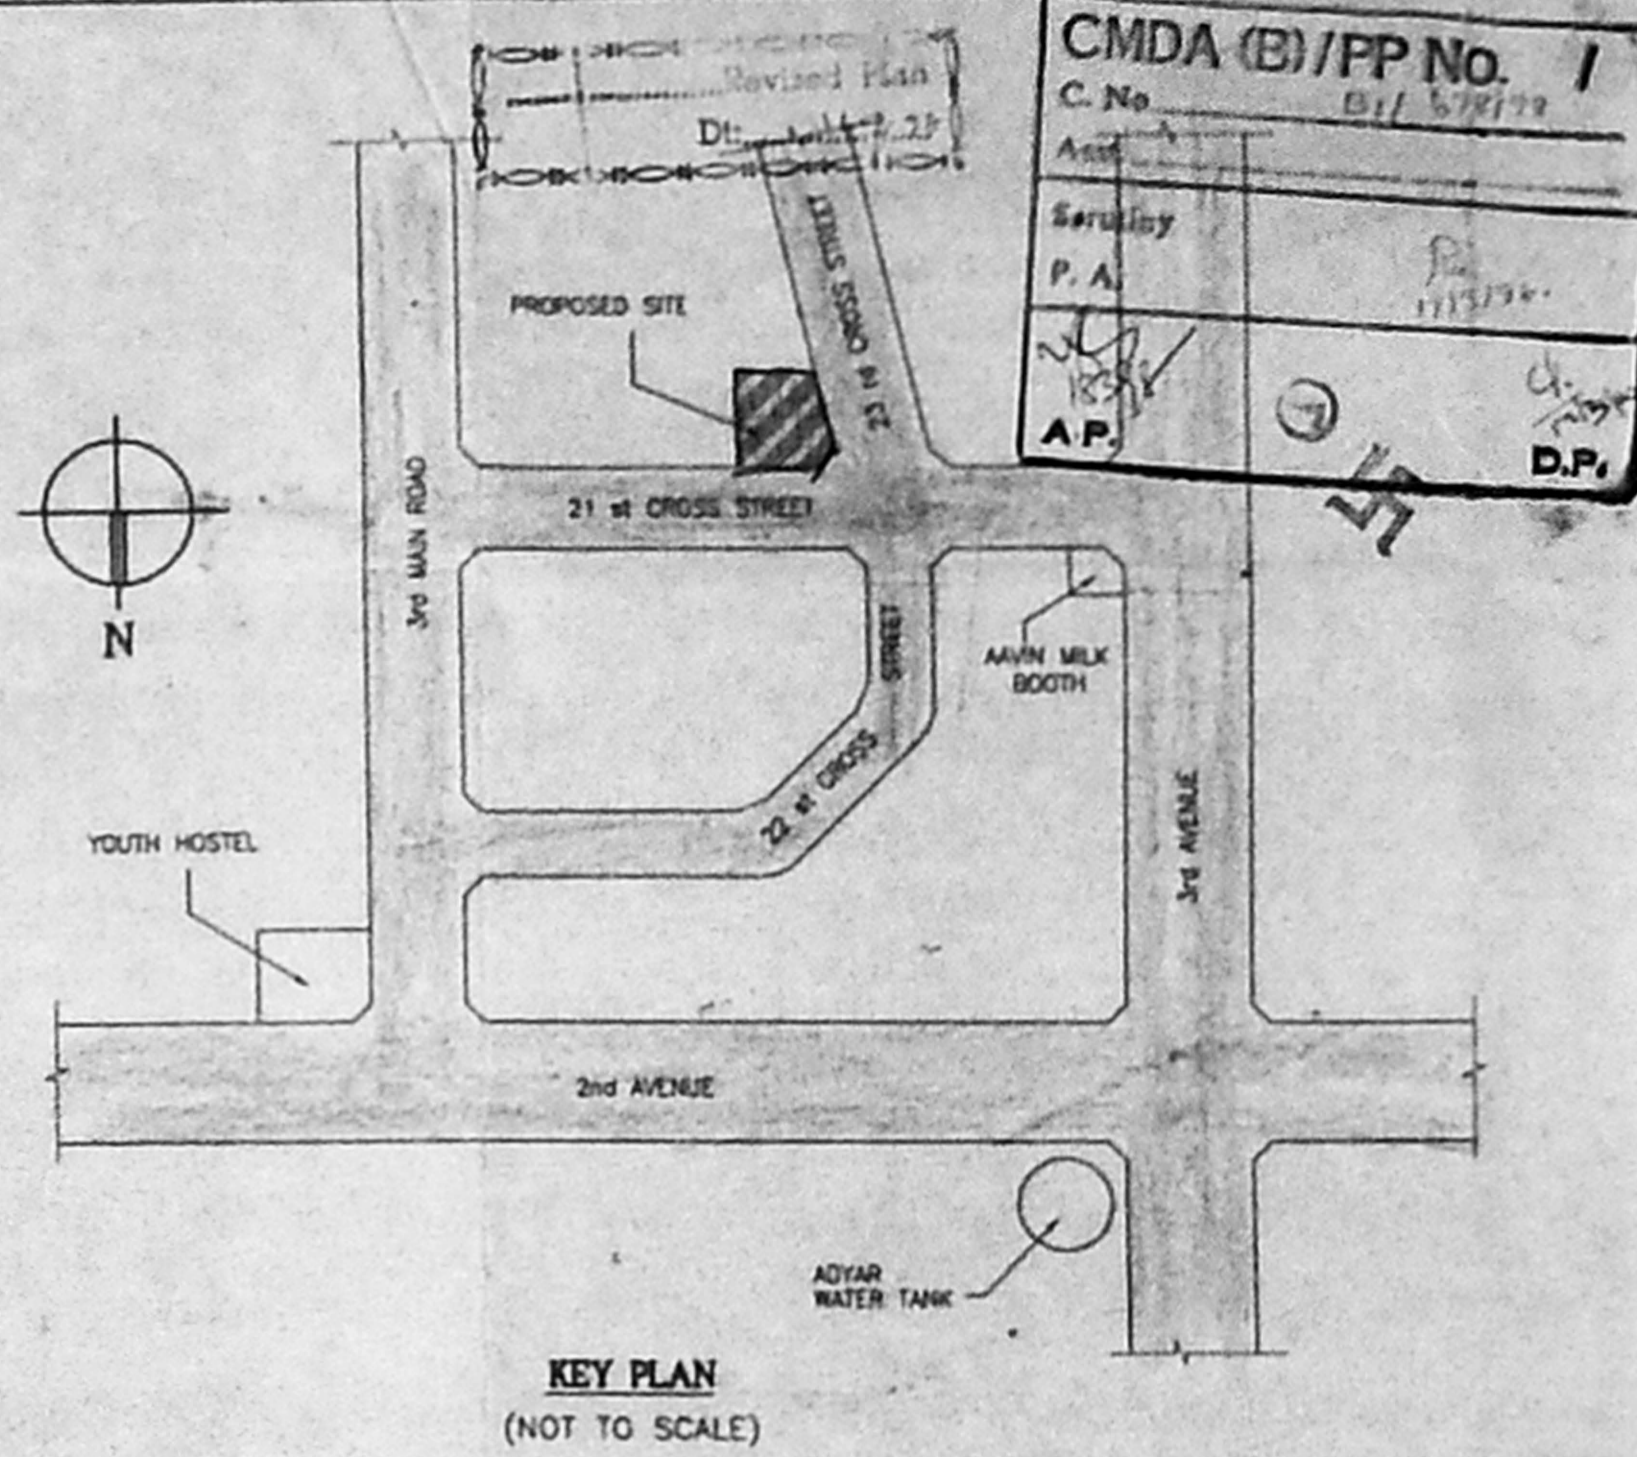


KEY PLAN  
(NOT TO SCALE)


CMDA (B)/PP No. 1  
C. No. 011/2017  
Assd. Surveyor  
P. A. S. Subramanian  
A.P. D.P.

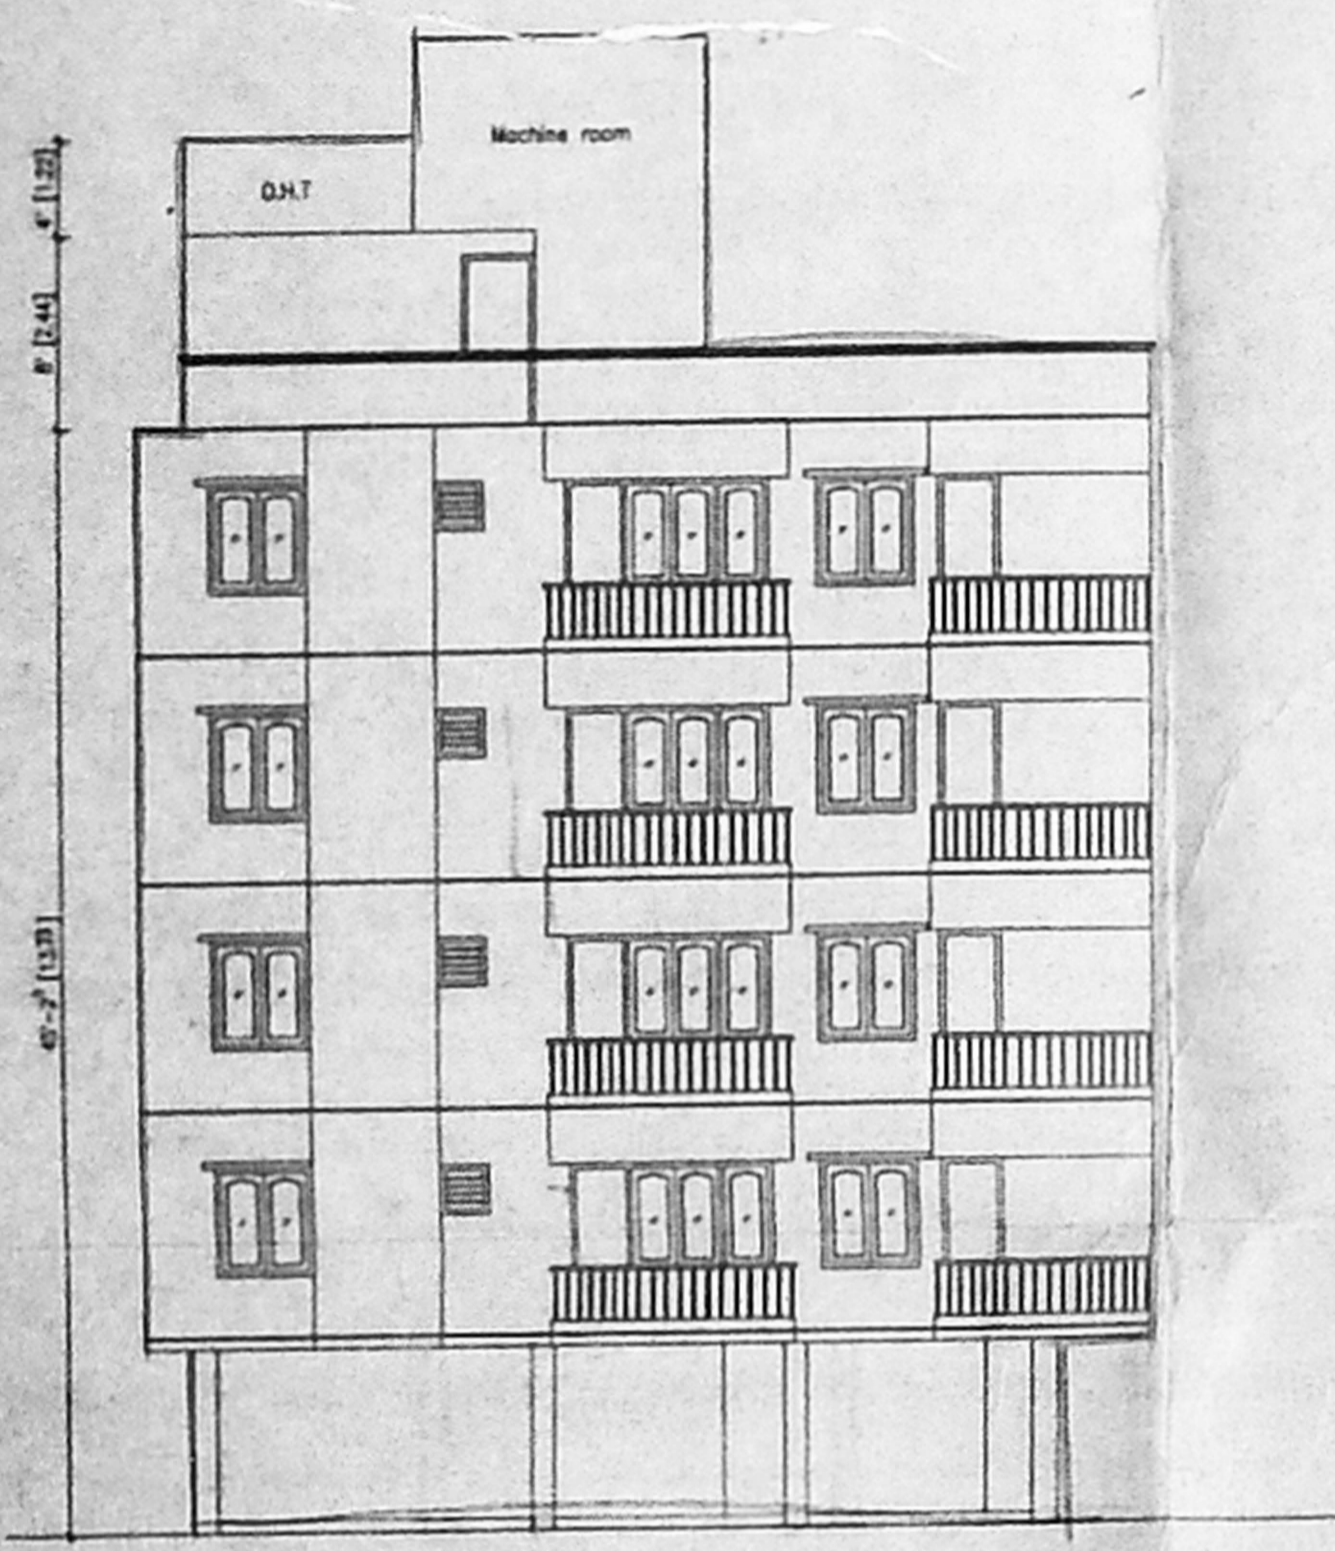


ELEVATION

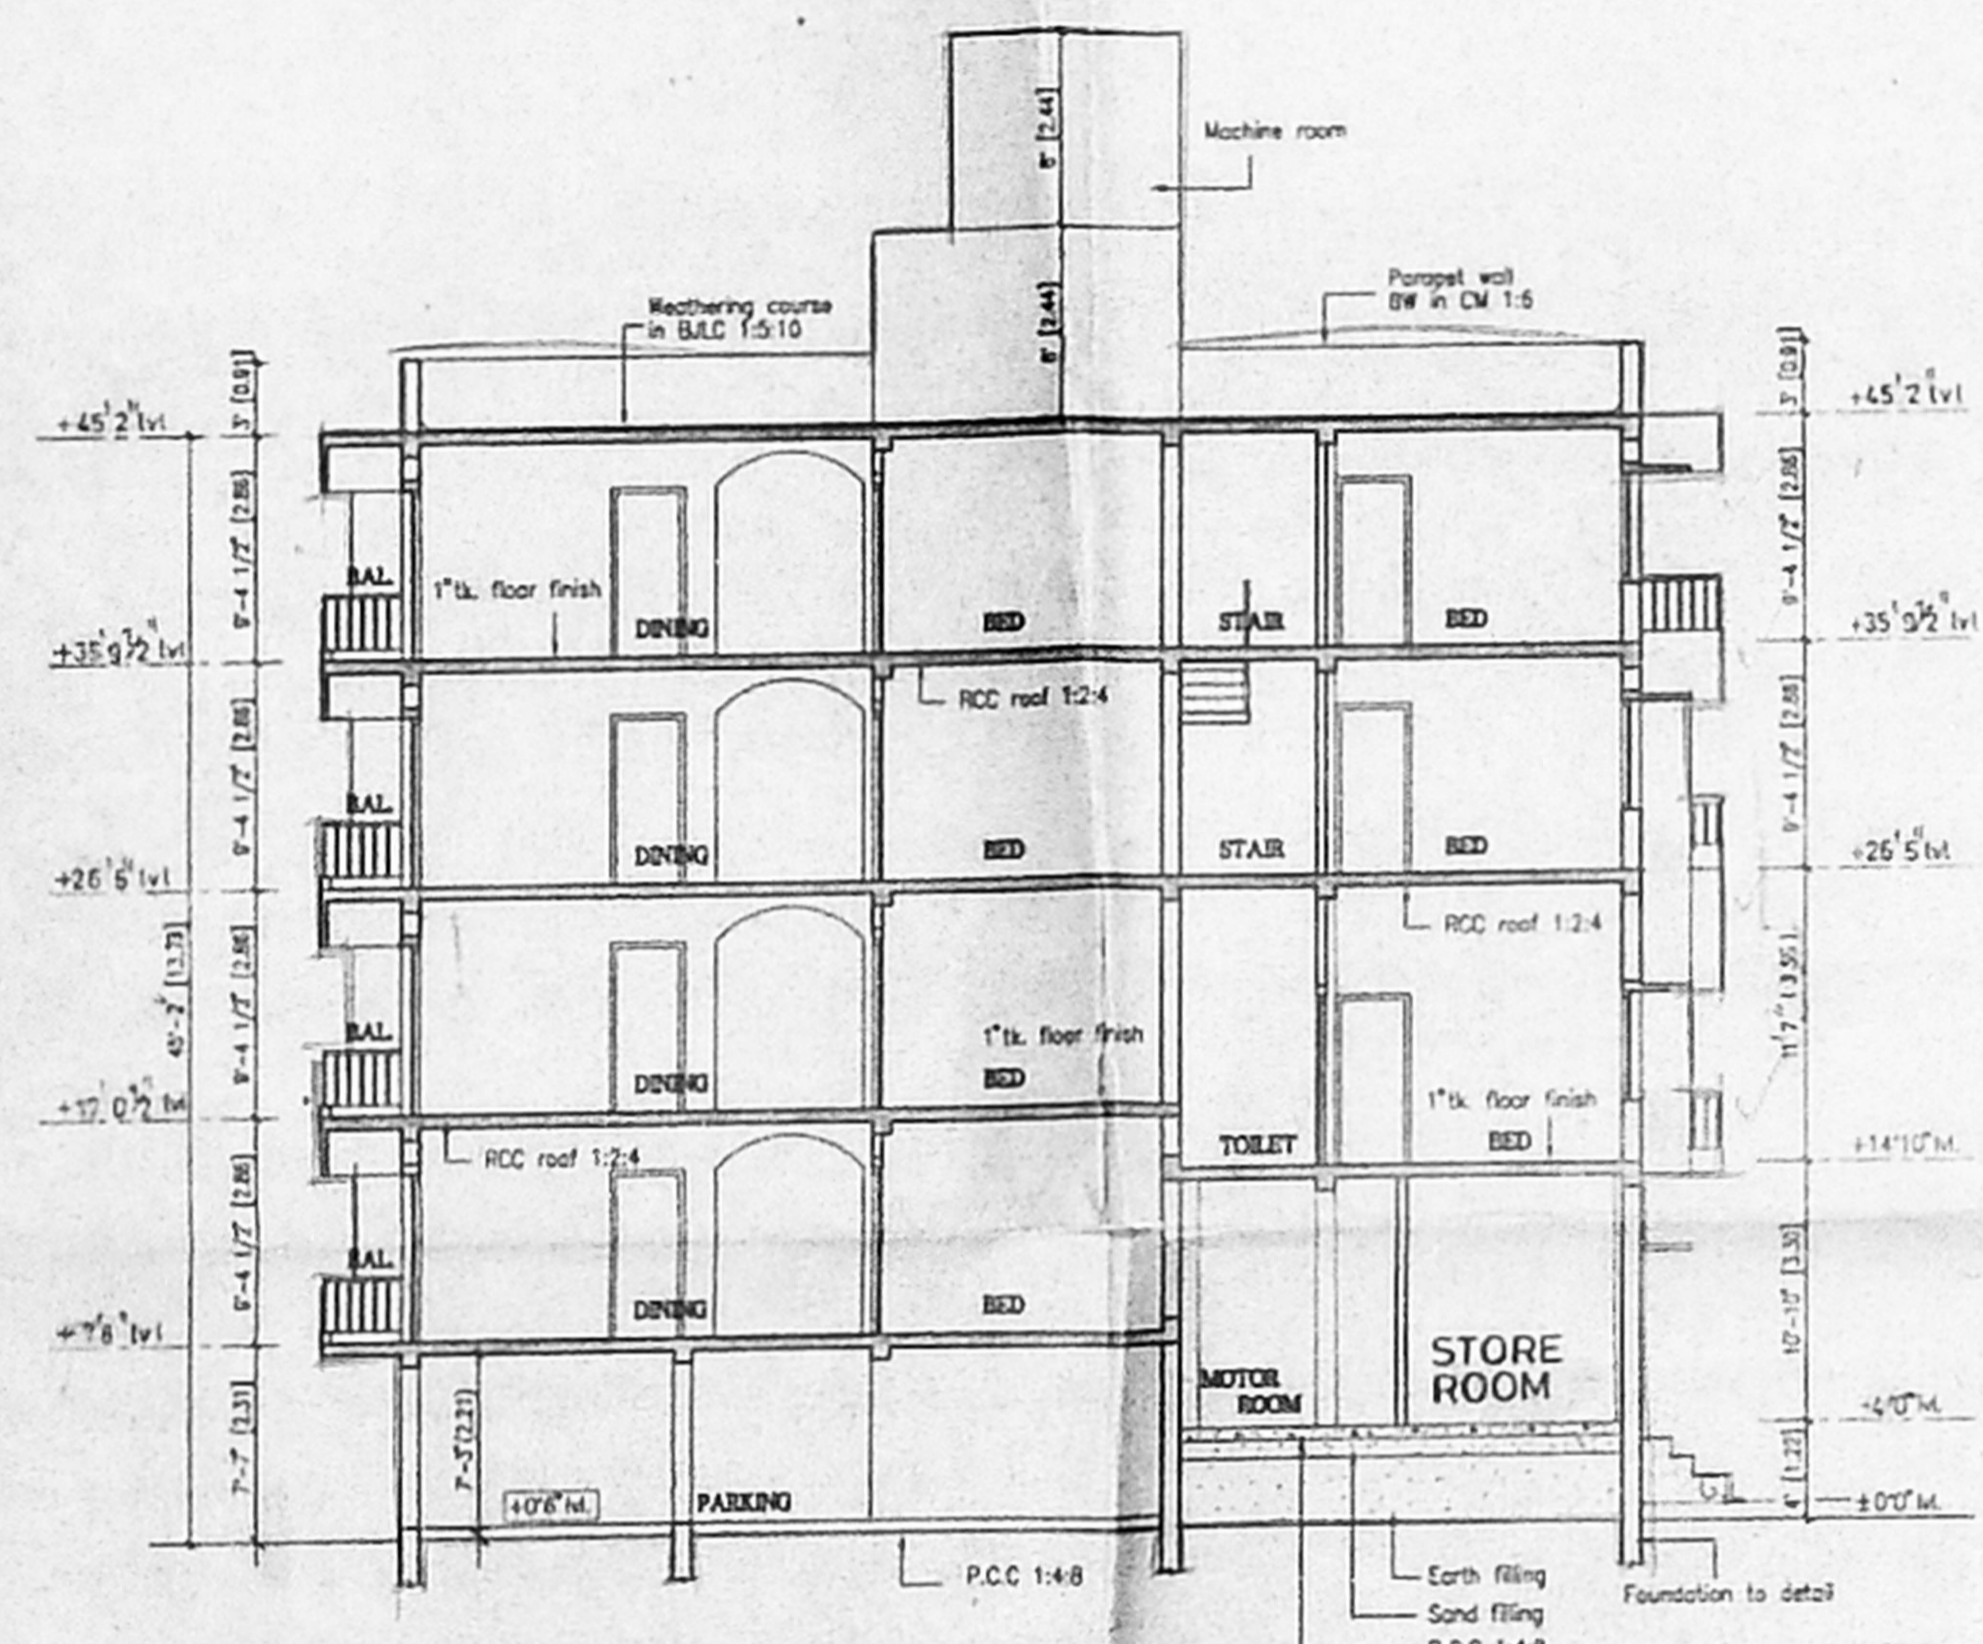


SECTION - XX

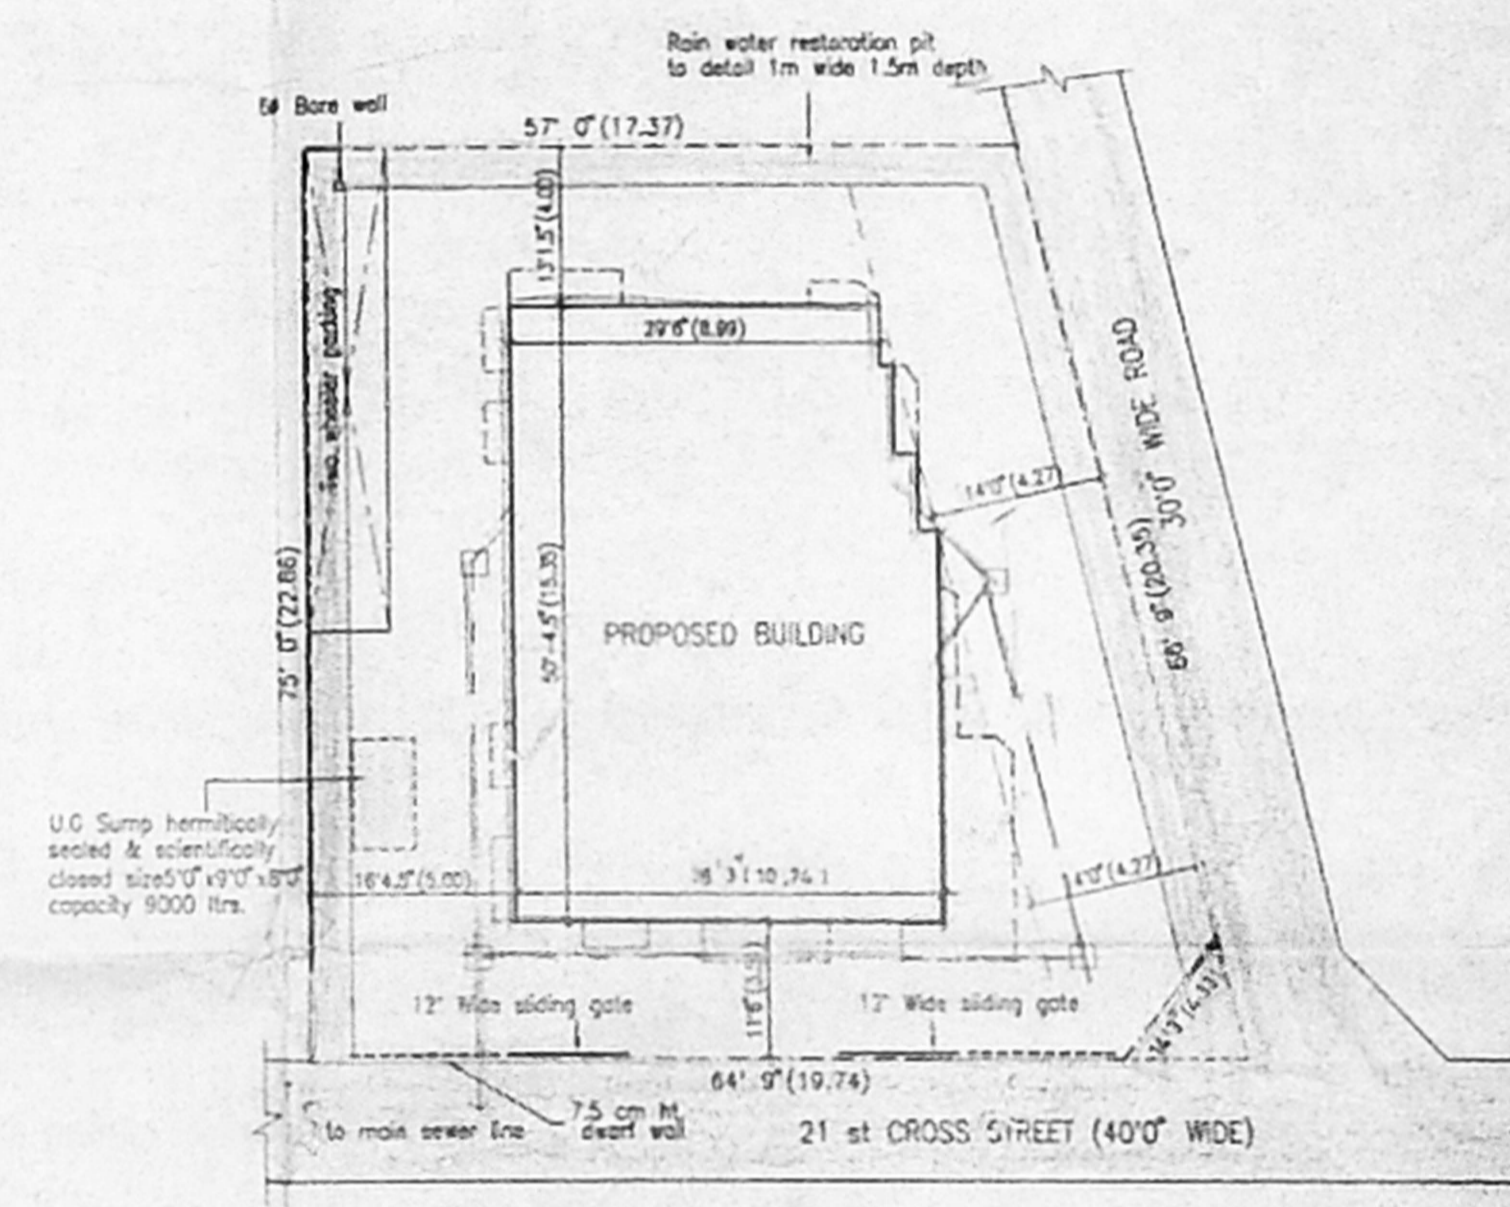


SITE PLAN  
SCALE - 1:200

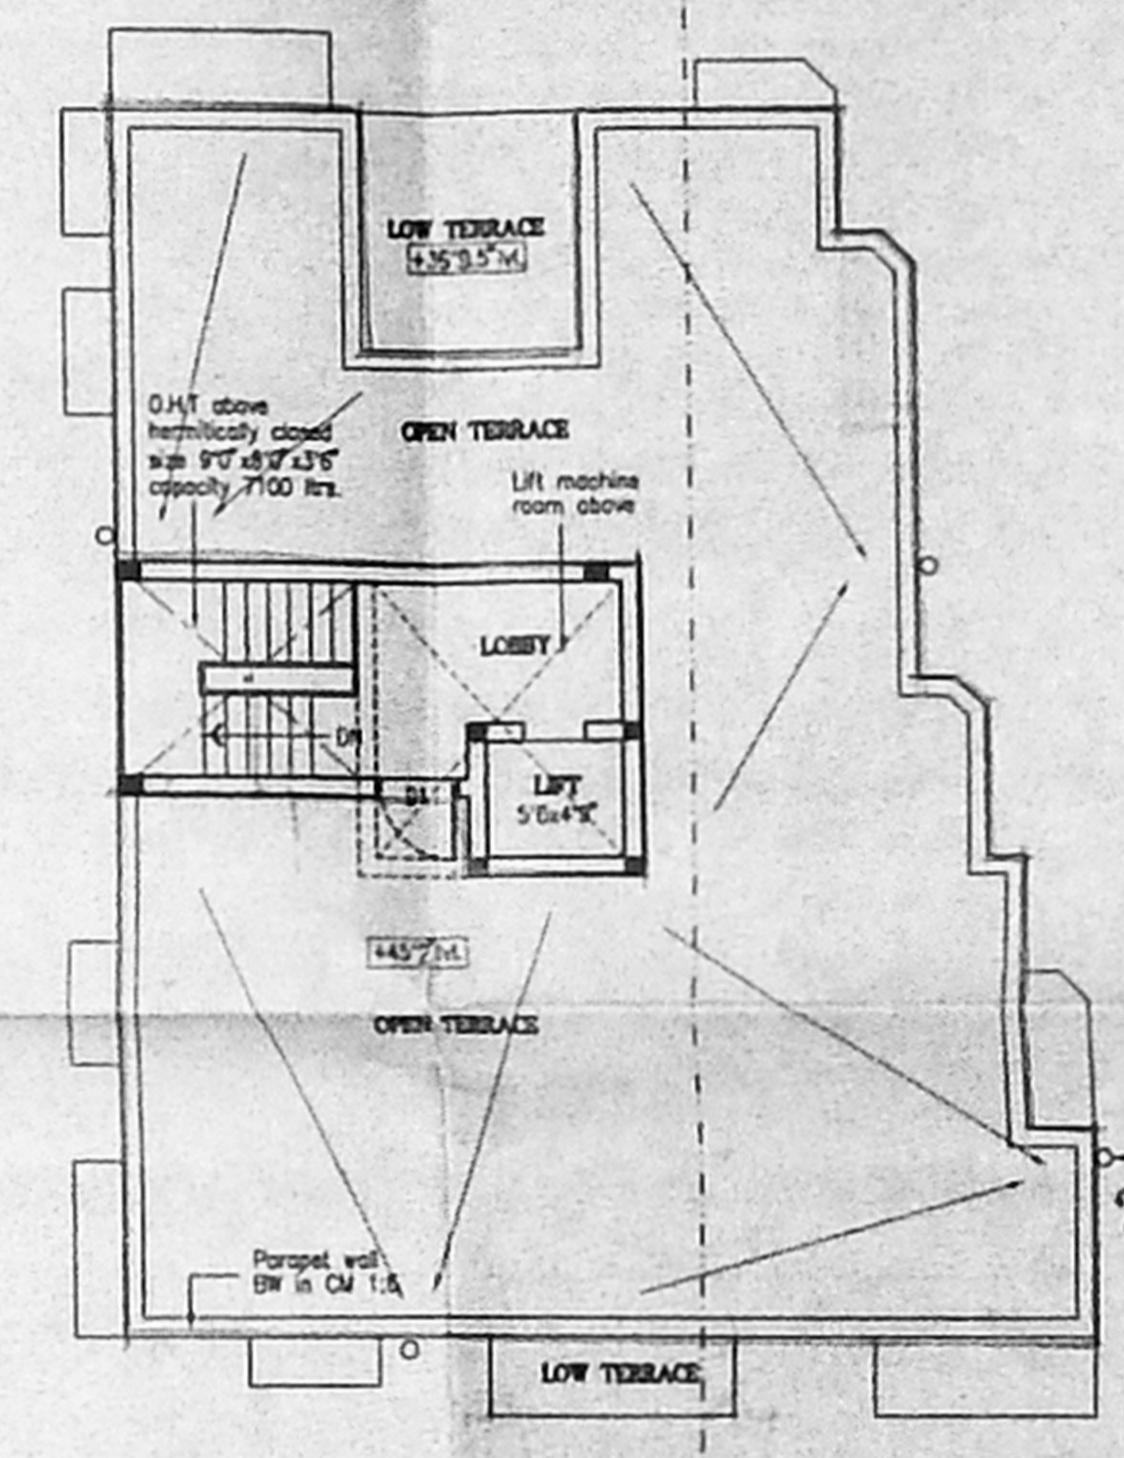


TERRACE FLOOR PLAN

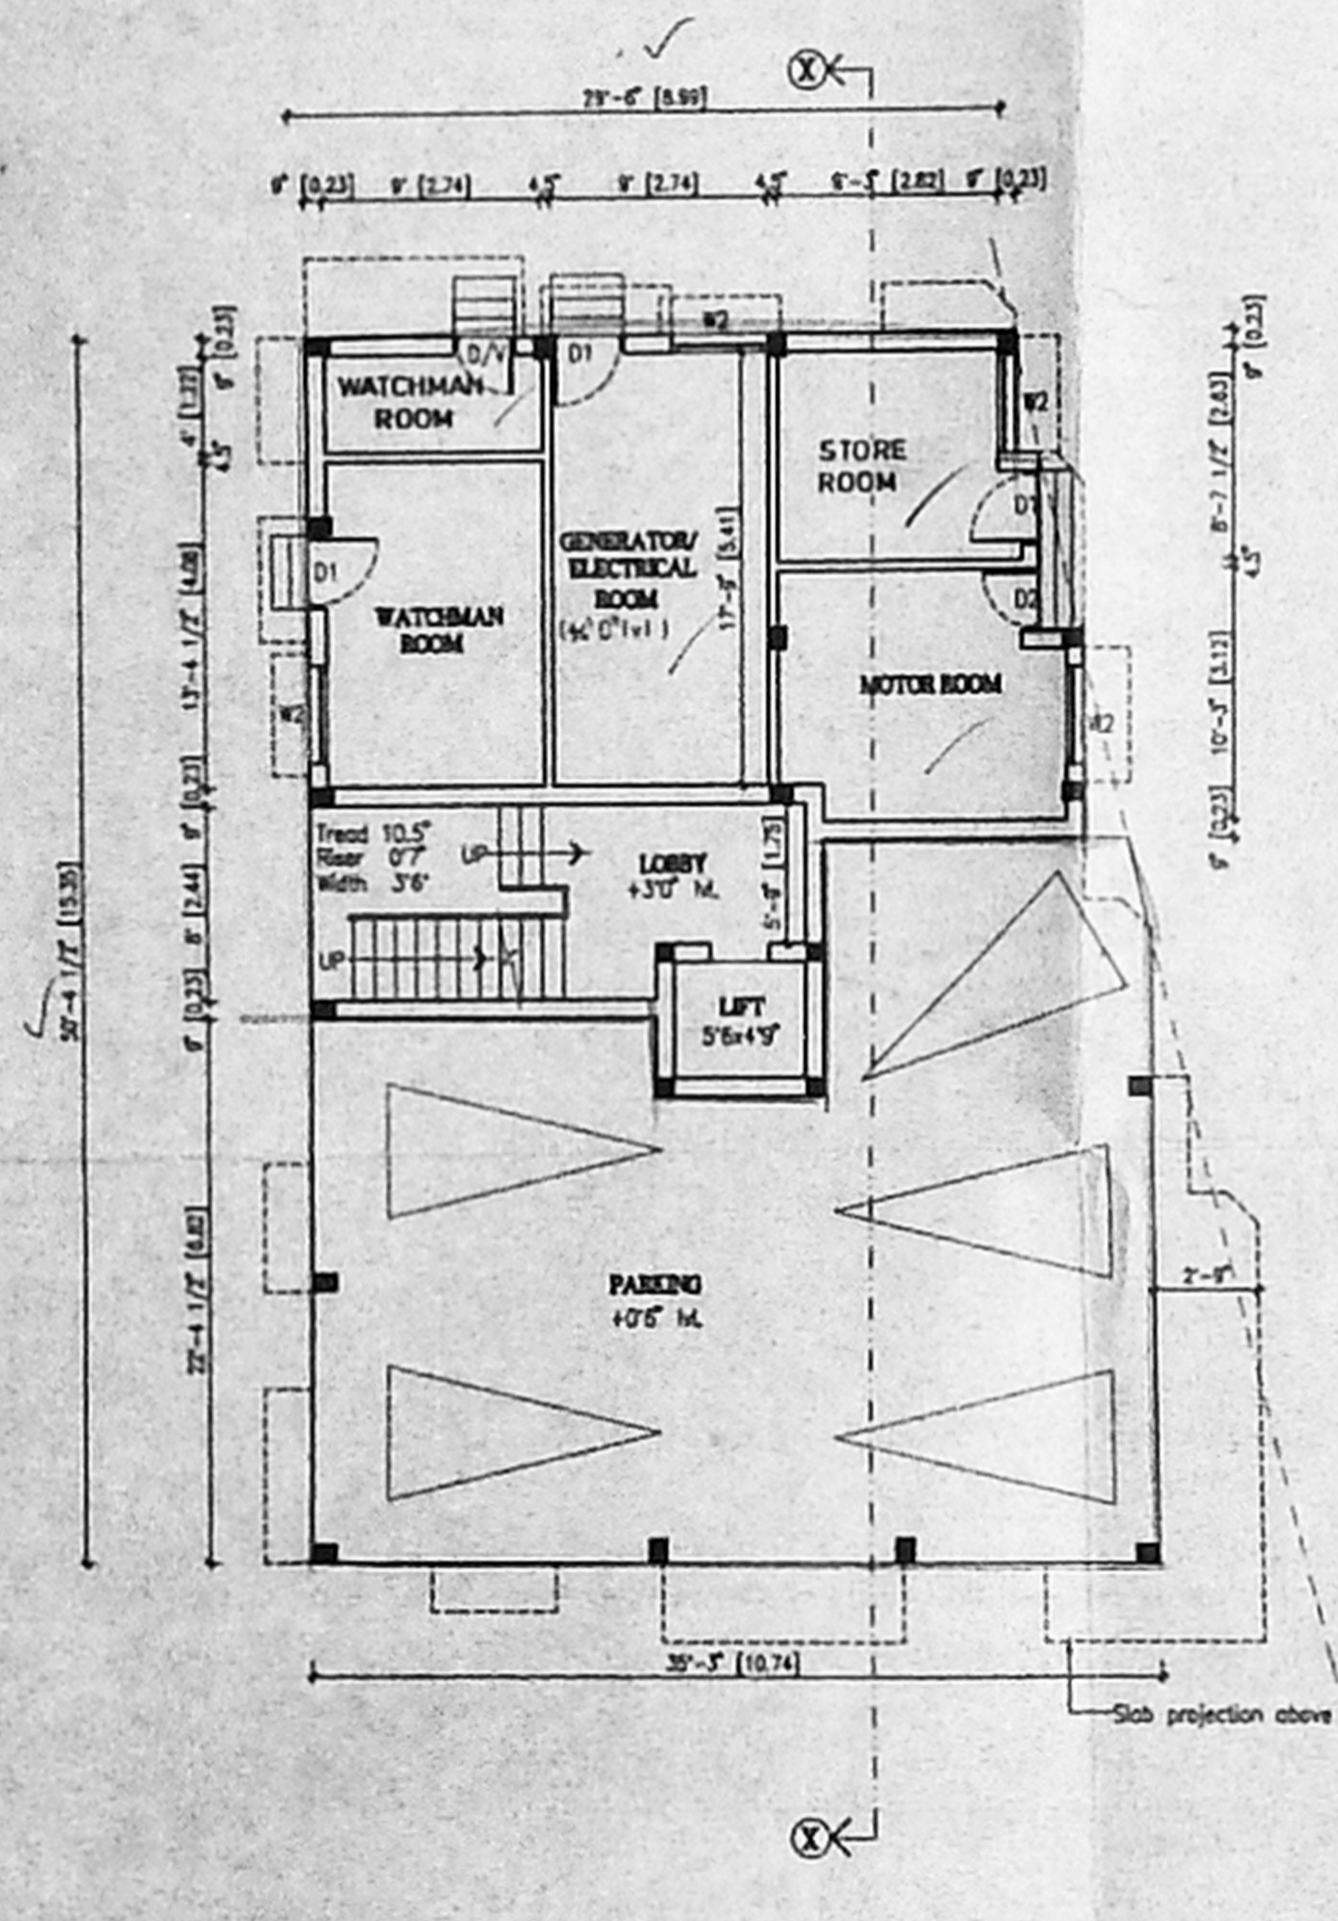


STILT LEVEL & GROUND FLOOR PLAN

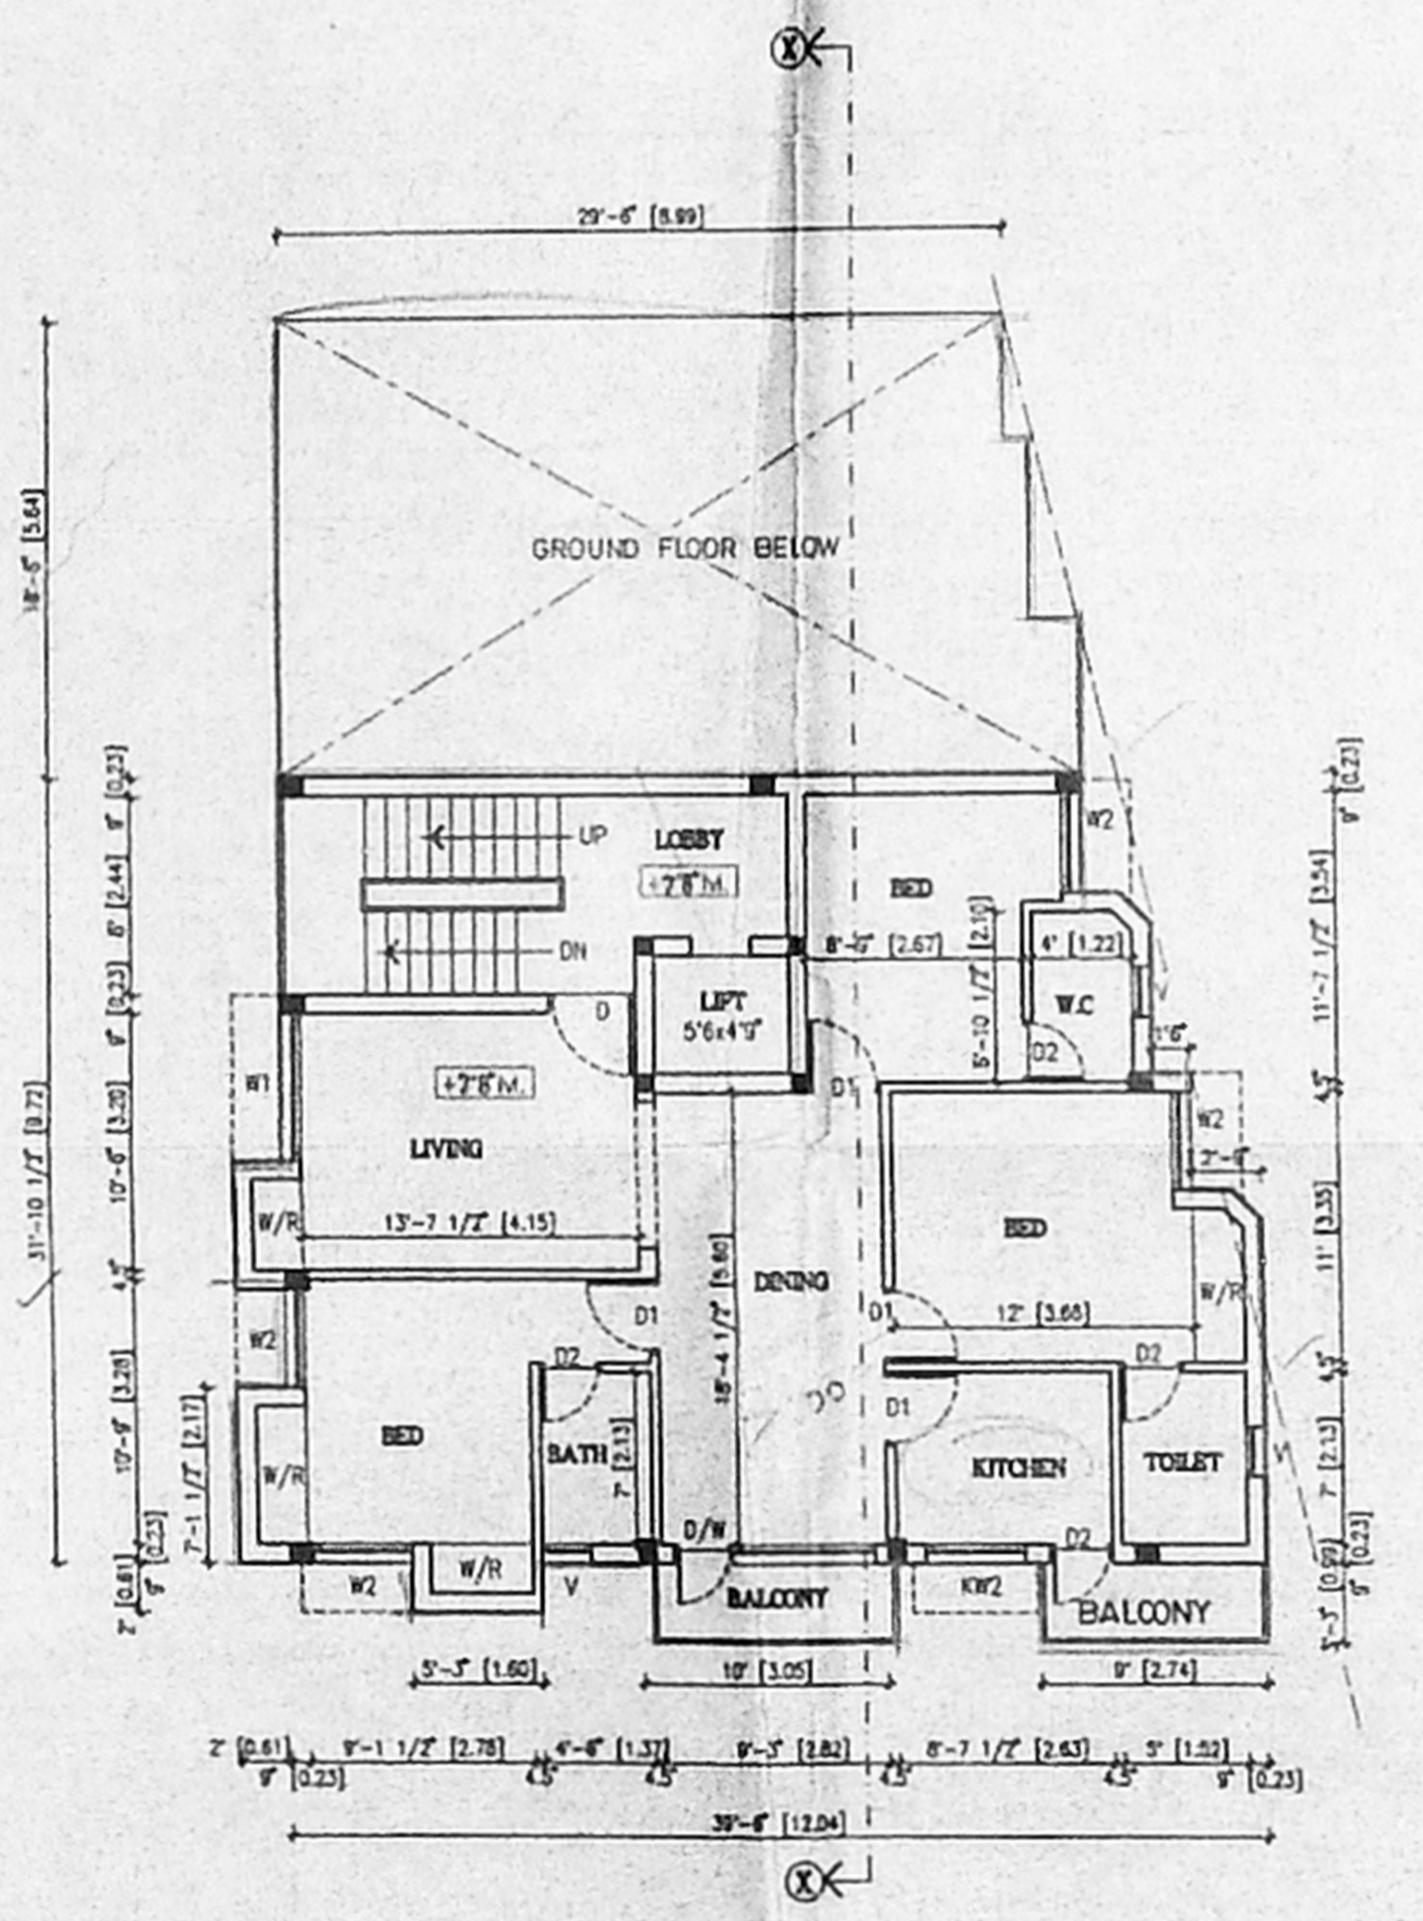


FIRST FLOOR PLAN

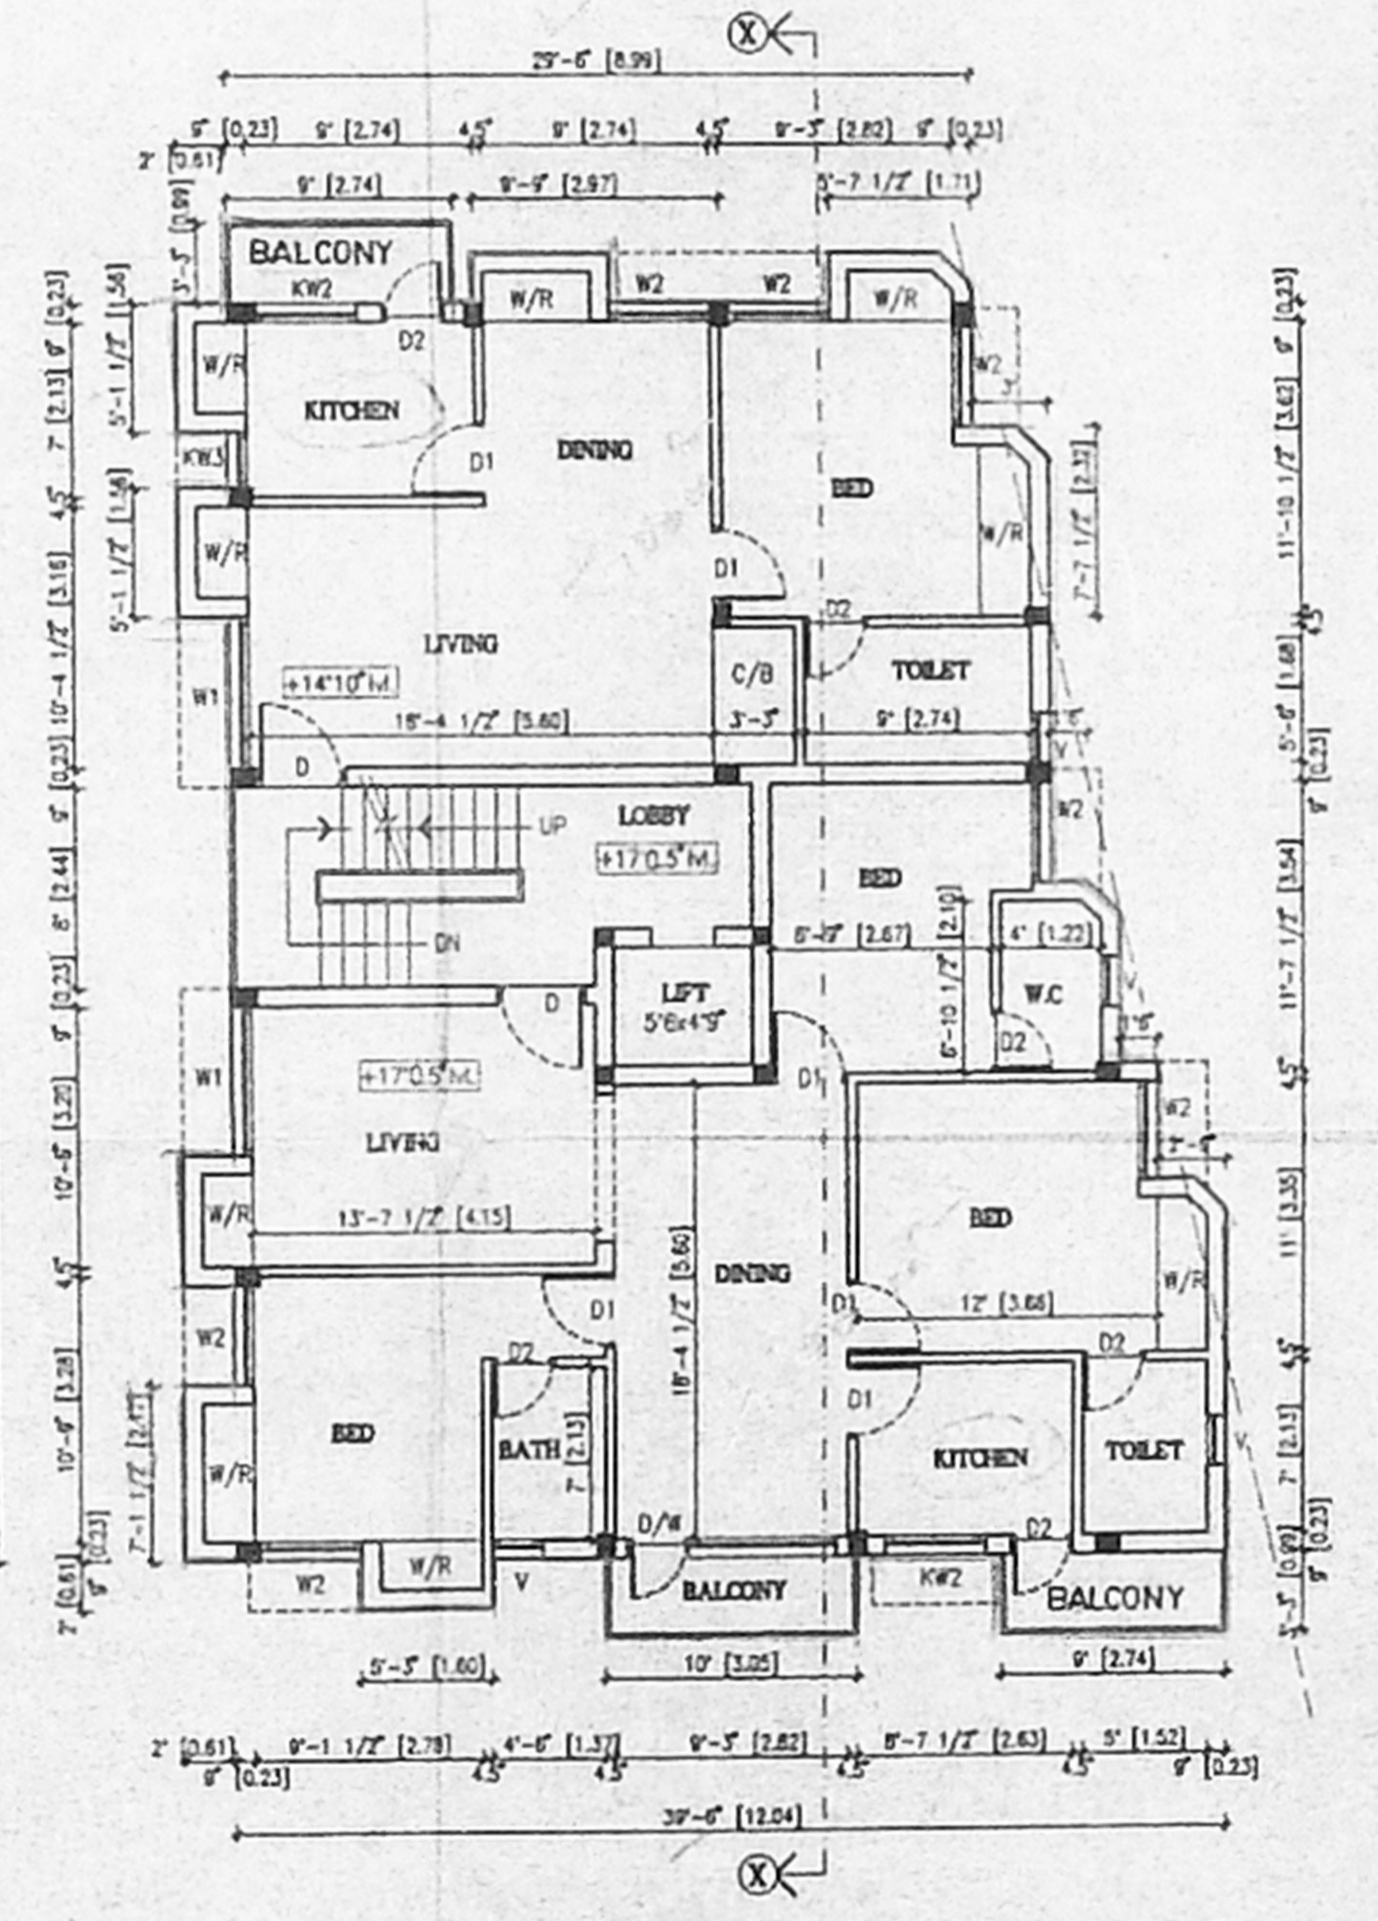

SECOND FLOOR PLAN

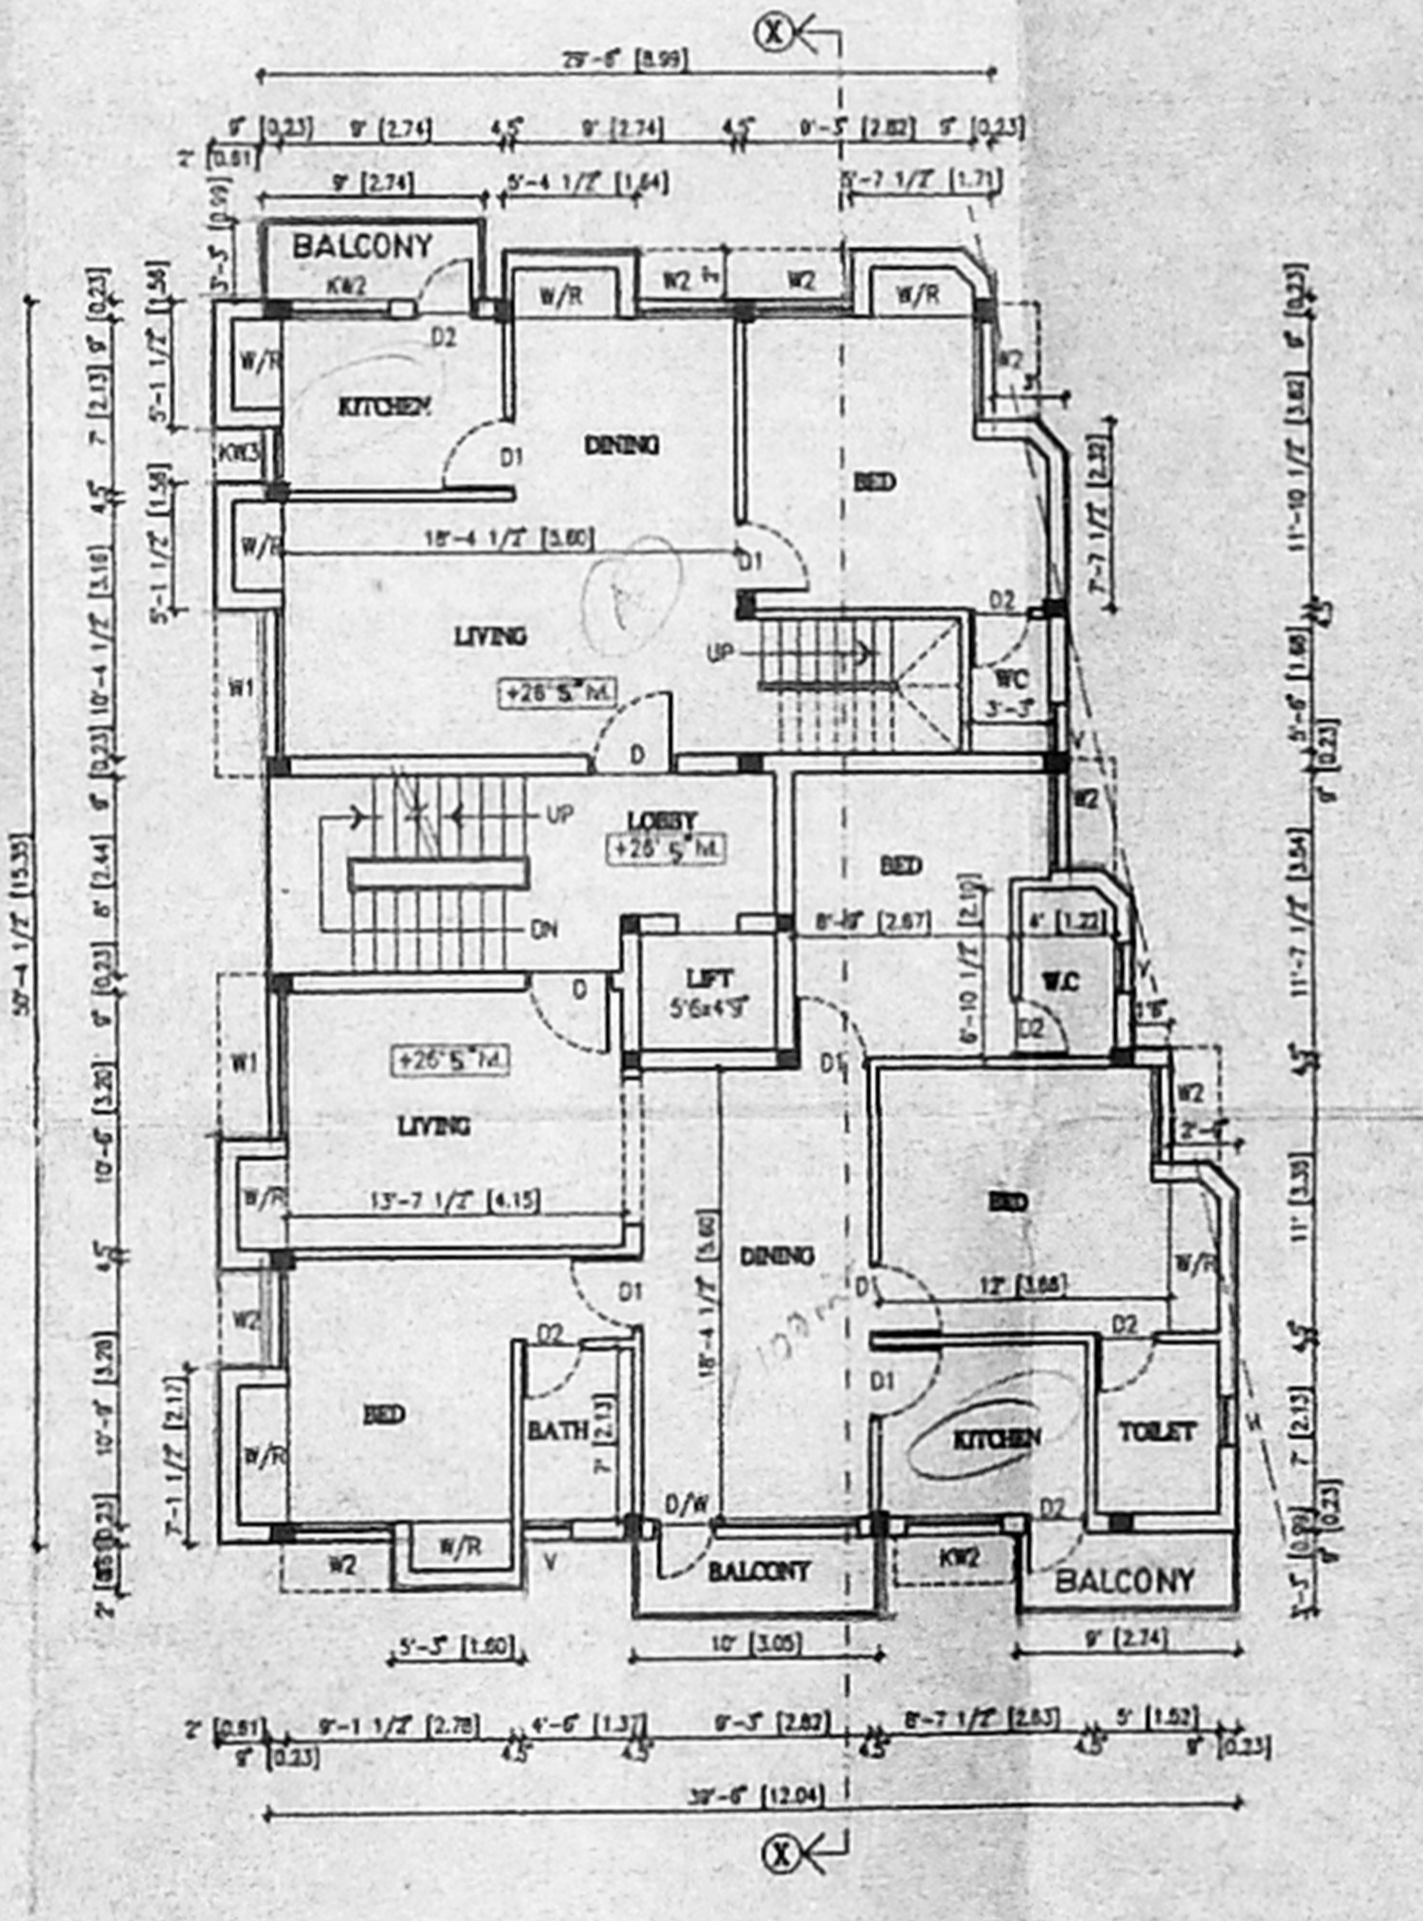

THIRD FLOOR PLAN

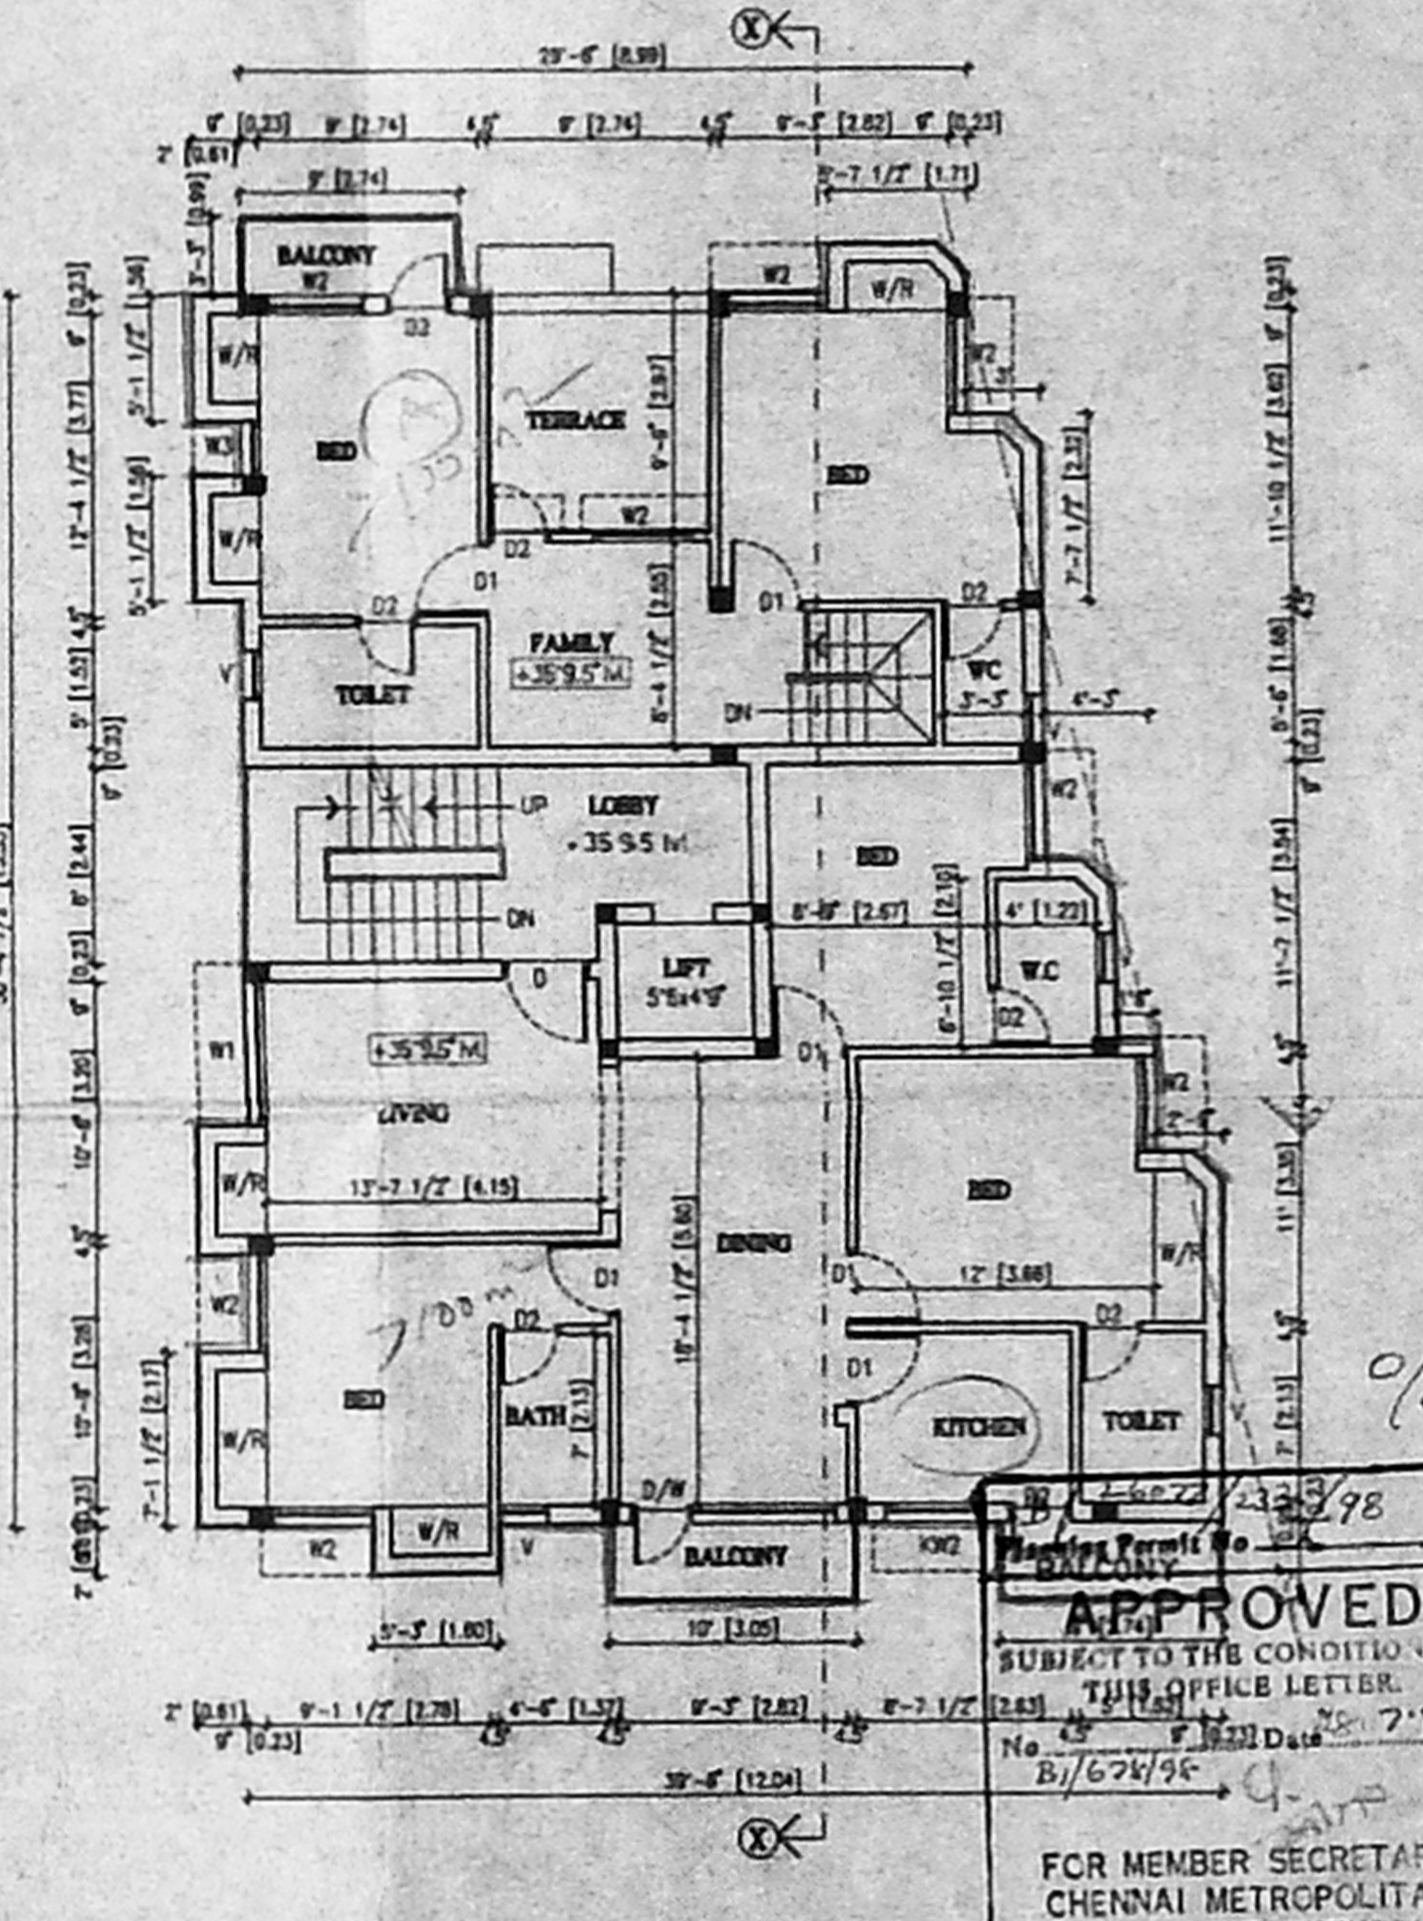

FOURTH FLOOR PLAN

APPROVED  
SUBJECT TO THE CONDITIONS IN THIS OFFICE LETTER.  
No. 03/2017/PP-1  
Dated: 26.7.17  
Sd/-  
FOR MEMBER SECRETARY  
CHENNAI METROPOLITAN  
DEVELOPMENT AUTHORITY  
CHENNAI-600 008.

PLAN SHOWING THE DEMOLITION & RECONSTRUCTION AT PLOT NO.173-W, DOOR NO.7, 21st CROSS STREET, INDIRA NAGAR, ADYAR, CHENNAI - 600 020. IN R.S NO. 46(PART) & 56(PART), THIRUVANNIYUR-VILLAGE, MYLAPORE TRIPPLICANE TALUK, CHENGELPET DISTRICT.

AREA STATEMENT	
PLOT AREA	4918.00 sqft
PARKING	859.00 sqft
NON F.S.I	597.00 sqft
PLOT COVERAGE	39.73 %
F.S.I	1.49

SCHEDULE OF JOINERIES							
D	DOOR	3'6" X 7'0"	1.07X2.13	D/W	DOOR/WINDOW	8'6" X 7'0"	2.50X2.13
D1	DOOR 1	3'0" X 7'0"	0.91X2.13	V	VENTILATOR	2'0" X 2'0"	0.81X0.81
D2	DOOR 2	2'6" X 7'0"	0.76X2.13	D/V	DOOR/VENTILATOR	2'6" X 8'6"	0.76X2.59
W1	WINDOW 1	6'0" X 4'6"	1.83X1.37				
W2	WINDOW 2	4'0" X 4'6"	1.22X1.37				
W3	WINDOW 3	2'6" X 4'6"	0.68X1.37				
KW2	KITCHEN WINDOW 2	4'0" X 3'0"	1.22X0.91				
KW3	KITCHEN WINDOW 3	2'3" X 3'0"	0.68X0.91				

COLOUR INDEX	
PROPOSED	[Symbol]
ROAD	[Symbol]
BOUNDARY	[Symbol]
SEWER LINE	[Symbol]

Sd/-  
S. S. Subramanian  
SIGNATURE OF OWNER'S

Sd/-  
P. S. Subramanian  
SIGNATURE OF LICENSED SURVEYOR

