

MD	MAIN DOOR	313" x 710"	1.00 x 2.14
DZ	DOOR	310" x 710"	0.91 x 2.14
D3	DOOR	NO. 216" x 710"	0.75 x 2.14
W1	WINDOW	40" x 40"	1.22 x 1.22
W2	WINDOW	70" x 40"	1.82 x 1.22
W3	WINDOW	810" x 40"	2.42 x 1.22
KW	KITCHEN WINDOW	40" x 30"	1.22 x 0.91
V	VENTILATOR	310" x 210"	0.91 x 0.61
FD	FRENCH DOOR	810" x 710"	2.42 x 2.14

AREA STATEMENT.

	IN SQFT	IN SQ.M
TOTAL PLOT AREA:	4237.00	393.77
[NON F.S.I. AREA = 115 SQFT]		
GROUND FLOOR AREA:	1269.31	117.53
FIRST FLOOR AREA:	1556.12	145.15
SECOND FLOOR AREA:	1556.12	145.15
THIRD FLOOR AREA:	1556.12	145.15
TOTAL COVERAGE:	5937.67	552.98
F.S.I.	39.33%	1.48

COLOUR INDEX.

PROPOSED:	
ROAD:	
BOUNDARIES:	

PROPOSED RESIDENTIAL FLATS AT DOOR NO:11, T.S NO. 8086, BLOCK NO:107, SARATHY ST. T. NAGAR CHENNAI. 17.



SCALE: 1/100 / 1"=8'0"

OWNERS:

*Handwritten signature*

K. SELVA, B.E., AME, CEng (I), A.I.V., Consulting Civil Engineer, Chartered Engineer, Approved Valuer, Licensed Surveyor, Chennai. Reg. No. 319/93-99, Corporation of Chennai, 5 Annasamy Municipality, No. 17/7A, Magappan East, CHENNAI-600 050.

LICENSED SURVEYOR

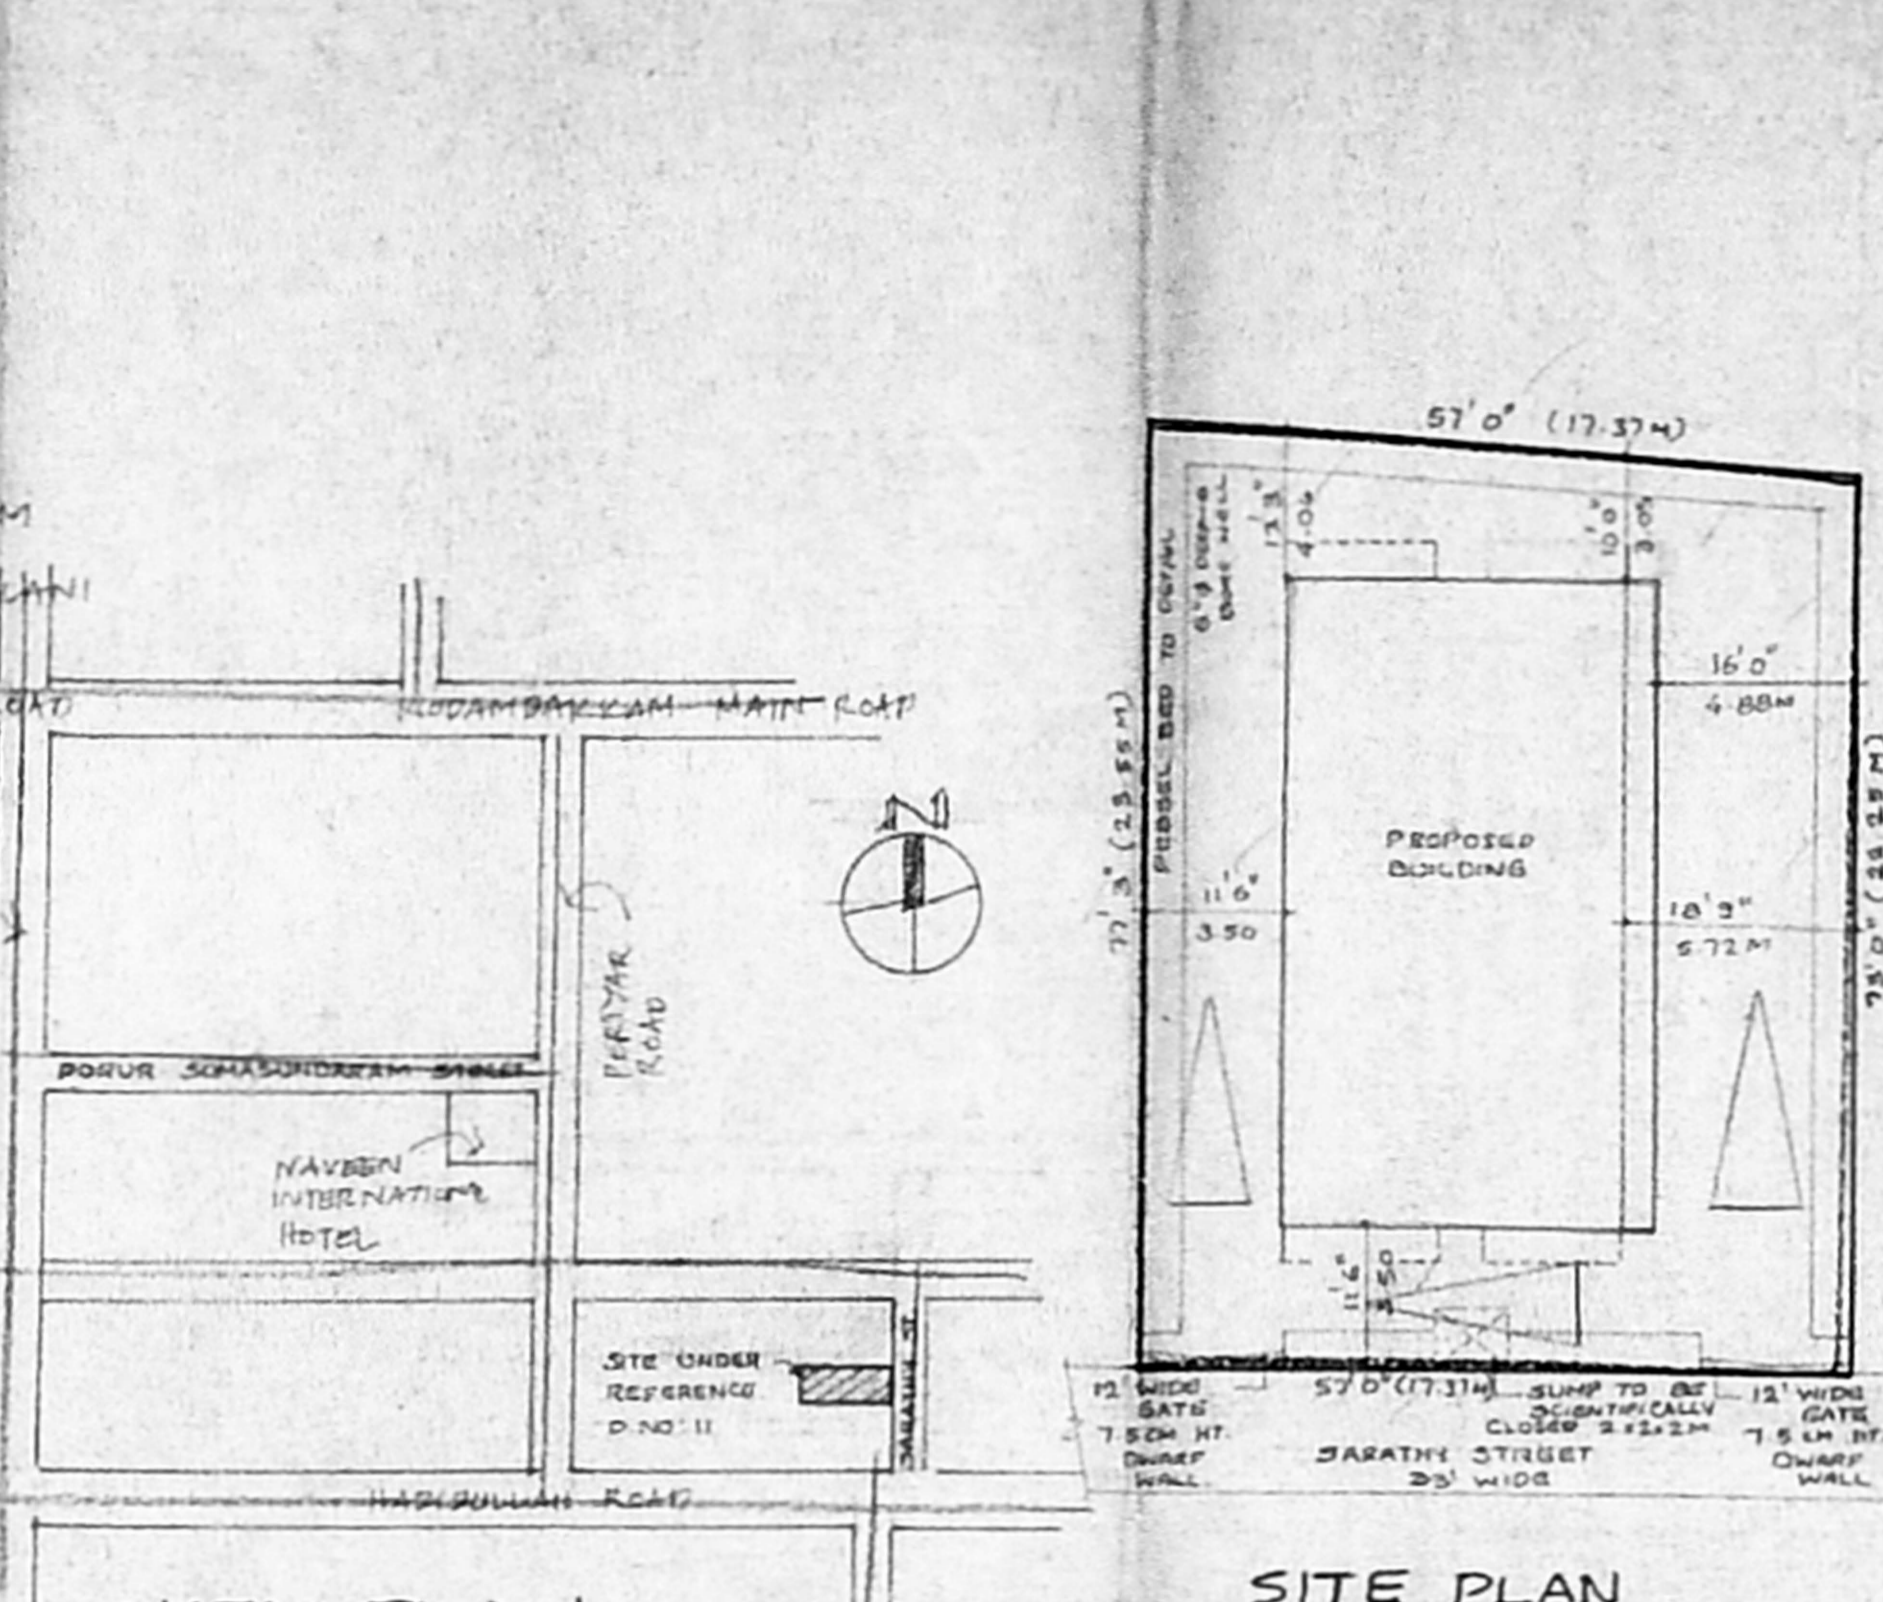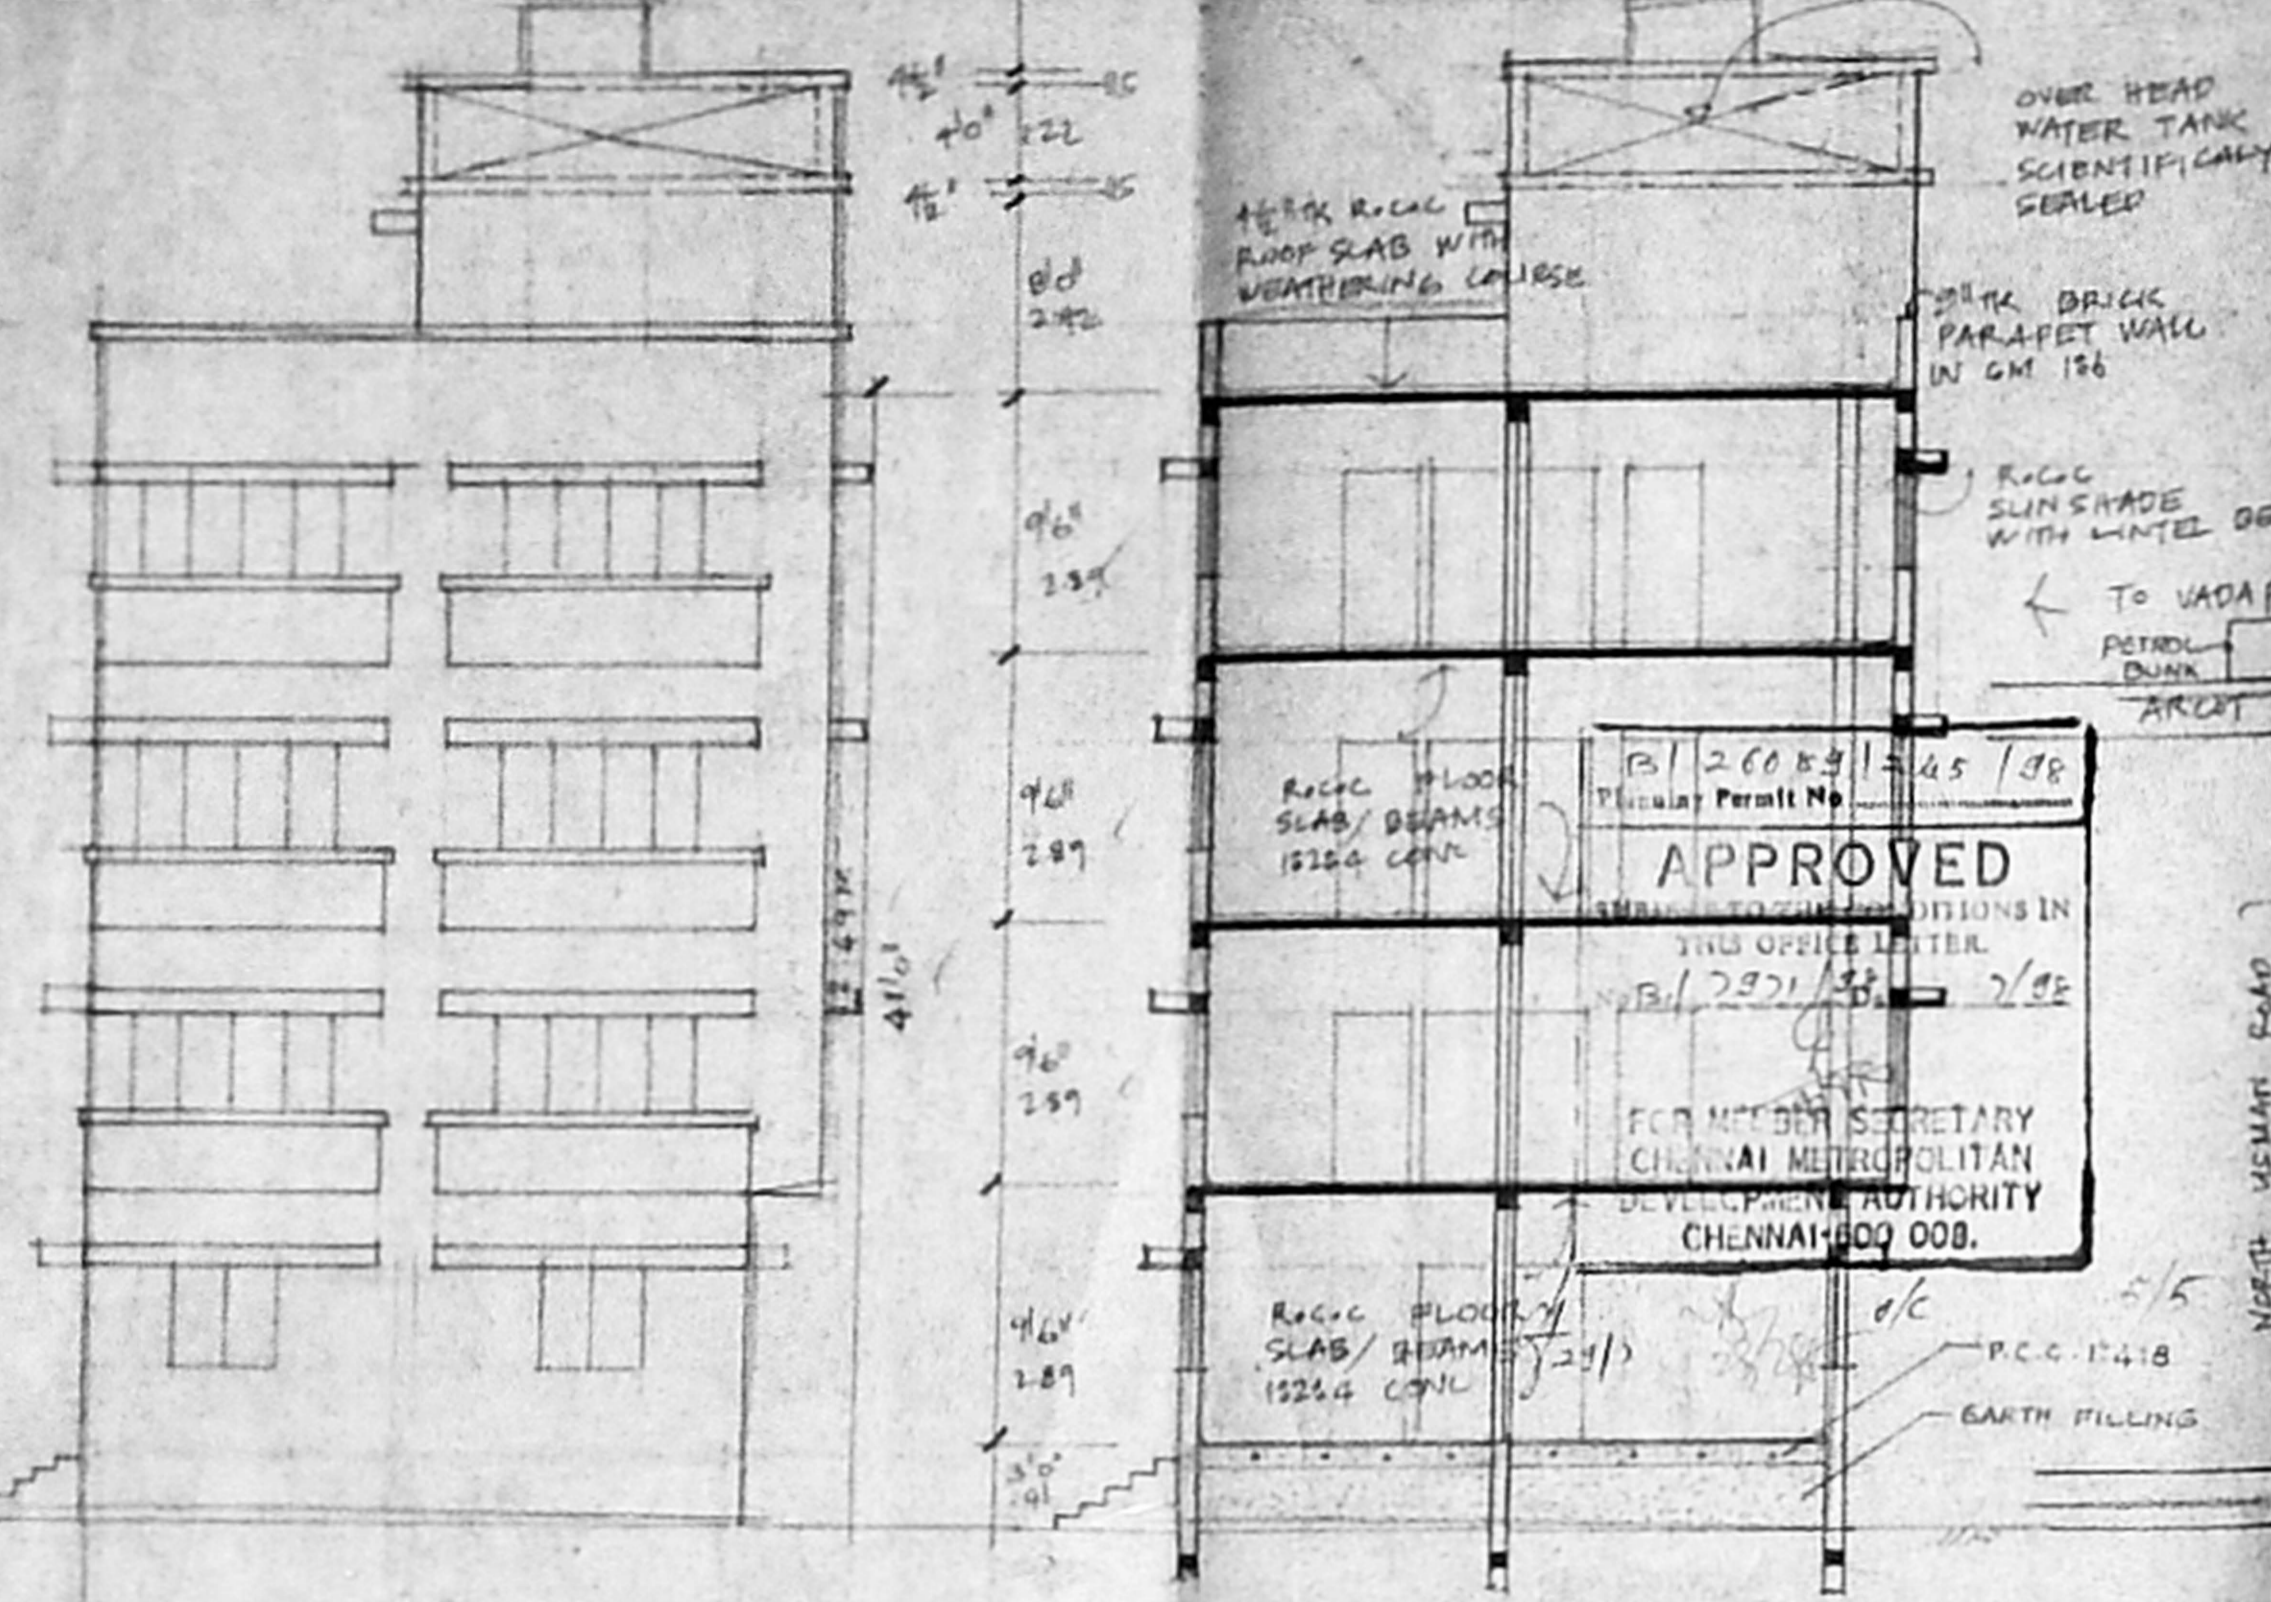


KEY PLAN NOT TO SCALE


SITE PLAN (SCALE 1"=16'0")

FRONT ELEVATION


SECTION AA

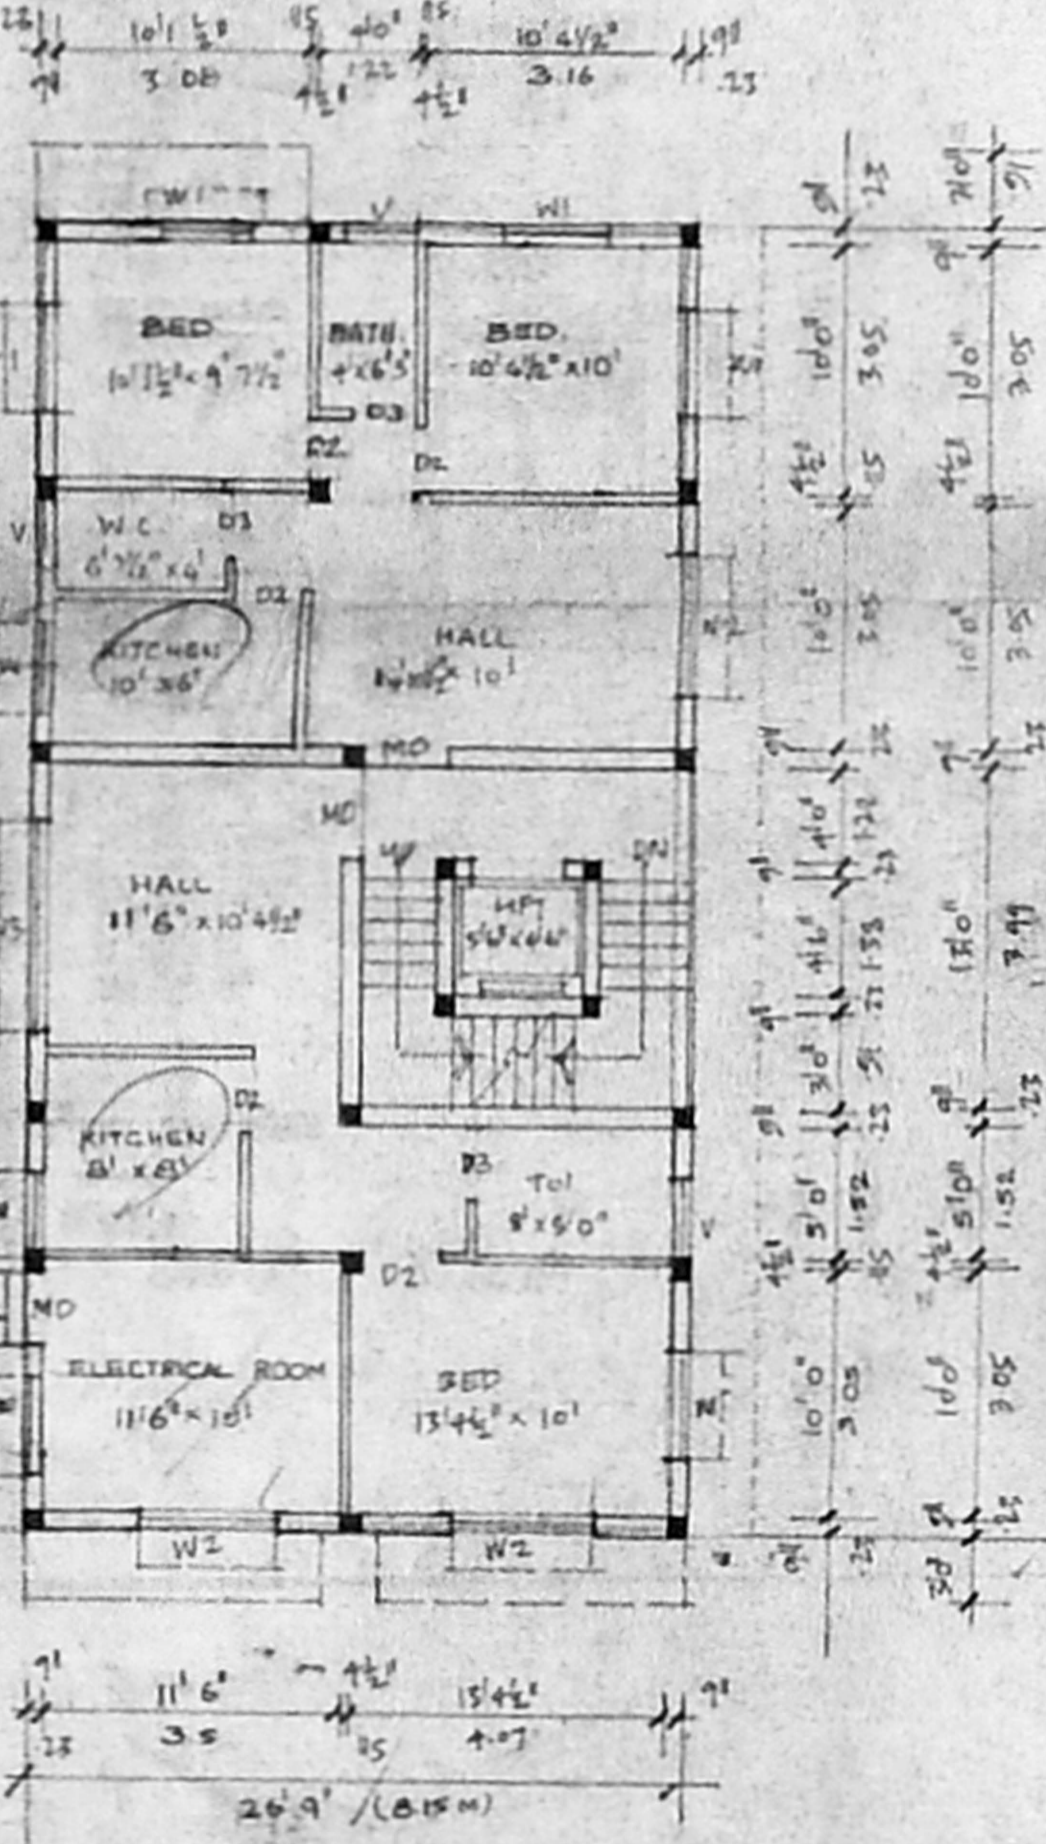


GROUND FLOOR PLAN

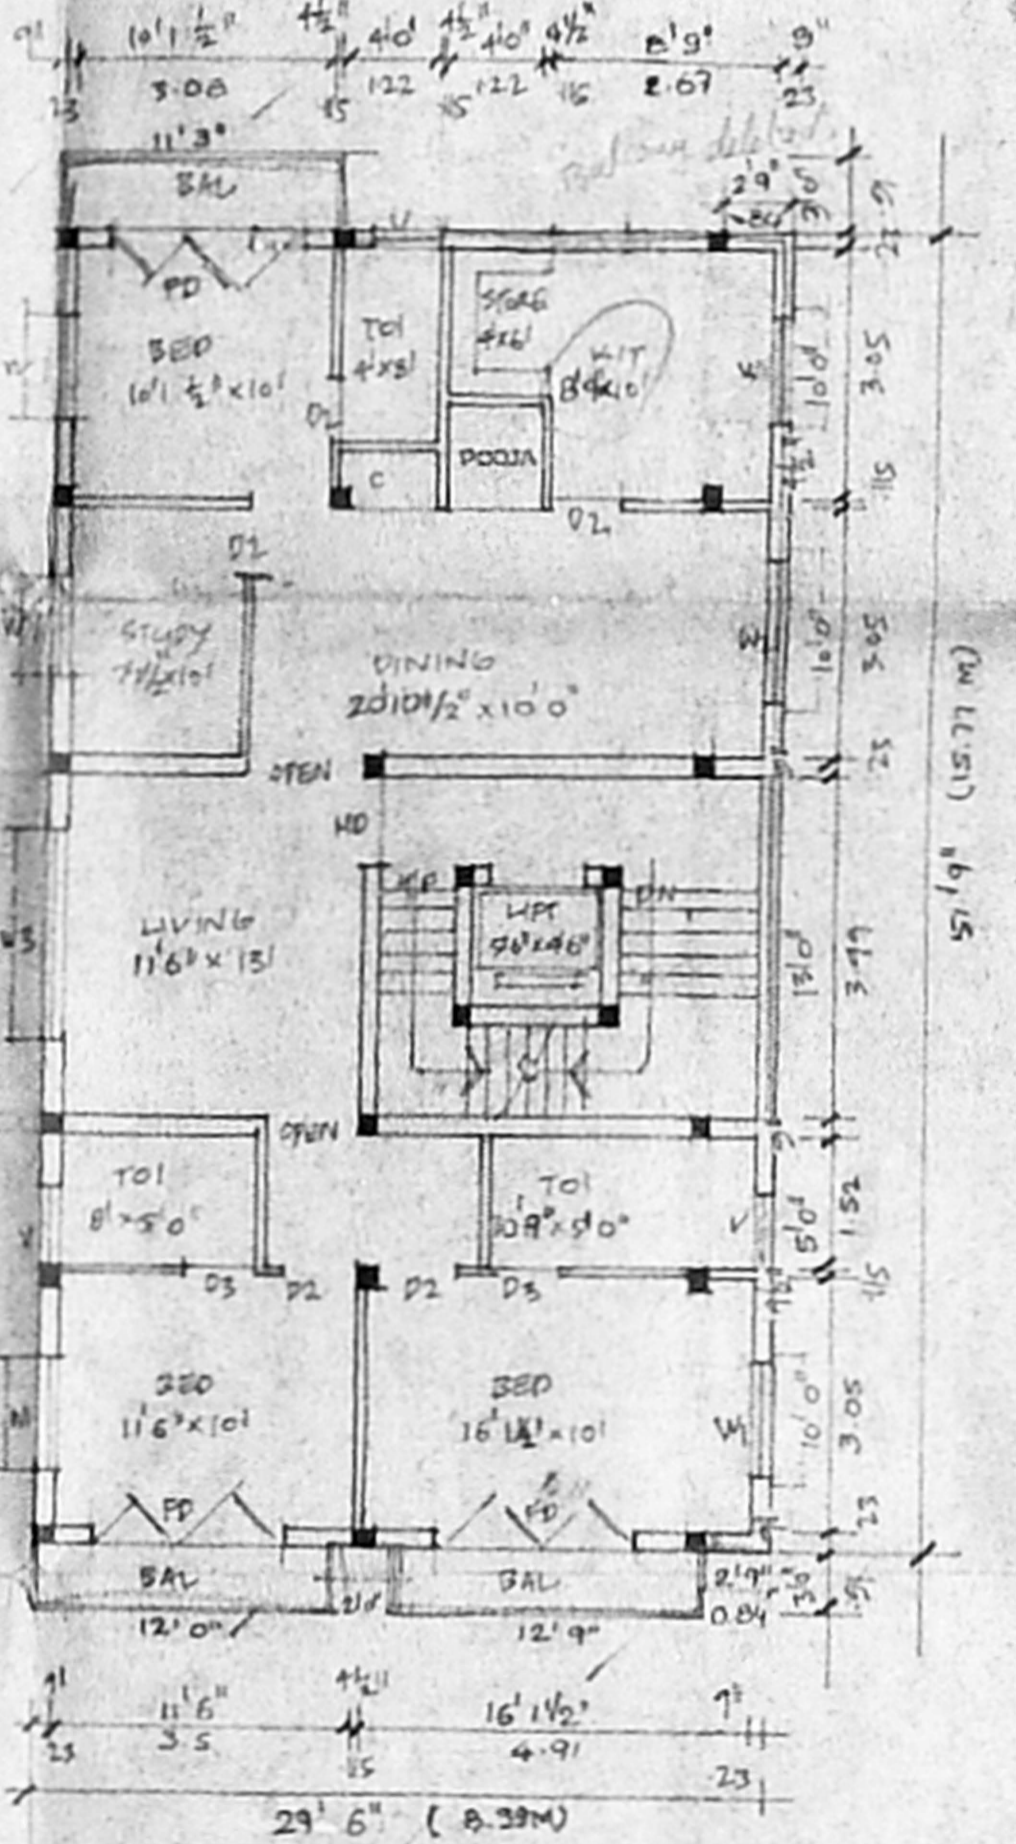


TYPICAL FIRST, SECOND AND THIRD FLOOR PLANS

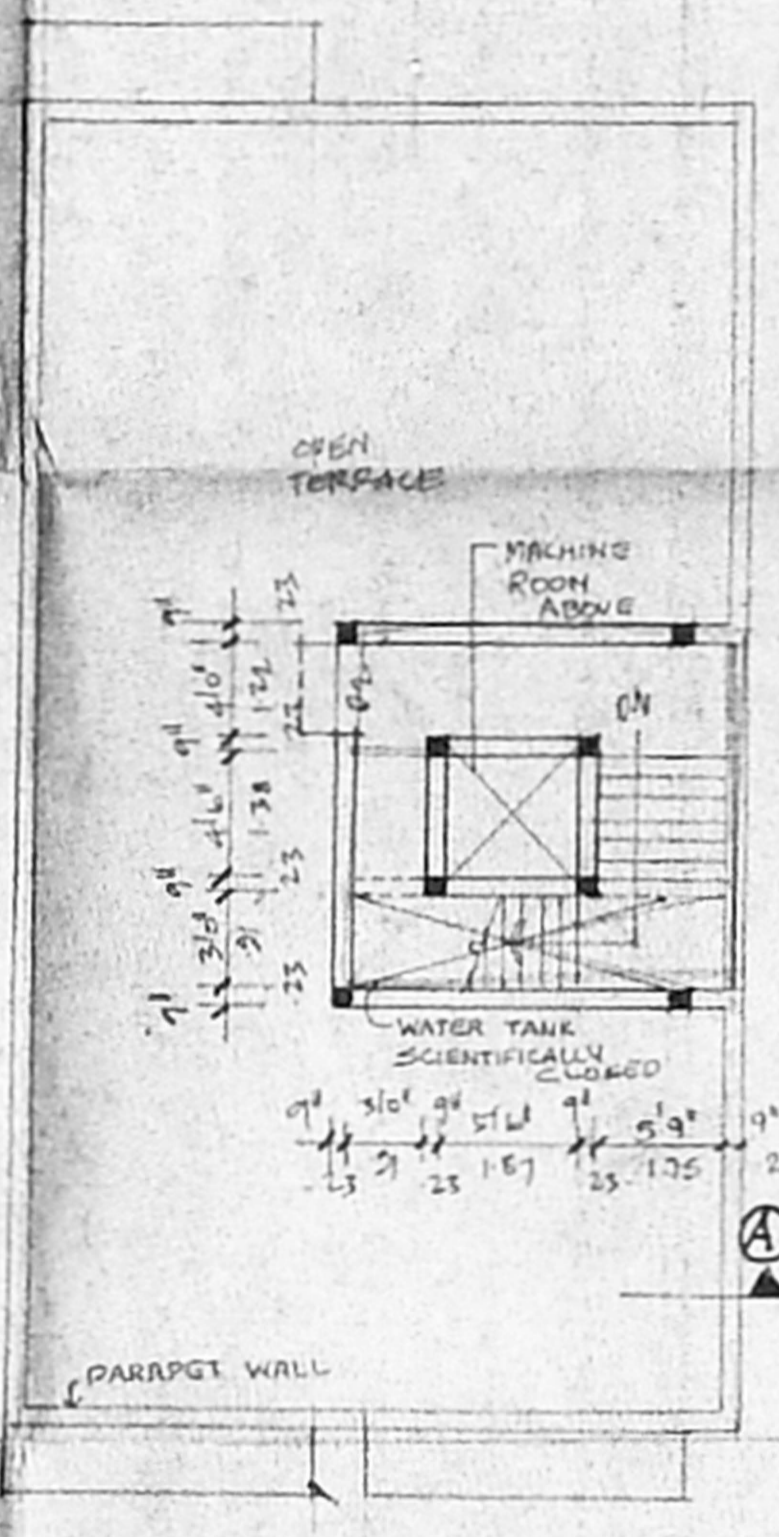

TERRACE PLAN

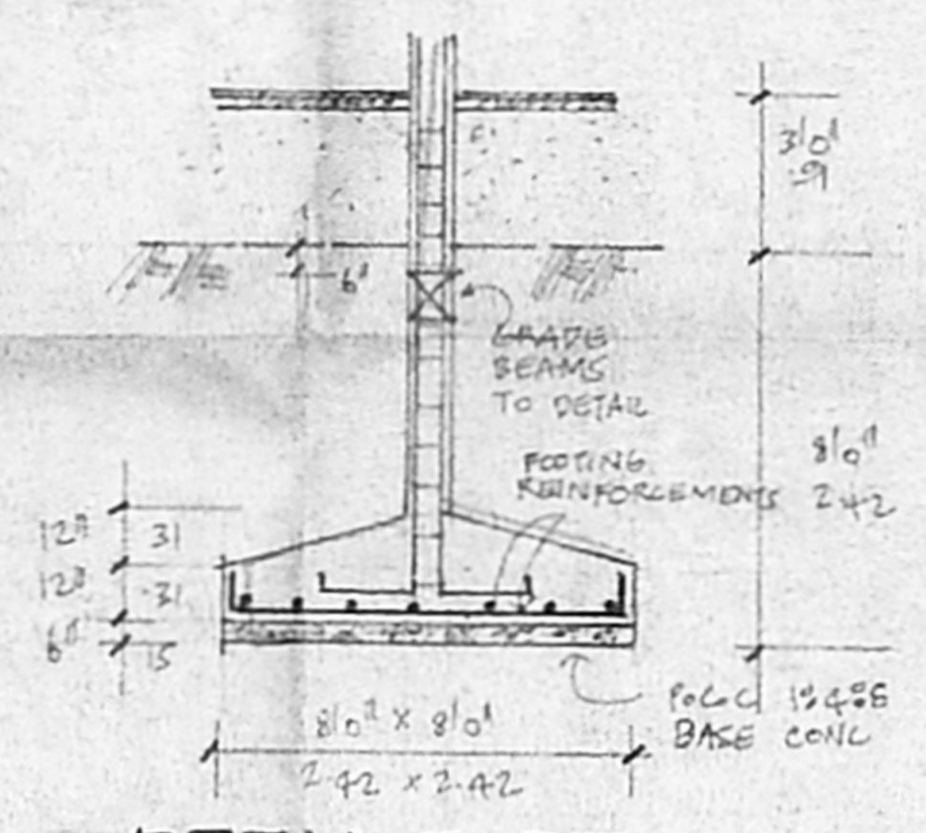

DETAILS OF FOUNDATIONS

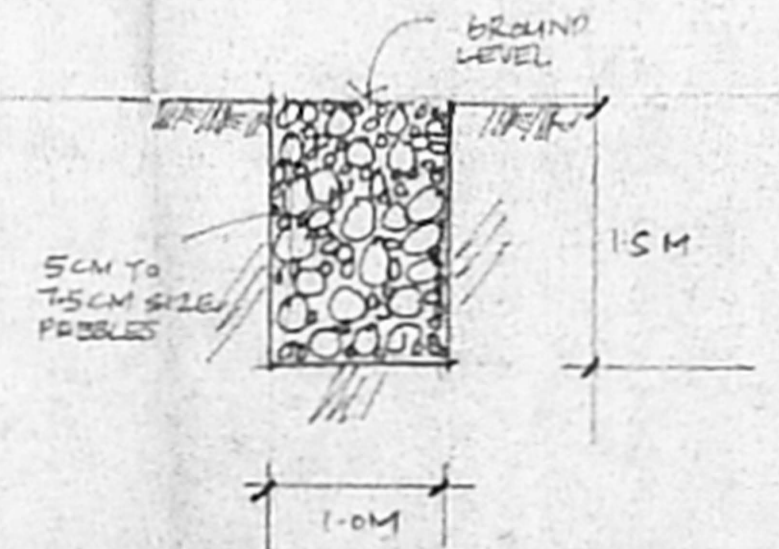

DETAILS OF PEBBLE BED