




THIRD FLOOR PLAN

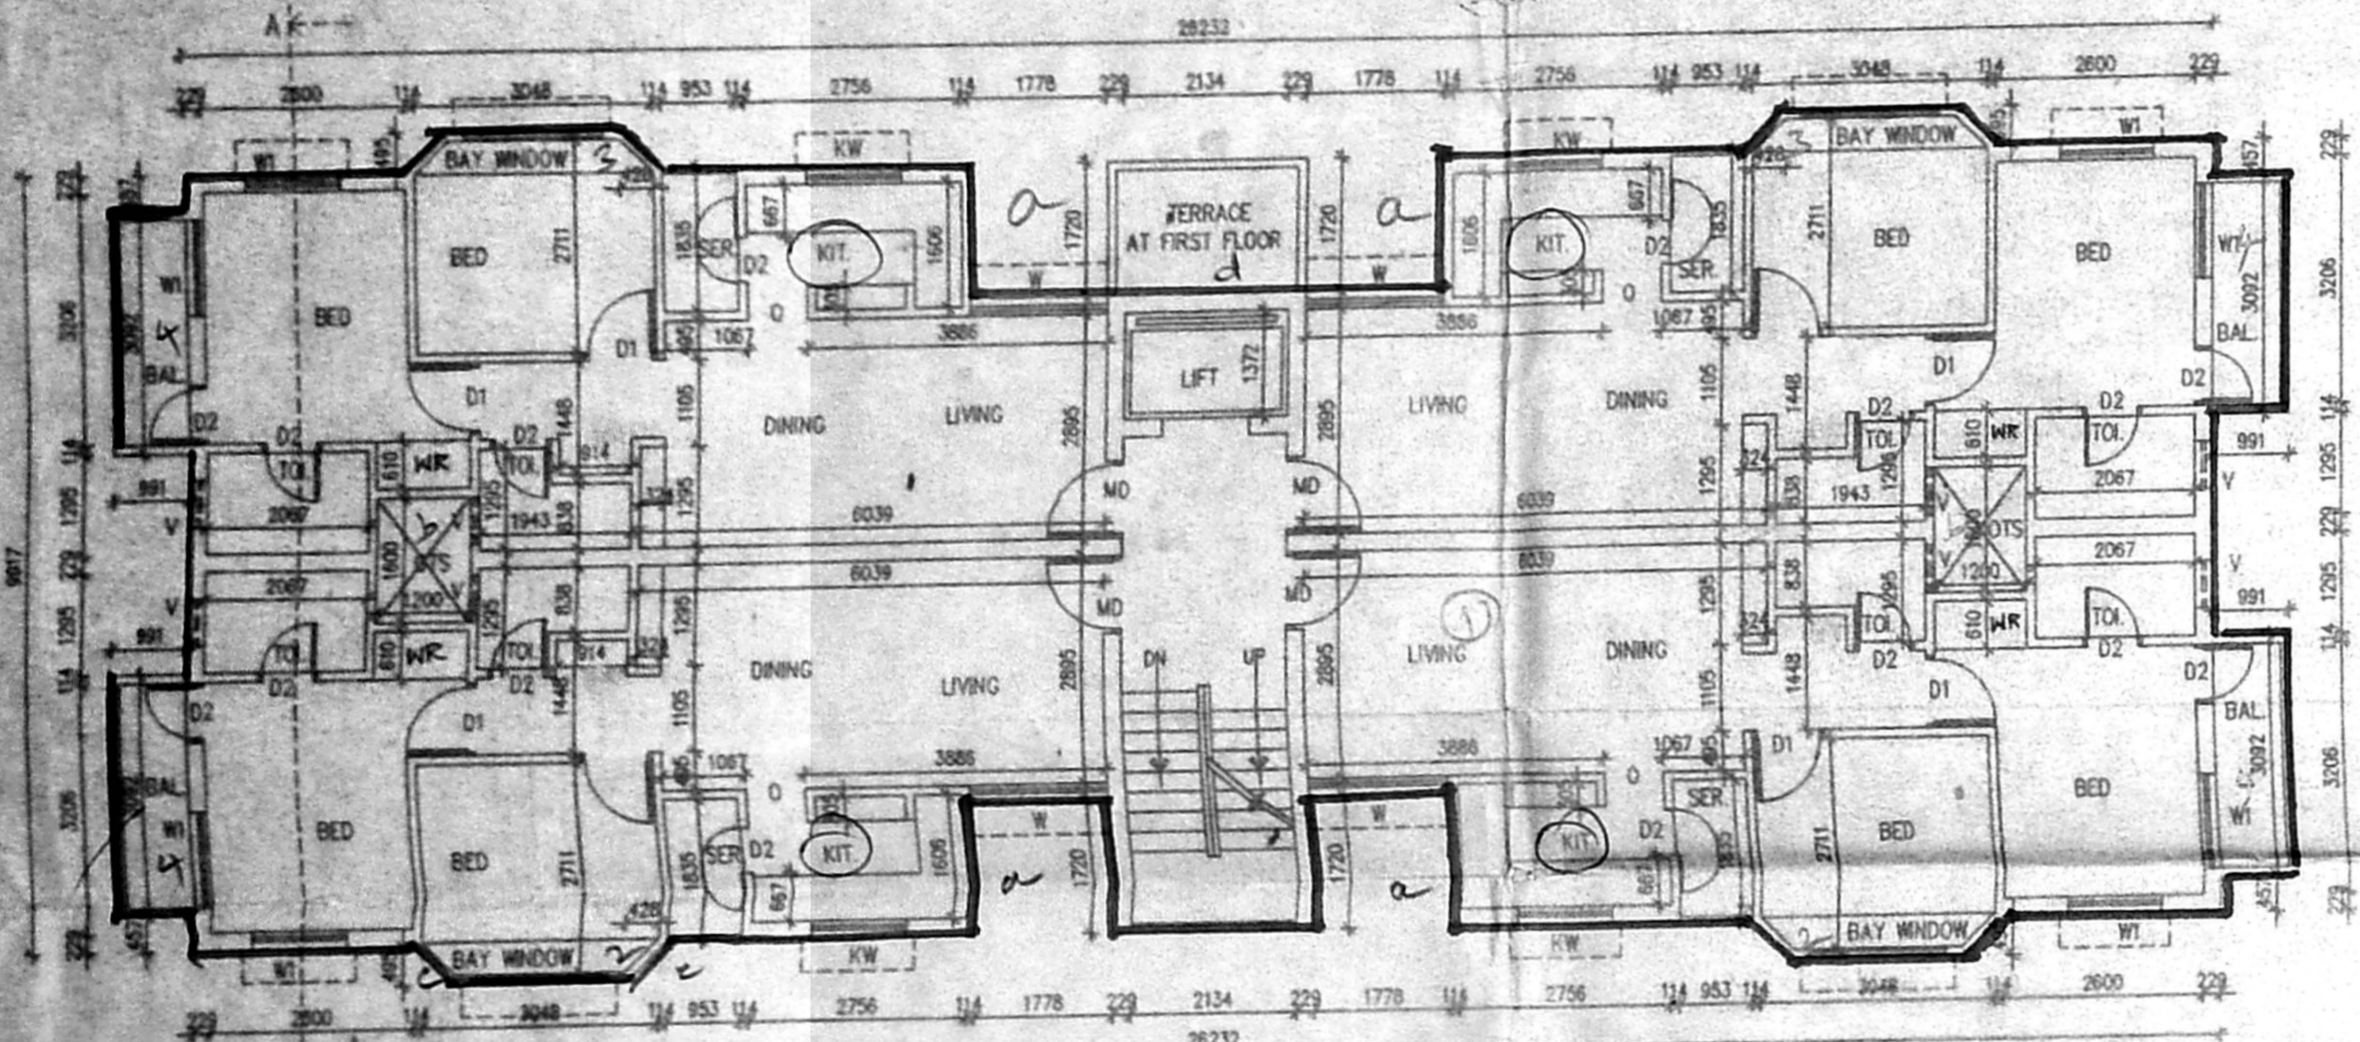


FIRST & SECOND FLOOR PLAN

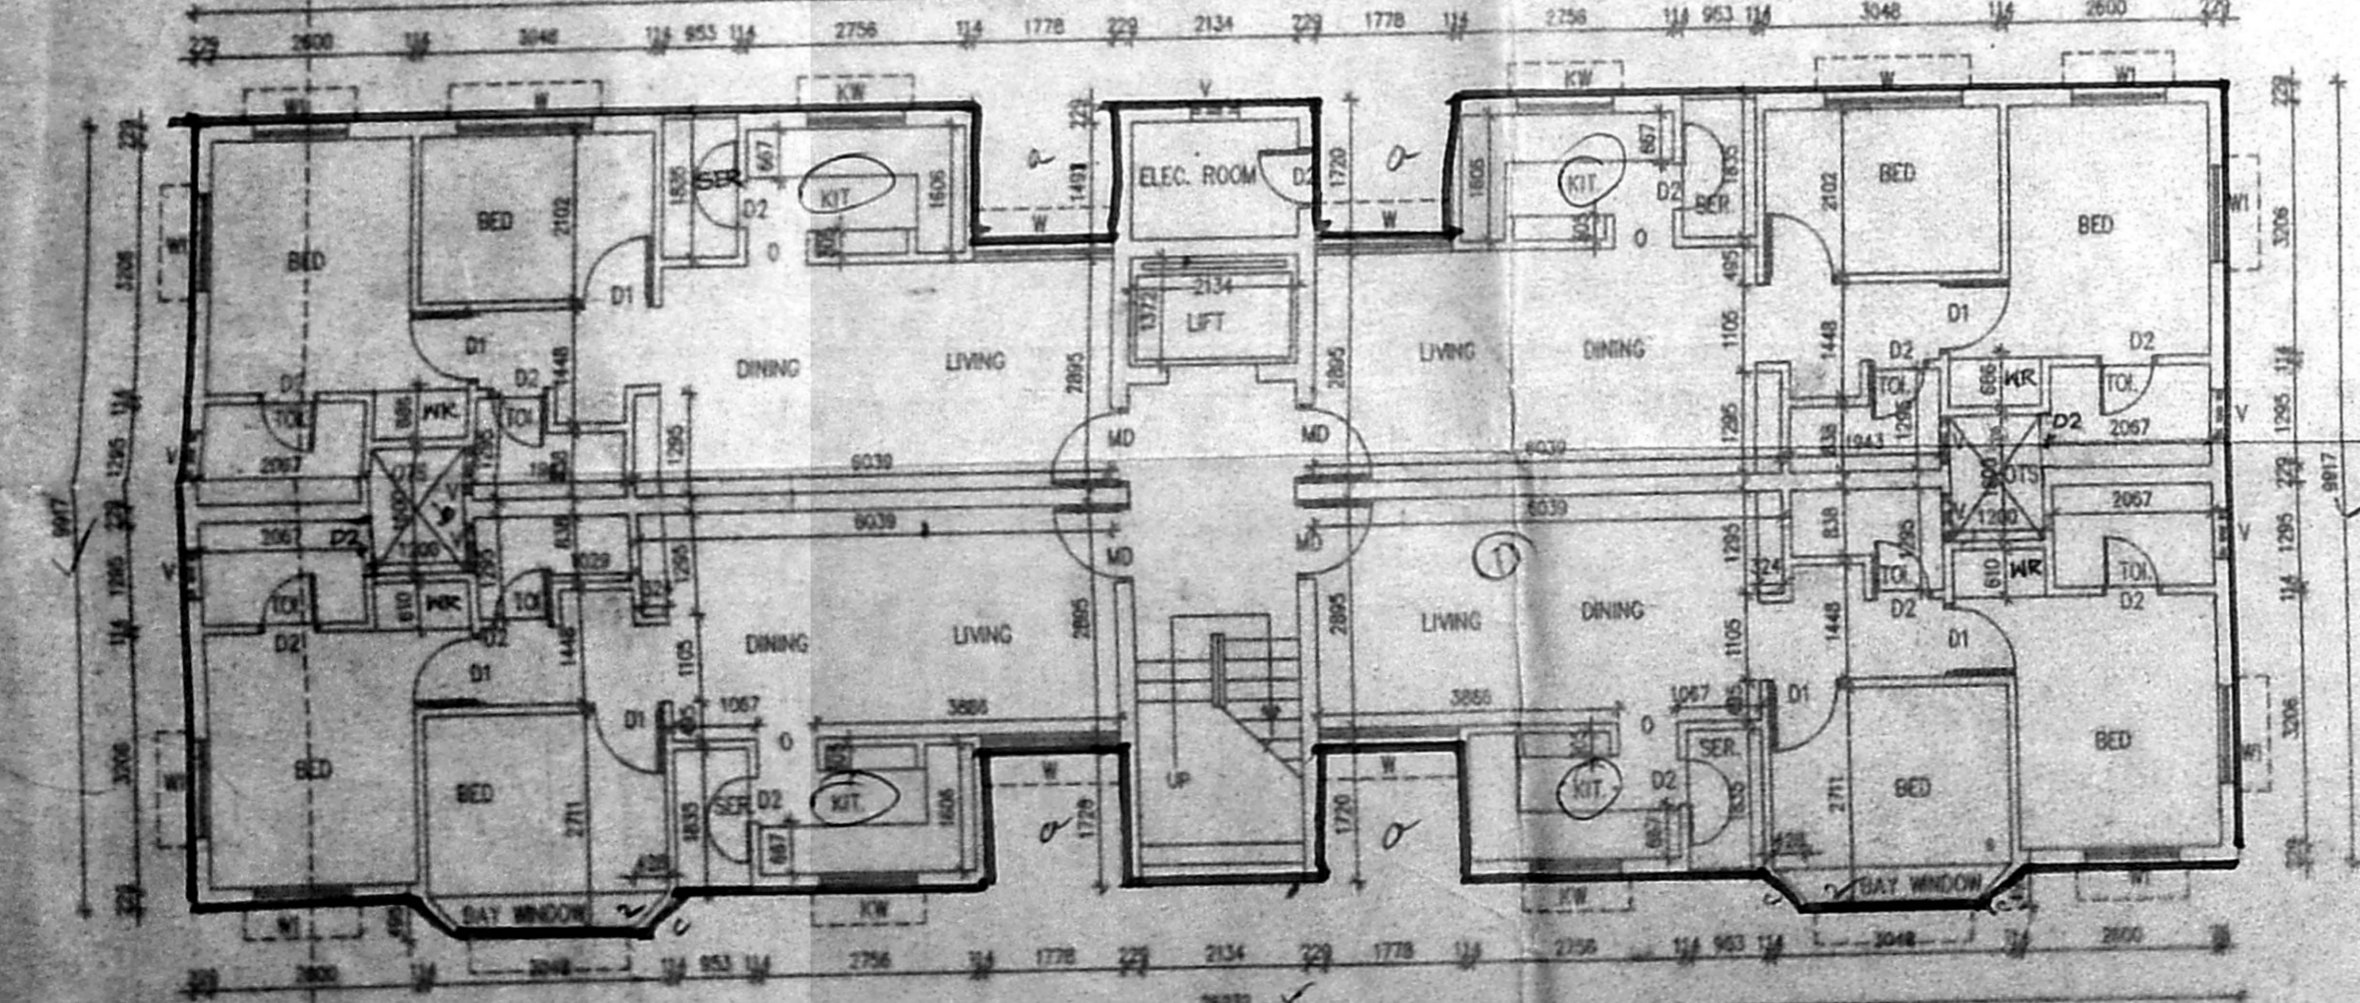


GROUND FLOOR PLAN

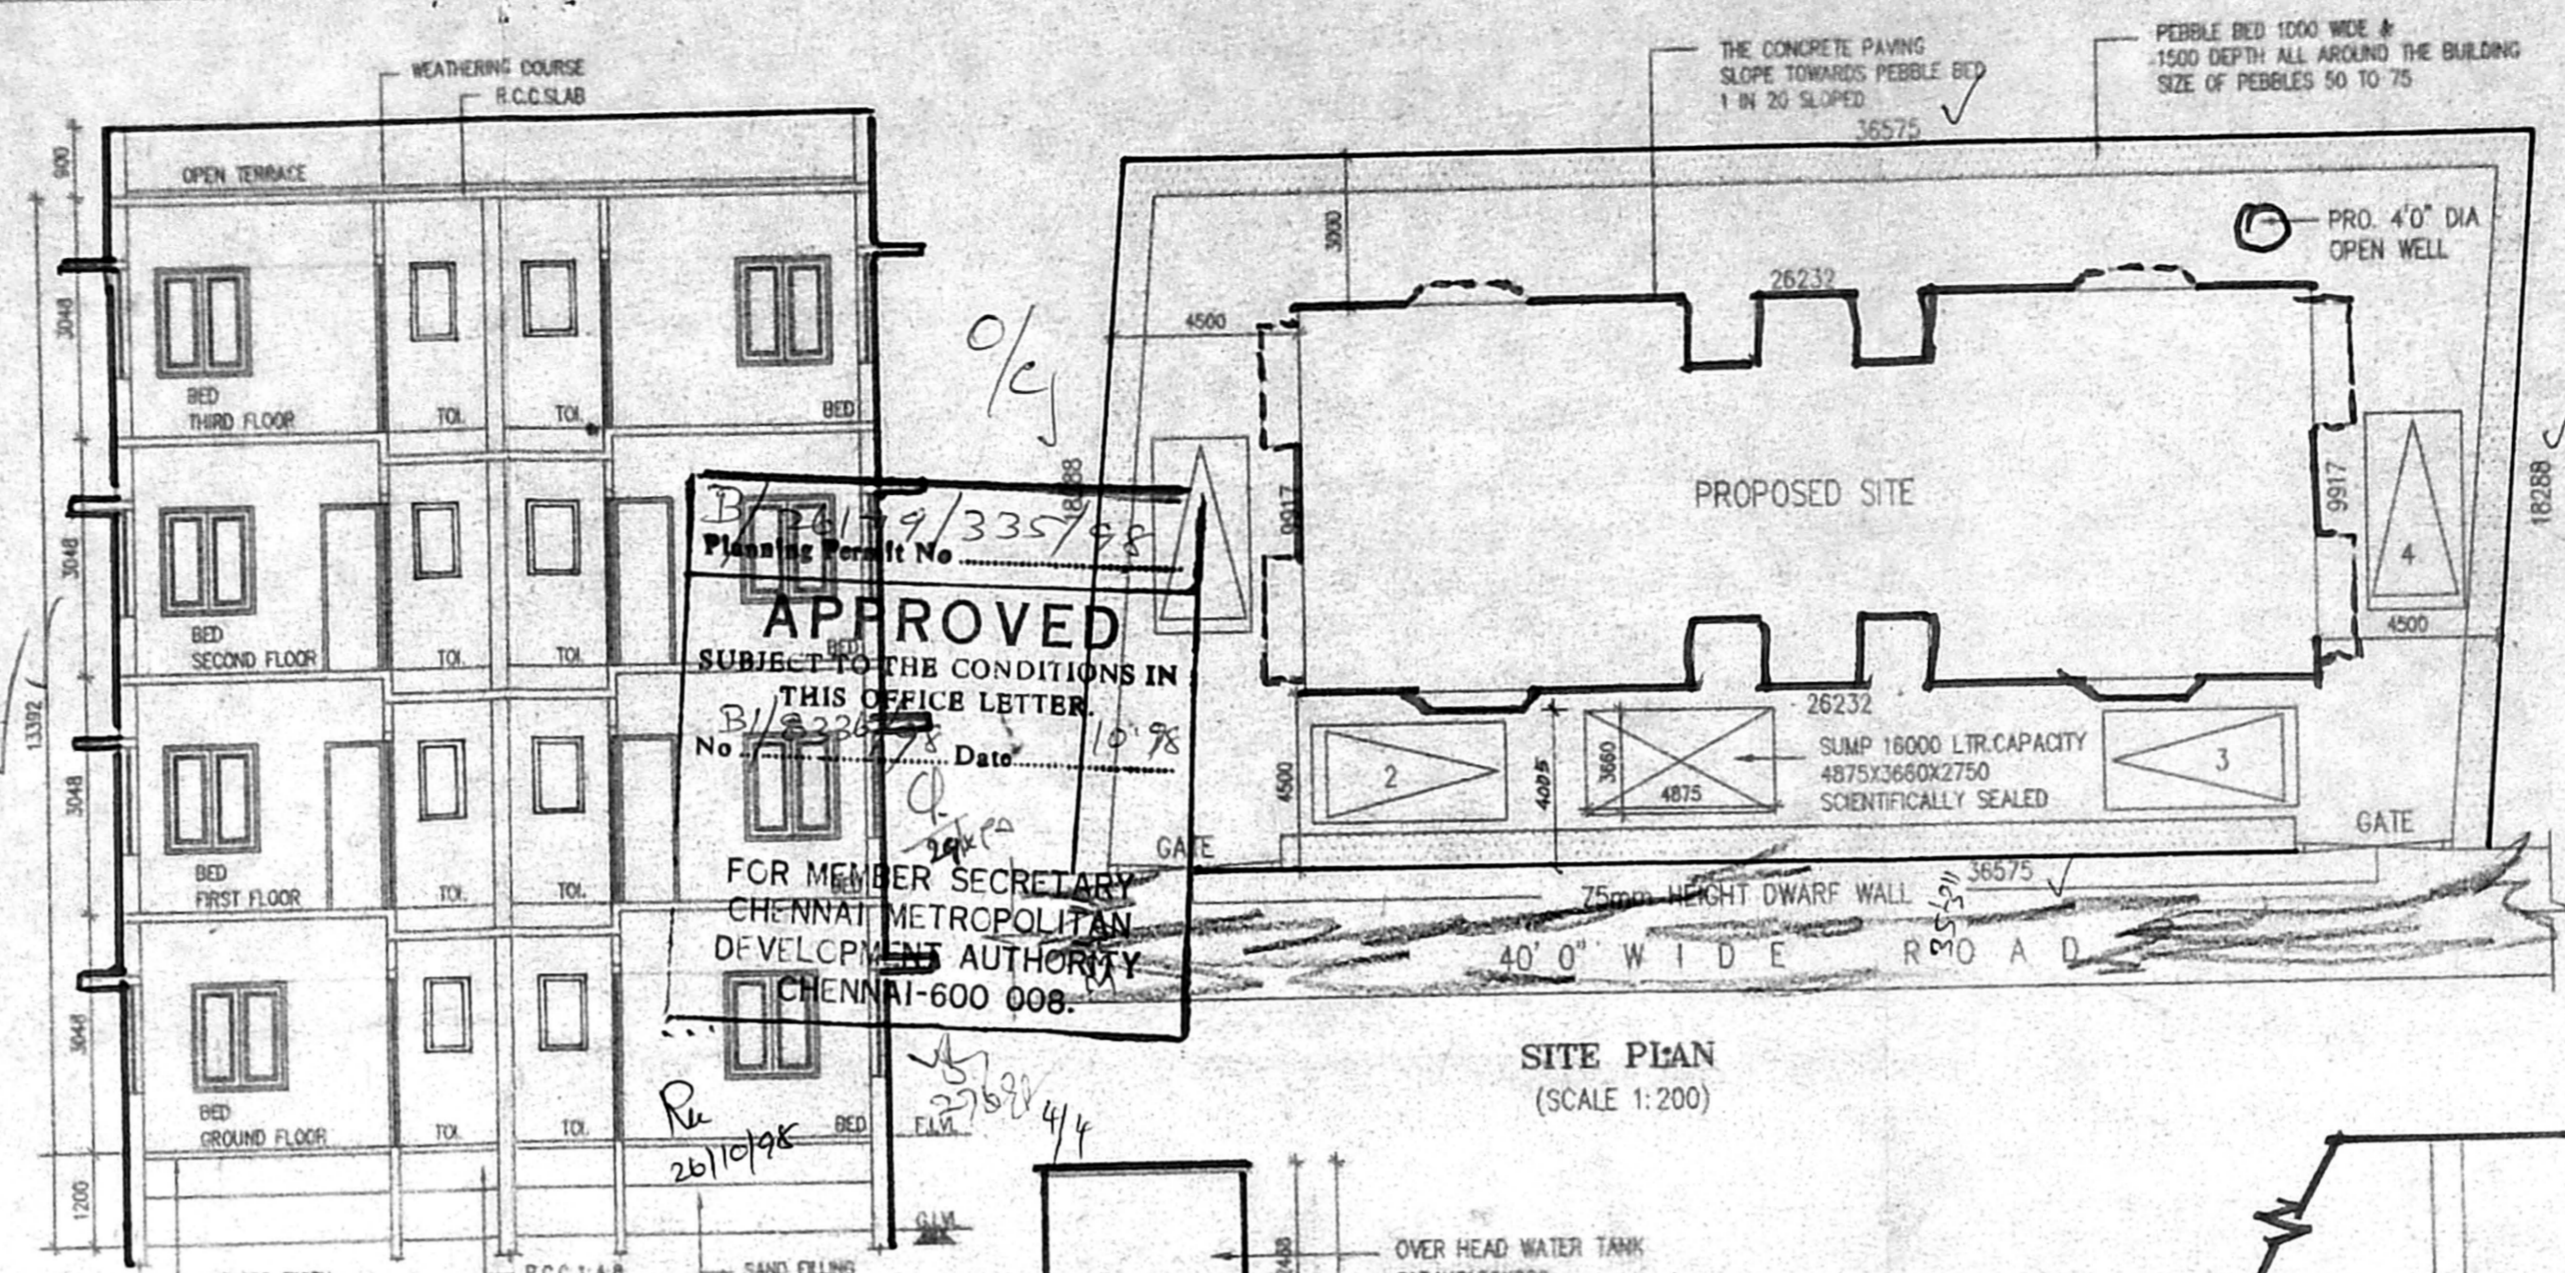


SITE PLAN (SCALE 1:200)

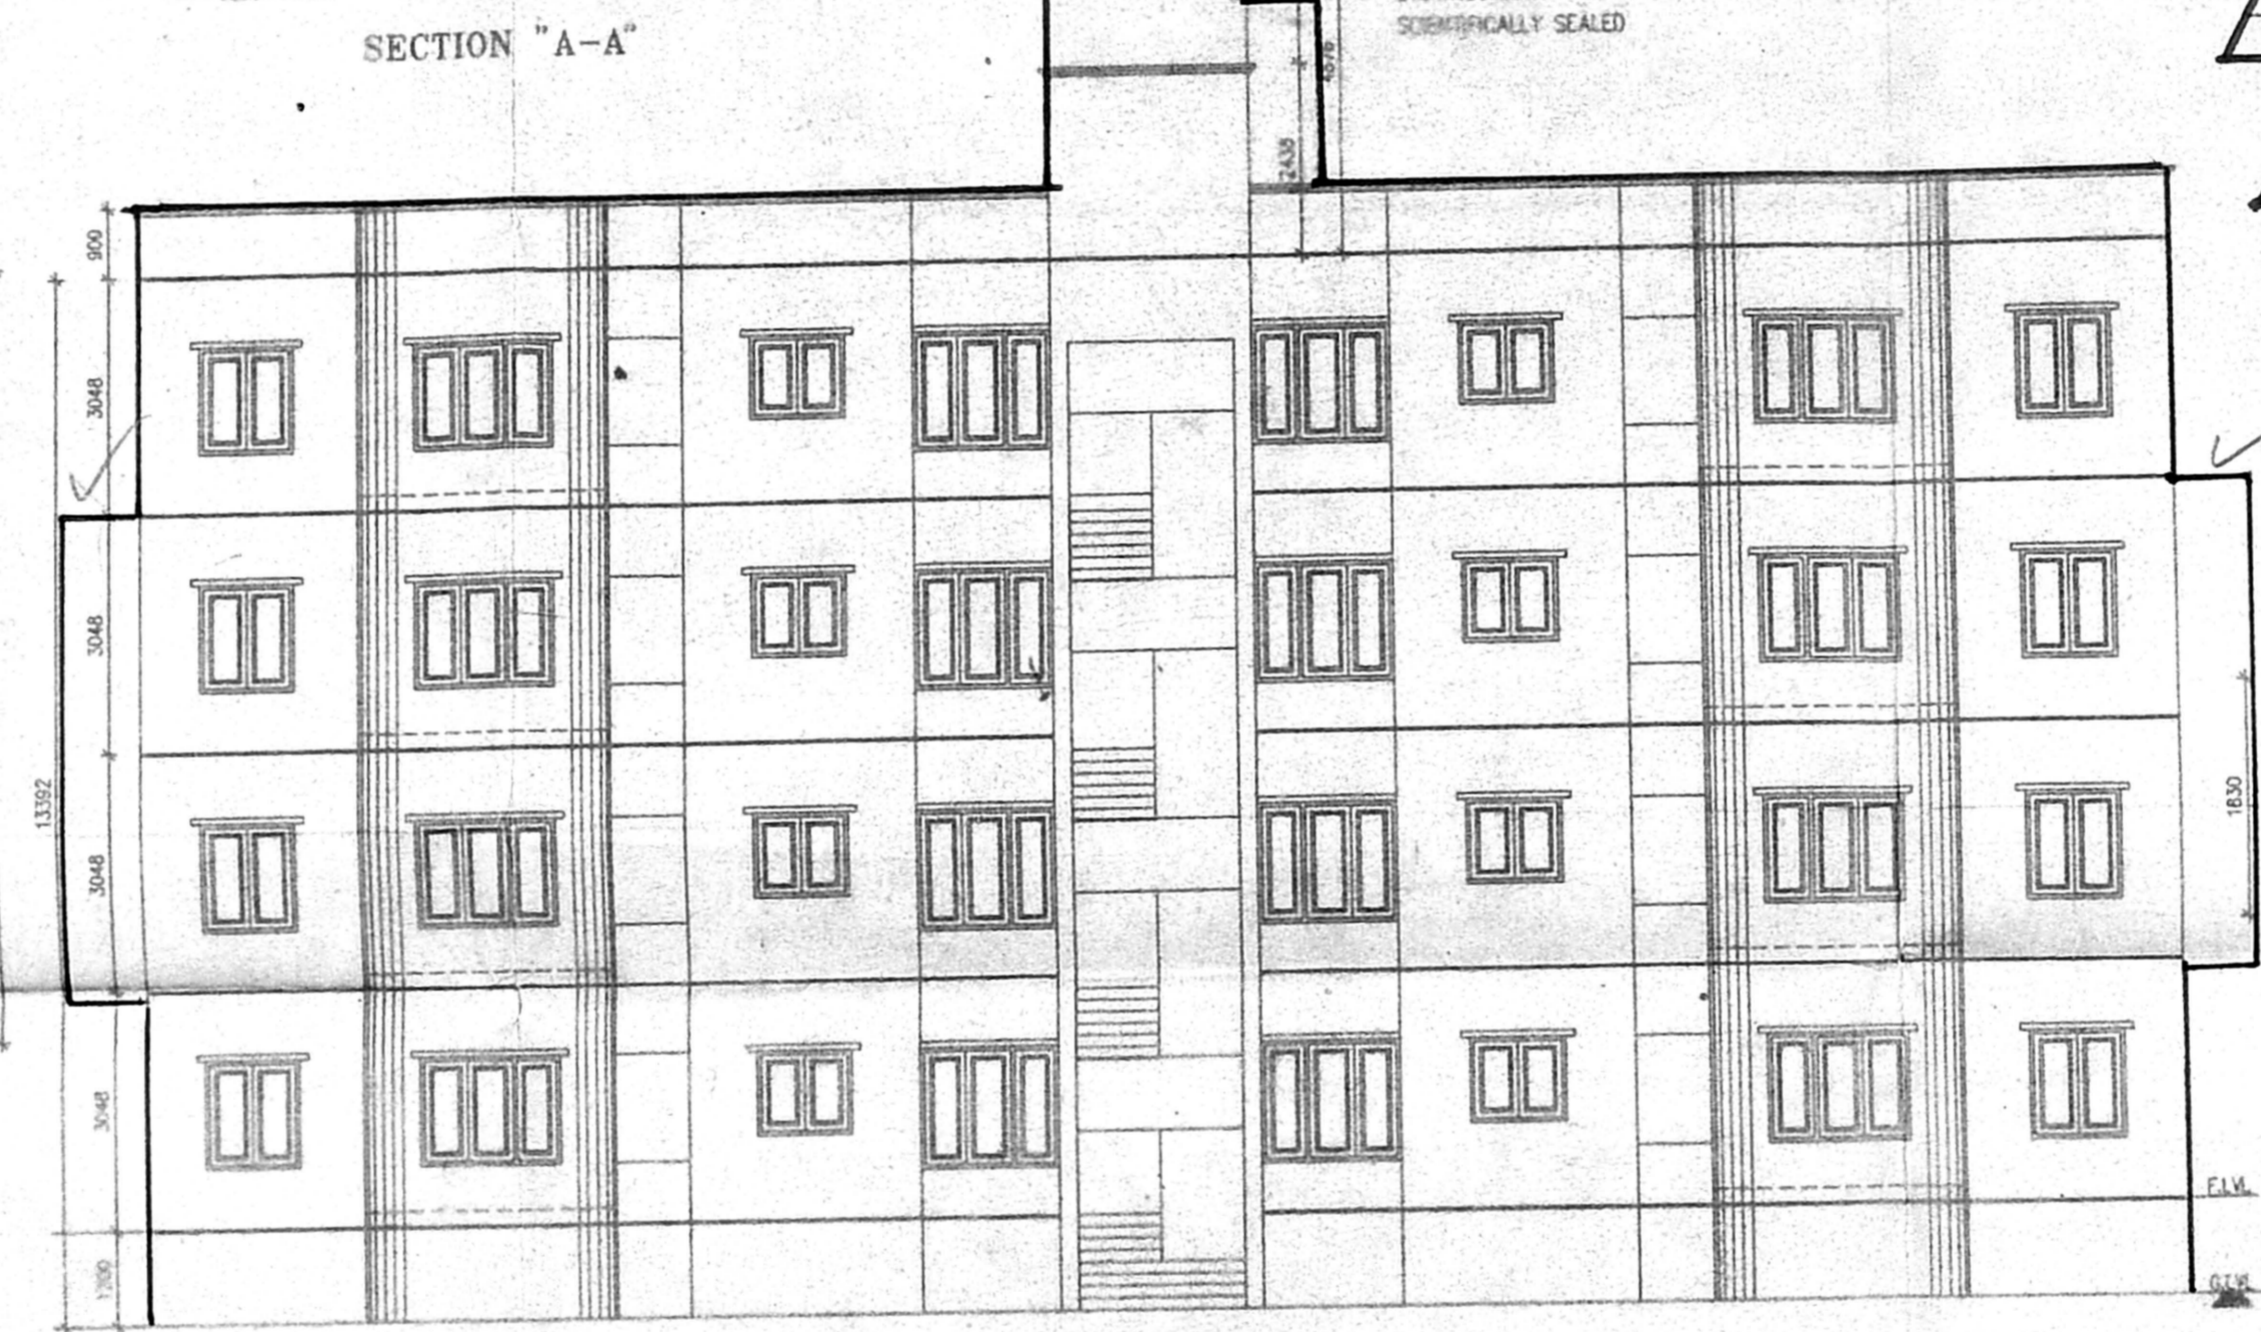


SECTION "A-A"

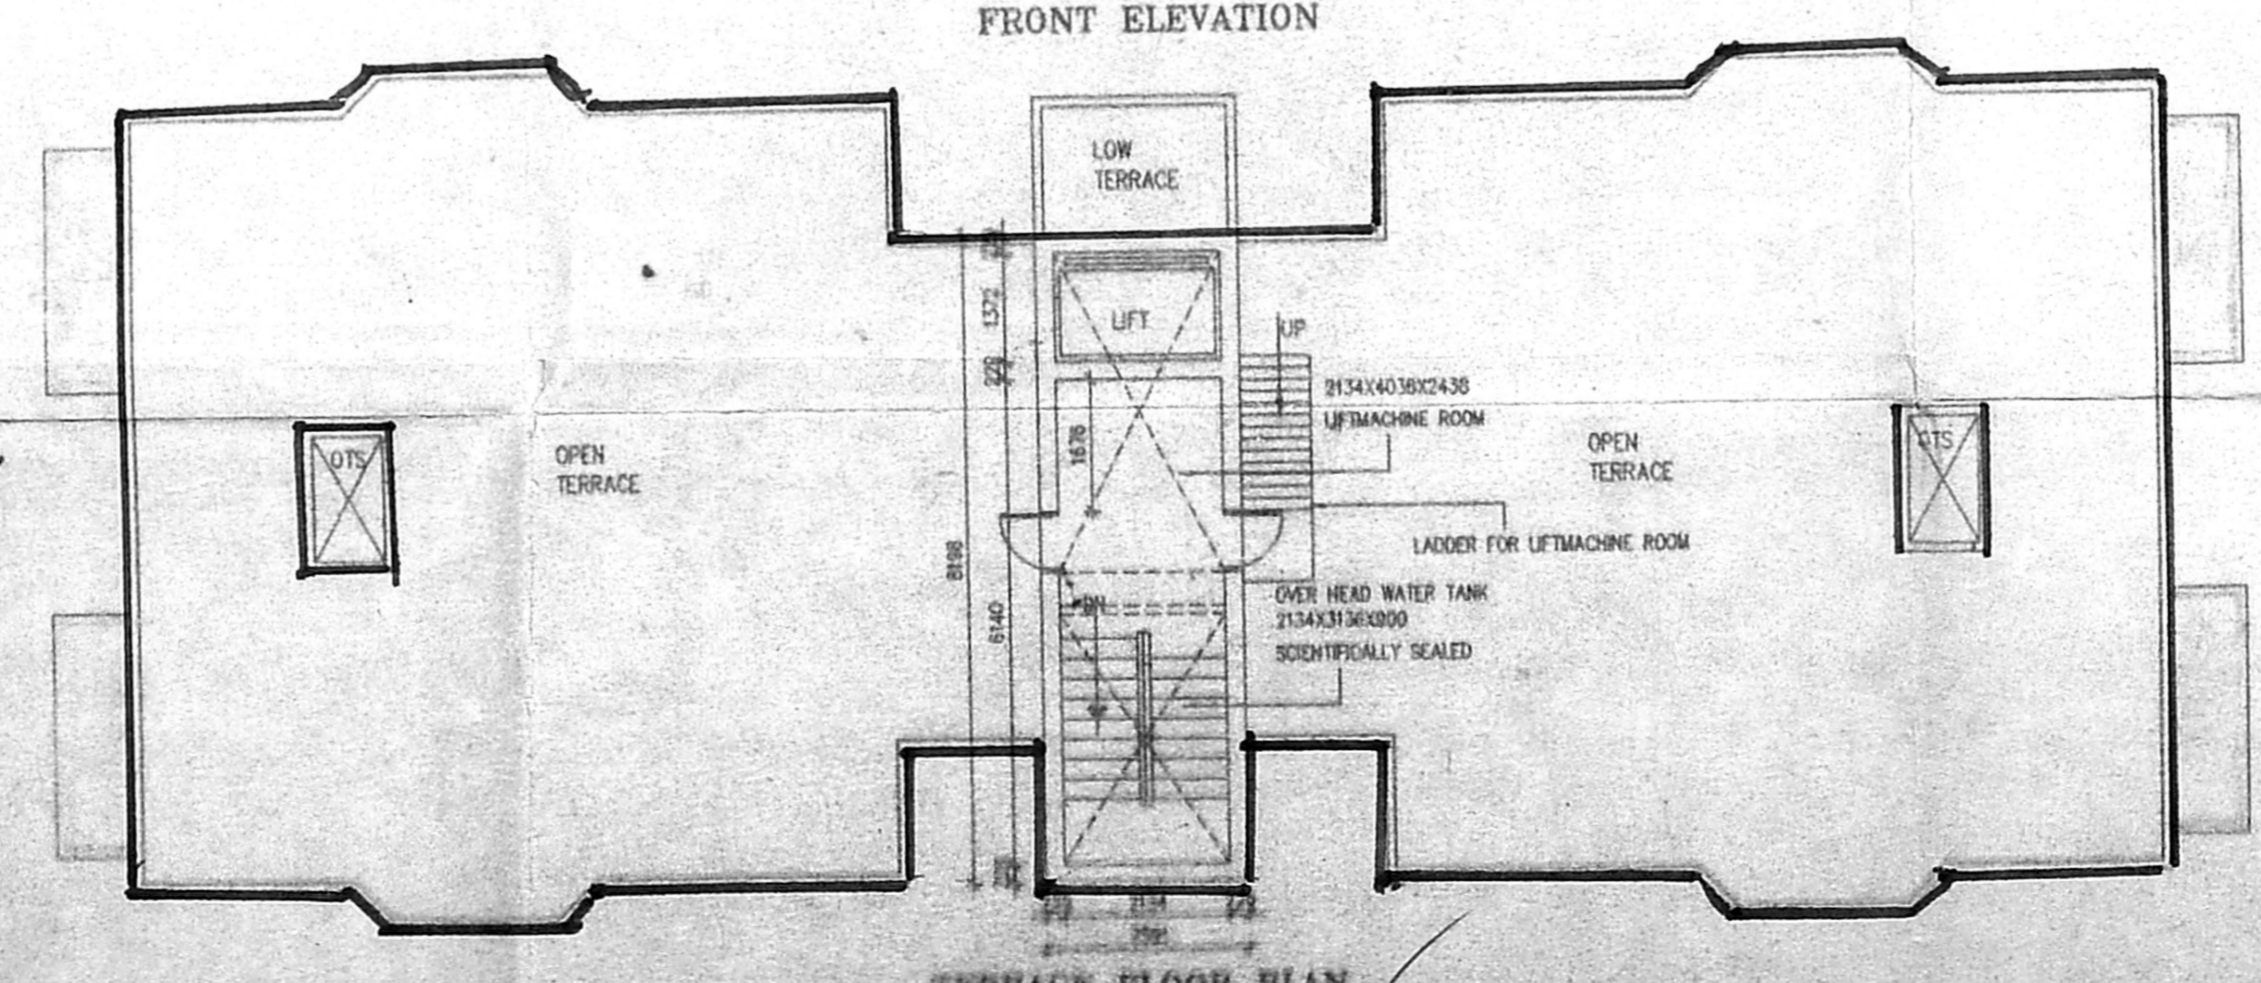


TERRACE FLOOR PLAN

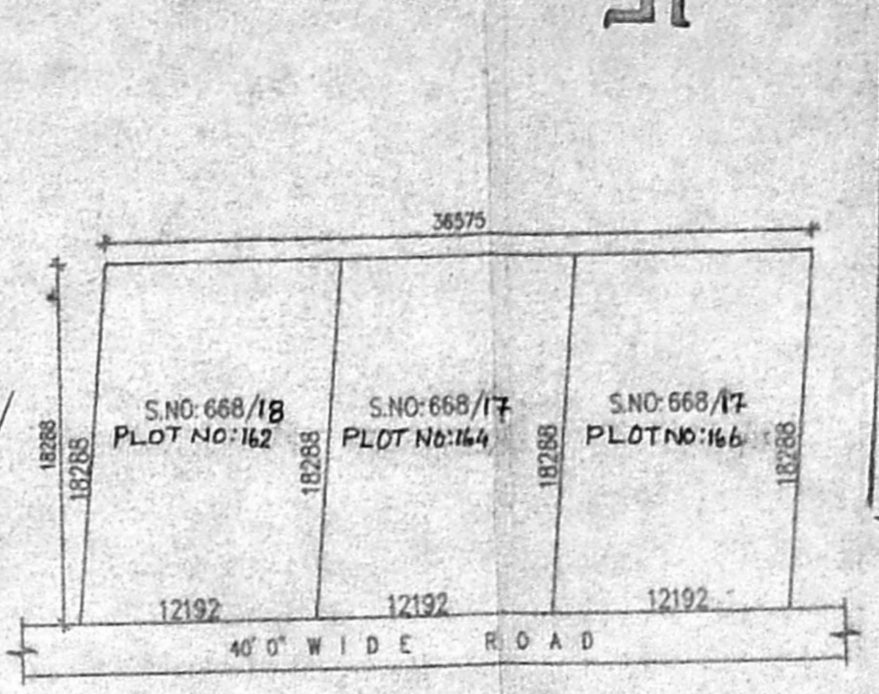


RECONSTITUTION PLAN (SCALE 1:400)

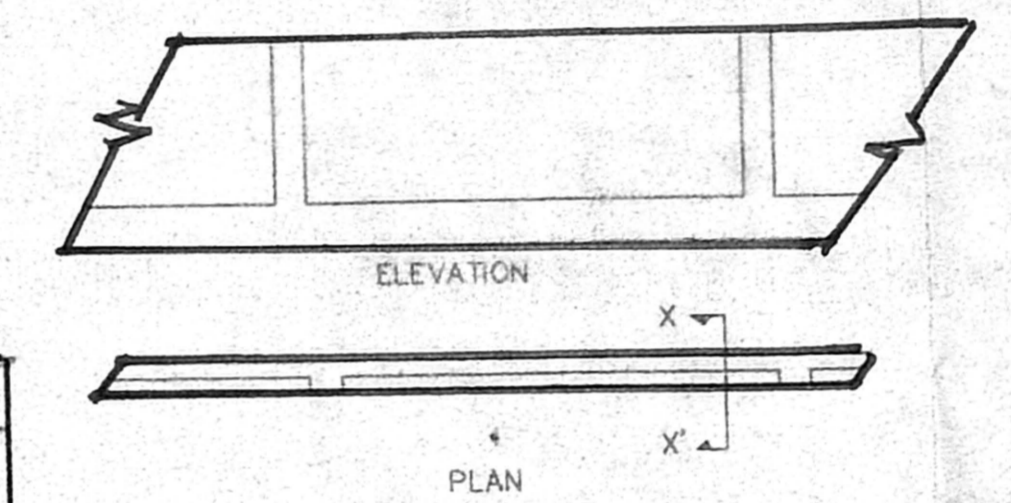


ELEVATION

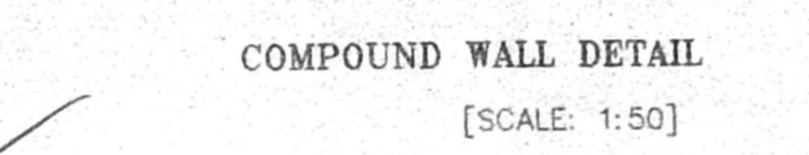

COMPOUND WALL DETAIL (SCALE: 1:50)

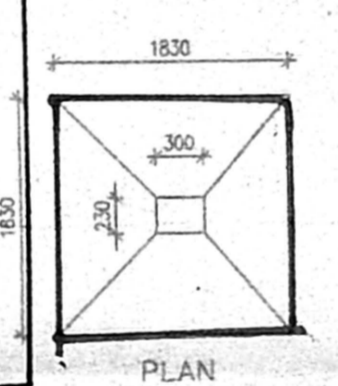

FOUNDATION DETAIL (SCALE: 1:50)

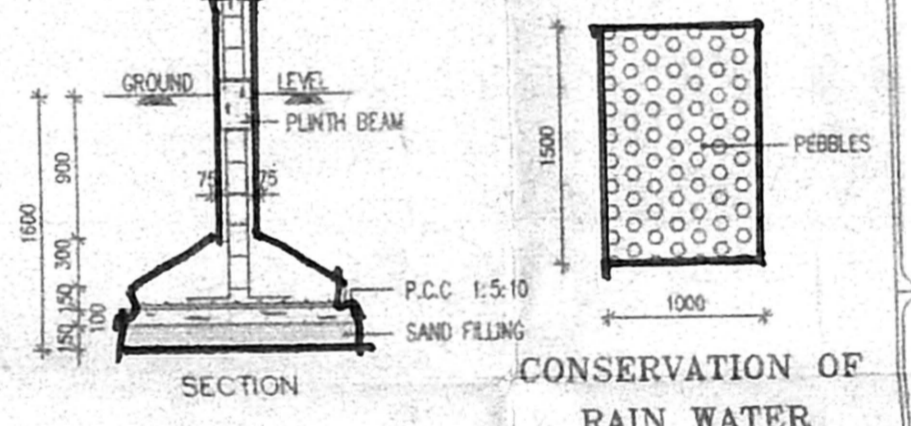

CONSERVATION OF RAIN WATER

APPROVED
SUBJECT TO THE CONDITIONS IN
THIS OFFICE LETTER
No. 118326 Date 10/98
FOR MEMBER SECRETARY
CHENNAI METROPOLITAN
DEVELOPMENT AUTHORITY
CHENNAI-600 008.

SCHEDULE OF JOINERY:			
TYPE	DETAIL	WIDTH	HEIGHT
CMDA	1008	No. 975	2100
D1	-DO-	B/1/833/6/98	2100
D2	-DO-		2100
W	C.W. GLAZED WINDOW	1778	1372
WT	-DO-	Pc	1200
KW	-DO-	1515/21200	1067
BW	BAY WINDOW	1000	1372
A.P.	C.W. GLAZED VENTILATOR	610	900
O	OPEN	750	2100

SPECIFICATION:	
FOUNDATION	R.C.C. COLUMN FOOTINGS
BRICK WORK	C.M 1:6 FOR SUPER STRUCTURE
PLASTERING	C.M 1:5 FOR WALLS & 1:3 FOR CEILING
FLOORING	MOSAIC FLOORING
CEMENT PAINT	2.COAT FOR WALLS & 1.EXTRA COAT FOR CEILING
R.C.C	1:2:4 FOR SLABS & LINTELS
WOOD WORK	ALL WOOD WORKS IN BEST QUALITY TIMBER
WEATHERING COURSE	B.LLELY LIME MORTAR OVER ROOF SLAB ONE LAYER OF COUNTRY TILES

COLOUR INDEX:	
PROPOSED ROAD	
BOUNDARY	

AREA STATEMENT	
	SQ. M
TOTAL SITE EXTENT:	669.145
GROUND FLOOR	246.577
FIRST FLOOR	256.916
SECOND FLOOR	256.916
THIRD FLOOR	244.666
ELECTRICAL ROOM	3.184
TOTAL BUILTUP AREA	1007.915
GROUND COVERAGE:	38.39%
F.S.I	1.497


RECONSTITUTION & CONSTRUCTION OF PROPOSED RESIDENTIAL BUILDING AT PLOT NO:162,164,166, S.NO:668/17,18, 5th STREET, MURUGU NAGAR,VELACHERY CHENNAI. LAYOUT NO 36/1973.

PRY-CORP	SCALE	1:100
	DATE	25/08/97
	DRAWN	R.M

OWNERS/POWER AGENT SIGNATURE

ARCHITECT

W. ANAND
COUNCIL REG. NO:CA/88/11631
2, 4TH CROSS STREET, SEETHAMA COLONY,
ALWARPET, CHENNAI - 600 018.
PH:45 30 70

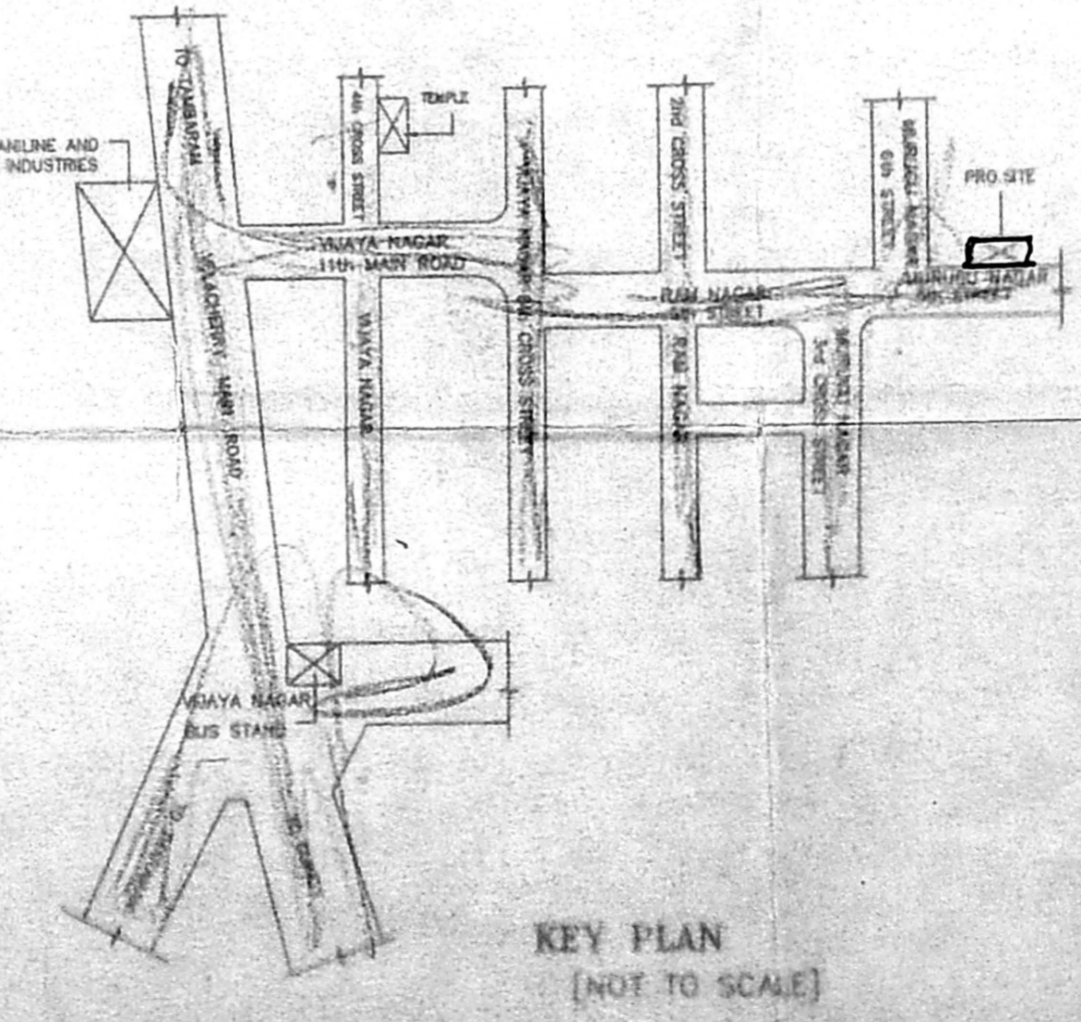

KEY PLAN (NOT TO SCALE)