

PROPOSED RESIDENTIAL FLATS AT PLOT NO. 6, PERIYAR ROAD R.S NO: 30, T.S NO: 8071, BLOCK NO: 107 T. NAGAR, CHENNAI - 17

CMDA No. 1 FOR MYS. P. UMA DEVI

Area Details:

	SA FT	SA M
GROUND FLOOR	170225	1578.20
FIRST FLOOR	173825	161.54
SECOND FLOOR	173825	161.54
THIRD FLOOR	173825	161.54
TOTAL AREA	691700	642.84
SITE AREA	4686	435.50

Schedule of Joinery:

M-D MAIN DOOR	3'6" x 7'0"	1067 X 2134
F-D FRENCH DOOR	2'0" x 7'0"	2432 X 2134
D DOOR	3'0" x 7'0"	914 X 2134
D <sub>1</sub> DOOR	2'6" x 7'0"	762 X 2134
W <sub>1</sub> WINDOW	4'0" x 4'6"	1219 X 1372
W <sub>2</sub> WINDOW	6'0" x 4'6"	1829 X 1372
K-W KITCHEN WINDOW	4'0" x 3'0"	1219 X 914
V VENTILATOR	2'0" x 3'0"	60 X 914
C/B COPBOARD		

Specifications:

COLUMN FOOTING FOUNDATION LAID OVER THE SAND FILLING & P.C.C. 1:4:8 MAT. ALL COLUMNS ARE CONNECTED WITH PLINTH BEAMS AND ROOF BEAMS. P.C.C. 1:4:8 LAID OVER THE SAND FILLING FOR MOSAIC FLOORING BRICK WORK IN BASEMENT AND SUPER STRUCTURE WITH CM 25 MIX. RCC-1:1:4 MIXED LUTEL LAID OVER THE DOORS, WINDOWS AND OPENINGS. ALL WALLS AND CEILINGS ARE PLASTERED WITH CM 25 MIX. JOINERIES ARE MADE IN STEEL CORNER FIRST CLASS TEAK WOOD ROOF COVERED BY RCC-1:1:4 MIXED PLAT. SLAB. PARAPET WALL LAID ALL ROUND THE BUILDING WEATHERING COURSE LAID IN PROSS MIX AND SLOPE WITH WATER PROOFING COMPOUND.

Colour Index:


PROPOSED BUILDING [Symbol]  
 SITE BOUNDARY LINE [Symbol]  
 EXISTING ROAD [Symbol]

SCALE: 1" = 8'0" DATE: 23-10-97  
 DRN: [ ] CHKD: [ ]


OWNER: E-KRISHNA REDDY [POWER AGENT]

ARCHITECT: [Signature]


ET. T. G. KRISHNAMURTHY RAO  
 Class I Licensed Surveyor (50)  
 CORPORATION OF CHENNAI  
 C-10, South Avenue  
 11/12, Lake View Road, CHENNAI-33

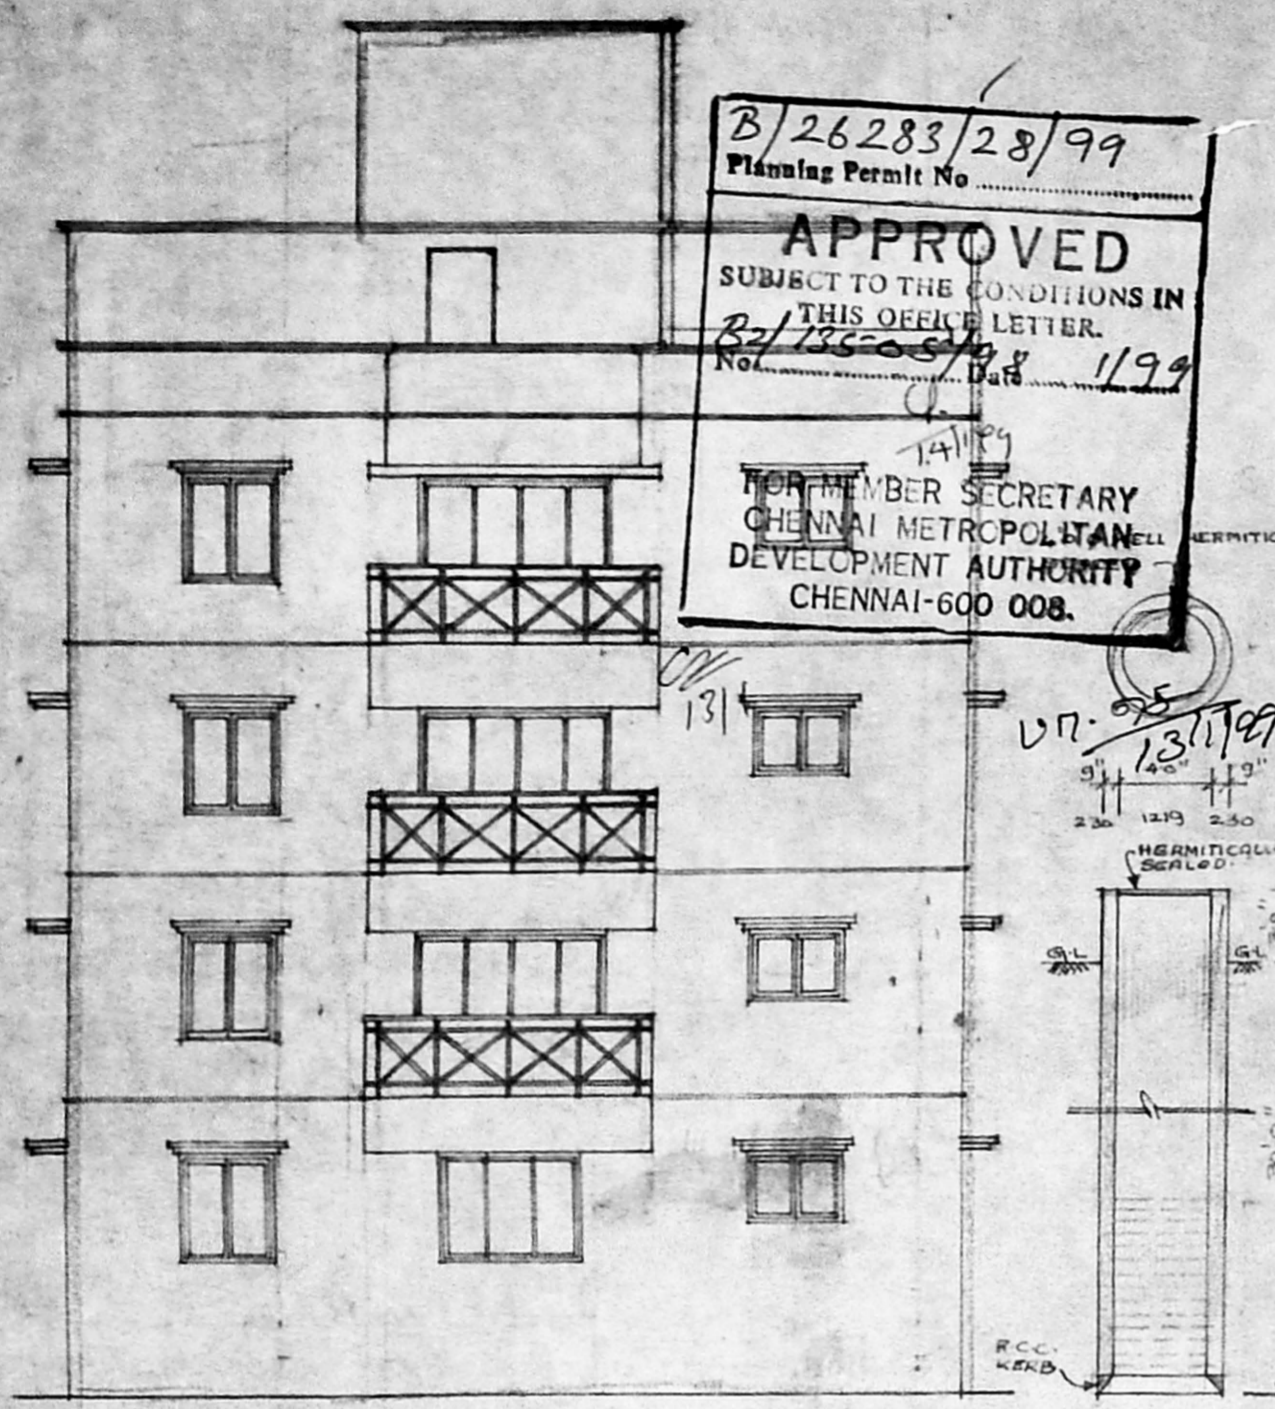


ELEVATION

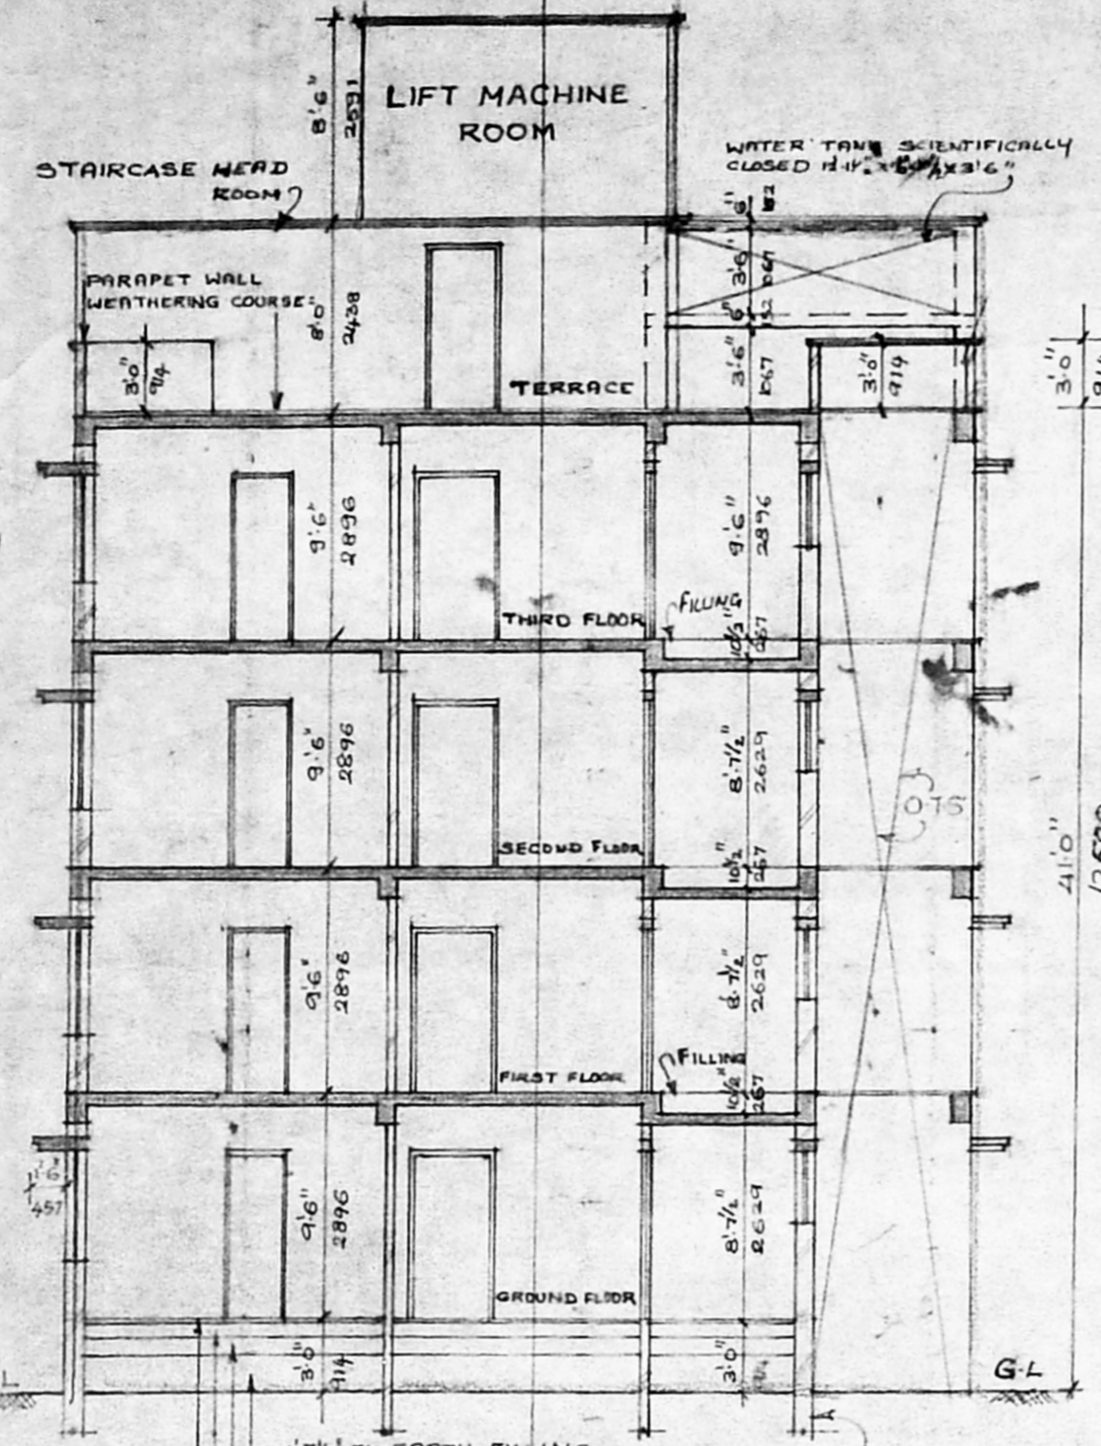


SECTION ON 'A-B'

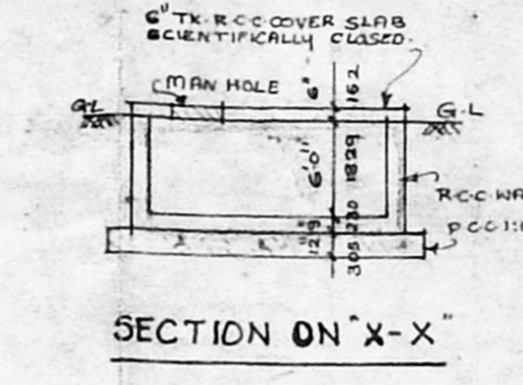


SECTION ON 'X-X'  
 PLAN  
 SUMP DETAIL  
 (SCIENTIFICALLY CLOSED)

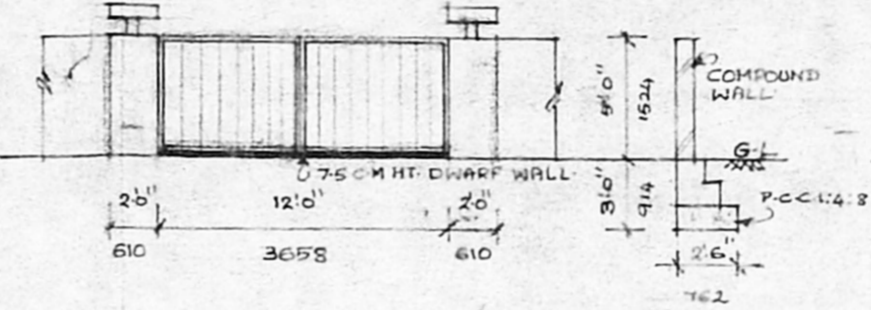


COMPOUND WALL & GATE DETAIL

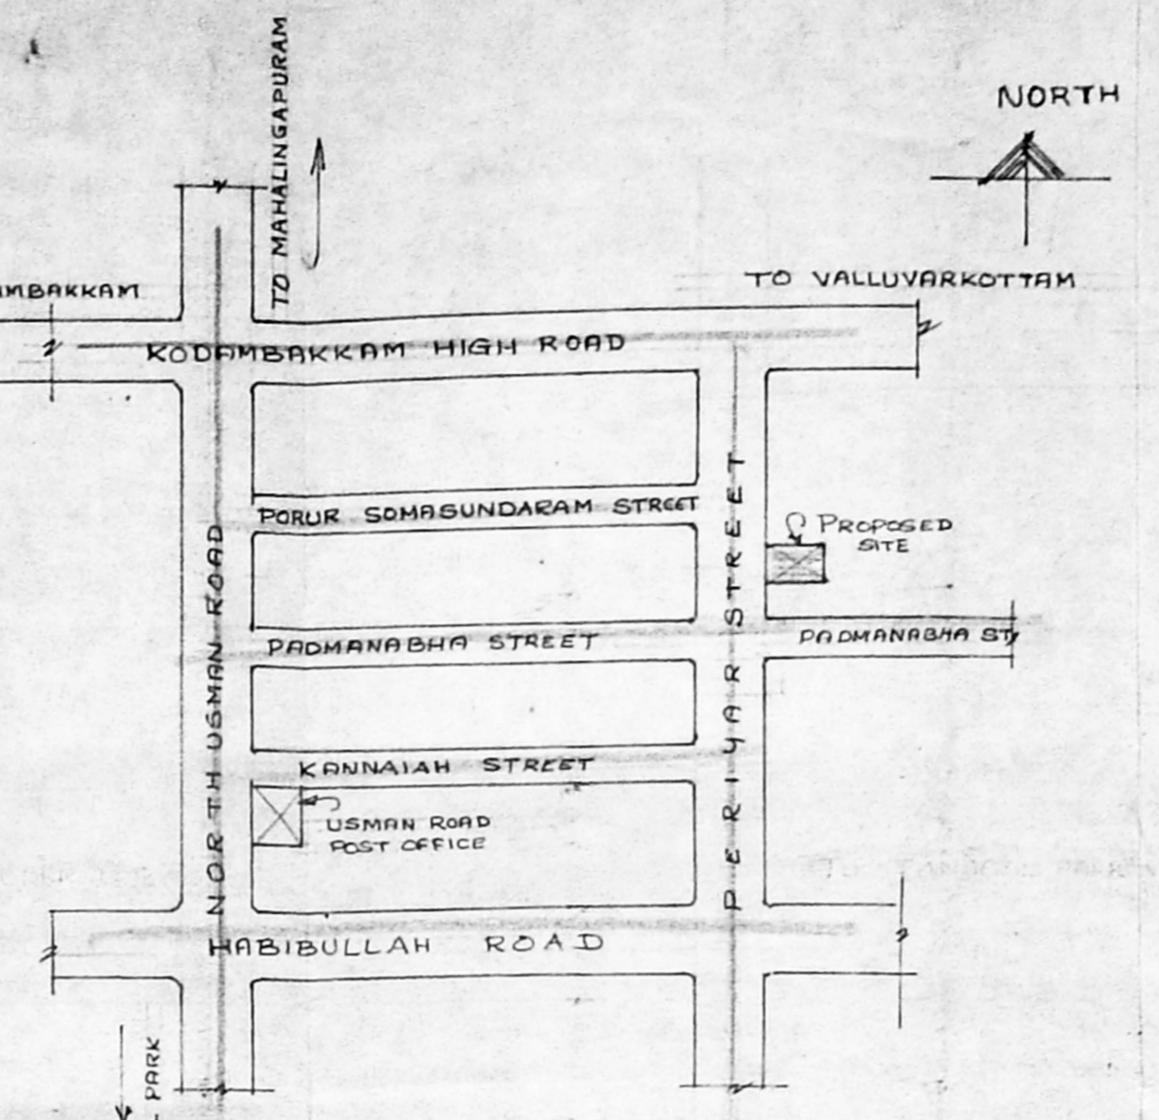


KEY PLAN  
 NOT TO SCALE

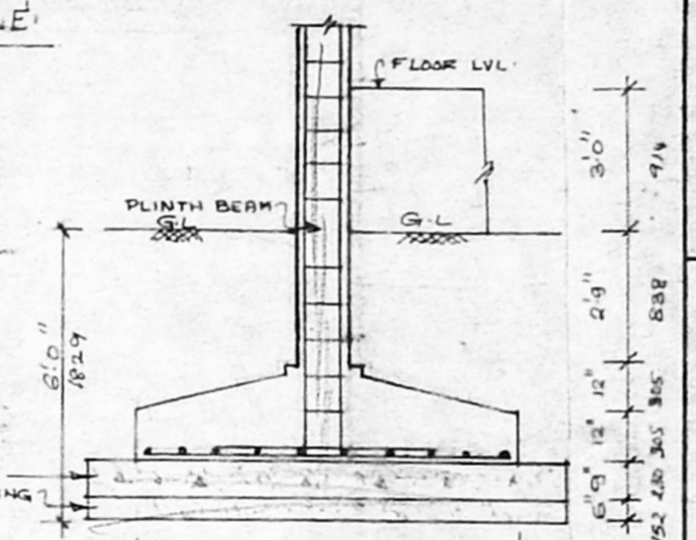


COLUMN FOUNDATION DETAIL

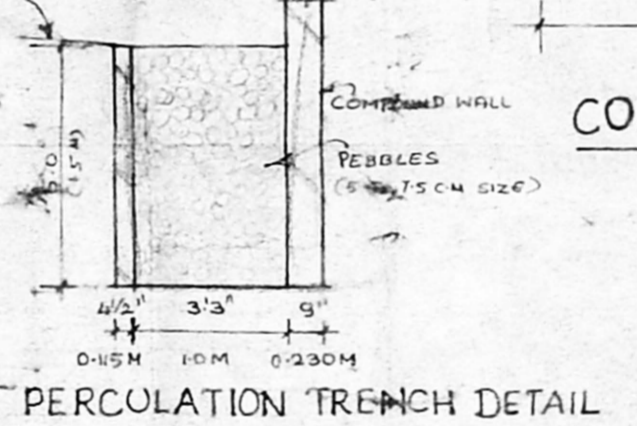


PERCOLATION TRENCH DETAIL

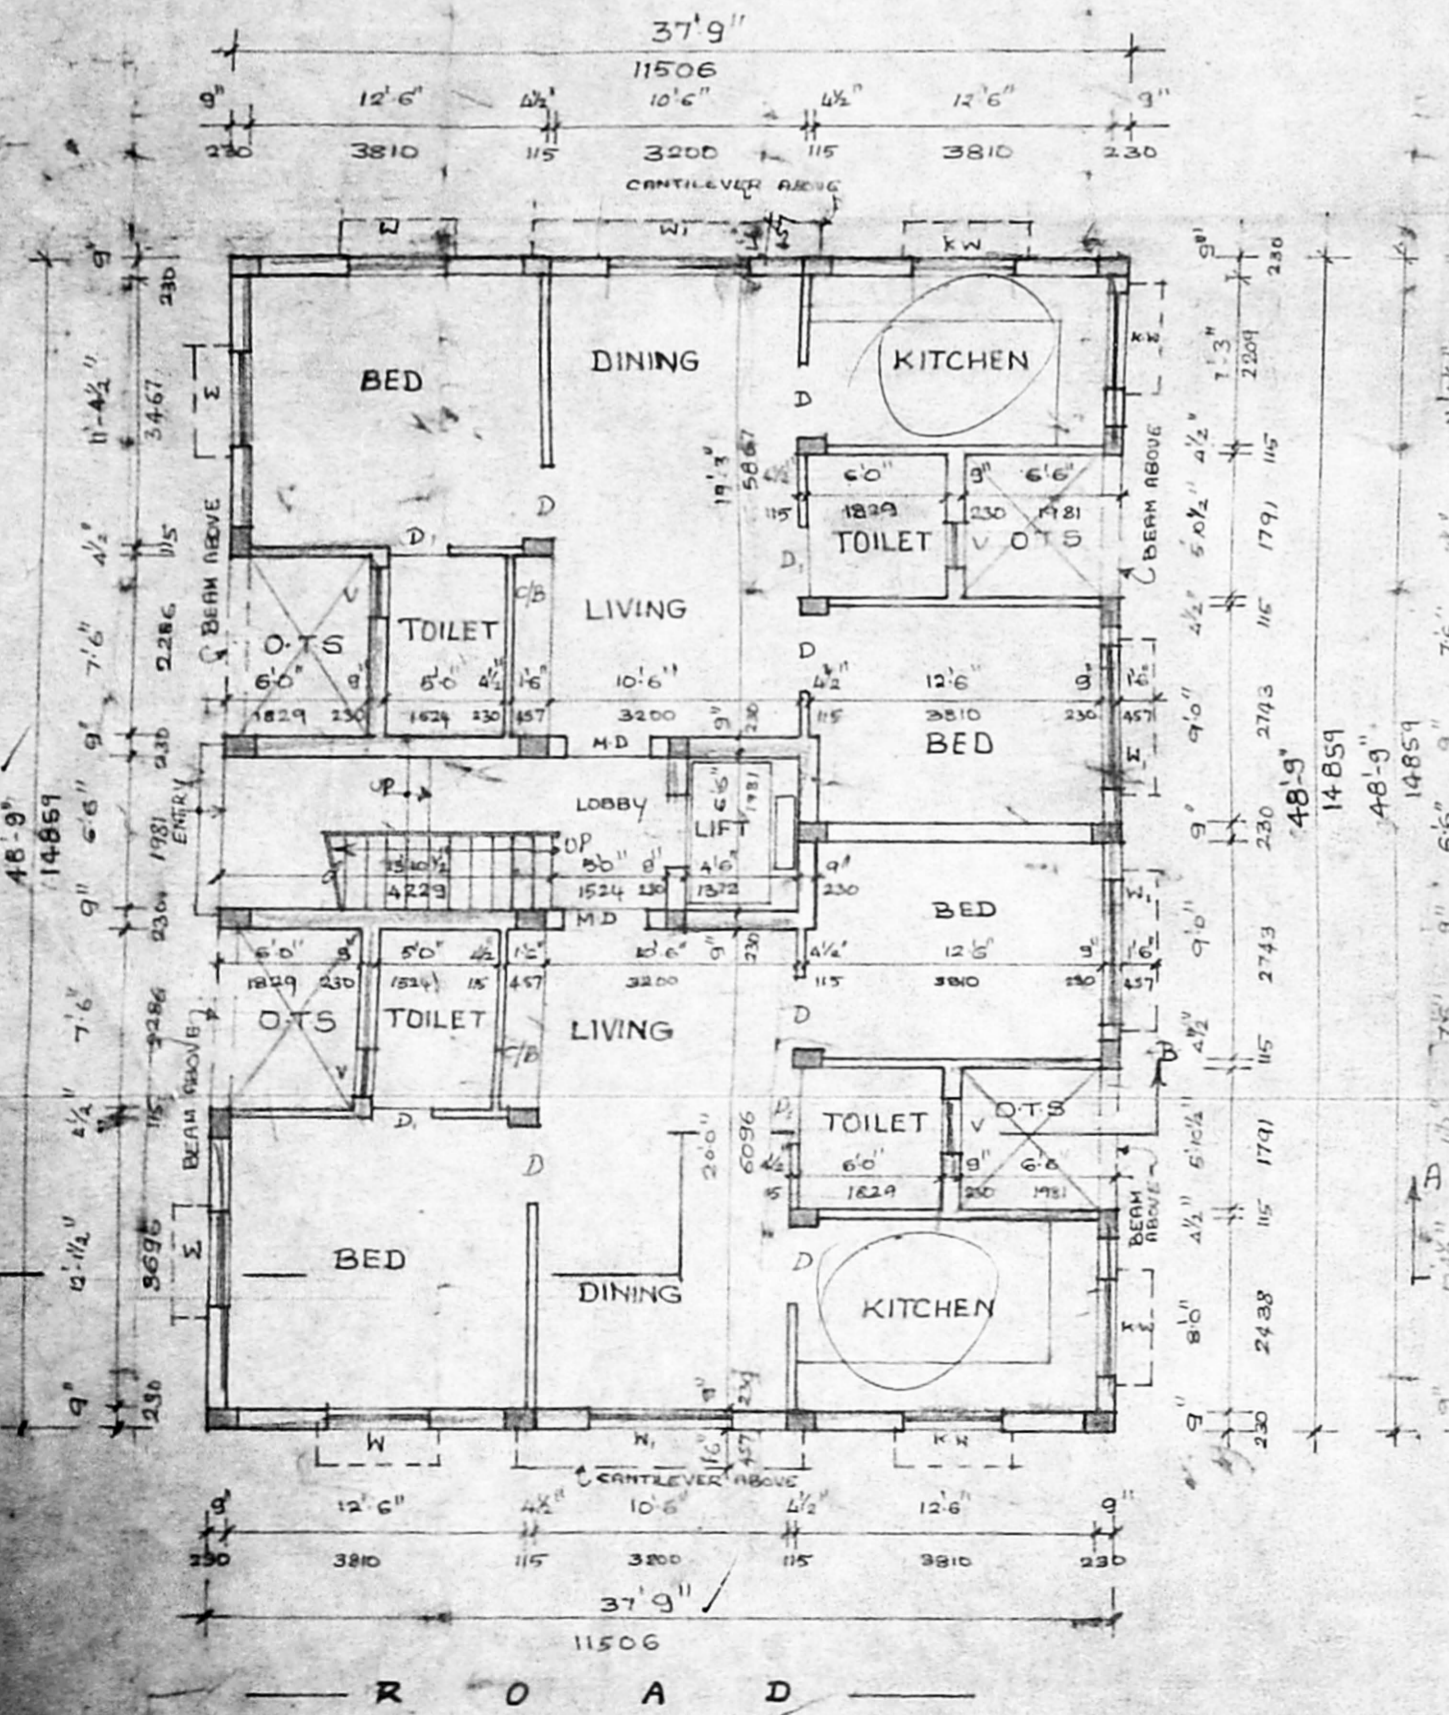


GROUND FLOOR PLAN

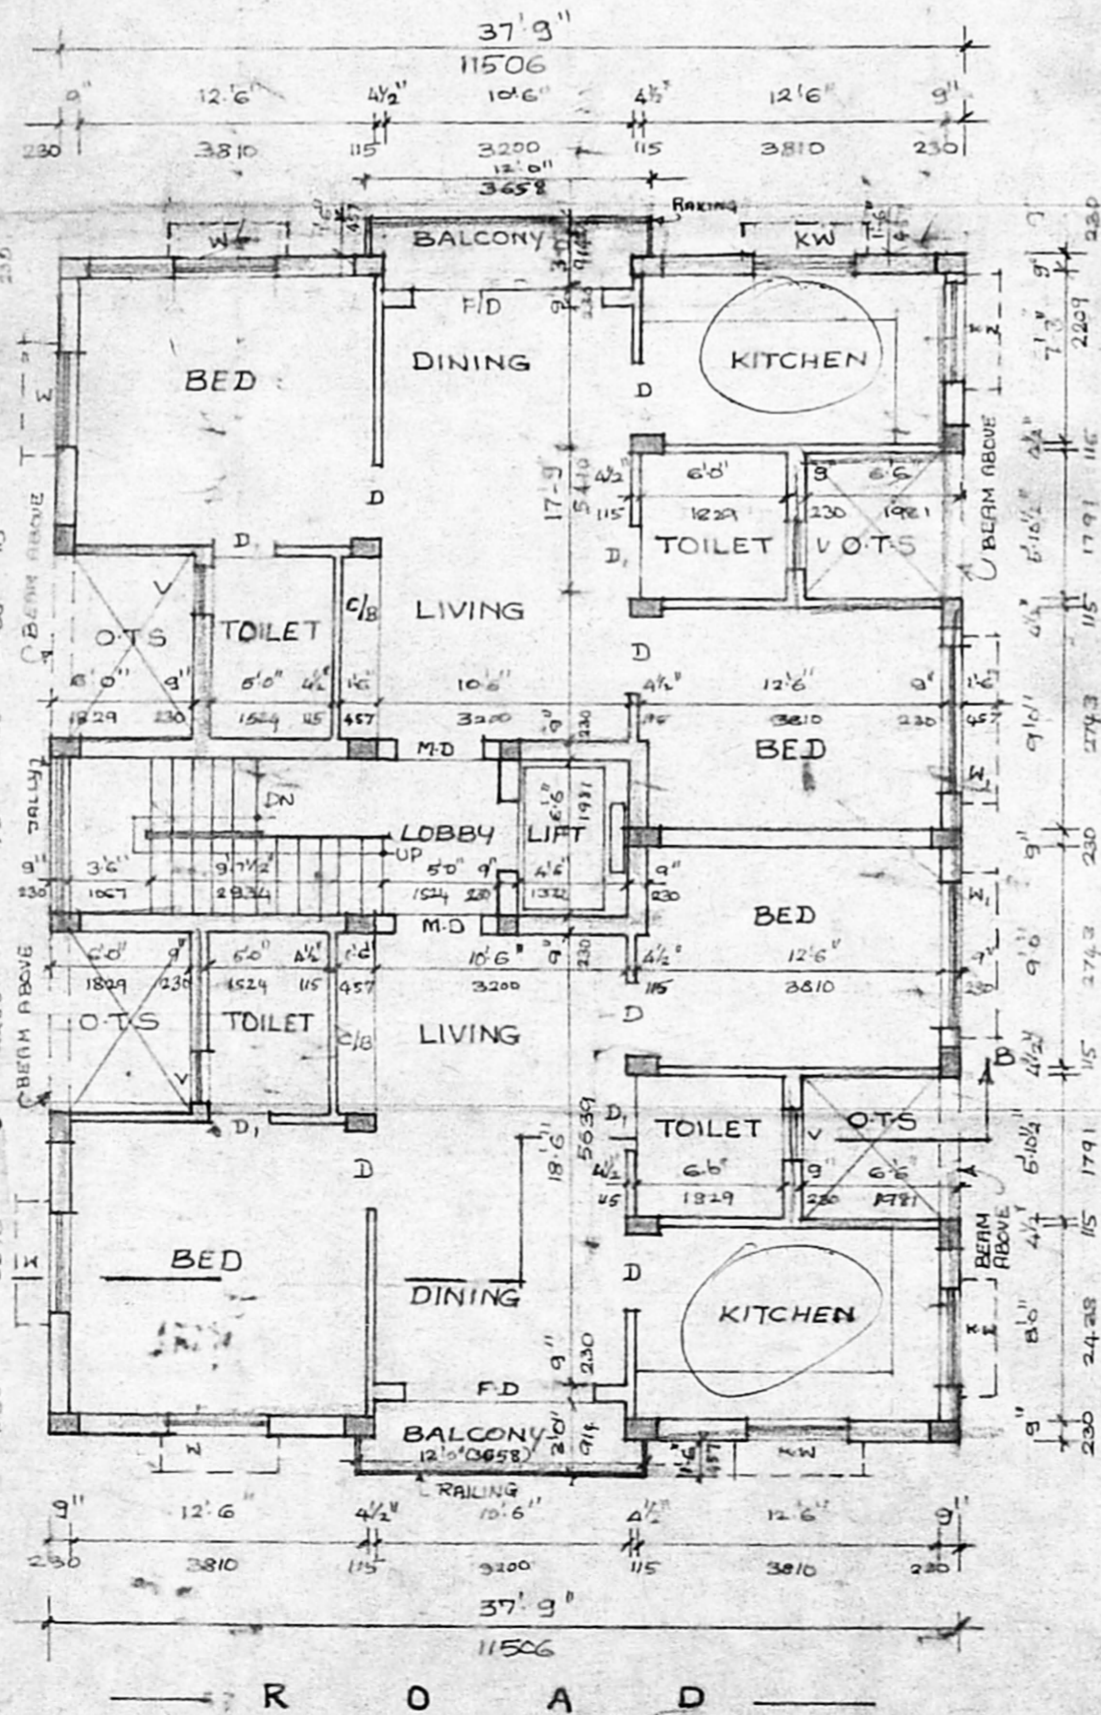

TYPICAL FLOOR PLAN  
 [FIRST, SECOND & THIRD FLOORS]

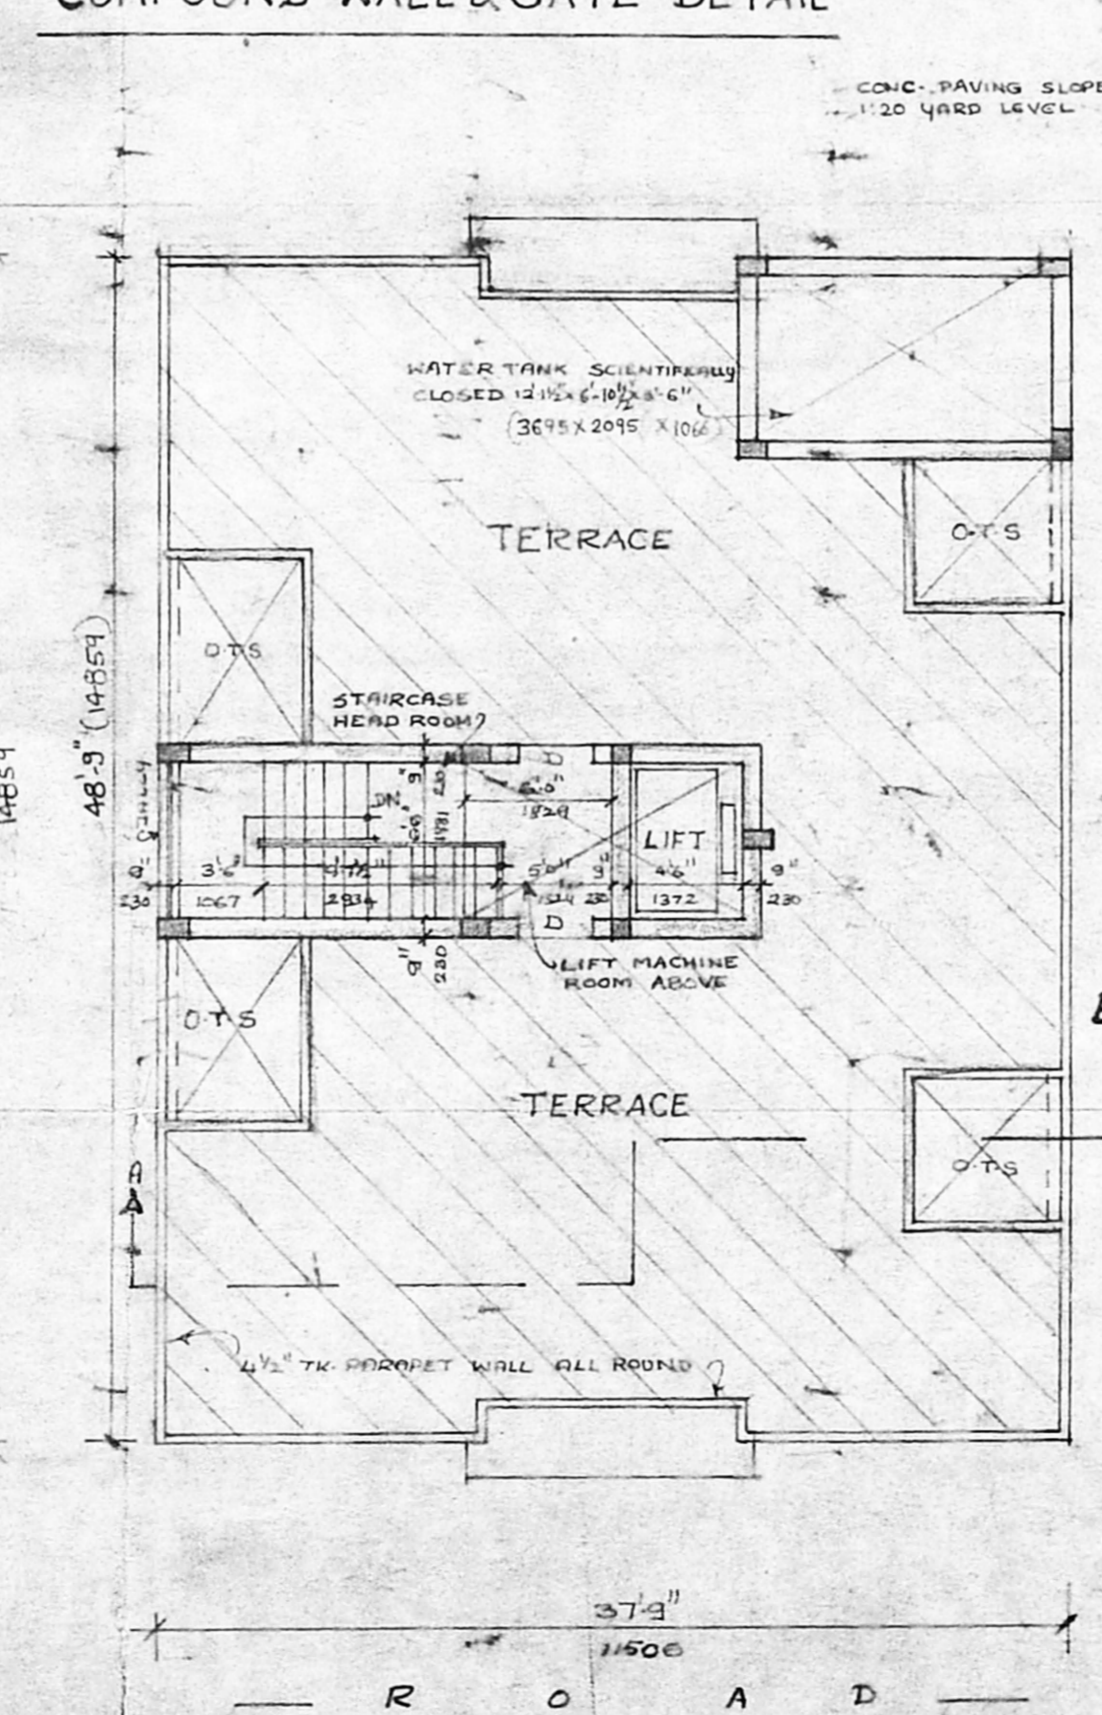

TERRACE FLOOR PLAN

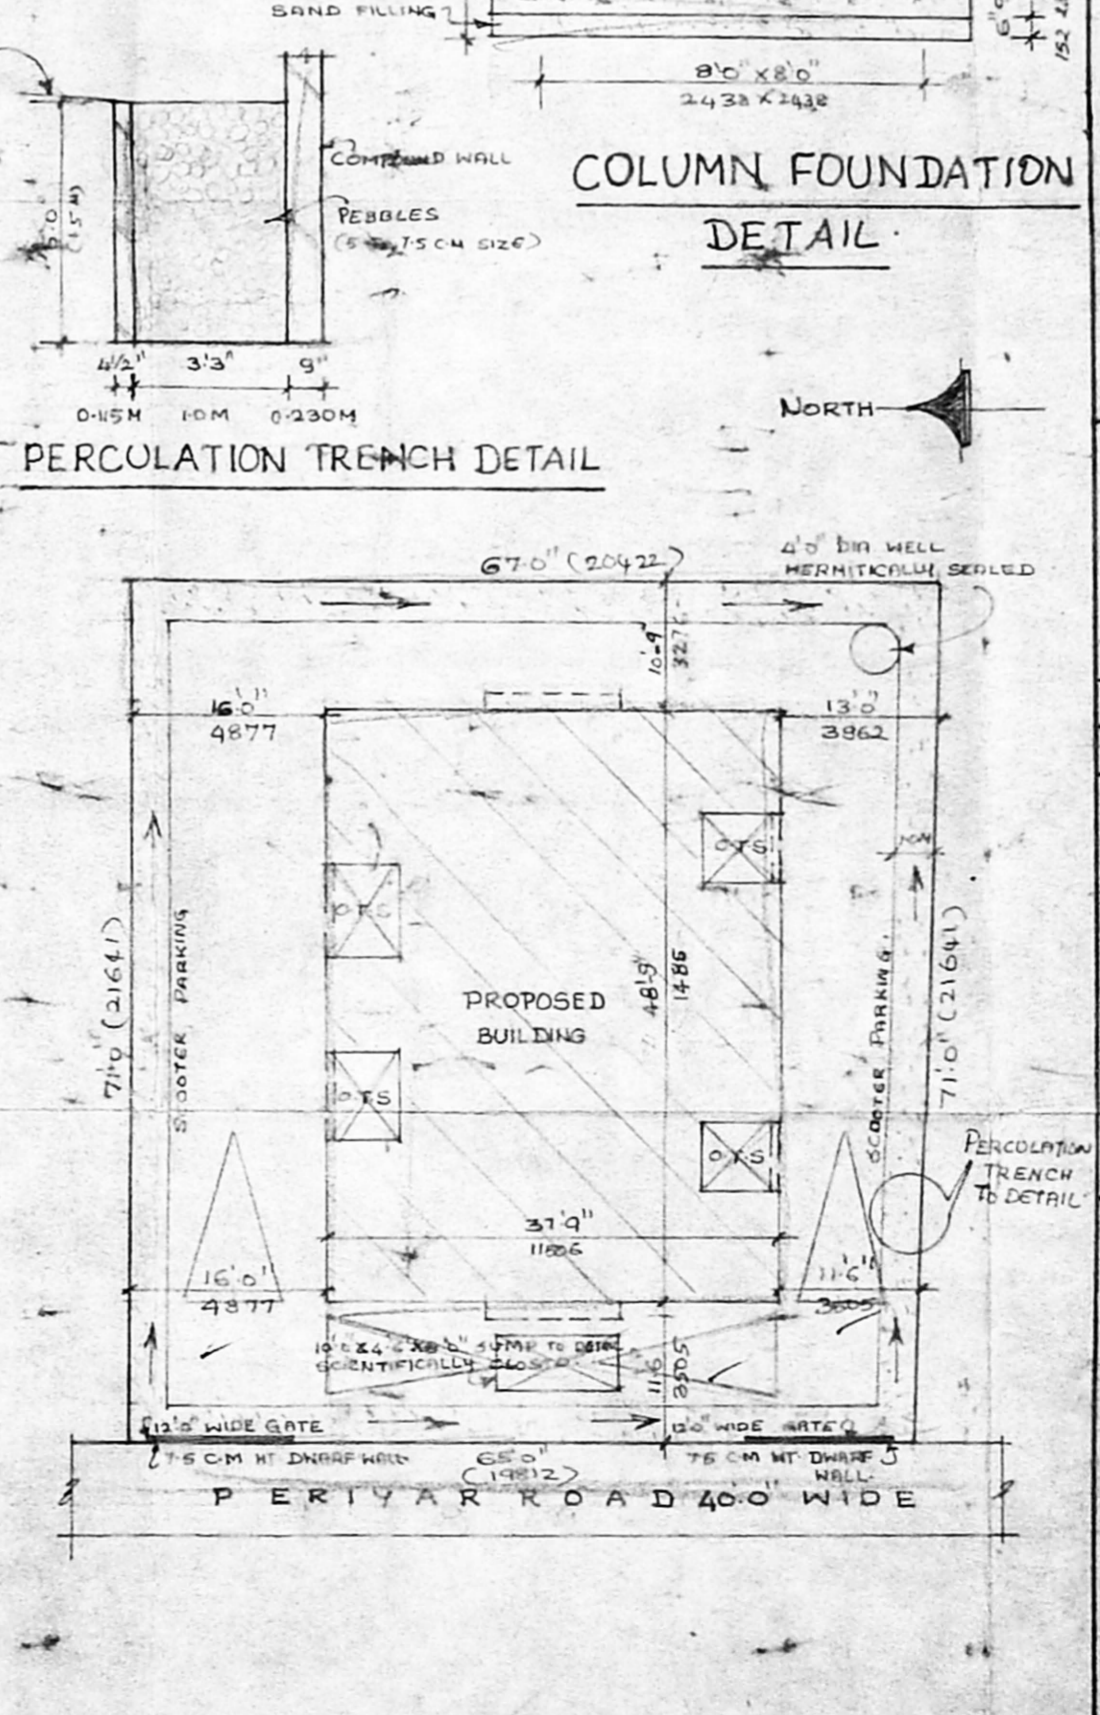

SITE PLAN  
 [SCALE: 1" = 16'0"]