




FRONT ELEVATION

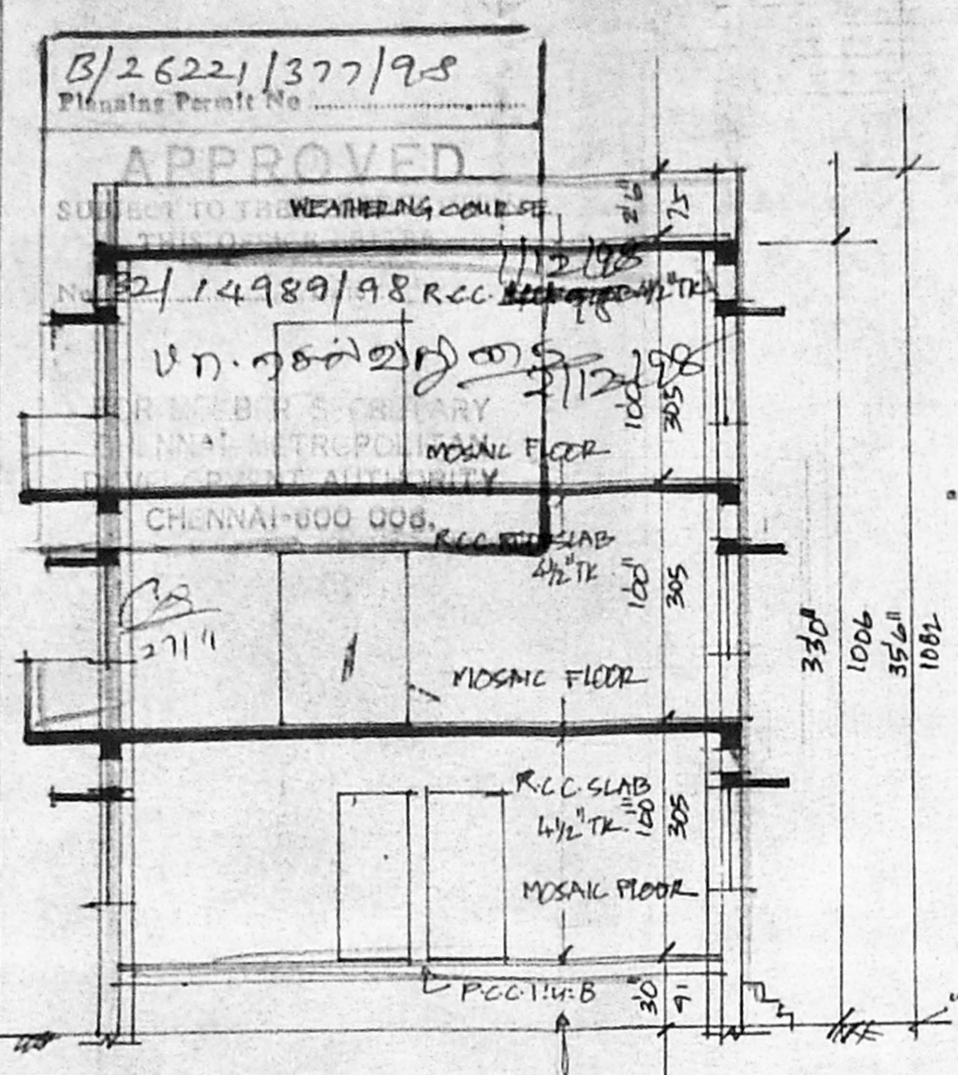


SECTION ON SLAB

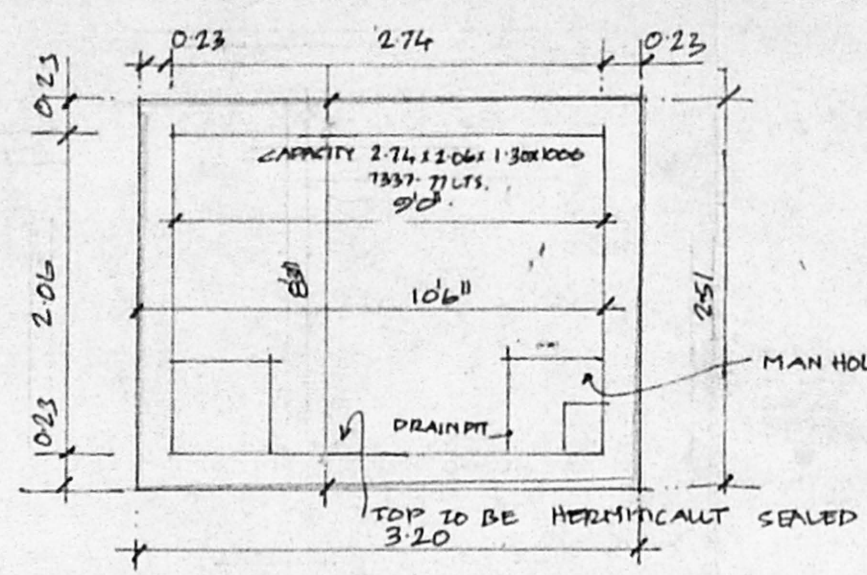


PLAN OF SUMP

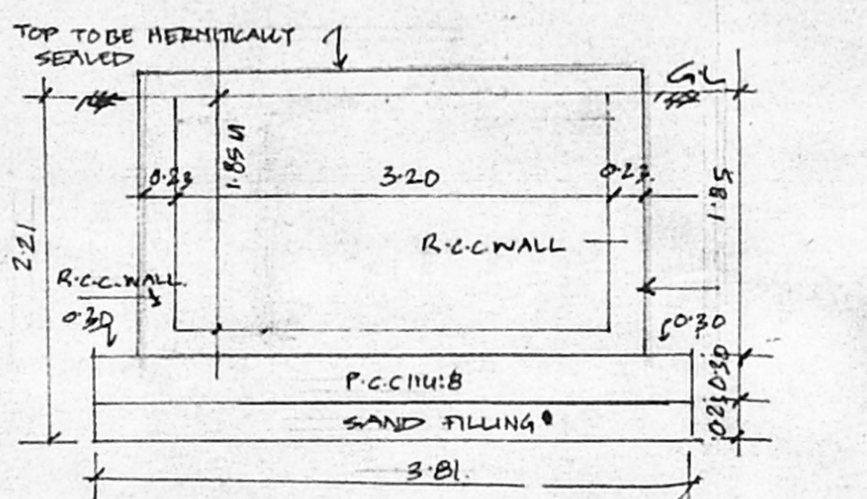


SECTION OF SUMP
SCALE 1"=6" (1:50)

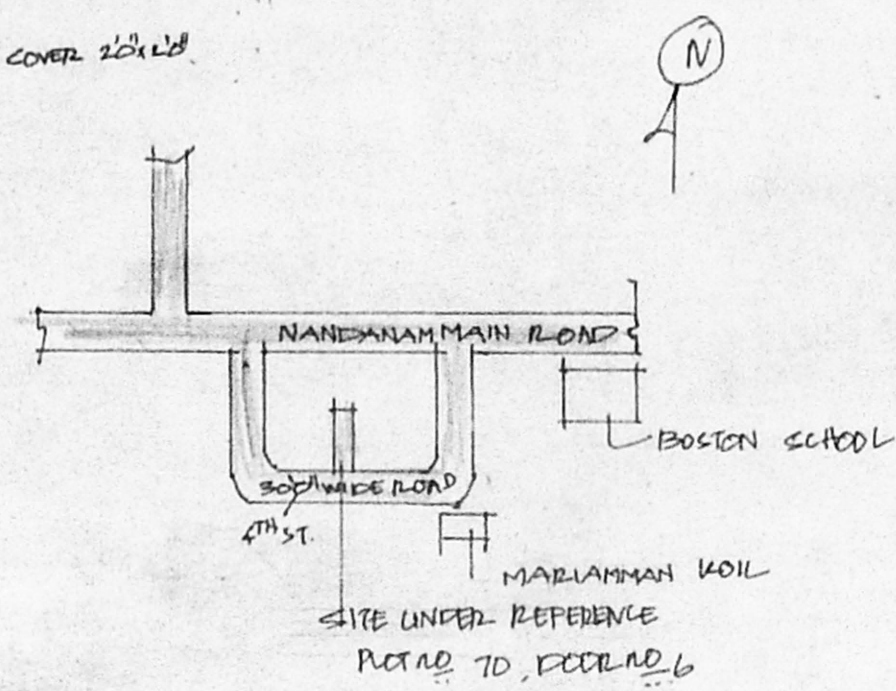


KEY PLAN
N.T.S.

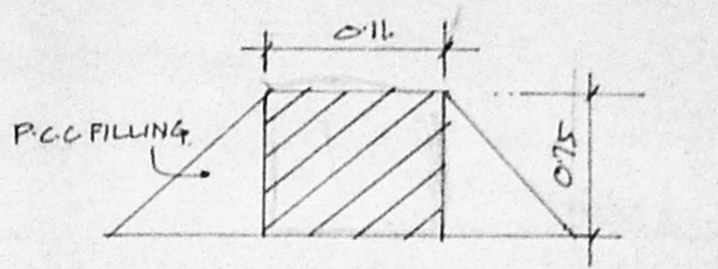


DWARF WALL SECTION
N.T.S.

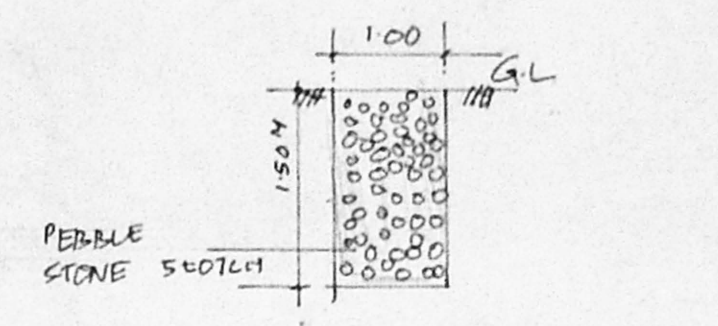


SECTION OF PEBBLE BED
SCALE 1"=6" (1:50)

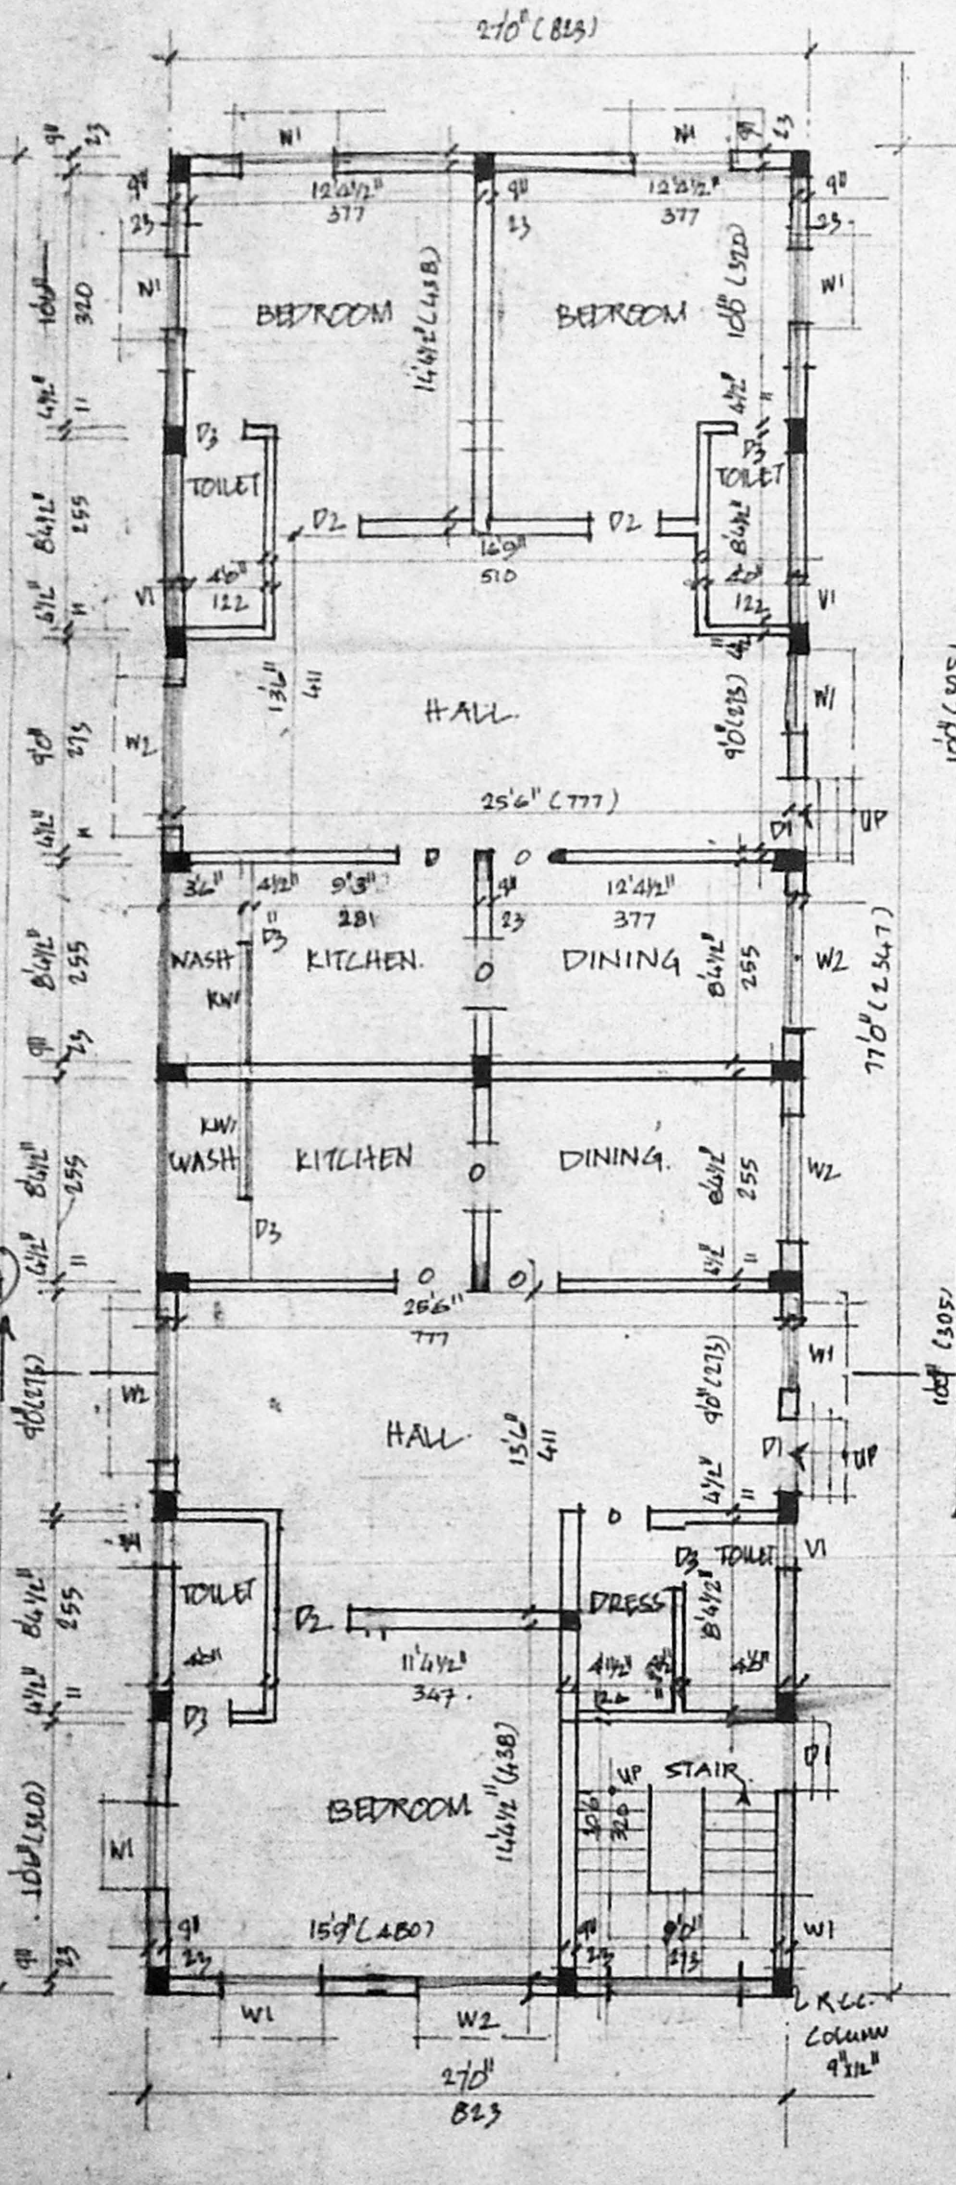


GROUND FLOOR PLAN.

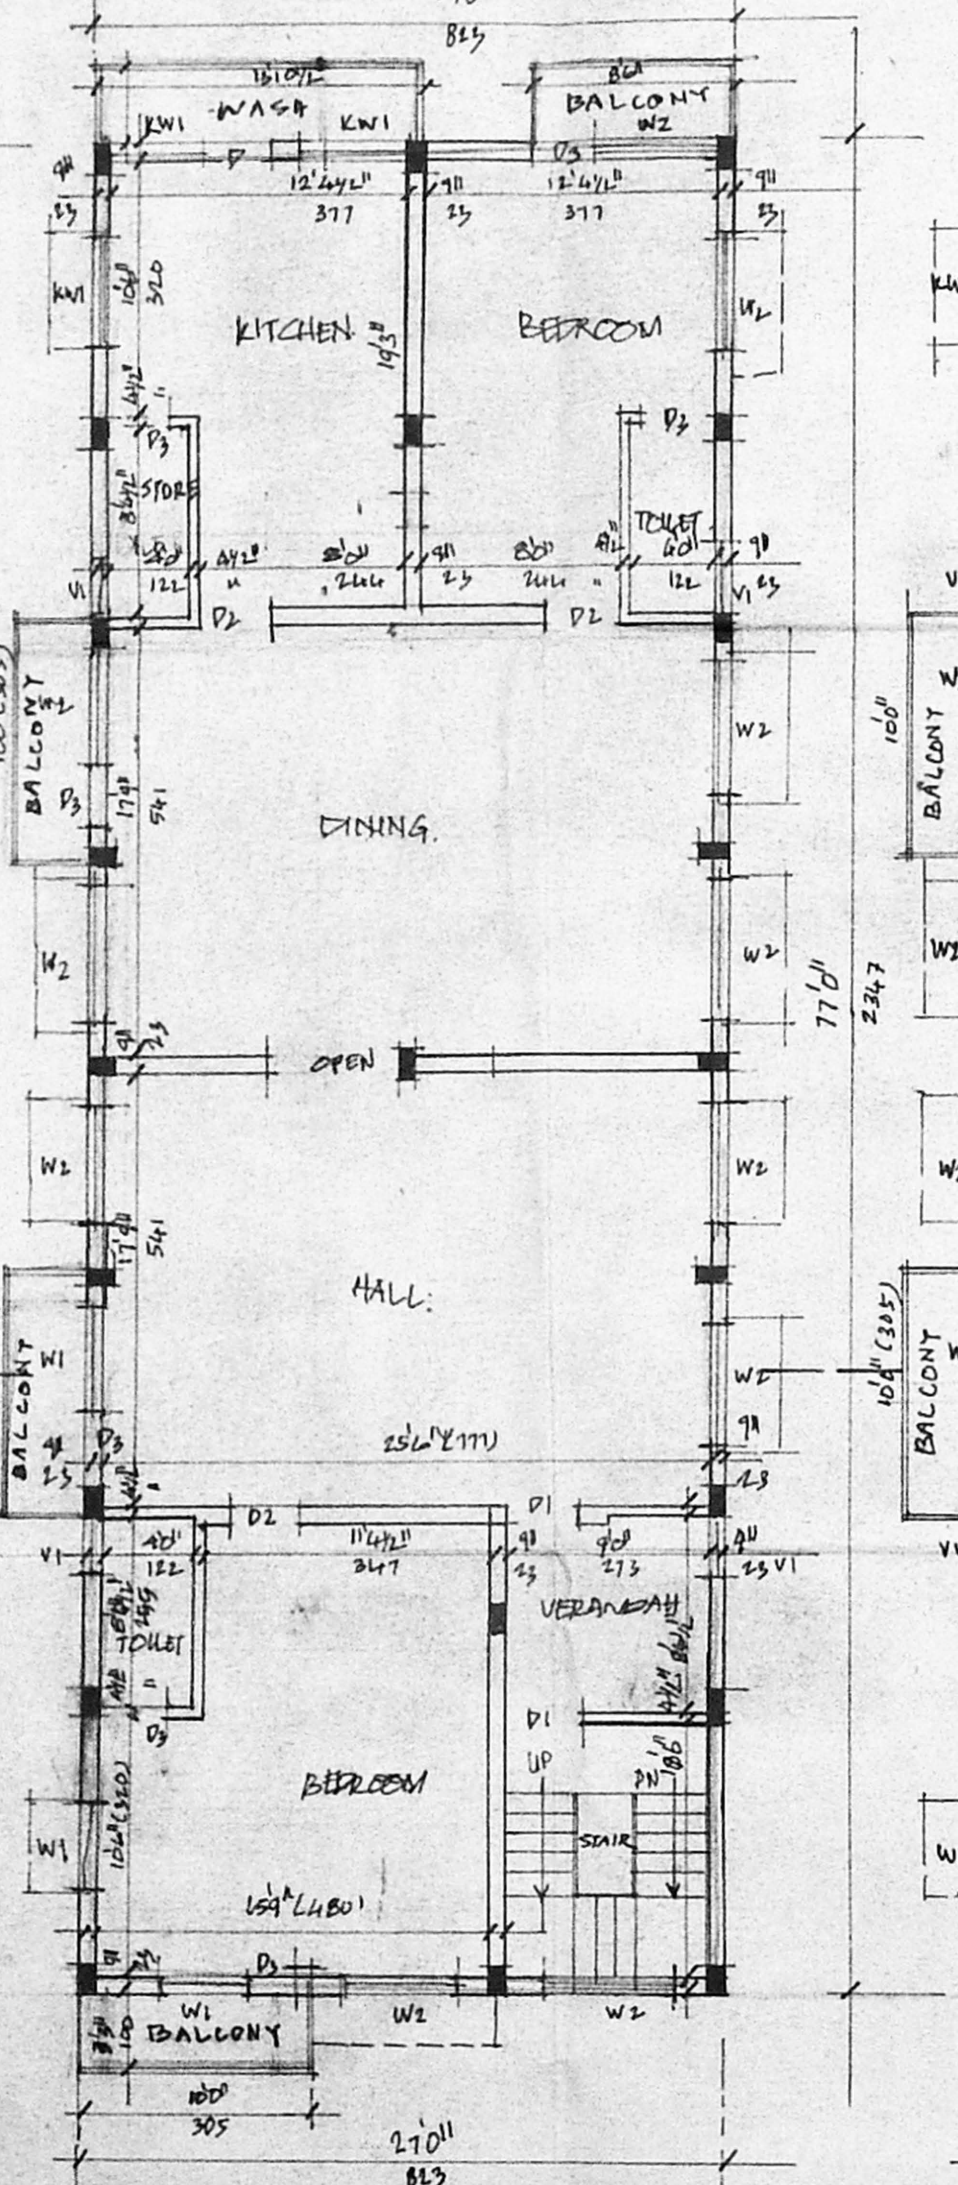


FIRST FLOOR PLAN.

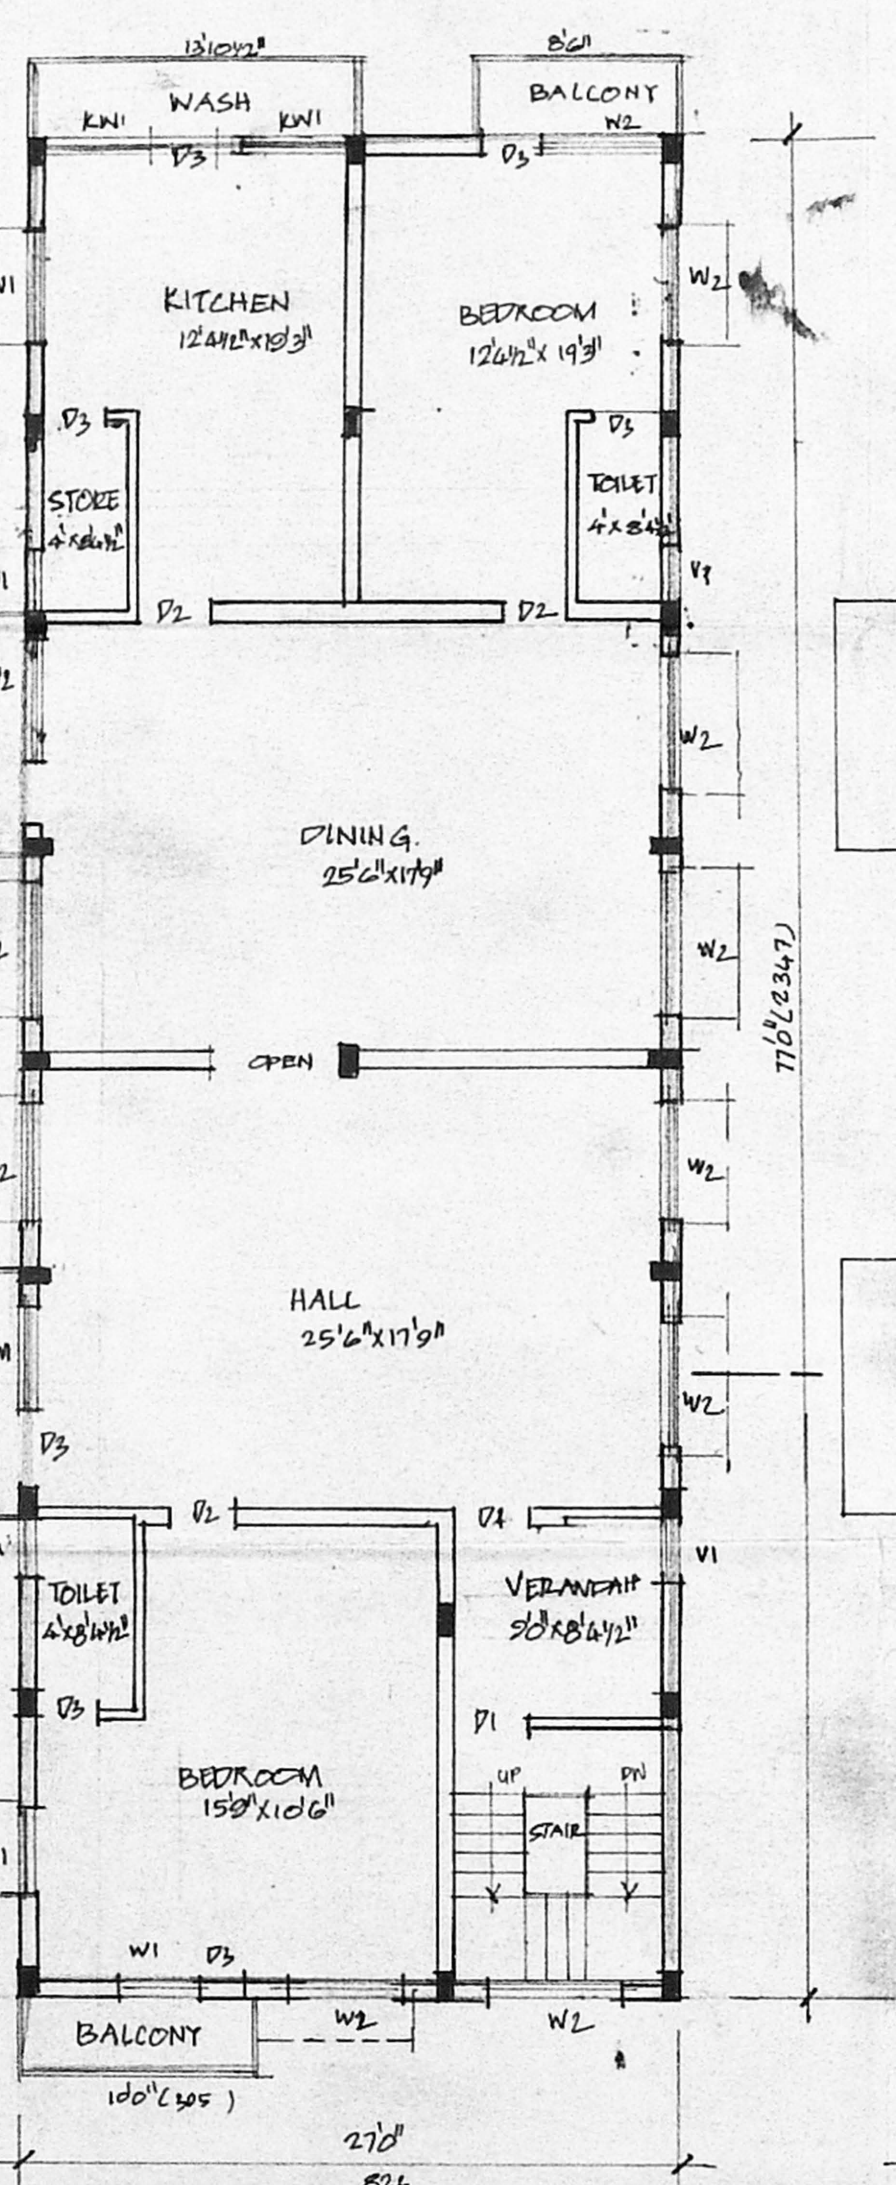

SECOND FLOOR PLAN.

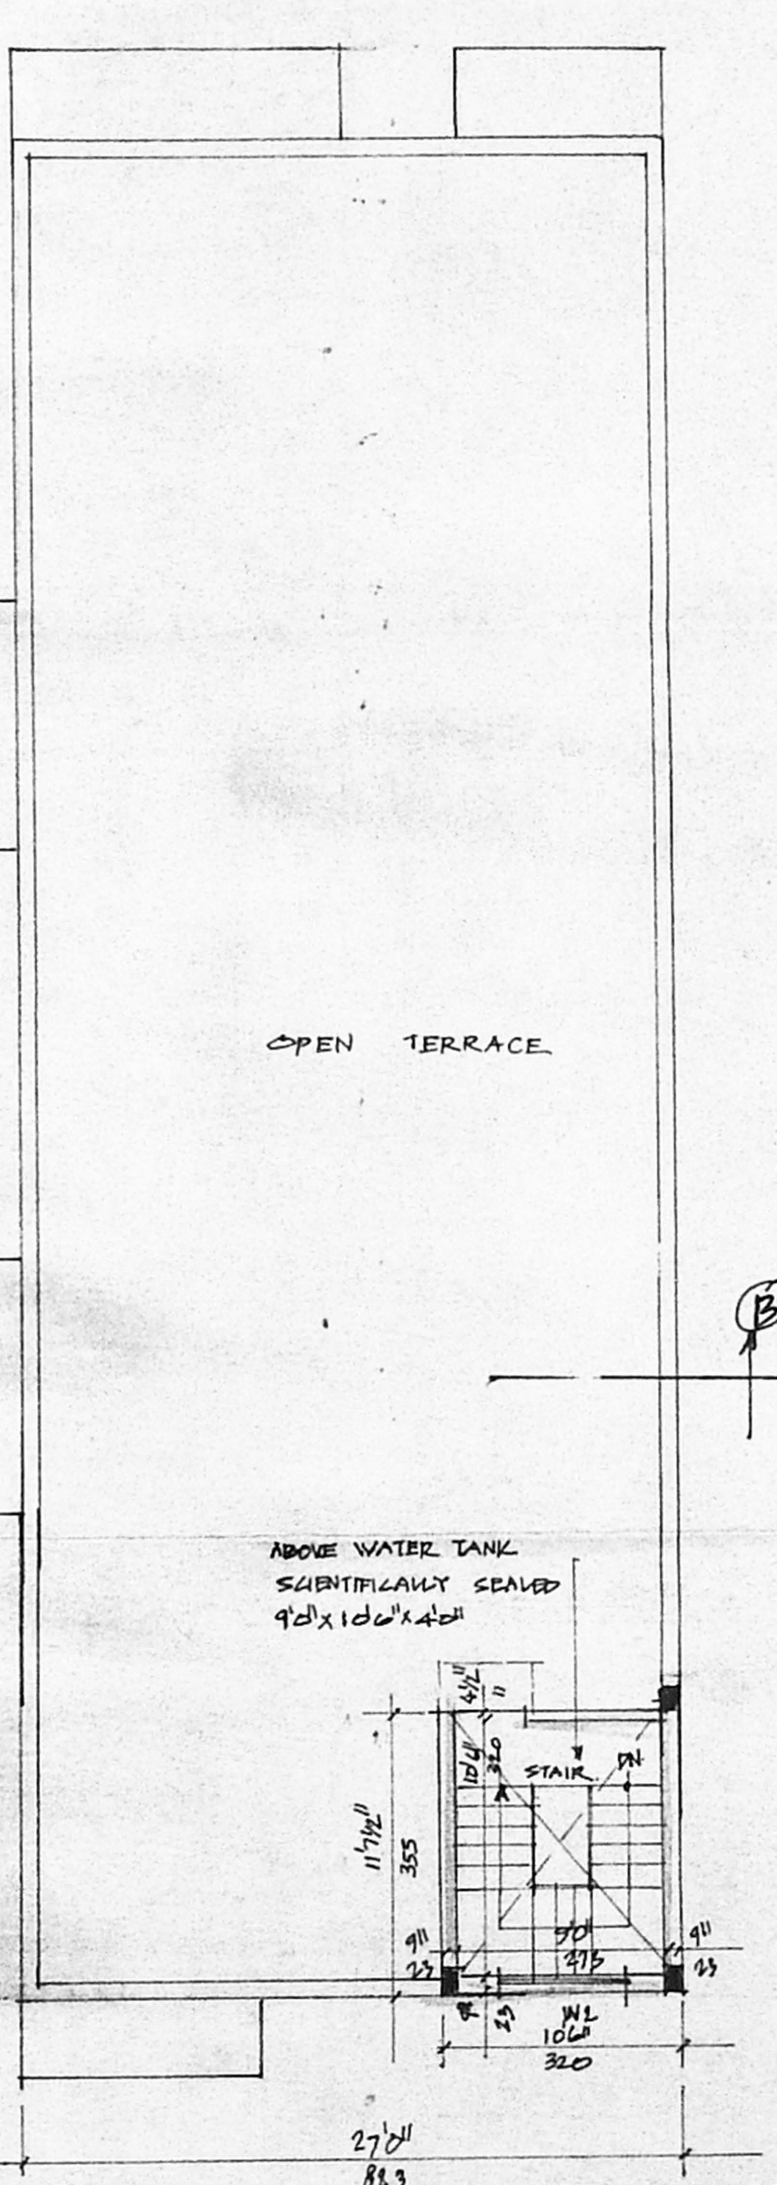


TERRACE FLOOR PLAN.

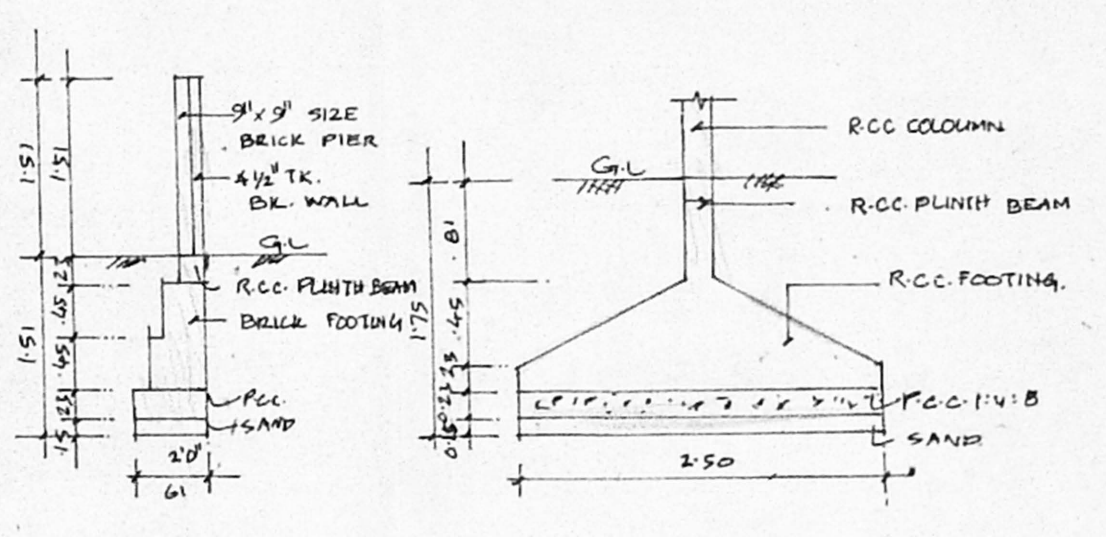

SECTION OF COMPOUND WALL

SECTION OF R.C.C. COLUMN FOUNDATION

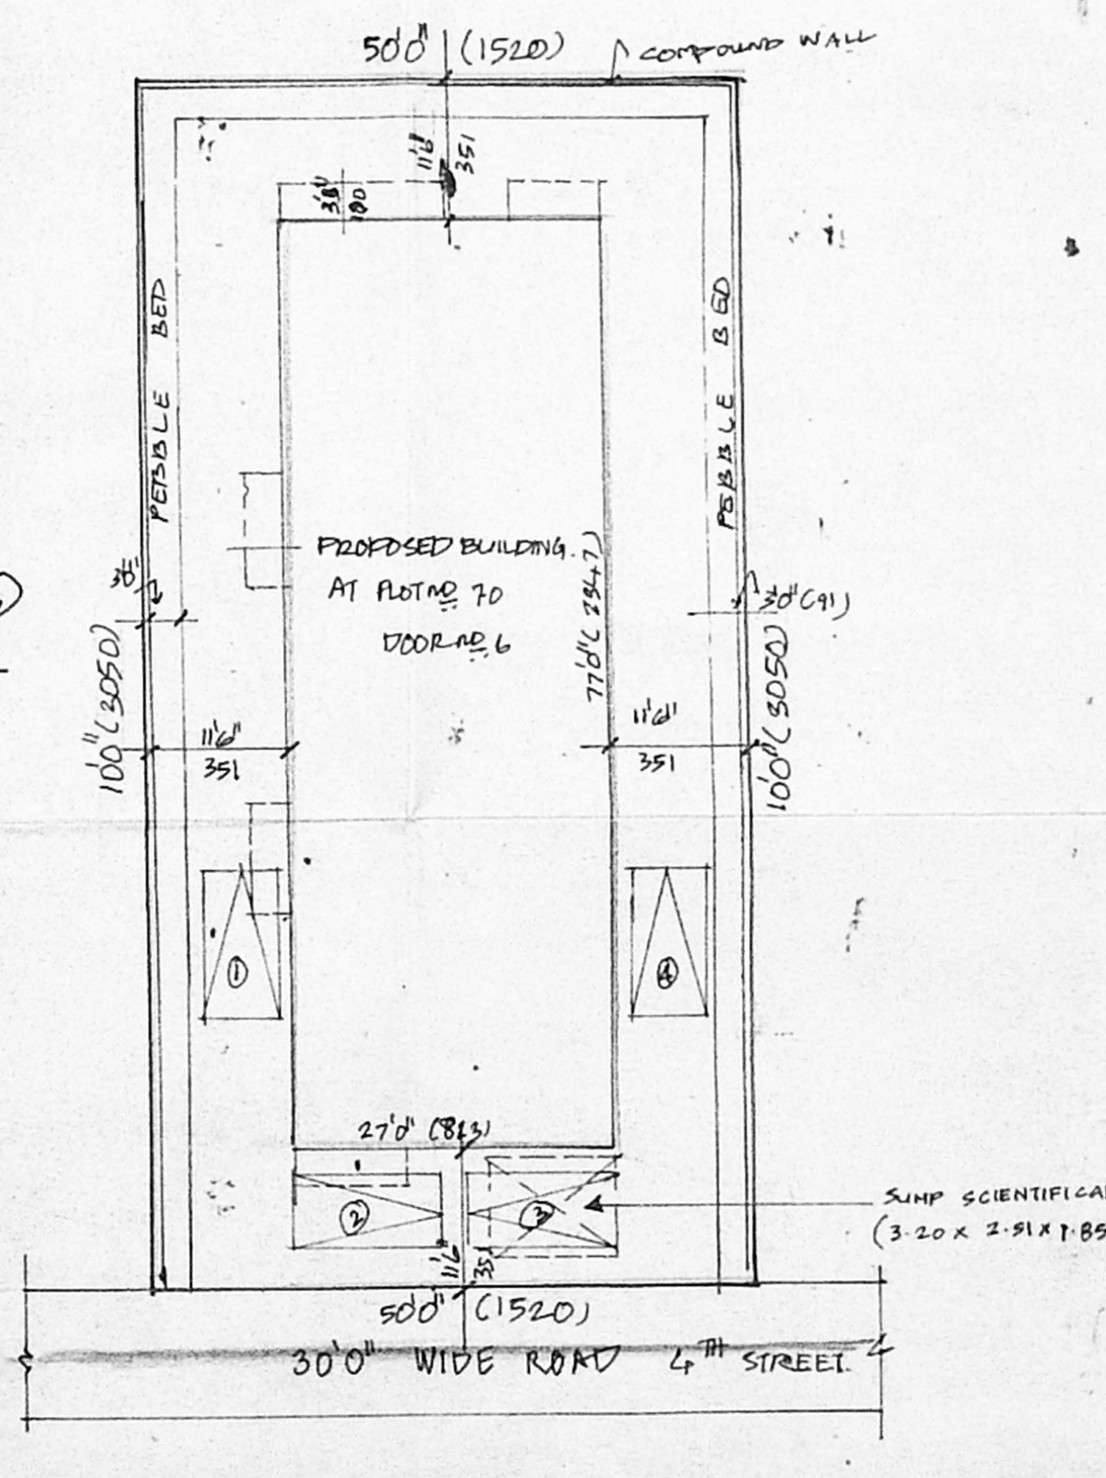

SITE PLAN SCALE 1"=160' (1:160)

JOINERY DETAILS

PI DOOR	22'0" x 10'0" x 18
D2 "	20'0" x 10'0" x 18
D3 "	20'0" x 10'0" x 18
W1 WINDOW	20'0" x 10'0" x 18
W2 "	20'0" x 10'0" x 18
KNI KITCHEN WINDOW	20'0" x 10'0" x 18
V1 VENTILATOR	20'0" x 10'0" x 18

COLOUR

PROPOSED	[Color swatch]
ROAD	[Color swatch]
PLOT BOUNDARY	[Color swatch]

AREA DETAILS

	SOFT	M ²
PLOT EXTENT	5000	464.51
G FLOOR P AREA	2079	193.14
F FLOOR "	2249	208.93
S FLOOR "	2249	208.93
TOTAL	6577	611.00
PLOT COVERAGE	44%	
F.S.I	1.31	

PLAN SHOWING THE PROPOSED DWELLING HOUSE AT PLOT NO. 70, DOOR NO. 6, 4TH STREET, NANDANAM EXTN. SCHEME, T.N.H.B. NANDANAM, CHENNAI-600 095. T.S. NO. 3884/73, 43886/2 P.C. OF BLOCK NO. 77278 MTLAPORE VILLAGE. COR. DIV. NO. 126. ZONE - VII

Prakash
OWNER

K. Selvam
K. SELVAM, B.E. AMIE, C.Eng (I), A.I.V., Consulting Civil Engineer Chartered Engineer Approved Valuer Licensed Surveyor Class-I, Reg. No. 319/98-99 Corporation of Chennai & Assistant Municipality No. 1/373, Magappair East, CHENNAI-600 050.