

PLAN SHOWING THE
RESIDENTIAL BUILDING
DOOR NO:22, DR. B.
T. NAGAR,
CHENNAI - 600 017.

TS No: 4848/1,8539,4847/4

BLOCK NO: 112

CORP. DIVISION NO:114

ZONE VIII

SCALE 1"=8'-0" (1:100)

ALL DIMENSIONS ARE IN FEET, INCHES & MM

LEGEND

EXG BUILDING DEMOLISH	APPROVED BY CORP. OF CHENNAI
BA No: 8/263/1997	DATE: 10-7-97

JOINERY DETAILS

MD	Main door	1000 x 2133
D1	Door	914 x 2133
D2	Door	762 x 2133
D3	Door	609 x 2133
D4	Door	1219 x 2133
FW	French window	2438 x 1828
FW1	French window	1828 x 1828
FW2	French window	1335 x 1828
FW3	Fully glass window	Suit of site
FW02	French window cum door	2705 x 1828
W1	Window	1828 x 1219
W2	Window	4371 x 1219
W3	Kindow window	1371 x 1219
V	Ventilator	910 x 510
V1	Ventilator	1828 x 457
RS	Rolling shutter	3048 x 2743
RS1	Rolling shutter	1828 x 2133

AREA SCHEDULE

Plot Extent	13451.00	1250.093
-------------	----------	----------

PLINTH AREA

FLOOR	Sq.ft	Sq.M
1 GROUND CUM STILTS FLOOR	5599.0	520.353
1 FIRST FLOOR	5599.0	520.353
1 SECOND FLOOR	5599.0	520.353
2 THIRD FLOOR	5599.0	520.353
2 FOURTH FLOOR	2346.0	218.000
a) FRONT STAIR HEAD ROOM	128.00	11.890
b) FRONT LIFT MACHINE ROOM	143.00	13.285
2 TERRACE FLOOR		
a) REAR STAIR HEAD ROOM	115.00	10.687
b) REAR LIFT MACHINE ROOM	120.00	11.148
TOTAL BUILT-UP AREA	25200.00	2342.000

FSI AREA	20090.00	1867.100
NON FSI AREA	5110.00	474.907
PLOT COVERAGE	41.82%	
FLOOR SPACE INDEX (FSI)	1.4935	
CAR PARKING SPACE	16 Nos	


COLOR INDEX

PROPOSAL WORK	EXISTING ROAD & STREET
PLINTH BOUNDARY	
DRN	THAN
CHD	DATE
MSD	DATE
DRG No	VOORA/SD-02/14


CMDA (C) No. 201/183/2016
DATE: 05-10-97
Signature: VOORA

SIGNATURE OF PROMOTER / OWNER


LICENSED SURVEYOR

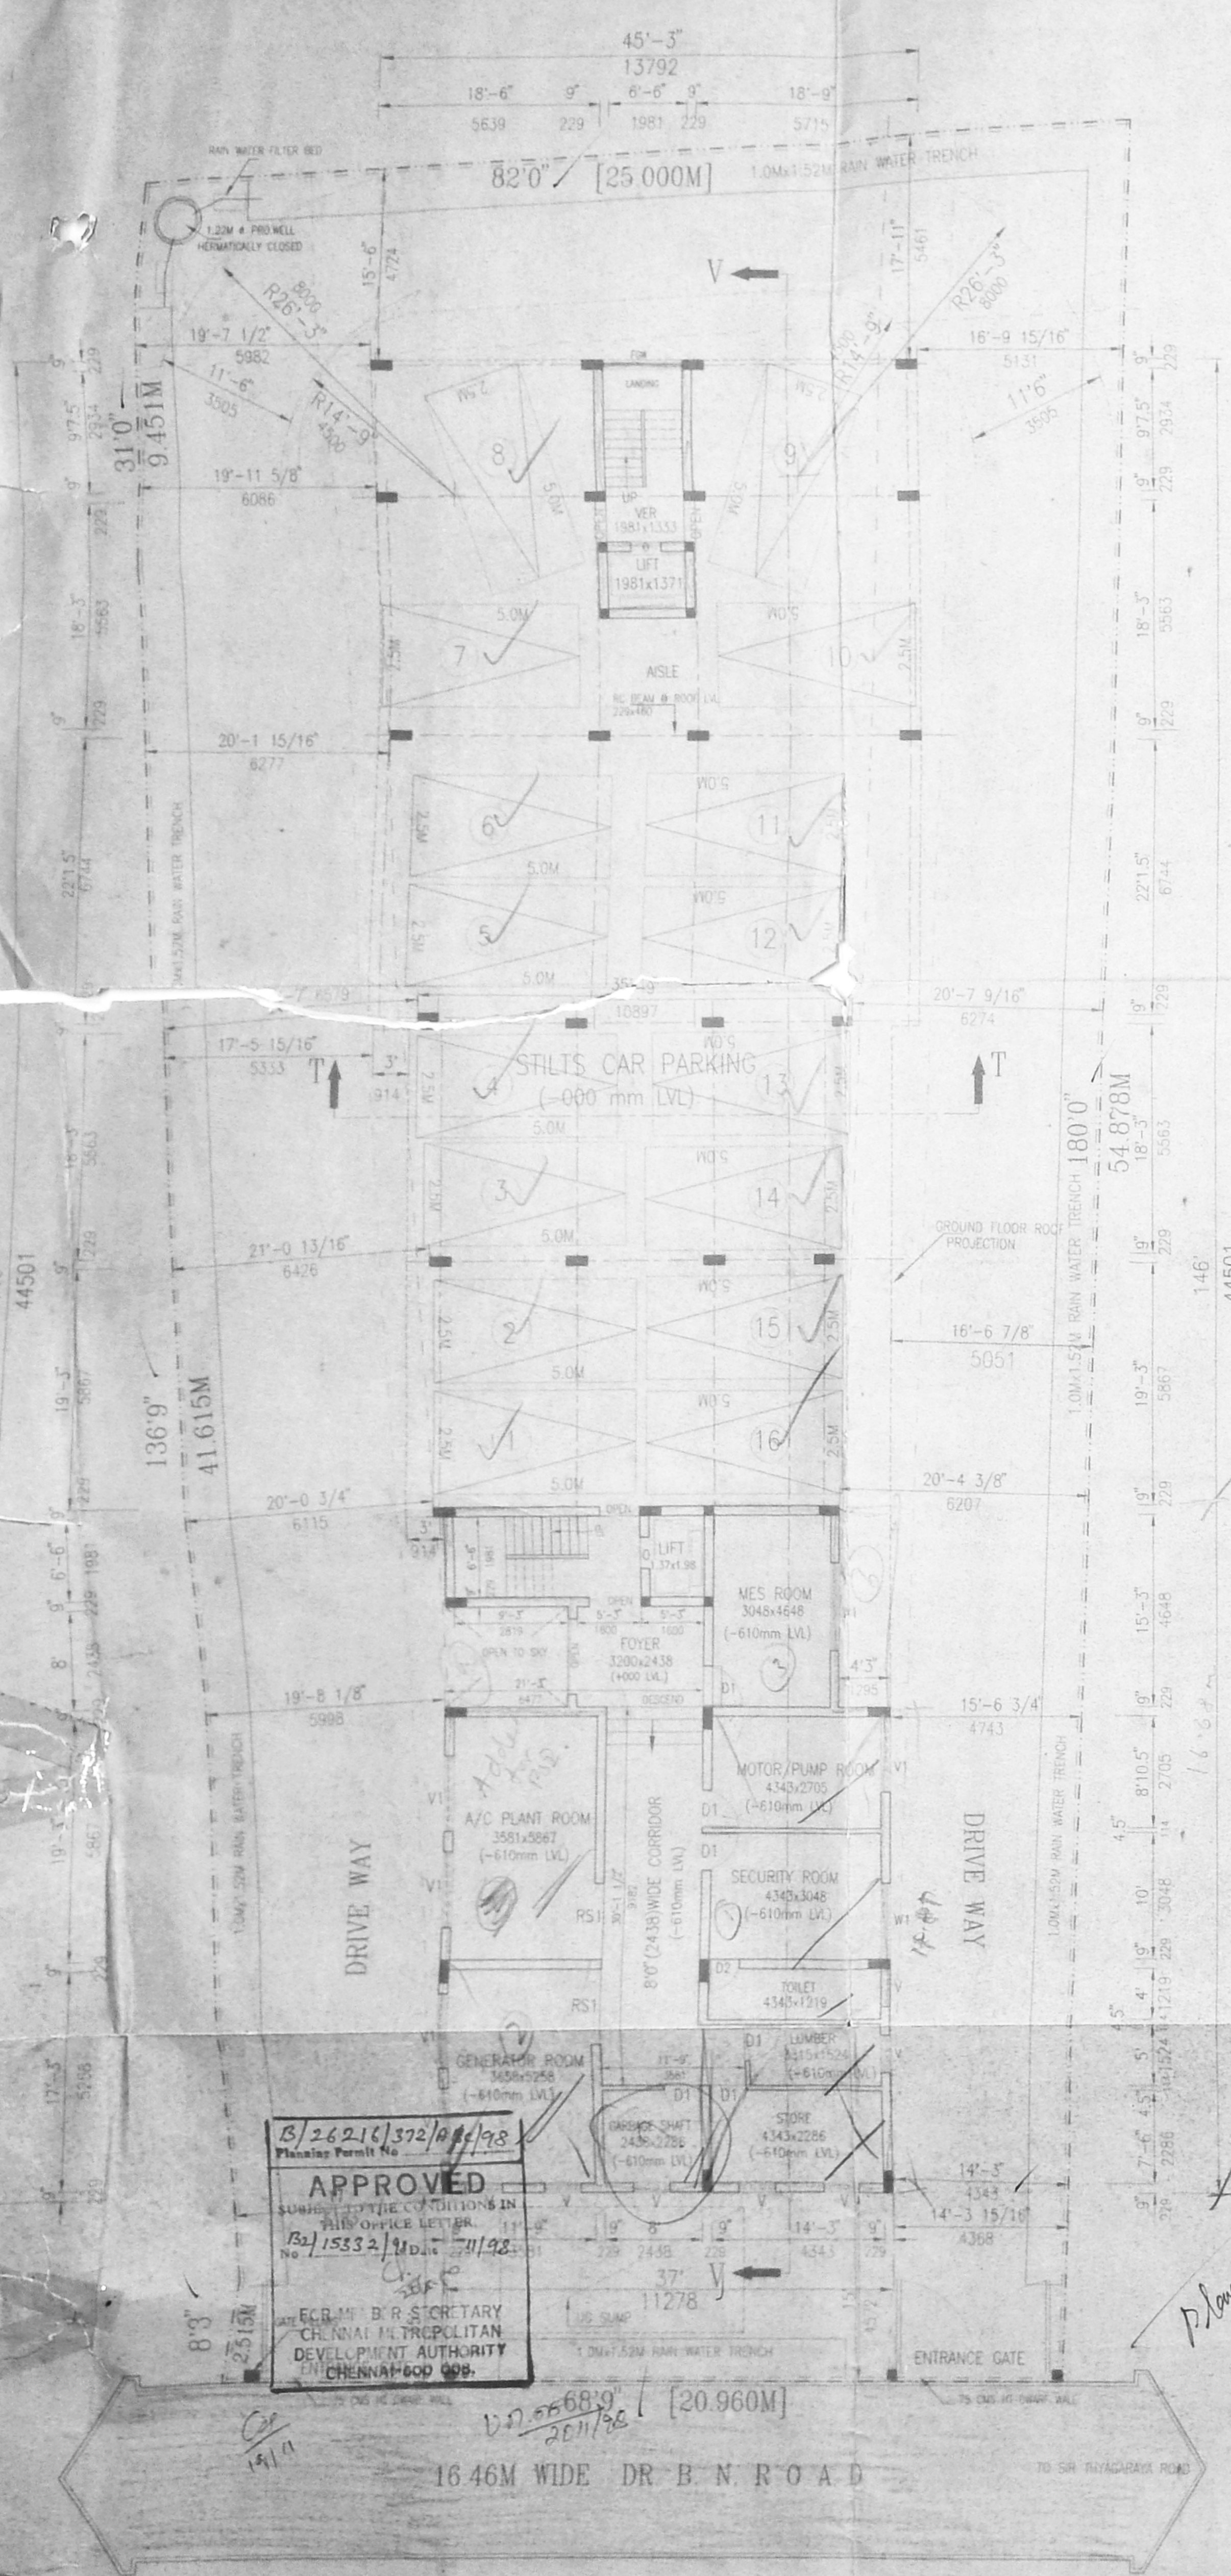

SITE PLAN GROUND FLOOR PLAN CUM STILT FLOOR PLAN
SCALE - 1:100

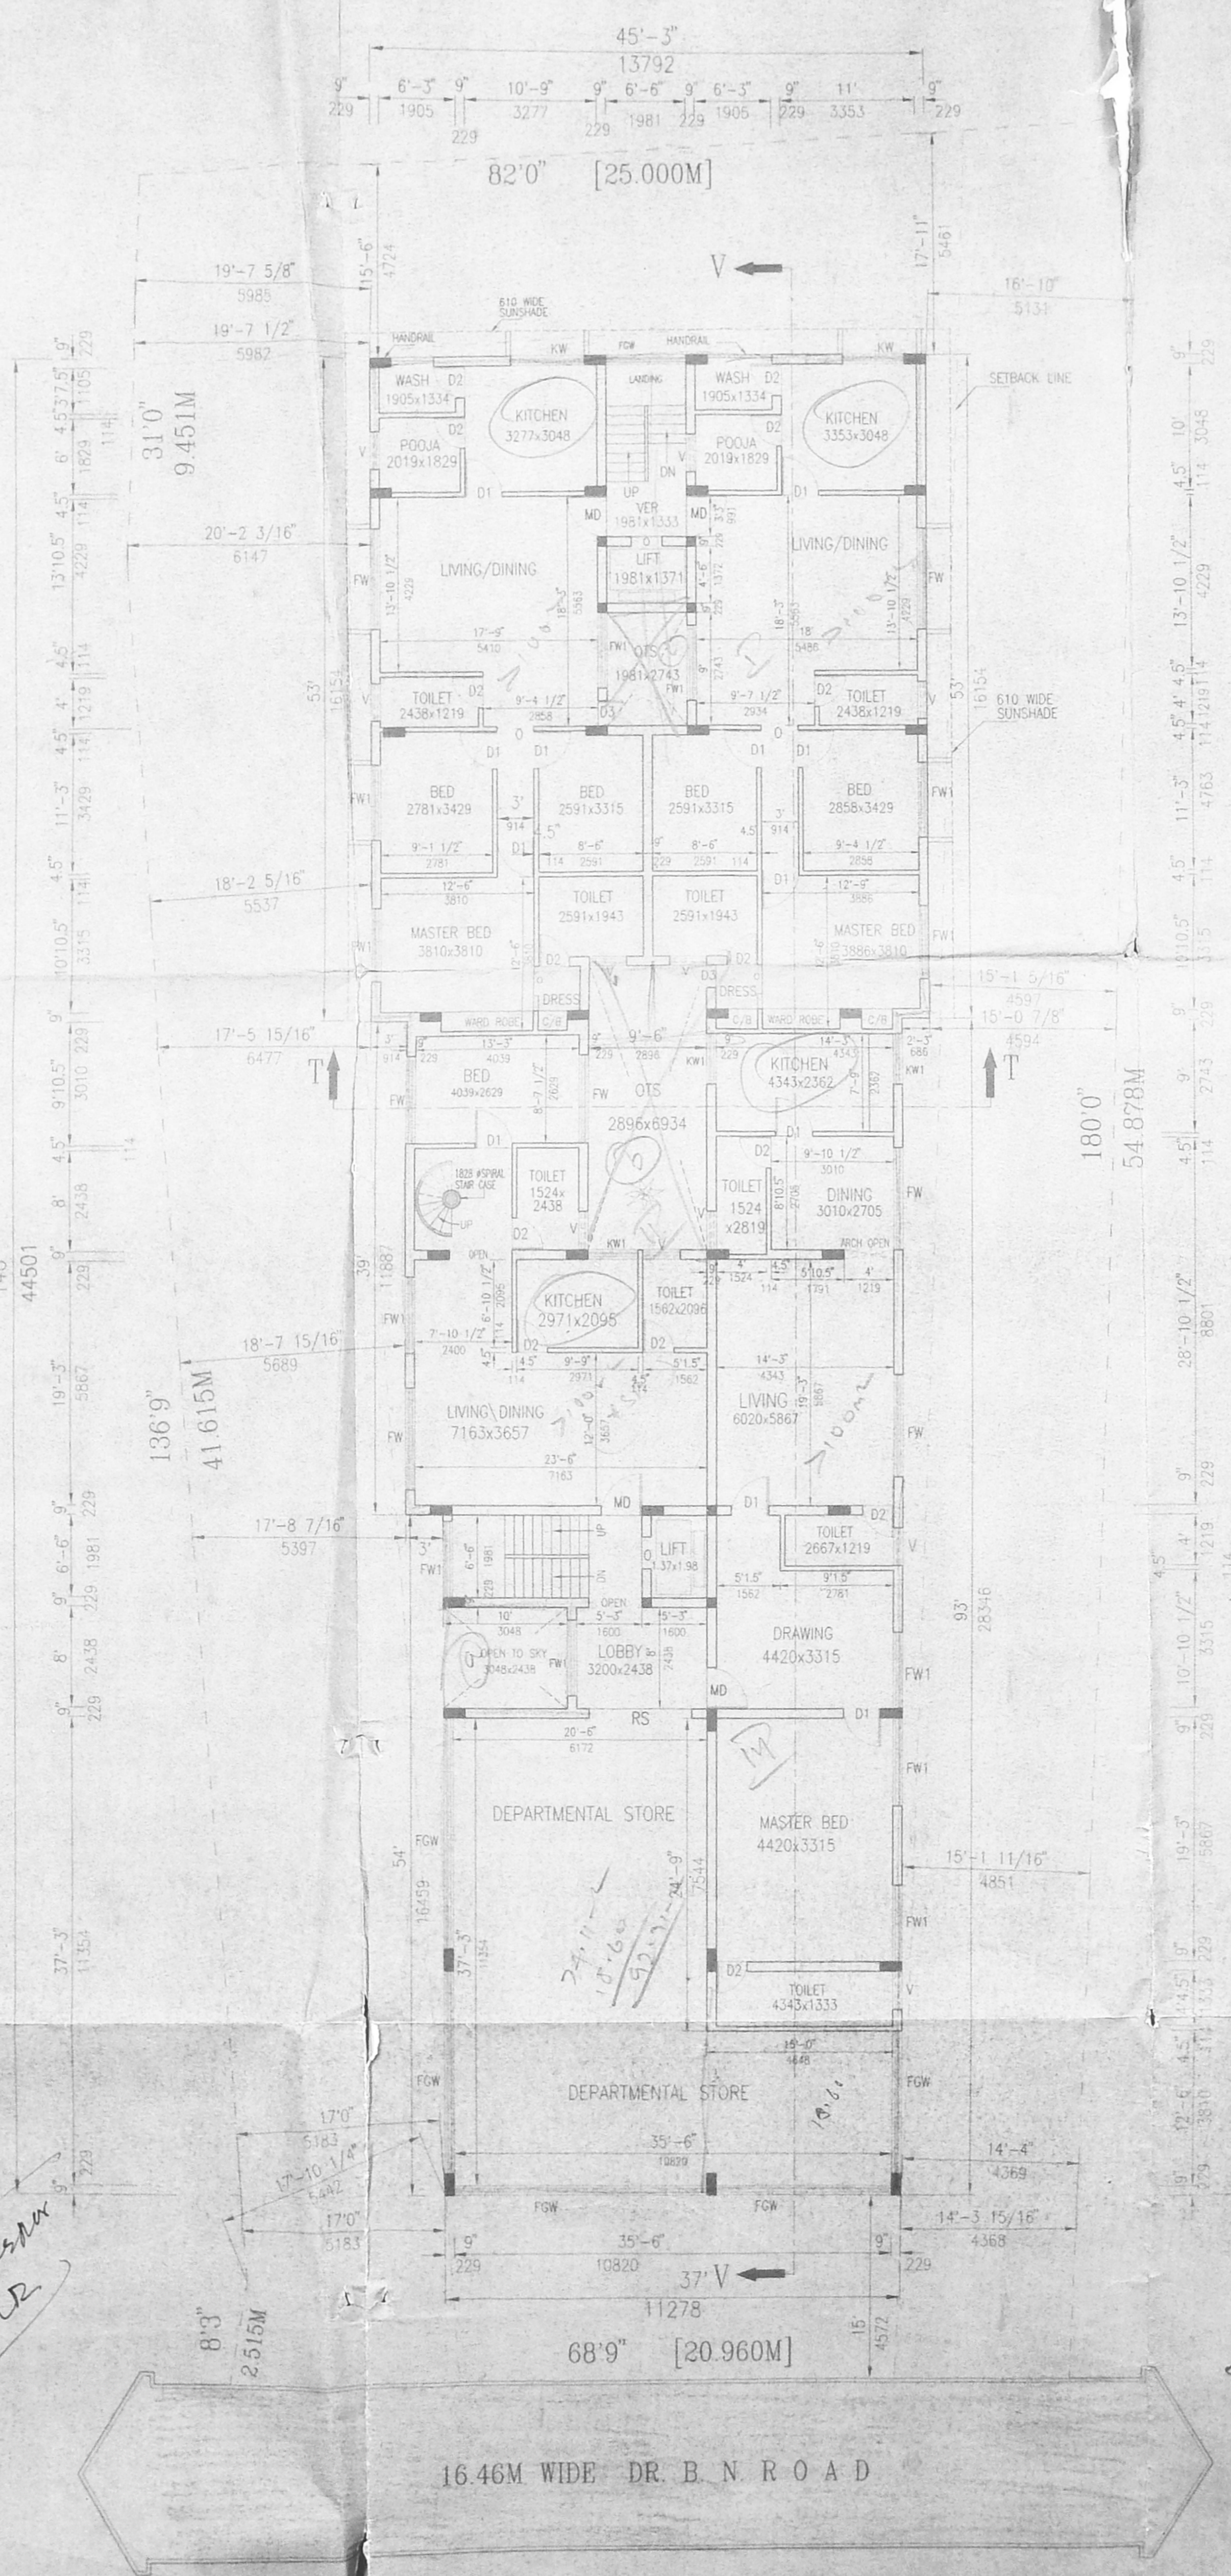

FIRST FLOOR PLAN
SCALE - 1:100

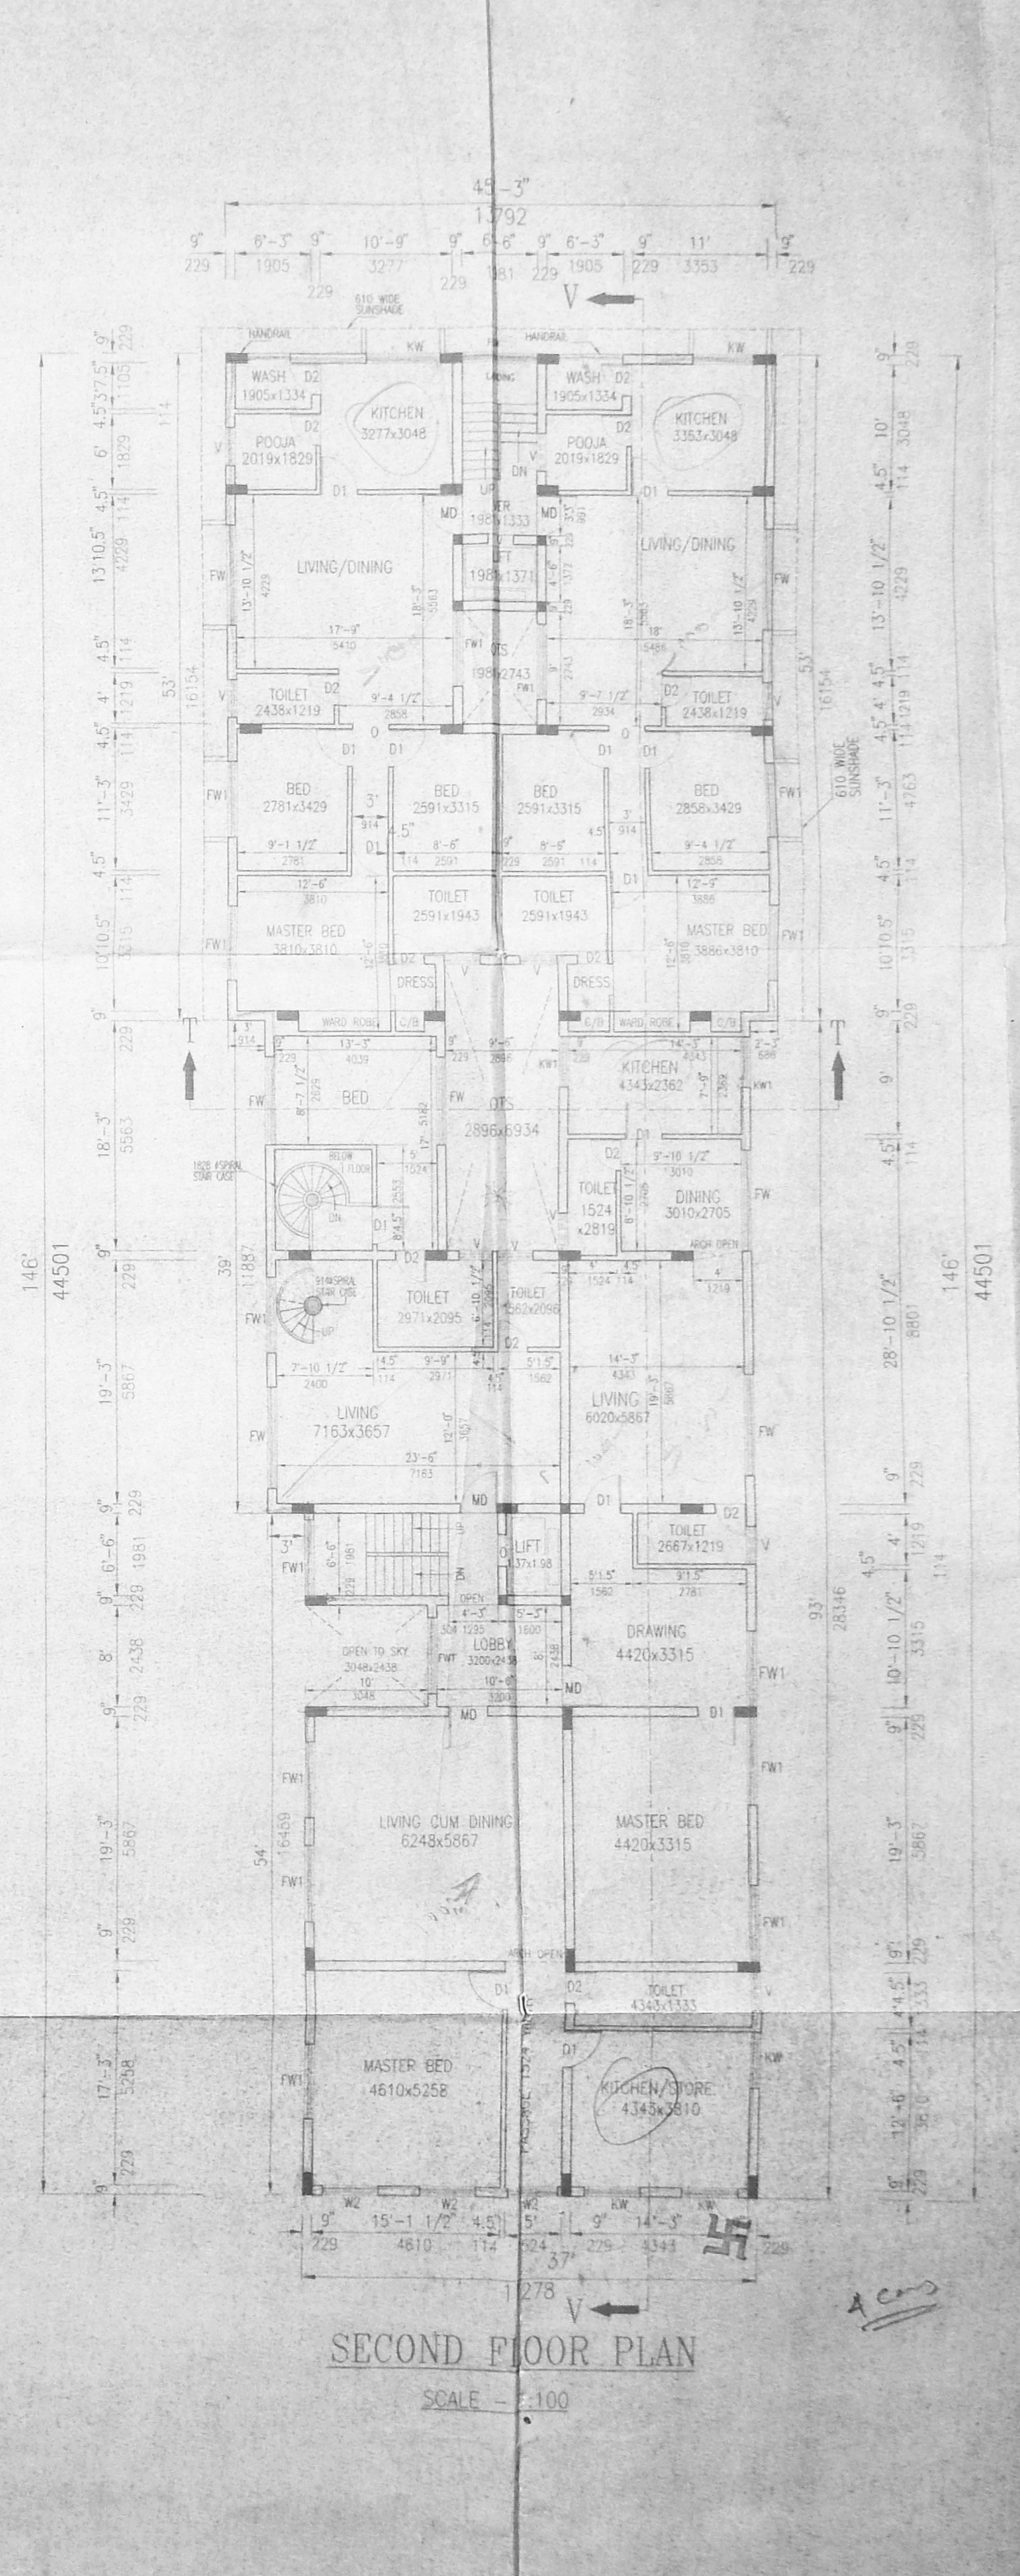

SECOND FLOOR PLAN
SCALE - 1:100

LICENSED SURVEYOR