


B/26260/05/30/99
 Planning Permit No.
APPROVED
 SUBJECT TO THE CONDITIONS IN
 THIS OFFICE LETTER.
 No. B2/15971/908/c. 1/99
 N.V. Kallan
 6/11/99
 FOR MEMBER SECRETARY
 CHENNAI METROPOLITAN
 DEVELOPMENT AUTHORITY
 CHENNAI-600 008.


03/5/11

07.08 6/11/99

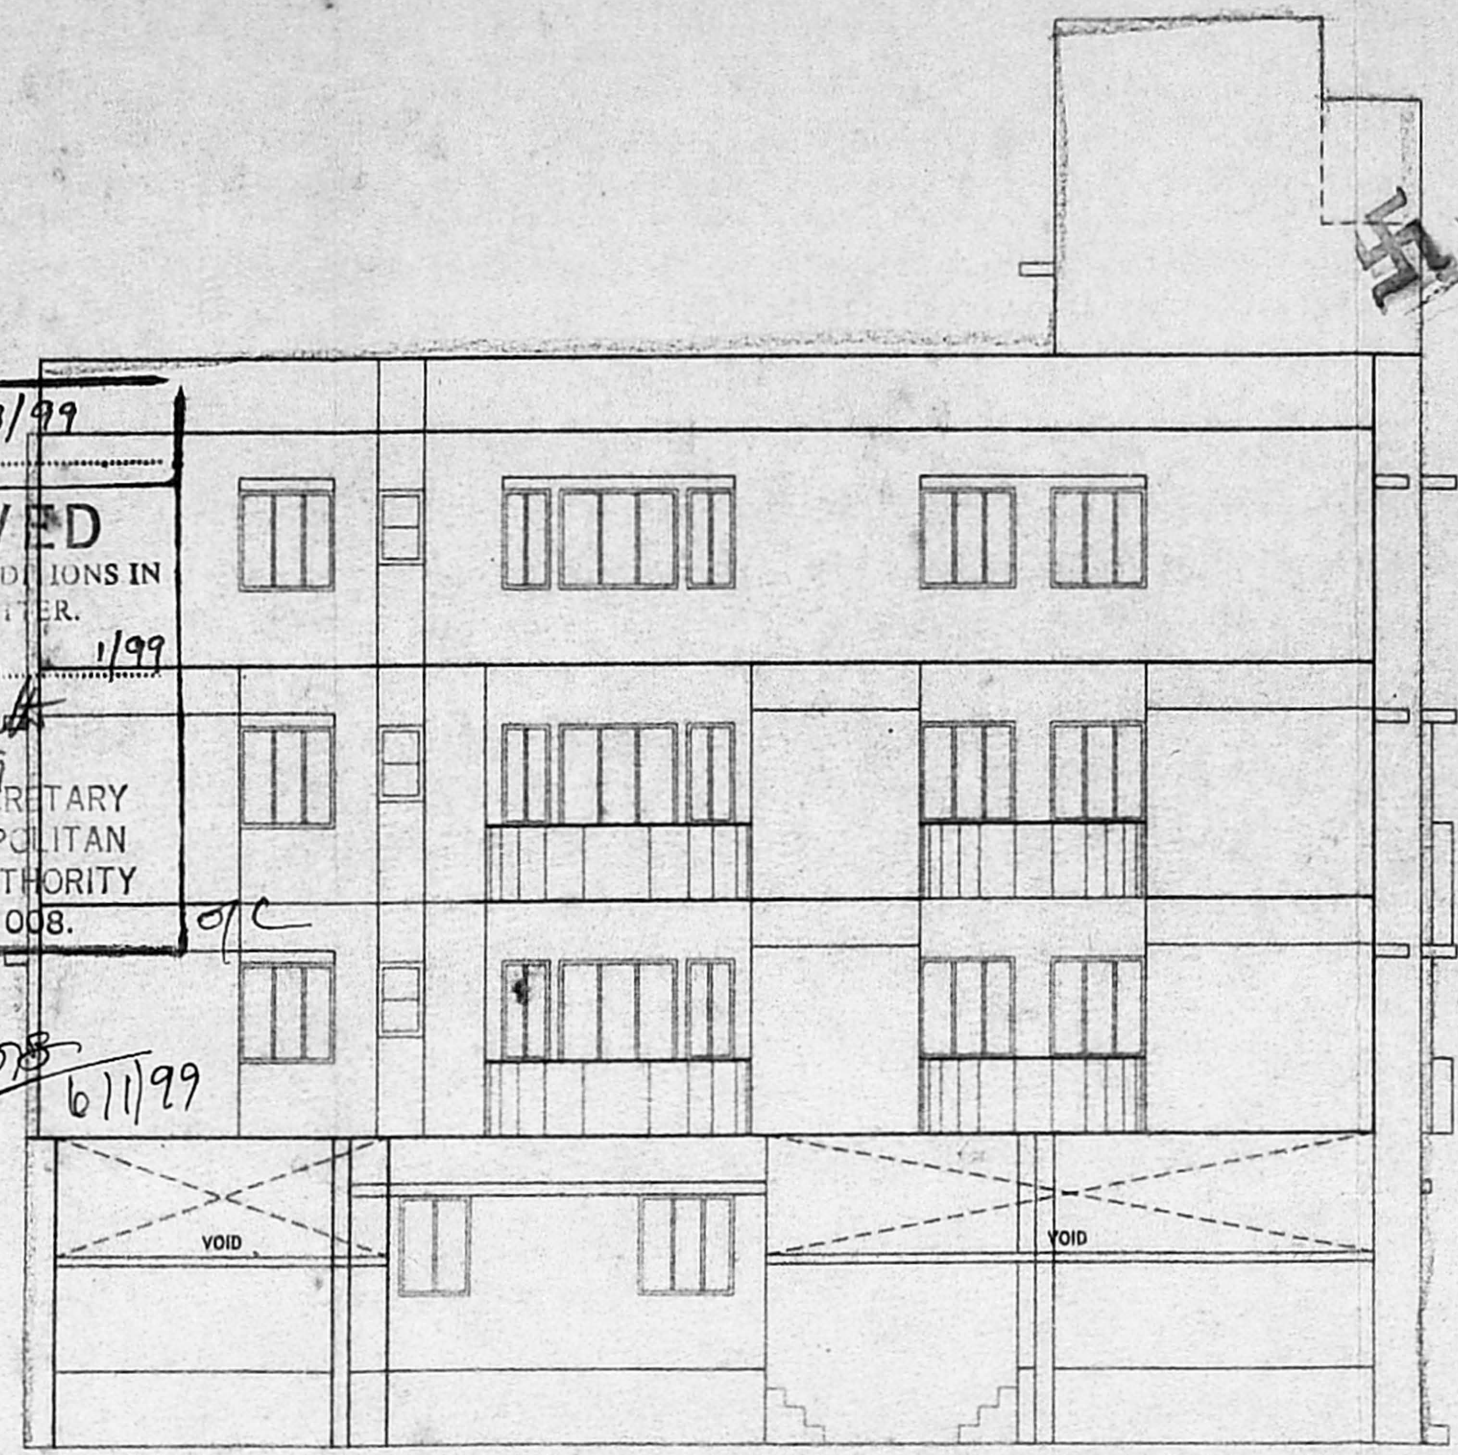


12.31

FRONT ELEVATION

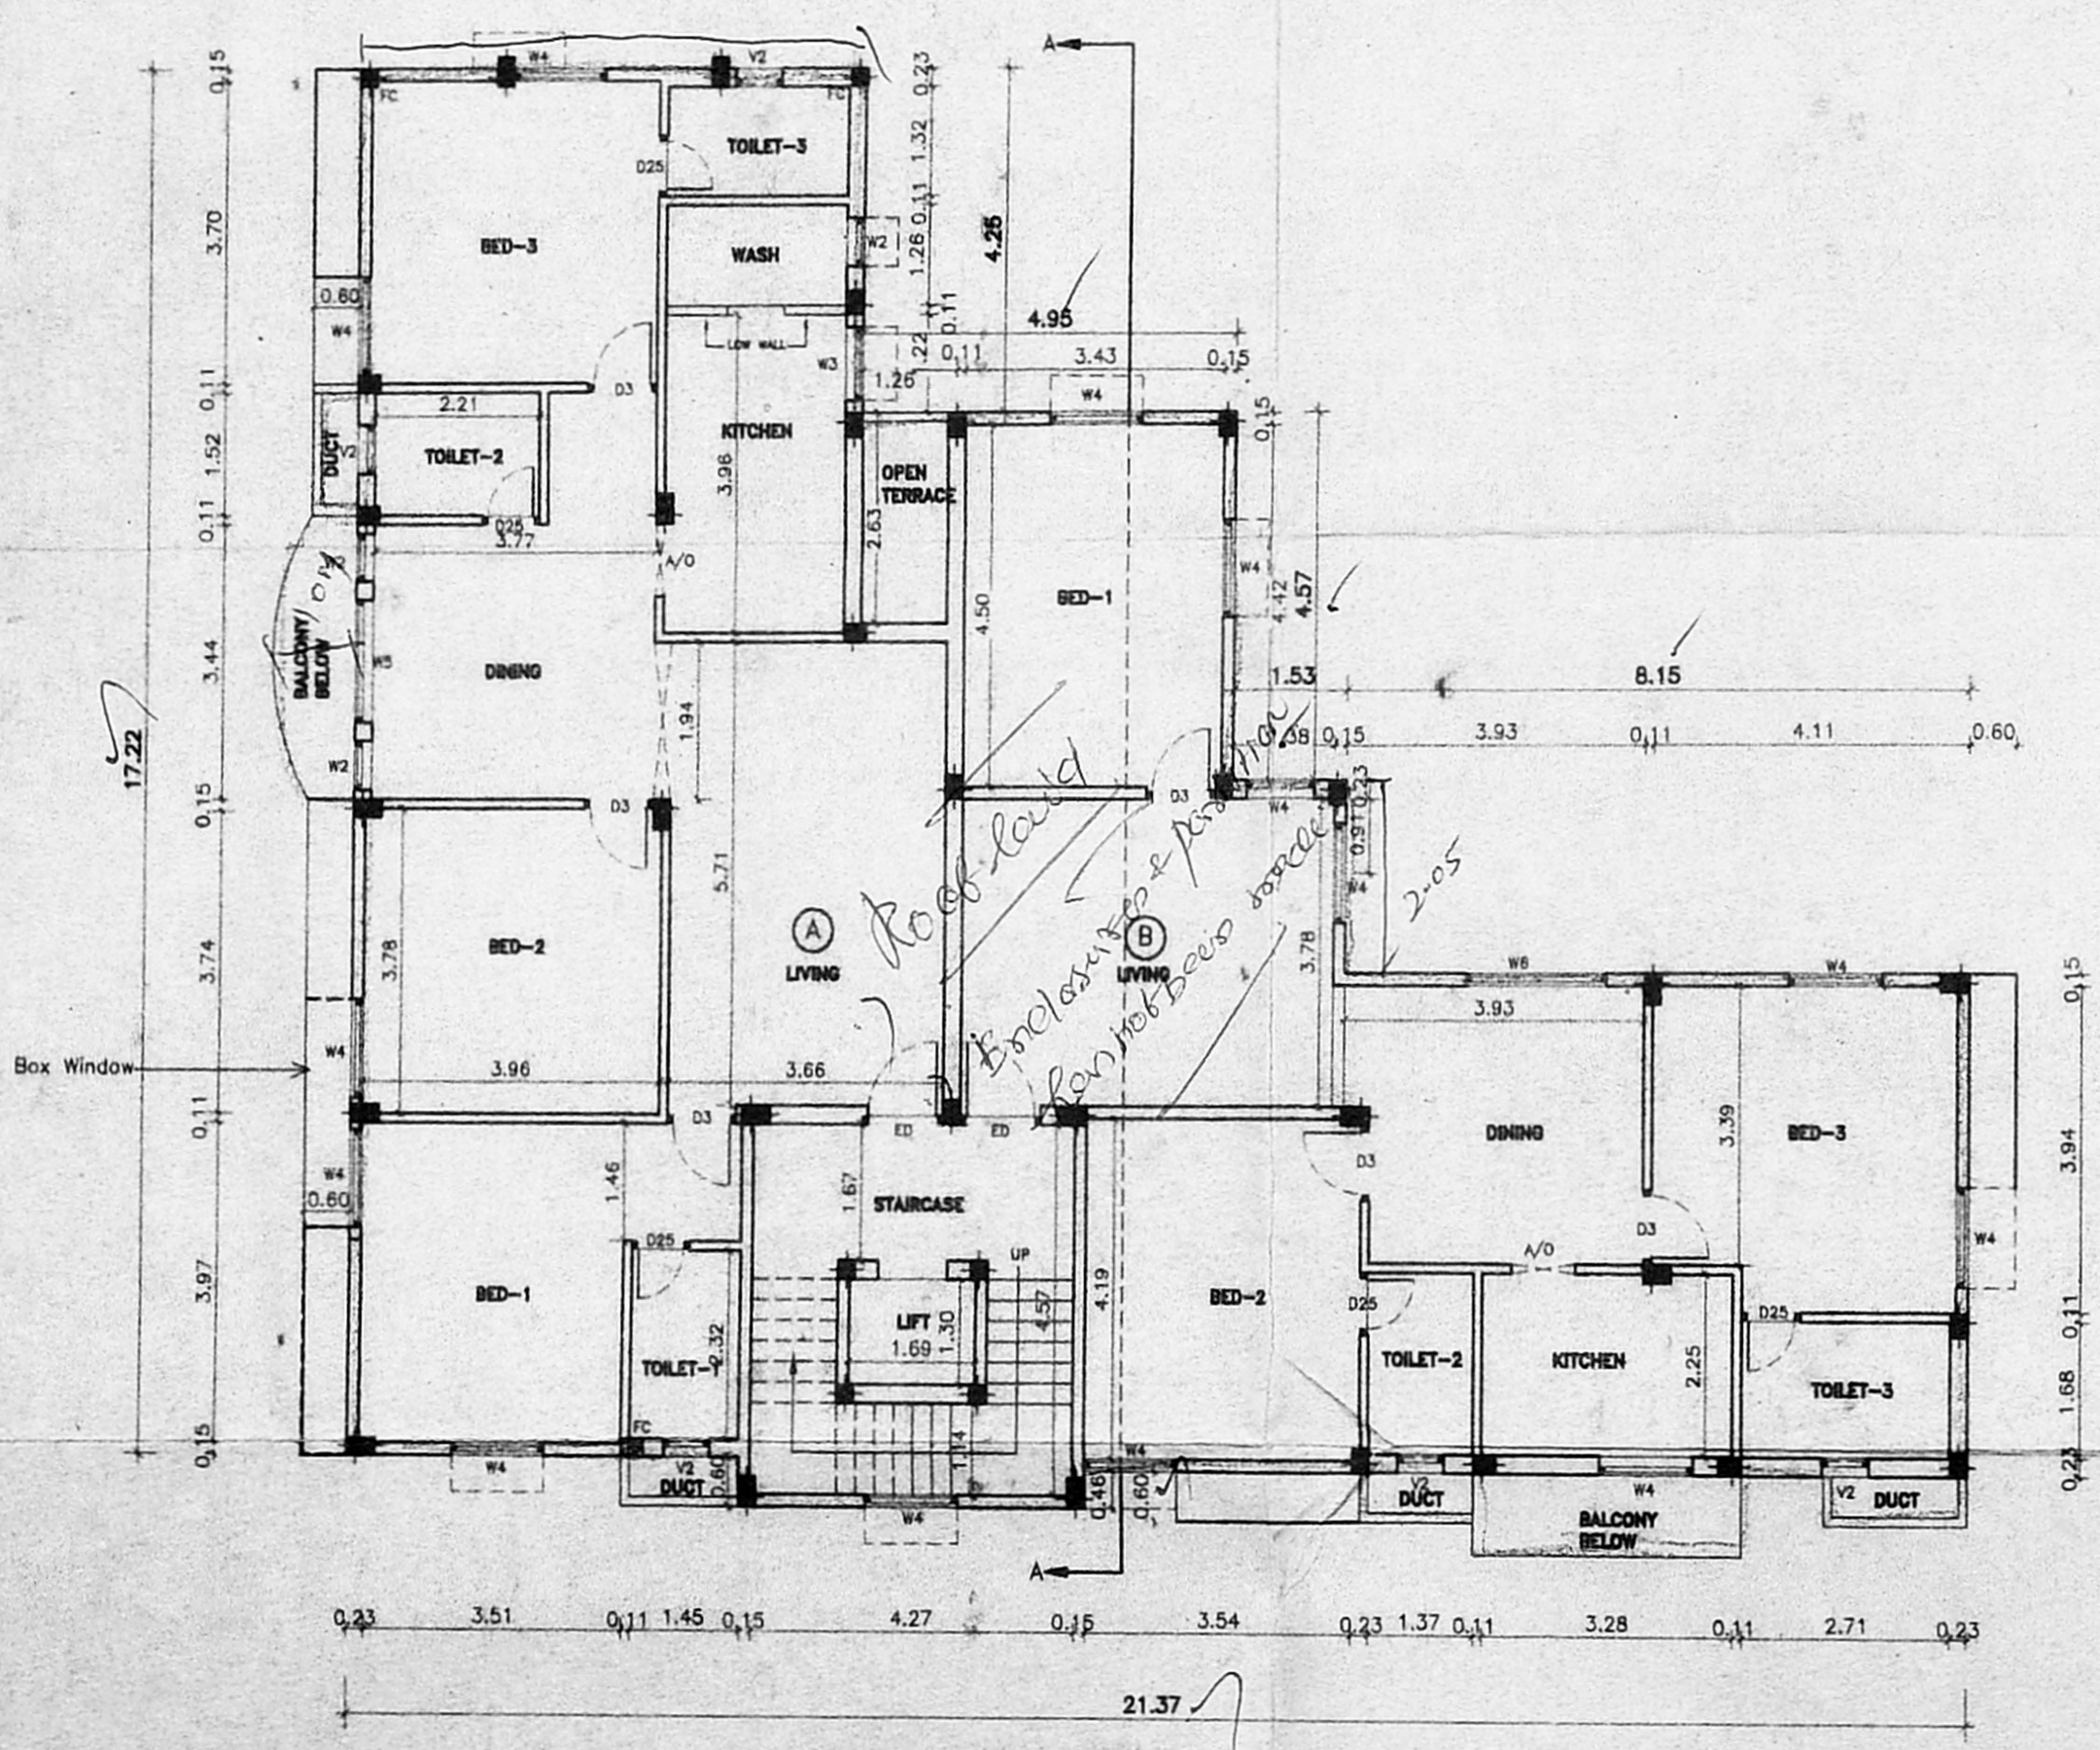

THIRD FLOOR PLAN

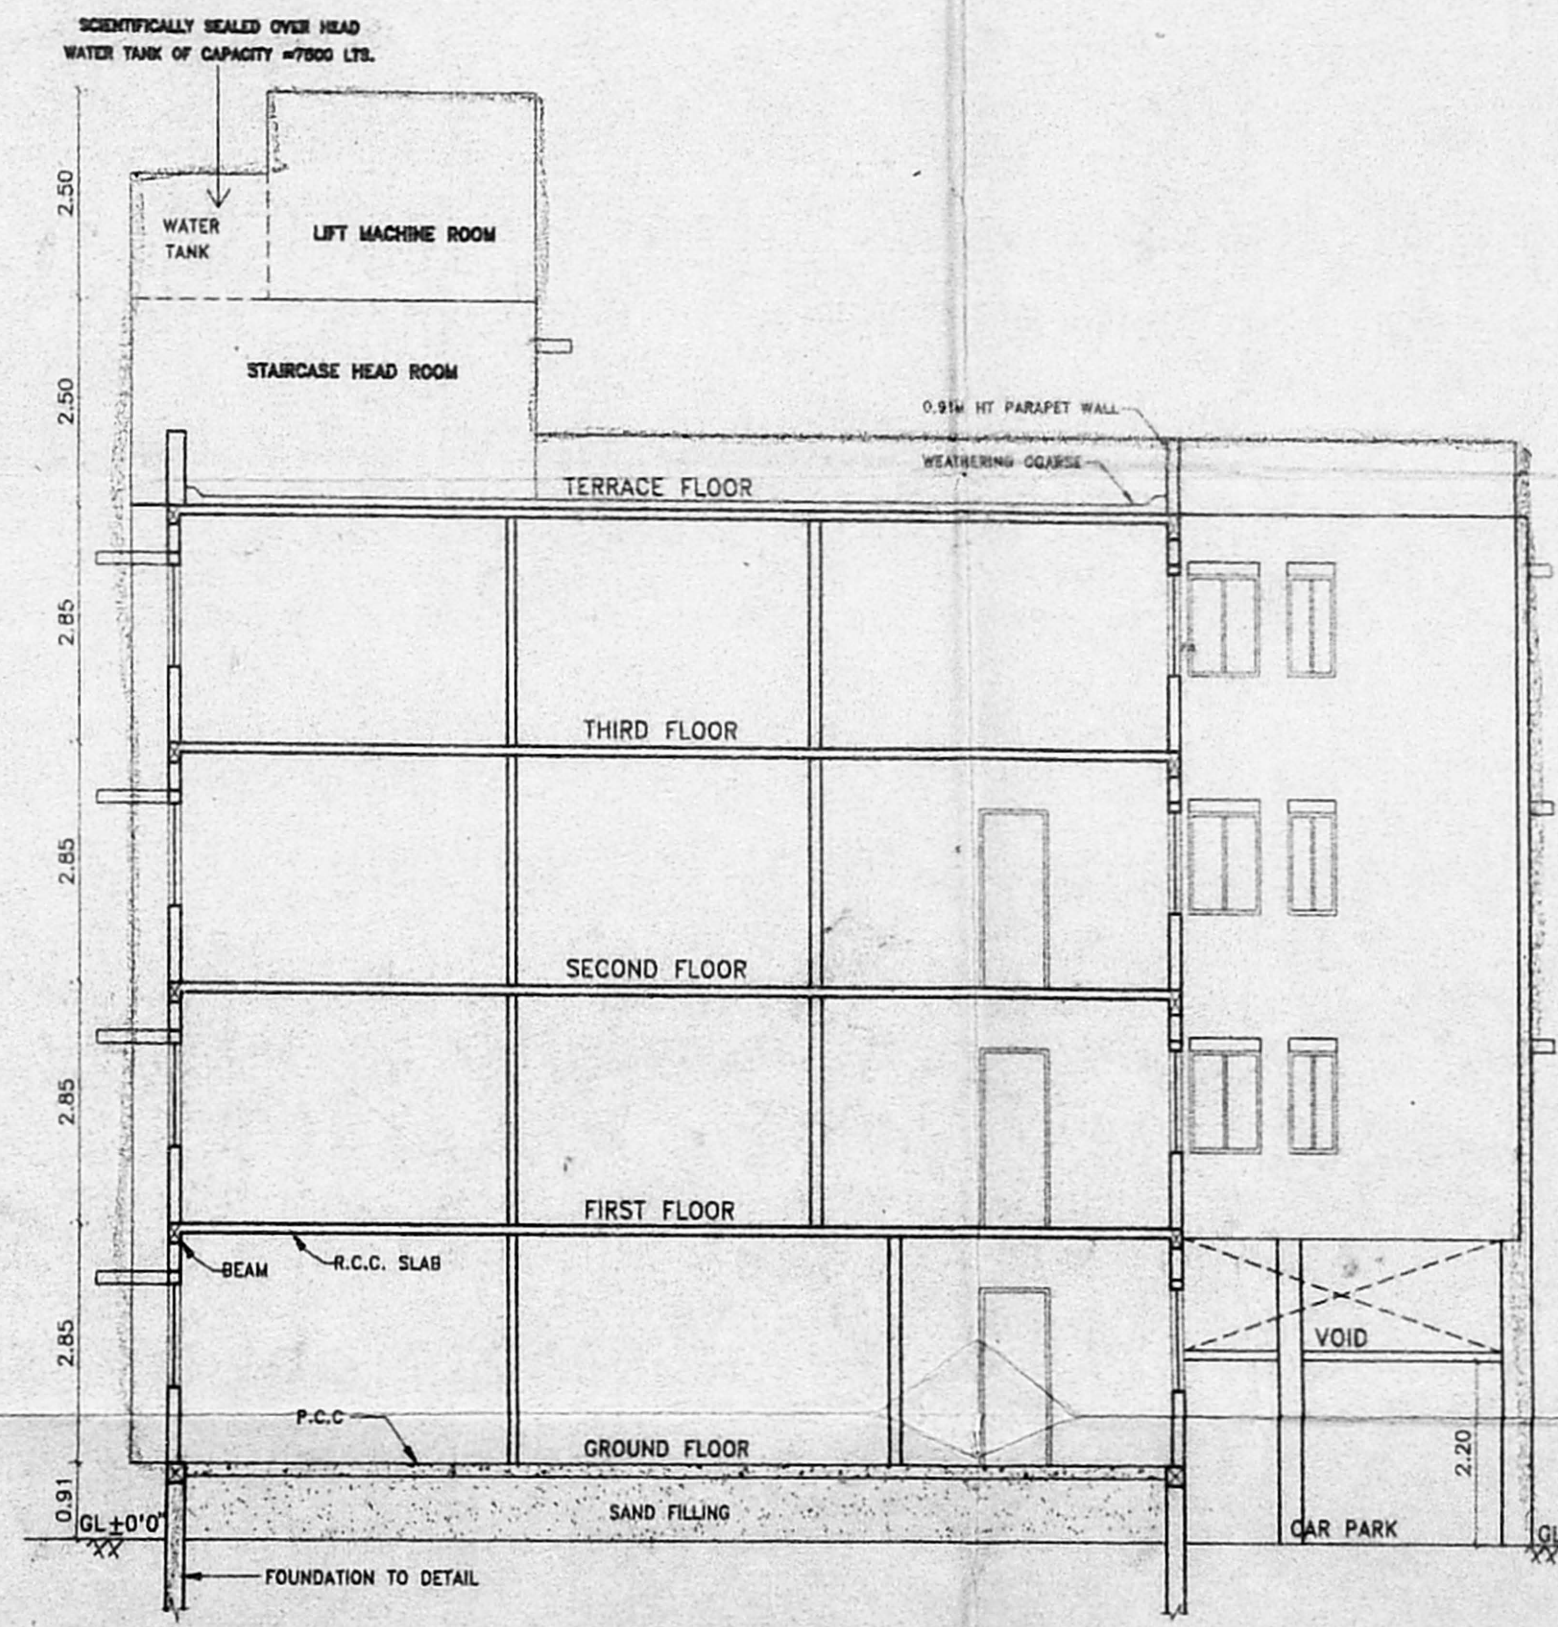

SECTION "A-A"

Inspection plan
Sc
29/11/98
 CMDA (B)/11 No. 1
 C. No. B2/15971/99
 Asst.
 Serutiny
 P. A. *CS*
5/11
[Signature] D.P.
 S. T. G. KRISHNAMURTHY RAO
 Class I Licensed Surveyor (50)
 CORPORATION OF CHENNAI
 C-10, South Avenue
 11/12, Lake View Road, CHENNAI-600 033

COLOUR INDEX
 BOUNDARY ROAD
 PROPOSED SEWER LINE

REVISED PLAN SHOWING THE PROPOSED
 RESIDENTIAL BUILDING AT DOOR NO.20,
 4TH MAIN ROAD, RAJA ANNAMALAI PURAM,
 CHENNAI-28. R.S.NO.3945/4, 3951/18.,
 BLOCK NO: 86., OF MYLAPORE DIVISION,
 TRIPPLICANE TALUK.

DATE: 30/07/98 SHEET NO.1 OF 2 SCALE: 1:100

THIRD FLOOR PLAN, ELEVATION AND SECTION

LICENSED SURVEYOR

OWNER'S SIGNATURE

S. B. Narayana
 (SELF & P.A. HOLDER)