

3/200242/398/11/13/98
 Planning Permit No.
APPROVED
 SUBJECT TO THE CONDITIONS IN
 THIS OFFICE LETTER.
 No. 16708/98 Date 12/98
 FOR MEMBER SECRETARY
 CHENNAI METROPOLITAN
 DEVELOPMENT AUTHORITY
 CHENNAI-600 008.

JOINERY DETAIL		
NAME	DESCRIPTION	SIZE
ED	Entrance Door	1.06x2.13
D3	Flush Door	0.91x2.13
D25	Flush Door	0.76x2.13
W4	Window	1.22x1.22
W4A	Kitchen Window	1.22x0.91
W2	Window	0.60x1.22
V3	Ventilator	0.91x0.60

CMDA (B) / In No. 1
 C. No. 16708/98
 Asst. Scrutiny

AREA STATEMENT

PLOT AREA	1302sq.m (14011 sq.ft)
F.S.I. AREA	17.08
STILT FLOOR	20.49 sq.m
FIRST FLOOR	452.44 sq.m
SECOND FLOOR	452.44 sq.m
THIRD FLOOR	452.44 sq.m
FOURTH FLOOR	452.44 sq.m
TOTAL AREA	1830.25sq.m
F.S.I. PROVIDED	1.41
F.S.I. PERMISSIBLE	1.50
PLOT COVERAGE PROVIDED	34.75%
PLOT COVERAGE PERMISSIBLE	65%
16NOS.CAR PARKING PROVIDED	

COLOUR INDEX:

- PROPOSED SHOWN THUS
- EXISTING SHOWN THUS
- BOUNDARY SHOWN THUS
- ROADS SHOWN THUS

PROPOSED RESIDENTIAL APARTMENTS
 AT DOOR NO.150,PETERS ROAD,
 CHENNAI-86.,R.S.NO.342/11,342/12,
 BLOCK-11,OF MYLAPORE-TRIPLICANE
 TALUK.

DATE: SHEET NO. 1 OF 2

SITE/STILT FLOOR PLAN,KEY PLAN







OWNER'S SIGNATURE


M. Kanna Karumali

LICENSED SURVEYOR

D. Siba


T.G. KRISHNA MURTHY RAO
 LICENSED SURVEYOR
 CLASS I L.S. NO [50]
 CORPORATION OF CHENNAI

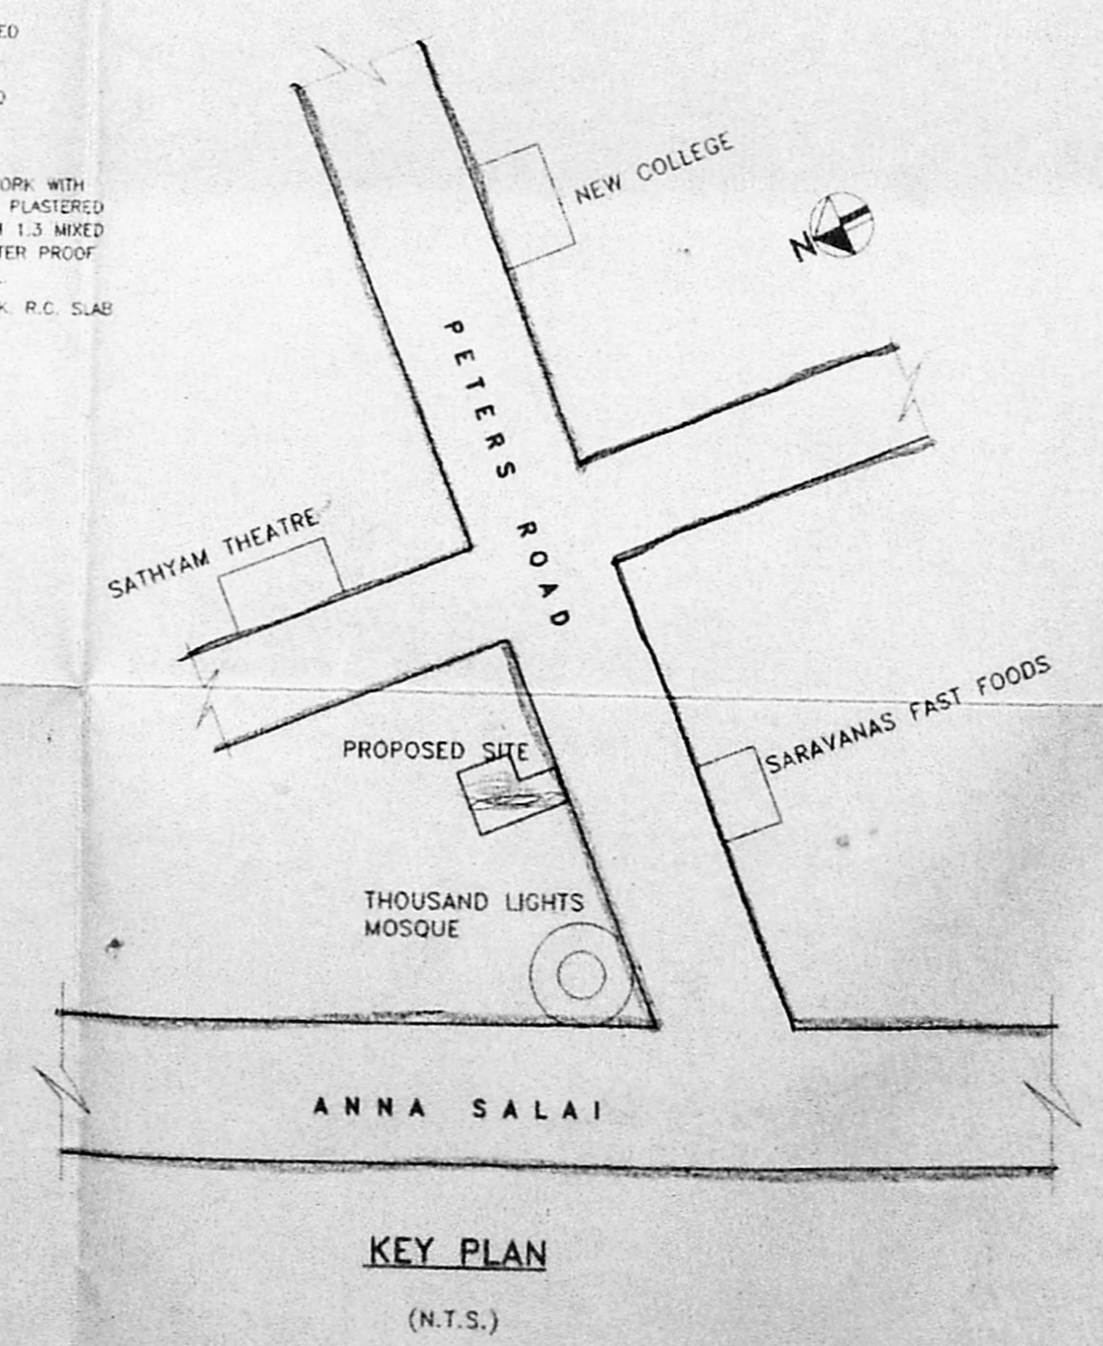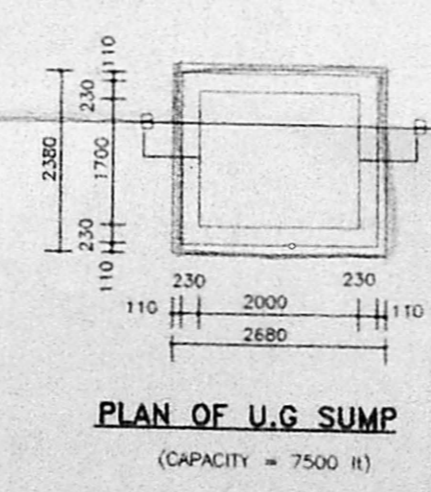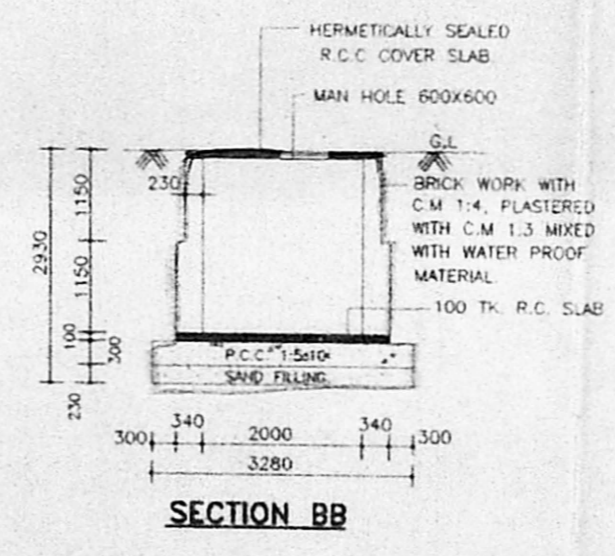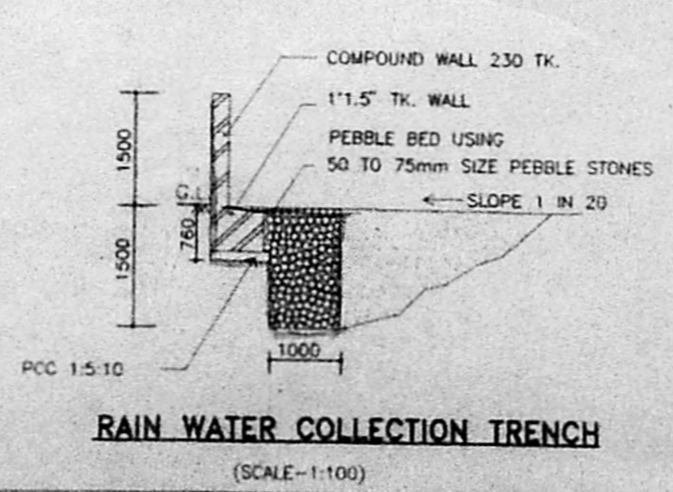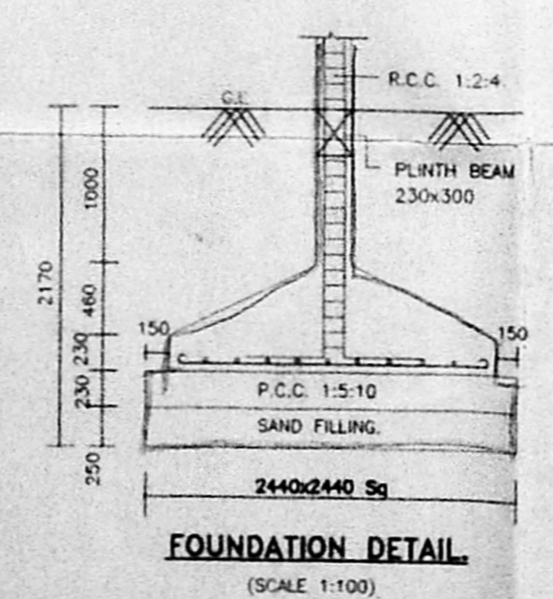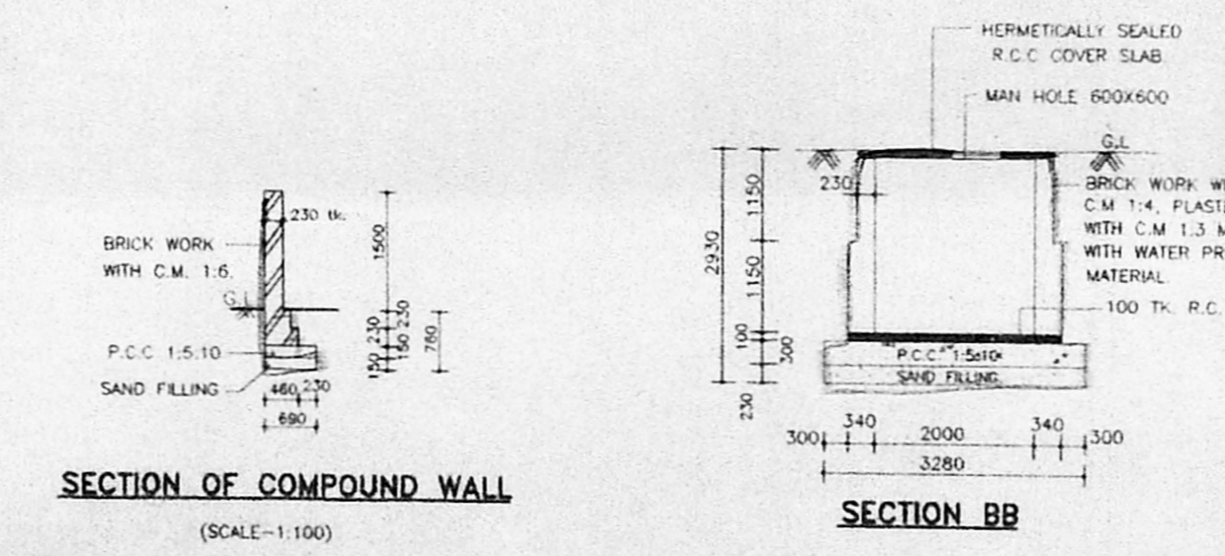

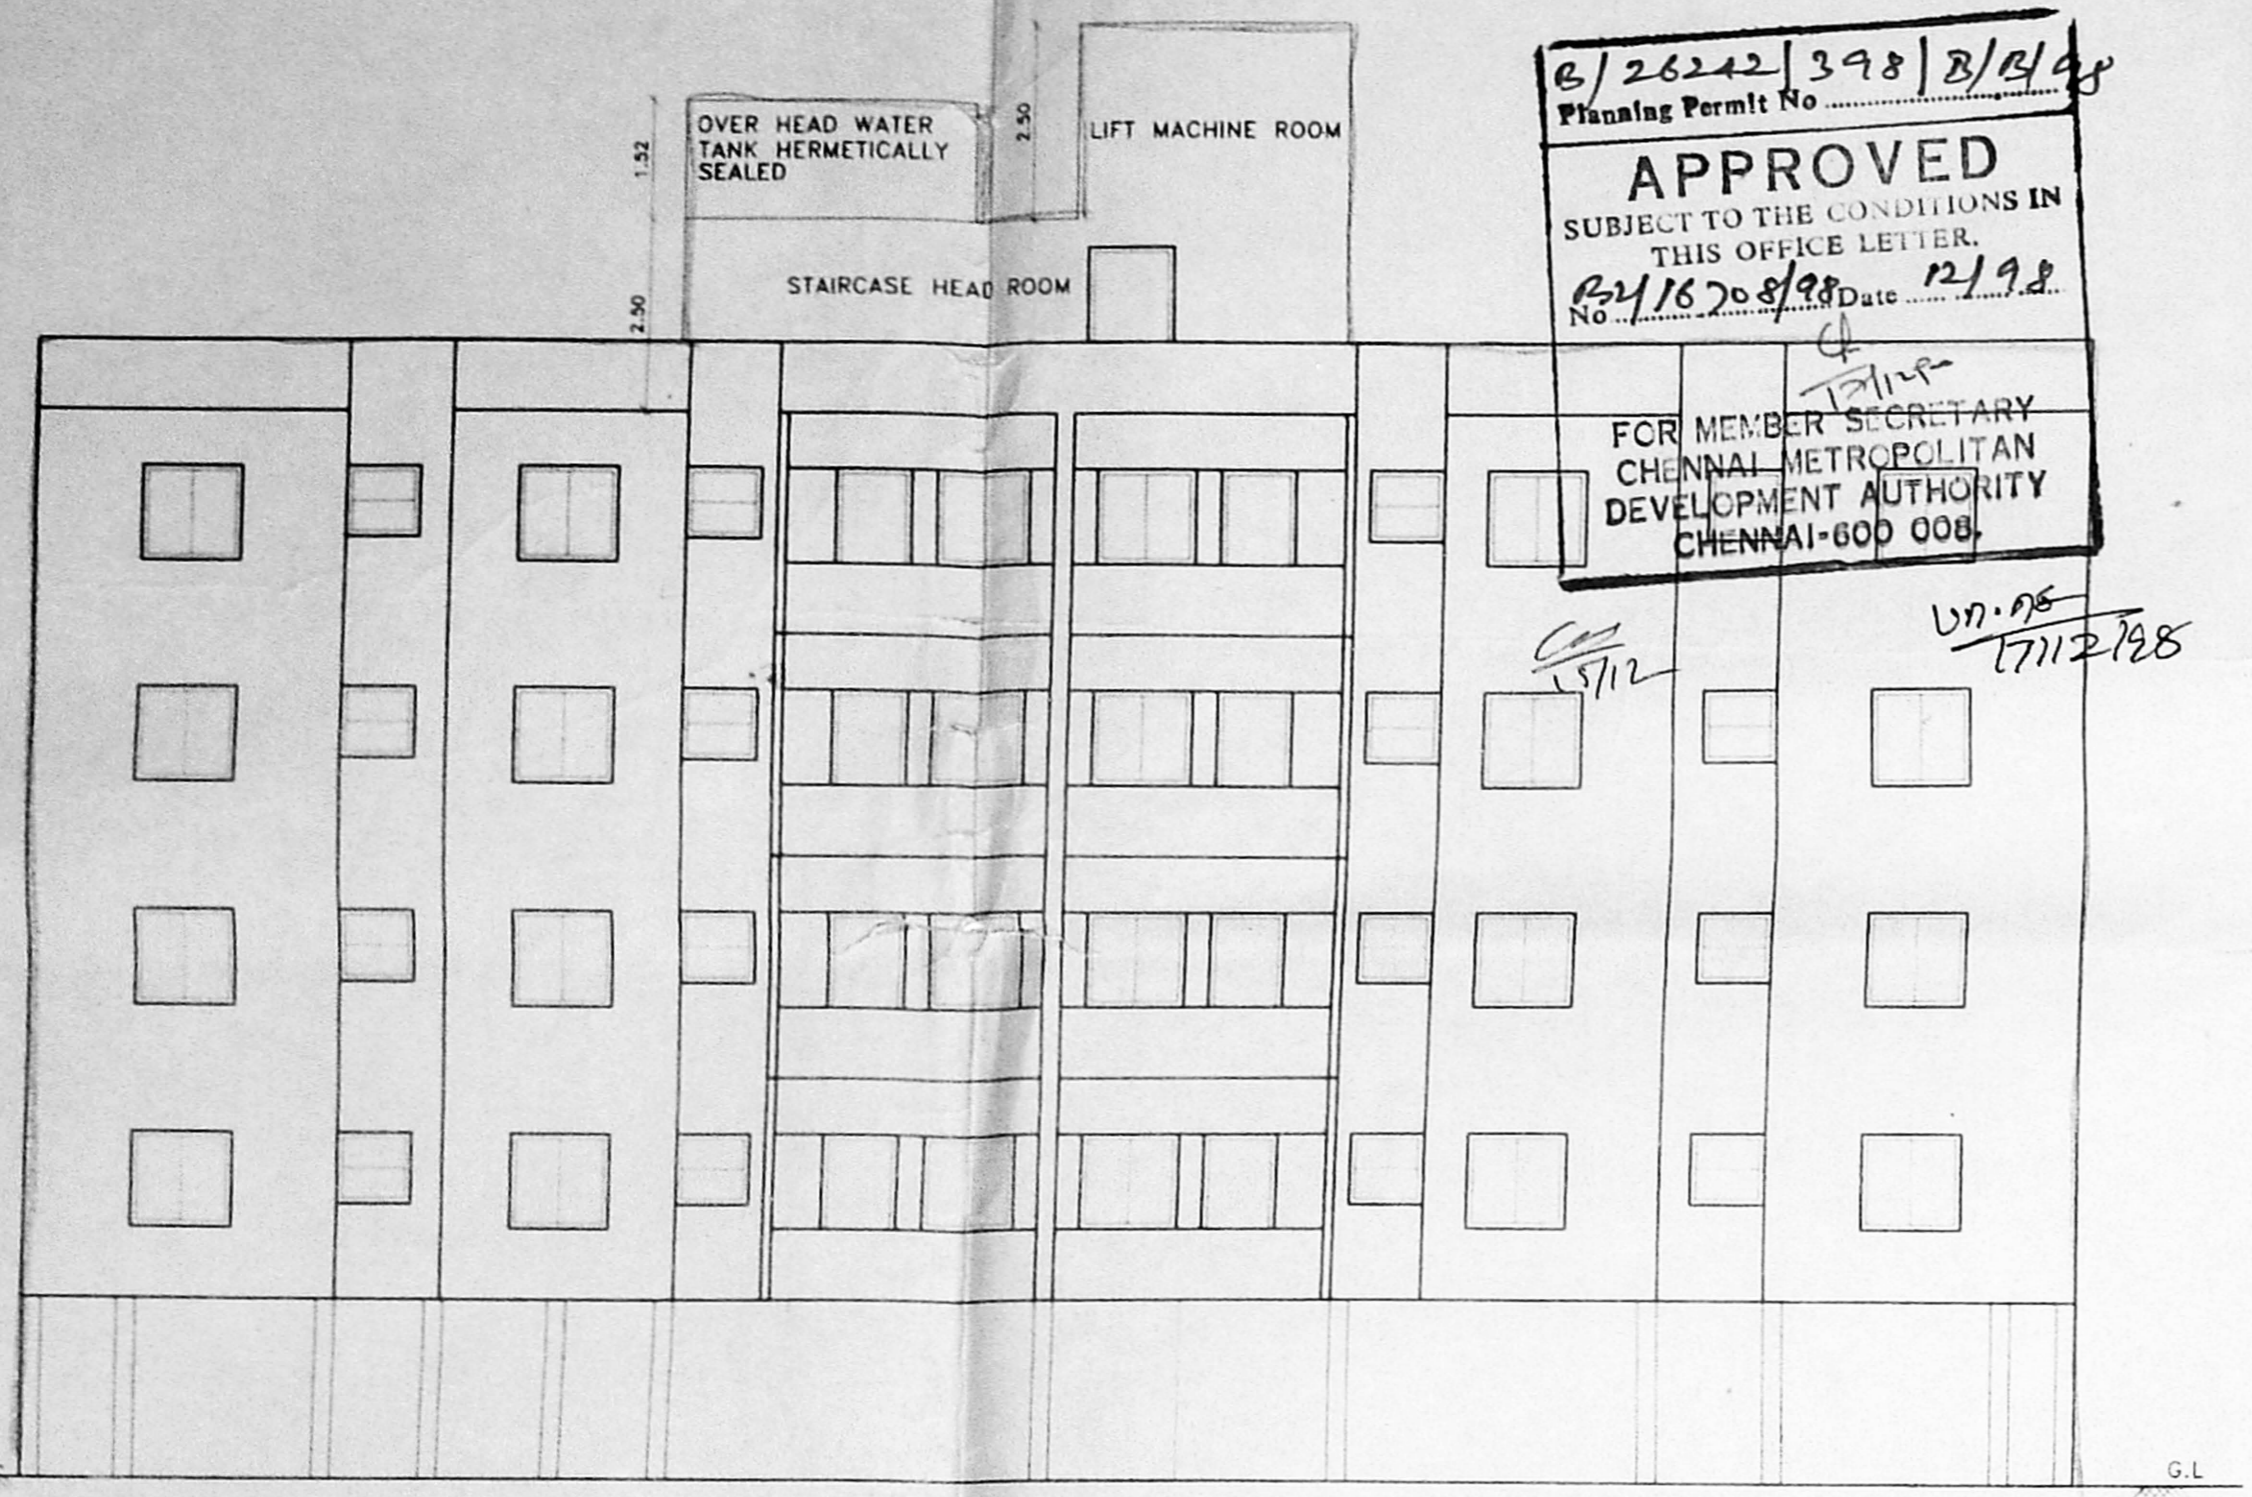


FRONT ELEVATION


P/26242/398/B/2/08
 Planning Permit No. _____
APPROVED
 SUBJECT TO THE CONDITIONS IN
 THIS OFFICE LETTER.
 No. 18708/98 Date 12/9/08
 FOR MEMBER SECRETARY
 CHENNAI METROPOLITAN
 DEVELOPMENT AUTHORITY
 CHENNAI-600 008.

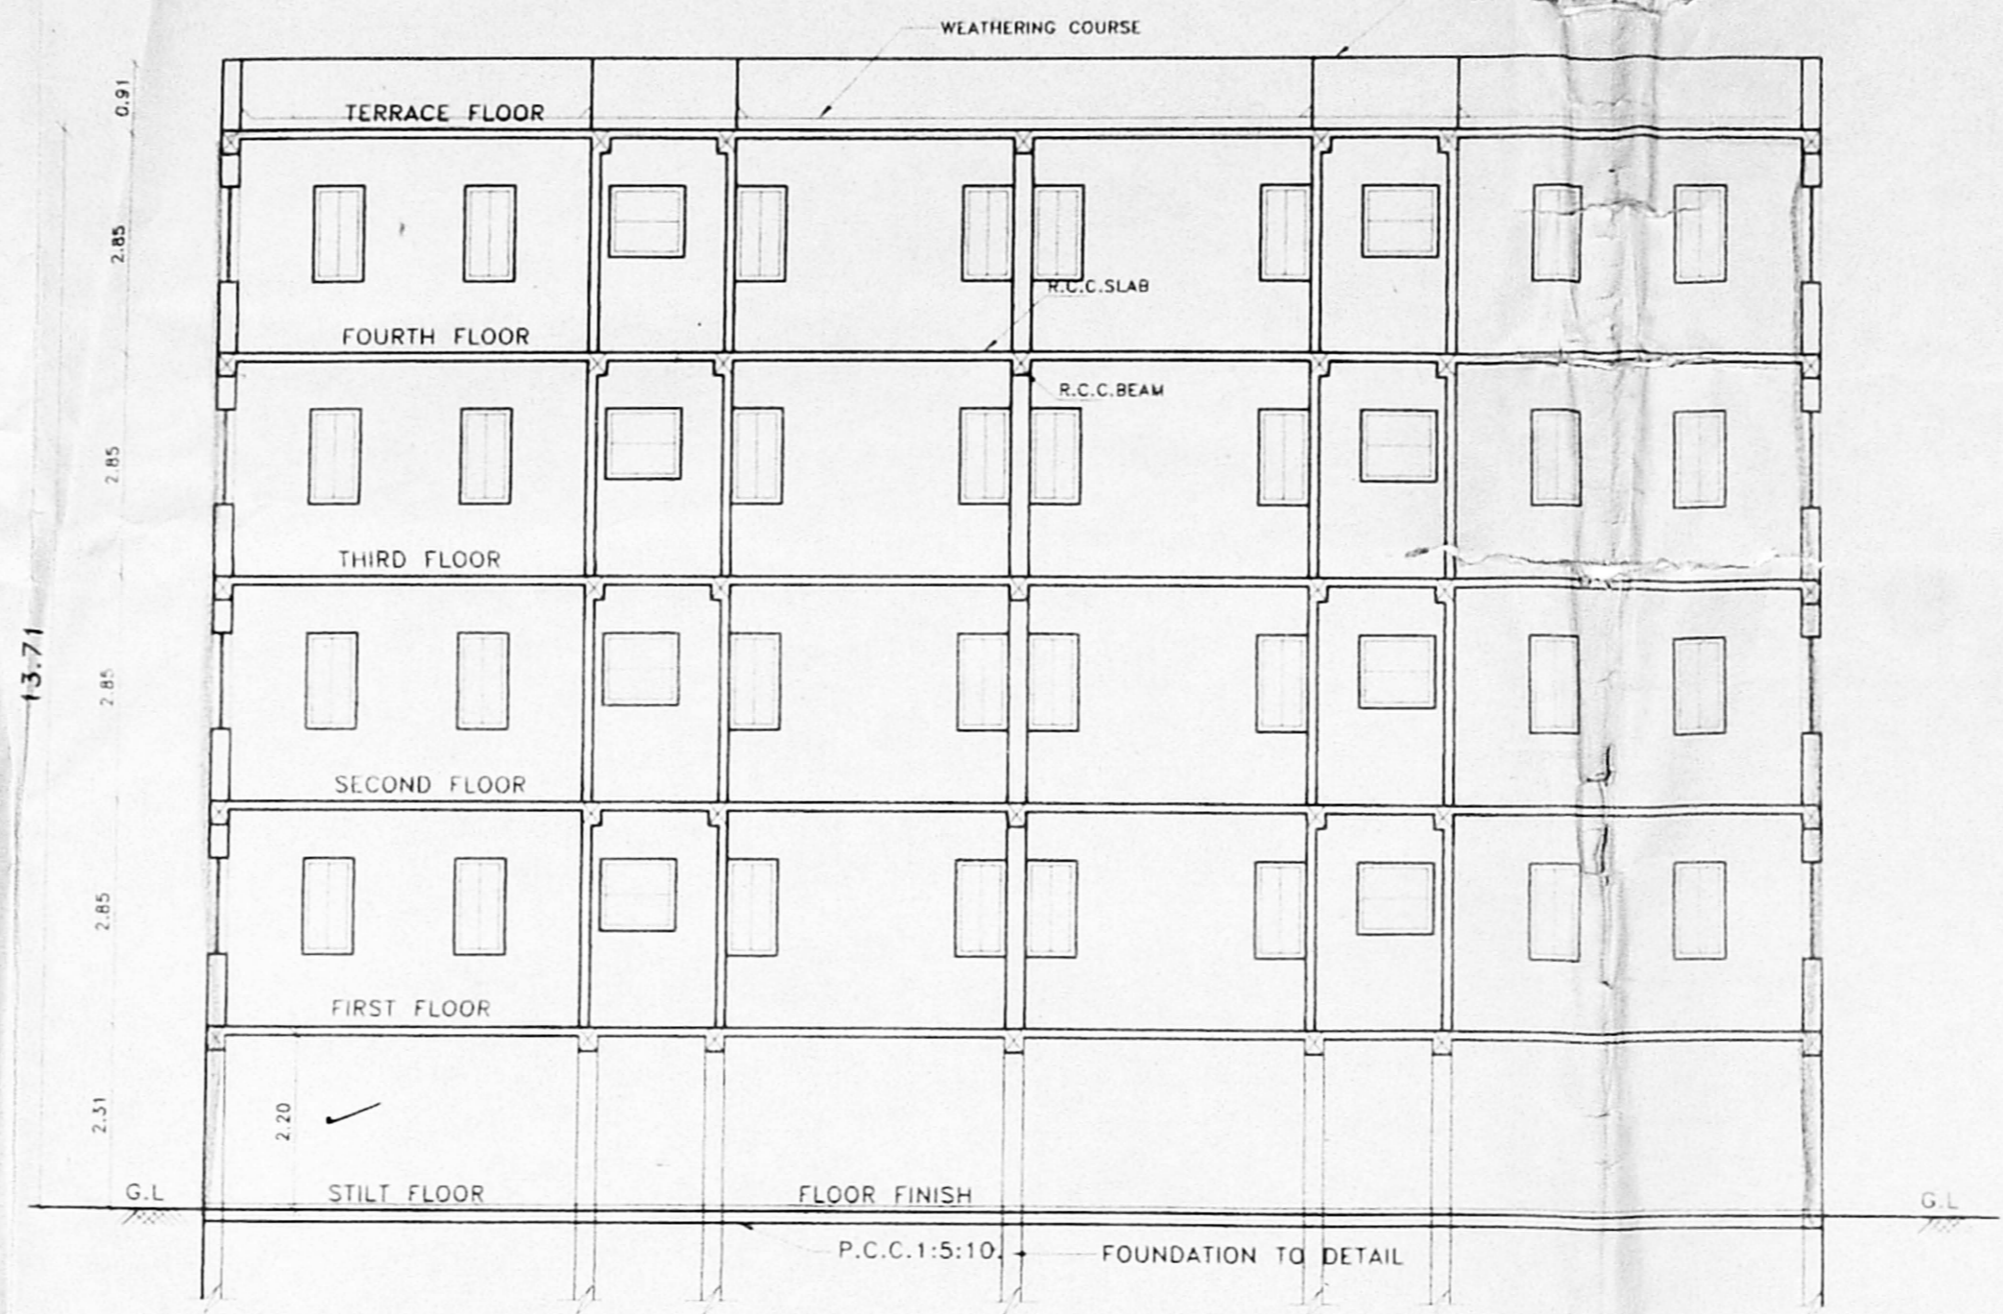

SECTION "A-A"

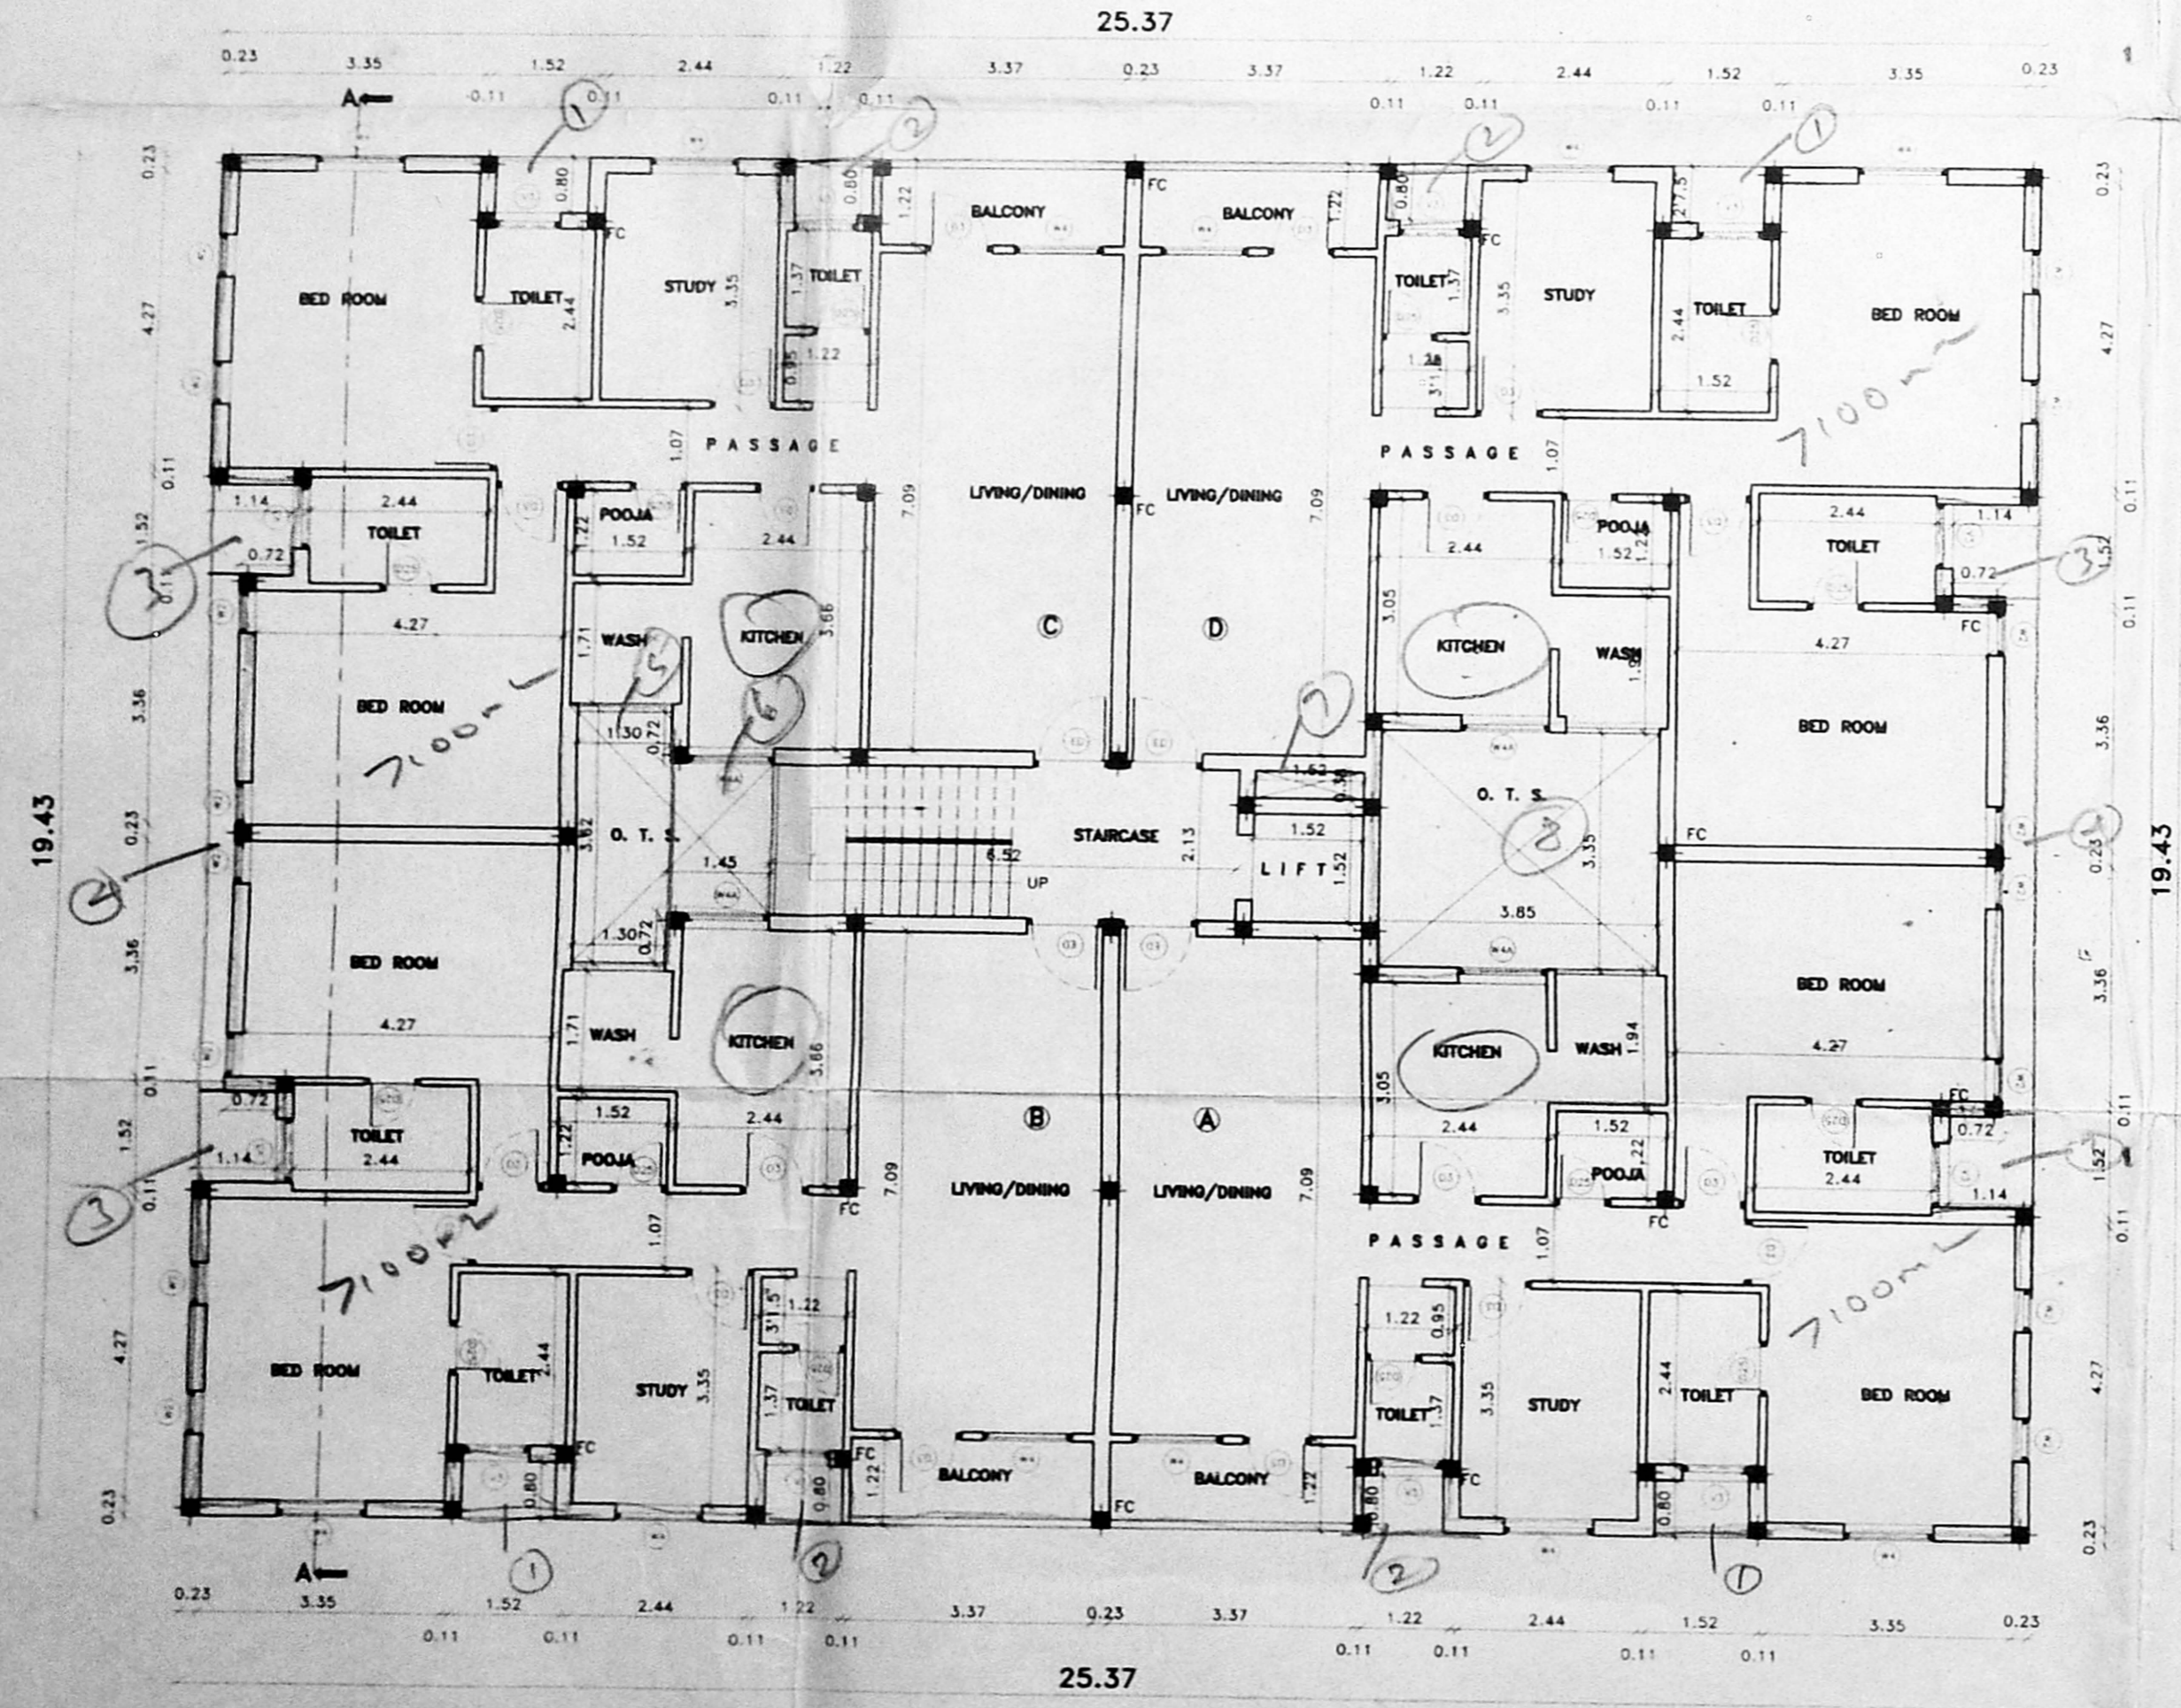

TYPICAL FLOOR PLAN
(1ST, 2ND, 3RD & 4TH)

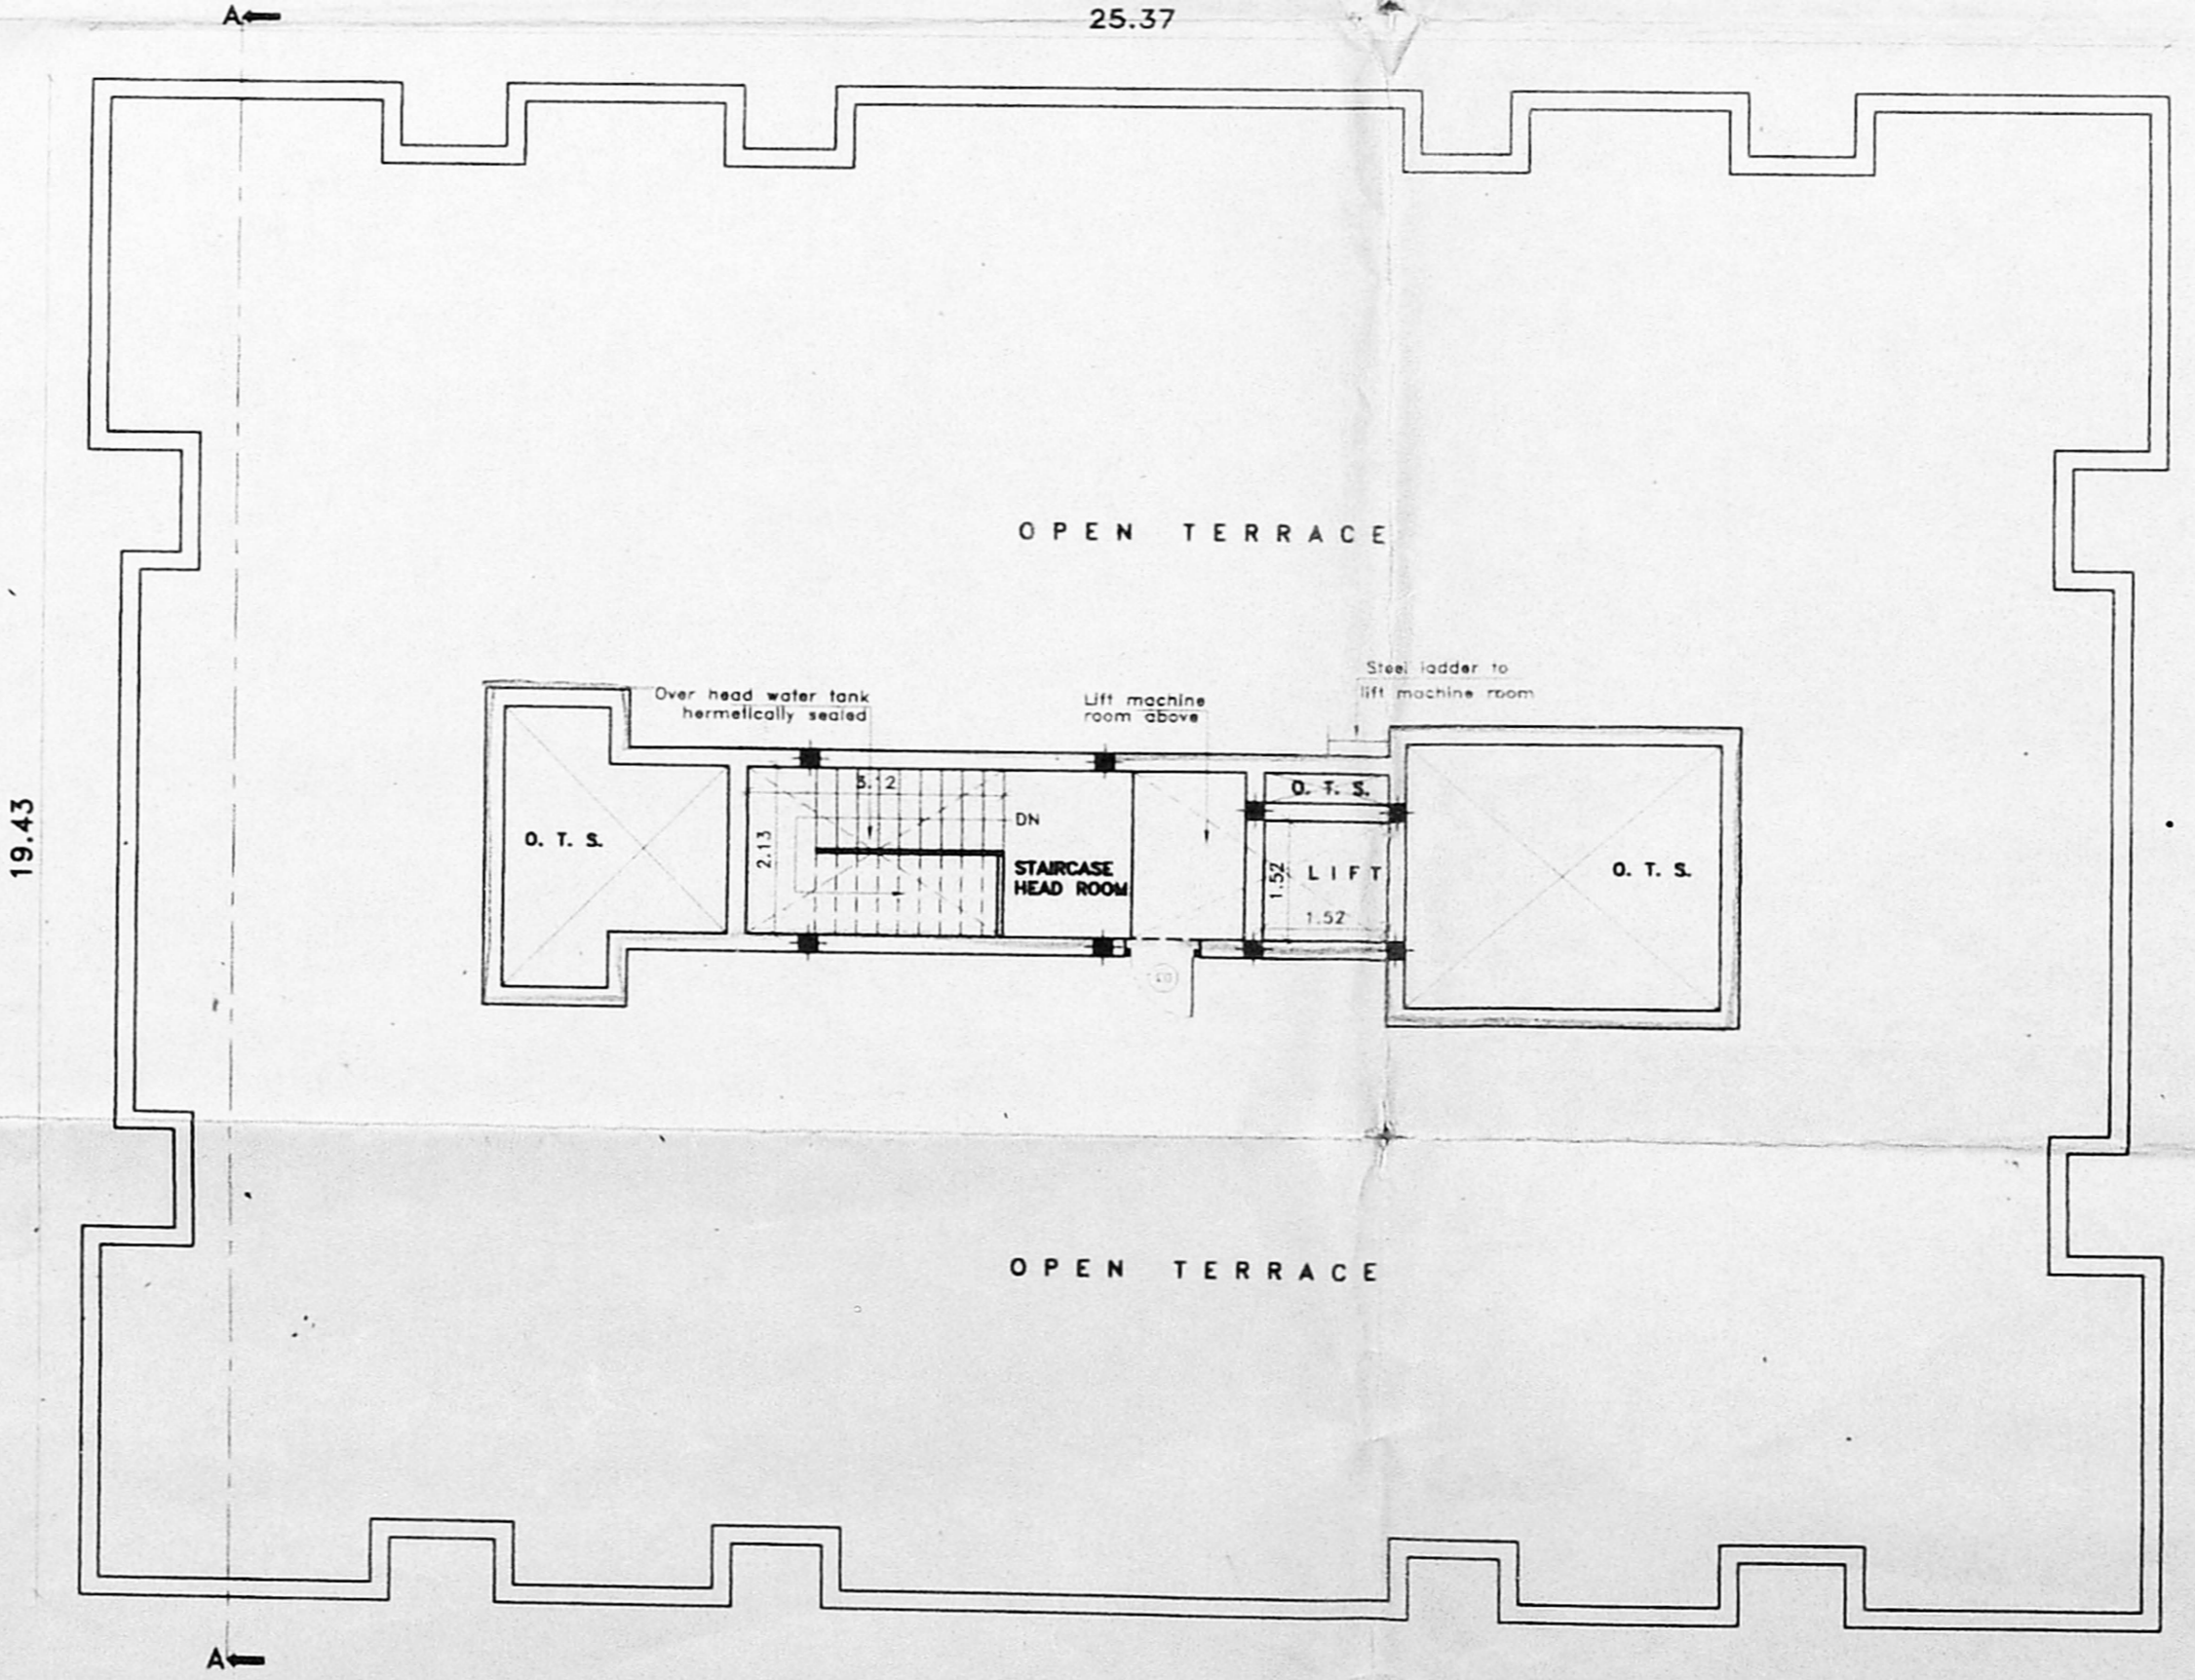

TERRACE FLOOR PLAN

CMDA (B) No. 1
 C. No. 211628/08
 Asst. _____
 Serutiny
 P. A. _____
 A.P. 20/9/08
 D.P.

PROPOSED RESIDENTIAL APARTMENTS
 AT DOOR NO.150, PETERS ROAD,
 CHENNAI-86., R.S. NO. 342/11, 342/12,
 BLOCK-11, OF MYLAPORE-TRIPLICANE
 TALUK.

DATE: SHEET NO. 2 OF 2

TYPICAL FLOOR PLAN (1ST, 2ND, 3RD & 4TH),
TERRACE FLOOR PLAN, ELEVATION AND SECTION
ON "A-A"

OWNER'S SIGNATURE
M. Kanakarath
D. Siva

LICENSED SURVEYOR
T. Krishnamurthy
 T.G. KRISHNAMURTHY ROAD
 LICENSED SURVEYOR
 CLASS I L.S. NO. [50]
 CORPORATION OF CHENNAI