



FRONT ELEVATION

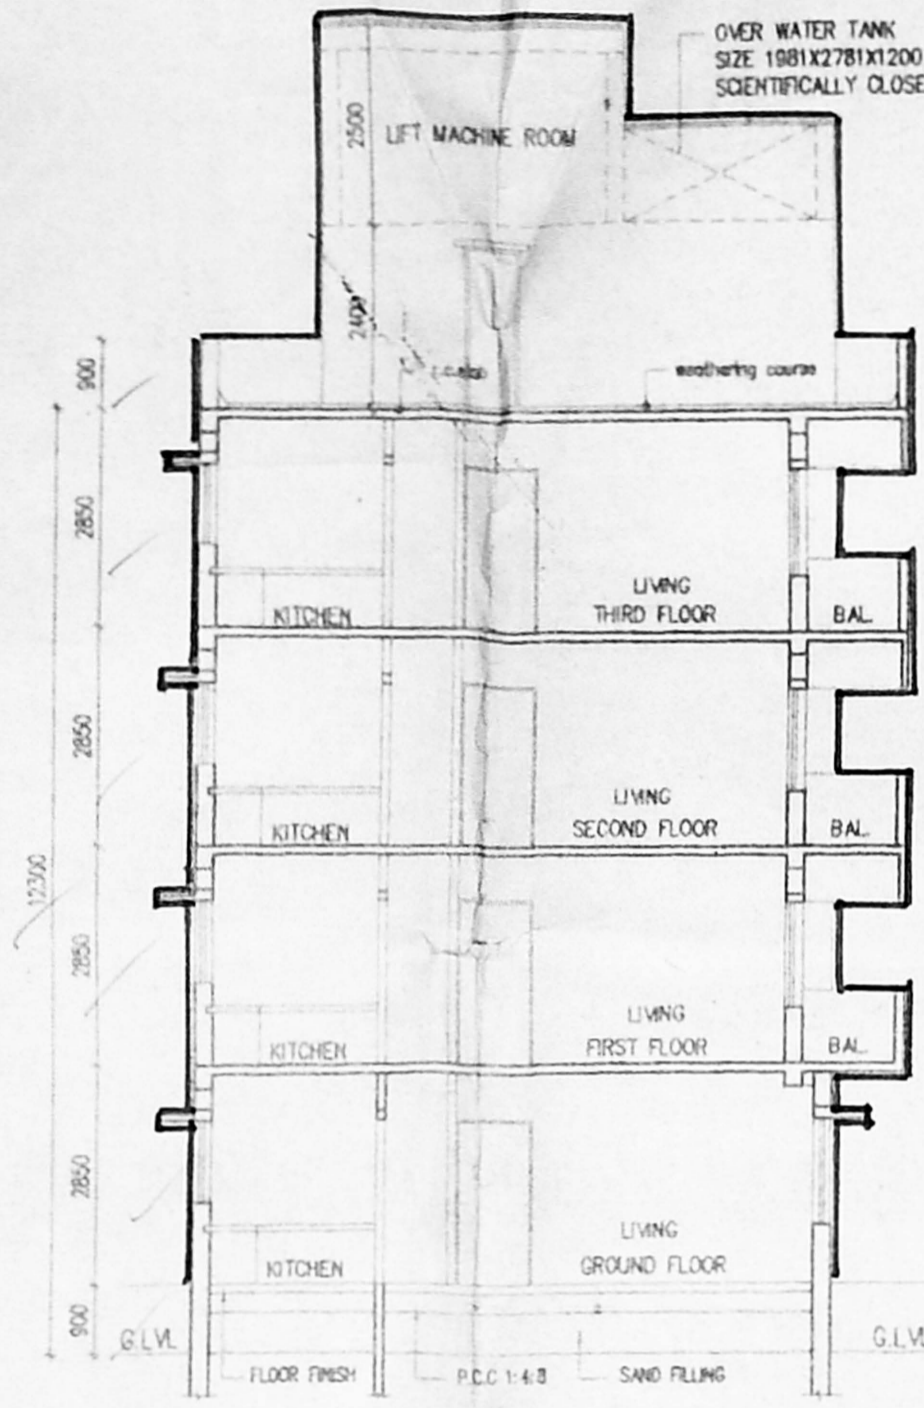


SECTION A-A

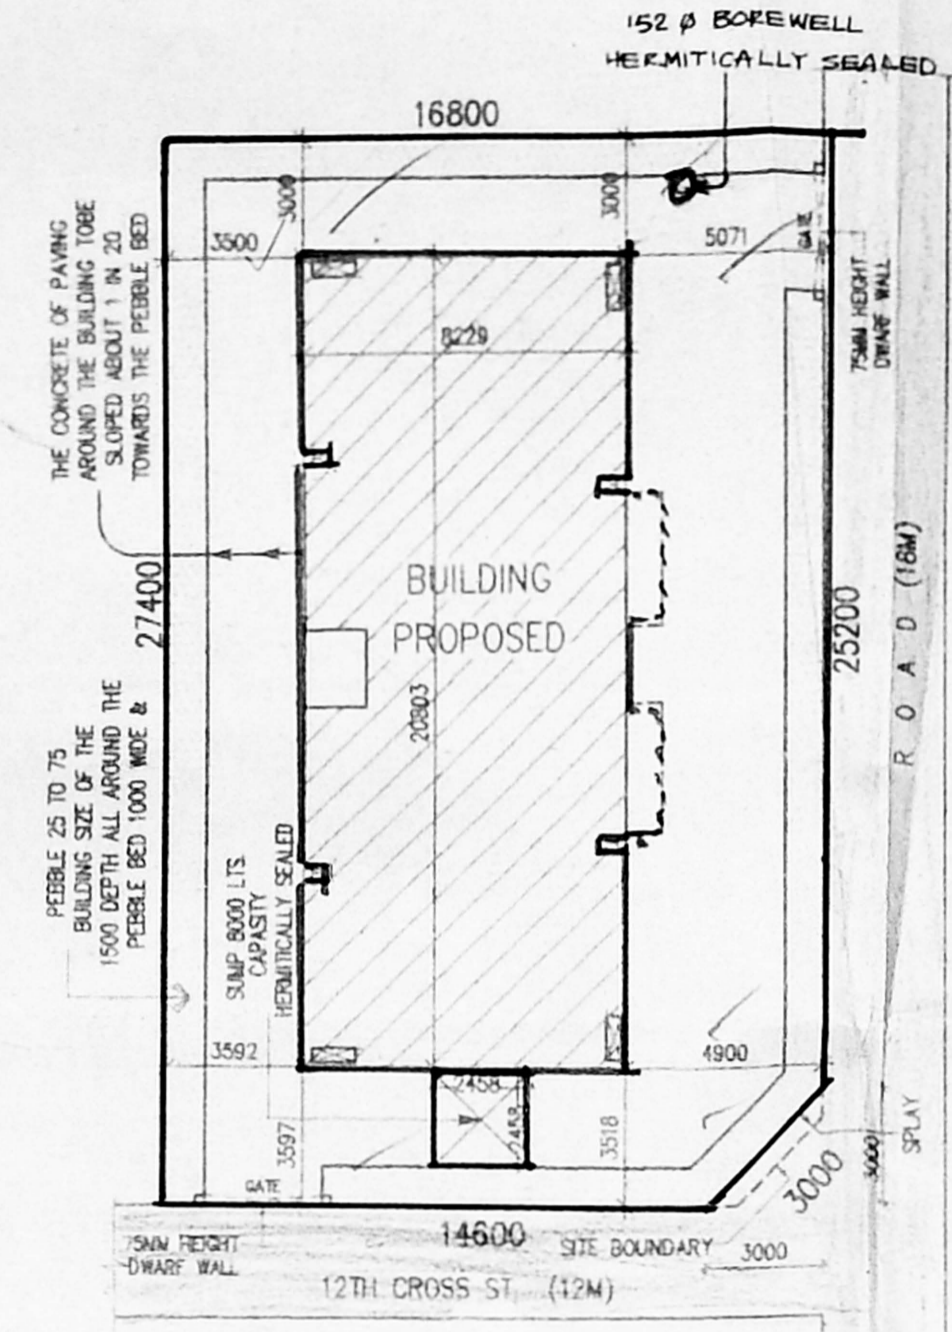


SITE PLAN
[SCALE: 1:200]


B/26249/405/198
Planning Permit No
APPROVED
SUBJECT TO THE CONDITIONS IN THIS OFFICE LETTER.
No. B2/20418/86/12.98
CHIEF SECRETARY
MUNICIPAL CORPORATION
CHENNAI

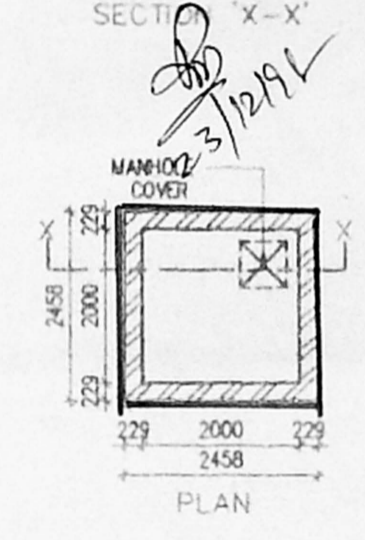


SUMP DETAIL

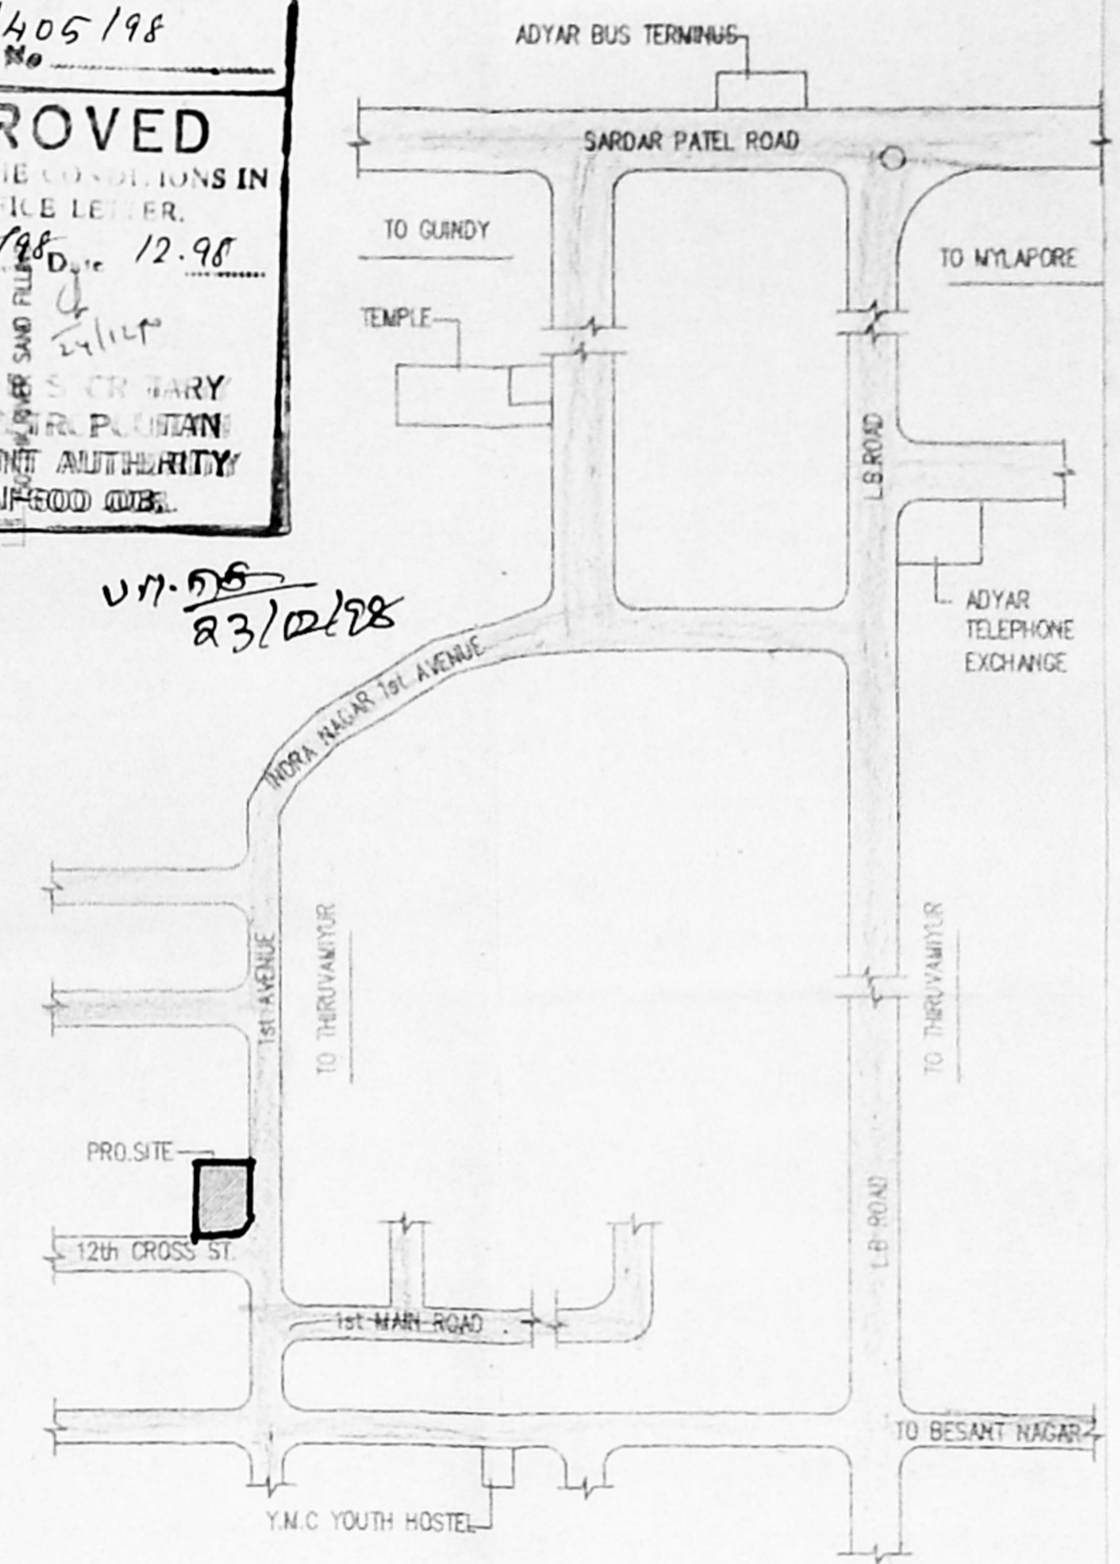


TOPO PLAN
[NOT TO SCALE]

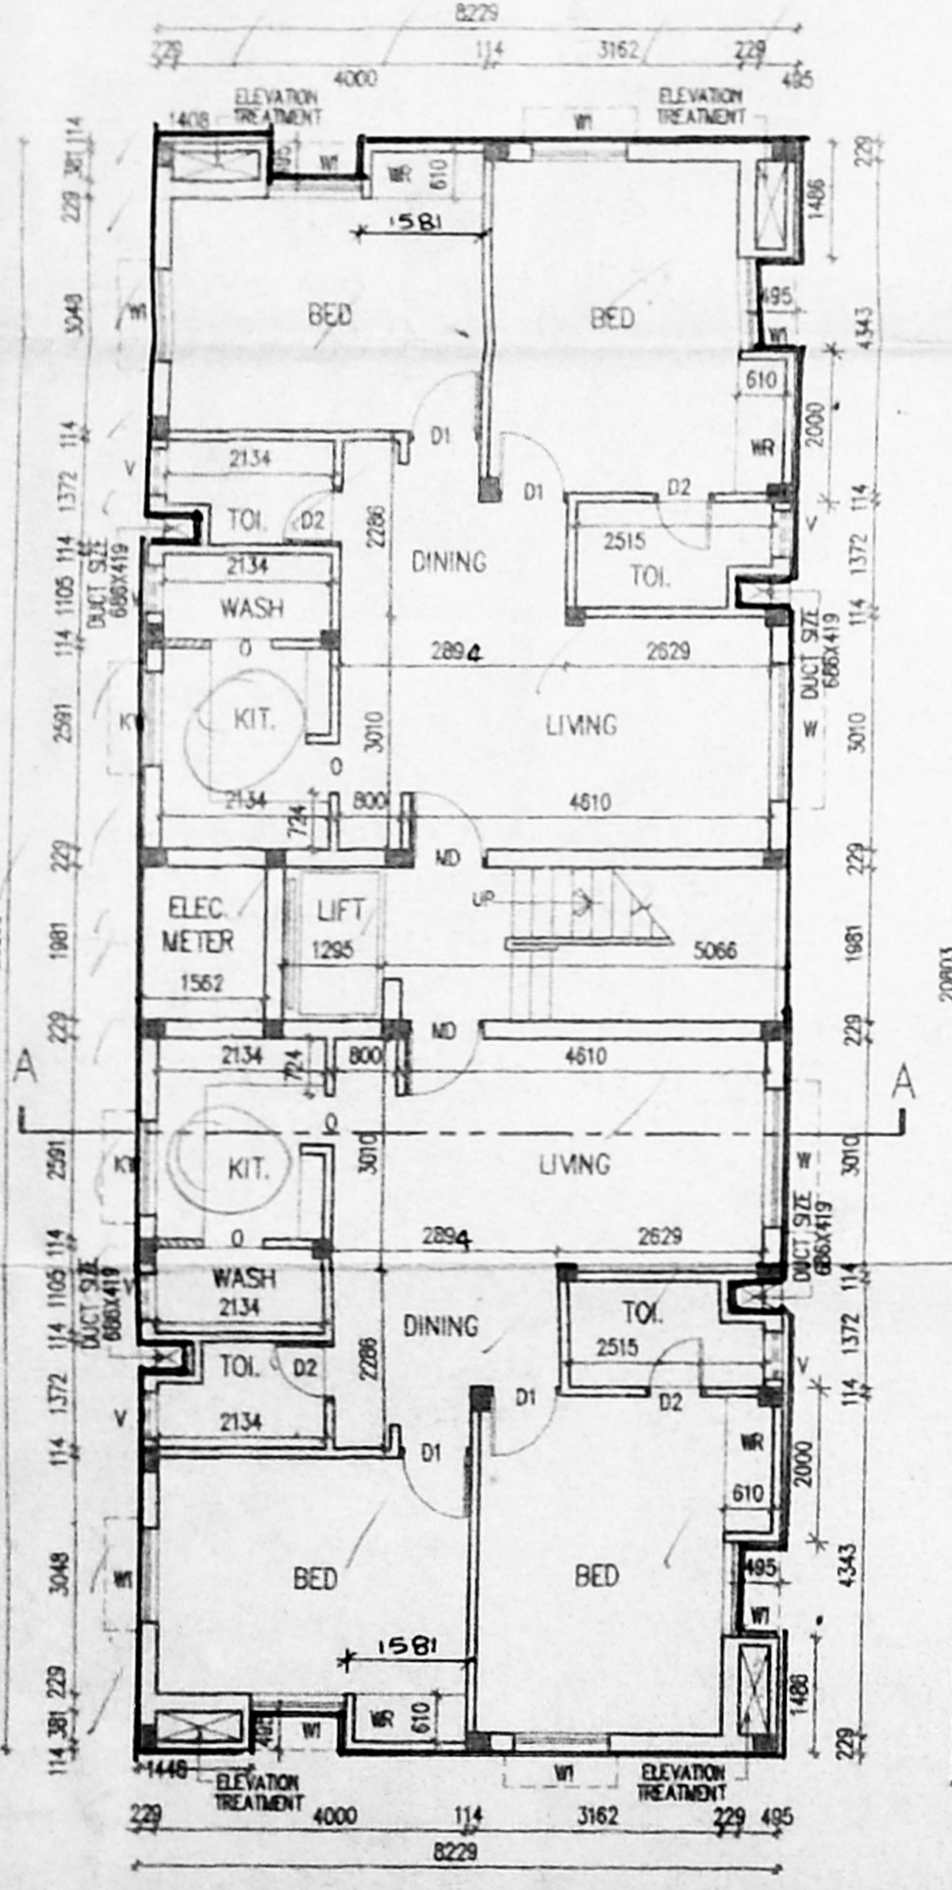


GROUND FLOOR PLAN

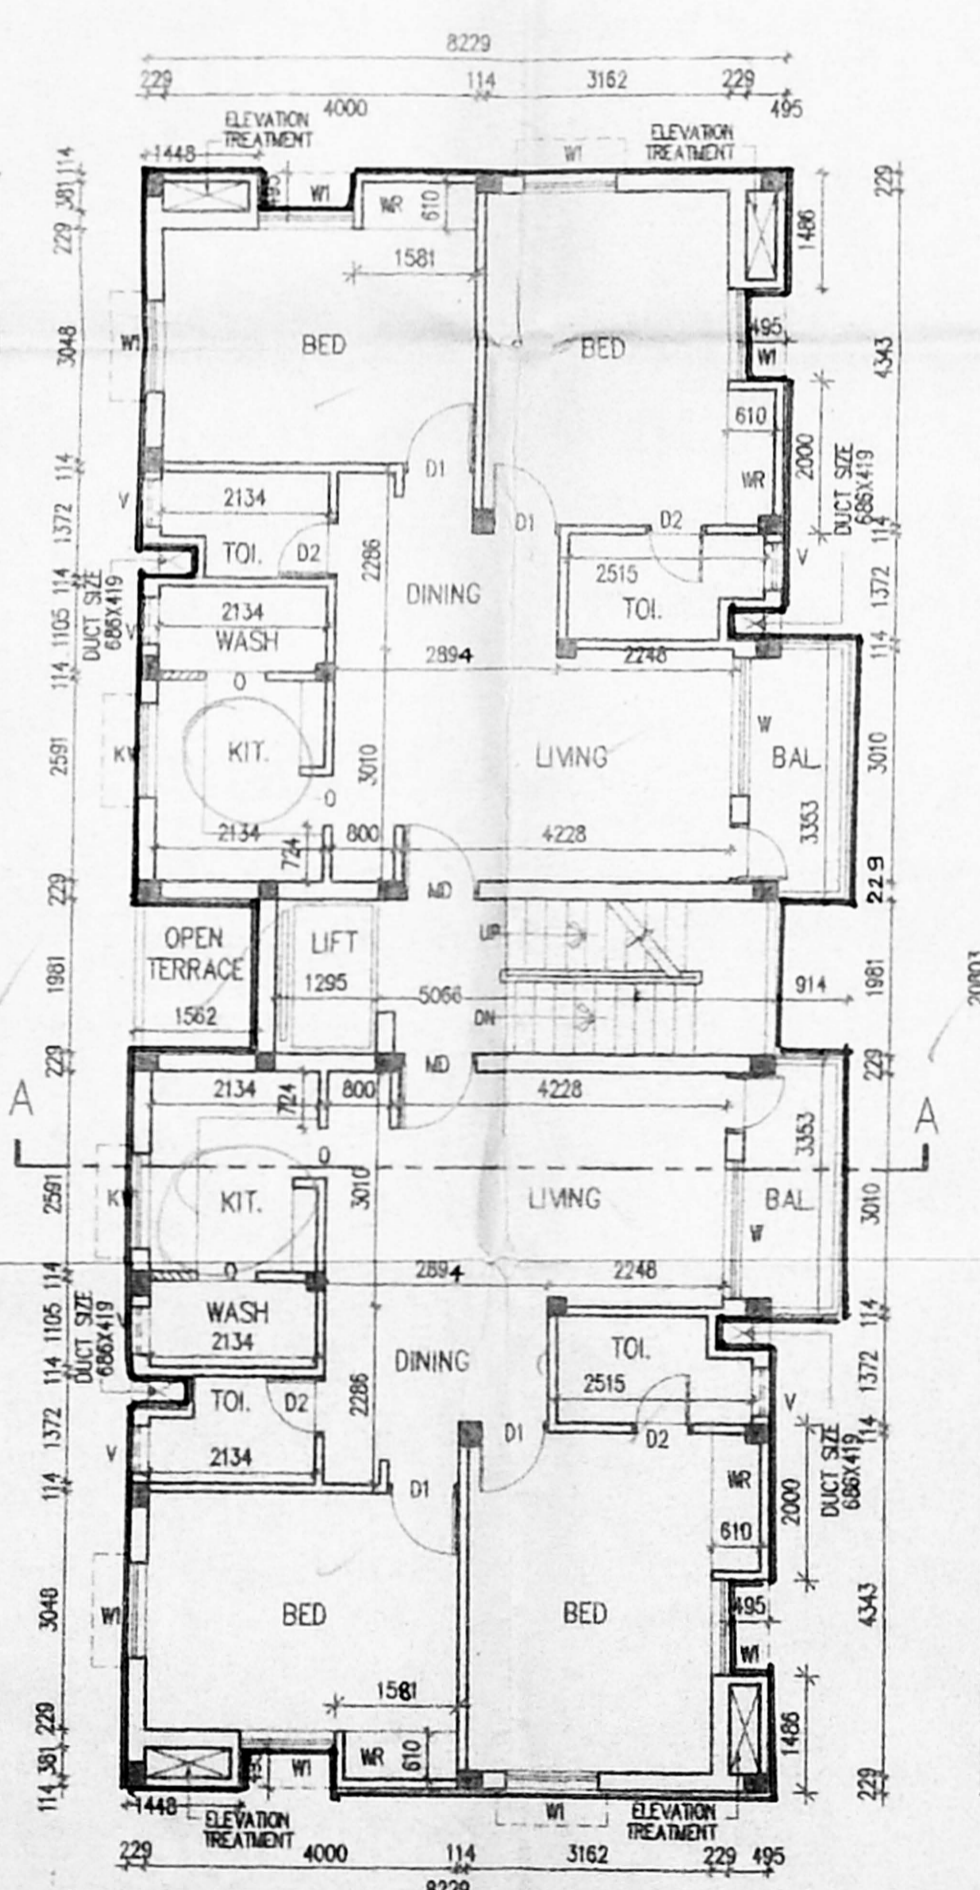


FIRST FLOOR PLAN

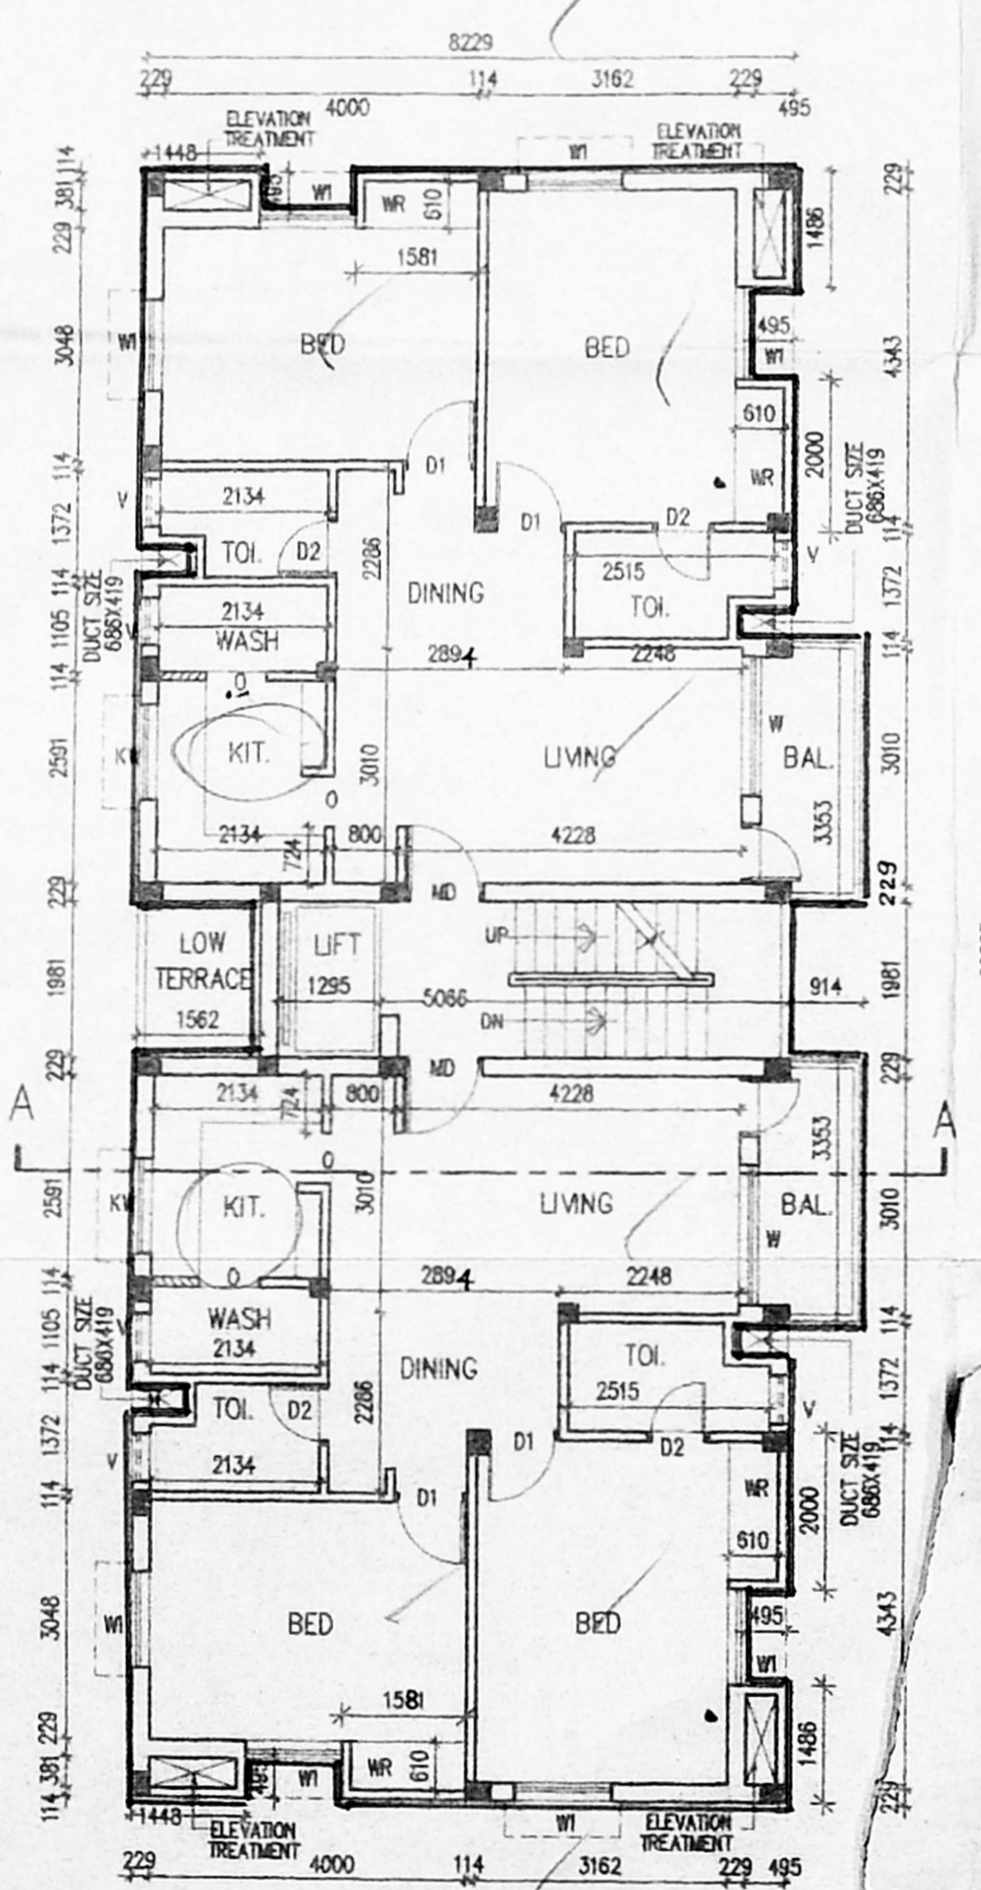


TYPICAL (2ND & 3RD) FLOOR PLAN

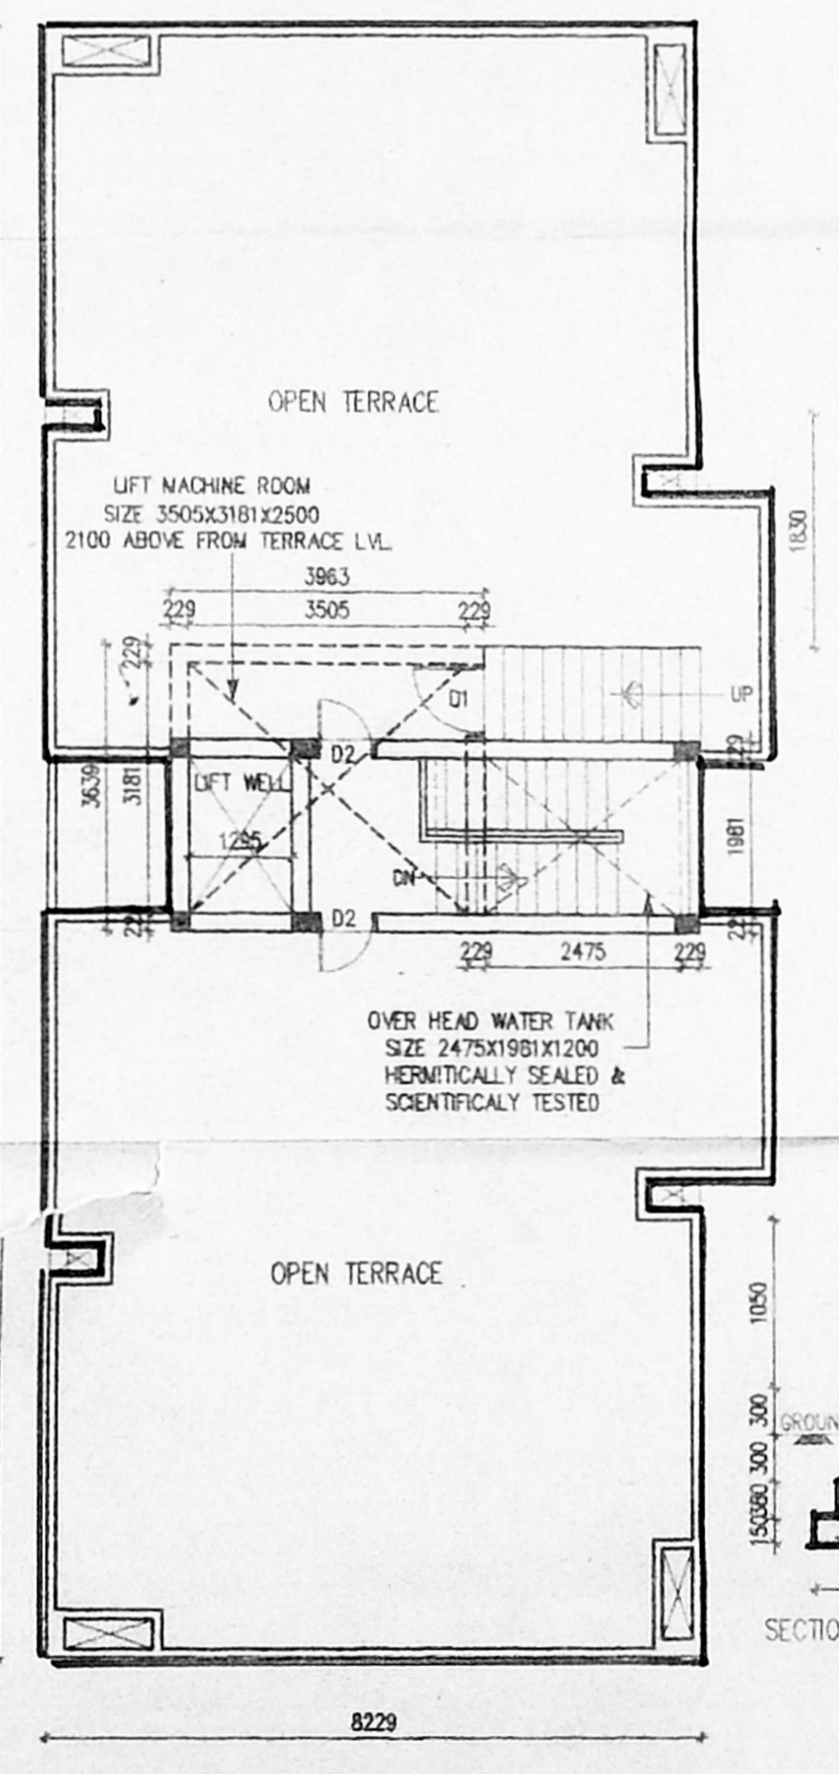

TERRACE FLOOR PLAN

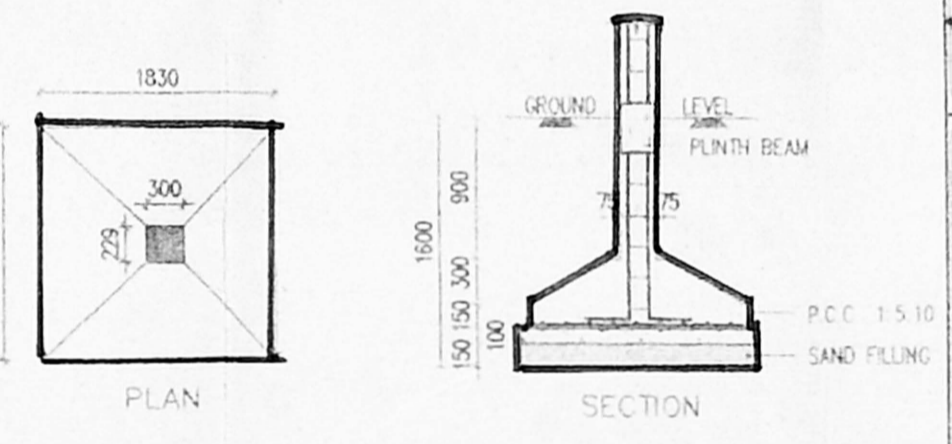

FOUNDATION DETAIL
[SCALE: 1:50]

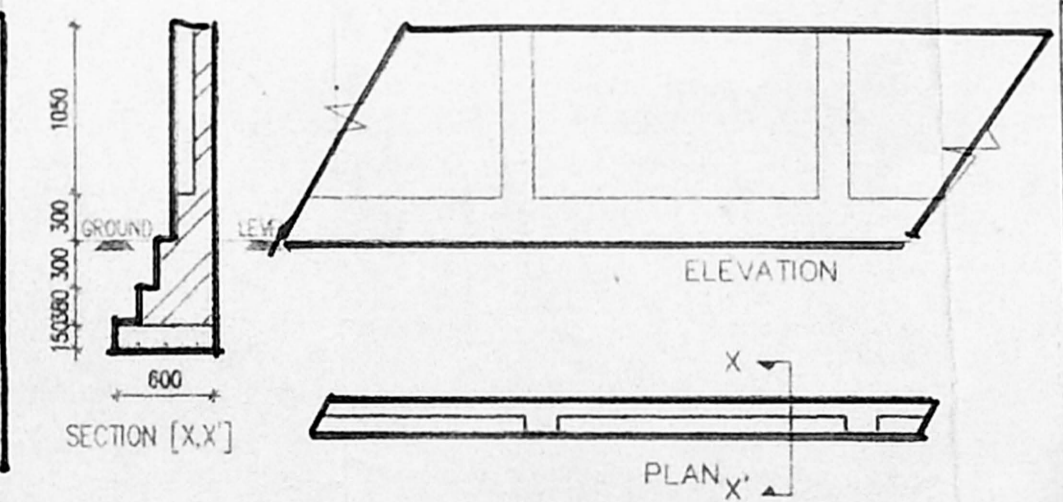

COMPOUND WALL DETAIL
[SCALE: 1:50]

SCHEDULE OF JOINERY:

TYPE	DETAIL	QTY	HEIGHT
MD	MAIN DOOR	1000	2100
D1			
D2			
W			
W1			
HW	SERUTINY WINDOW	1200	1067
O			
V			

CMDA (B) / No. 1/100
C.No. B2/20418/86/12.98
Asst. Serutiny P.A.

SPECIFICATION:

BRICK WORK	C.M 1:5 FOR SUPER STRUCTURE
PLASTERING	C.M 1:5 FOR WALLS & 1:3 FOR CEILING
FLOORING	MOSAIC FLOORING
CEMENT PAINT	2:COAT FOR WALLS & 1:EXTRA COAT FOR CEILING
R.C.C.	1:2:4 FOR SLABS & LINTELS
WELD WORK	MIL. 40000 WORKS IN BEST QUALITY TAPER
WEATHERING	9:1:1 LIME MORTAR OVER ROOF COURSE
	SEAL ONE LAYER OF GUMBITUM

COLOUR INDEX:

PROPOSED	---
ROAD	---
BOUNDARY	---

AREA STATEMENT

	SQ. M
TOTAL SITE EXTENT	445.000
GROUND FLOOR	165.211
FIRST FLOOR	168.246
SECOND FLOOR	168.246
THIRD FLOOR	168.246
(DEDUCTION OF ELEC. ROOM)	3.094
TOTAL BUILTUP AREA	666.855
GROUND COVERAGE:	37.81 %
F.S.I	1.498

PROPOSED BUILDING AT
PLOT NO: 106,
T.S.NO:39, BLOCK NO:9,
KALIKUNDRAM VILLAGE,
DOOR NO:21, 12th CROSS ST.,
INDRA NAGAR,
CHENNAI - 600 020.

IND-COR SCALE: 1:100
NORTH POINT DATE: 20/09/1998
DRAWN: D. Elumalai

OWNERS/POWER AGENT SIGNATURE
Kamala Baskaran
ARCHITECT

W. ANAND
W. ANAND
COUNCIL REG. NO: CA/88/11631
42/1, VELACHERY ROAD,
GUINDY, CHENNAI - 600 032.
TEL: 235 3070