



FRONT ELEVATION


LIFT MAC ROOM LEVEL  
TERRACE FLOOR LEVEL  
THIRD FLOOR LEVEL  
SECOND FLOOR LEVEL  
FIRST FLOOR LEVEL  
GROUND FLOOR LEVEL

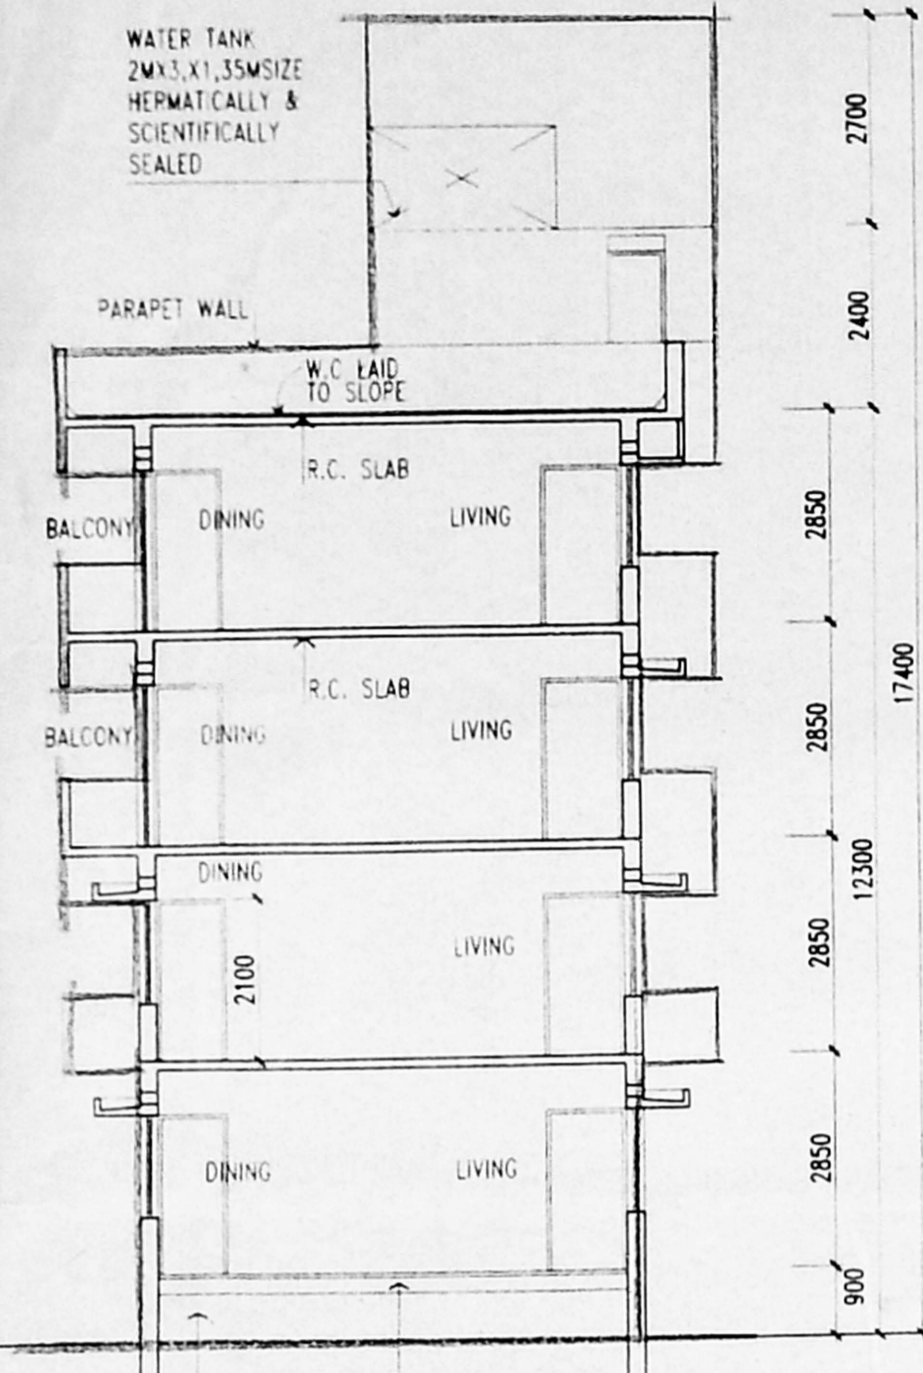


SECTION - B - B

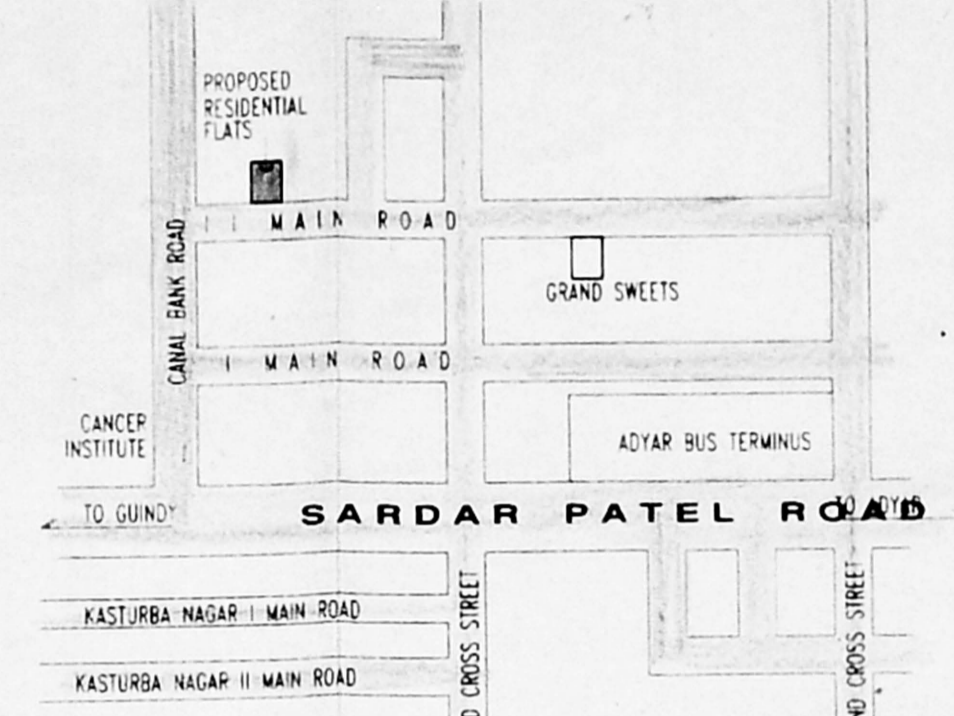


KEY PLAN

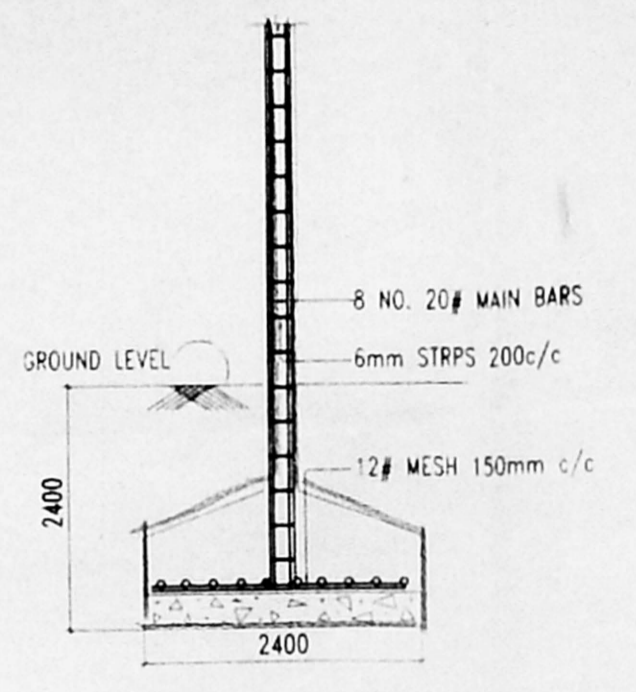


FOUNDATION DETAILS

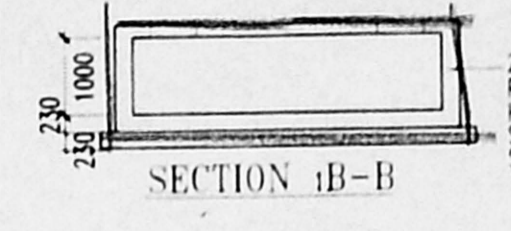



SECTION B-B

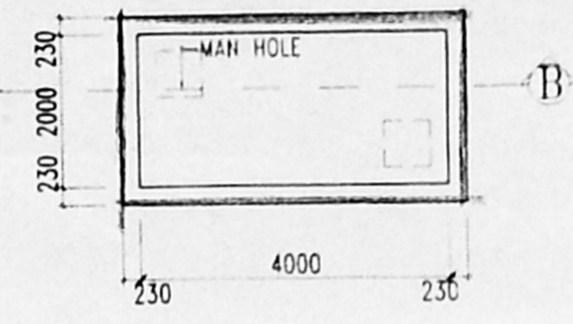


PLAN OF U.G. SUMP

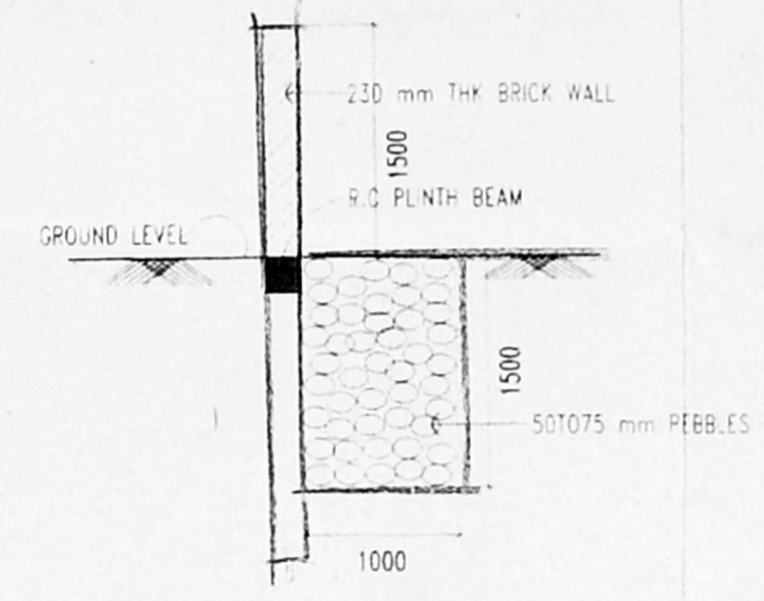


DETAILS OF COMPOUND WALL STORM/RAIN WATER STACKING

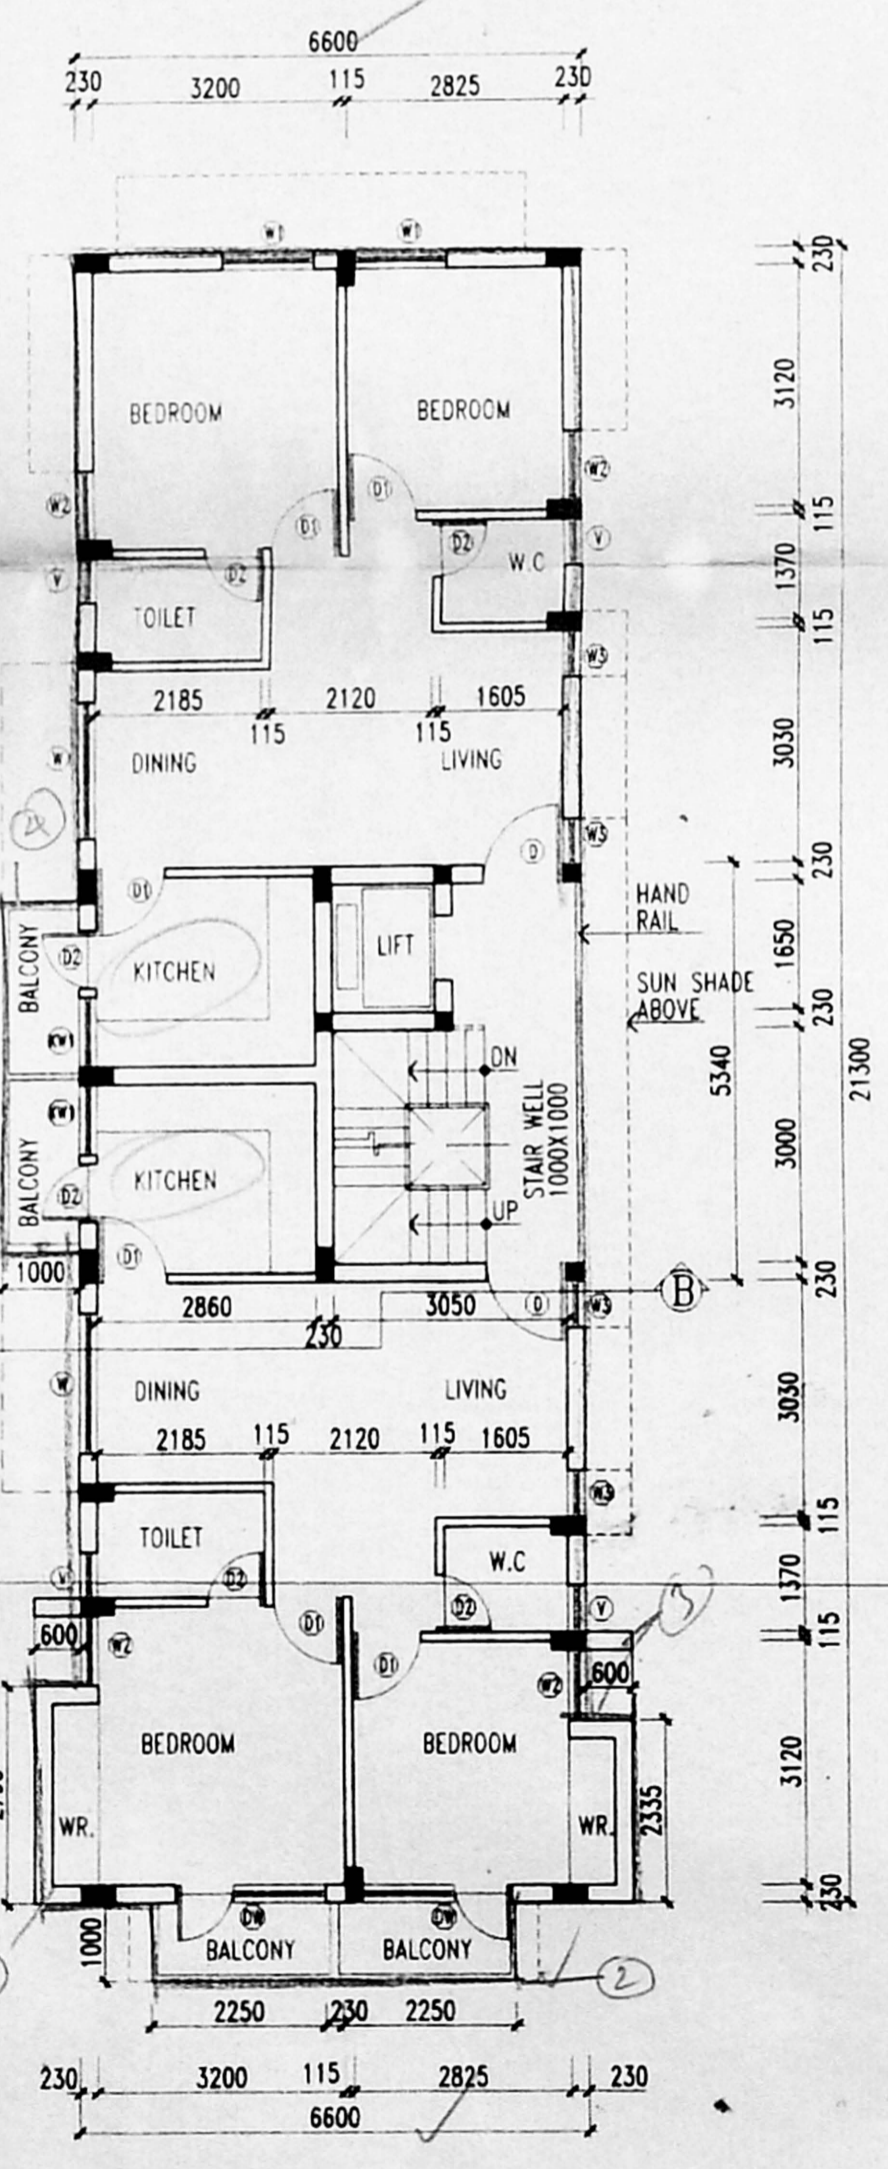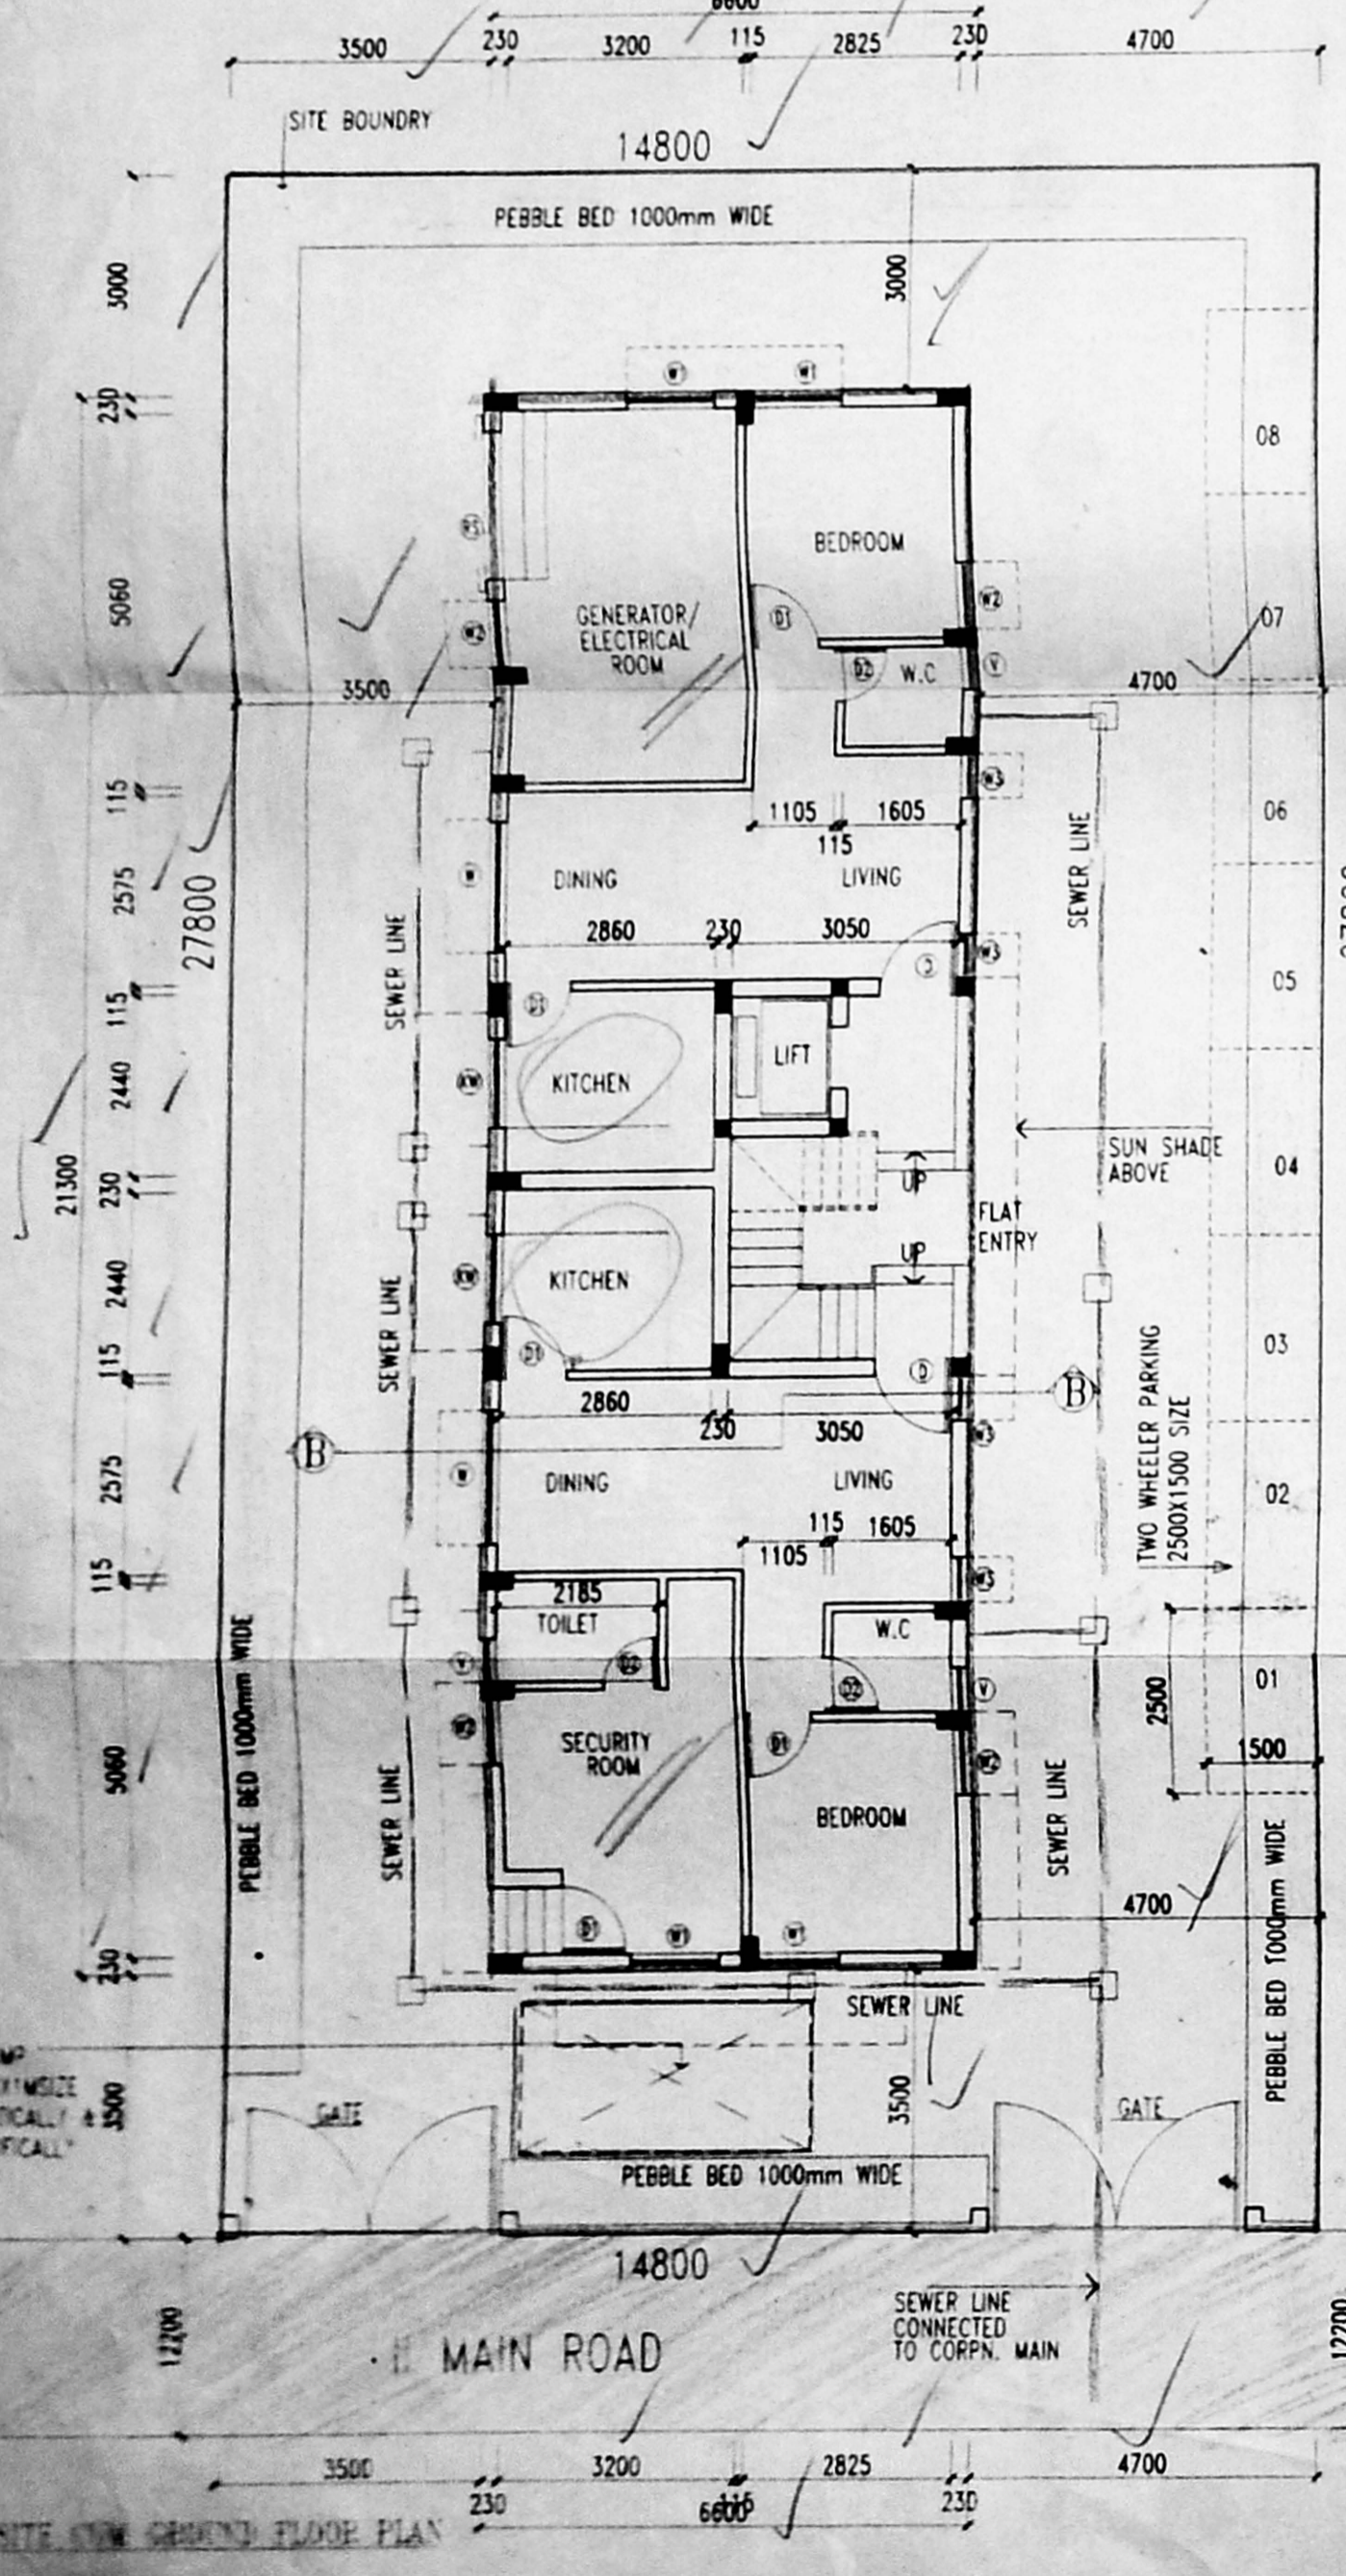

FIRST FLOOR PLAN

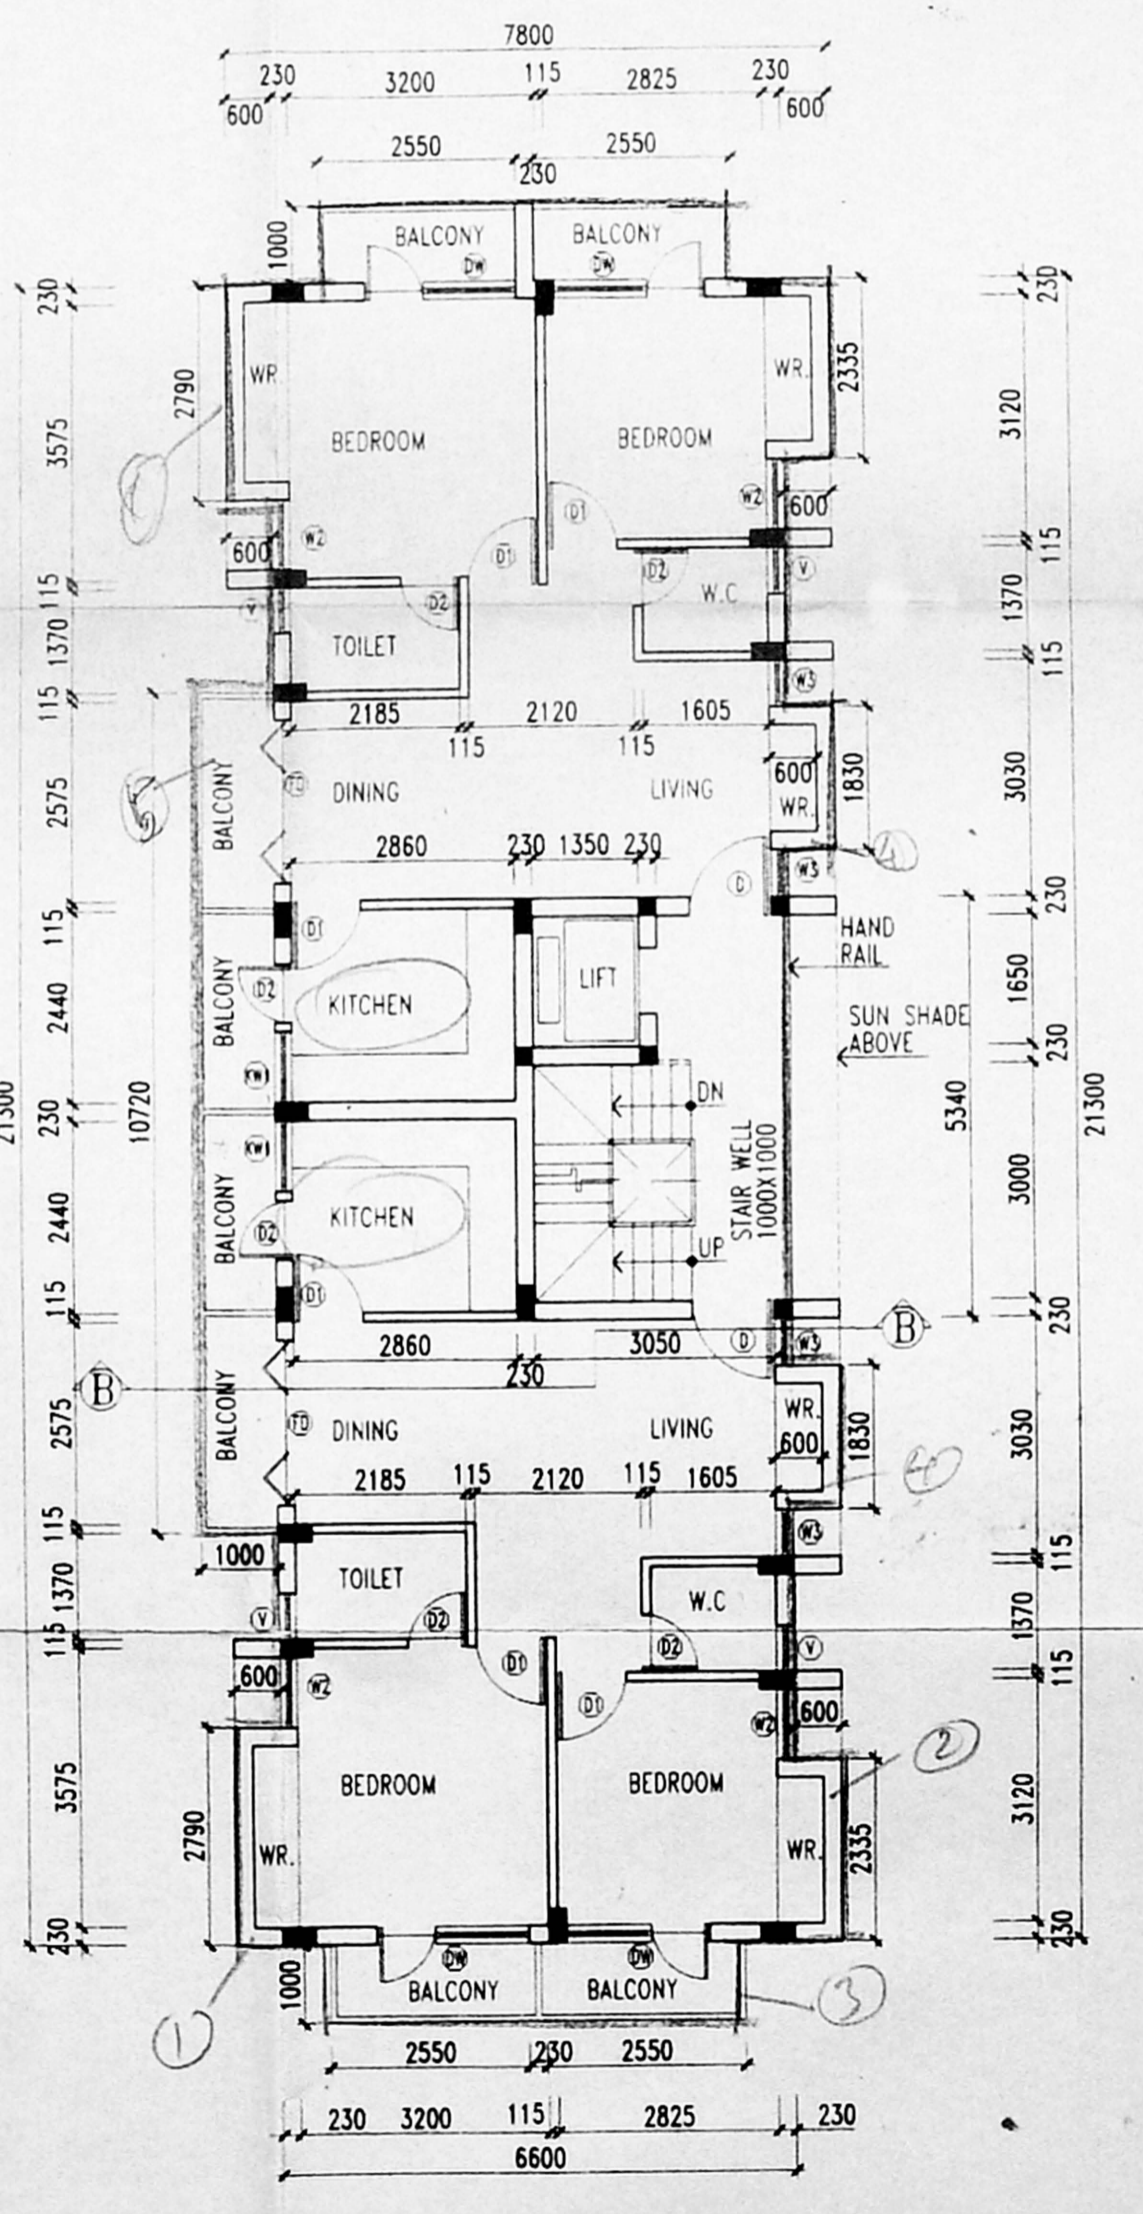

SECOND & THIRD FLOOR PLAN

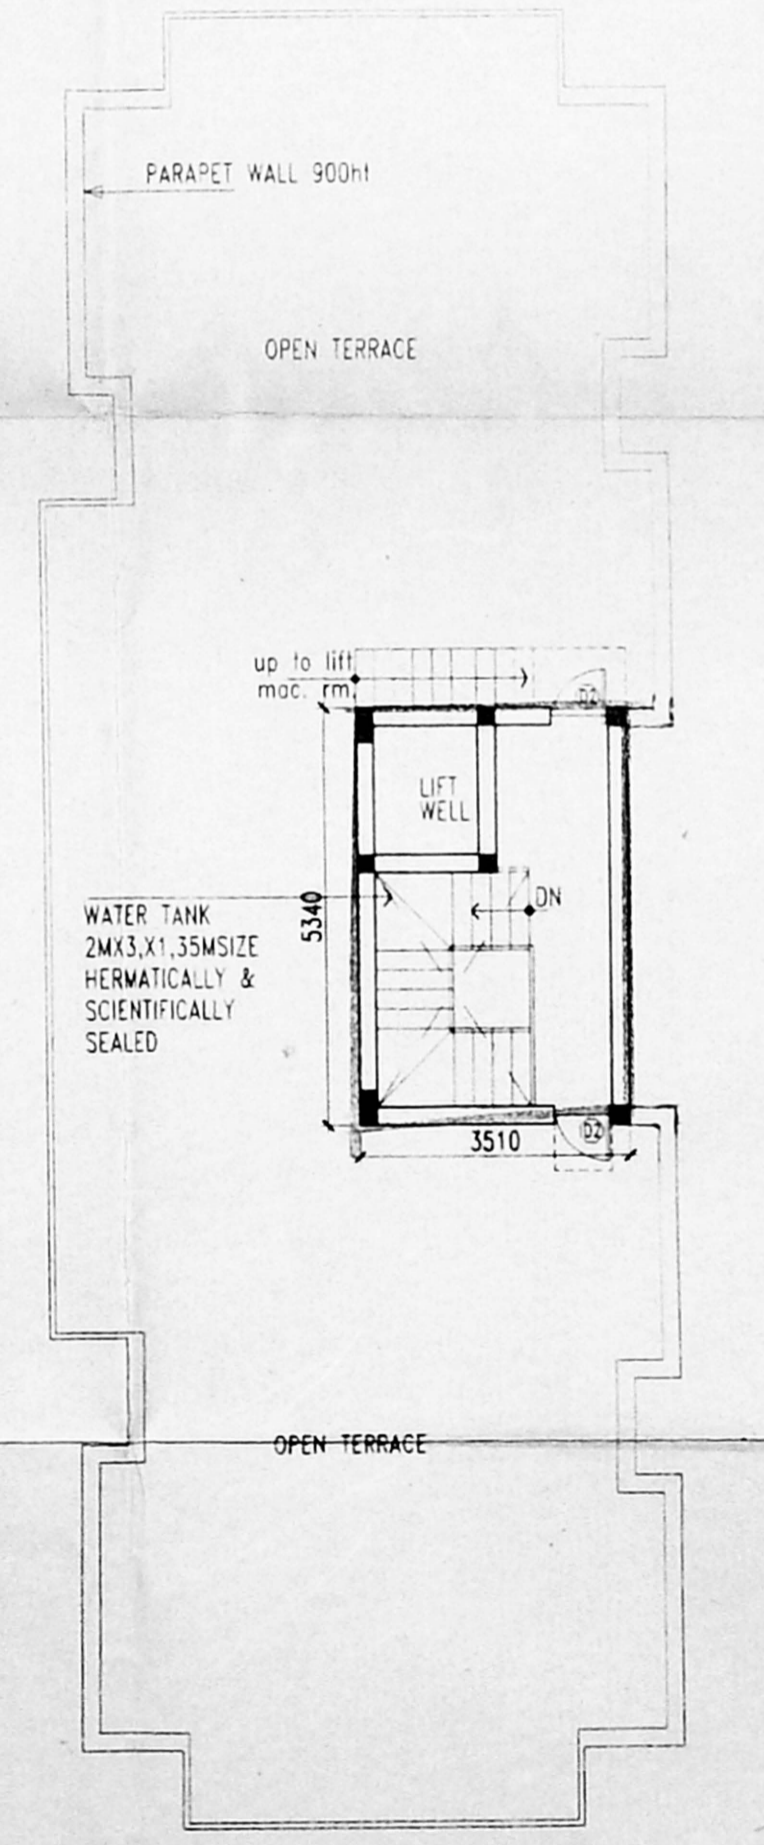

TERRACE FLOOR PLAN

PROPOSED CONSTRUCTION of RESIDENTIAL FLATS AT ROAD No.56, I I MAIN ROAD KOTTUR VILLAGE, NEW S. NO. 83, OLD S NO. 9/1 PART, PLOT NO. 330. BLOCK NO. 31, DIVISION NO. 151 ZONE-X

Revised Plan  
Dr. J. J. M. P. S.

SCHEDULE OF JOINERY:

TYPE	CMDA (B) / No. 1
D1	TEAK WOOD PANNELLED SHUTTER 1050x2100
D2	HARD WOOD PANNELLED SHUTTER 1050x2100
D3	ROLLING SHUTTER
D4	WATER TANK
D5	WATER TANK
- SPECIFICATIONS:
- R.C.C. COLUMN FOOTING IN FOUNDATION
  - R.C.C. FRAME STRUCTURE
  - SAND FILLING IN BASEMENT
  - P.C.C. 1:5:10 IN BASEMENT
  - MOSAIC FLOORING
  - JOINERY IN SEASONED WOOD
  - R.C.C. LINTELS & SLABS IN 1:2:4
  - BRICKWORK IN C.M. 1:6
  - WEATHERING COURSE LAID TO PROPER SLOPE

LEGEND

PROPOSED WORK SHOWN AS	
ROAD SHOWN AS	
SEWER LINE AS	
SITE BOUNDARY AS	

SCALE : 1:100  
DATE : 09.11.98  
DRG. NO.:  
DRAWN : P.J.R.  
CHECKED : M.P.

OWNER'S SIGNATURE  
B. RAMACHANDRA RAO

ARCHITECT'S SIGNATURE  
M. PRADEEP  
ARCHITECT CA/92/15172 R.A.NO. 168  
U 27, ANNA NAGAR, CHENNAI - 600 040.