

PROPOSED RESIDENTIAL FLATS AT DOOR NO.10, EAST MADA STREET IN T.S. NO.77, BLOCK NO.59, NO.140 THIRUVANMIYUR VILLAGE, CHENNAI.

C.C.DN. NO.155, ZONE.10.

SCALE: 1:100 (1"=8'-0")

AREA DETAILS

NO.	DESCRIPTION	SQ. FT.	SQ. M.
1.	PLOT EXTENT	6652.00	617.97
2.	G.F. AREA	3291.44	305.77
3.	F.F. AREA	3427.94	318.45
4.	S.F. AREA	3427.94	318.45
5.	TOTAL AREA	10147.32	944.67
6.	NON F.S.I AREA	234.25	21.76
7.	TOTAL AREA (WITH OUT NON F.S.I AREA)	9913.07	922.92
8.	PLOT COVERAGE 51.93%	F.S.I 1.43	

JOINERY

D	DOOR	3'3" x 7'0"
D1	DOOR	3'0" x 7'0"
D2	DOOR	2'6" x 7'0"
W	WINDOW	5'0" x 4'6"
W1	WINDOW	4'6" x 4'6"
W2	WINDOW	4'0" x 4'6"
V	VENTILATOR	3'0" x 2'0"
RS1	ROLLING SHUTTER	9'0" x 7'0"
RS2	ROLLING SHUTTER	8'0" x 7'0"
D3	DOOR	2'3" x 7'0"
J	JOLLY	6'0" x 4'6"

REFERENCE






PROPOSAL	
ROAD	
BOUNDARY	

OWNER


(Signature)

G. GOUTHAM CHAND, B.E.
CIVIL ENGINEER & CONSULTANT
LICENSED SURVEYOR CLASS NO. 167
CORPORATION OF MADRAS
32, 11TH CROSS STREET


LICENCED SURVEYOR

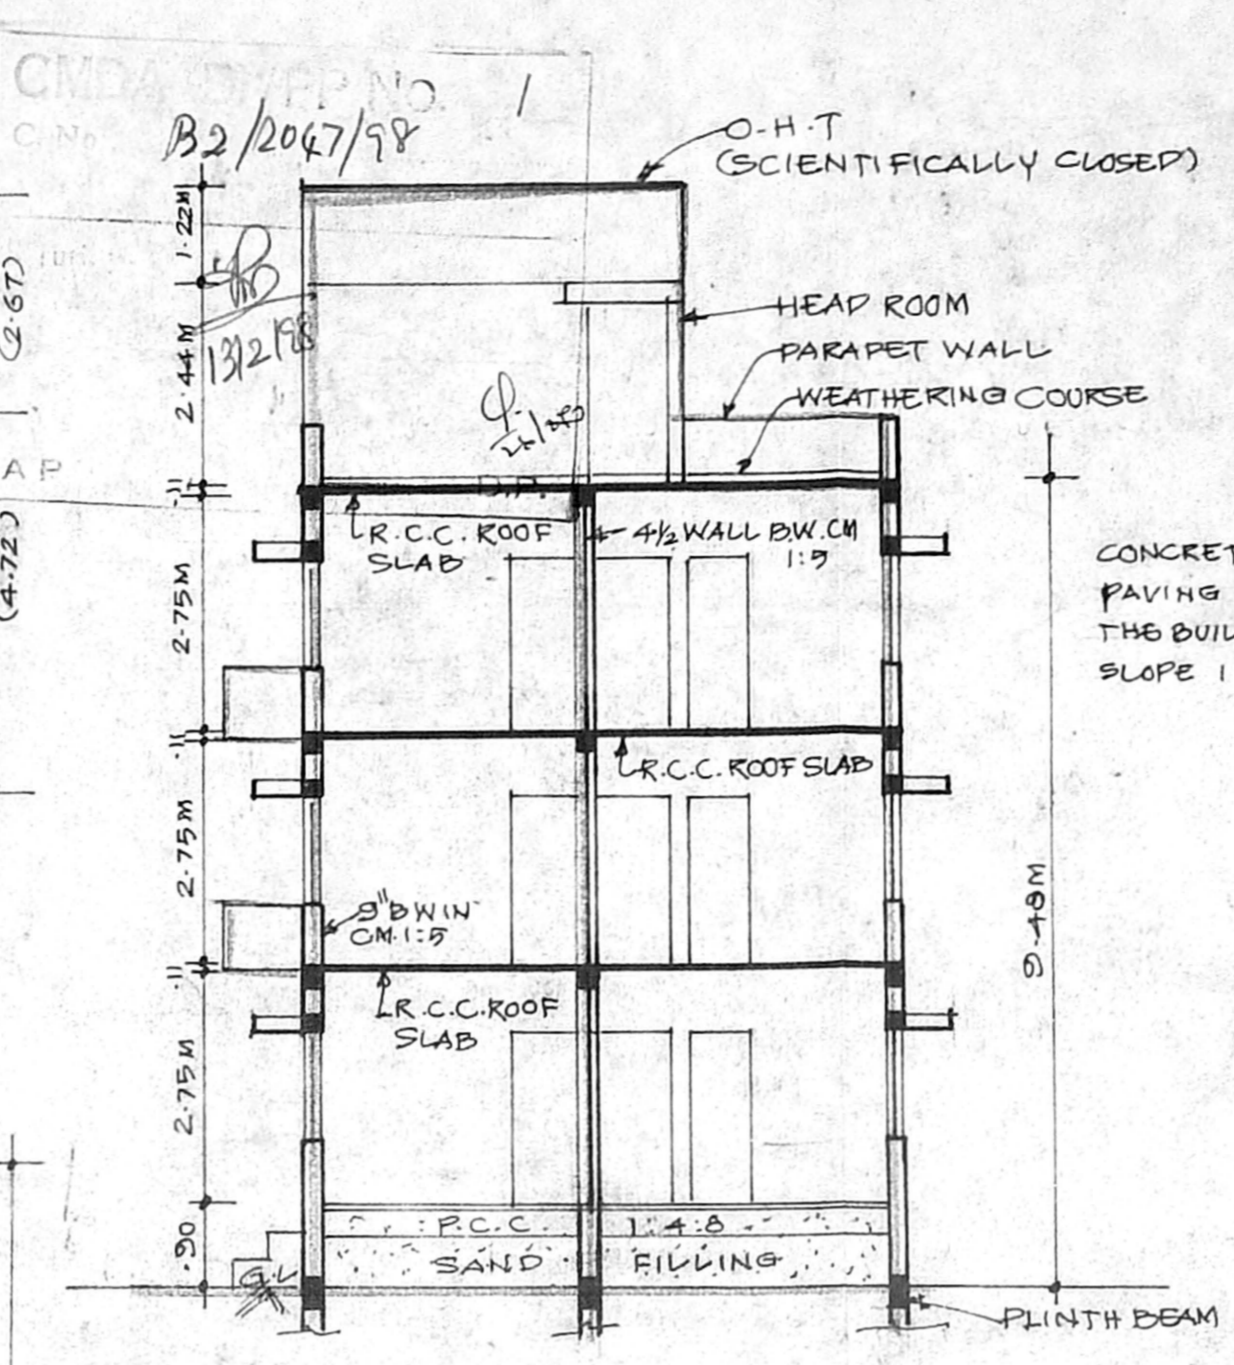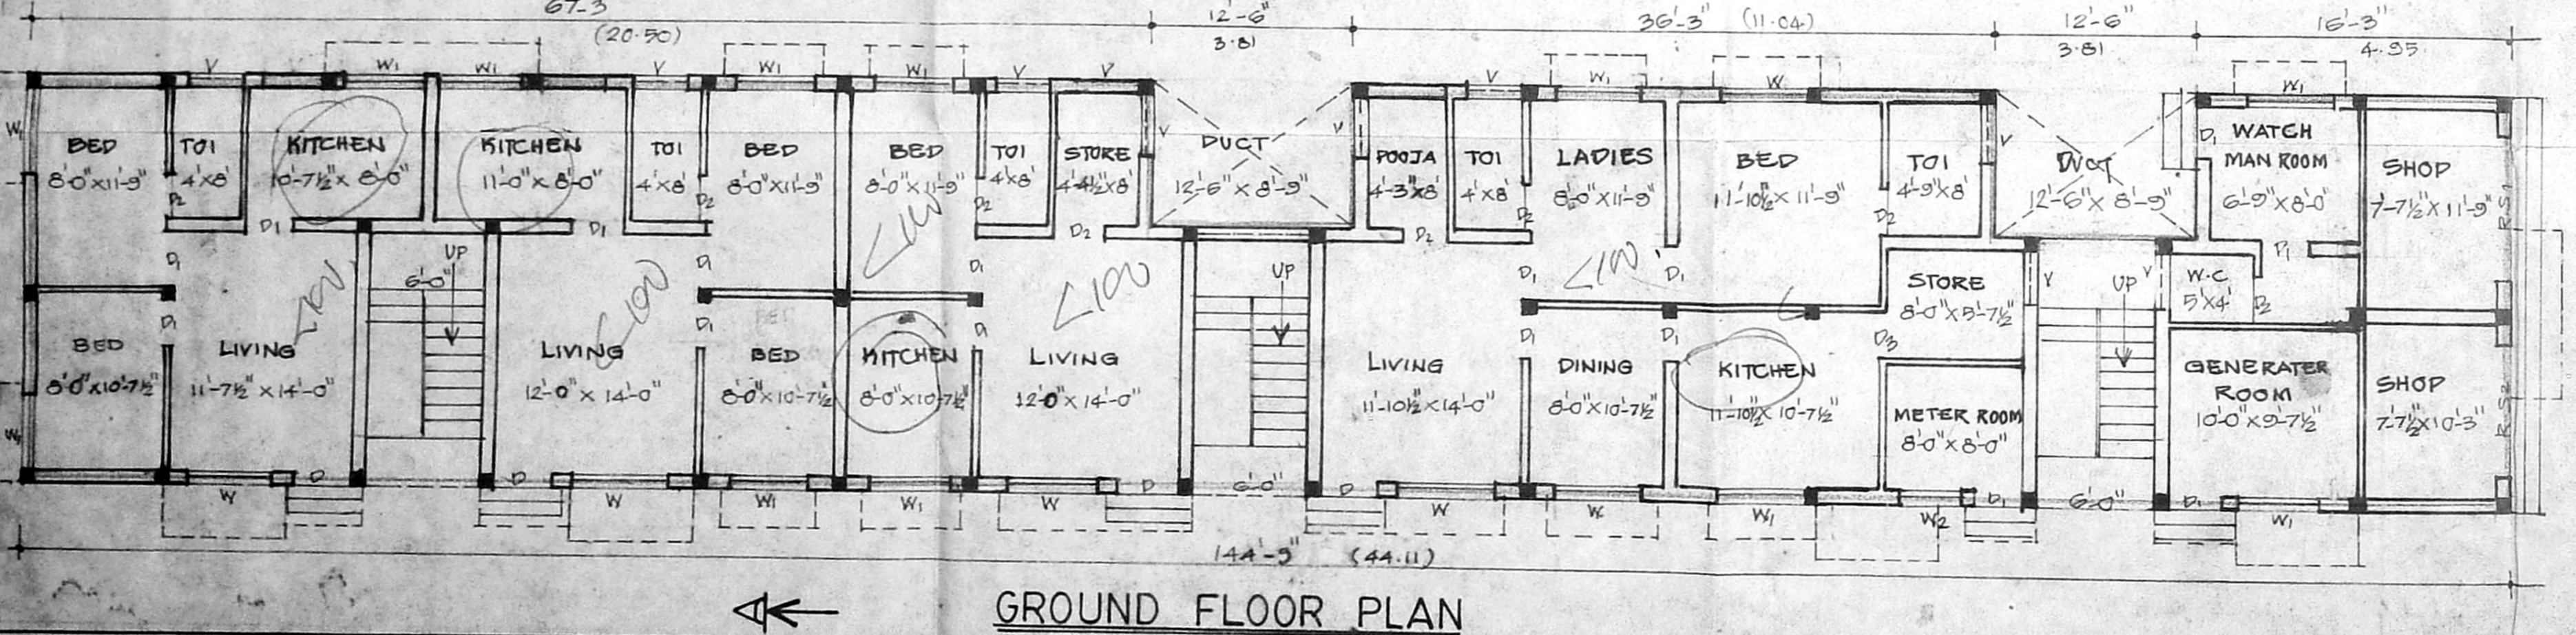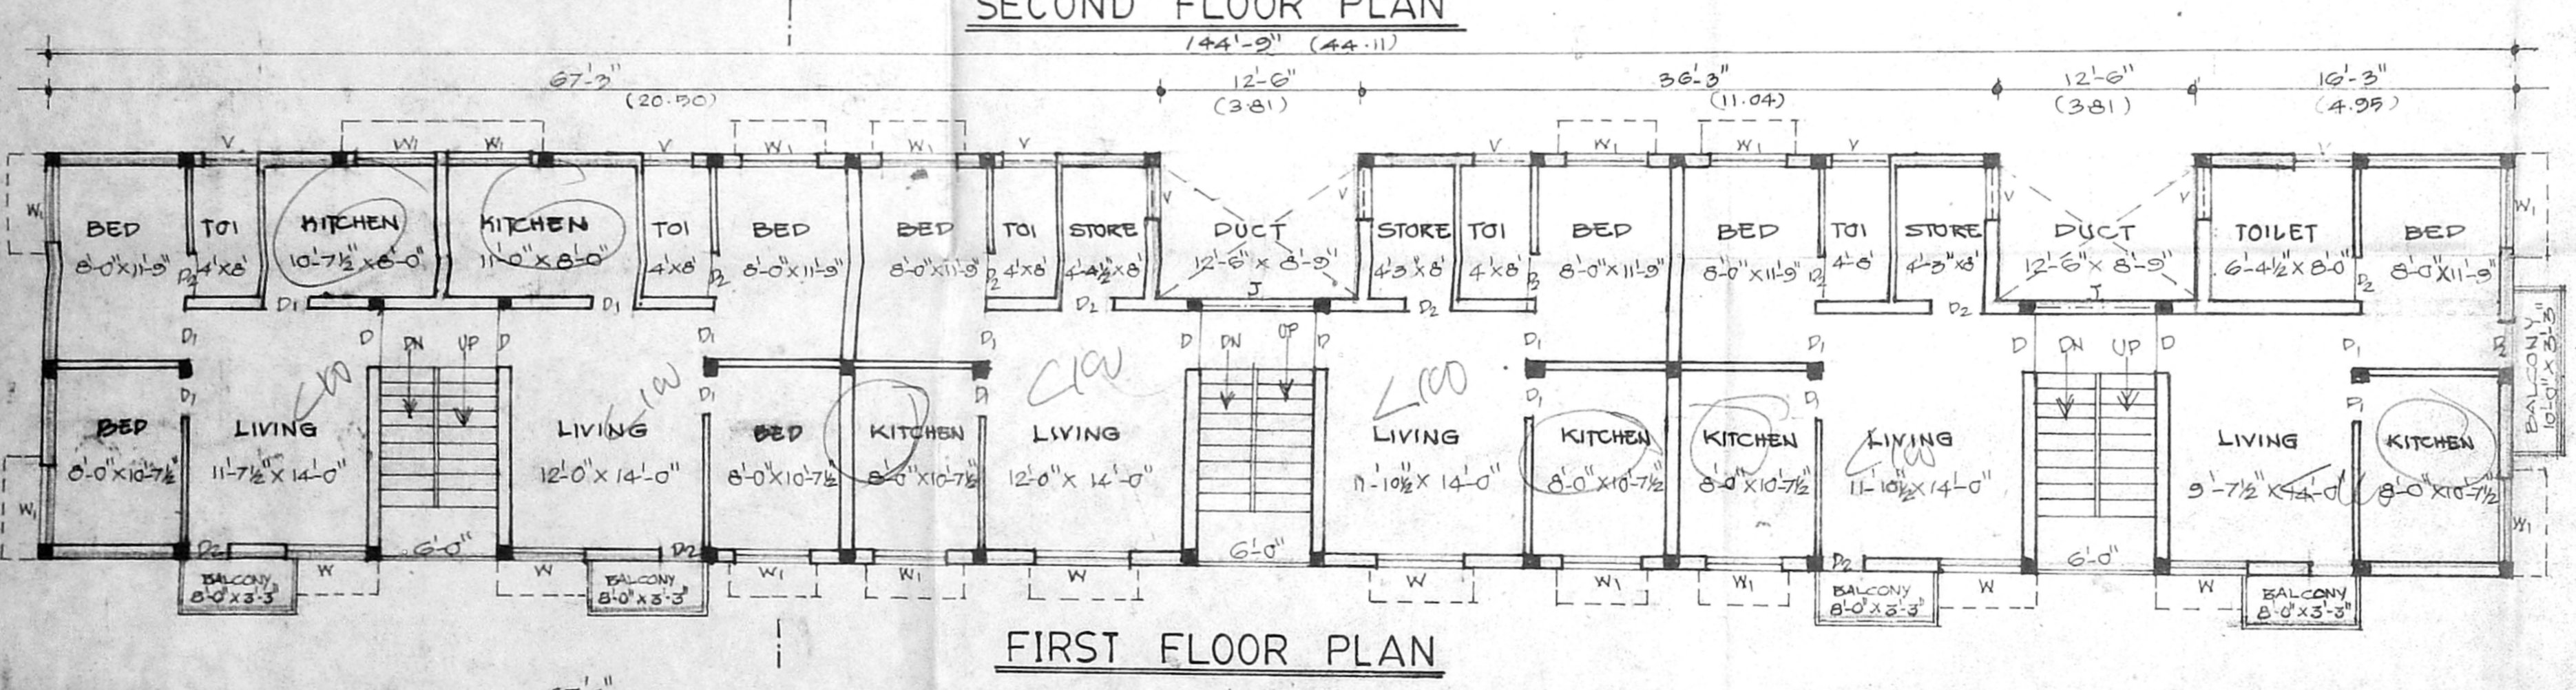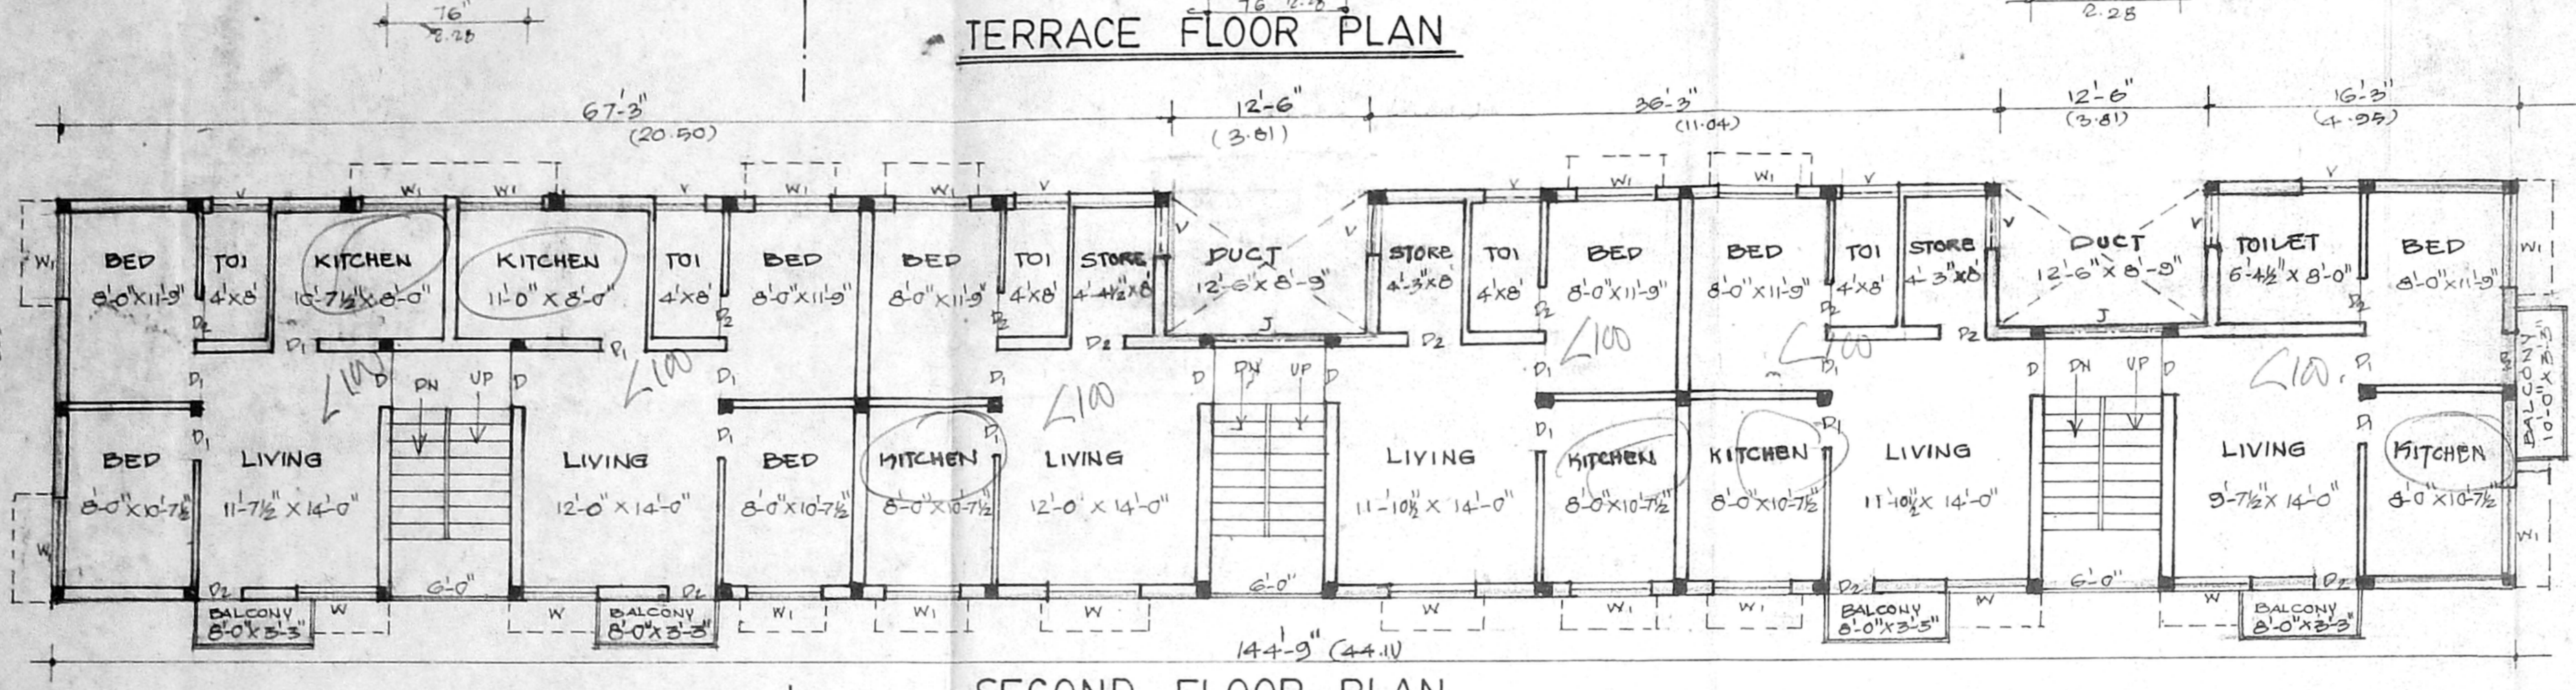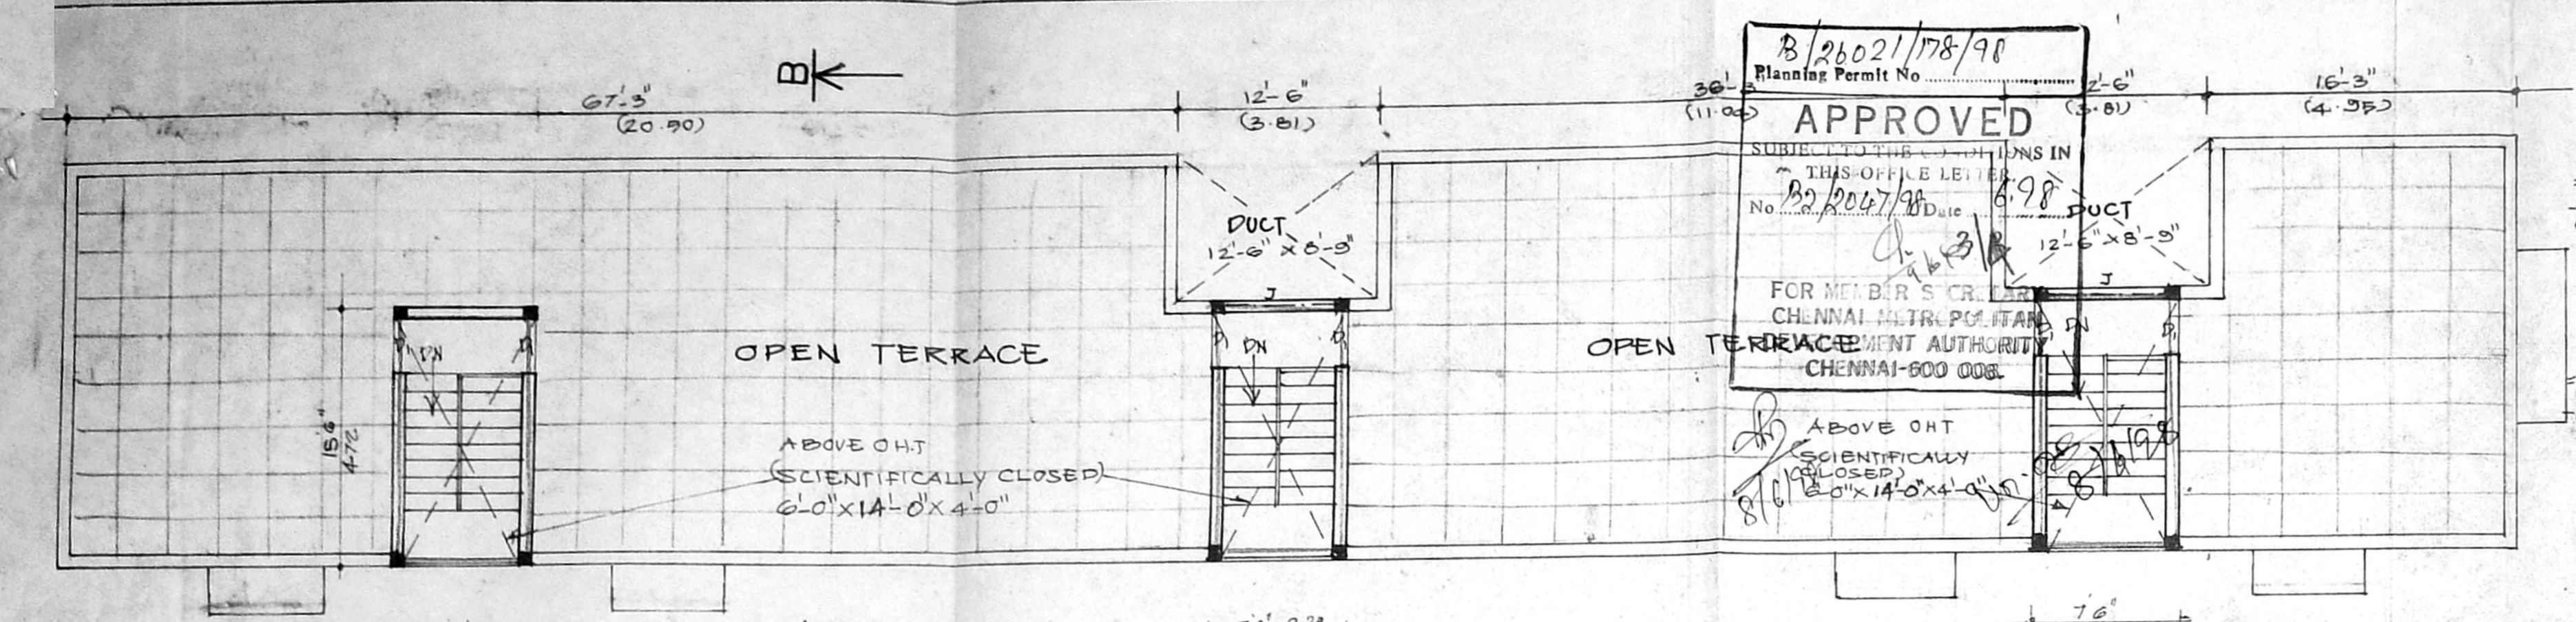


SECTION ON 'AB'

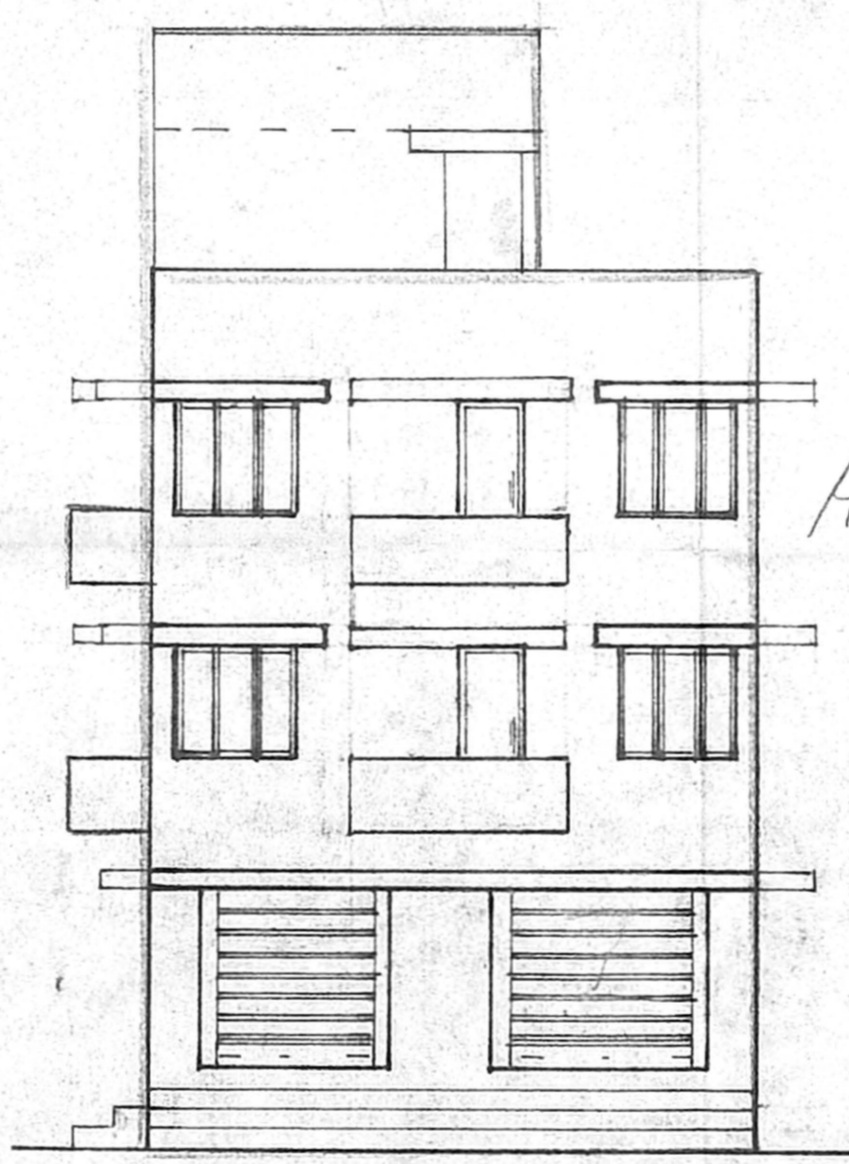

ELEVATION

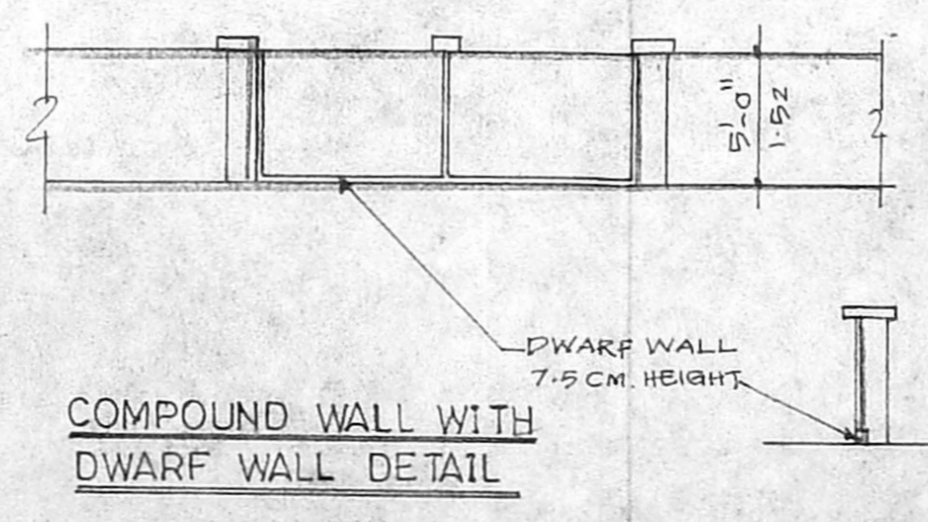


COMPOUND WALL WITH DWARF WALL DETAIL

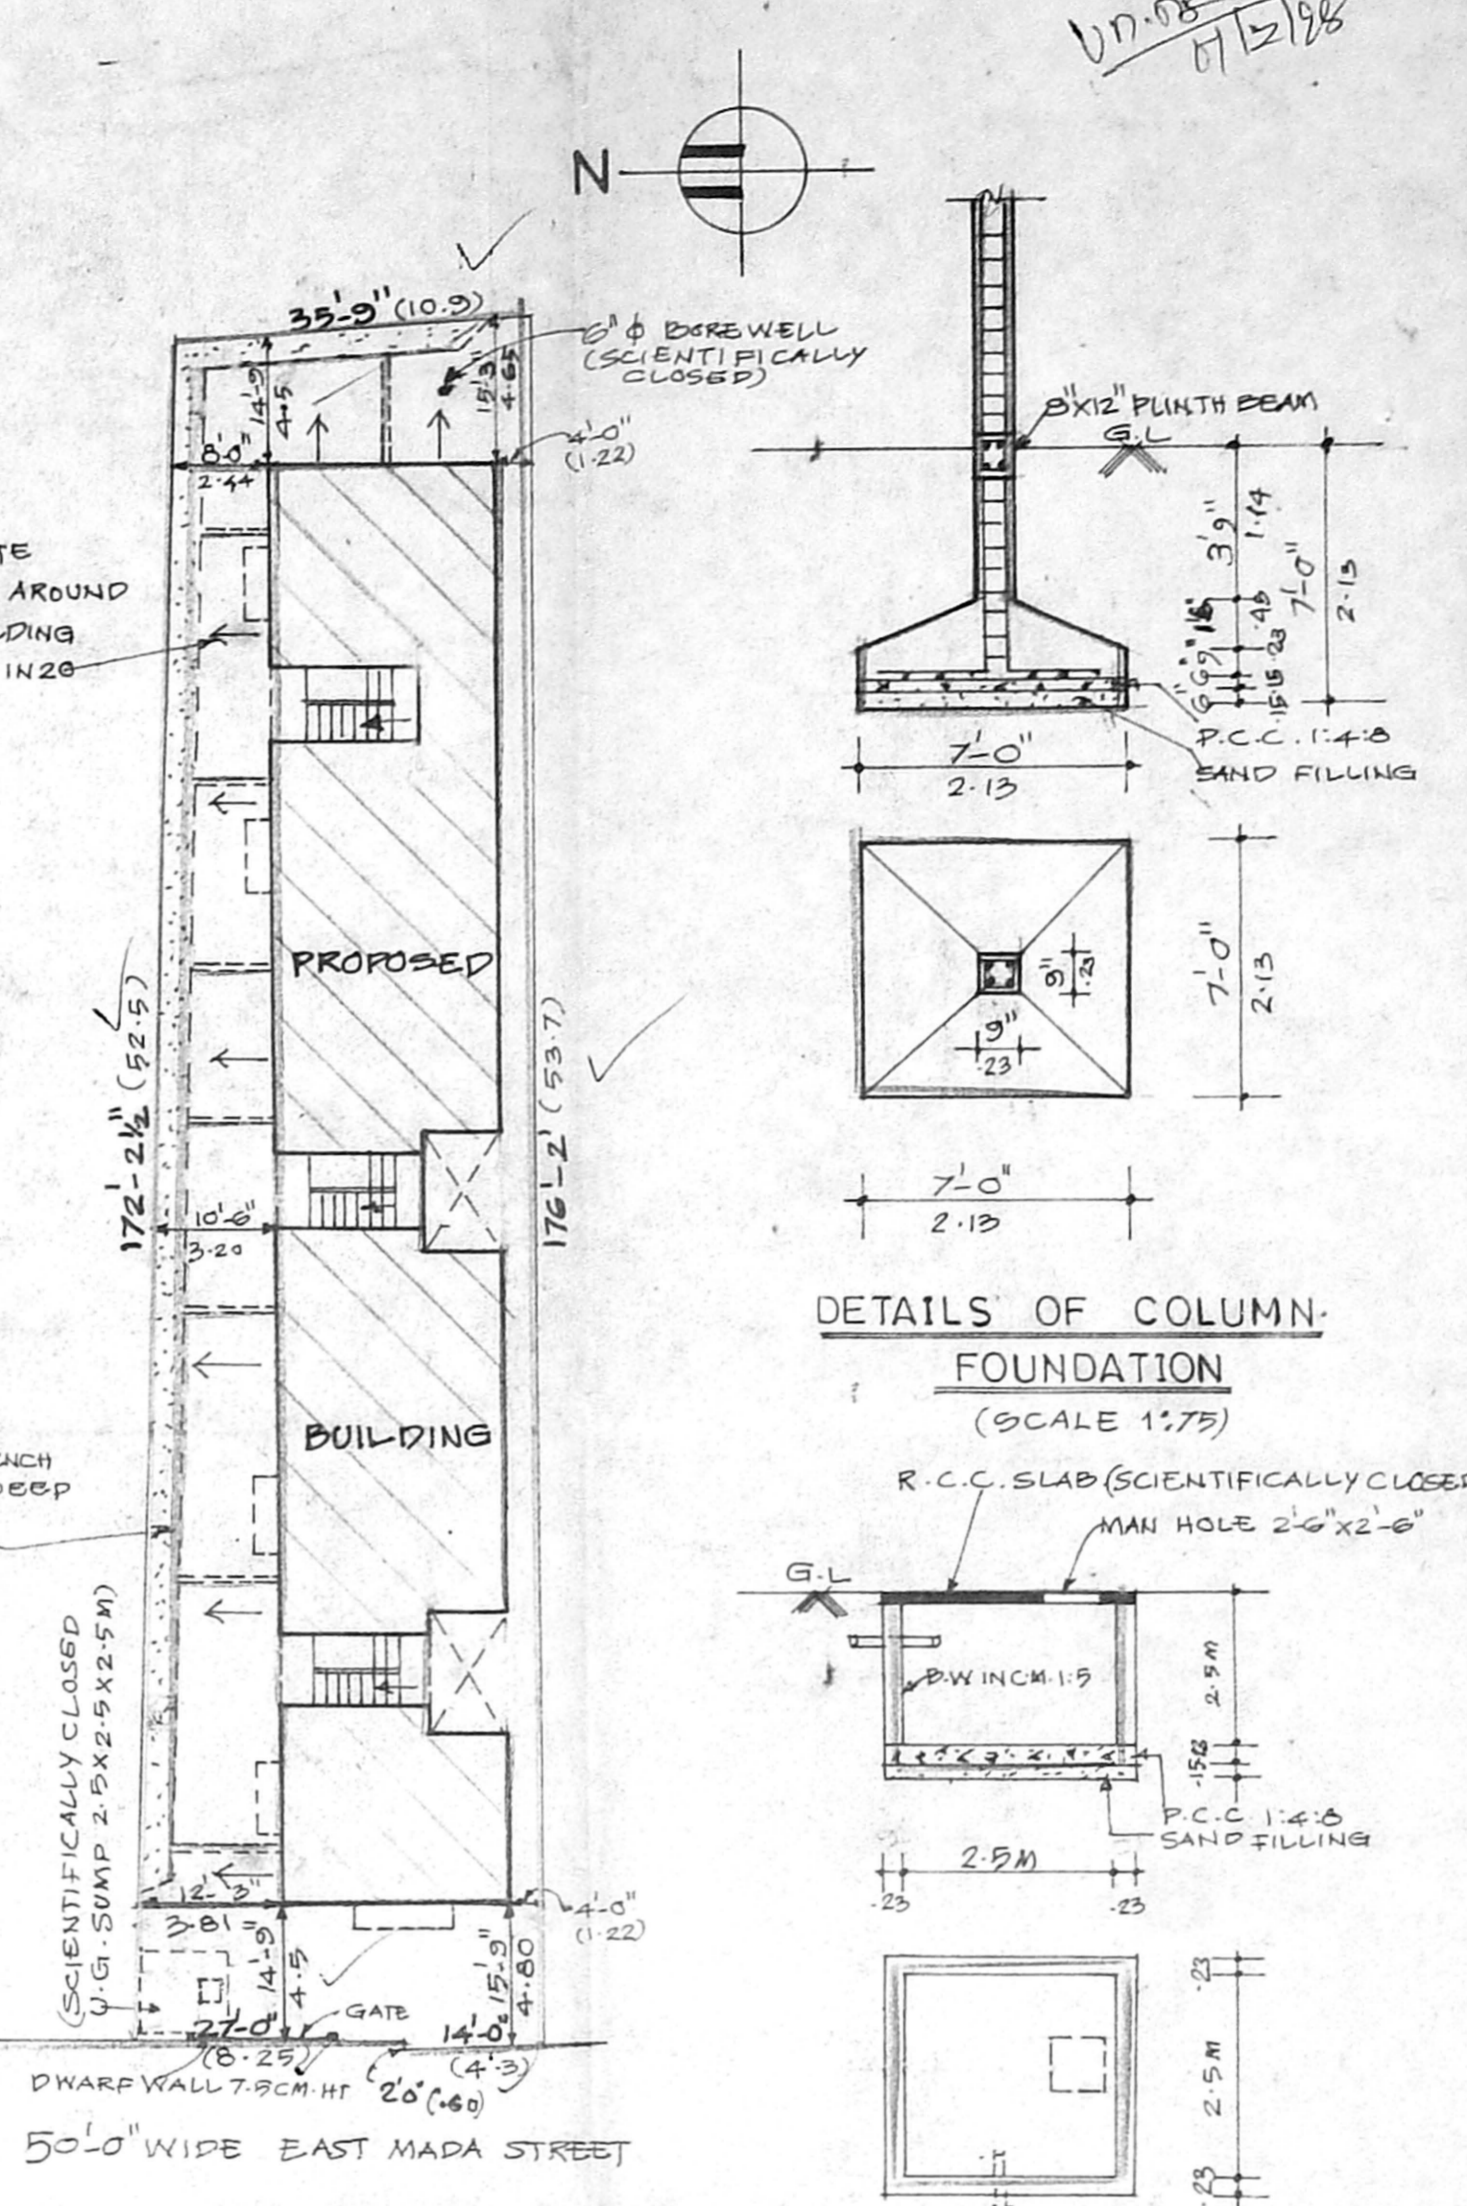


SITE PLAN (SCALE 1:250)

PLAN & SECTION OF SUMP (SCALE 1:100)

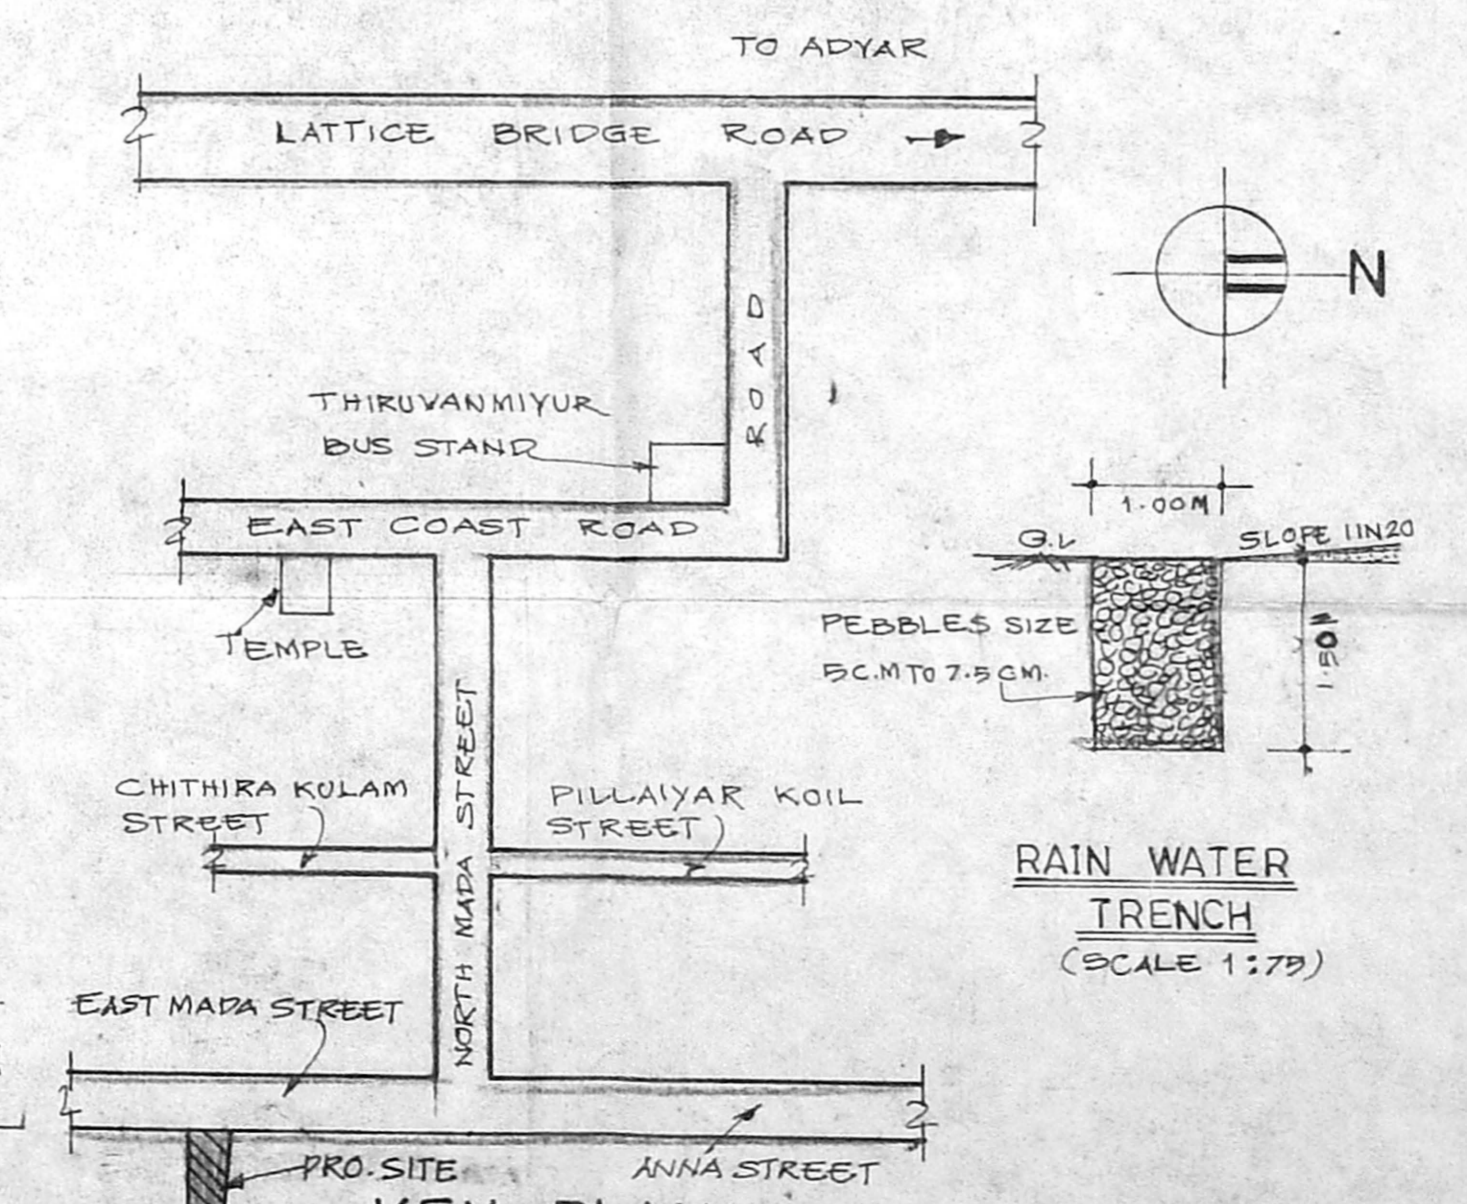

KEY PLAN (NOT TO SCALE)

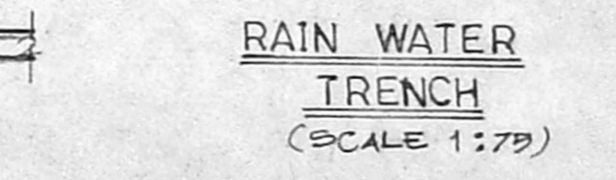

RAIN WATER TRENCH (SCALE 1:75)

DETAILS OF COLUMN-FOUNDATION (SCALE 1:75)

DETAILS OF COLUMN-FOUNDATION (SCALE 1:75)