




GATE & COMPOUND WALL DETAILS

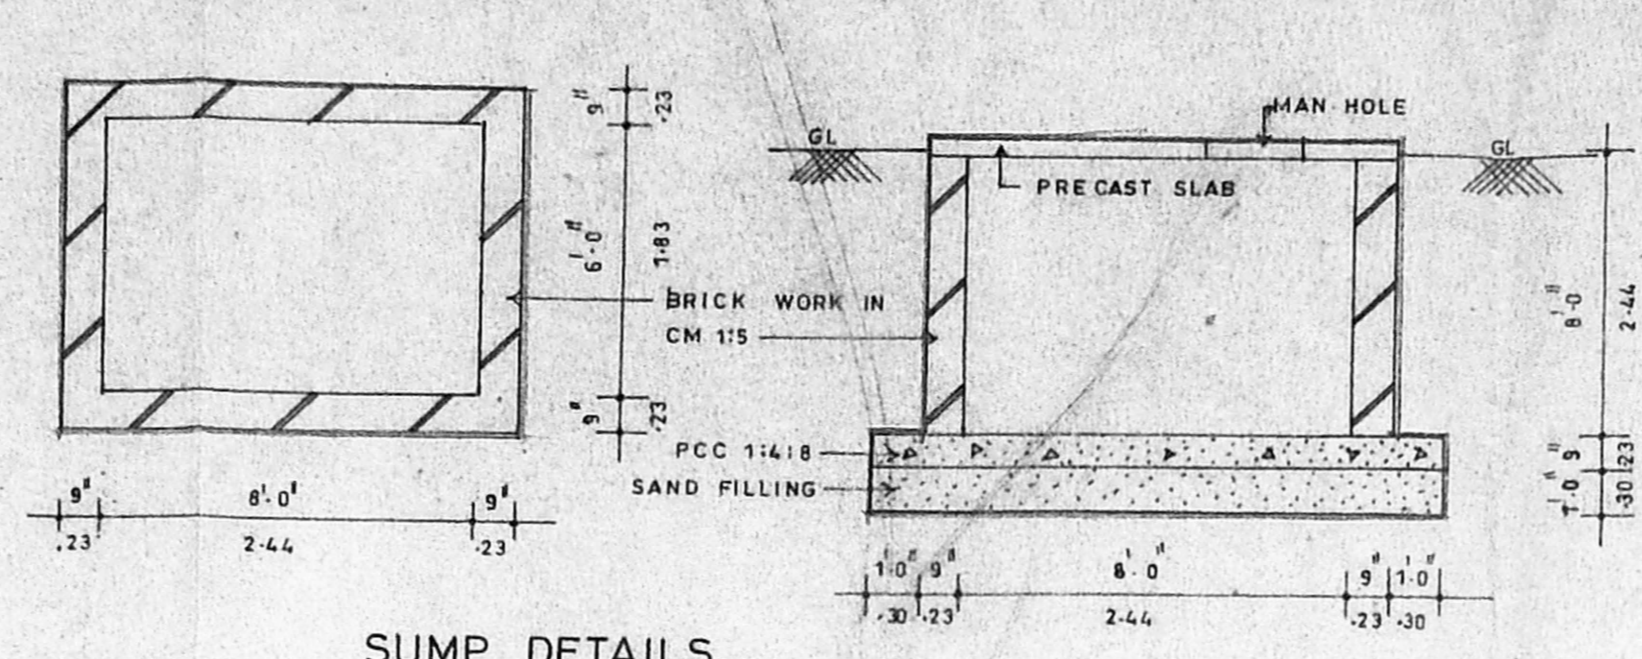

SUMP DETAILS

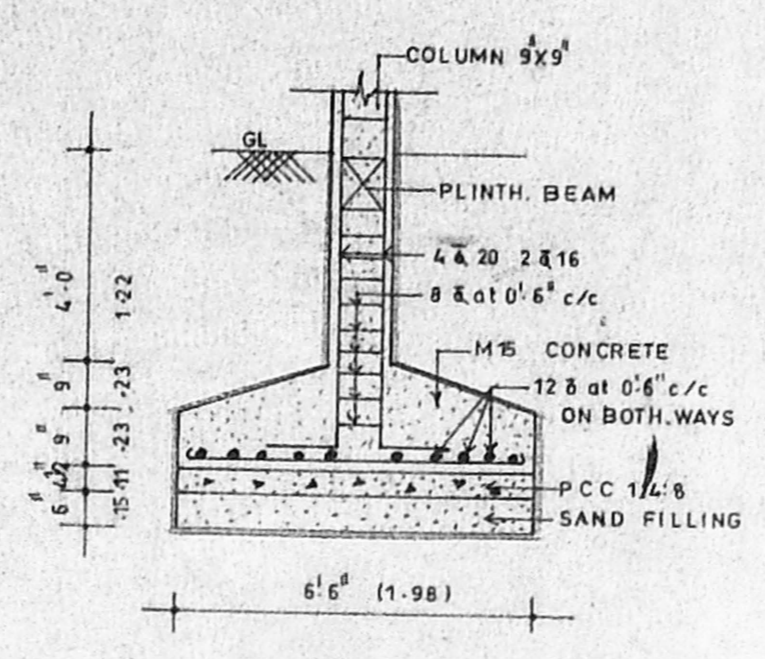

DETAILS OF RCC FOOTING

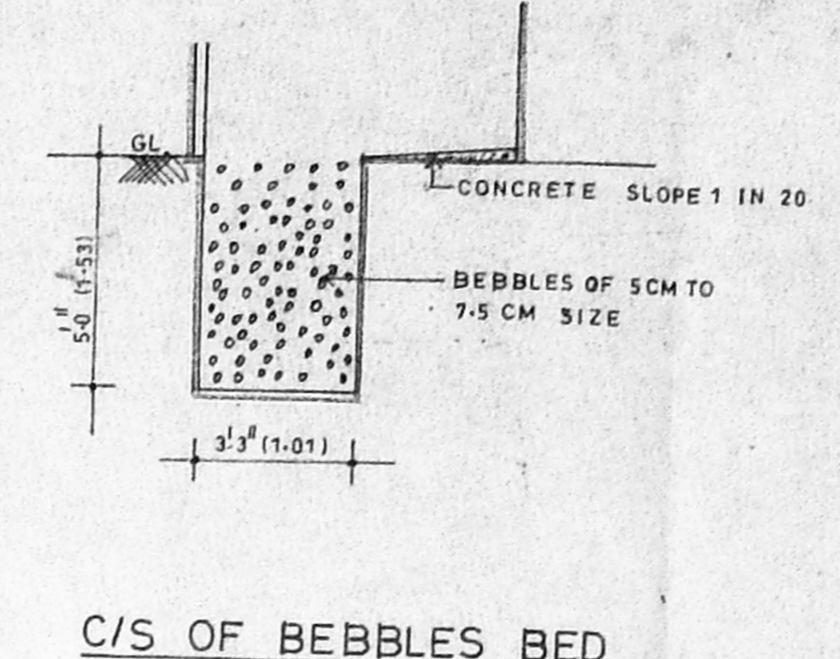

C/S OF BEBBLES BED


JOINERY DETAILS			
S NO	DESCRIPTIONS	DIMENSIONS IN	
		FEET	METRE
D	DOOR	3' 6" x 7' 0"	1.05 x 2.13
D ₁	DOOR	3' 0" x 7' 0"	0.91 x 2.13
D ₂	DOOR	2' 6" x 7' 0"	0.76 x 2.13
O	OPENING	4' 0" x 7' 0"	1.22 x 2.13
W	WINDOW	3' 0" x 5' 6"	0.91 x 1.68
W ₁	WINDOW	3' 0" x 5' 6"	0.91 x 1.68
V	VENTILATOR	3' 0" x 2' 0"	0.91 x 0.61
J ₁	JOLLY	3' 0" x 5' 6"	0.91 x 1.68
FO	FRENCH DOOR	3' 0" x 5' 6"	0.91 x 1.68
W ₂	WINDOW	7' 0" x 4' 0"	2.13 x 1.22

CMDA (B) NO. 1
C No. 20900/98
Asst. Surveyor
CHENNAI METROPOLITAN DEVELOPMENT AUTHORITY
CHENNAI-600 008.


AP SPECIFICATIONS

B/26311/56/99
 Planning Permit No.
APPROVED
 SUBJECT TO THE CONDITIONS IN THIS OFFICE LETTER
 No. 20900/98 dated 15/2/99


FOR MEMBER SECRETARY
 CHENNAI METROPOLITAN DEVELOPMENT AUTHORITY
 CHENNAI-600 008.

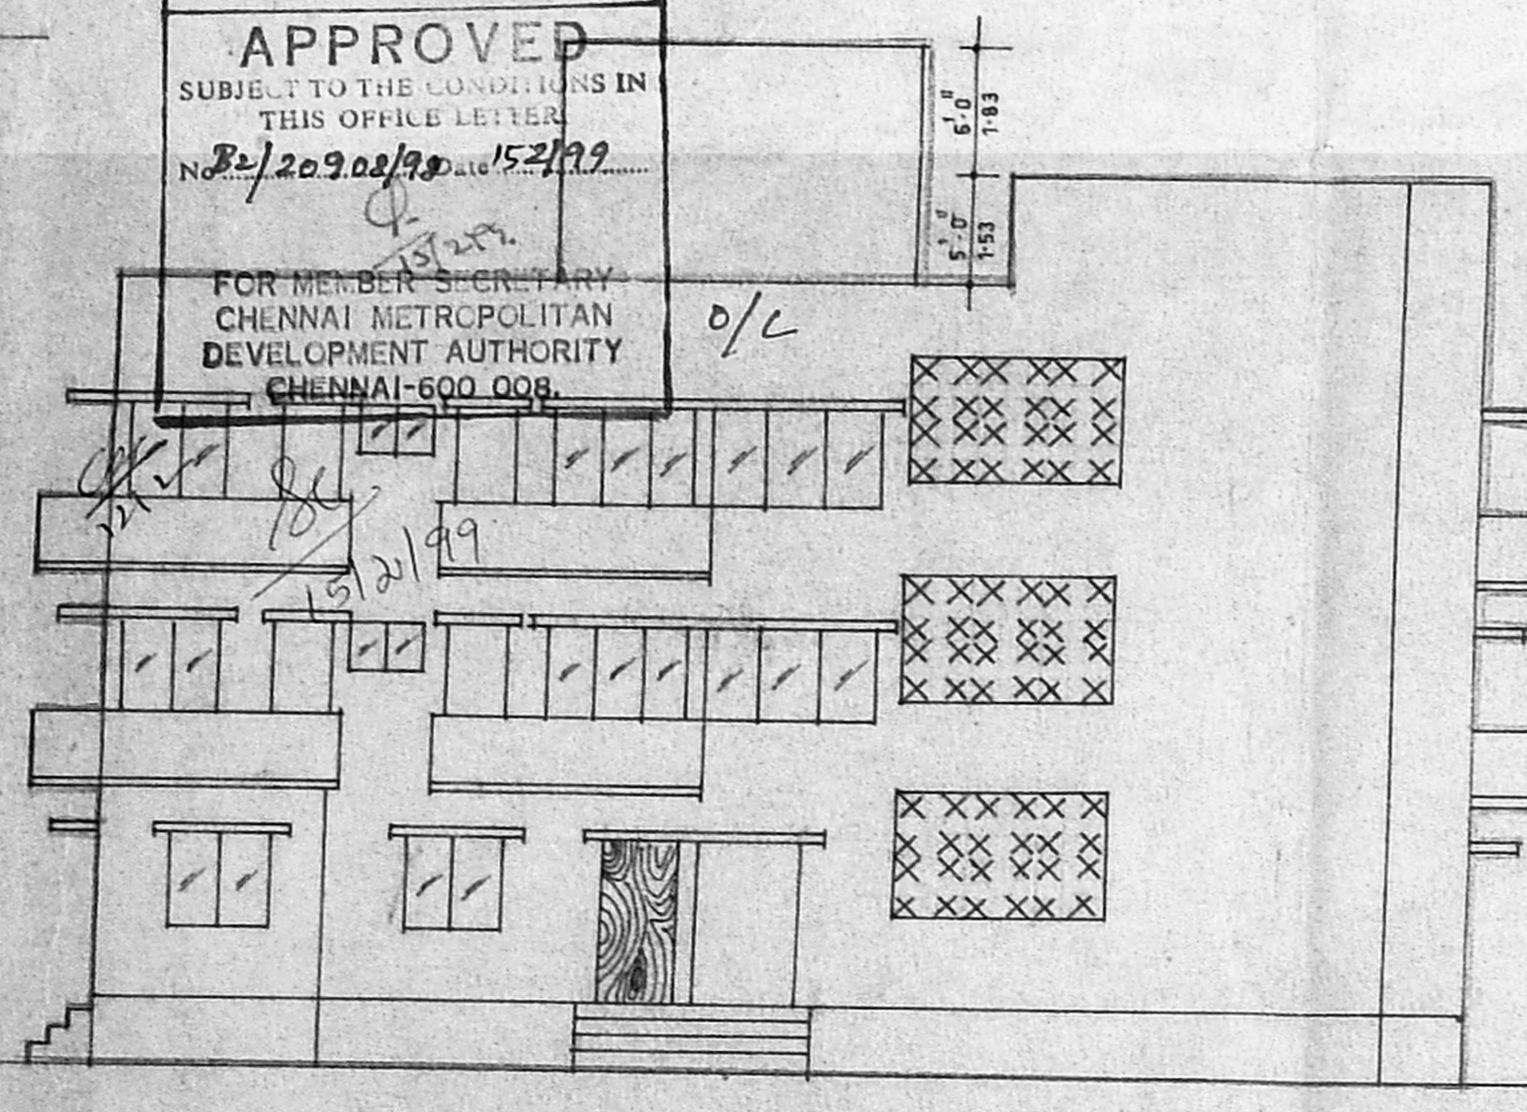


FRONT ELEVATION

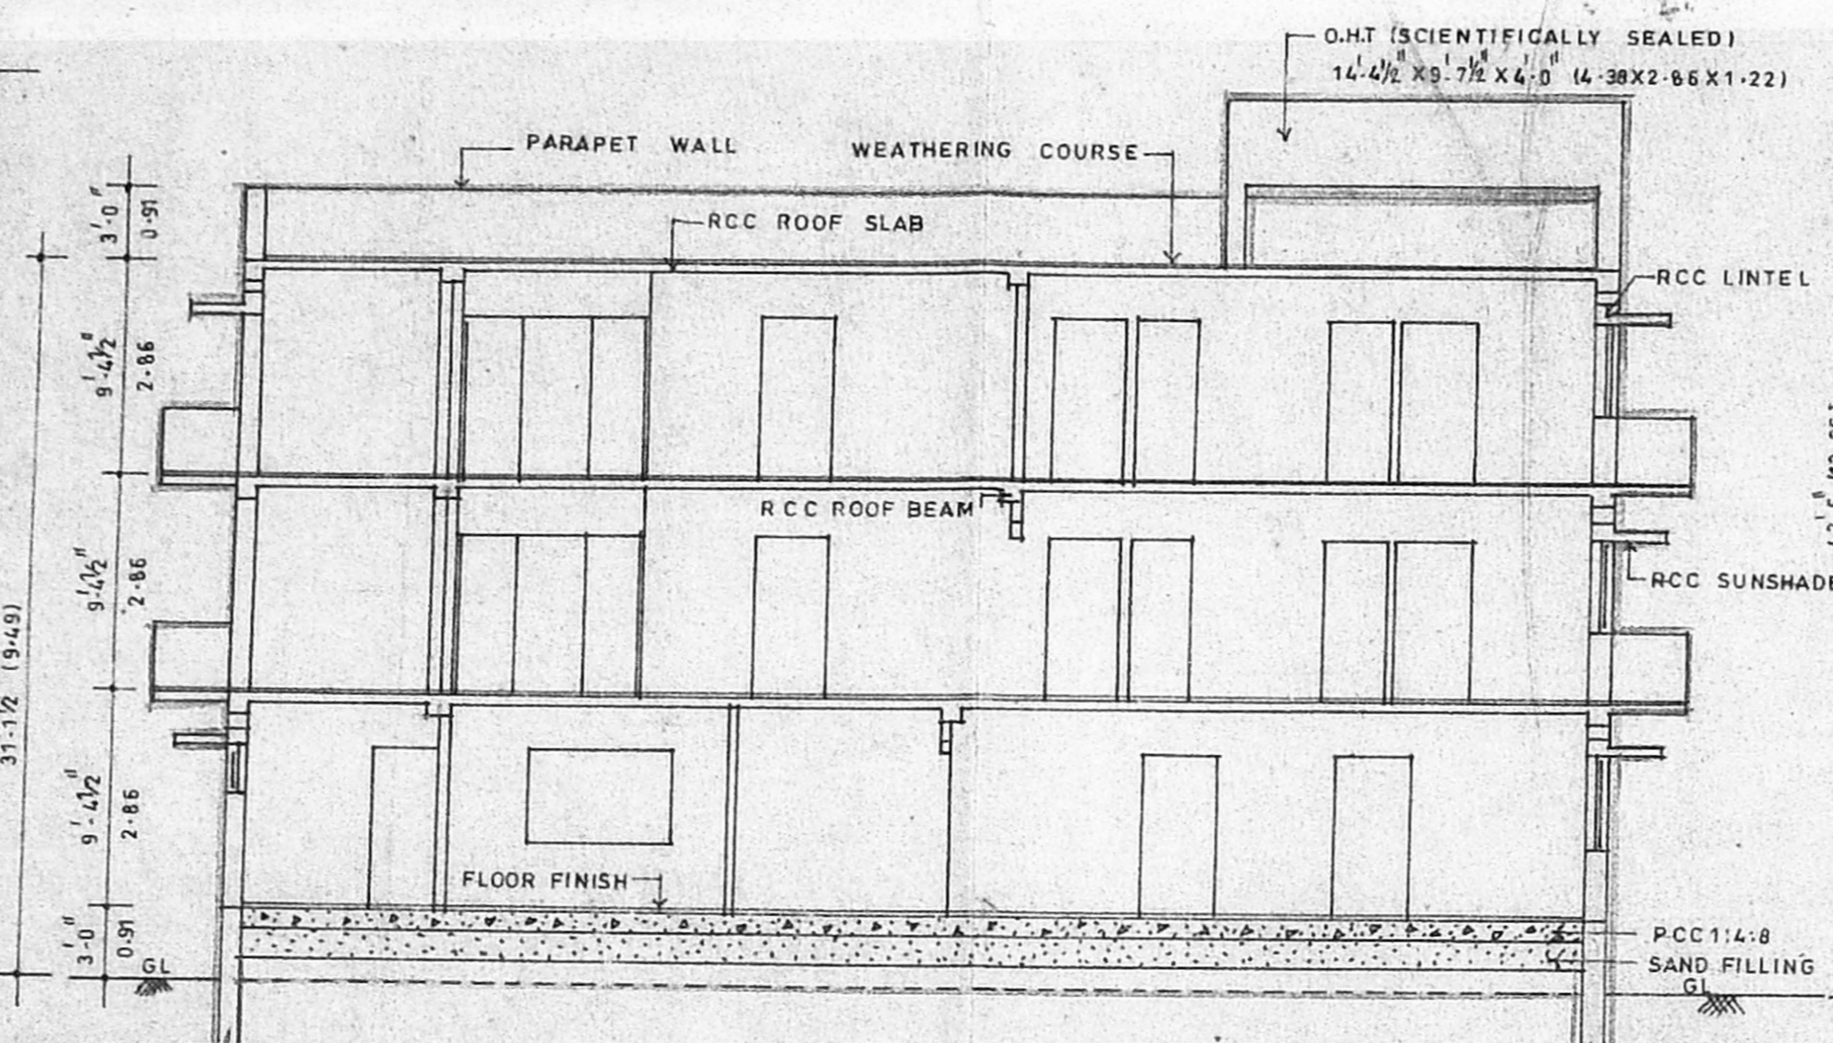

SECTION ON AB

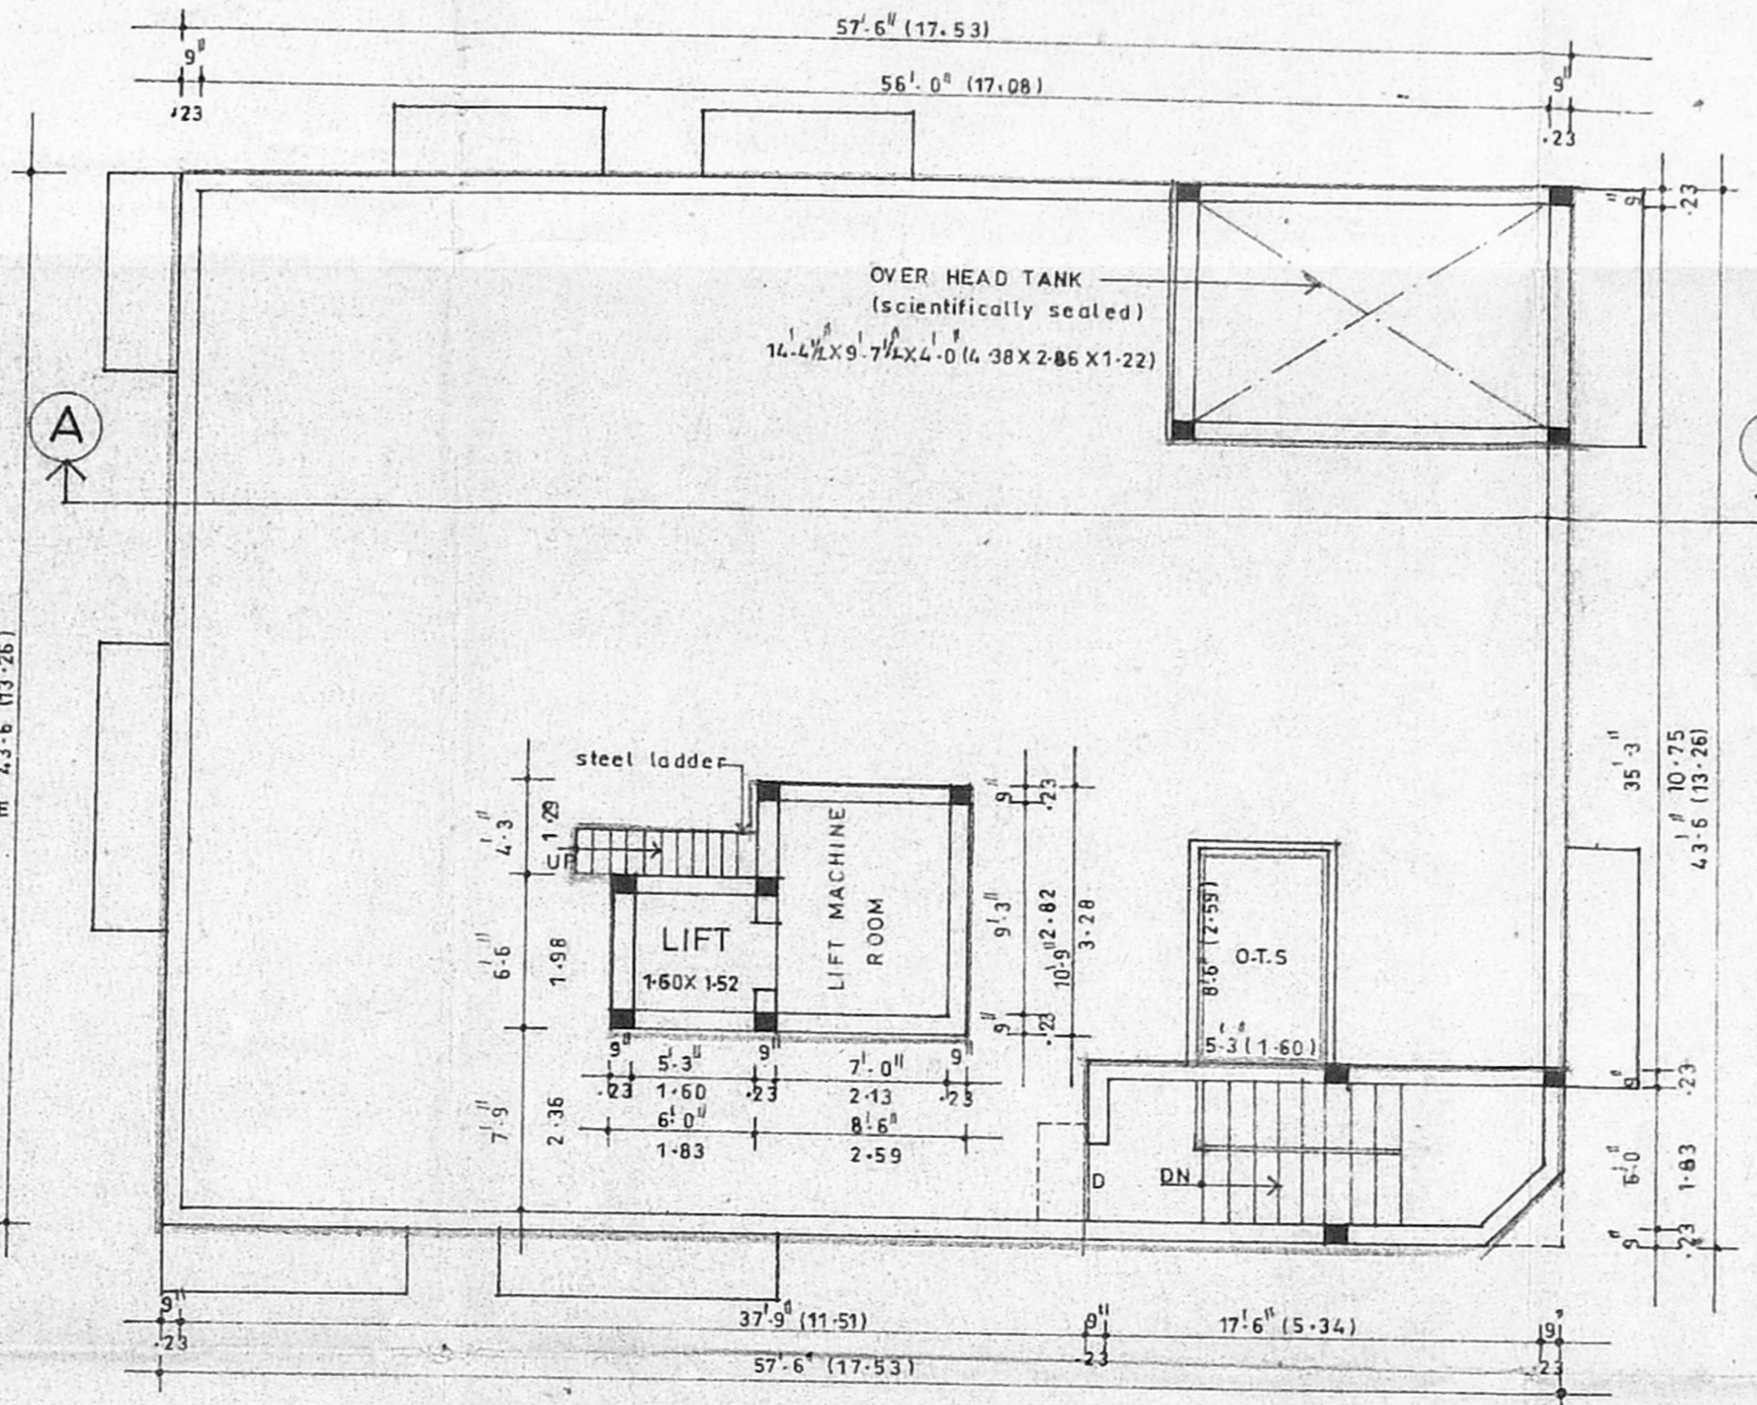

TERRACE FLOOR PLAN

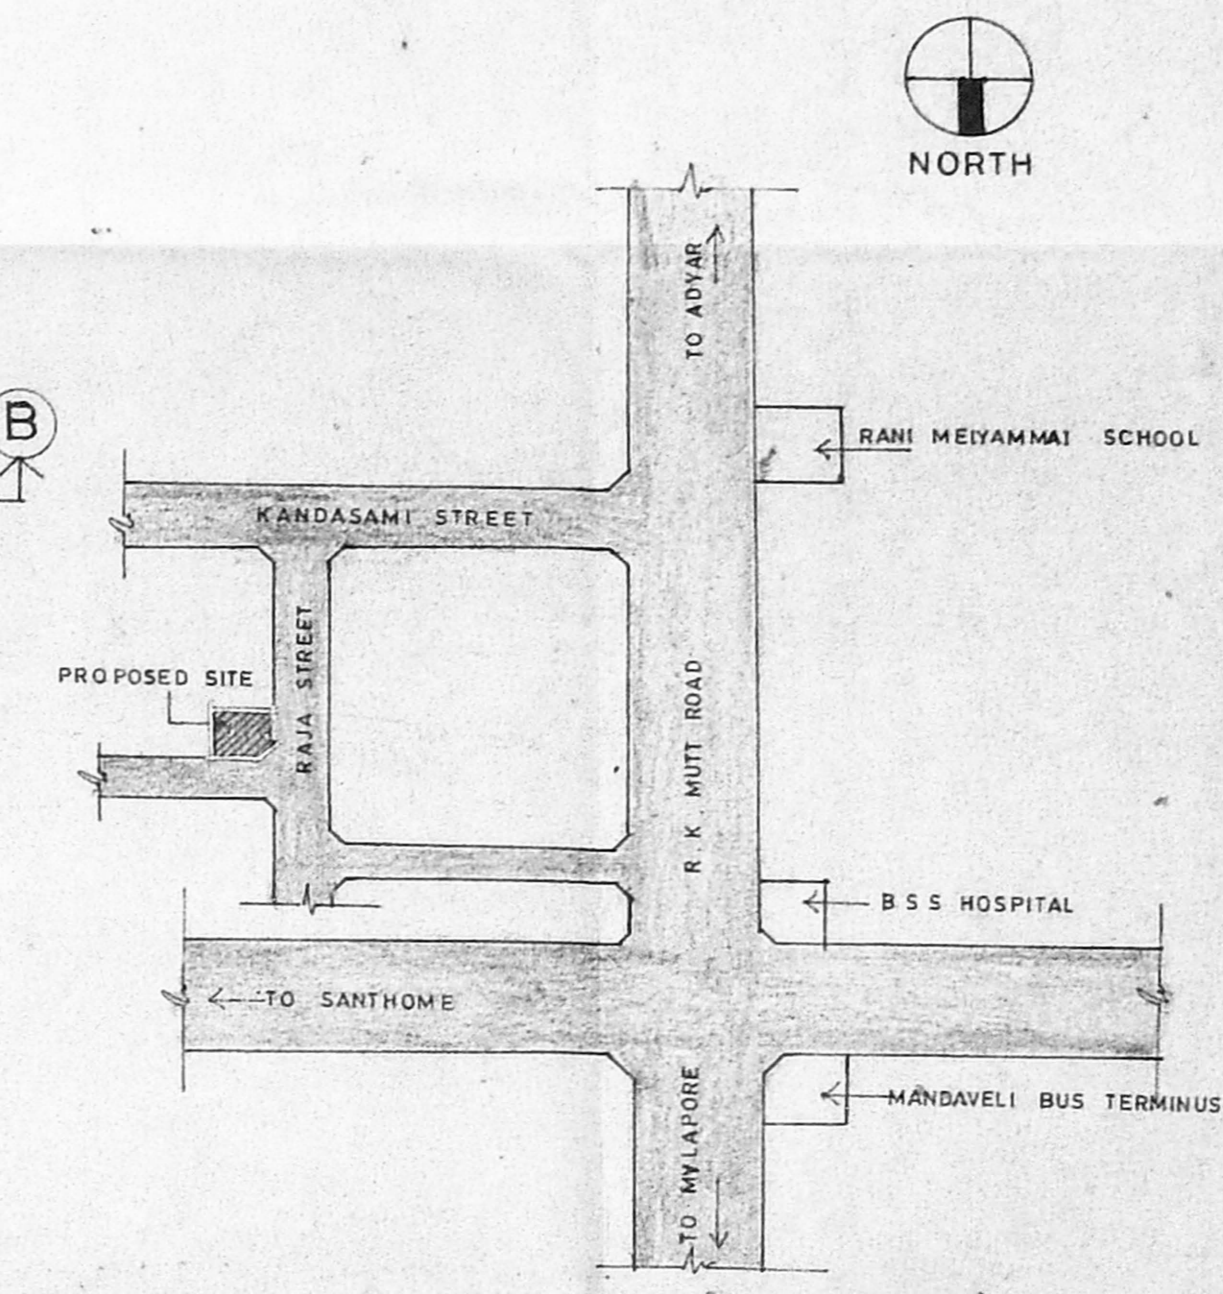


KEY PLAN (NOT TO SCALE)


ALL BRICKWORK IN CM 1:5
 FOUNDATION AND BASEMENT PCC 1:4:8
 FOUNDATION AND BASEMENT FILLED WITH RIVERSAND
 ROOF SLAB, LINTEL, SUNSHADE, ETC 1:2:4 M15.
 MAINDOOR TEAKWOOD AND OTHERS MALASIAN SAL
 WALL PLASTERING WITH CM 1:3 AND PAINTED
 WITH CEMENT PAINTS
 WOOD WORK FINISHED WITH ENAMEL PAINTS
 WEATHERING COURSE IN CEMENT MORTAR MIX
 PRESSED TILES LAID OVER WEATHERING COURSE
 IN CM 1:3

AREA DETAILS		
	SG. FT	SR. M
PLOT AREA	5251.52	488.06
GROUND FLOOR AREA	2219	207
NON FSI AREA (E.B. ROOM & WATCHMAN ROOM)	214	19.88
FIRST FLOOR AREA	274.3	255
SECOND FLOOR AREA	274.3	255
TOTAL FLOOR AREA	7704	716
FLOOR SPACE INDEX	1.47	


COLOUR INDEX	
PROPOSED	[Symbol]
ROAD	[Symbol]
BOUNDARY	[Symbol]
JOB NO : 21/98	SCALE : 1" = 30' (1:360)
DRG NO : 01/21/98	DRAWN BY: B.LATHA
DATE : 07-05-98	CHECKED BY:

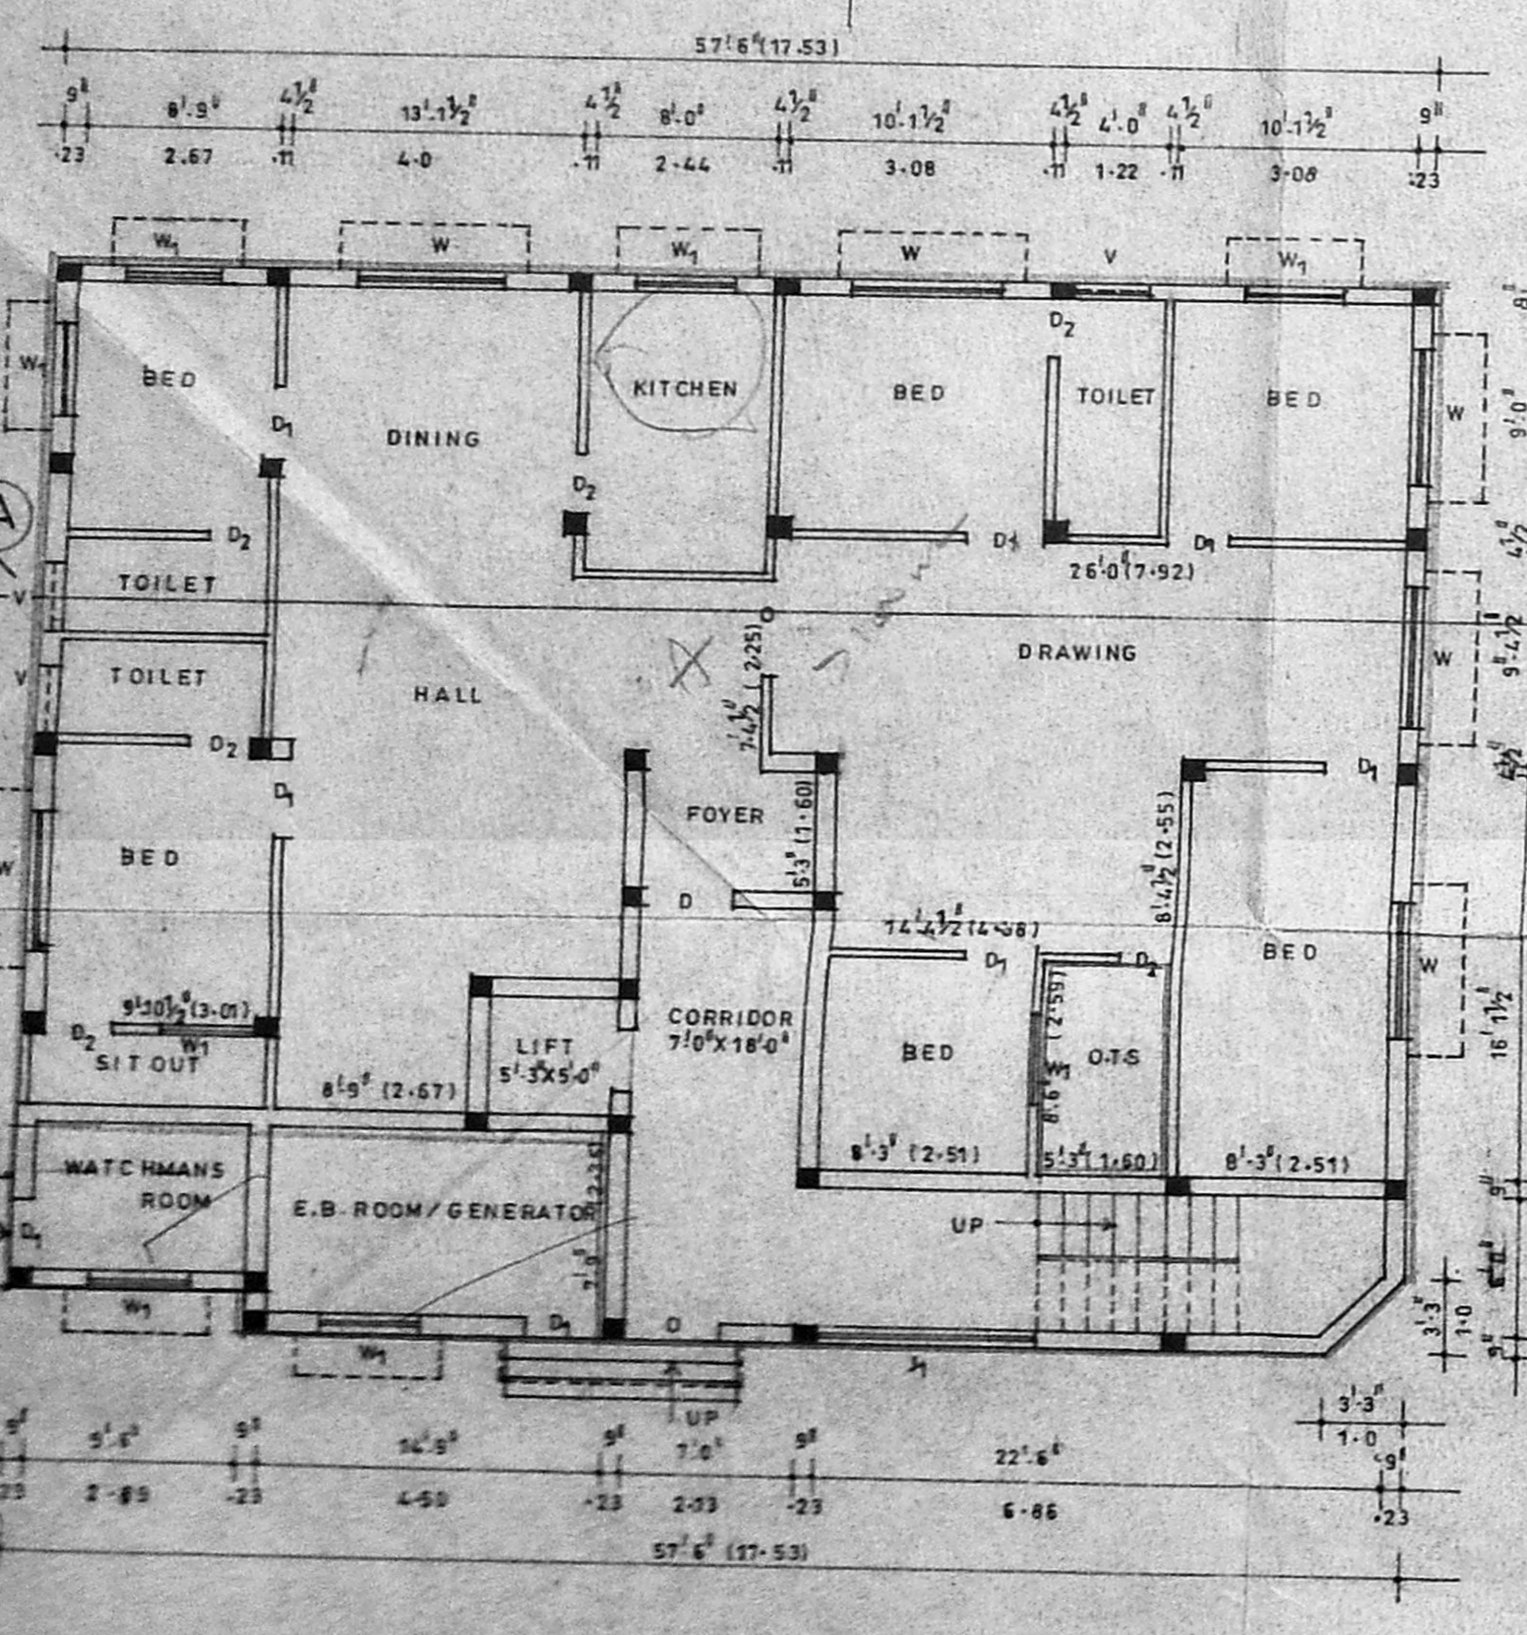


GROUND FLOOR PLAN

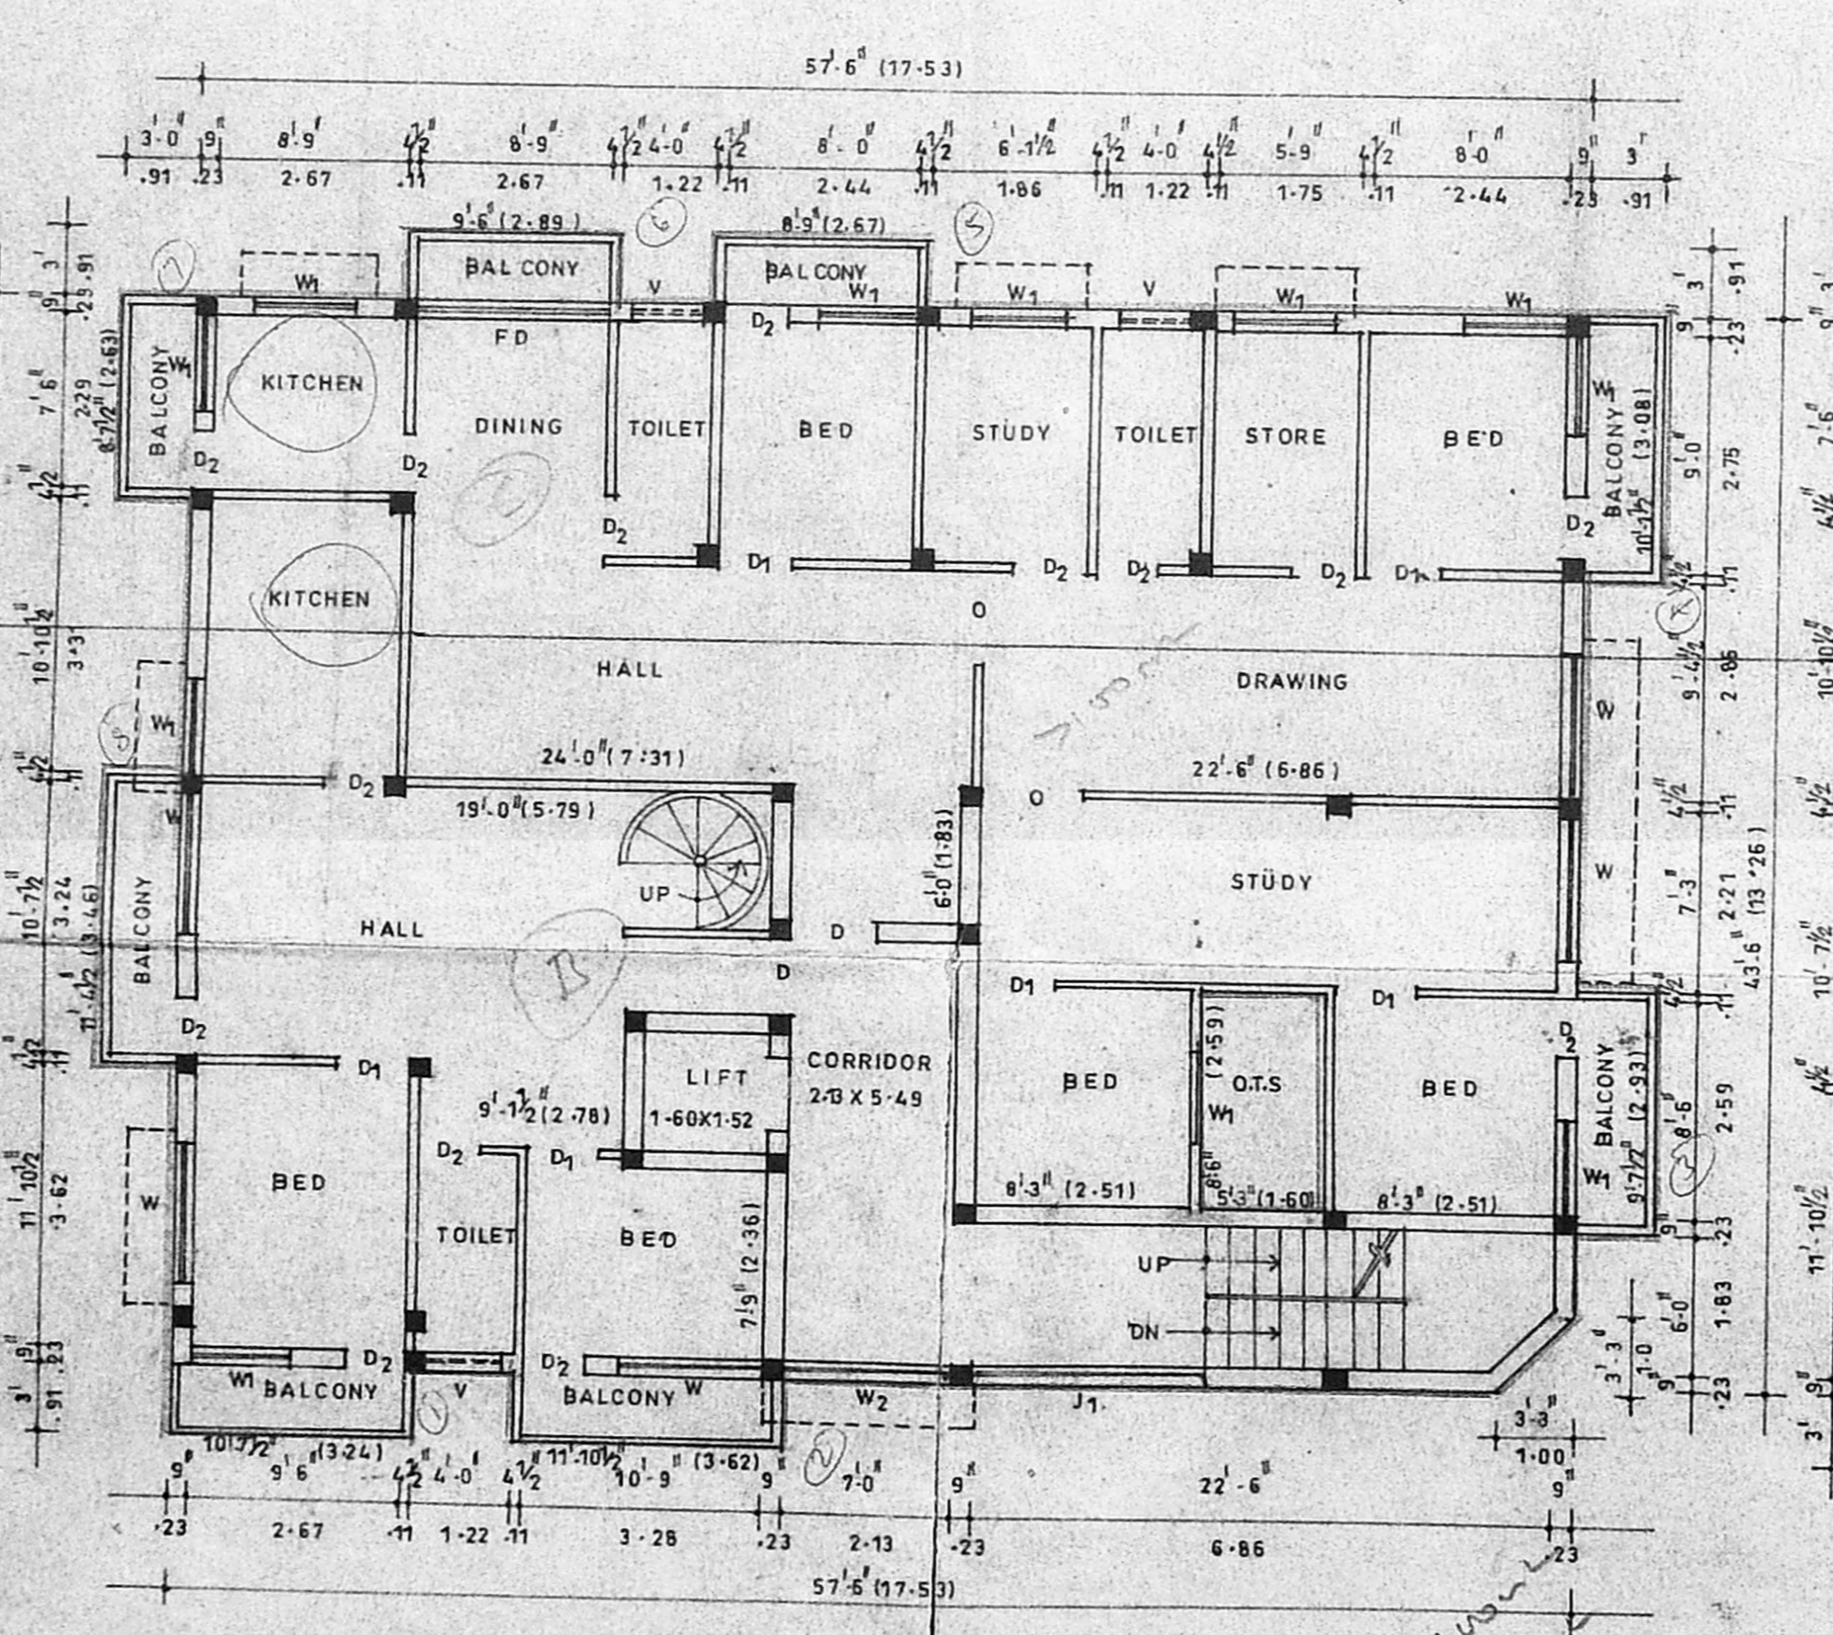

FIRST FLOOR PLAN

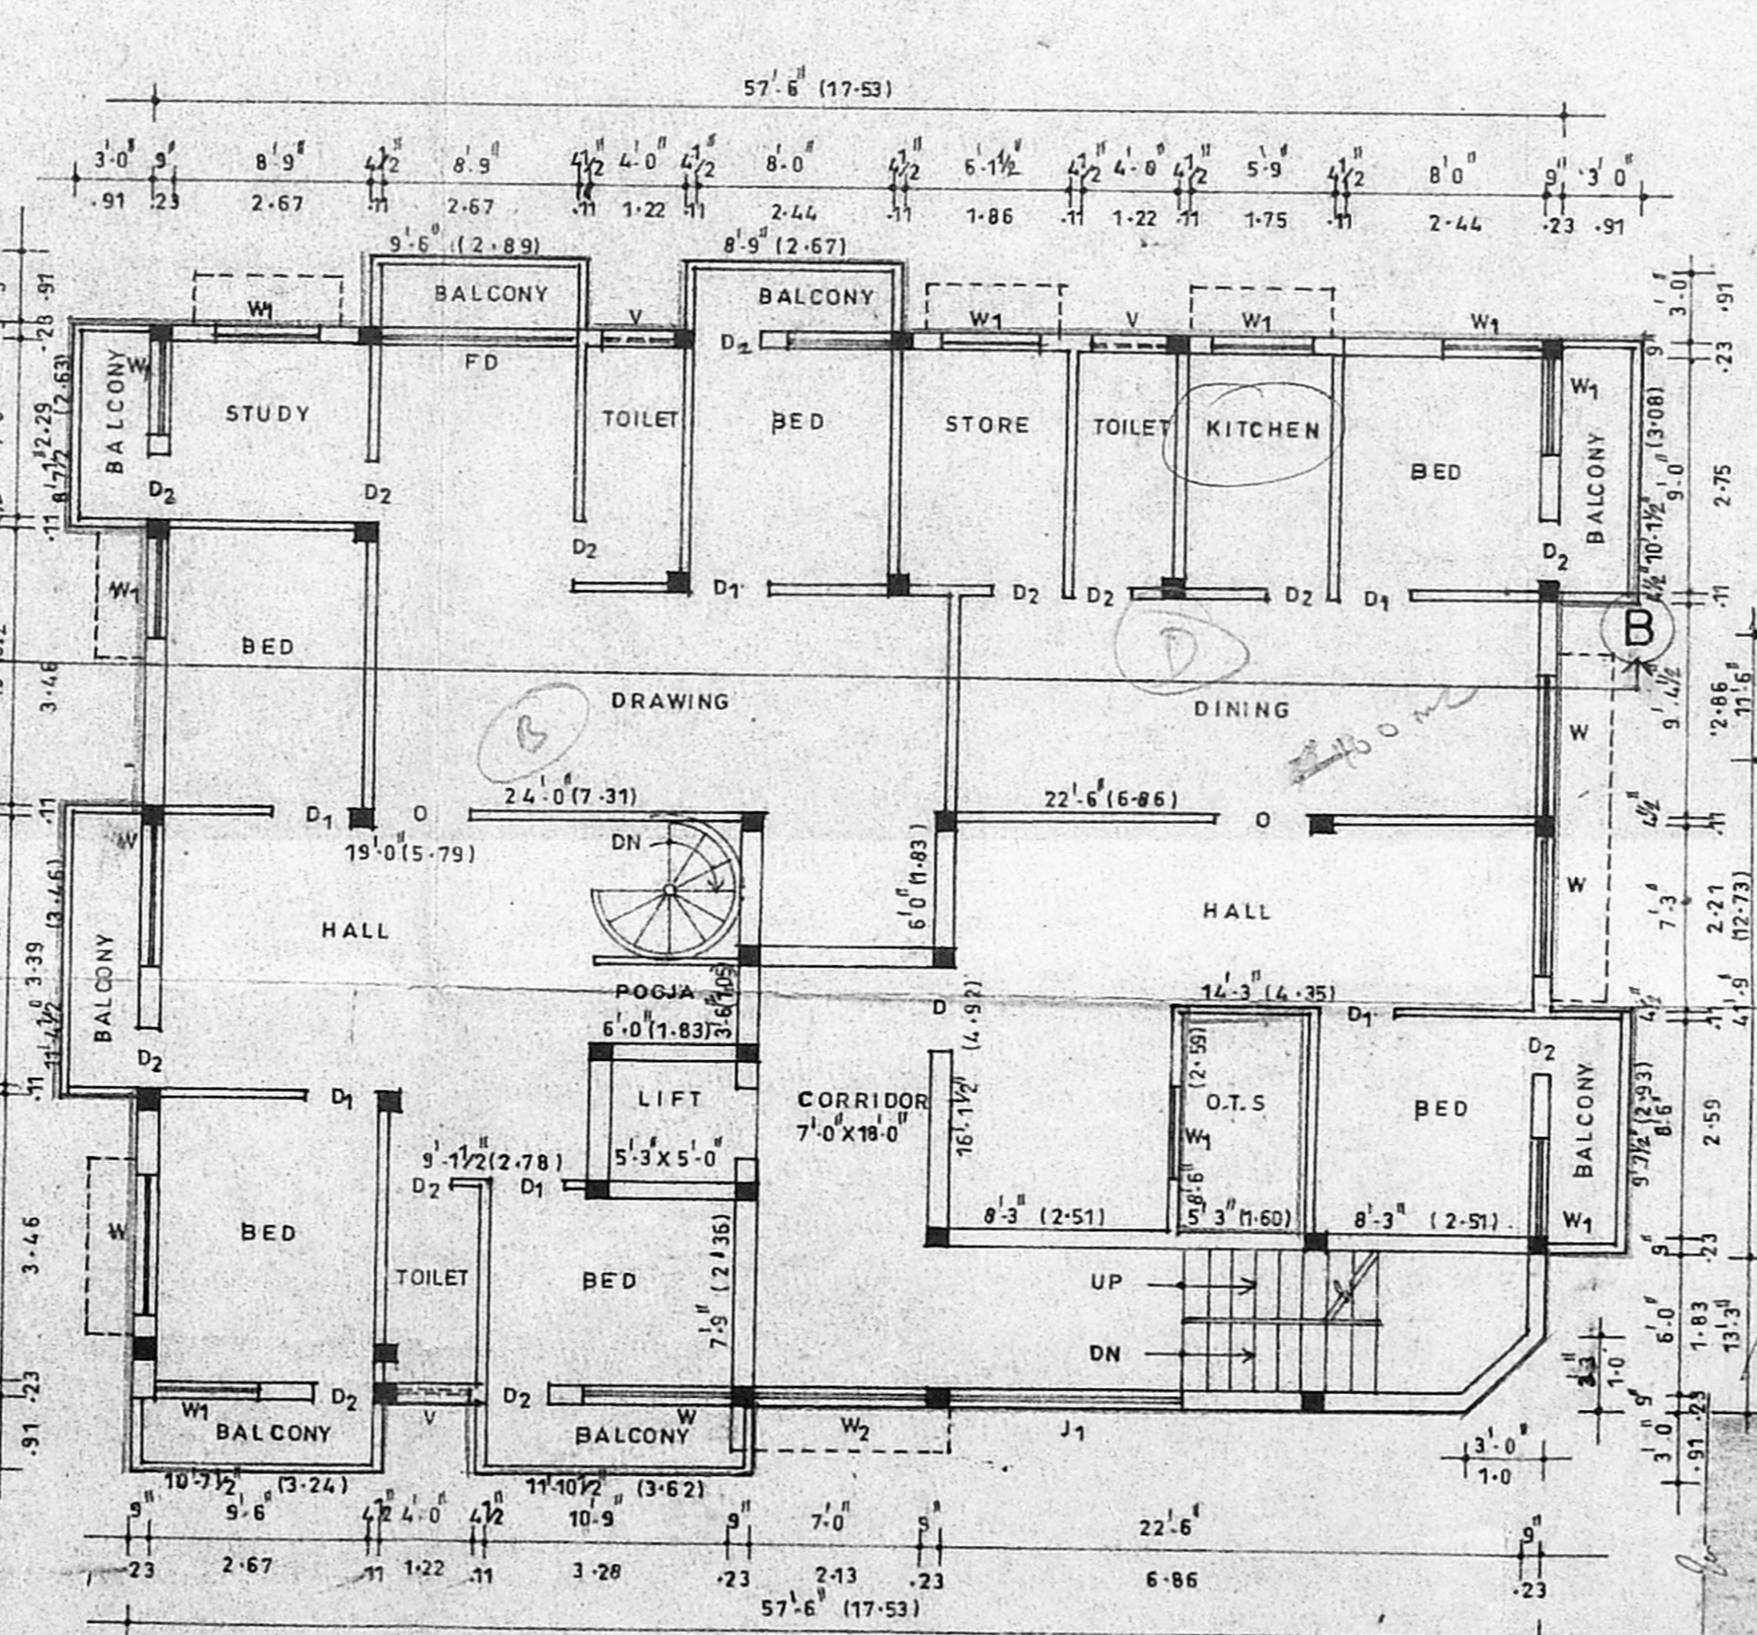

SECOND FLOOR PLAN

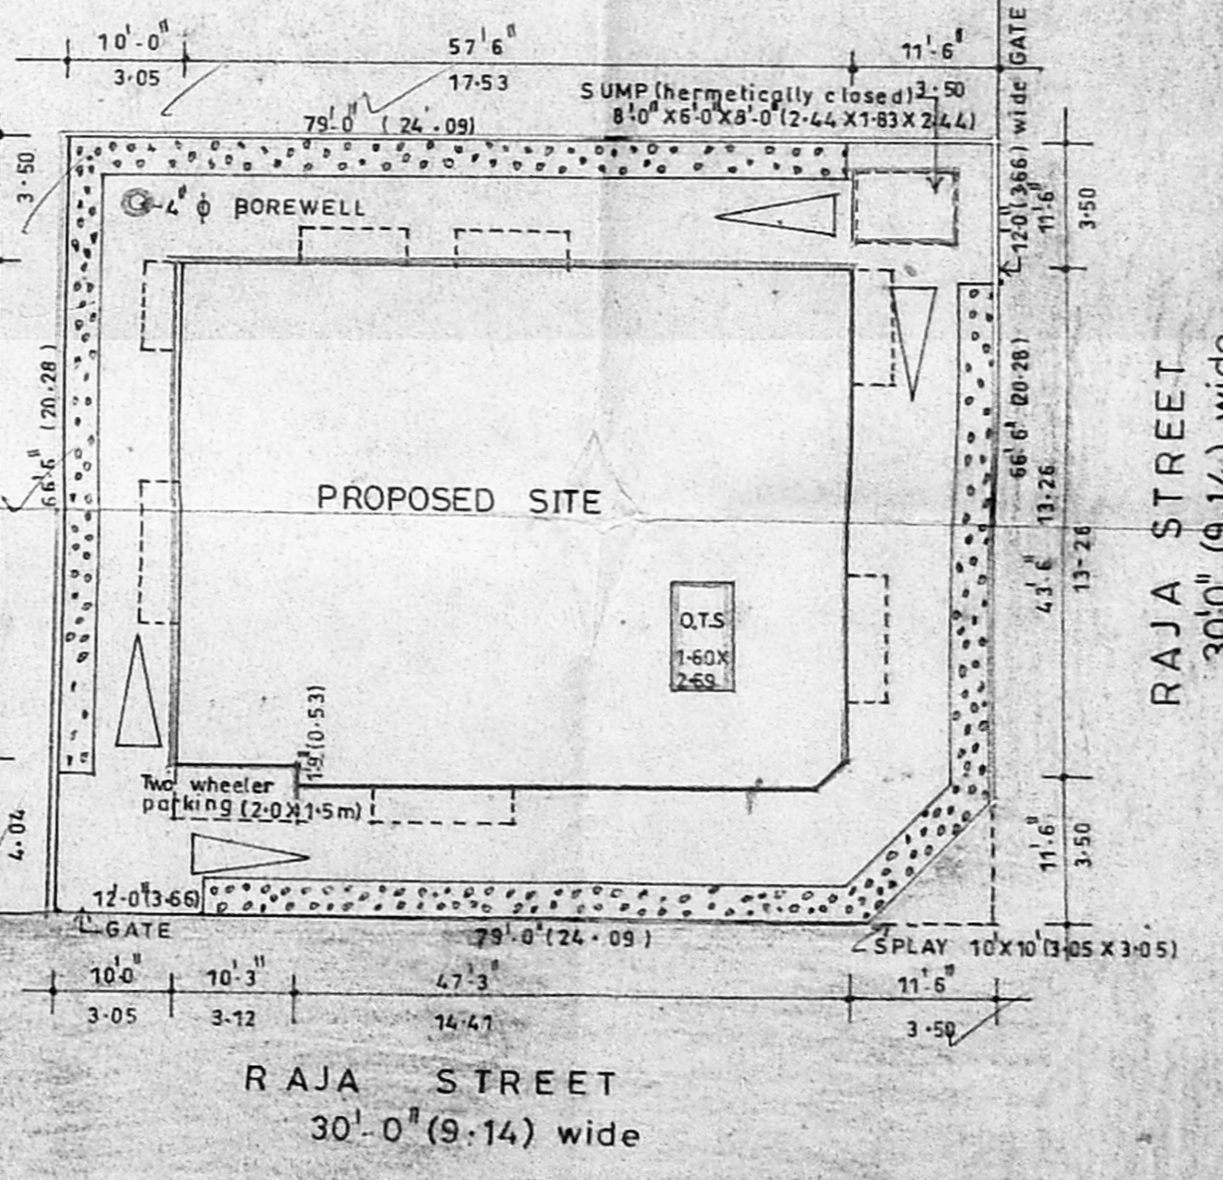

SITE PLAN

Plan showing the proposed residential building at New door no.11(old door no. 69) Plot no.32, Raja street, Mandaveli, Chennai-600 028.

RE-SURVEY NO: 4230/7,
 BLOCK NO-90,
 MYLAPORE VILLAGE.

M.VEERASHEKAR B.E.,
 LICENSED SURVEYOR CLASS NO:321
 CORPORATION OF CHENNAI
 NO. 25, 12th CROSS STREET,
 SHASTRI NAGAR, ADYAR,
 CHENNAI-28, PH:459358/4320674.

APPLICANT LICENSED SURVEYOR