




ELEVATION

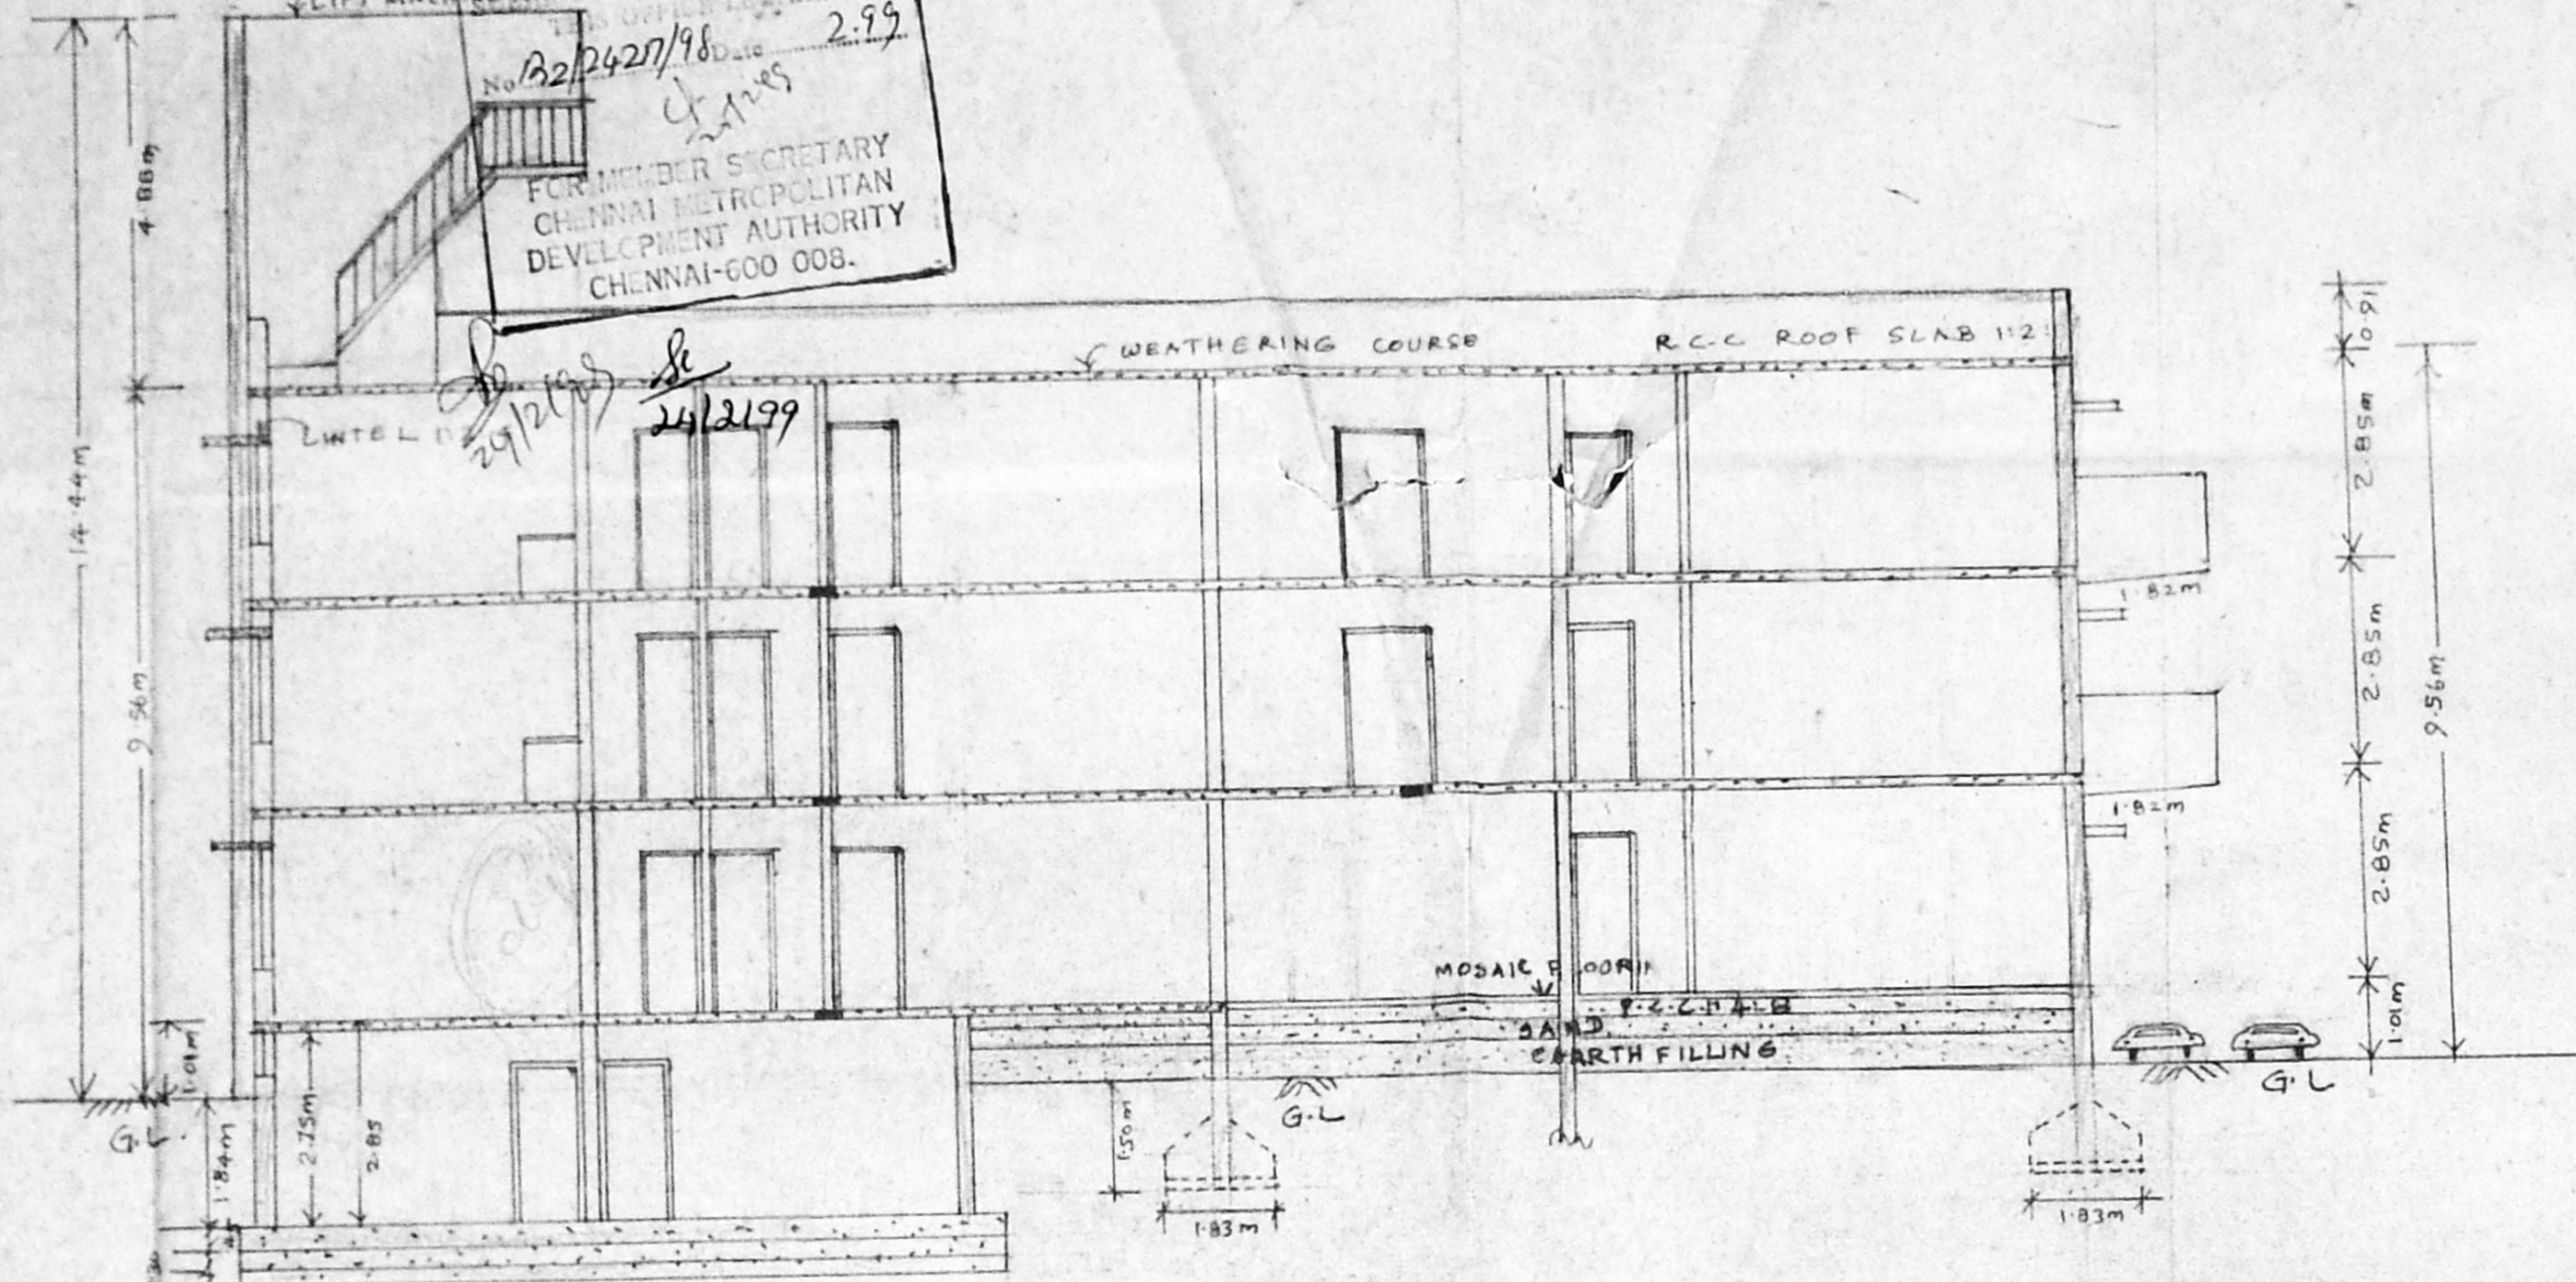


SECTION AB

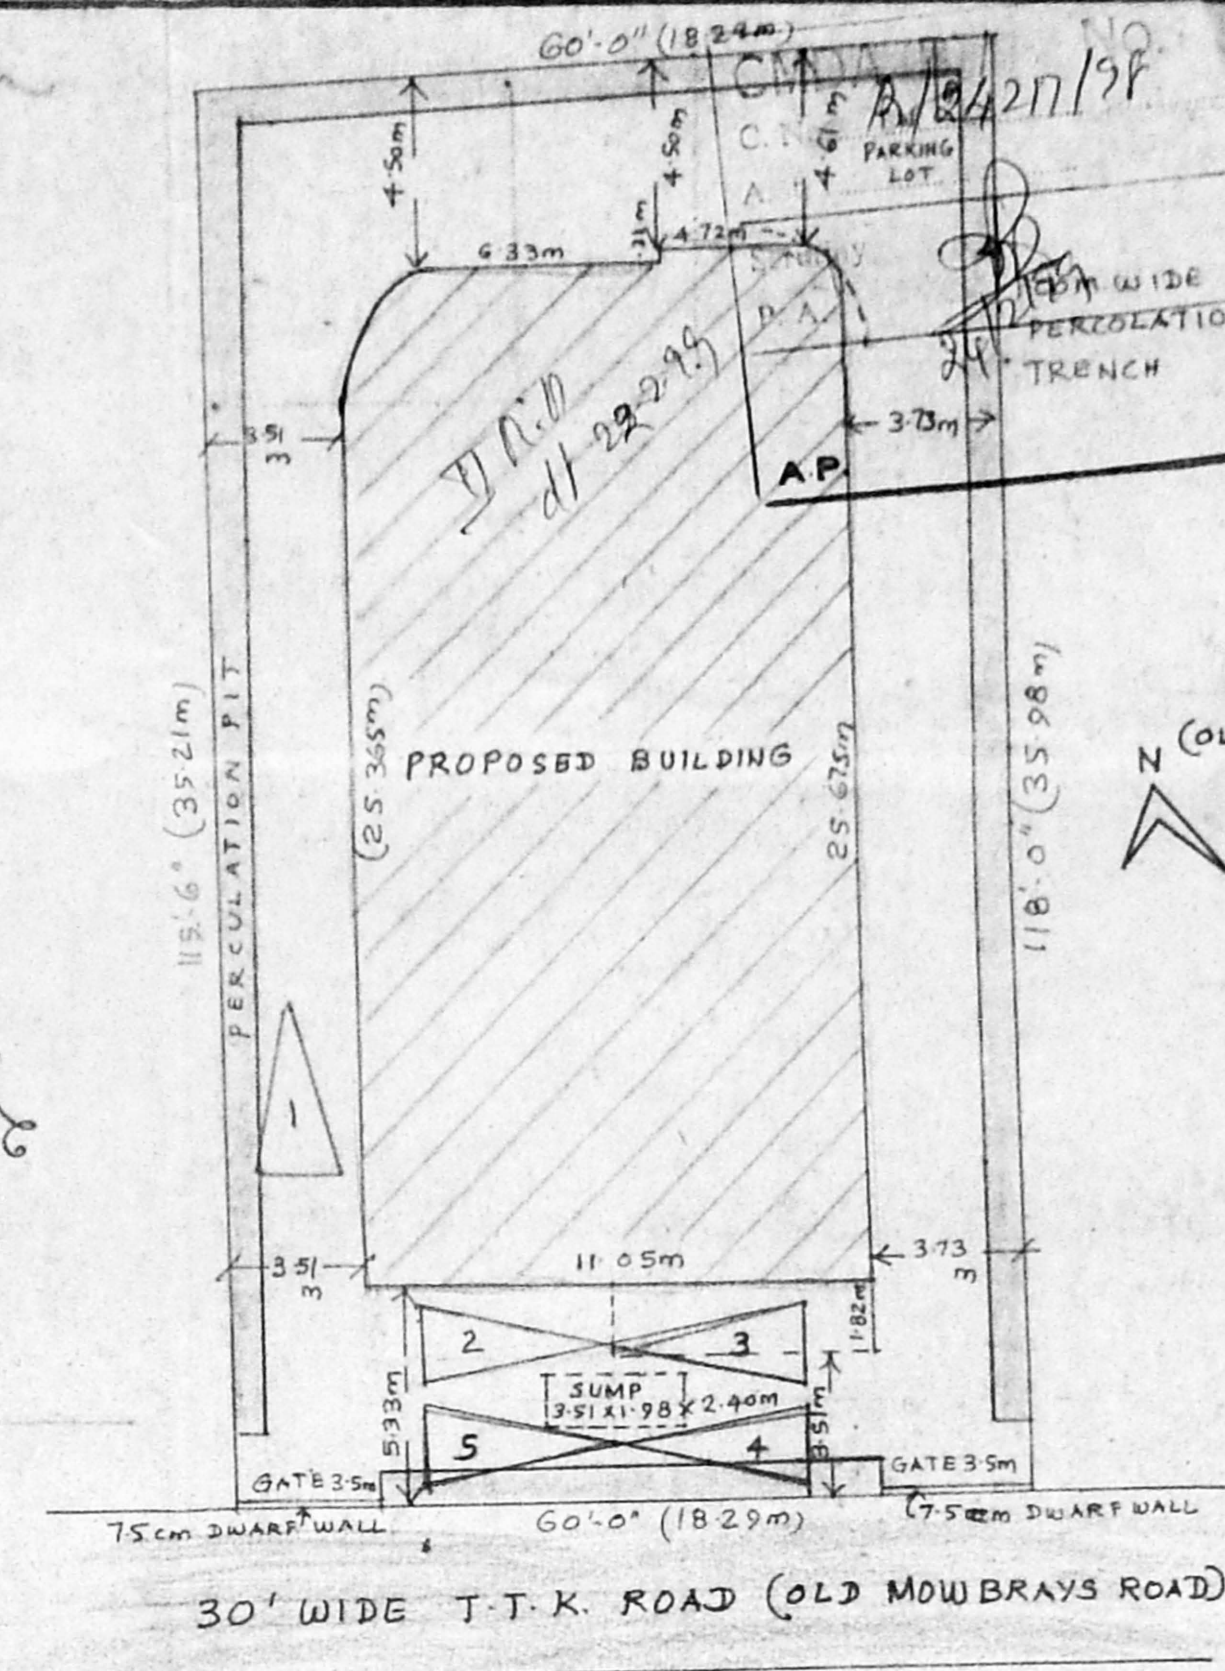

SITE PLAN (1:200) 1"=16'0"

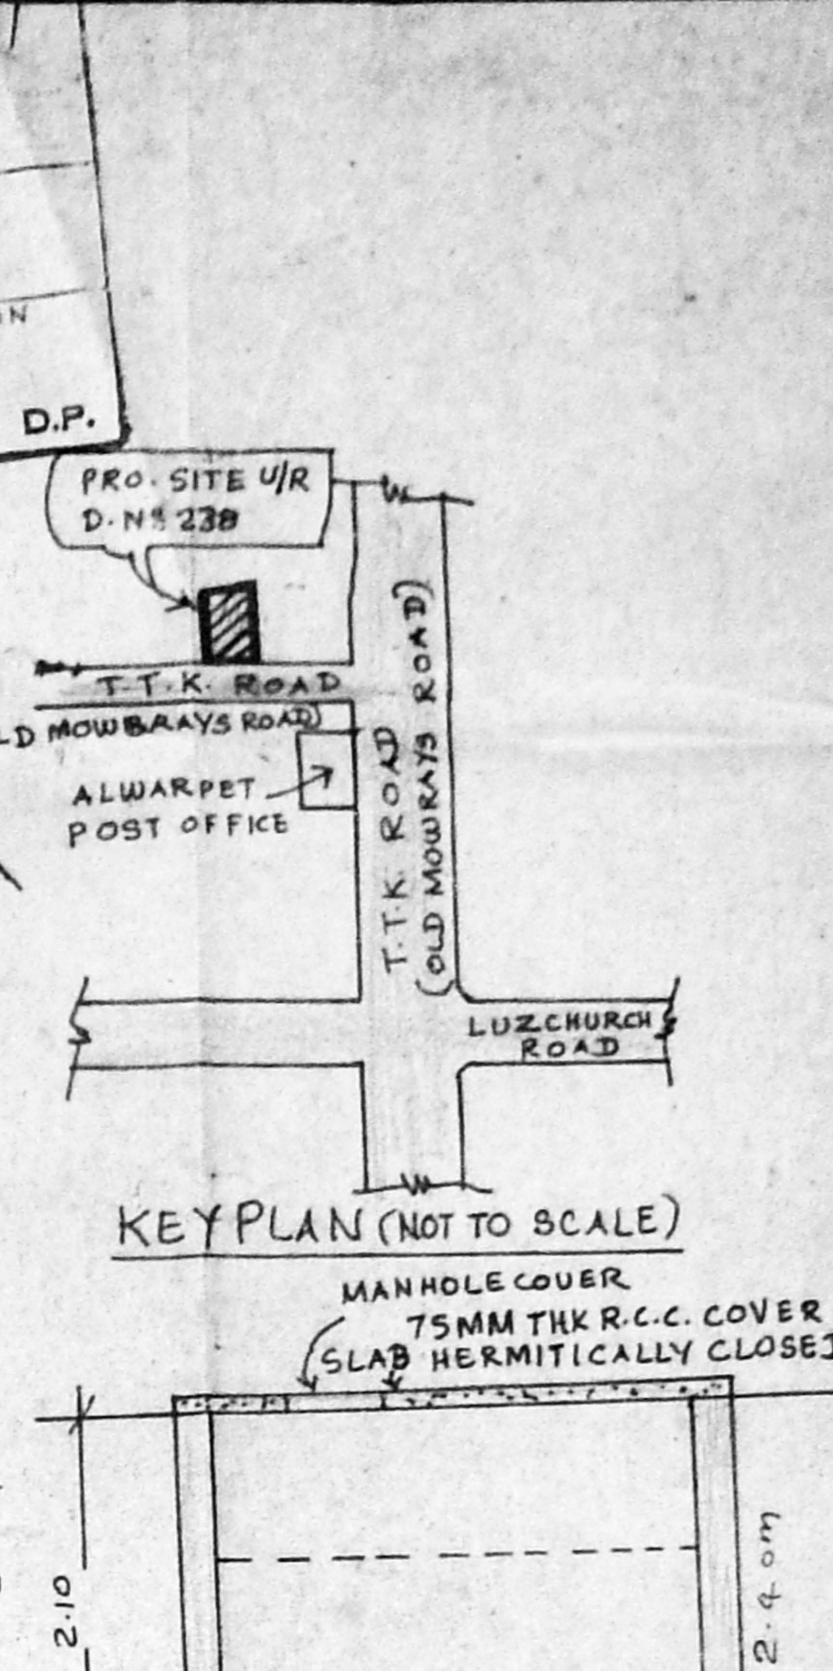


KEY PLAN (NOT TO SCALE)

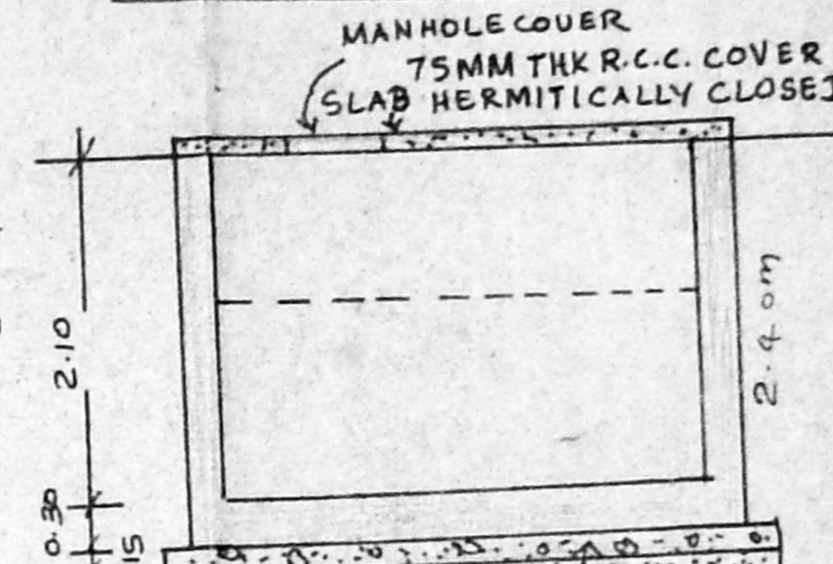


SECTION XY

PLAN OF SUMP


SCALE 1"=4'0" (1:50)

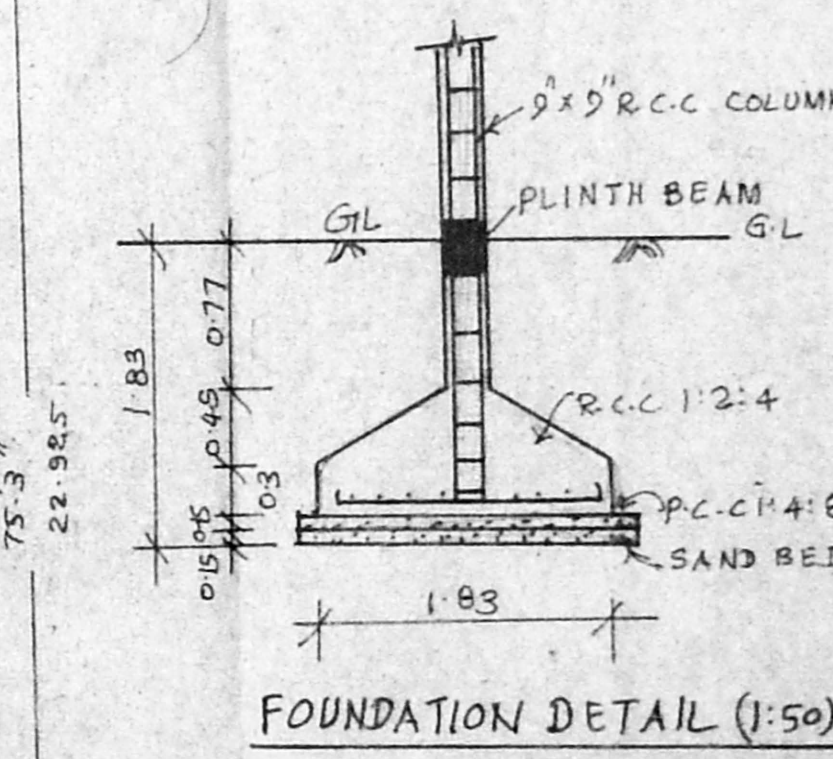


FOUNDATION DETAIL (1:50)

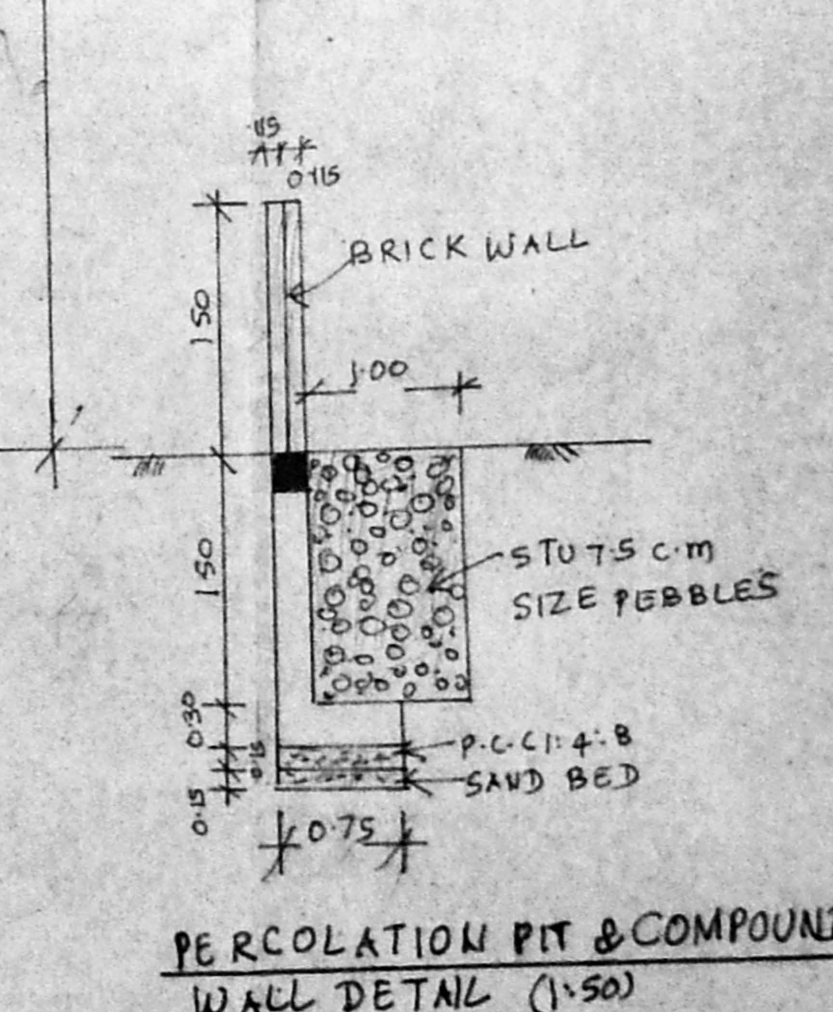


PERCOLATION PIT & COMPOUND WALL DETAIL (1:50)

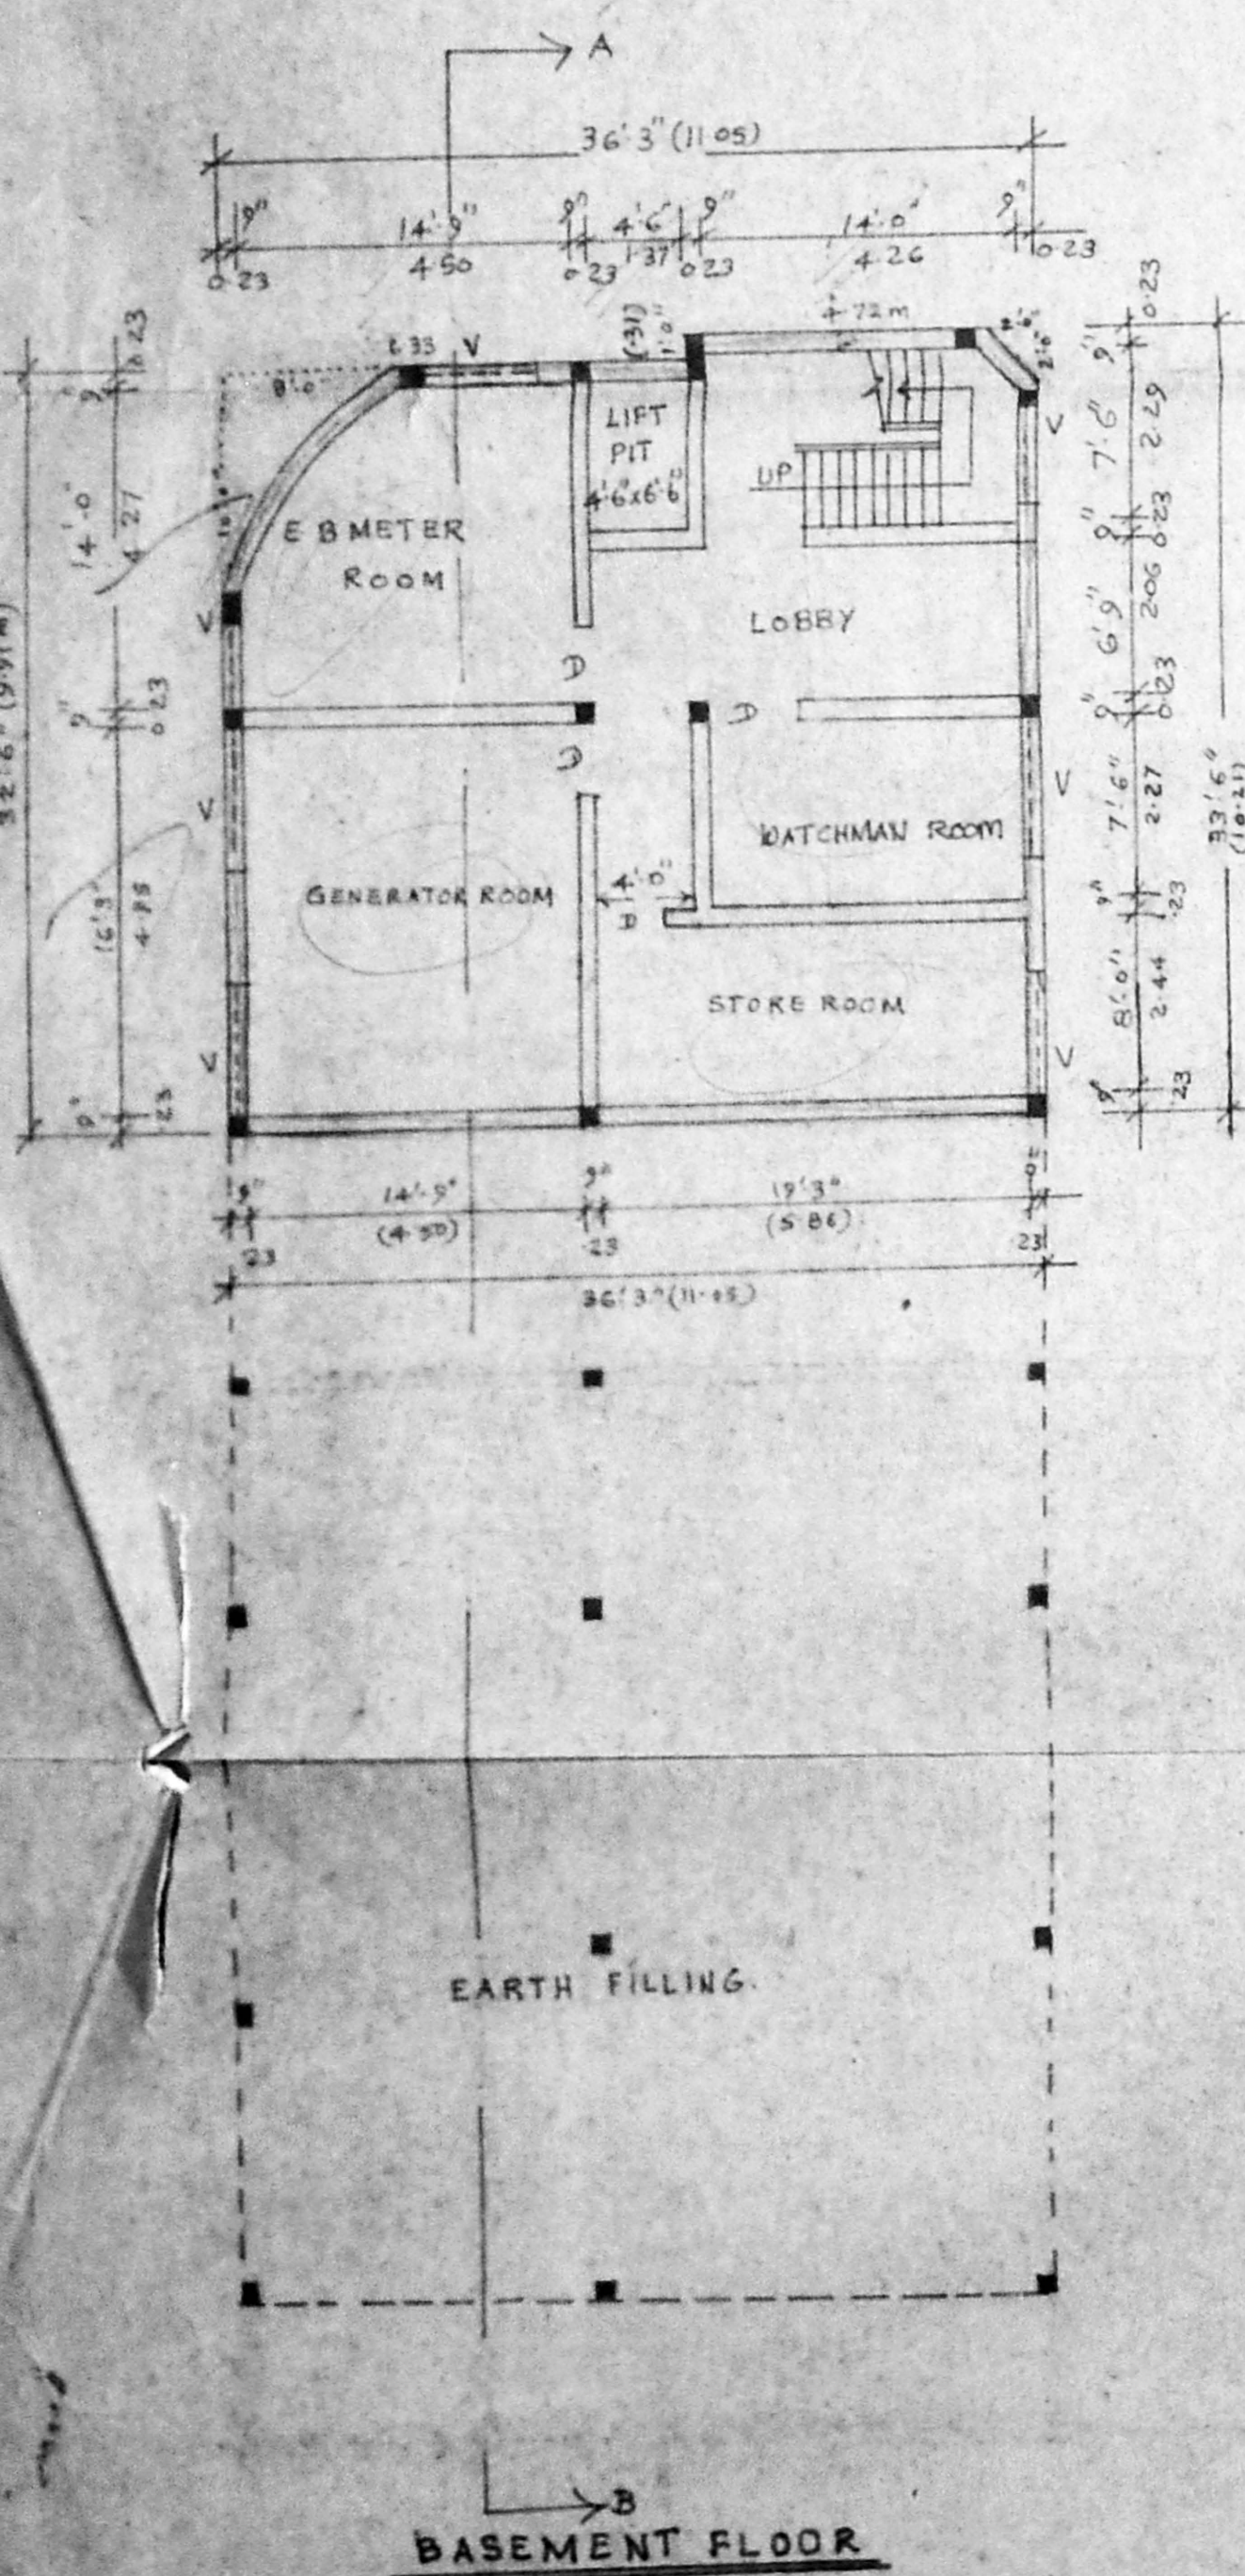


BASEMENT FLOOR

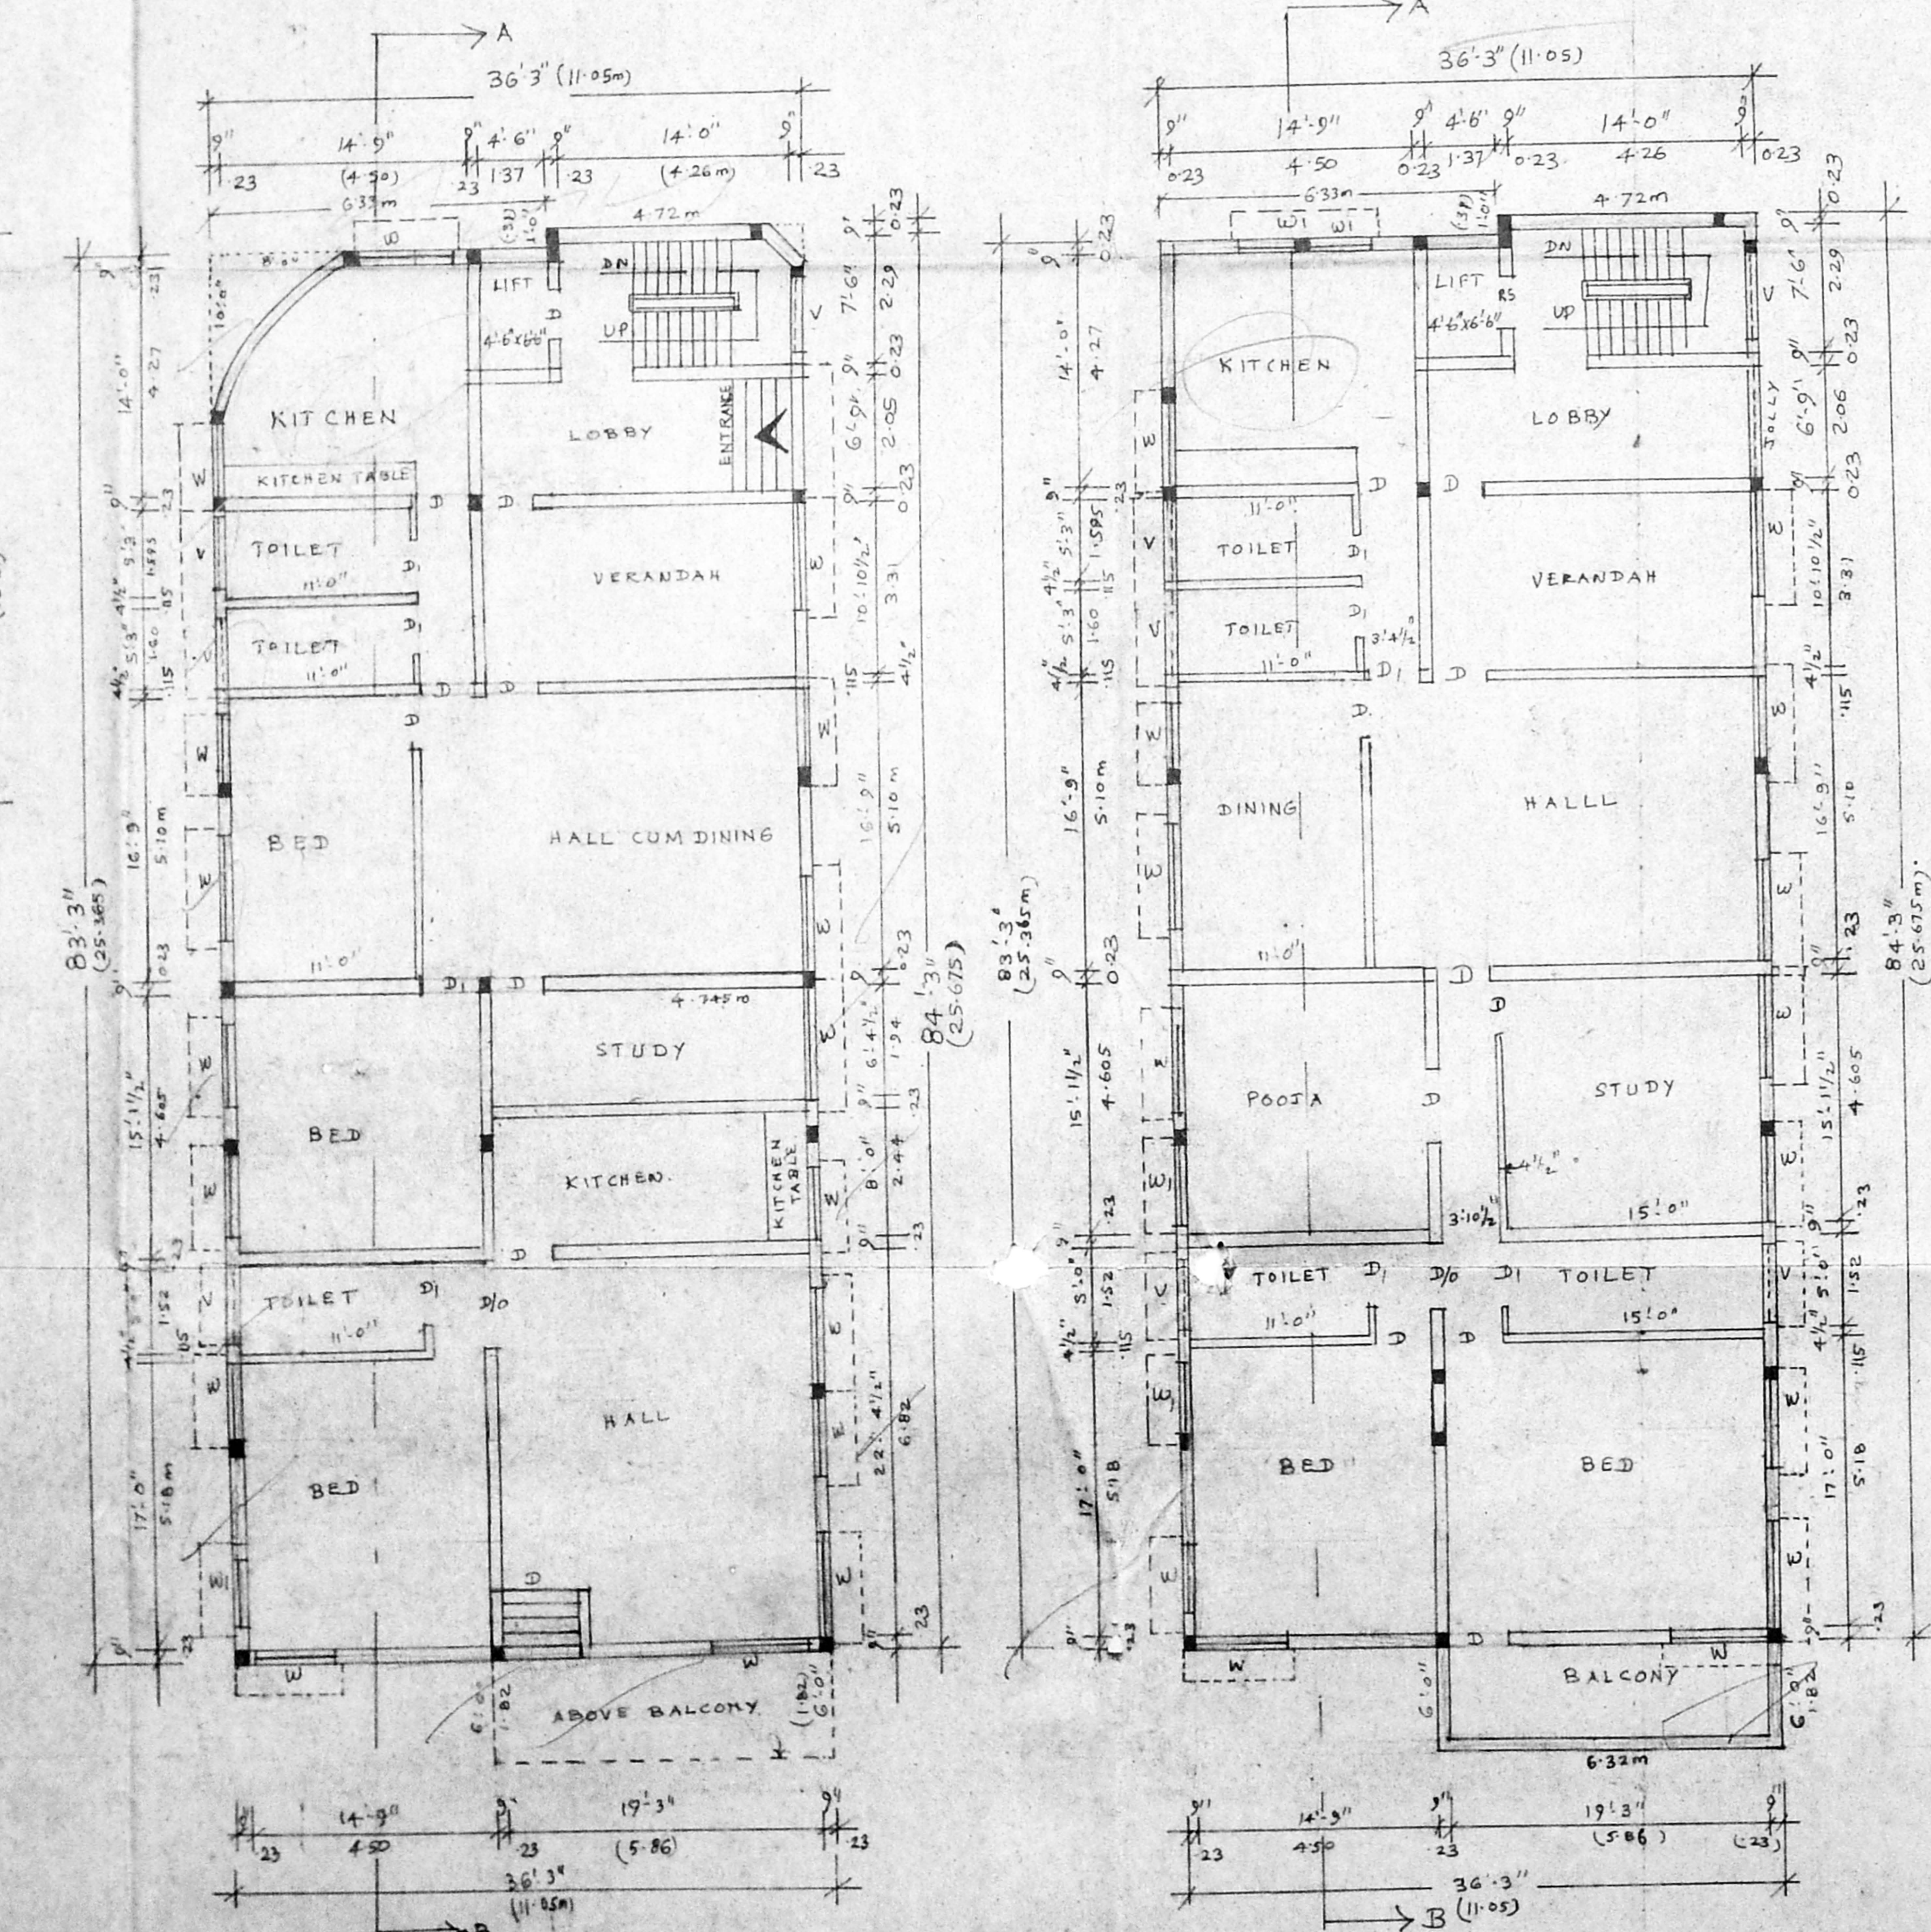

GROUND FLOOR PLAN

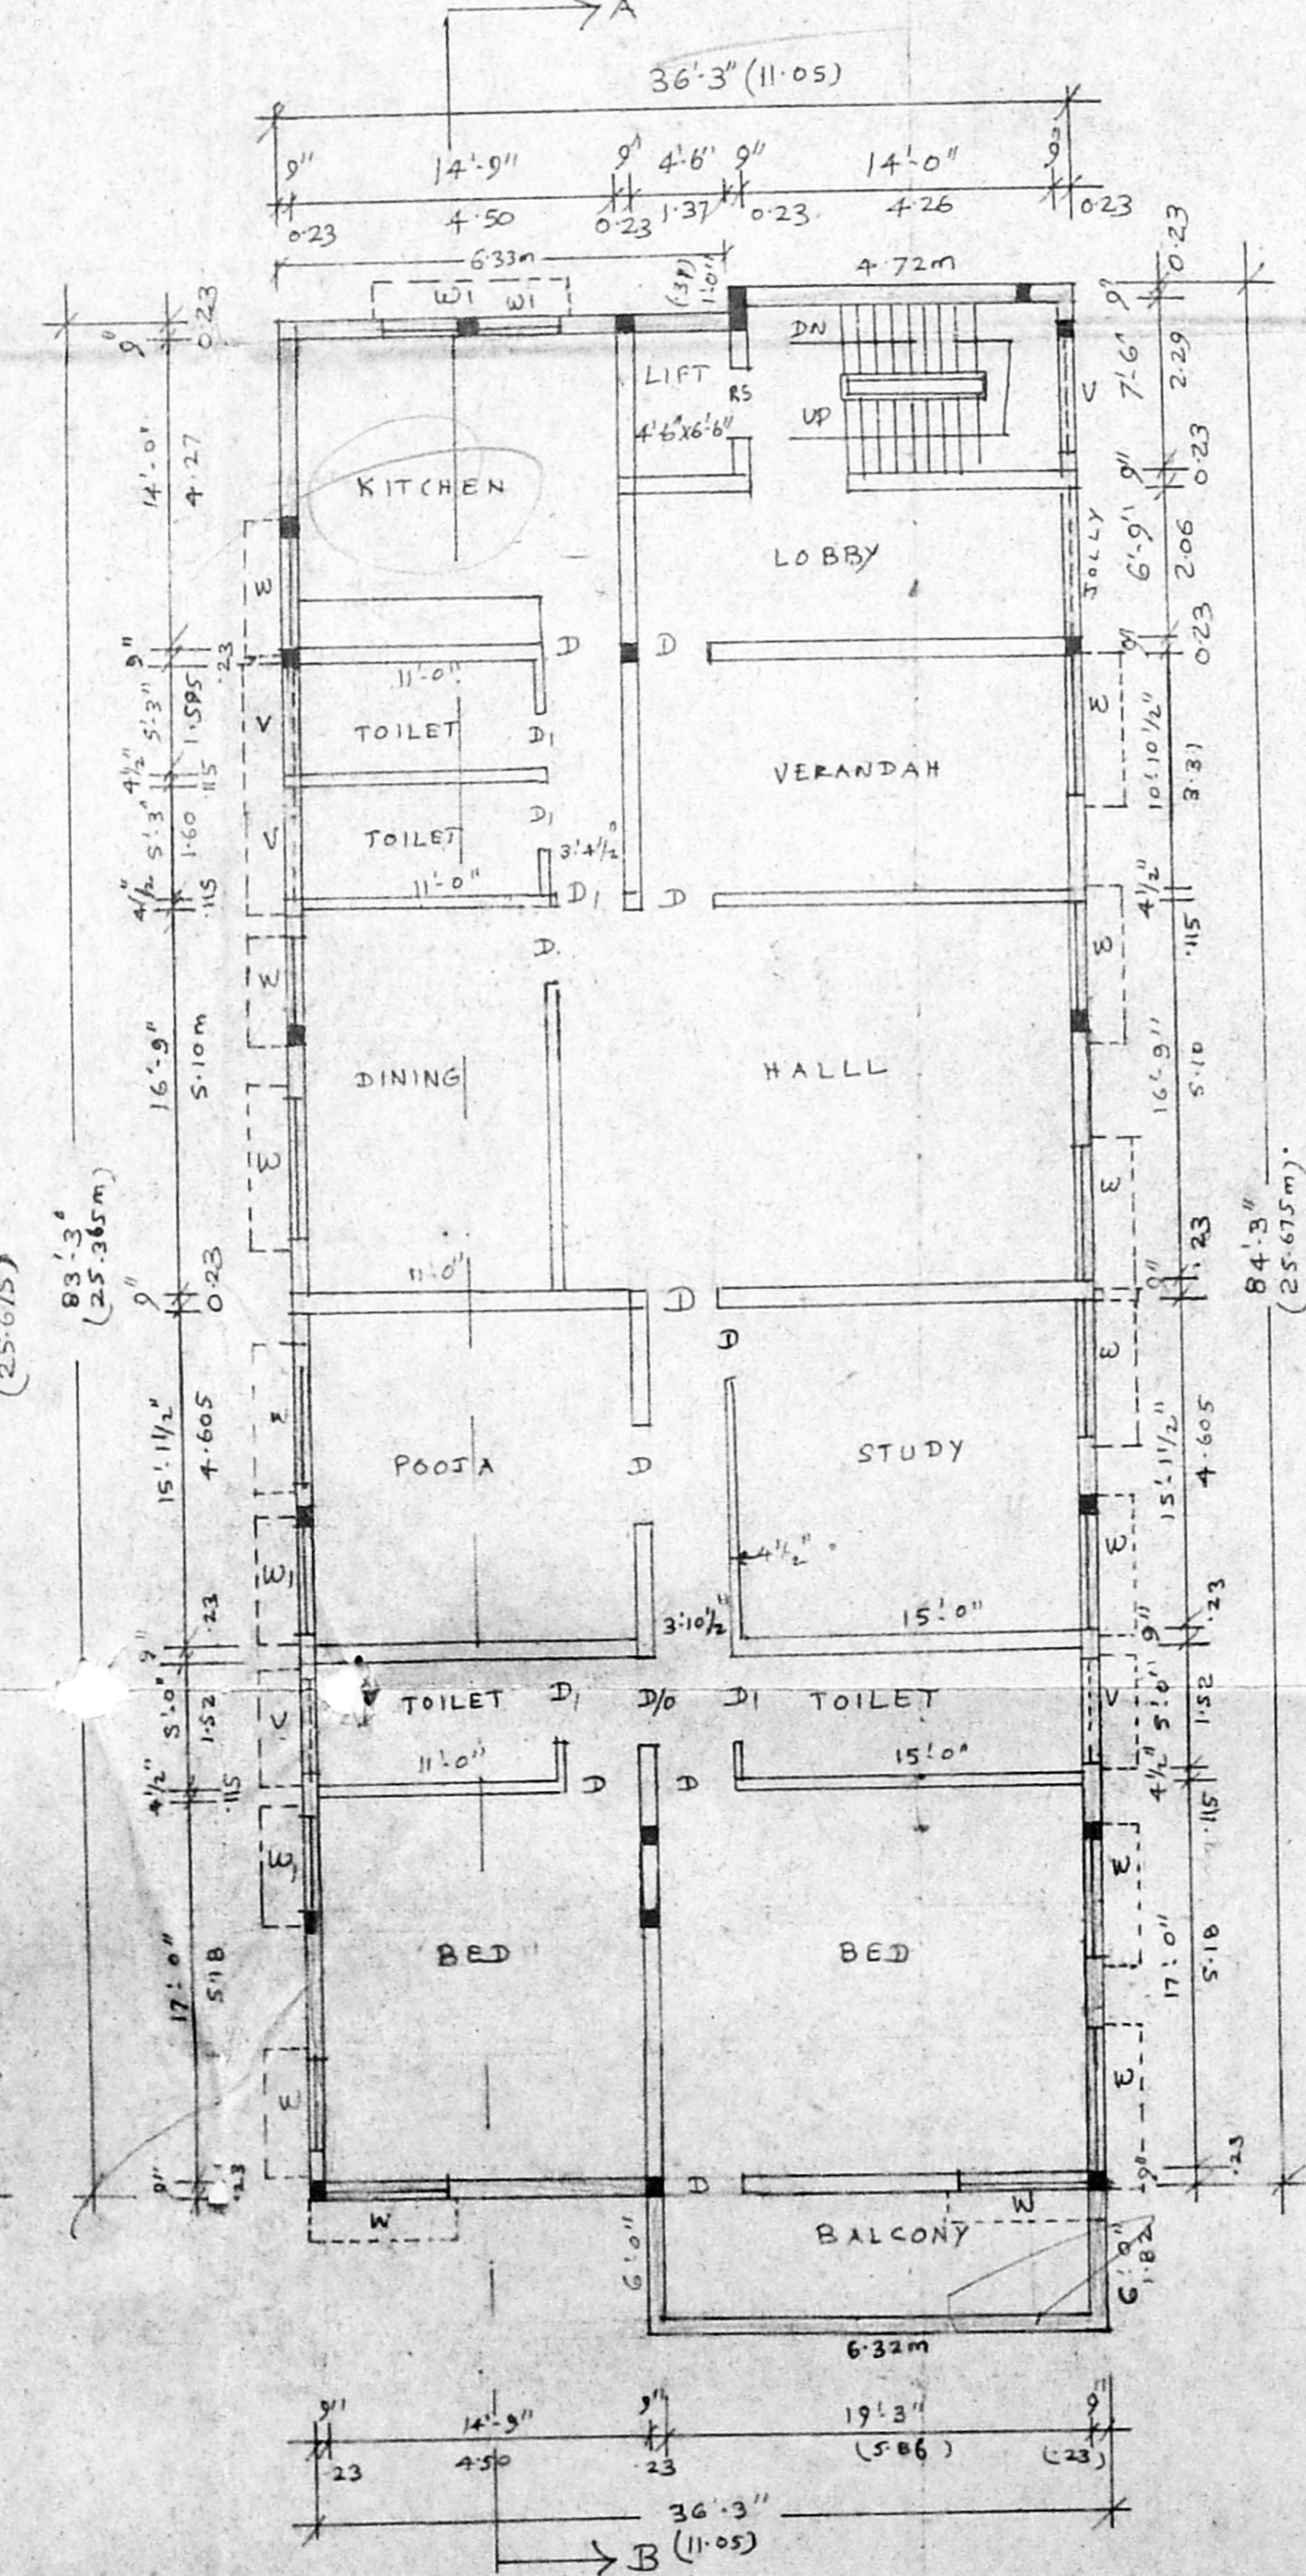

FIRST FLOOR AND SECOND FLOOR PLAN

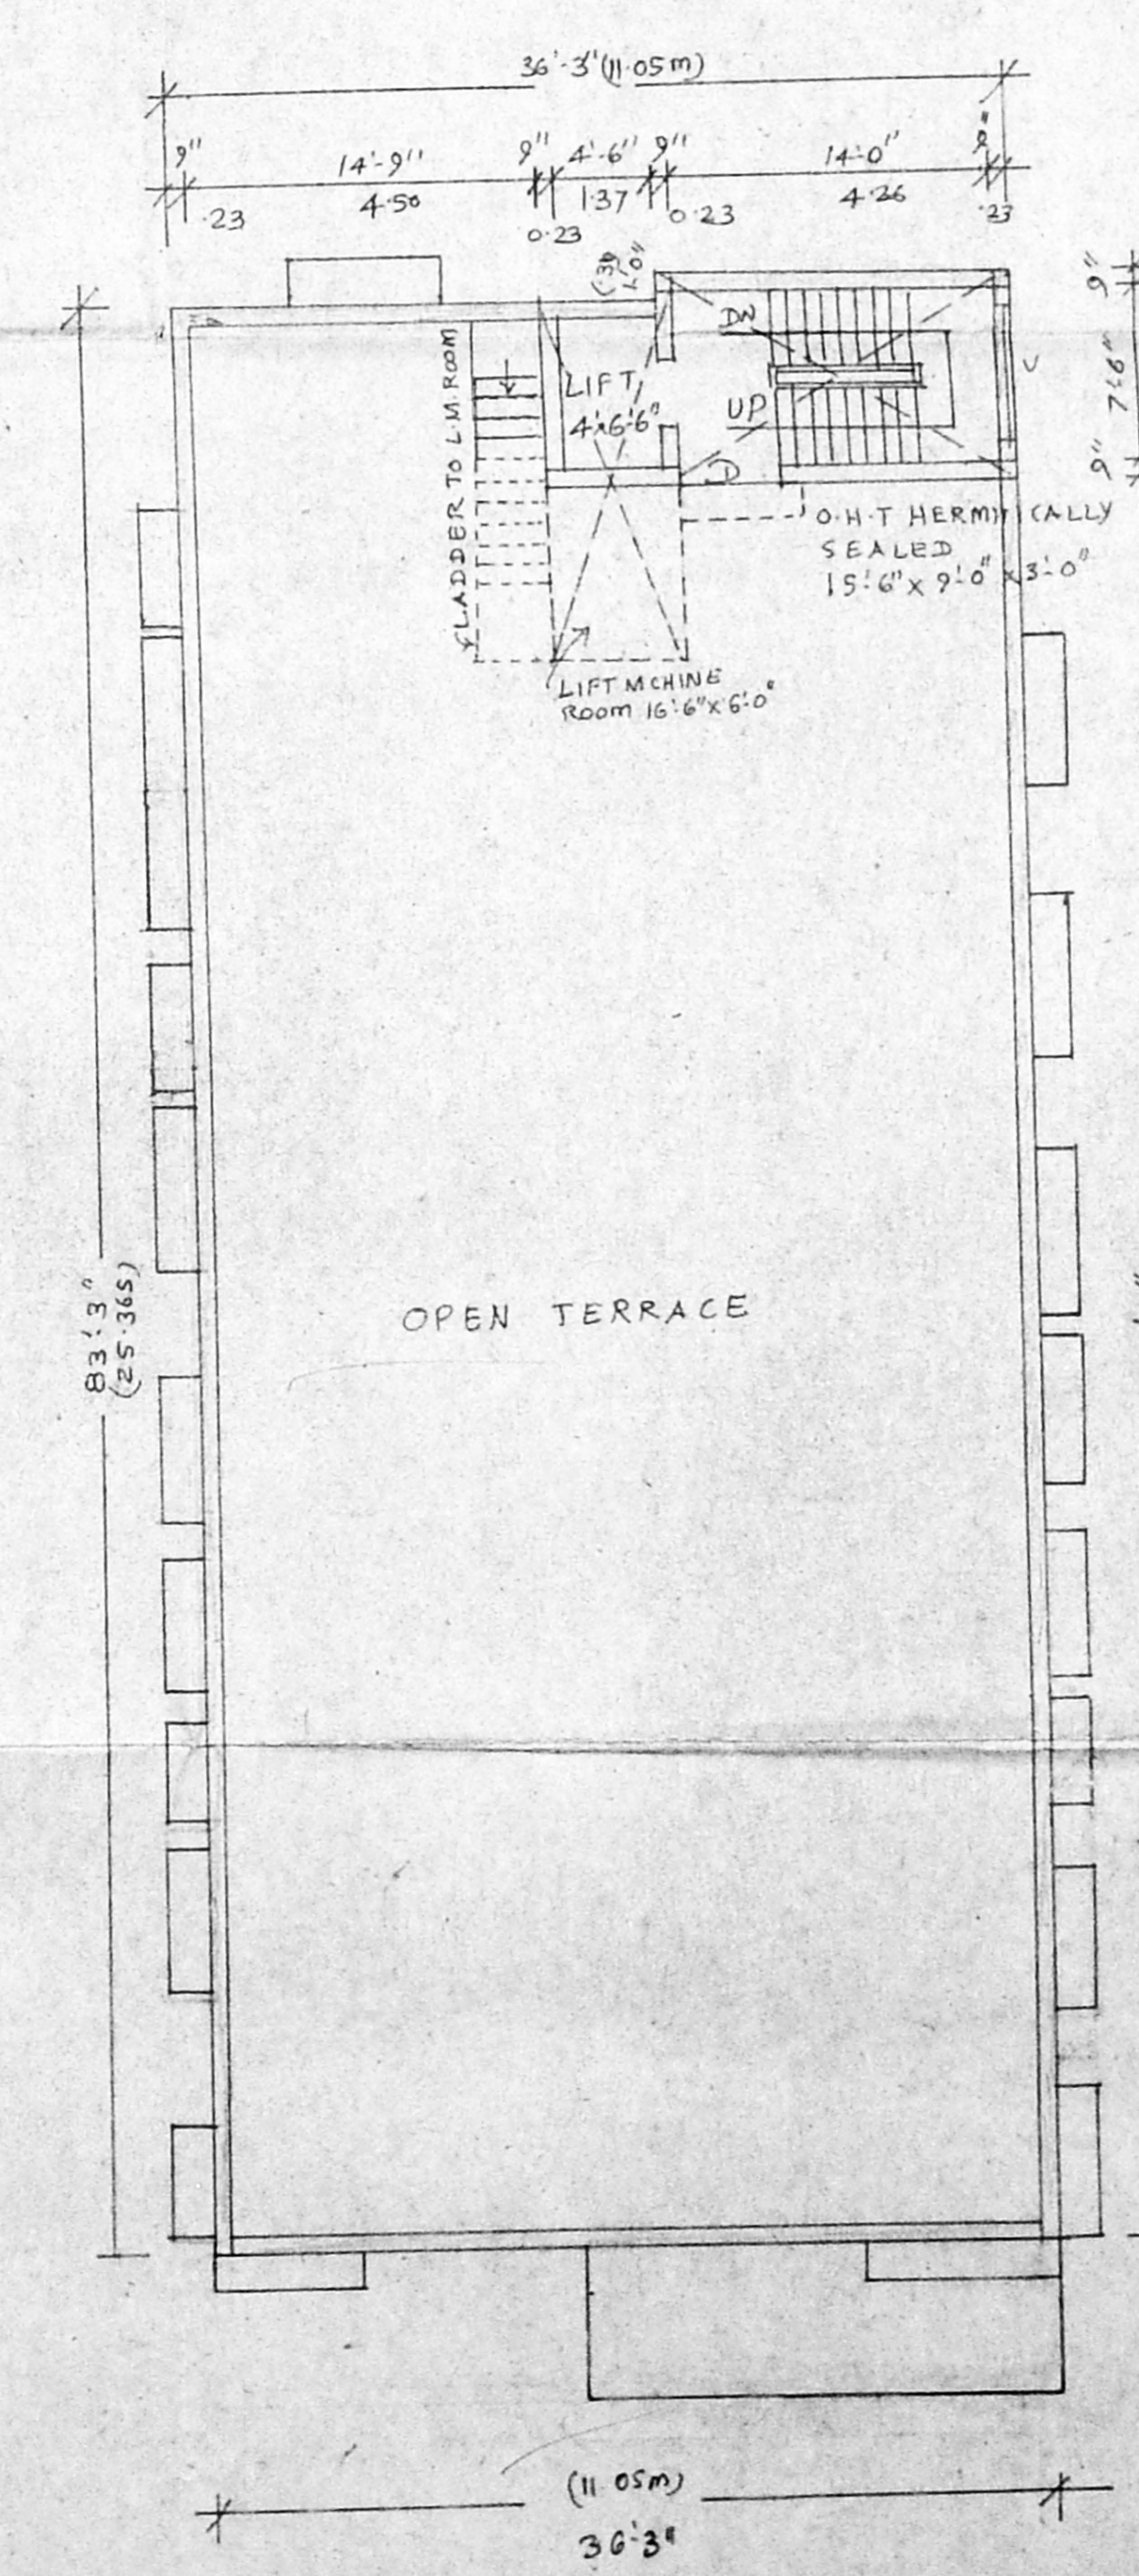

TERRACE PLAN

PLAN SHOWING THE PROPOSED RESIDENTIAL BUILDING AT DOOR NO 238 T.T.K. ROAD (MOWBRAYS ROAD) ALWARPET CHENNAI-18. R.S. NO 1550/77 BLOCK NO 30 MYLAPORE DIVISION

SCALE: 1"=8'0" (1:100)

**SPECIFICATION**  
 P.C.C. 1:4:8 MIX IN FOUNDATION  
 SAND FILLING IN FOUNDATION  
 BRICK WORK IN C.M 1:3 MIX.  
 PLASTERING IN C.M 1:4 MIX.  
 R.C.C. WORKS IN 1:2:4 MIX.  
 MOSAIC FLOORING.

**JOINERY DETAILS**  
 D1 DOOR 100x2.10 M  
 D2 DOOR 0.91x2.10 M  
 D3 DOOR 0.76x2.10 M  
 W1 WINDOW 1.82x1.22 M  
 W2 WINDOW 1.37x1.22 M  
 V1 VENTILATOR 1.82x0.61 M  
 V2 VENTILATOR 0.91x0.61 M  
 R.S ROLLING SHUTTER 1.37x2.10

**COLOUR INDEX**  
 PROPOSAL [Symbol]  
 PLOT BOUNDARY [Symbol]  
 EXISTING ROAD [Symbol]

**AREA DETAIL**  
 PLOT EXTENT 7005 SQFT OR 650.78 SQM  
 FLOOR AREA  
 BASEMENT FLOOR 29.85 SQM  
 FIRST FLOOR 293.24 SQM  
 SECOND FLOOR 293.24 SQM

TOTAL F.S.I AREA 898.07  
 F.S.I 898.07  
 650.78 = 1.38  
 PARKING: 2 DU @ 200sq. 4 CARS  
 1 DU @ 100sq. 1 CAR  
 1 DU @ 100sq. 1 CAR  
 TOTAL CARS 6

Er. K. VENUGOPAL, M.E. A.R.B. CORPORATION OF MADRAS  
 Civil & Sanitary Engineering  
 Licensed Surveyor, Class-1 No. 3  
 Licensed Planner, Class-1 Metro Water  
 Sewerage No. ... Water Supply No. ...  
 MADRAS 600034  
 LICENSED SURVEYOR