




A/25796/153/92
APPROVED
 SUBJ: ...
 FCN ...
 DEVELOPMENT AUTHORITY
 CHENNAI-600 006

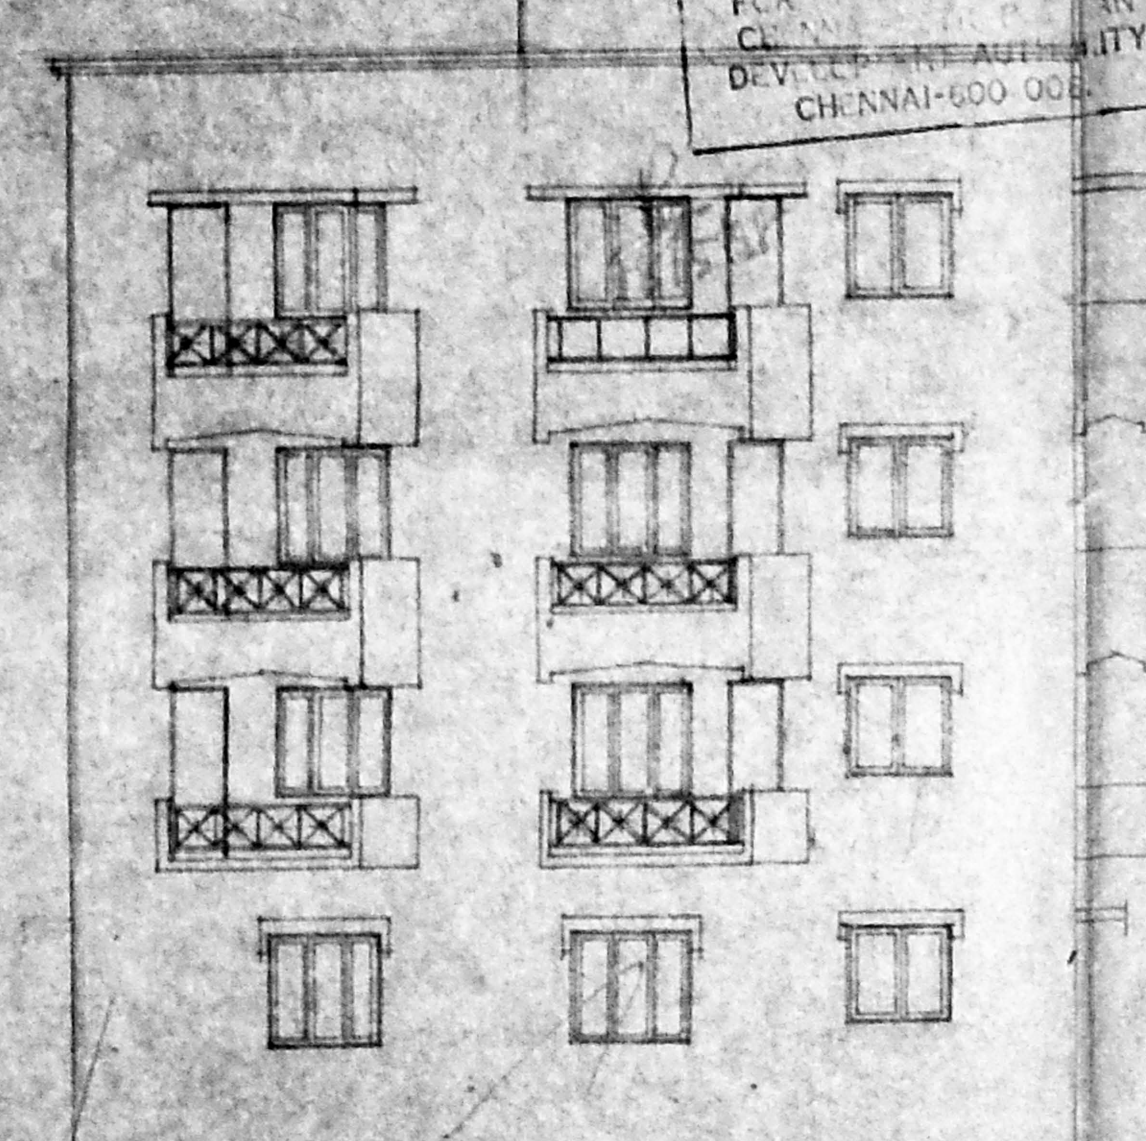


FRONT ELEVATION

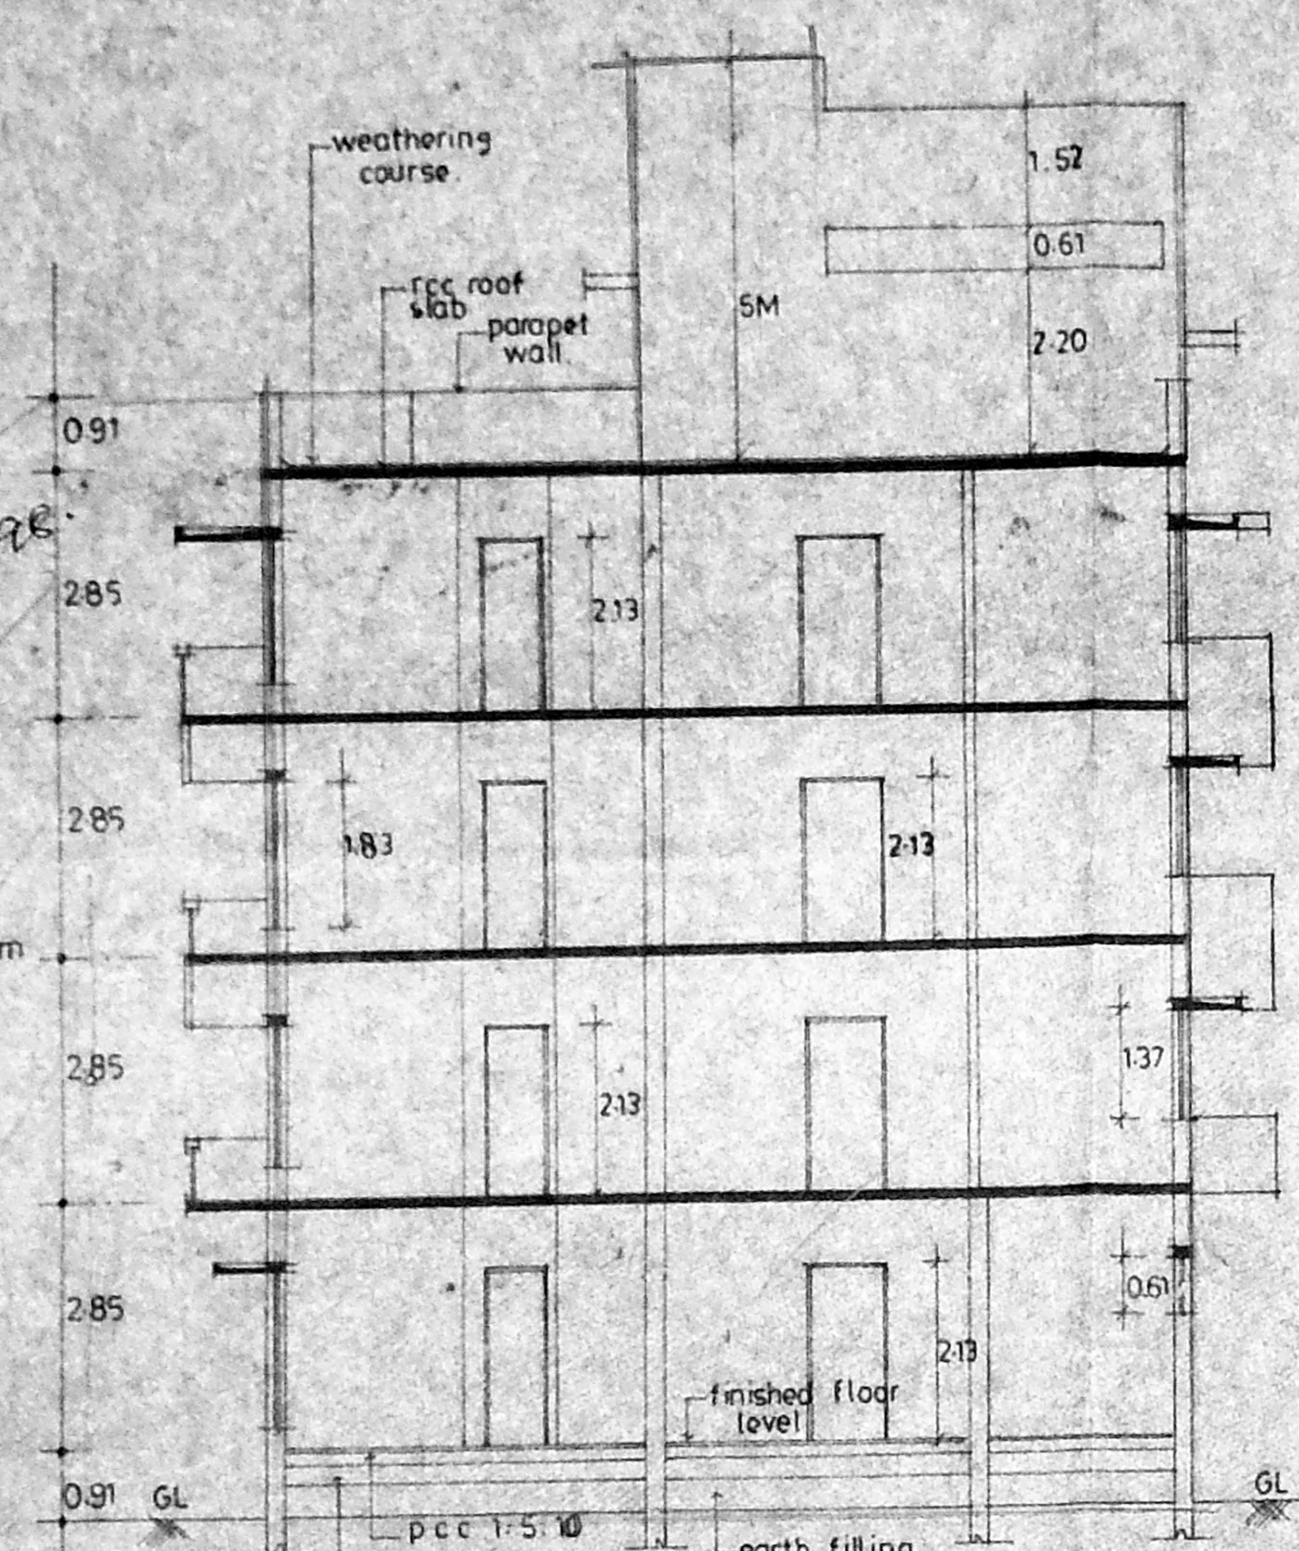


SECTION A-A
North

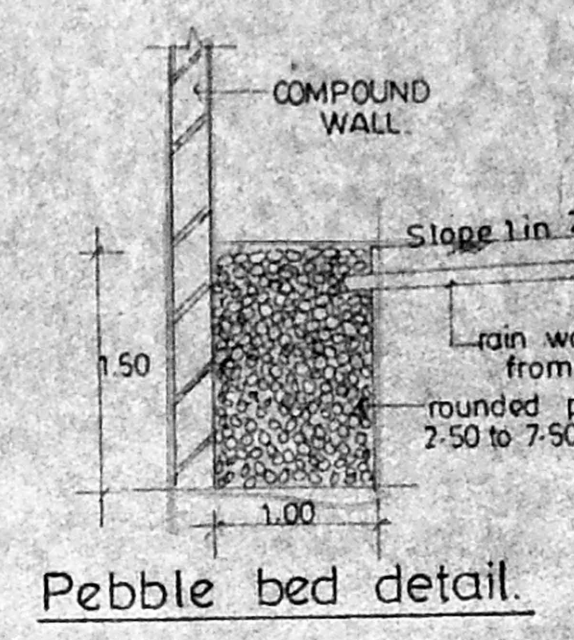


Pebble bed detail

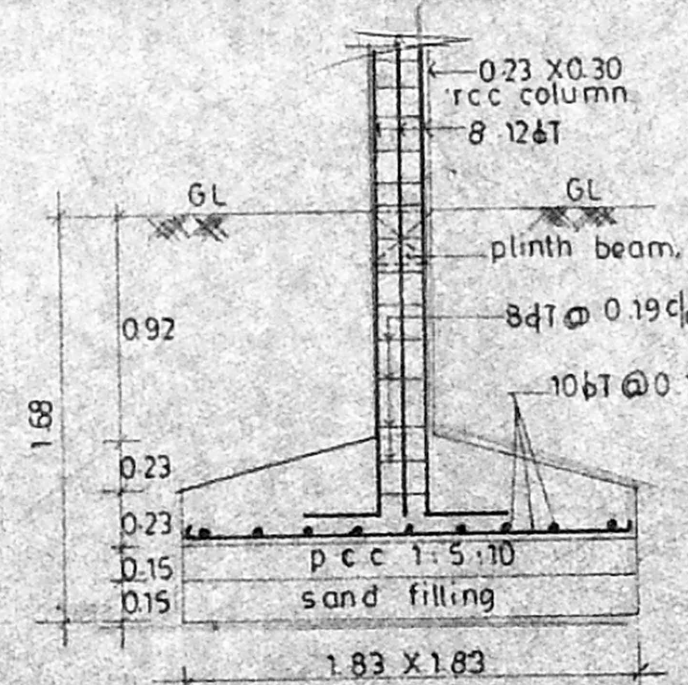


column foundation detail

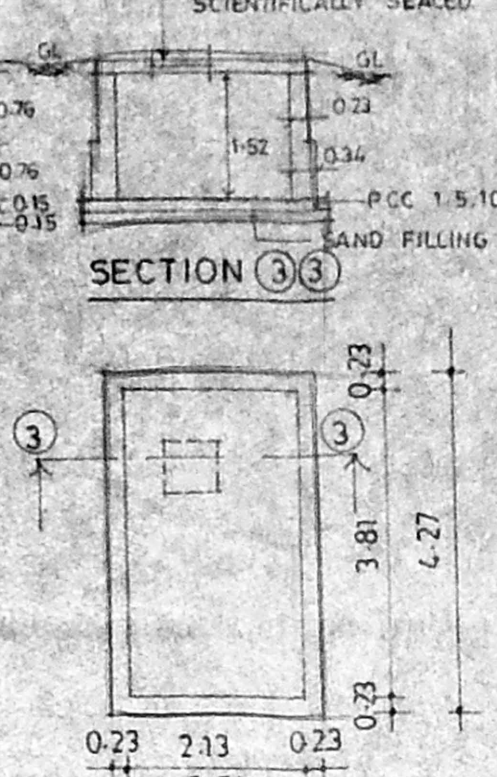


Under ground water sump detail

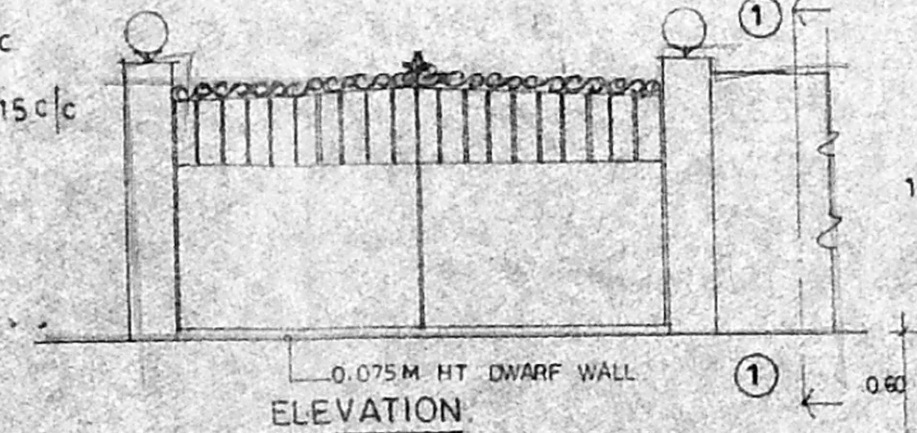


Compound wall details

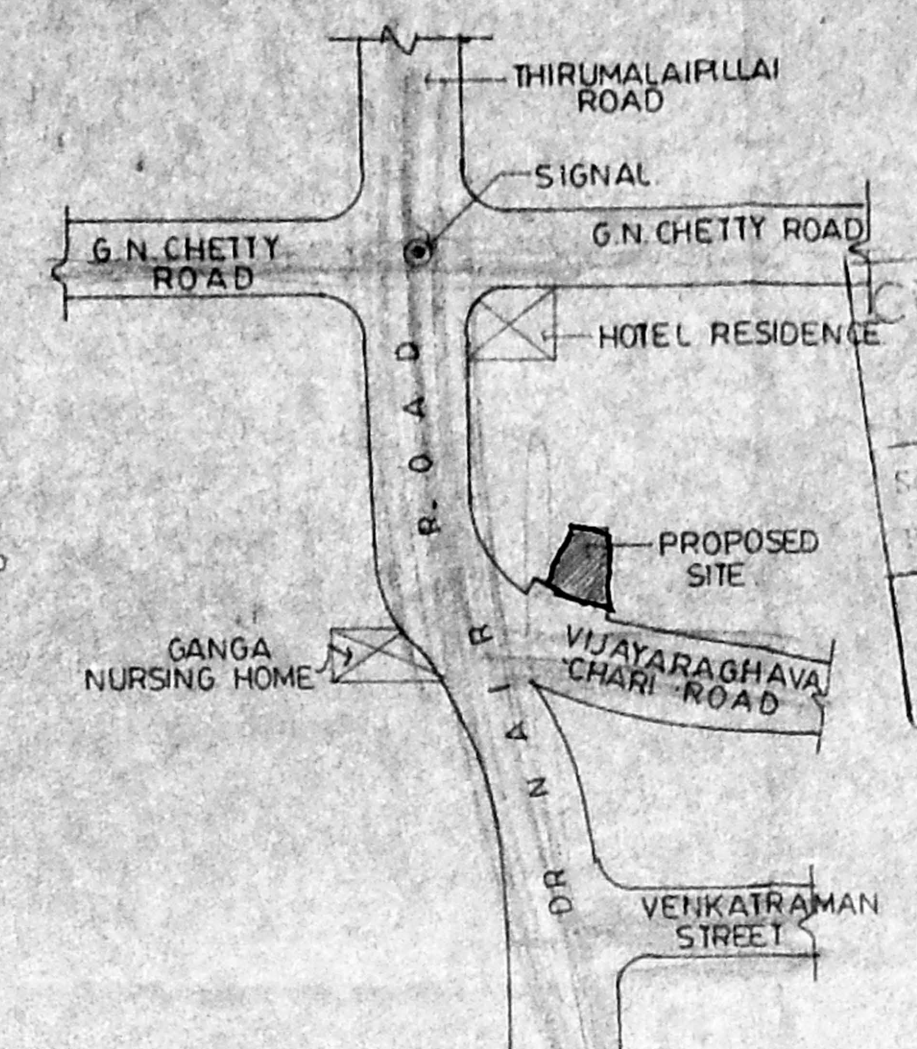


Location plan
NOT TO SCALE

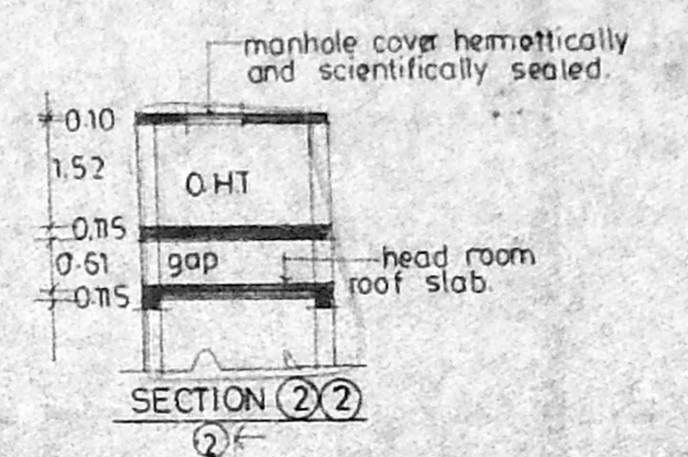


Over head water tank detail

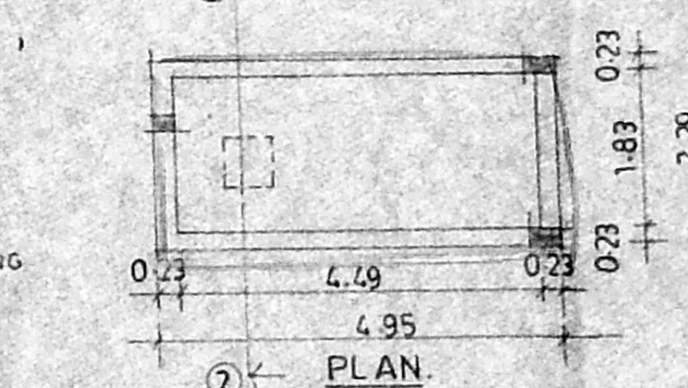


Over head water tank detail

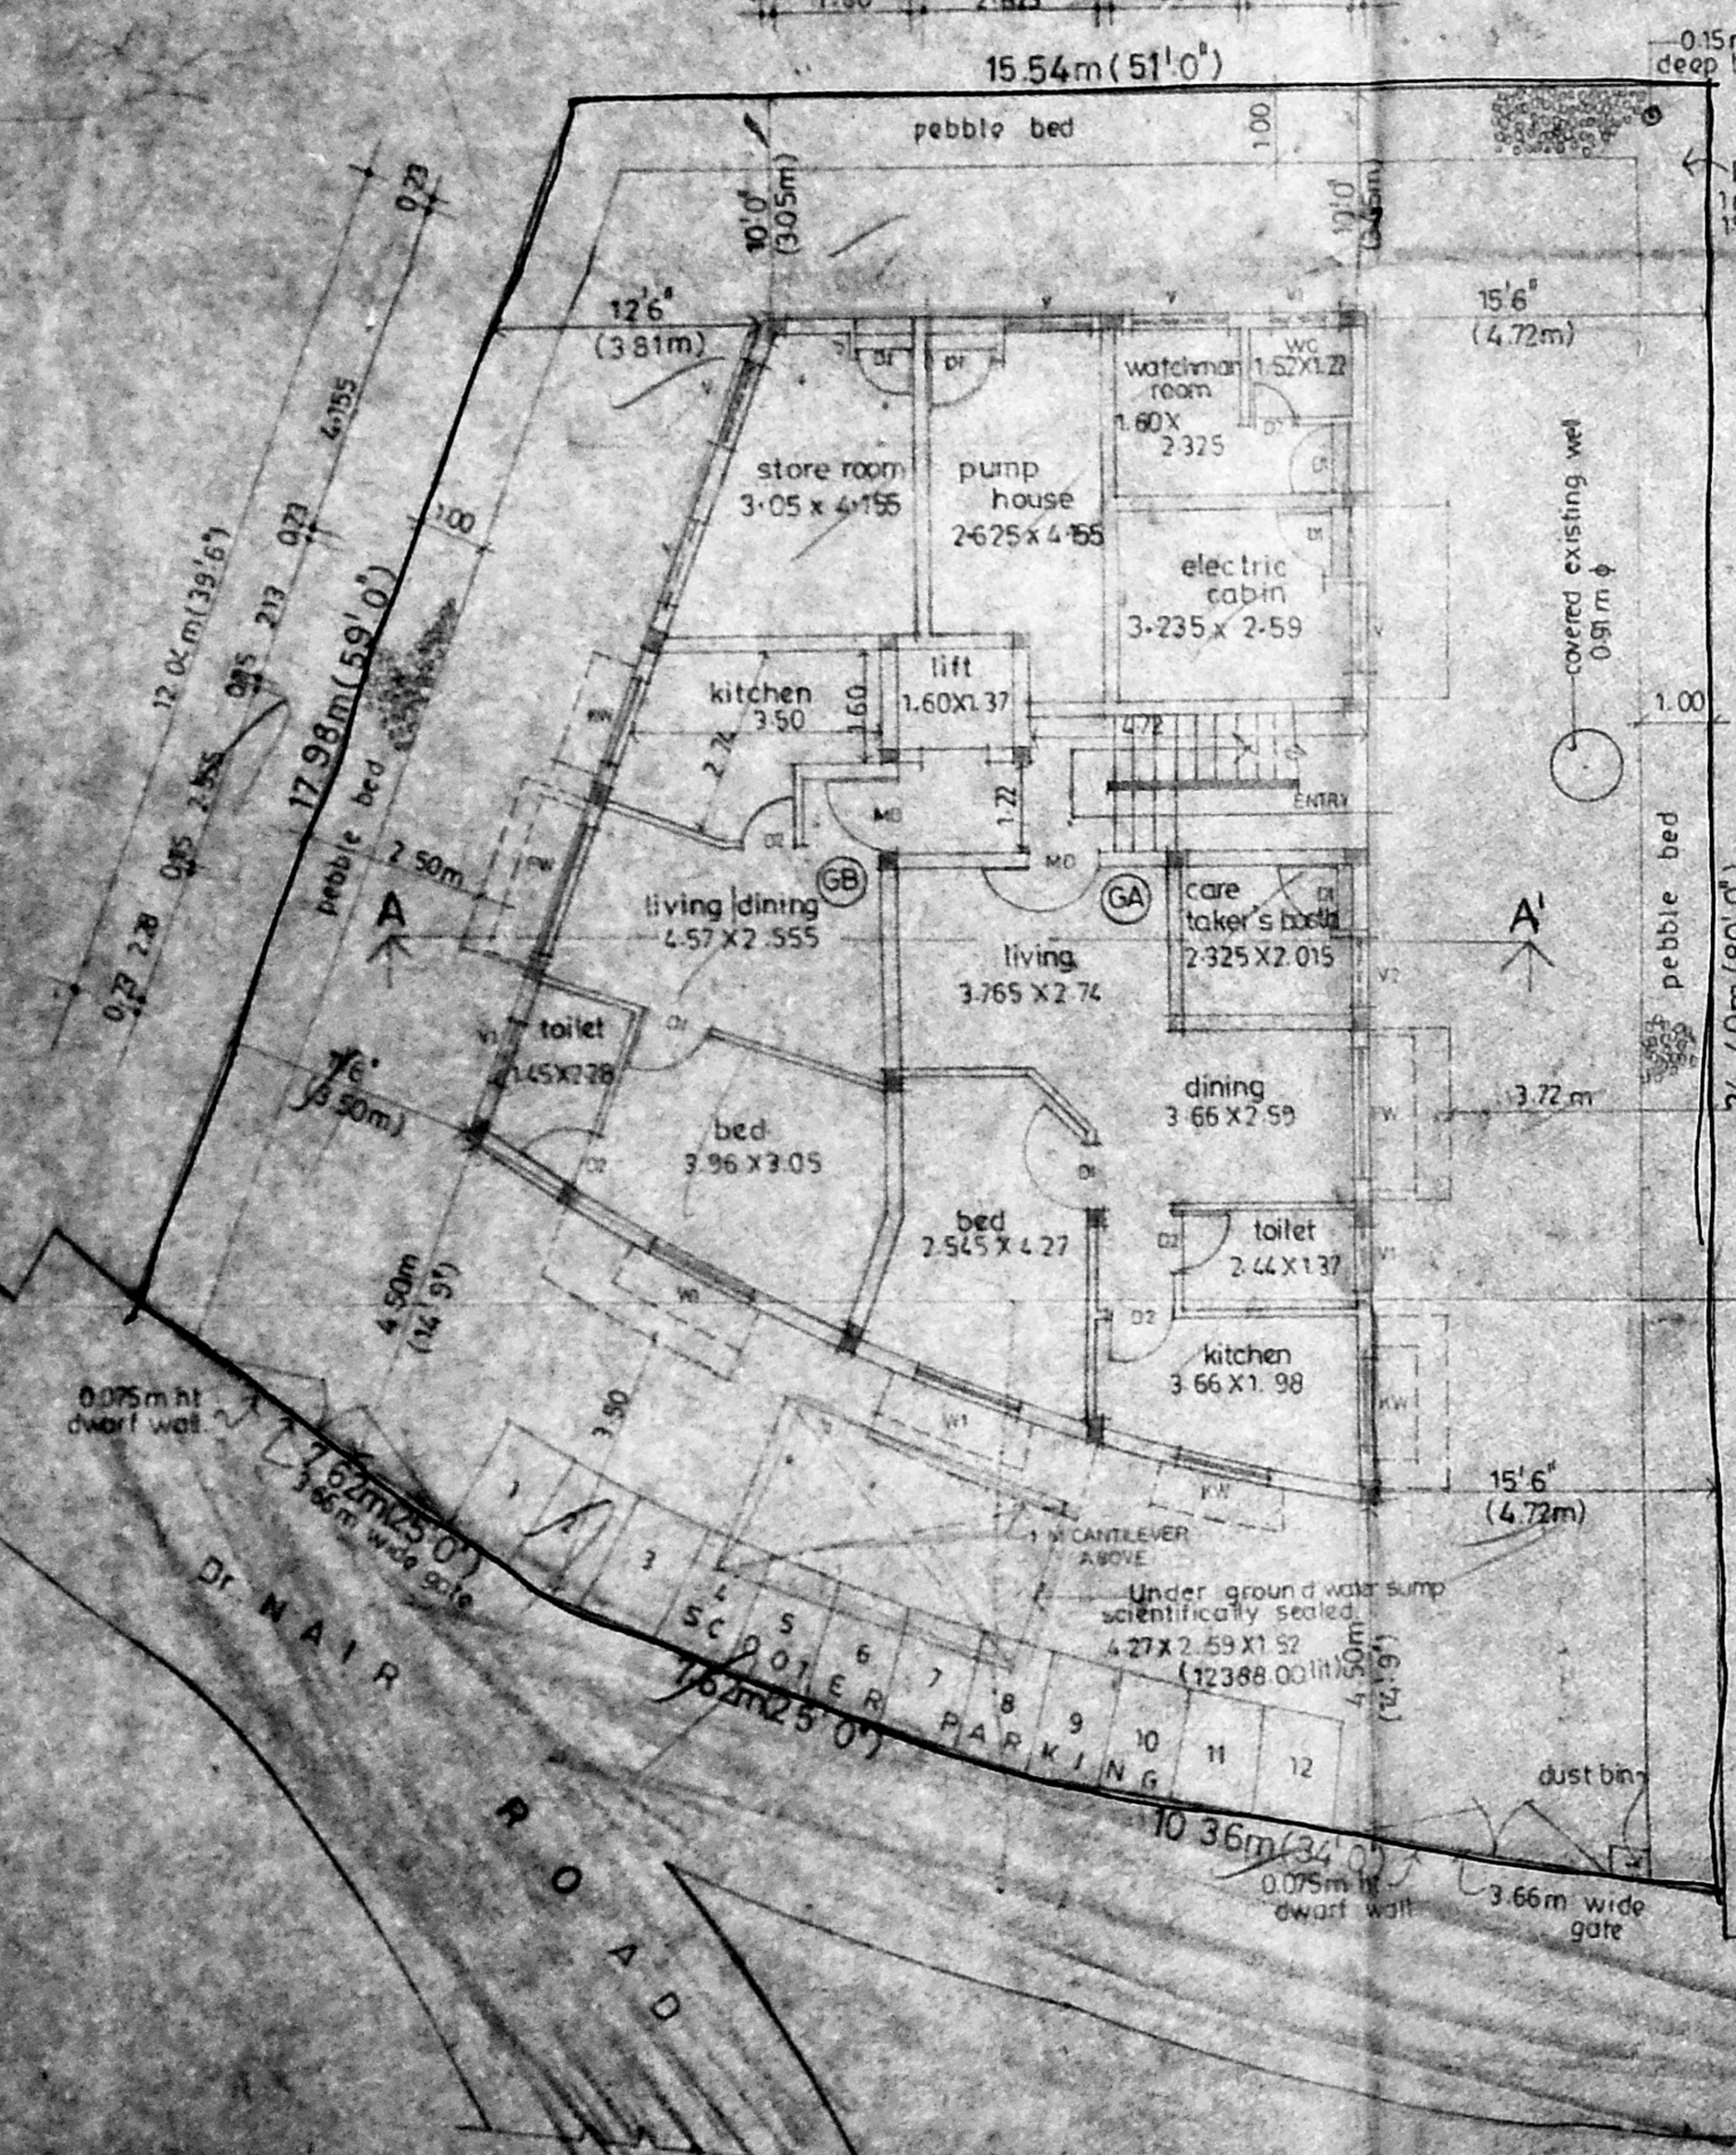

TYPICAL FLOOR PLAN
(FIRST AND SECOND FLOOR)

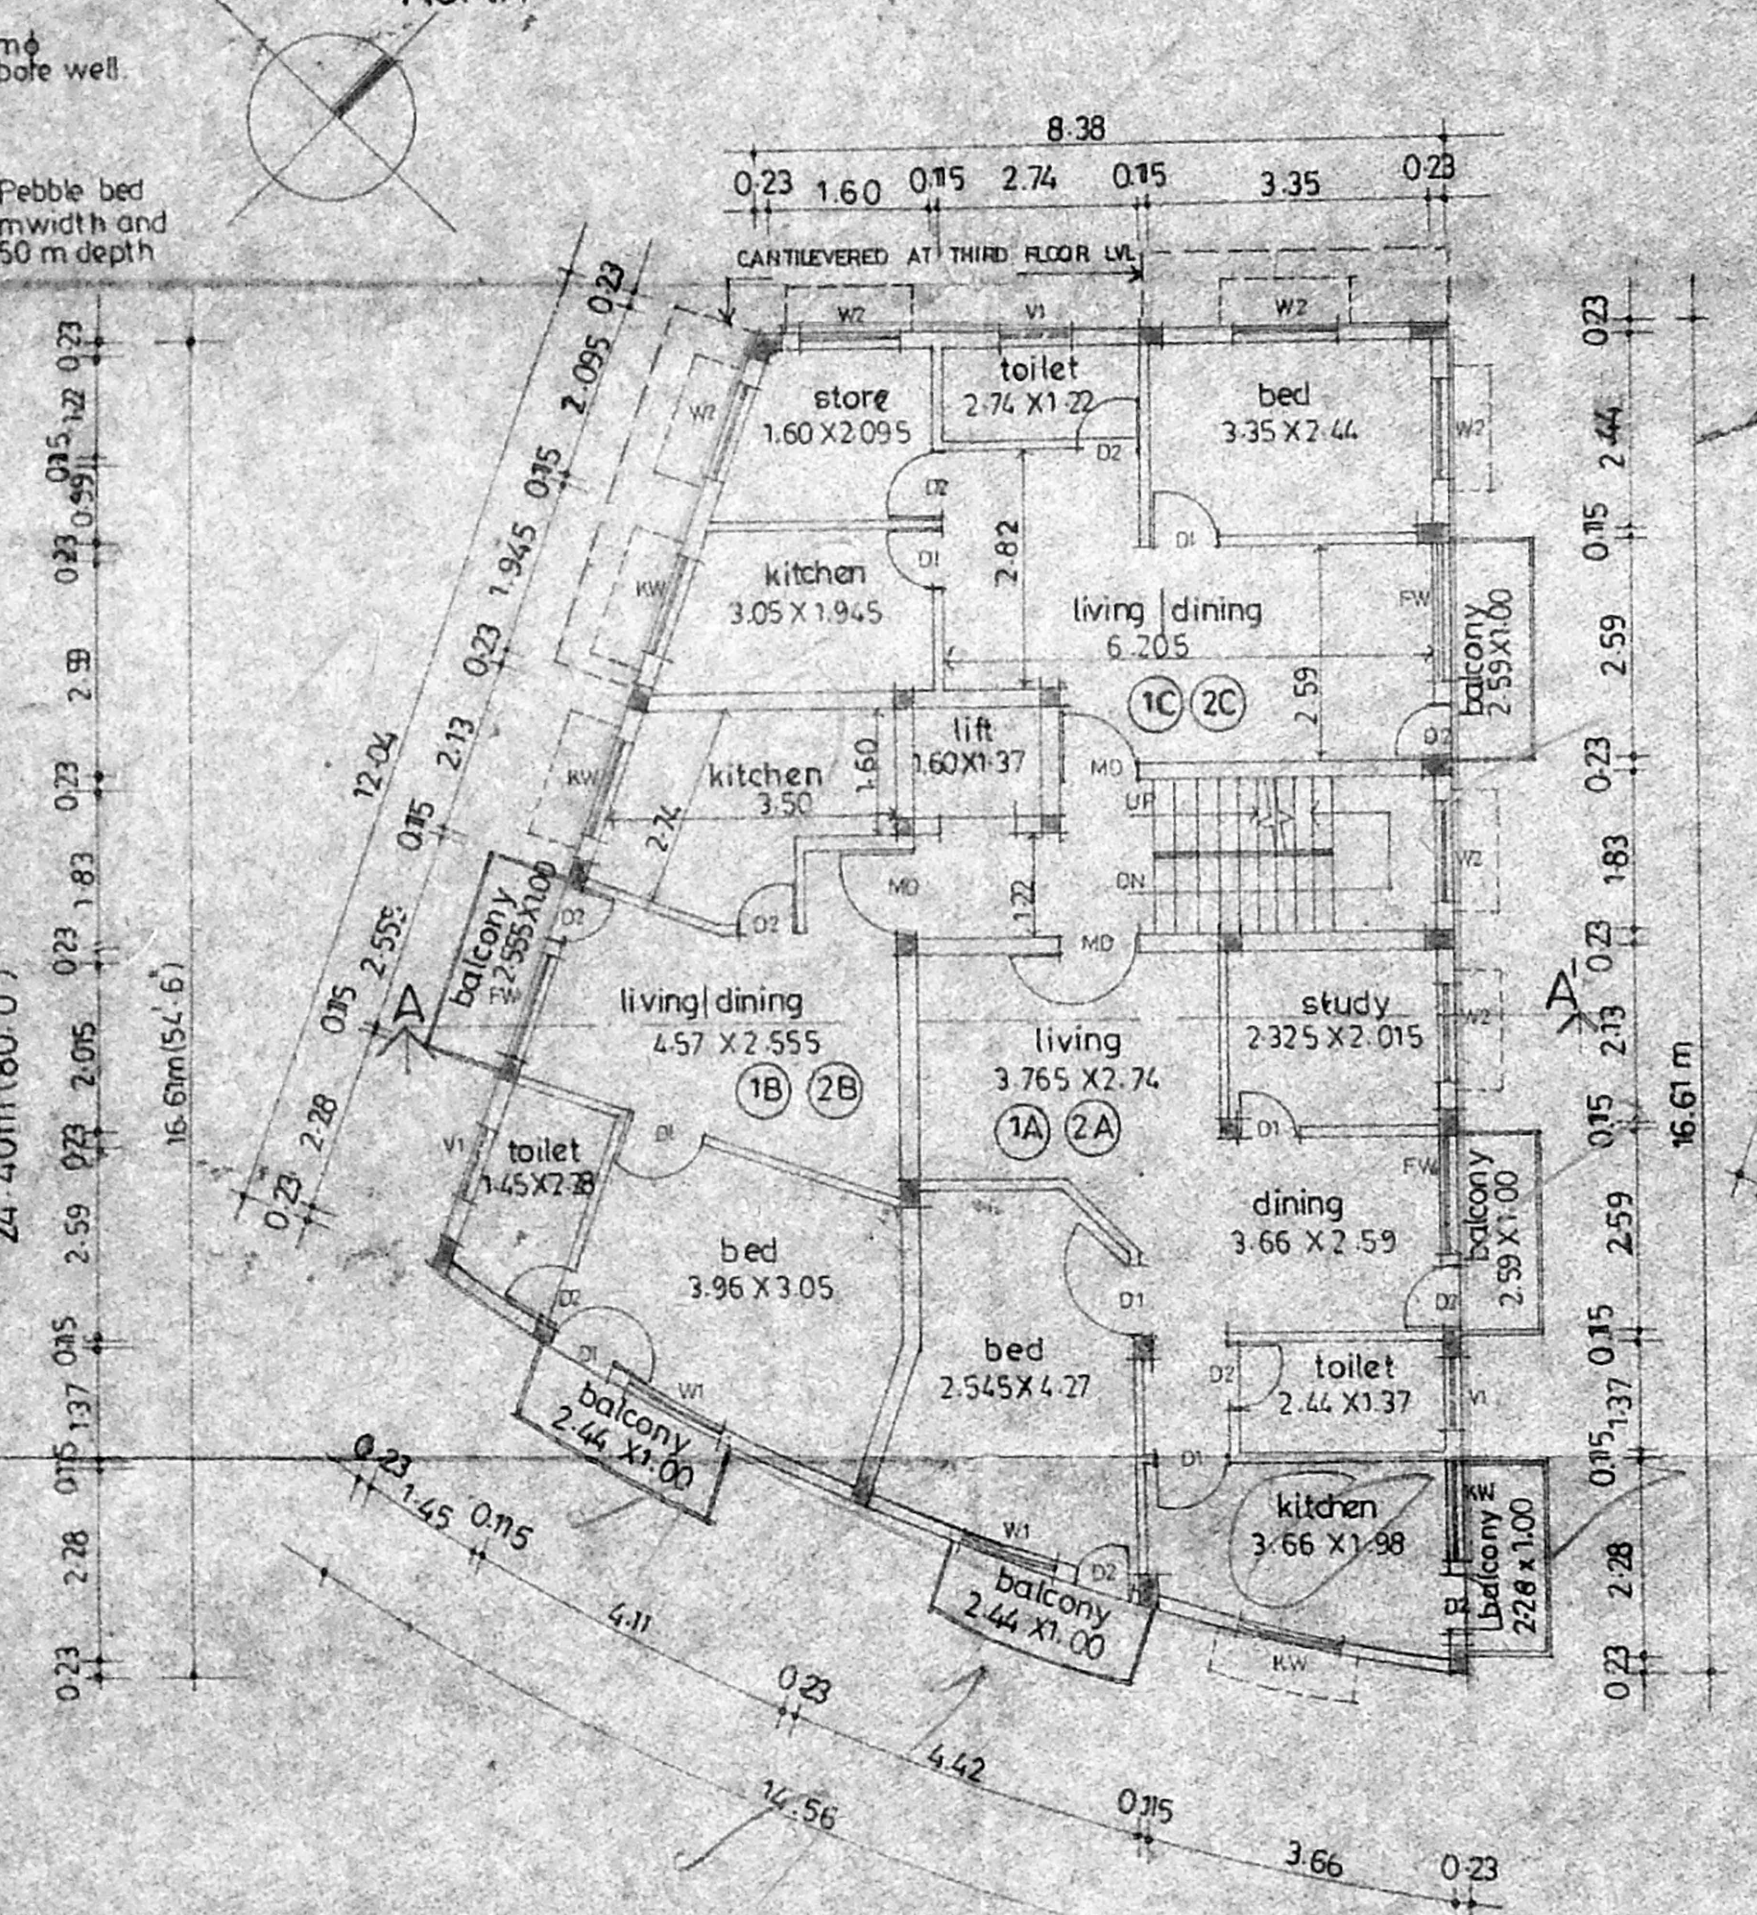

THIRD FLOOR PLAN

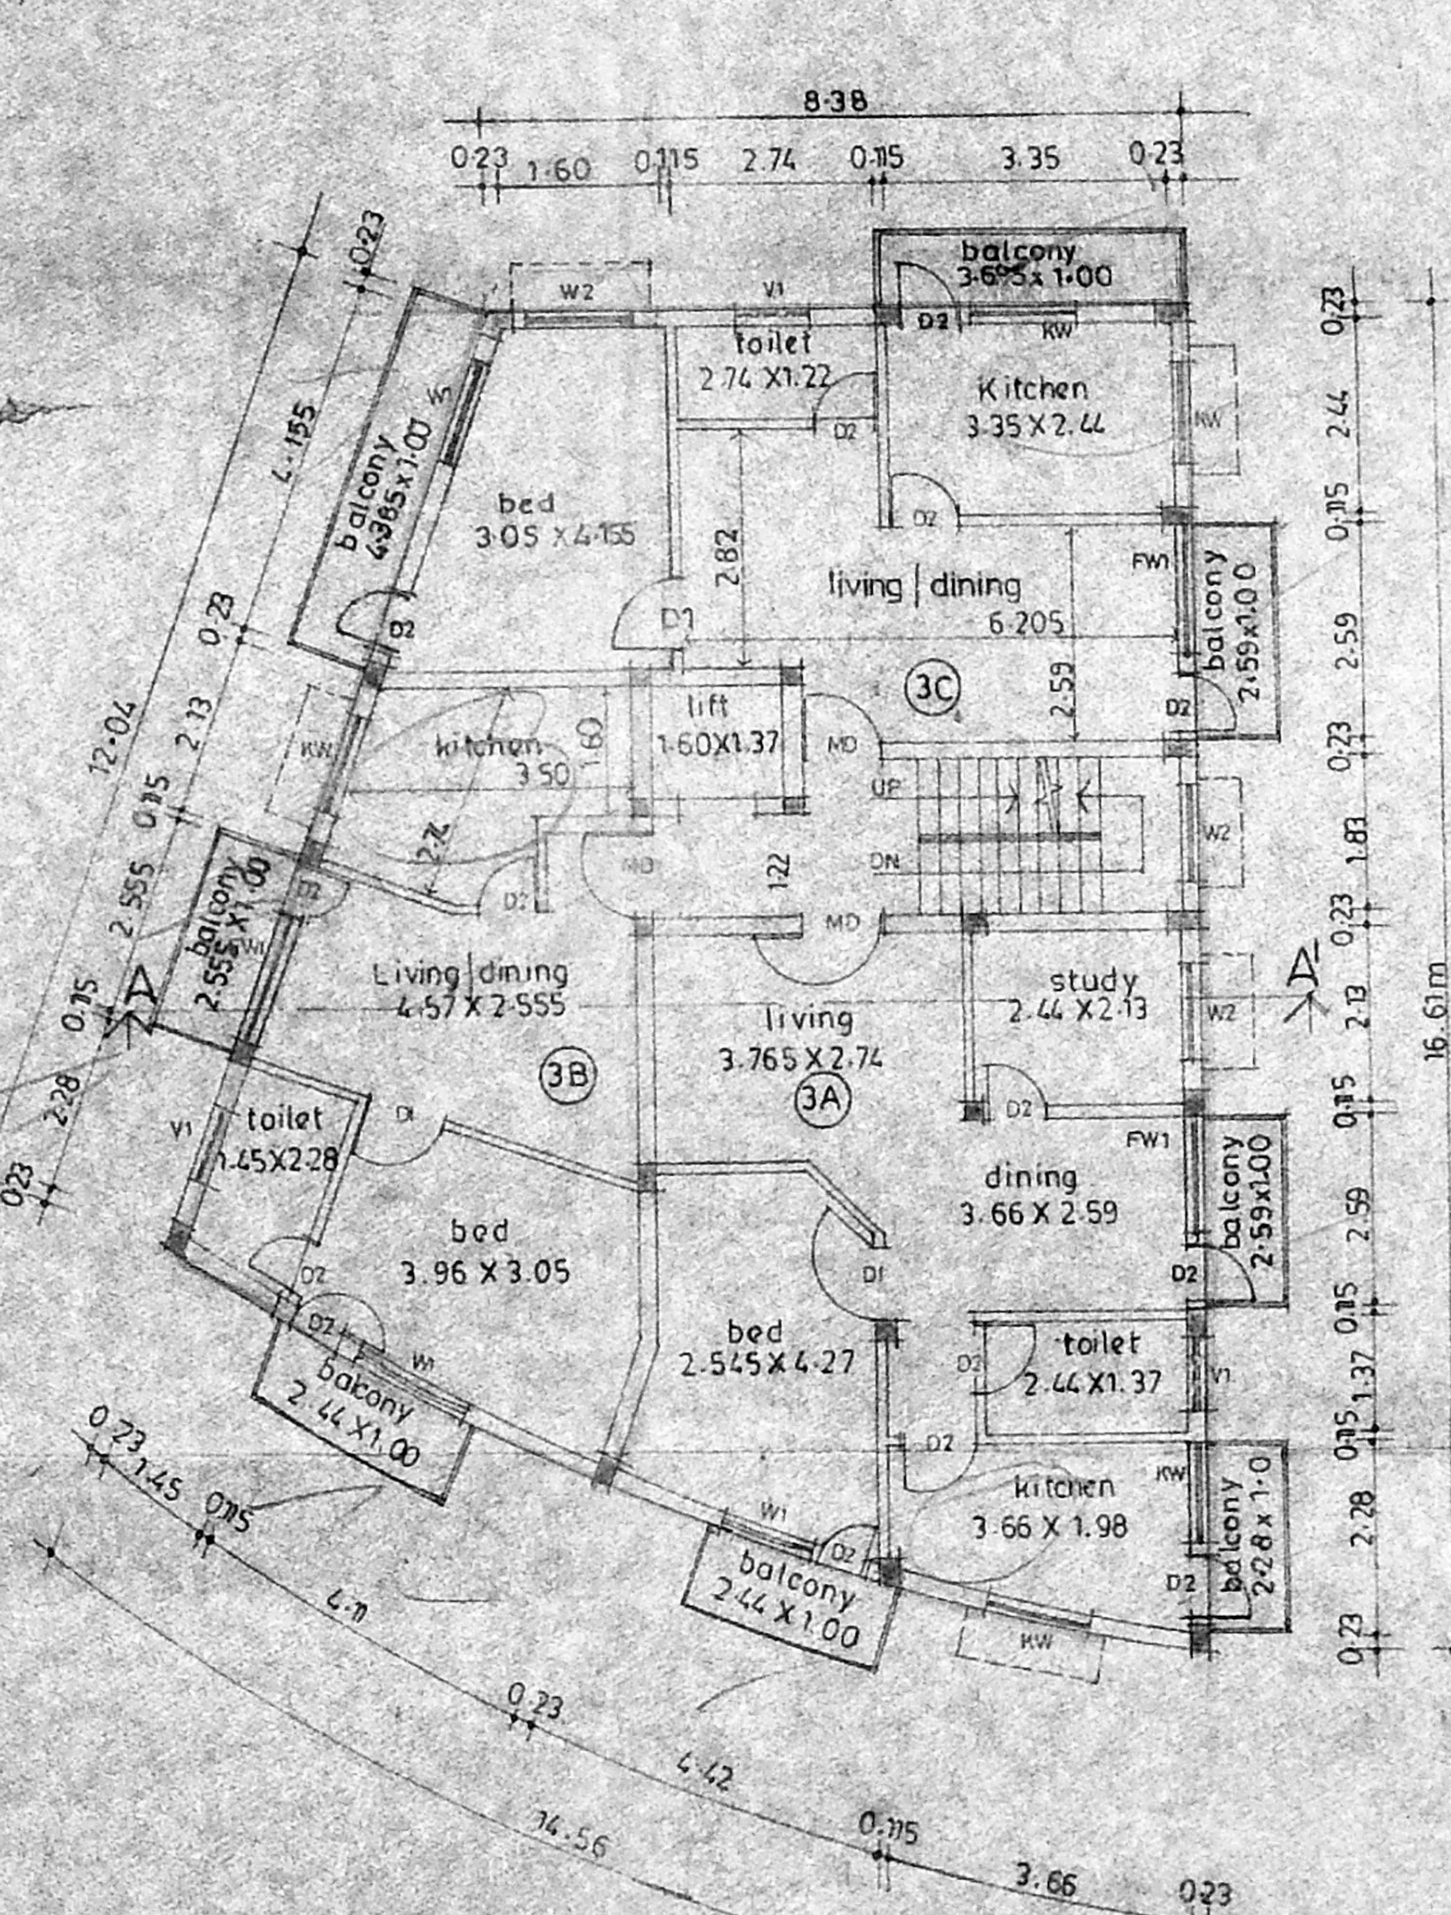

TERRACE FLOOR PLAN

PROPOSED RESIDENTIAL FLATS IN
 DOOR NO. 8, Dr. NAIR ROAD,
 T. NAGAR, MADRAS-17.
 DIVISION NO. 126.
 BLOCK NO. 114.
 T.S. NO. 4913/2

LEGEND
 MD. 1.00 X 2.13 MAIN DOOR
 B2. 0.91 X 2.13 DOOR
 B1. 0.76 X 2.13 DOOR
 FW. 1.83 X 1.83 FRENCH WINDOW
 W1. 1.52 X 1.83 FRENCH WINDOW
 W2. 1.22 X 1.37 WINDOW
 W3. 1.22 X 1.07 WINDOW
 V. 1.52 X 0.61 VENTILATOR
 V1. 0.91 X 0.61 VENTILATOR

AREA STATEMENT
 Plot area - 4660.00 sq. ft. (or) 432.91 sq. m
GROUND FLOOR AREA
 Flat 6A area - 48.92 sq. m
 GB - 44.77
 common area - 15.54
 total - 109.23
FIRST FLOOR AREA
 Flat 1A area - 62.22
 1B - 49.765
 1C - 49.46
 common area - 15.54
 total - 176.985 sq. m
SECOND FLOOR AREA
 Flat 2A area - 62.22
 2B - 49.765
 2C - 49.46
 common area - 15.54
 total - 176.985 sq. m
THIRD FLOOR AREA
 Flat 3A area - 62.22
 3B - 49.765
 3C - 57.54
 common area - 15.54
 total - 185.065 sq. m
TOTAL BUILT UP AREA - 628.265 sq. m
 F.S.I - 1.49 times.
 PLOT COVERAGE - 47.75 %
 SERVICE AREA - 52.86 sq. m

NOTE
 proposed road boundary
 ALL DIMENSIONS ARE IN METRES.
 SCALE: 1:100 DATE

C. S. Pravin
 SIGNATURE OF OWNER
 P. RAVI ARCH. ALLIA ALLIPIRA, MCA. IV,
 LICENCED SURVEYOR CLASS I RA. 03
 CORPORATION OF MADRAS
 16, VENKATRAMAN ST., T. NAGAR, MADRAS-17. Phone - 5241434
 8221309

P. RAVI ARCHITECTS PVT LTD
 P. RAVI ARCH. AIA, AIA, FIRA, FIV,
 REGD. ARCHITECT
 16, VENKATRAMAN STREET
 T. NAGAR, MADRAS - 600017