




B/26165/321/98  
 Planning Permit No.  
**APPROVED**  
 SUBJECT TO THE CONDITIONS IN  
 THIS OFFICE LETTER.  
 No. 31/5/1988 Dated 10/9/88  
 FOR MEMBER SECRETARY  
 CHENNAI METROPOLITAN  
 DEVELOPMENT AUTHORITY  
 CHENNAI-600 088.

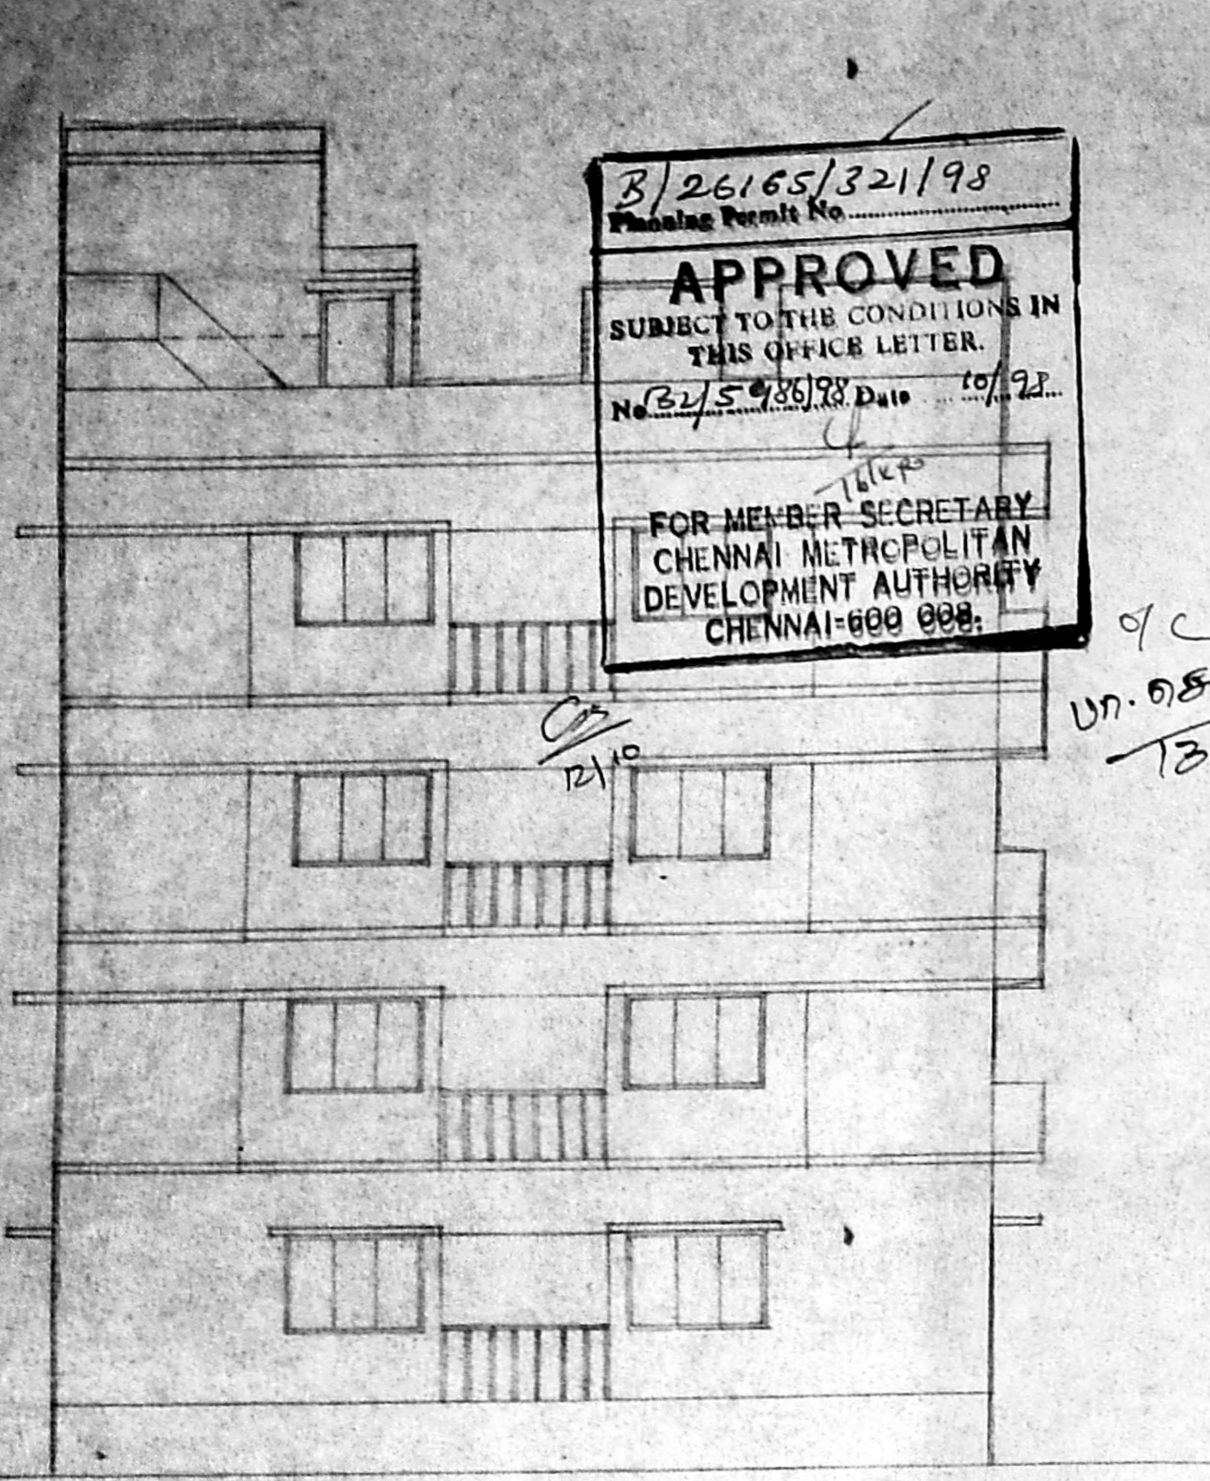

ELEVATION

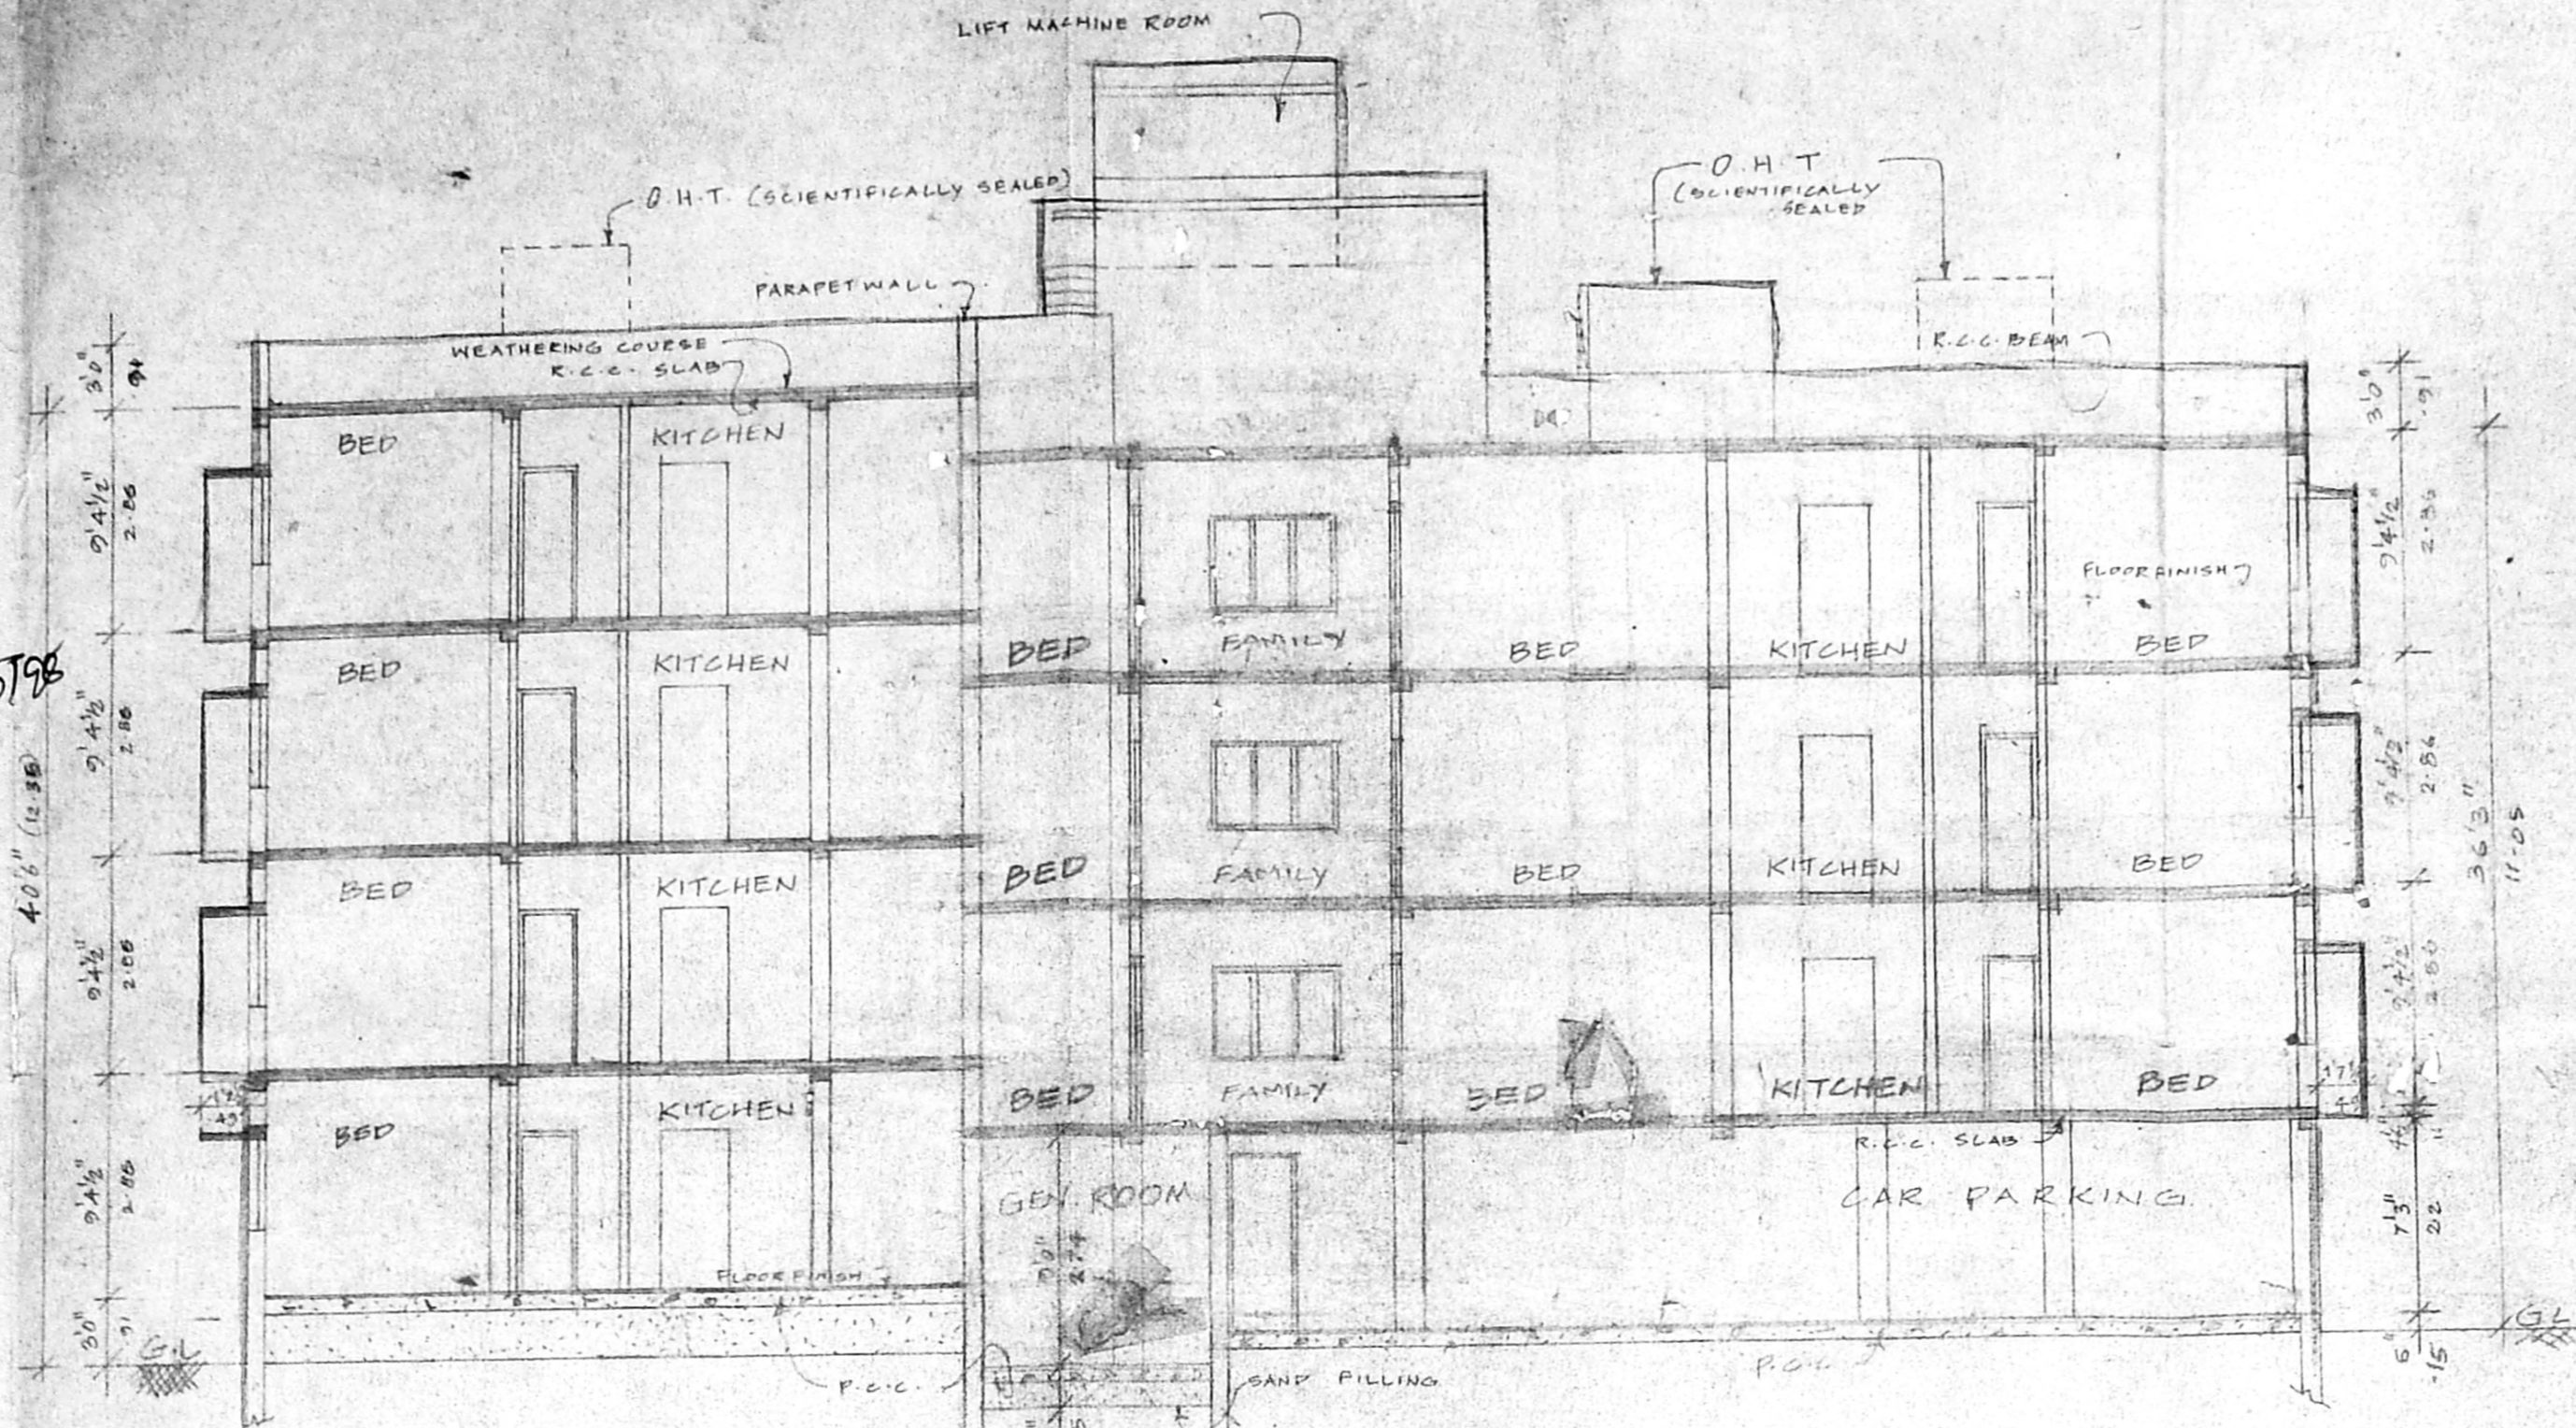

SECTION-AB

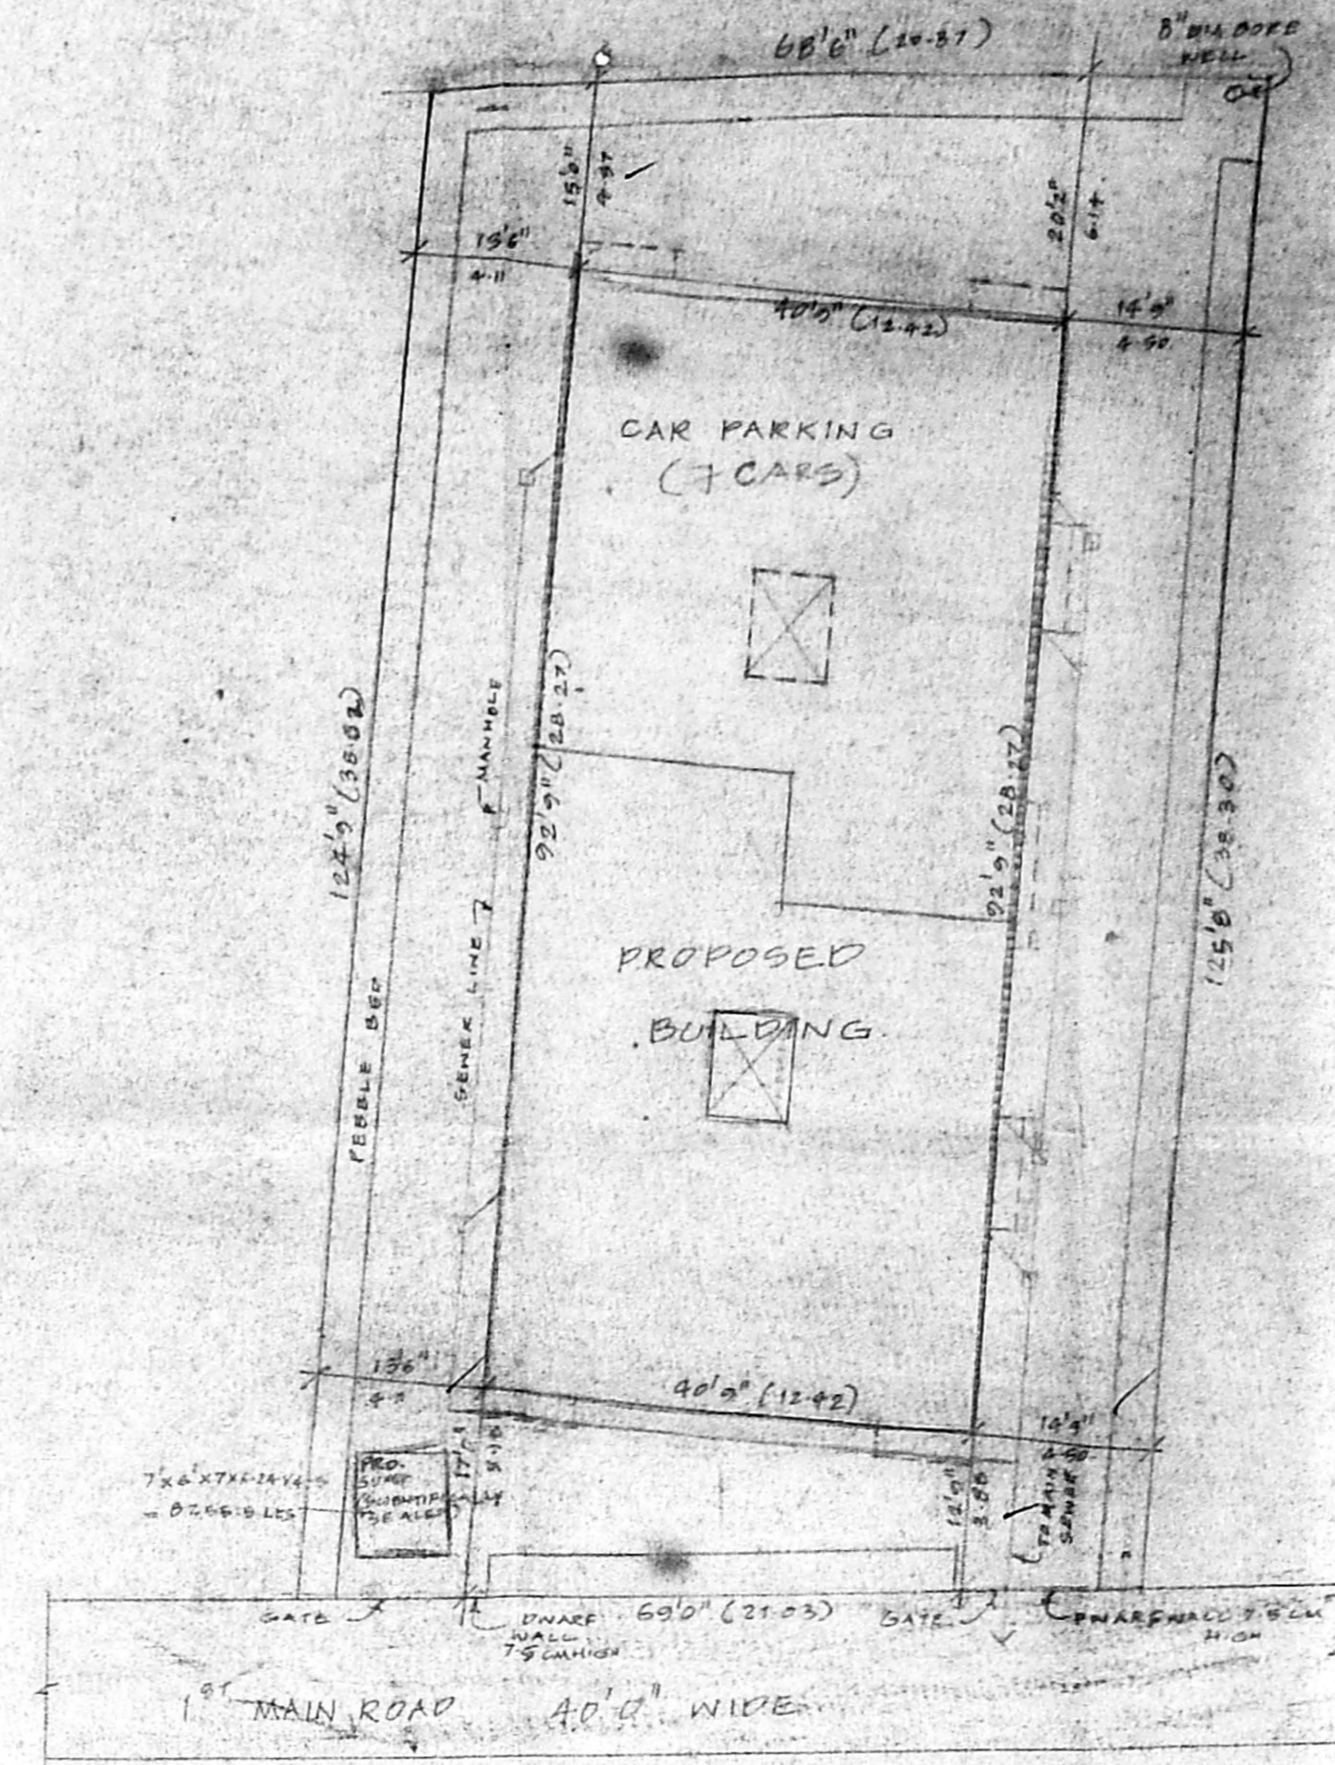

PROPOSED RESIDENTIAL  
 BUILDING AT S.P.  
 NEW DOOR NO: 59, O/C  
 OLD DOOR NO: 13,  
 1<sup>ST</sup> MAIN ROAD, R.A. PURAM,  
 CHENNAI - 600028.  
 IN R.S. NO: 302B/23,  
 MYLAPORE VILLAGE,  
 DIVISION NO: 142, ZONE NO: X  
 C.N. 6-1, 54 & 1, 55

AST  
 Authority  
 P.A. [Signature]  
 5/10  
 UN-05  
 A.P. 5/10/88  
 D.P.

AREA STATEMENT

	SQ. FT.	SQM.
PLOT AREA	8565.85	796.00
MAX F.S.I.	12.833.52	1130.93
GROUND FLOOR	1504.68	147.43
TYPICAL FLOOR (4 <sup>FLOORS</sup> ) (3750.14 SQ. FT.)	11230.72	1043.29
TOTAL	12835.40	1190.72
MAX F.S.I.	339.00	31.43
CAR PARKING	1798.25	167.05
F.S.I. PROVIDED	1.43	
PLOT COVERAGE	43.60%	

SCHEDULE OF JOINERIES.

ED	ENTRANCE DOOR	8'0" x 7'0"
D	DOOR	3'0" x 7'0"
DN	DOOR	2'6" x 7'0"
DW	DOOR/WINDOW	2'6" x 7'0"
FWW	FRENCH DOOR/WINDOW	11'5" x 7'0"
W	WINDOW	2'0" x 6'0"
W1	WINDOW	4'0" x 2'6"
FW	FRENCH WINDOW	2'0" x 5'0"
FW1	FRENCH WINDOW	2'0" x 7'0"
ND	MAIN DOOR	4'0" x 7'0"
DD	DOOR	1'5" x 7'0"
V	VENTILATOR	2'6" x 2'6"
AD	ARCH DOORWAY	2'0" x 7'0"


COLOUR INDEX.

PEPPERED BUILDING	[Symbol]
EXISTING ROAD	[Symbol]
SITE BOUNDARY	[Symbol]


SCALE  
 1" = 8'0" (OR)  
 1:100

(BY REGISTERED)  
 1) NEERAVATHY  
 2) N. RAMANATHAN  
 3) N. RAMANATHAN  
 OWNER (S)


K. SELVAM, B.E., AMIE,  
 Consulting Civil Engineer, Chennai  
 Class - I Licensed Surveyor, Reg. No. 600  
 Corporation of Chennai & Ambarchi Municipality  
 No. 11/370, Madhavai East,  
 CHENNAI - 600 000.

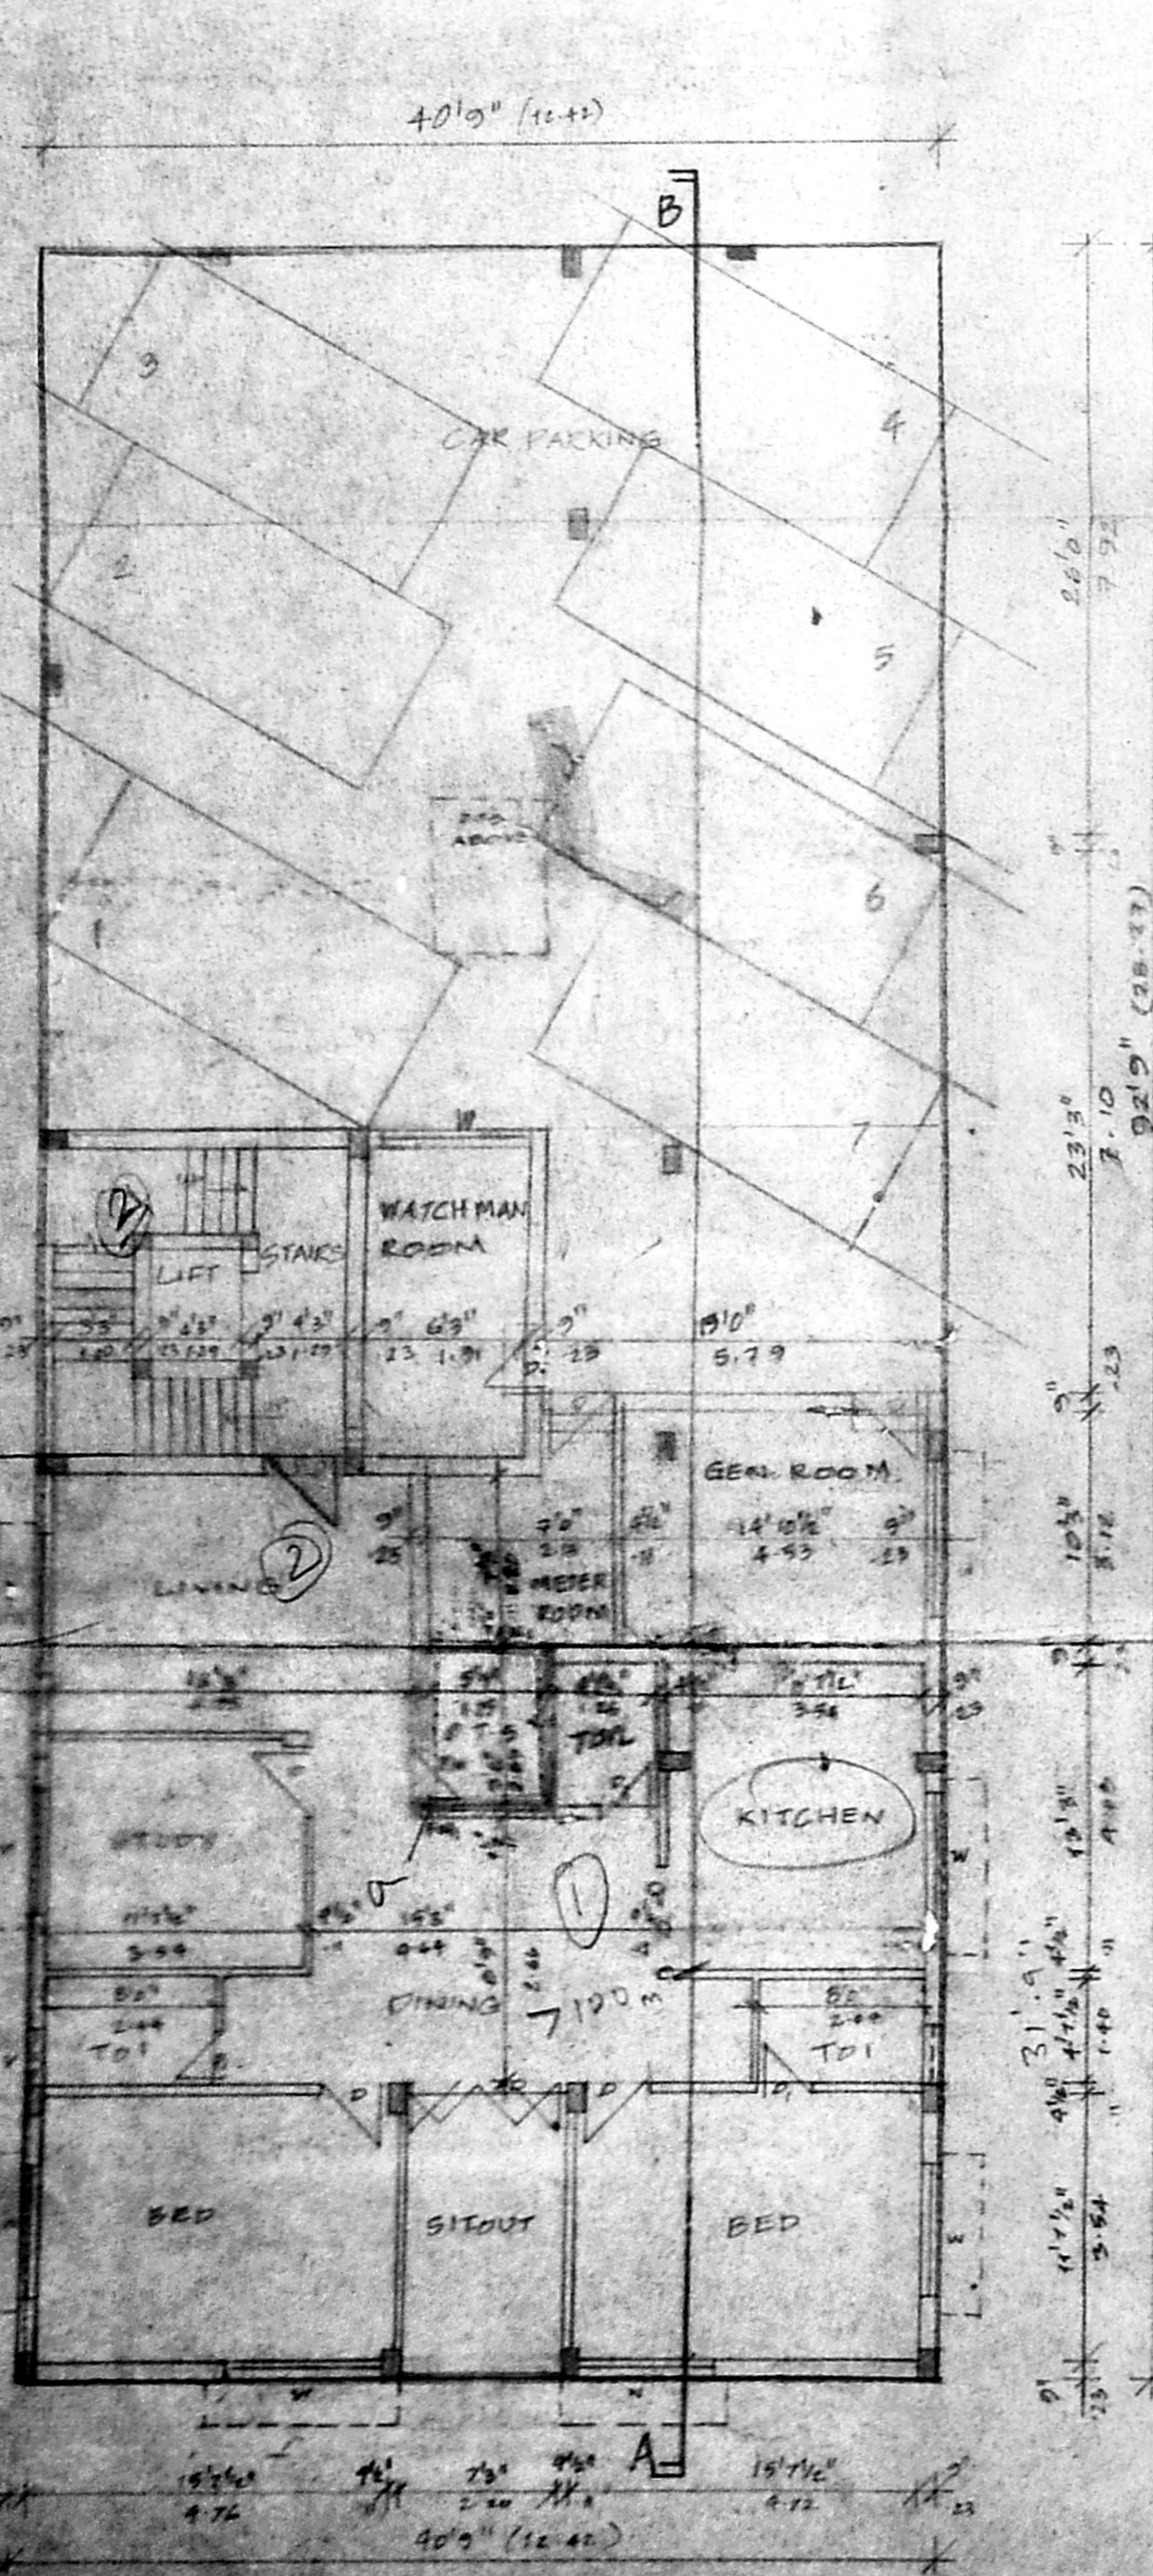


GROUND FLOOR PLAN

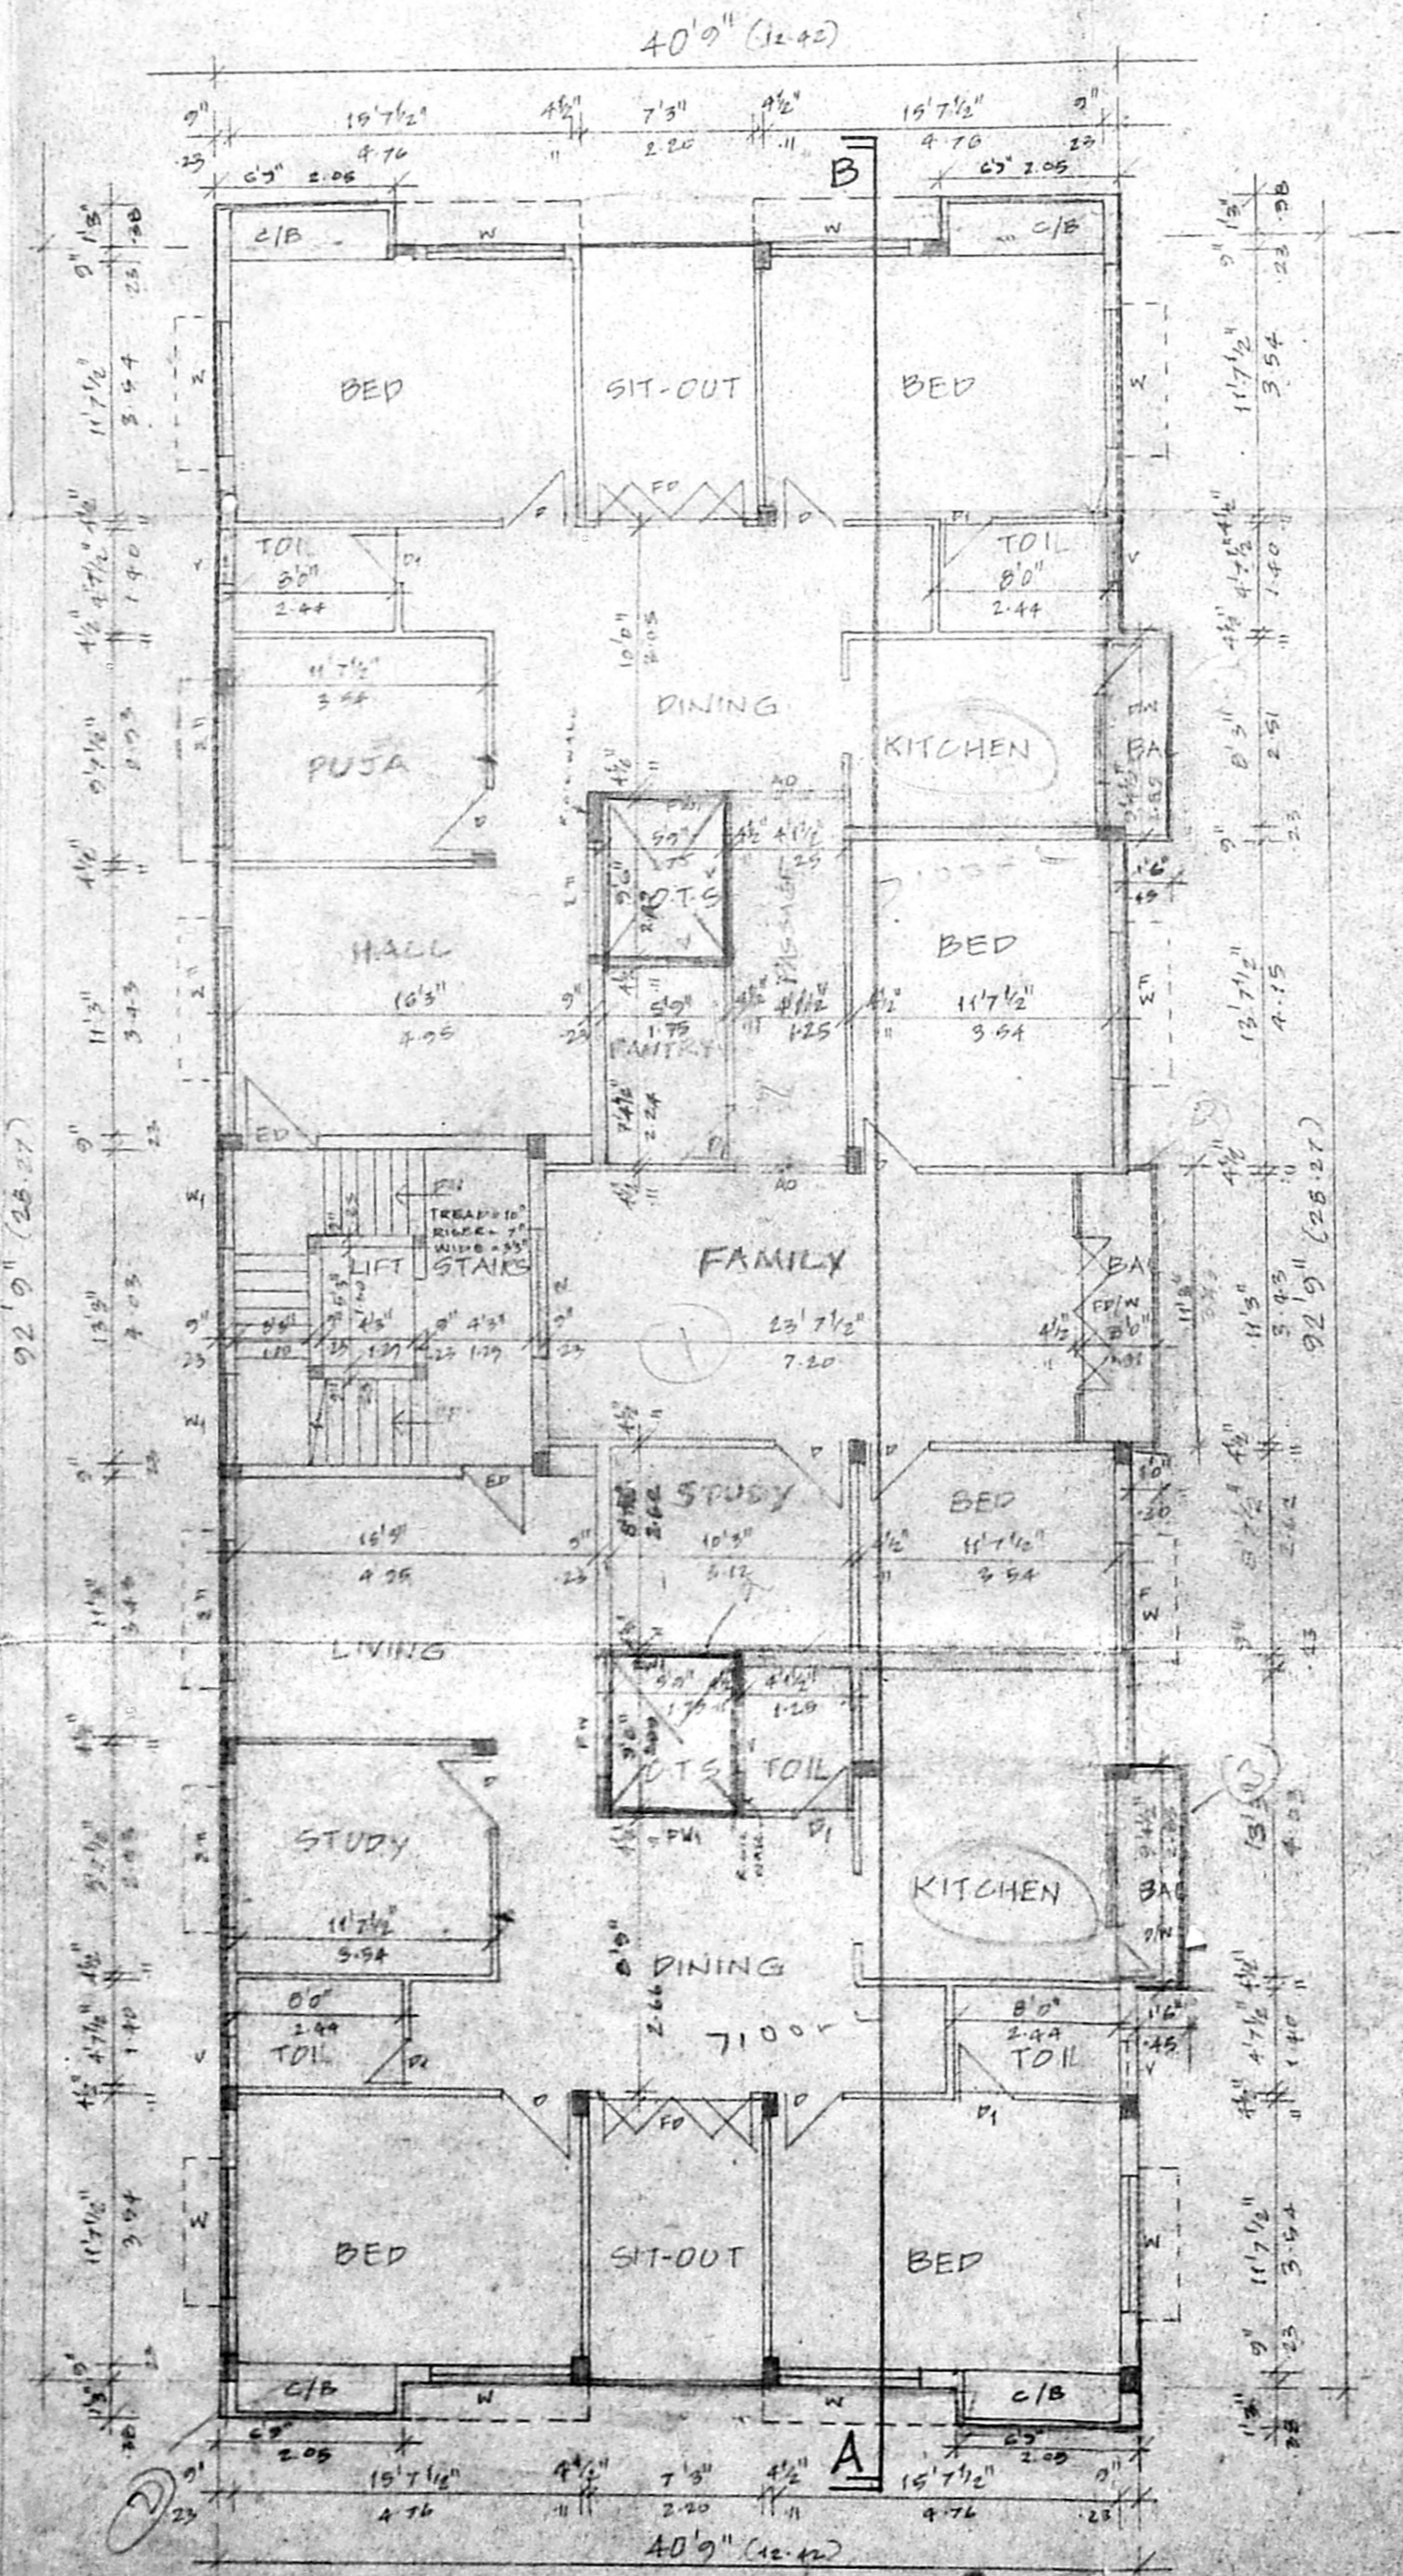


TYPICAL FLOOR PLAN (1<sup>ST</sup>, 2<sup>ND</sup>, 3<sup>RD</sup>)

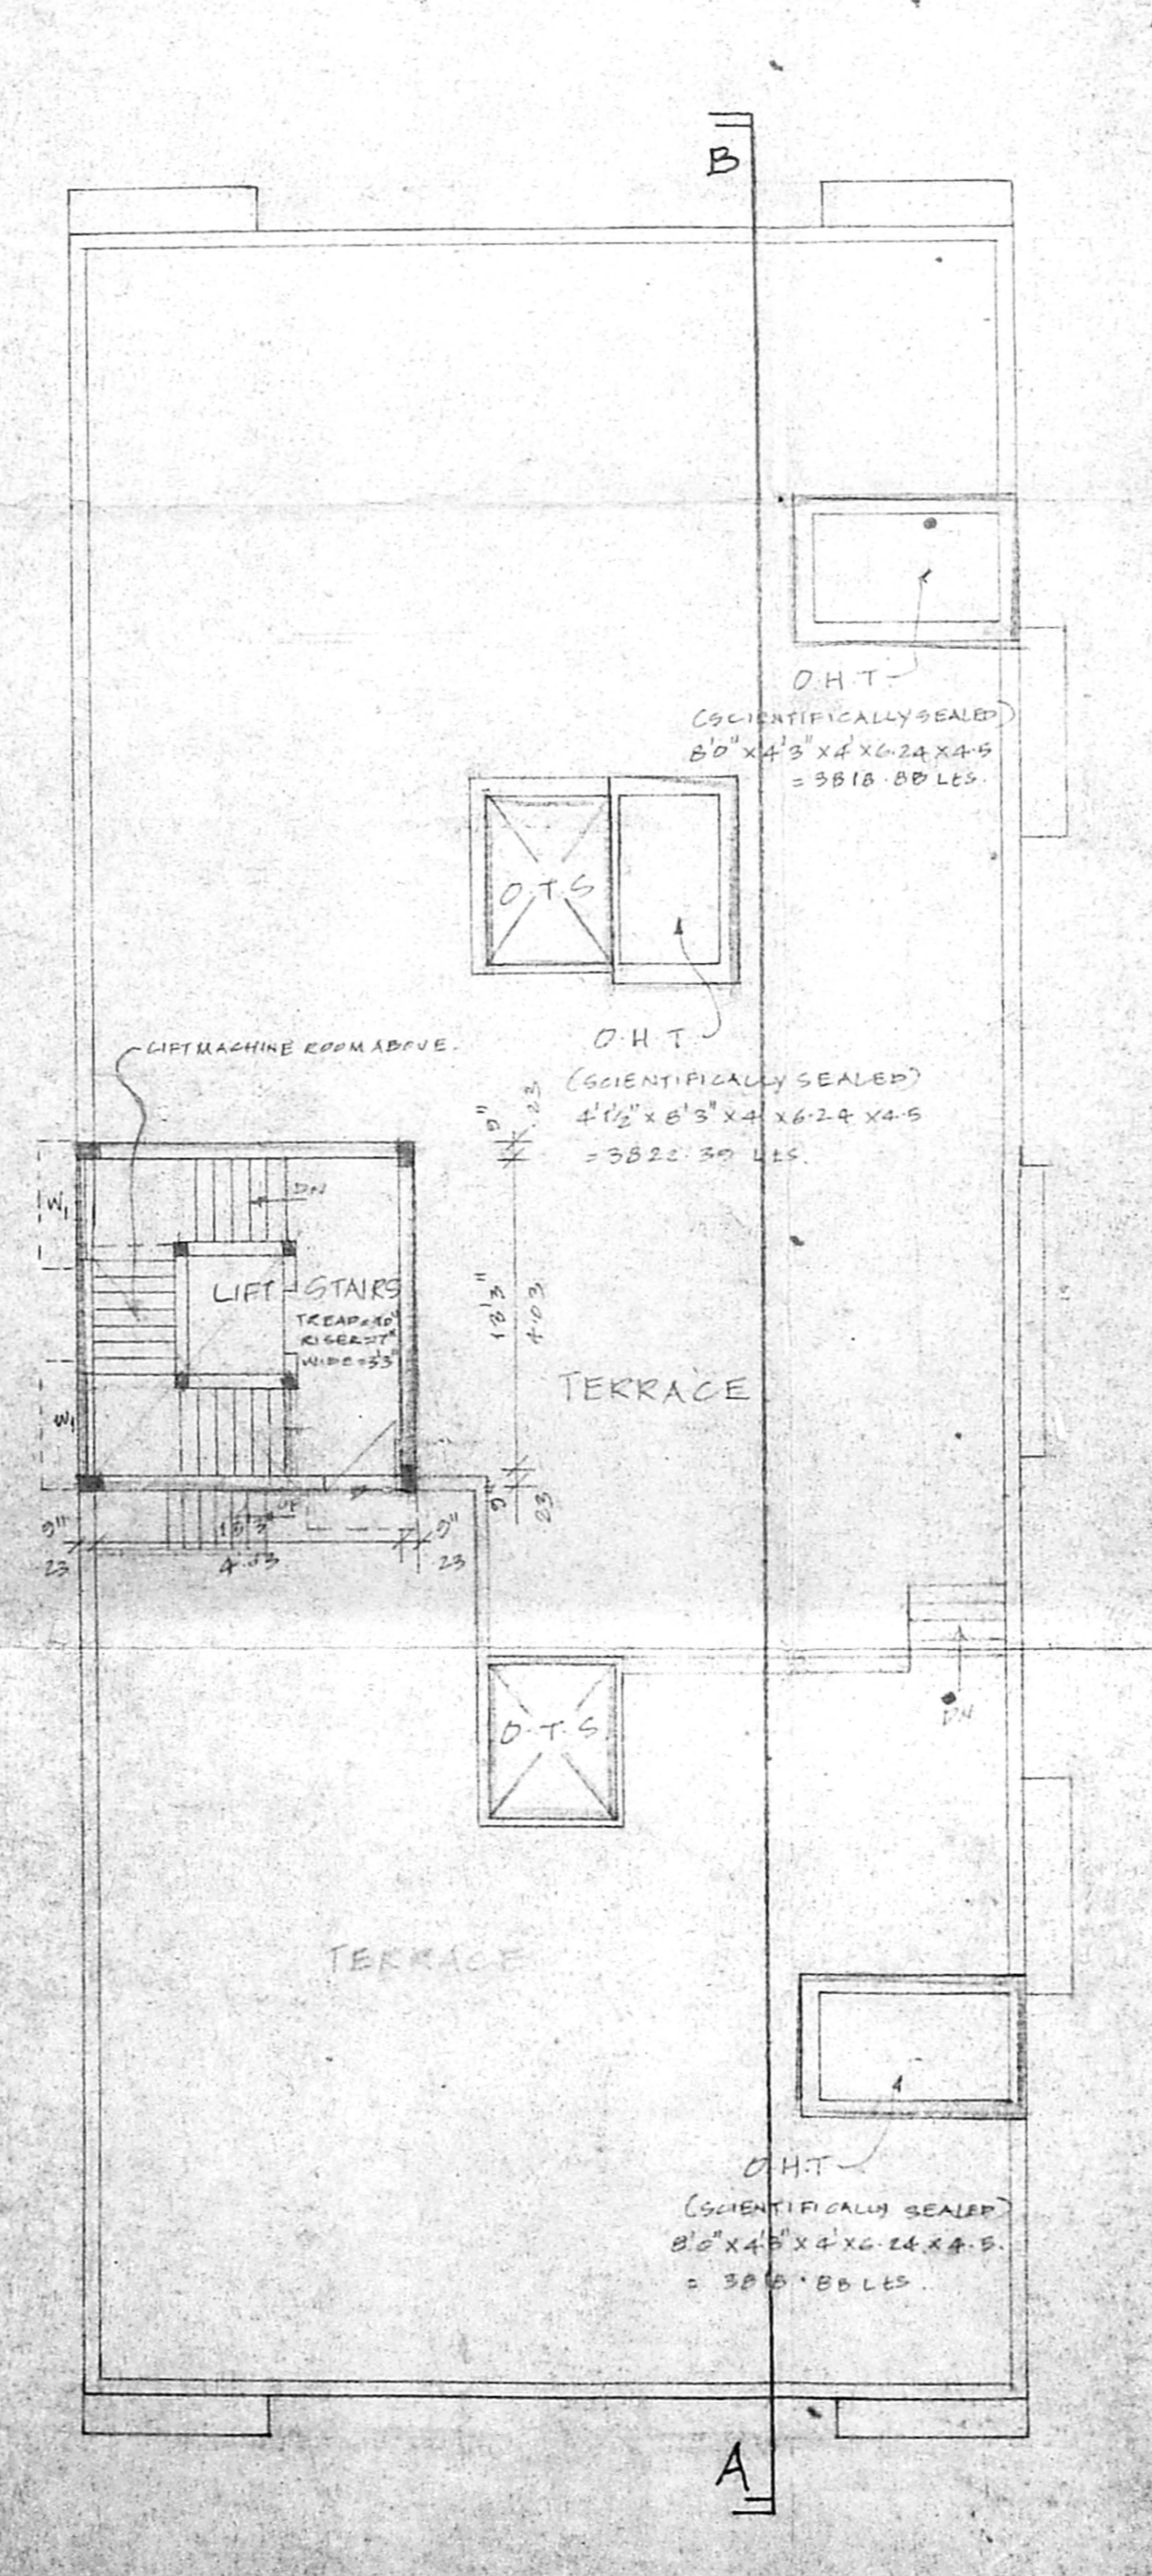


TERRACE FLOOR PLAN

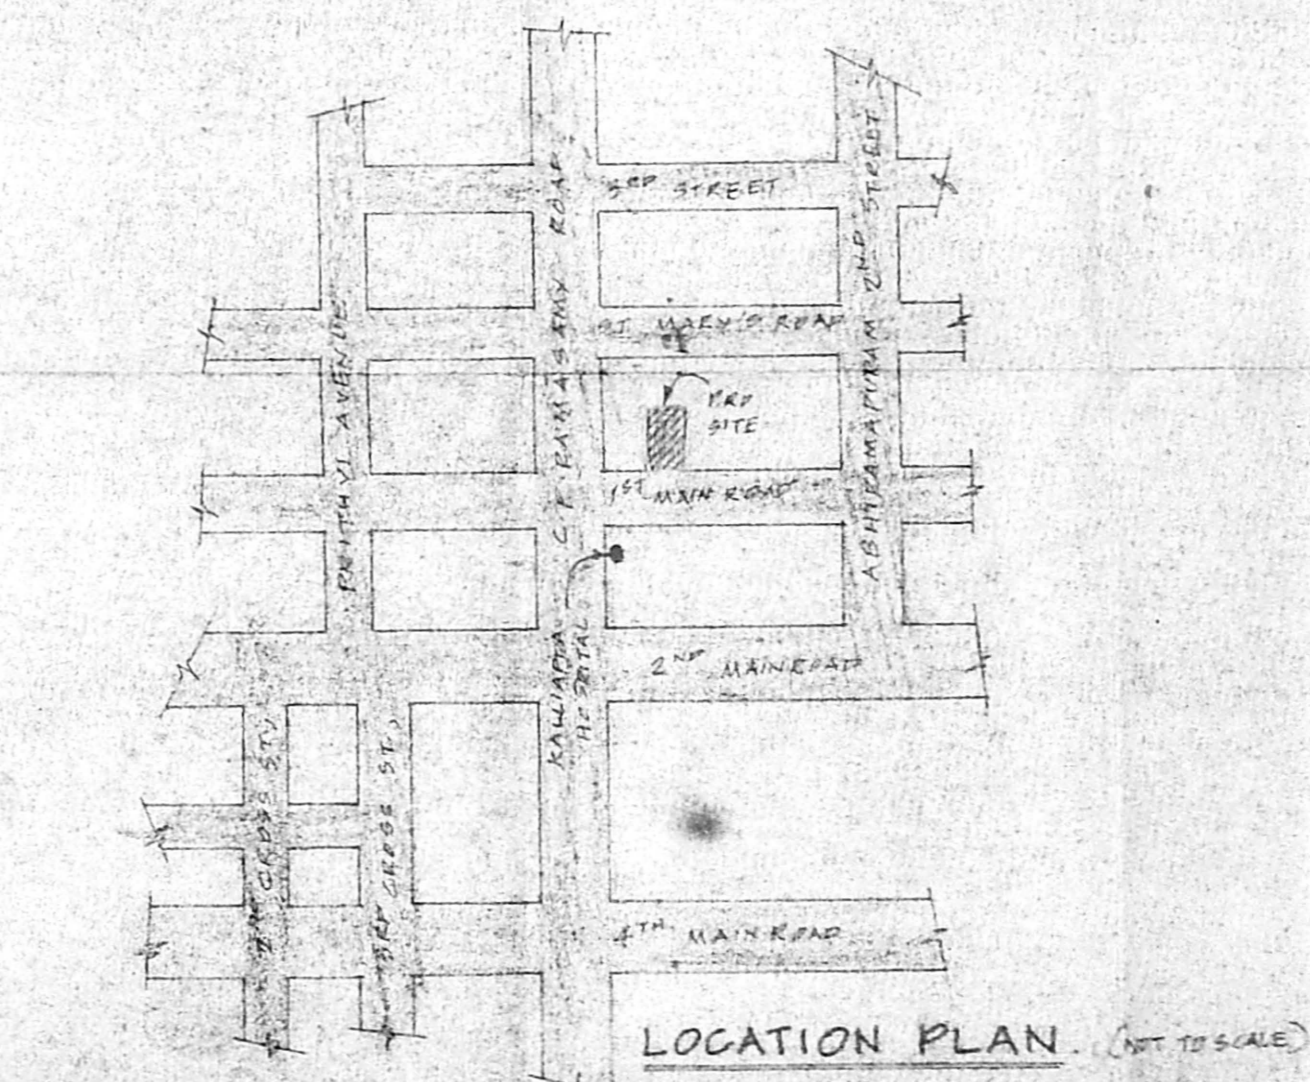

LOCATION PLAN (NOT TO SCALE)

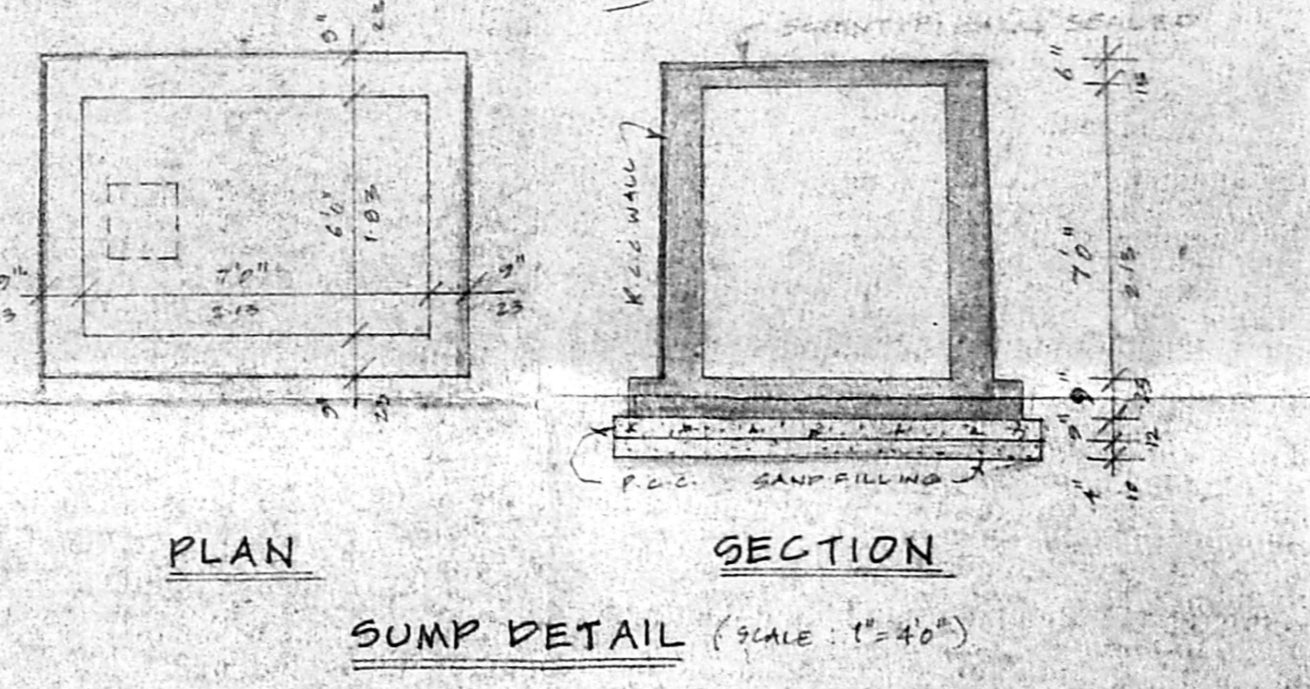

SUMP DETAIL (SCALE: 1" = 4'0")

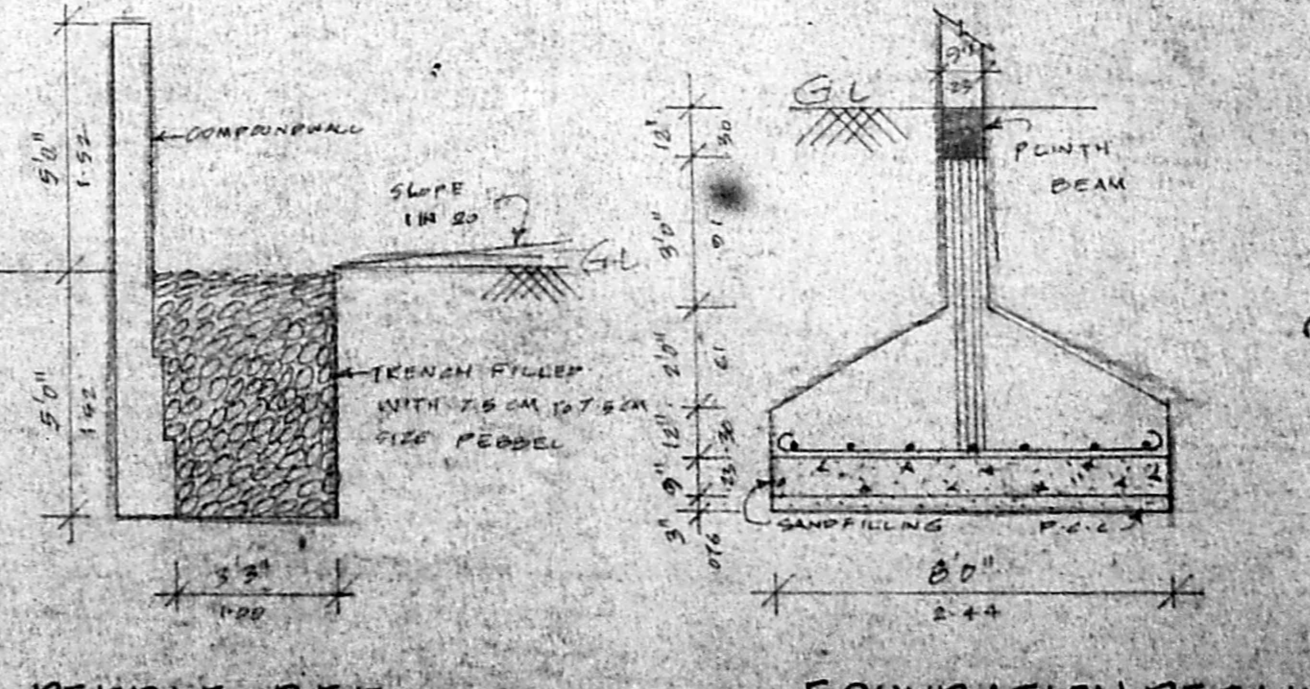

FOUNDATION DETAIL (SCALE: 1" = 4'0")

PEBBLE BED DETAIL (SCALE: 1" = 4'0")