



PLAN SHOWING THE PROPOSED CONSTRUCTION AT DOOR No 146, NELSON MANICKAM ROAD, AMINJIKARAI, CHENNAI-29. [T.S. No 53, BLOCK No 21, VADA AGARAM VILLAGE DIVISION No 73.]


**B/26194/350/98**  
 Planning Permit No.  
**APPROVED**  
 SUBJECT TO THE CONDITIONS IN THIS OFFICE LETTER  
 No. B2/7967/98  
 FOR MEMBER SECRETARY  
 CHENNAI METROPOLITAN  
 DEVELOPMENT AUTHORITY  
 CHENNAI-600 008.

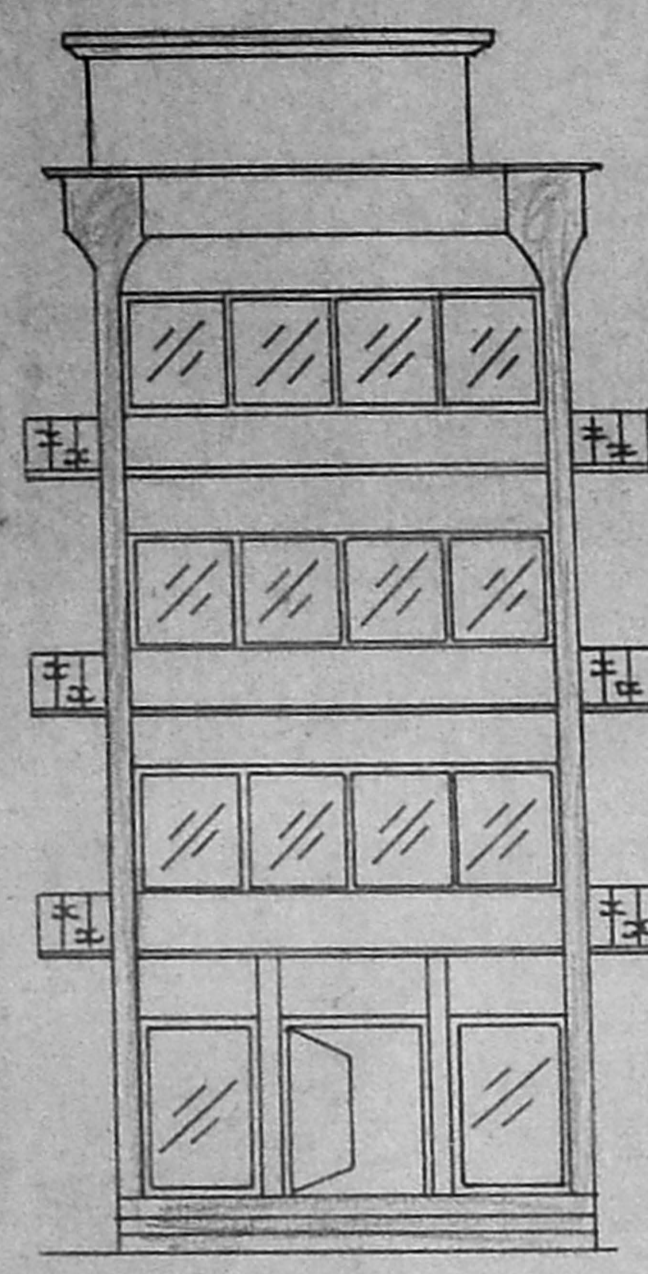


ELEVATION

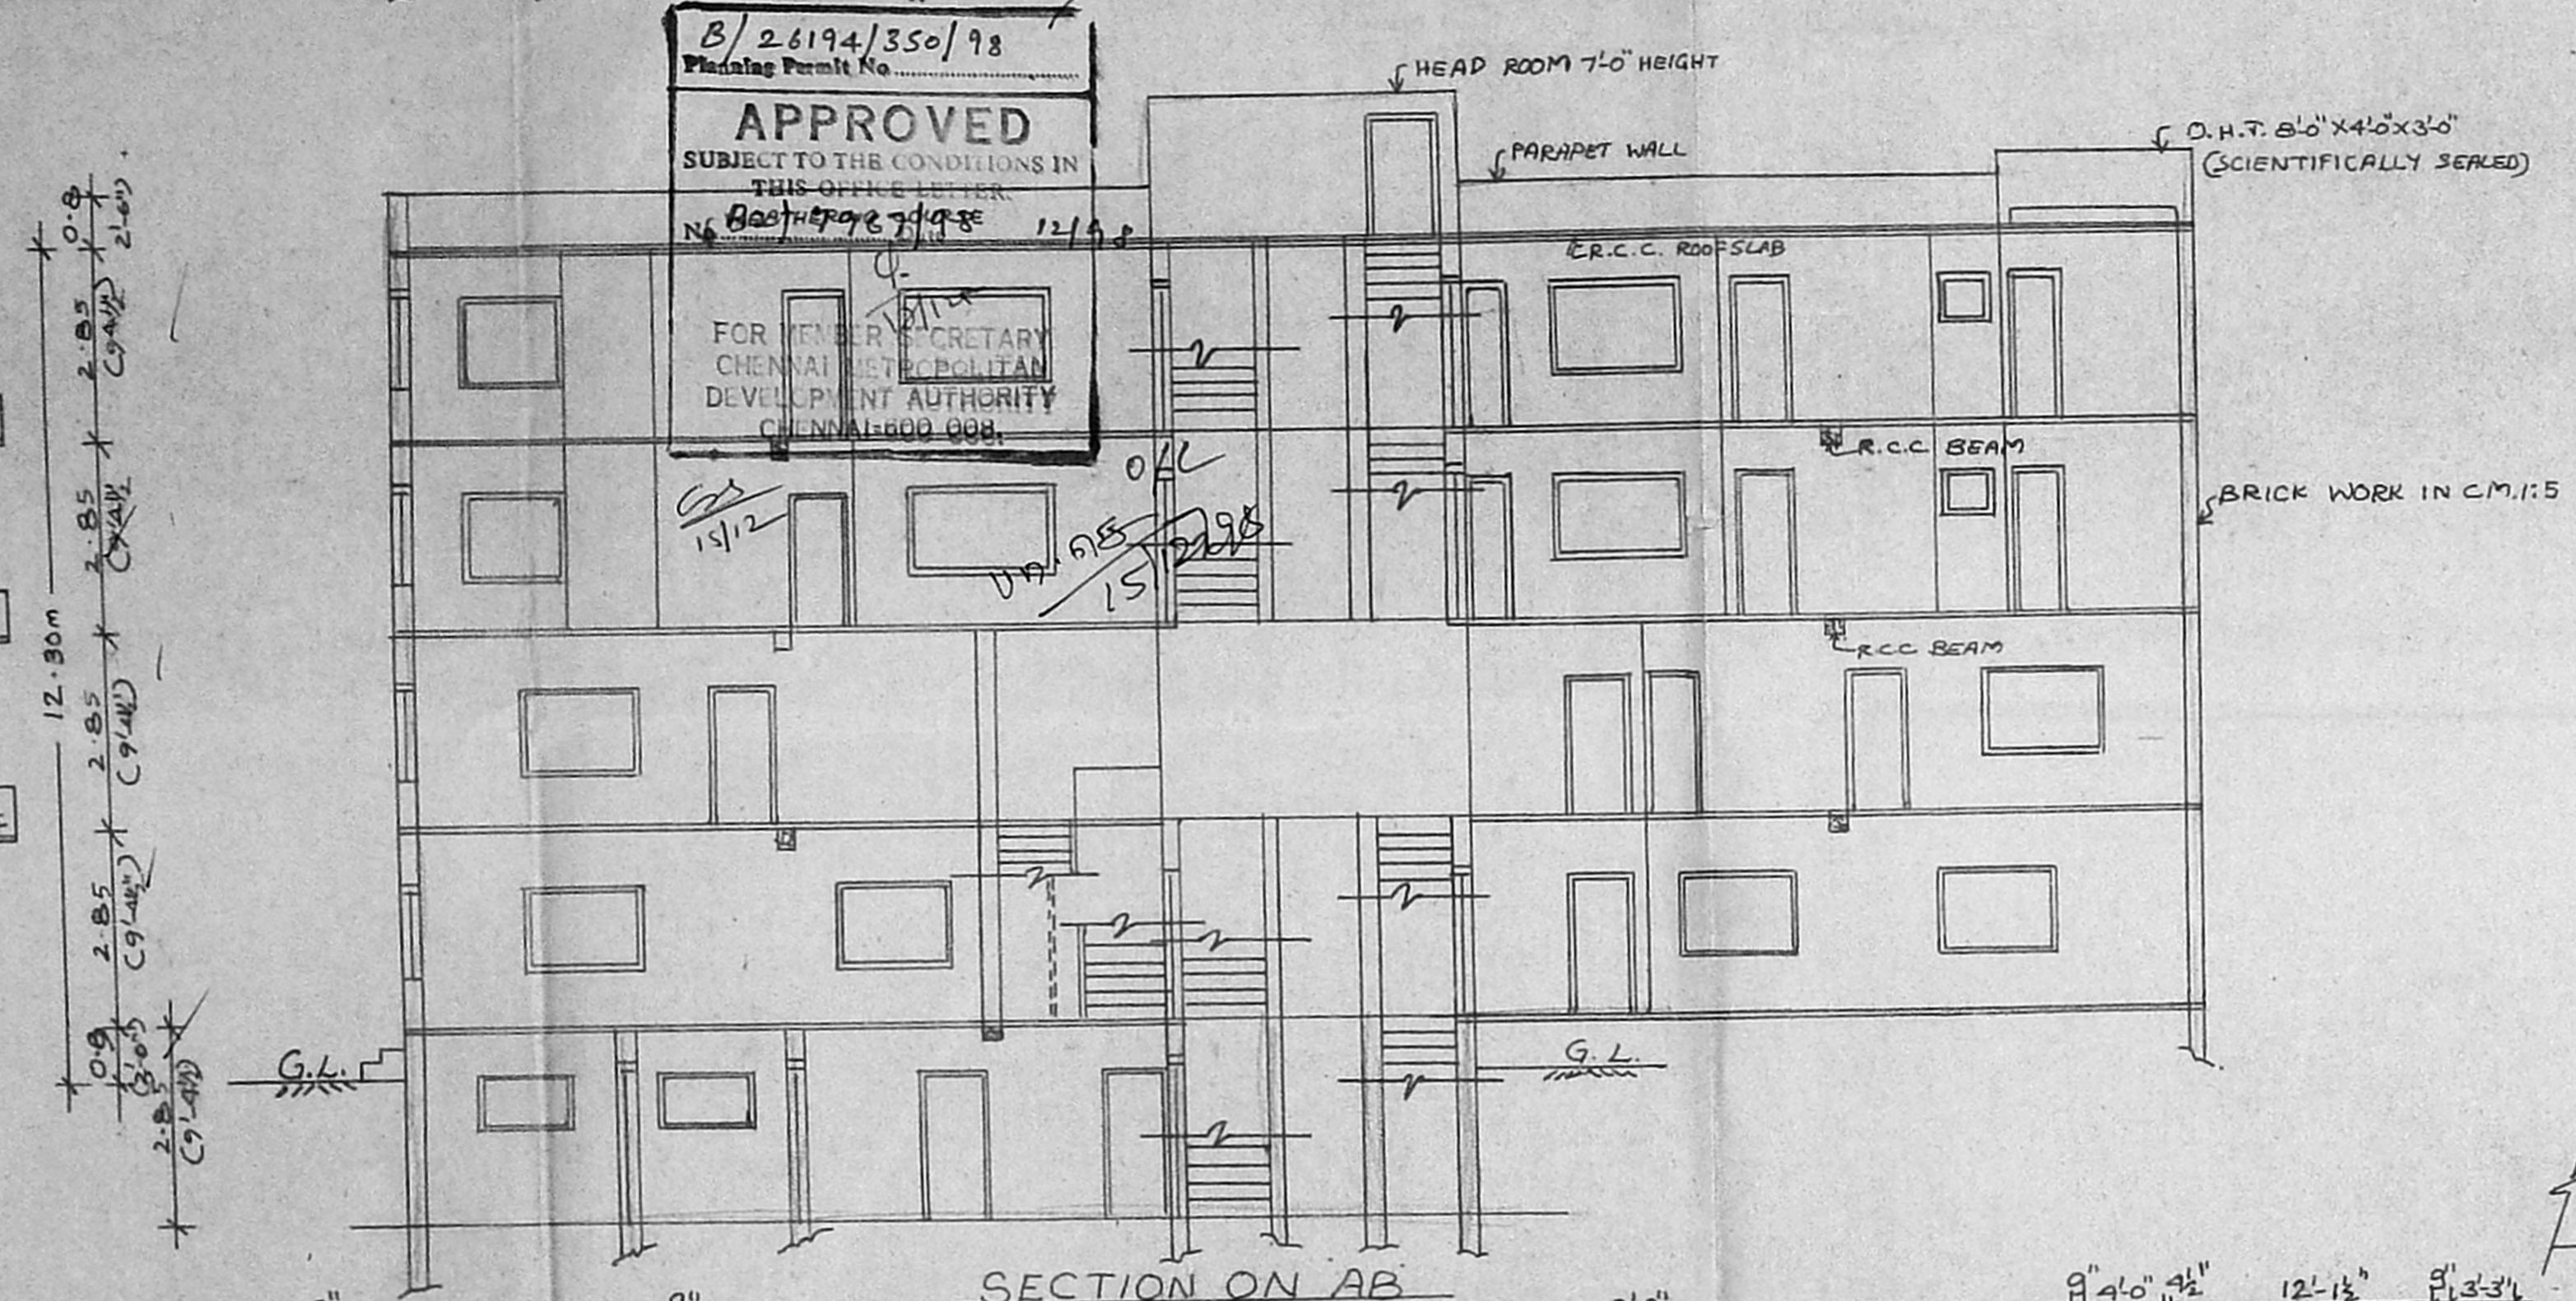

SECTION ON AB

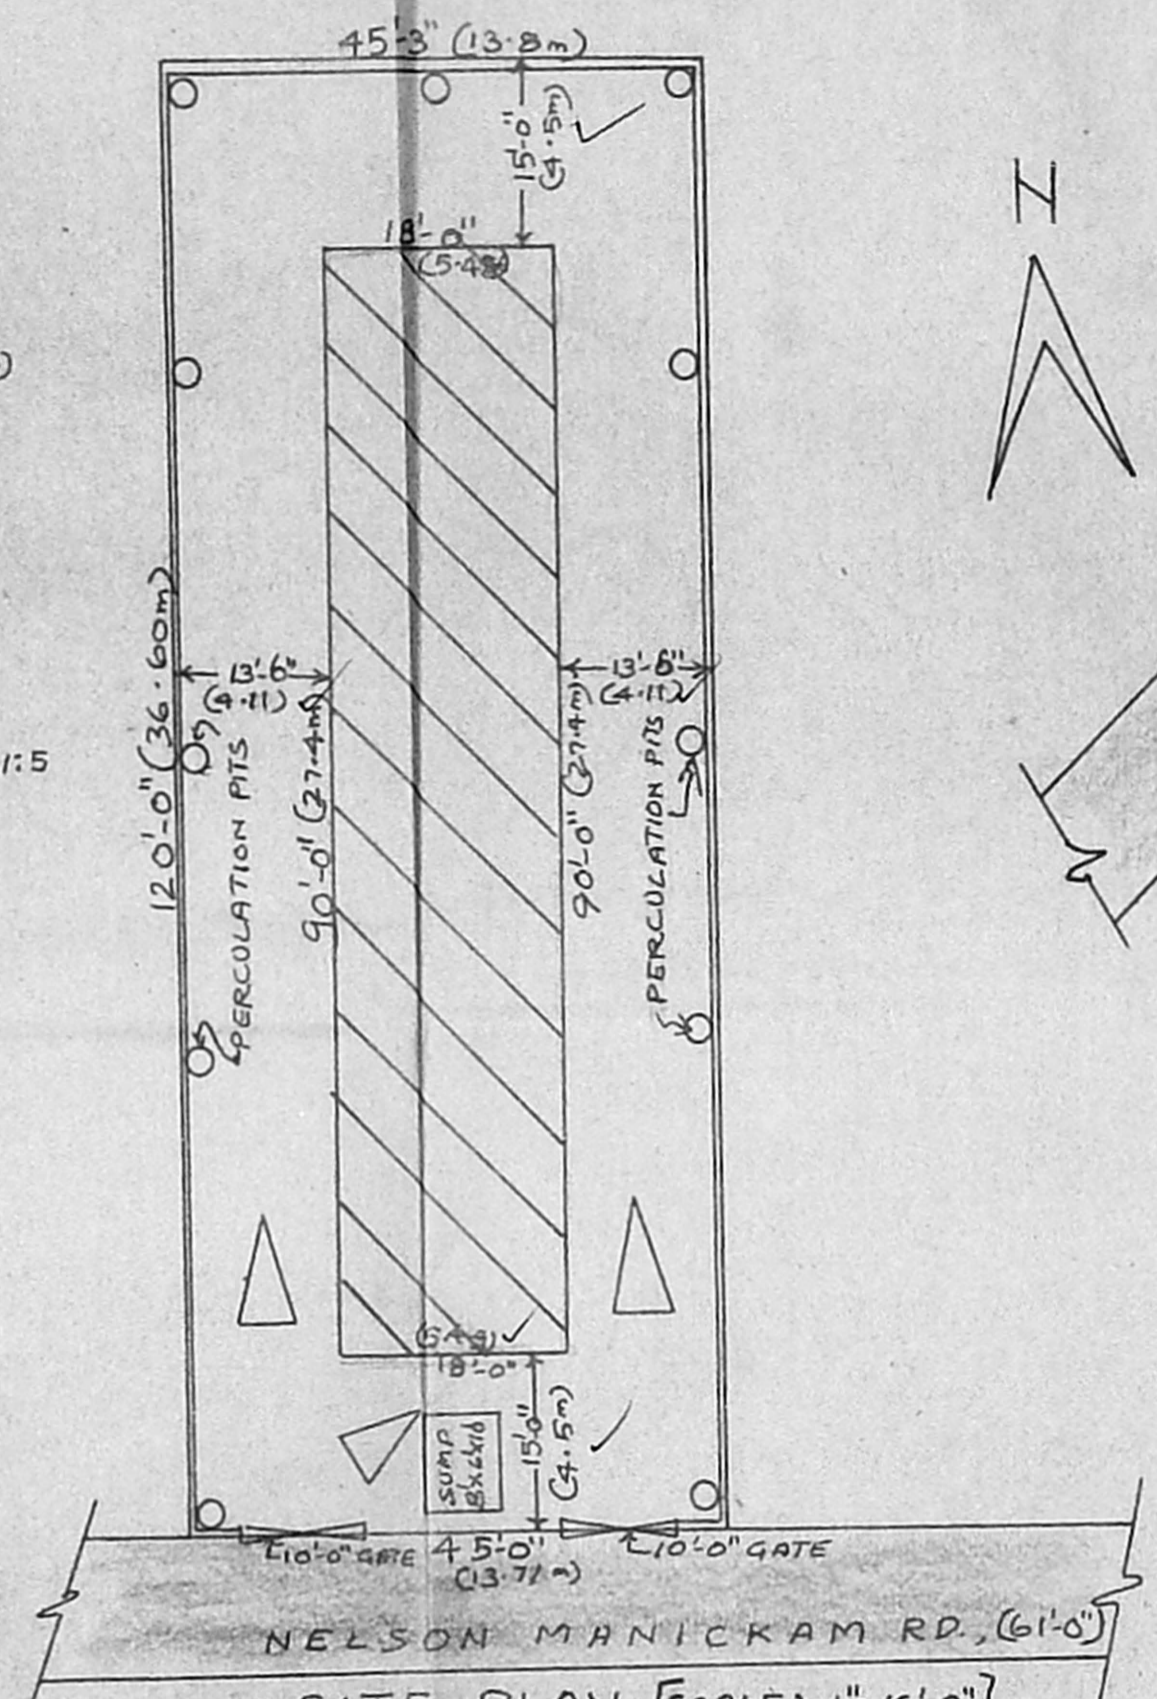


SITE PLAN [SCALE: 1"=16'-0"]

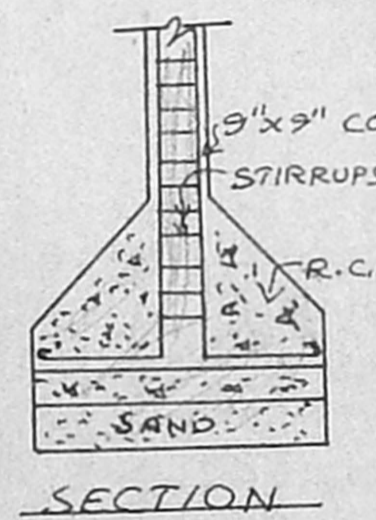


DETAIL OF COLUMN FOUNDATION

DETAIL OF PERCUSSION PITS [INTS.]


KEY PLAN  
 CMDA (D) No. 1  
 C. No. B2/7967/98  
 N.T.S.  
 P.A.  
 V.V. 78  
 8/12/98  
 SAND  
 BRICK JELLY  
 D.P.

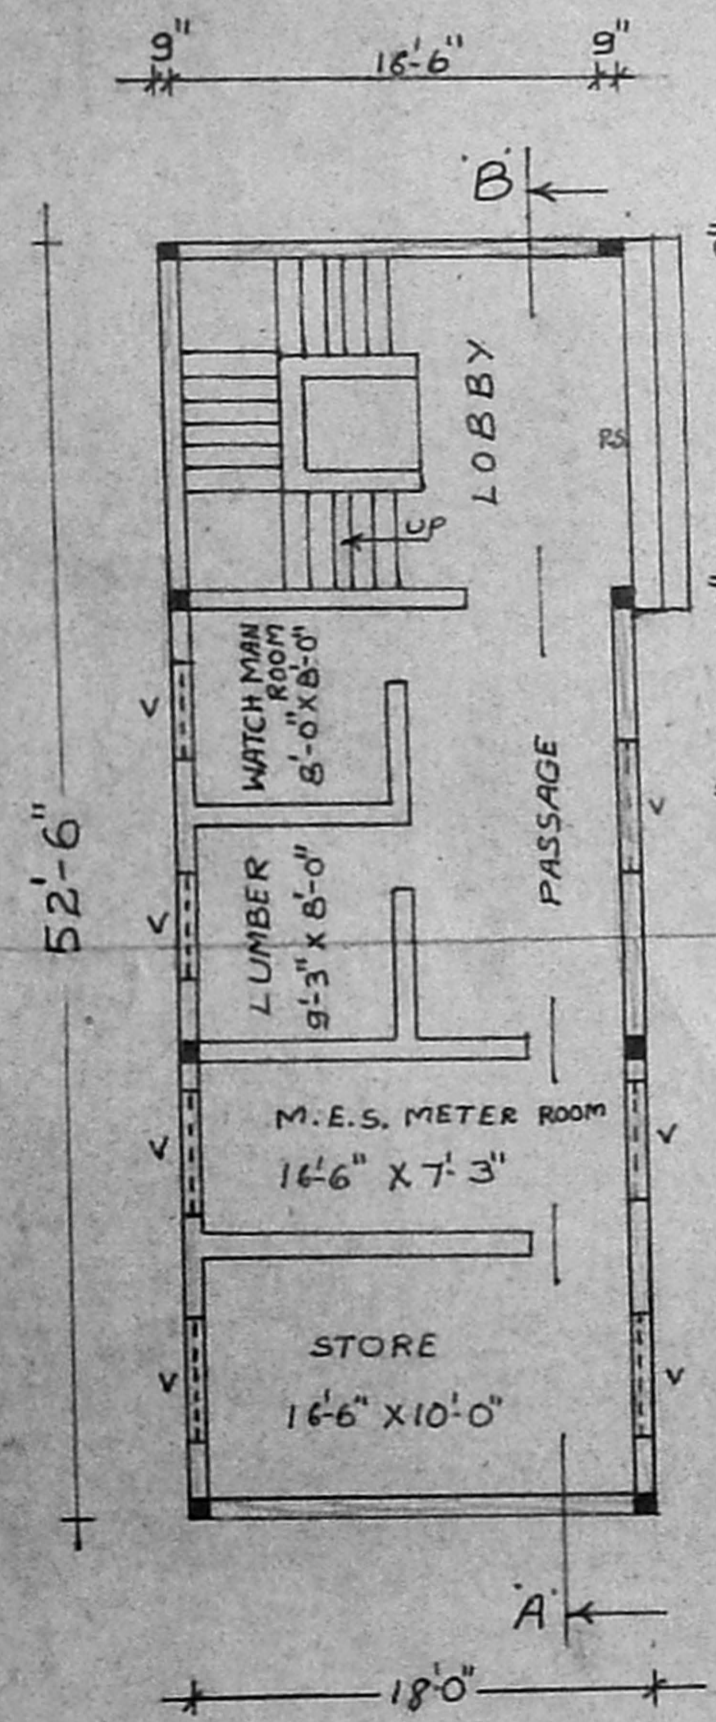


BASEMENT FLOOR PLAN

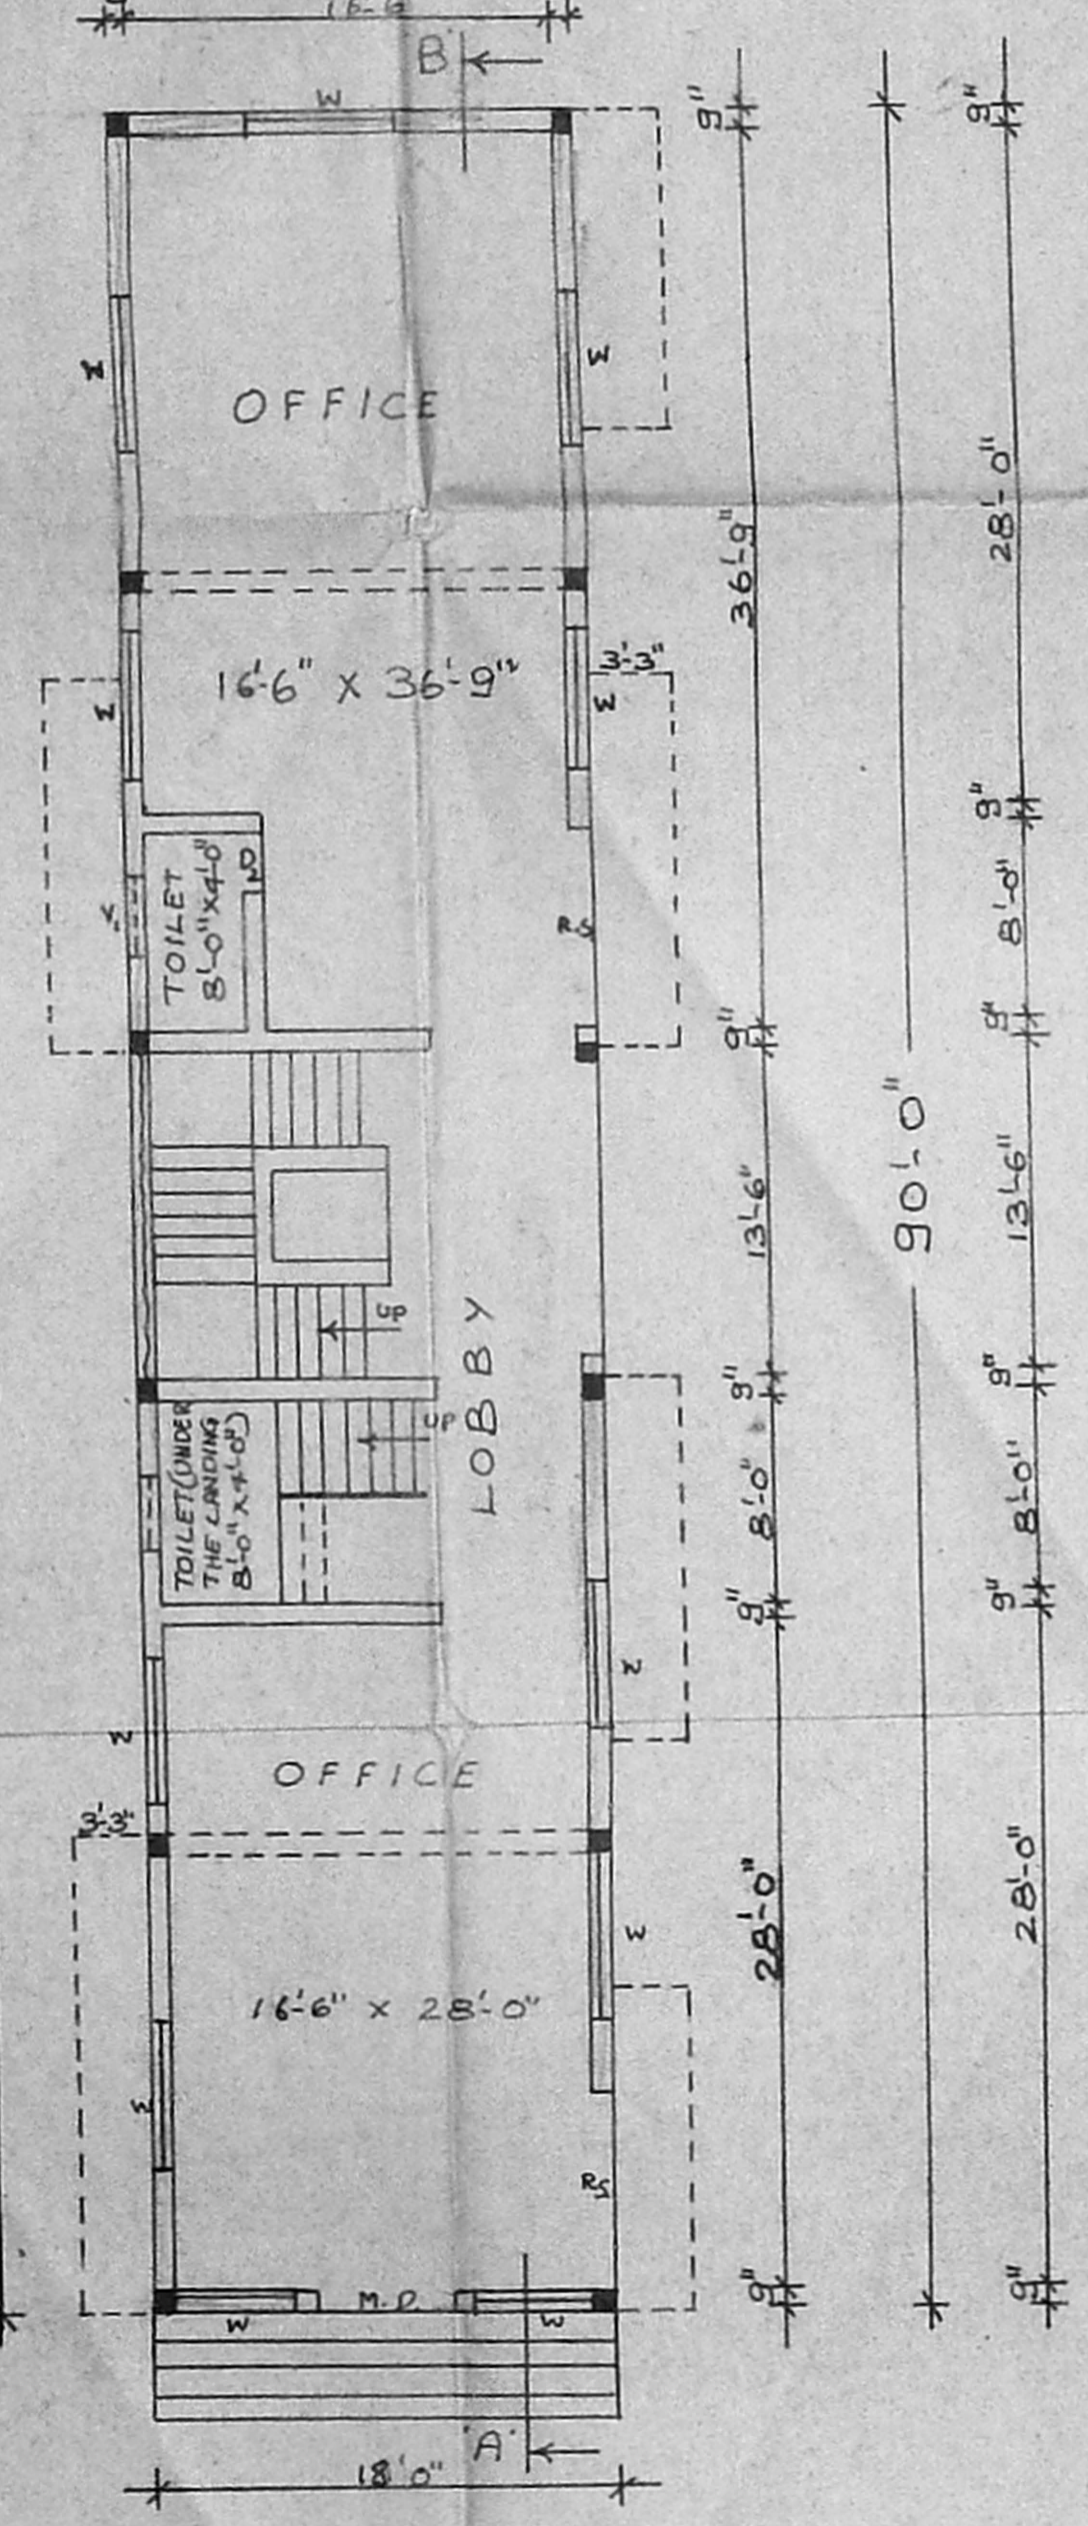


GROUND FLOOR PLAN

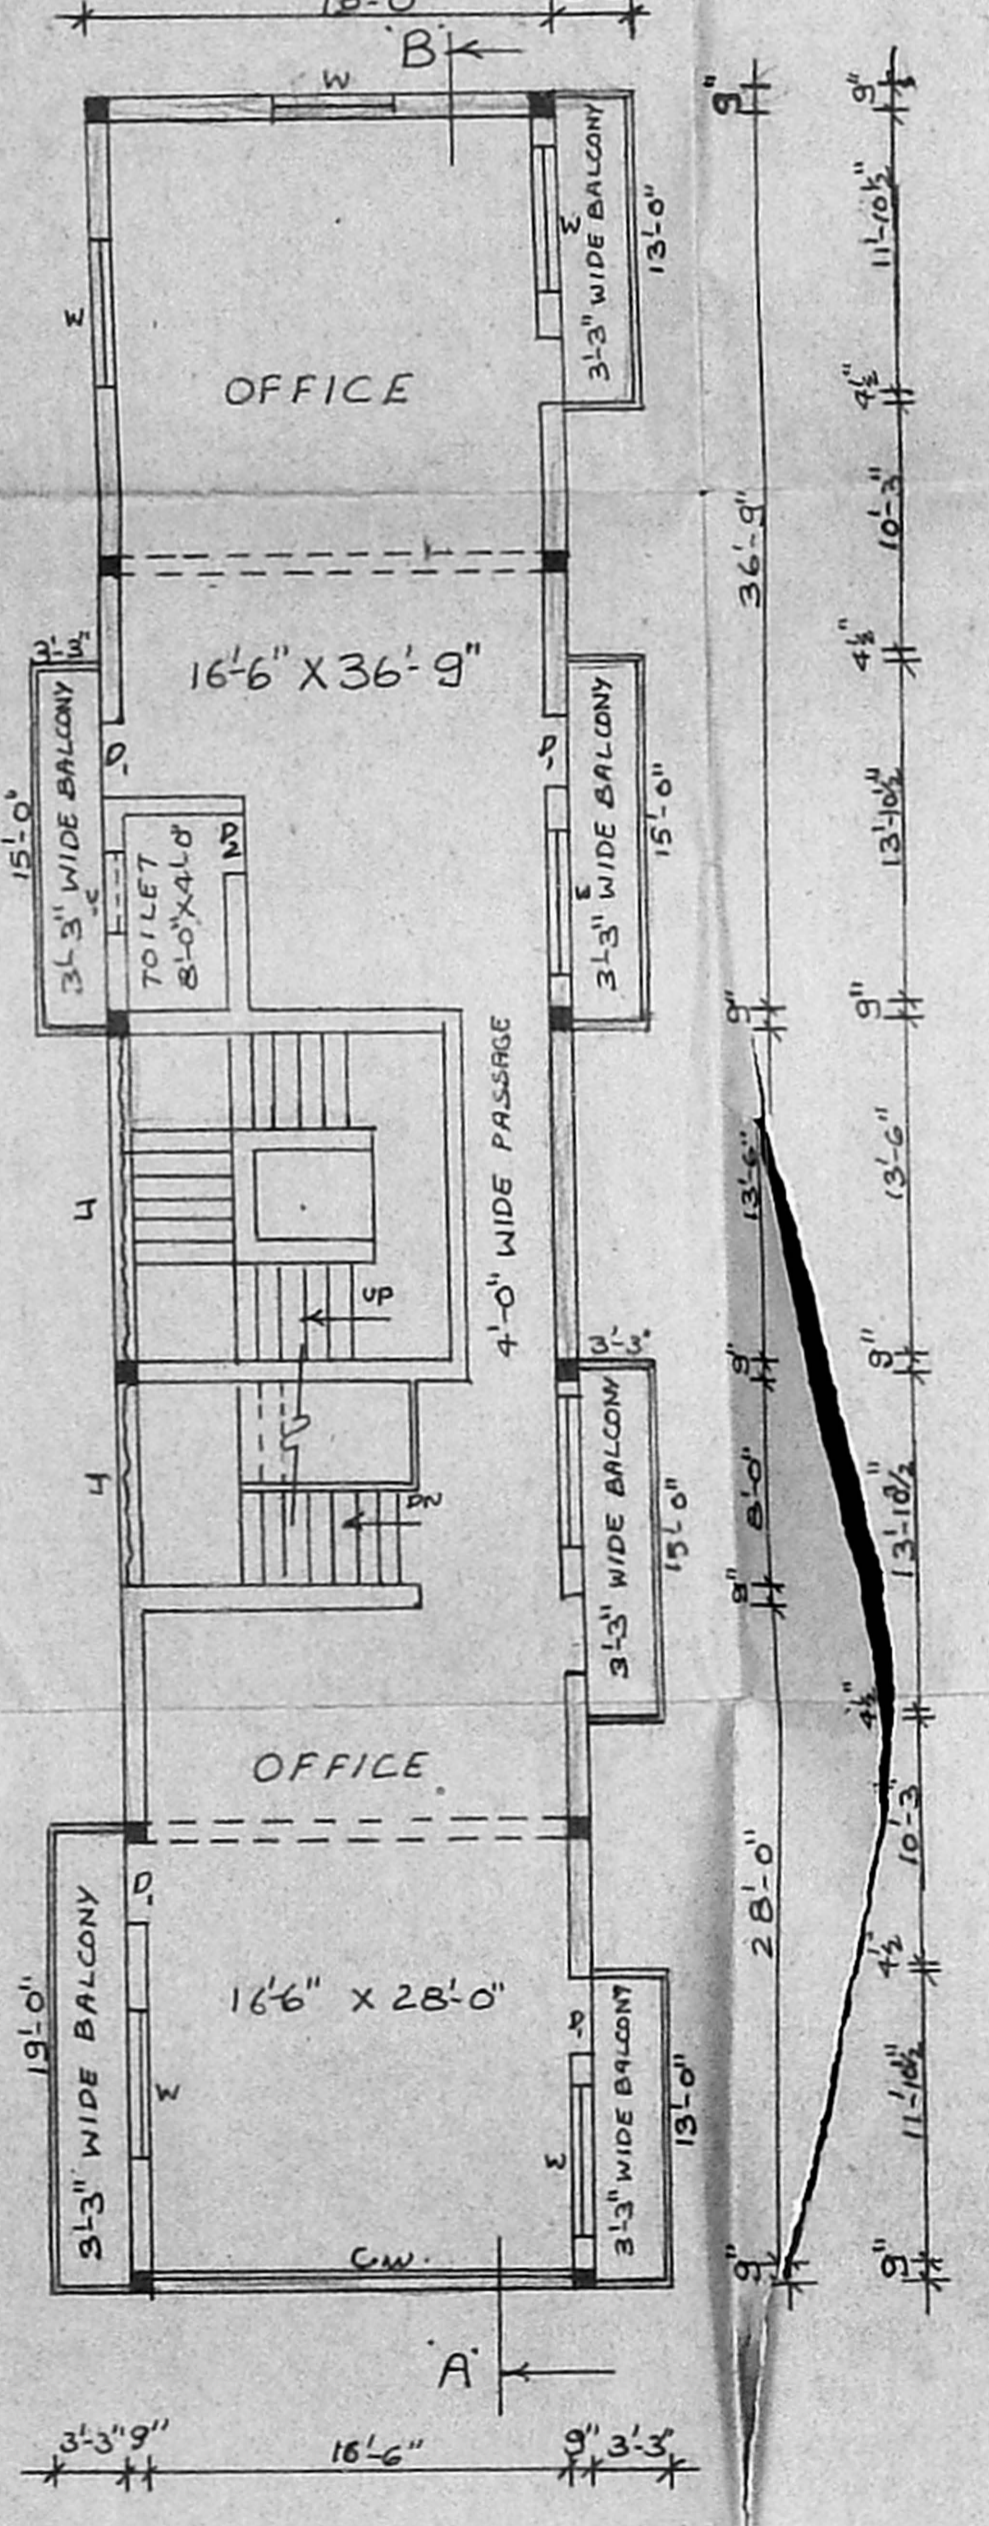

FIRST FLOOR PLAN

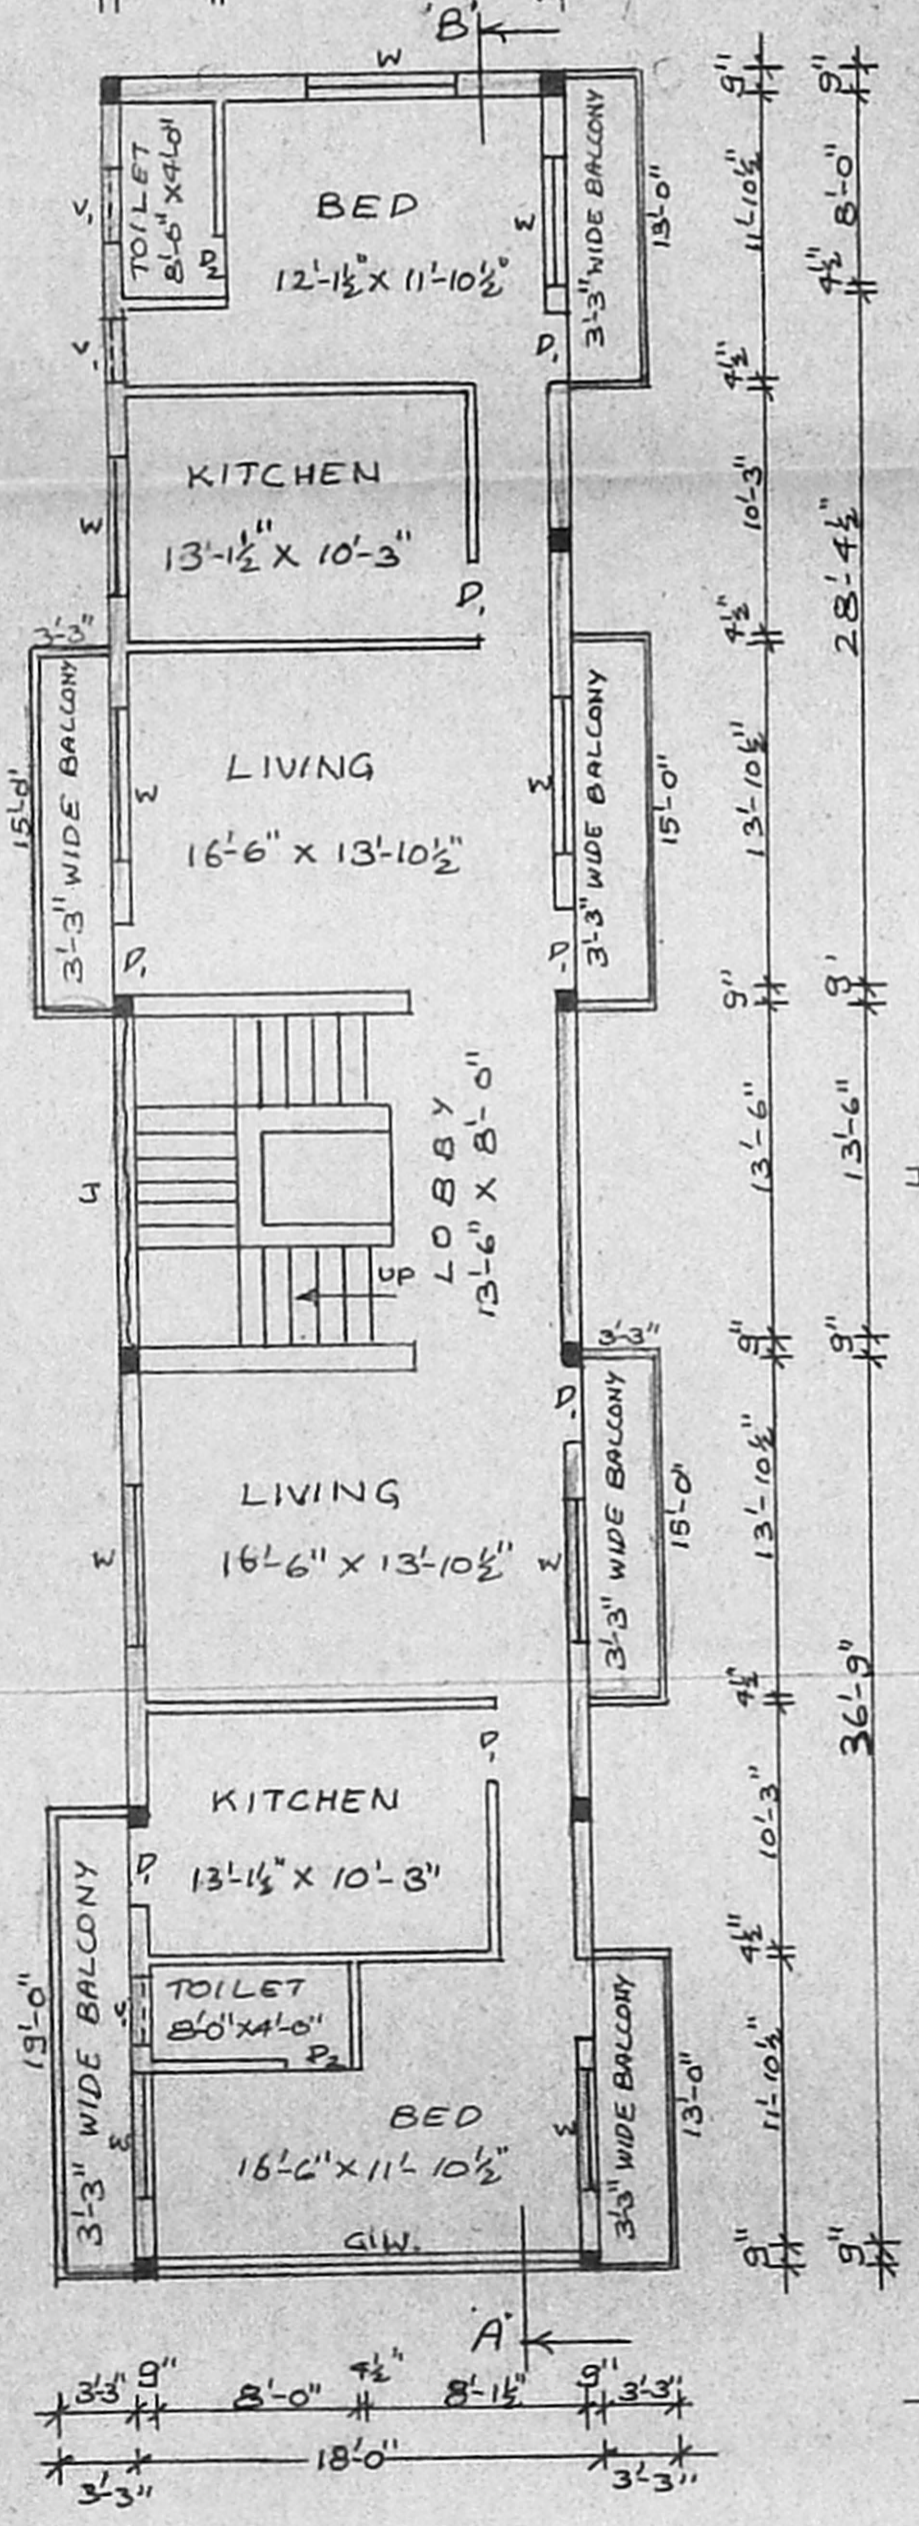

TYPICAL FLOOR PLAN  
 [1st & 2nd FLR, FLOOR PLAN]

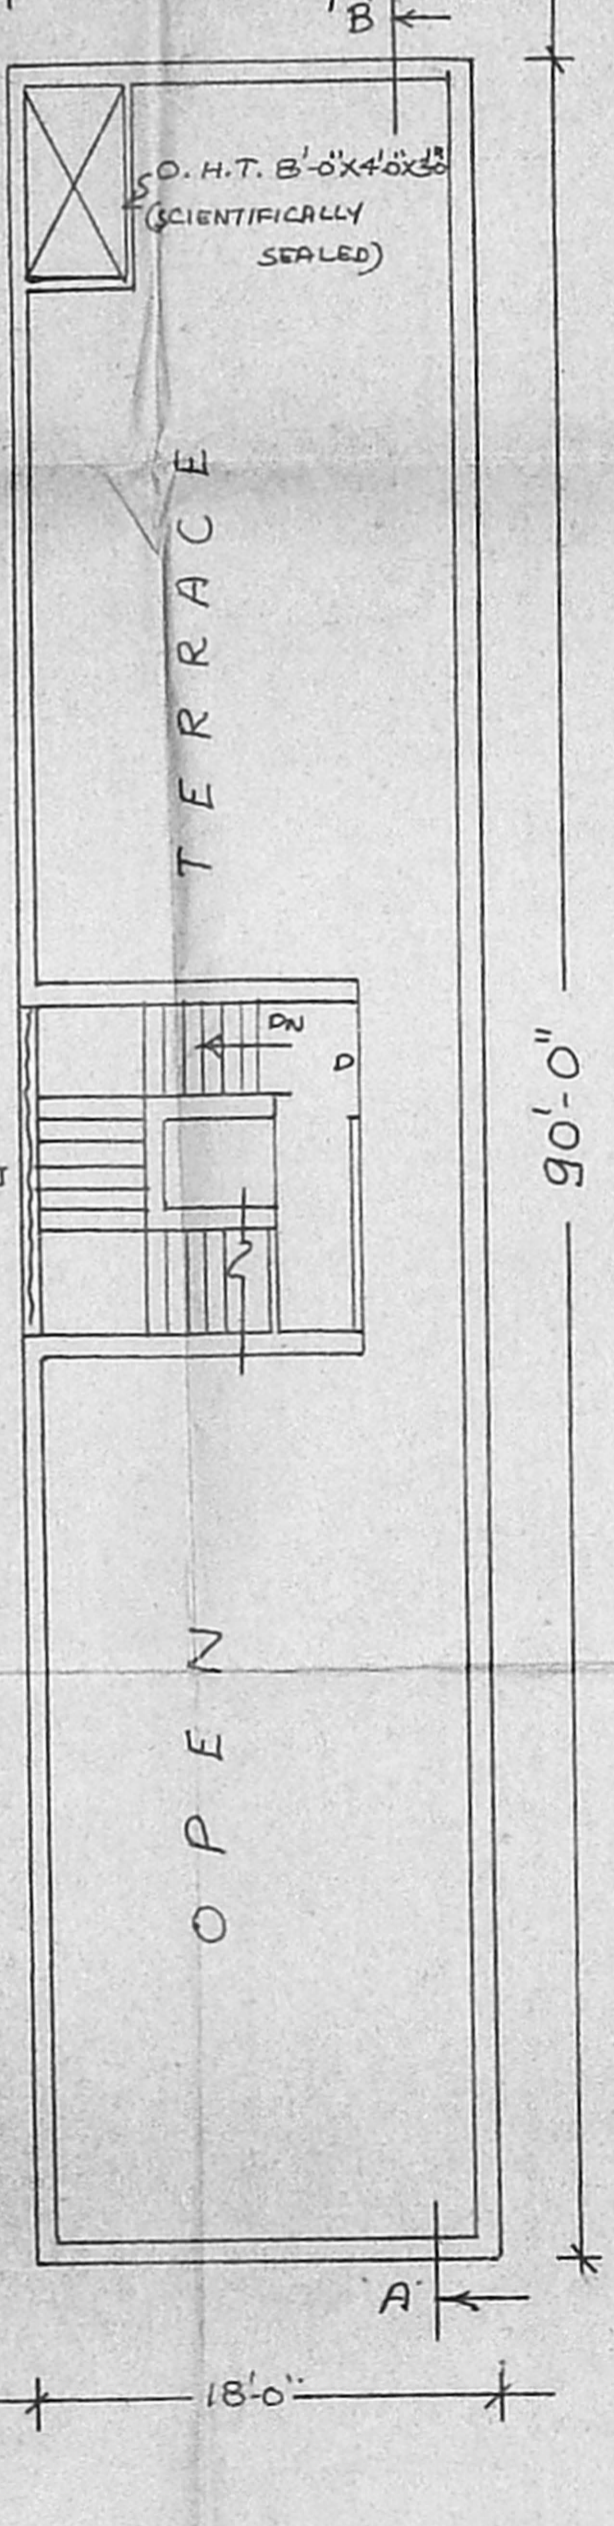

TERRACE FLOOR PLAN

**SPECIFICATIONS:-**

FOUNDATION	: R.C.C. COLUMN FOUNDATION
BRICK WORK	: C.M. 1:5 FOR SUPER STRUCTURE
PLASTERING	: C.M. 1:3 FOR CELLING & C.M. 1:4 FOR WALLS
WOOD WORKS	: ALL WOOD WORKS IN BEST TIMBER
R.C.C. WORK	: R.C.C. 1:2:4 FOR ROOF SLAB, LINTELS
WEATHERING COURSE	: BRICK JELLY IN L.M. OVER ROOF SLAB ONE LAYER OF COUNTRY HILBS.

**JOINERY DETAILS:-**

MAIN DOOR	M.D. 6'-0" x 7'-0"	SCALE: 1"=8'-0"
	P <sub>1</sub> 3'-0" x 7'-0"	
	P <sub>2</sub> 2'-6" x 7'-0"	
WINDOWS	W 6'-0" x 4'-6"	
VENTILATOR	V 6'-0" x 2'-6"	
	V <sub>1</sub> 3'-0" x 2'-6"	

<b>AREA STATEMENT</b>	<b>COLOR INDEX:-</b>
PLOT AREA : 496.80 m <sup>2</sup>	PROPOSALS <input type="checkbox"/>
BASEMENT FLOOR : 89.00 m <sup>2</sup>	BOUNDARY <input type="checkbox"/>
GROUND FLOOR : 151.00 m <sup>2</sup>	ROADS <input type="checkbox"/>
FIRST FLOOR : 177.00 m <sup>2</sup>	
SECOND FLOOR : 177.00 m <sup>2</sup>	
THIRD FLOOR : 177.00 m <sup>2</sup>	
PLOT COVERAGE : 32.0%	
F.S.I. : 1.78	

S. Zeerath hakeela  
 SIG. OF OWNER

S. Venkataraman  
 3, VENKATARAMAN  
 1, SAHAGAR, CHENNAI-29  
 SIG. OF L. SURVEYOR