

PROPOSED BUILDING AT DOOR NO. 15,  
 P.S. NO. 1092/20, BLOCK NO. 23, VIII<sup>TH</sup> STREET,  
 DR. RADHAKRISHNAN SALAI, MYLAPORE  
 CHENNAI. 4.


**JOINERIES:**

MD	MAIN DOOR	31'0" x 7'0"	1.00 x 2.14
PD	FRENCH DOOR	6'0" x 7'0"	1.82 x 2.14
D2	DOOR	3'0" x 7'0"	0.91 x 2.14
D3	DOOR	2'6" x 7'0"	0.75 x 2.14
W1	WINDOW	4'0" x 7'0"	1.22 x 2.14
W2	WINDOW	6'0" x 4'0"	1.82 x 1.22
KW	KITCHEN WINDOW	4'0" x 3'0"	1.22 x 0.91
V	VENTILATOR	4'0" x 2'0"	1.22 x 0.61

**AREA STATEMENT:**

	IN SFT	IN SQ.M
TOTAL PLOT AREA	3456.00	321.19
PROPOSED		
GROUND FLOOR AREA	988.55	91.87
FIRST FLOOR AREA	1388.13	129.10
SECOND FLOOR AREA	1389.13	129.10
THIRD FLOOR AREA	1389.13	129.10
TOTAL	5155.95	479.17
PLOT COVERAGE	40.19%	NON F.S.I. AREA
F.O.S.I.	1.49	IN GROUND FLOOR = 368.69 SFT


**COLOUR INDEX:**

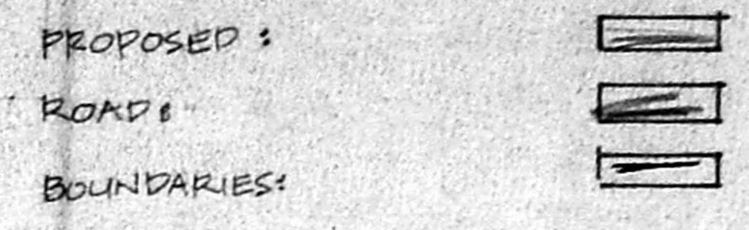


OWNER'S:   
 LICENSED SURVEYOR: 

SCALE: 1"=100' / 1"=81.0'


73/26149/305/98  
 Planning Permit No.  
**APPROVED**  
 SUBJECT TO THE CONDITIONS IN  
 THIS OFFICE LETTER  
 No. 22/1466/110 dt. 9.8  
 FOR MEMB. SEC. TARY  
 CHENNAI METROPOLITAN  
 DEVELOPMENT AUTHORITY  
 CHENNAI-600 009.

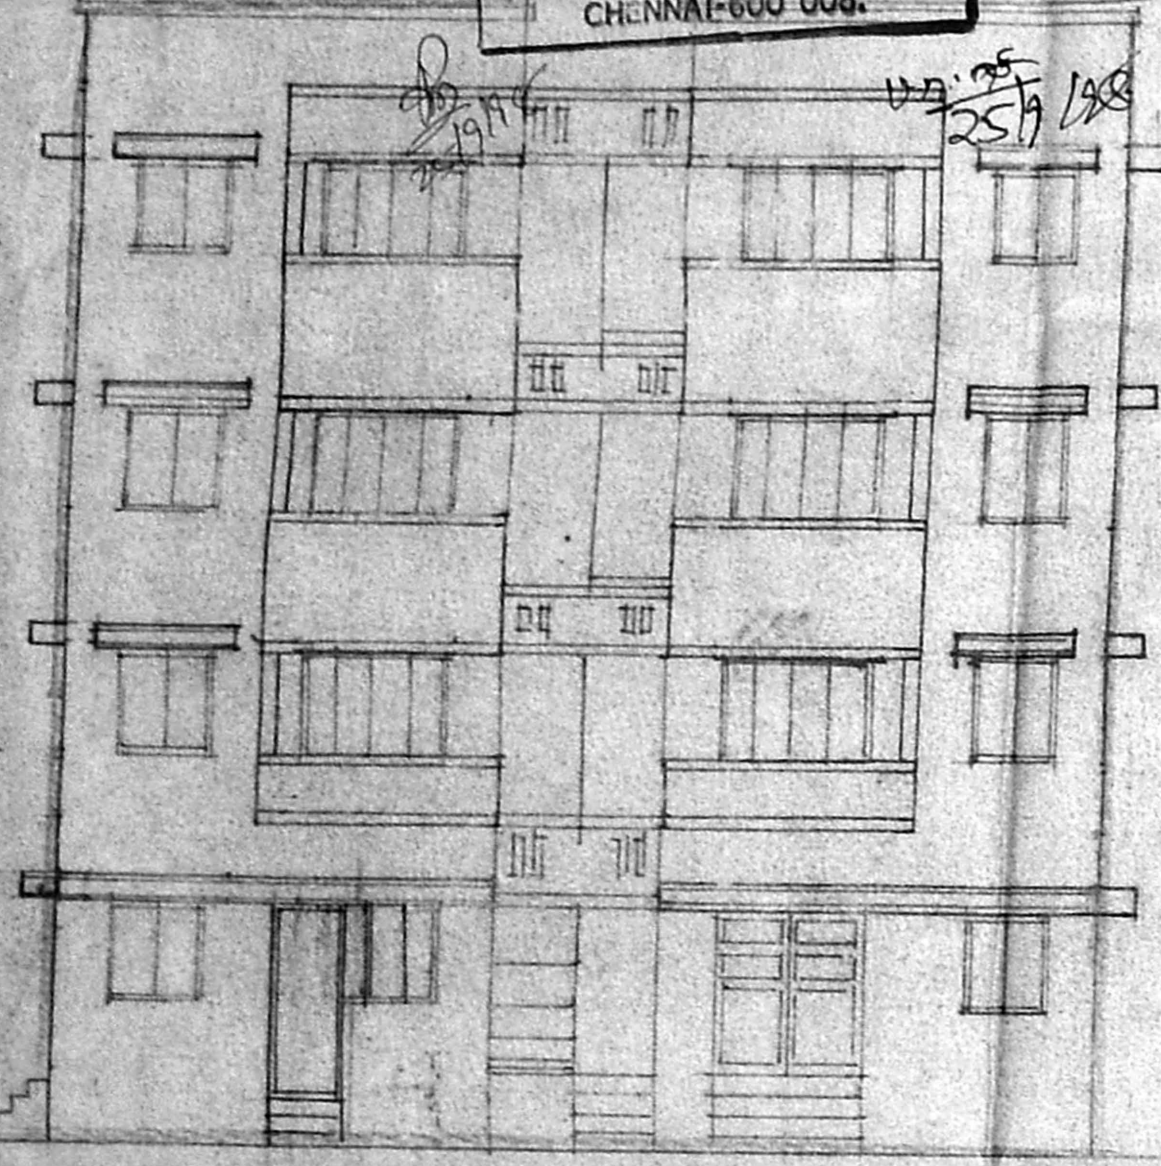


FRONT ELEVATION

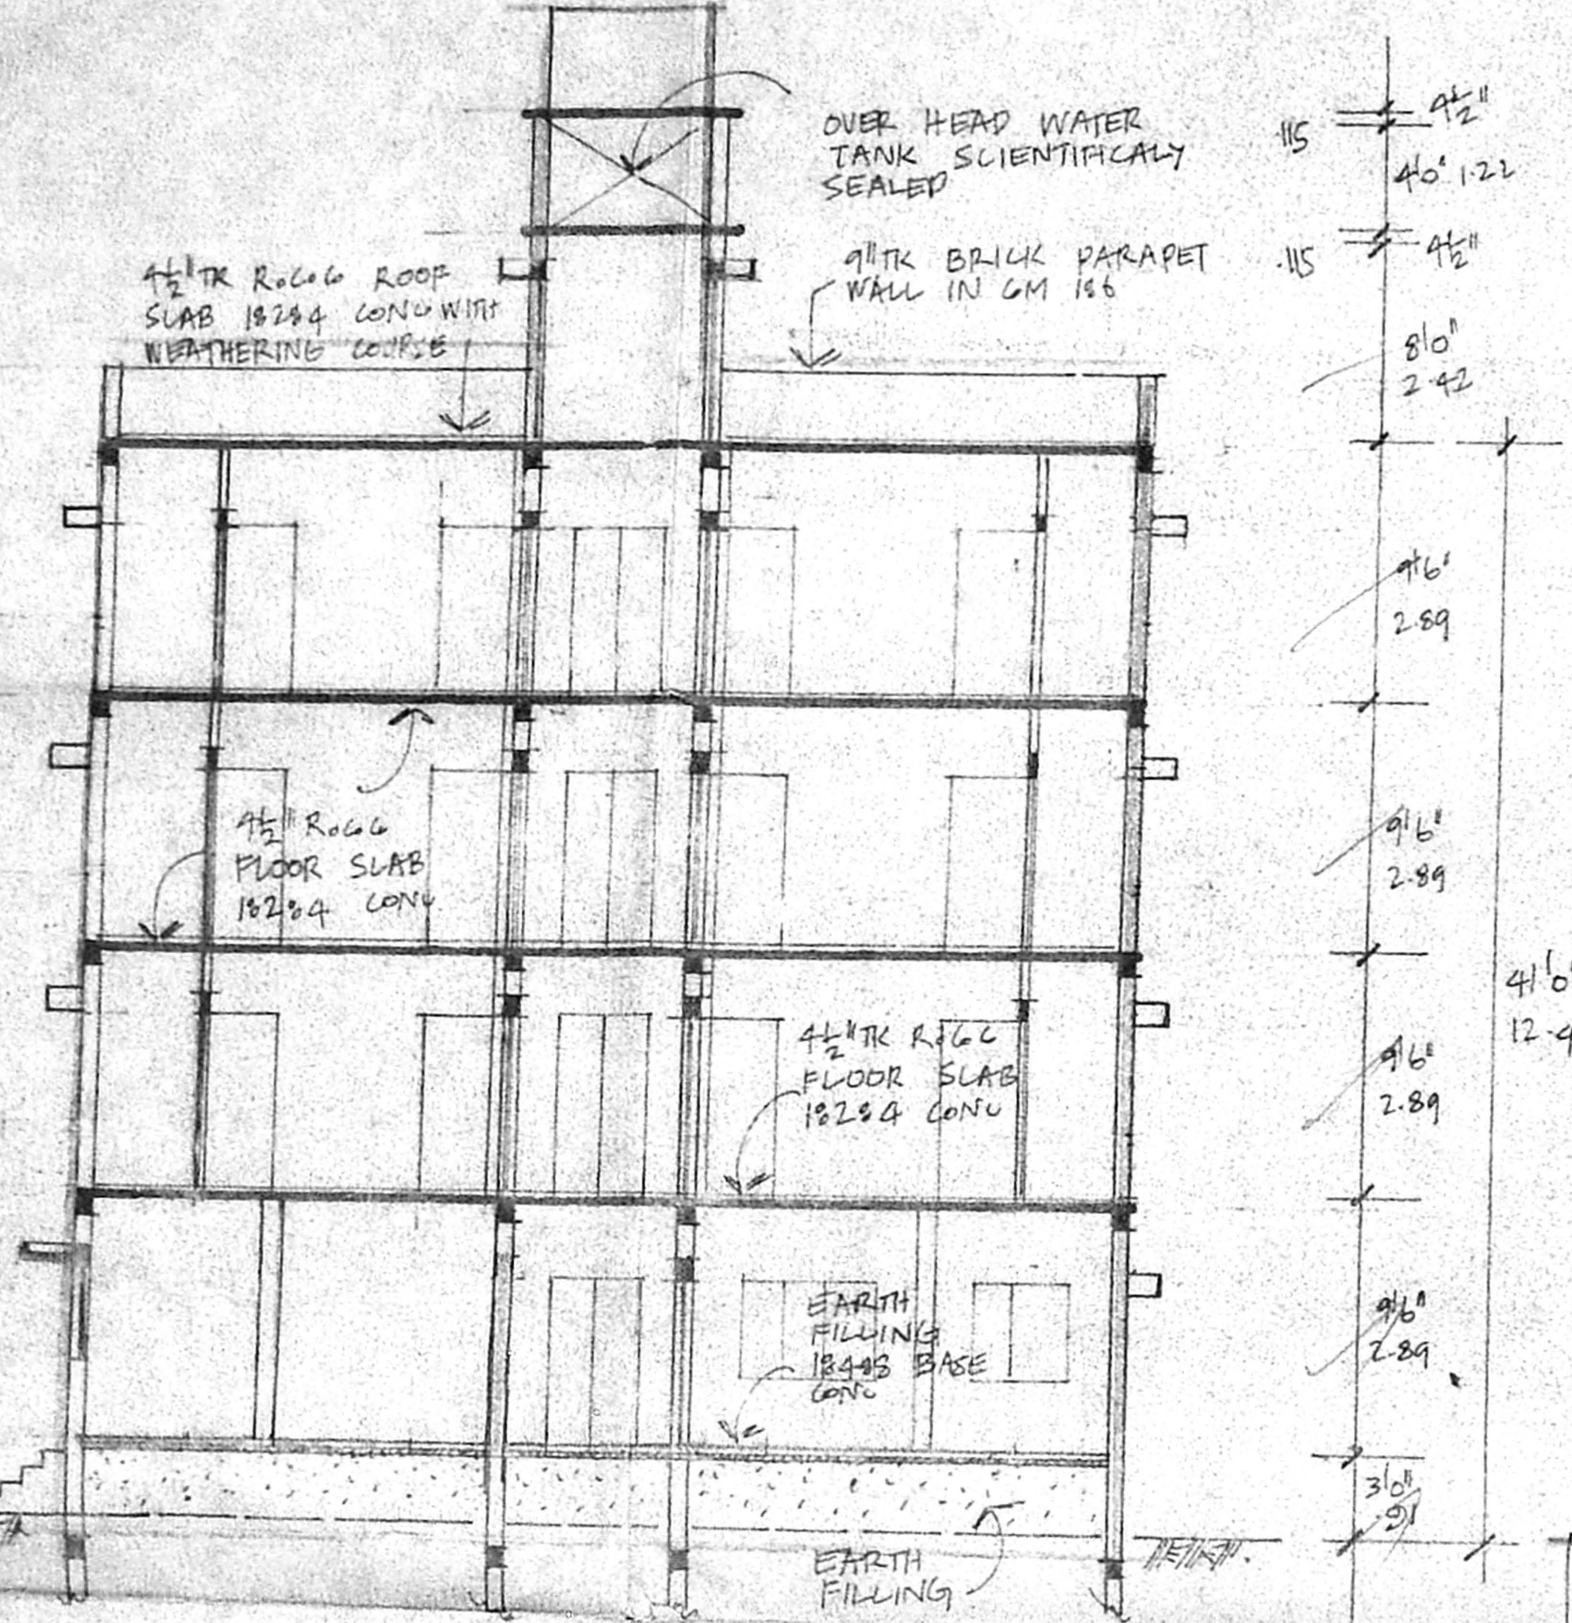


SECTION 'AA'

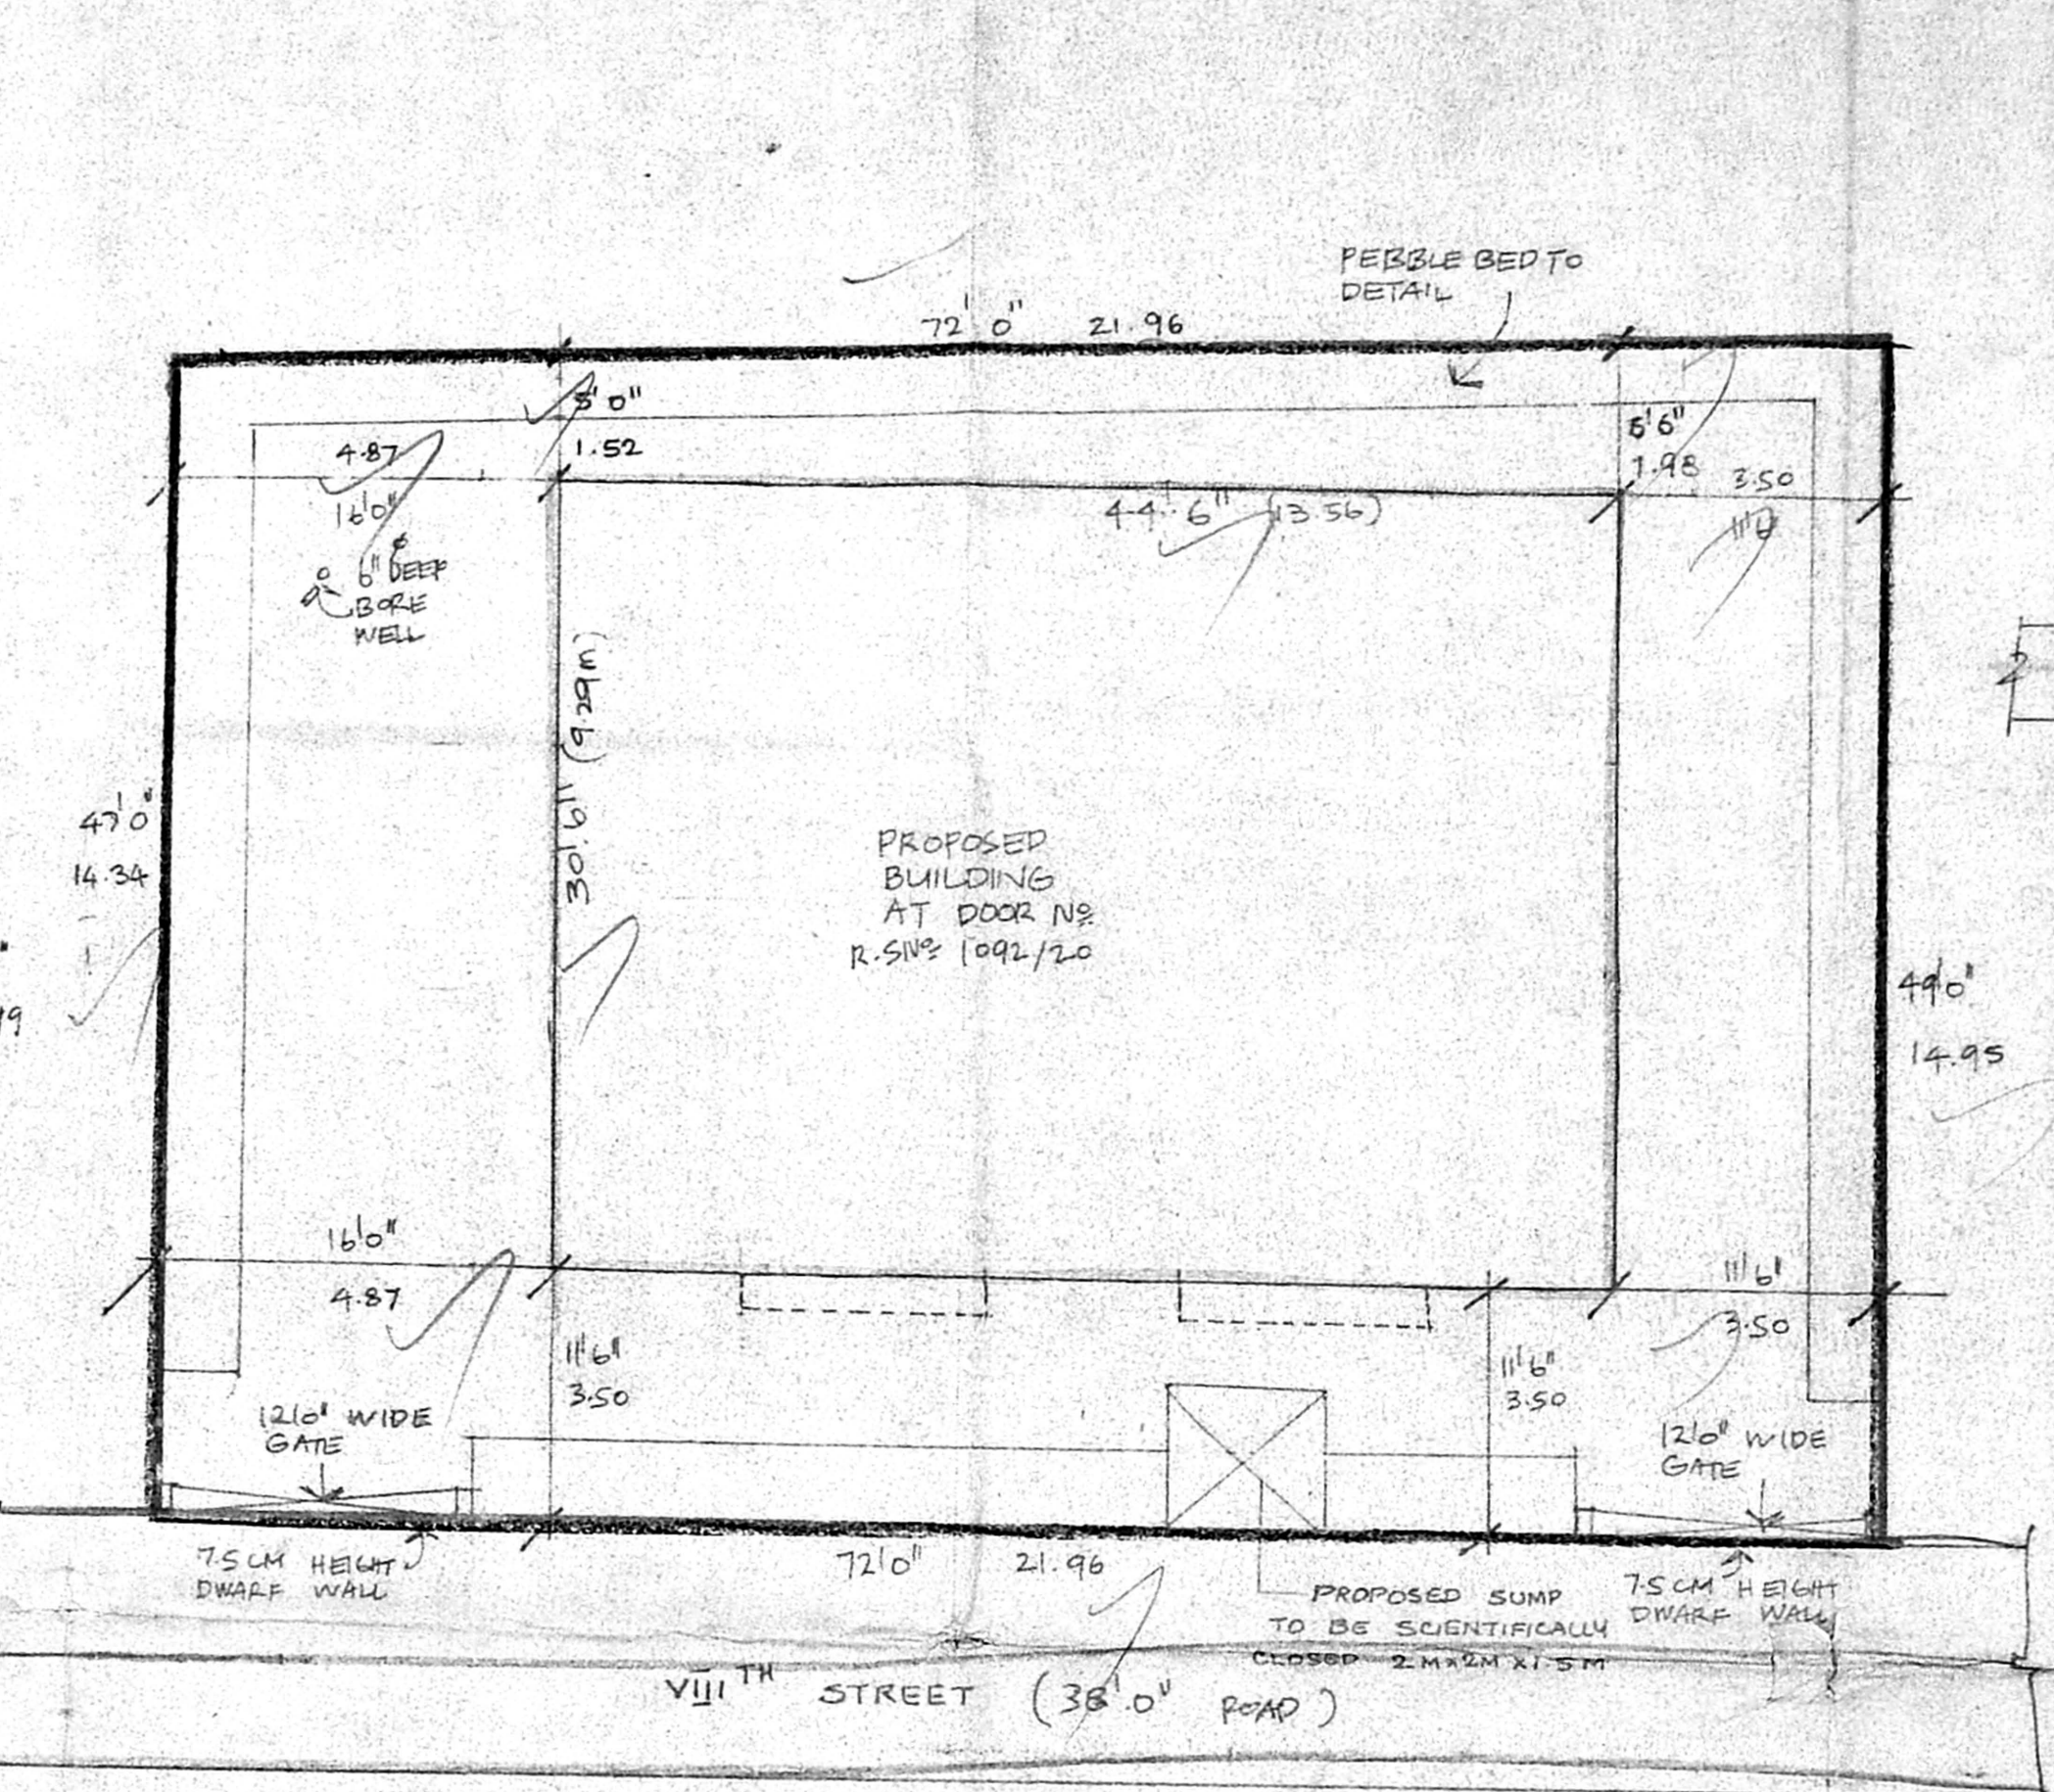


SITE PLAN  
 SCALE: 1/8"=100'

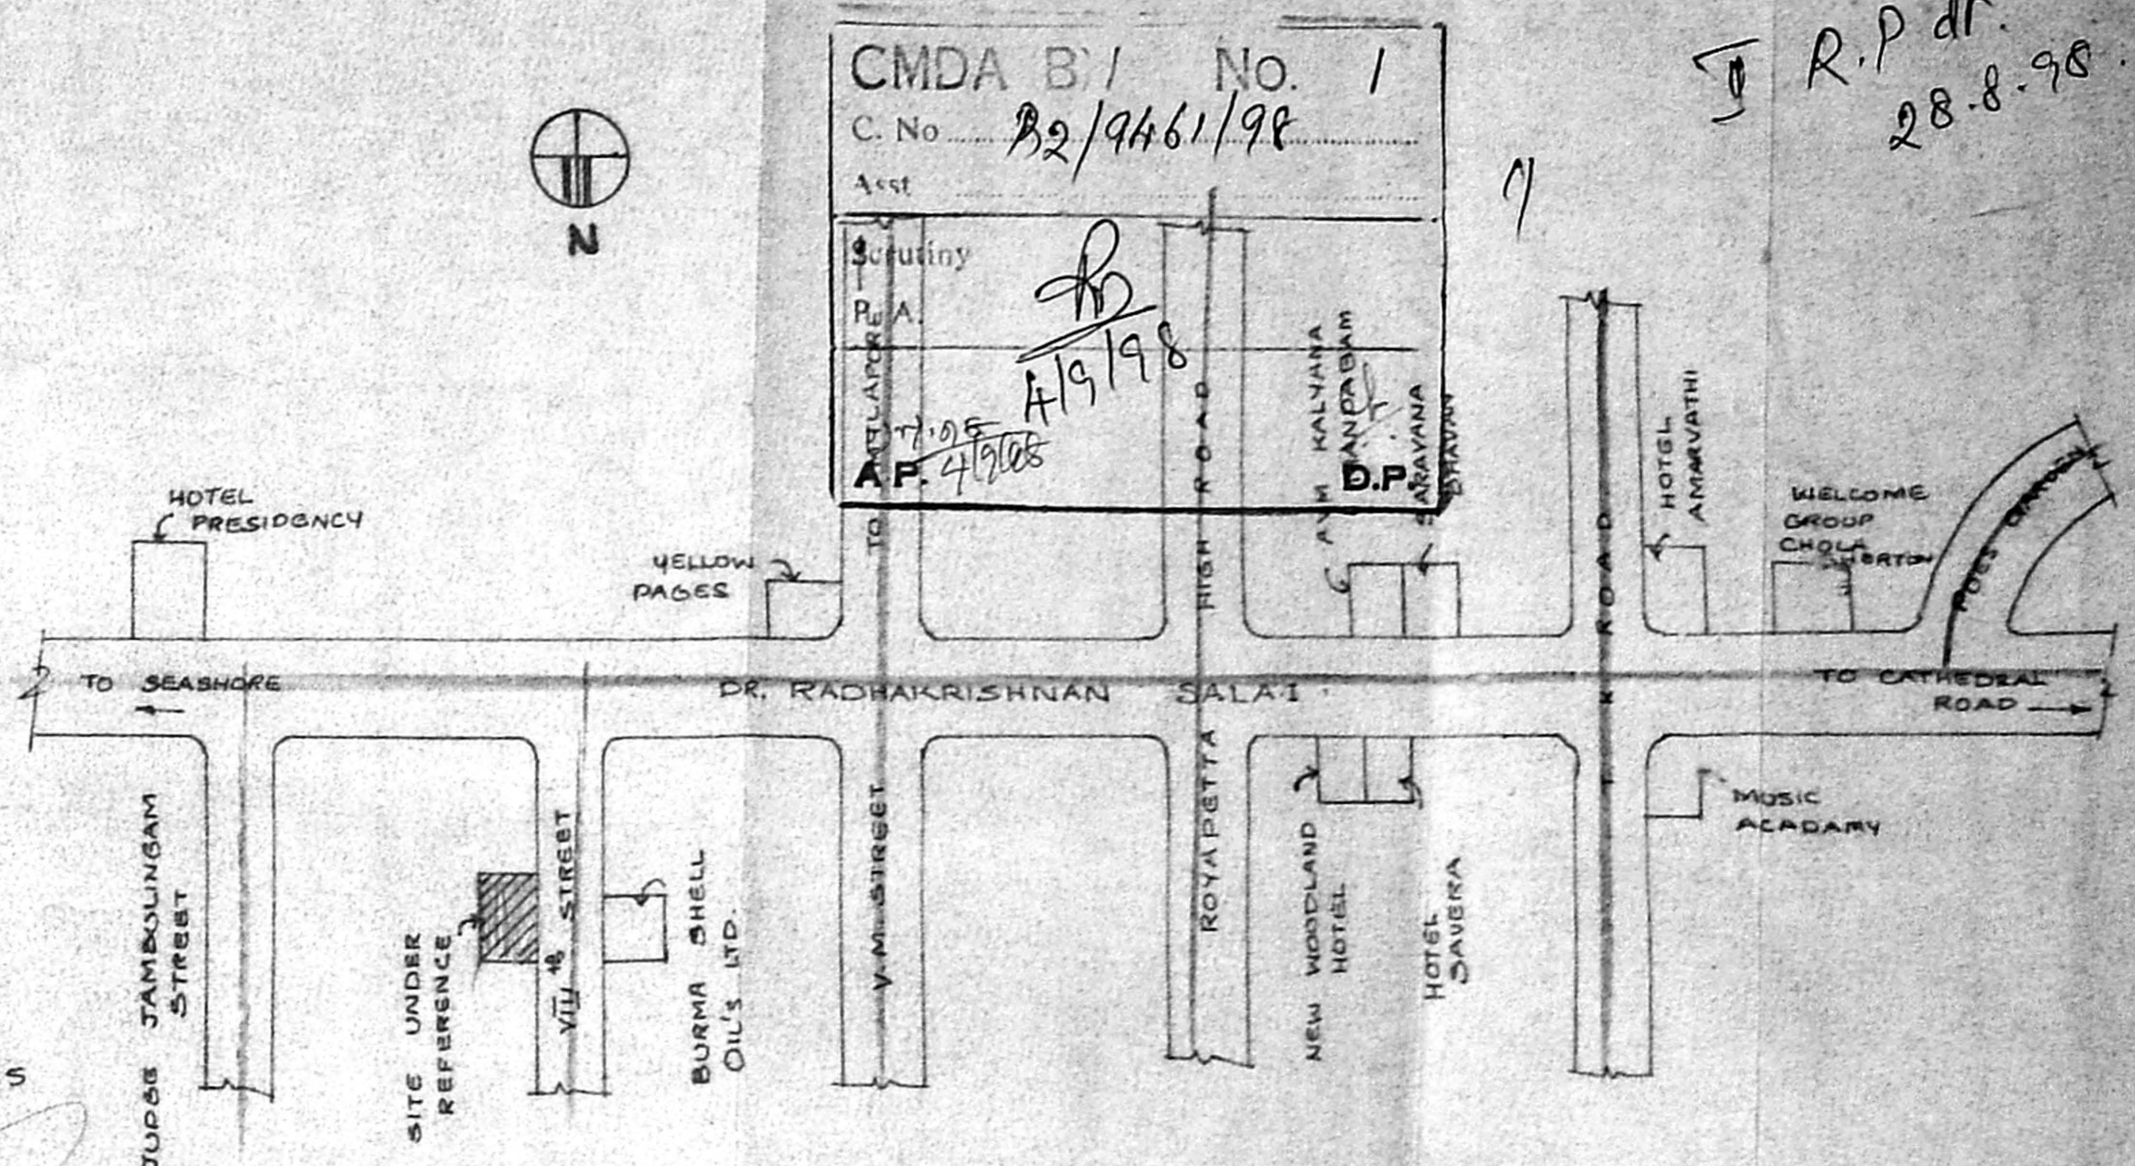


KEY PLAN  
 (NOT TO SCALE)

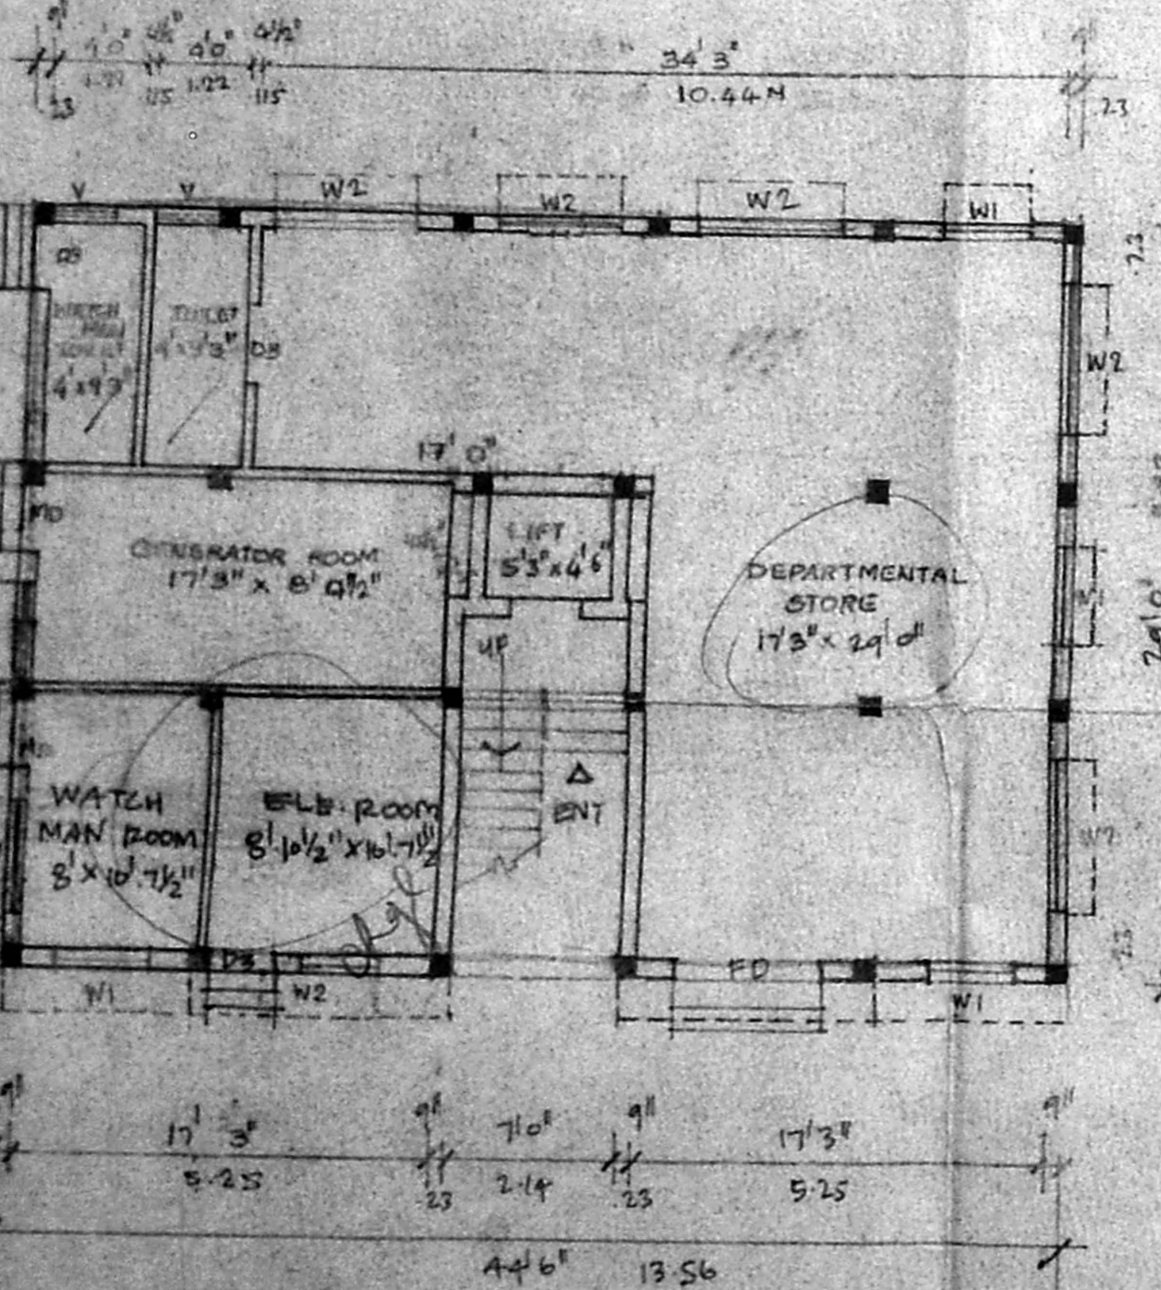


GROUND FLOOR PLAN

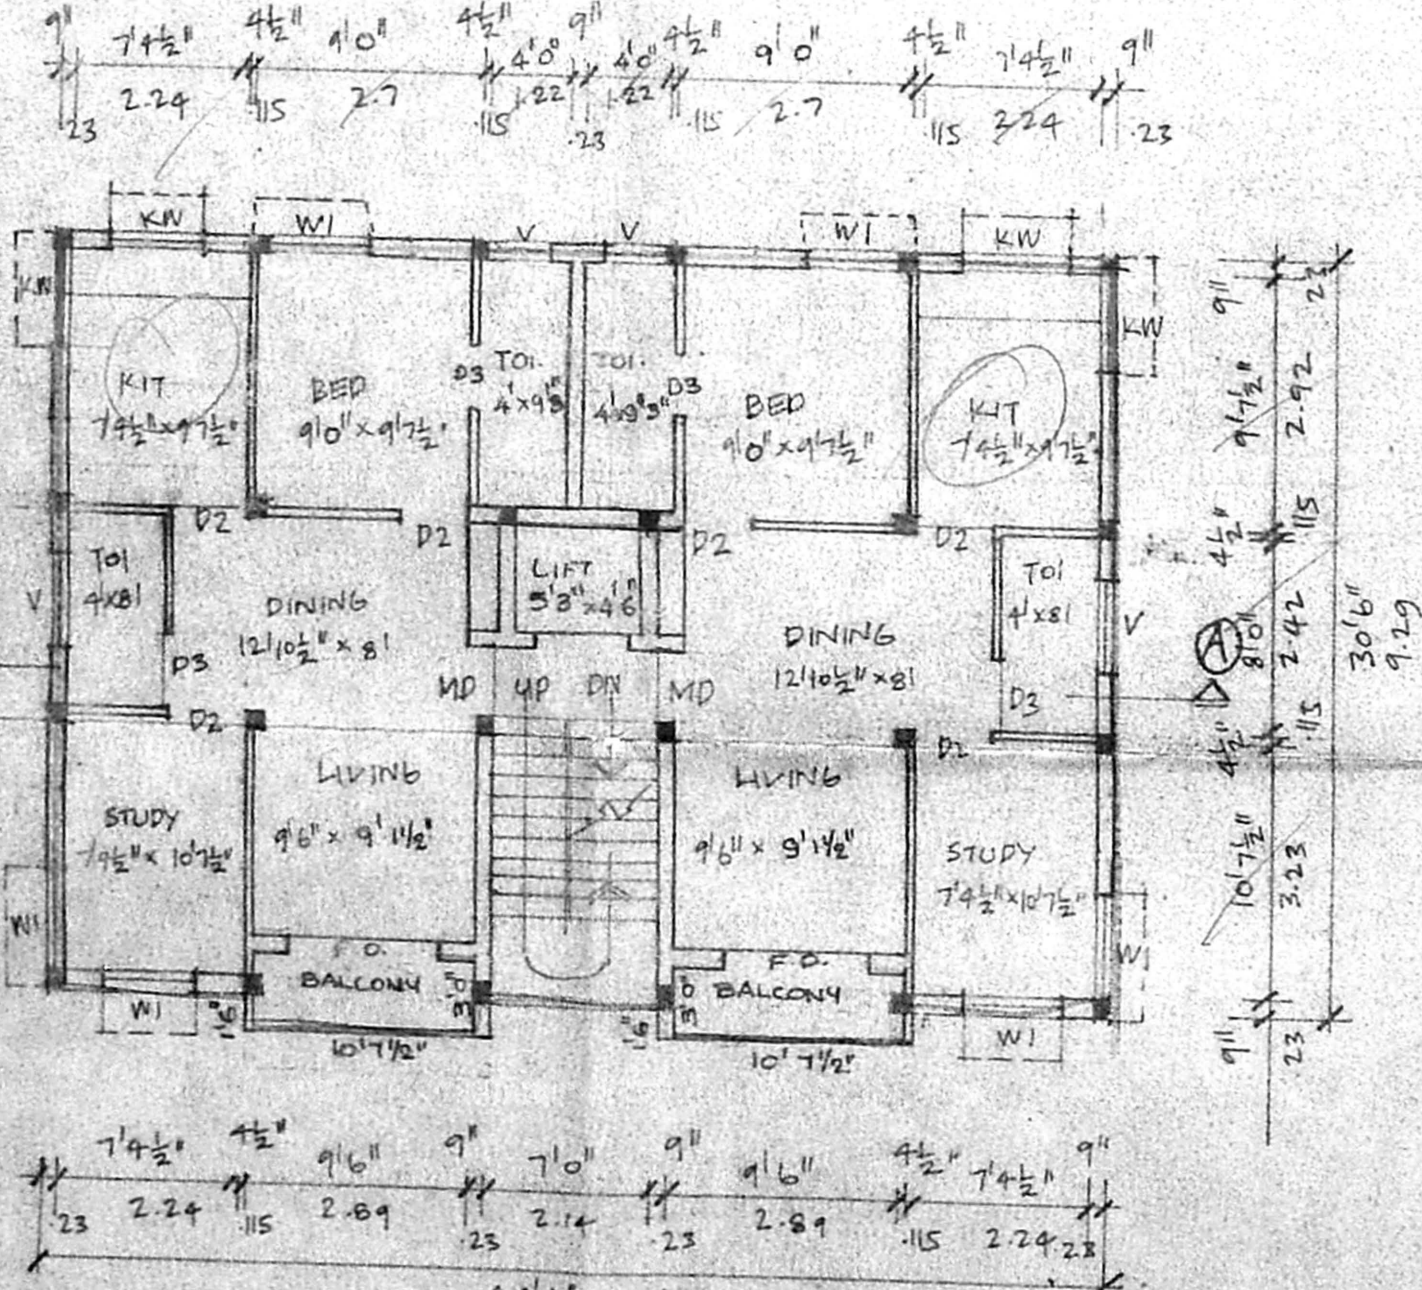


TYPICAL FIRST, SECOND AND  
 THIRD FLOOR PLAN

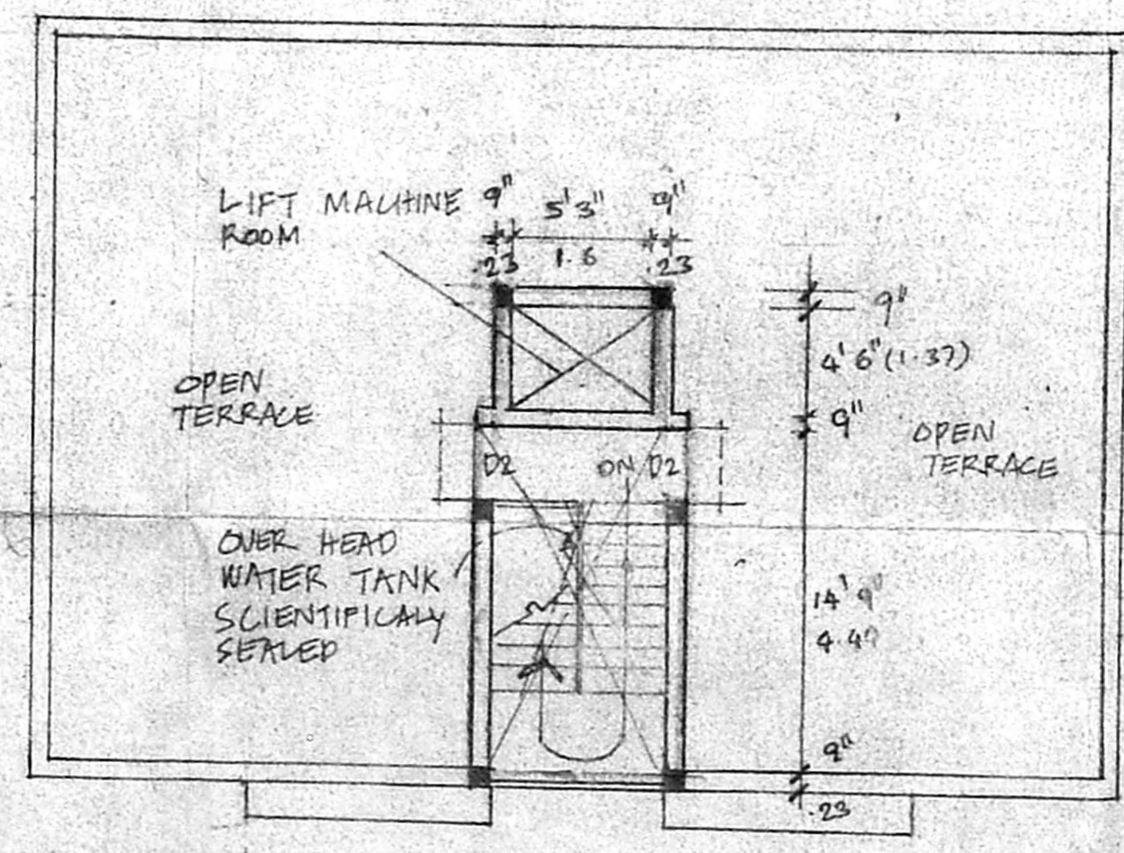


TERRACE PLAN

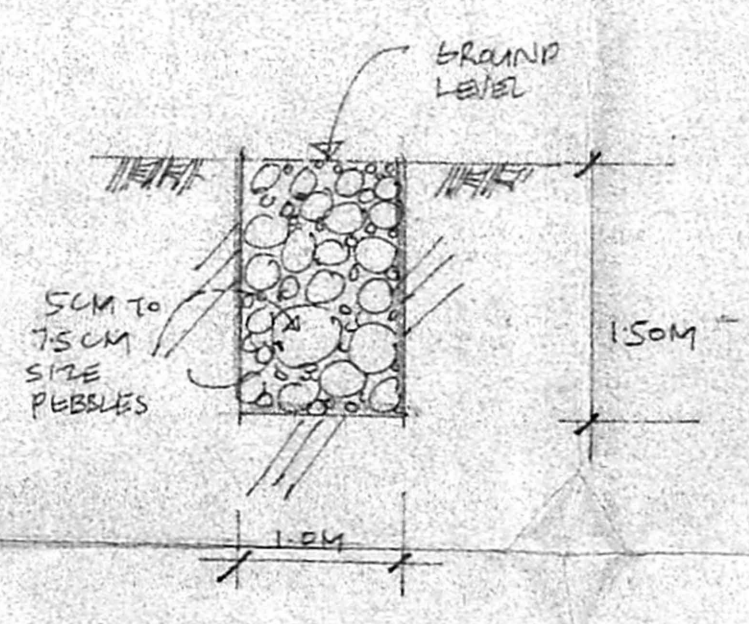

DETAILS OF PEBBLE BED

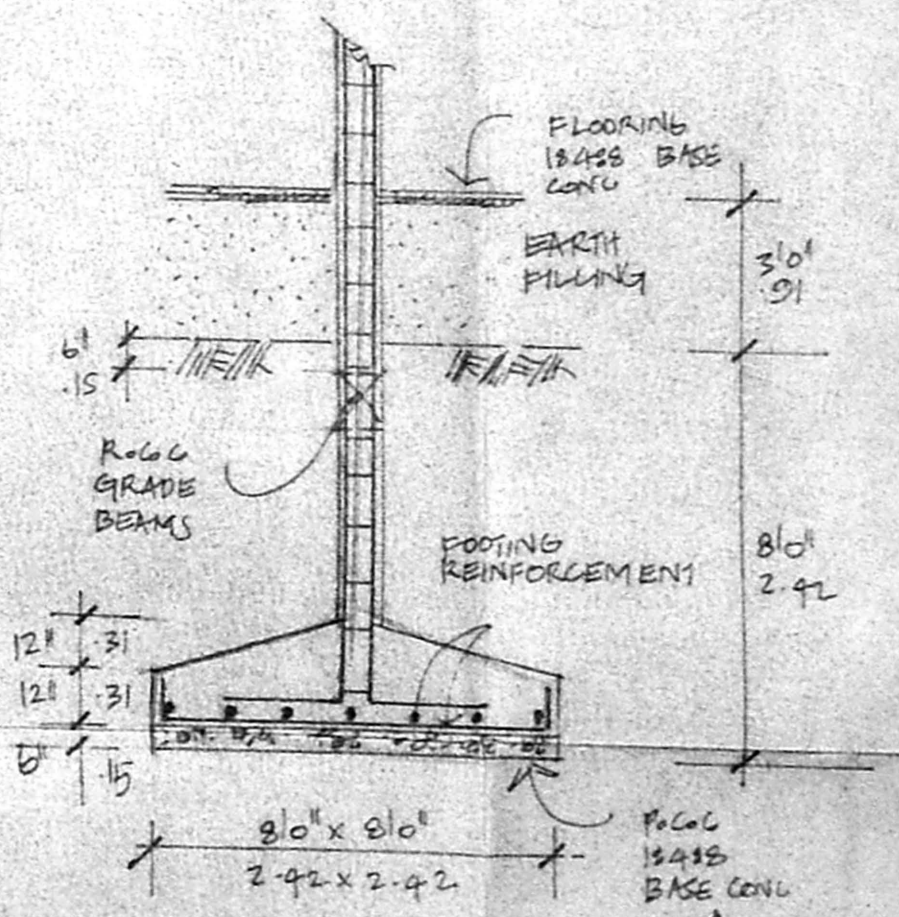

DETAILS OF FOUNDATION

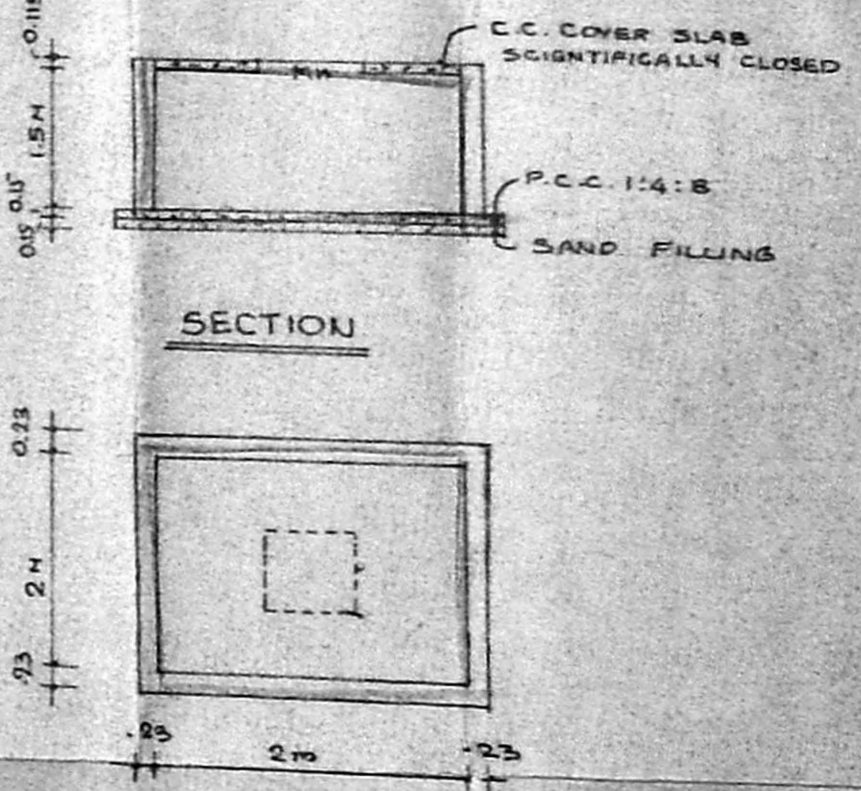

PLAN  
 SUMP DETAILS

E. T. G. KRISHNA MURTHY RAO  
 Class I Licensed Surveyor (50)  
 CORPORATION OF CHENNAI  
 C-10, South Avenue  
 11/12, Lake View Road, CHENNAI-63