

PROPOSED RESIDENTIAL FLATS AT D.NO.2, LADY DESIKACHARI ROAD, OLD SURVEY NO. 1739, 1741, R.S.NO. 1649/30, BLOCK NO. 34, MYLAPORE, CHENNAI-4

FOR M. M. GANAPATHI
 CMDA (B) NO. 1
 C. No. B.21.99/44/98

AREA DETAILS	SQ.FT.	SQ.M.
GROUND FLOOR	2044.50	190.00
FIRST FLOOR	2044.50	190.00
SECOND FLOOR	2044.50	190.00
THIRD FLOOR	2044.50	190.00
TOTAL FLOOR AREA	8178.00	758.00
SITE AREA	5544.00	515.00

SCHEDULE OF JOINERY		
MD MAIN DOOR	3'6" x 7'0"	1067 X 2134
D DOOR	3'0" x 7'0"	914 X 2134
FD FRENCH DOOR	8'0" x 7'0"	2438 X 2134
D, DOOR	2'1" x 7'0"	762 X 2134
W WINDOW	4'0" x 4'6"	1219 X 1372
W ₁ WINDOW	6'0" x 4'6"	1829 X 1372
V VENTILATOR	2'0" x 2'0"	610 X 914
KW KITCHEN WINDOW	4'0" x 2'0"	1219 X 914
KW ₁ KITCHEN WINDOW	6'0" x 2'0"	1829 X 914


SPECIFICATIONS:
 COLUMN FOOTING FOUNDATION LAID OVER THE SAND FILLING AND PCC 1:4:8. ALL COLUMNS ARE CONNECTED WITH PLINTH BEAMS AND ROOF BEAMS. PCC 1:4:8 LAID OVER THE SAND FILLING FOR MOSAIC FLOORING. BRICK WORK IN BASEMENT AND SUPER STRUCTURE WITH CM 1:5 MIX & RCC 1:2:4. MIXED LINTEL LAID OVER THE DOORS, WINDOWS AND OPENINGS. ALL WALLS AND CEILING ARE PLASTERED WITH CM 1:5 MIX. JOINTERS ARE MADE IN STEEL CORO FIRST CLASS TEAK WOOD ROOF COVERED BY RCC 1:2:4 MIXED FLAT SLAB. PARAPET WALL LAID ALL ROUND THE BUILDING. WEATHERING COURSE LAID IN PROPER MIX AND SLOPE WITH WATER PROOFING COMPOUND.

COLOUR INDEX:
 PROPOSED BUILDING [Symbol]
 SITE BOUNDARY LINE [Symbol]
 EXISTING ROAD [Symbol]


SCALE: 1" = 8'0"
 DATE: 21-10-97
 DRN: []
 CHKD: []

OWNER:
 M. Ganapathi



ARCHITECT:
 T. G. KRISHNAMURTHY P. AO
 Class I Licensed Surveyor (59)
 CORPORATION OF CHENNAI
 C-10, South Avenue
 21/12, Lake View Road, CHENNAI-33

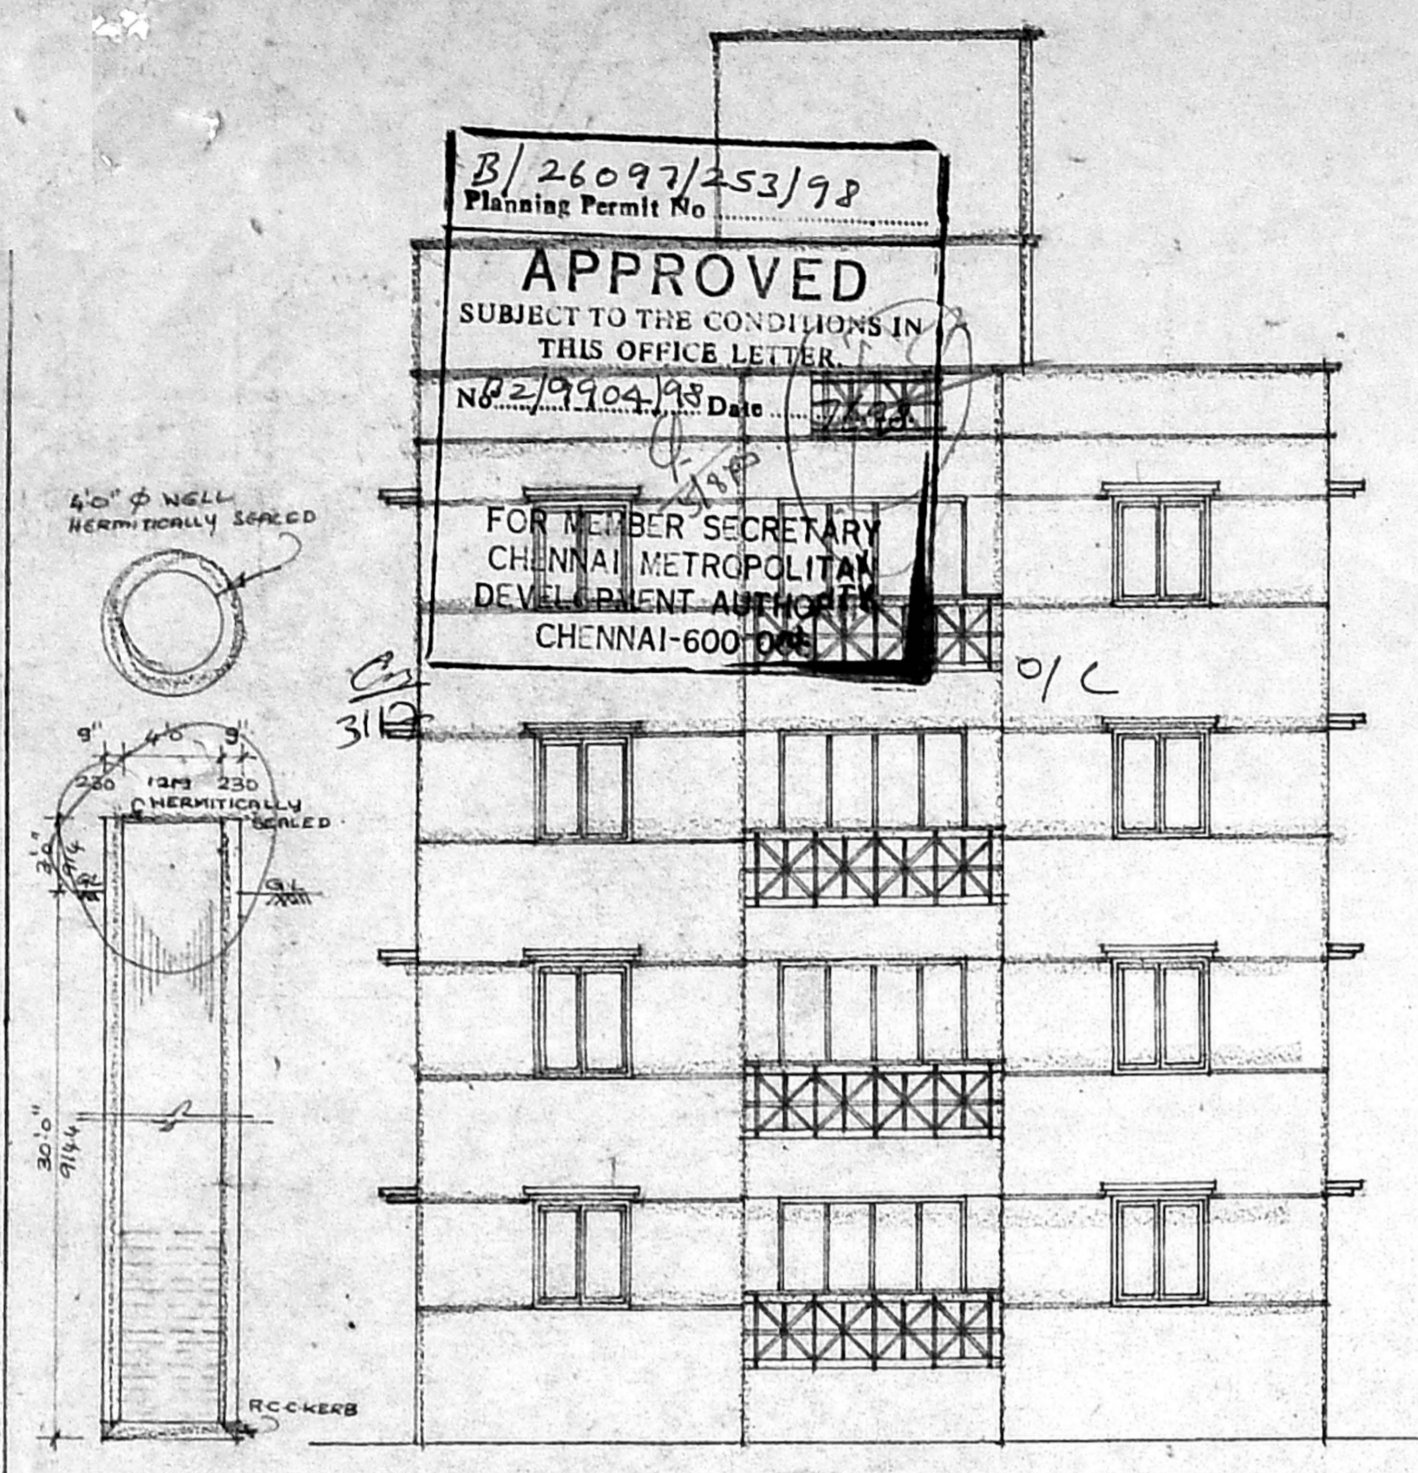



WELL DETAIL
 ELEVATION

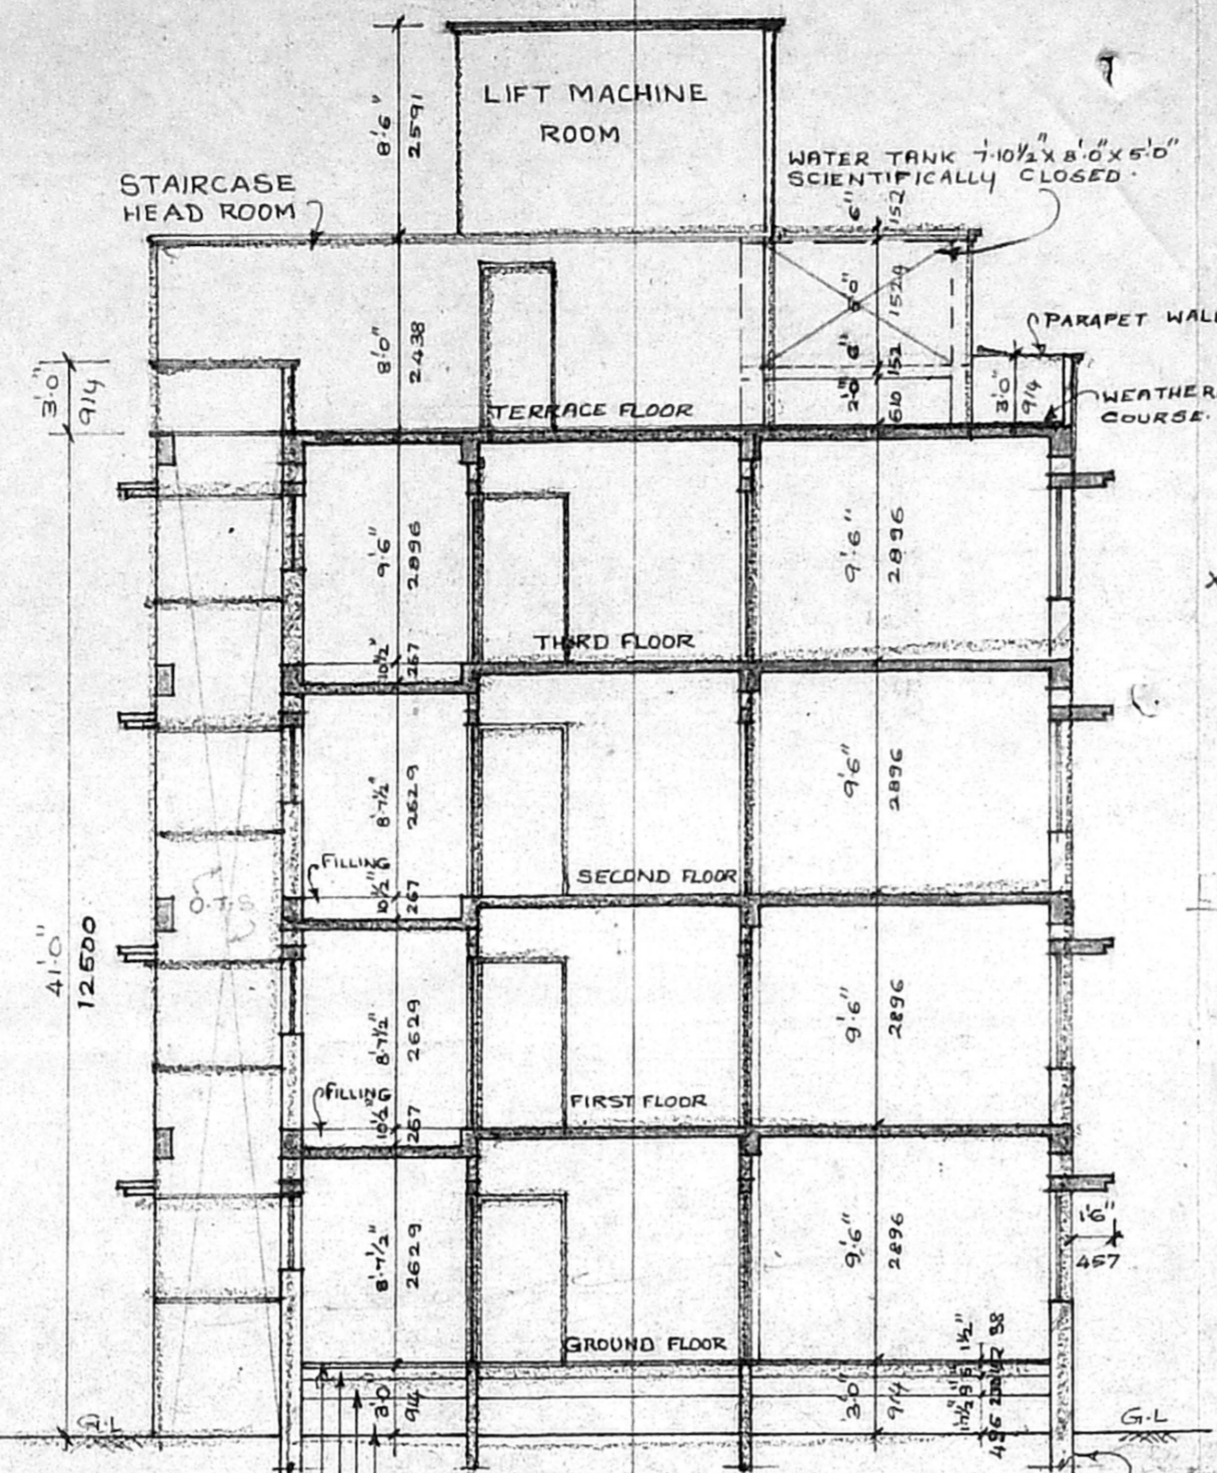

SECTION ON "A-B"


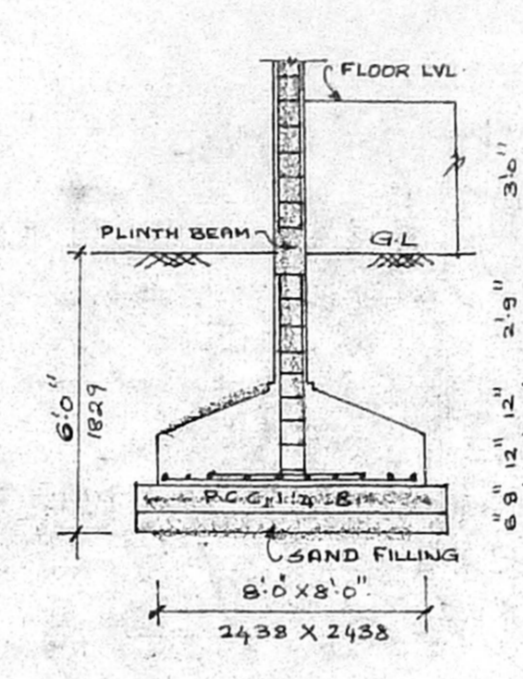
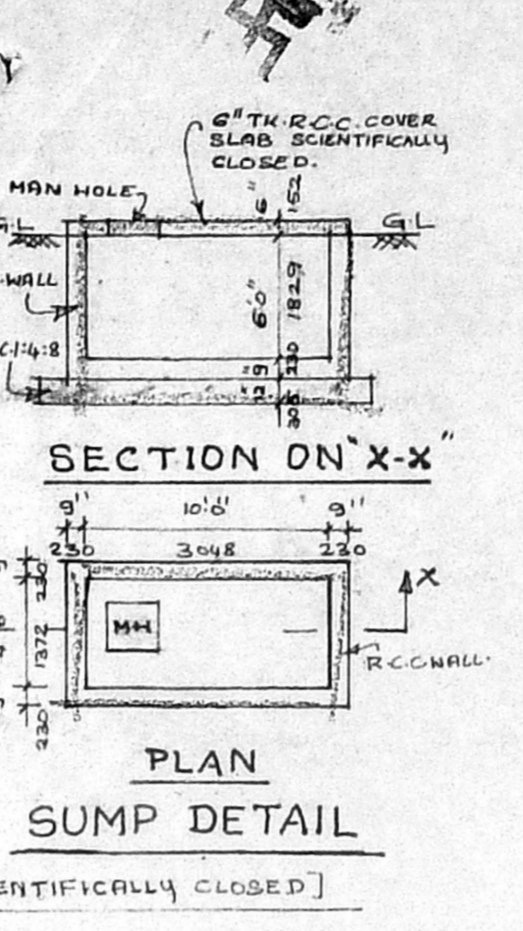


SECTION ON "X-X"
 PLAN
 SUMP DETAIL
 SCIENTIFICALLY CLOSED

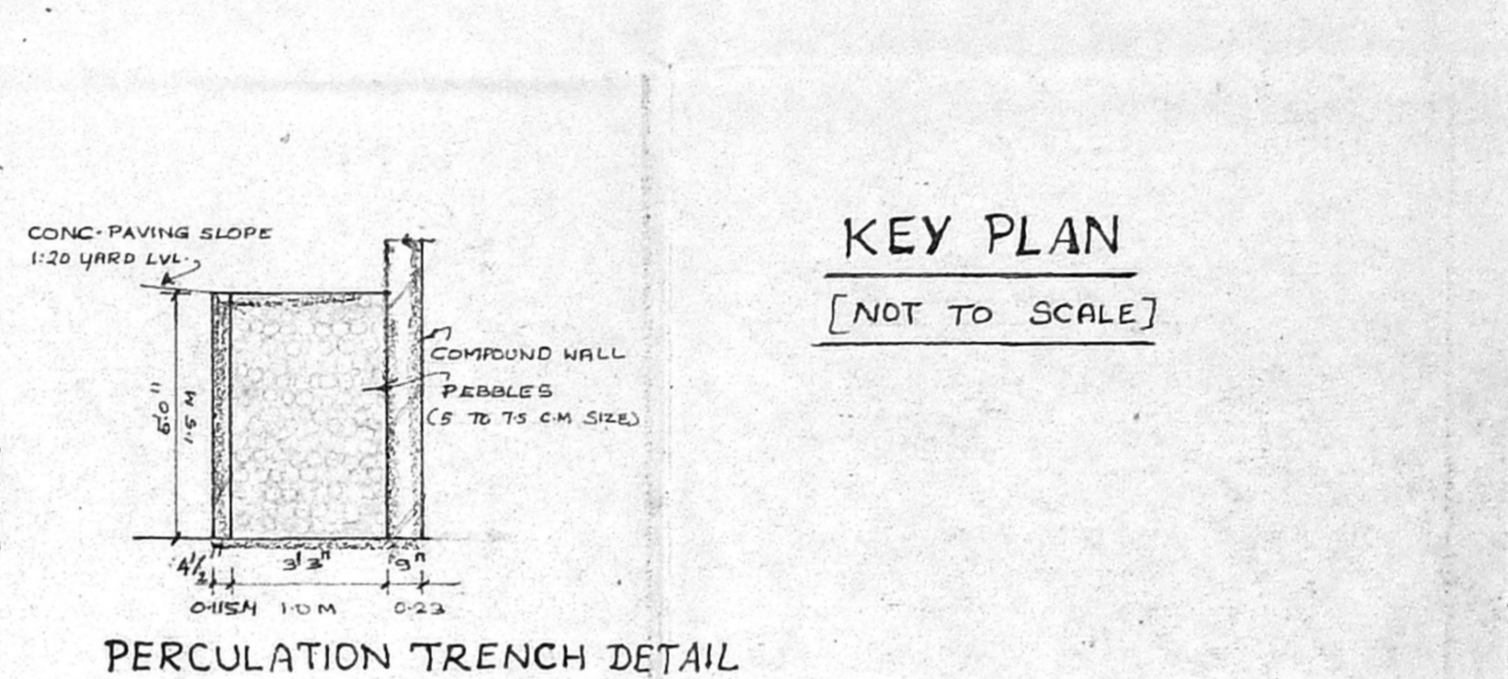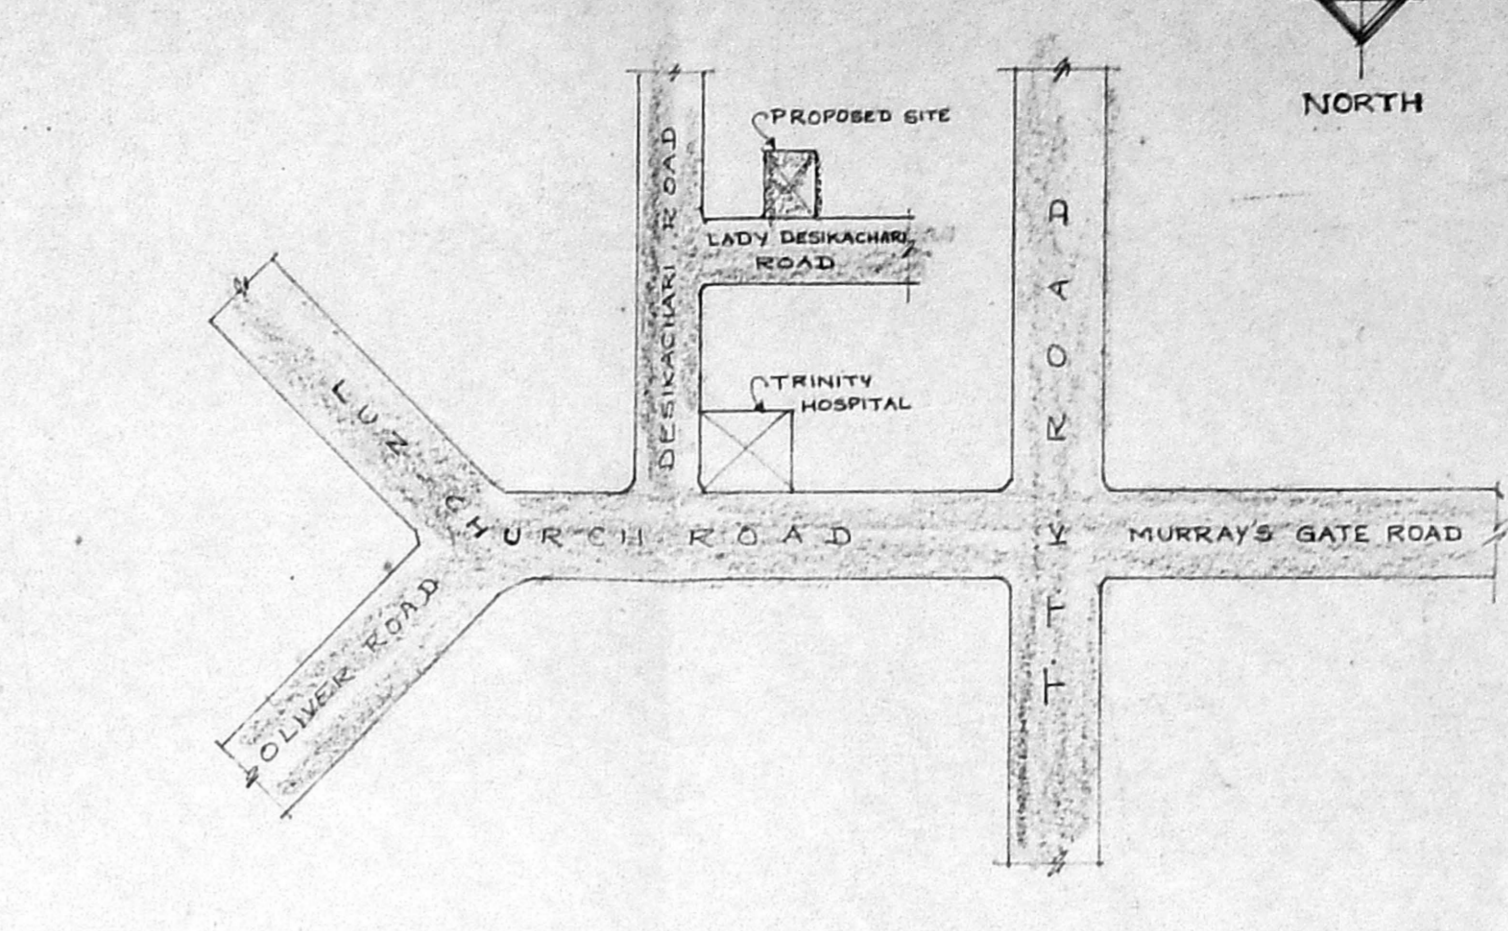

KEY PLAN
 [NOT TO SCALE]


PERCOLATION TRENCH DETAIL
 AT "X"

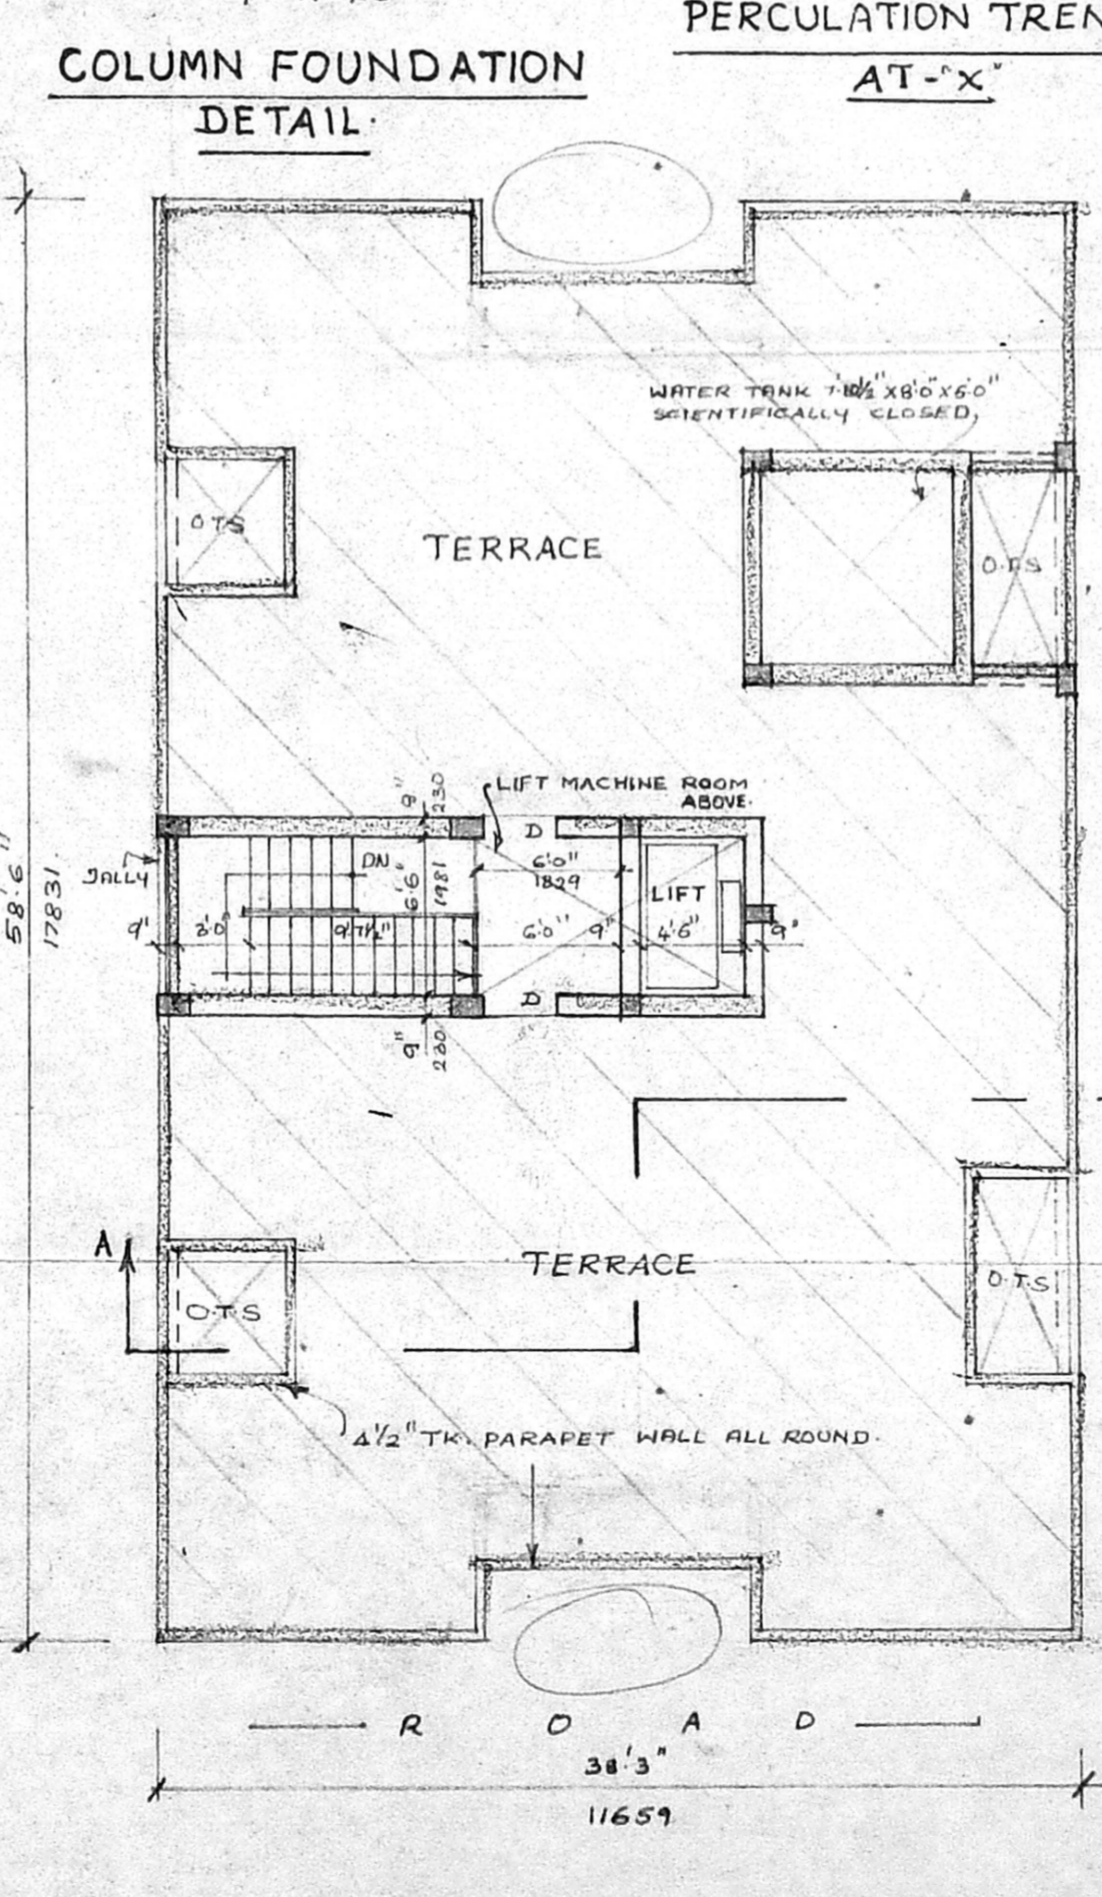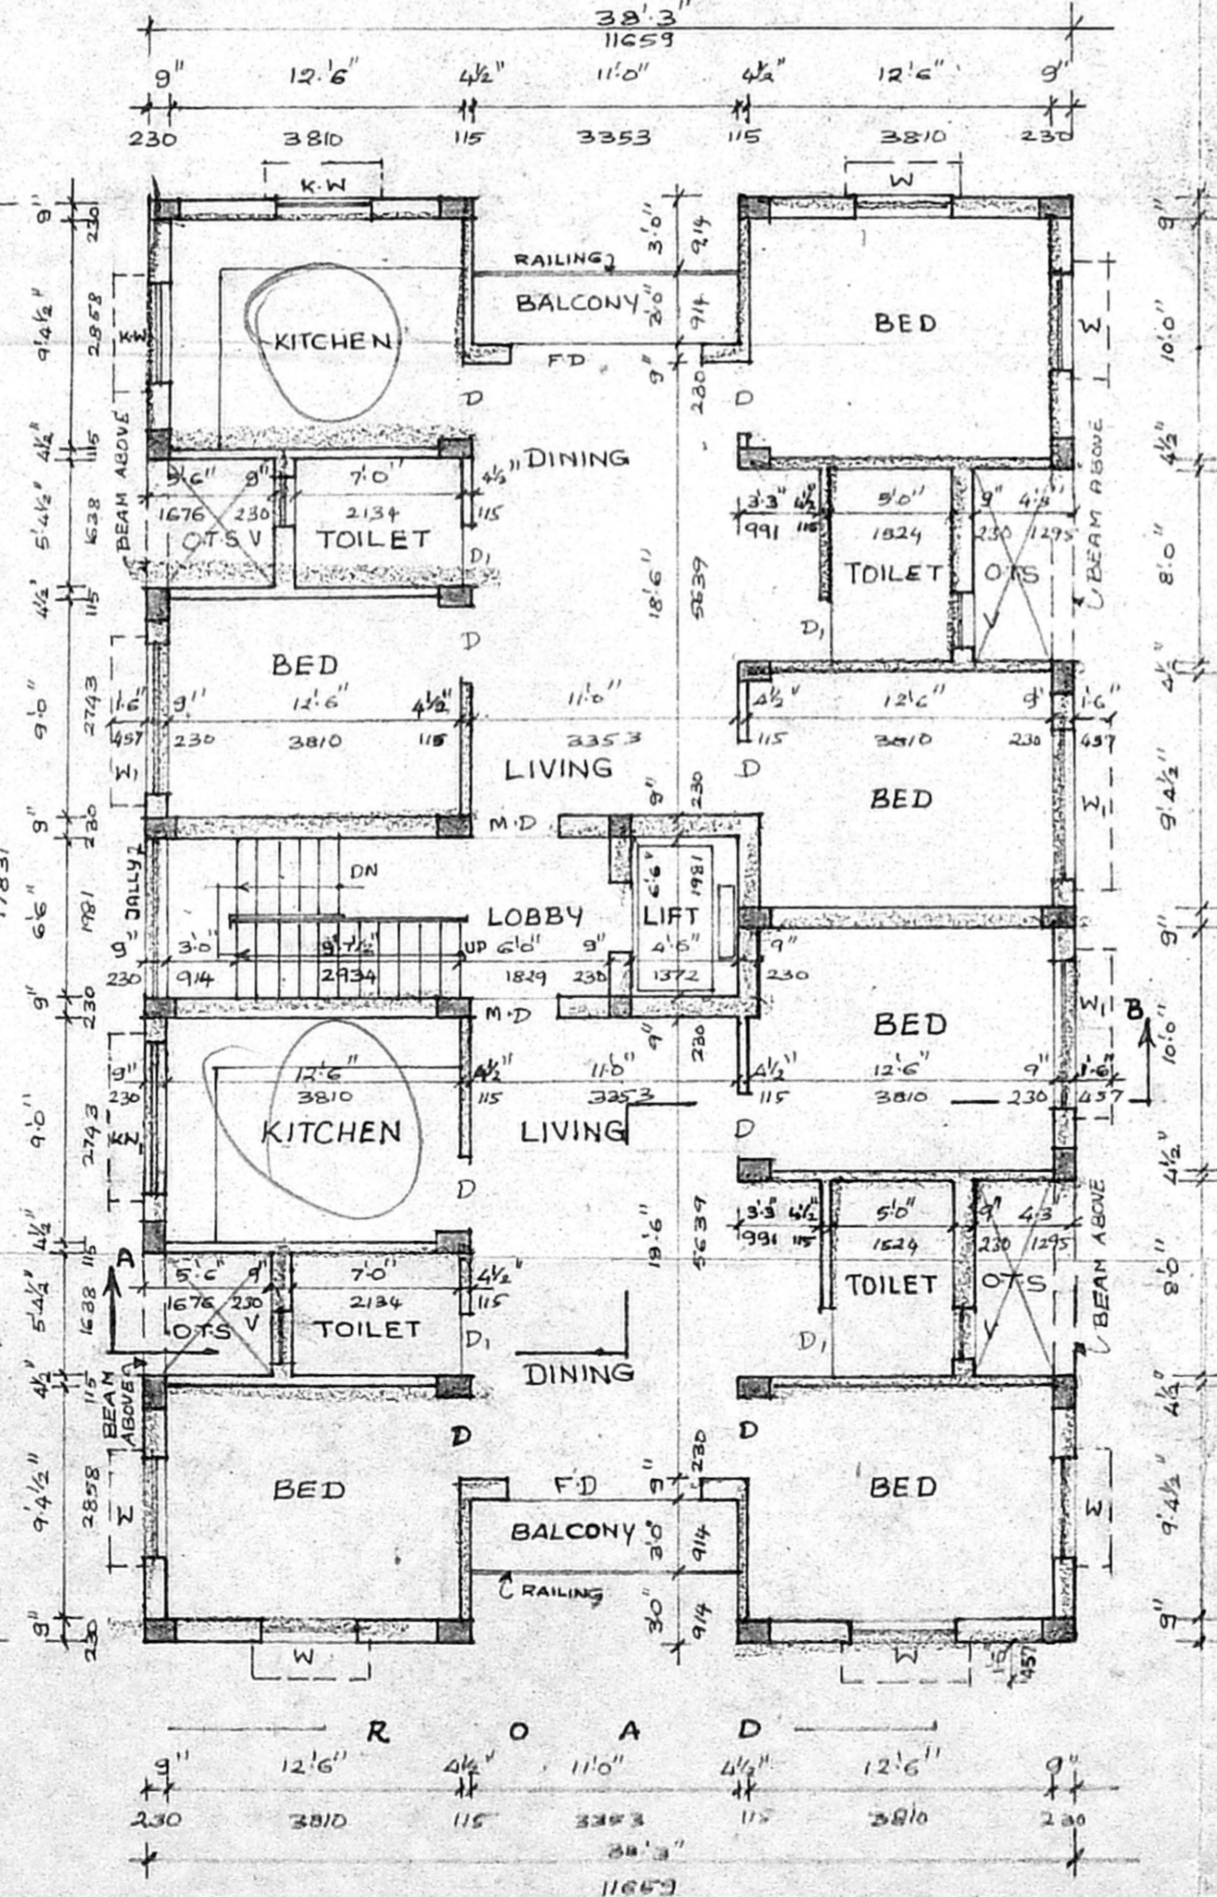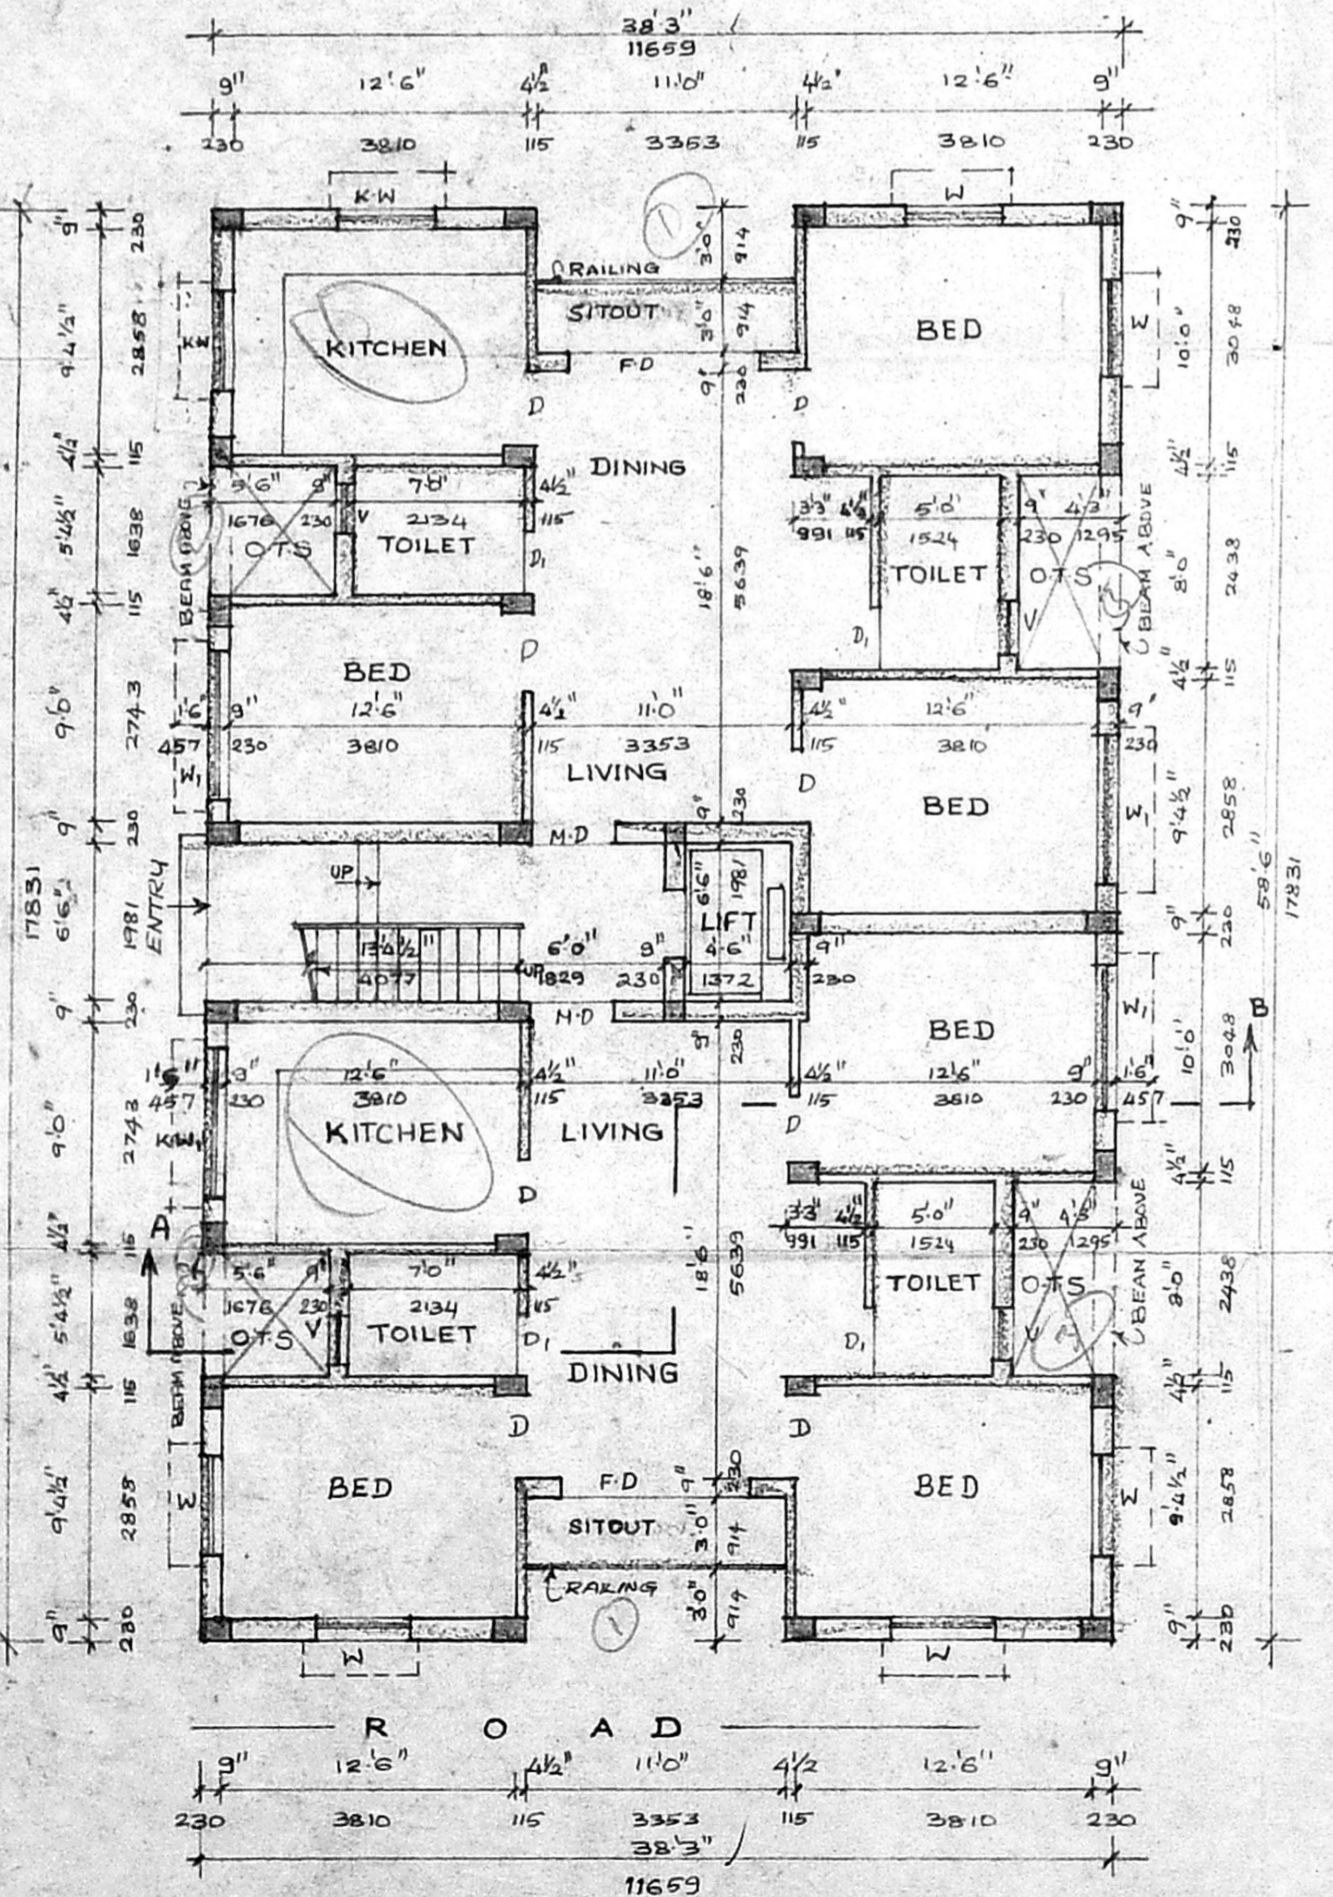

GROUND FLOOR PLAN

TYPICAL FLOOR PLAN
 [FIRST, SECOND AND THIRD FLOORS]

TERRACE FLOOR PLAN

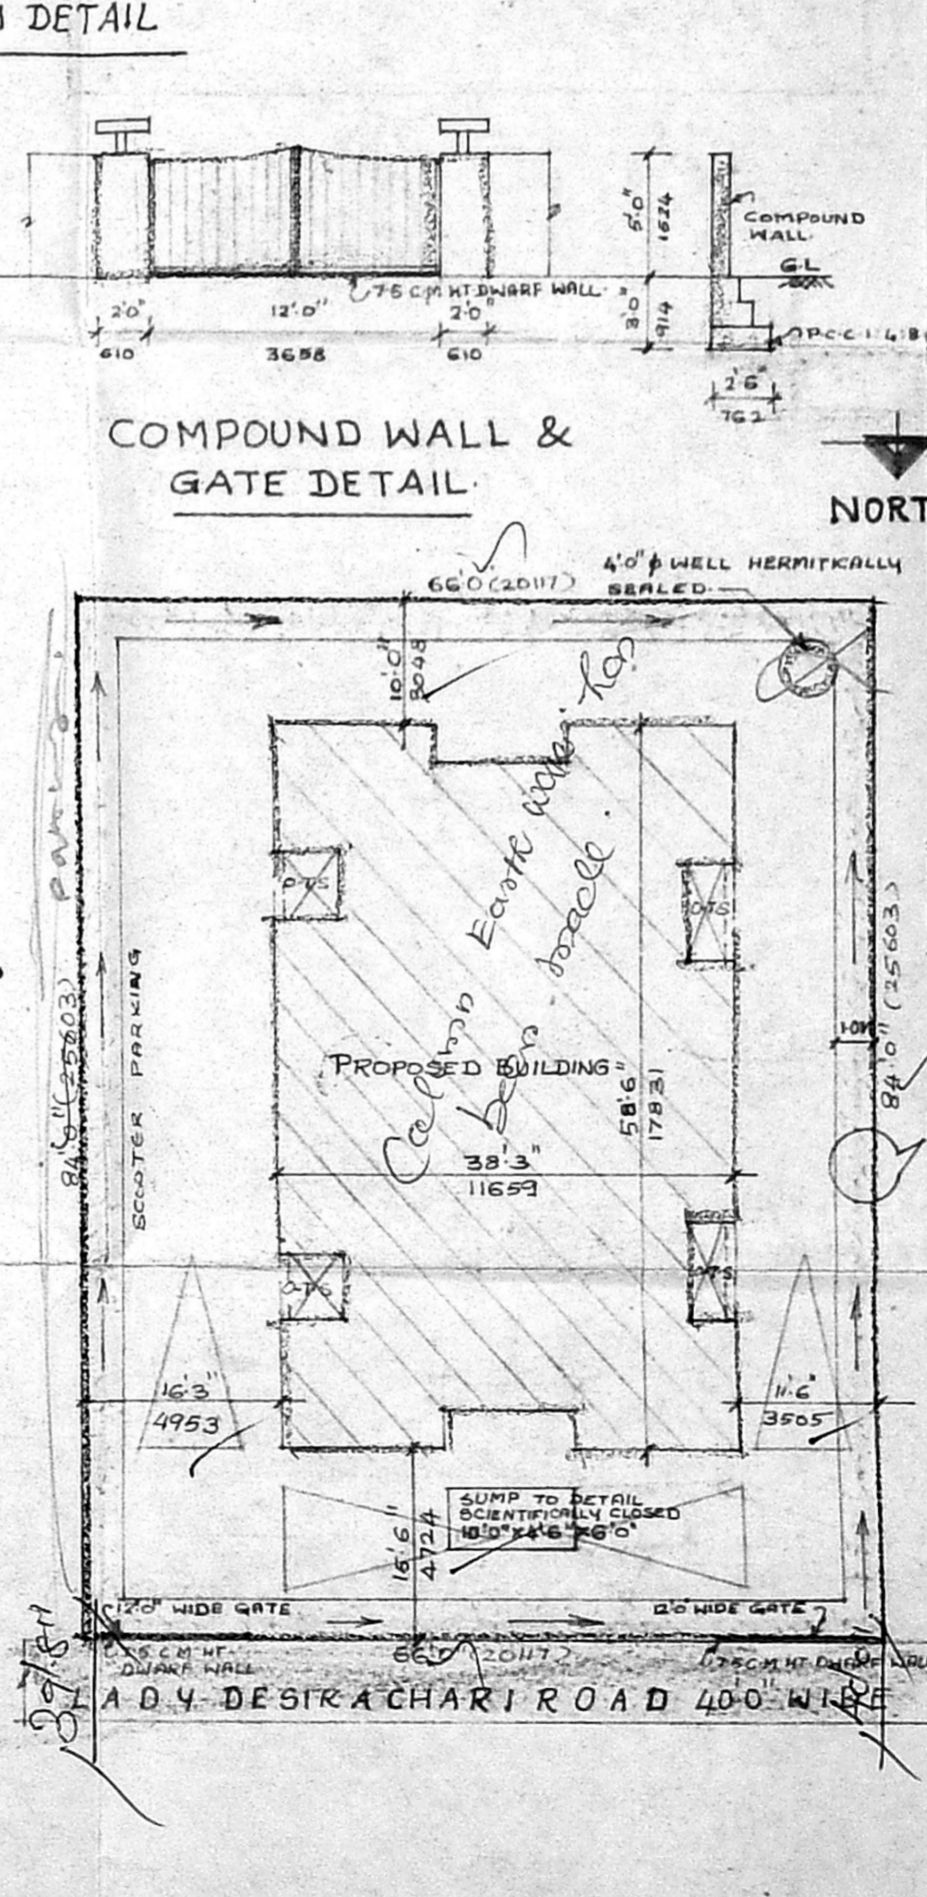

COMPOUND WALL & GATE DETAIL
 NORTH

COMPONENT WALL & GATE DETAIL

SITE PLAN
 [SCALE: 1" = 16'0"]