

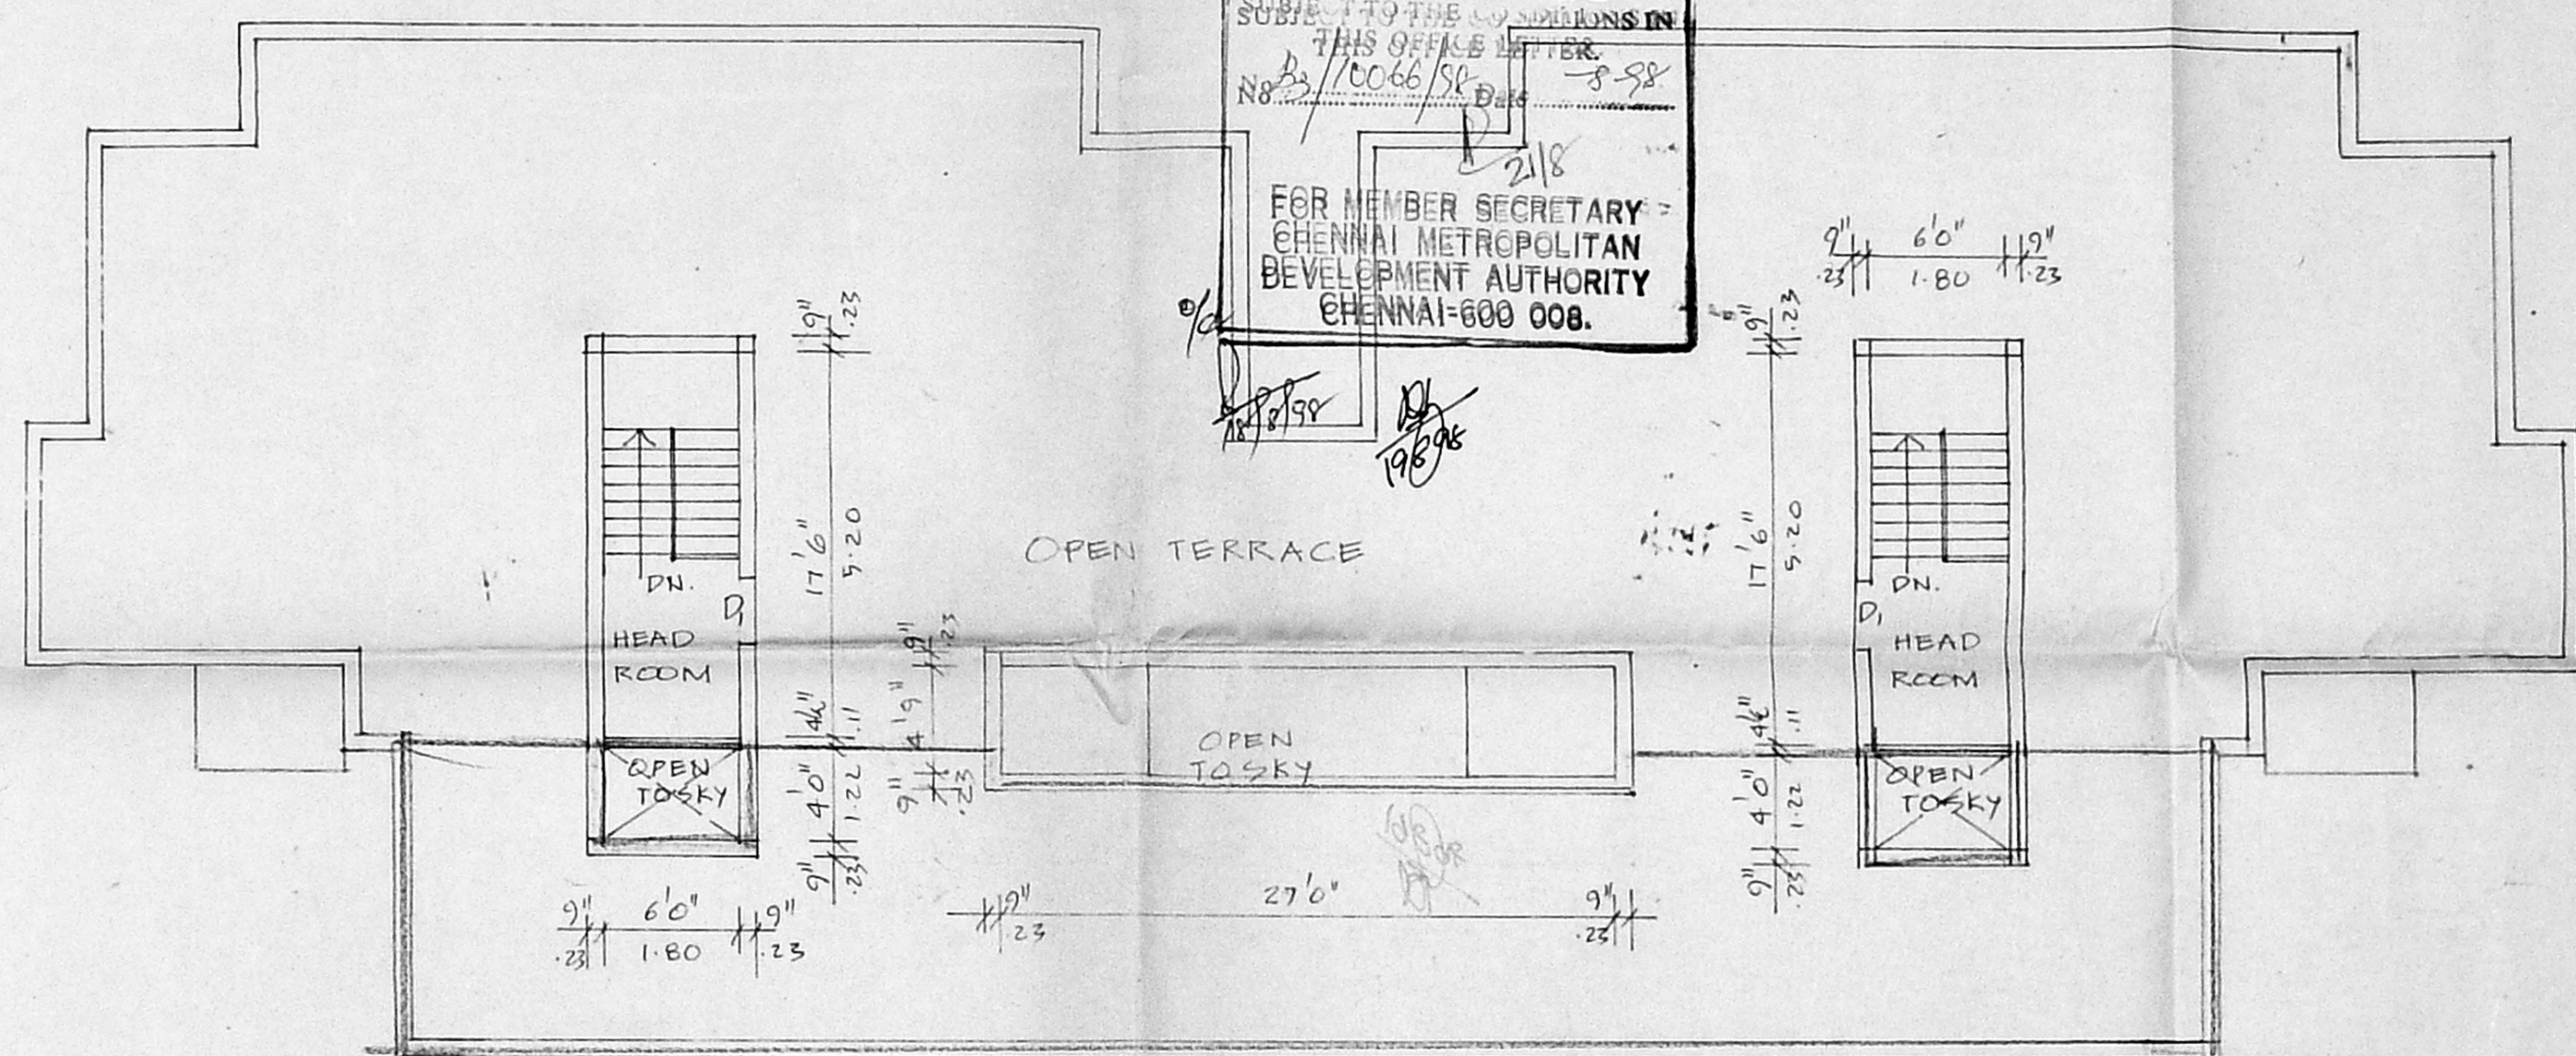



SITE PLAN
SCALE: 1" = 33' 0"

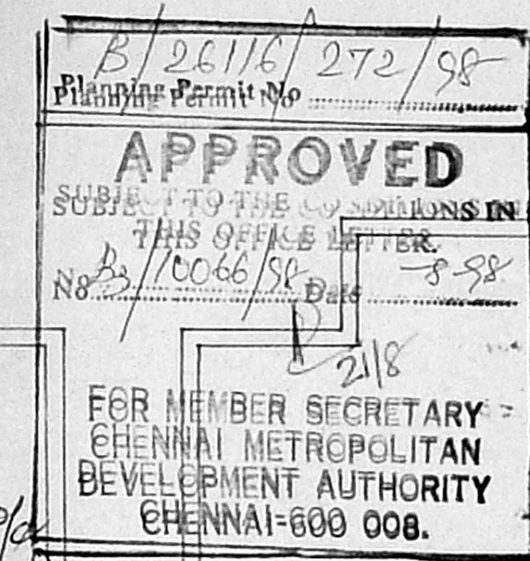


TERRACE PLAN

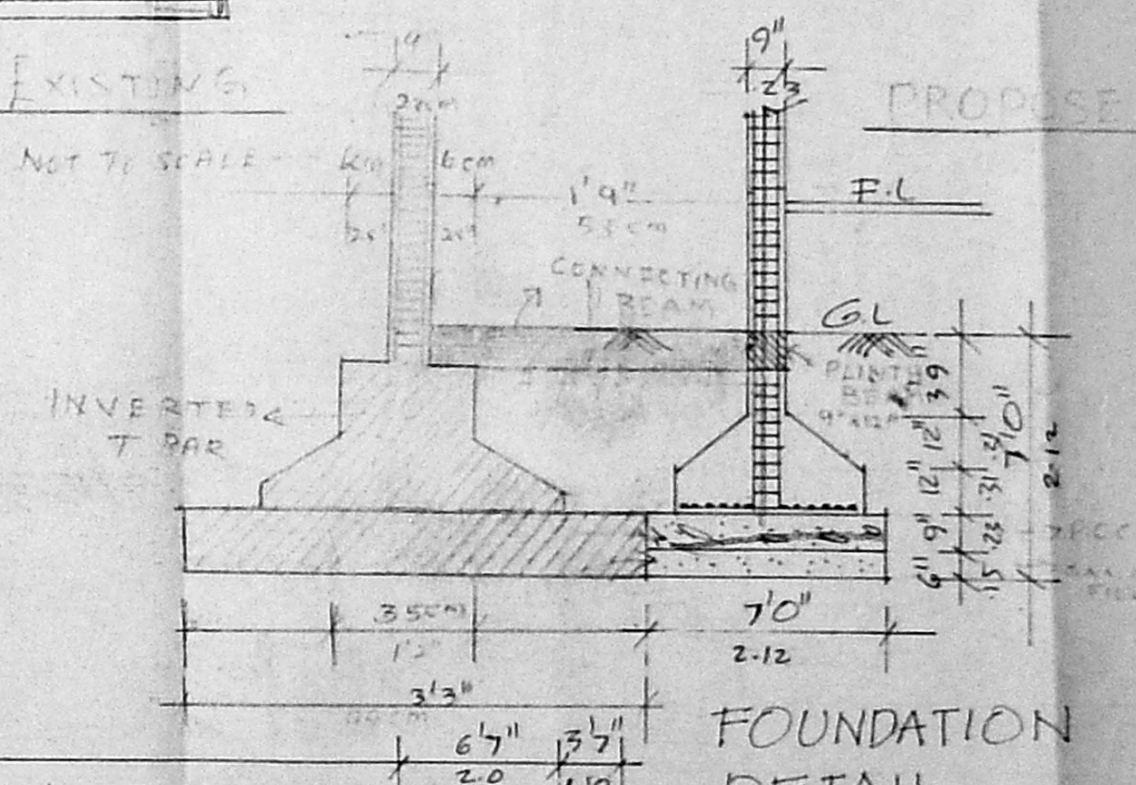


FOUNDATION DETAIL

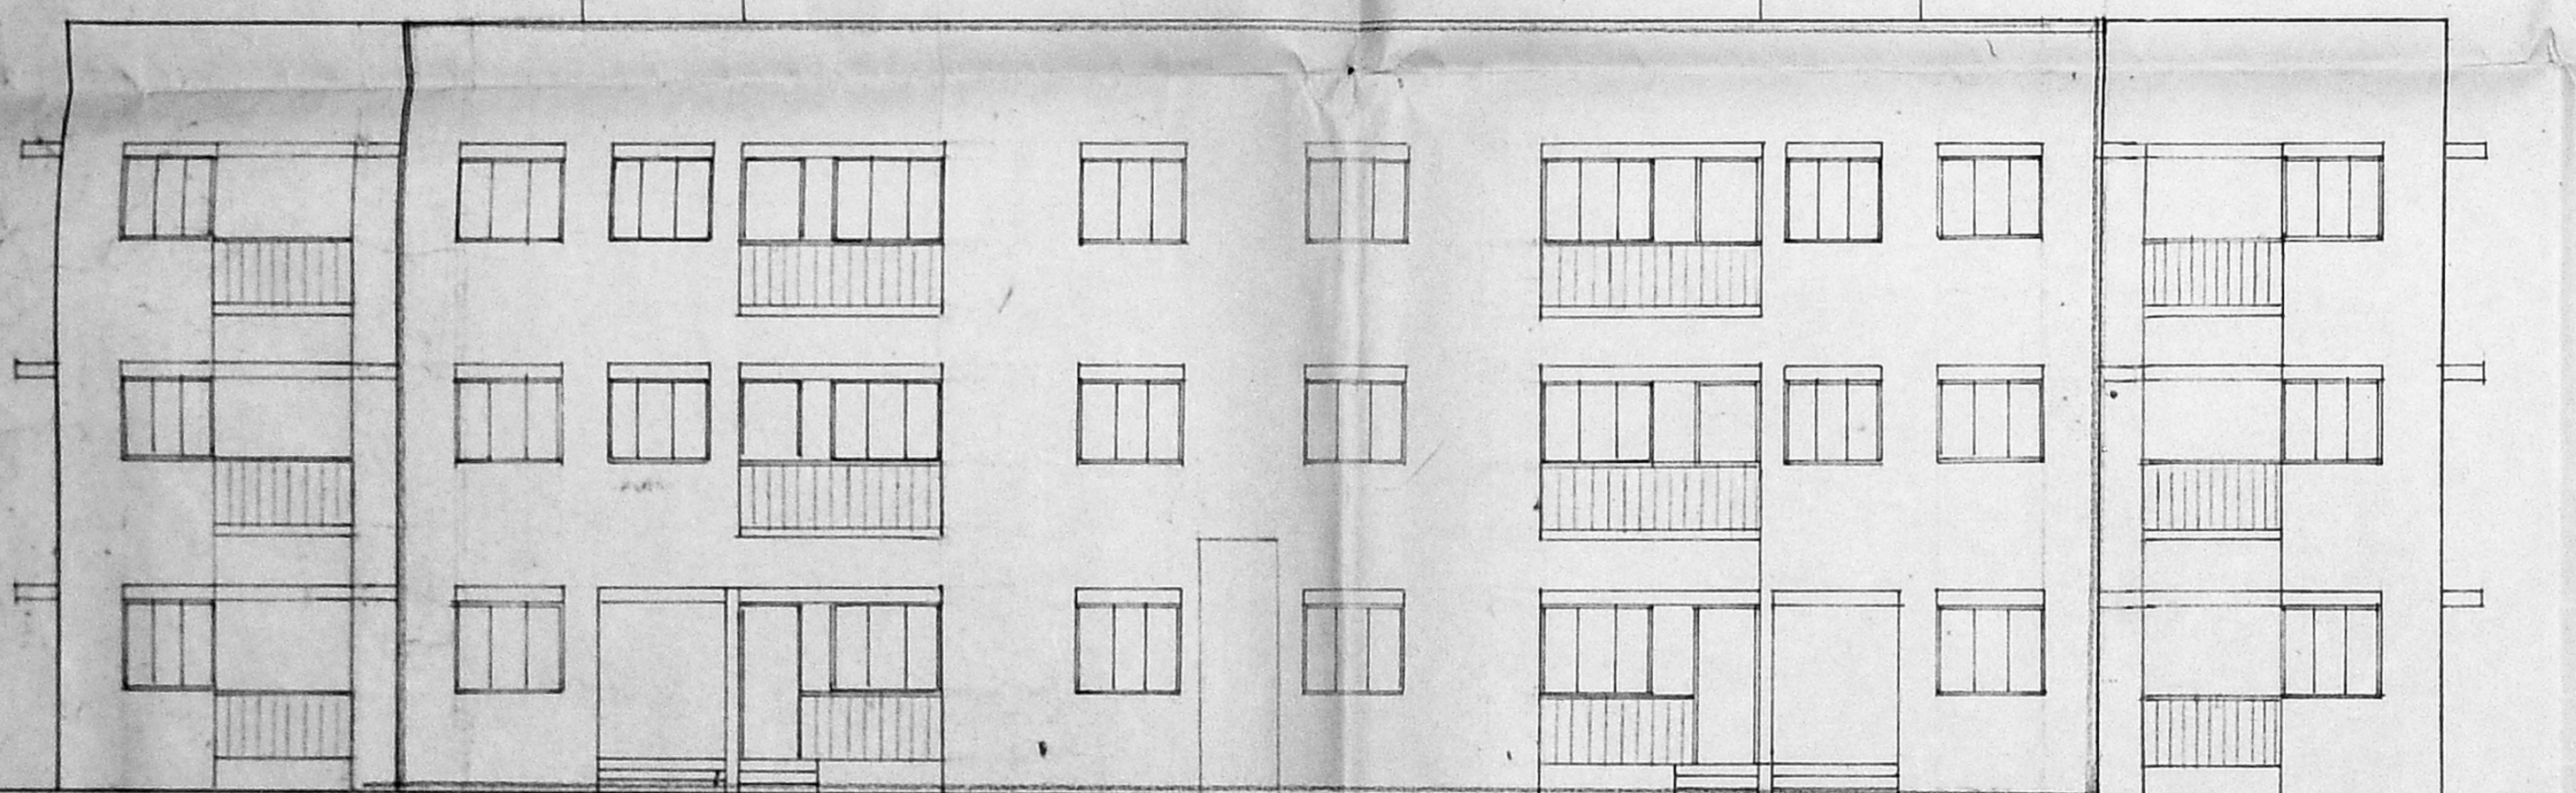

ELEVATION

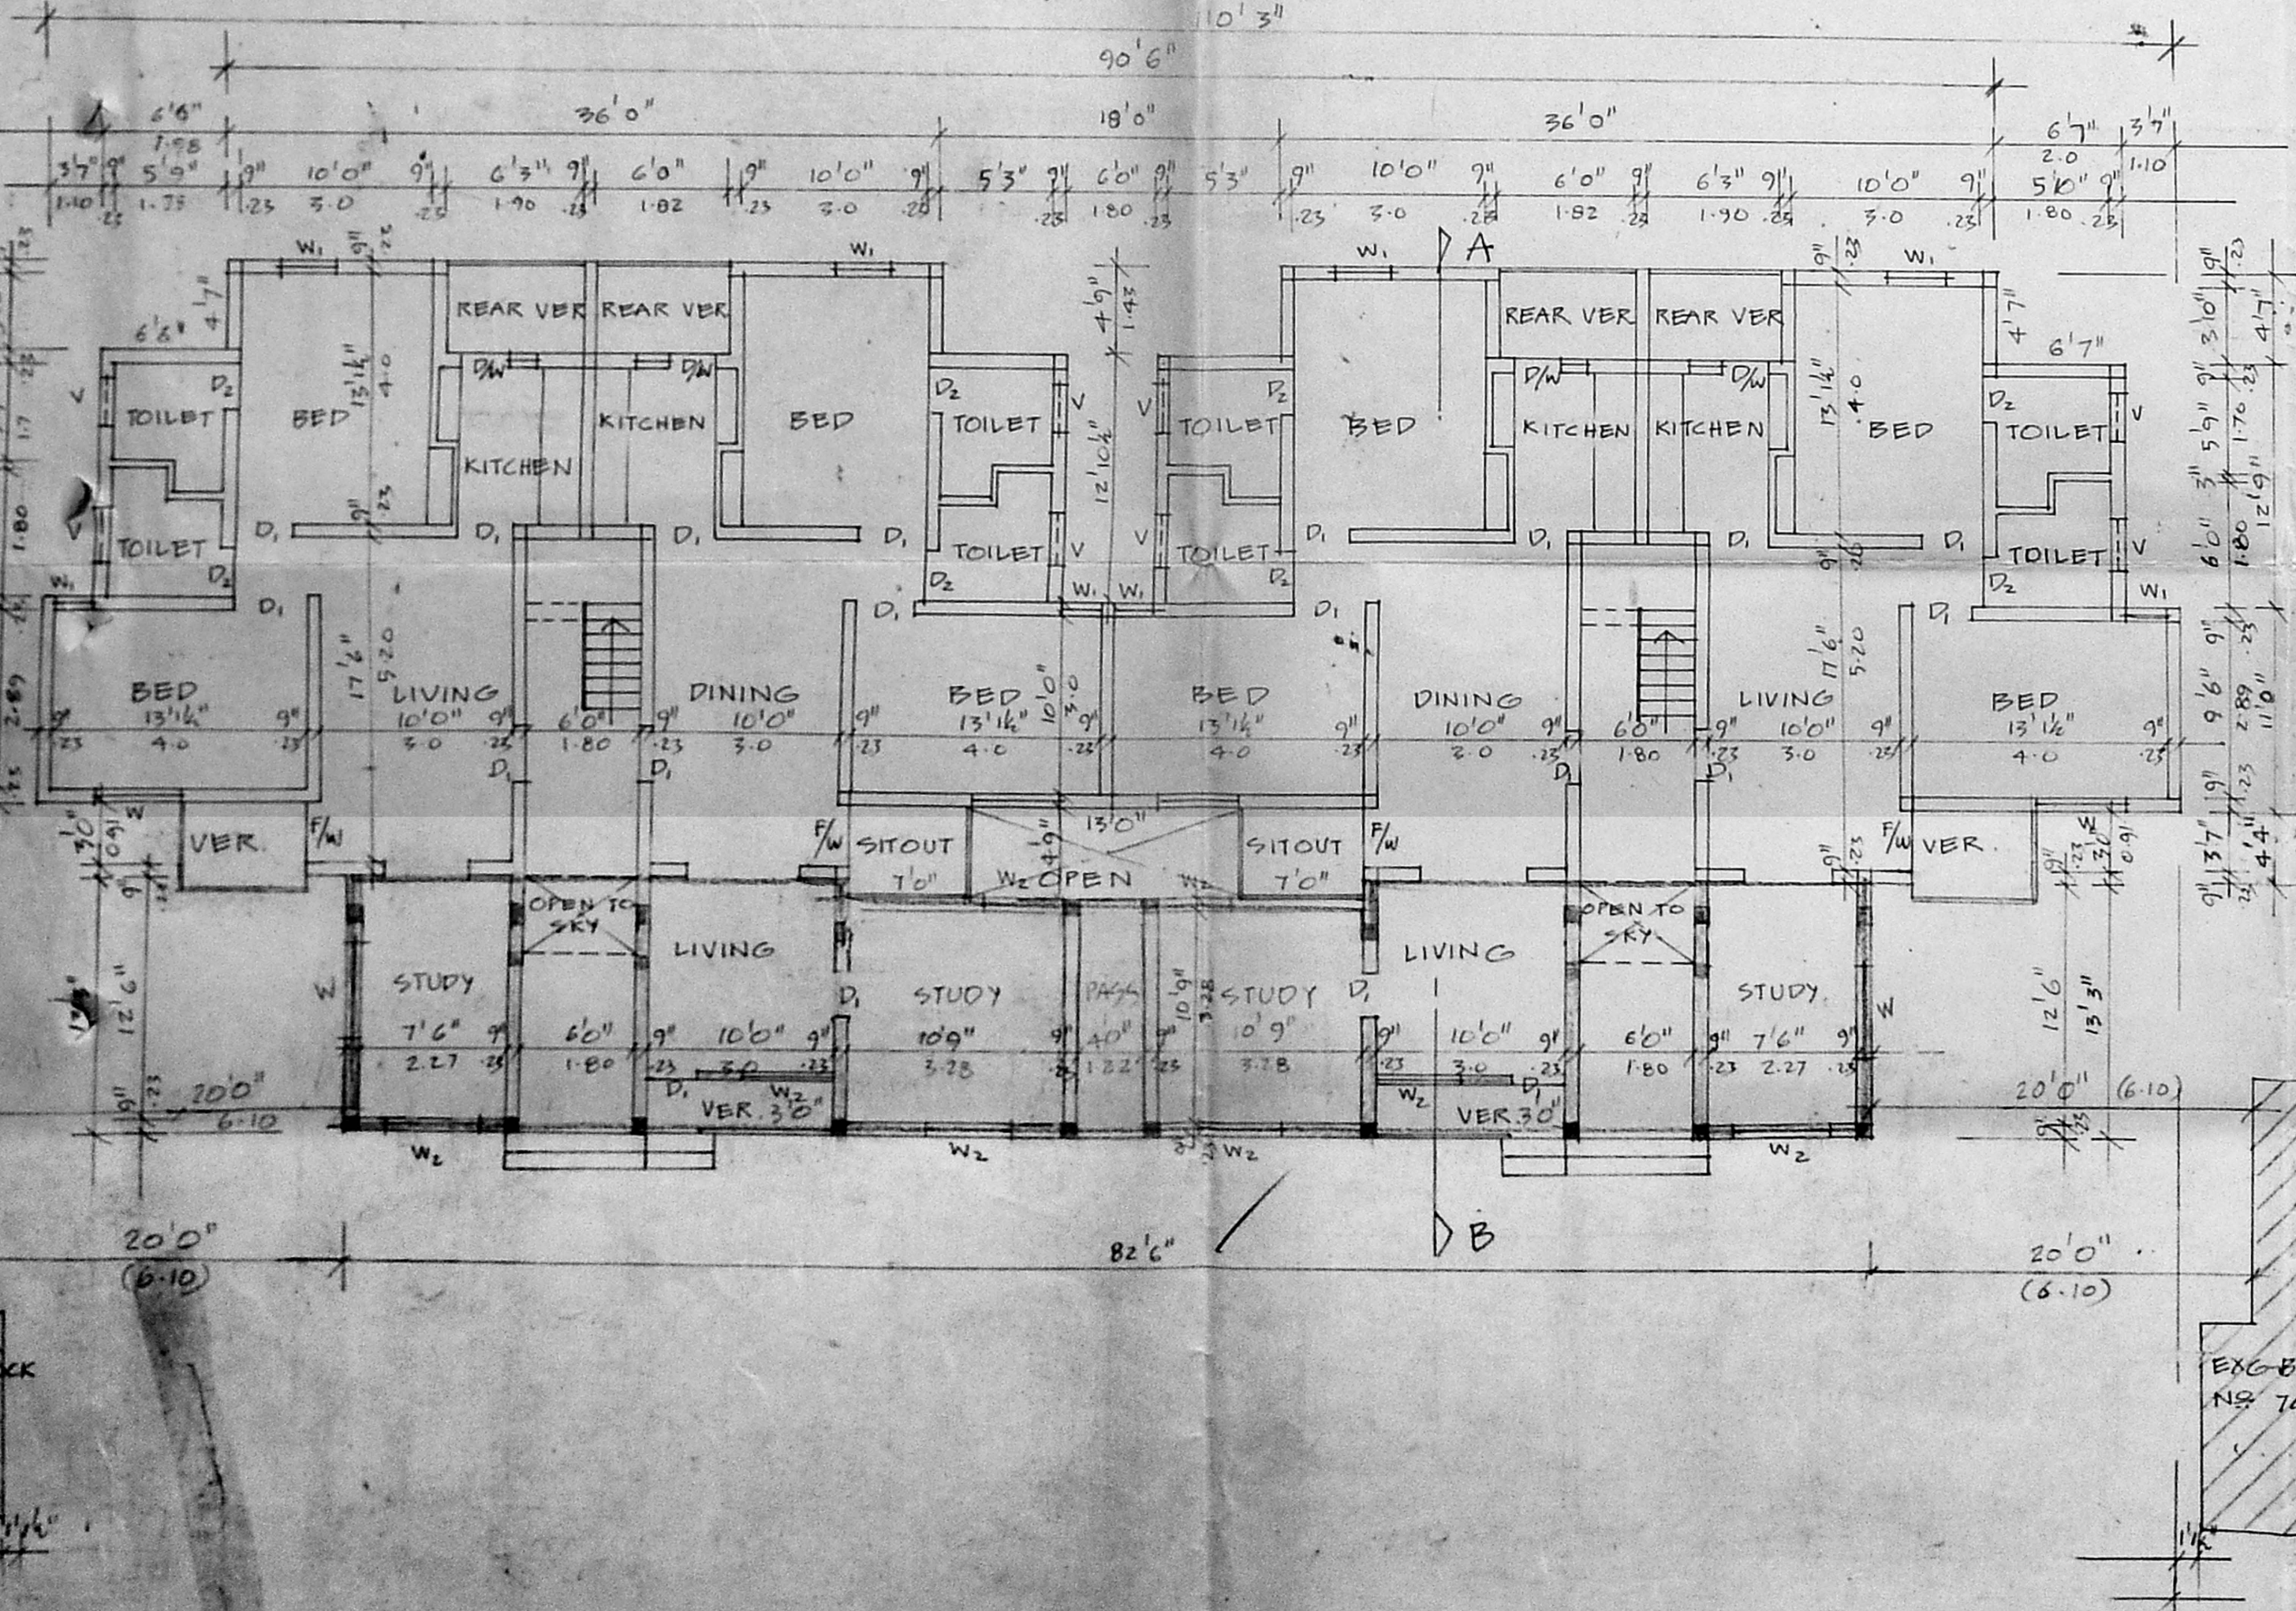

GROUND FLOOR PLAN

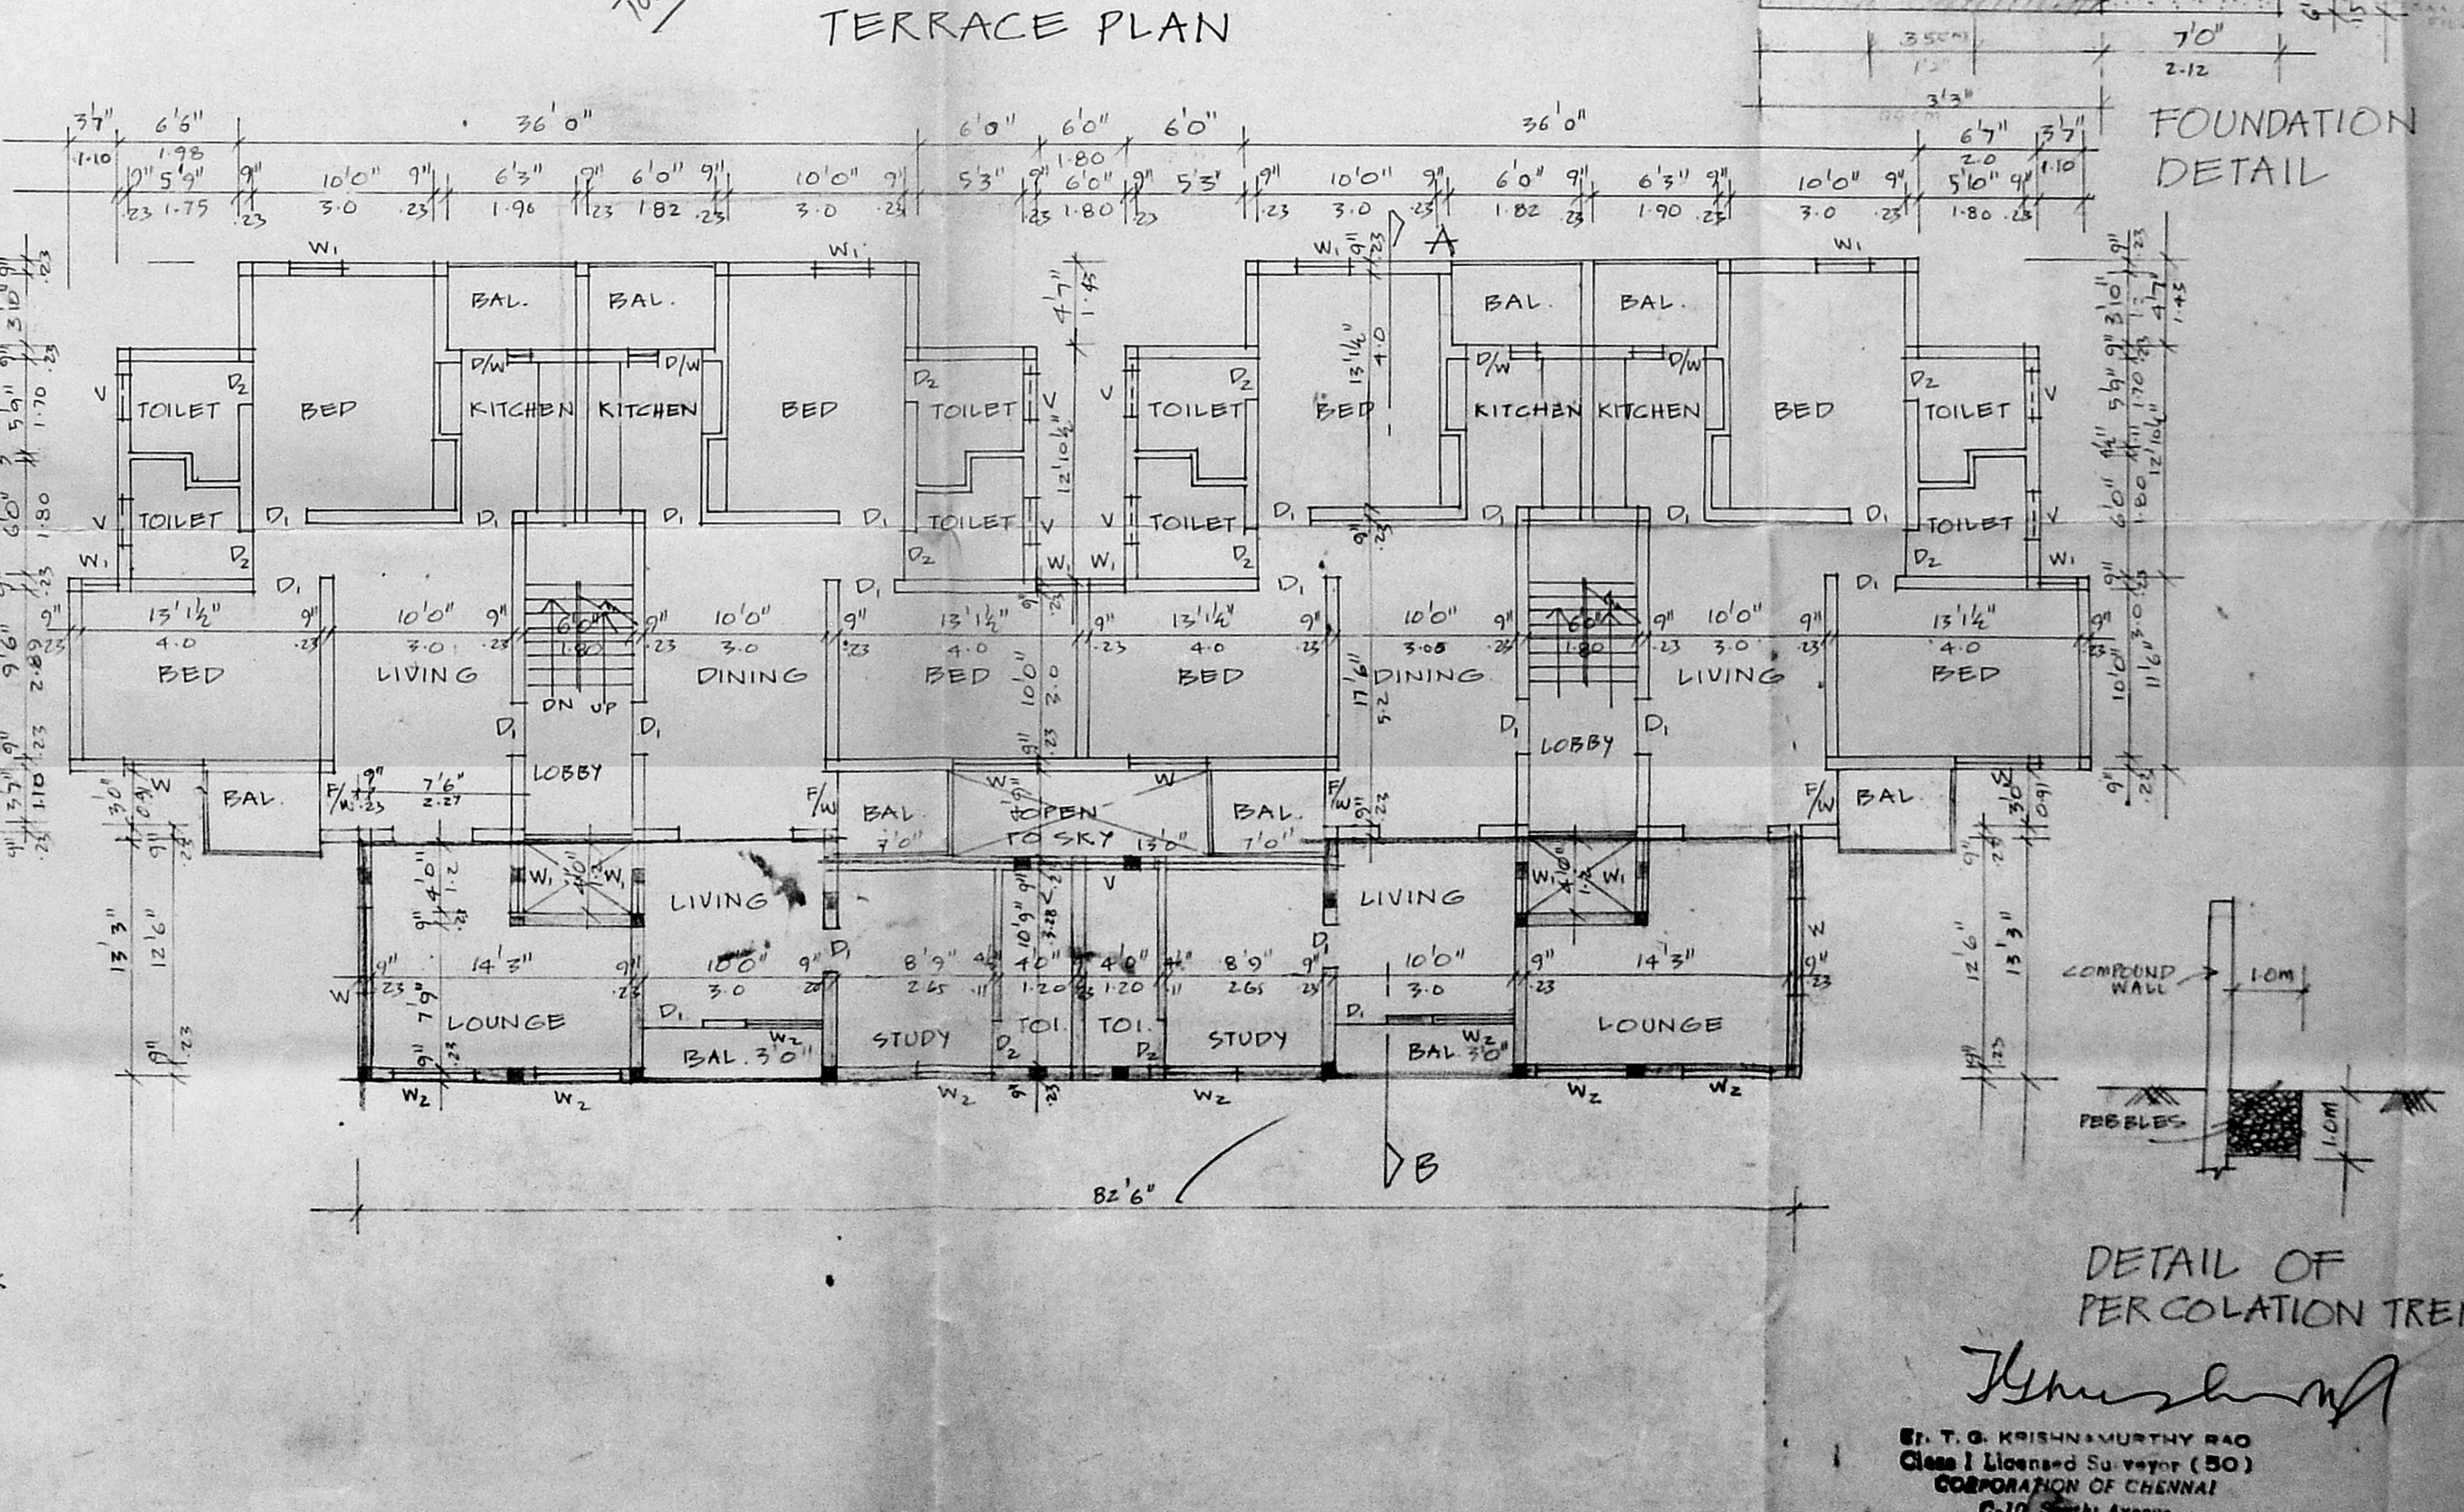

TYPICAL FLOOR PLAN FIRST & SECOND FLOORS

JOINERY :

- D₁, 3'0" x 6'6" PANELLED DOOR
- D₂, 2'6" x 6'6" PANELLED DOOR
- W₁, 4'6" x 4'6" DOUBLE GLAZED WINDOW
- W₂, 3'0" x 4'6" DOUBLE GLAZED WINDOW
- V₁, 3'0" x 4'6" WINDOW
- D/W 2'0" x 1'0" WINDOW
- F/W 3'0" x 1'0" WINDOW

CMDA (B) NO. 1
100/6/98

Scrutiny P.A. 17/1/98

SPECIFICATION

- SAND FILLING IN FOUNDATION TRENCH.
- P.C.C. 1:4:8 IN FOUNDATION TRENCH.
- BRICK WORK IN 1:5 CM.
- PLASTERING IN 1:4 CM.
- R.C.C. WORK IN 1:4 RATIO.
- MOSAIC FLOORING.
- STANDARD WEATHERING COURSE.

COLOUR INDEX

- EXISTING
- PROPOSAL
- ROAD
- BOUNDARY

AREA STATEMENT

TOTAL EXTENT OF THE SITE : 11225 SFT 1044 M²

EXG- GROUND FLR AREA : 3105 SFT 288.75 M²

EXG- FIRST FLR AREA : 3105 SFT 288.75 M²

EXG- SECOND FLR AREA : 3105 SFT 288.75 M²

PRO- GROUND FLR AREA : 11971 SFT 1102 M²

PRO- FIRST FLR AREA : 11971 SFT 1102 M²

PRO- SECOND FLR AREA : 11971 SFT 1102 M²

TOTAL : 12227 SFT 1137 M²

COVERAGE : 36%

F.S.I : 1.09

PROPOSED ADDITIONS TO THE EXISTING BUILDING IN S.N. 297/3A.P.35 OF MOGAPPAR VILLAGE BLOCK NR 73 GEM FLATS AT THIRUMANGALAM ROAD, ARIGNAR ANNA NAGAR WESTERN EXTENSION, CHENNAI - 50

SCALE 1" = 8'0" (1:100)

OWNER'S SIGNATURE

T. G. KRISHNAMURTHY RAO
Class I Licensed Surveyor (50)
CORPORATION OF CHENNAI
C-10, Sankar Avenue
6-10, South Avenue
2212, Lake View Road, CHENNAI-63

LICENSED SURVEYOR