




ELEVATION

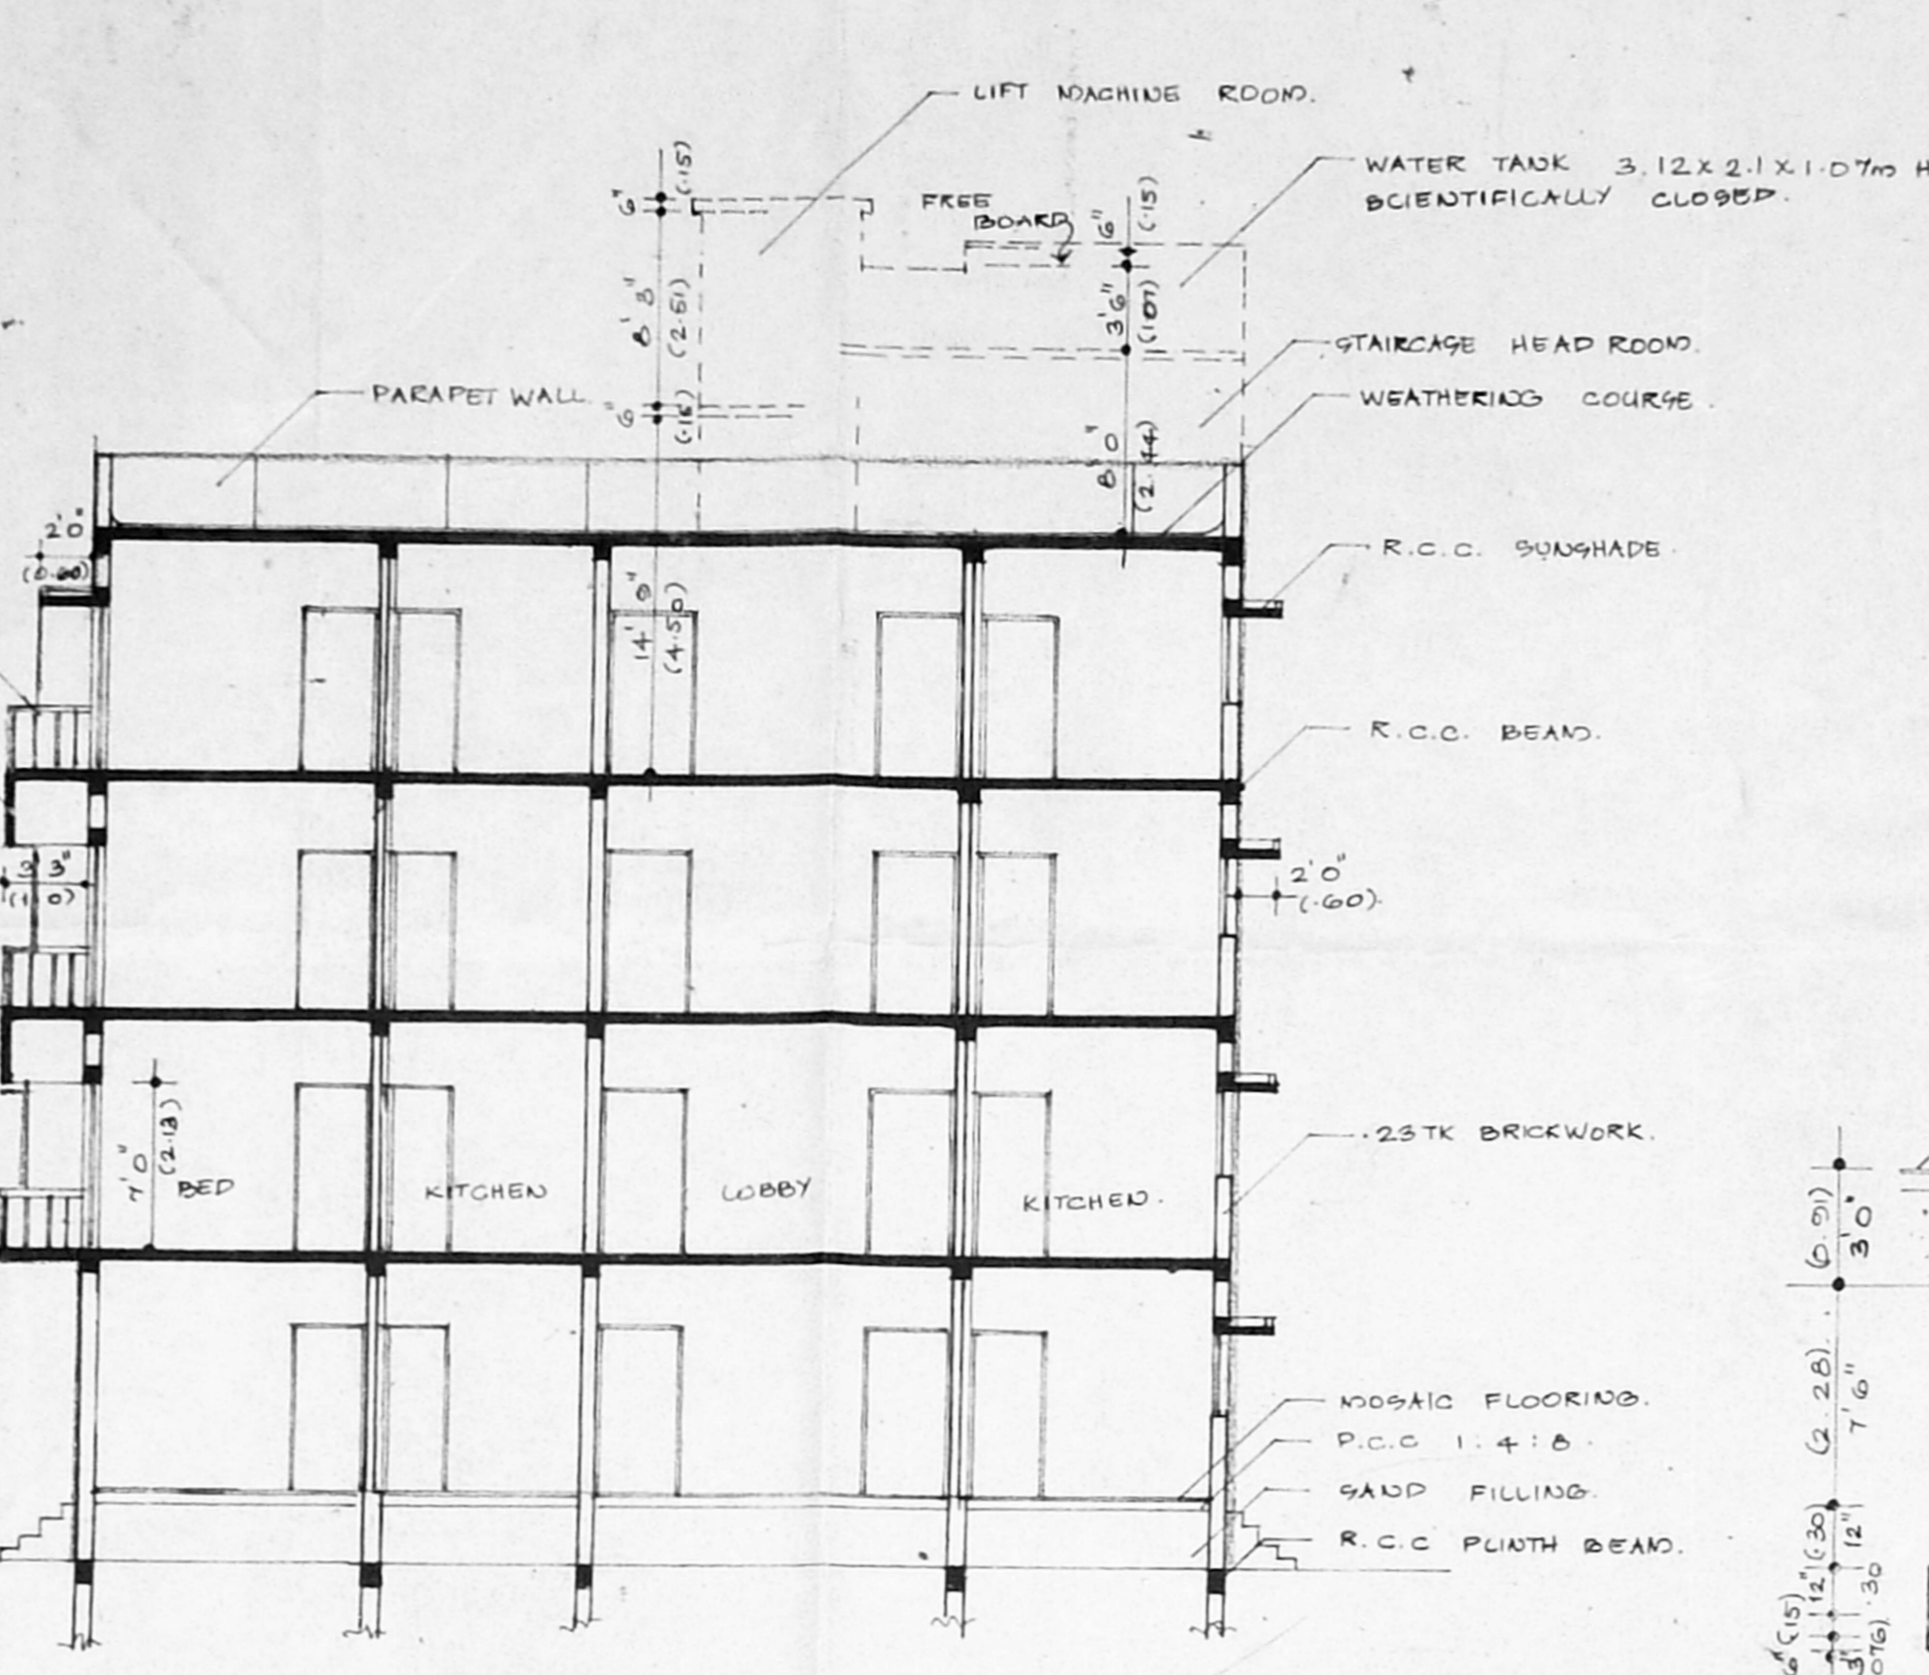


SECTION ON A A

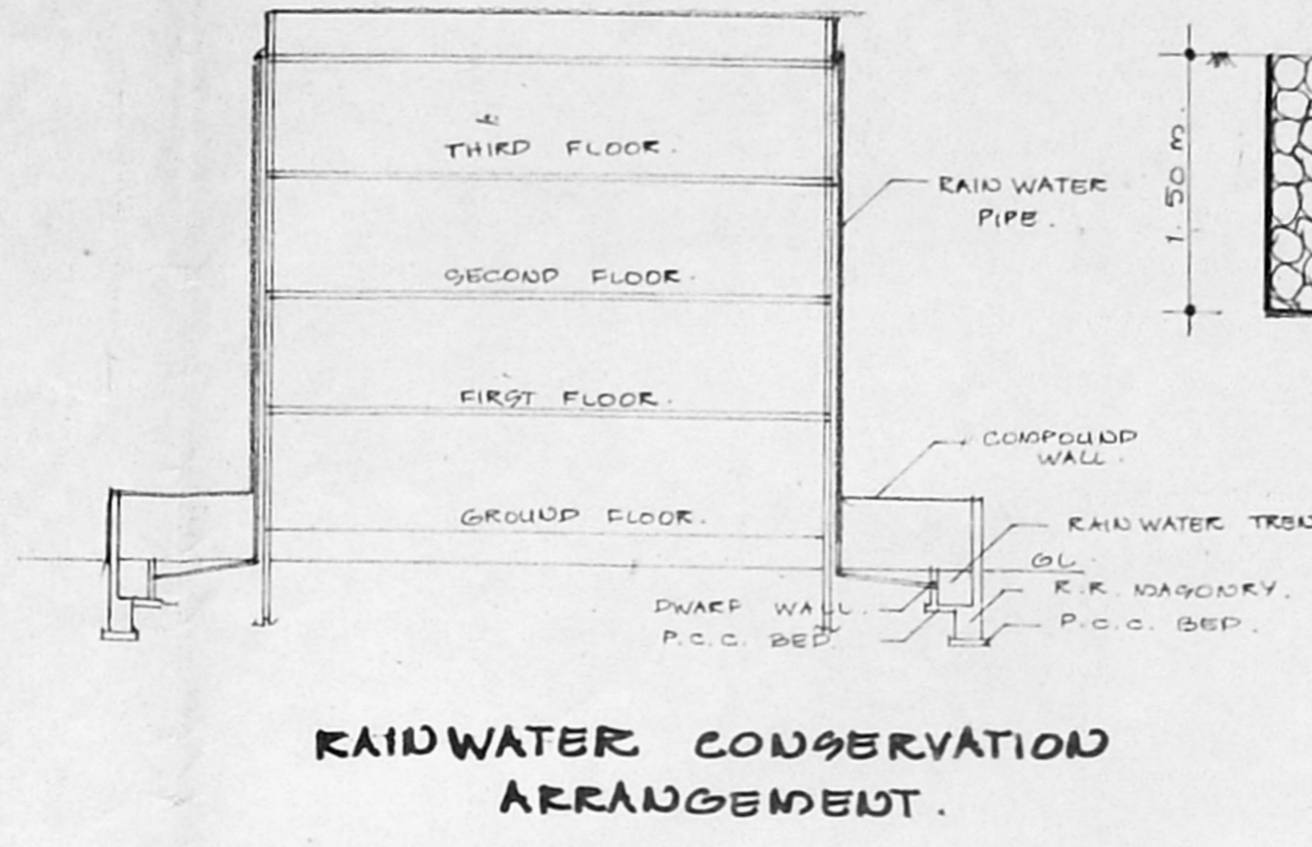


RAID WATER CONSERVATION ARRANGEMENT.

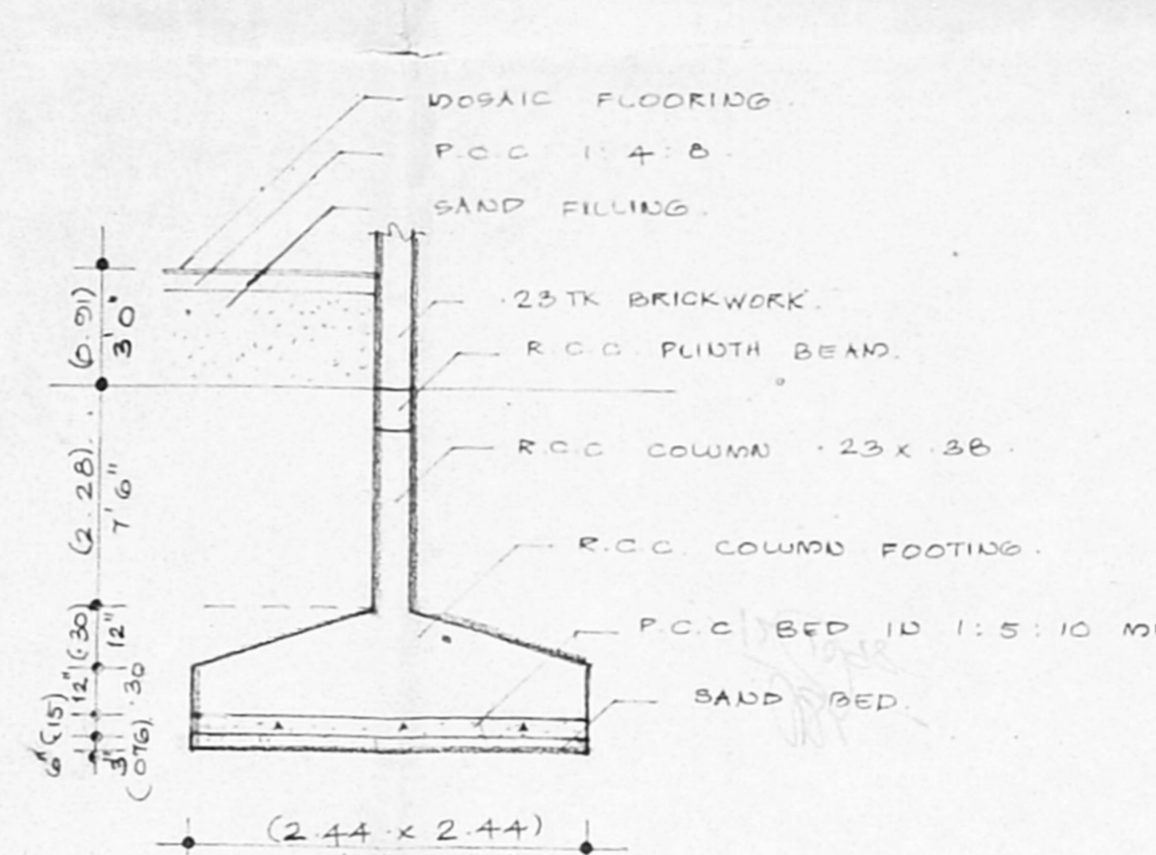

FOUNDATION DETAIL.

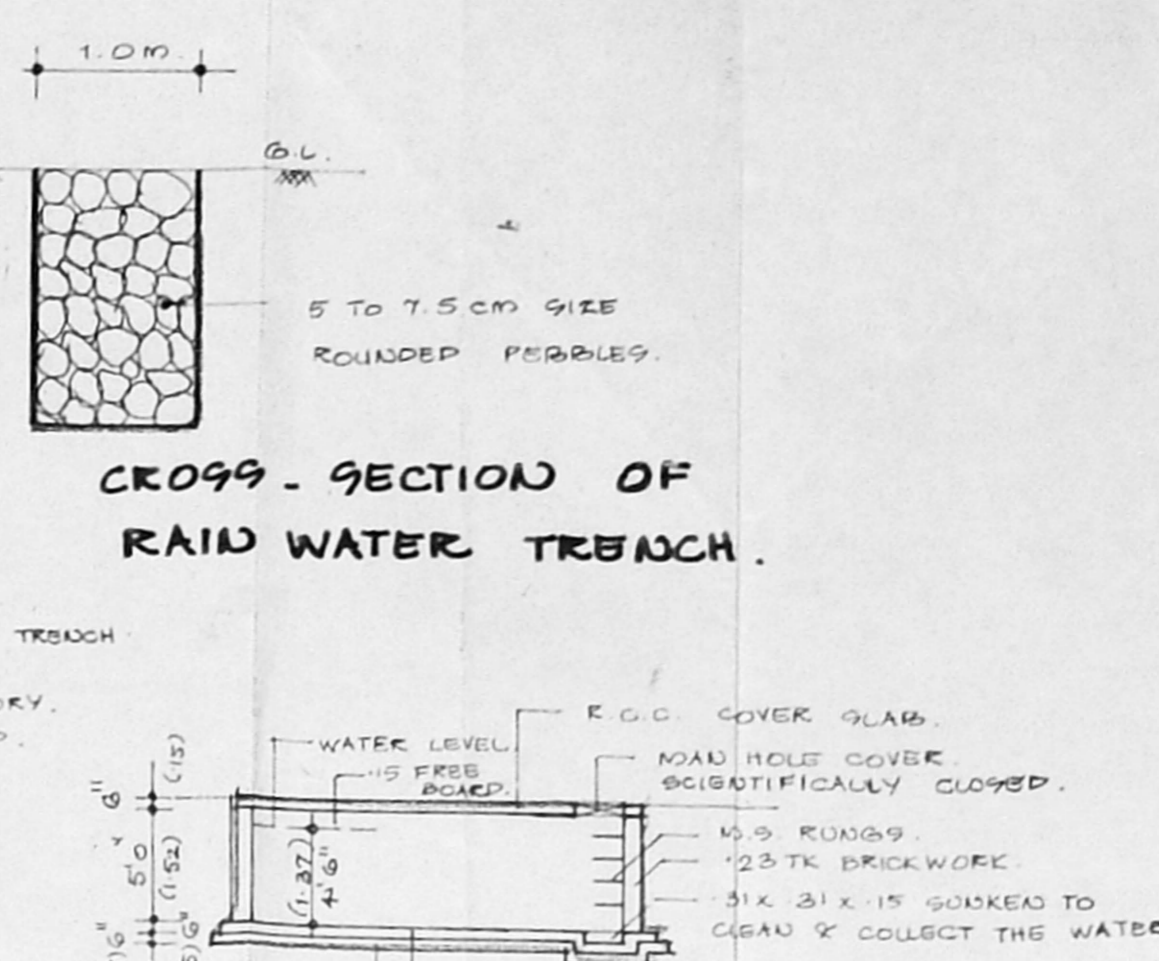


SECTION OF WATER SUMP.

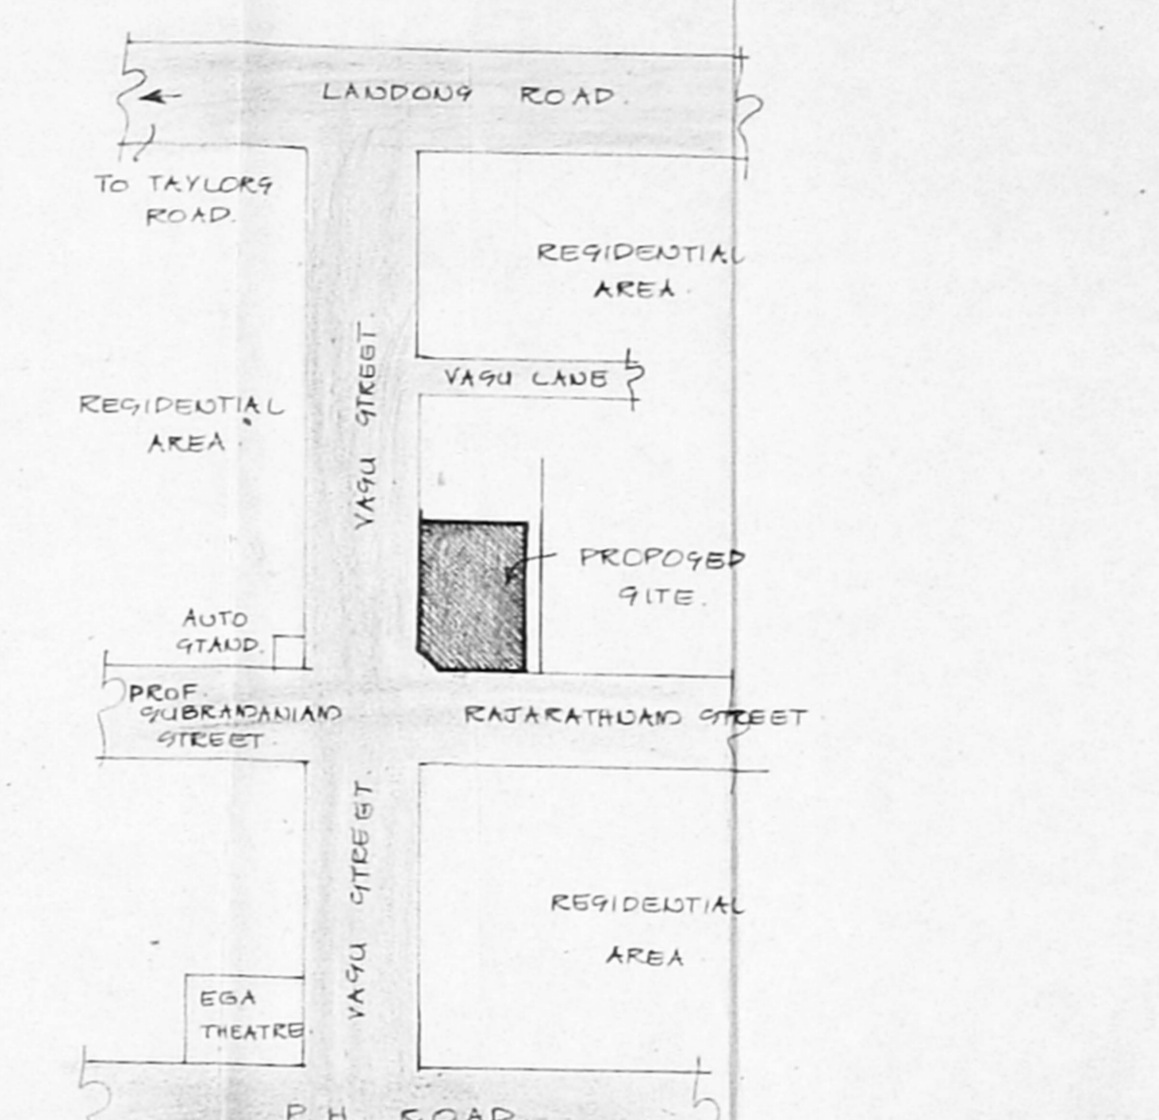


KEY PLAN (NOT TO SCALE)


APPROVED
SUBJECT TO THE CONDITIONS IN
THIS OFFICE LETTER.
No. 23/1066/108/8
Date 23/04/85
FOR MEMBER SECRETARY,
CHENNAI METROPOLITAN
DEVELOPMENT AUTHORITY
CHENNAI-600 008.

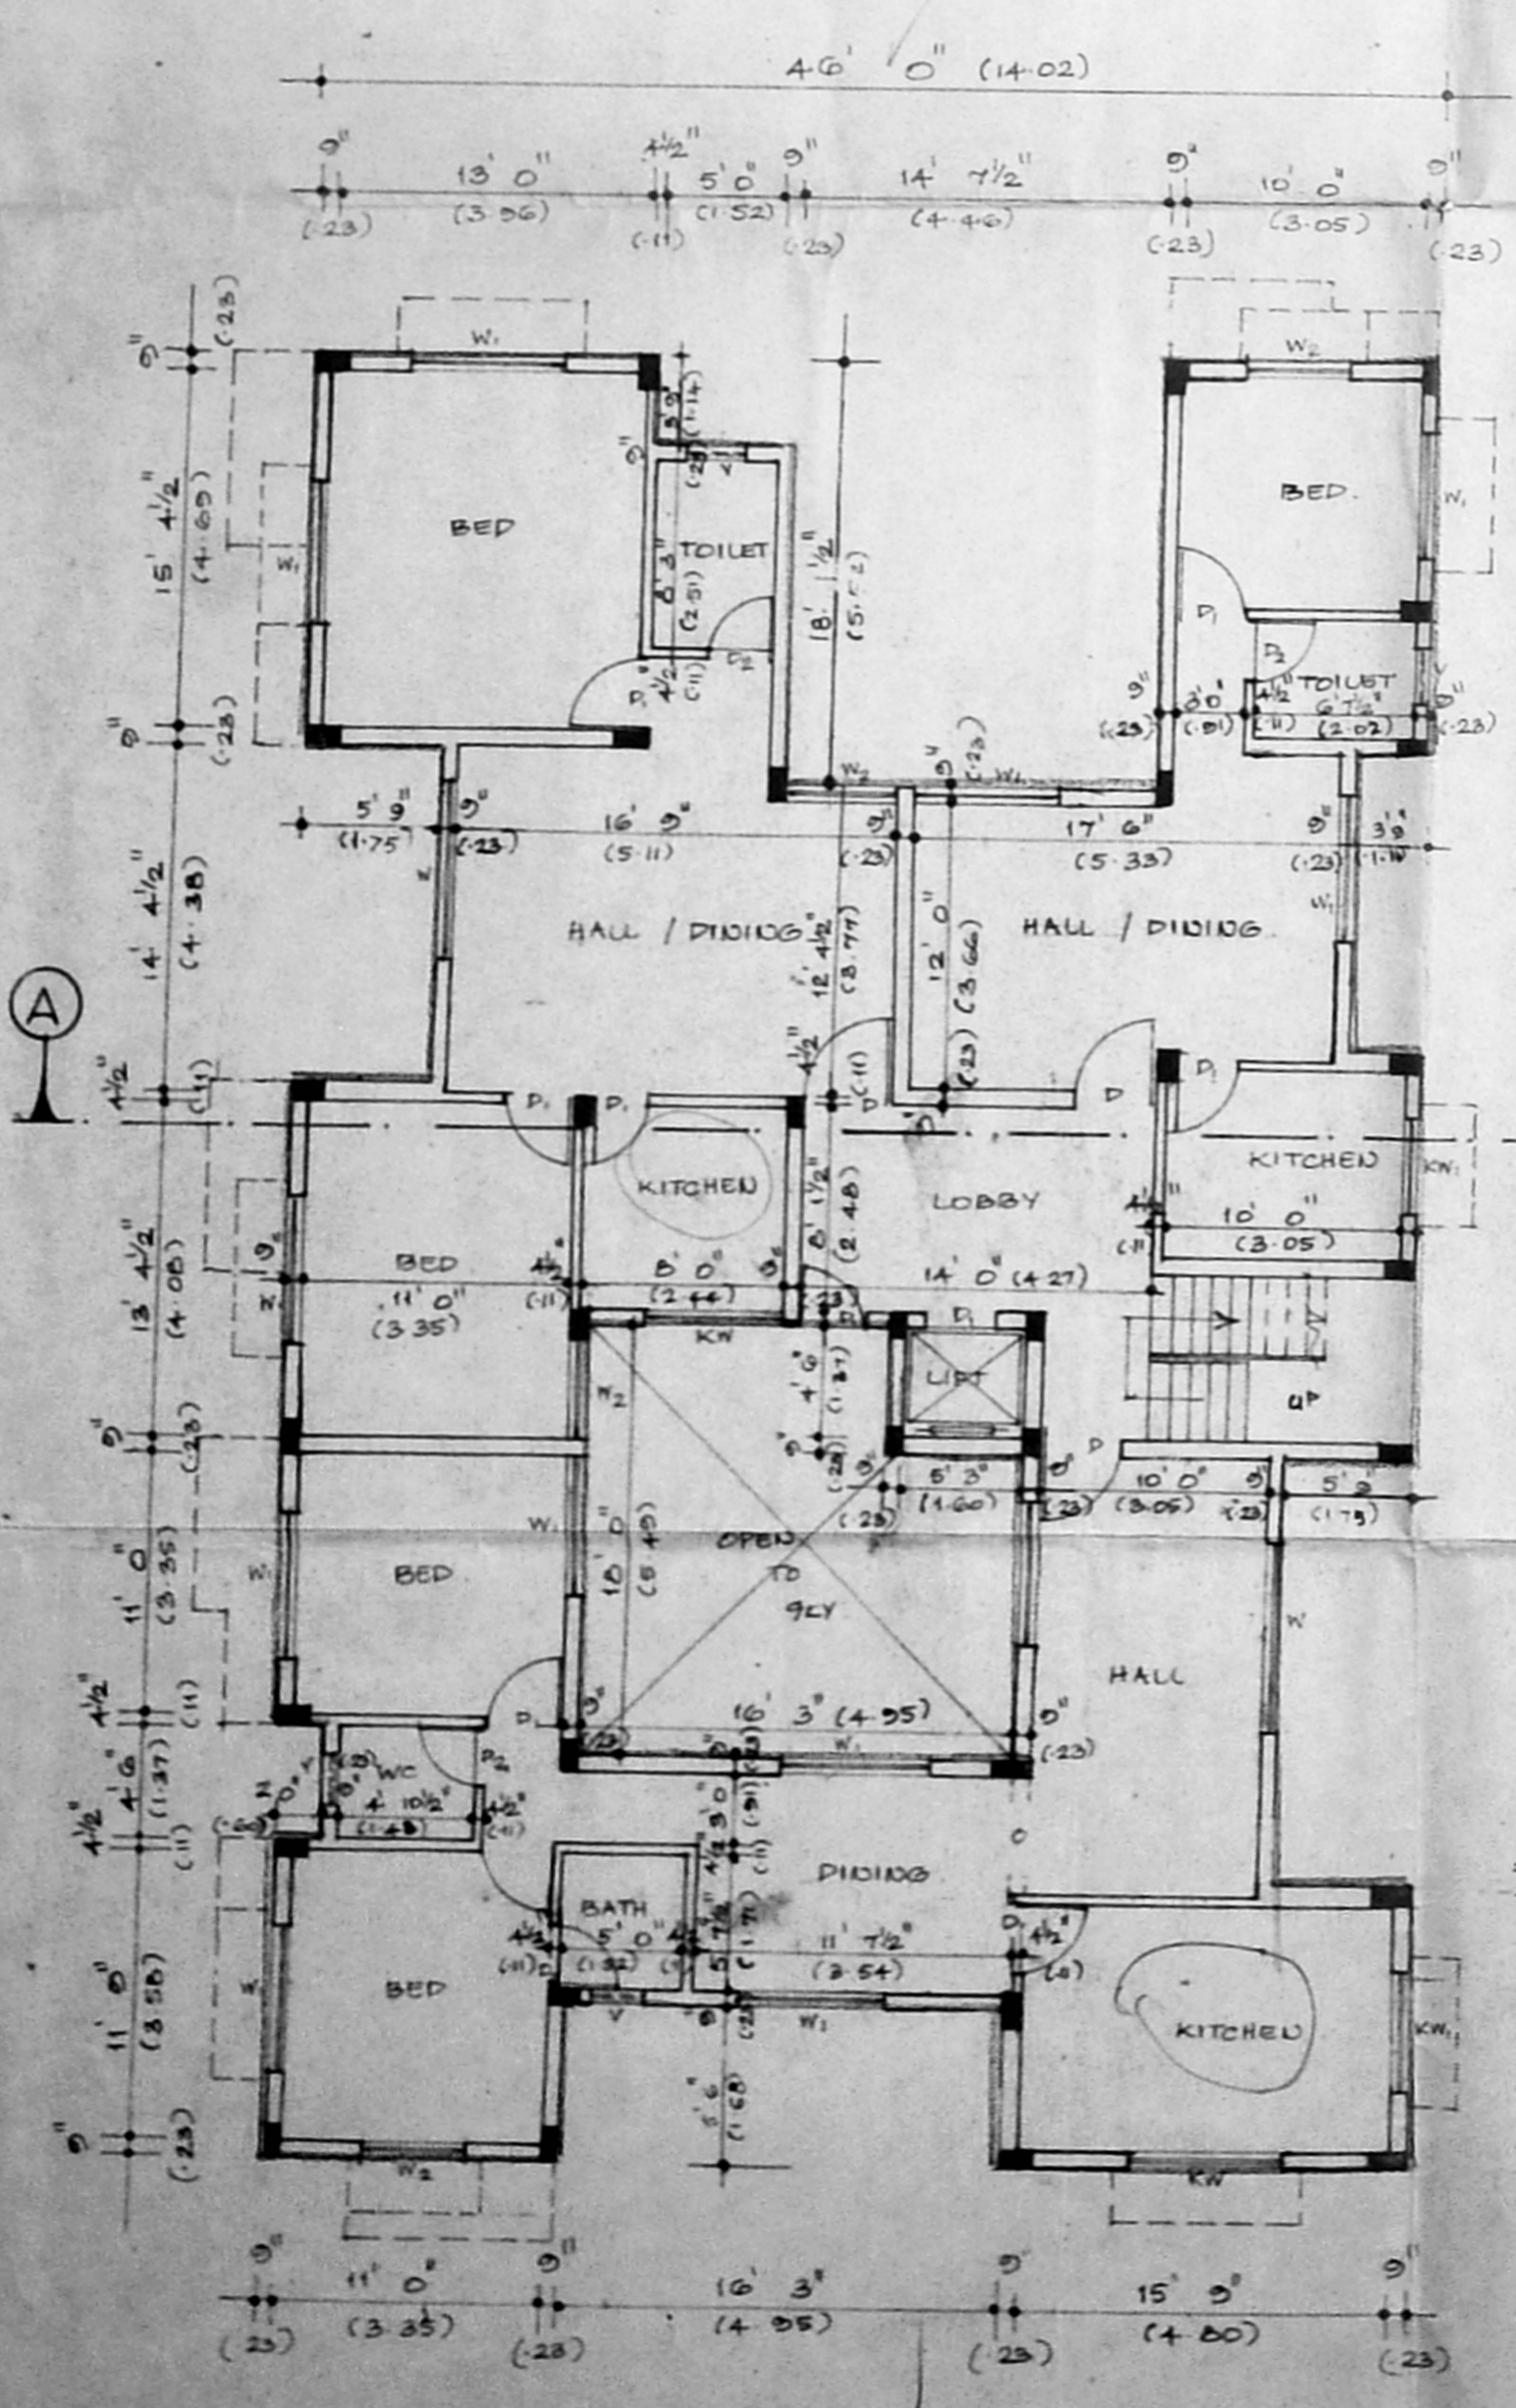


GROUND FLOOR PLAN

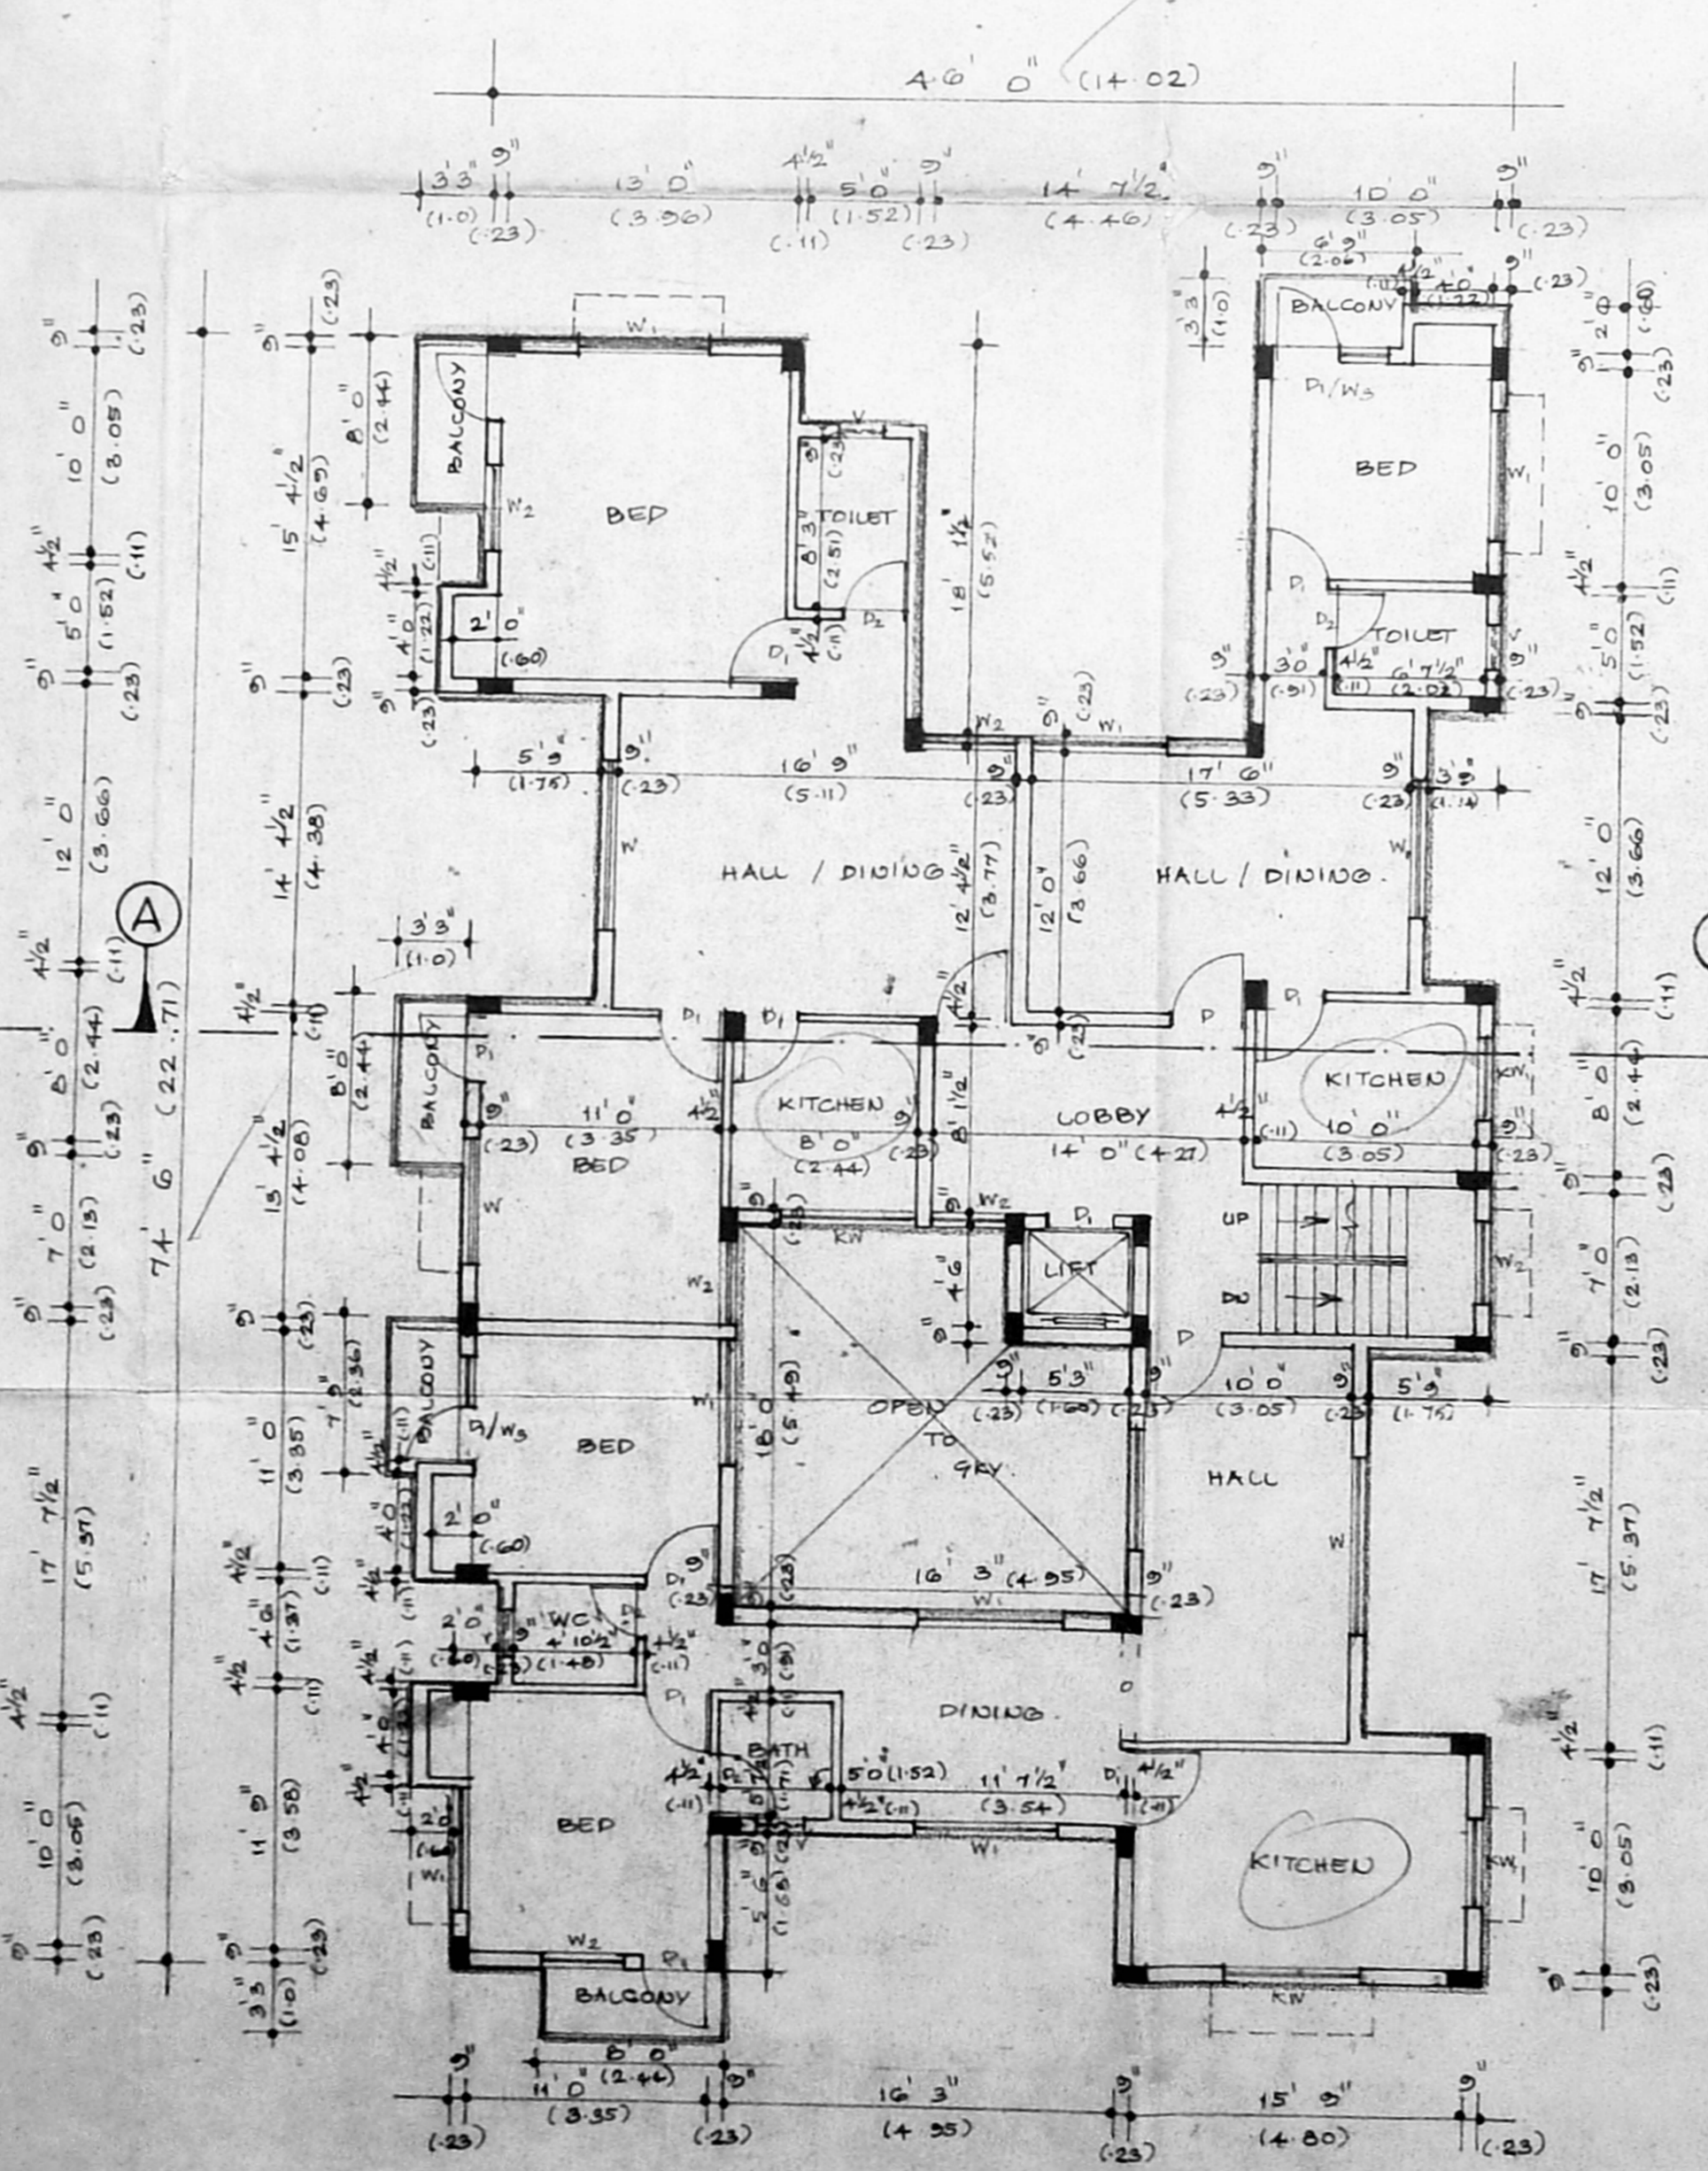

TYPICAL FLOOR PLAN (FIRST, SECOND & THIRD)

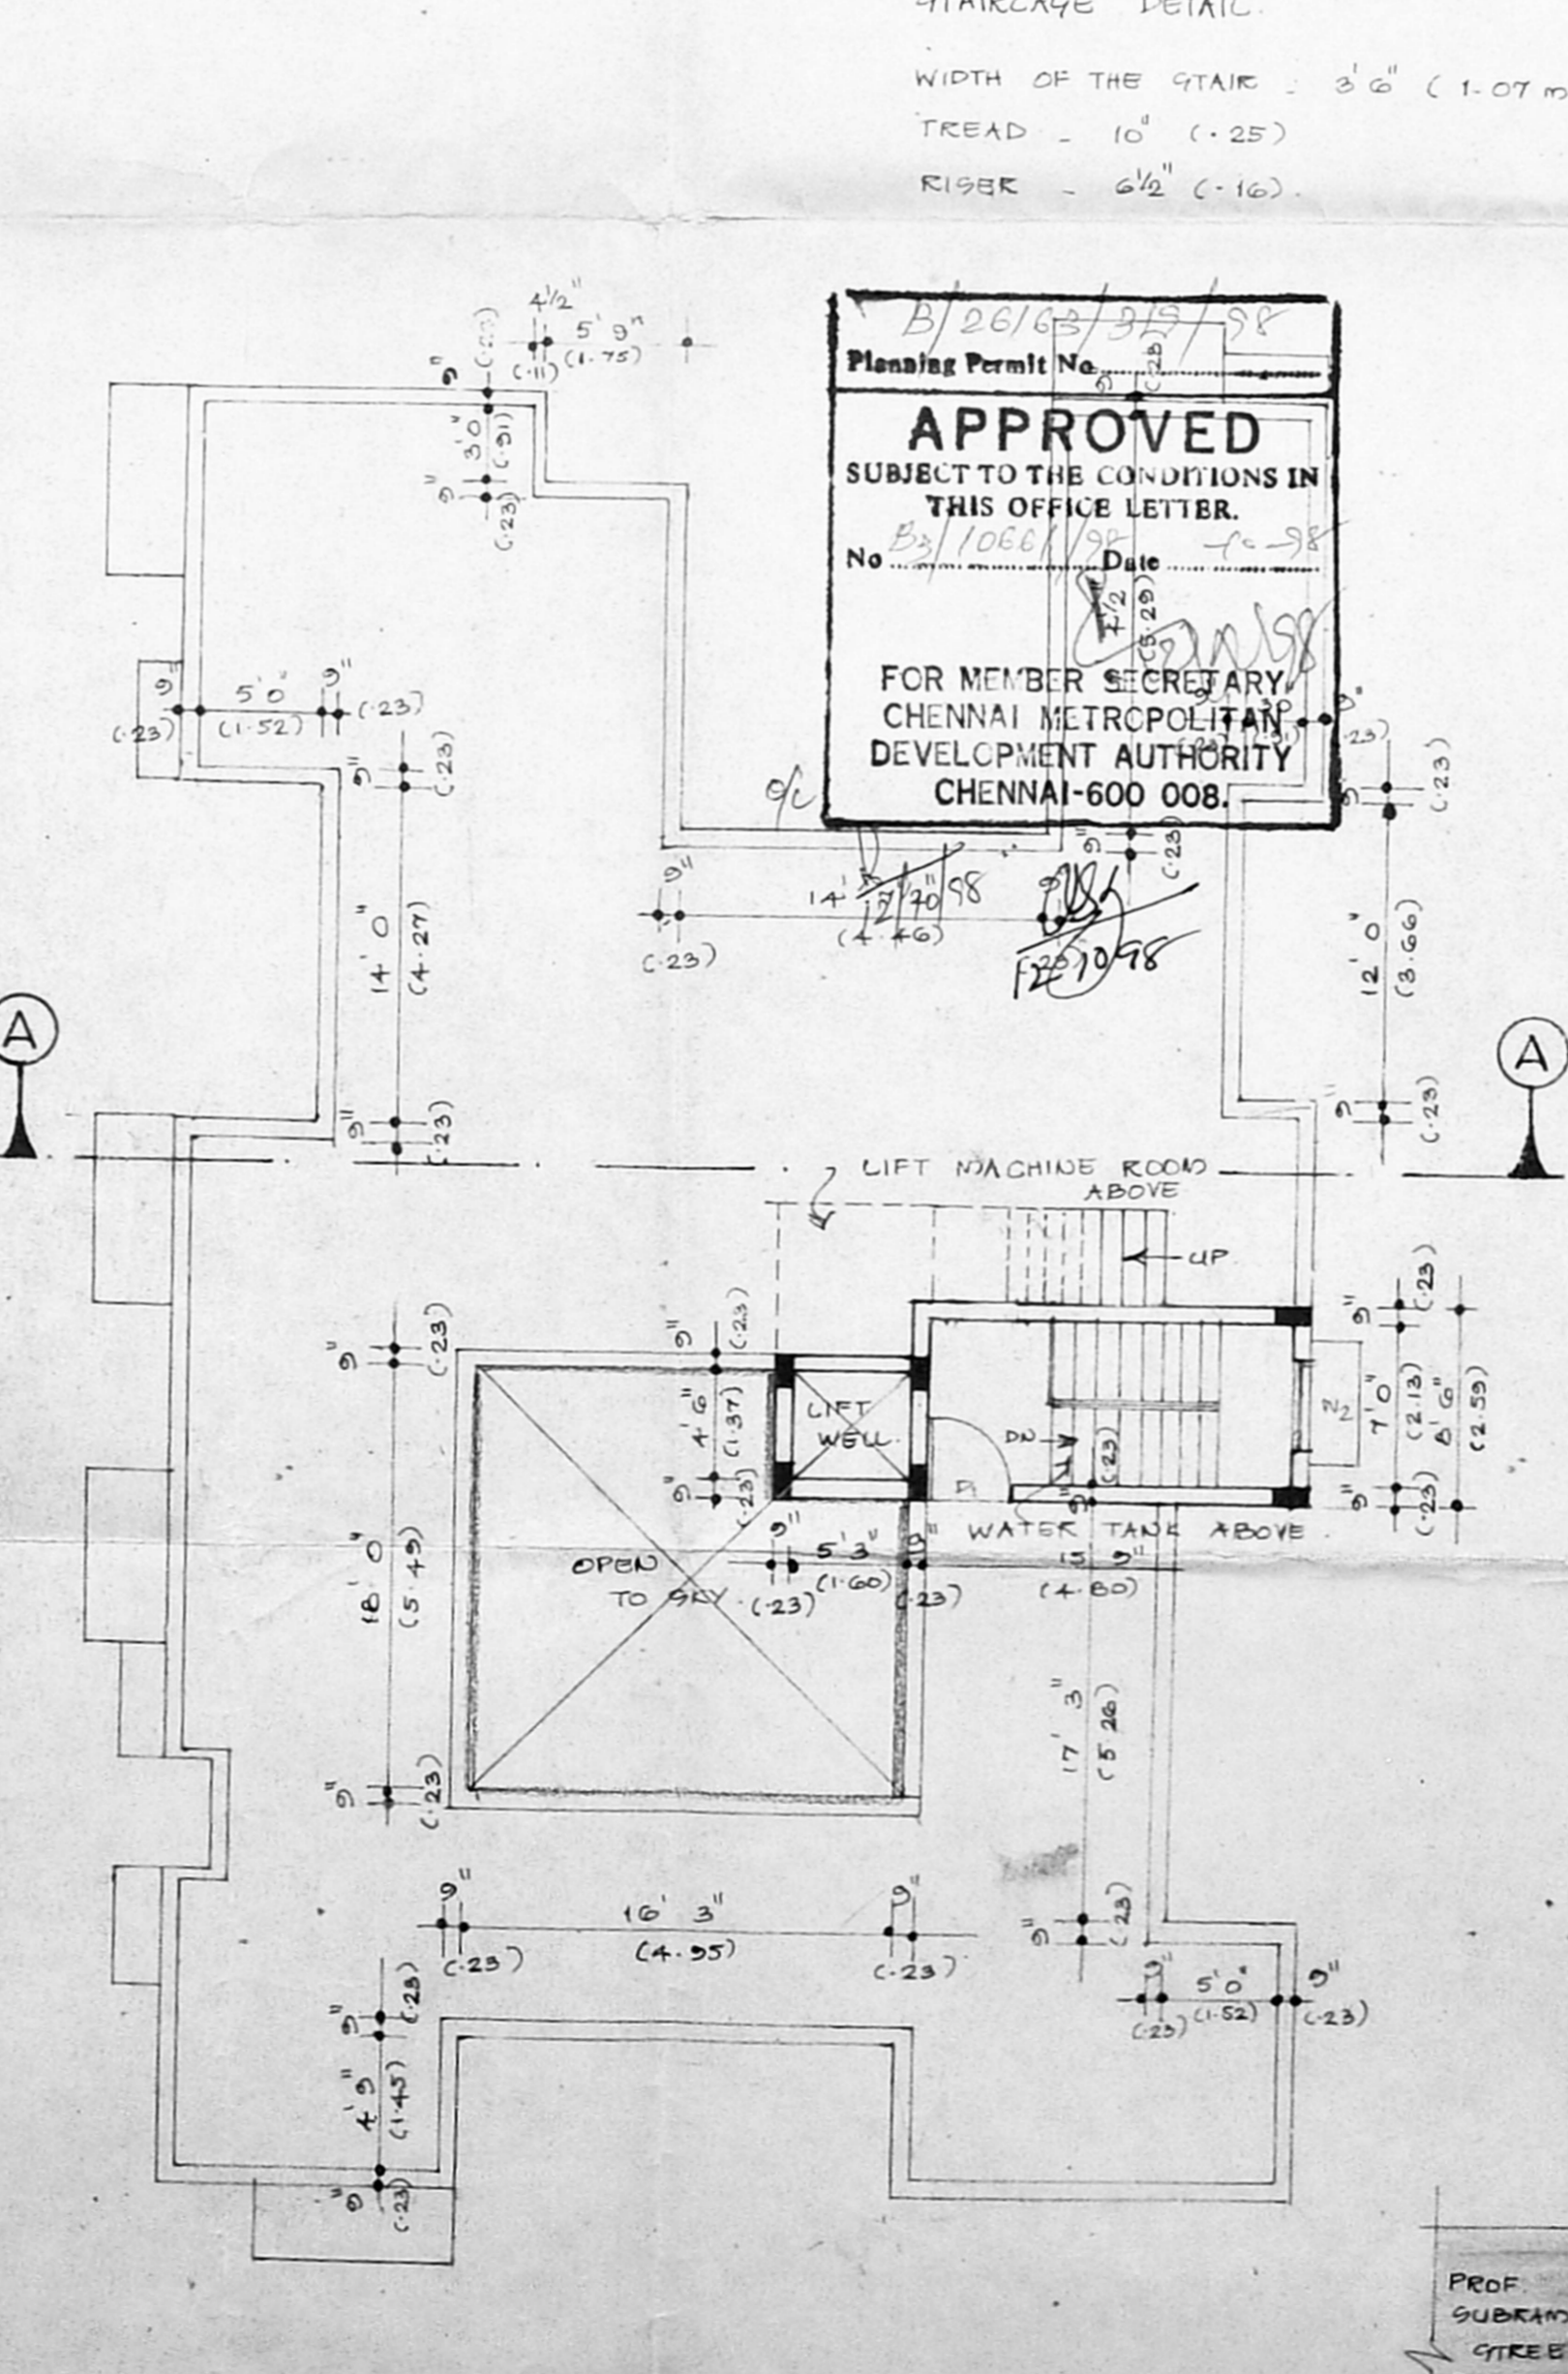

TERRACE FLOOR PLAN.

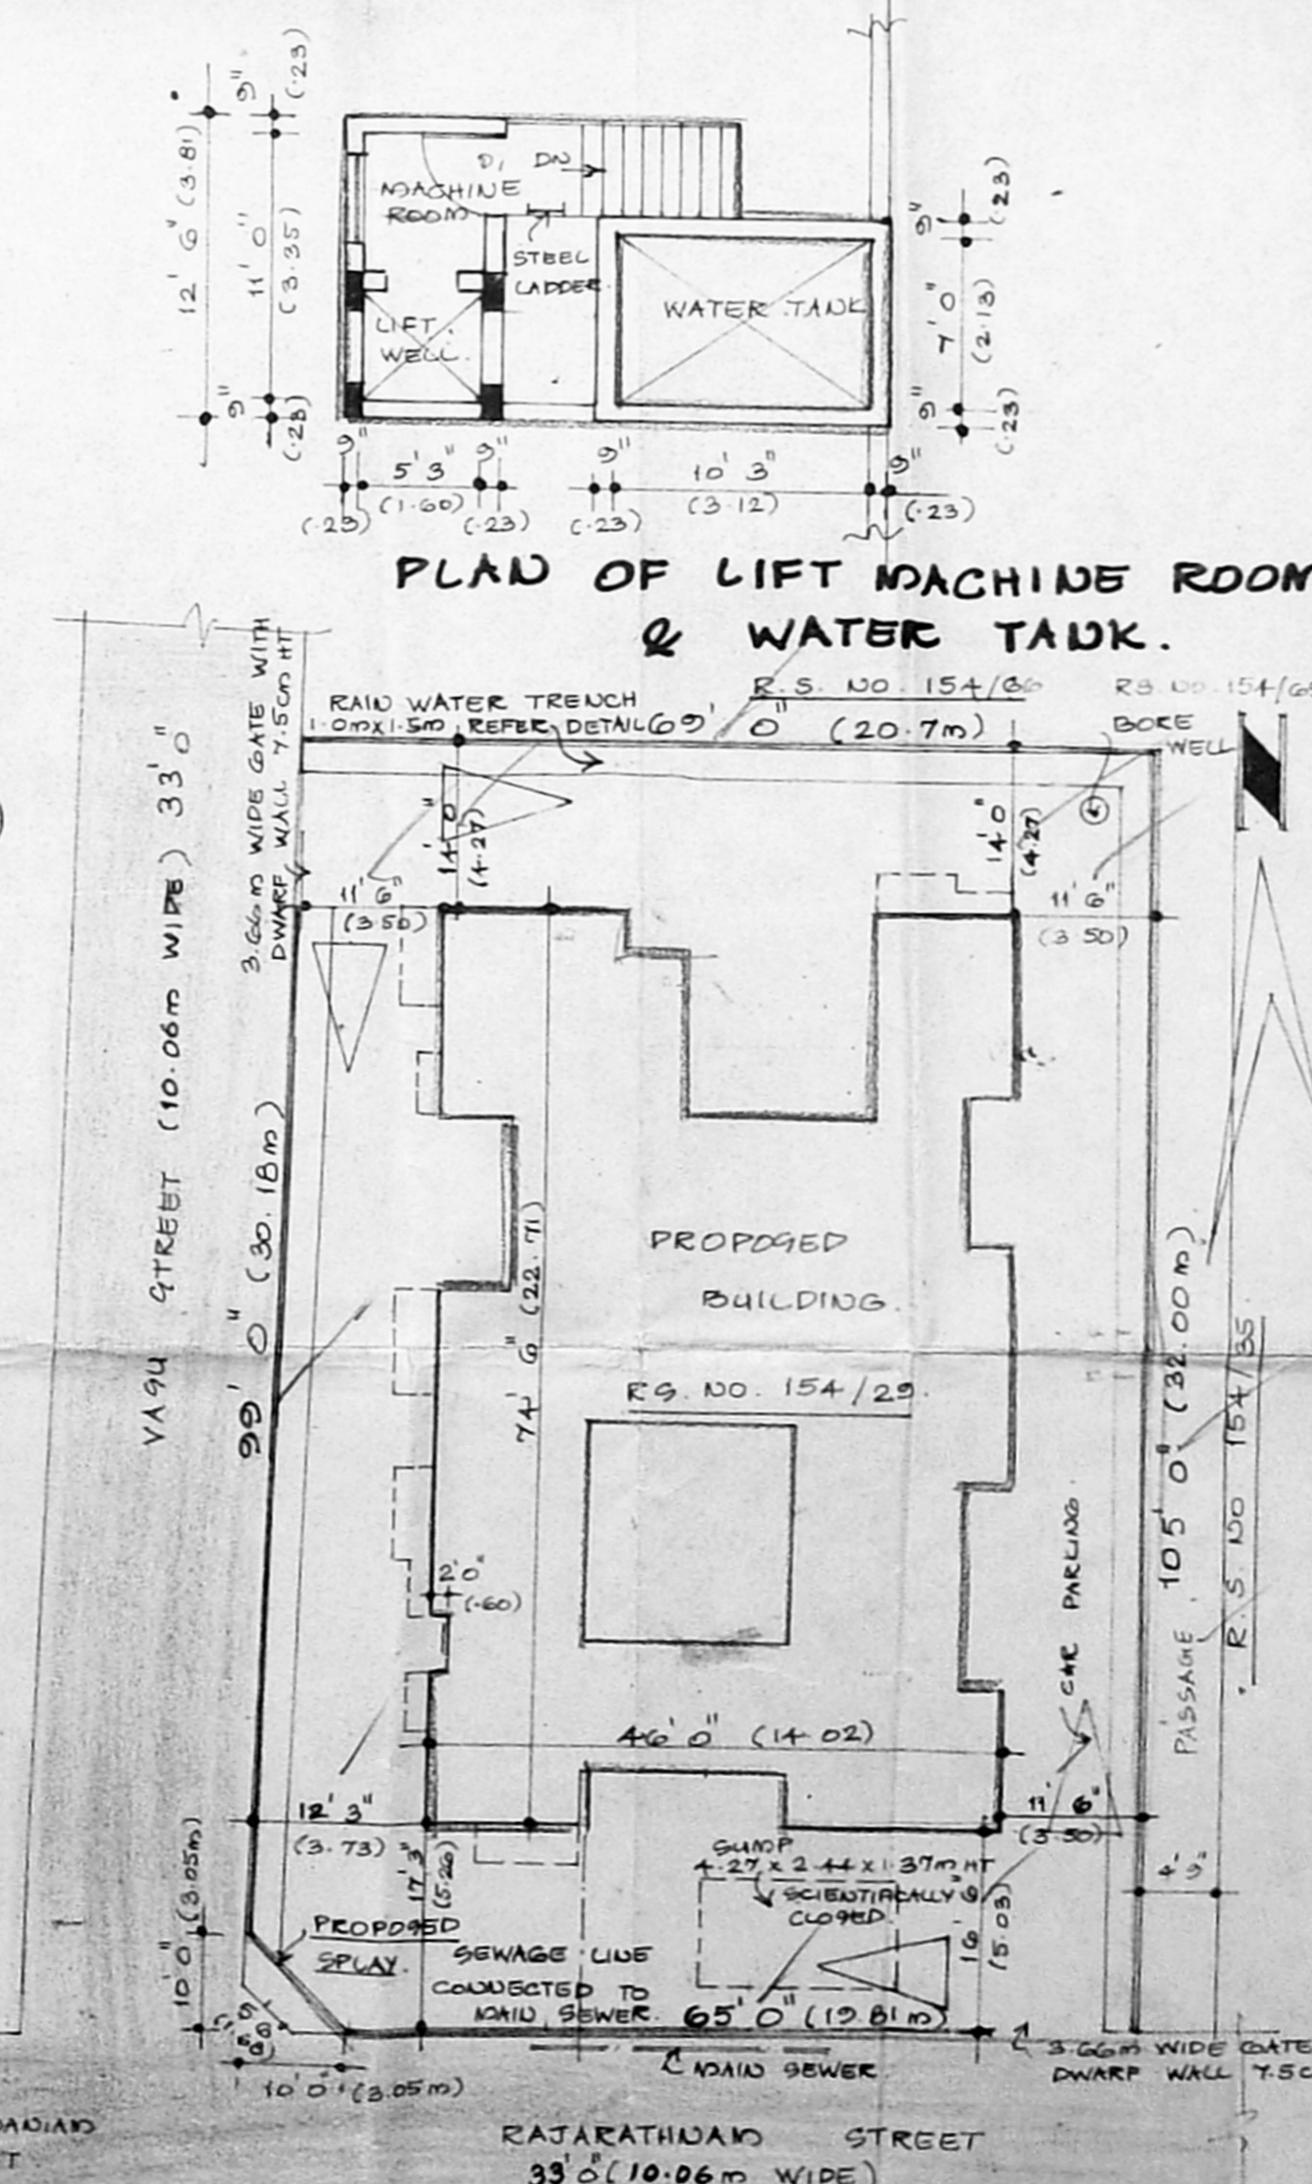

SITE PLAN.

JOINERY DETAIL.

D	- DOOR	- 3' 3" x 7' 0" (1.00 x 2.13)
D ₁	- "	- 3' 0" x 7' 0" (0.91 x 2.13)
D ₂	- "	- 2' 6" x 7' 0" (0.76 x 2.13)
W	- WINDOW	- 6' 0" (2.44 x 1.37)
W ₁	- "	- 6' 0" (1.83 x 1.37)
W ₂	- "	- 6' 0" (1.22 x 1.37)
KW	- KITCHEN WINDOW	- 6' 0" x 3' 6" (1.83 x 1.07)
KW ₁	- "	- 6' 0" x 2' 2" (1.83 x 0.67)
P/W	- PICTURE WINDOW	- 3' 0" x 7' 0" (0.91 x 2.13)
V	- VENTILATOR	- 2' 0" x 2' 0" (0.60 x 0.60)
O	- OPENING	- 1' 1/2" x 7' 0" (0.41 x 2.13)

CMDA (B/152) No. 1
C.No. 108/85
Dt. 23/04/85
Asst. P.A.
P.A.

AREA STATEMENT.

AREA OF THE PLOT	7454.00	94.75
AREA OF THE GROUND FLOOR	2620.00	243.43
AREA OF THE FIRST FLOOR	2783.00	258.64
AREA OF THE SECOND FLOOR	2783.00	258.64
AREA OF THE THIRD FLOOR	2783.00	258.64
TOTAL	10969.00	1018.41

F.S.I. - 1.471
PLOT COVERAGE - 37.33%

- COLOUR INDEX.**
- PROPOSED
 - SITE BOUNDARY
 - ROAD

SCALE: 1" = 8' 0" (1:100) DATE: 23.04.85
NOTE: THE DIMENSIONS SHOWN IN BRACKETS ARE IN METRES.

PLAN SHOWING THE PROPOSED RESIDENTIAL FLATS AT NO.1, NEW NO. 9, RAJARATHNAM STREET, R.9. NO. 154/29, BLOCK NO. 13, KILPAUK, CHENNAI - 600 010.

(PA Holder)
(BHARAT KUMAR - R. PATEL)
(G. RATHAN KUMAR) (PA Holder)

SIGNATURE OF THE OWNER:

SIGNATURE OF THE LICENSED SURVEYOR:
C. K. RATNASABAPATHY
ENGINEER
Licensed Surveyor
Class I No. 212
CORPORATION OF MADRAS
No. 7, Jubilee Road,
West Mambalam,
MADRAS-600 033.