



FRONT ELEVATION

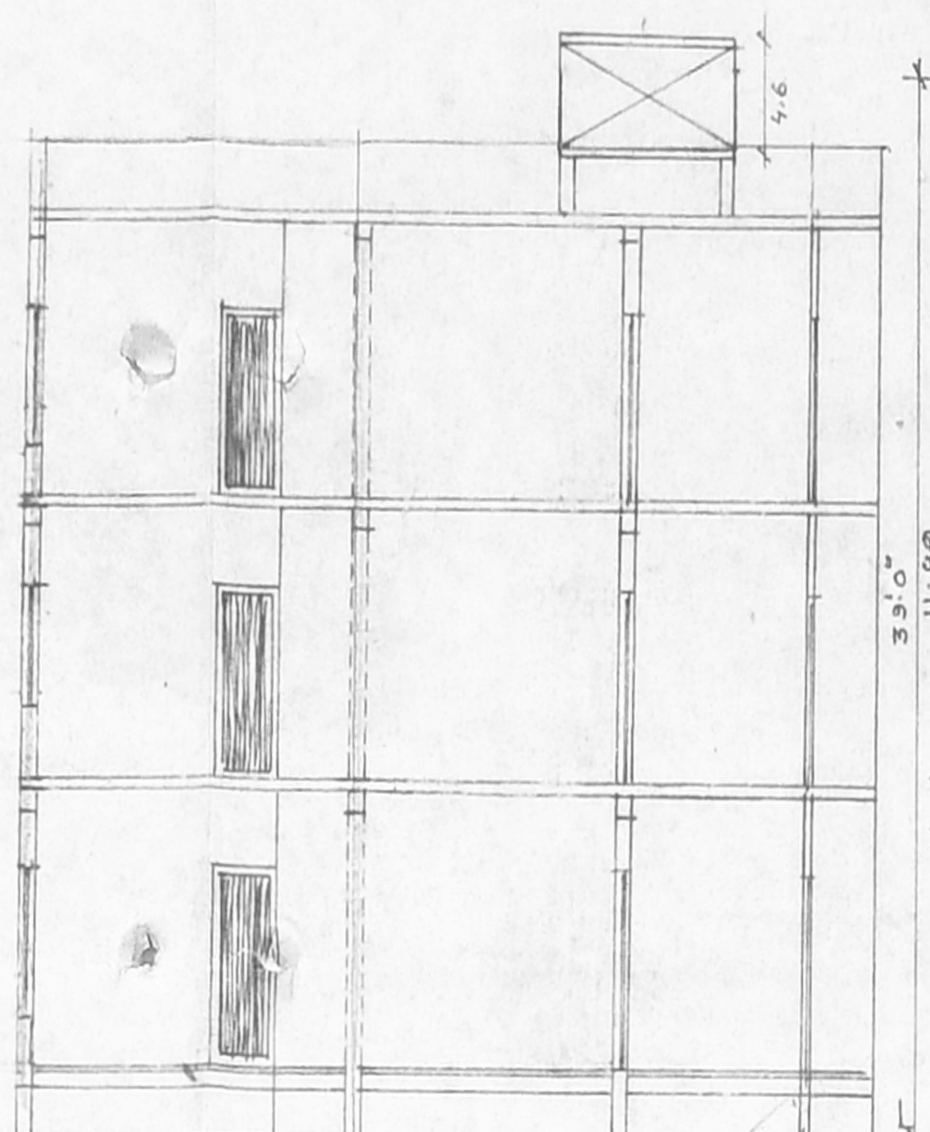


SECTION ON 'AA'

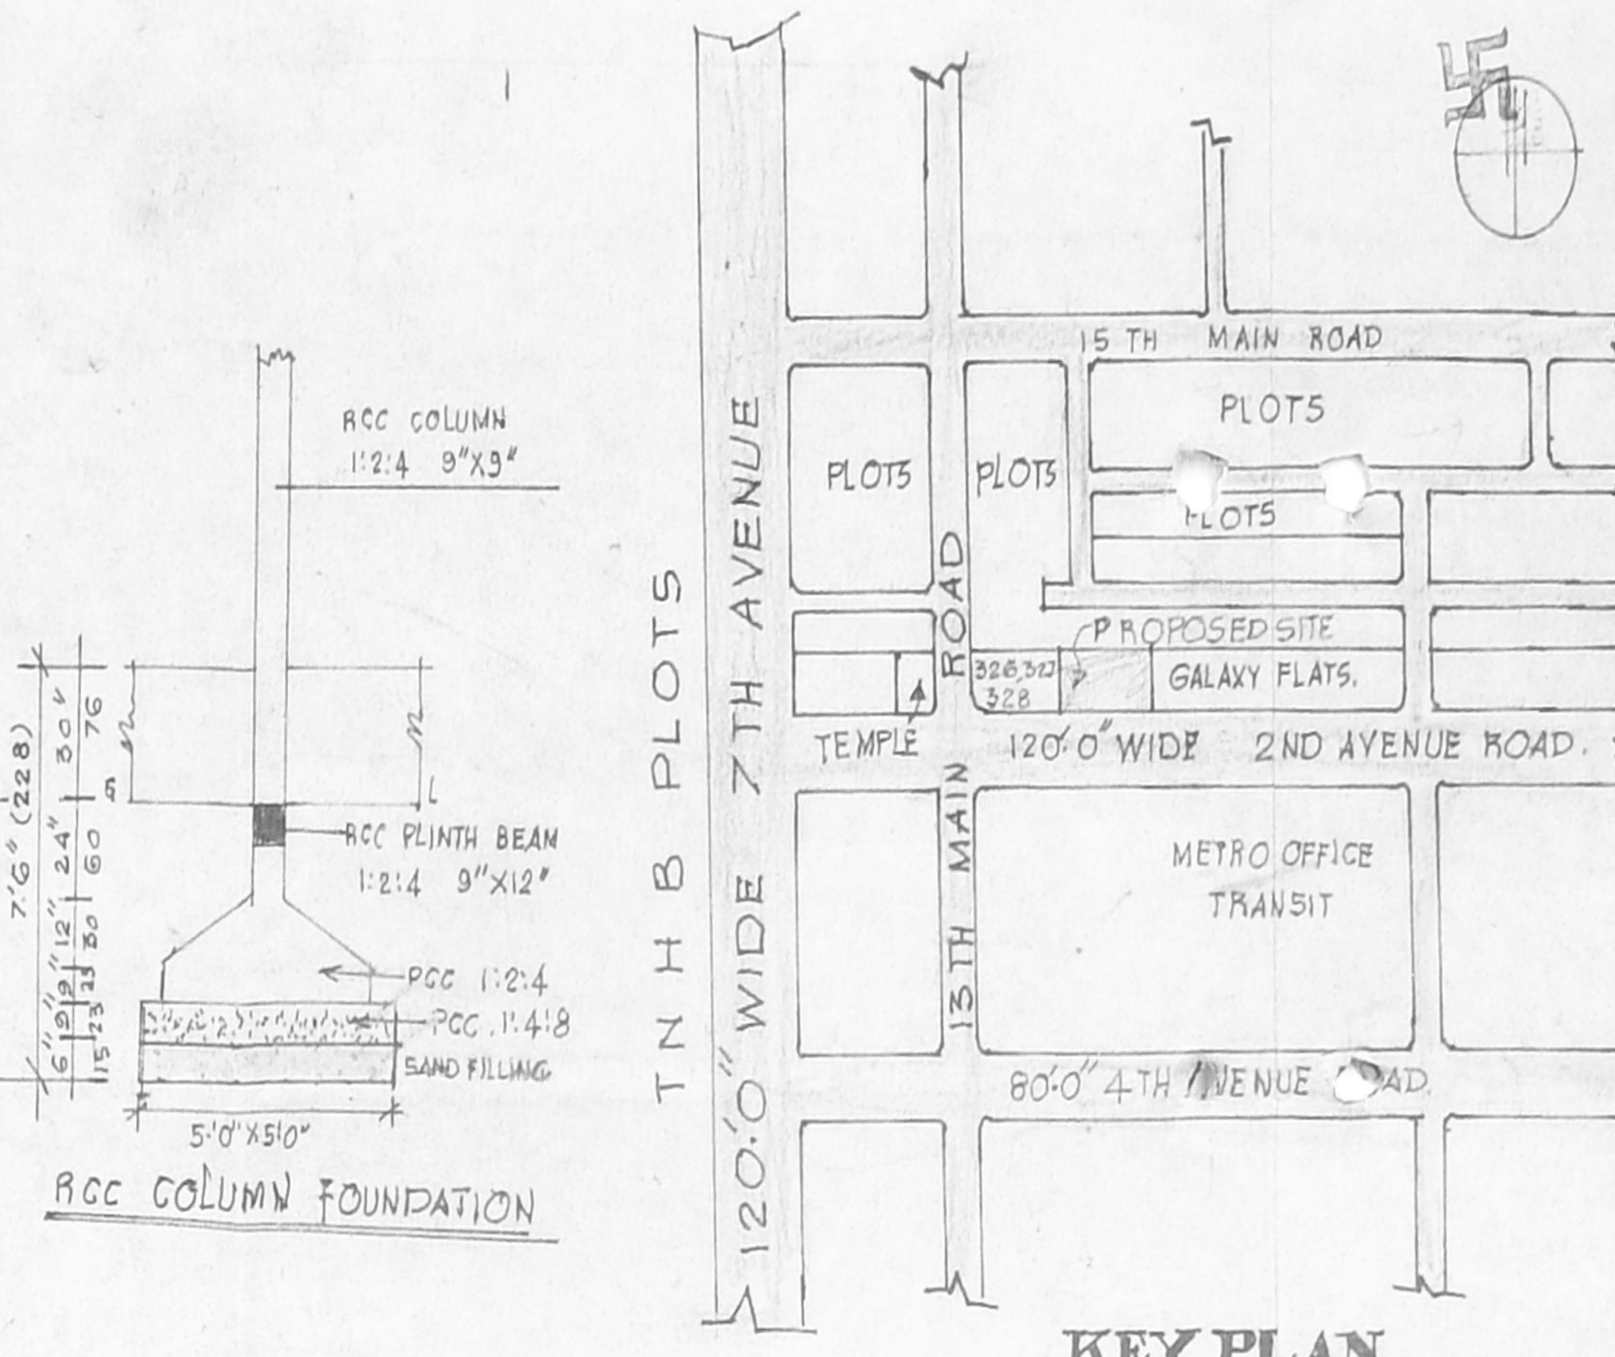


KEY PLAN
not to scale.

Revised Plan
Dt: 10.9.98


CMDA (B) / No. 1
C.No: B3/10790/98
Area: 1510 sq ft
Security: 1510 sq ft
AP: D.P.

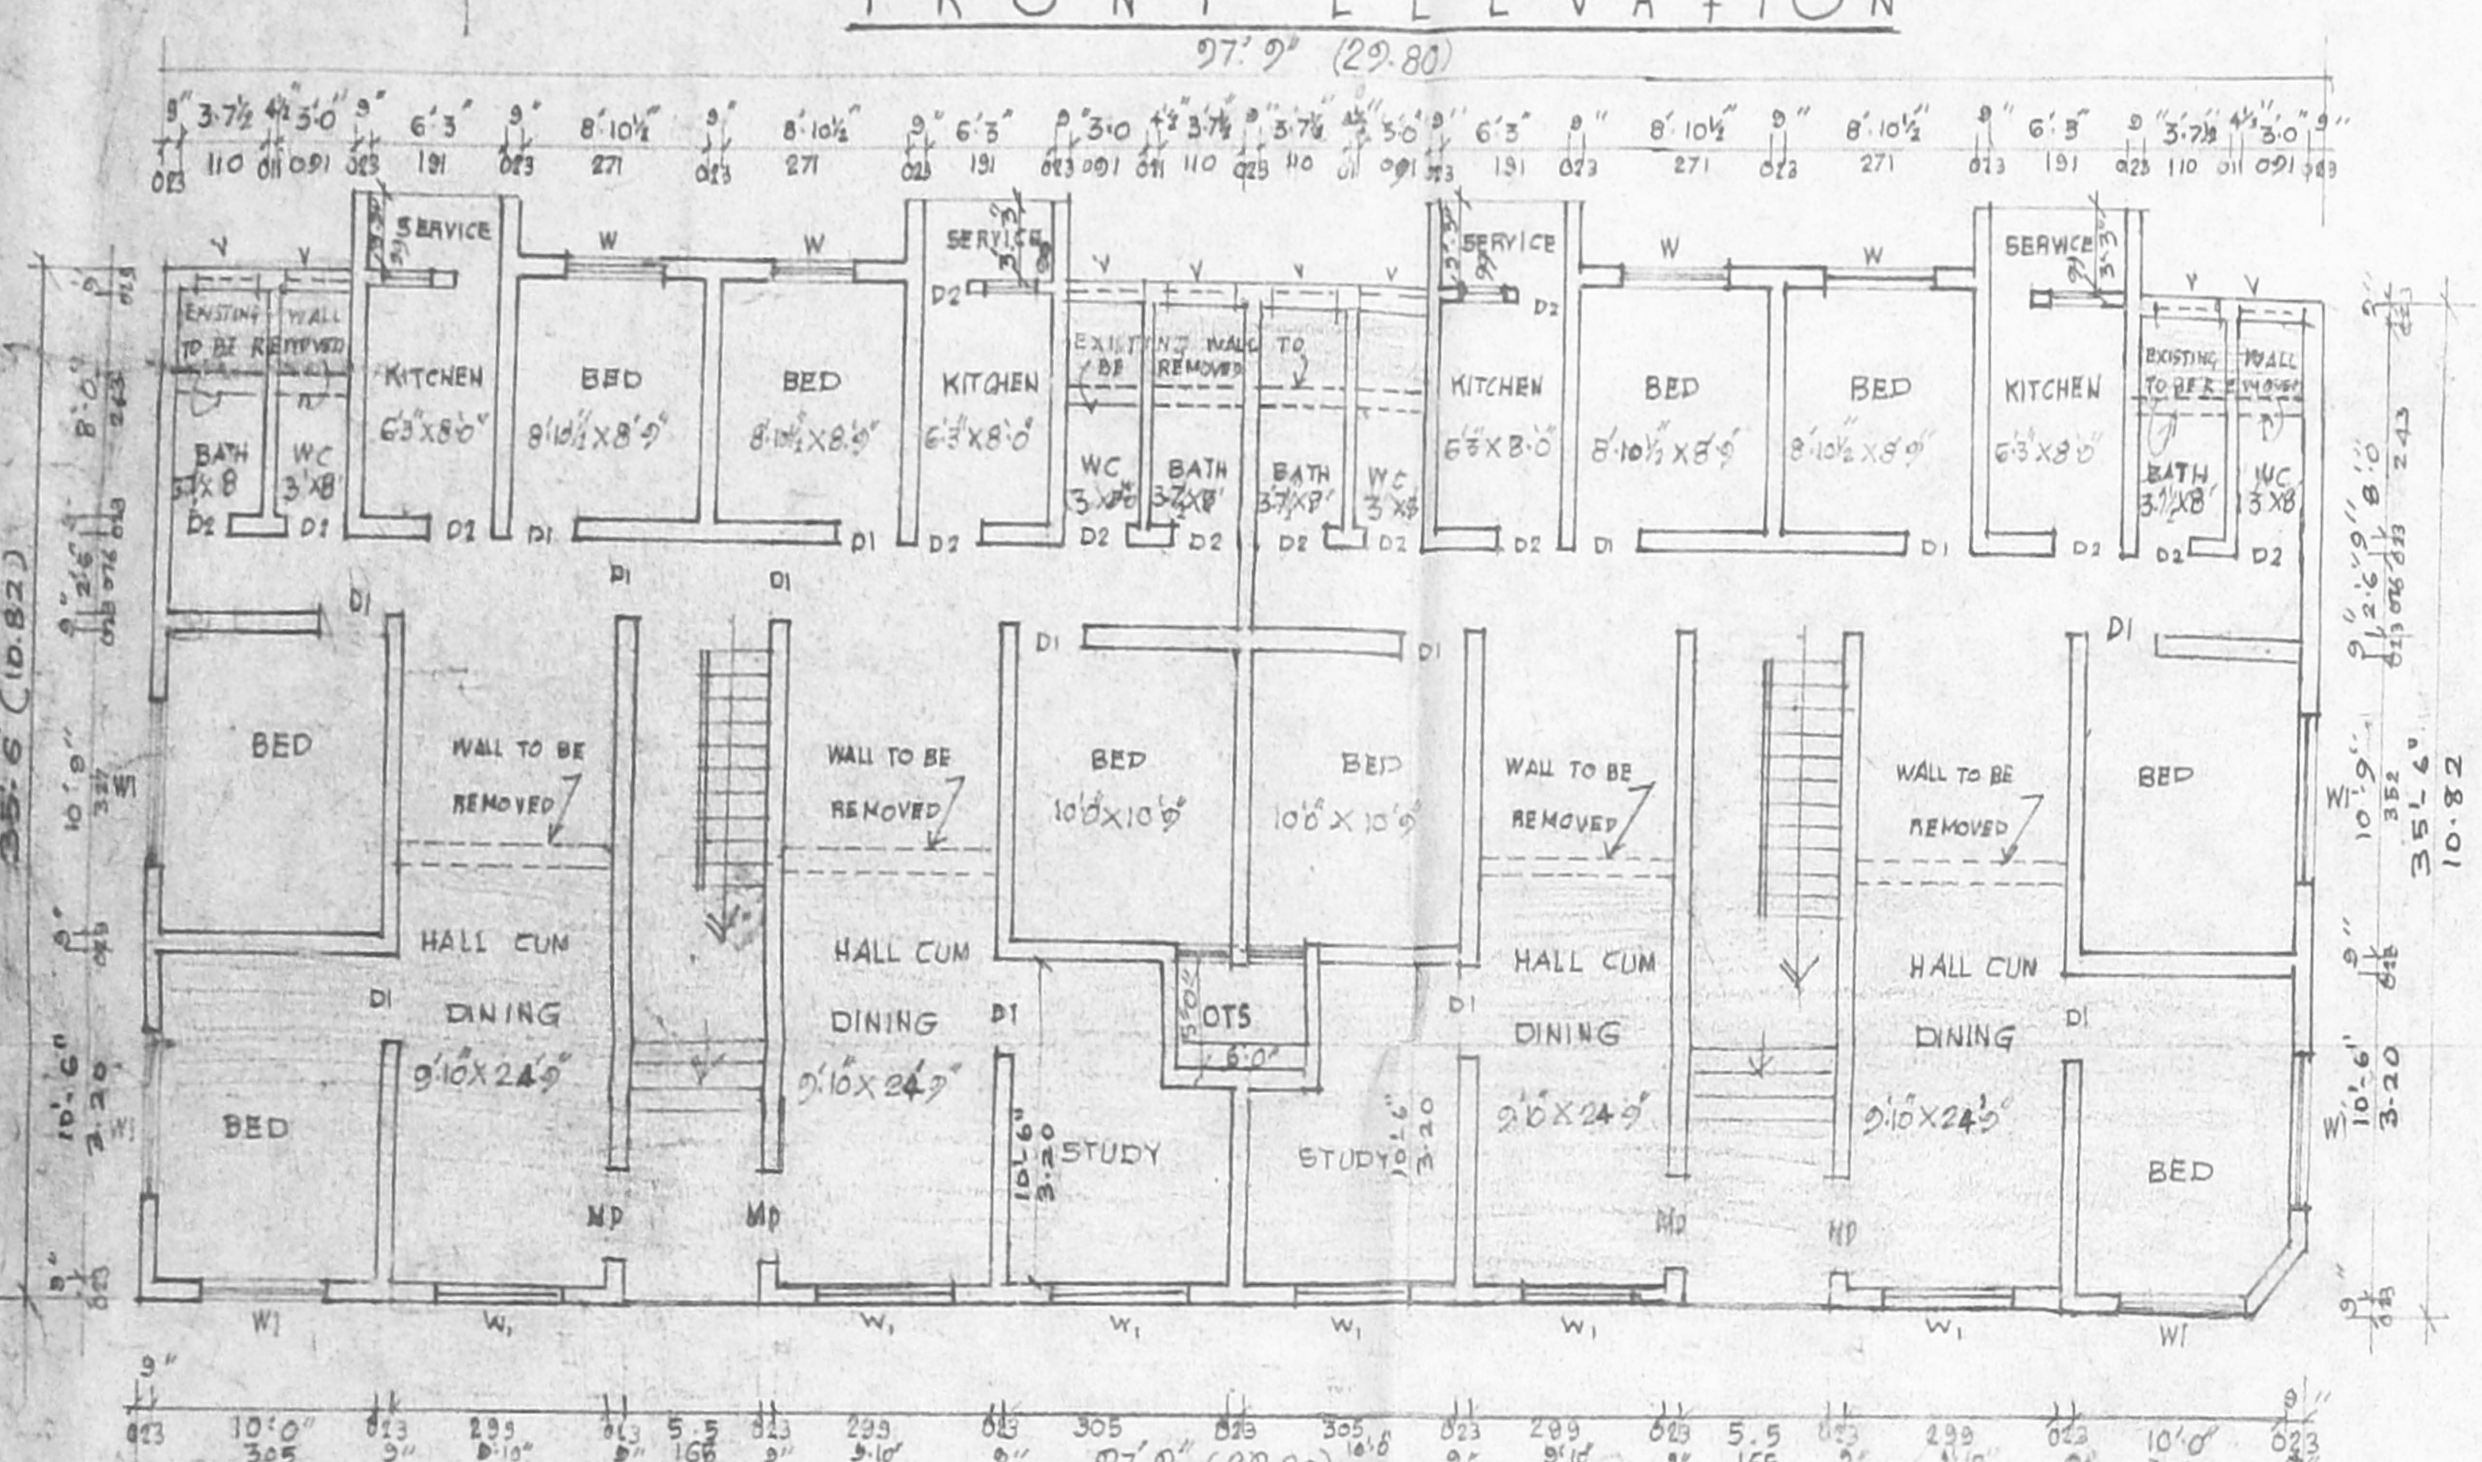


BLOCK 329
FIRST & SECOND FLOOR PLAN

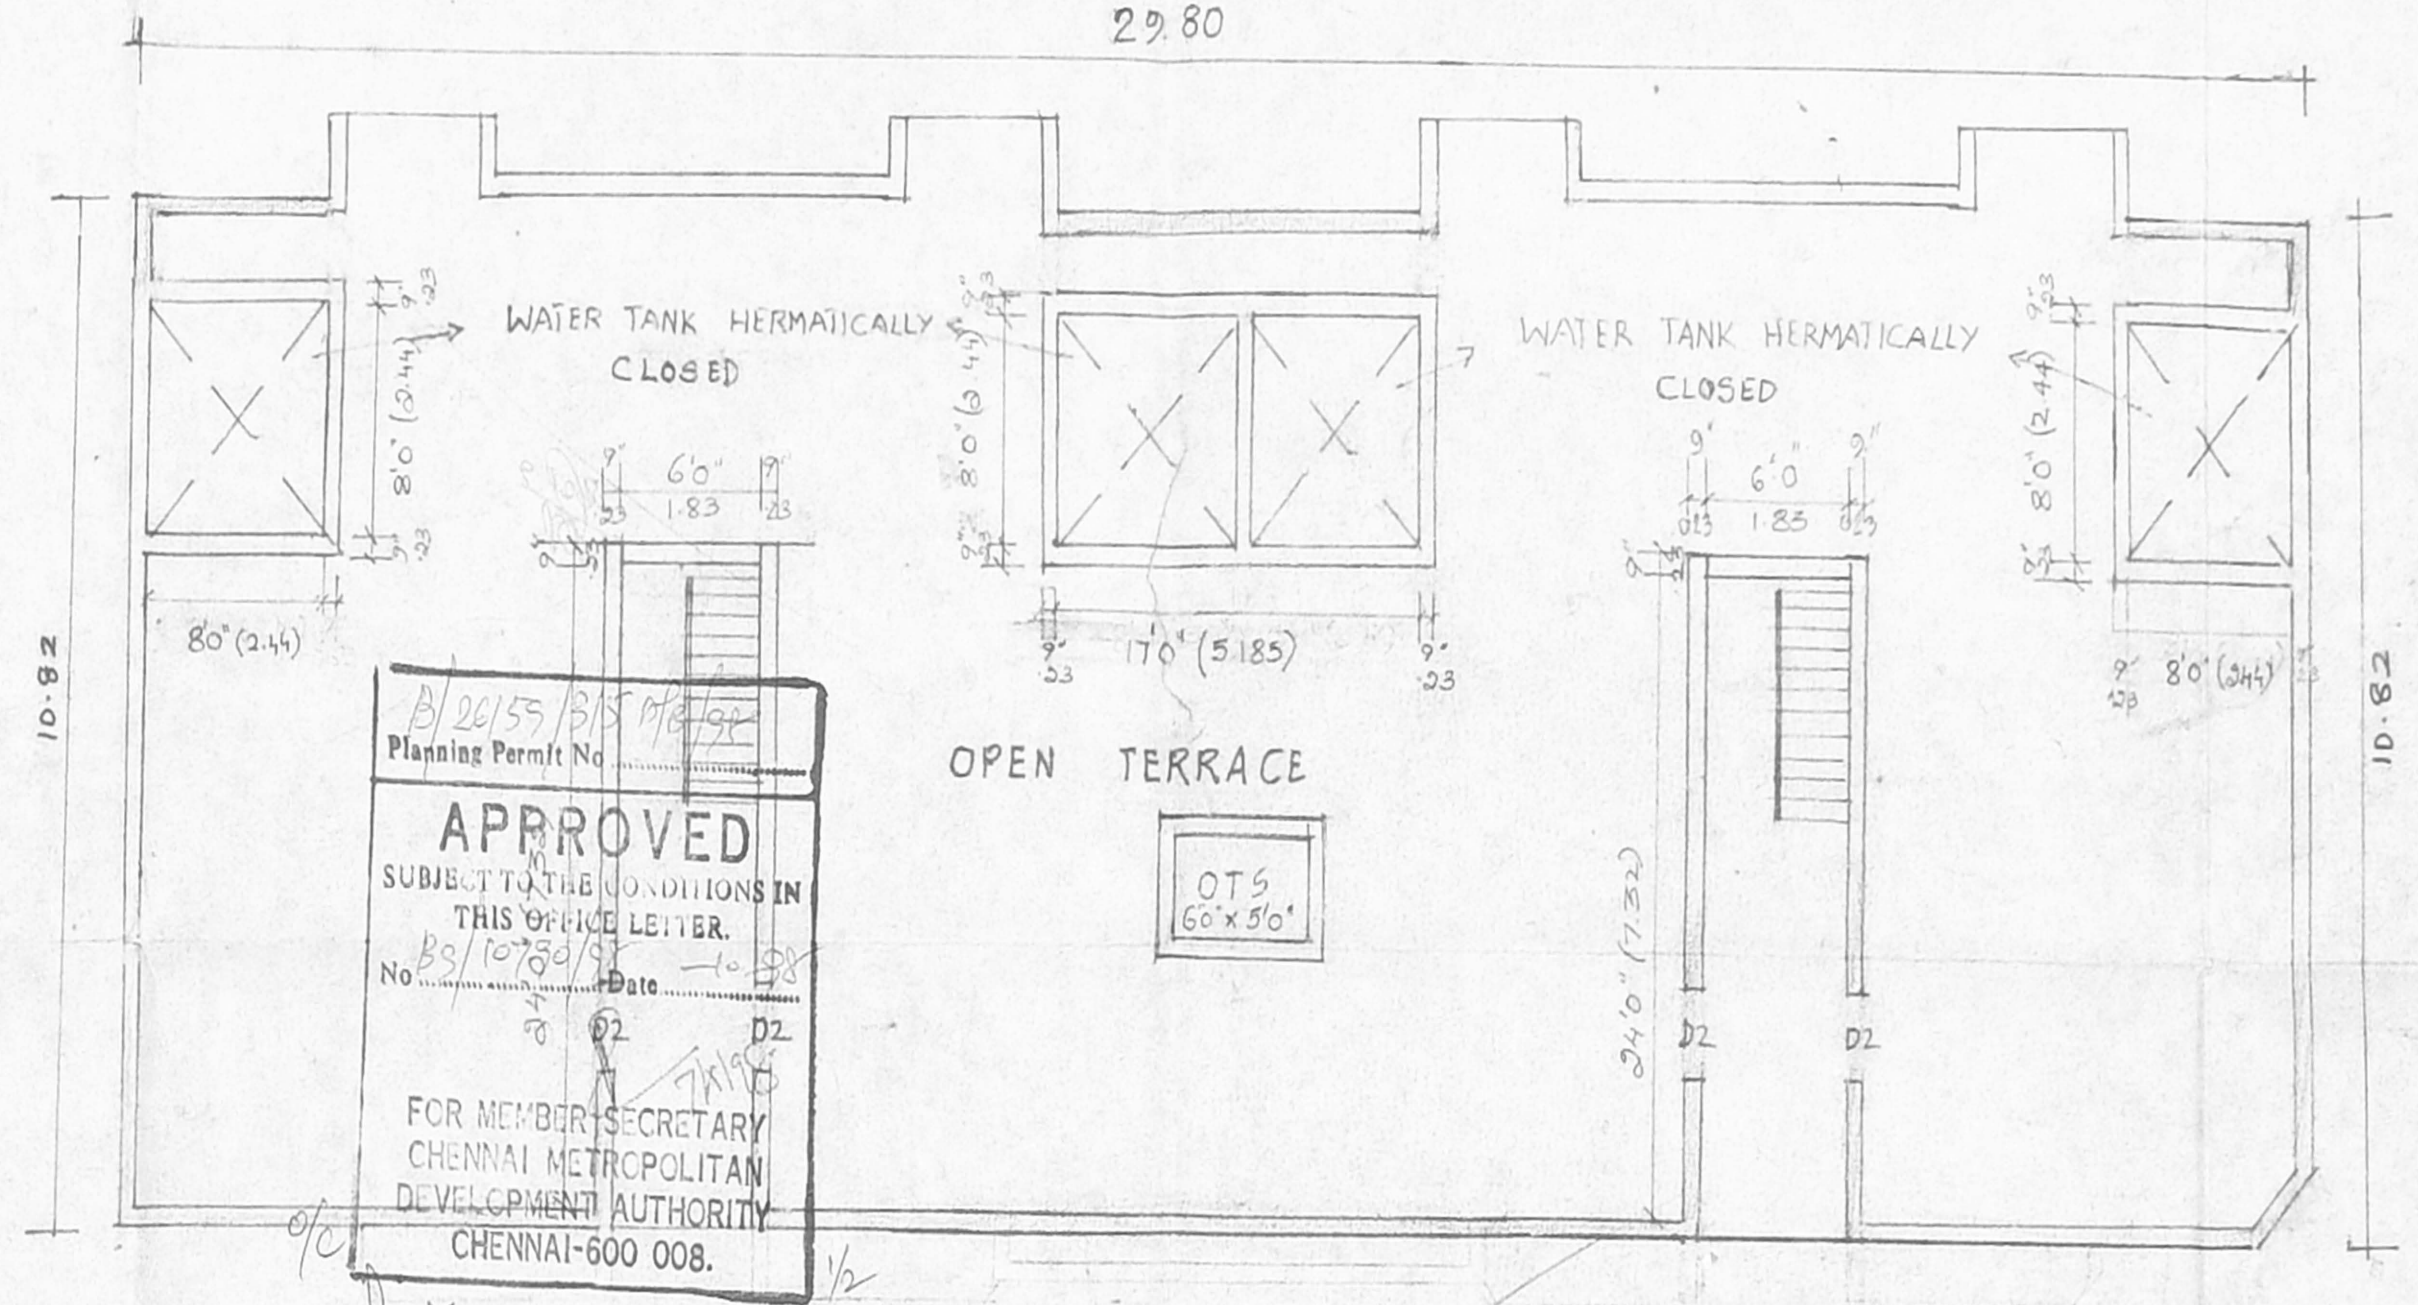

TERRACE FLOOR PLAN
BLOCK 329

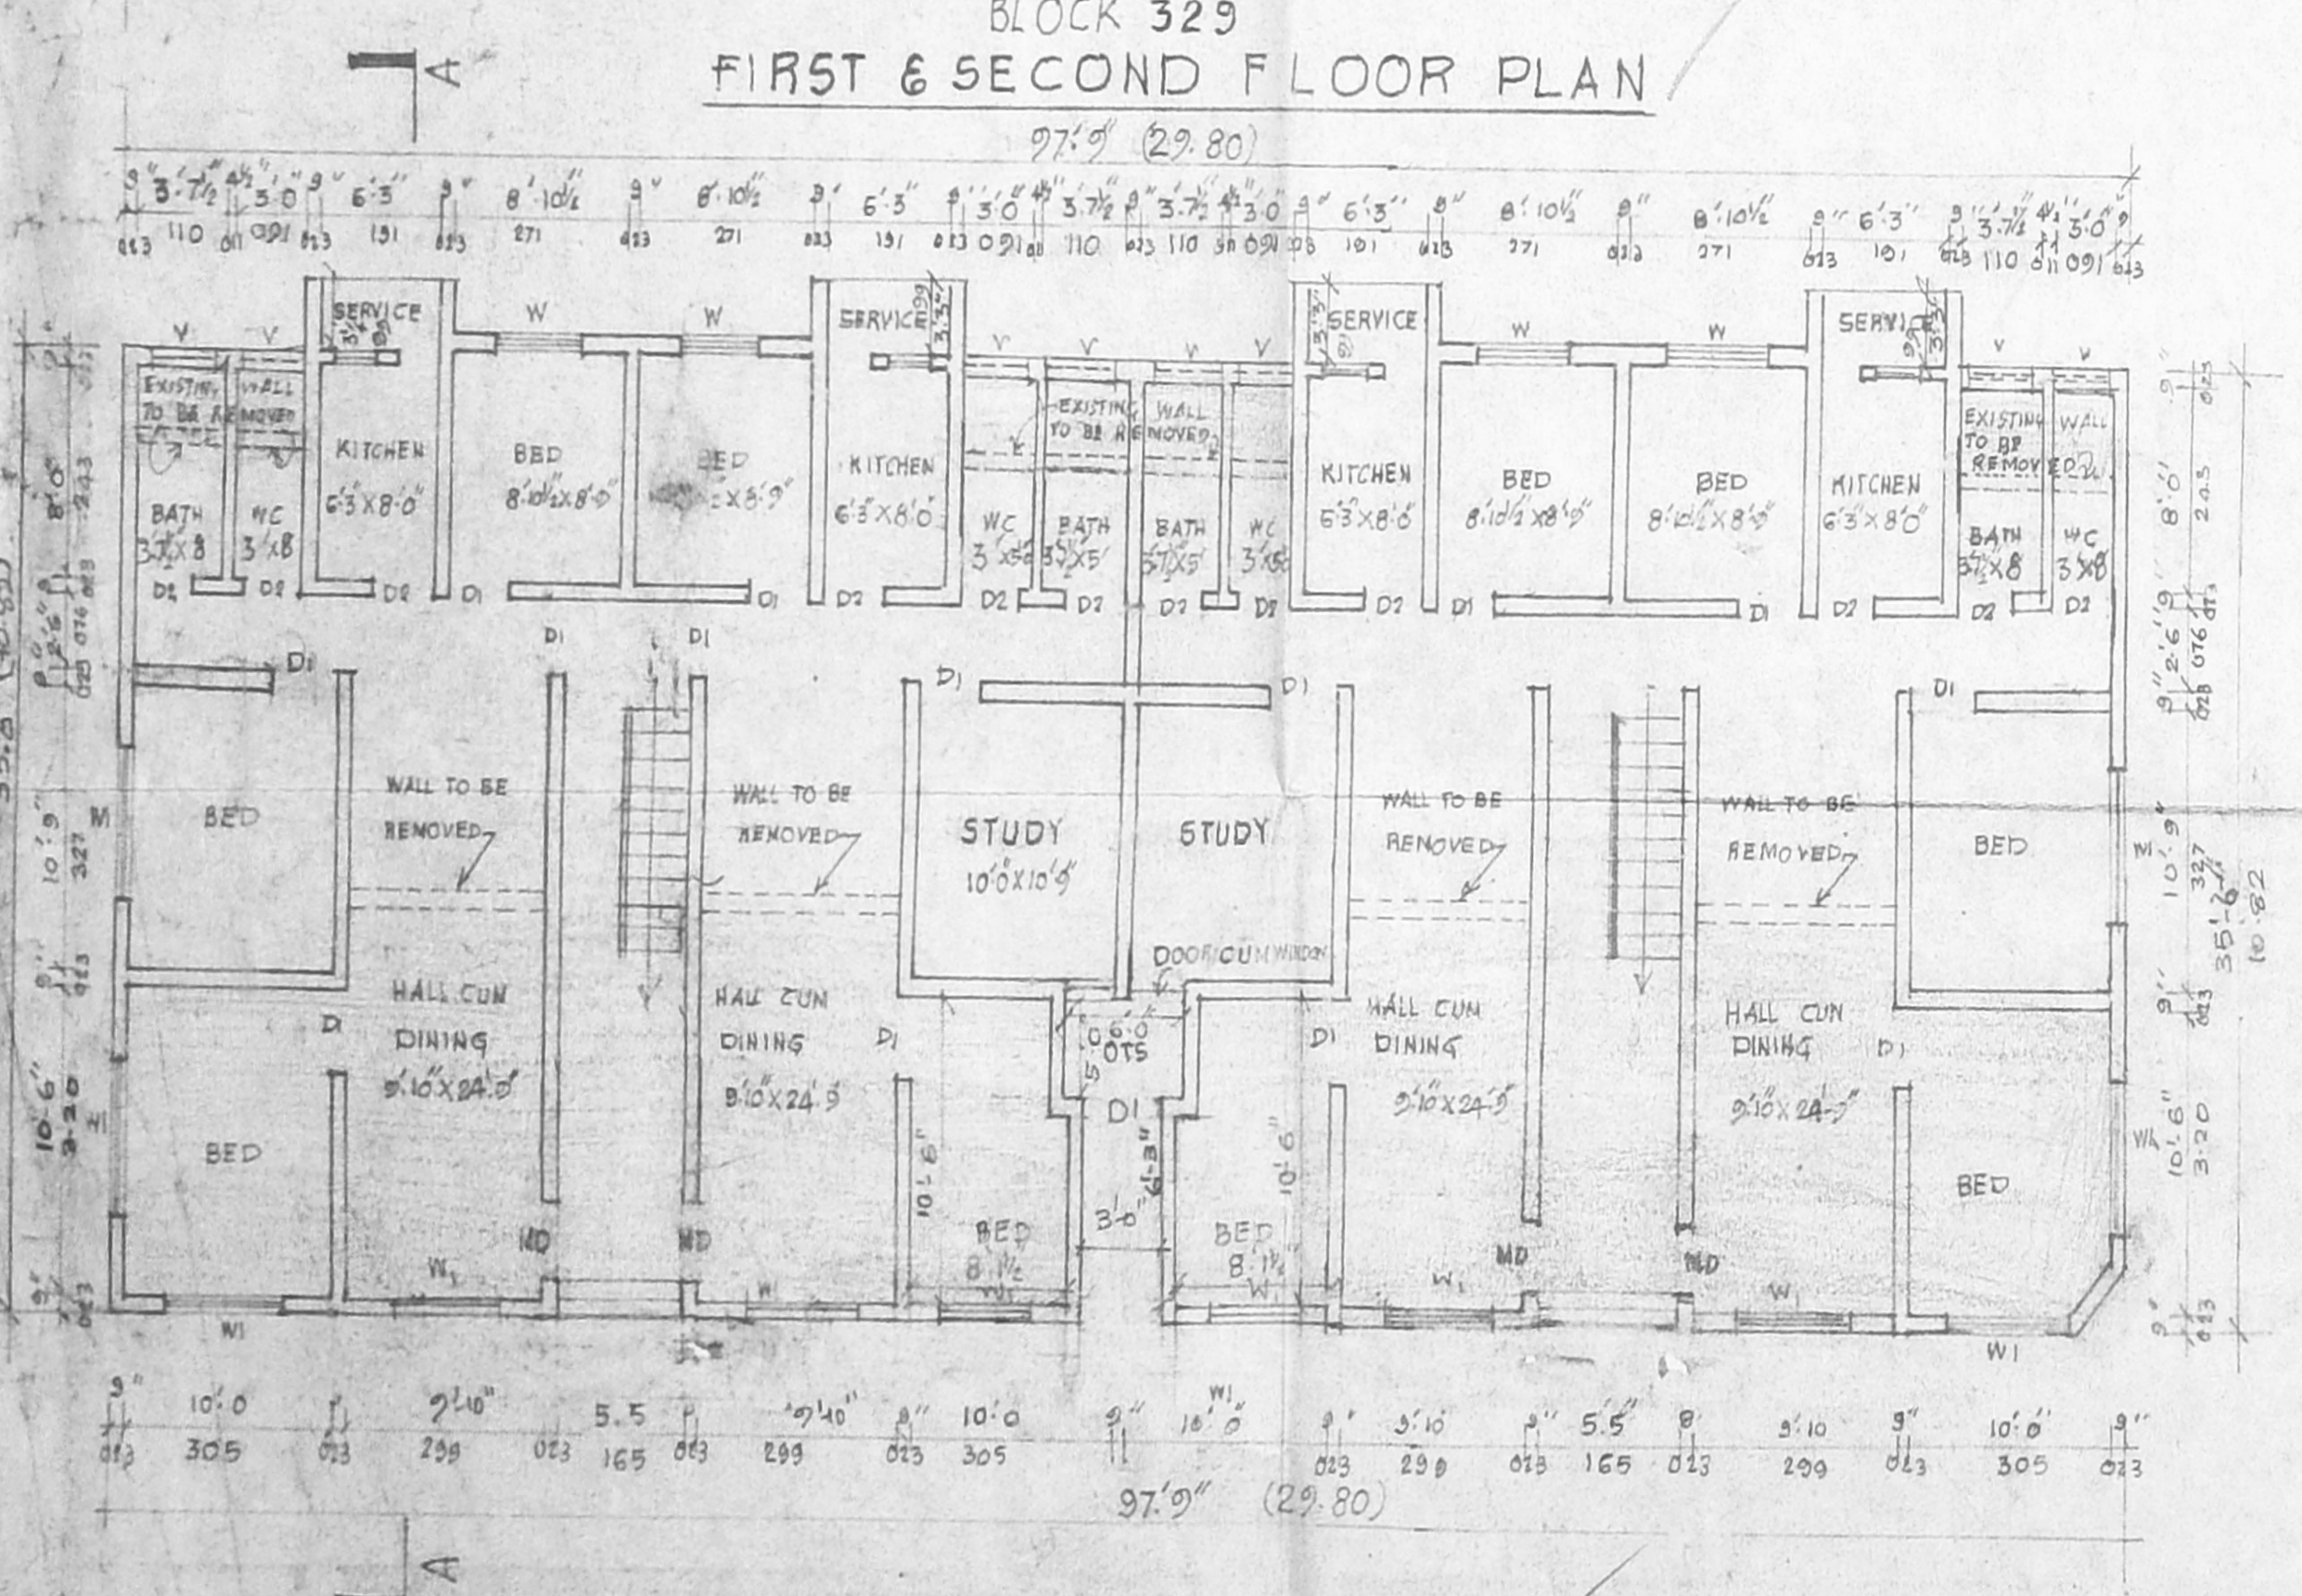

GROUND FLOOR PLAN
BLOCK 329

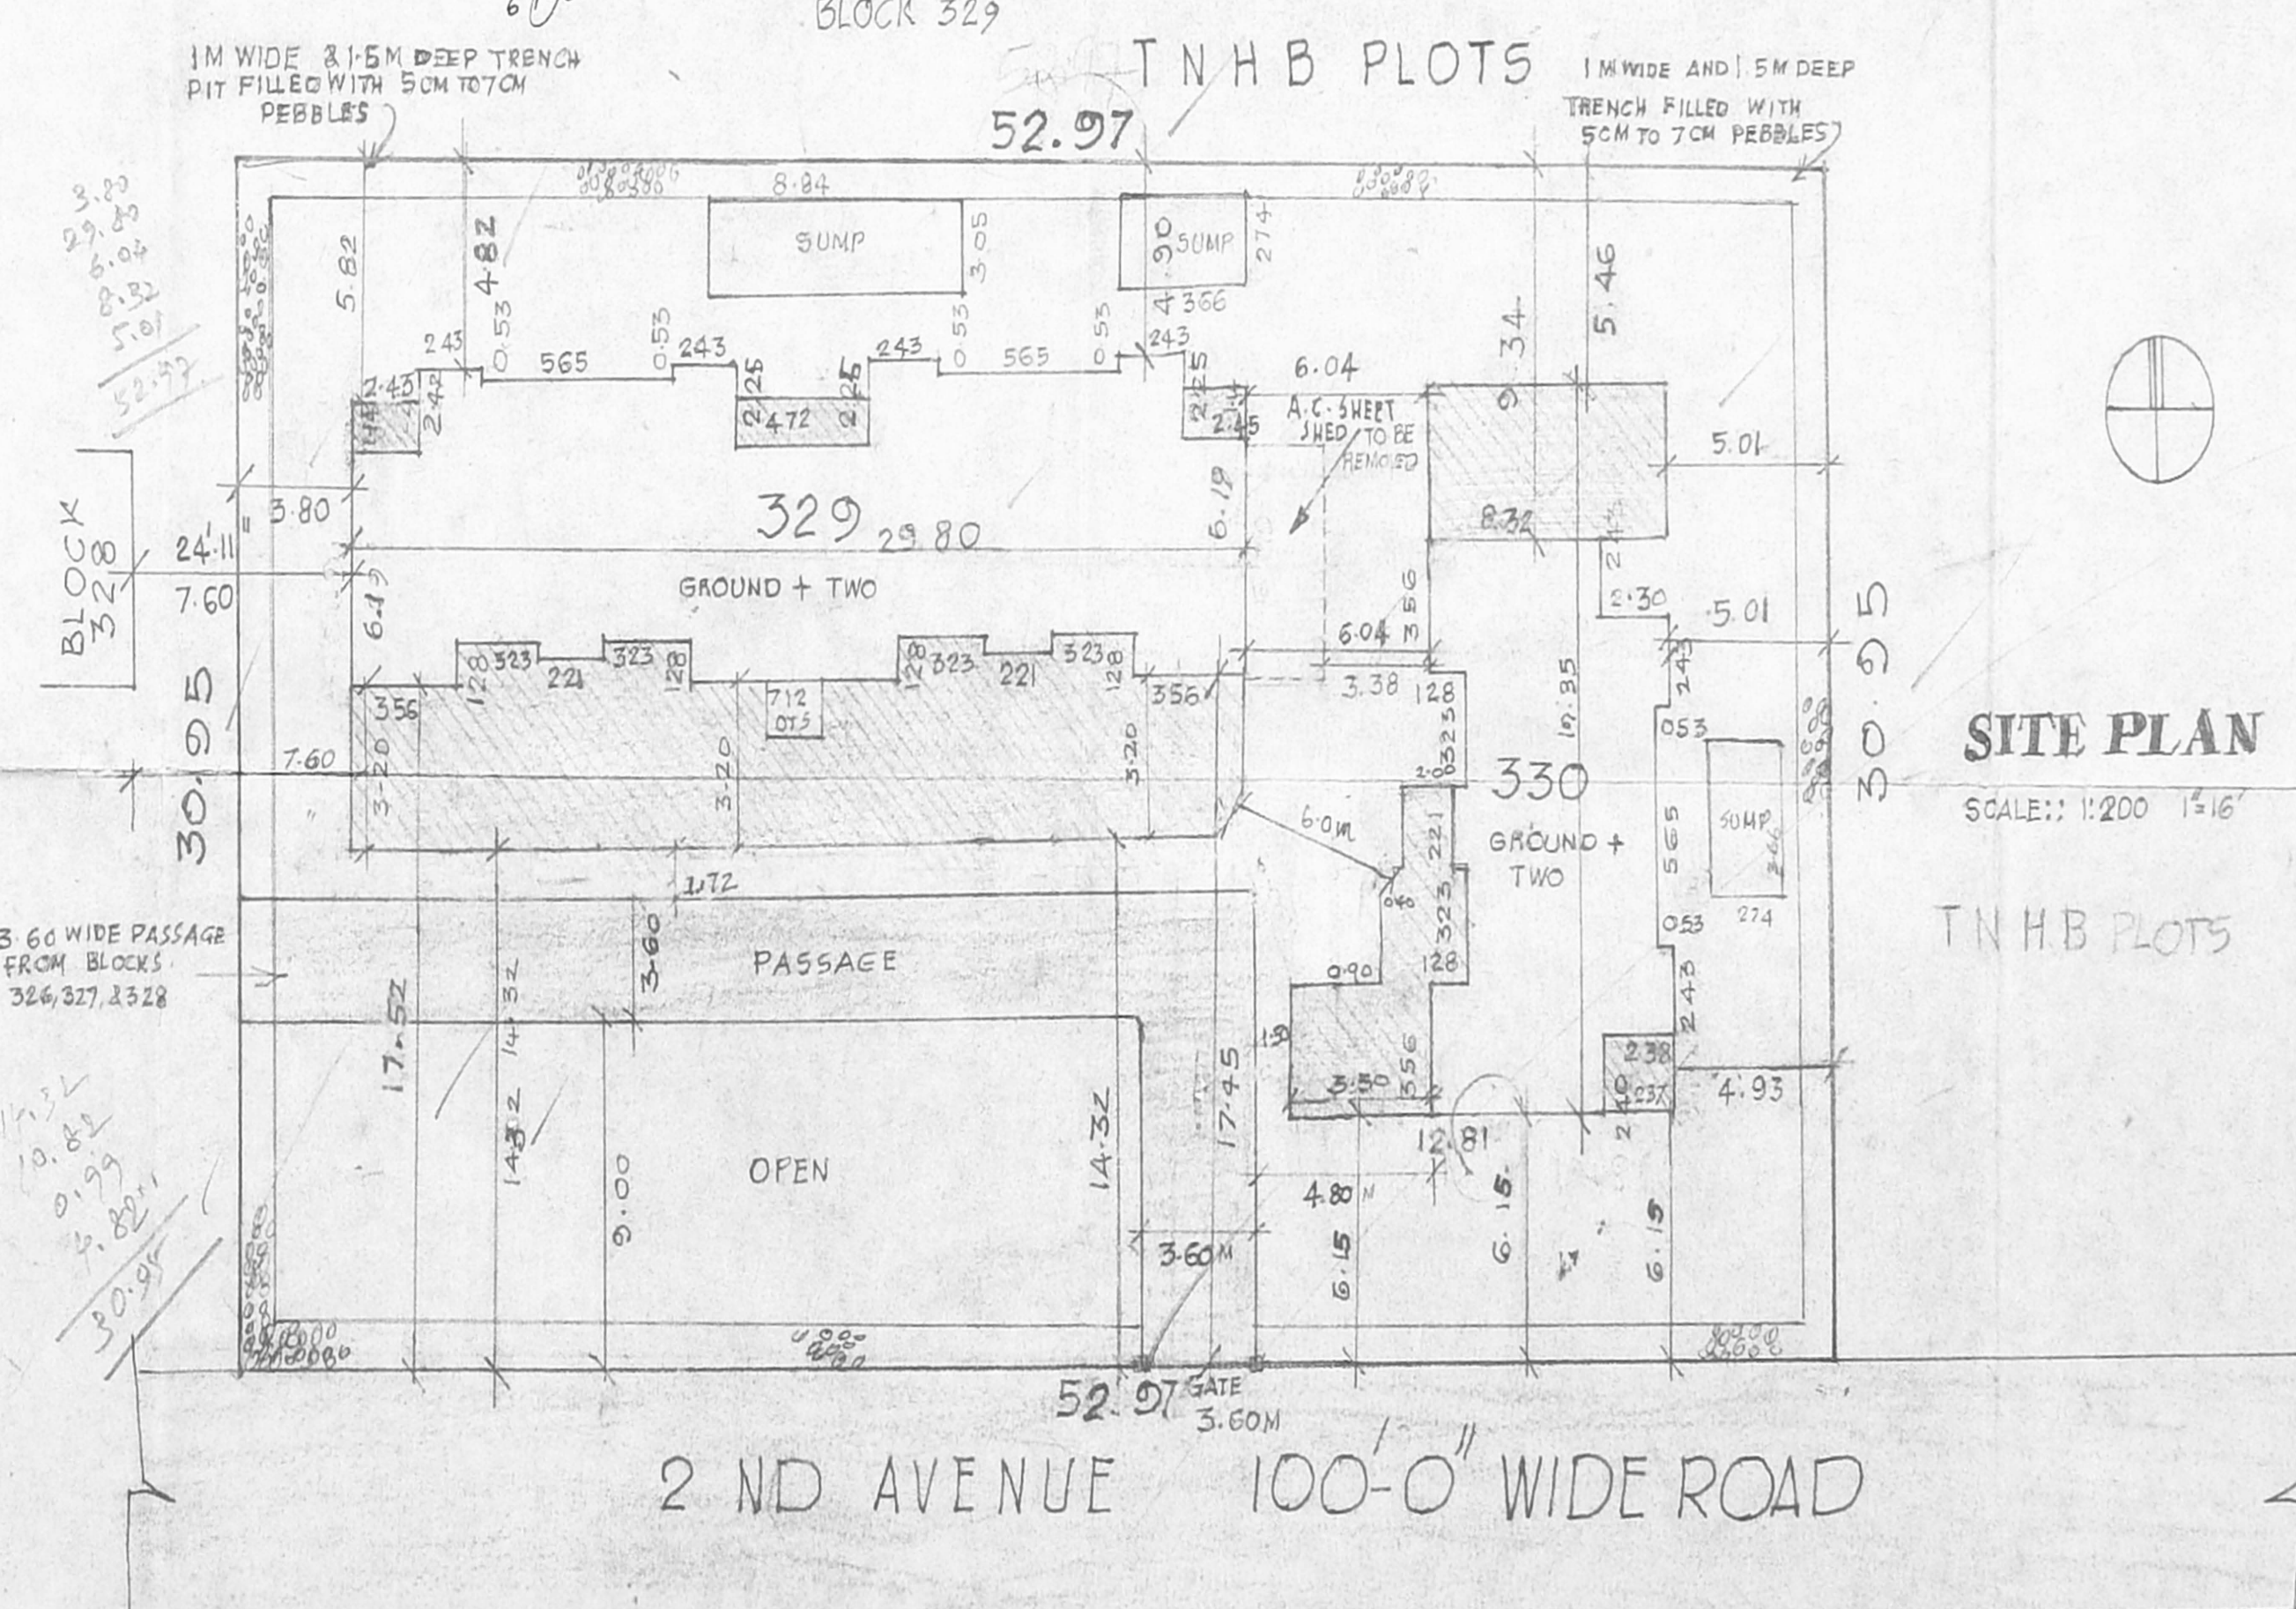

SITE PLAN
SCALE: 1:200 1/16"

SPECIFICATIONS

FOUNDATION	RCC 1:4:8 WITH 40 MM METAL COLUMN WORK
SUPER STRUCTURE	RCC 1:2:4 WITH 20MM METAL BAR
ROOFING	BRICK INCM 175
PLASTERING	RCC 1:2:4 WITH 20MM METAL BAR
FLOORING	1/2" CP IN OUT OF SUP STRUCT 3 1/2" CC 1:4:8 & 1/2" CP 1:3

DETAILS OF JOINERIES

M/S MAIN DOOR	3'6" x 7'6"	0.99 x 2.13
D1 DOOR	3'0" x 7'0"	0.91 x 2.13
D2 DOOR	2'6" x 7'0"	0.76 x 2.13
W WINDOW	4'0" x 4'6"	1.20 x 1.37
W1 WINDOW	6'0" x 4'6"	1.80 x 1.37
V VENTILATOR	3'0" x 2'0"	0.91 x 0.60
MD MAIN DOOR	5'6" x 7'0"	1.68 x 2.13
GD GRILL DOOR	3'3" x 7'0"	0.89 x 2.13
DOOR CUM WINDOW	2'5" x 7'0"	0.84 x 2.13

COLOUR INDEX

OWNER'S BOUNDARY	
EXISTING BUILDING	
PROPOSED BUILDING	
EXISTING ROADS	
DISMANTLING	

PROPOSED ADDITIONAL CONSTRUCTION FOR TAMIL NADU HOUSING BOARD AT BLOCK No 329, 330 P.S. N 2076 POONGA APARTMENTS THIRUMANGALAM VILLAGE CHENNAI 600040

OWNER
S. KRISHNAMURTHY

LICENSED SURVEYOR
S. MEIYAPPAN, B.E., M.S.
Licence: I Surveyor - I Class
Regn. No: 142
Corporation of Chennai,
139/1, Greenhall Colony,
Anna Nagar West,
CHENNAI - 600 040.

Revised Plan		SPECIFICATION	
CMDA (B)/	NO	FOUNDATION :	PCC 1:4:8 WITH 40MM METAL
C. No. 10790/38	10790/38	COLUMN WORK :	RCC 1:2:4 WITH 20MM METAL 8 STEEL
Asst.		SUPER STRUCTURE :	BRICK IN CM 1:5
Surveyor		ROOFING :	RCC 1:2:4 WITH 20MM METAL & STEEL
P. A. S. S. S.		FLOORING :	3/2" PCC 1:4:8 & GP 1:4 OF 1/2"
		PLASTERING :	CEMENT PLASTERING 1:5:12
AP.			






D1 DOOR	3'3"x7'0"	901x213
D2 DOOR	3'8"x7'0"	914x213
W WINDOW	6'0"x4'6"	1829x1372
V VENTILATOR	3'0"x2'6"	914x762
MD MAIN DOOR	3'3"x7'0"	931x213

PROPOSED ADDITIONAL CONSTRUCTION FOR TAMIL NADU HOUSING BOARD BLOCK NO 329, 330 R.S. NO

POONGA APARTMENTS THIRUMANGALAM VILLAGE CHENNAI. 600040

SCALE : 1" = 6 FEET

BOUNDARY OF SITE SHOWN THUS
EXISTING WORK SHOW THUS
PROPOSED ADDITION SHOWN THUS
EXISTING ROAD SHOWN THUS
DISMANTLING

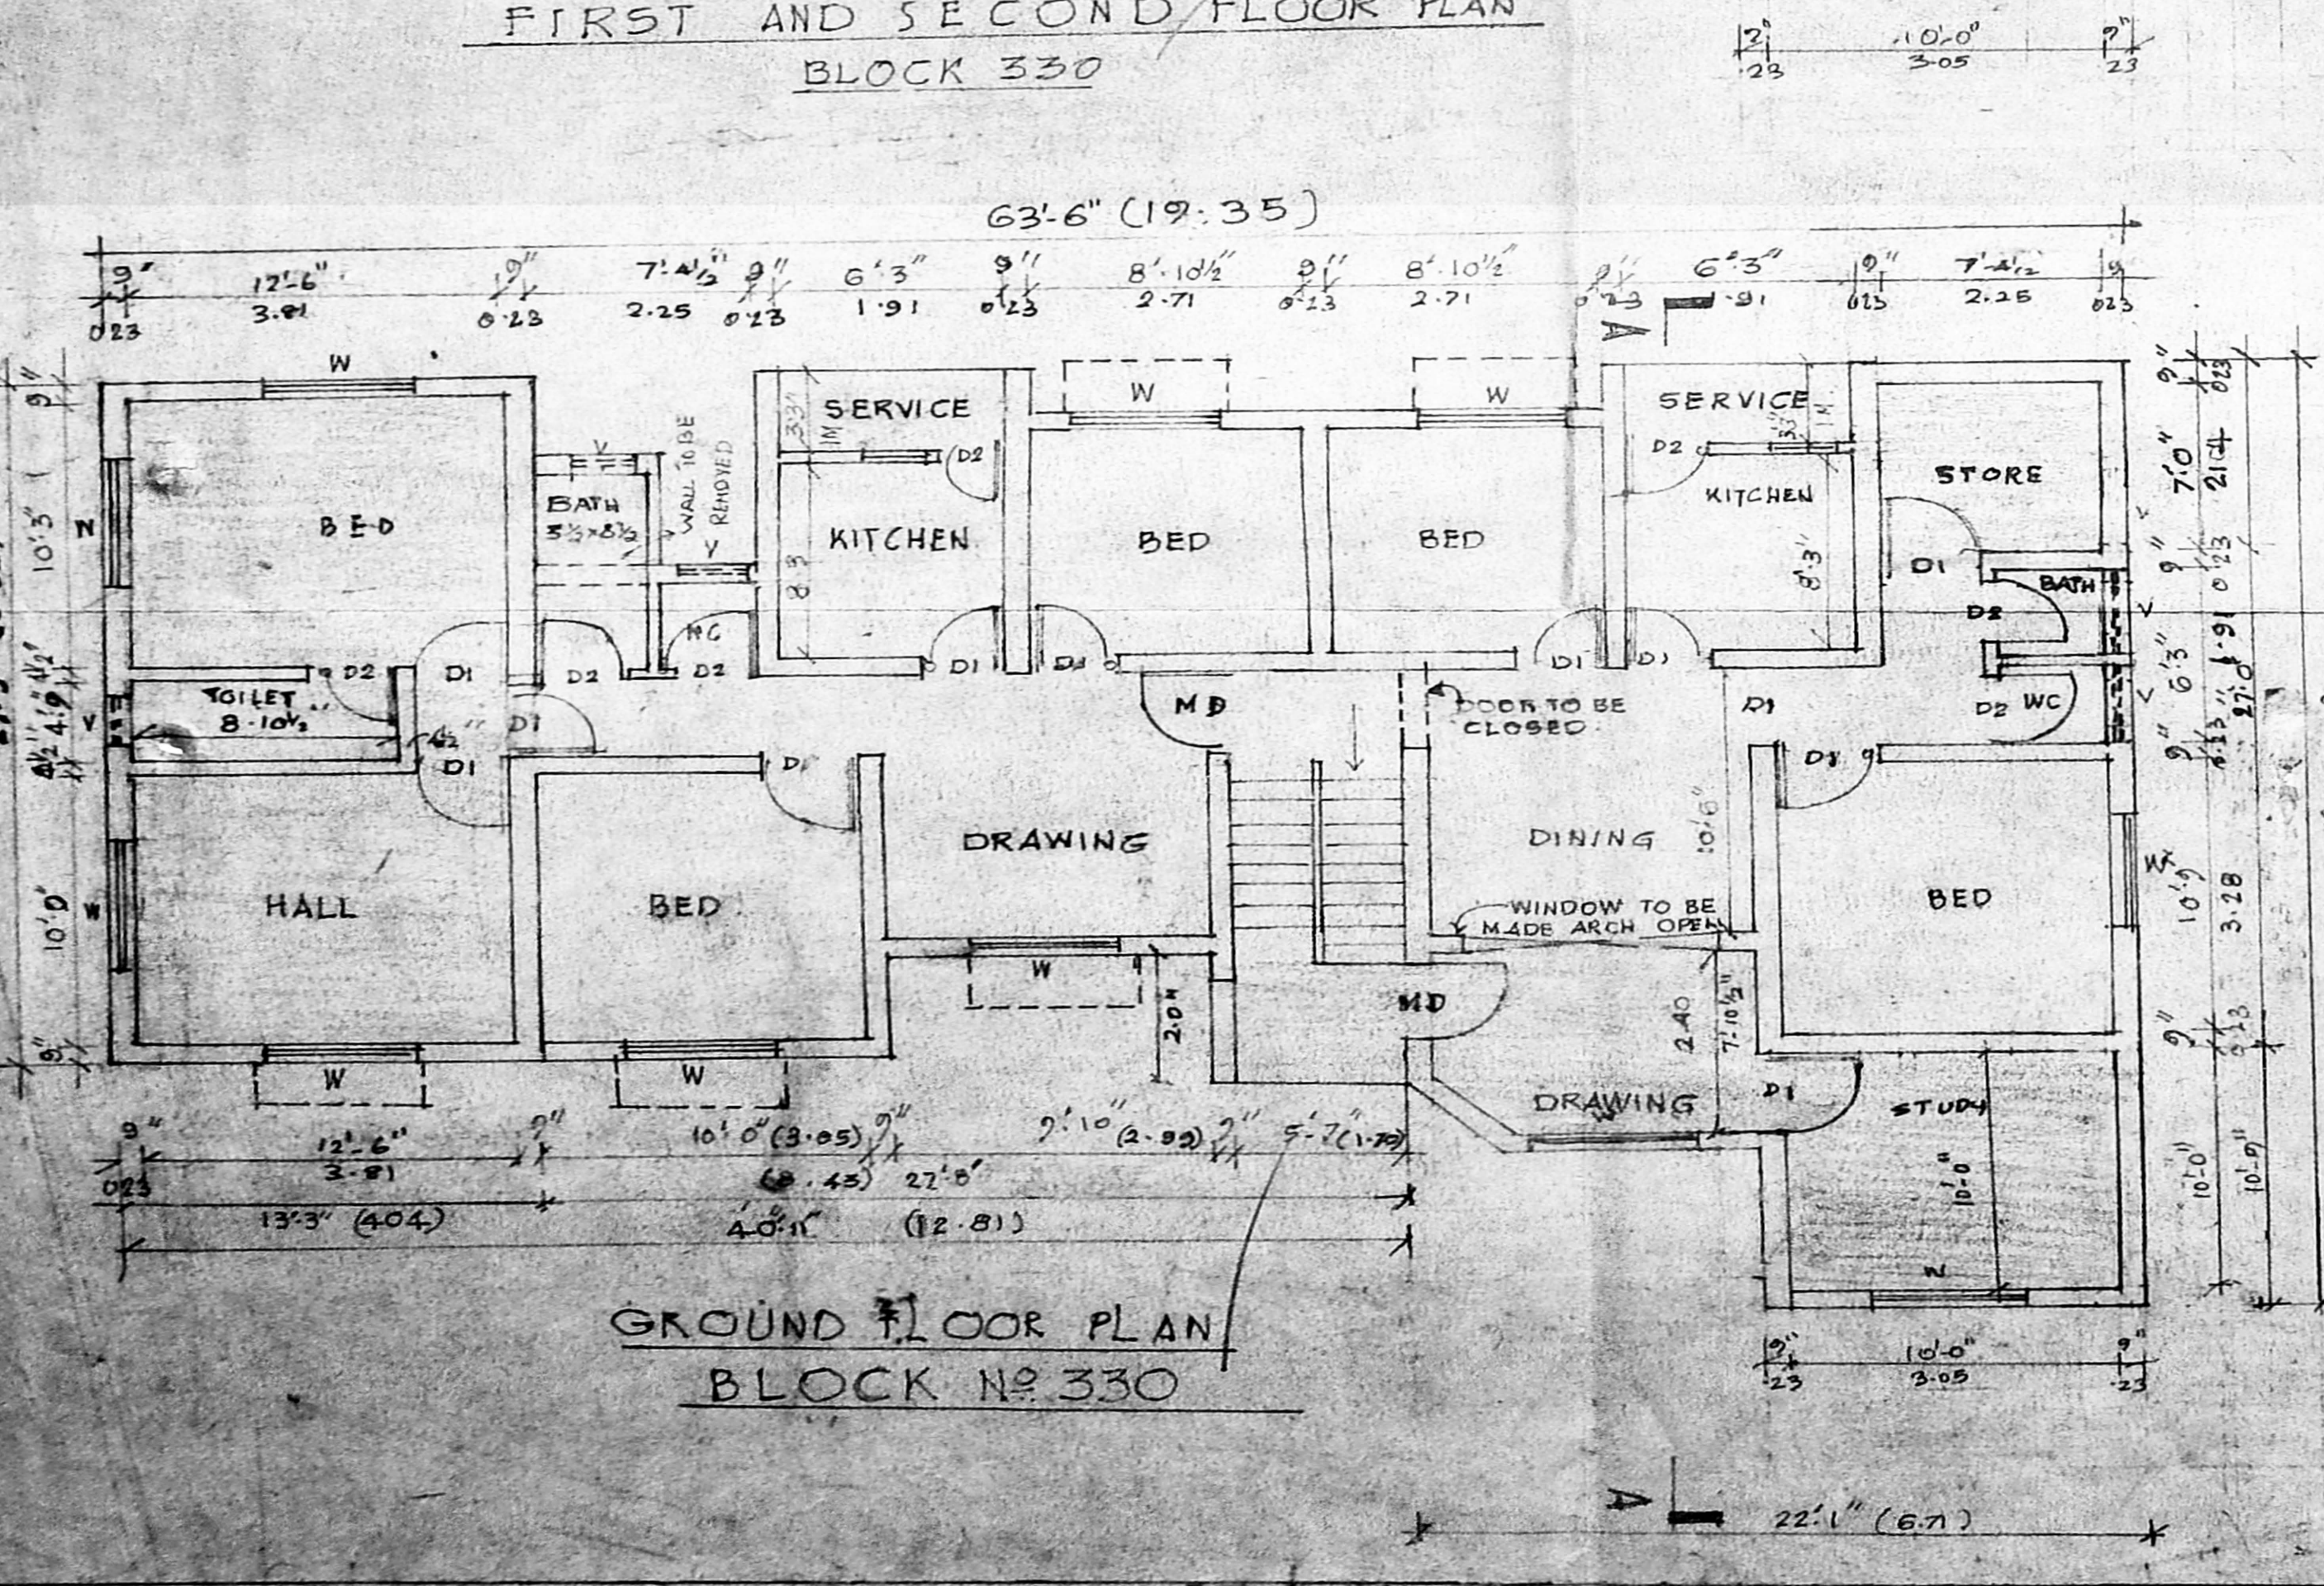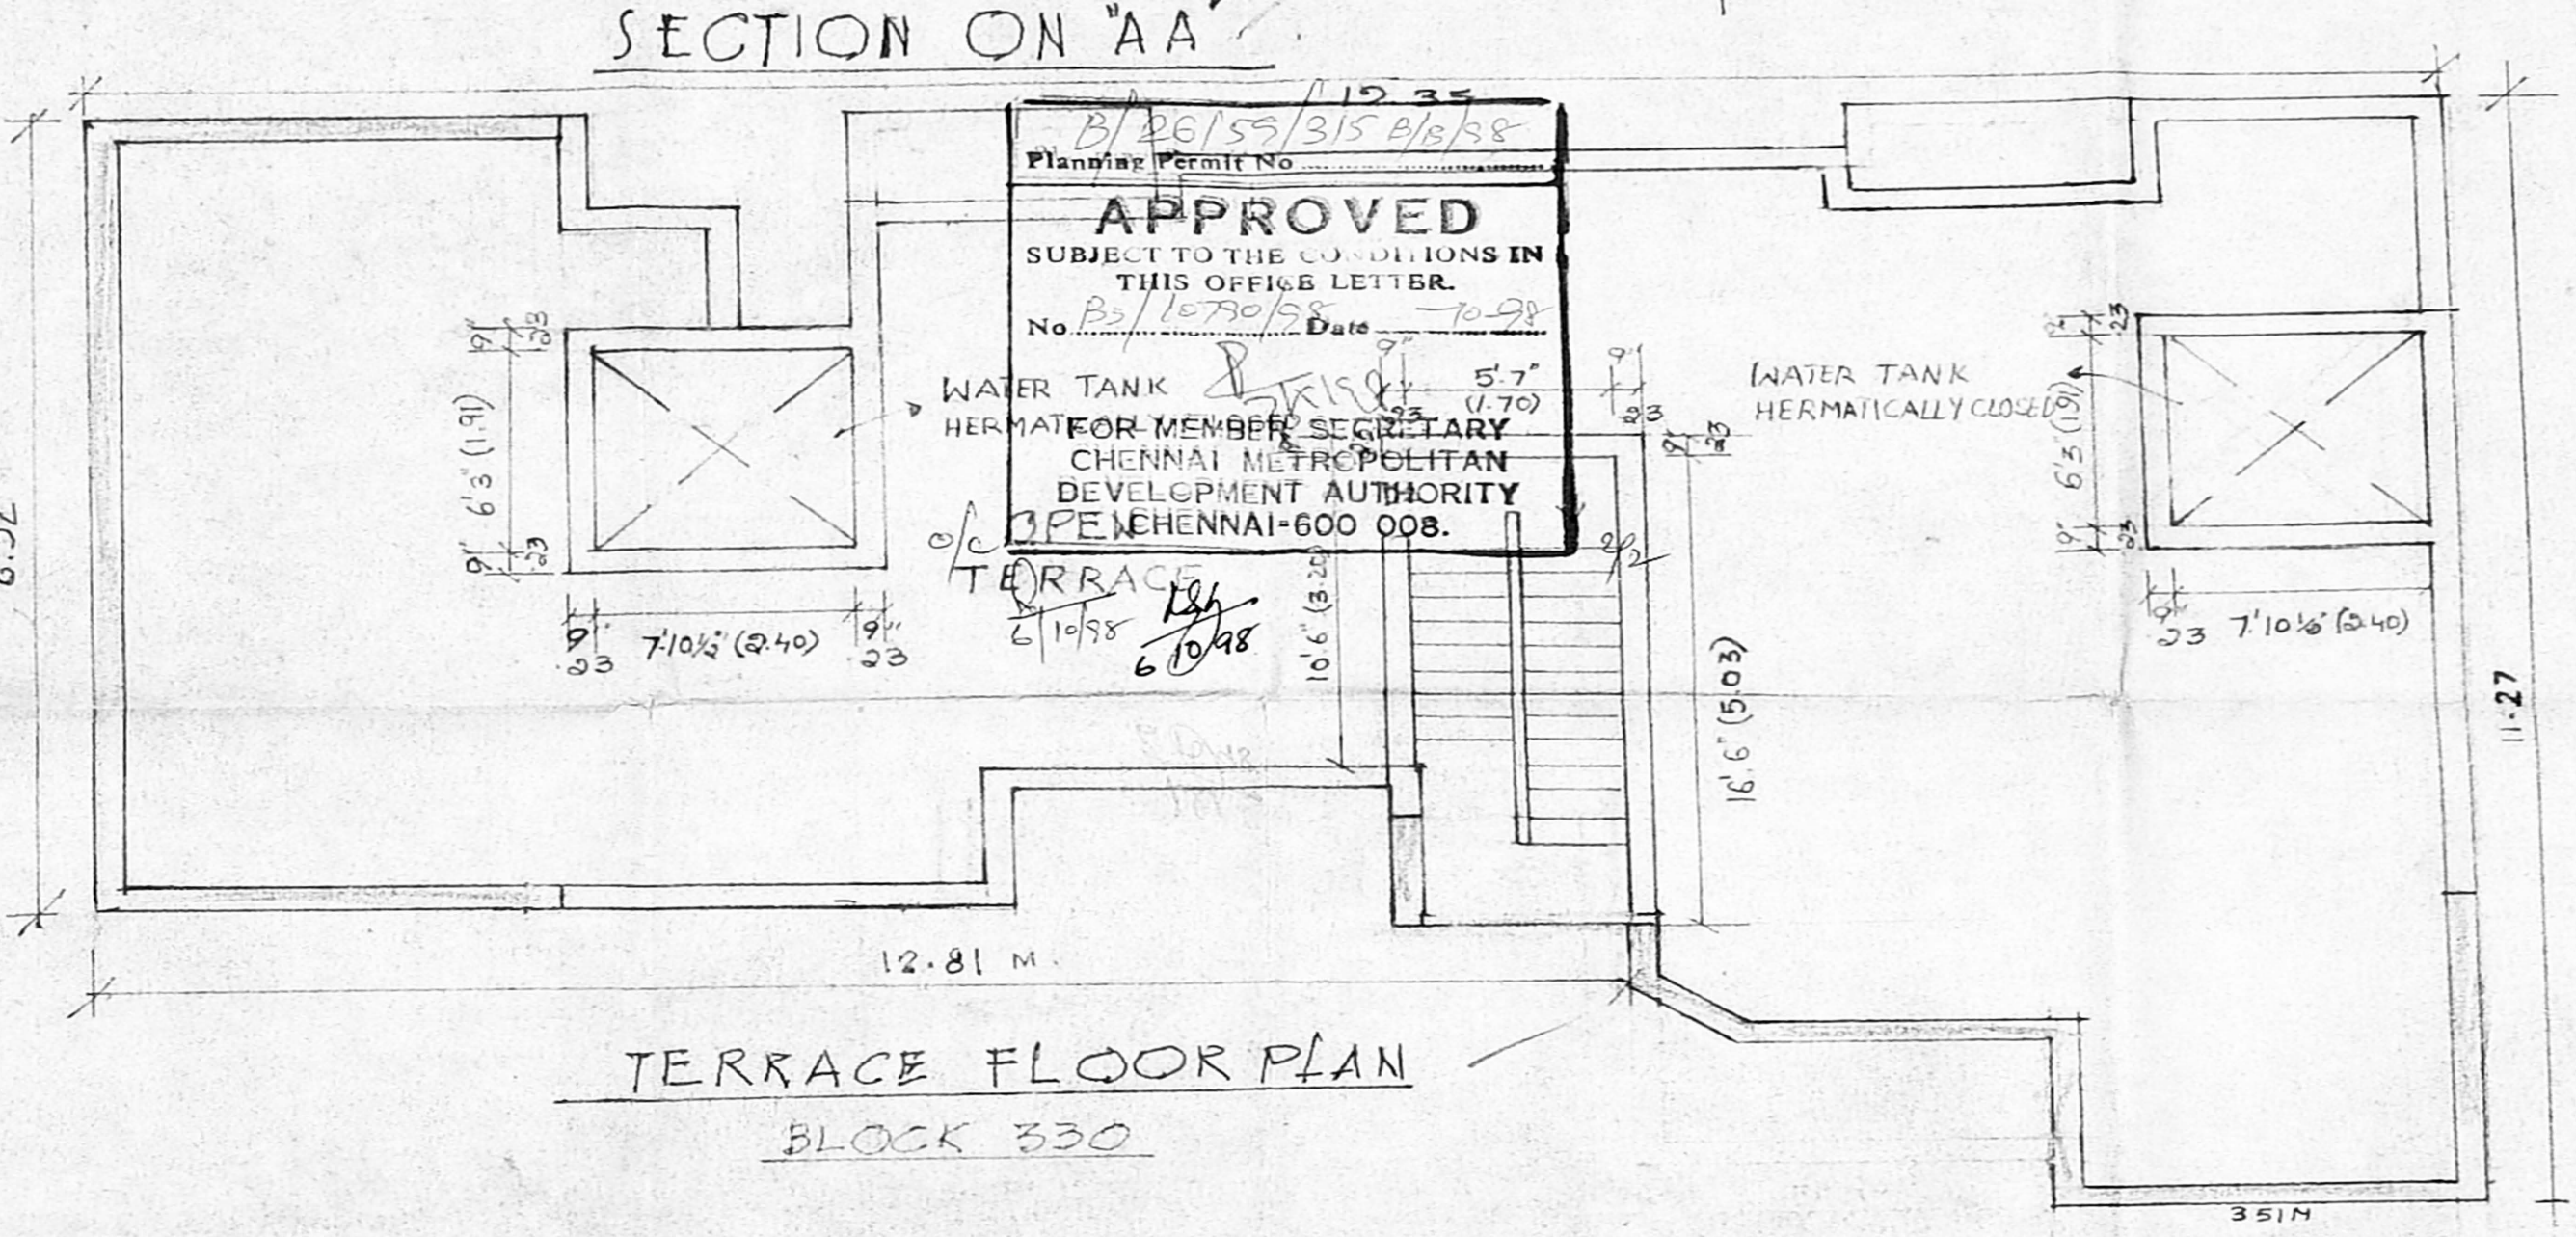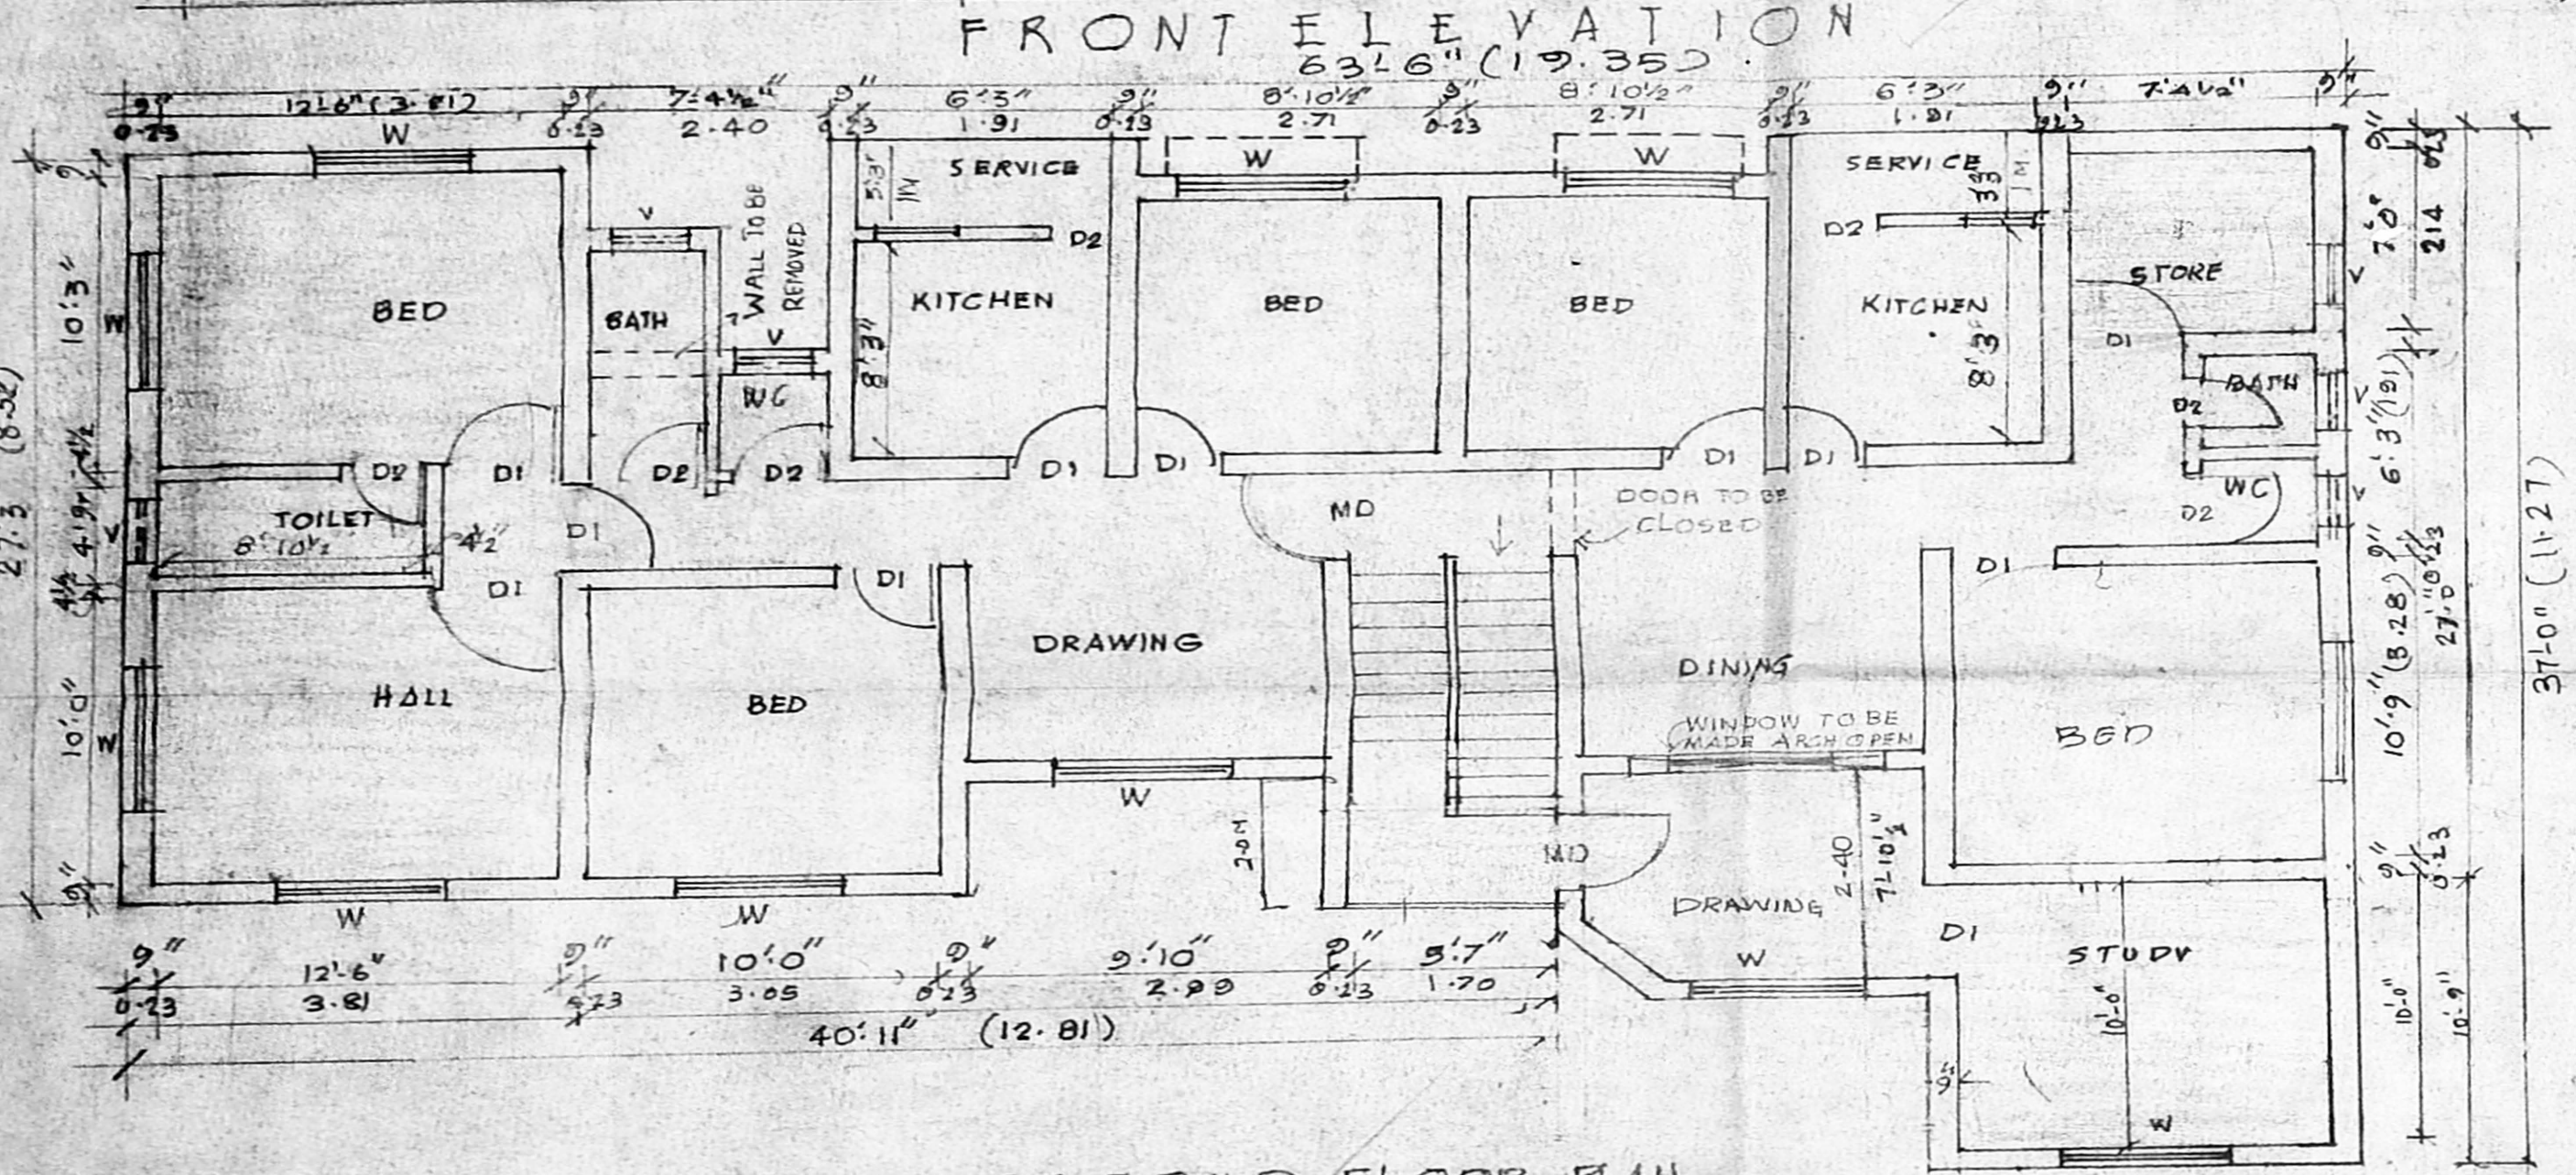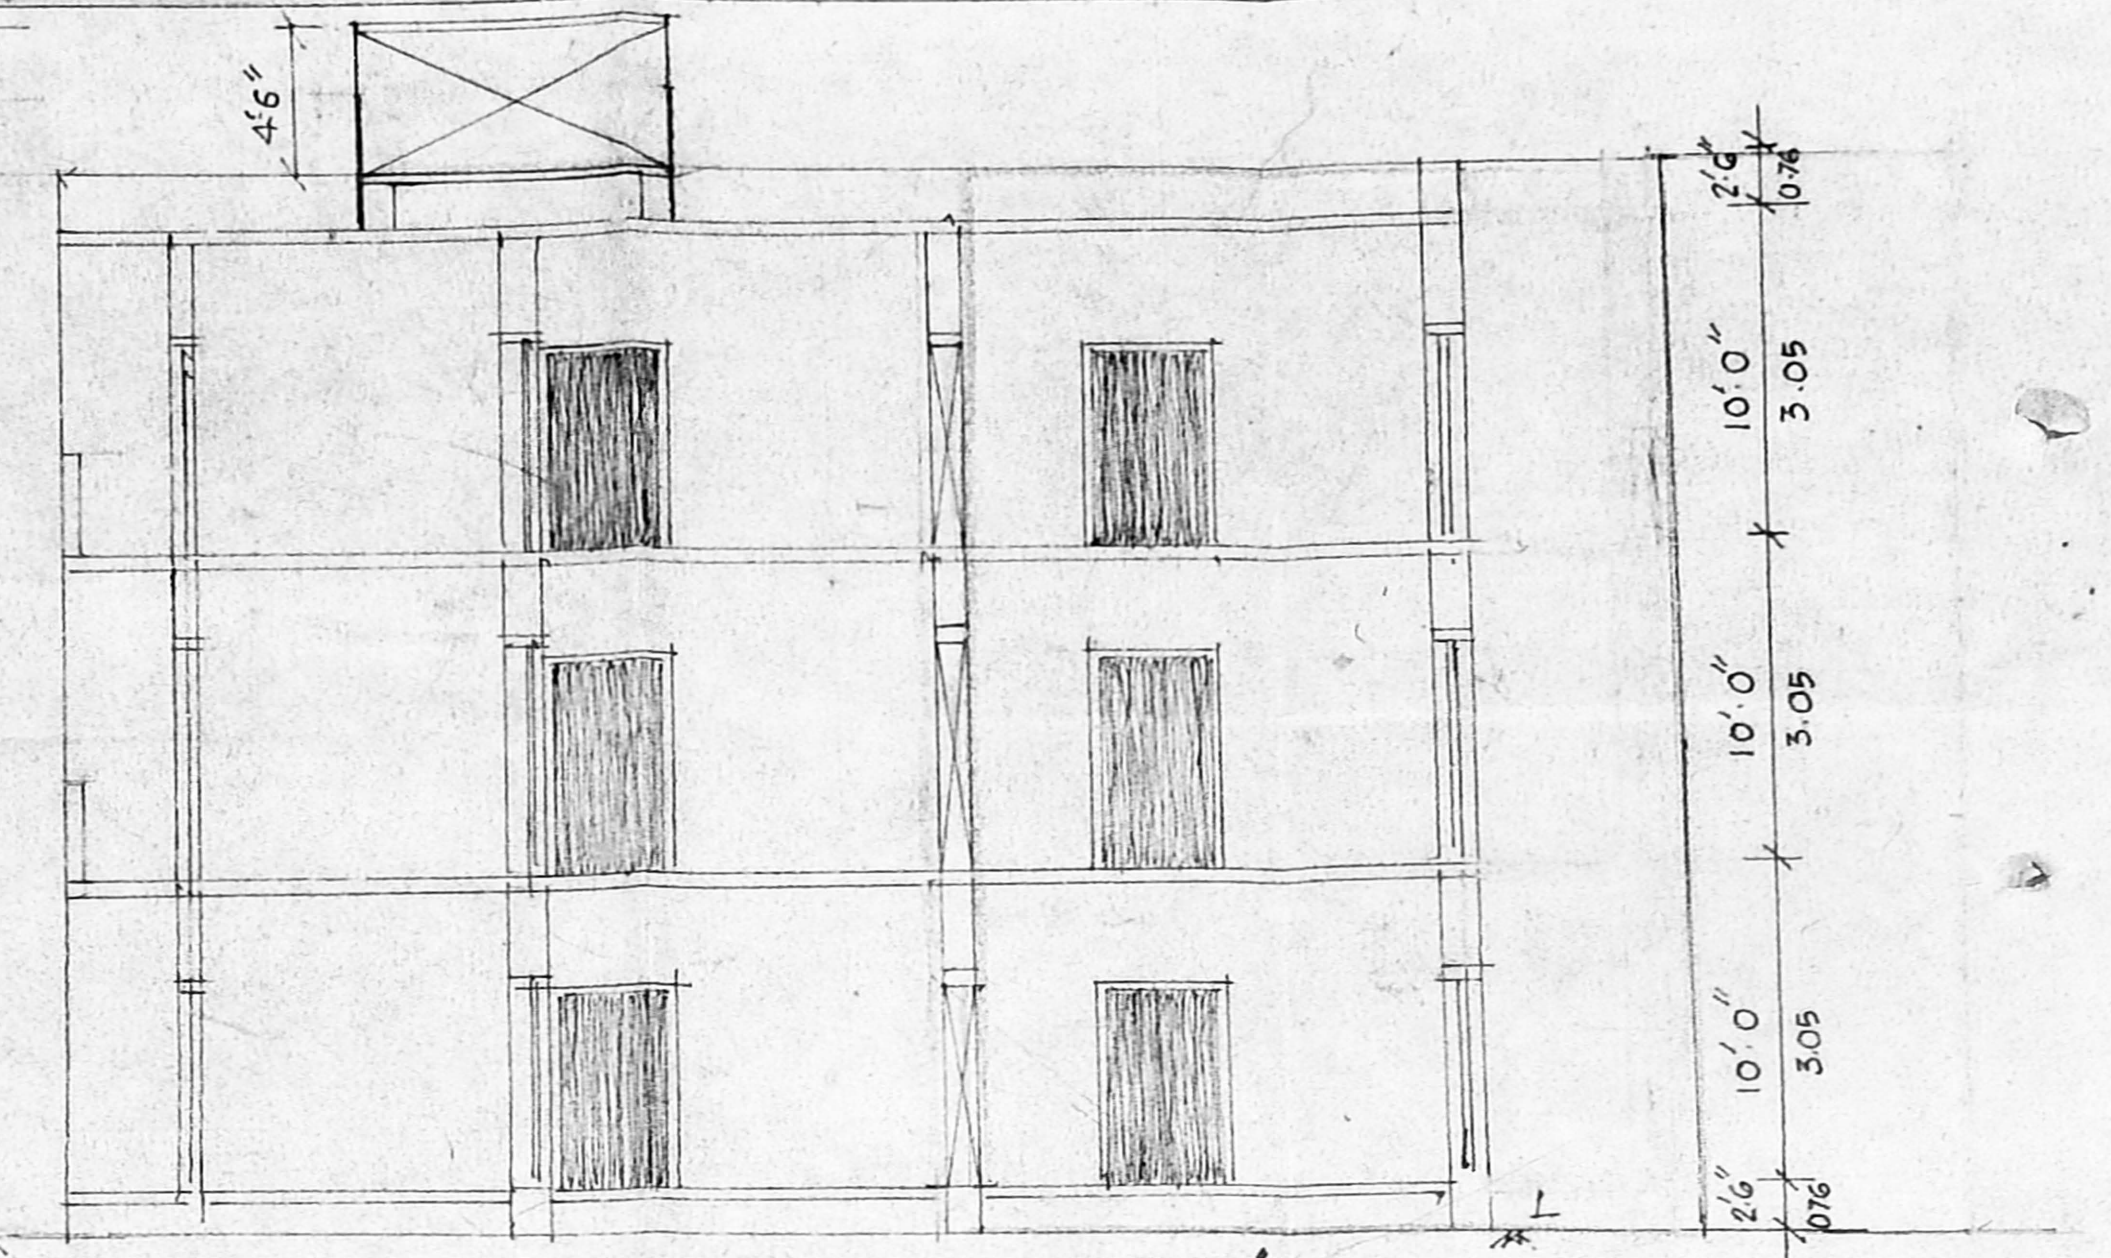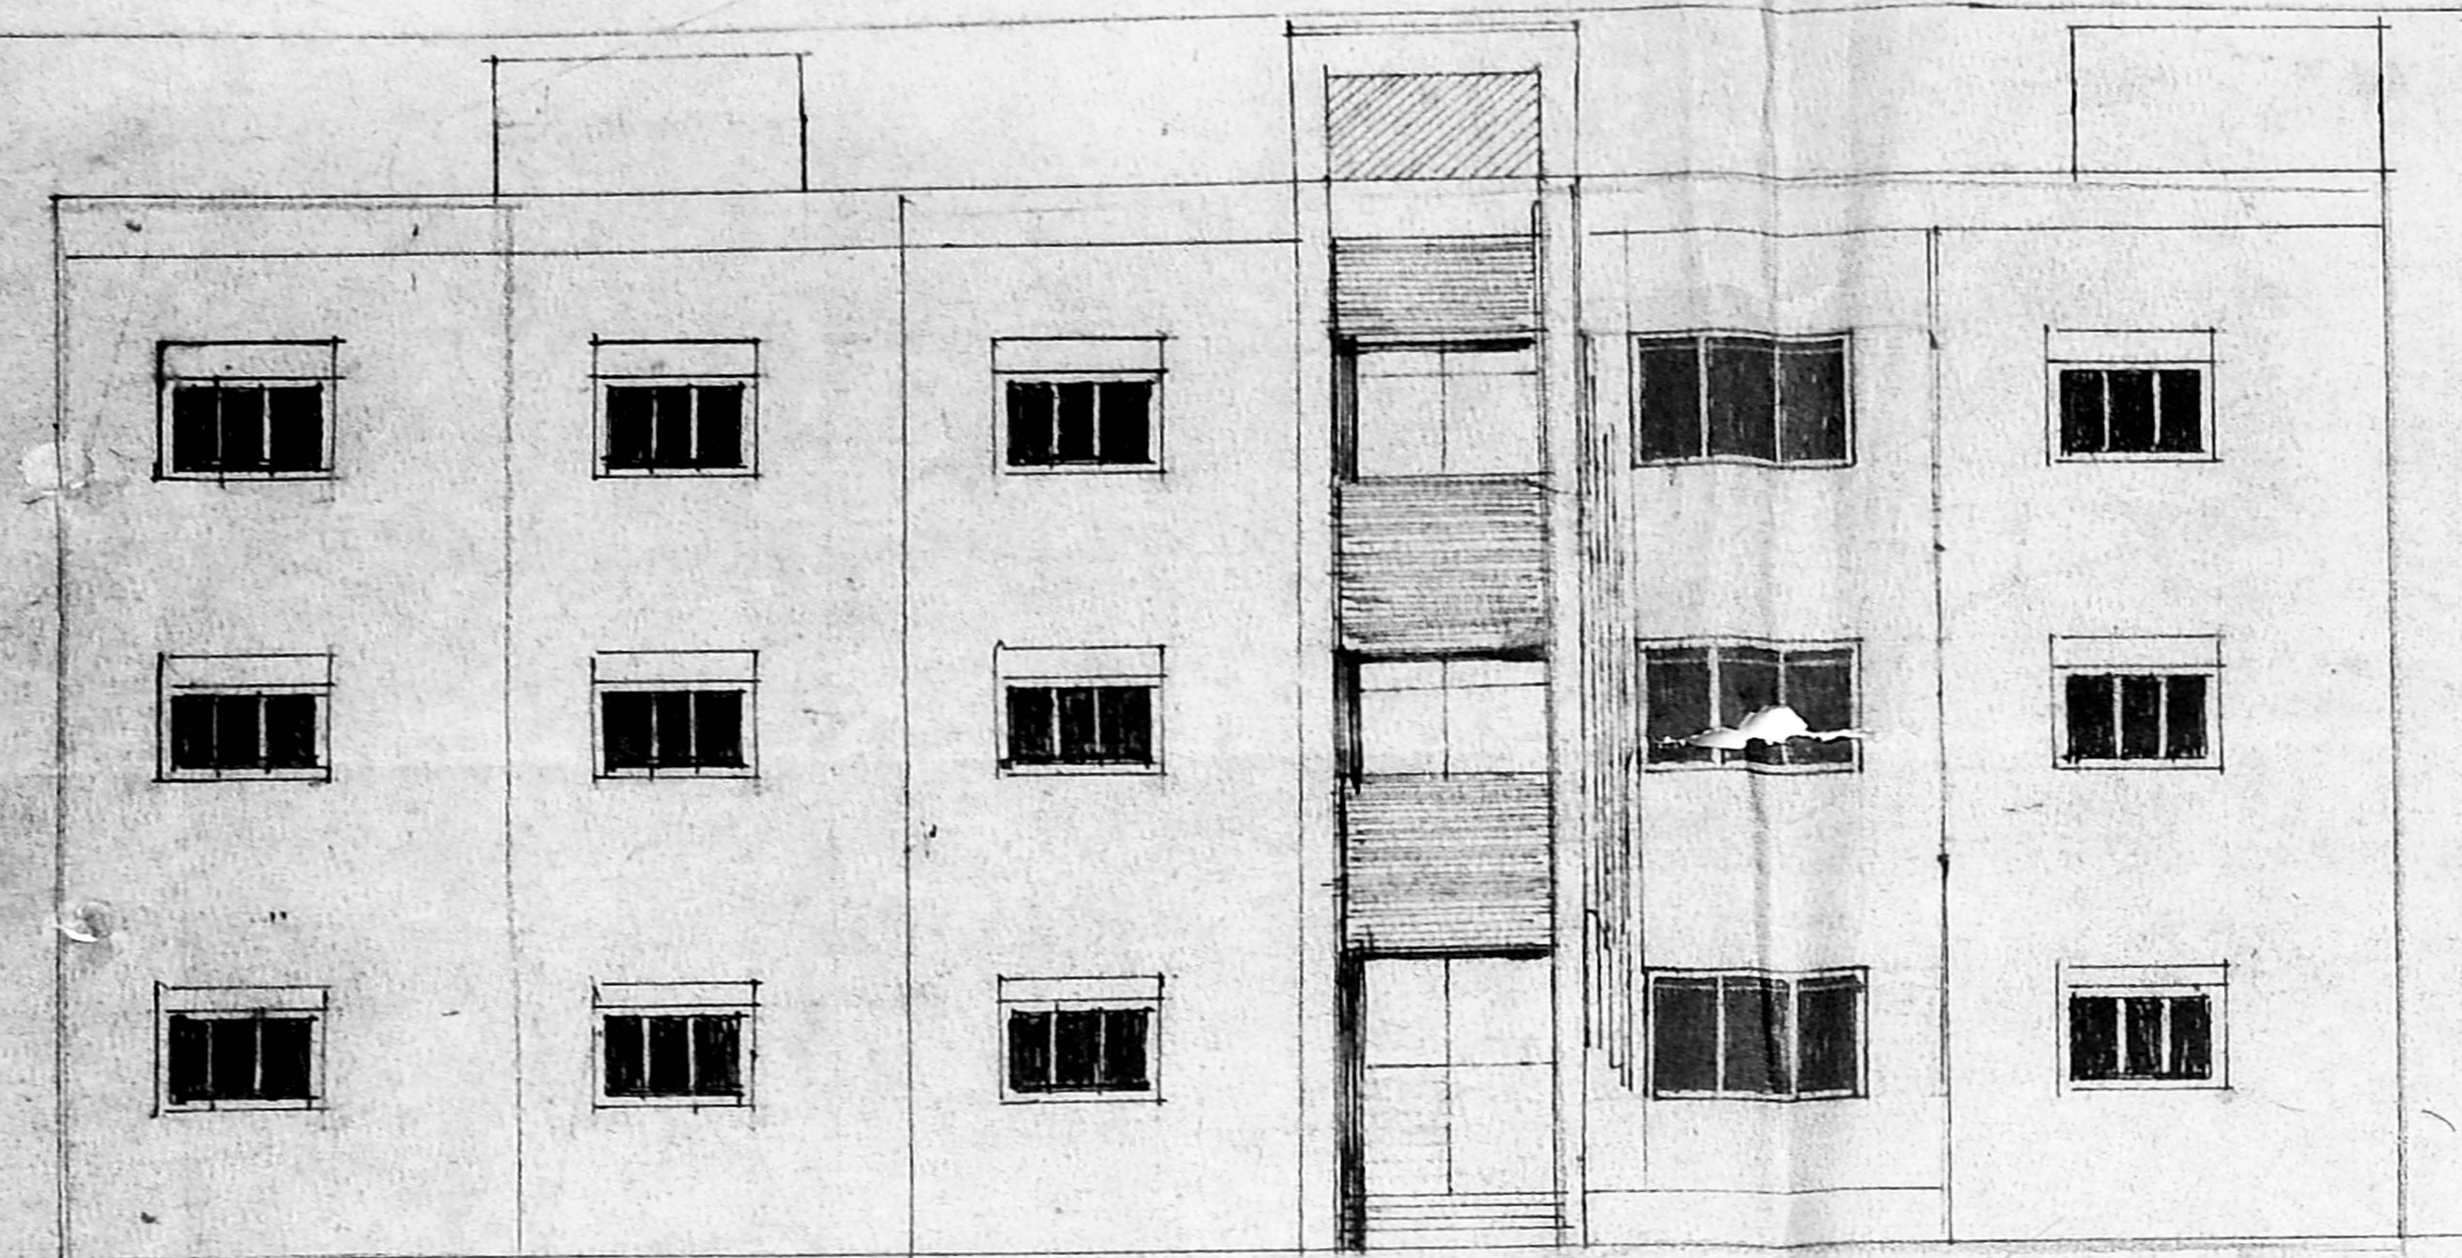

SL NO	PARTICULARS	GROUND FLOOR		FIRST FLOOR		SECOND FLOOR		TOTAL
		EXISTING	PROPOSED	EXISTING	PROPOSED	EXISTING	PROPOSED	
1	BLOCK NO 329	226.68	122.11	226.68	122.11	226.68	122.11	1046.37
2	BLOCK NO 330	113.34	65.20	113.34	65.20	113.34	65.20	535.62
TOTAL AREA								1581.99

PLOT AREA _____ 1668.51 SQM.
CONSTRUCTION AREA _____ 1581.99 "
F.S.I _____ 0.95
PLOT COVERAGE _____ 20.3 %

OWNER

S. MEIYAPPAN, B.E., M.S.
Licensed Surveyor - I Class,
Regn. No: 142
Corporation of Chennai,
139/1, Geethanjali Colony,
Anna Nagar West,
CHENNAI-600040.