




FRONT ELEVATION

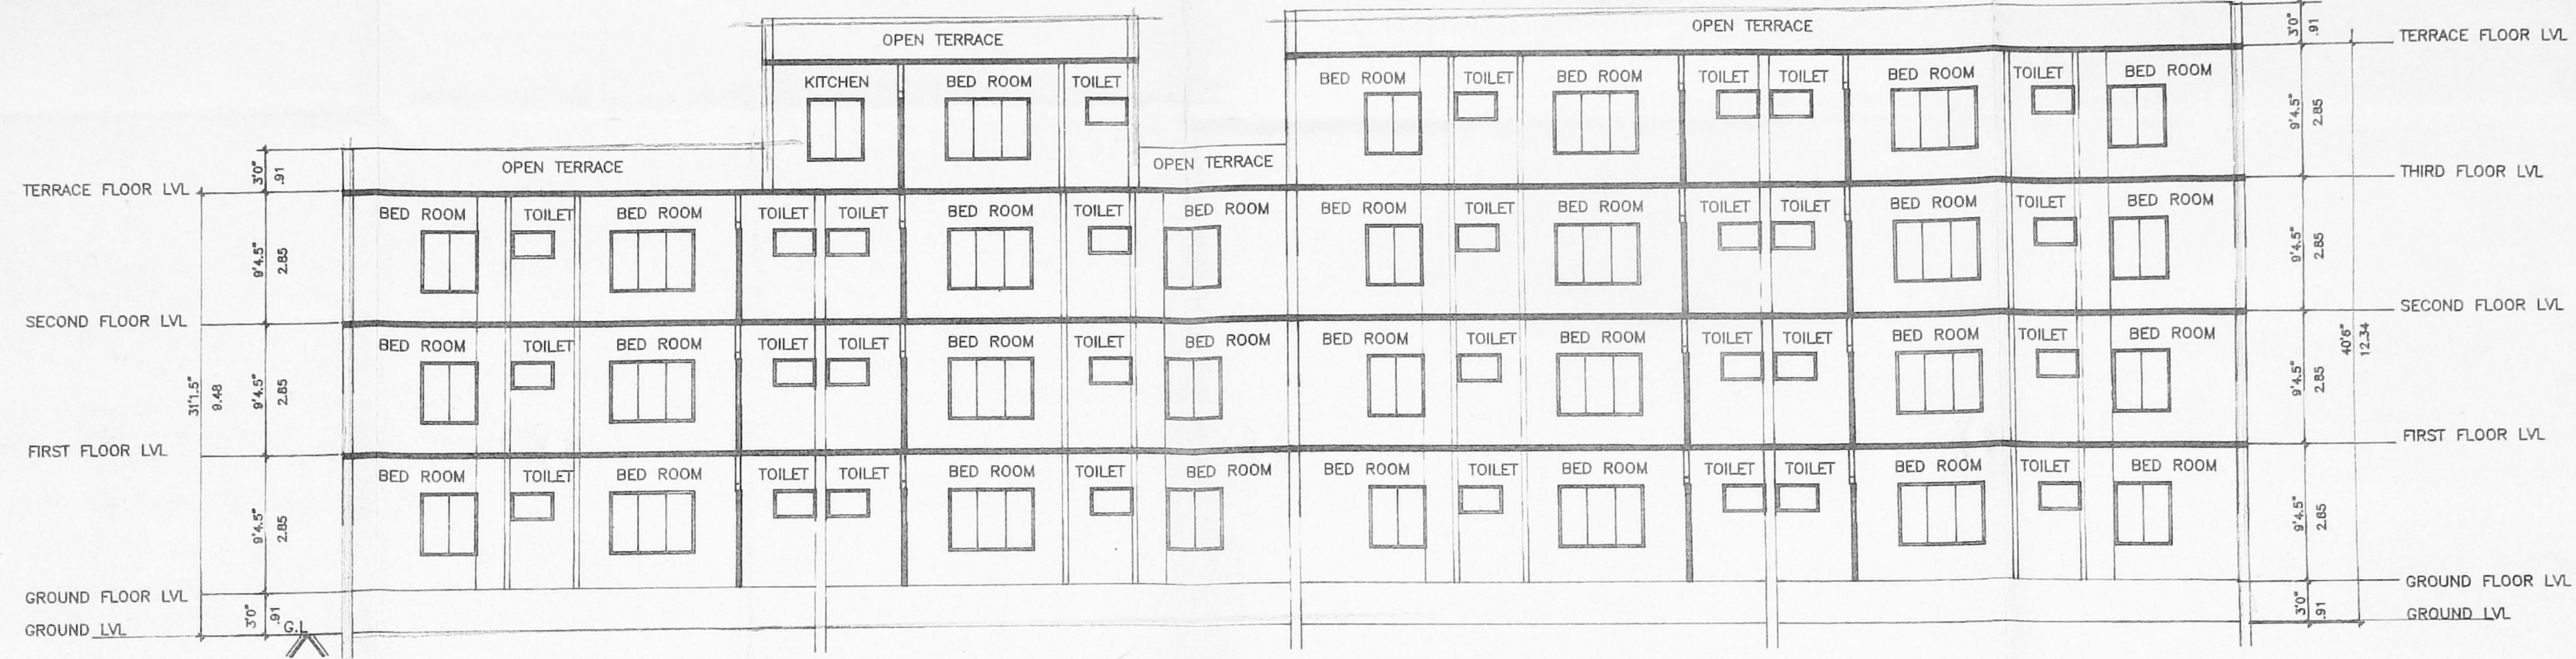


SECTION AA

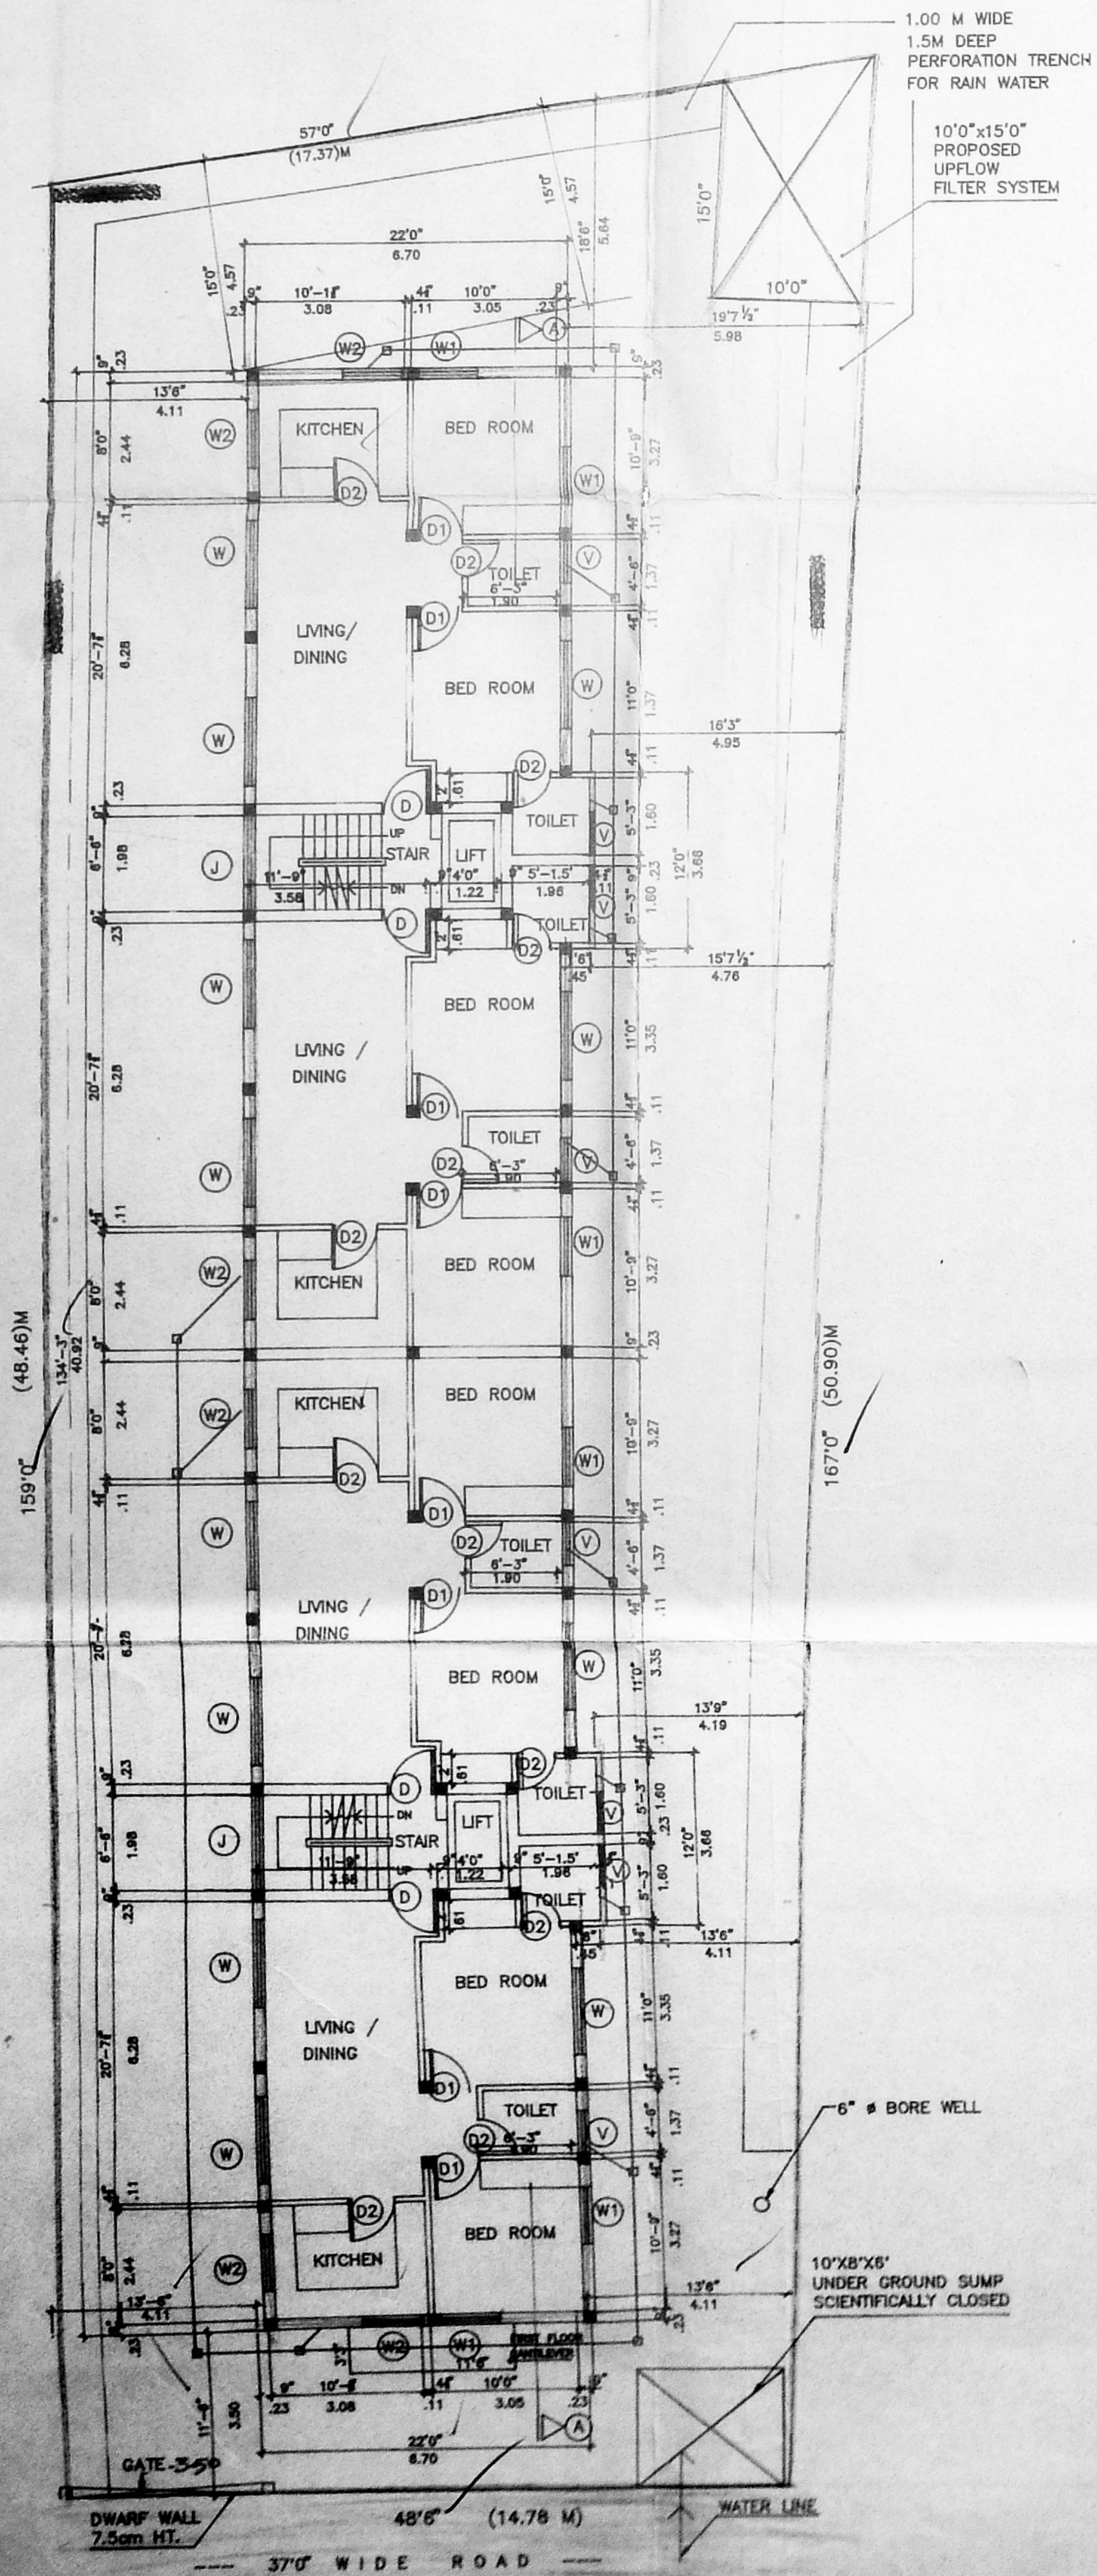


GROUND FLOOR CUM SITE PLAN

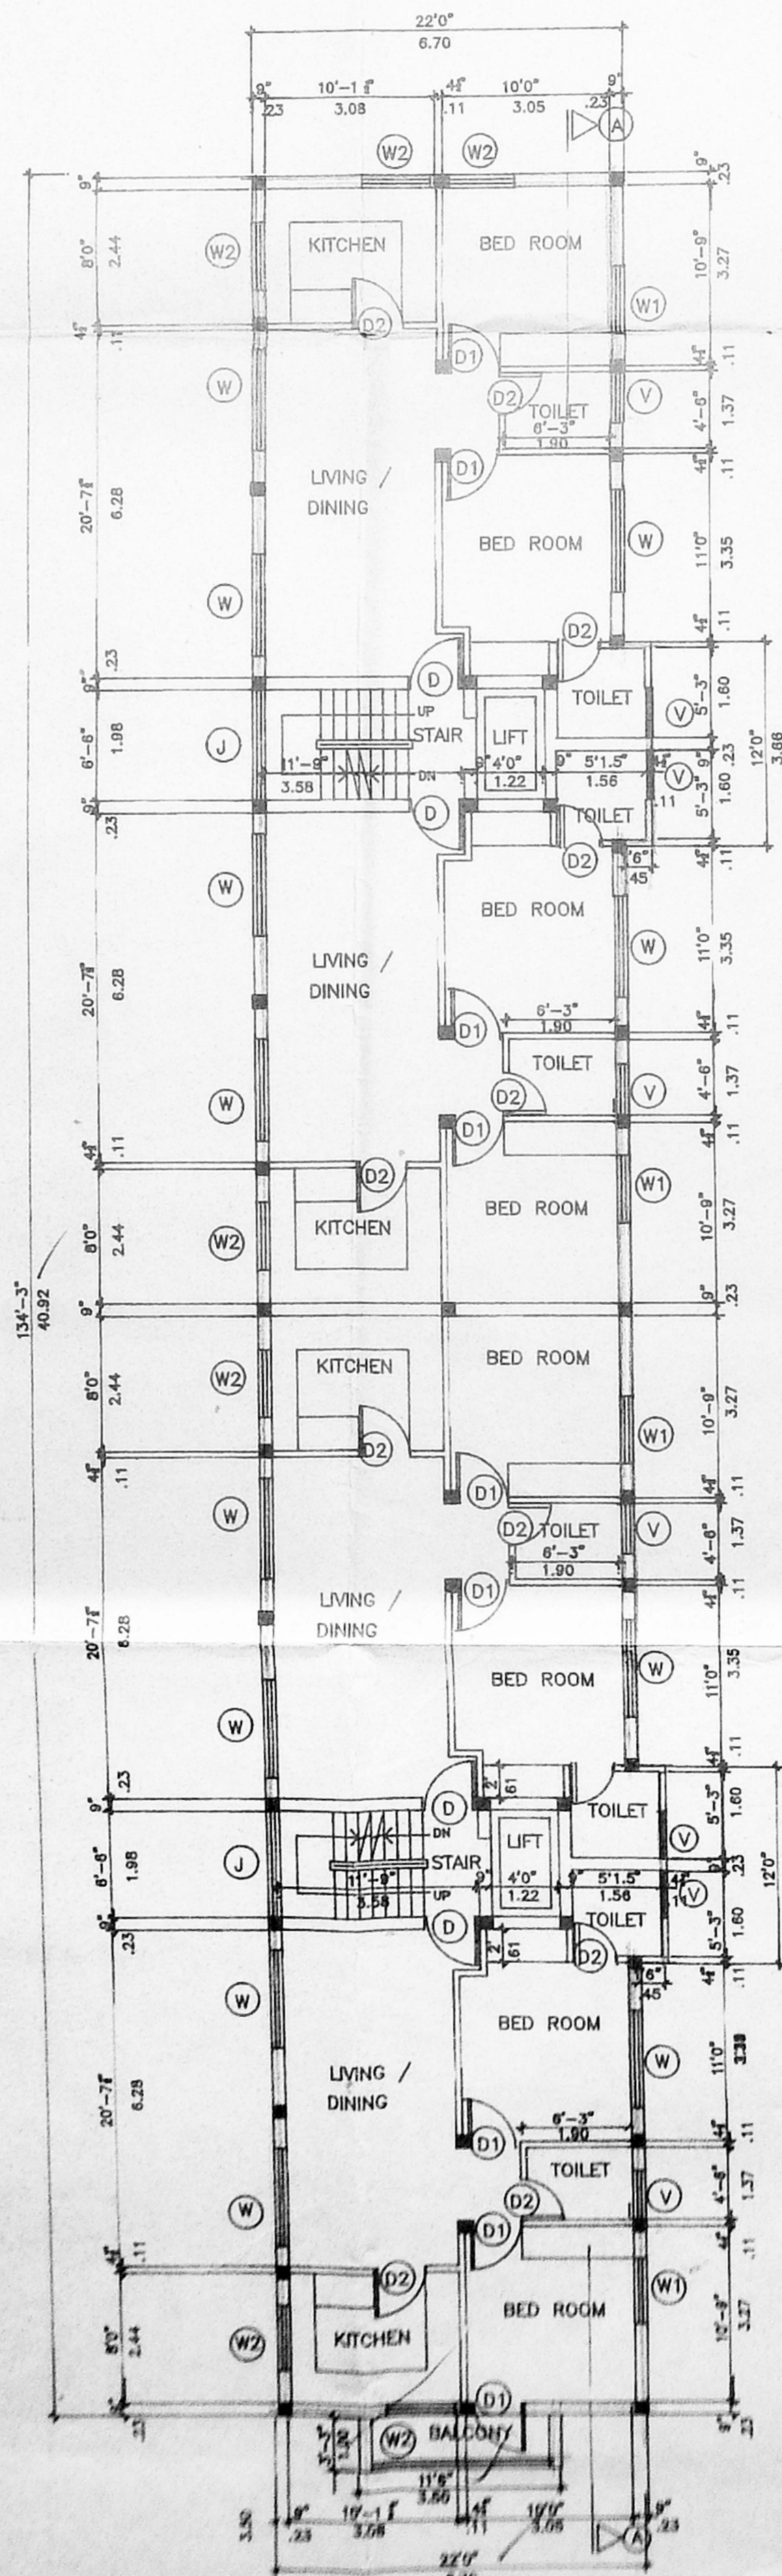


FIRST & SECOND FLOOR PLAN

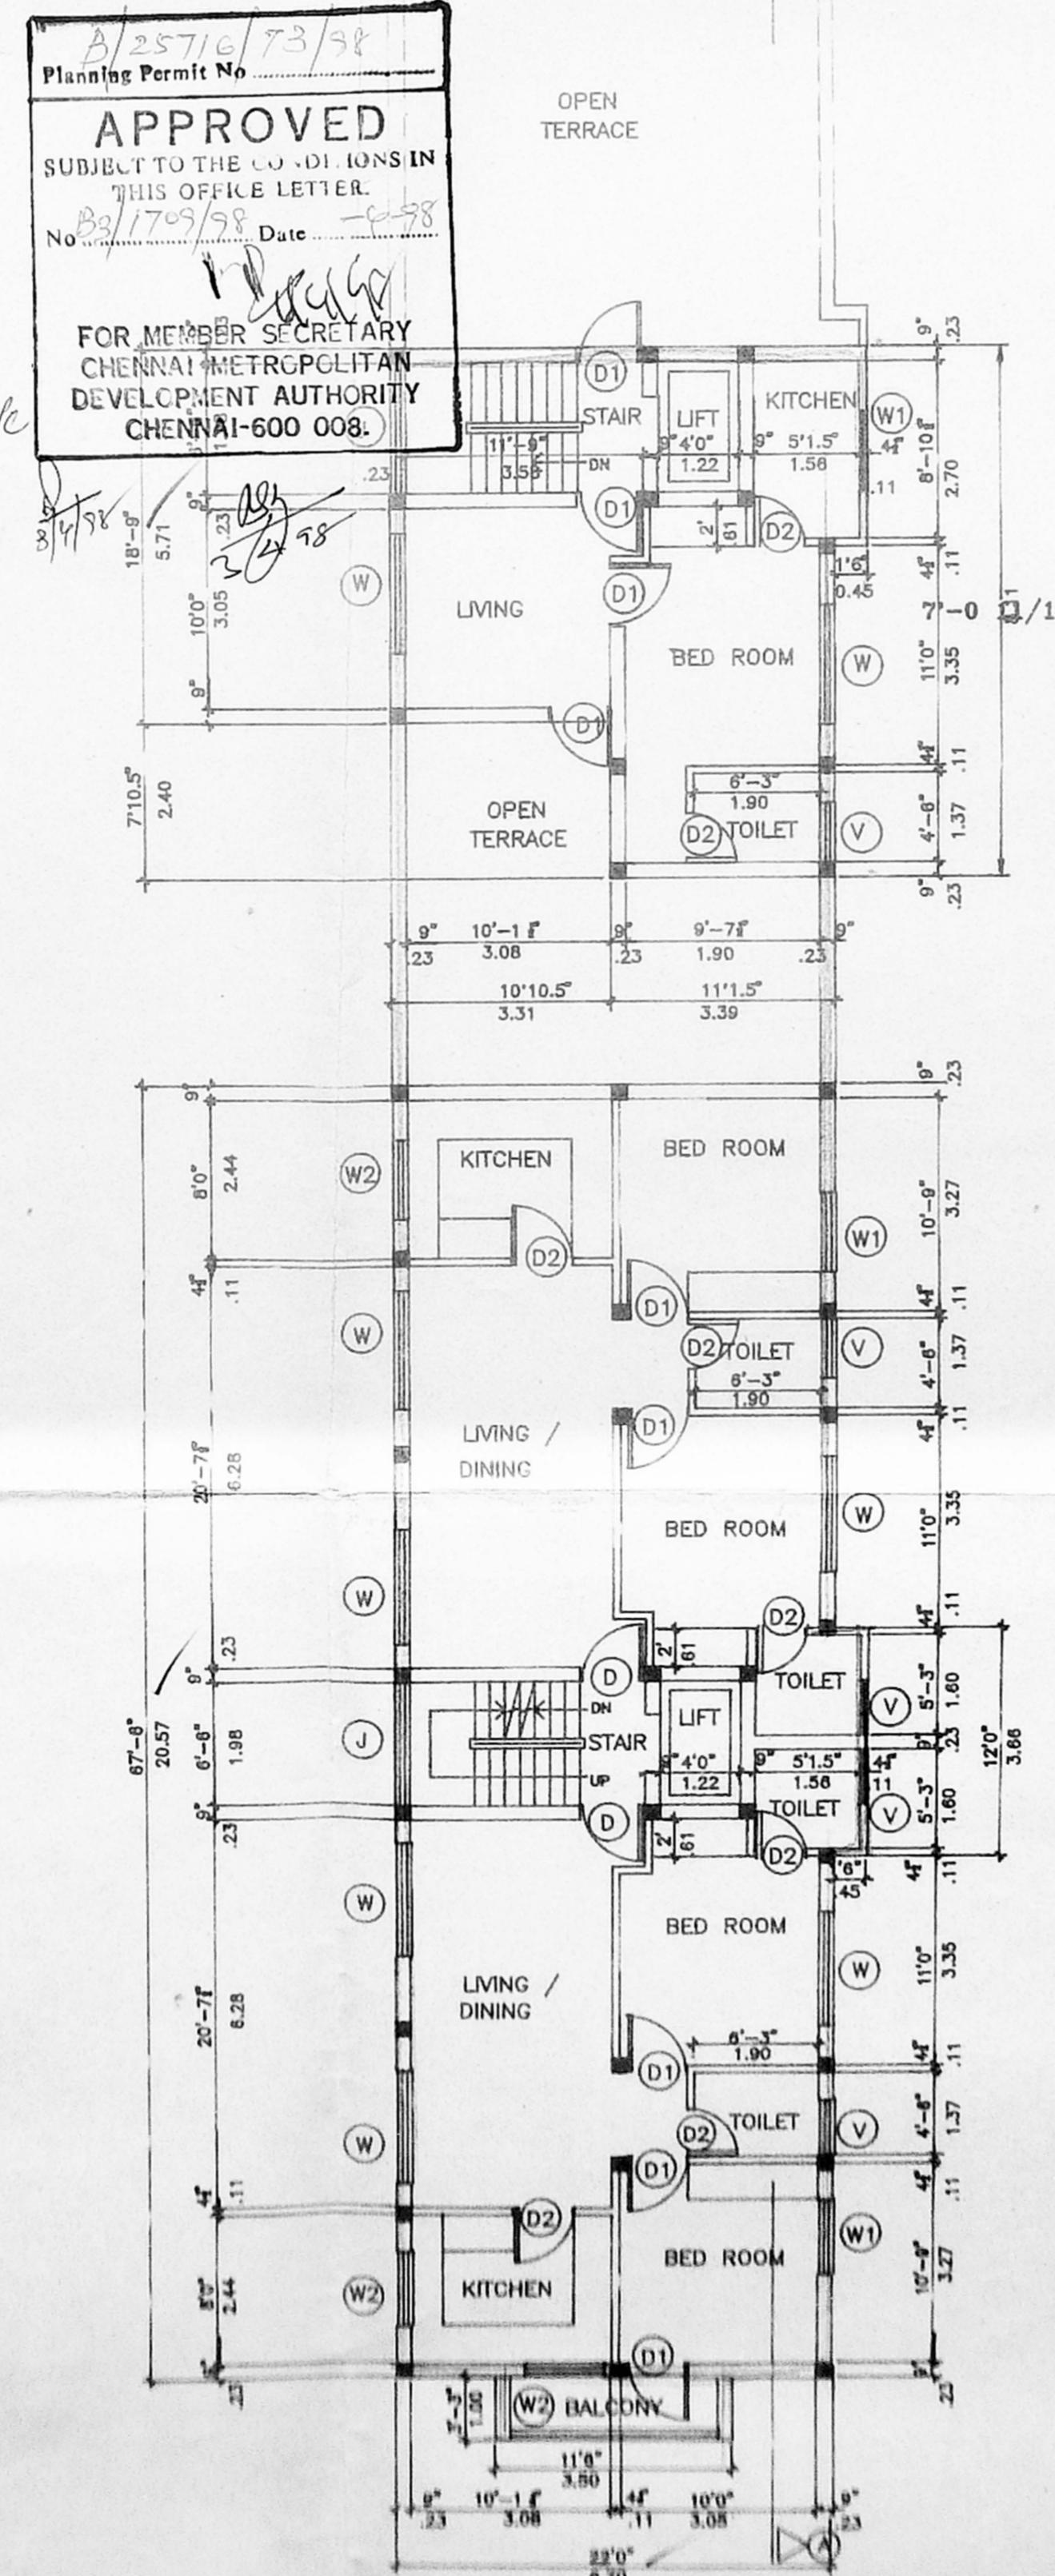


THIRD FLOOR PLAN

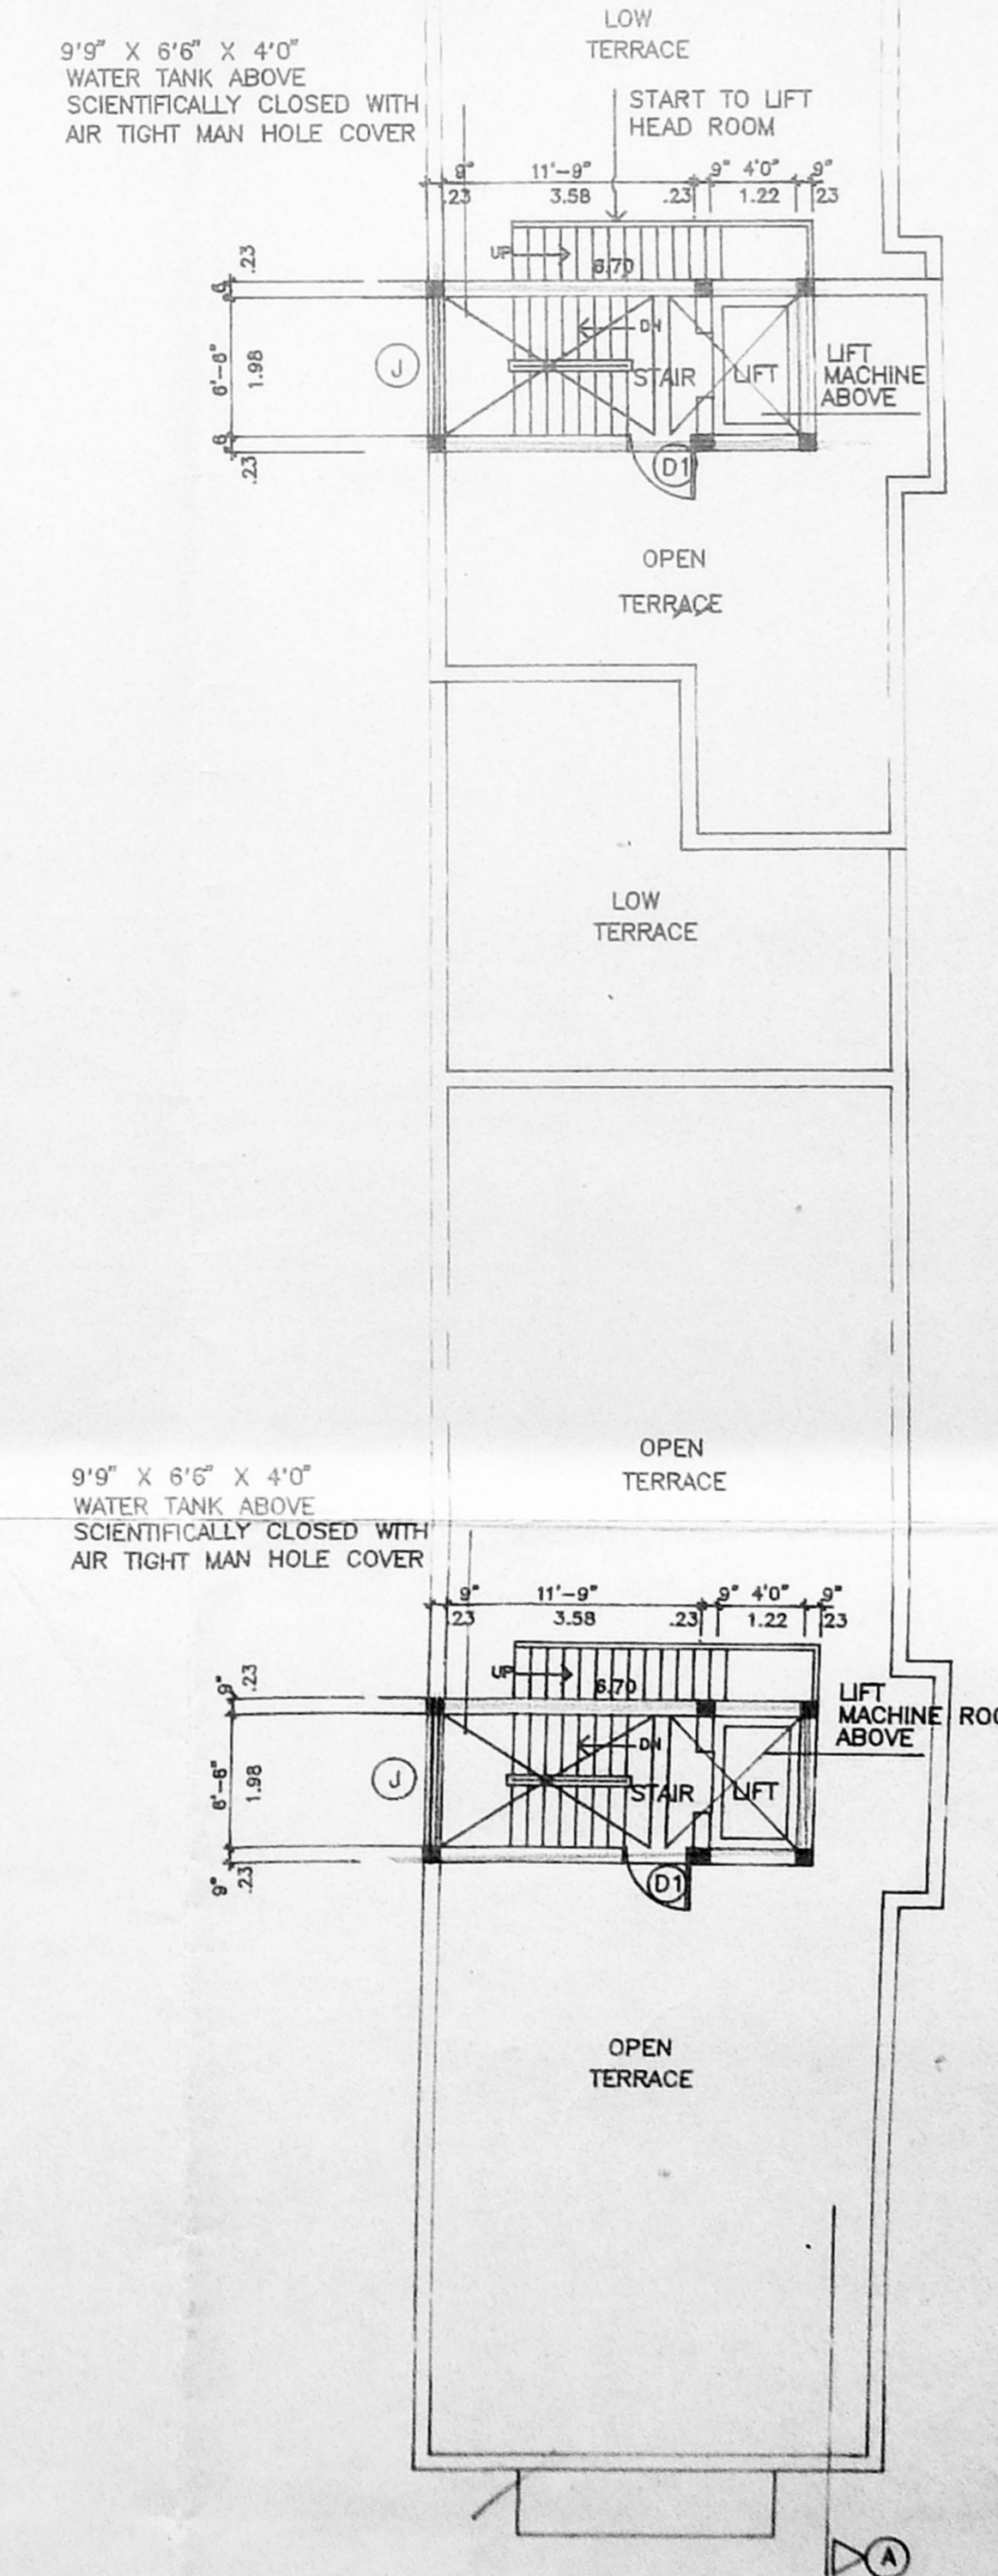


TERRACE FLOOR PLAN

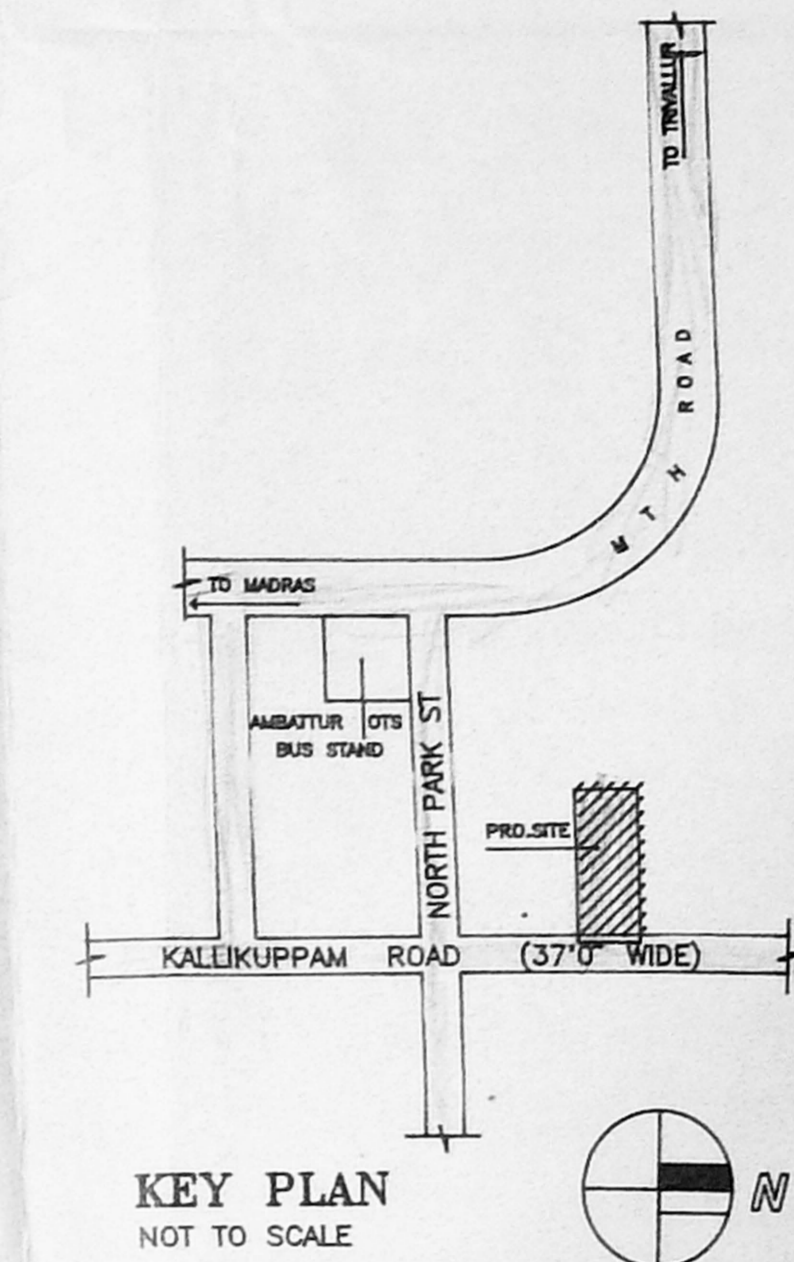


KEY PLAN
NOT TO SCALE

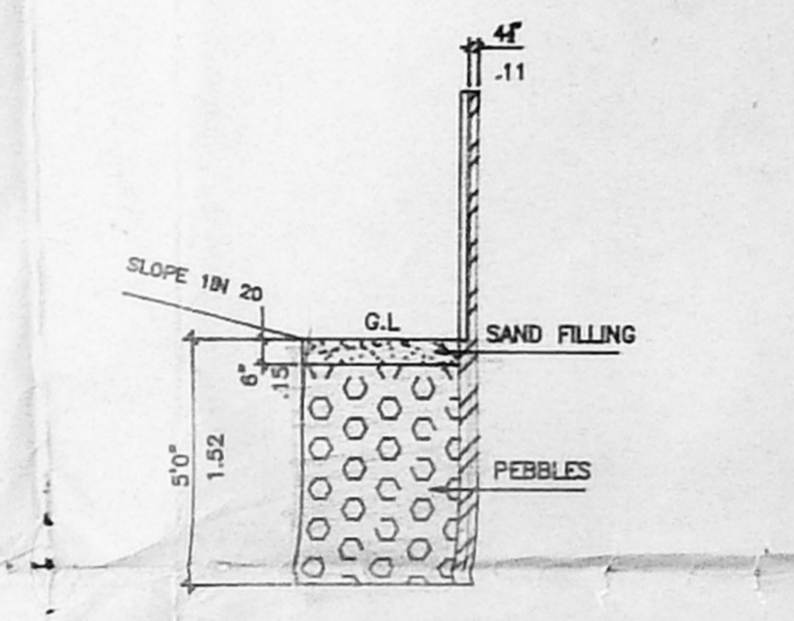


DETAIL OF PERCOLATION TRENCH
(CONSERVATION OF RAIN WATER)
SCALE 1'4"0"

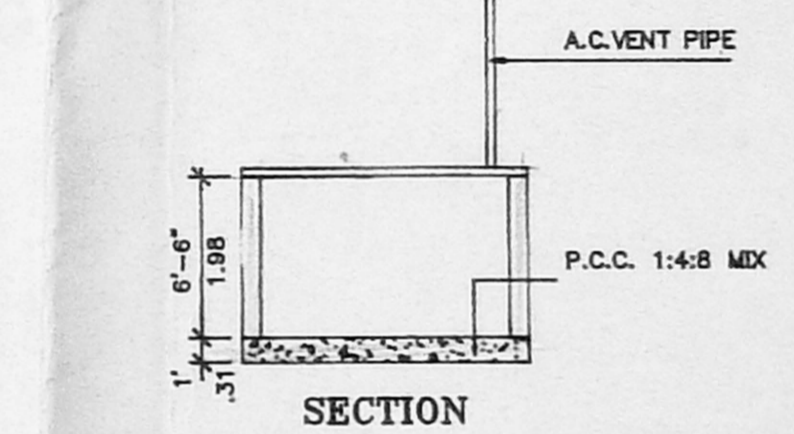


SECTION

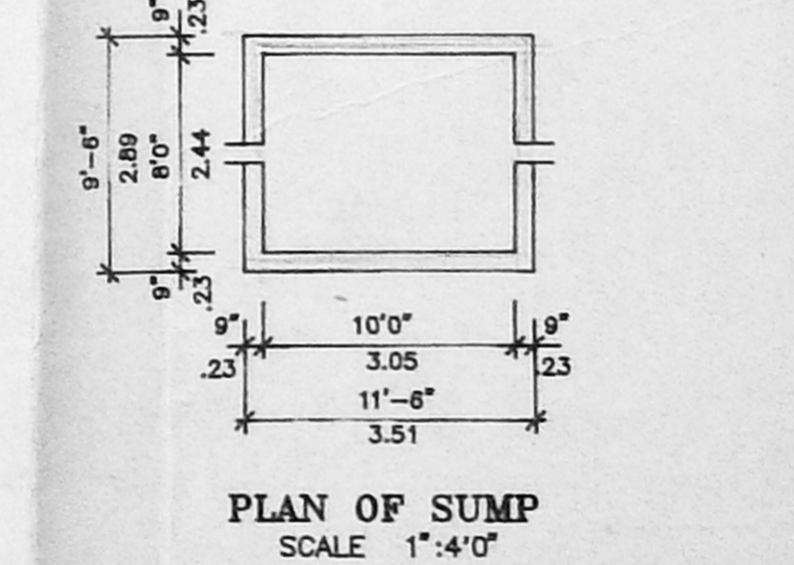

PLAN OF SUMP
SCALE 1'4"0"

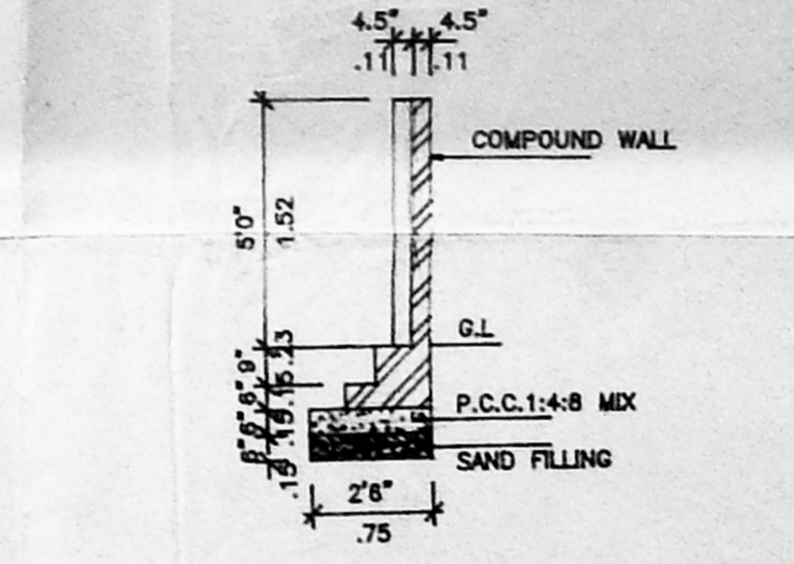

COMPOUND WALL DETAIL
SCALE 1'4"0"

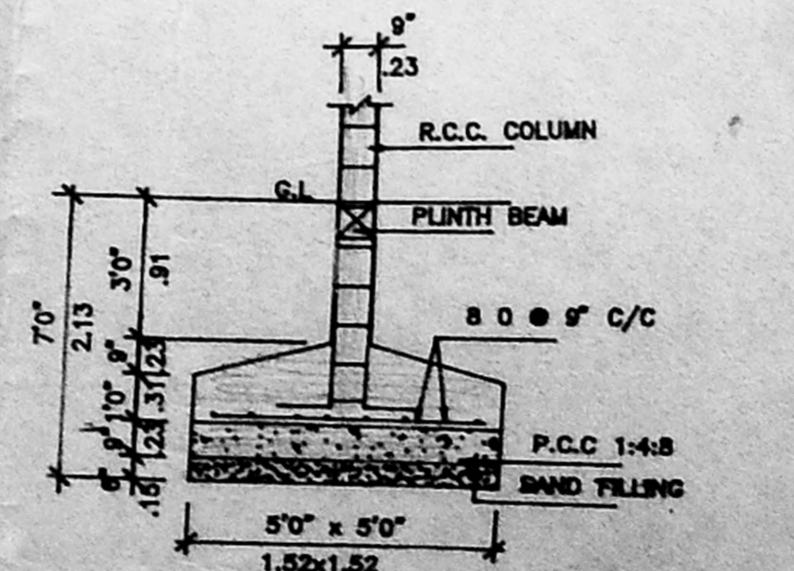

FOUNDATION DETAIL
SCALE 1'4"0"

Revised Plan
C No. P3/1729/98
Asst. Surveyor
P. A. [Signature]
D.P.

JOINERY SCHEDULE

GD	5'0"X7'0"	T.W GLAZED DOOR
D	3'3"X7'0"	T.W PANELLED DOOR
D1	3'0"X7'0"	T.W PANELLED DOOR
D2	2'6"X7'0"	T.W PANELLED DOOR
W	6'0"X4'0"	T.W GLAZED WINDOW
W	4'0"X4'0"	T.W GLAZED WINDOW
V	3'0"X2'0"	T.W GLAZED VENTILATOR
J	6'0"X4'0"	JALLY WORK

SPECIFICATION

- SAND FILLING IN FOUNDATION
- P.C.C. 1:4:8 IN FOUNDATION
- R.C.C. WORKS IN 1:2:4 MIX
- PLASTERING IN CM 1:5
- BRICK WORK IN CM 1:5
- MOSAIC FLOORING
- STANDARD WEATHERING COURSE

AREA STATEMENT

EXTENT OF PLOT	7405 Sft	687.92 Sqm
ALLOWED FSI @ 1.5	11107.5 Sft	1031.88 Sqm
FSI ACHIEVED	1.49 %	
AREA DETAILS		
GROUND FLOOR	2989.50 Sft	277.72 Sqm
FIRST FLOOR	3028.88 Sft	281.20 Sqm
SECOND FLOOR	3026.88 Sft	281.20 Sqm
THIRD FLOOR	2056.00 Sft	191.00 Sqm
	11099.26 Sft	1031.12 Sqm

PLOT COVERAGE : 40.37 %

PROPOSED FLATS
AT DOOR NO:56
KALLIKUPPAM ROAD
AMBATTUR VILLAGE
CHENNAI-600053
S.NO:621/5 OF
AMBATTUR VILLAGE,
AMBATTUR TALUK,
THIRUVALLORE DIST.
(AMBATTUR MUNICIPALITY LIMIT)

REFERENCE	COLOUR INDEX
SCALE : 1" 8'0" (1:100)	PROPOSED
DATE :	ROAD
DRAWN : D.SHANMUGAM	SITE BOUNDARY
CHKD :	

P. Shanmugam
Prerna Sankar

OWNER'S SIGNATURE

[Signature]
RAY KUMAR NAIR, B.A., B.L.L.,
Registered Architect No. CA7725088
281, E. Coast Road
Madurai-625 010
LICENSED SURVEYOR